

SITE PLAN

FAR & Tenement Details (Table 4c-1)

Building	No. of Same Bldg	Total Built Up Area (Sq.mt.)	Proposed FAR Area (Sq.mt.) Resi.	Total FAR Area (Sq.mt.)	Total Consumed Additional FAR Area (Sq.mt.)	Tnmt (No.)
A (RESIDENTIAL)	1	176.85	176.85	176.85	176.85	01
Grand Total :	1	176.85	176.85	176.85	176.85	01

Proposal Basic Information

Proposal File No.	SINPC/BP/0470/W02/2023
Owner Name	NAMITA BHAWANI MINZ
Khata No	24
Plot No	518
Village Name	Saldega
Use	Residential
SubUse	Bungalow/ Dwelling / Non Apartment

AREA STATEMENT SIMDEGA NAGAR PANCHAYAT	VERSION NO: 1.0.68	VERSION DATE: 16/10/2020
PROJECT DETAIL:		
Region: JHARKHAND URBAN LOCAL BODIES	Plot Use: Residential	
District: SIMDEGA	Plot SubUse: Bungalow/ Dwelling / Non Apartment	
Authority: SIMDEGA NAGAR PANCHAYAT	PlotNearbyReligiousStructure: NA	
Inward No: SINPC/BP/0470/W02/2023	PlotSubPlot No: 518	
Application Type: General Proposal	North: -	
Project Type: Building Permission	South: -	
Nature of Development: New	East: -	
Location of Development Area: Old Area	West: -	
AREA DETAILS:		
AREA OF PLOT (Minimum)	(A)	101.04
NET AREA OF PLOT(Gross Plot Area - Deduction from Gross Plot area)	(A-Deductions)	101.04
Deduction for Balance Plot Area(from Gross Plot Area)		
Common Plot		6.56
Total		6.56
BALANCE AREA OF PLOT(Net Plot Area - Recreational/Amenity space)	(A-Deductions)	94.48
PLOT AREA FOR COVERAGE(Net Plot Area)	(A-Deductions)	101.04
Plot Area for FAR (Net Plot Area + Road Widening Area)	(A-Deductions)	101.04
COVERAGE CHECK		
Permissible Coverage area (70.00 %)		70.73
Proposed Coverage Area (58.34 %)		58.95
Total Prop. Coverage Area (58.34 %)		58.95
Balance coverage area (11.66 %)		11.78
FAR CHECK		
Perm. FAR Area (1.800)		181.87
Total Perm. FAR area		181.87
Residential FAR		176.86
Proposed FAR Area		176.86
Total Proposed FAR Area		176.86
Consumed FAR (Factor)		1.75
Balance FAR Area		5.01
BUILT UP AREA CHECK		
Total Proposed BuiltUp Area		176.85
ARCHITECT (Regd)	DEELIP KUMAR	
ENGINEER (Regd)		
SUPERVISOR (Regd)		
OWNER (Regd)	NAMITA BHAWANI MINZ	
DEVELOPMENT AUTHORITY		LOCAL BODY

COLOR INDEX	
PLOT BOUNDARY	Black
ABUTTING ROAD	Green
PROPOSED CONSTRUCTION	Red
COMMON PLOT	Yellow
ROAD WIDENING AREA	Orange
EXISTING (To be retained)	Blue
EXISTING (To be demolished)	Light Blue

Buildingwise Floor FAR Details






Floor Name	Building Name A (RESIDENTIAL)		Total	
	Proposed Built Up Area (Sq.mt.)	Proposed FAR Area (Sq.mt.)	Total Proposed Built Up Area (Sq.mt.)	Total FAR Area (Sq.mt.)
Ground Floor	58.95	58.95	58.95	58.95
First Floor	58.95	58.95	58.95	58.95
Second Floor	58.95	58.95	58.95	58.95
Terrace Floor	0.00	0.00	0.00	0.00
Total :	176.85	176.85	176.85	176.85

Building USE/SUBUSE Details



Building Name	Building Use	Building SubUse	Building Structure
A (RESIDENTIAL)	Residential	Bungalow/ Dwelling / Non Apartment	Non-Highrise

LTP NAME AND SIGNATURE	STRUCTURAL ENG'S NAME AND SIGNATURE	BUILDER NAME AND SIGNATURE	DIGITAL SIGNATURE
DEELIP KUMAR SINPC/DFTMN/0003/2023			



Proposal Basic Information	
Proposal File No.	SINPC/BP/0470/W02/2023
Owner Name	NAMITA BHAWANI MINZ
Khata No	24
Plot No	518
Village Name	Saldega
Use	Residential
SubUse	Bungalow/ Dwelling / Non Apartment

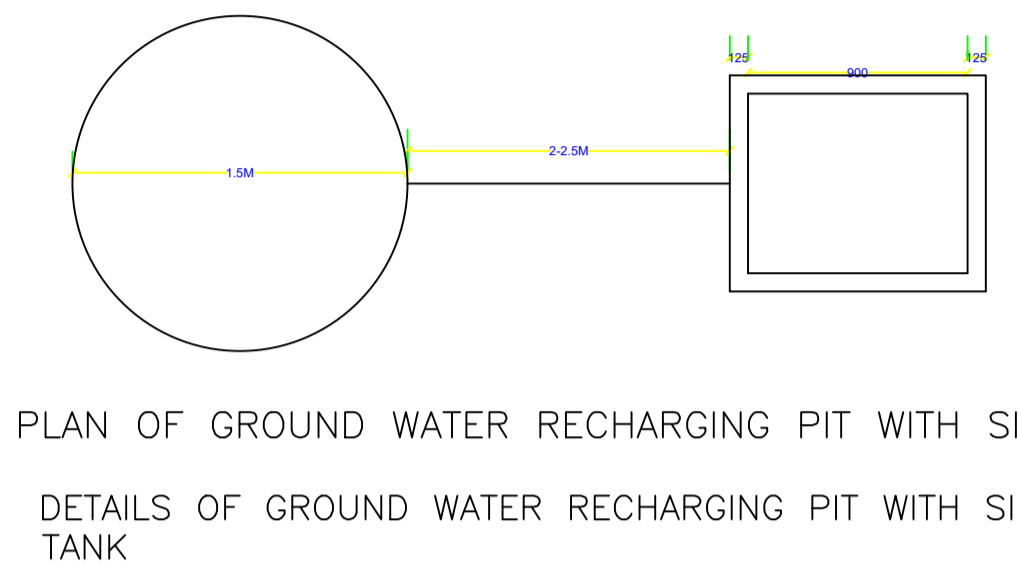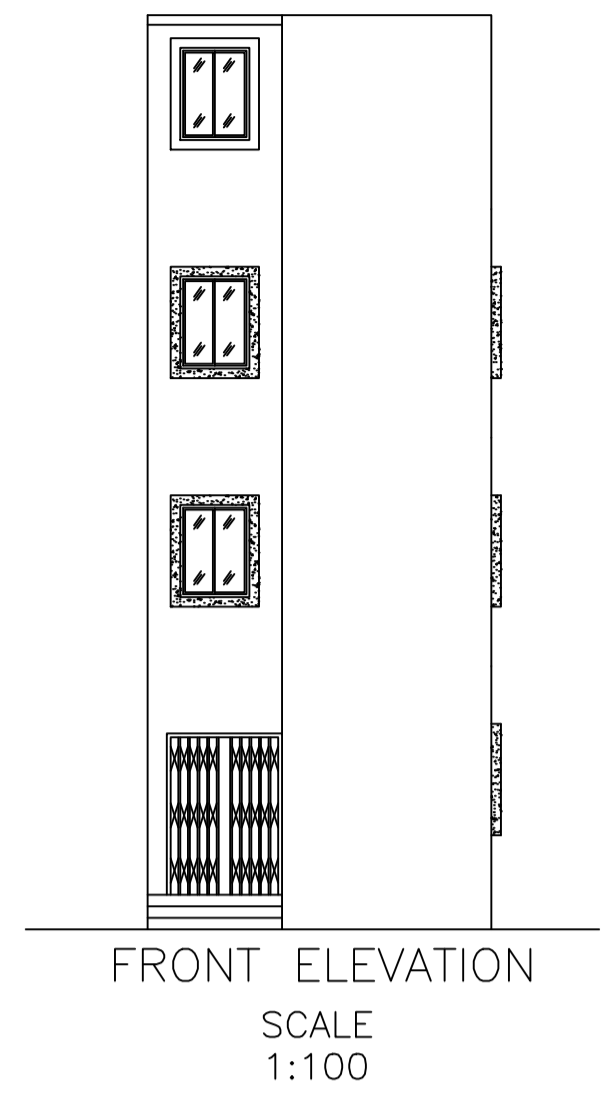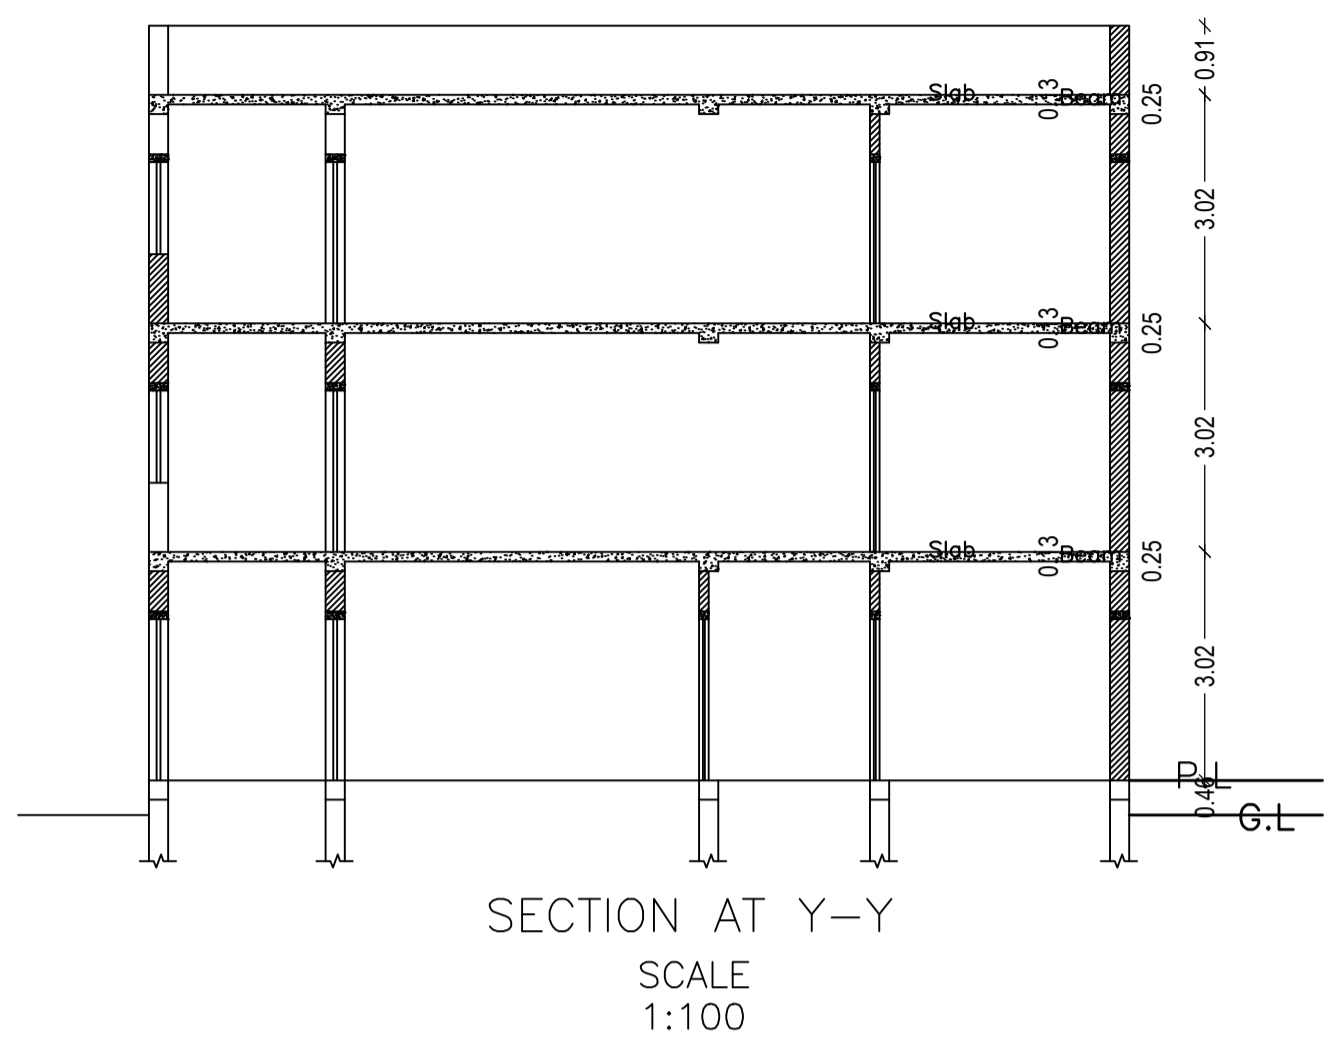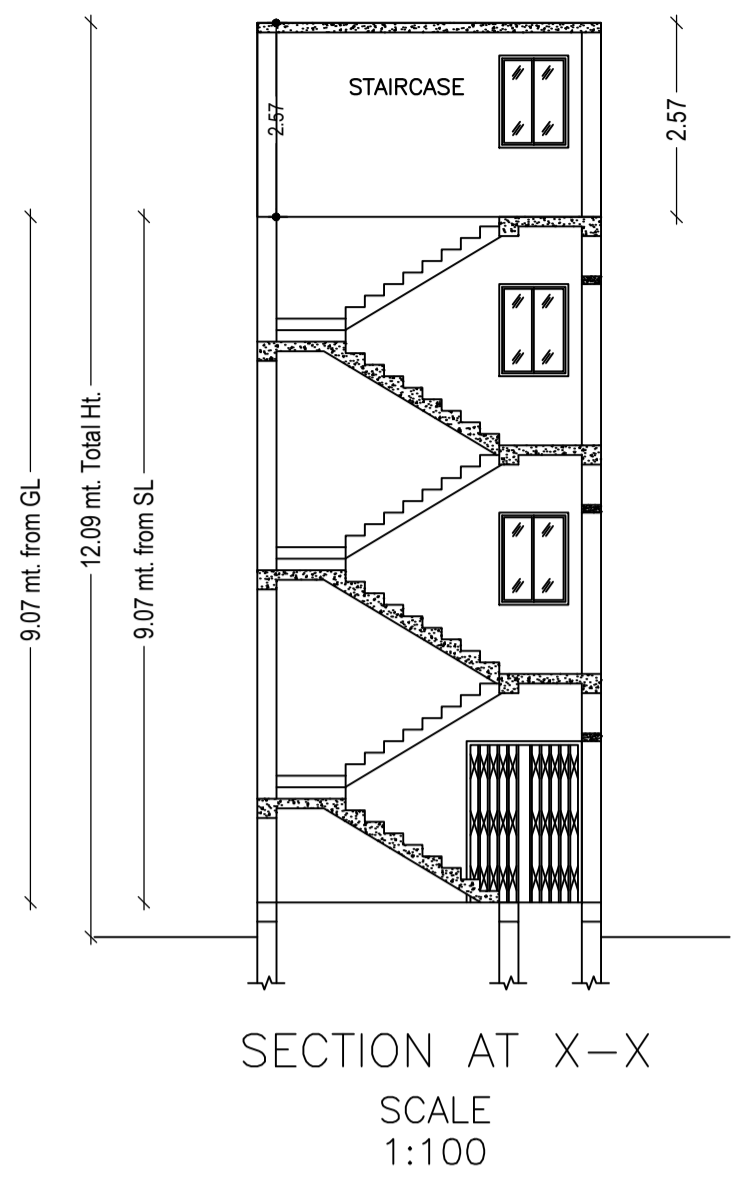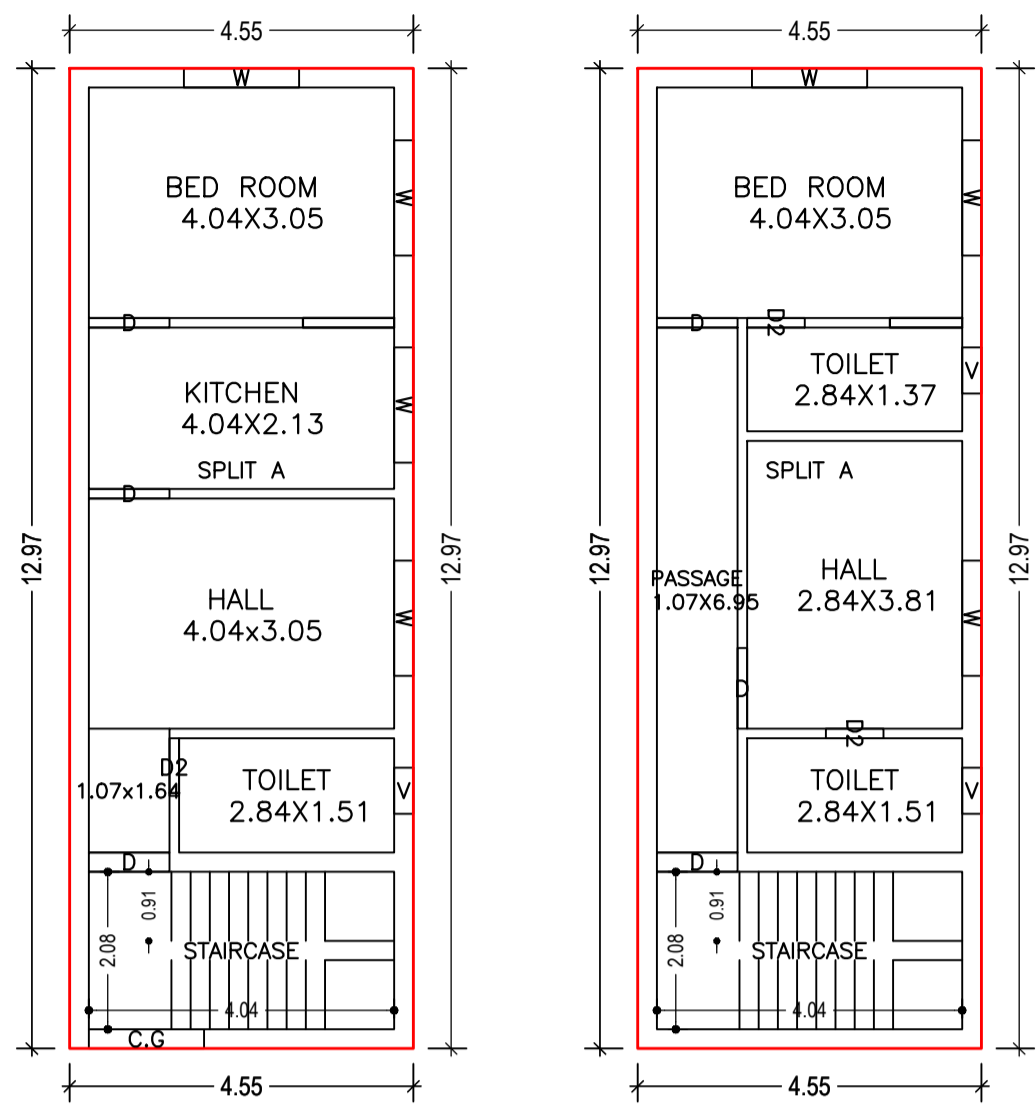


GROUND FLOOR PLAN (Proposed) (SCALE 1:100)
SECOND FLOOR PLAN (Proposed) (SCALE 1:100)

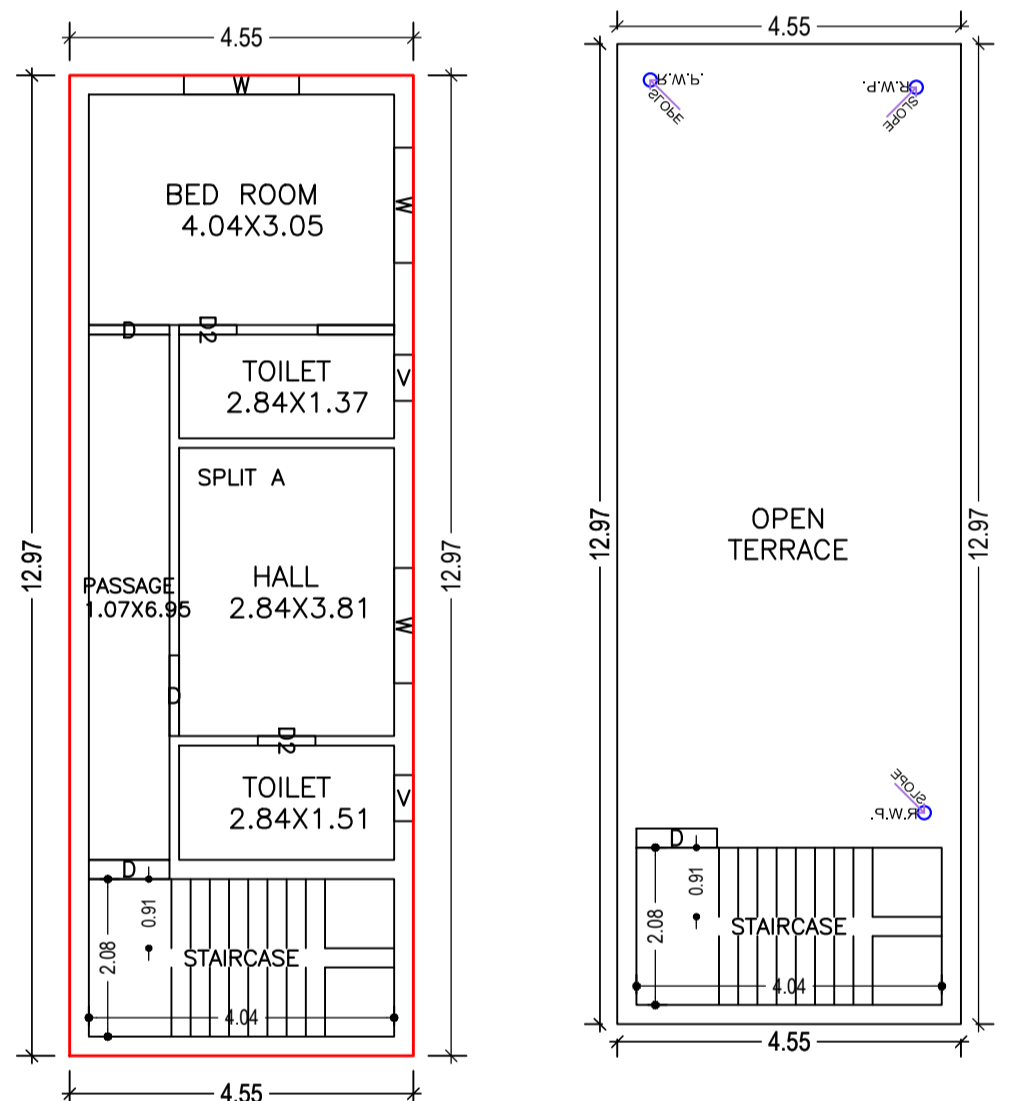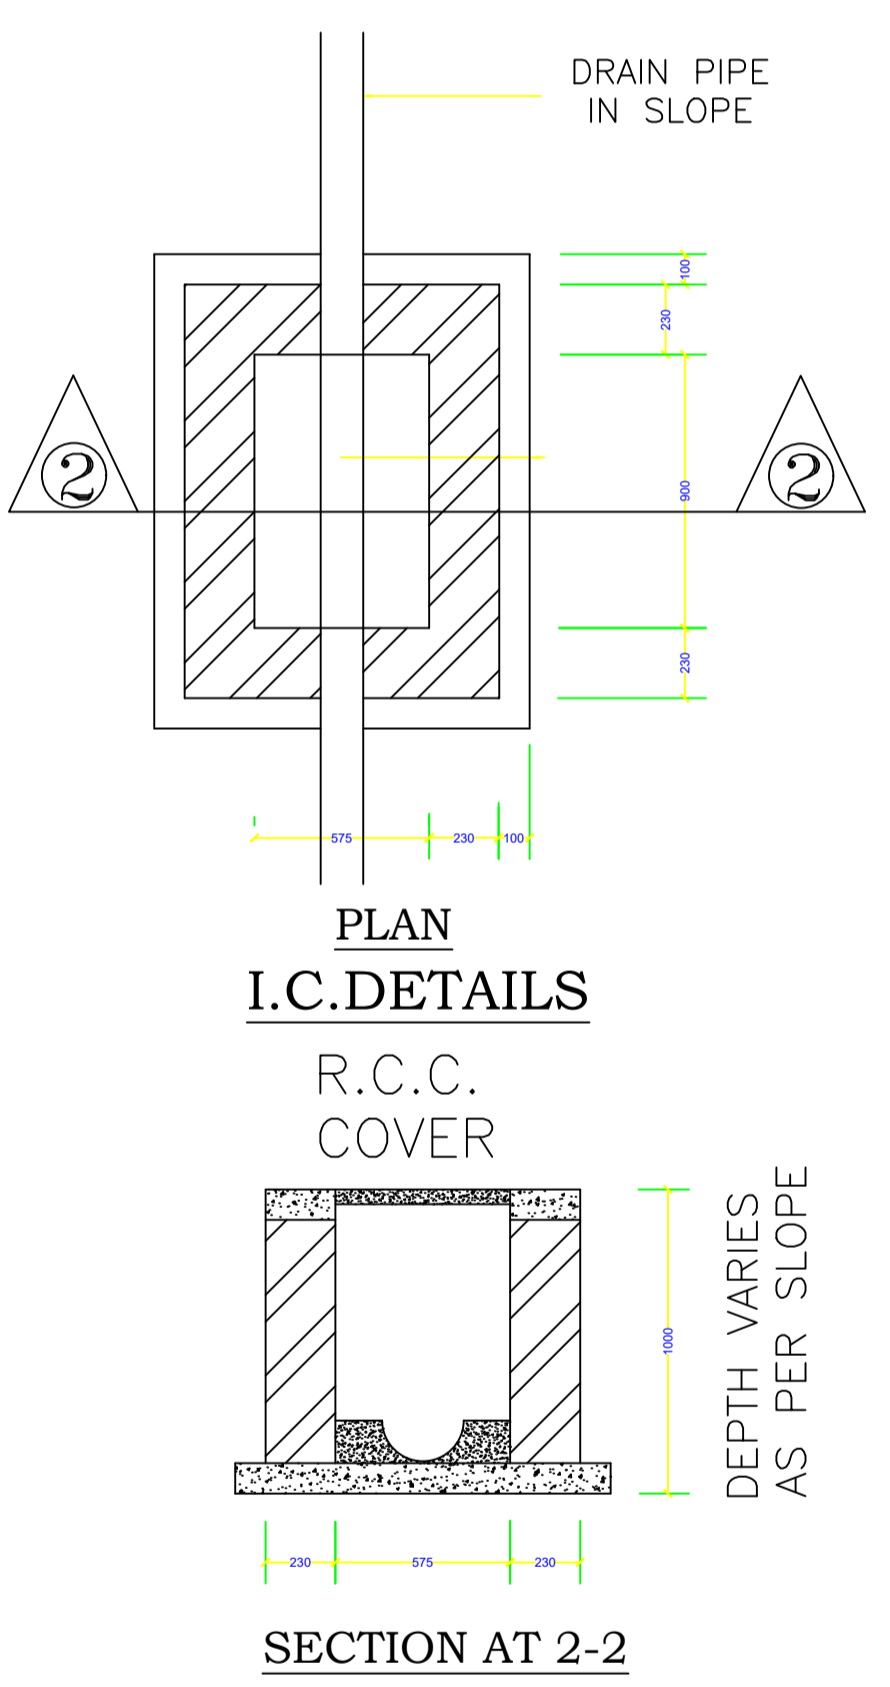

FIRST FLOOR PLAN (Proposed) (SCALE 1:100)
TERRACE FLOOR PLAN (SCALE 1:100)

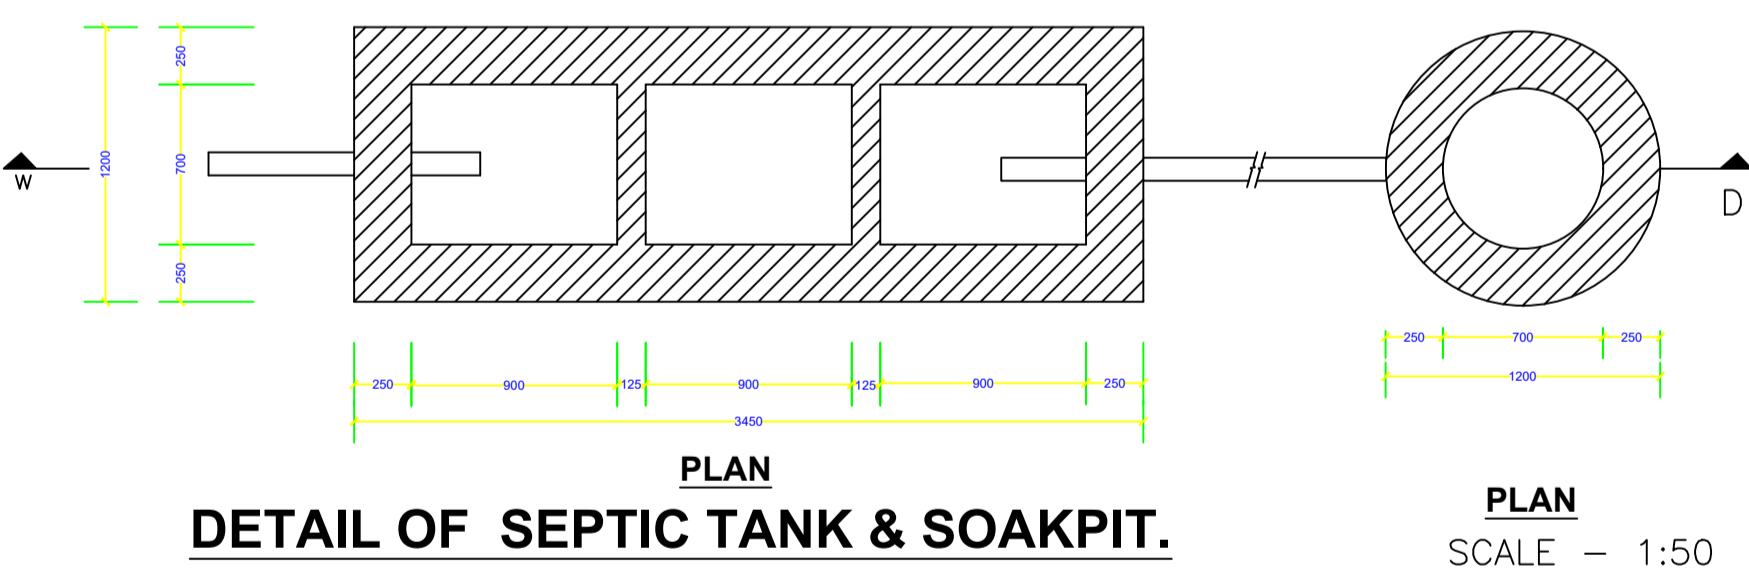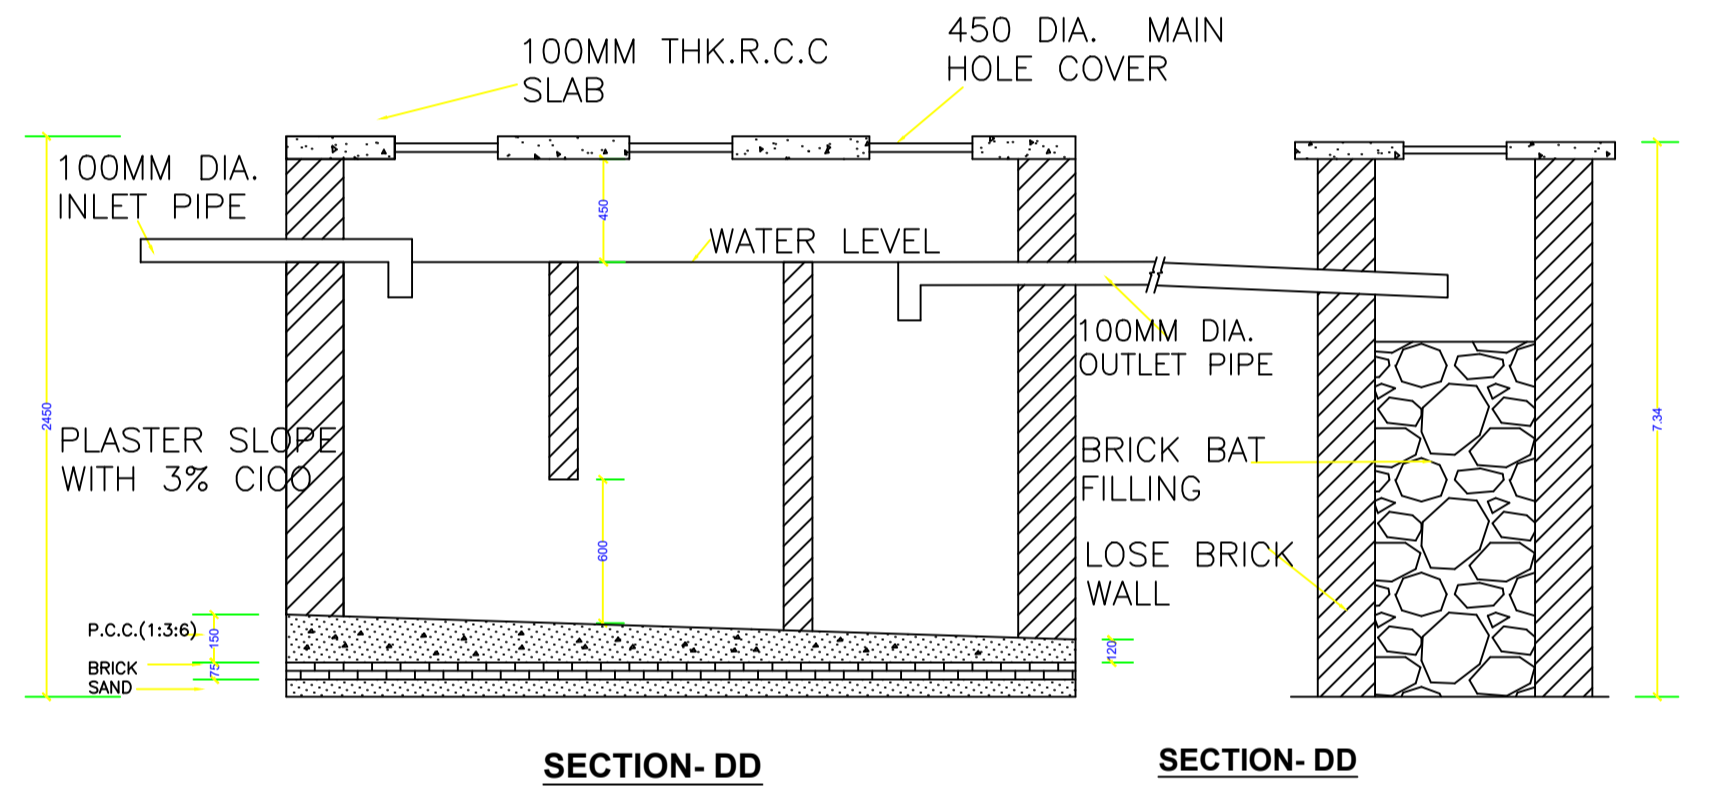

DETAIL OF SEPTIC TANK & SOAKPIT. SCALE - 1:50

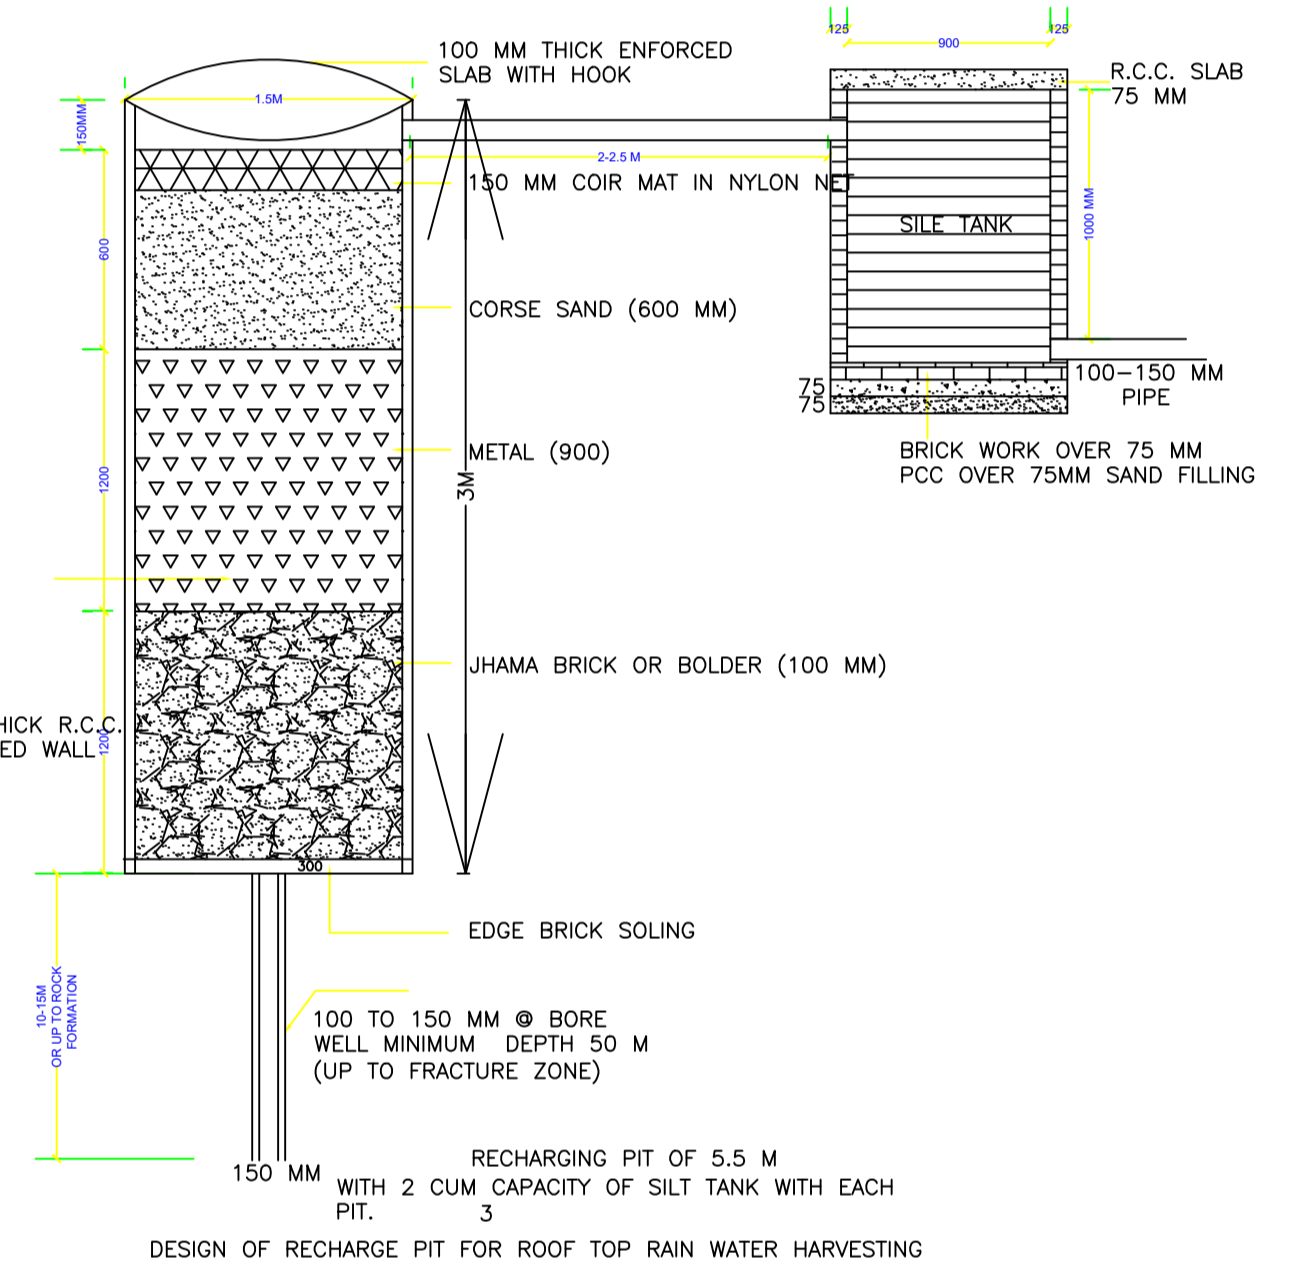

DESIGN OF RECHARGE PIT FOR ROOF TOP RAIN WATER HARVESTING

Building :A (RESIDENTIAL)

Floor Name	Total Built Up Area (Sq.mt.)	Proposed FAR Area (Sq.mt.)	Total FAR Area (Sq.mt.)	Total Consumed Additional FAR Area (Sq.mt.)	Tnmt (No.)
Ground Floor	58.95	58.95	58.95	58.95	01
First Floor	58.95	58.95	58.95	58.95	00
Second Floor	58.95	58.95	58.95	58.95	00
Terrace Floor	0.00	0.00	0.00	0.00	00
Total :	176.85	176.85	176.85	176.85	01
Total Number of Same Buildings	1				
Total :	176.85	176.85	176.85	176.85	01

SCHEDULE OF DOOR:

BUILDING NAME	NAME	LENGTH	HEIGHT	NOS
A (RESIDENTIAL)	D2	0.76	2.10	05
A (RESIDENTIAL)	D	1.07	2.10	09

SCHEDULE OF WINDOW/VENTILATION:

BUILDING NAME	NAME	LENGTH	HEIGHT	NOS
A (RESIDENTIAL)	V	0.61	0.61	05
A (RESIDENTIAL)	W	1.52	1.20	10


UnitBUA Table for Building :A (RESIDENTIAL)

FLOOR	Name	UnitBUA Type	UnitBUA Area	Carpet Area	No. of Rooms	No. of Tenement
GROUND FLOOR PLAN	SPLIT A	FLAT	122.63	122.23	4	1
FIRST FLOOR PLAN	SPLIT A	FLAT	0.00	0.00	5	0
SECOND FLOOR PLAN	SPLIT A	FLAT	0.00	0.00	5	0
Total:	-	-	122.63	122.23	14	1


LTP NAME AND SIGNATURE	STRUCTURAL ENG'S NAME AND SIGNATURE	BUILDER NAME AND SIGNATURE	DIGITAL SIGNATURE
DEELIP KUMAR SINPC/DFTMN/0003/2023			

Proposal Basic Information


Proposal File No.	SINPC/BP/0470/W02/2023
Owner Name	NAMITA BHAWANI MINZ
Khata No	24
Plot No	518
Village Name	Saldega
Use	Residential
SubUse	Bungalow/ Dwelling / Non Apartment

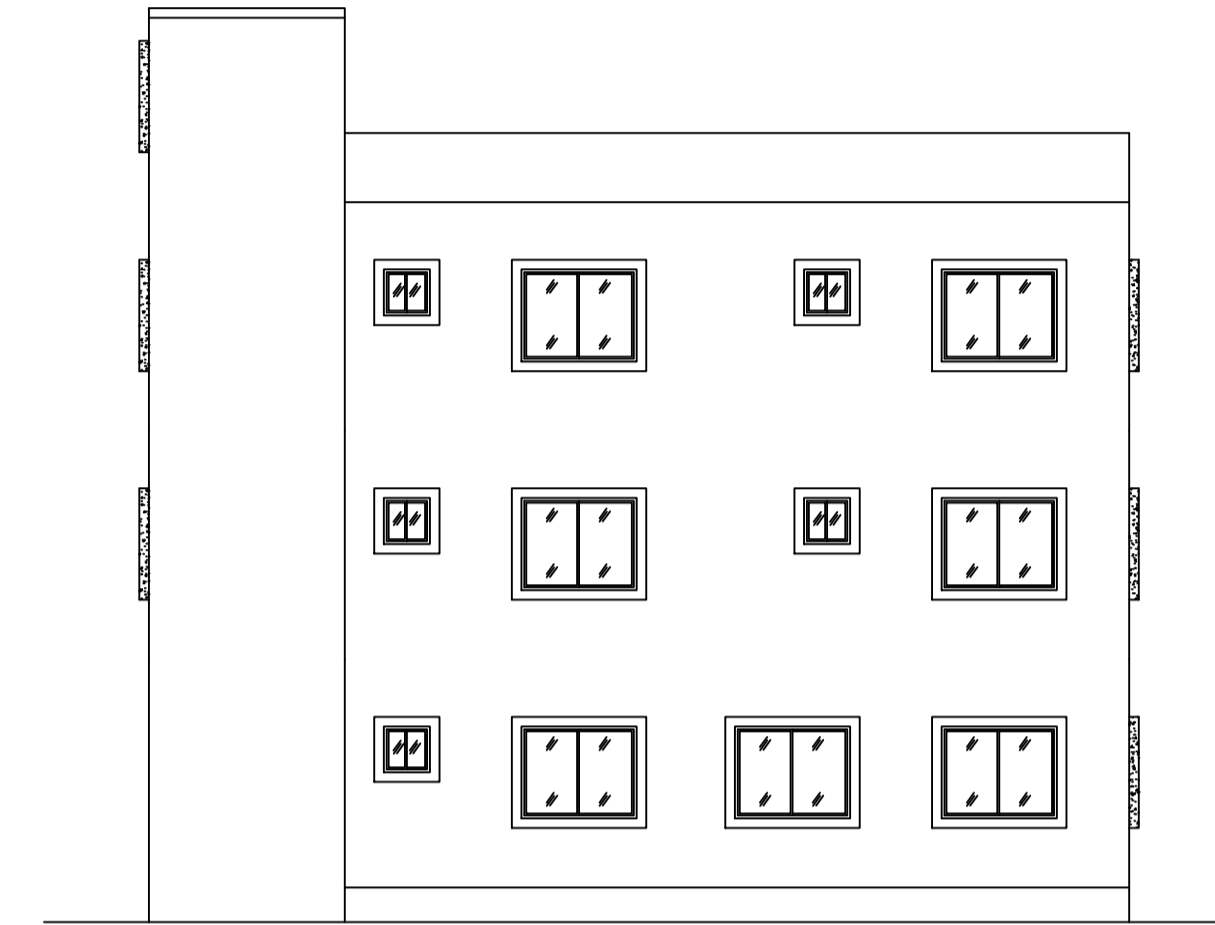

RIGHT SIDE ELEVATION
SCALE
1:100

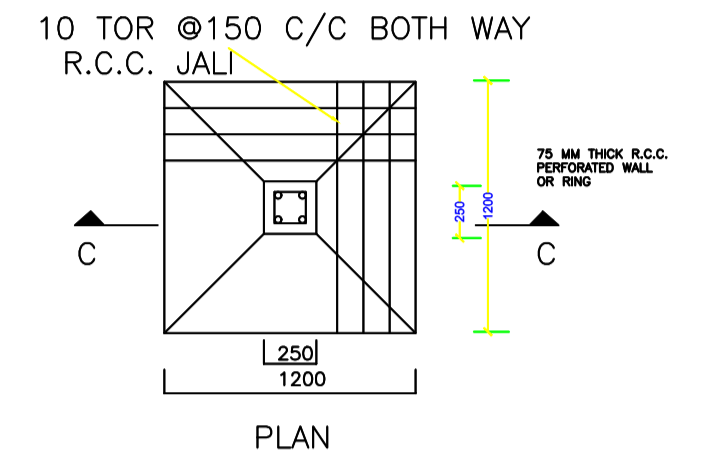


PLAN

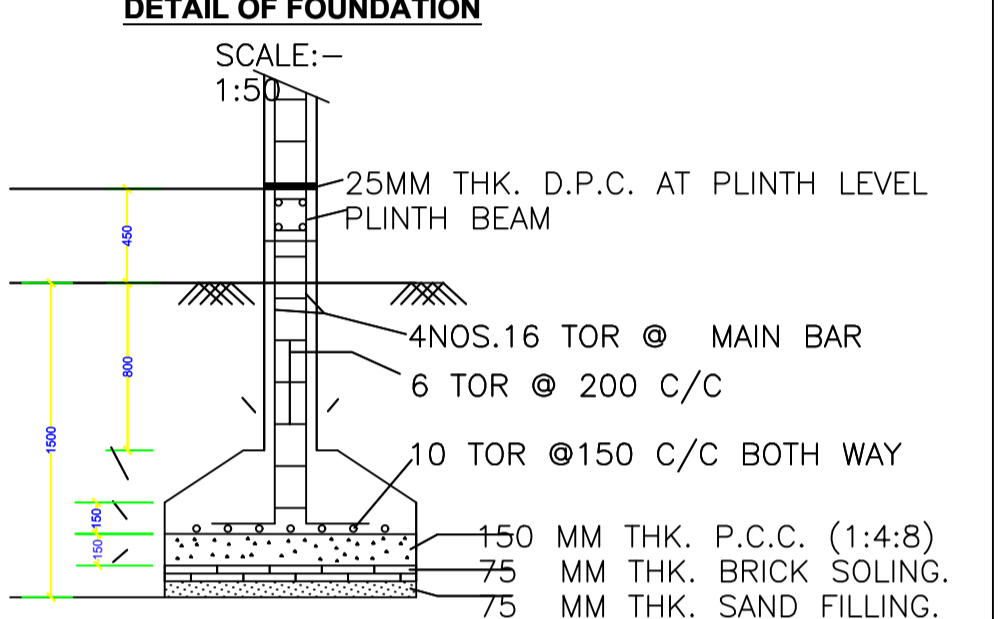


DETAIL OF FOUNDATION

SCALE:-
1:50

SECTION -CC

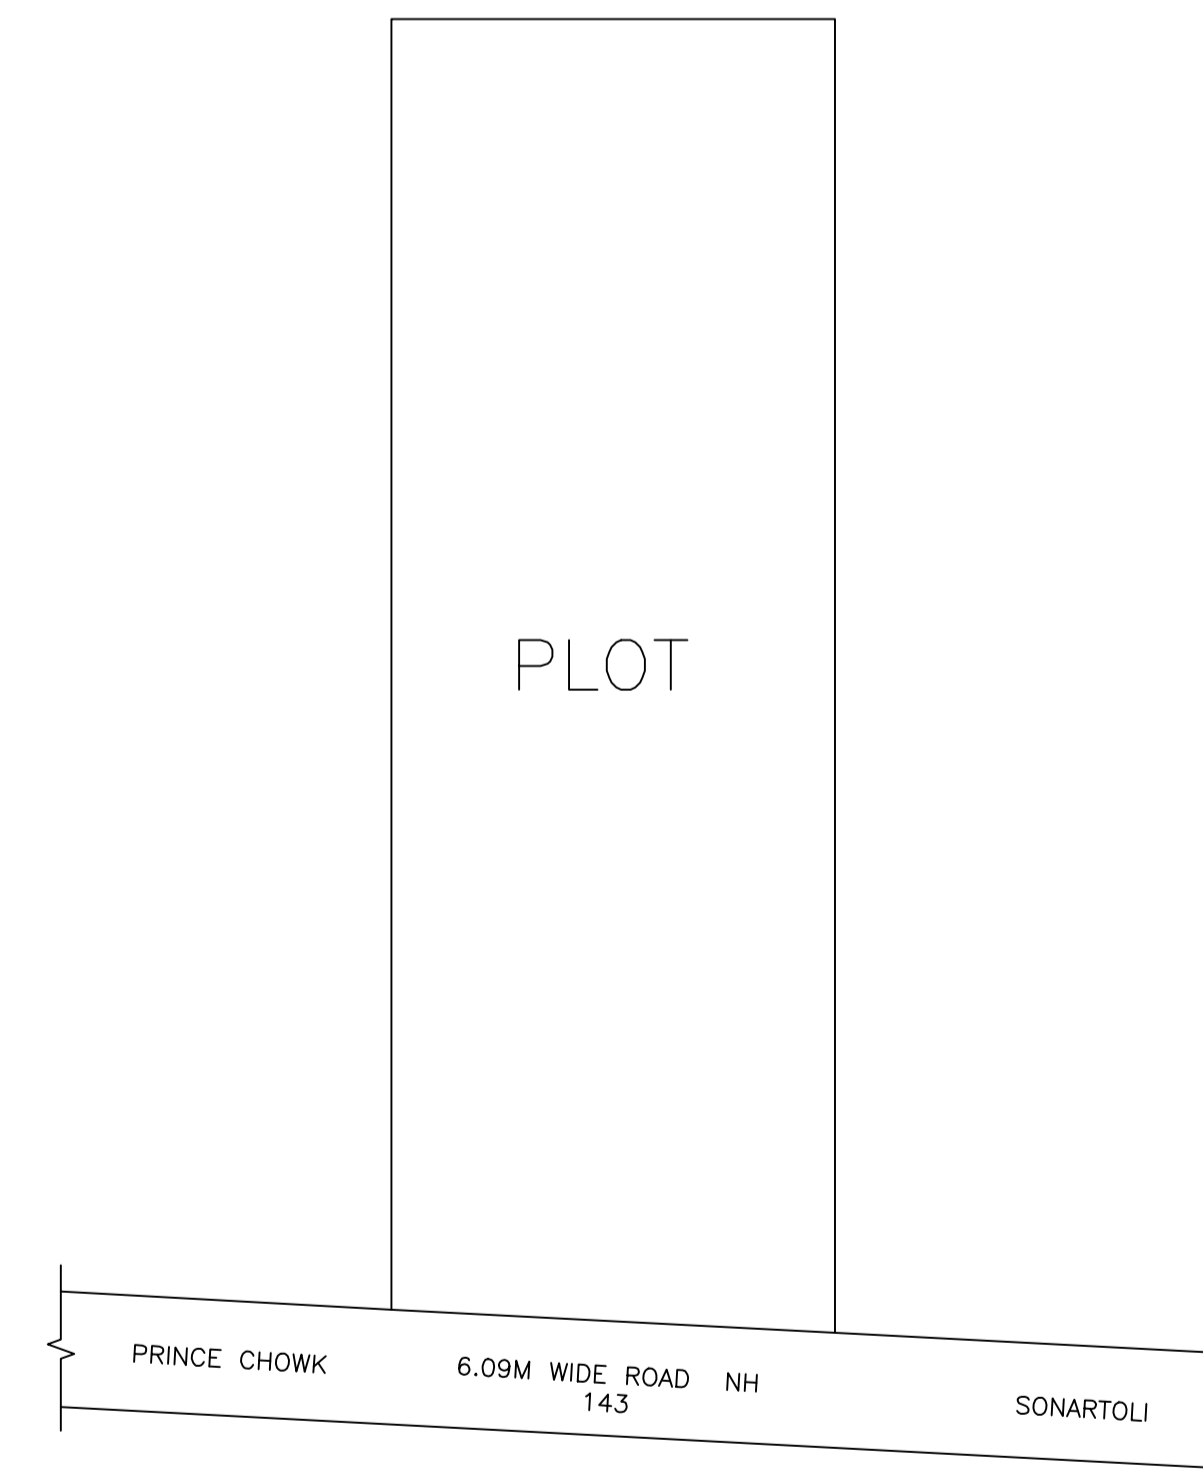

LOCATION PLAN
NOT TO SCALE

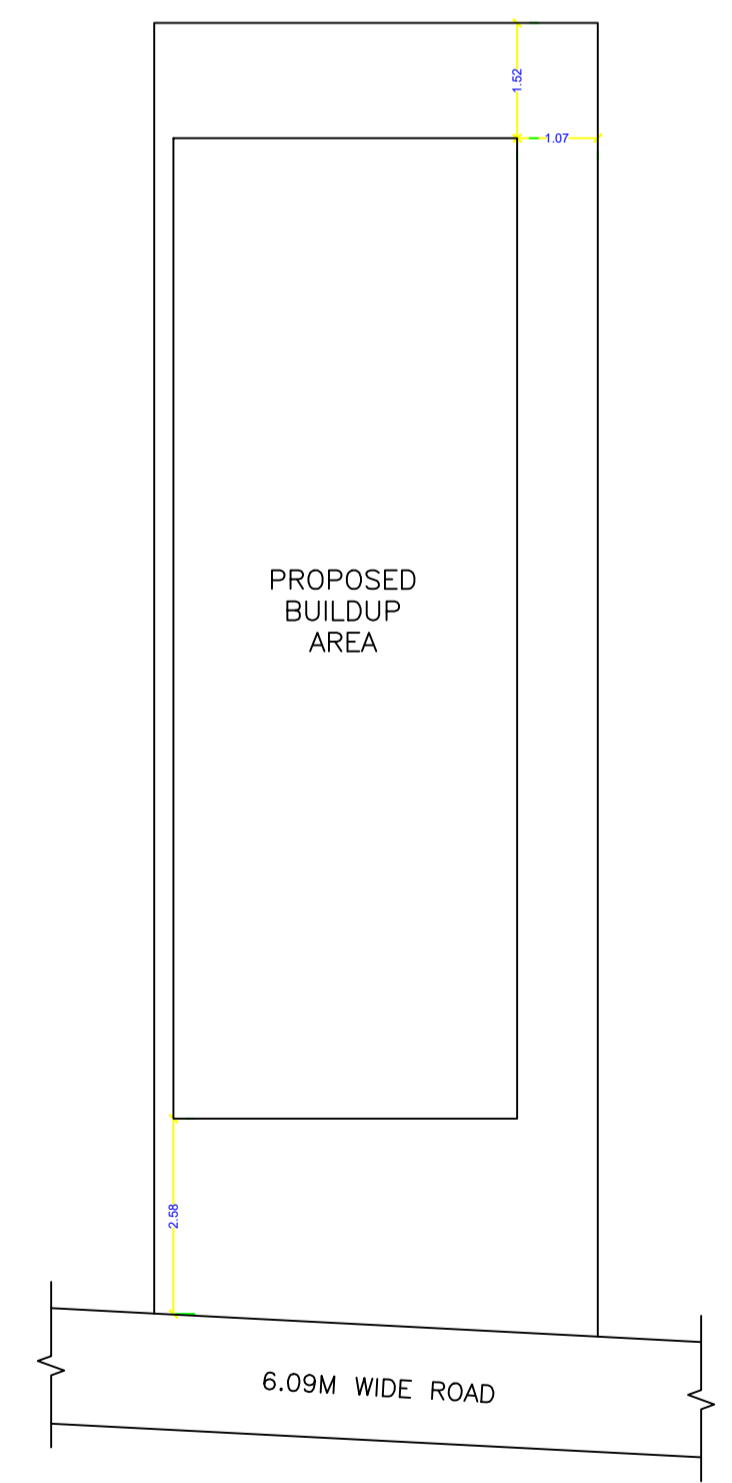

KEY PLAN
SCALE
1:100

LTP NAME AND SIGNATURE	STRUCTURAL ENG'S NAME AND SIGNATURE	BUILDER NAME AND SIGNATURE	DIGITAL SIGNATURE
DEELIP KUMAR SINPC/DFTMN/0003/2023			