

FAR & Tenement Details (Table 4c-1)

Building	No. of Same Bldg	Total Built Up Area (Sq.mt.)	Proposed FAR Area (Sq.mt.)	Total FAR Area (Sq.mt.)	Total Consumed Additional FAR Area (Sq.mt.)	Tnmt (No.)
A (BUILDING)	1	280.76	280.76	280.76	280.76	02
Grand Total	1	280.76	280.76	280.76	280.76	02

Proposal Basic Information

Proposal File No.	SINPC/BP/0516/W05/2024
Owner Name	LALITA LAKRA
Khata No	72
Plot No	293
Village Name	Khijri
Use	Residential
SubUse	Bungalow/ Dwelling / Non Apartment

Required Parking (Table 7a)

Building Name	Type	SubUse	Area (Sq.mt.)	Units		Car		Visitors Car			
				Reqd.	Prop.	Reqd./Unit	Reqd.	Prop.	Reqd./Unit	Reqd.	Prop.
A (BUILDING)	Residential	Bungalow/ Dwelling / Non Apartment	>0	1	2.00	1	2	-	-	-	-
			>0	1	2.00	-	-	1	1	-	-
Total :			-	-	-	-	2	3	-	1	1

Parking Check (Table 7b)

Vehicle Type	Reqd.		Prop.	
	No.	Area	No.	Area
Car	-	-	3	37.50
Total Car	2	25.00	3	37.50
Visitor's Car Parking	-	-	1	12.50
Total Visitor Parking	1	12.50	1	12.50
Total		37.50		50.00

AREA STATEMENT SIMDEGA NAGAR PANCHAYAT	VERSION NO: 1.0.70
PROJECT DETAIL:	VERSION DATE: 16/10/2020
Region: JHARKHAND URBAN LOCAL BODIES	Plot Use: Residential
District: SIMDEGA	Plot SubUse: Bungalow/ Dwelling / Non Apartment
Authority: SIMDEGA NAGAR PANCHAYAT	PlotNearbyReligiousStructure: NA
Inward No: SINPC/BP/0516/W05/2024	PlotSubPlot No: 293
Application Type: General Proposal	North: Plot No - 293
Project Type: Building Permission	South: Plot No - 293
Nature of Development: New	East: Road Width - 3.6
Location of Development Area: Old Area	West: Plot No - 293
AREA DETAILS:	SQ.MT.
AREA OF PLOT (Minimum)	(A) 848.96
NET AREA OF PLOT (Gross Plot Area - Deduction from Gross Plot area)	(A-Deductions) 848.96
Deduction for Balance Plot Area (from Gross Plot Area)	
Common Plot	160.05
Total	160.05
BALANCE AREA OF PLOT (Net Plot Area - Recreational/Amenity space)	(A-Deductions) 688.91
PLOT AREA FOR COVERAGE (Net Plot Area)	(A-Deductions) 848.96
Plot Area for FAR (Net Plot Area + Road Widening Area)	(A-Deductions) 848.96
COVERAGE CHECK	
Permissible Coverage area (60.00 %)	509.38
Proposed Coverage Area (16.54 %)	140.38
Total Prop. Coverage Area (16.54 %)	140.38
Balance coverage area (43.46 %)	369.00
FAR CHECK	
Perm. FAR Area (1.500)	1273.44
Total Perm. FAR area	1273.44
Residential FAR	280.76
Proposed FAR Area	280.76
Total Proposed FAR Area	280.76
Consumed FAR (Factor)	0.33
Balance FAR Area	992.68
BUILT UP AREA CHECK	
Total Proposed BuiltUp Area	280.76
ARCHITECT (Regd)	vivek raj gupta
ENGINEER (Regd)	
SUPERVISOR (Regd)	
OWNER (Regd)	LALITA LAKRA
DEVELOPMENT AUTHORITY LOCAL BODY	

COLOR INDEX	
PLOT BOUNDARY	Black
ABUTTING ROAD	Green
PROPOSED CONSTRUCTION	Red
COMMON PLOT	Yellow
ROAD WIDENING AREA	Orange
EXISTING (To be retained)	Blue
EXISTING (To be demolished)	Light Blue

Buildingwise Floor FAR Details

Floor Name	Building Name A (BUILDING)		Total	
	Proposed Built Up Area (Sq.mt.)	Proposed FAR Area (Sq.mt.)	Total Proposed Built Up Area (Sq.mt.)	Total FAR Area (Sq.mt.)
Ground Floor	140.38	140.38	140.38	140.38
First Floor	140.38	140.38	140.38	140.38
Terrace Floor	0.00	0.00	0.00	0.00
Total	280.76	280.76	280.76	280.76

Building USE/SUBUSE Details


Building Name	Building Use	Building SubUse	Building Structure
A (BUILDING)	Residential	Bungalow/ Dwelling / Non Apartment	Non-Highrise

SITE PLAN


LTP NAME AND SIGNATURE	STRUCTURAL ENG'S NAME AND SIGNATURE	BUILDER NAME AND SIGNATURE	DIGITAL SIGNATURE
vivek raj gupta SINPC/ENG/0001/2022			

Proposal Basic Information



Proposal File No.	SINPC/BP/0516/W05/2024
Owner Name	LALITA LAKRA
Khata No	72
Plot No	293
Village Name	Khijri
Use	Residential
SubUse	Bungalow/ Dwelling / Non Apartment

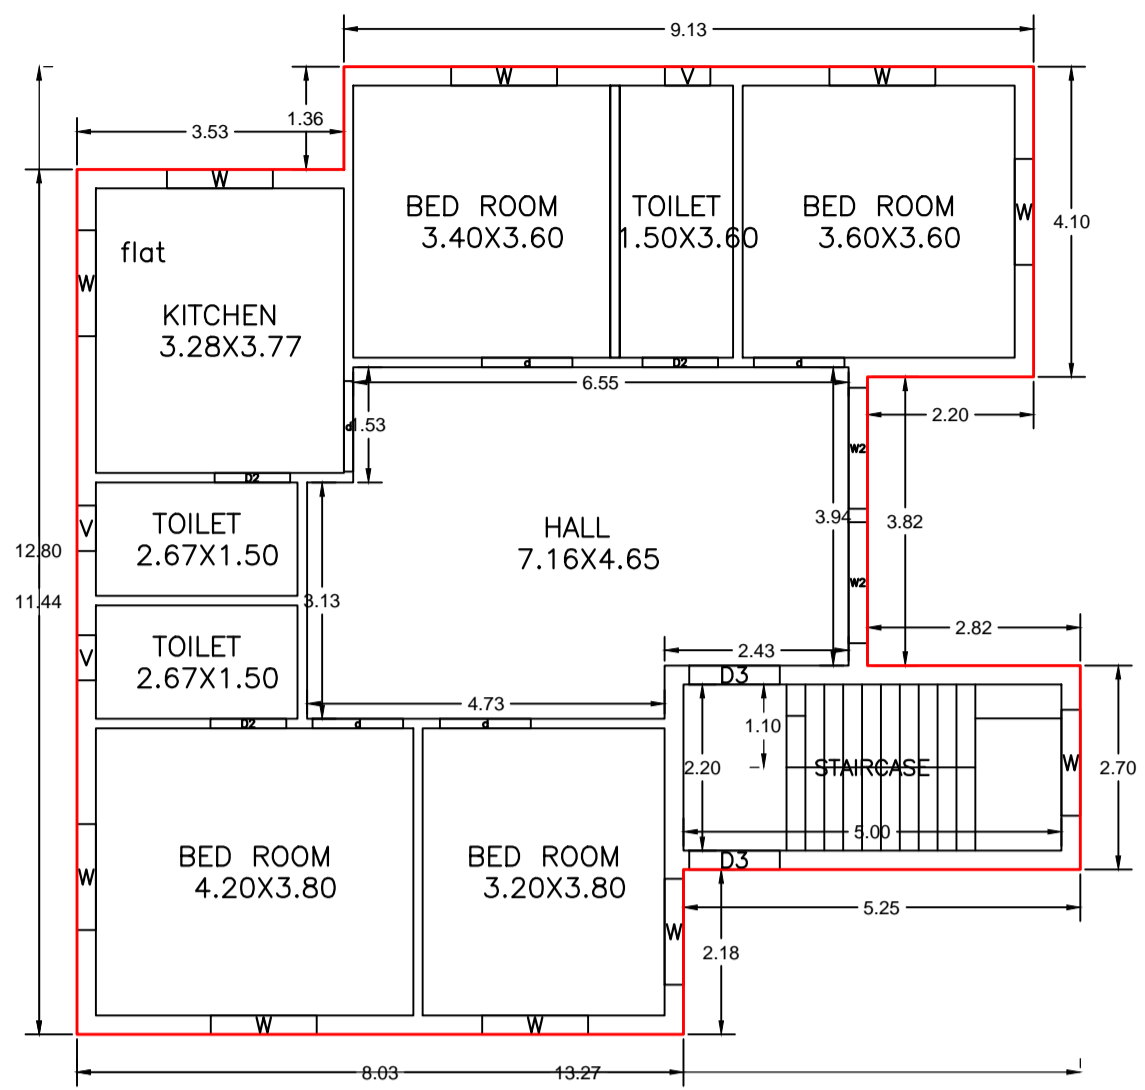


GROUND FLOOR PLAN
(Proposed)
(SCALE 1:100)

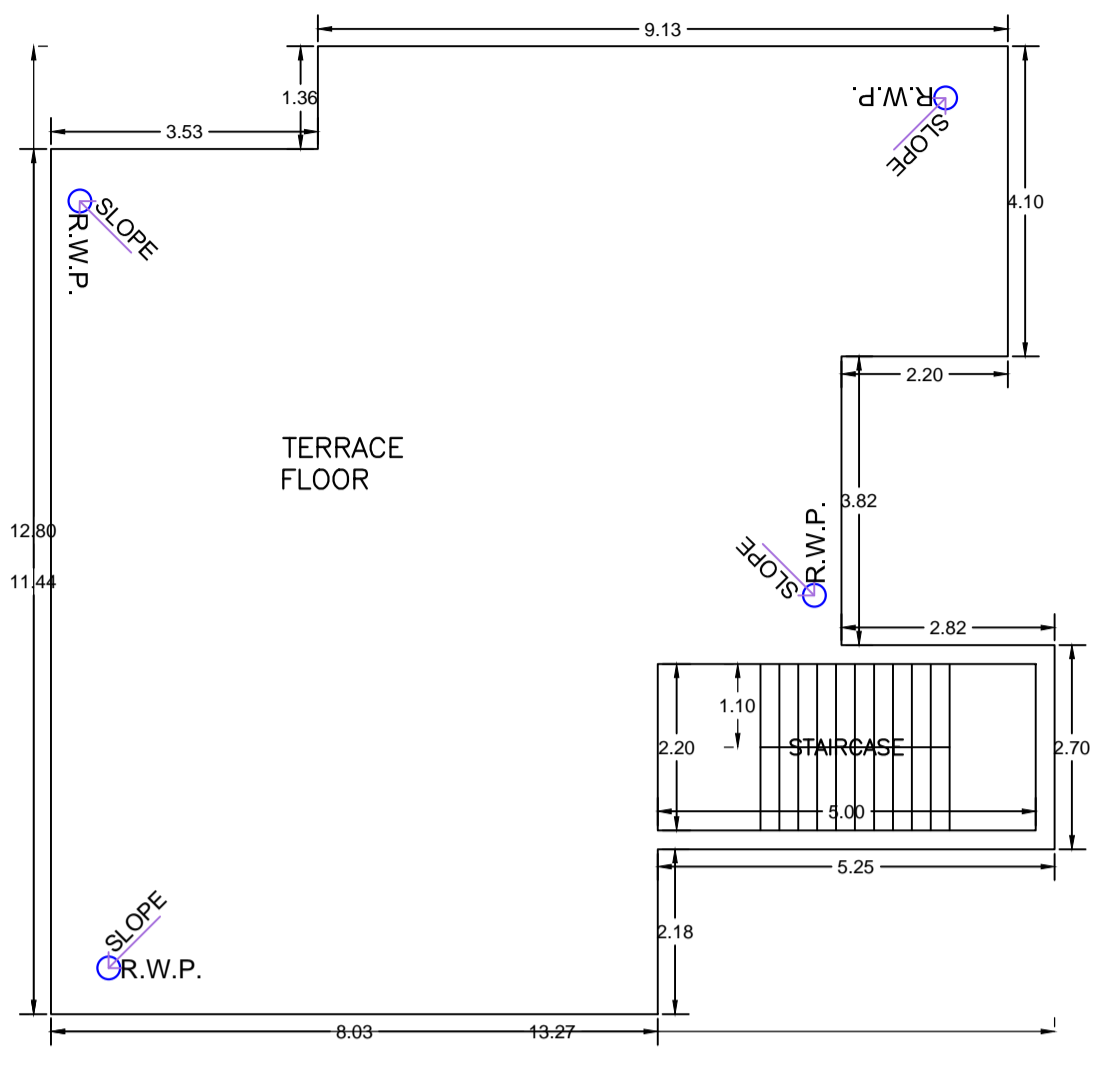


TERRACE FLOOR PLAN
(SCALE 1:100)

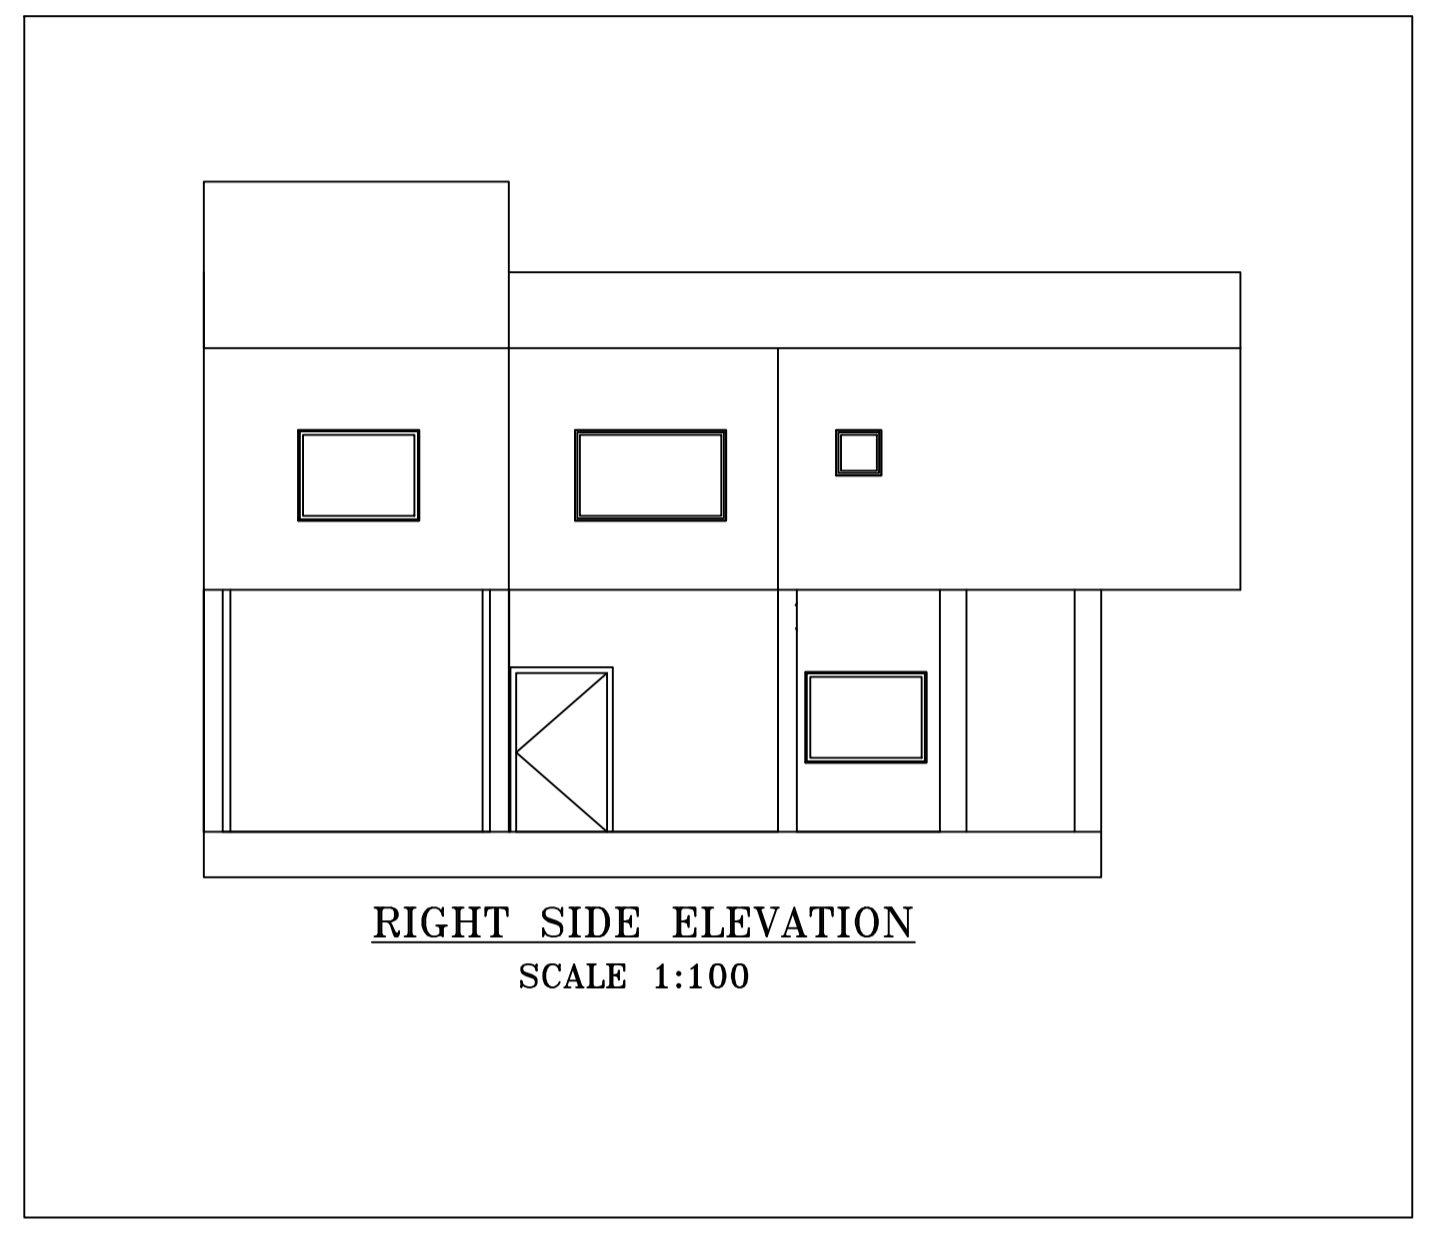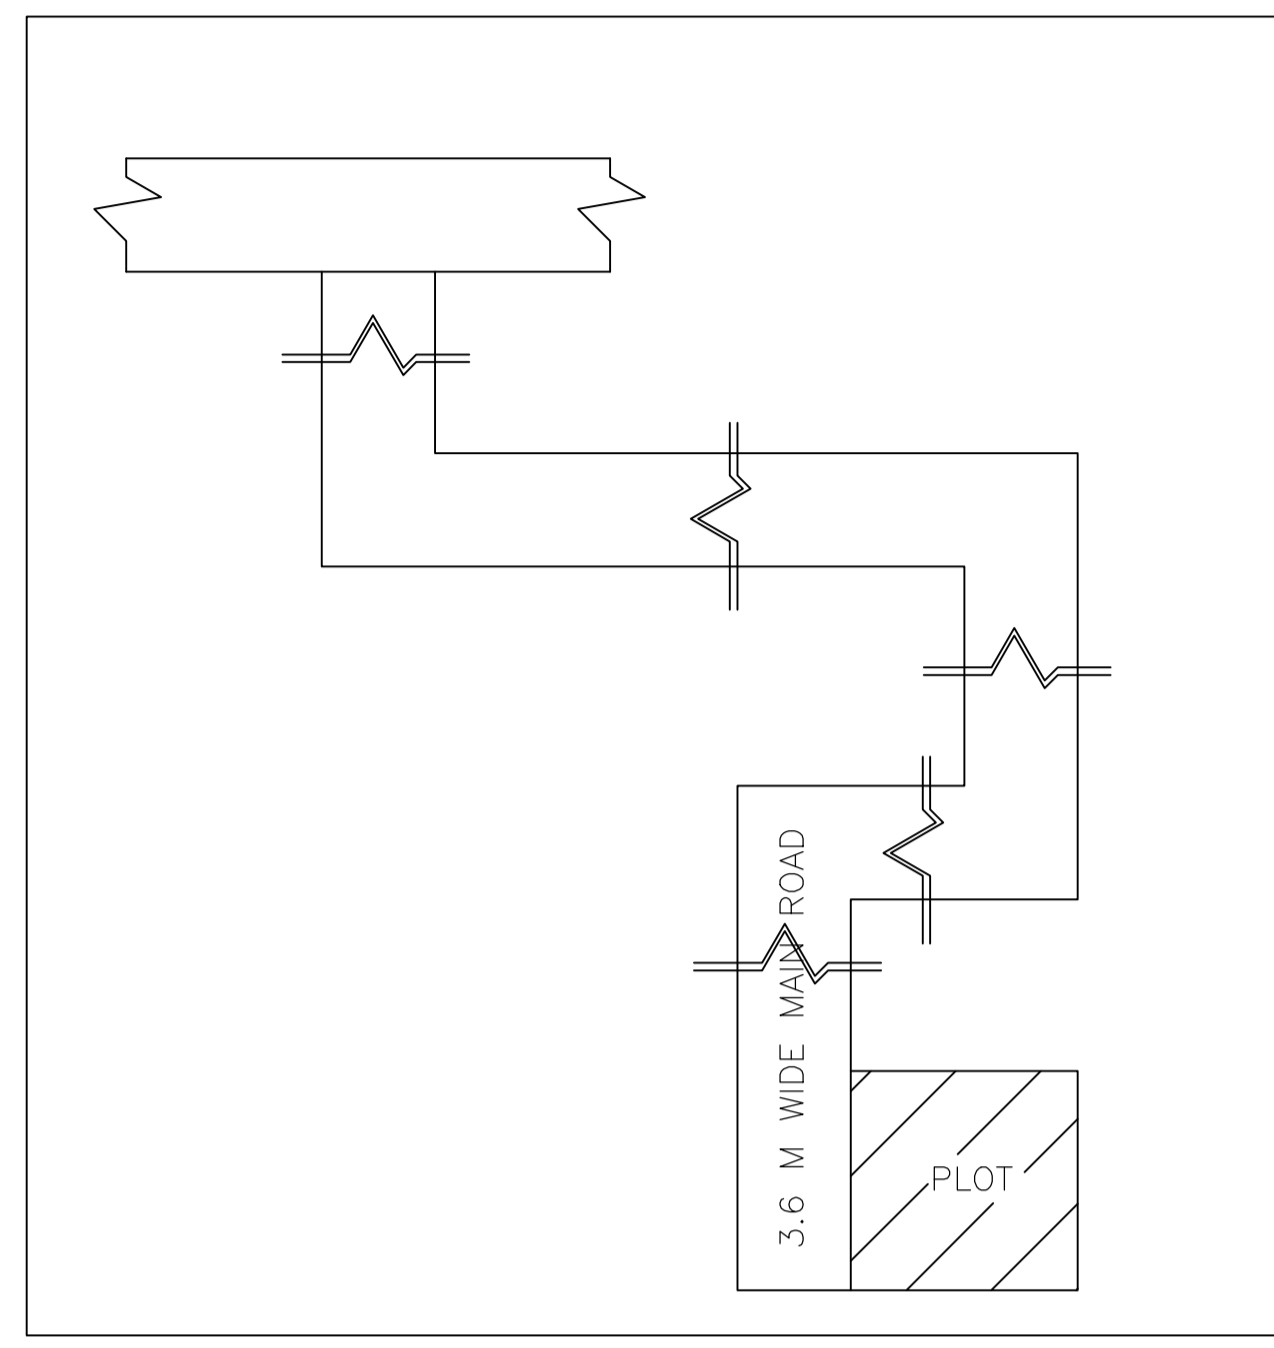

RIGHT SIDE ELEVATION
SCALE 1:100

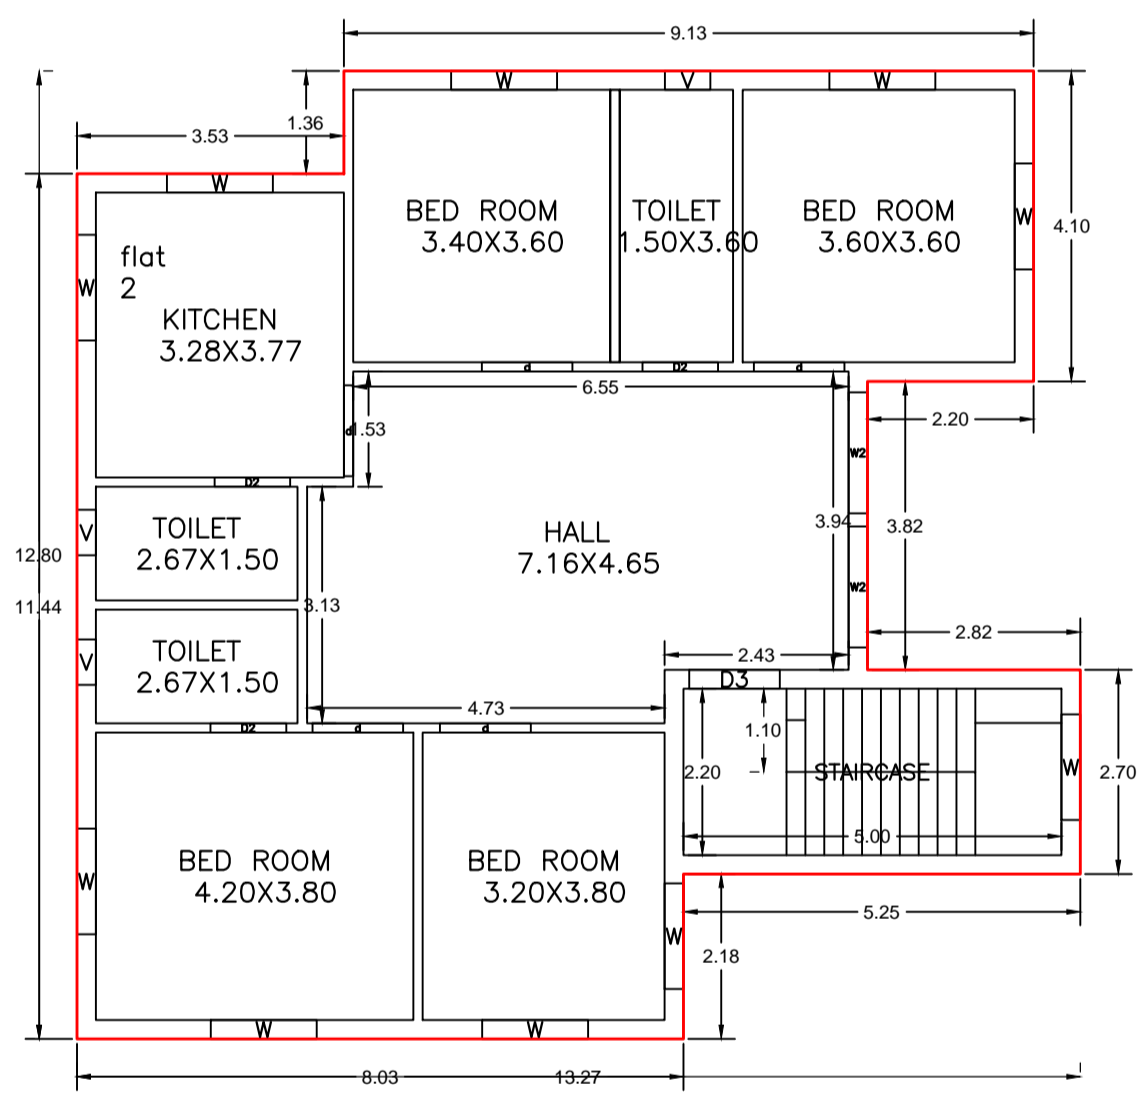


FIRST FLOOR PLAN
(Proposed)
(SCALE 1:100)

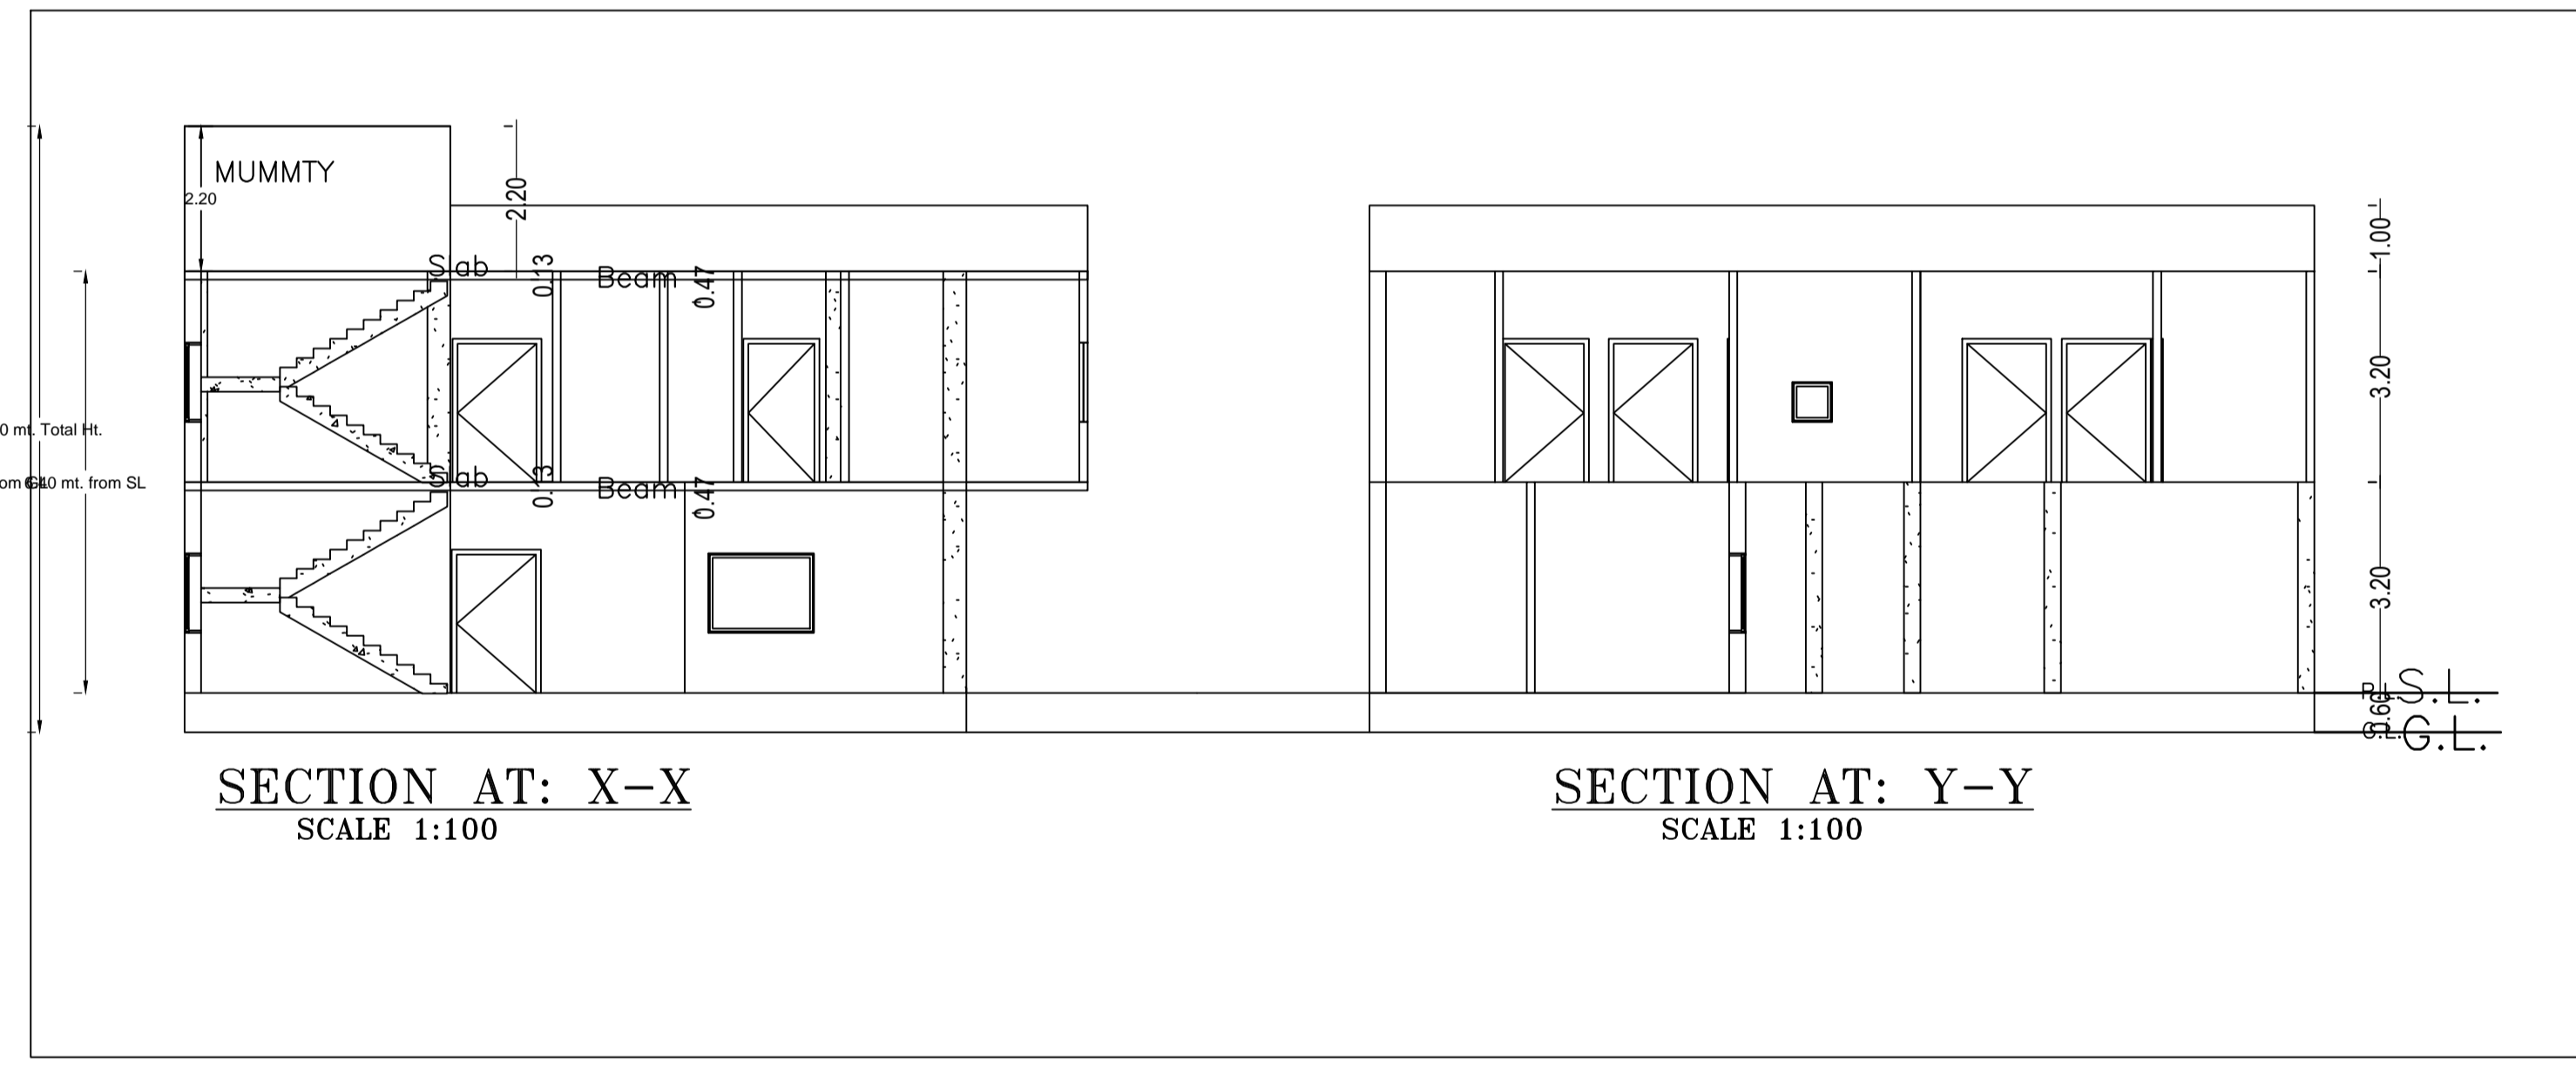

SECTION AT: X-X
SCALE 1:100

SECTION AT: Y-Y
SCALE 1:100

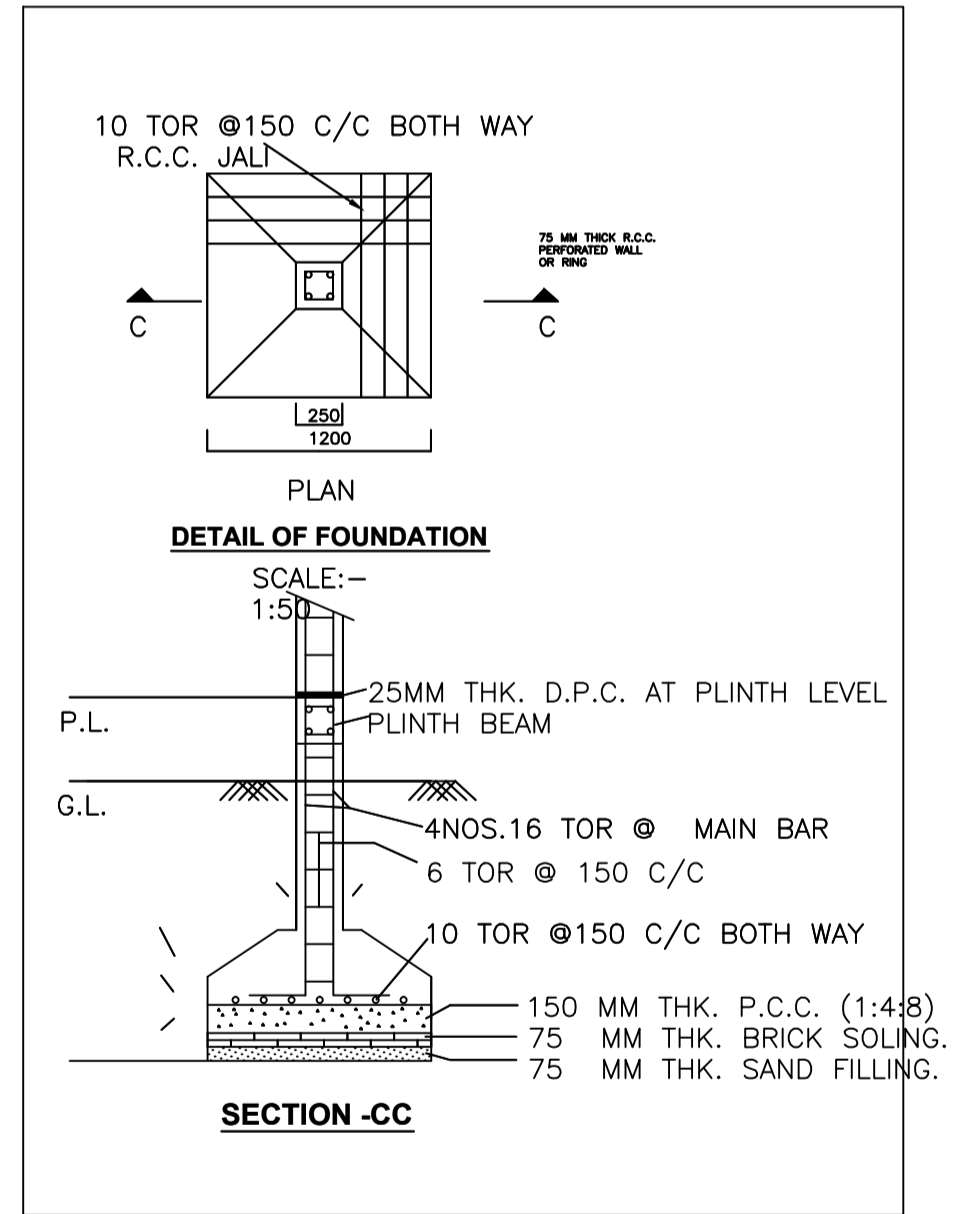

SECTION -CC

Building :A (BUILDING)

Floor Name	Total Built Up Area (Sq.mt.)	Proposed FAR Area (Sq.mt.) Resi.	Total FAR Area (Sq.mt.)	Total Consumed Additional FAR Area (Sq.mt.)	Tnmt (No.)
Ground Floor	140.38	140.38	140.38	140.38	01
First Floor	140.38	140.38	140.38	140.38	01
Terrace Floor	0.00	0.00	0.00	0.00	00
Total:	280.76	280.76	280.76	280.76	02
Total Number of Same Buildings	1				
Total:	280.76	280.76	280.76	280.76	02

SCHEDULE OF DOOR:

BUILDING NAME	NAME	LENGTH	HEIGHT	NOS
A (BUILDING)	D2	1.00	2.10	06
A (BUILDING)	d	1.20	2.10	10
A (BUILDING)	D3	1.20	2.10	02

SCHEDULE OF WINDOW/VENTILATION:

BUILDING NAME	NAME	LENGTH	HEIGHT	NOS
A (BUILDING)	V	0.60	0.60	06
A (BUILDING)	W	1.40	1.20	20
A (BUILDING)	W2	1.60	1.20	04





UnitBUA Table for Building :A (BUILDING)

FLOOR	Name	UnitBUA Type	UnitBUA Area	Carpet Area	No. of Rooms	No. of Tenement
GROUND FLOOR PLAN	flat	FLAT	114.50	114.05	9	1
FIRST FLOOR PLAN	flat 2	FLAT	114.50	114.05	9	1
Total:	-	-	229.00	228.10	18	2

LTP NAME AND SIGNATURE	STRUCTURAL ENG'S NAME AND SIGNATURE	BUILDER NAME AND SIGNATURE	DIGITAL SIGNATURE
vivek raj gupta SINPC/ENG/0001/2022			

Proposal Basic Information

Proposal File No.	SINPC/BP/0516/W05/2024
Owner Name	LALITA LAKRA
Khata No	72
Plot No	293
Village Name	Khijri
Use	Residential
SubUse	Bungalow/ Dwelling / Non Apartment

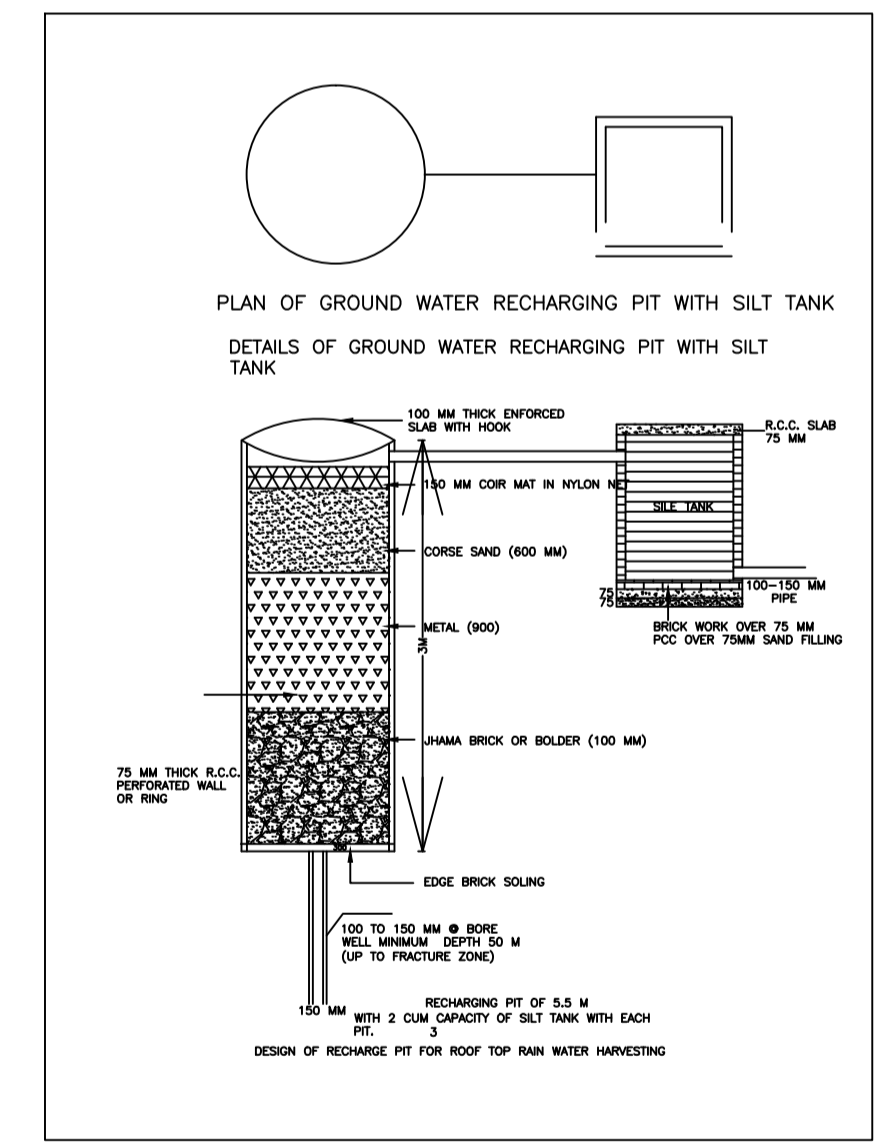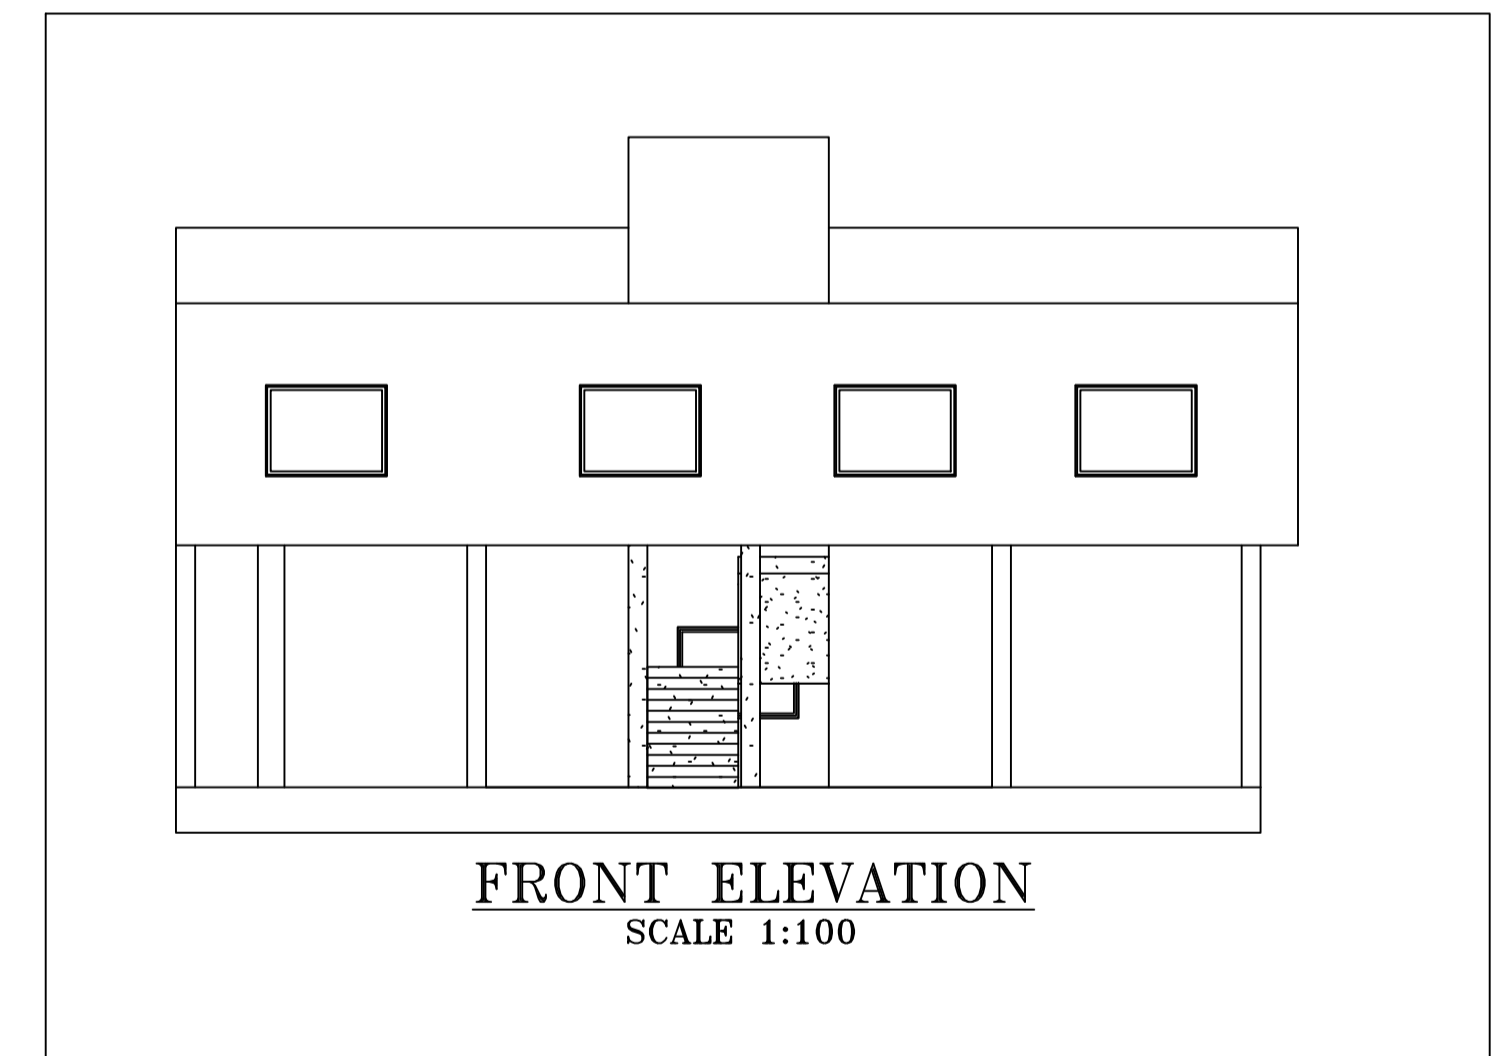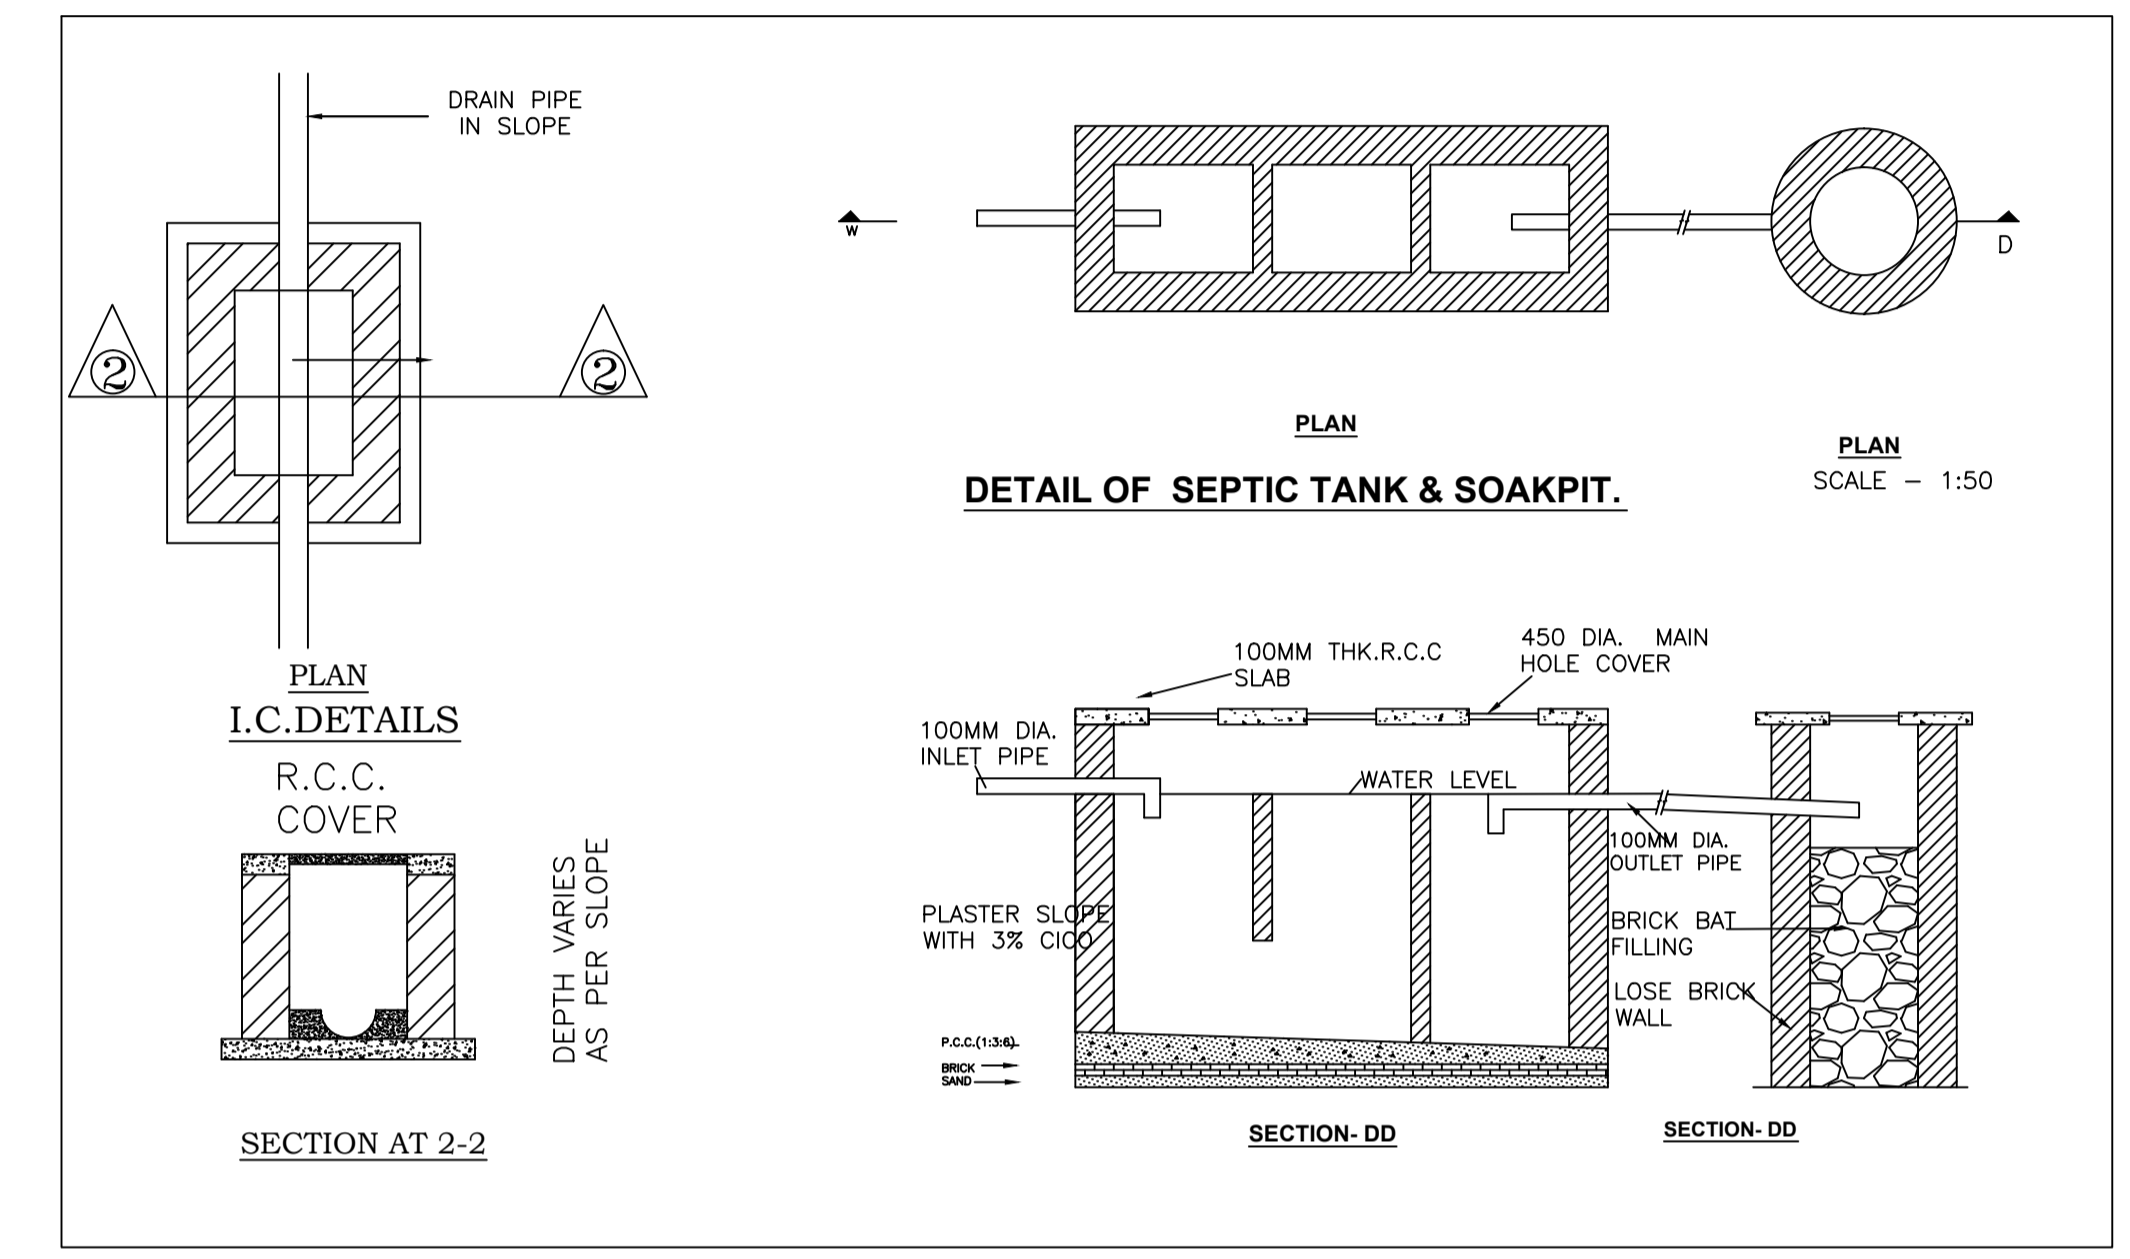 

LTP NAME AND SIGNATURE	STRUCTURAL ENG'S NAME AND SIGNATURE	BUILDER NAME AND SIGNATURE	DIGITAL SIGNATURE
vivek raj gupta SINPC/ENG/0001/2022			