



GROUND FLOOR PLAN
(Proposed)
(SCALE 1:100)

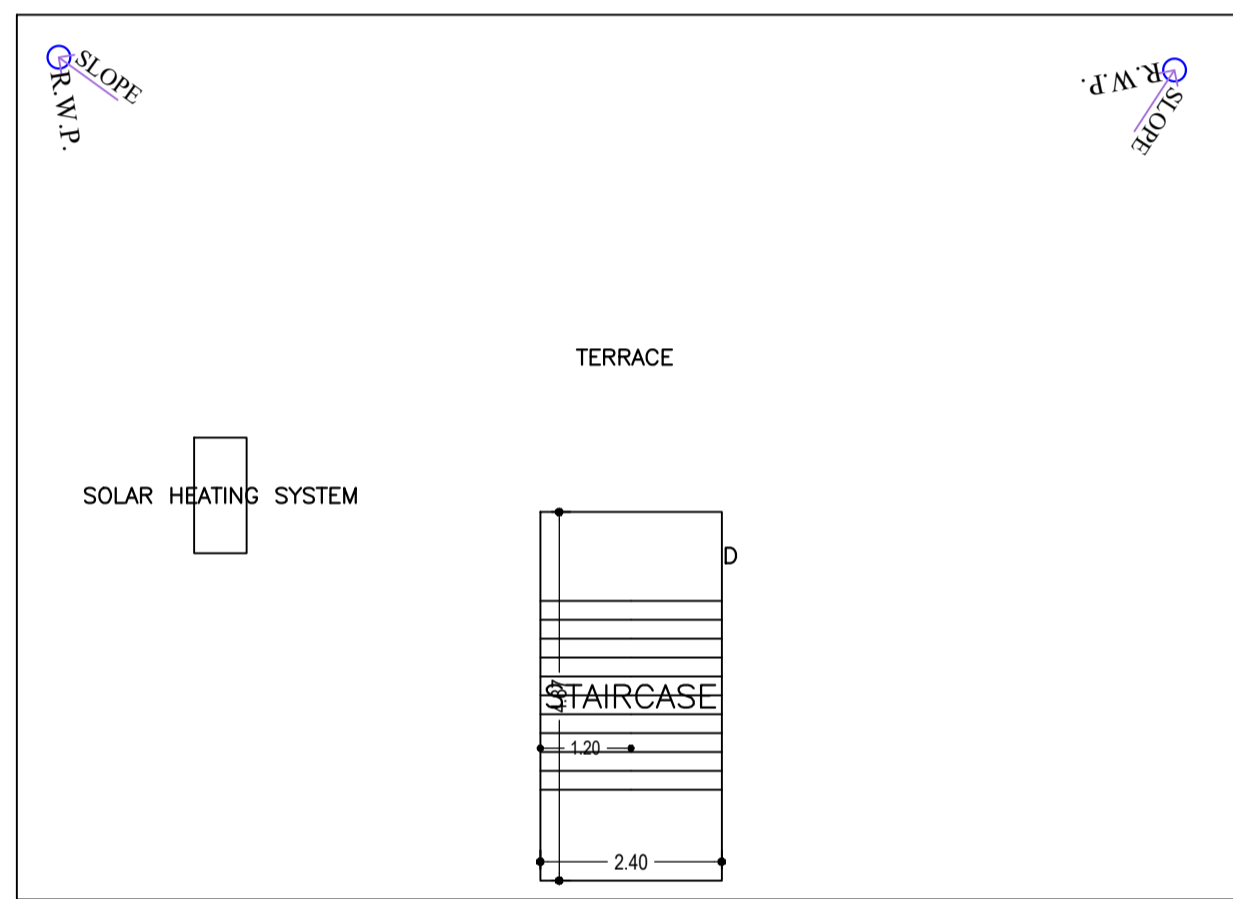

TERRACE FLOOR PLAN
(SCALE 1:100)

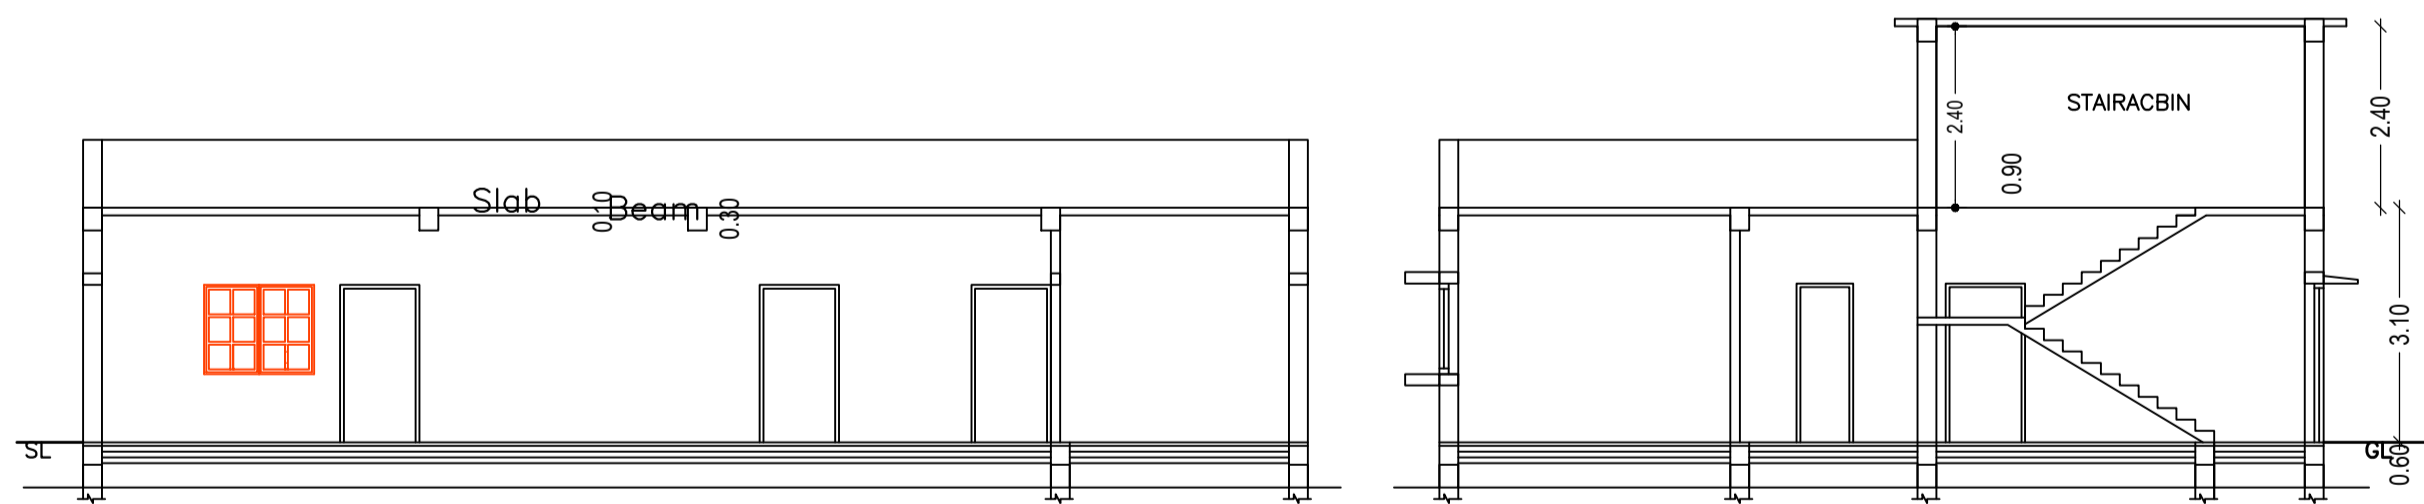

SECTION AT X-X

SECTION AT Y-Y

SCHEDULE OF DOOR:

| BUILDING NAME | NAME | LENGTH | HEIGHT | NOS |
|---------------|------|--------|--------|-----|
| ABC (123) | D | 0.75 | 2.10 | 04 |
| ABC (123) | D | 0.90 | 2.10 | 03 |
| ABC (123) | D | 1.03 | 2.10 | 02 |
| ABC (123) | D | 1.05 | 2.10 | 04 |
| ABC (123) | D | 1.20 | 2.10 | 02 |

SCHEDULE OF WINDOW/VENTILATION:

| BUILDING NAME | NAME | LENGTH | HEIGHT | NOS |
|---------------|------|--------|--------|-----|
| ABC (123) | V | 0.60 | 1.20 | 02 |
| ABC (123) | V | 0.88 | 1.20 | 01 |
| ABC (123) | W | 1.20 | 1.20 | 03 |
| ABC (123) | W | 1.33 | 1.20 | 01 |
| ABC (123) | W | 1.50 | 1.20 | 06 |

Building :ABC (123)


| Floor Name | Total Built Up Area (Sq.mt.) | Proposed FAR Area (Sq.mt.) | Total FAR Area (Sq.mt.) | Total Consumed Additional FAR Area (Sq.mt.) | Tnmt (No.) |
|--------------------------------|------------------------------|----------------------------|-------------------------|---|------------|
| Ground Floor | 189.54 | 189.54 | 189.54 | 189.54 | 01 |
| Terrace Floor | 0.00 | 0.00 | 0.00 | 0.00 | 00 |
| Total: | 189.54 | 189.54 | 189.54 | 189.54 | 01 |
| Total Number of Same Buildings | 1 | | | | |
| Total: | 189.54 | 189.54 | 189.54 | 189.54 | 01 |

UnitBUA Table for Building :ABC (123)


| FLOOR | Name | UnitBUA Type | UnitBUA Area | Carpet Area | No. of Rooms | No. of Tenement |
|-------------------|------------|--------------|--------------|-------------|--------------|-----------------|
| GROUND FLOOR PLAN | SPLIT SPTS | FLAT | 189.54 | 189.46 | 15 | 1 |
| Total: | - | - | 189.54 | 189.46 | 15 | 1 |

Proposal Basic Information


| | |
|-------------------|------------------------------------|
| Proposal File No. | SINPC/BP/0487/W06/2024 |
| Owner Name | PRATIMA LAKRA |
| Khata No | 72 |
| Plot No | 294 |
| Village Name | Khijiri |
| Use | Residential |
| SubUse | Bungalow/ Dwelling / Non Apartment |

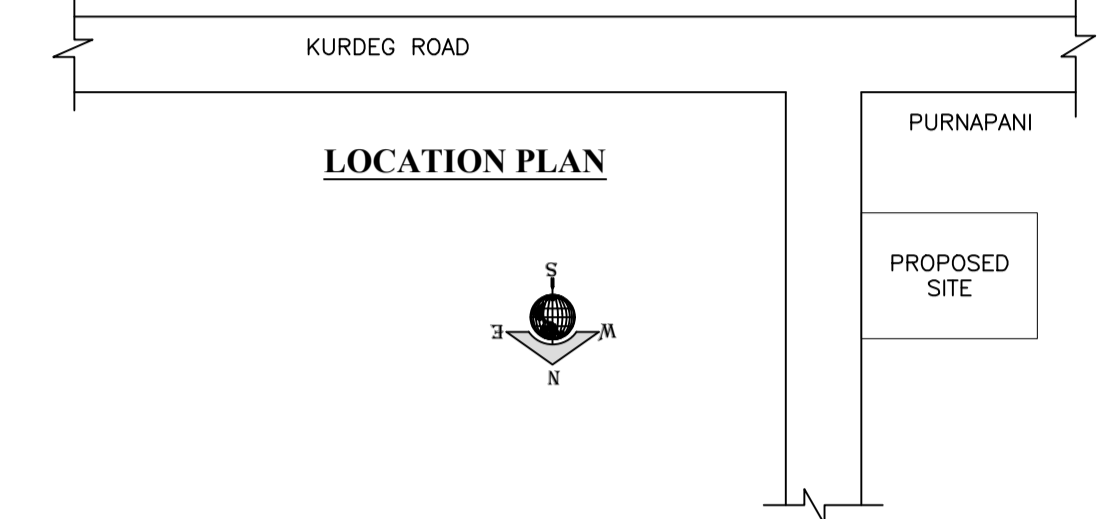


LOCATION PLAN

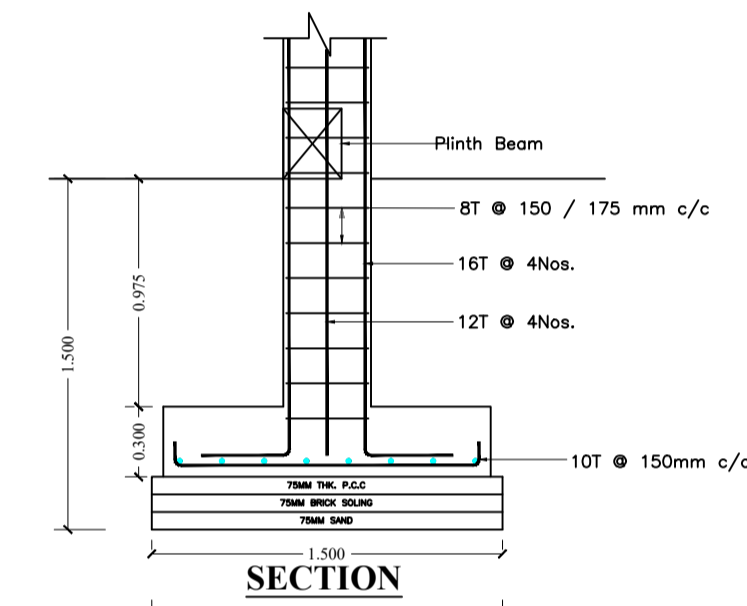


SECTION

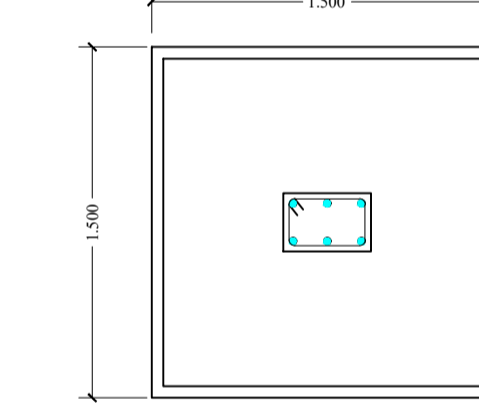


FOOTING PLAN

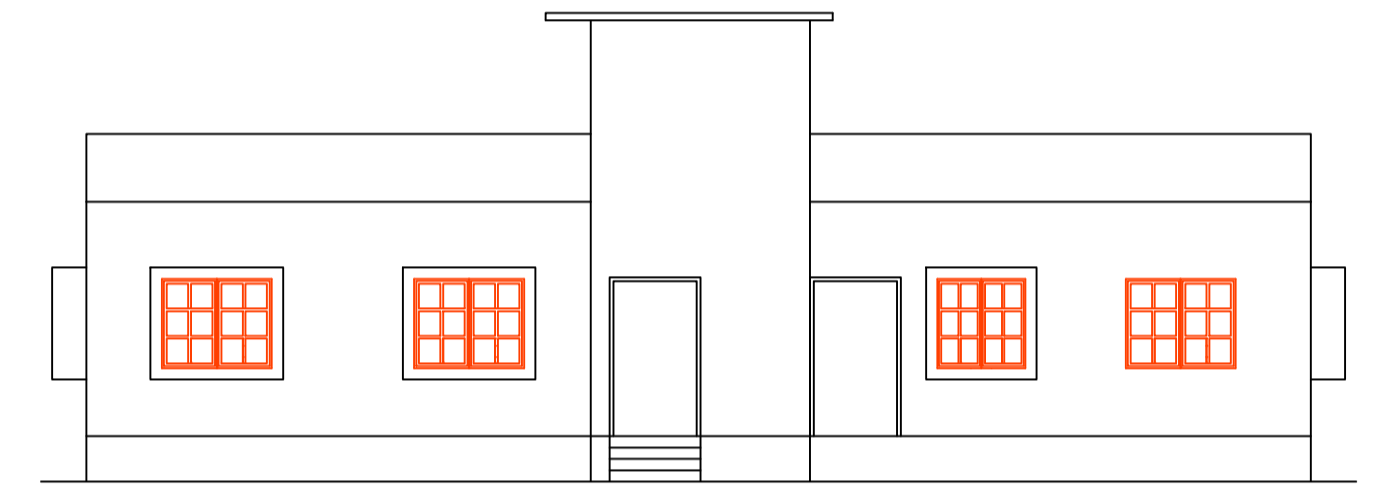


FRONT ELEVATION

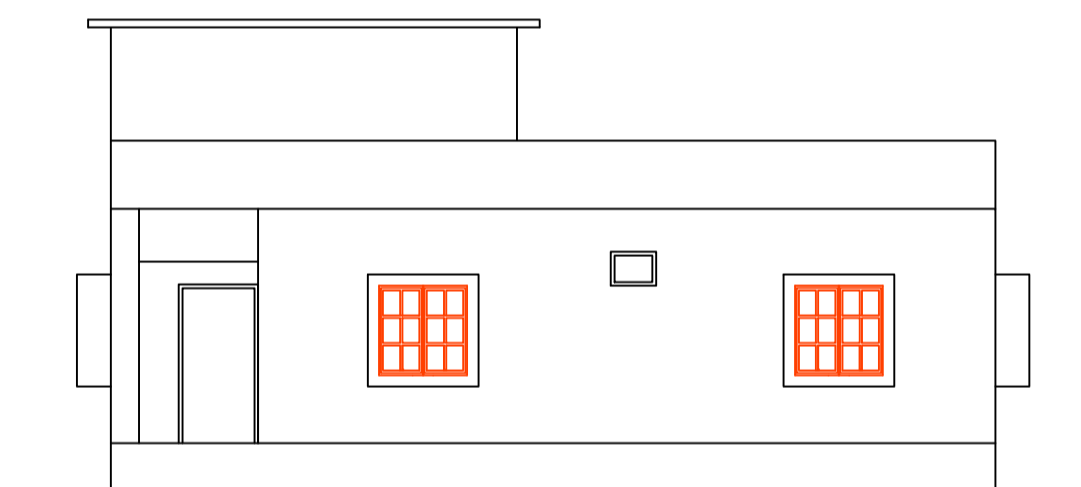



SIDE ELEVATION

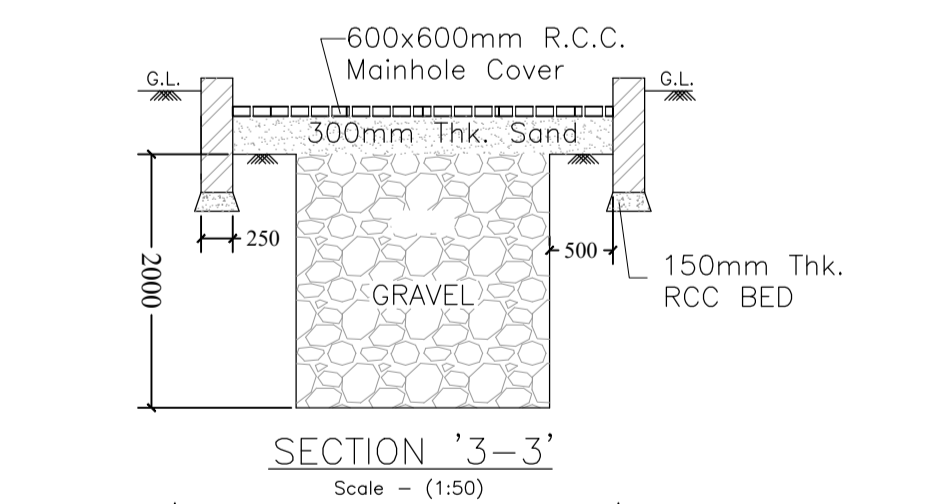

SECTION '3-3'

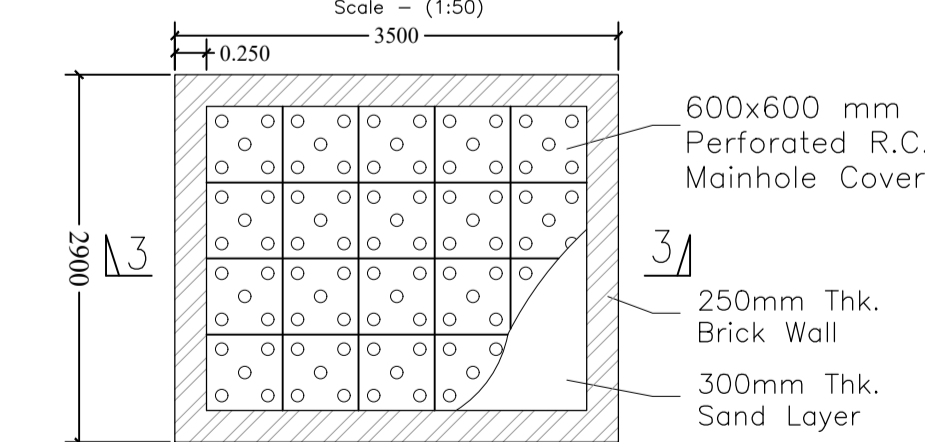

PLAN OF RAIN WATER RECHARGE PIT

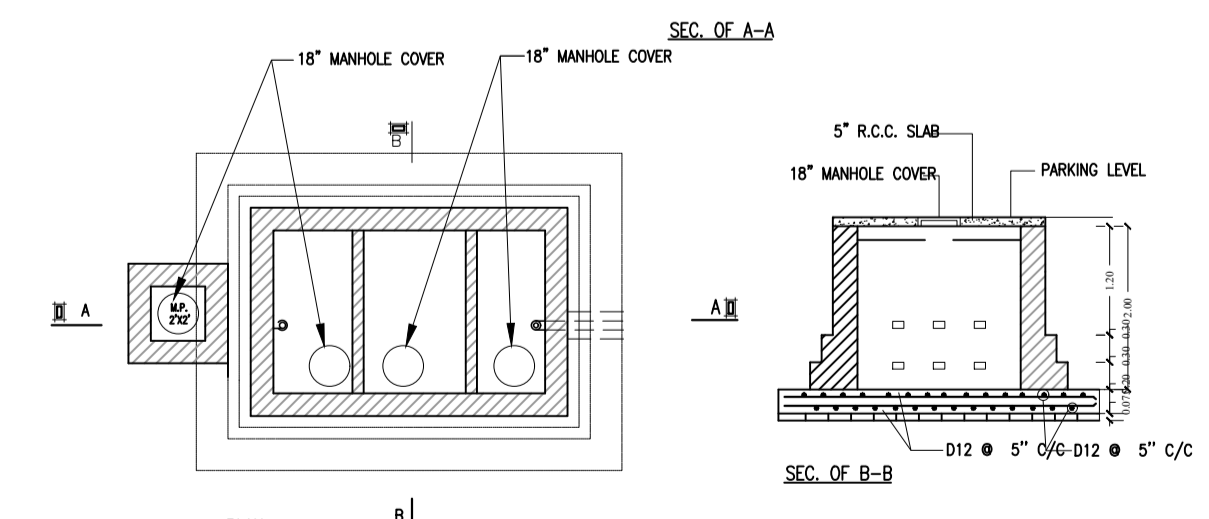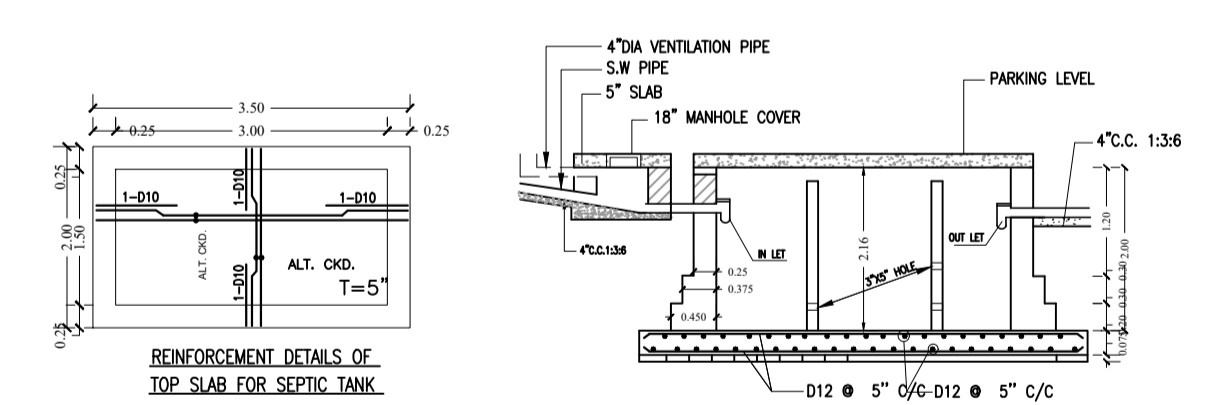

| LTP NAME AND SIGNATURE | STRUCTURAL ENG'S NAME AND SIGNATURE | BUILDER NAME AND SIGNATURE | DIGITAL SIGNATURE |
|--|-------------------------------------|----------------------------|-------------------|
| MD RAGIB SAYEED SINPC/ENG/0001/2017 | | | |