

SITE PLAN

FAR & Tenement Details (Table 4c-1)

Building	No. of Same Bldg	Total Built Up Area (Sq.mt.)	Proposed FAR Area (Sq.mt.) Resi.	Total FAR Area (Sq.mt.)	Total Consumed Additional FAR Area (Sq.mt.)	Tnmt (No.)
A1 (RESIDENTIAL)	1	214.36	214.36	214.36	214.36	02
Grand Total :	1	214.36	214.36	214.36	214.36	02

Proposal Basic Information

Proposal File No.	SINPC/BP/0528/W02/2024
Owner Name	PRAMILA TIRKEY
Khata No	56
Plot No	2544
Village Name	Gotra
Use	Residential
SubUse	Bungalow/ Dwelling / Non Apartment

Required Parking (Table 7a)

Building Name	Type	SubUse	Area (Sq.mt.)	Units		Car		Visitors Car		TwoWheeler	
				Reqd.	Prop.	Reqd./Unit	Reqd.	Prop.	Reqd./Unit	Reqd.	Prop.
A1 (RESIDENTIAL)	Residential	Bungalow/ Dwelling / Non Apartment	> 0	1	2.00	1	2	-	-	-	-
			> 0	1	2.00	-	-	1	1	-	-
Total :			-	-	-	-	2	2	-	1	1

Parking Check (Table 7b)

Vehicle Type	Reqd.		Prop.	
	No.	Area	No.	Area
Car	-	-	2	30.17
Total Car	2	25.00	2	30.17
Visitor's Car Parking	-	-	1	15.07
Total Visitor Parking	1	12.50	1	15.07
TwoWheeler	-	-	2	6.03
Total TwoWheeler	-	-	2	6.03
Total		37.50		57.30

AREA STATEMENT SIMDEGA NAGAR PANCHAYAT	VERSION NO. : 1.0.70
PROJECT DETAIL:	VERSION DATE: 16/10/2020
Region: JHARKHAND URBAN LOCAL BODIES	Plot Use: Residential
District: SIMDEGA	Plot SubUse: Bungalow/ Dwelling / Non Apartment
Authority: SIMDEGA NAGAR PANCHAYAT	PlotNearby/ReligiousStructure: NA
Inward No: SINPC/BP/0528/W02/2024	PlotSubPlot No: 2544
Application Type: General Proposal	North: -
Project Type: Building Permission	South: -
Nature of Development: New	East: -
Location of Development Area: Old Area	West: -
AREA DETAILS:	SQ.MT.
AREA OF PLOT (Minimum)	(A) 605.82
Deduction for NetPlot Area	
Surrender Free of Cost	16.44
Total	16.44
NET AREA OF PLOT(Gross Plot Area - Deduction from Gross Plot area)	(A-Deductions) 589.38
Deduction for Balance Plot Area(from Gross Plot Area)	
Surrender Free of Cost	16.44
Common Plot	35.37
Total	51.81
BALANCE AREA OF PLOT(Net Plot Area - Recreational/Amenity space)	(A-Deductions) 554.01
PLOT AREA FOR COVERAGE(Net Plot Area)	(A-Deductions) 589.38
Plot Area for FAR (Net Plot Area + RoadWidening Area)	(A-Deductions) 605.82
COVERAGE CHECK	
Permissible Coverage area (60.00 %)	353.63
Proposed Coverage Area (18.19 %)	107.18
Total Prop. Coverage Area (18.19 %)	107.18
Balance coverage area (41.82 %)	246.45
FAR CHECK	
Perm. FAR Area (1.500)	908.73
Total Perm. FAR area	908.73
Residential FAR	214.36
Proposed FAR Area	214.36
Total Proposed FAR Area	214.36
Consumed FAR (Factor)	0.35
Balance FAR Area	694.37
BUILT UP AREA CHECK	
Total Proposed BuiltUp Area	214.36
ARCHITECT (Regd)	DEELIP KUMAR
ENGINEER (Regd)	
SUPERVISOR (Regd)	
OWNER (Regd)	PRAMILA TIRKEY
DEVELOPMENT AUTHORITY	LOCAL BODY

COLOR INDEX	
PLOT BOUNDARY	Black
ABUTTING ROAD	Green
PROPOSED CONSTRUCTION	Red
COMMON PLOT	Yellow
ROAD WIDENING AREA	Blue
EXISTING (To be retained)	Blue
EXISTING (To be demolished)	Yellow

Buildingwise Floor FAR Details

Floor Name	Building Name A1 (RESIDENTIAL)		Total	
	Proposed Built Up Area (Sq.mt.)	Proposed FAR Area (Sq.mt.)	Total Proposed Built Up Area (Sq.mt.)	Total FAR Area (Sq.mt.)
Ground Floor	107.18	107.18	107.18	107.18
First Floor	107.18	107.18	107.18	107.18
Terrace Floor	0.00	0.00	0.00	0.00
Total	214.36	214.36	214.36	214.36


Building USE/SUBUSE Details

Building Name	Building Use	Building SubUse	Building Structure
A1 (RESIDENTIAL)	Residential	Bungalow/ Dwelling / Non Apartment	Non-Highrise


LTP NAME AND SIGNATURE	STRUCTURAL ENG'S NAME AND SIGNATURE	BUILDER NAME AND SIGNATURE	DIGITAL SIGNATURE
DEELIP KUMAR SINPC/DFTMN/0003/2023			

Proposal Basic Information


Proposal File No.	SINPC/BP/0528/W02/2024
Owner Name	PRAMILA TIRKEY
Khata No	56
Plot No	2544
Village Name	Gotra
Use	Residential
SubUse	Bungalow/ Dwelling / Non Apartment

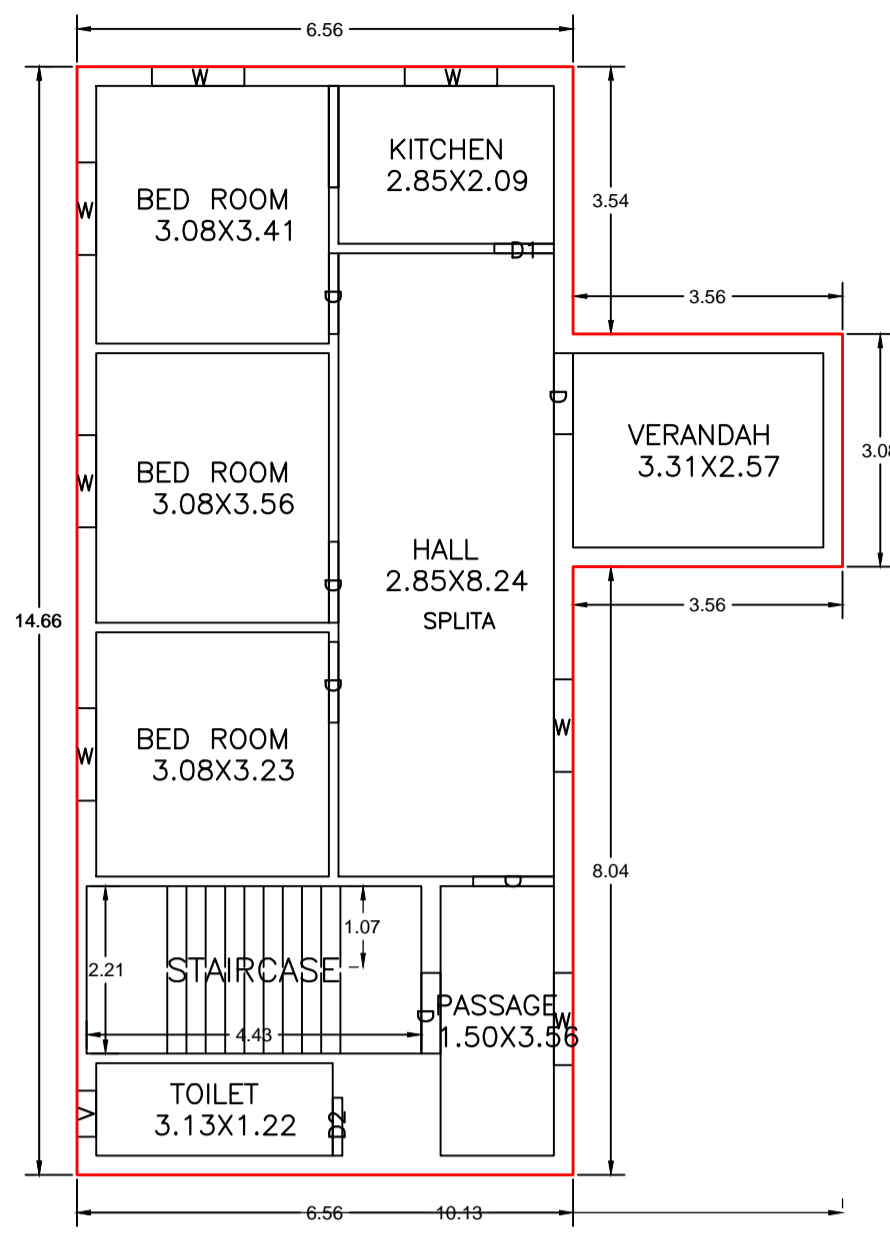


GROUND FLOOR PLAN (Proposed) (SCALE 1:100)

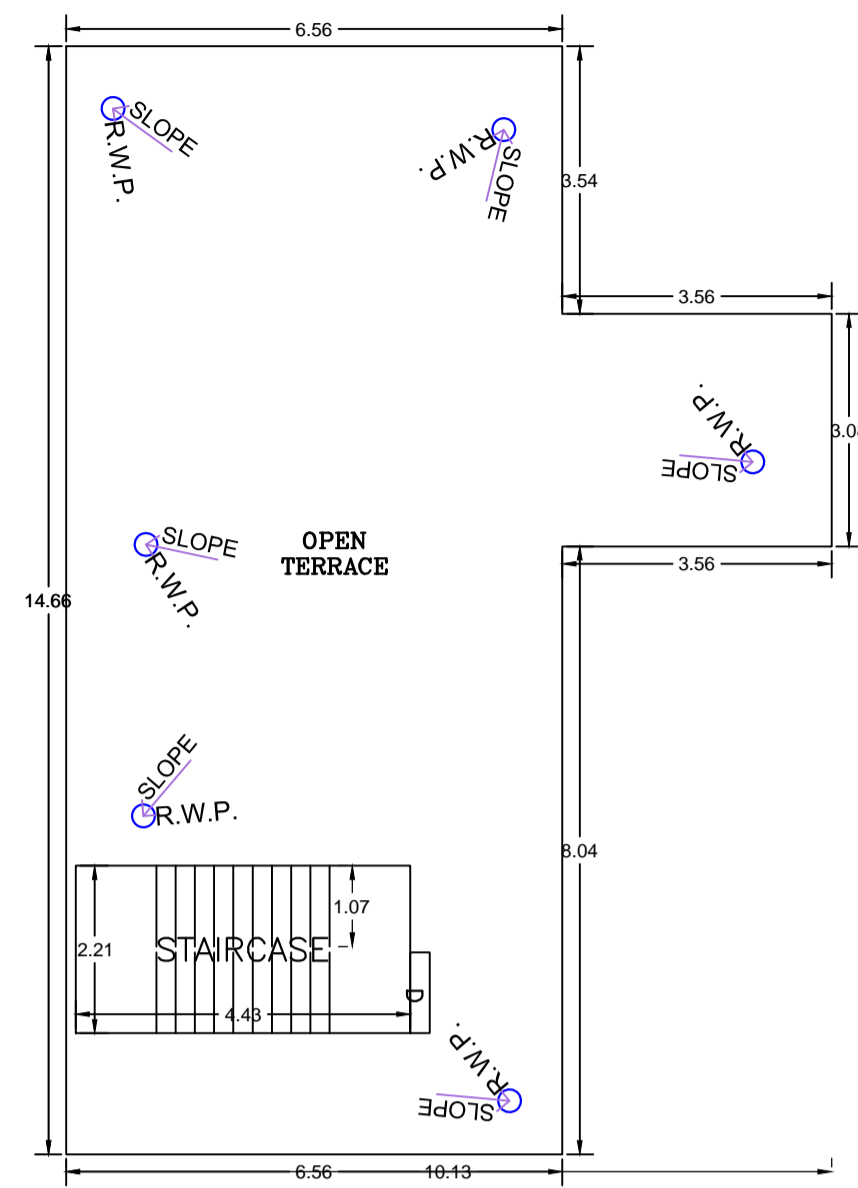


TERRACE FLOOR PLAN (SCALE 1:100)

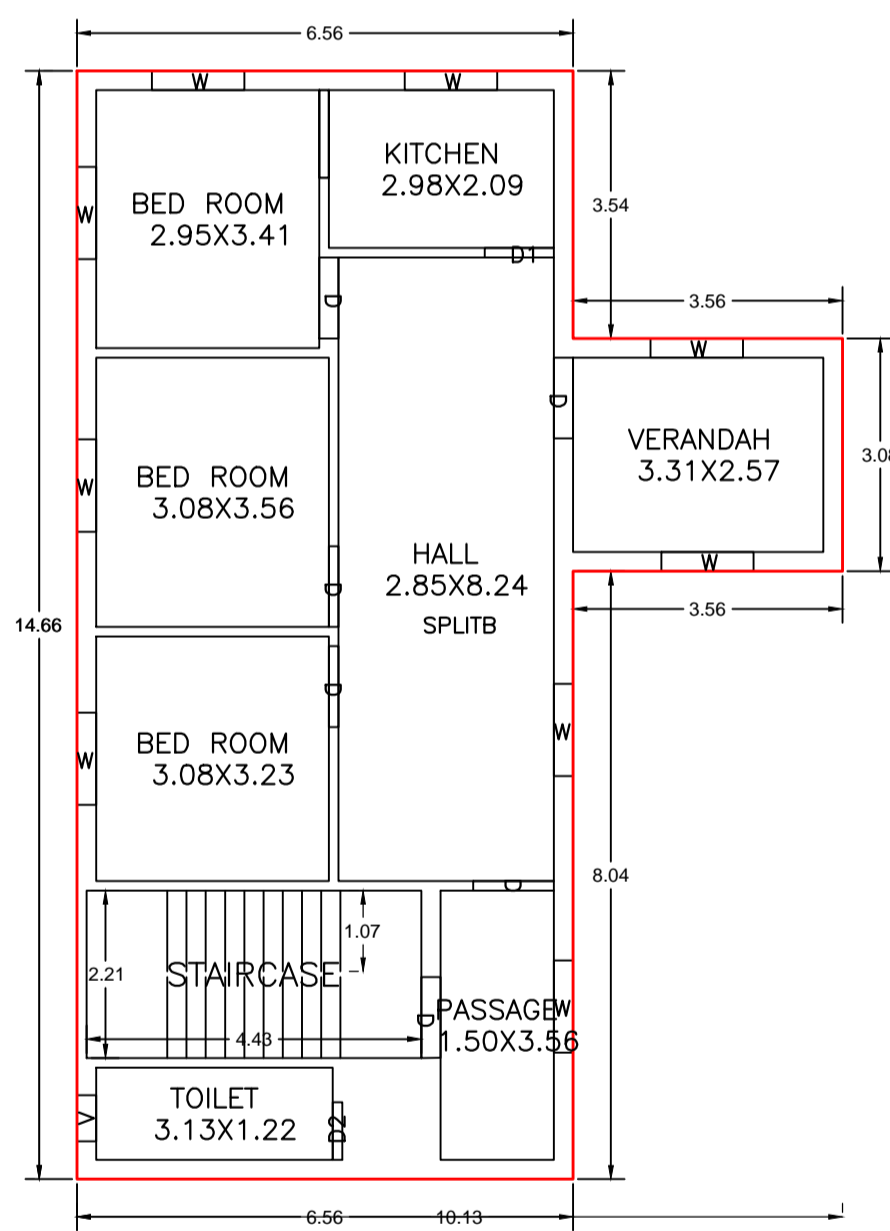


FIRST FLOOR PLAN (Proposed) (SCALE 1:100)

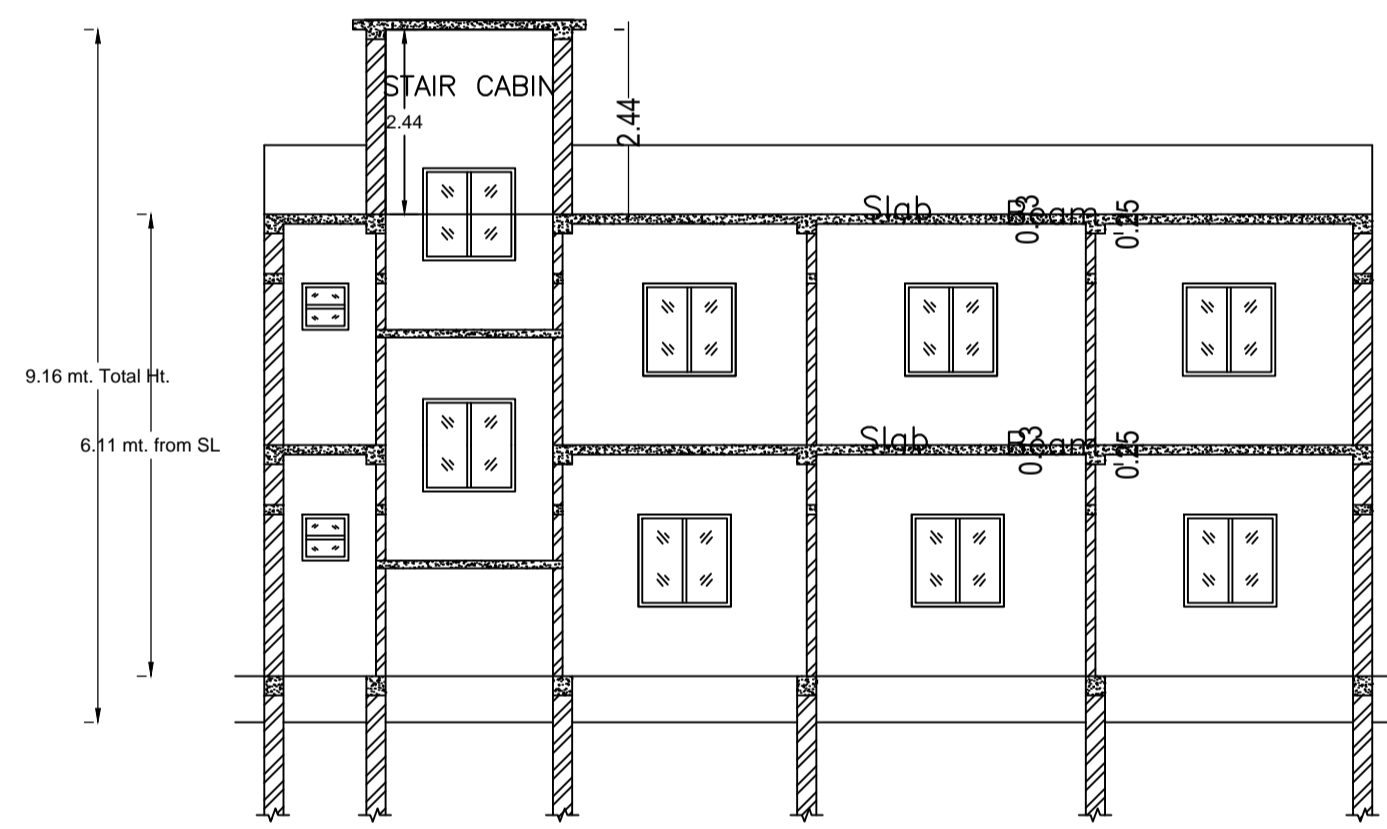


SECTION Y-Y (SCALE 1:100)

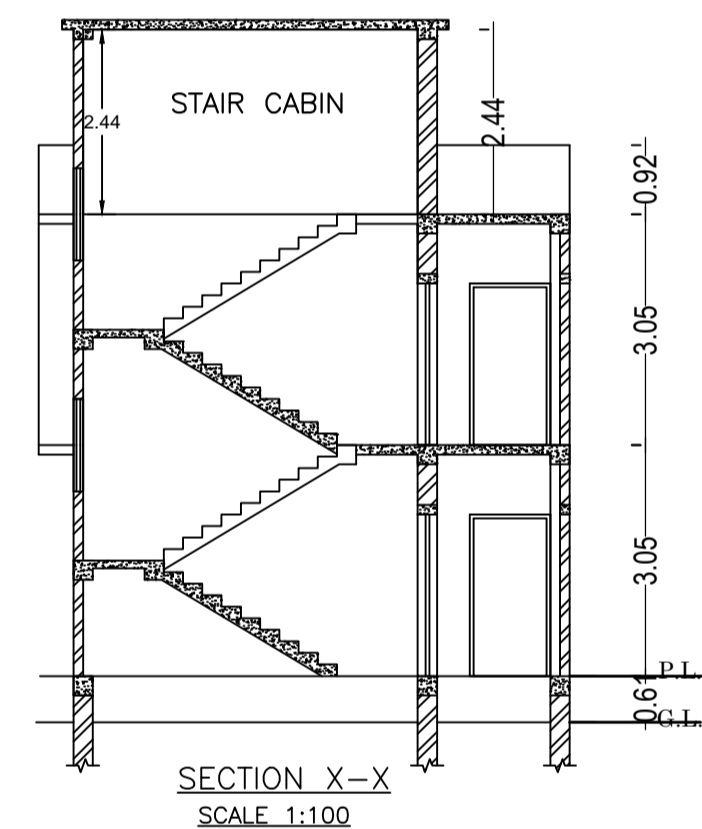


SECTION X-X (SCALE 1:100)

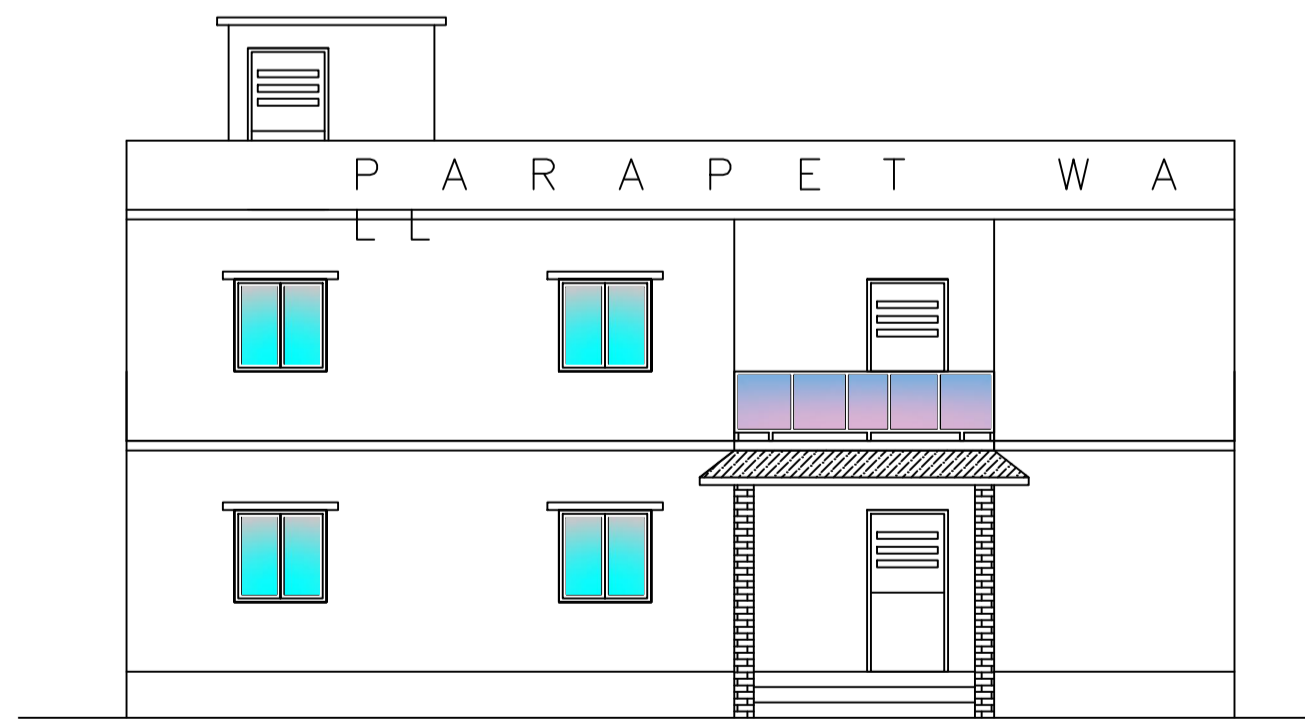

FRONT ELEVATION (SCALE 1:100)

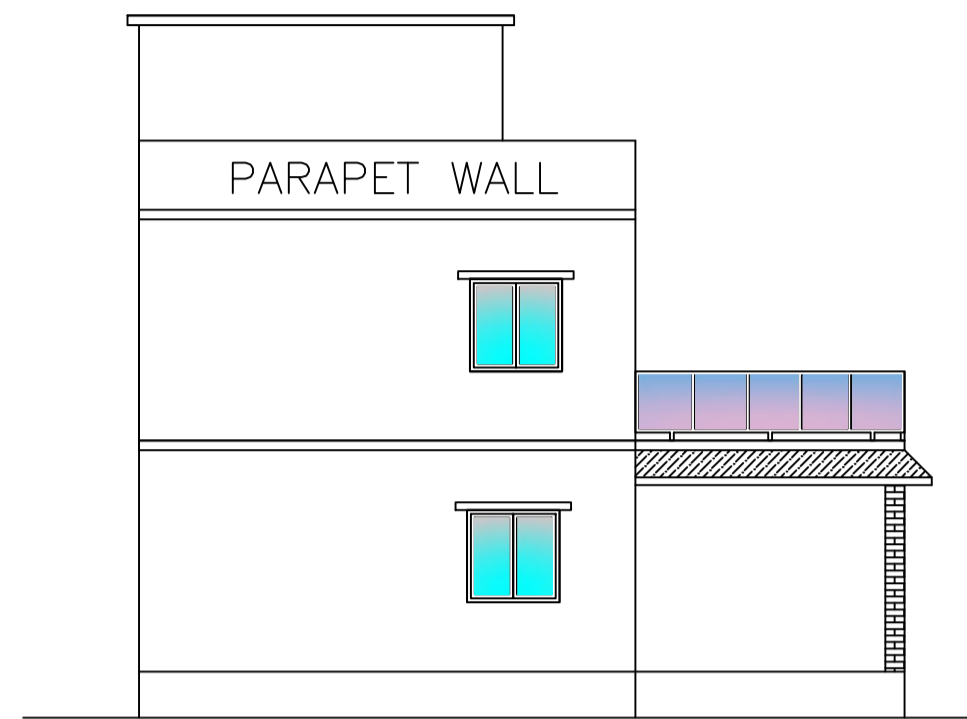


SIDE ELEVATION (SCALE 1:100)

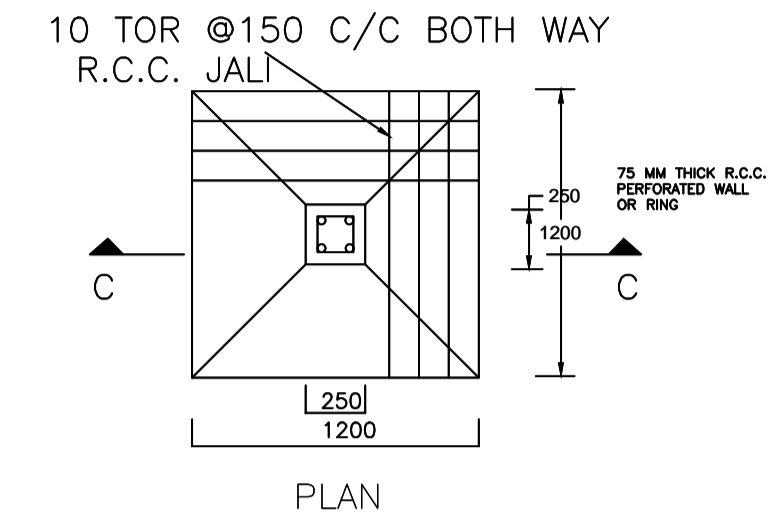


DETAIL OF FOUNDATION



SCALE:- 1:50

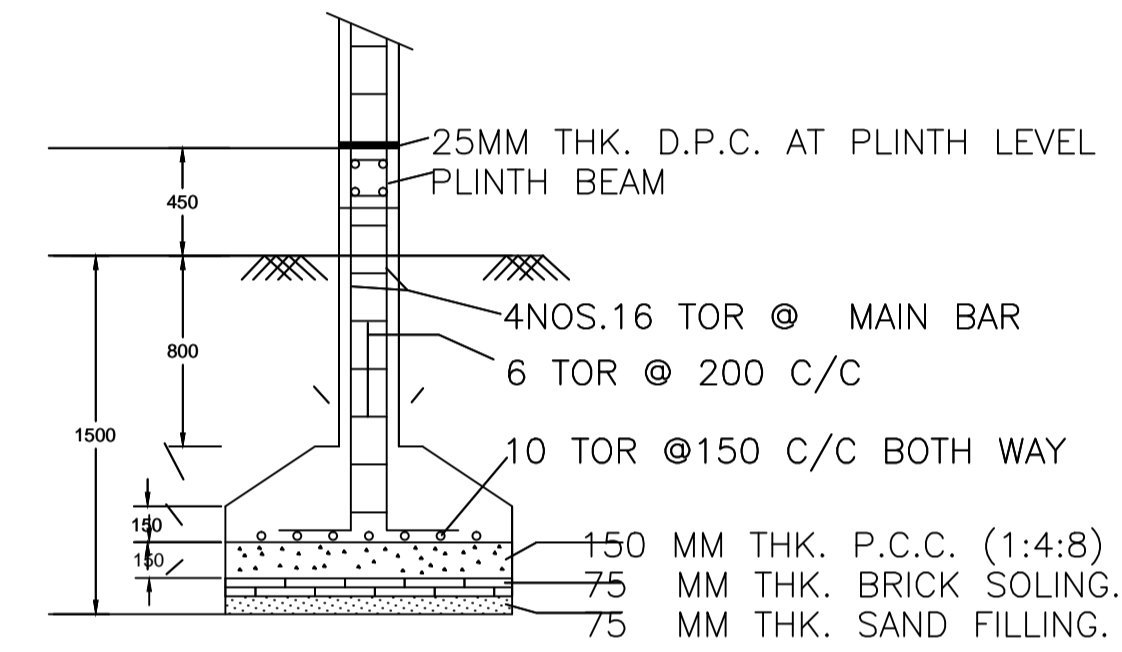

SECTION -CC

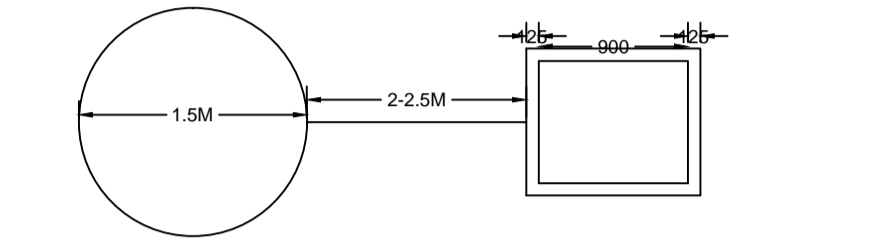


PLAN OF GROUND WATER RECHARGING PIT WITH SILT TANK

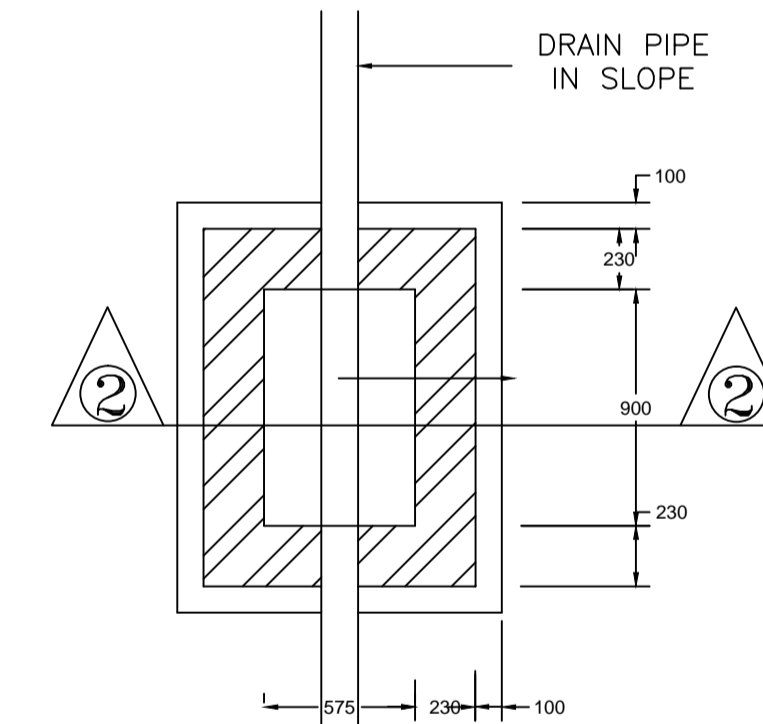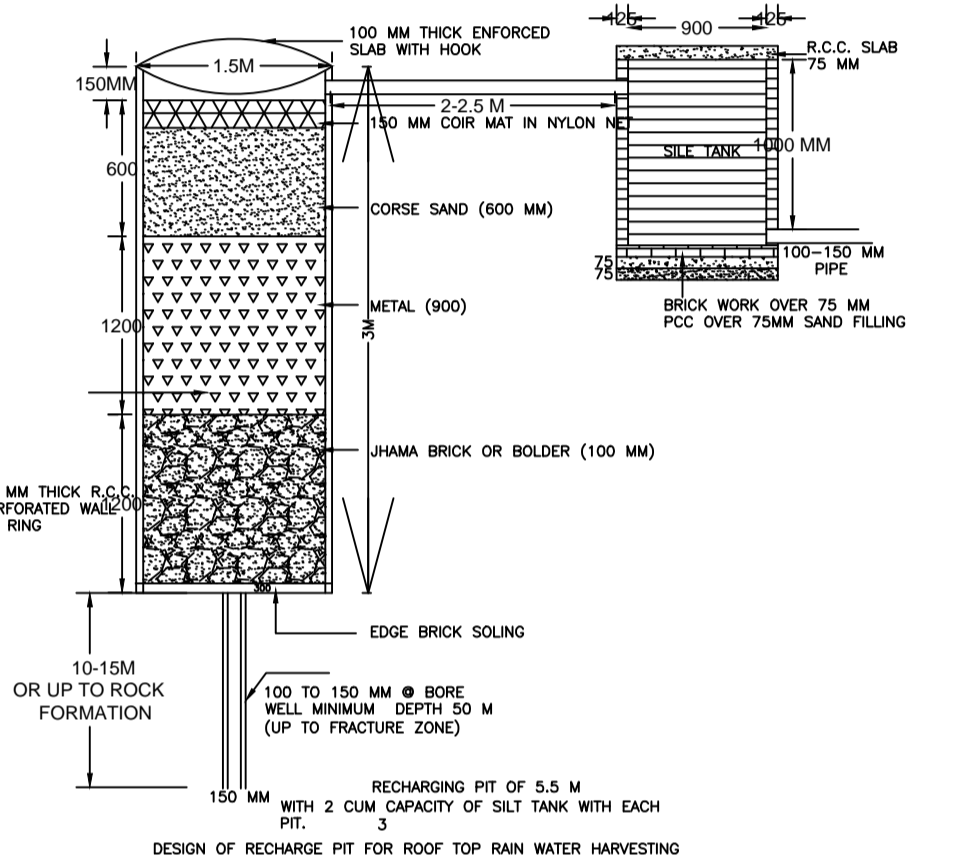


I.C. DETAILS

R.C.C. COVER

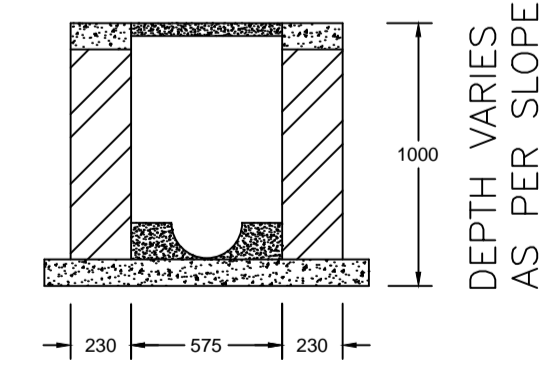


SECTION AT 2-2

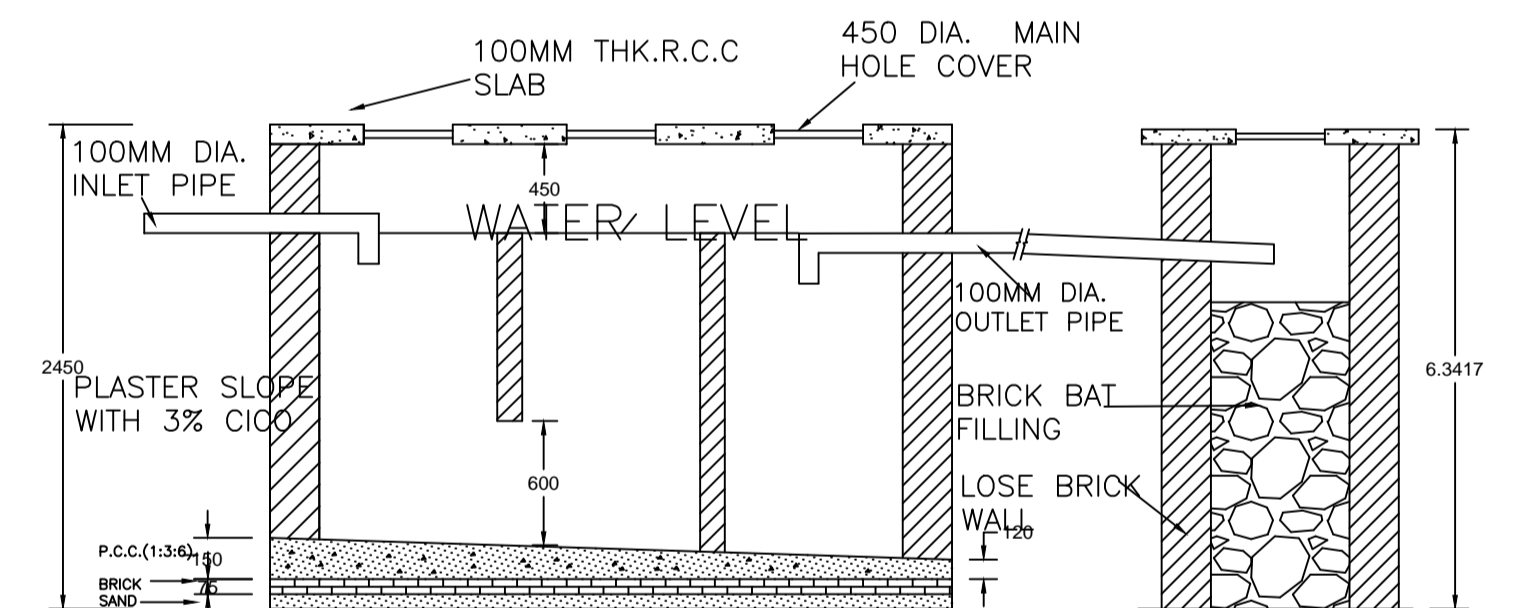

SECTION-DD

SECTION-DD

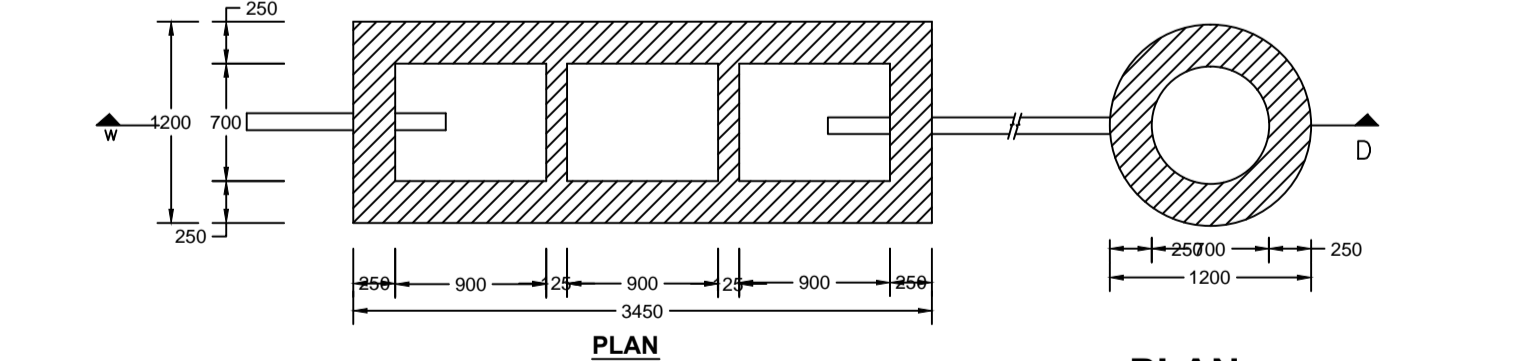

DETAIL OF SEPTIC TANK & SOAKPIT.

PLAN (SCALE - 1:50)

Building :A1 (RESIDENTIAL)

Floor Name	Total Built Up Area (Sq.mt.)	Proposed FAR Area (Sq.mt.) Resi.	Total FAR Area (Sq.mt.)	Total Consumed Additional FAR Area (Sq.mt.)	Tnmt (No.)
Ground Floor	107.18	107.18	107.18	107.18	01
First Floor	107.18	107.18	107.18	107.18	01
Terrace Floor	0.00	0.00	0.00	0.00	00
Total:	214.36	214.36	214.36	214.36	02
Total Number of Same Buildings	1				
Total:	214.36	214.36	214.36	214.36	02

SCHEDULE OF DOOR:

BUILDING NAME	NAME	LENGTH	HEIGHT	NOS
A1 (RESIDENTIAL)	D2	0.76	0.76	02
A1 (RESIDENTIAL)	D1	0.79	0.91	01
A1 (RESIDENTIAL)	D1	0.92	0.91	01
A1 (RESIDENTIAL)	D	1.07	1.07	12

SCHEDULE OF WINDOW/VENTILATION:

BUILDING NAME	NAME	LENGTH	HEIGHT	NOS
A1 (RESIDENTIAL)	V	0.61	0.61	02
A1 (RESIDENTIAL)	W	1.22	1.22	16



UnitBUA Table for Building :A1 (RESIDENTIAL)

FLOOR	Name	UnitBUA Type	UnitBUA Area	Carpet Area	No. of Rooms	No. of Tenement
GROUND FLOOR PLAN	SPLITA	FLAT	83.58	83.41	8	1
FIRST FLOOR PLAN	SPLITB	FLAT	83.58	83.44	8	1
Total:	-	-	167.16	166.85	16	2

LTP NAME AND SIGNATURE	STRUCTURAL ENG'S NAME AND SIGNATURE	BUILDER NAME AND SIGNATURE	DIGITAL SIGNATURE
DEELIP KUMAR SINPC/DFTMN/0003/2023			

Proposal Basic Information

Proposal File No.	SINPC/BP/0528/W02/2024
Owner Name	PRAMILA TIRKEY
Khata No	56
Plot No	2544
Village Name	Gotra
Use	Residential
SubUse	Bungalow/ Dwelling / Non Apartment

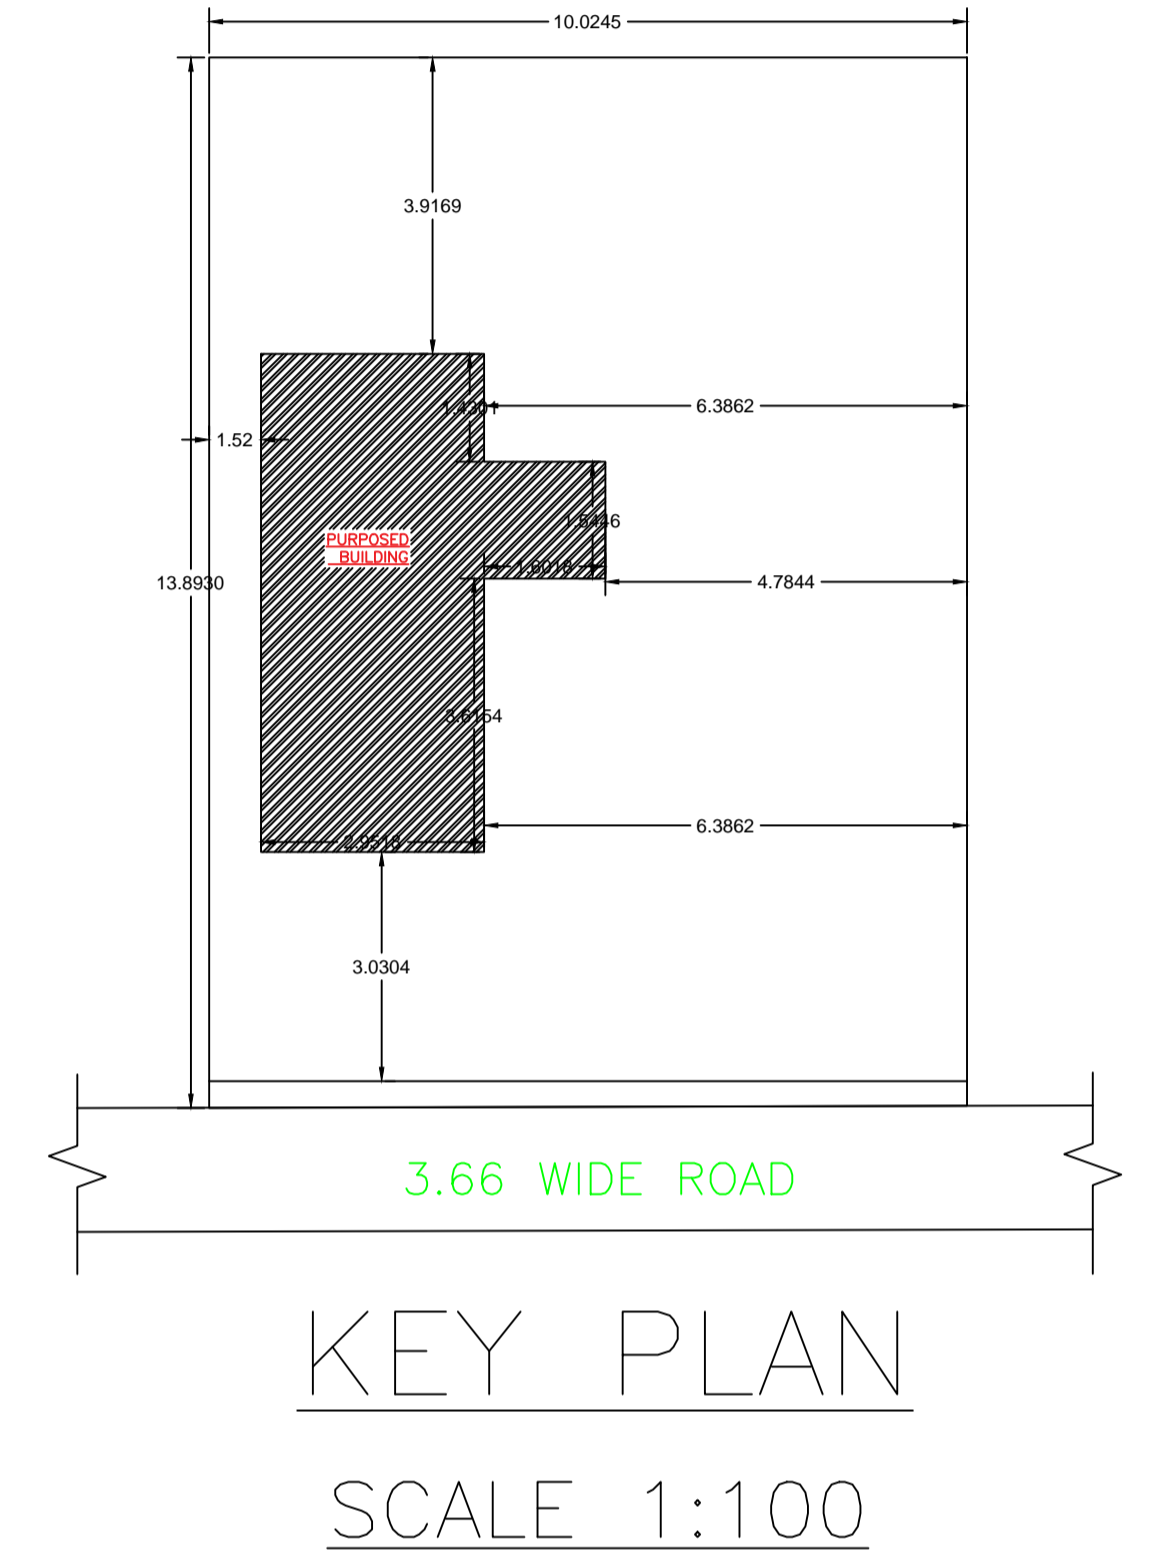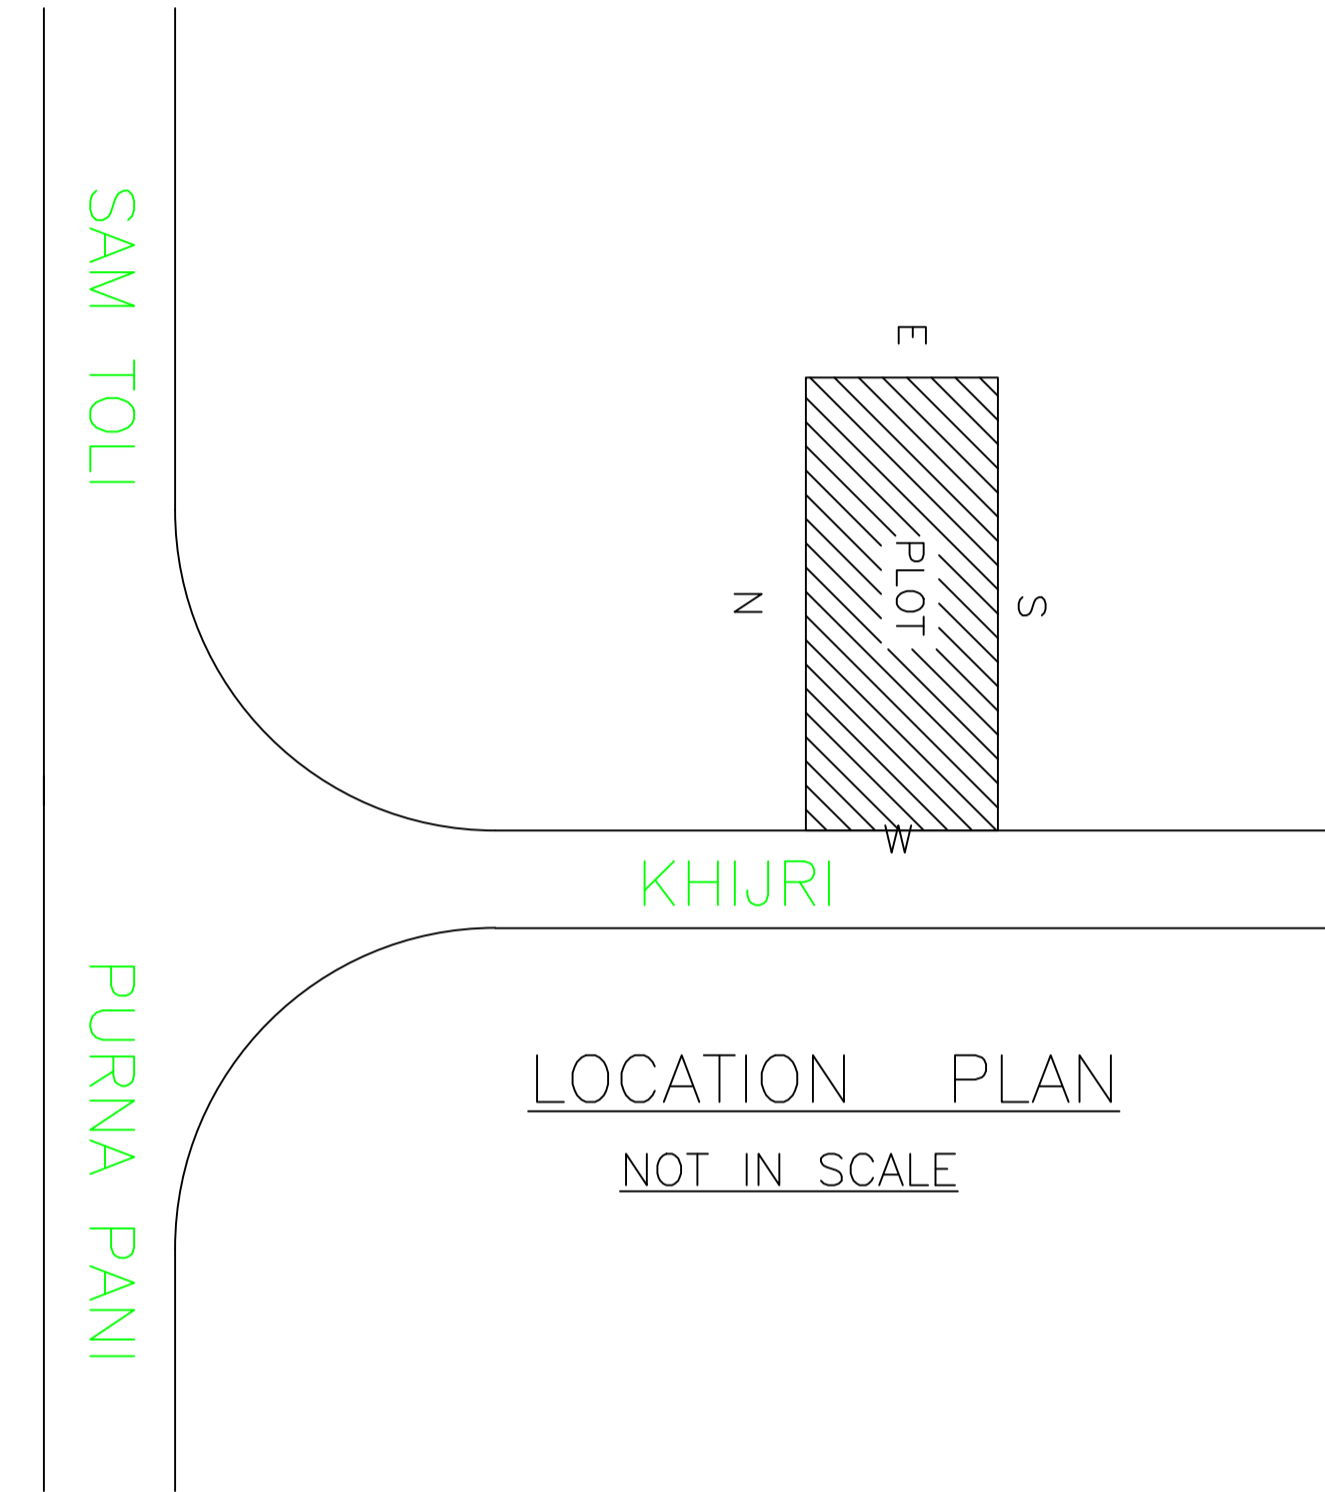

LTP NAME AND SIGNATURE	STRUCTURAL ENG'S NAME AND SIGNATURE	BUILDER NAME AND SIGNATURE	DIGITAL SIGNATURE
DEELIP KUMAR SINPC/DFTMN/0003/2023			