

SITE PLAN

SITE PLAN

FAR & Tenement Details (Table 4c-1)

Building	No. of Same Bldg	Total Built Up Area (Sq.mt.)	Deductions (Area in Sq.mt.)	Proposed FAR Area (Sq.mt.)	Total FAR Area (Sq.mt.)	Total Consumed Additional FAR Area (Sq.mt.)	Tnmt (No.)
			Archi.Proj.	Resi.			
ABC (123)	1	224.10	14.53	209.57	209.57	209.57	01
Grand Total :	1	224.10	14.53	209.57	209.57	209.57	01

Proposal Basic Information

Proposal File No.	SINPC/BP/0507/W16/2024
Owner Name	BIPIN KERKETTA
Khata No	93
Plot No	2081
Village Name	Simdega
Use	Residential
SubUse	Bungalow/ Dwelling / Non Apartment

AREA STATEMENT SIMDEGA NAGAR PANCHAYAT	VERSION NO.: 1.0.70	VERSION DATE: 16/10/2020
PROJECT DETAIL:		
Region: JHARKHAND URBAN LOCAL BODIES	Plot Use: Residential	
District: SIMDEGA	Plot SubUse: Bungalow/ Dwelling / Non Apartment	
Authority: SIMDEGA NAGAR PANCHAYAT	PlotNearbyReligiousStructure: NA	
Inward_No: SINPC/BP/0507/W16/2024	PlotSubPlot No: 2081	
Application Type: General Proposal	North: -	
Project Type: Building Permission	South: -	
Nature of Development: New	East: -	
Location of Development Area: Old Area	West: -	
AREA DETAILS:		
AREA OF PLOT (Minimum)	(A)	SQ.MT. 402.93
NET AREA OF PLOT(Gross Plot Area - Deduction from Gross Plot area)	(A-Deductions)	402.93
Deduction for Balance Plot Area(from Gross Plot Area)		
Common Plot		57.69
Total		57.69
BALANCE AREA OF PLOT(Net Plot Area - Recreational/Amenity space)	(A-Deductions)	345.24
PLOT AREA FOR COVERAGE(Net Plot Area)	(A-Deductions)	402.93
Plot Area for FAR (Net Plot Area + Road Widening Area)	(A-Deductions)	402.93
COVERAGE CHECK		
Permissible Coverage area (60.00 %)		241.76
Proposed Coverage Area (24.20 %)		97.52
Total Prop. Coverage Area (24.2 %)		97.52
Balance coverage area (35.80 %)		144.24
FAR CHECK		
Perm. FAR Area (1.500)		604.40
Total Perm. FAR area		604.40
Residential FAR		209.57
Proposed FAR Area		209.57
Total Proposed FAR Area		209.57
Consumed FAR (Factor)		0.52
Balance FAR Area		394.83
BUILT UP AREA CHECK		
Total Proposed BuiltUp Area		224.10
ARCHITECT (Regd)	MD RAGIB SAYEED	
ENGINEER (Regd)		
SUPERVISOR (Regd)		
OWNER (Regd)	BIPIN KERKETTA	
DEVELOPMENT AUTHORITY	LOCAL BODY	

COLOR INDEX	
PLOT BOUNDARY	Black
ABUTTING ROAD	Green
PROPOSED CONSTRUCTION	Red
COMMON PLOT	Yellow
ROAD WIDENING AREA	Orange
EXISTING (To be retained)	Blue
EXISTING (To be demolished)	Light Blue

Buildingwise Floor FAR Details

Floor Name	Building Name		Total	
	Proposed Built Up Area (Sq.mt.)	Proposed FAR Area (Sq.mt.)	Total Proposed Built Up Area (Sq.mt.)	Total FAR Area (Sq.mt.)
Ground Floor	112.05	97.52	112.05	97.52
First Floor	112.05	112.05	112.05	112.05
Terrace Floor	0.00	0.00	0.00	0.00
Total :	224.10	209.57	224.10	209.57


Building USE/SUBUSE Details

Building Name	Building Use	Building SubUse	Building Structure
ABC (123)	Residential	Bungalow/ Dwelling / Non Apartment	Non-Highrise


LTP NAME AND SIGNATURE	STRUCTURAL ENG'S NAME AND SIGNATURE	BUILDER NAME AND SIGNATURE	DIGITAL SIGNATURE
MD RAGIB SAYEED SINPC/ENG/0001/2017			

Proposal Basic Information


Proposal File No.	SINPC/BP/0507/W16/2024
Owner Name	BIPIN KERKETTA
Khata No	93
Plot No	2081
Village Name	Simdega
Use	Residential
SubUse	Bungalow/ Dwelling / Non Apartment

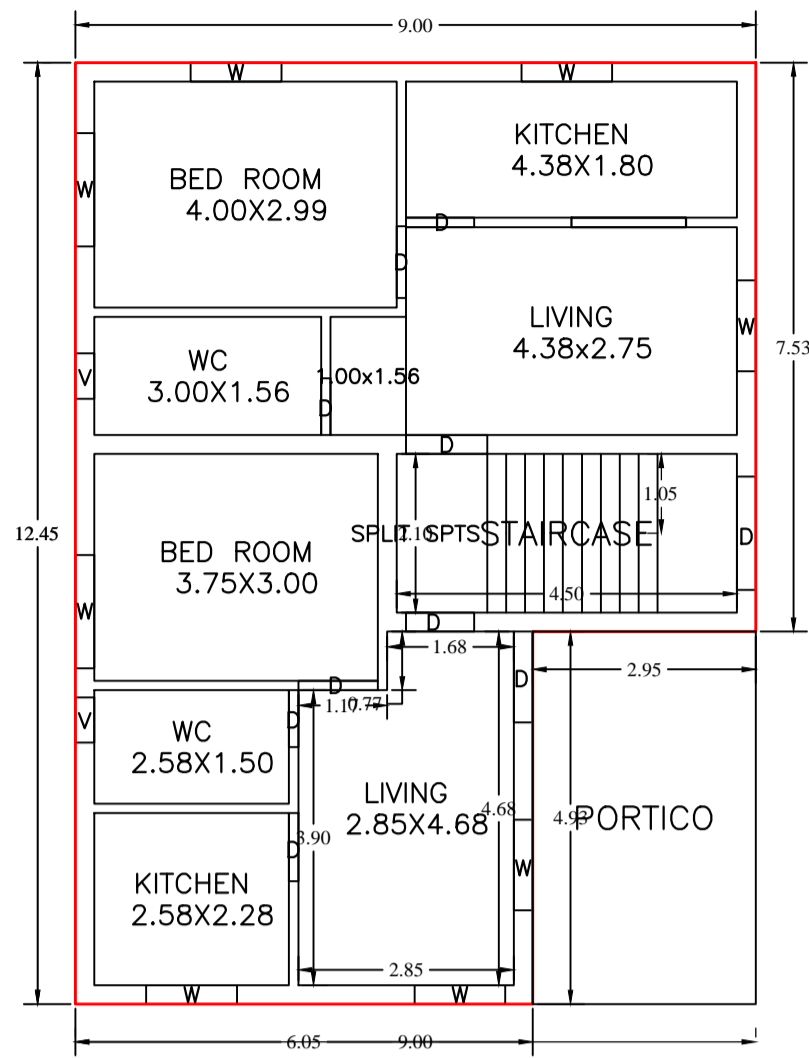


GROUND FLOOR PLAN
(Proposed)
(SCALE 1:100)

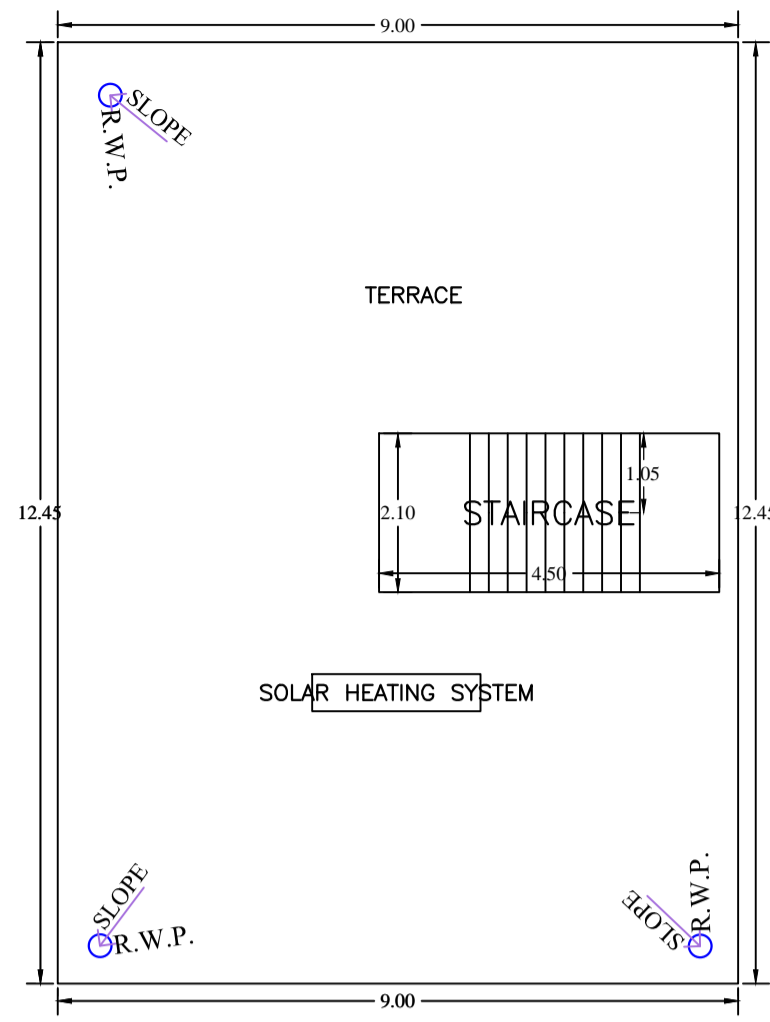


TERRACE FLOOR PLAN
(SCALE 1:100)

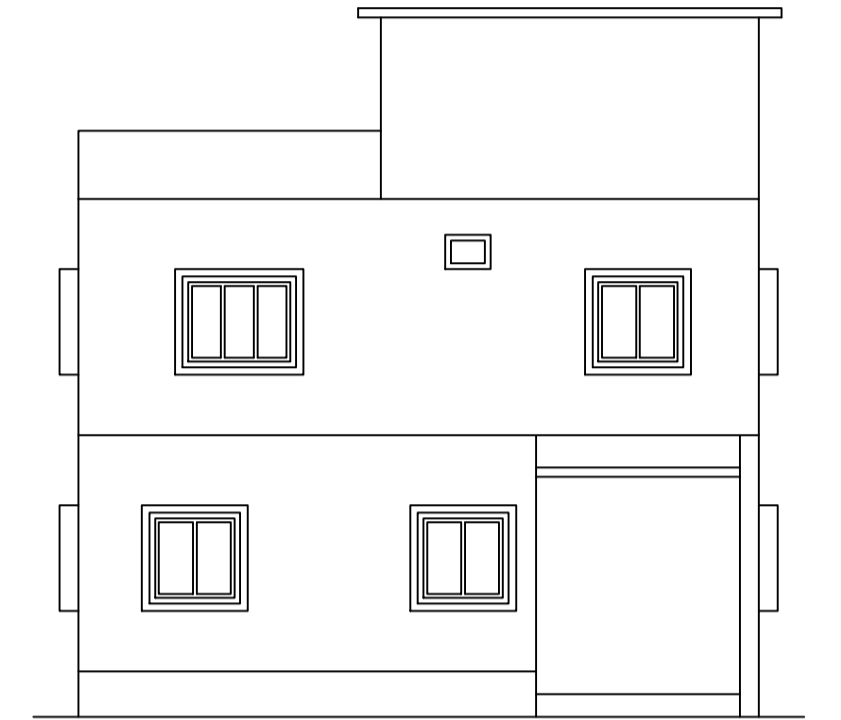

FRONT ELEVATION

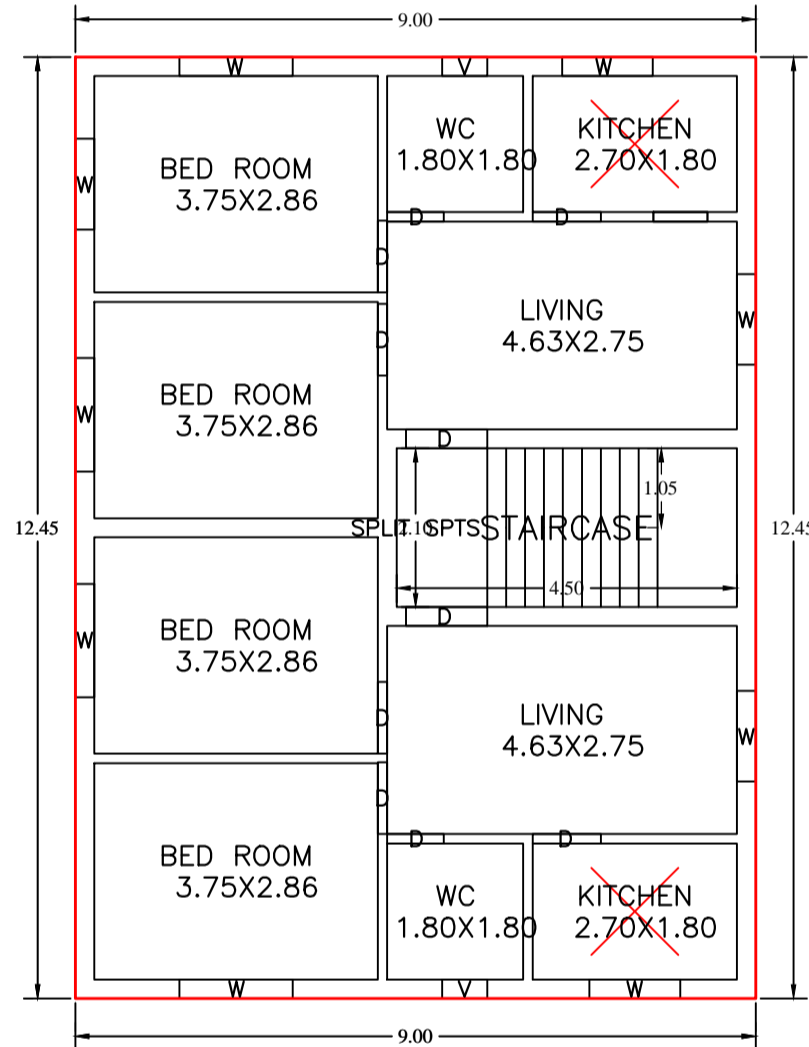


FIRST FLOOR PLAN
(Proposed)
(SCALE 1:100)

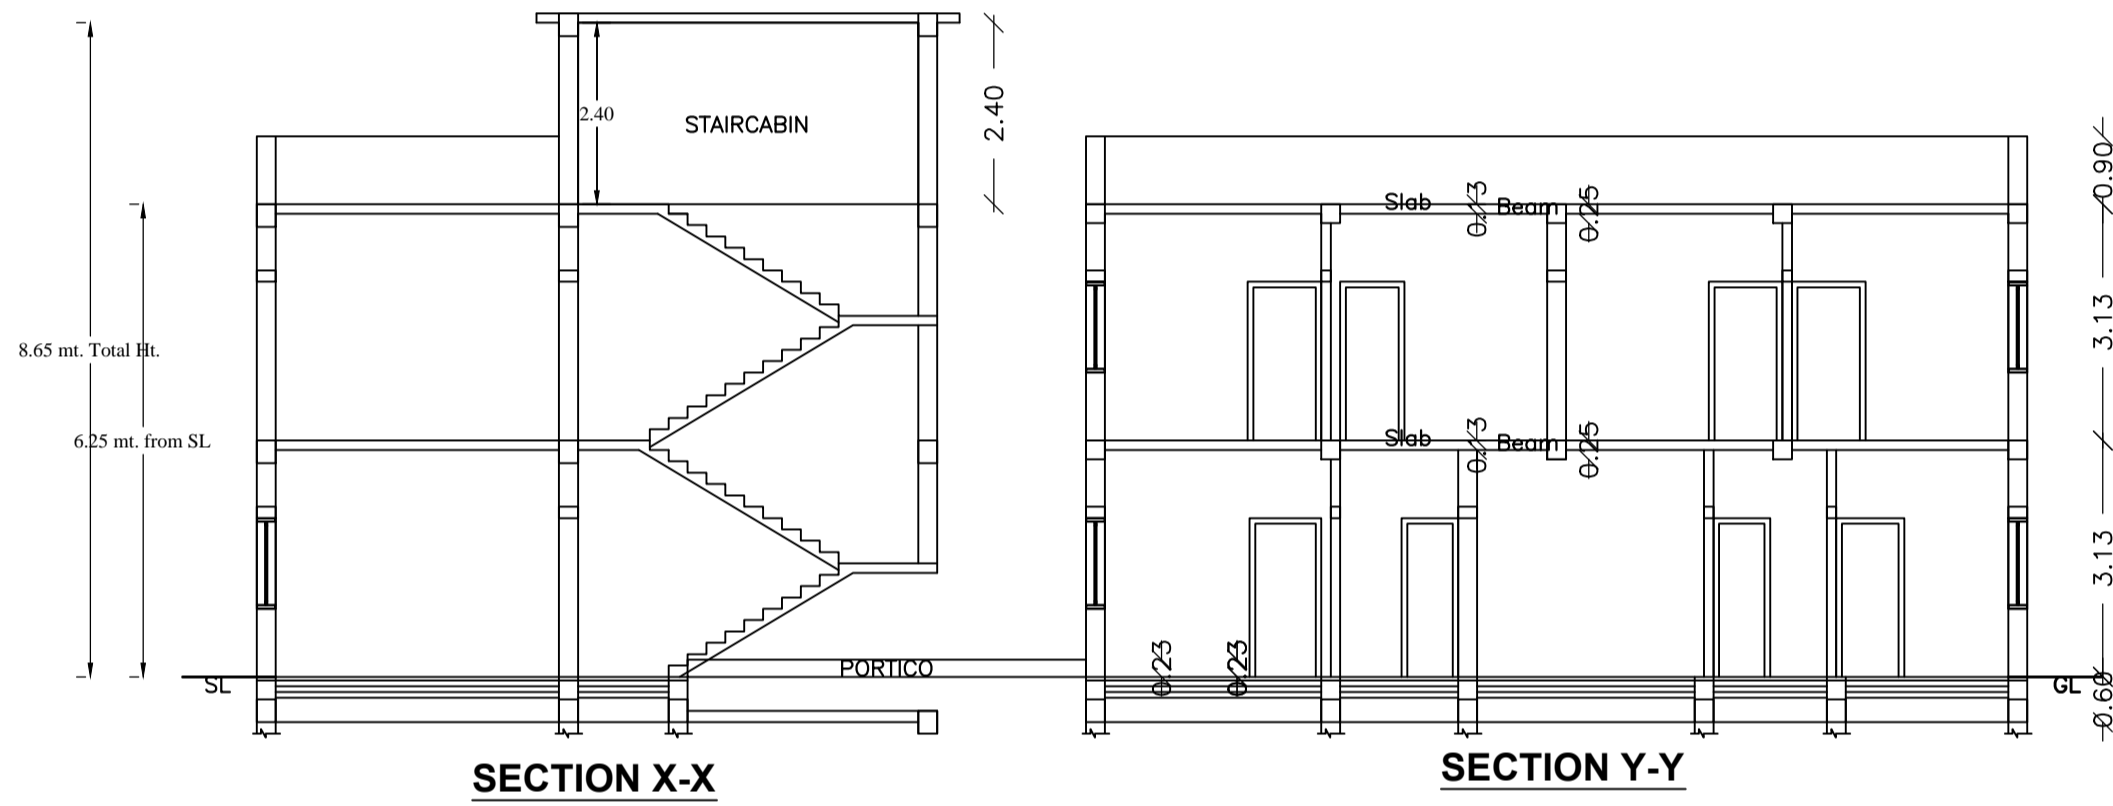


SECTION X-X


SECTION Y-Y

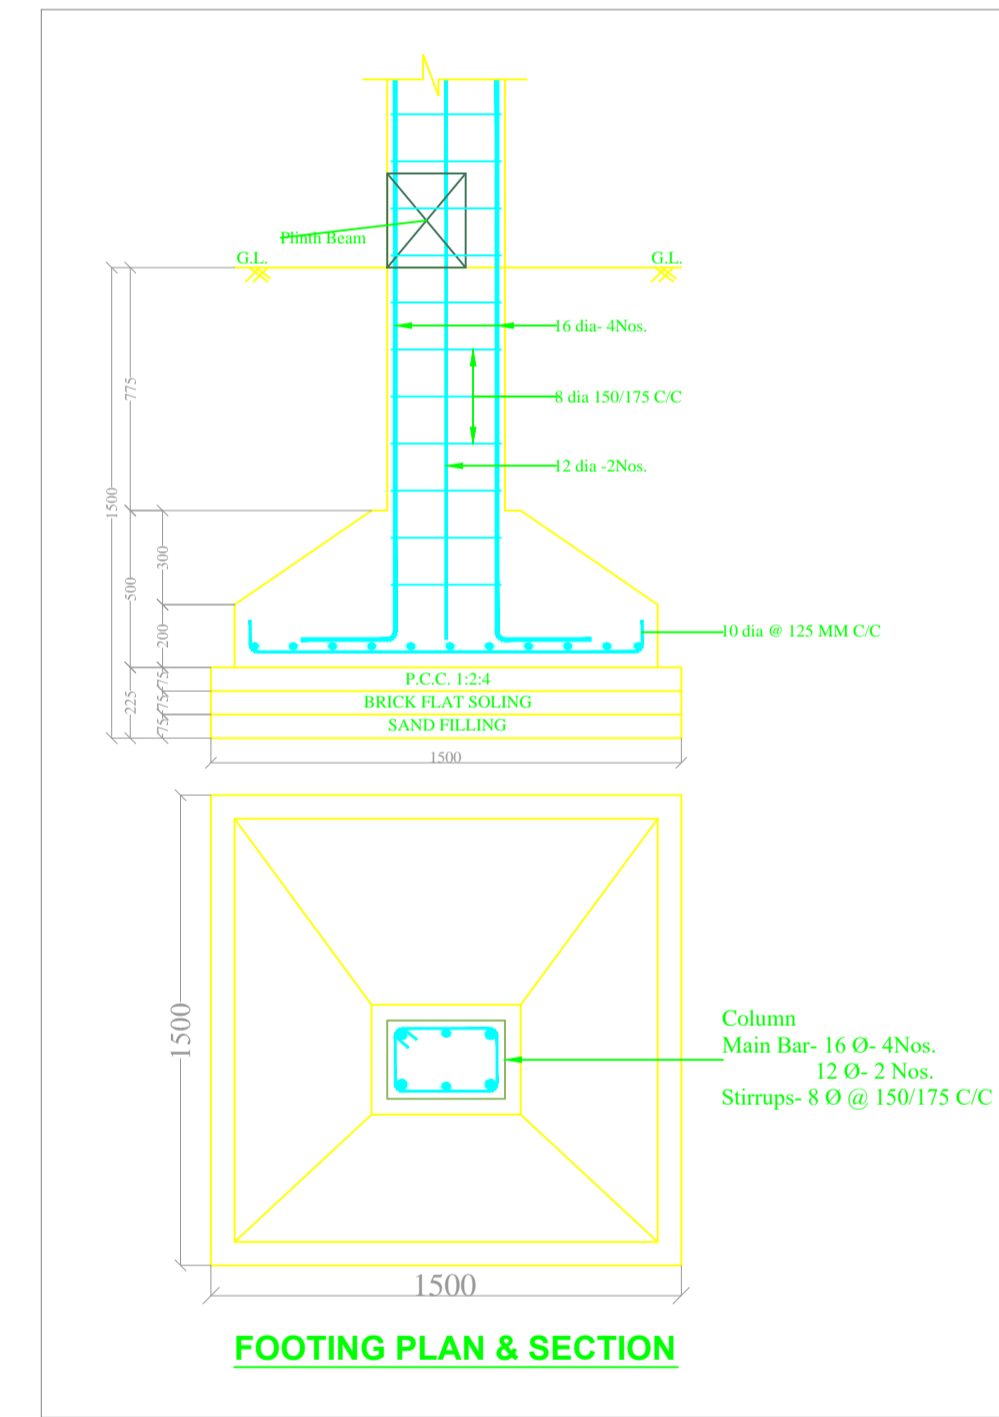

FOOTING PLAN & SECTION

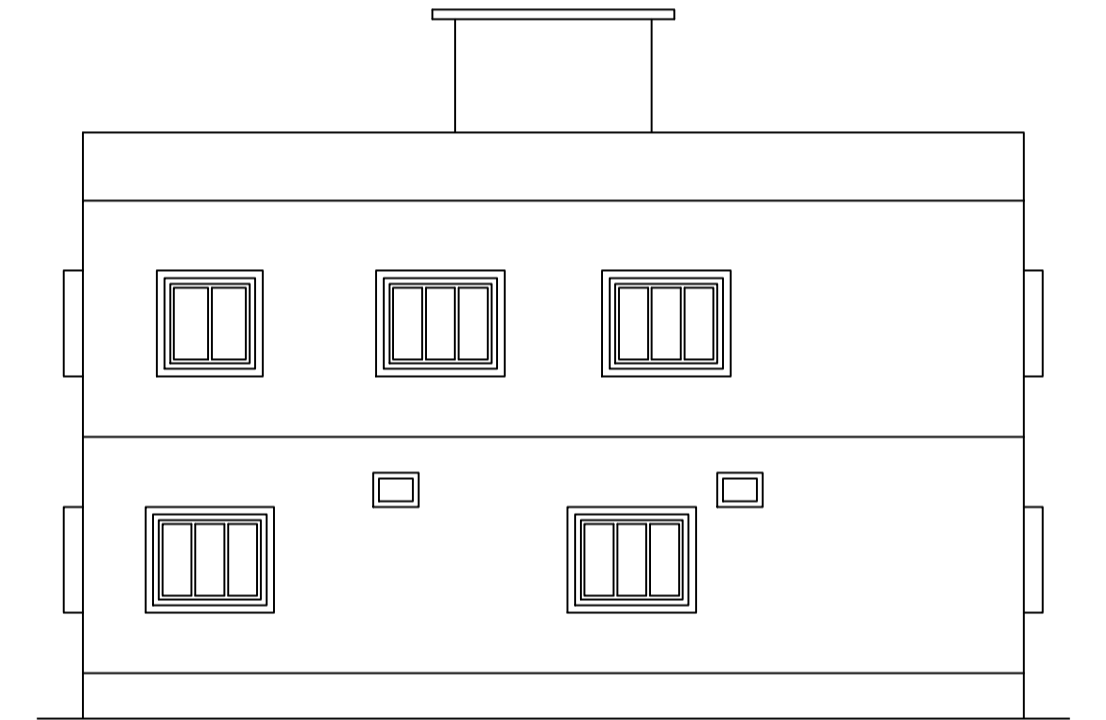

SIDE ELEVATION

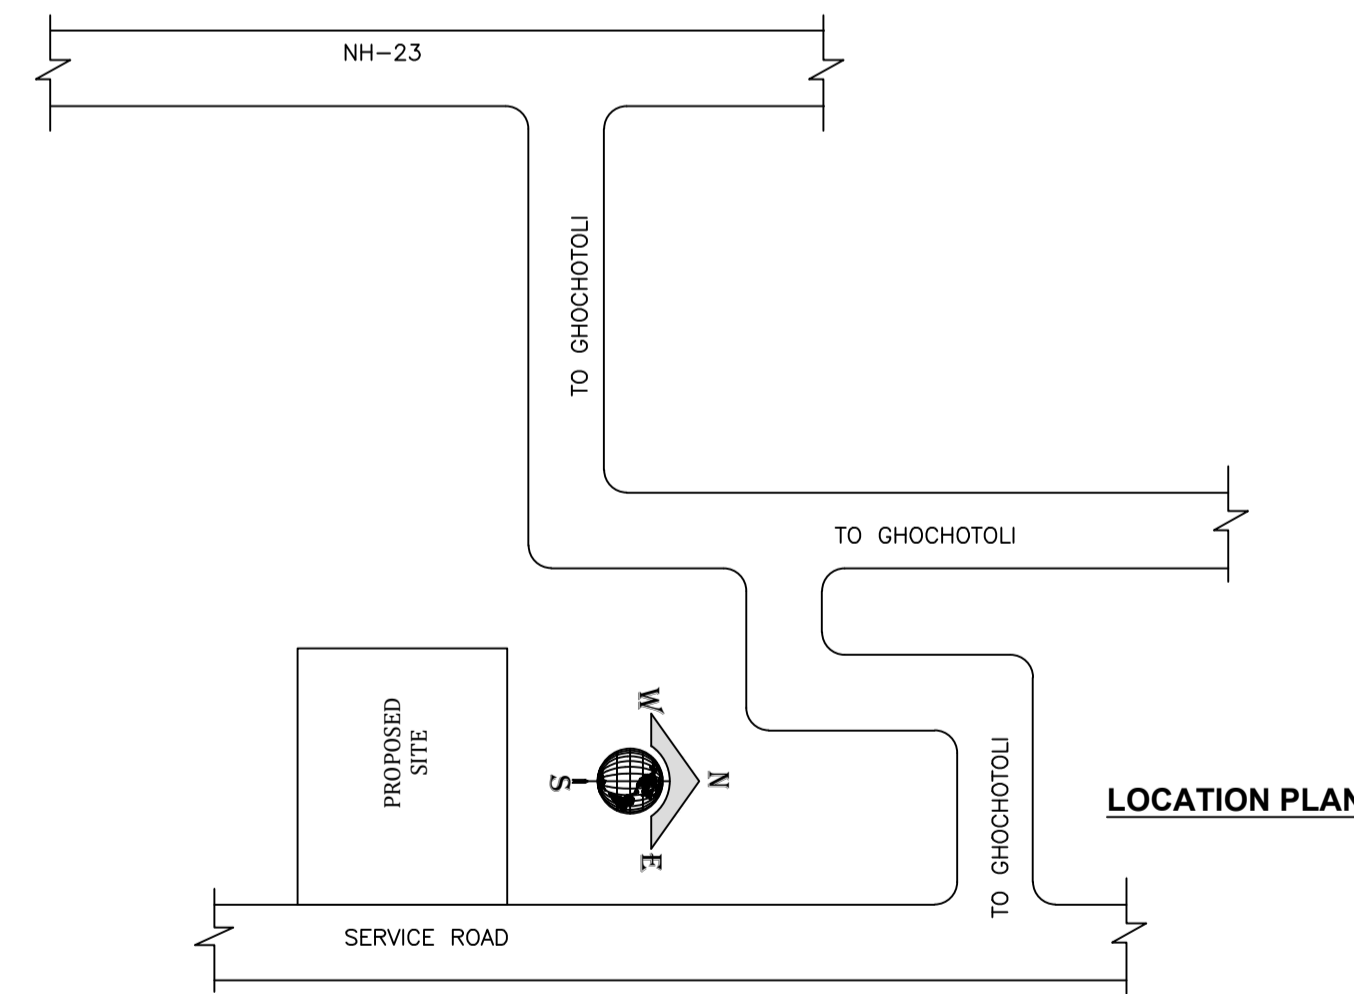

LOCATION PLAN

Building :ABC (123)

Floor Name	Total Built Up Area (Sq.mt.)	Deductions (Area in Sq.mt.)	Proposed FAR Area (Sq.mt.)	Total FAR Area (Sq.mt.)	Total Consumed Additional FAR Area (Sq.mt.)	Trmt (No.)
Ground Floor	112.05	14.53	97.52	97.52	97.52	01
First Floor	112.05	0.00	112.05	112.05	112.05	00
Terrace Floor	0.00	0.00	0.00	0.00	0.00	00
Total :	224.10	14.53	209.57	209.57	209.57	01
Total Number of Same Buildings	1					
Total :	224.10	14.53	209.57	209.57	209.57	01

SCHEDULE OF DOOR:

BUILDING NAME	NAME	LENGTH	HEIGHT	NOS
ABC (123)	D	0.75	2.10	04
ABC (123)	D	0.90	2.10	05
ABC (123)	D	0.95	2.10	05
ABC (123)	D	1.05	2.10	01
ABC (123)	D	1.08	2.10	03
ABC (123)	D	1.20	2.10	01

SCHEDULE OF WINDOW/VENTILATION:

BUILDING NAME	NAME	LENGTH	HEIGHT	NOS
ABC (123)	V	0.60	1.20	04
ABC (123)	W	1.20	1.20	11
ABC (123)	W	1.50	1.20	06



UnitBUA Table for Building :ABC (123)

FLOOR	Name	UnitBUA Type	UnitBUA Area	Carpet Area	No. of Rooms	No. of Tenement
GROUND FLOOR PLAN	SPLIT SPTS	FLAT	209.57	209.29	8	1
FIRST FLOOR PLAN	SPLIT SPTS	FLAT	0.00	0.00	10	0
Total:	-	-	209.57	209.29	18	1

LTP NAME AND SIGNATURE	STRUCTURAL ENG'S NAME AND SIGNATURE	BUILDER NAME AND SIGNATURE	DIGITAL SIGNATURE
MD RAGIB SAYEED SINPC/ENG/0001/2017			

Proposal Basic Information

Proposal File No.	SINPC/BP/0507/W/16/2024
Owner Name	BIPIN KERKETTA
Khata No	93
Plot No	2081
Village Name	Simdega
Use	Residential
SubUse	Bungalow/ Dwelling / Non Apartment

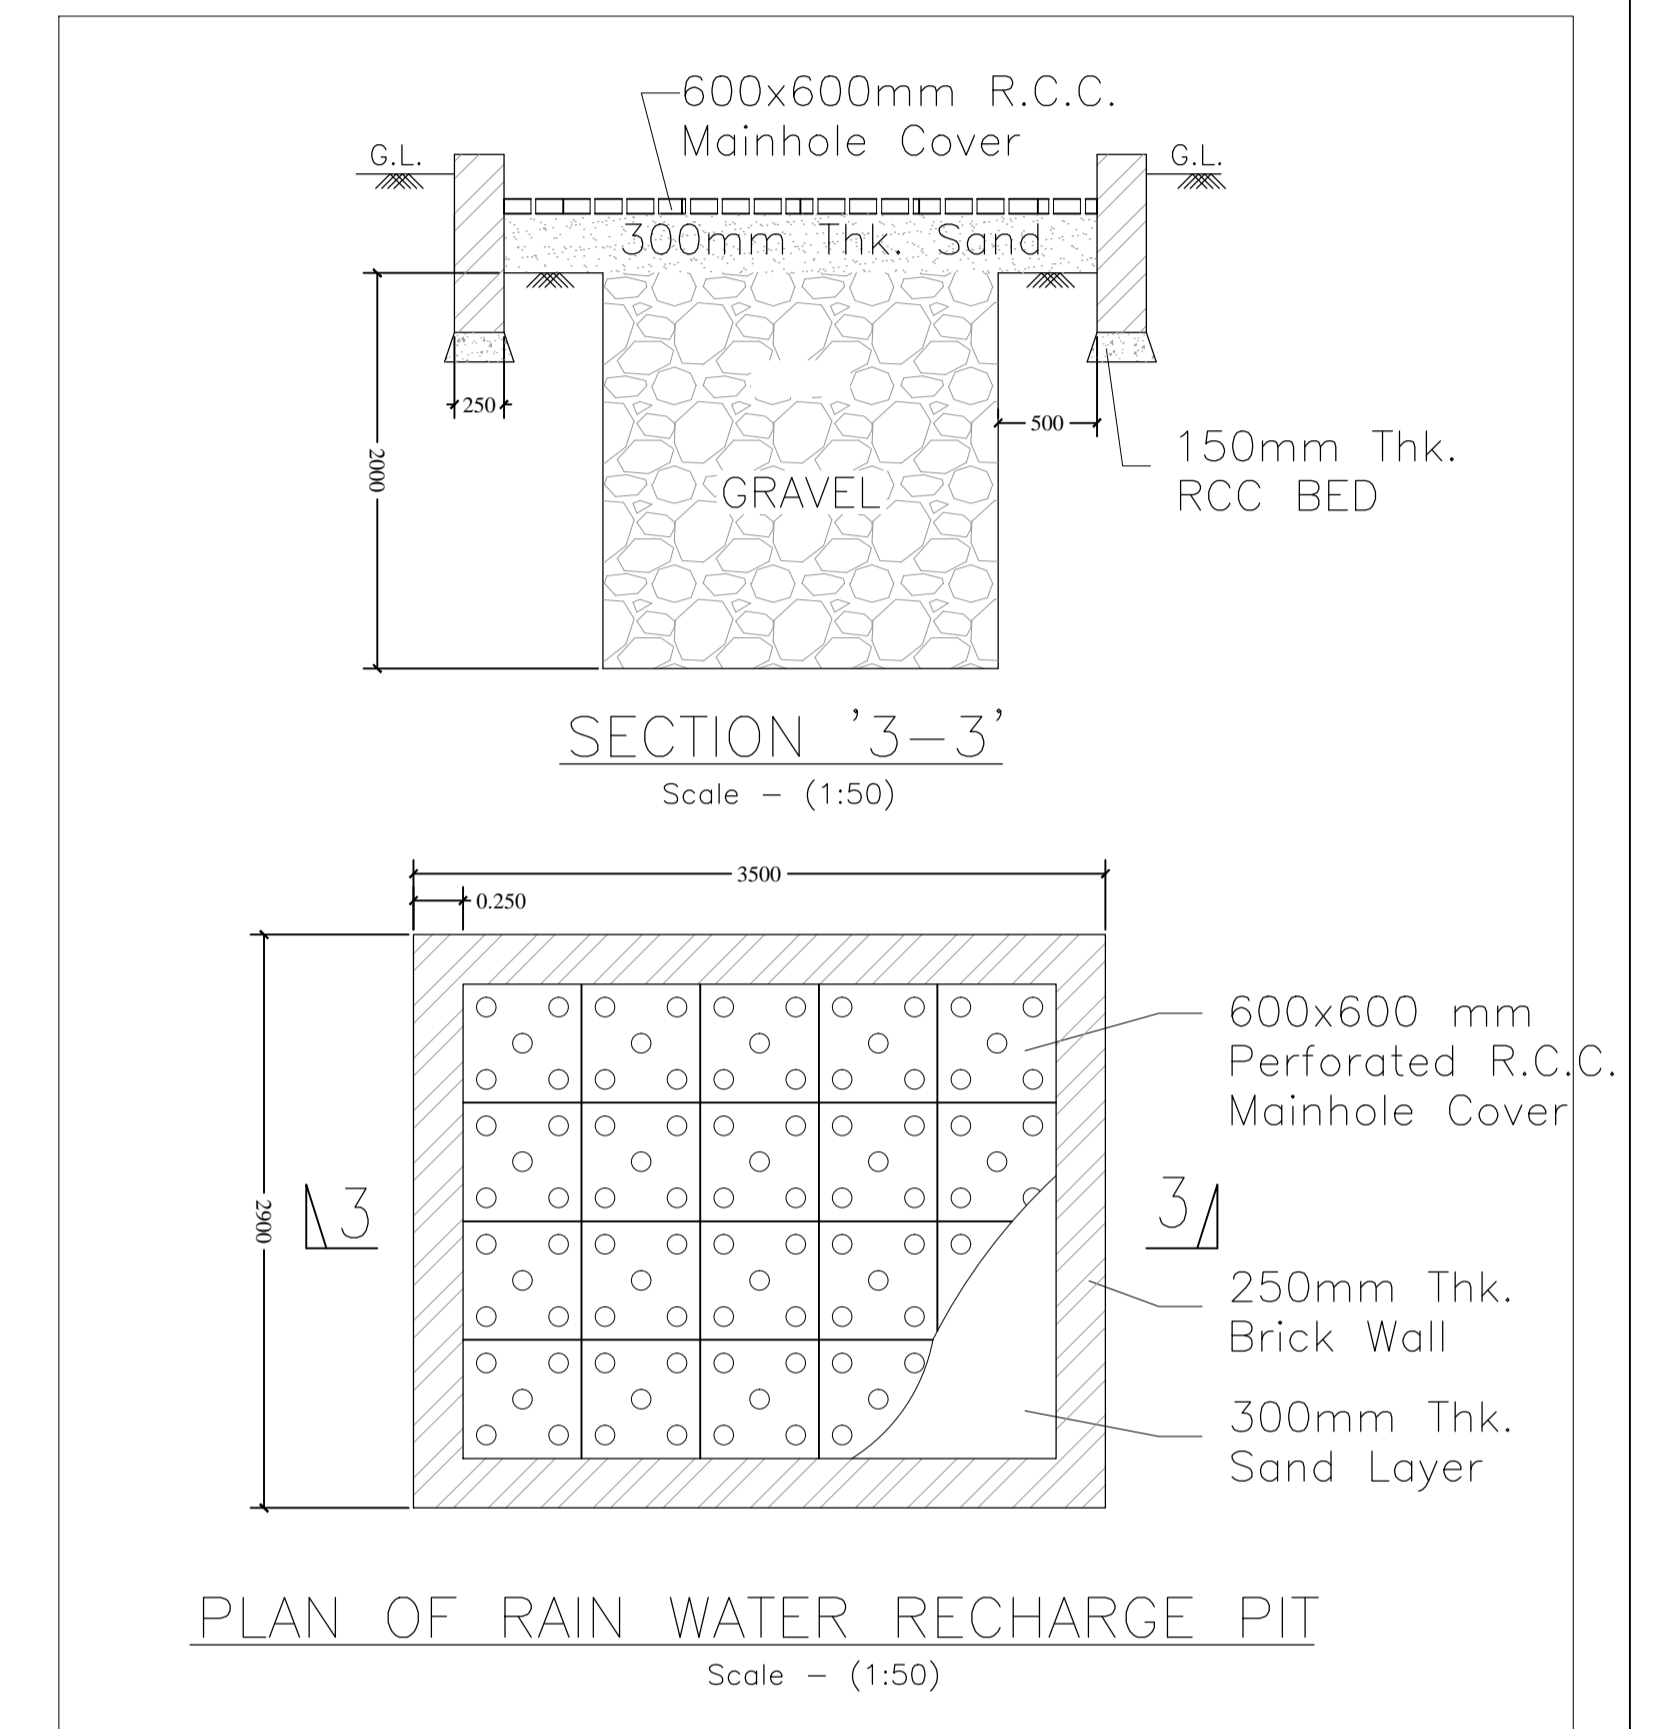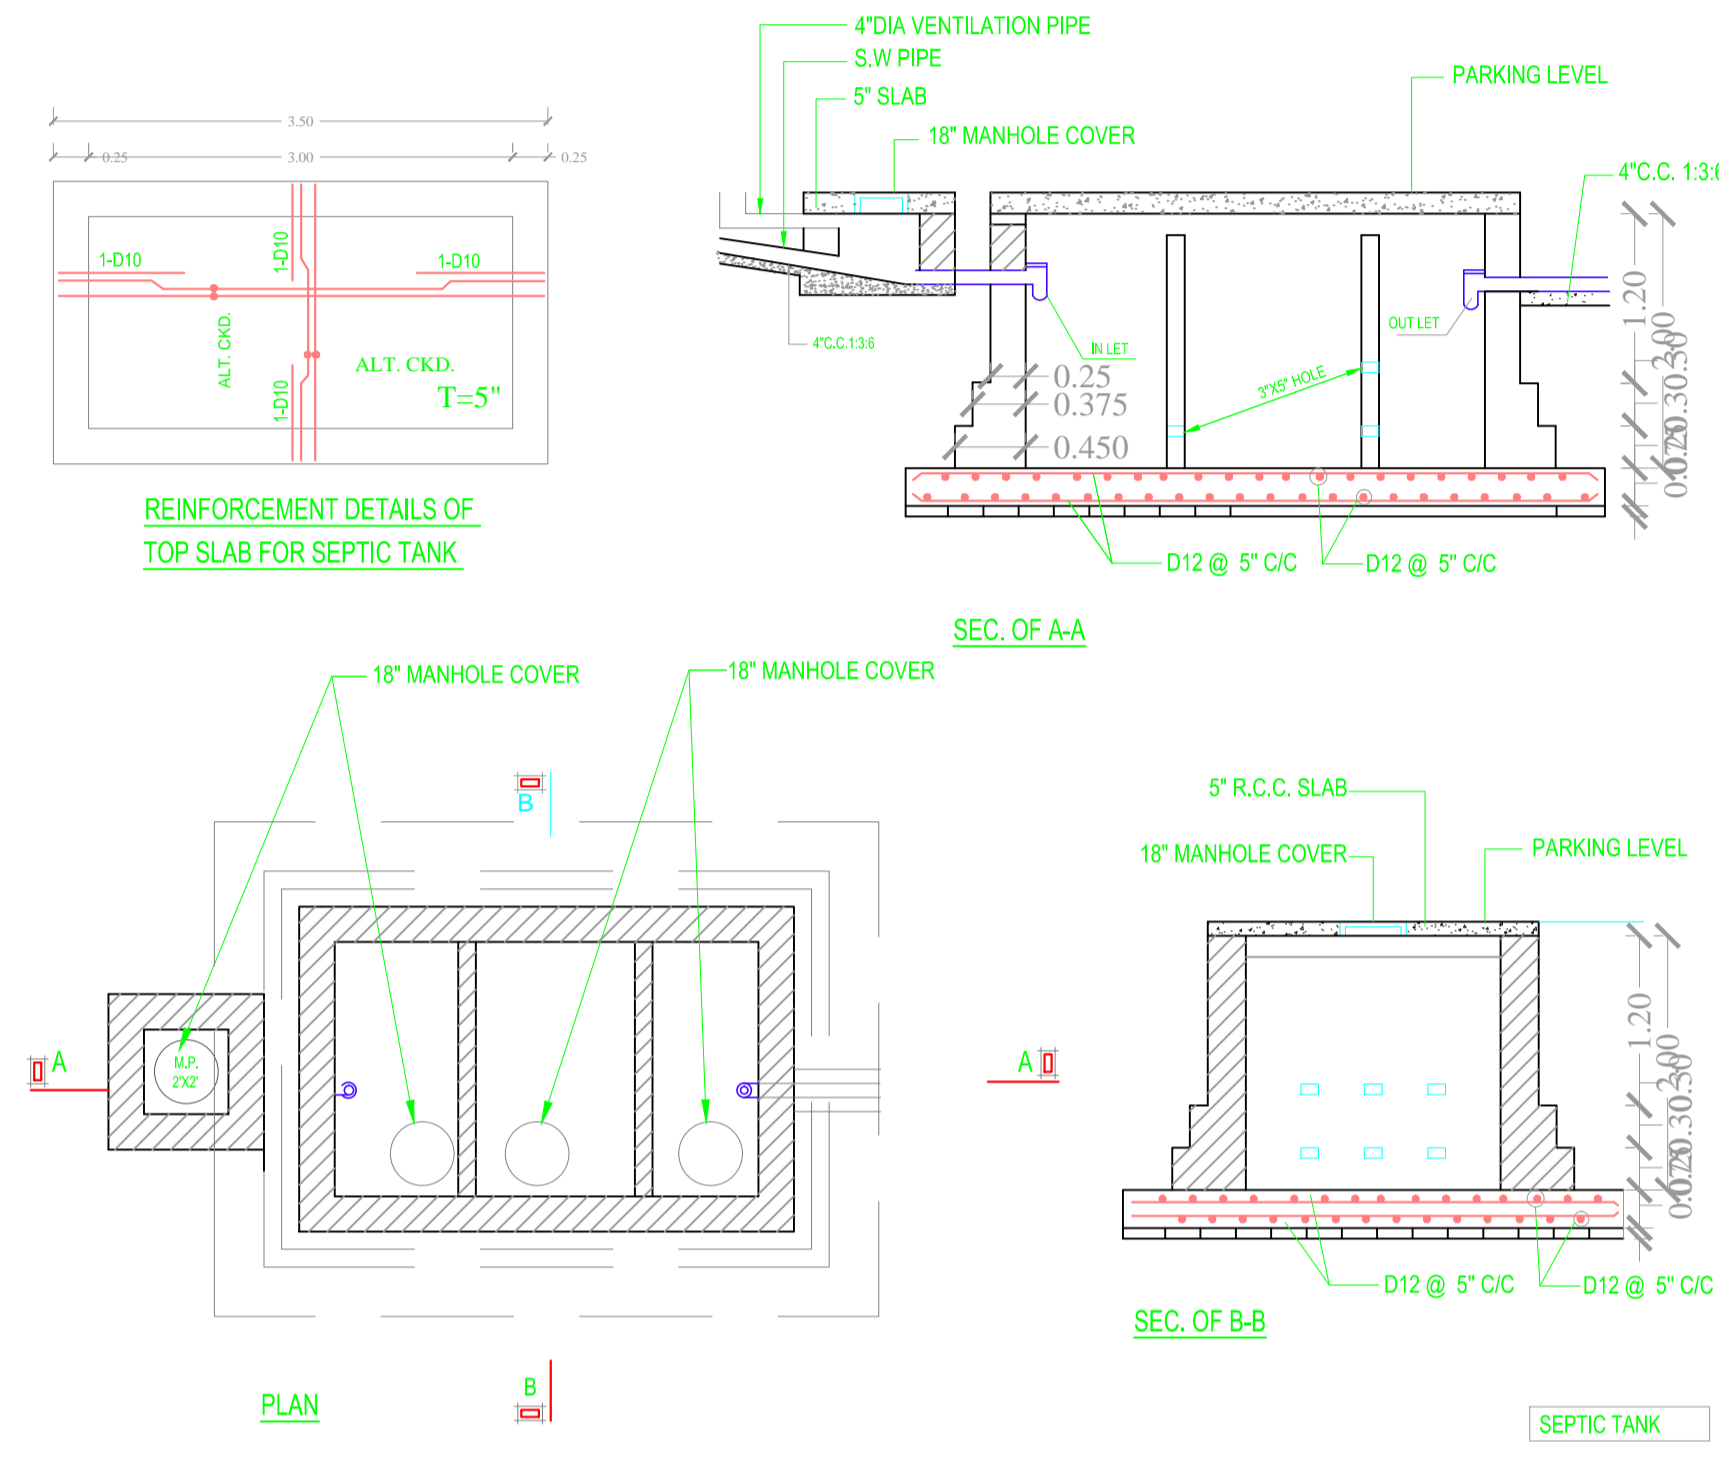

LTP NAME AND SIGNATURE	STRUCTURAL ENG'S NAME AND SIGNATURE	BUILDER NAME AND SIGNATURE	DIGITAL SIGNATURE
MD RAGIB SAYEED SINPC/ENG/0001/2017			