




| Proposal Basic Information |                            |
|----------------------------|----------------------------|
| Proposal File No.          | SNPC/BP/0030/W04/2019      |
| Owner Name                 | SRI NARESH KUMAR AGARWAL   |
| Khata No                   | 58                         |
| Plot No                    | 808/A                      |
| Village Name               | Dehuri Sai                 |
| Use                        | Residential                |
| SubUse                     | Other Residential Building |

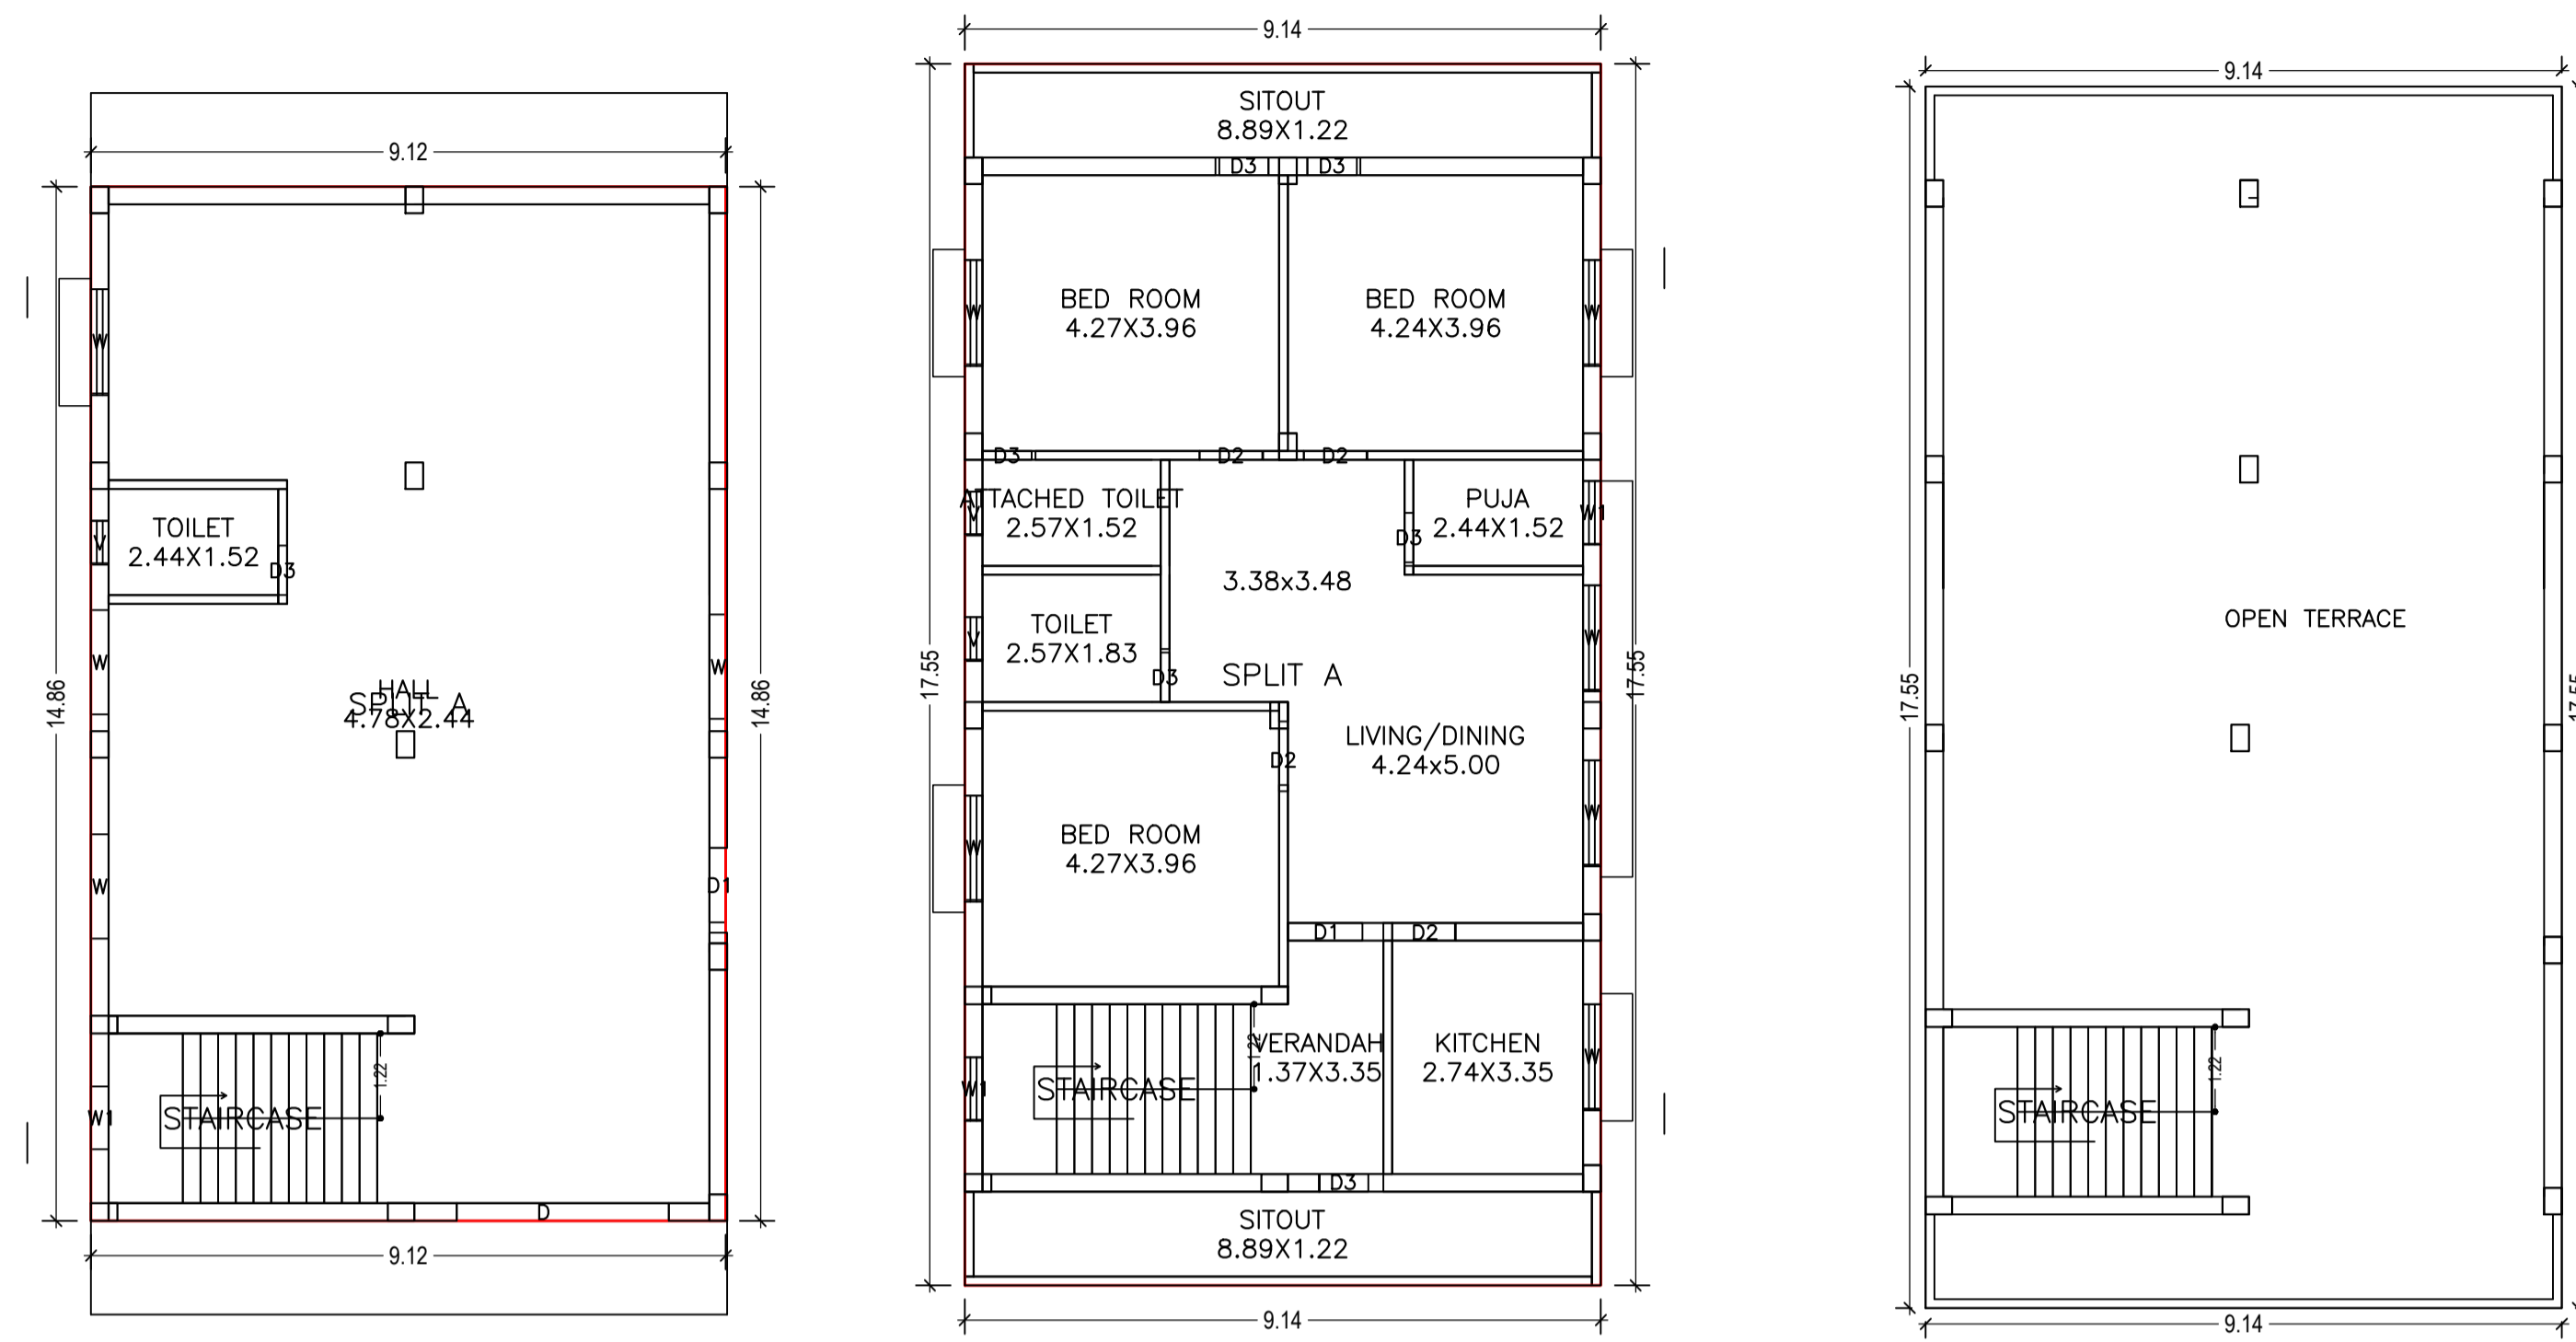

Building :A (RESIDENTIAL)

| Floor Name                       | Total Built Up Area (Sq.mt.) | Proposed FAR Area (Sq.mt.) Resi. | Total FAR Area (Sq.mt.) | Total Consumed Additional FAR Area (Sq.mt.) | Trmt (No.) |
|----------------------------------|------------------------------|----------------------------------|-------------------------|---|------------|
| Ground Floor                     | 135.57                       | 135.57                           | 135.57                  | 135.57                                      | 01         |
| First Floor                      | 160.49                       | 160.49                           | 160.49                  | 160.49                                      | 00         |
| Second Floor                     | 160.49                       | 160.49                           | 160.49                  | 160.49                                      | 00         |
| Terrace Floor                    | 0.00                         | 0.00                             | 0.00                    | 0.00  | 00         |
| Total :                          | 456.55                       | 456.55                           | 456.55                  | 456.55                                      | 01         |
| Total Number of Same Buildings : | 1                            |                                  |                         |   |            |
| Total :                          | 456.55                       | 456.55                           | 456.55                  | 456.55                                      | 01         |

SCHEDULE OF DOOR:

| BUILDING NAME   | NAME | LENGTH | HEIGHT | NOS |
|-----------------|------|--------|--------|-----|
| A (RESIDENTIAL) | D3   | 0.71   | 2.10   | 13  |
| A (RESIDENTIAL) | D2   | 0.90   | 2.10   | 08  |
| A (RESIDENTIAL) | D1   | 1.07   | 2.10   | 03  |
| A (RESIDENTIAL) | D    | 3.05   | 2.10   | 01  |

SCHEDULE OF WINDOW/VENTILATION:

| BUILDING NAME   | NAME | LENGTH | HEIGHT | NOS |
|-----------------|------|--------|--------|-----|
| A (RESIDENTIAL) | V    | 0.63   | 0.63   | 05  |
| A (RESIDENTIAL) | W1   | 0.90   | 1.20   | 05  |
| A (RESIDENTIAL) | W    | 1.50   | 1.20   | 16  |


UnitBUA Table for Building :A (RESIDENTIAL)

| FLOOR                     | Name    | UnitBUA Type | UnitBUA Area | Carpet Area | No. of Rooms | No. of Tenement |
|---------------------------|---------|--------------|--------------|-------------|--------------|-----------------|
| GROUND FLOOR PLAN         | SPLIT A | FLAT         | 390.38       | 374.25      | 2            | 1               |
| TYPICAL - 1, 2 FLOOR PLAN | SPLIT A | FLAT         | 0.00         | 0.00        | 11           | 0               |
| Total:                    | -       | -            | 390.38       | 374.25      | 24           | 1               |


GROUND FLOOR PLAN (Proposed) (SCALE 1:100)

TYPICAL - 1, 2 FLOOR PLAN (Proposed) (SCALE 1:100)


TERRACE FLOOR PLAN (SCALE 1:100)

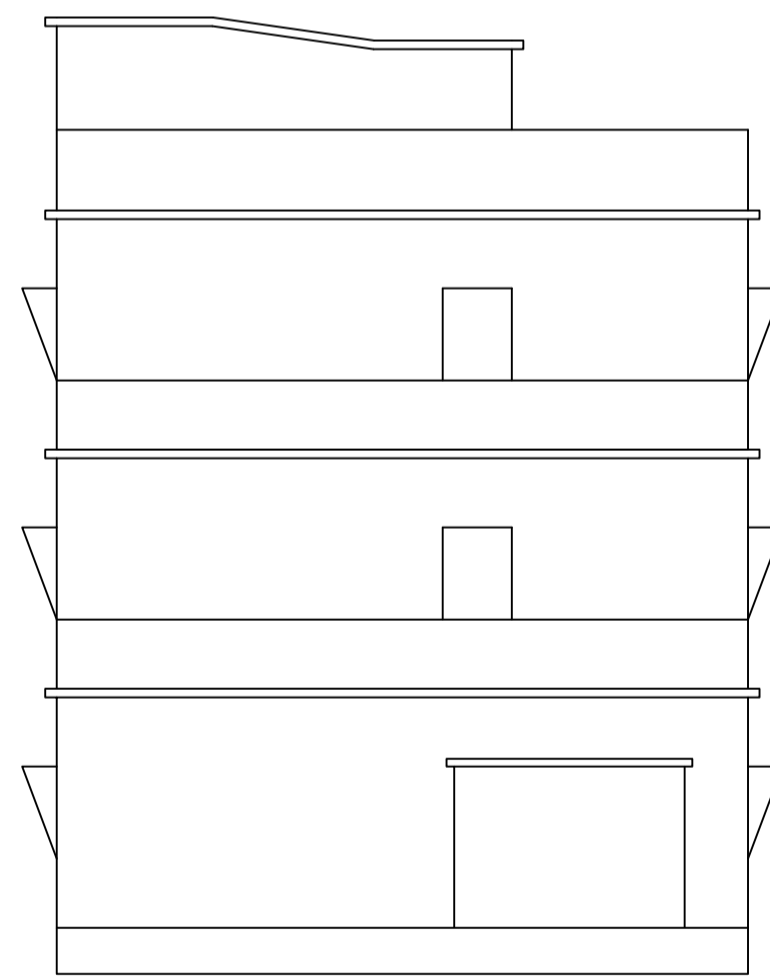


FRONT ELEVATION

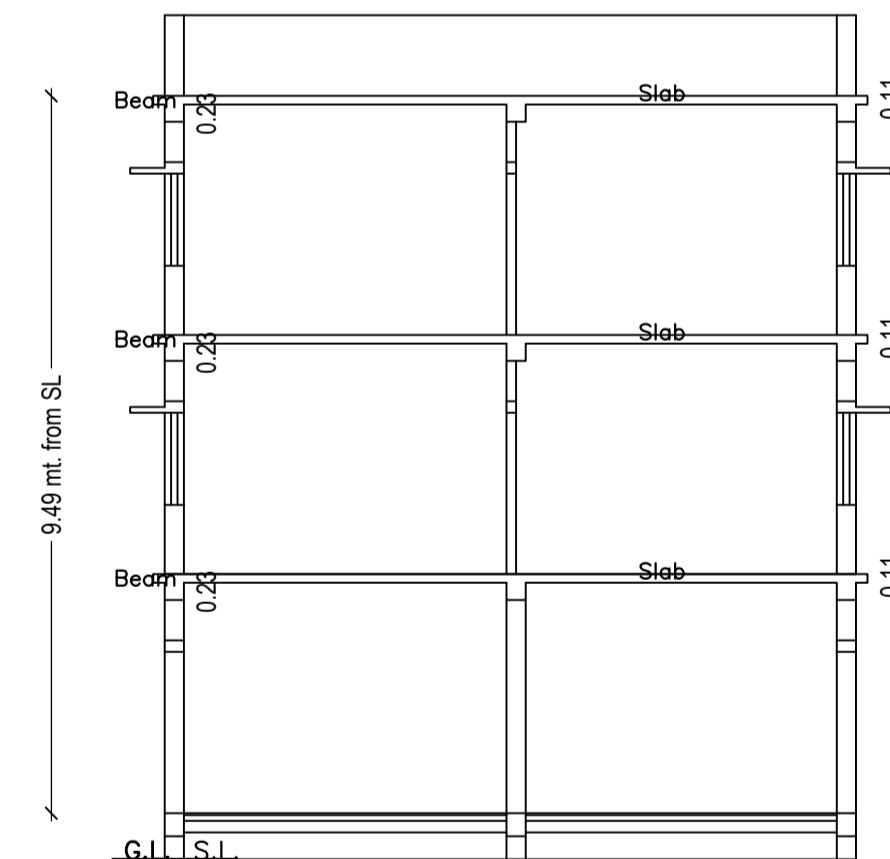

SECTION A-A'

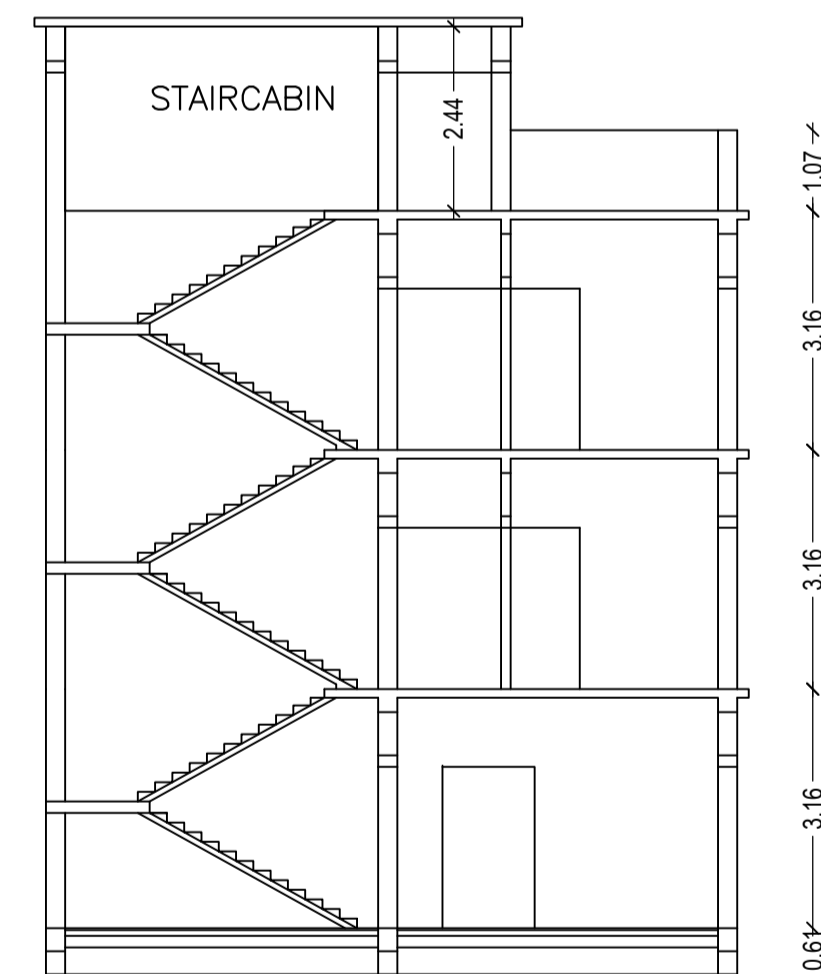

SECTION X-X'

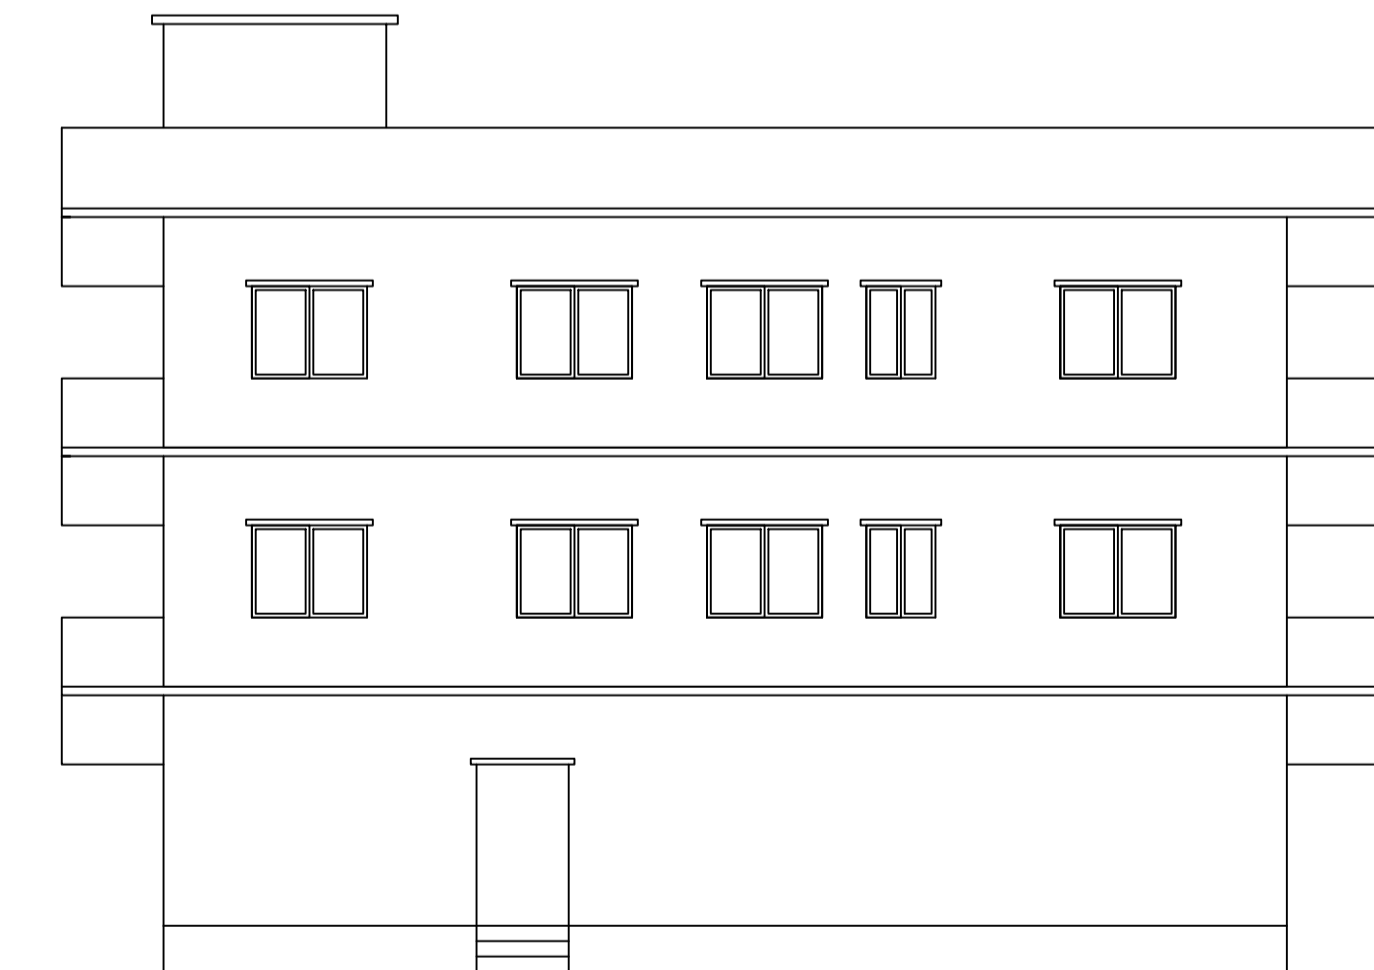

RIGHT SIDE ELEVATION

| LTP NAME AND SIGNATURE                   | STRUCTURAL ENG'S NAME AND SIGNATURE | BUILDER NAME AND SIGNATURE | DIGITAL SIGNATURE |
|--|-------------------------------------|----------------------------|-------------------|
| DURGA PRASAD DUBEY<br>SNPC/ENG/0004/2017 |                                     |                            |                   |