
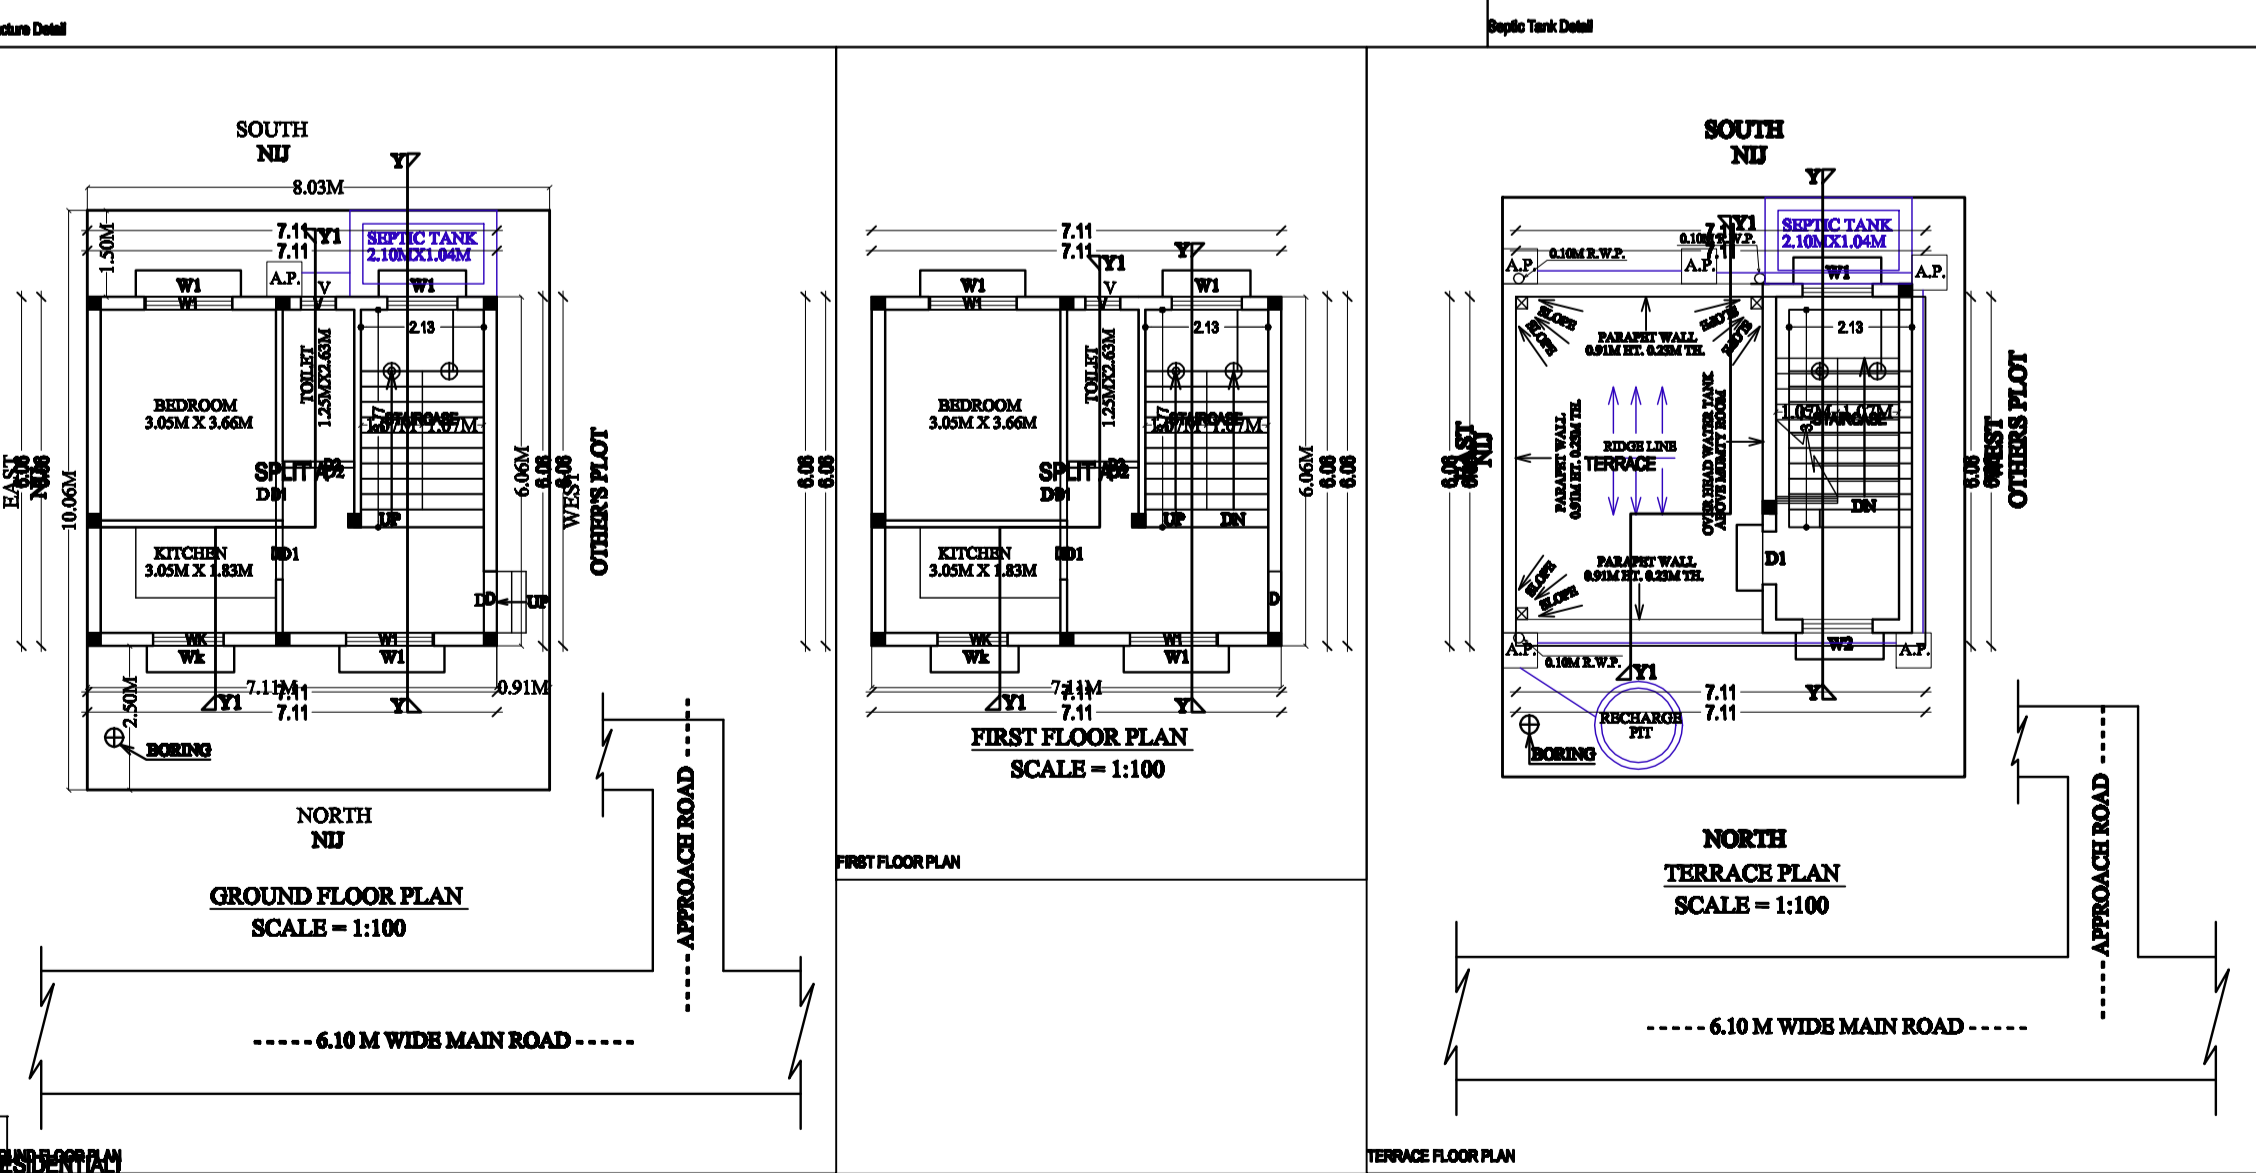
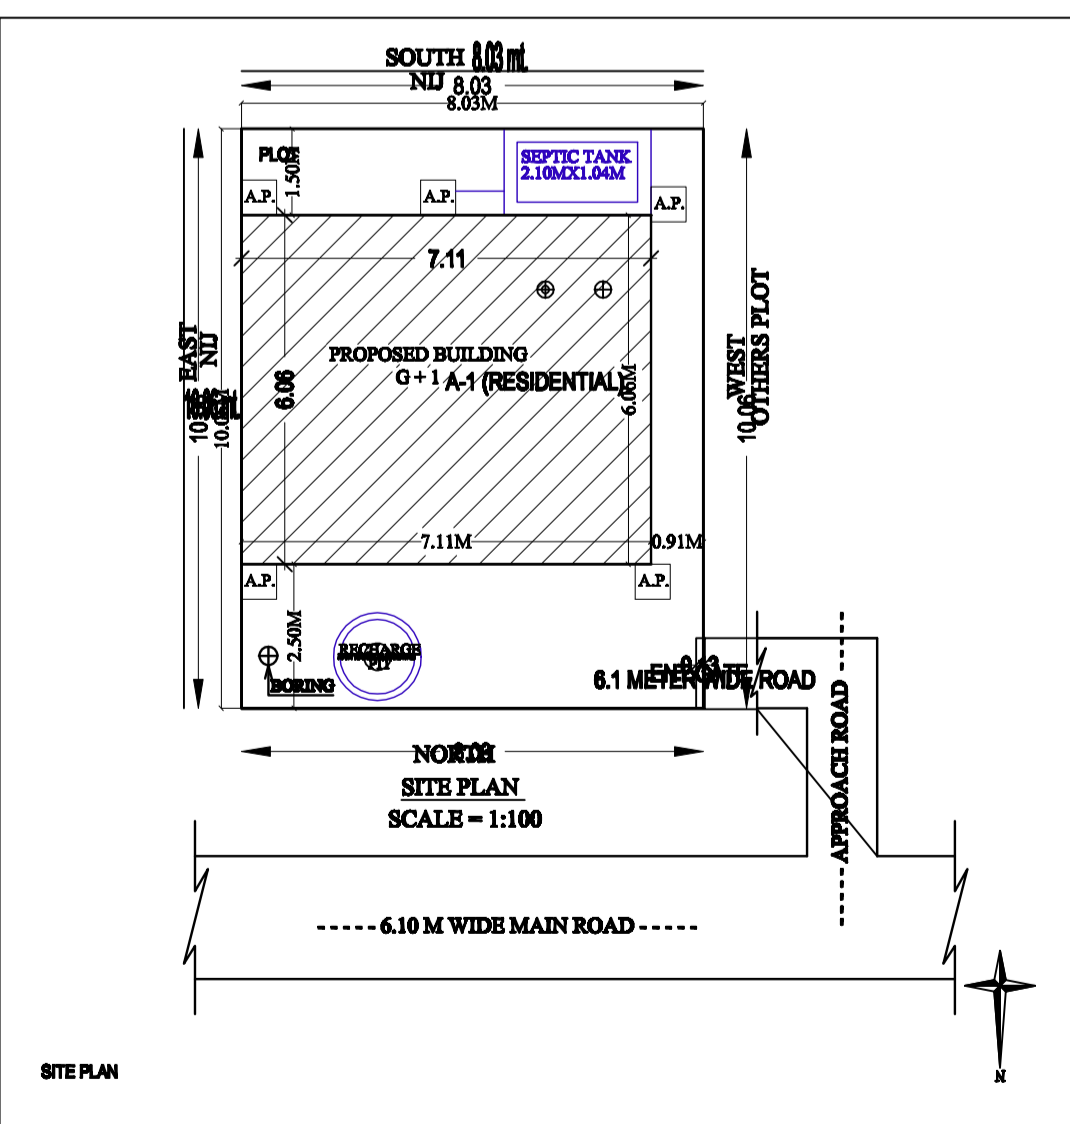
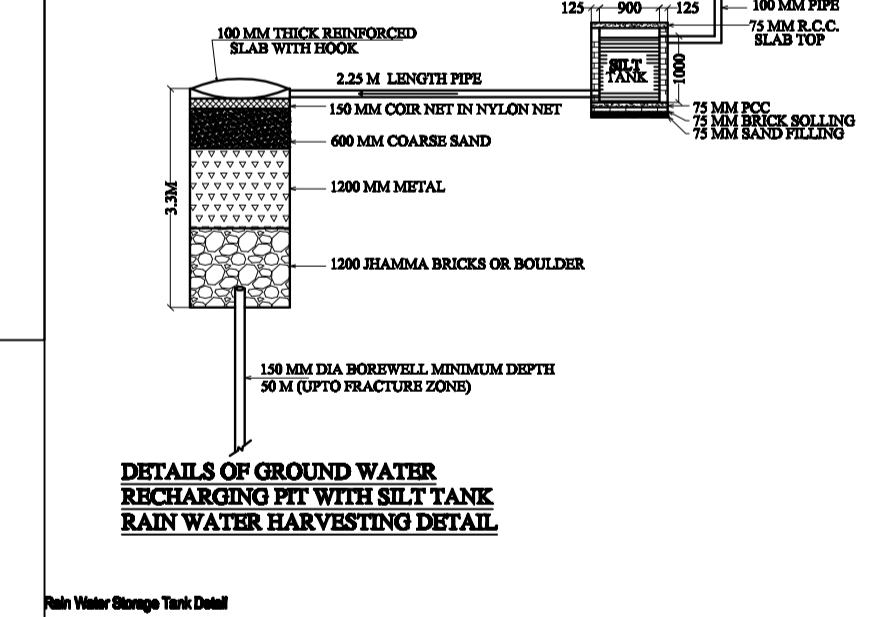
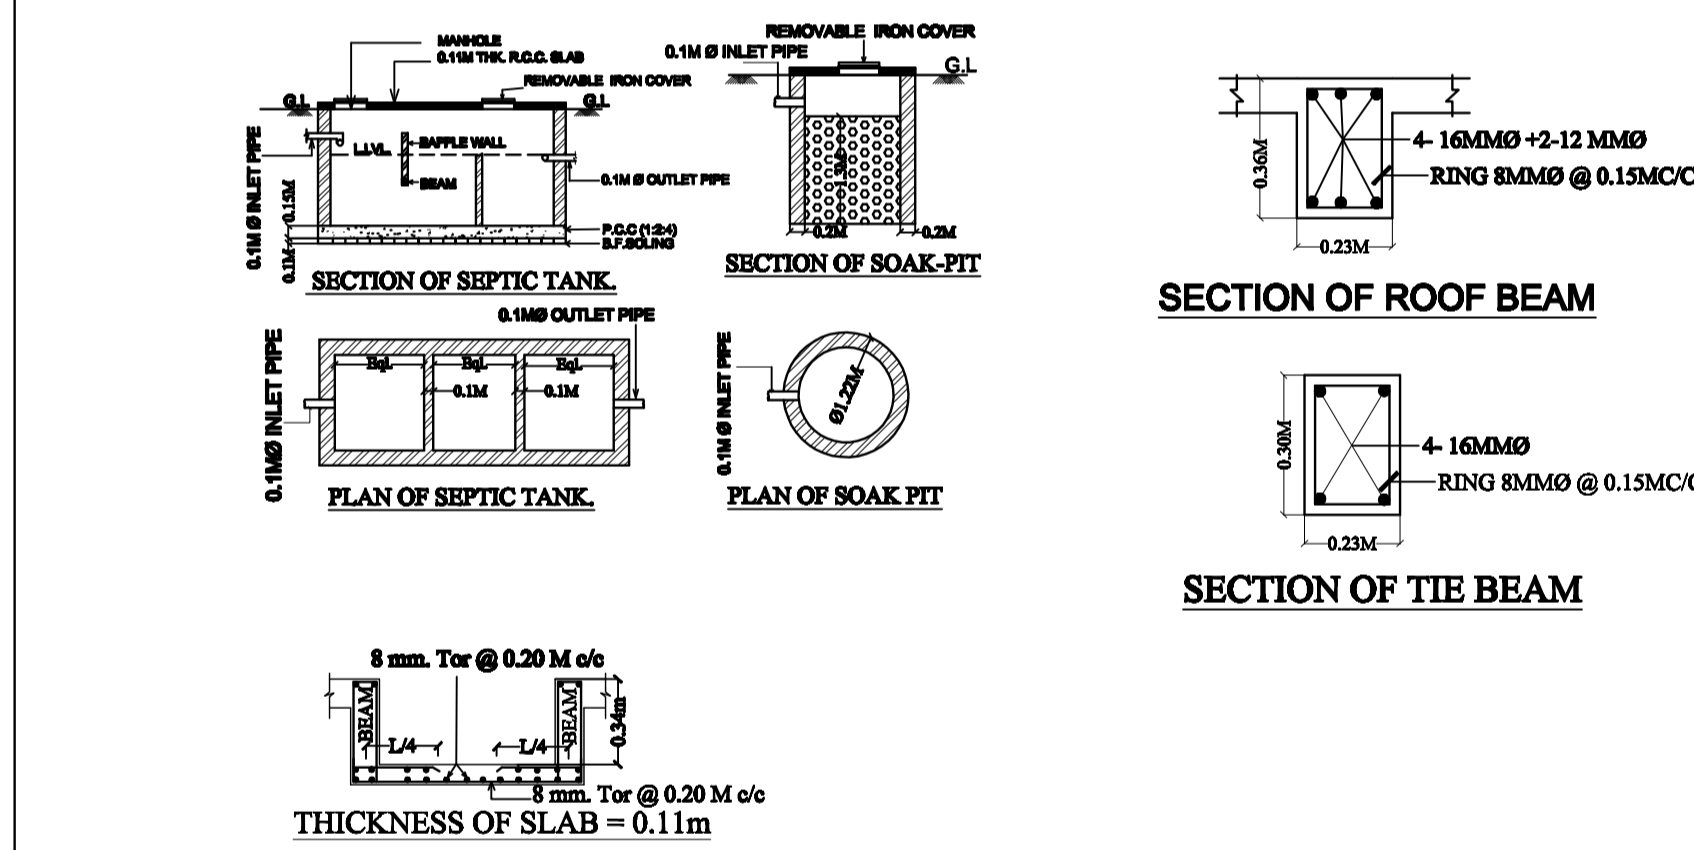
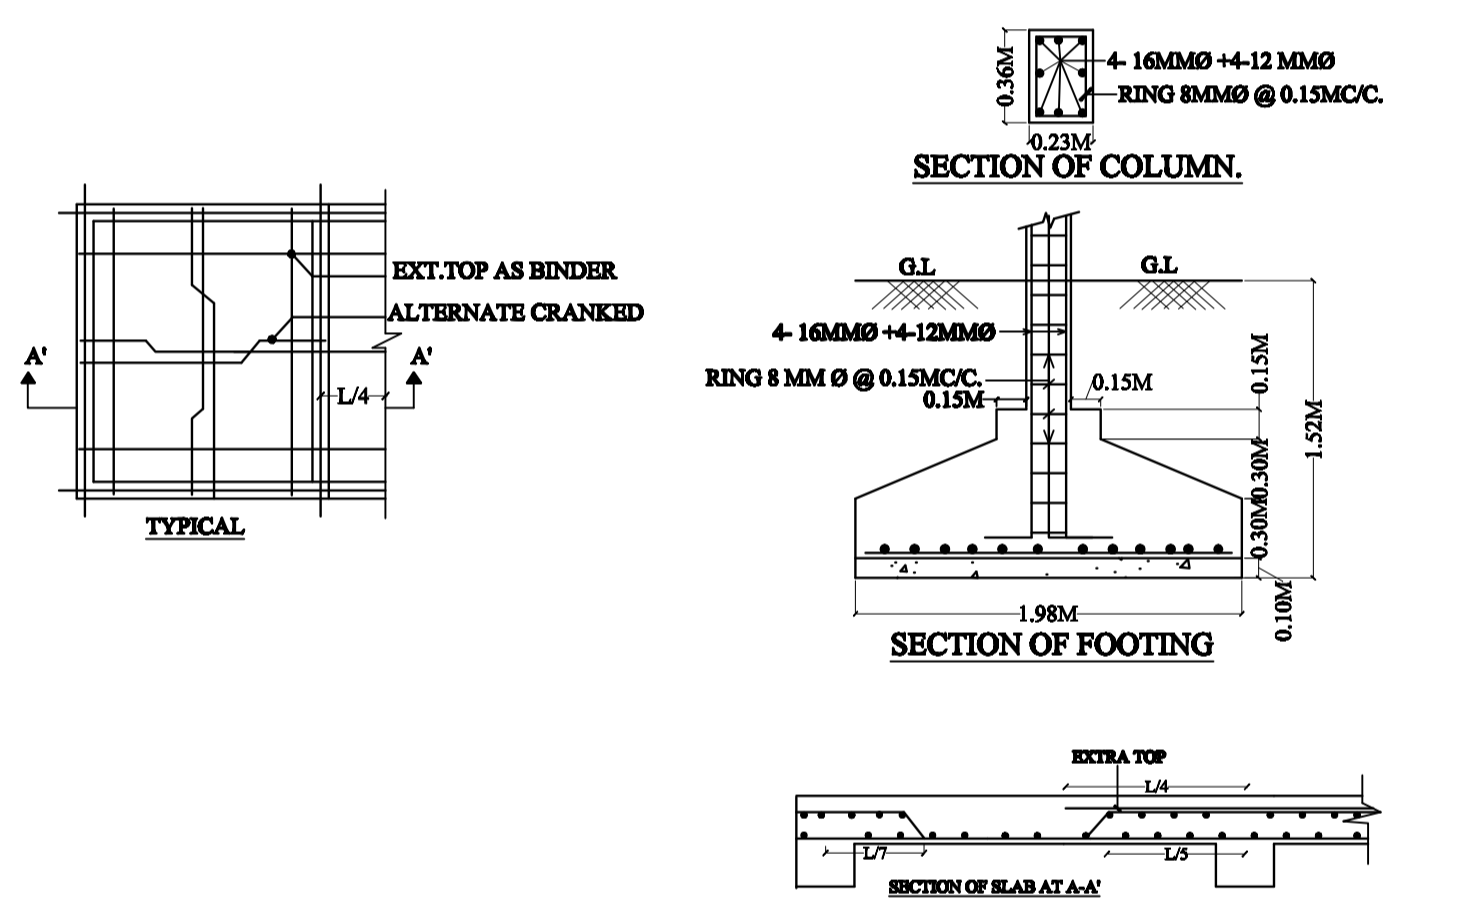
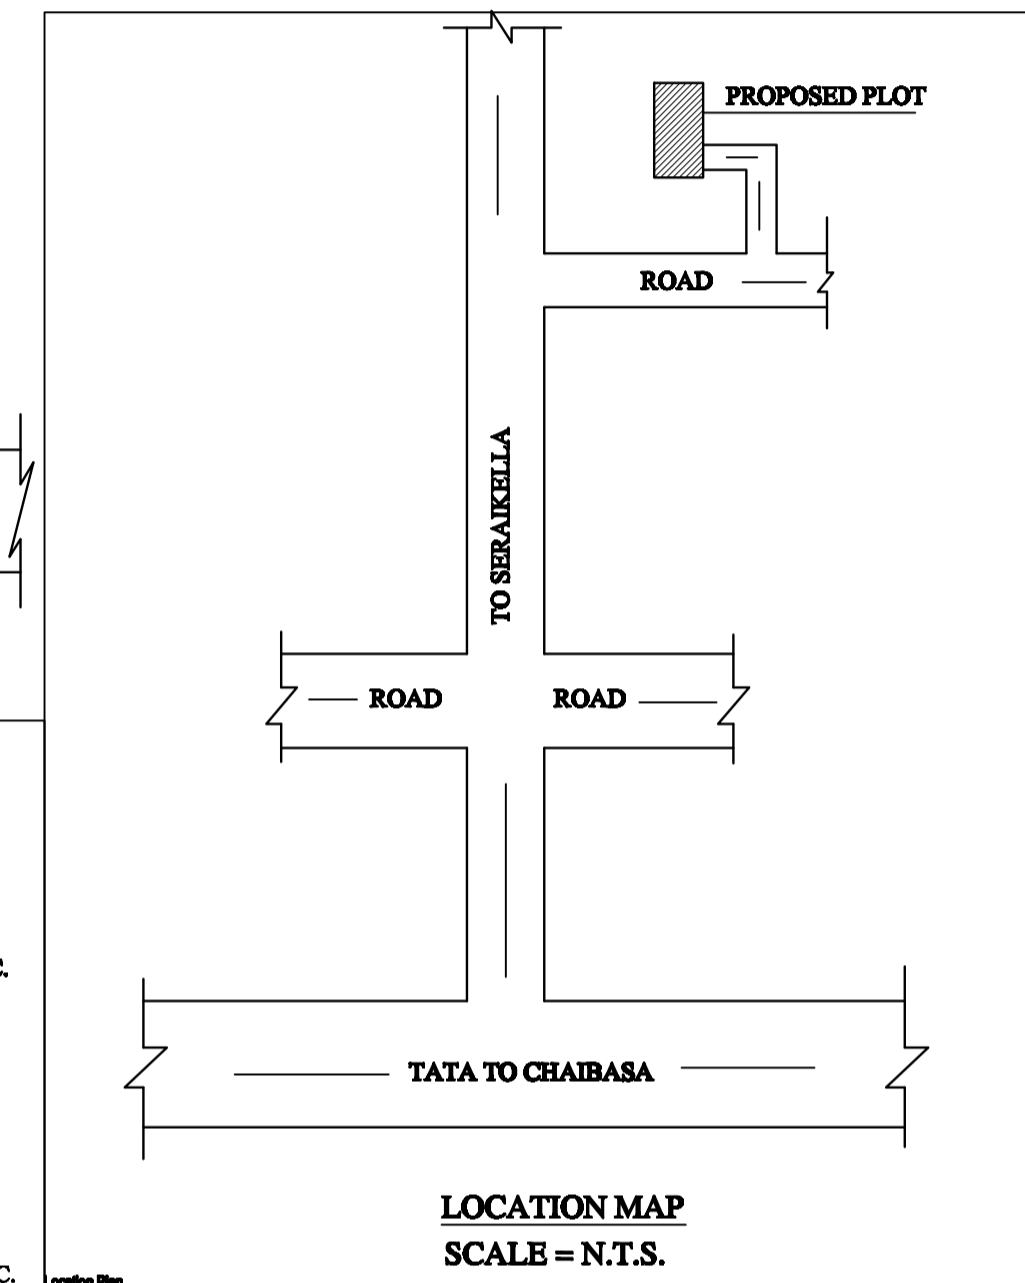
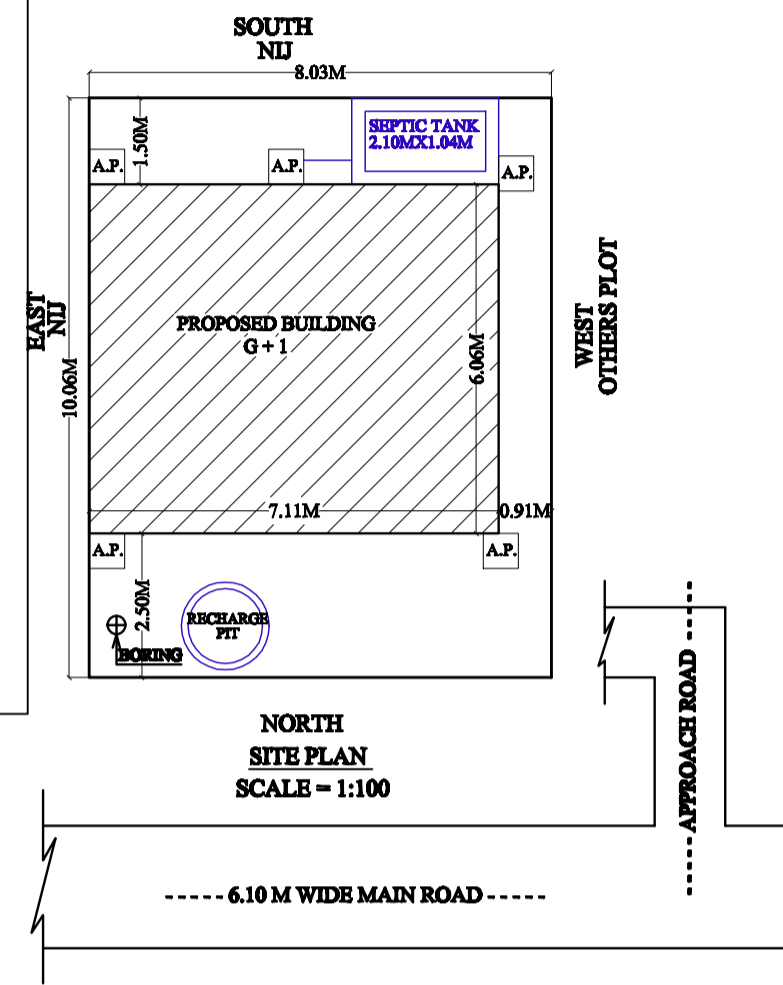


Project Title :MR. JANAK KUMARI RATH

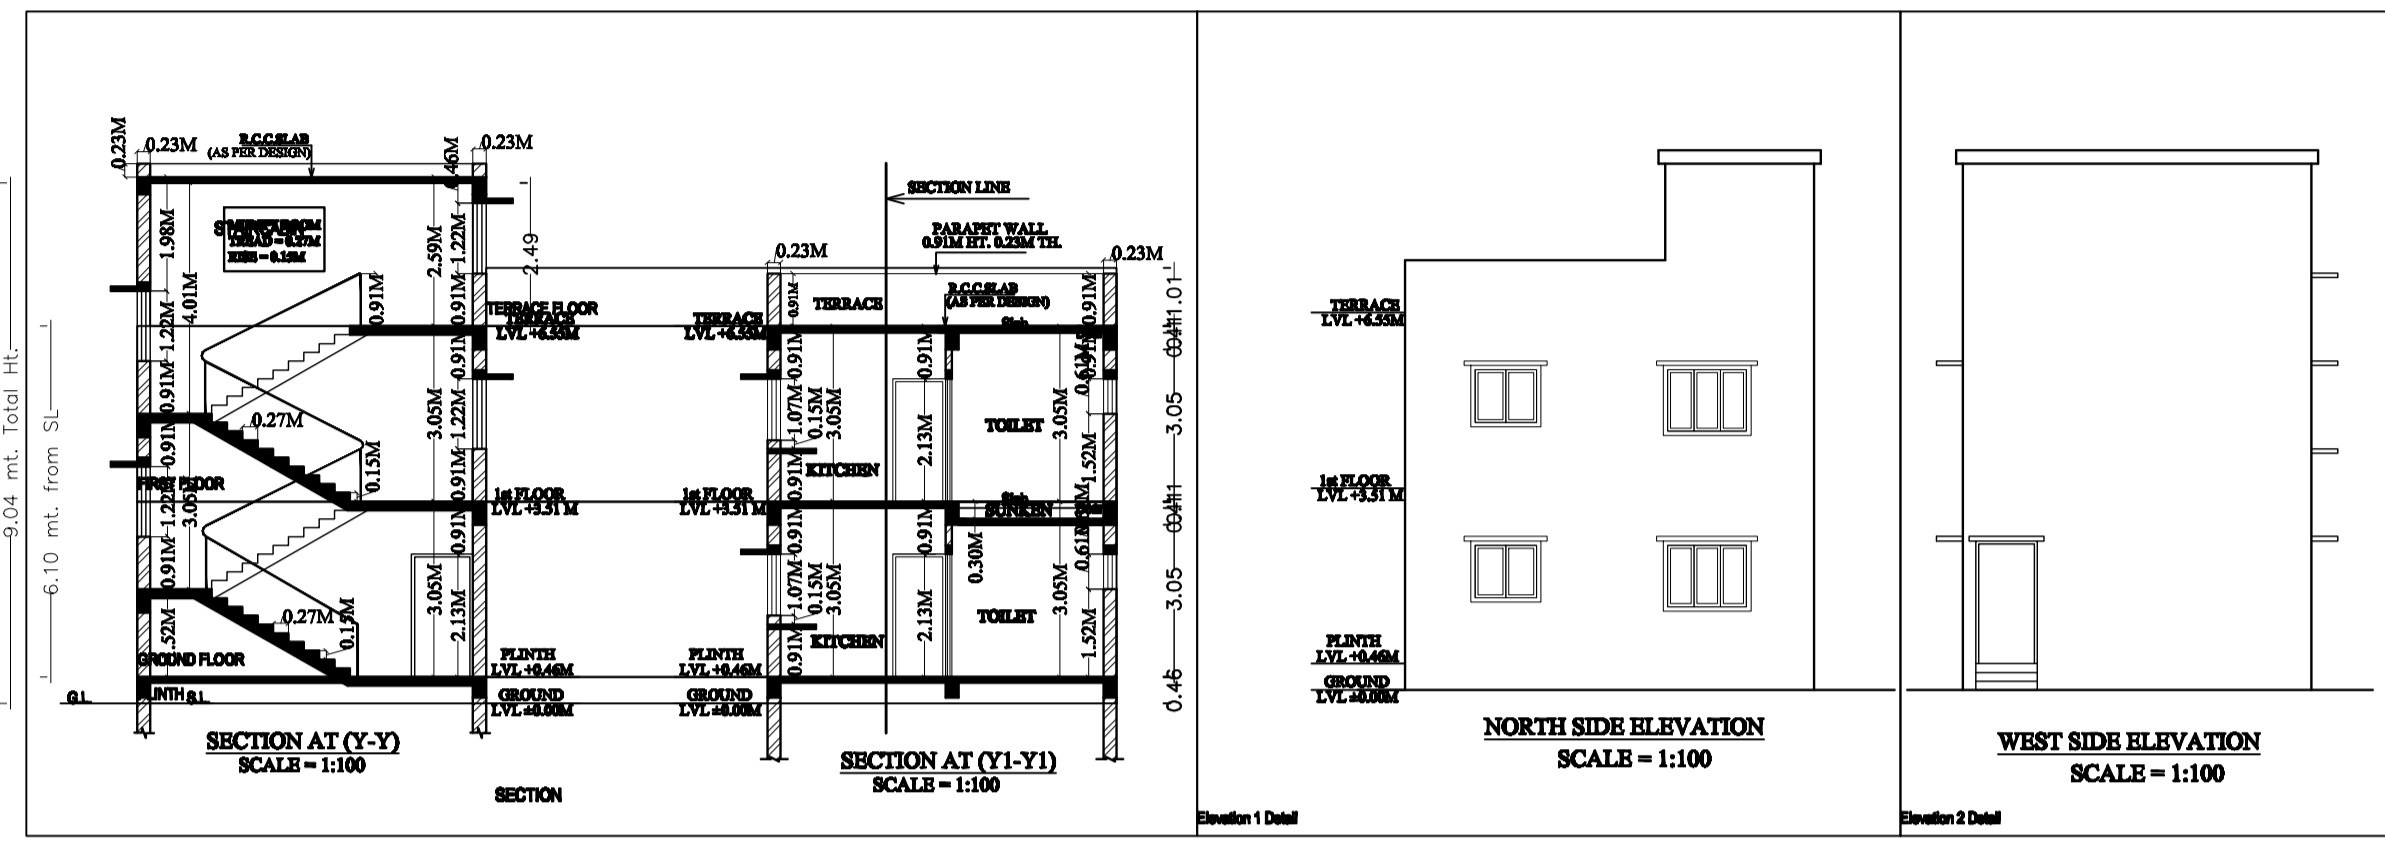

SL.NO.	MKD.	SIZE	DESCRIPTION
1.	D	1.07M X 2.13M	Panellled tw single shutter door.
2.	D1	0.91M X 2.13M	Panellled tw single shutter door.
3.	D2	0.76M X 2.13M	Panellled tw single shutter door.
4.	W1	1.52M X 1.22M	Glazed steel framed window 4. shutt.
5.	W2	1.22M X 1.22M	Glazed steel framed window 3. shutt.
6.	WK	0.91M X 1.07M	Glazed steel framed window 2. shutt.
7.	V	0.61M X 0.61M	Top hung steel ventilator.

GENERAL SPECIFICATION :-
 FOUNDATION : PLAIN CONCRETE AS PER DESIGN.
 : R.C.C. COLUMN FOOTING & COLUMN AS PER STRUCTURAL DESIGN.
 SUPER STRUCTURE : R.C.C. COLUMN AND BEAM AS PER STRUCTURAL DESIGN.
 : R.C.C. ROOF SLAB AS PER STRUCTURAL DESIGN.
 FLOOR : S.P.S FLOORING ON P.C.C. BED ALL OVER FLOOR.
 INTERNAL FINISH : WHITE WASHING OVER CONCRETE PLASTER.
 SANITARY : VENEER CHINA SANITARY WARE.
 : ALL PIPE WATER SUPPLY.
 : P.V.C. PIPE FOR DISPOSAL.
 : AS PER SCHEDULE.
 ELECTRICAL : COPPER CONDUCTOR WITH P.V.C. CONDUIT.

PROPOSED RESIDENTIAL BUILDING FOR:
 MR. JANAK KUMARI RATH
 PLOT NO. : 164 (C)
 KHATA NO. : 43
 THANA : SERAKELLA
 WARD NO. : 8 (OLD)
 : 10 (NEW)
 MOLZA : MAGAR PANCHAYAT SERAKELLA
 DIST : SERAKELLA

ALL FLOOR PLAN, LOCATION MAP, SITE PLAN & RAIN WATER HARVESTING DETAILS

SIGNATURE OF ARCHITECT / ENGINEER
 SCALE : 1:100, 1:200
 SHEET NO.- 01 OF 01

SIGNATURE OF OWNER

APPROVED BY AUTHORITY