

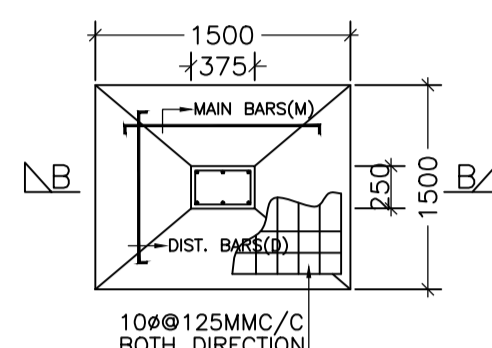



Proposal Basic Information	
Proposal File No.	SNPC/BP/0014/W06/2022
Owner Name	SILA DEVI
Khata No	23
Plot No	26 & 27
Village Name	Patra Sai
Use	Residential
SubUse	Residential Bldg/Apartment

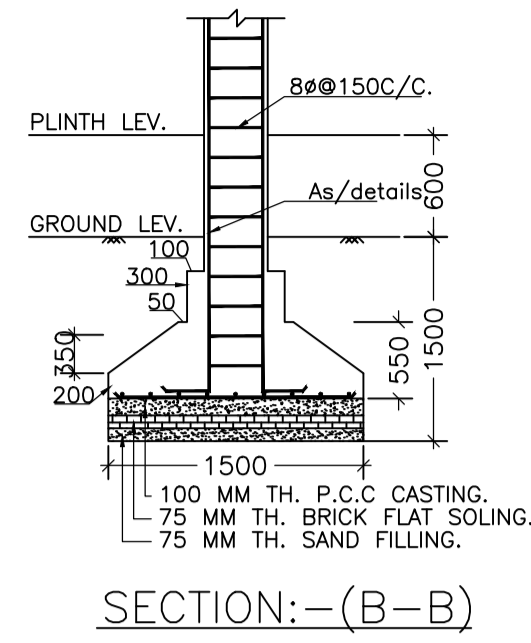


FOUNDATION PLAN OF COLUMN

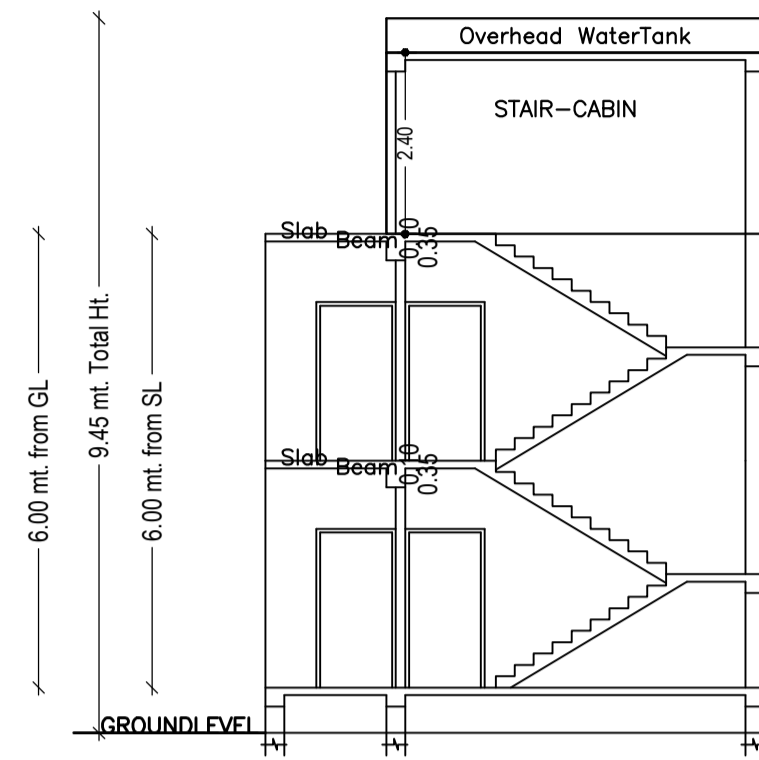


SECTION AT-XX

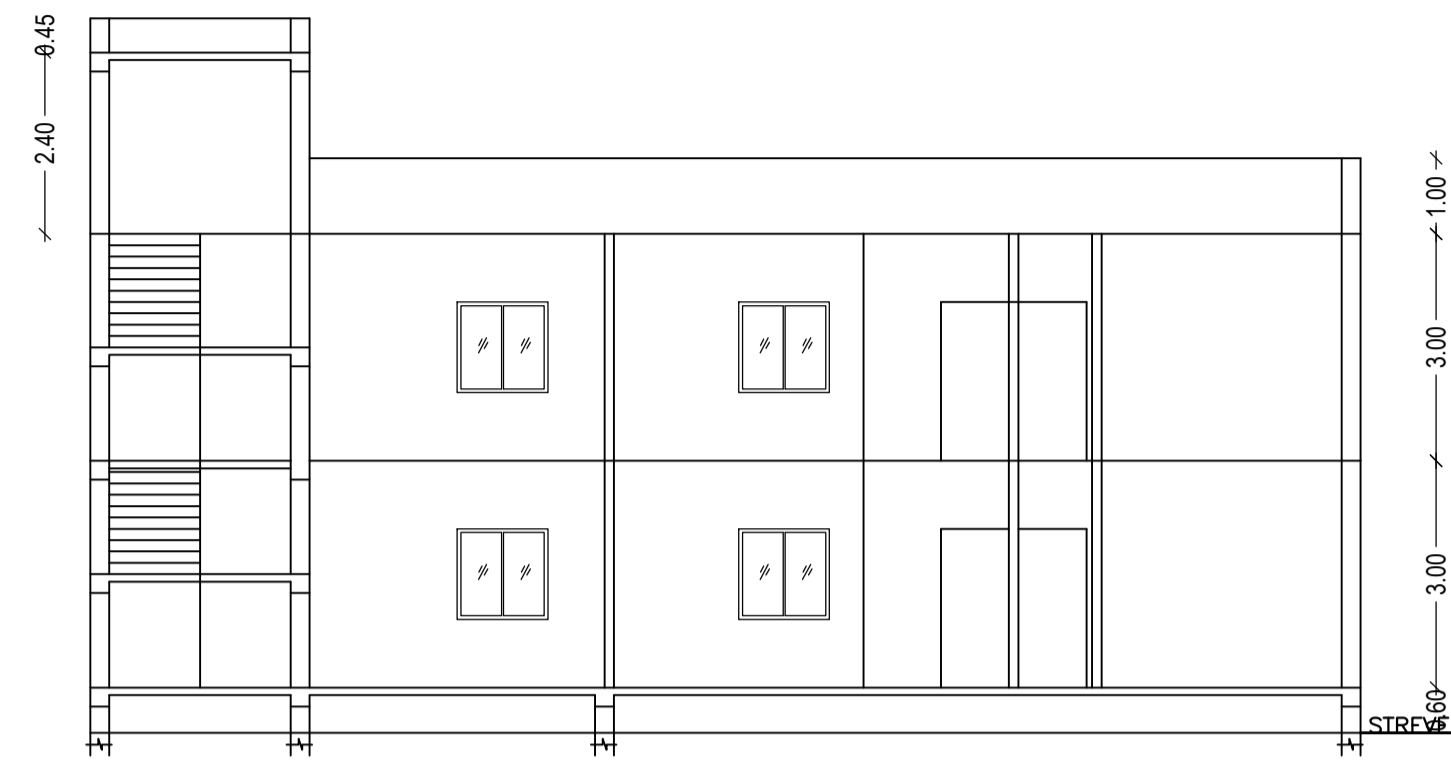

SECTION AT-YY

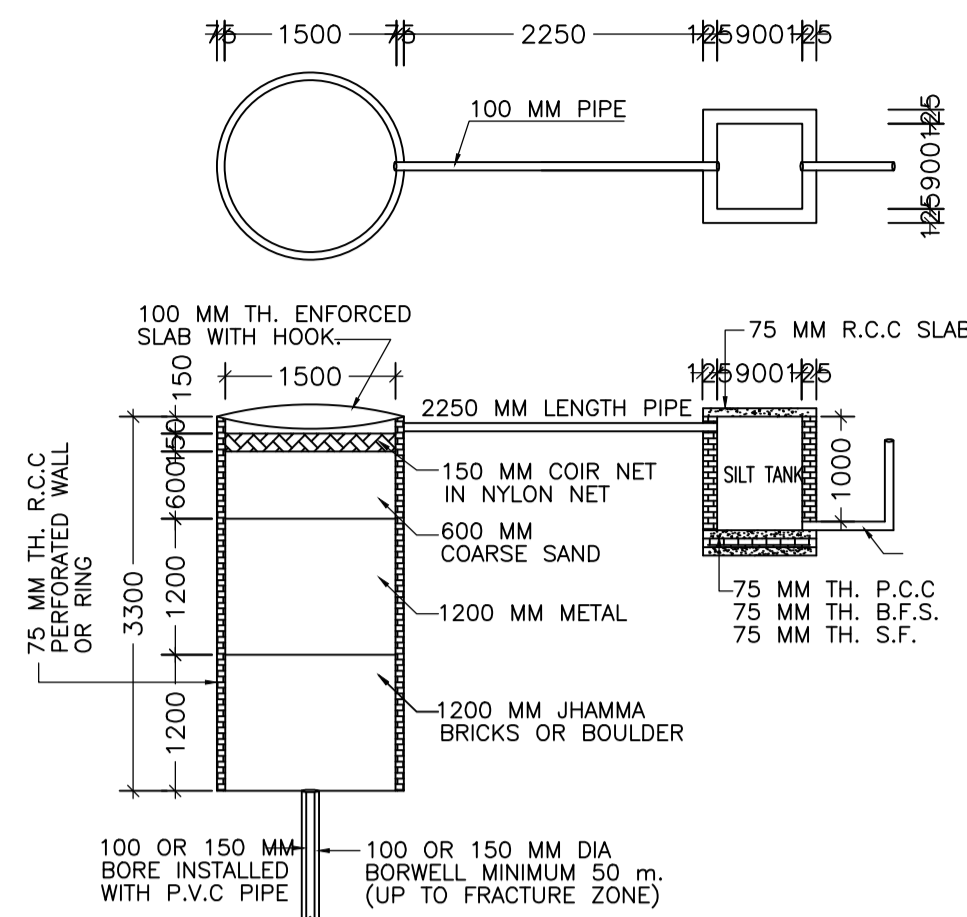

DETAIL OF GROUND WATER RECHARGING PIT WITH SILT TANK

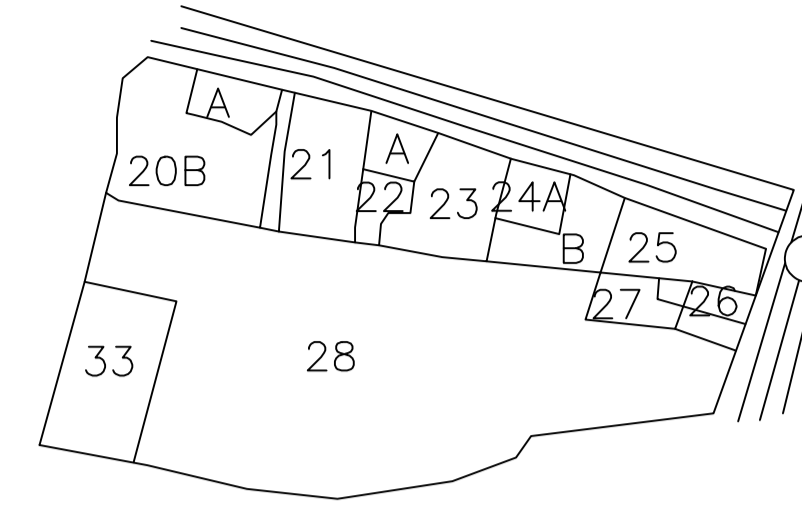

KEY - PLAN  
SCALE : (N.T.S)

Building No.	Total Built Up Area (Sq.Mt)	Proposed FAR Area (Sq.Mt)	Proposed FAR Rate (Rs./Sq.Mt)	Total FAR Area (Sq.Mt)	Total FAR Rate (Rs./Sq.Mt)	Total FAR Value (Rs.)
1	201.76	201.76	201.76	201.76	201.76	40712.00

Unit/BUA Table for Building :SHILA DEVI (SAHU)

FLOOR	Name	Unit/BUA Type	Unit/BUA Area (Sq.Mt)	Proposed FAR Rate (Rs./Sq.Mt)	Total FAR Area (Sq.Mt)	Total FAR Rate (Rs./Sq.Mt)	Total FAR Value (Rs.)
GROUND FLOOR	SHILA DEVI (SAHU)	FLAT	201.76	201.76	201.76	201.76	40712.00

Building USE/SUBUSE Details

Building Name	Building Use	Building Subuse	Building Structure
SHILA DEVI (SAHU)	Residential	Residential Building/Flat/Apartment	Non-Height

Buildingwise Floor FAR Details

Floor Name	Proposed Built Up Area (Sq.Mt)	Proposed FAR Area (Sq.Mt)	Proposed FAR Rate (Rs./Sq.Mt)	Total FAR Area (Sq.Mt)	Total FAR Rate (Rs./Sq.Mt)	Total FAR Value (Rs.)
Ground Floor	201.76	201.76	201.76	201.76	201.76	40712.00

SCHEDULE OF DOOR:

Door No.	Name	Length	Height	MSD
01	TOILET	1.80	2.10	08

SCHEDULE OF WINDOW/VENTILATION:

Window No.	Name	Length	Height	MSD
01	TOILET	1.80	1.20	11

COLOR INDEX



Color	Meaning
Green	Plot Boundary
Yellow	Proposed Construction
Red	Common Plot
Blue	Road Widening Area
Black	Existing To be retained
White	Existing To be demolished

Building :SHILA DEVI (SAHU)


Floor Name	Total Built Up Area (Sq.Mt)	Proposed FAR Area (Sq.Mt)	Proposed FAR Rate (Rs./Sq.Mt)	Total FAR Area (Sq.Mt)	Total FAR Rate (Rs./Sq.Mt)	Total FAR Value (Rs.)
Ground Floor	201.76	201.76	201.76	201.76	201.76	40712.00

AREA STATEMENT


Category	Area (Sq.Mt)
NET AREA OF PLOT (Total Plot Area)	165.15
Area Reserved for Common Plot	25.07
Area Reserved for Road Widening	10.08
Area Reserved for Drainage	10.08
Area Reserved for Other Purposes	10.08
Area Available for Building	105.15

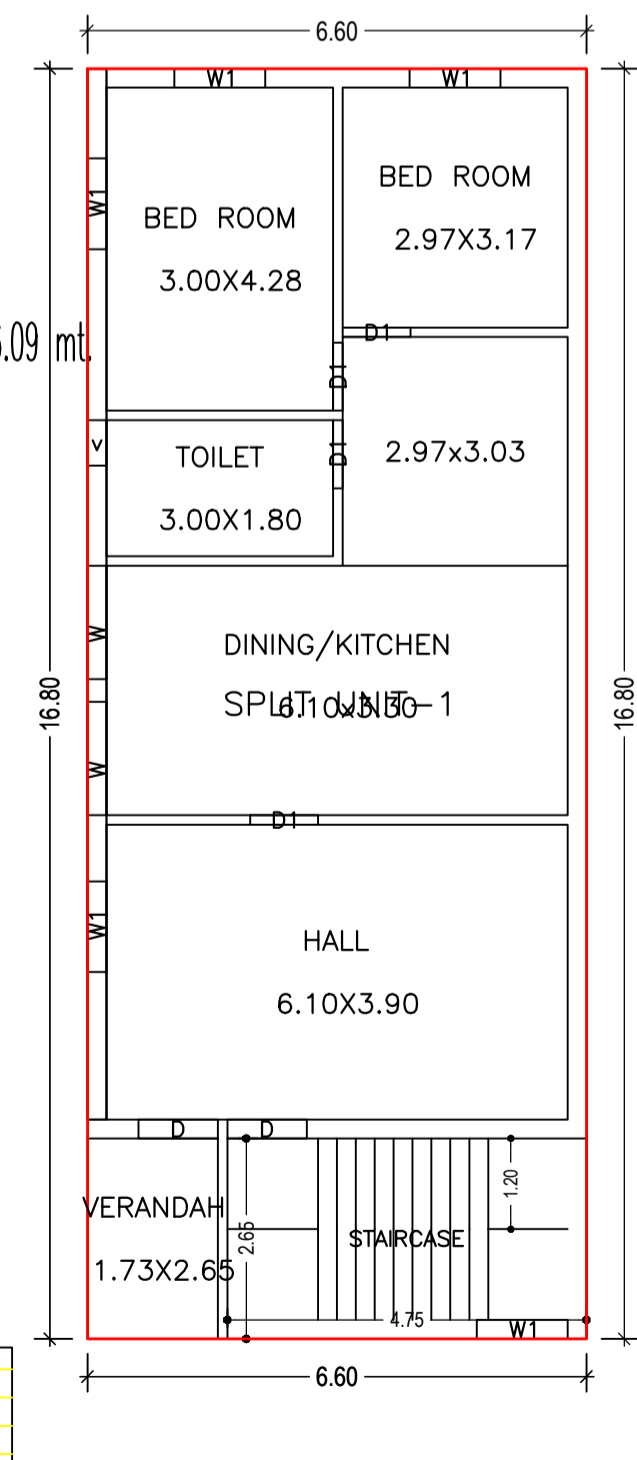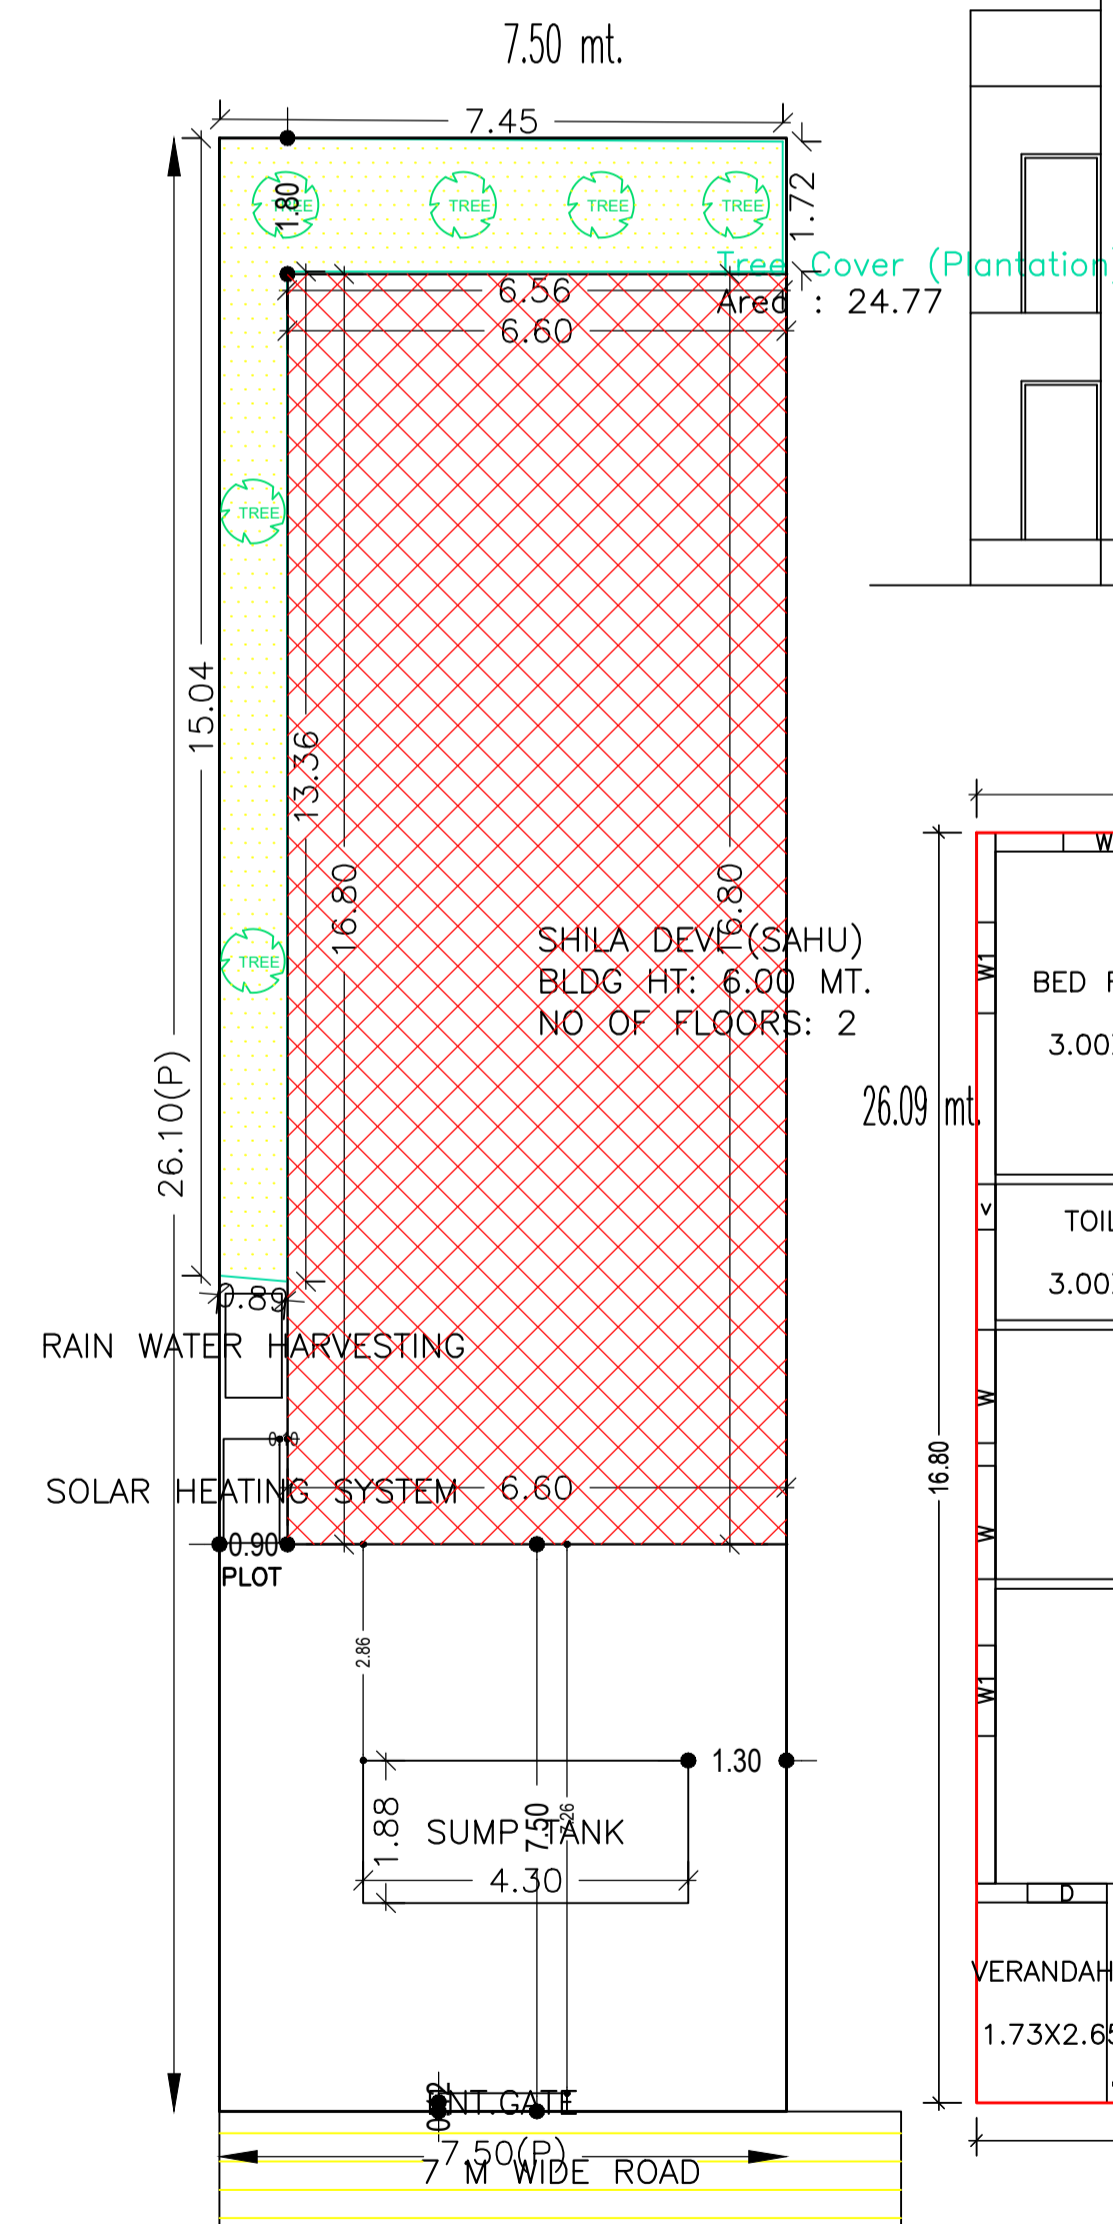


GROUND FLOOR PLAN (Proposed) (SCALE 1:100)

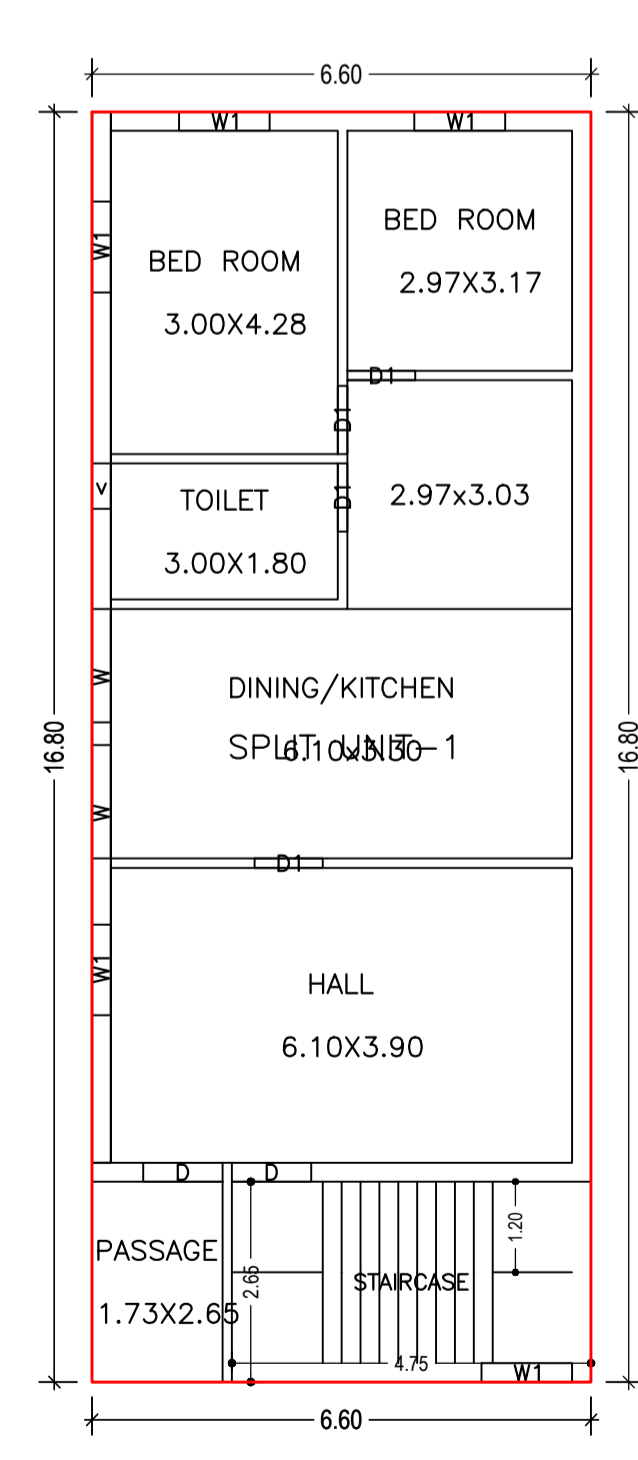


FIRST FLOOR PLAN (Proposed) (SCALE 1:100)

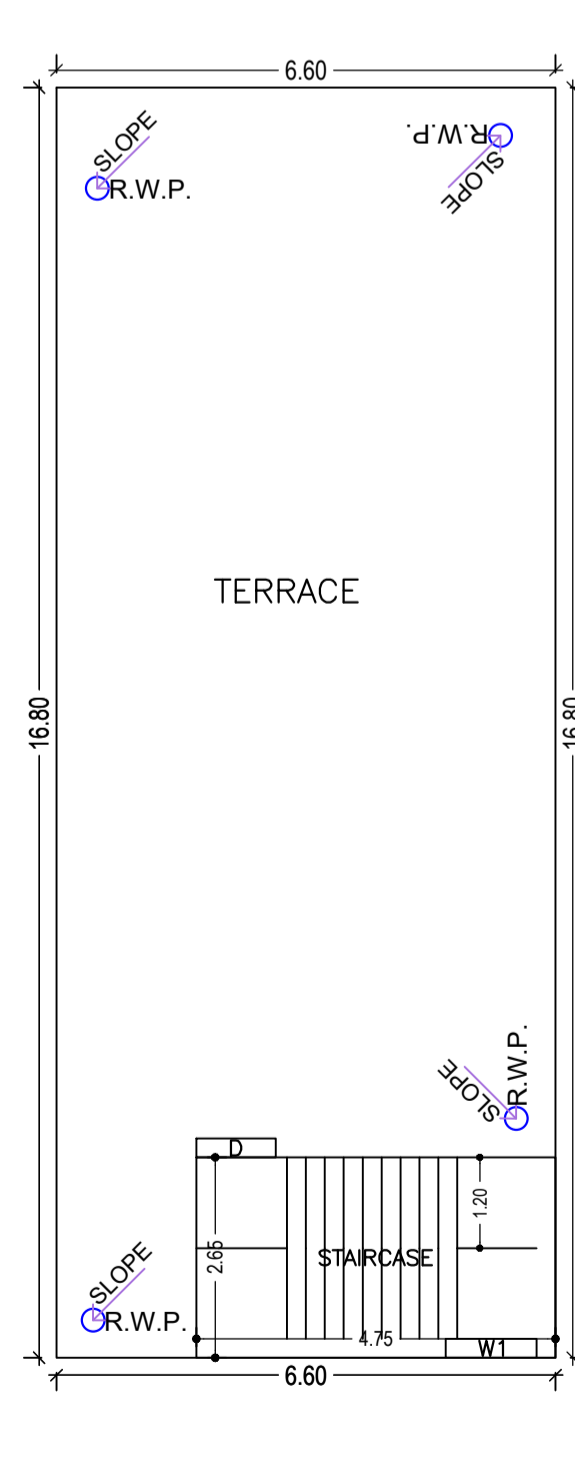

TERRACE FLOOR PLAN (SCALE 1:100)

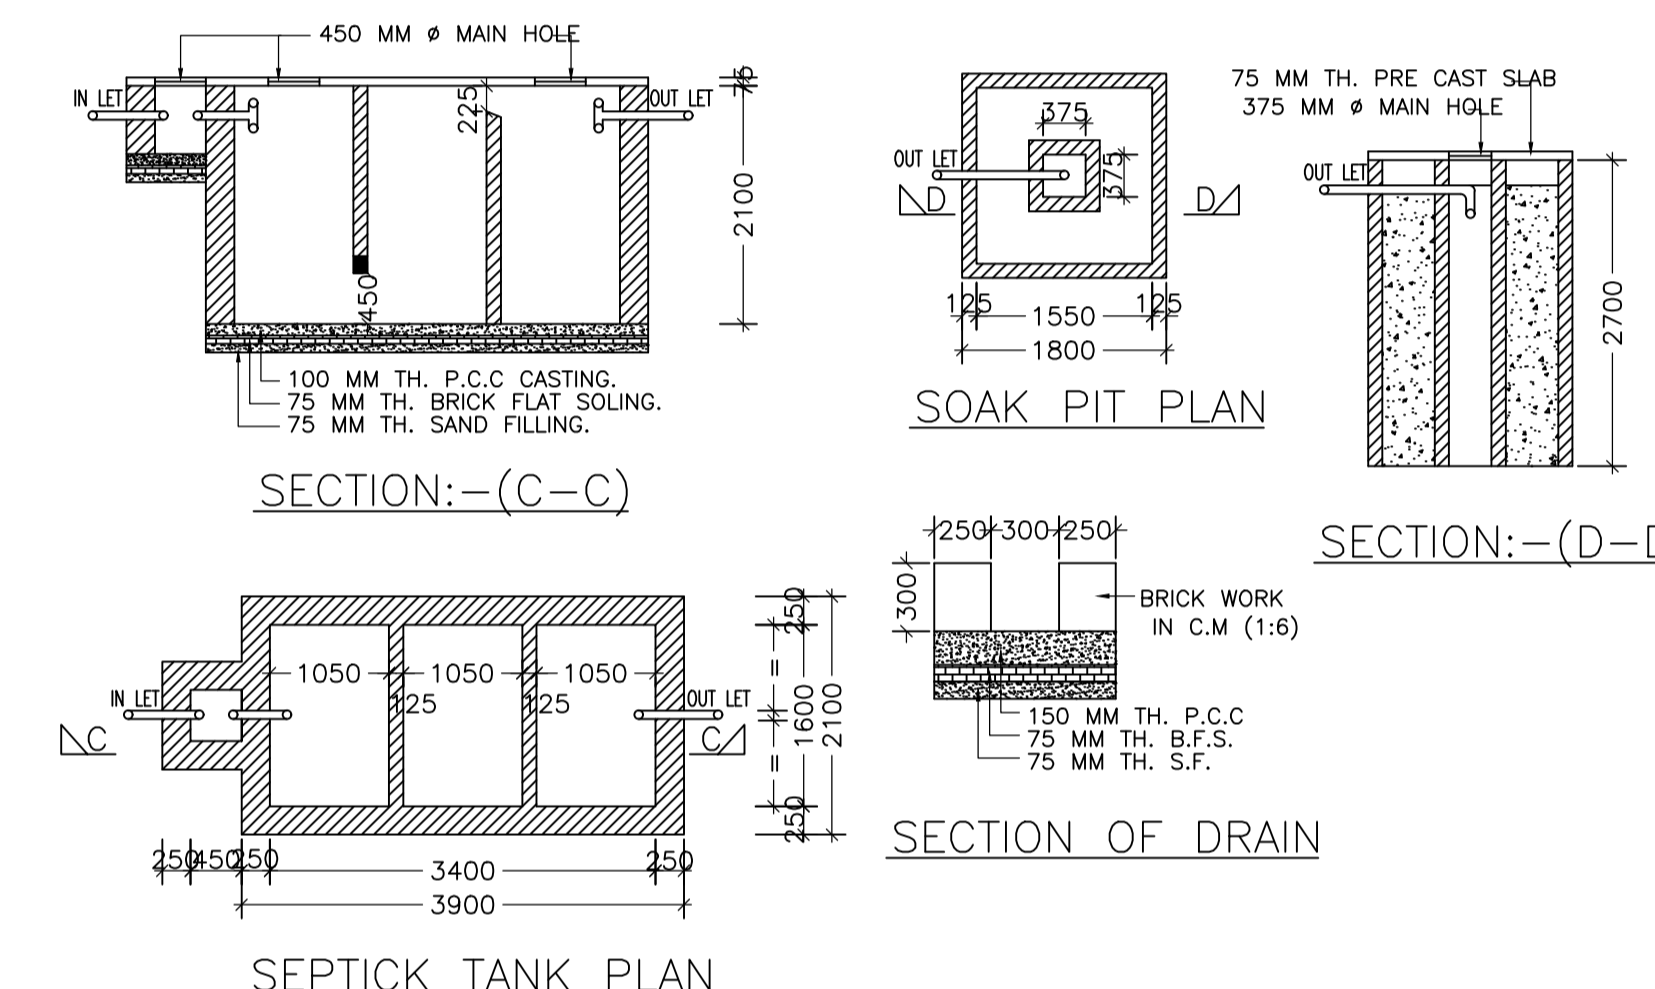

SEPTICK TANK PLAN

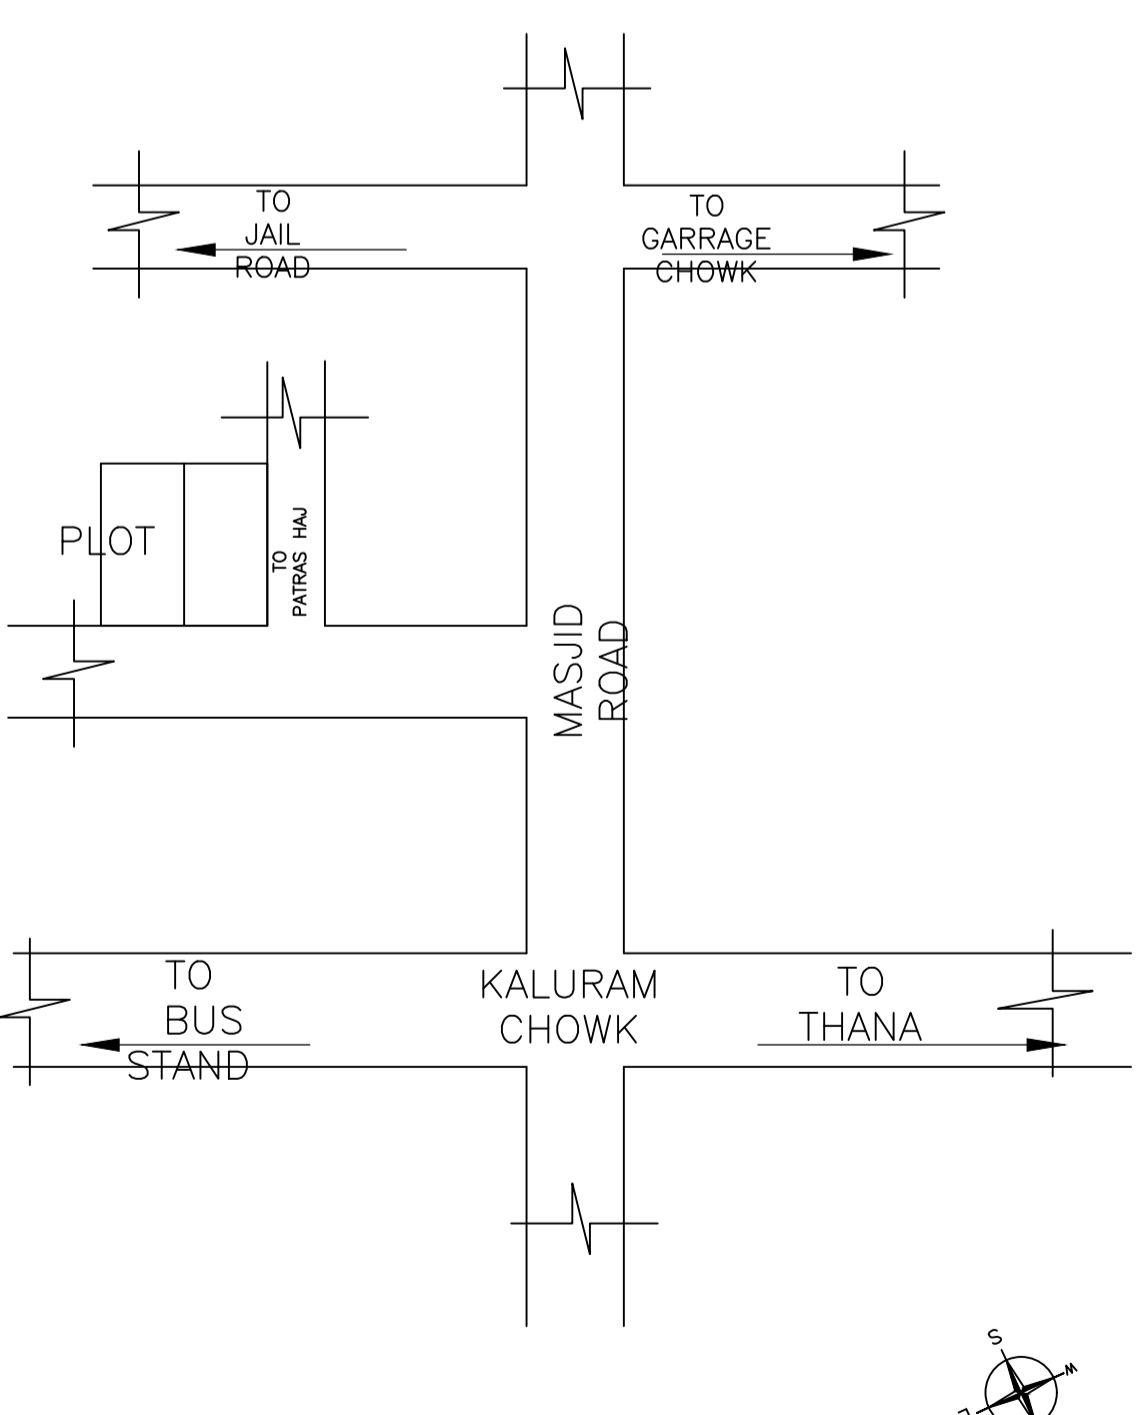

LOCATION - PLAN  
SCALE : (N.T.S)

LTP NAME AND SIGNATURE	STRUCTURAL ENG'S NAME AND SIGNATURE	BUILDER NAME AND SIGNATURE	DIGITAL SIGNATURE
ANITA KUMARI SNPC/ENG/0019/2020			