
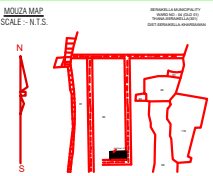
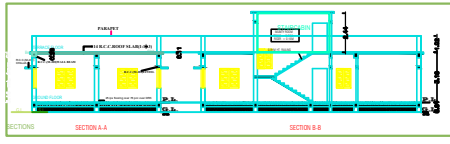


Project Title - LEEAWATI SINGH

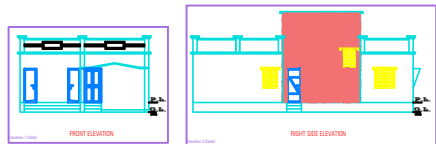

N.B.-NEW WORK SITE SHOWN IN

GENERAL SPECIFICATION :-

FOUNDATION: PLAN CONCRETE CONCRETE AS PER DESIGN
 R.C.C. COLUMN AND BEAM AS PER STRUCTURAL DESIGN
 SUPER STRUCTURE: R.C.C. COLUMN AND BEAM AS PER STRUCTURAL DESIGN
 R.C.C. WALL & 110MM THK. PARTITION WALL
 R.C.C. ROOF SLAB AS PER STRUCTURAL DESIGN.
 FLOOR: R.C.C. FLOORING ON F.C.C. BED ALL OVER FLOOR
 INTERNAL FINISH: WHITE WASHING OVER CEMENT PLASTER
 SANITARY: VITRIFIED CHINA SANITARY WARE
 C.I. PIPE FOR DRAINAGE
 DOOR & WINDOW: ALUMINIUM WINDOW
 ELECTRICAL: COPPER CONDUCTOR WITH 1.5 C.C. CONDUIT

PROPOSED RESIDENTIAL BUILDING FOR

LEEAWATI SINGH W/O HAREN SINGH

PLOT NO. : 62A
 KHATA NO. : 118
 MUZA : SERAIKELLA
 P.S : SERAIKELLA
 THANA NO : 501
 WARD NO : (B4) (OLD D1)
 HOLDING NO : (06400047000A2)
 DISTRICT : SERAIKELLA-KHARSAWAN





ALL FLOOR PLAN SECTION & ELEVATION DRG.

SIGNATURE OF ARCHITECT / ENGINEER

SCALE : 1:100 SHEET NO - 1 OF 1

SIGNATURE OF OWNER

APPROVED AUTHORITY

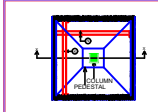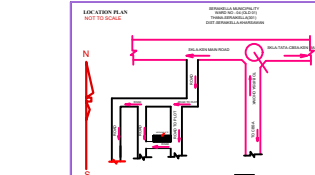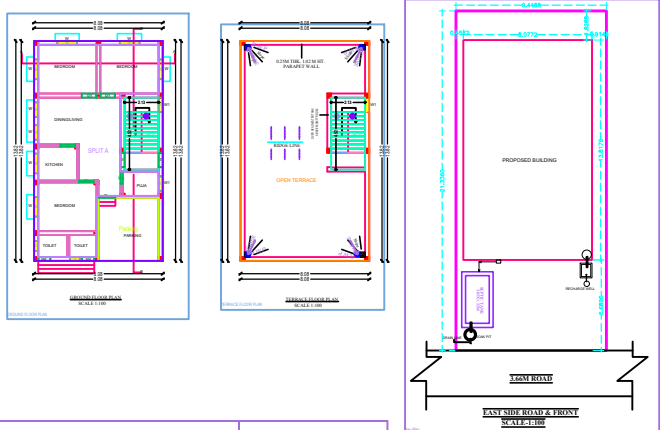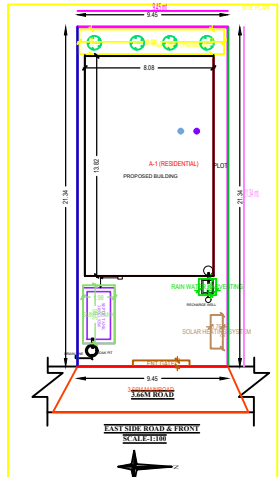


AREA CALCULATION

AREA OF PROPOSED ROAD	= 30.33 SQMTR
AREA OF COVERED AREA	= 111.41 SQMTR
TOTAL	= 141.74 SQMTR
COVERED AREA = 111.41 SQMTR	
% OF COVERED AREA = 111.41 X 100 / 141.74 = 78.6%	
F.A.R. = 111.41 / 0.21 = 530	
OPEN SPACE = 30.33 - 111.41 = -81.08 SQMTR	

SCHEDULE OF OPENINGS

S.NO	NO.	SIZE	DESCRIPTION
1	1	07.00 M X 1.10	Proposed single window door
2	01	08.00 M X 2.10	Proposed single window door
3	01	07.00 M X 1.10	Proposed single window door
4	01	12.00 M X 2.10	Proposed window door
5	01	12.00 M X 2.10	Proposed window door
6	01	12.00 M X 2.10	Proposed window door
7	01	12.00 M X 2.10	Proposed window door

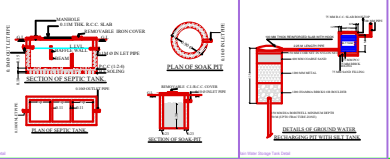

PROPOSED RESIDENTIAL BUILDING FOR

Sl. No.	Particulars	Quantity	Unit	Rate	Amount
1
2
COLOR INDEX

Color	Symbol
Red	...
Green	...
Blue	...
Yellow	...

PAVING CALCULATION

Sl. No.	Particulars	Quantity	Unit	Rate	Amount
1
2
FOUNDATION DETAIL

Sl. No.	Particulars	Quantity	Unit	Rate	Amount
1
2
3
4
5
6
7
8
9
10
11
12		