

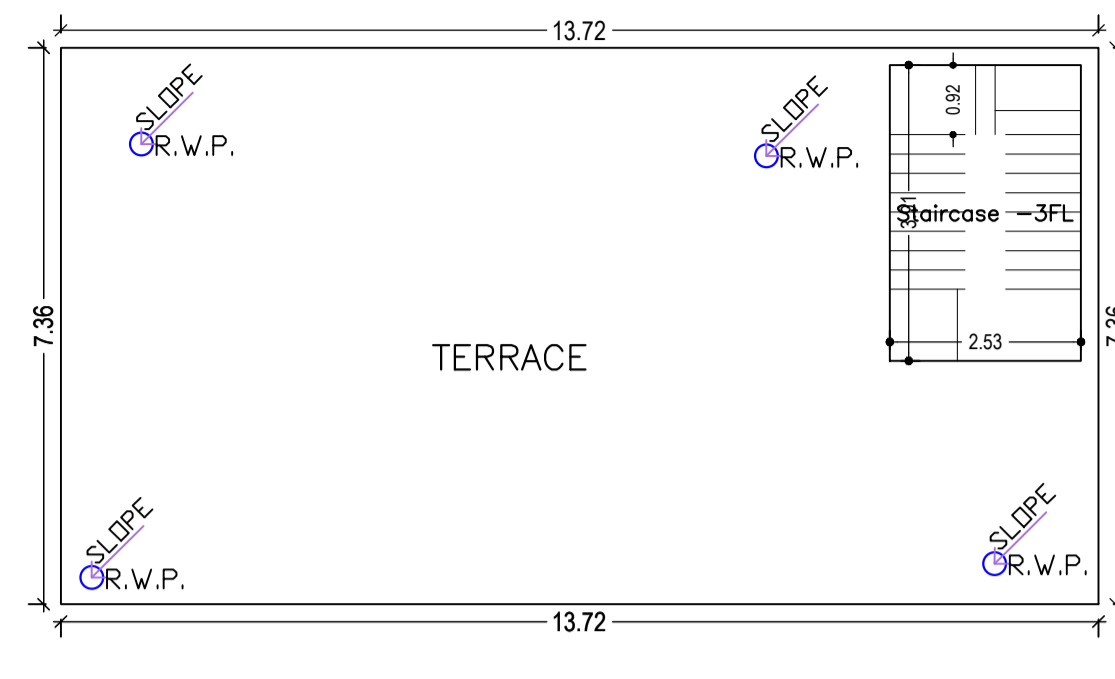


Proposal Basic Information	
Proposal File No.	KONPC/BI/0012/W14/2023
Owner Name	SANTOSH VISHWAKARMA
Khata No	464
Plot No	3376
Village Name	Kodarma
Use	Residential
SubUse	Bungalow/ Dwelling / Non Apartment

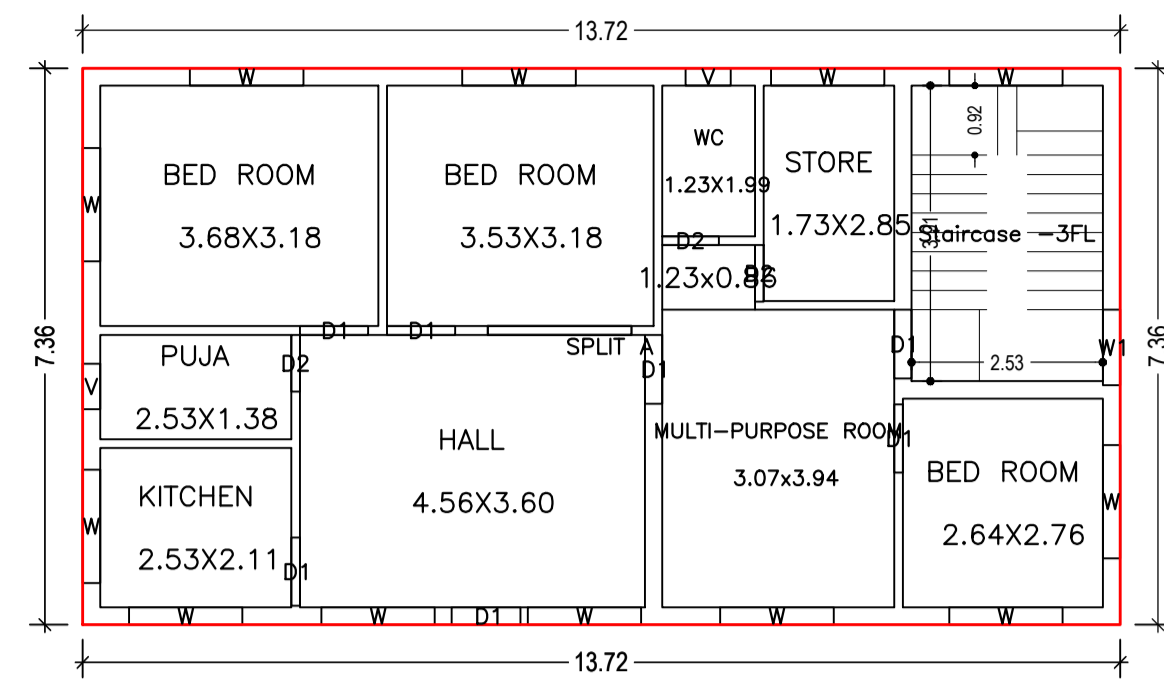


TERRACE FLOOR PLAN (SCALE 1:100)

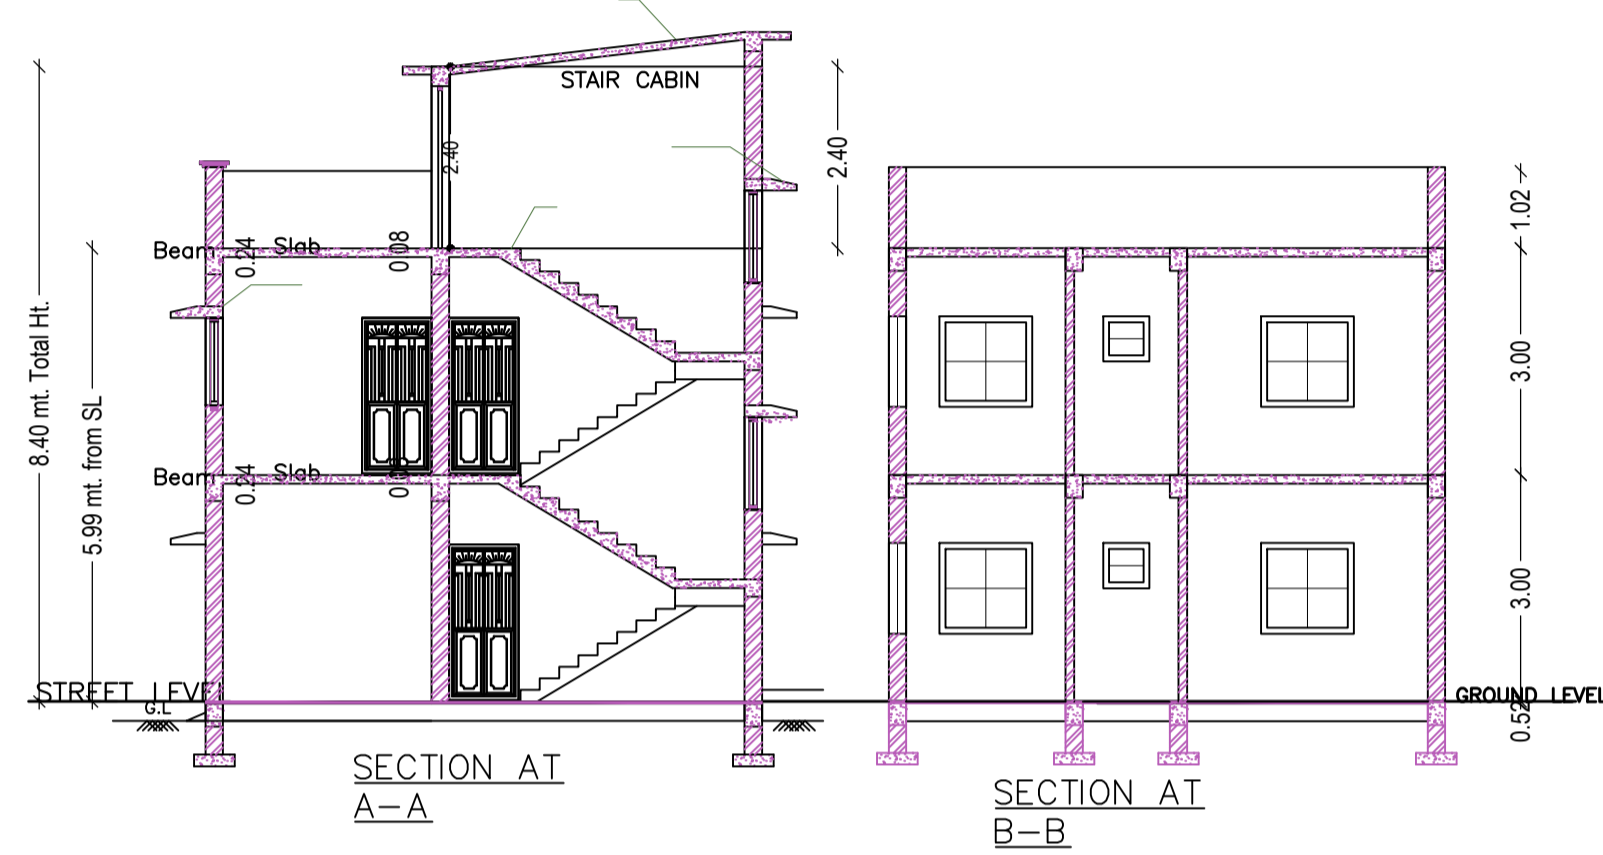




SECTION AT A-A

SECTION AT B-B


GROUND FLOOR PLAN (Proposed) (SCALE 1:100)

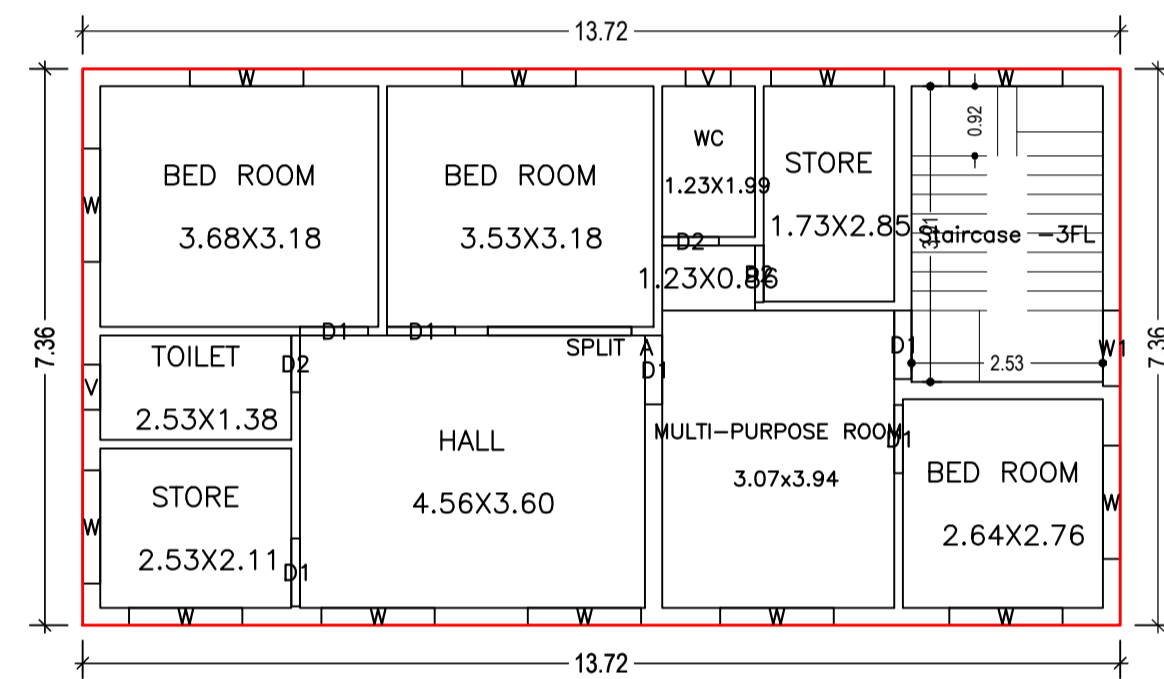


FIRST FLOOR PLAN (Proposed) (SCALE 1:100)

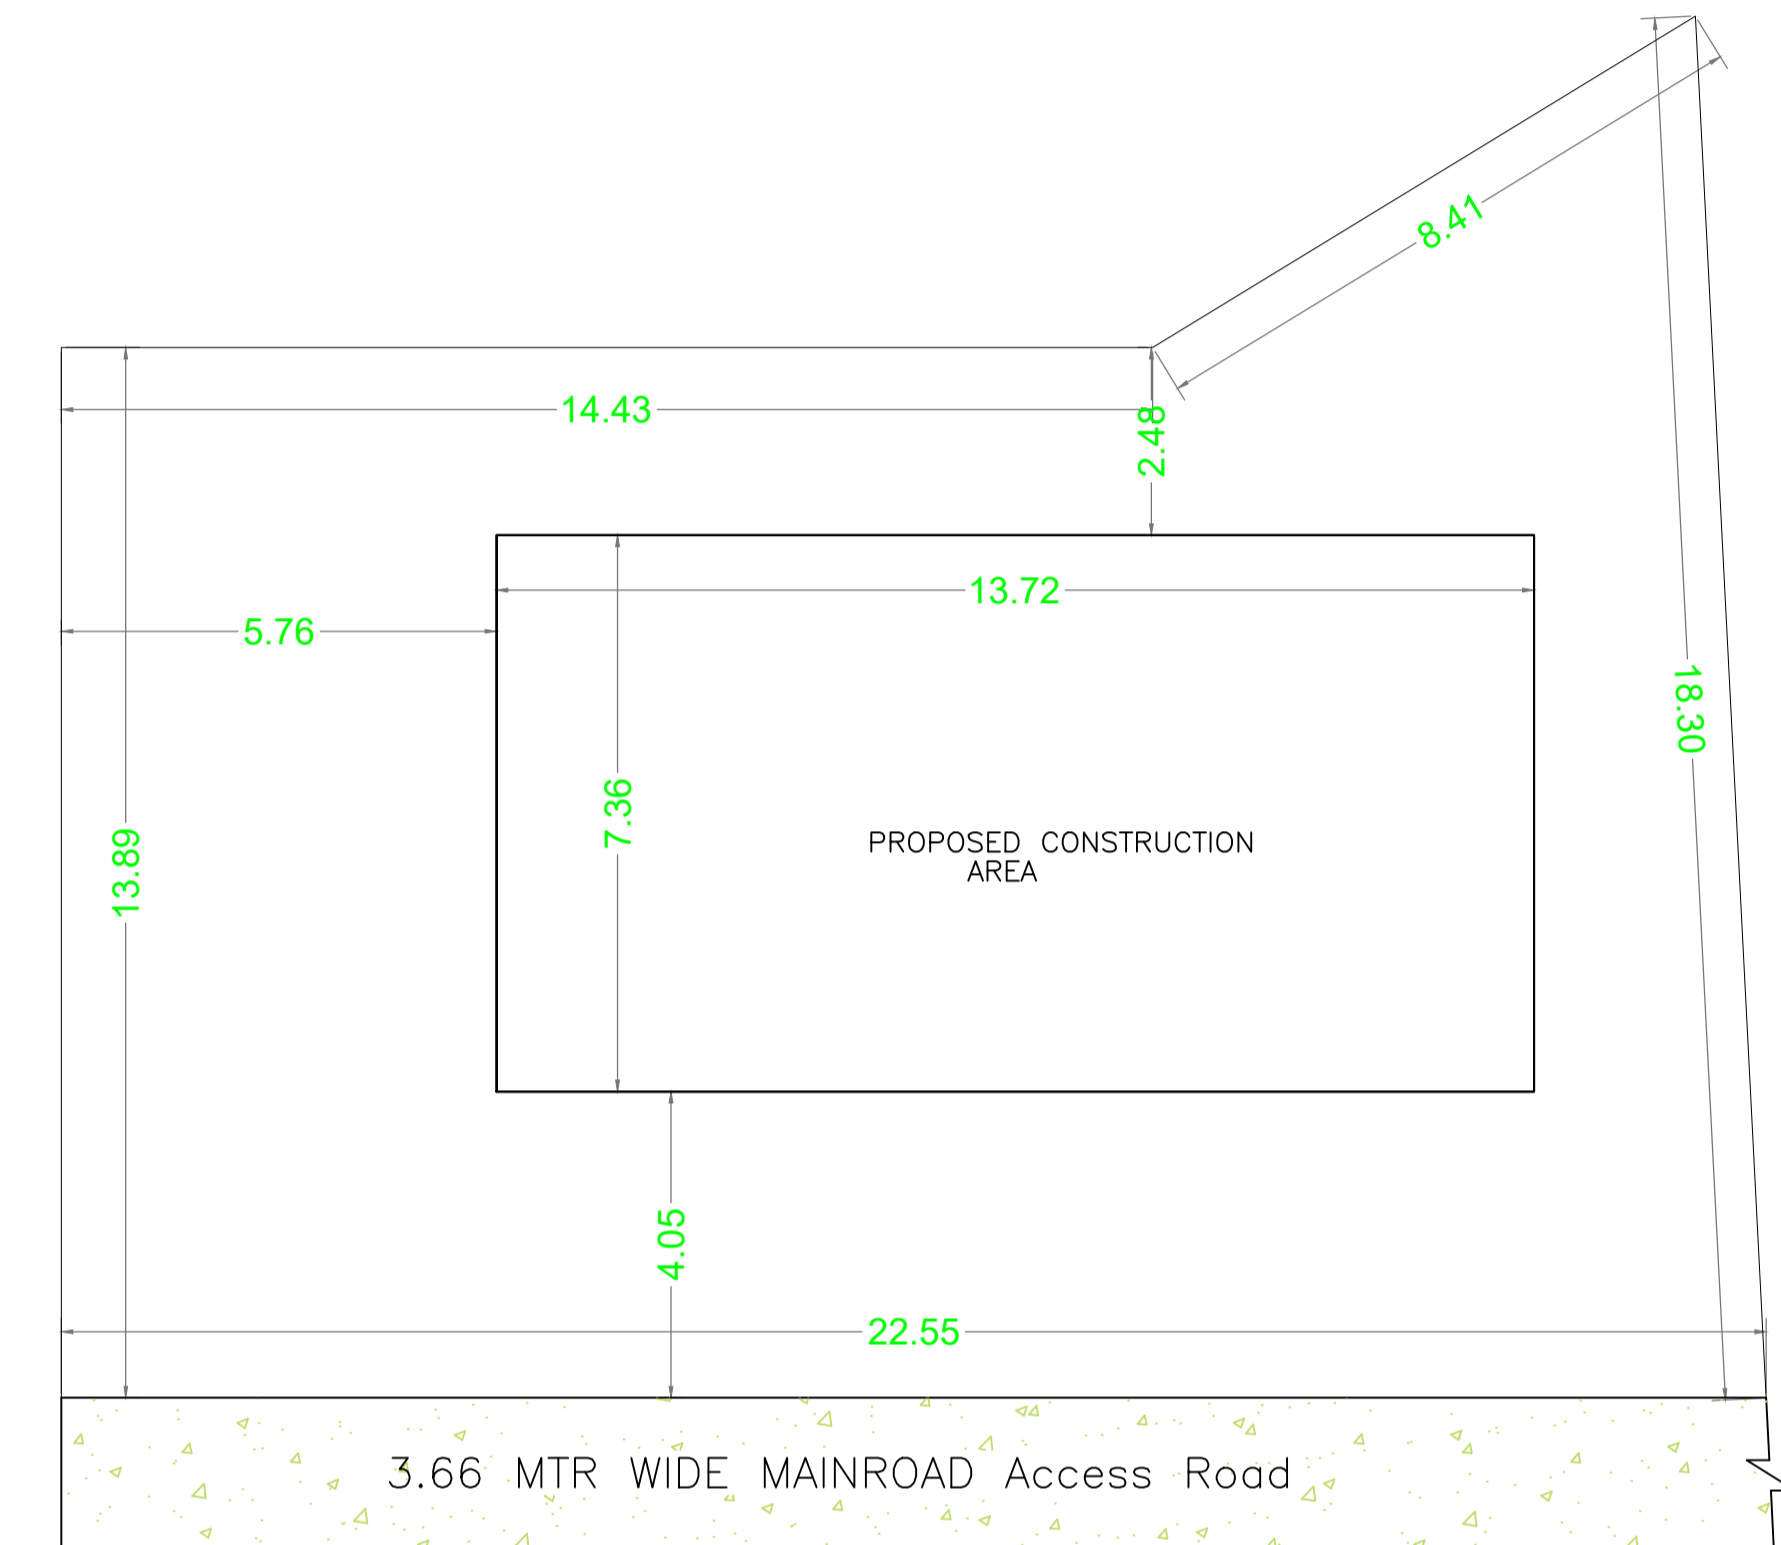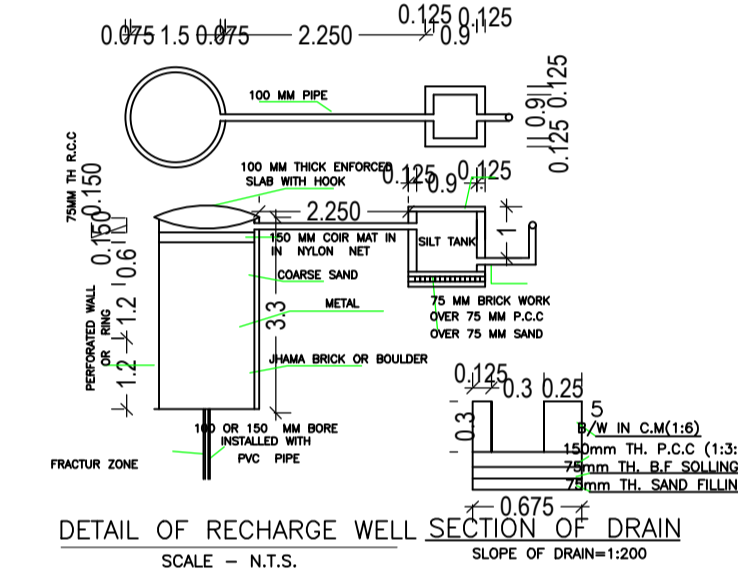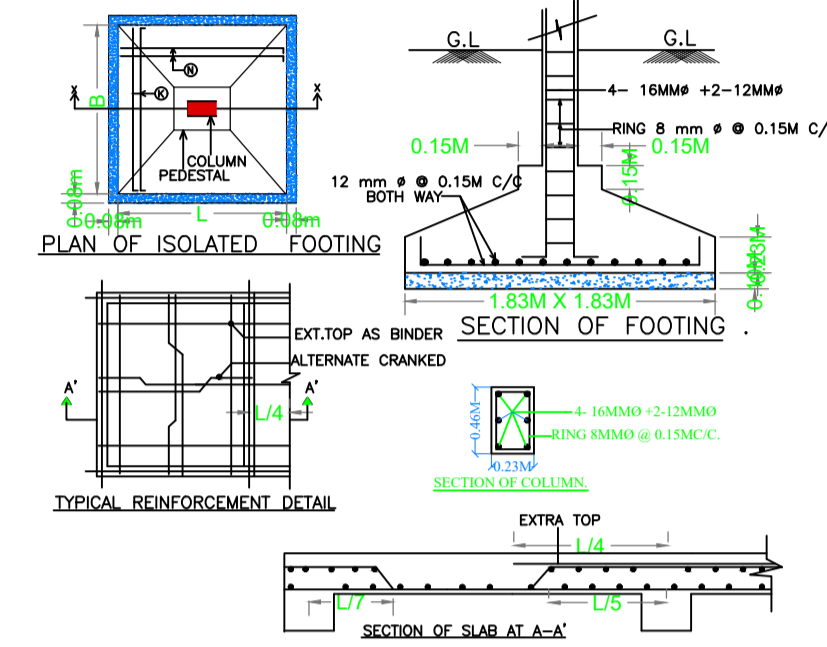

SITE PLAN SCALE :- 1:100

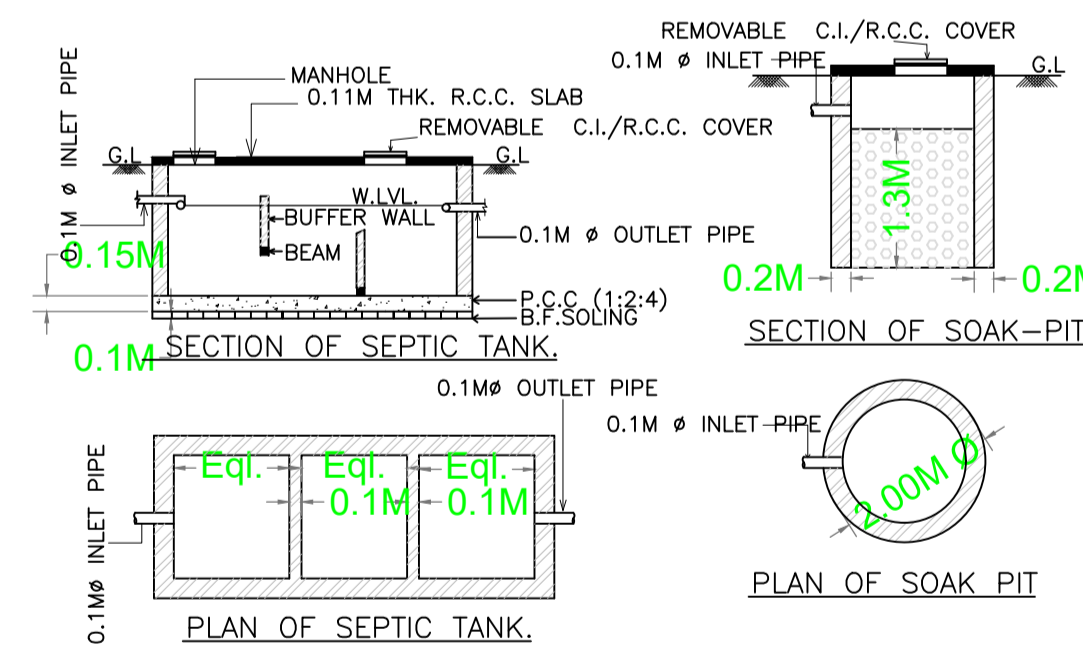

FRONT ELEVATION

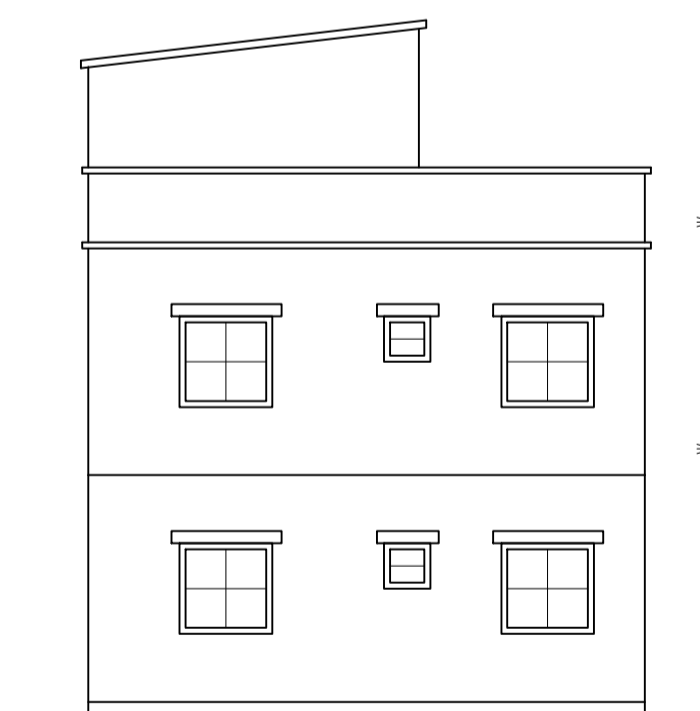

SIDE ELEVATION

SCHEDULE OF DOOR:

BUILDING NAME	NAME	LENGTH	HEIGHT	NOS
A (SANTOSH VISHWAKARMA)	D2	0.75	2.13	06
A (SANTOSH VISHWAKARMA)	D1	0.90	2.13	08
A (SANTOSH VISHWAKARMA)	D1	0.91	2.13	05

SCHEDULE OF WINDOW/VENTILATION:

BUILDING NAME	NAME	LENGTH	HEIGHT	NOS
A (SANTOSH VISHWAKARMA)	V	0.60	2.70	04
A (SANTOSH VISHWAKARMA)	W1	1.00	2.70	02
A (SANTOSH VISHWAKARMA)	W	1.50	2.70	24

UnitBUA Table for Building :A (SANTOSH VISHWAKARMA)

FLOOR	Name	UnitBUA Type	UnitBUA Area	Carpet Area	No. of Rooms	No. of Tenement
GROUND FLOOR PLAN	SPLIT A	FLAT	160.18	159.74	9	1
FIRST FLOOR PLAN	SPLIT A	FLAT	0.00	0.00	9	0
Total:	-	-	160.18	159.74	18	1

Building :A (SANTOSH VISHWAKARMA)

Floor Name	Total Built Up Area (Sq.mt.)	Proposed FAR Area (Sq.mt.)	Total FAR Area (Sq.mt.)	Total Consumed Additional FAR Area (Sq.mt.)	Tnmt (No.)
Ground Floor	101.00	101.00	101.00	101.00	01
First Floor	101.00	101.00	101.00	101.00	00
Terrace Floor	0.00	0.00	0.00	0.00	00
Total :	202.00	202.00	202.00	202.00	01
Total Number of Same Buildings	1				
Total :	202.00	202.00	202.00	202.00	01

LTP NAME AND SIGNATURE	STRUCTURAL ENG'S NAME AND SIGNATURE	BUILDER NAME AND SIGNATURE	DIGITAL SIGNATURE
Anil Kumar Singh KONPC/ENG/0001/2017			