



**NOTARY
DHANBAD**

AFFIDAVIT

I, SRI. RAVI KUMAR GUPTA, W/O SRI GOPAL PRSAD GUPTA, by faith hindu ,resident of BISHUNPUR P.O B. POLYTECHNIC P.S DHANBAD, do hereby solemnly affirm and declare that statement made in below are true to the best of my knowledge and belief.

1. That, we have purchased a plot by sale deed no. **2621** having plot no. **300** khata no. **35** under mouza :- bishunpur (BARAMUDI) having mouza no. **03**, in the dist. of dhanbad having an area of **3.75** decimal.
2. That, our building is provisionally sanctioned by D.M.C dhanbad having file no. **DMC/BP/0065/W21/2018** with a condition that I will have to leave **4.04** sqm area of land from front side for widening of road.
3. That, we are leaving sqm of land from front for DHANBAD MUNICIPAL CORPORATION for widening of road whenever it is necessary.

Sworn and signed this affidavit on this theday of.....at name of place.

[Signature]
Deponent

Identified by :-
[Signature]
(Advocate, Name and Sign).....*10/02/2021*



**NOTARY
DHANBAD**

Authorised.


U/S 297 (I) (C) of the Cr.P.C. 1973
(Act No. 11 of 1973) & u/s (B) (I)
(Act No 53 of 1952)

10 FEB 2021
Sl. No. Date.....



PART OF PLOT NO. - 300

MANISH KUMAR GUPTA

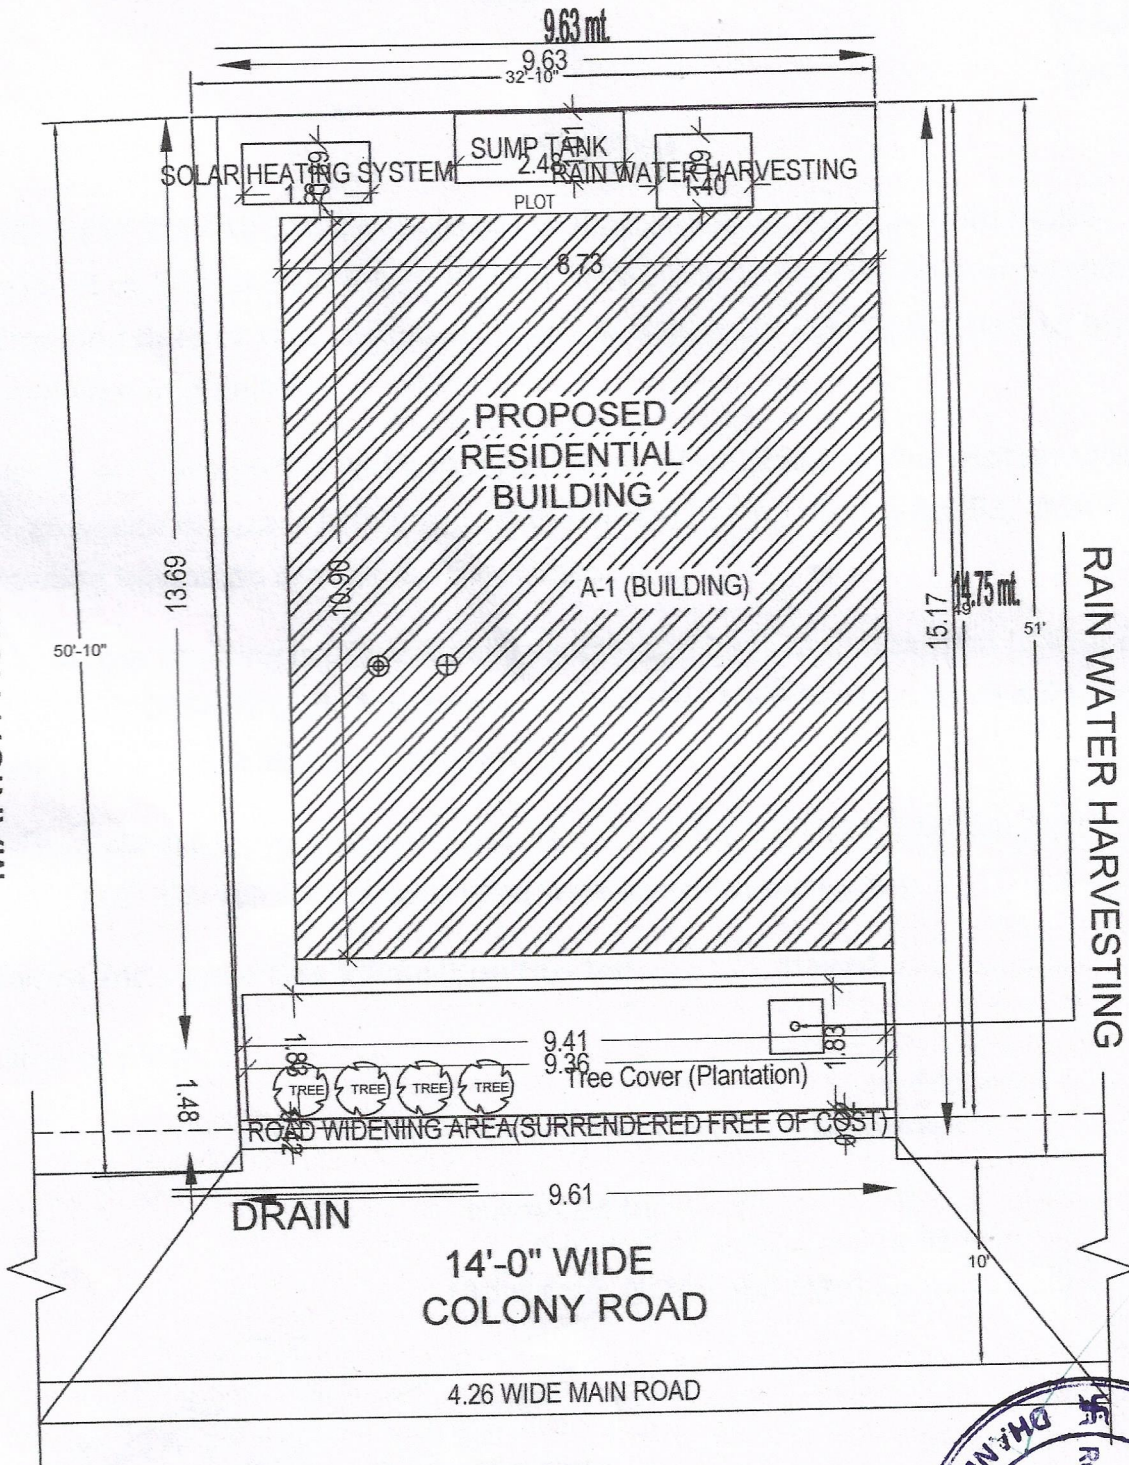

RAIN WATER HARVESTING

PLOT NO. - 307

SITE PLAN

SCALE - 1" = 16'-0"

