
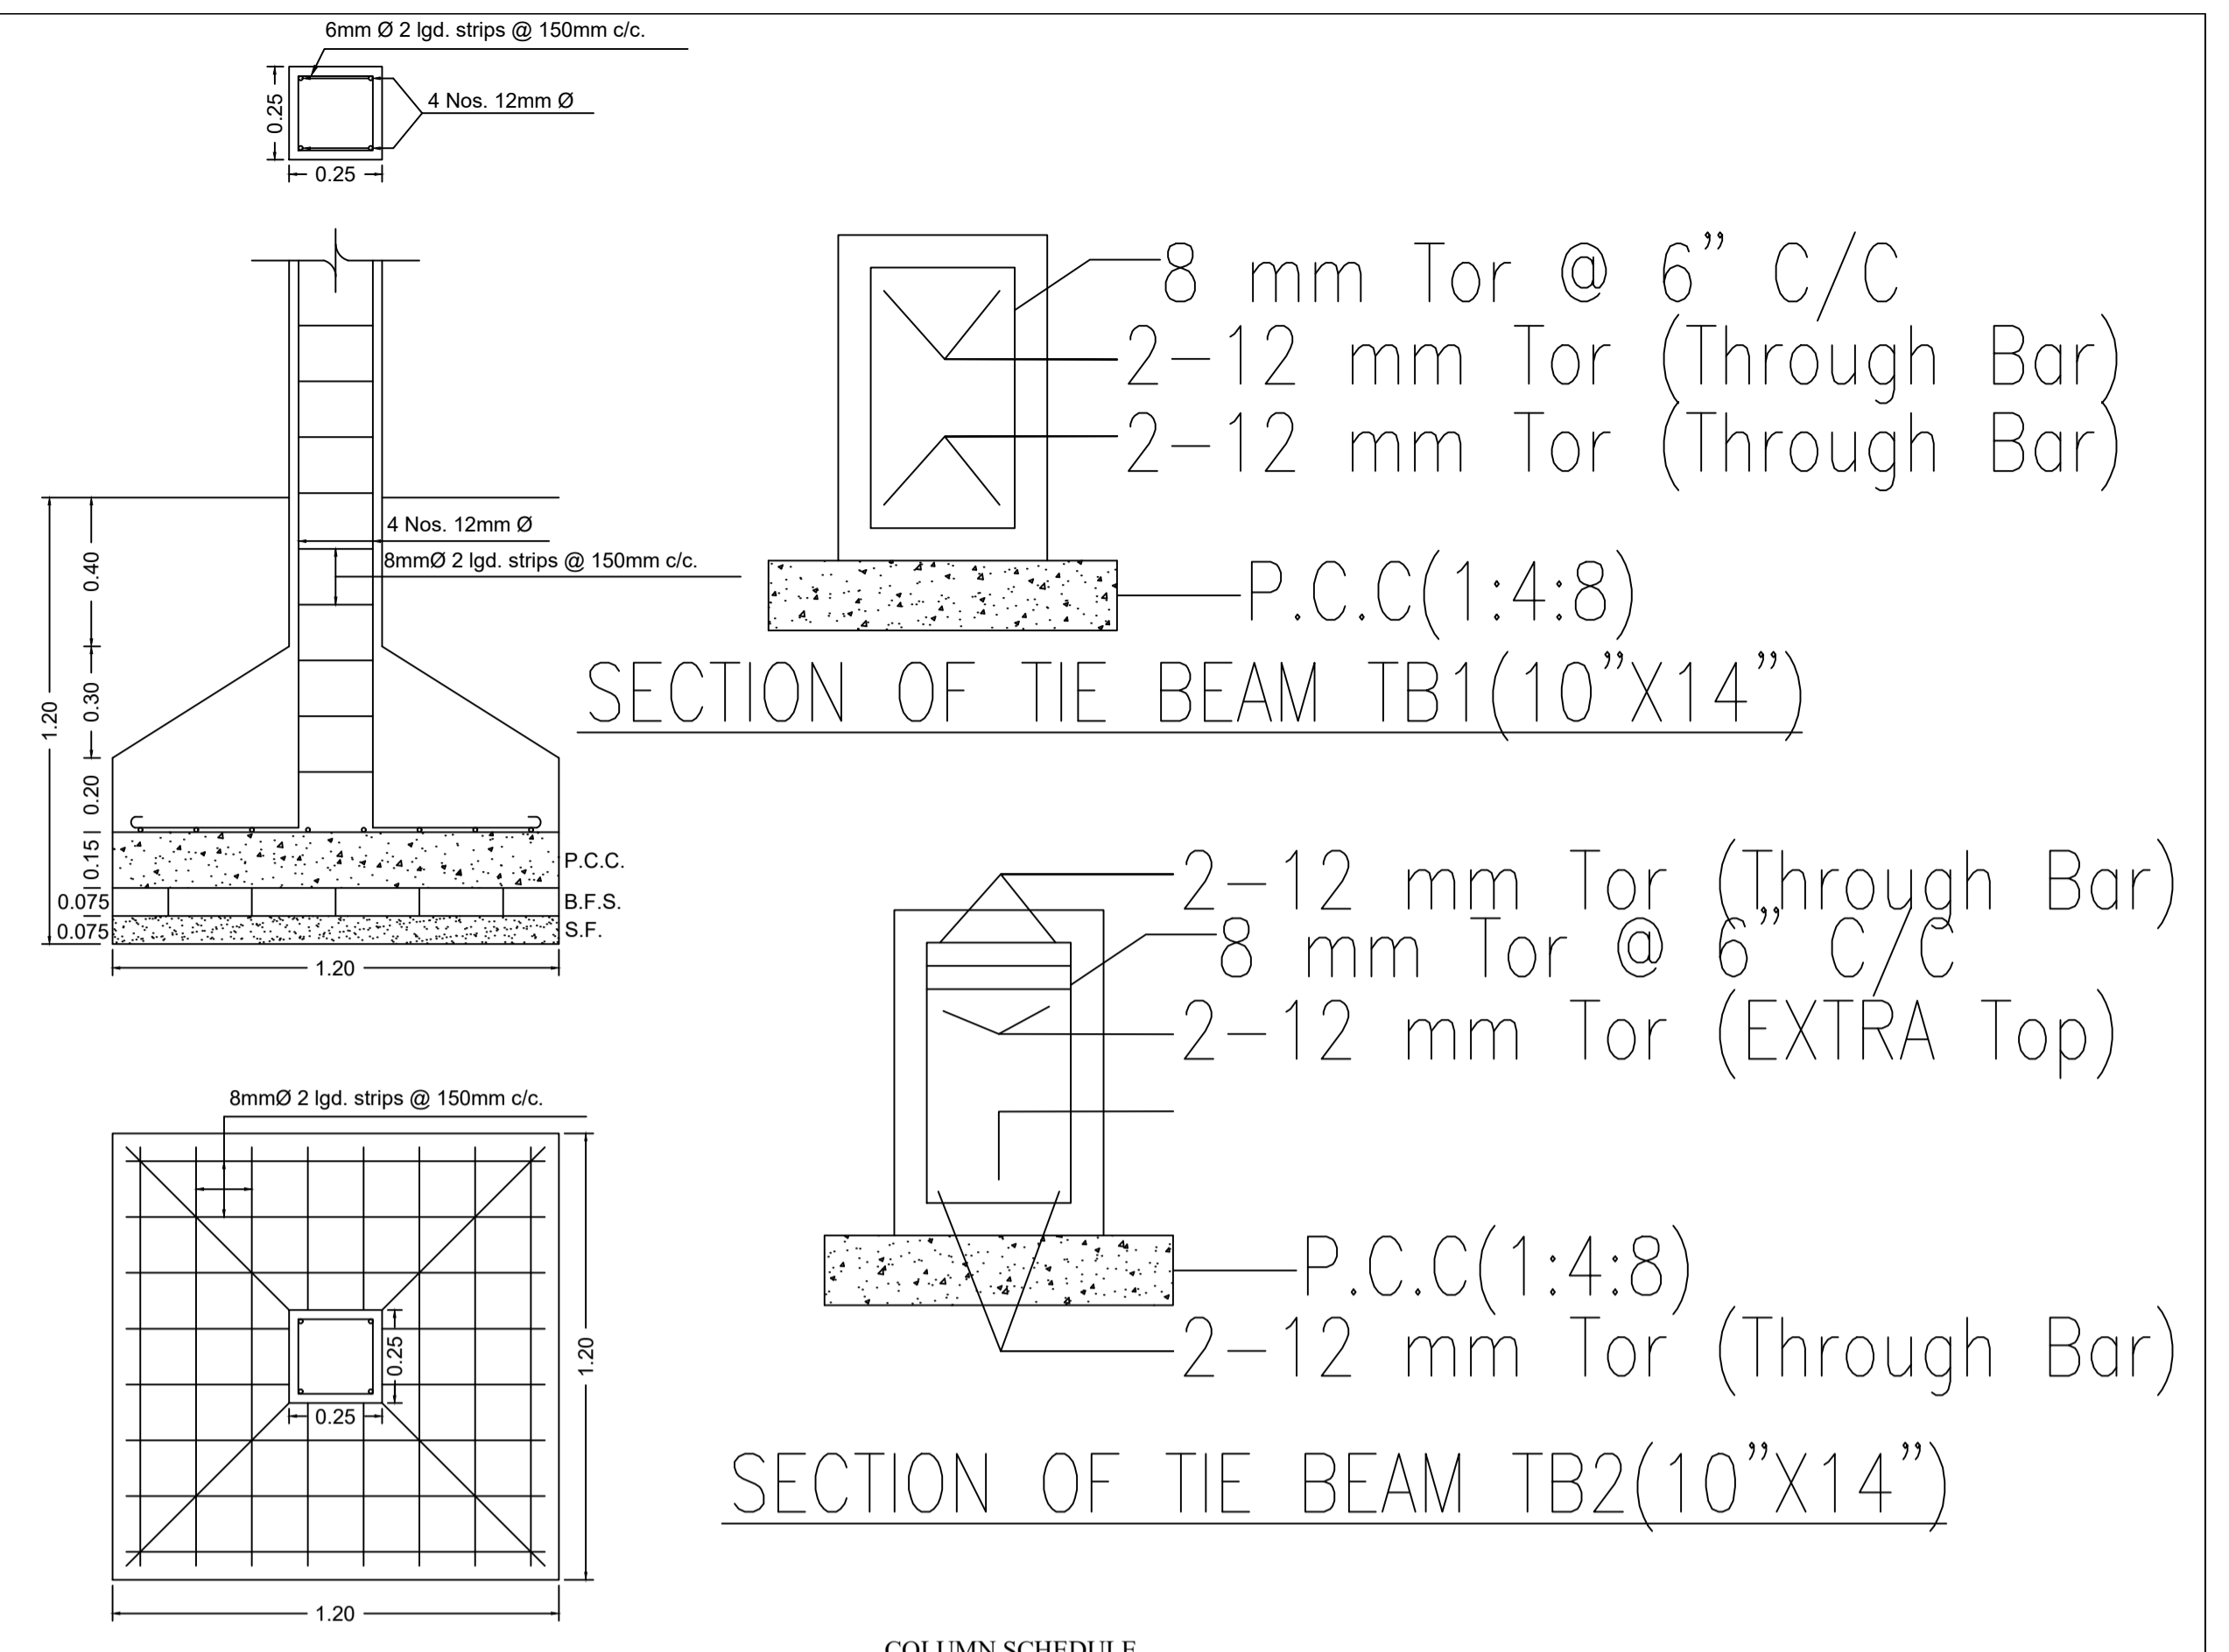


SITE PLAN
SCALE - 1" = 16'-0"

KEY PLAN

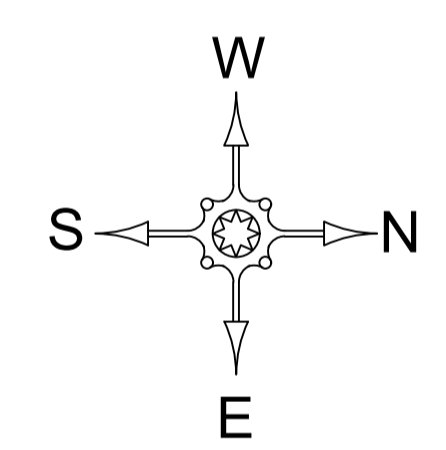

DETAILS OF FOUNDATION
SCALE = 1:25

COLUMN SCHEDULE				
COLUMN SIZE	B	9"	9"	9"
L	12"	14"	14"	14"
CONCRETE MIX	M20	M20	M20	M20
SECTION WITH MAIN STEEL		4- 16 mm. Tor	4- 16 mm. Tor	4- 16 mm. Tor
		2- 12 mm. Tor	2- 12 mm. Tor	2- 12 mm. Tor
LINKS		8 mm. @ 6" C/C AT SUPPORT & 8 mm. @ 8" C/C AT MIDDLE	8 mm. @ 6" C/C AT SUPPORT & 8 mm. @ 8" C/C AT MIDDLE	8 mm. @ 6" C/C AT SUPPORT & 8 mm. @ 8" C/C AT MIDDLE

DETAILS OF AREA

LAND AREA : 307.03 Sq.mtr. (AS PER DEED)
291.25 Sq.mtr. (AVAILABLE)

GROUND FLOOR AREA : 156.94 Sq.mtr.

FIRST FLOOR AREA : 156.94 Sq.mtr.

COVERED AREA : 313.88 Sq.mtr.

F.A.R : 1.08

% OF PLINTH AREA : 53.88 %

SIGNATURE OF OWNER

SIGNATURE OF ENGINEER

LAYOUT PLAN OF THE PROPOSED RESIDENTIAL BUILDING OF SHADAN PARVEEN W/O ALAM HUSSAIN OF BHISTI PARA HIRAPUR DHANBAD. UNDER MOUZA - PANDAR PALA, NO. - 4, KHATA NO. 71 PLOT NOS. - 2148 (P) .DIST. - DHANBAD. JHARKHAND .