






FRONT ELEVATION

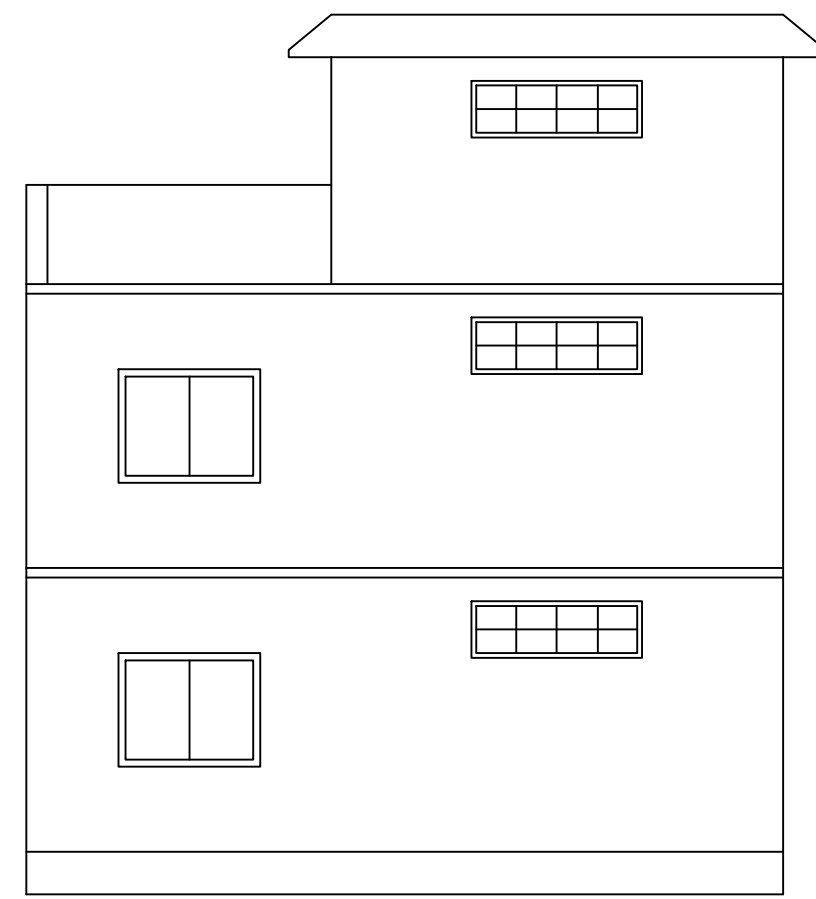


LEFT SIDE ELEVATION

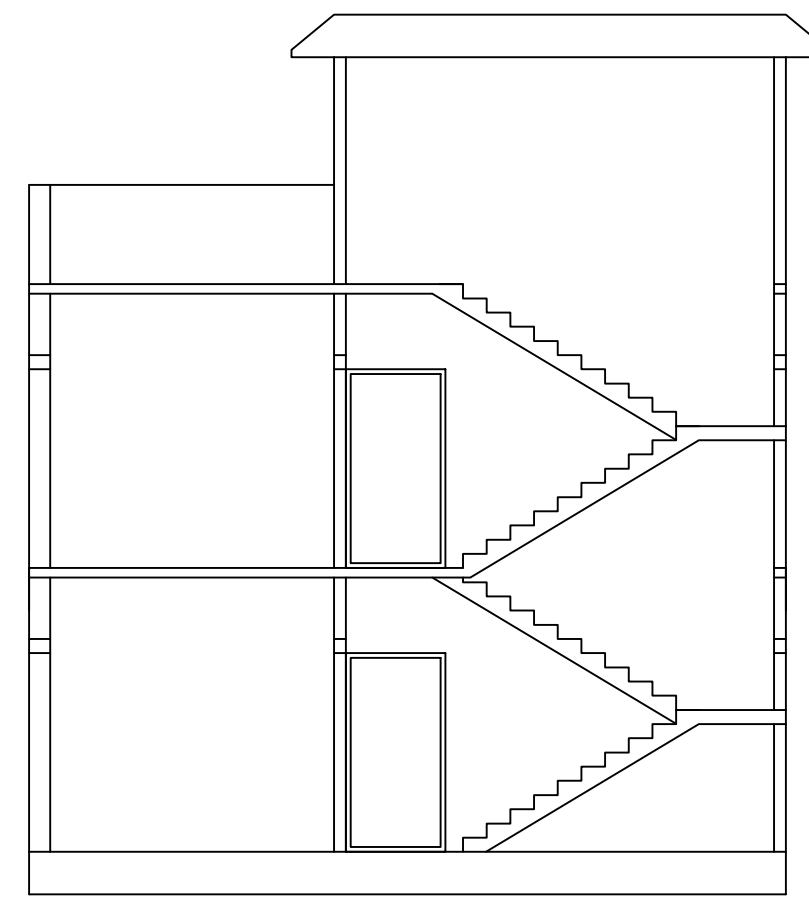


SECTION Y - Y

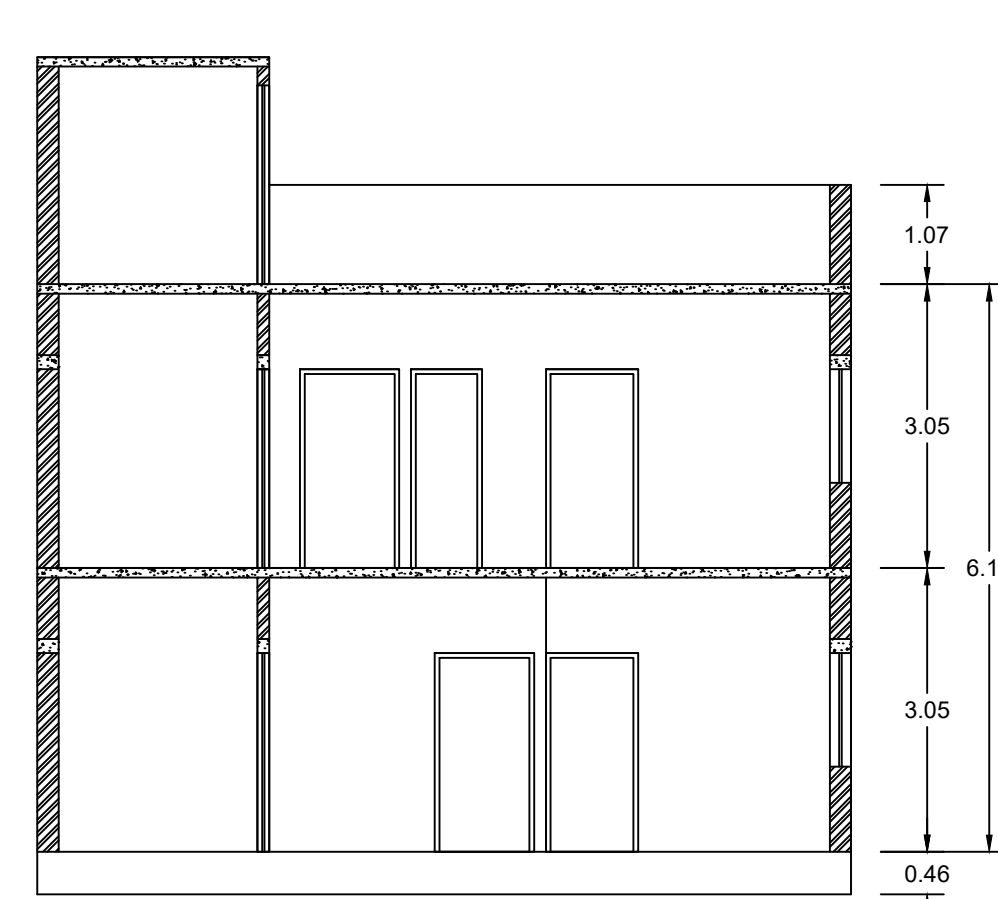


SECTION X - X

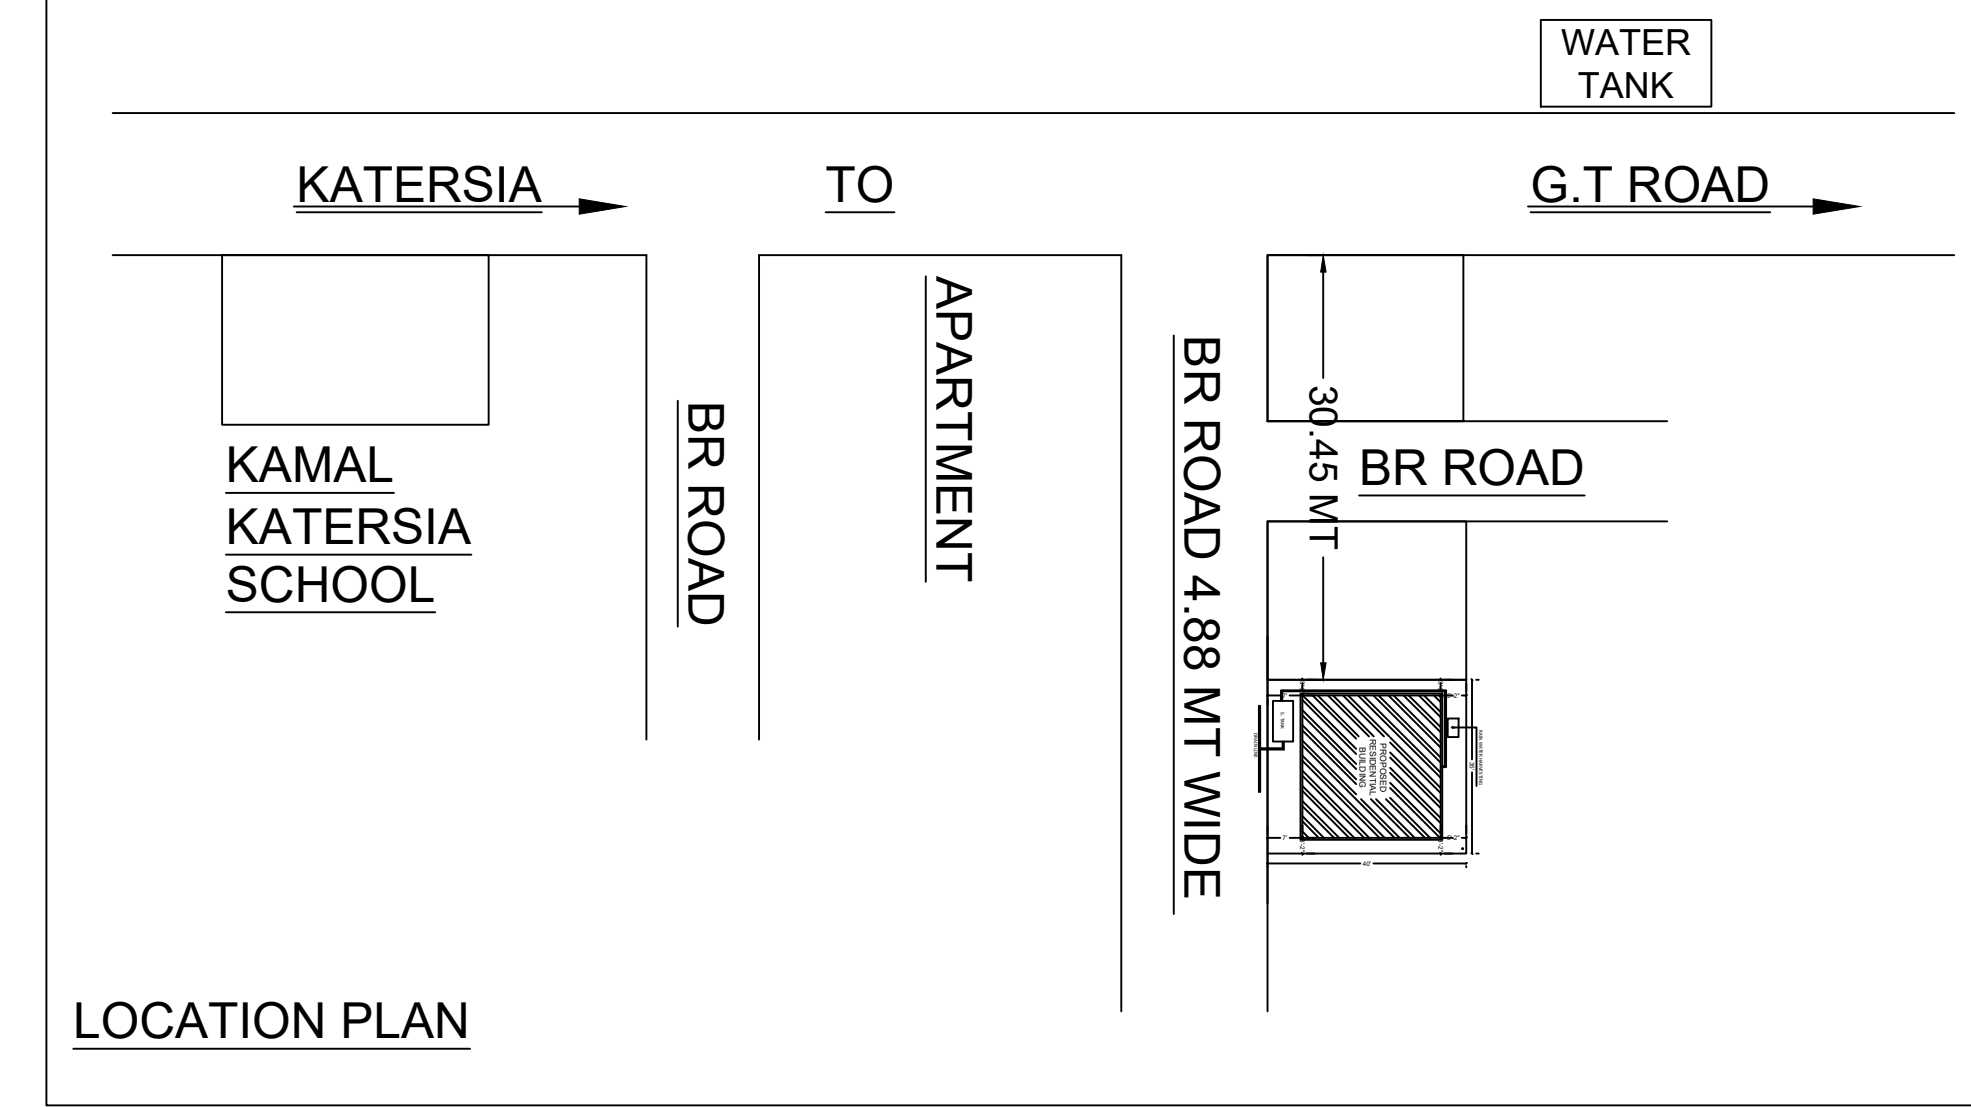


LOCATION PLAN

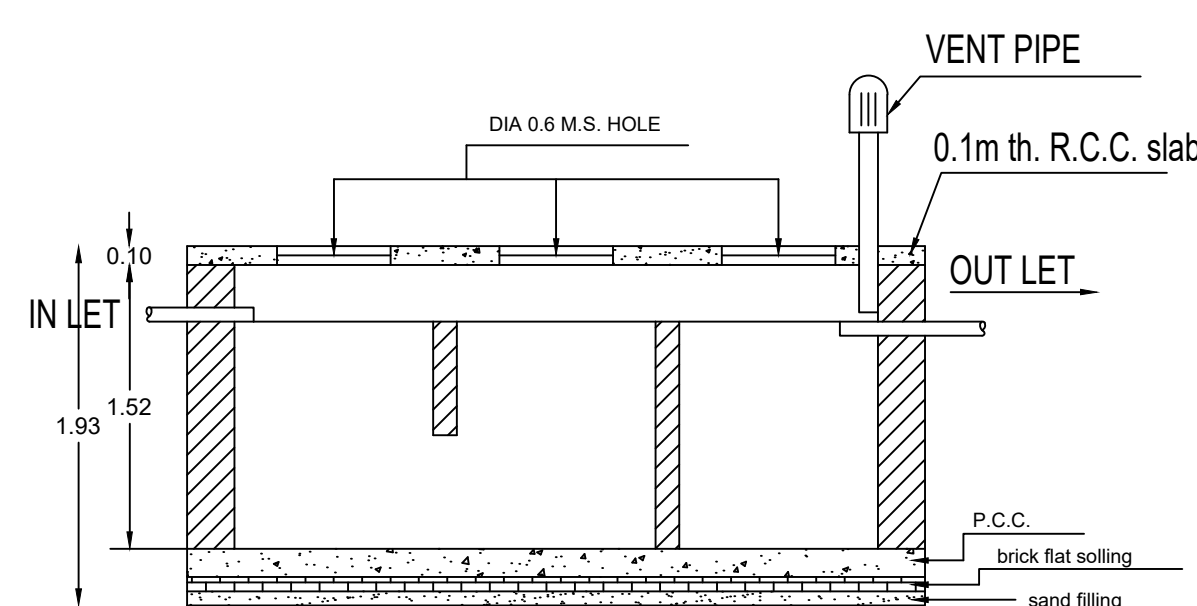

SECTION

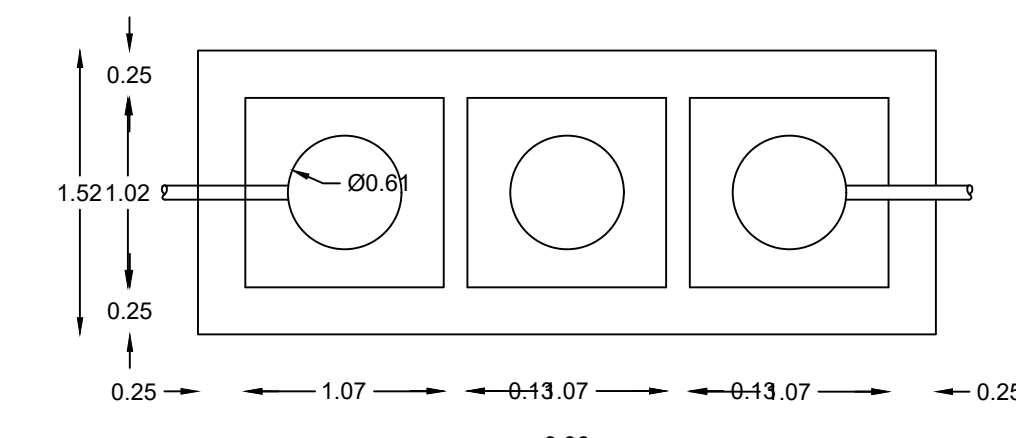


DETAILS OF SEPTIC TANK

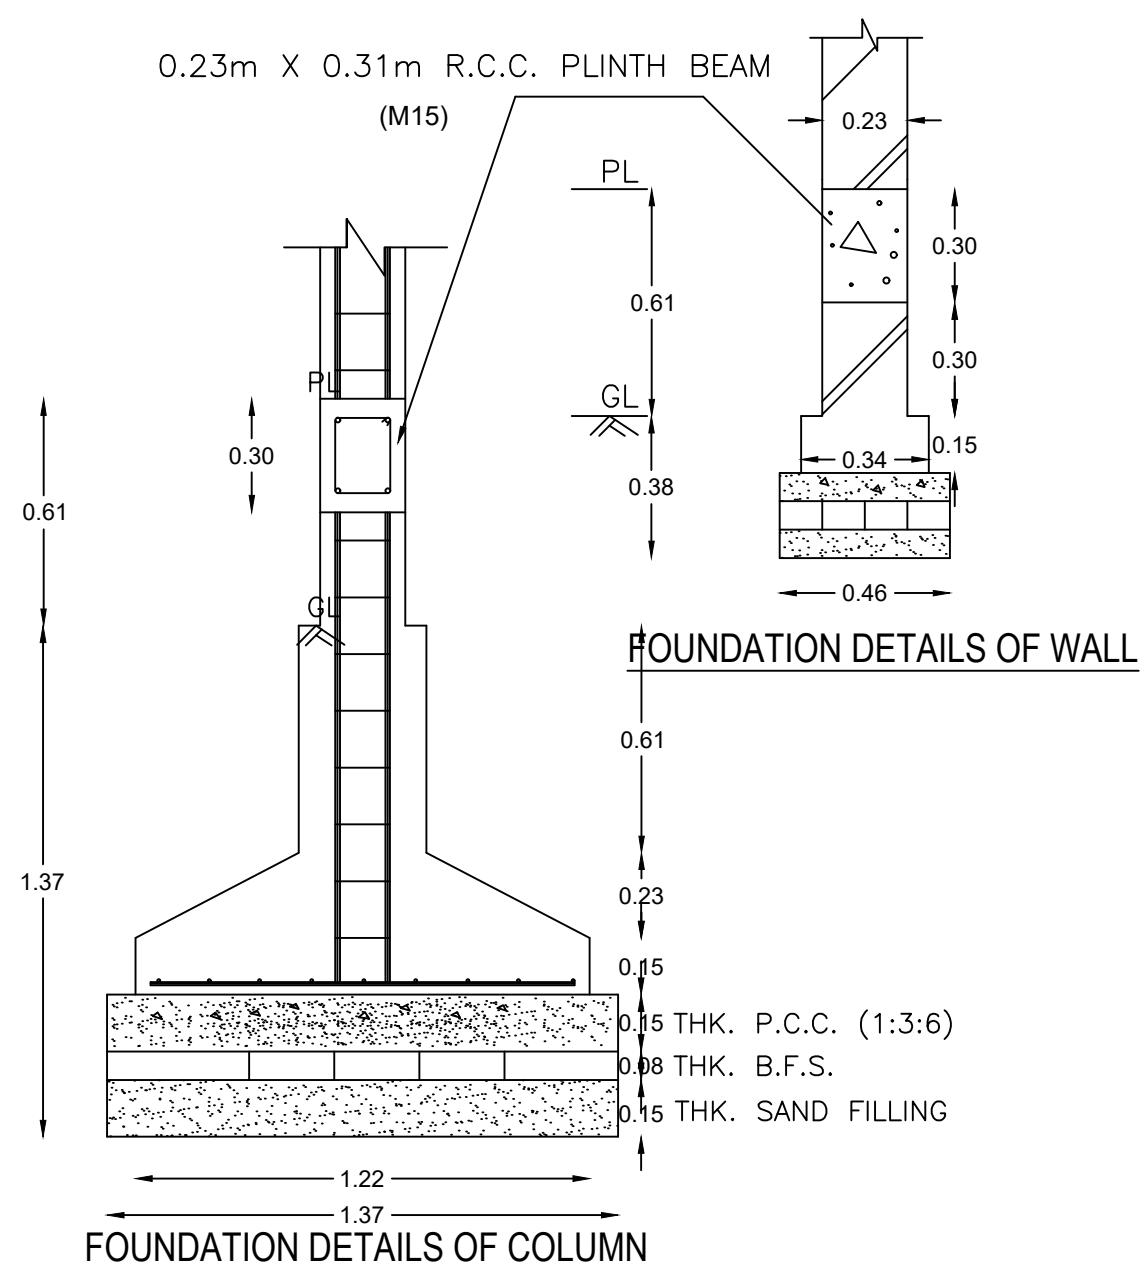


FOUNDATION DETAILS OF WALL

FOUNDATION DETAILS OF COLUMN


SCALE - 0.02m = 1.2m

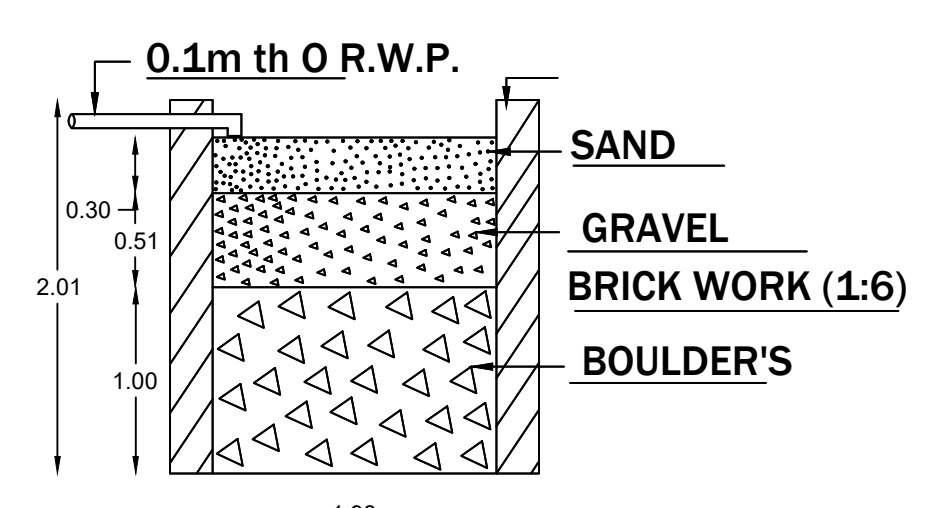



SECTION ON - AA

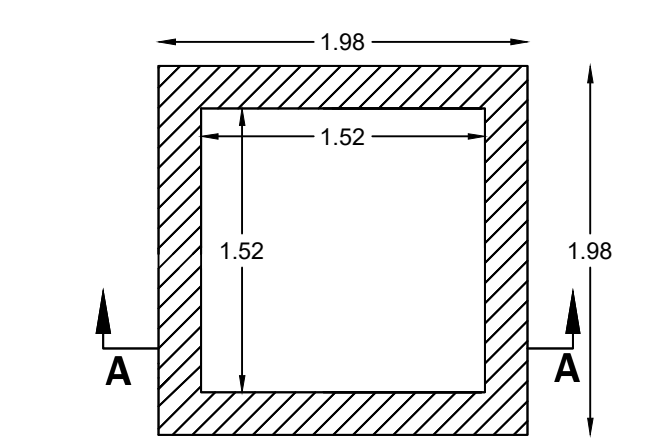


DETAIL'S OF WATER HARVESTING

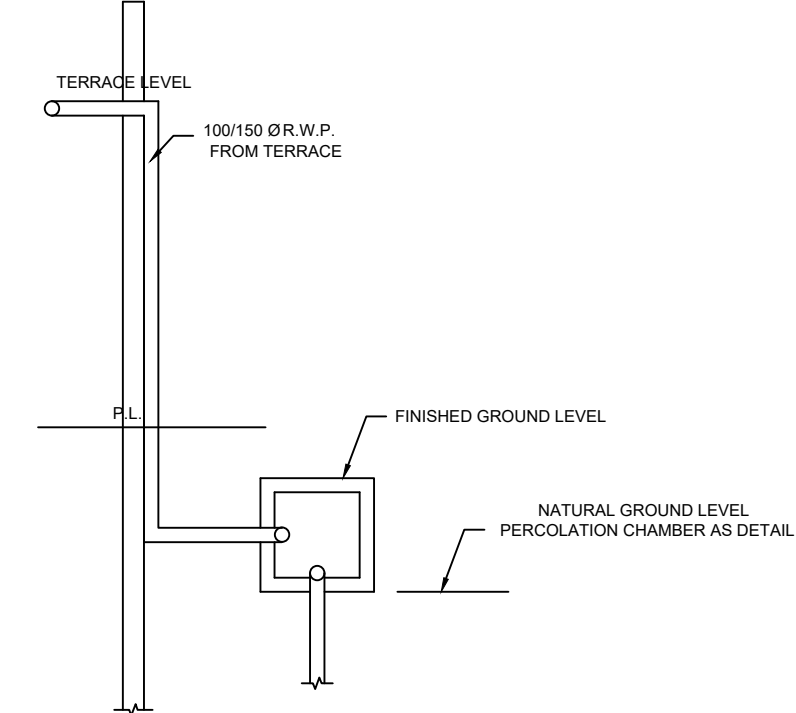


ROOF TOP RAIN WATER COLLECTION SYSTEM
SCALE - 1" = 4'-0"

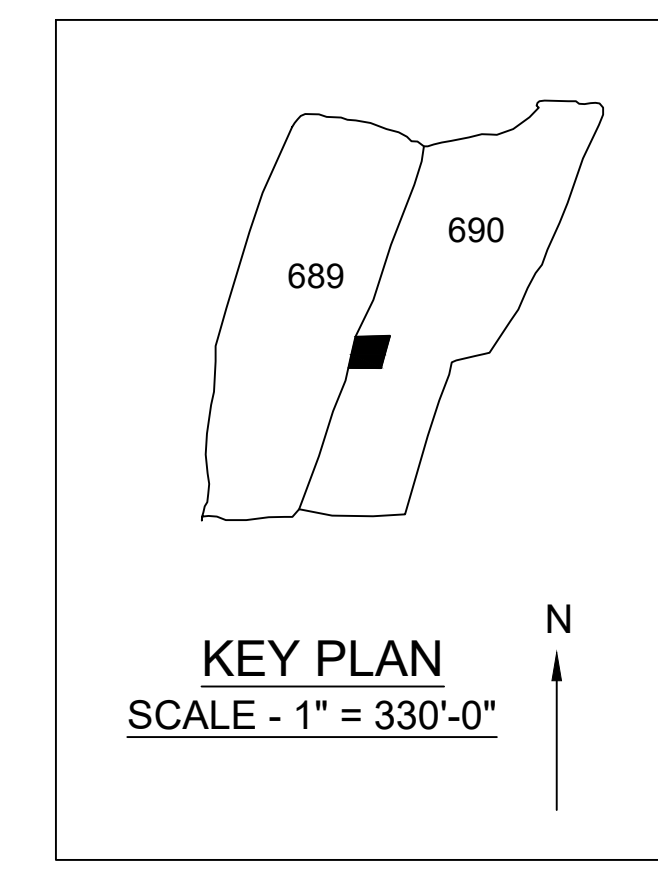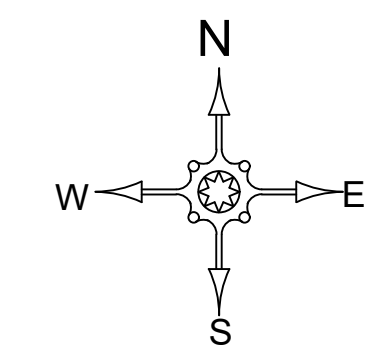


KEY PLAN
SCALE - 1" = 330'-0"

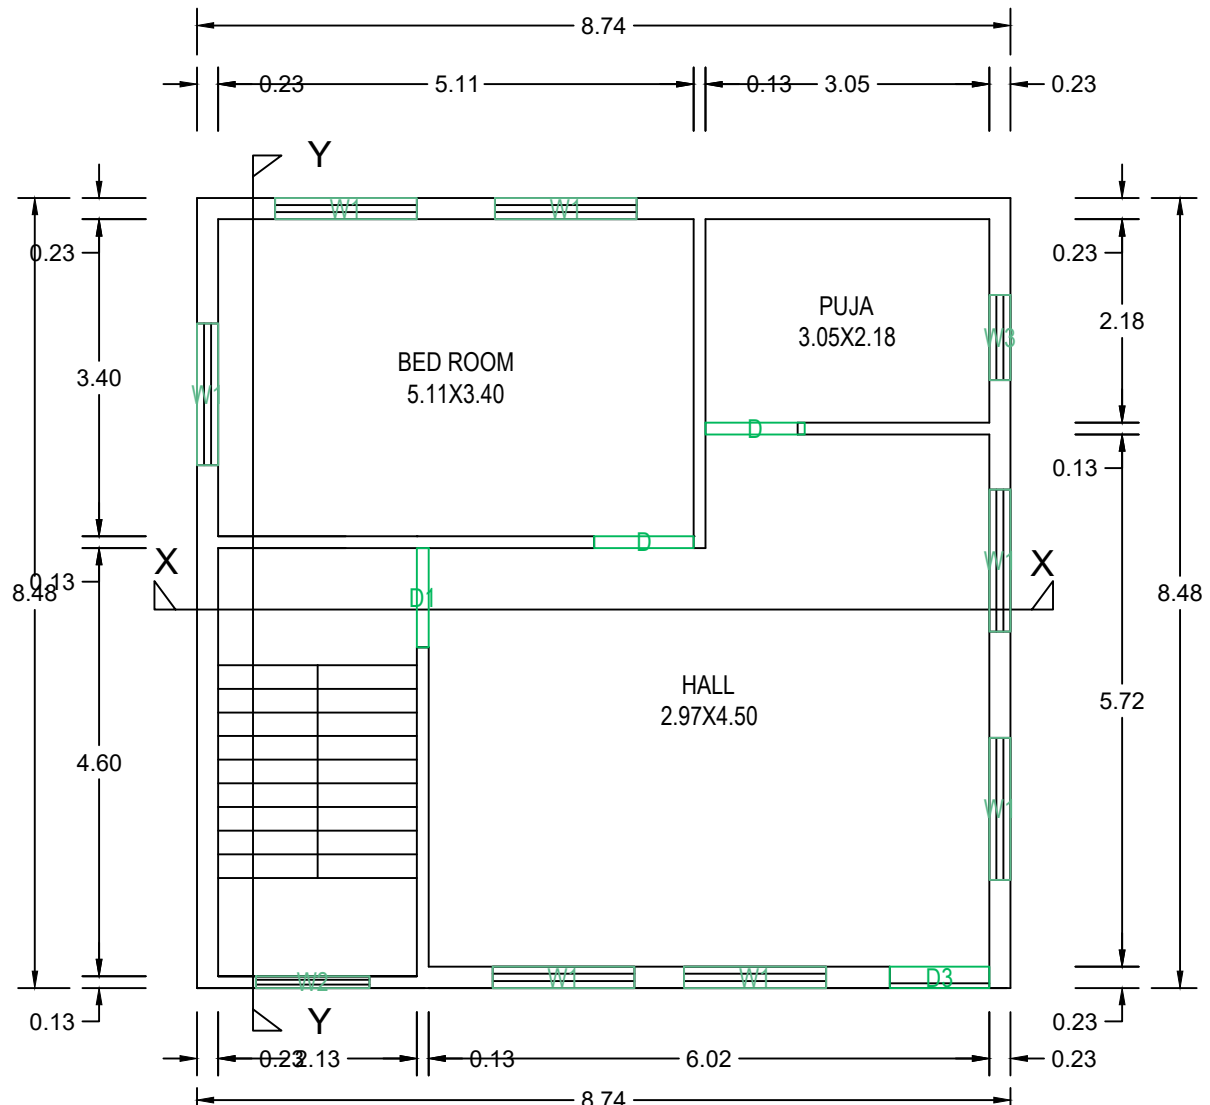


GROUND FLOOR PLAN
SCALE - 1" = 8'-0"

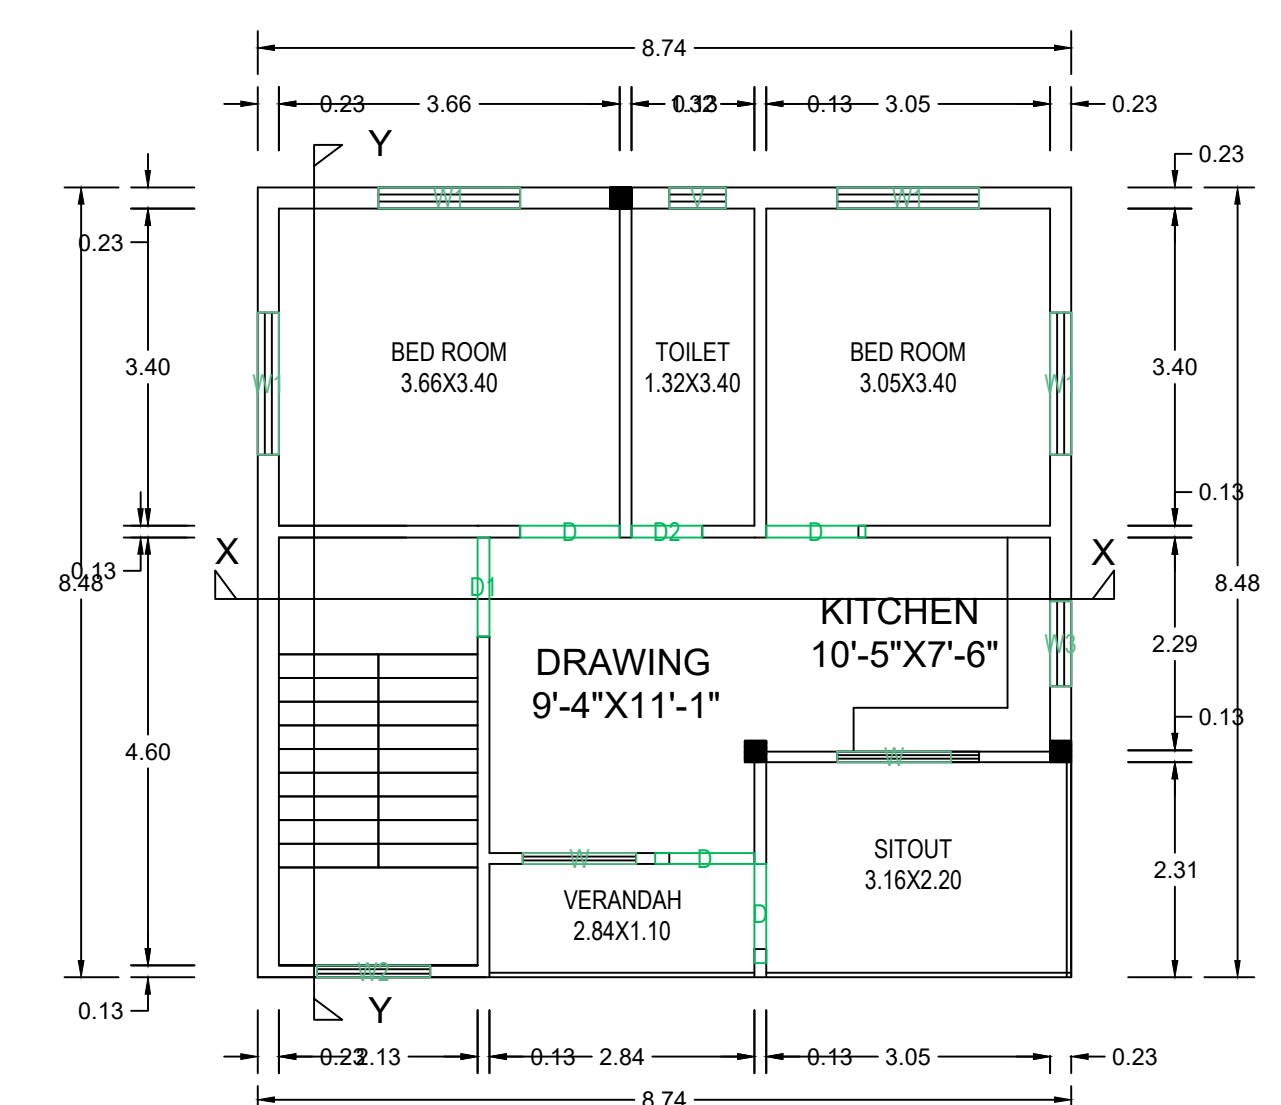


FIRST FLOOR PLAN
SCALE - 1" = 8'-0"

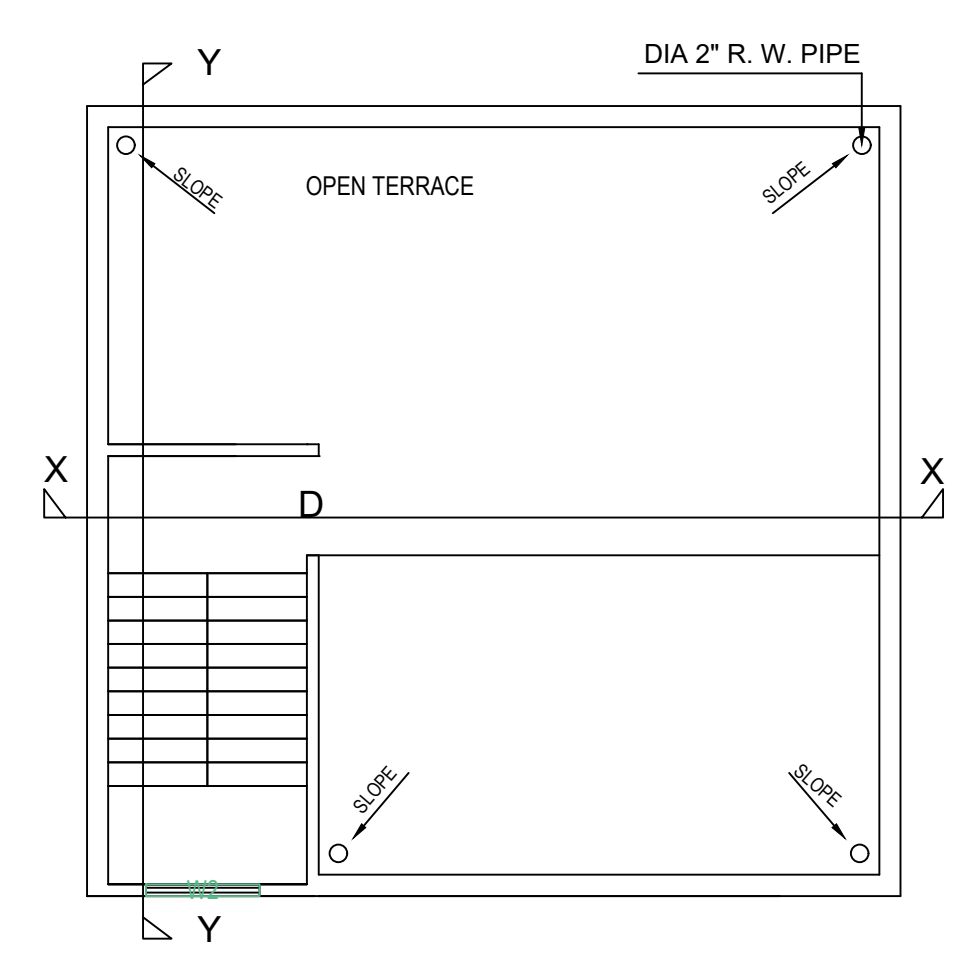

TERRACE FLOOR PLAN
SCALE - 1" = 8'-0"

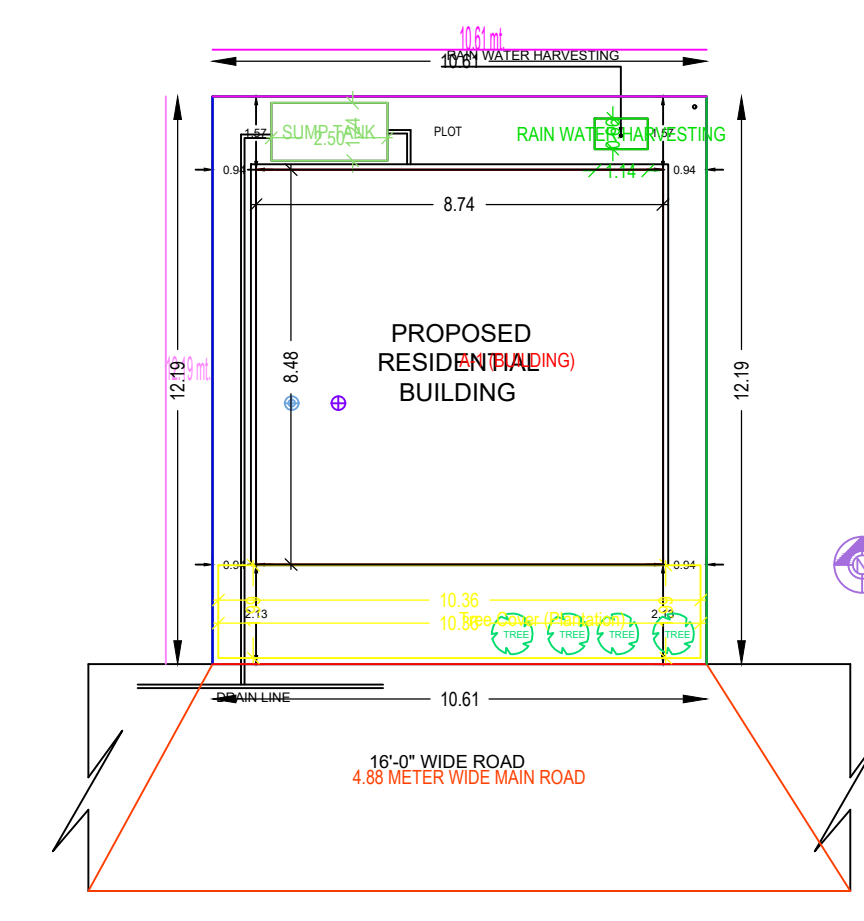

SITE PLAN
SCALE - 1" = 16'-0"

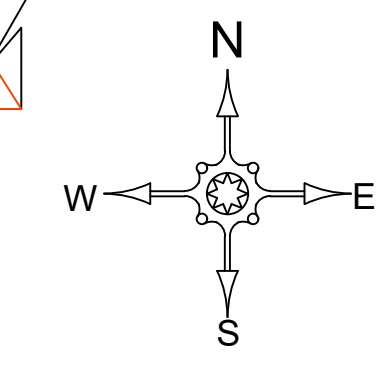

BRIEF SPECIFICATION

FOUNDATION	: 6" th. P.C.C. (1:1½:3) foundation bed & first class brick work in cement mortar (1:6) in foundation.
PLINTH	: 1½" th. D.P.C. (1:1½:3) all round on the plinth level.
FLOORING	: 1½" th. I.P.S./ Marble flooring over 3" th. P.C.C. (1:3:6).
SUPERSTRUCTURE	: First class brick work in cement mortar (1:6).
SLAB, BEAM & LINTEL	: All R.C.C. works (1:1½:3).
WOOD WORKS	: All doors & windows frames of sal wood.
PLASTERING	: ½" th. cement plaster (1:6) in both side.
STAIR CASE	: RISE - 6", TREAD - 10"

SCHEDULE

D	-	3'-6" X 7'-0"	W	-	5'-0" X 4'-0"
D1	-	3'-0" X 7'-0"	W1	-	4'-0" X 4'-0"
D2	-	2'-6" X 7'-0"	W2	-	3'-0" X 4'-0"
			V	-	2'-0" X 2'-0"

DETAILS OF AREA

LAND AREA	: 129.76 Sq.mtr. (AS PER DEED)
LAND AREA	: 129.38 Sq.mtr. (AS PER SITE)
GROUND FLOOR AREA	: 74.13 Sq.mtr.
FIRST FLOOR AREA	: 74.13 Sq.mtr.
COVERED AREA	: 148.26 Sq.mtr.
F.A.R	: 1.15
% OF PLINTH AREA	: 57.30 %

TITLE OF DRAWING

PLAN FOR PROPOSED RESIDENTIAL BUILDING DRAWING OF SRI. BIJAY KUMAR VISHWKARMA S/O LATE BADRI NARAYAN VISHWKARMA OF BARTAND P.S And Dist.DHANBAD, UNDER MOUZA - BHELATAND, NO. - 89, KHATA NO. - 24, PLOT NO. - 690, DIST. - DHANBAD.

SIG. OF OWNER

SIG. OF ENGINEER