



KEY PLAN

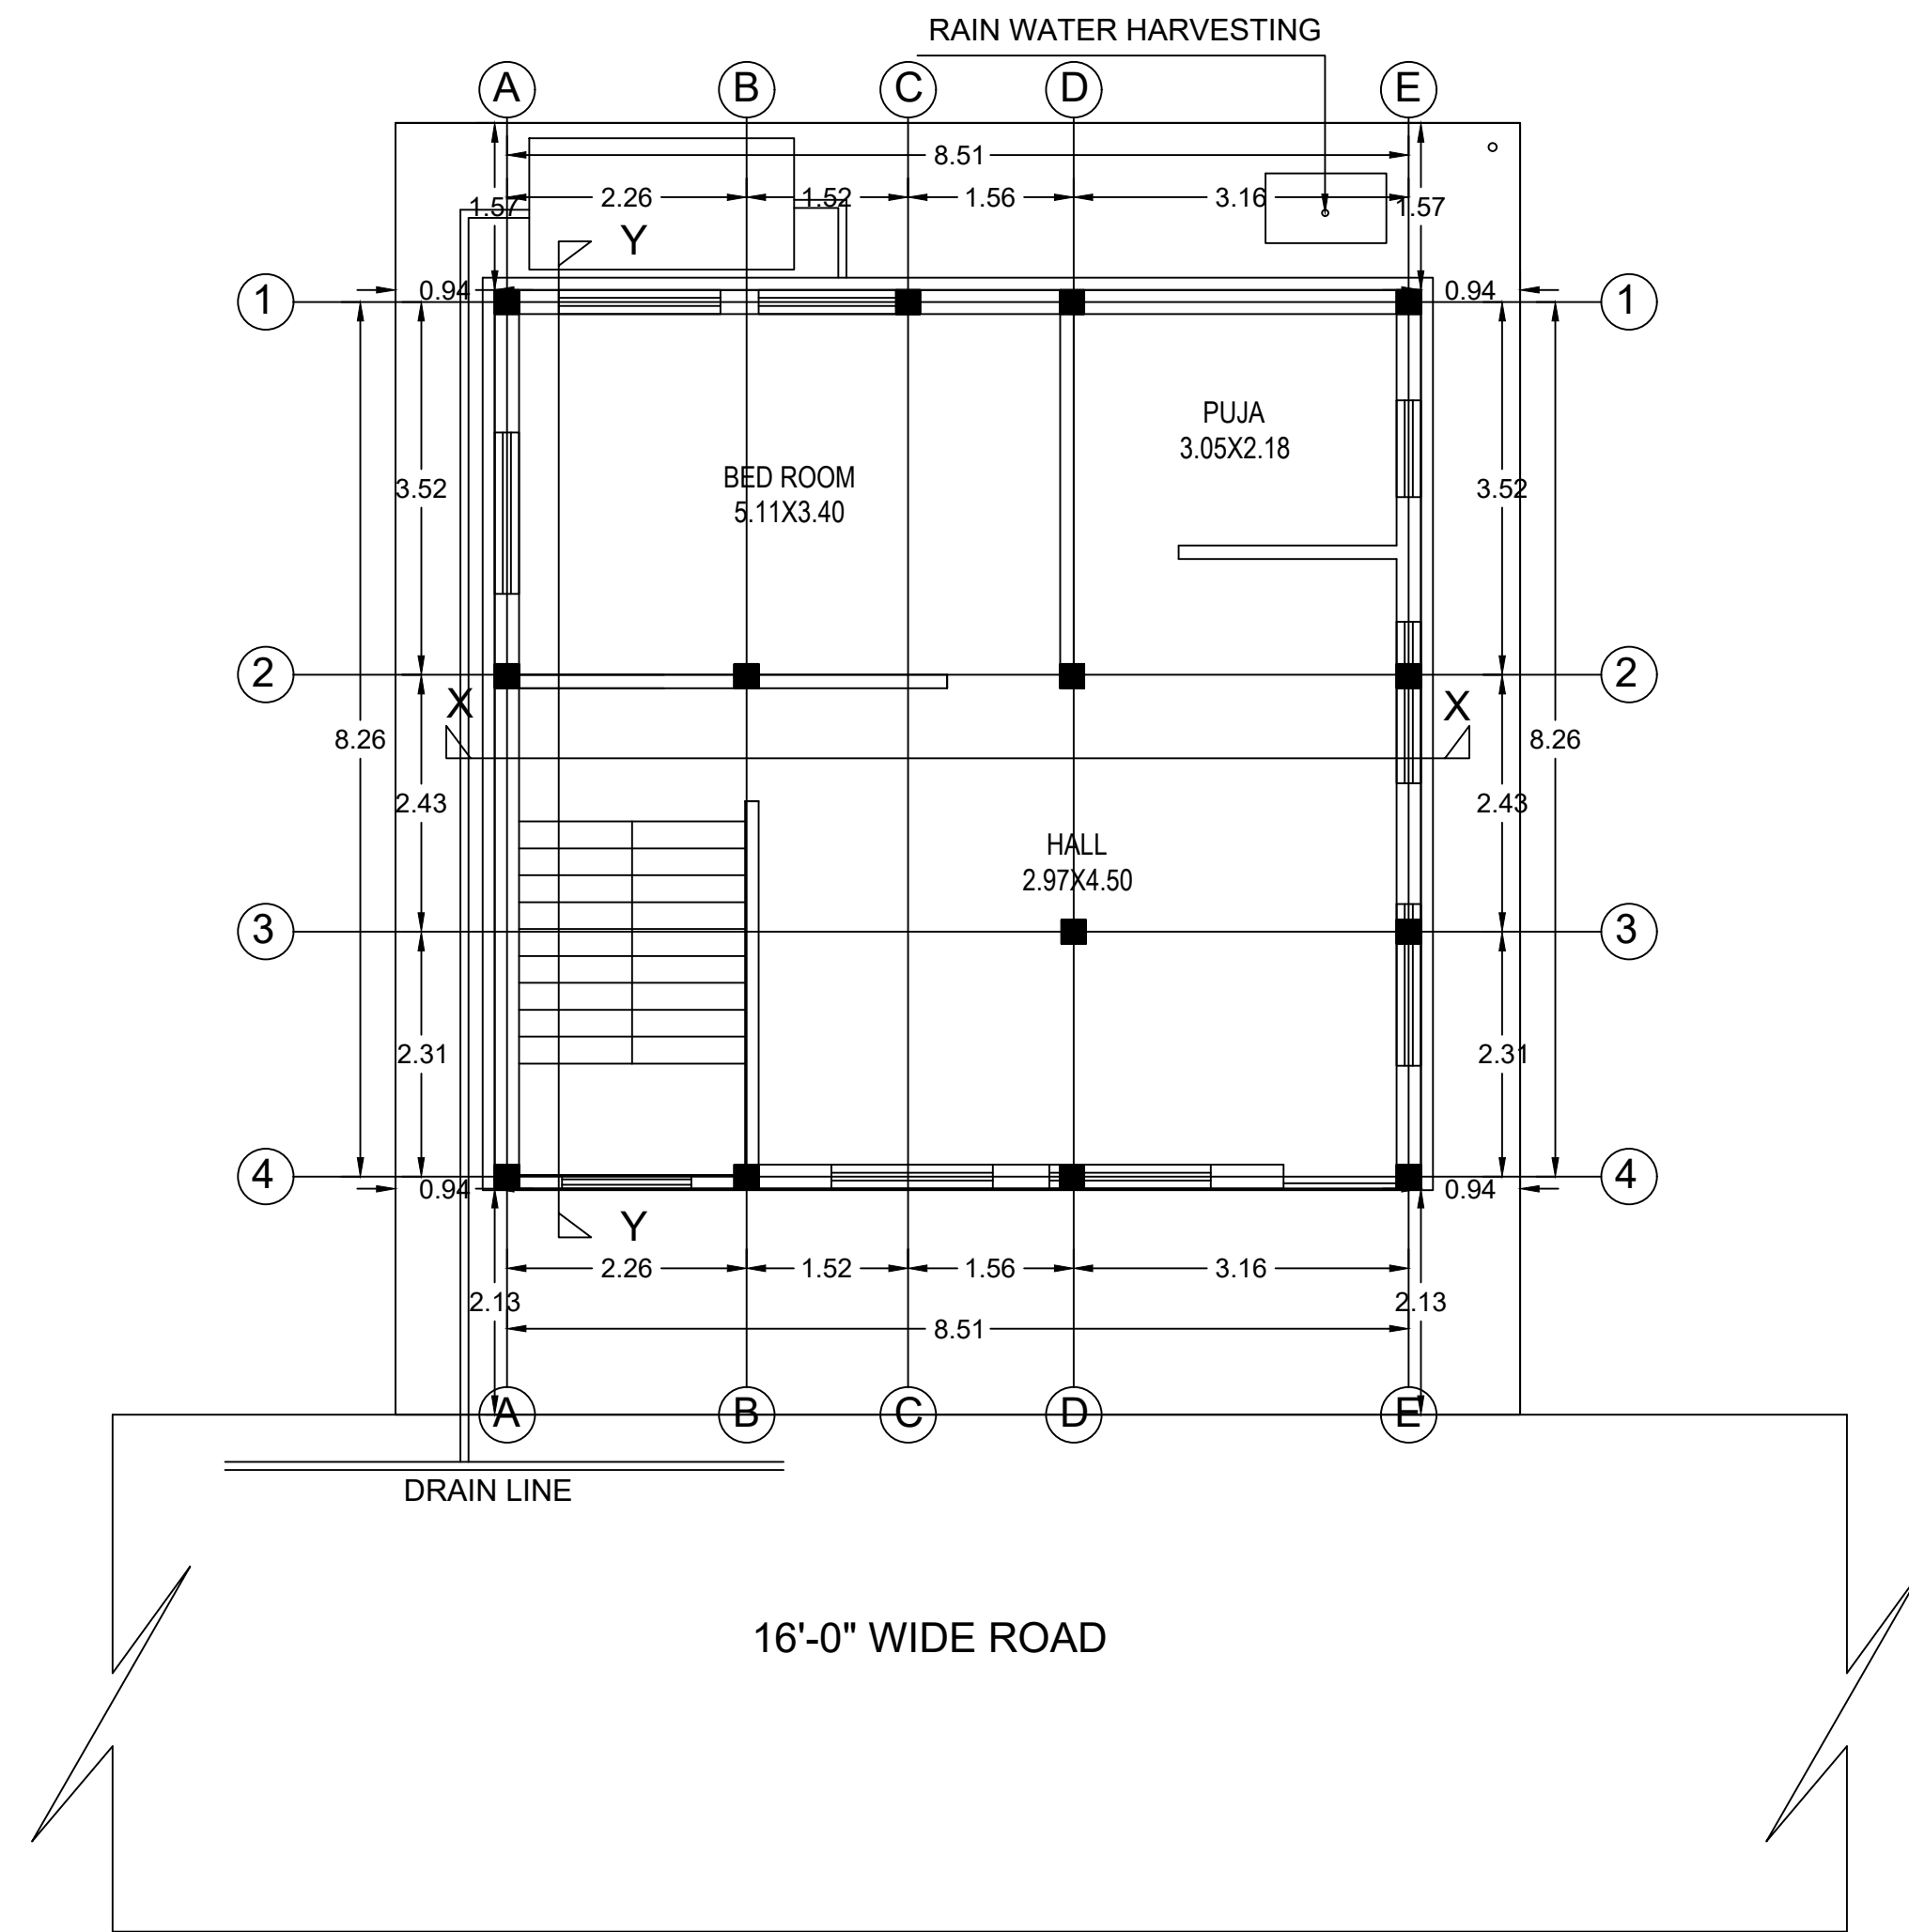

SITE PLAN
SCALE - 1" = 16'-0"

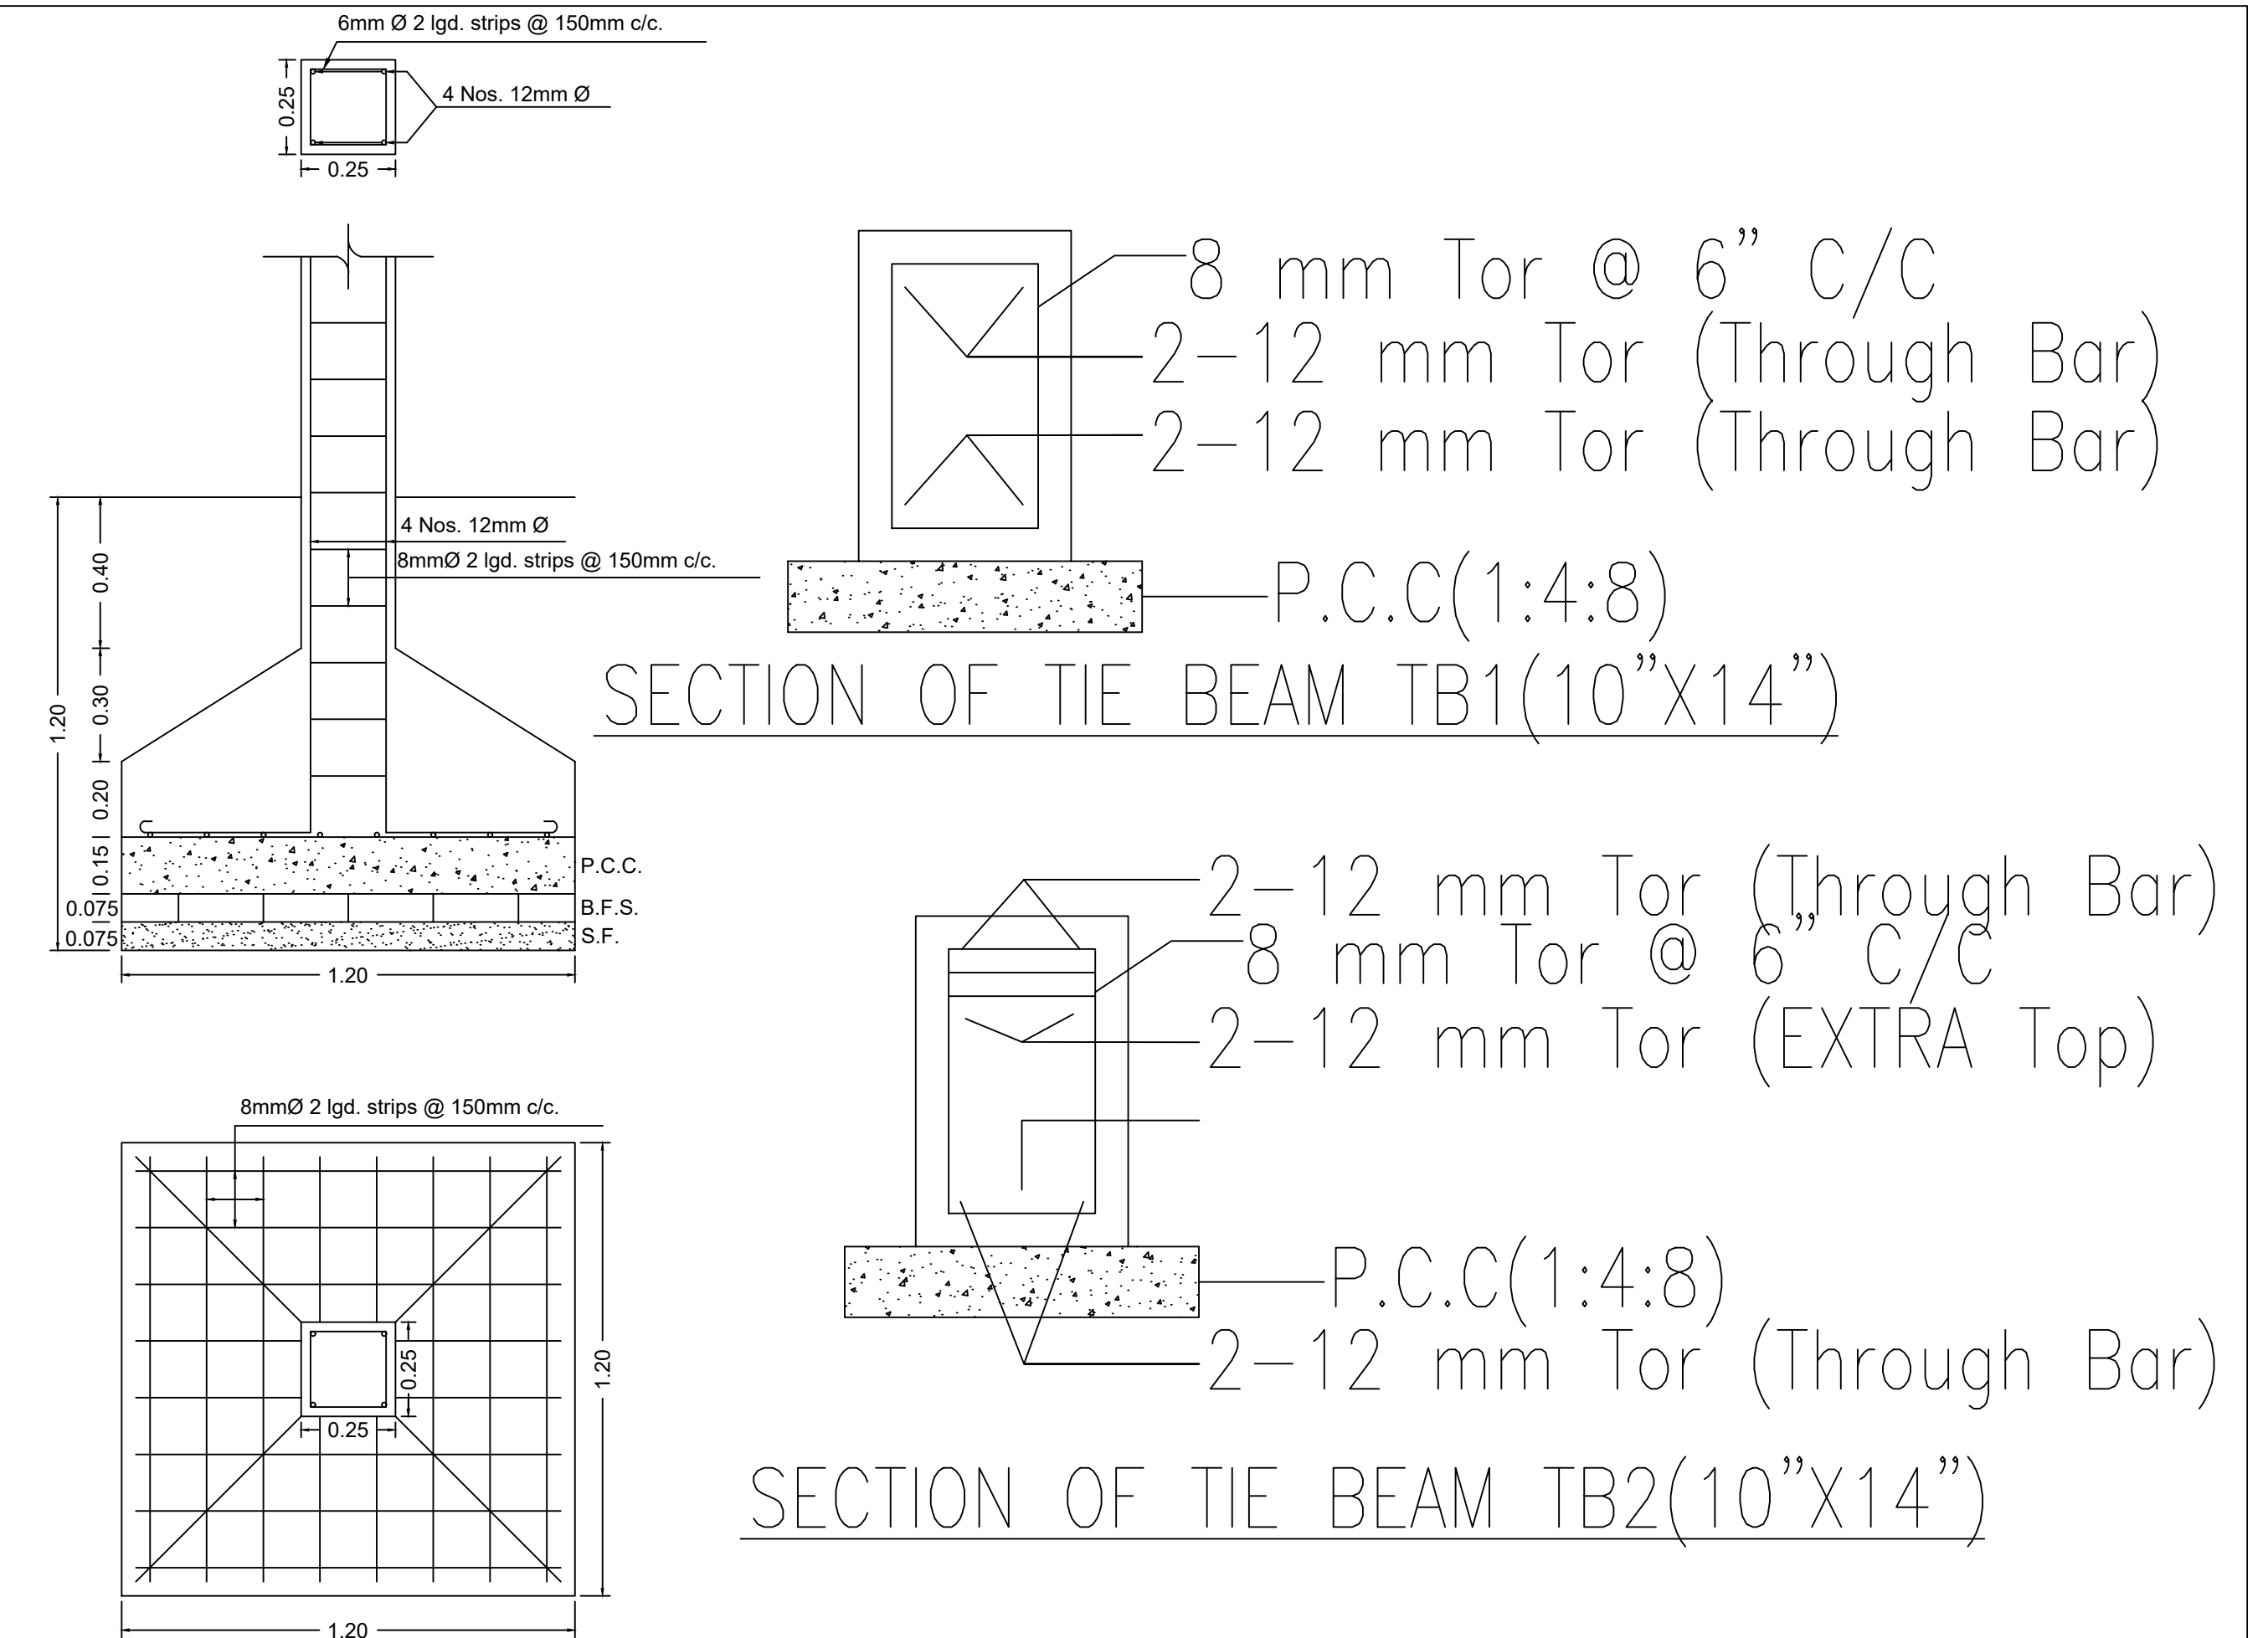

DETAILS OF FOUNDATION
SCALE = 1:25

| COLUMN SCHEDULE | | | | |
|-------------------------|--------------------------------|--|--|--|
| COLUMN SIZE | B | 9" | 9" | 9" |
| | | 12" | 14" | 14" |
| | | M20 | M20 | M20 |
| SECTION WITH MAIN STEEL | FOUNDATION TO 1ST. FLOOR LEVEL | | | |
| | LINKS | | | |
| | | 8 mm. @ 6" C/C AT SUPPORT & 8 mm. @ 8" C/C AT MIDDLE | 8 mm. @ 6" C/C AT SUPPORT & 8 mm. @ 8" C/C AT MIDDLE | 8 mm. @ 6" C/C AT SUPPORT & 8 mm. @ 8" C/C AT MIDDLE |

DETAILS OF AREA

LAND AREA : 129.76 Sq.mtr. (AS PER DEED)
 LAND AREA : 129.38 Sq.mtr. (AS PER SITE)
 GROUND FLOOR AREA : 74.13 Sq.mtr.
 FIRST FLOOR AREA : 74.13 Sq.mtr.
 COVERED AREA : 148.26 Sq.mtr.
 F.A.R : 1.15
 % OF PLINTH AREA : 57.30 %

SIGNATURE OF OWNER

LAYOUT PLAN OF THE PROPOSED RESIDENTIAL BUILDING
 OF SRI. BIJAY KUMAR VISHWKARMA S/O LATE BADRI
 NARAYAN VISHWKARMA OF BARTAND P.S And Dist.DHANBAD,
 UNDER MOUZA - BHELATAND, NO. - 89,
 KHATA NO. - 24, PLOT NO. - 690, DIST. - DHANBAD.

SIGNATURE OF ENGINEER