



Proposal Basic Information

Proposal File No.	DMC/BP/0045/W23/2019
Owner Name	SMT. MILAN DEVI
Khata No	108(N)67(O)
Plot No	331(N)436(O)
Village Name	Kolakusma
Use	Residential
SubUse	Semidetached

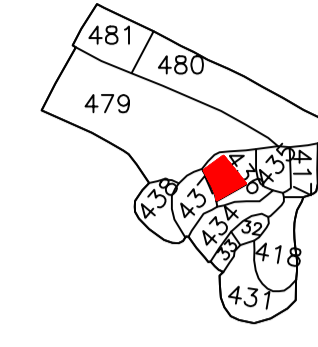


Key Plan

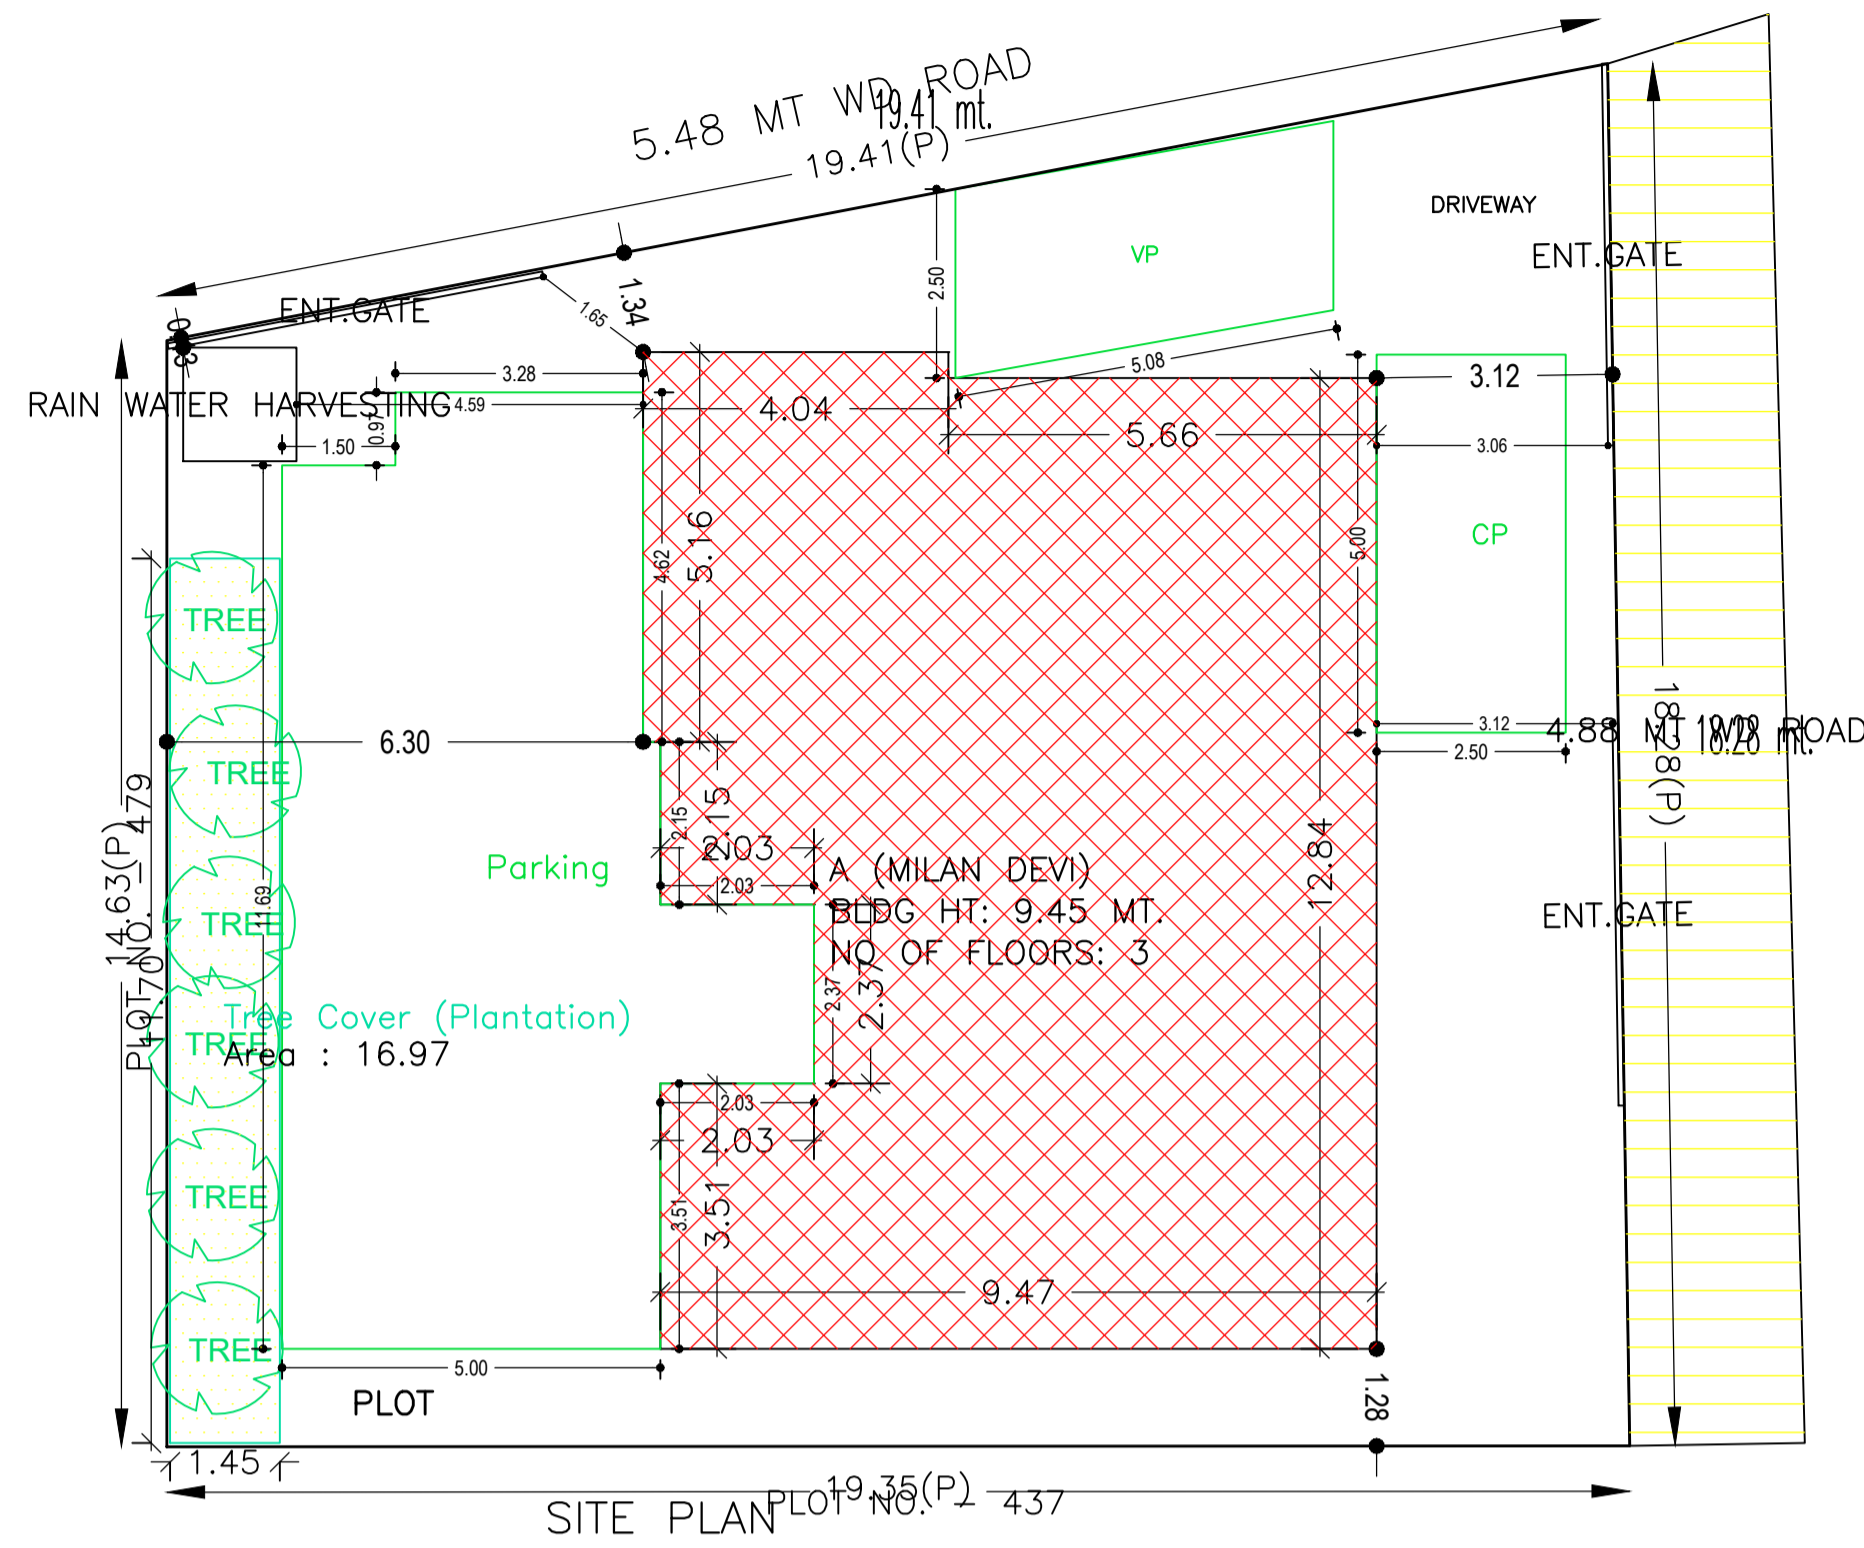


SITE PLAN




FRONT ELEVATION

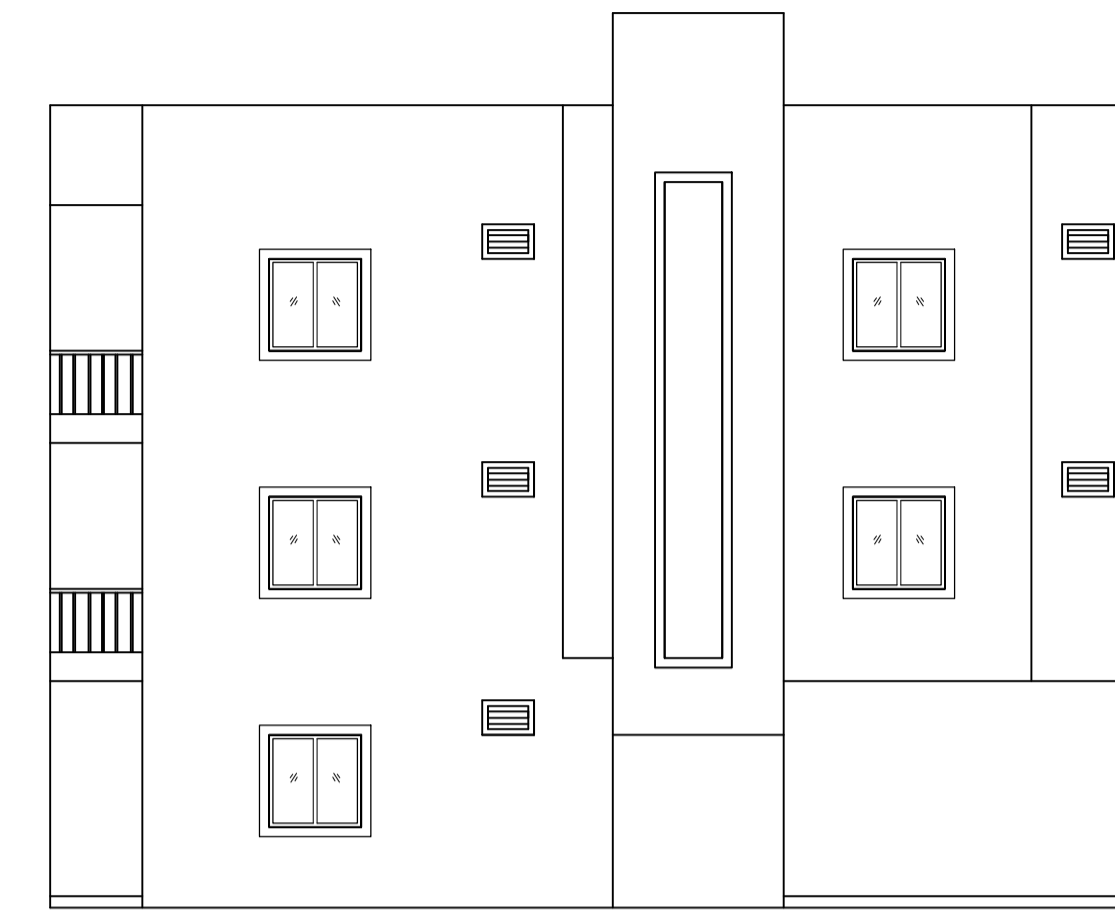

RIGHT ELEVATION

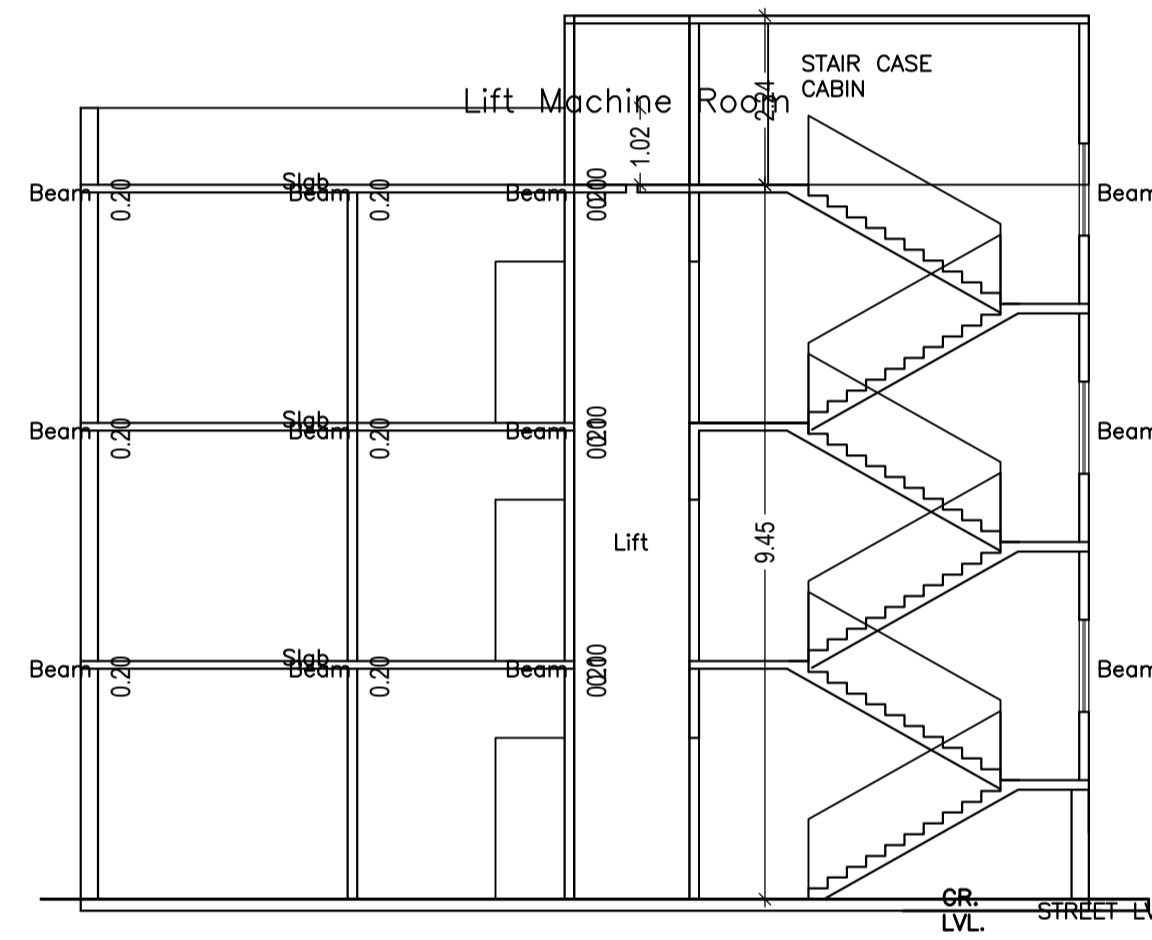

SECTION - Y:Y

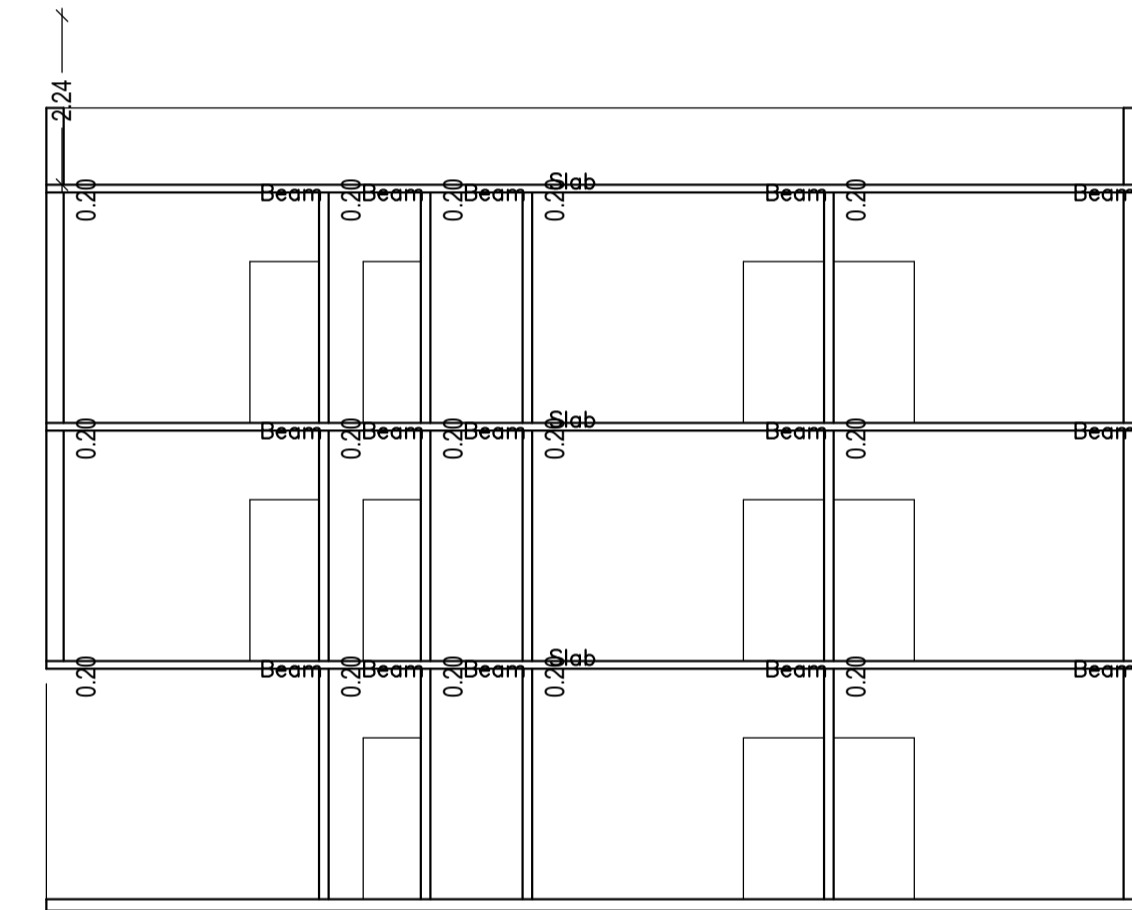

Required Parking(Table 7a)

Building Name	Type	SubUse	Area (Sq.mt.)		Units		Car		Visitors Car		TwoWheeler			
			Reqd.	Prop.	Reqd.	Prop.	Reqd./Unit	Prop.	Reqd./Unit	Prop.	Reqd./Unit	Prop.		
A (MILAN DEVI)	Residential	Residential Bldg/Apartment	0 - 140	1	3.00	1.00	3	-	-	-	-	-	-	
			> 140	1.5	-	-	1.5	-	-	-	-	-	-	
			> 0	1	4.00	-	-	-	-	-	-	1	4	-
			> 0	1	4.00	-	-	-	1	1	-	-	-	-
Total :			-	-	-	-	5	5	-	1	1	4	4	

Parking Check (Table 7b)

Vehicle Type	Reqd.		Prop.	
	No.	Area	No.	Area
Car	-	-	5	62.50
Total Car	5	62.50	5	62.50
Visitor's Car Parking	-	-	1	12.50
Total Visitor Parking	1	12.50	1	12.50
TwoWheeler	-	-	4	8.00
Total TwoWheeler	4	8.00	4	8.00
Other Parking	-	-	-	65.61
Total	83.00	-	-	169.11

SCHEDULE OF DOOR:

BUILDING NAME	NAME	LENGTH	HEIGHT	NOS
A (MILAN DEVI)	D2	0.76	2.10	10
A (MILAN DEVI)	D1	0.91	2.10	28
A (MILAN DEVI)	D	1.22	2.10	03
A (MILAN DEVI)	D3	1.92	2.10	01
A (MILAN DEVI)	D3	2.00	2.10	02

SCHEDULE OF WINDOW/VENTILATION:



BUILDING NAME	NAME	LENGTH	HEIGHT	NOS
A (MILAN DEVI)	V	0.75	1.20	10
A (MILAN DEVI)	W	1.45	1.20	01
A (MILAN DEVI)	W	1.50	1.20	03
A (MILAN DEVI)	W	1.65	1.20	01
A (MILAN DEVI)	W	1.69	1.20	01
A (MILAN DEVI)	W	1.70	1.20	01
A (MILAN DEVI)	W	1.76	1.20	01
A (MILAN DEVI)	W	1.80	1.20	21
A (MILAN DEVI)	W	1.90	1.20	01
A (MILAN DEVI)	W	2.10	1.20	01

FAR & Tenement Details (Table 4c-1)


Building	No. of Same Bldg	Total Built Up Area (Sq.mt.)	Deductions (Area in Sq.mt.)		Proposed FAR Area (Sq.mt.)	Total FAR Area (Sq.mt.)	Total Consumed Additional FAR Area (Sq.mt.)	Trmt (No.)
			Lift	Resi.				
A (MILAN DEVI)	1	496.65	6.46	490.19	490.19	490.19	04	
Grand Total :		496.65	6.46	490.19	490.19	490.19	04	

Building :A (MILAN DEVI)


Floor Name	Total Built Up Area (Sq.mt.)	Deductions (Area in Sq.mt.)		Proposed FAR Area (Sq.mt.)	Total FAR Area (Sq.mt.)	Total Consumed Additional FAR Area (Sq.mt.)	Trmt (No.)
		Lift	Resi.				
Ground Floor	119.33	0.00	119.33	119.33	119.33	01	
First Floor	188.66	3.23	185.43	185.43	185.43	01	
Second Floor	188.66	3.23	185.43	185.43	185.43	02	
Terrace Floor	0.00	0.00	0.00	0.00	0.00	00	
Total :	496.65	6.46	490.19	490.19	490.19	04	
Total Number of Same Buildings :	1	-	-	-	-	-	
Total :	496.65	6.46	490.19	490.19	490.19	04	

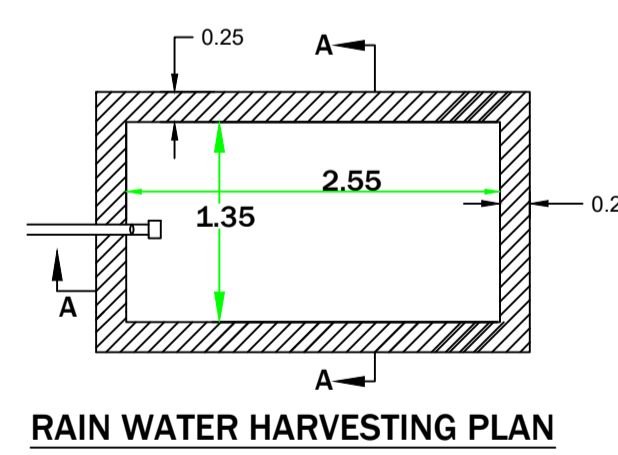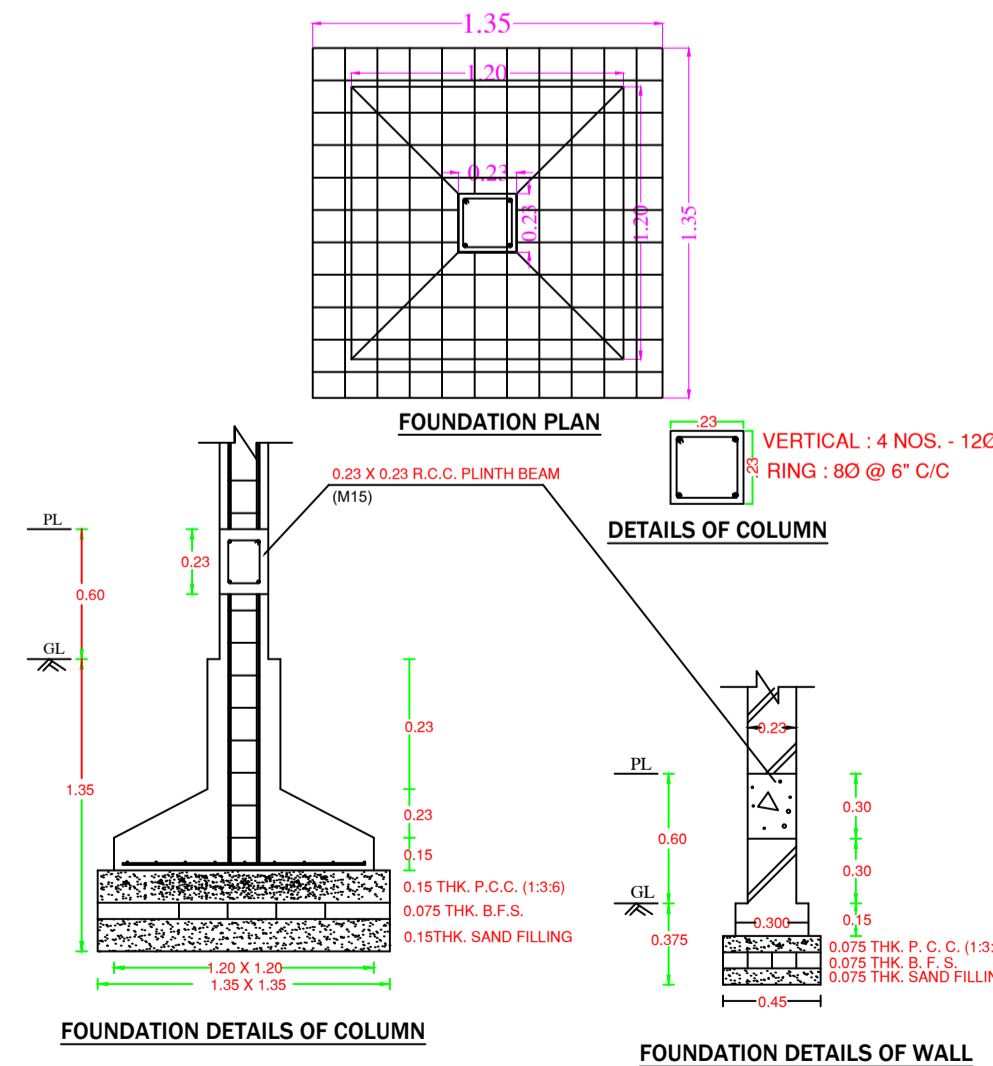


RAIN WATER HARVESTING PLAN

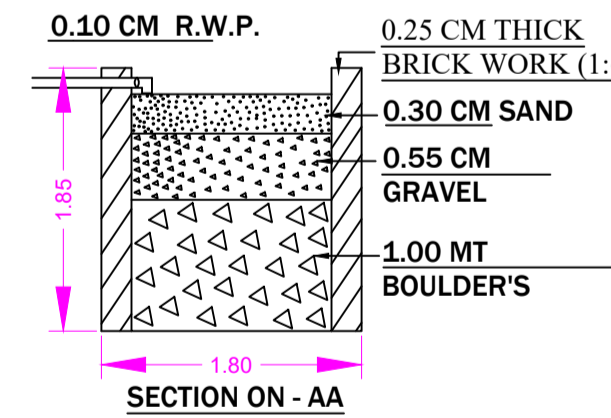

SECTION ON - AA

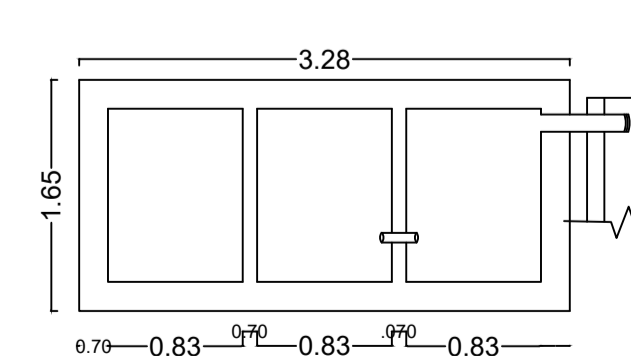

PLAN OF SEPTIC TANK

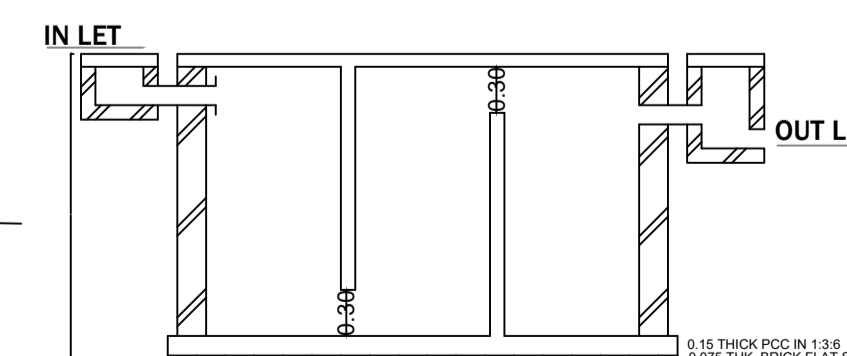

C/S OF SEPTIC TANK

COLOR INDEX

PLOT BOUNDARY	Black
ABUTTING ROAD	Red
PROPOSED CONSTRUCTION	Green
COMMON PLOT	Yellow
ROAD WIDENING AREA	Blue
EXISTING (To be retained)	Light Blue
EXISTING (To be demolished)	White

Buildingwise Floor FAR Details

Floor Name	Building Name (A (MILAN DEVI))		Total	
	Proposed Built Up Area (Sq.mt.)	Proposed FAR Area (Sq.mt.)	Total Proposed Built Up Area (Sq.mt.)	Total FAR Area (Sq.mt.)
Ground Floor	119.33	119.33	119.33	119.33
First Floor	188.66	185.43	188.66	185.43
Second Floor	188.66	185.43	188.66	185.43
Terrace Floor	0.00	0.00	0.00	0.00
Total :	496.65	490.19	496.65	490.19

Building USE/SUBUSE Details

Building Name	Building Use	Building SubUse	Building Structure
A (MILAN DEVI)	Residential	Residential Bldg/Apartment	

UnitBUA Table for Building :A (MILAN DEVI)


FLOOR	Name	UnitBUA Type	UnitBUA Area	Carpet Area	No. of Rooms	No. of Tenement
GROUND FLOOR PLAN	SPLIT DUPLEX FLAT	FLAT	210.43	193.99	9	1
FIRST FLOOR PLAN	1ST FLAT2	FLAT	67.24	59.42	7	1
PLAN	SPLIT DUPLEX FLAT	FLAT	0.00	0.00	10	1
SECOND FLOOR PLAN	2ND FLAT3	FLAT	67.24	59.08	9	2
FLOOR PLAN	2ND FLAT4	FLAT	106.91	95.02	9	2
Total :	-	-	451.82	407.51	44	4

LTP NAME AND SIGNATURE	STRUCTURAL ENG'S NAME AND SIGNATURE	BUILDER NAME AND SIGNATURE	DIGITAL SIGNATURE
ASHOK KUMAR DMC/ENG/0011/2017			


Proposal Basic Information	
Proposal File No.	DMC/BP/0045/W23/2019
Owner Name	SMT. MILAN DEVI
Khata No	108(N)/67(O)
Plot No	331(N)/436(O)
Village Name	Kolakusma
Use	Residential
SubUse	Semidetached




FRONT ELEVATION

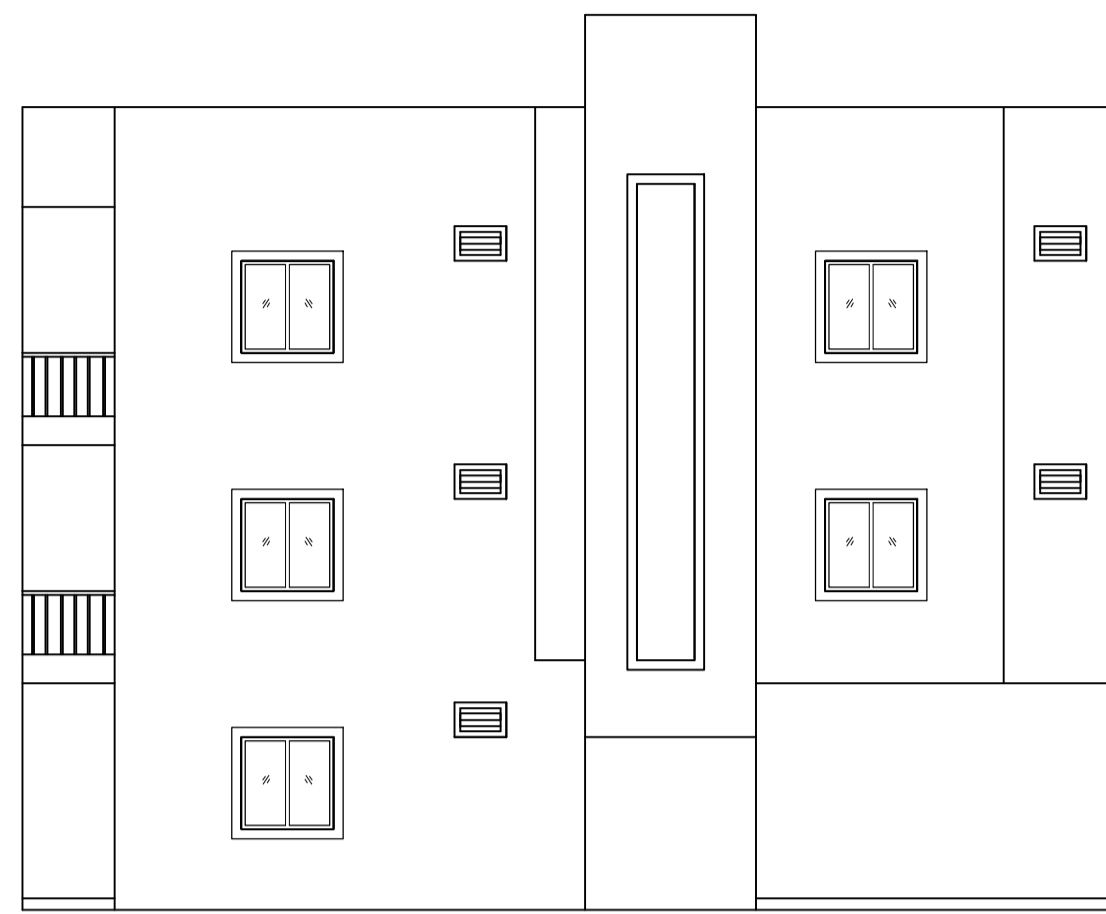


RIGHT ELEVATION

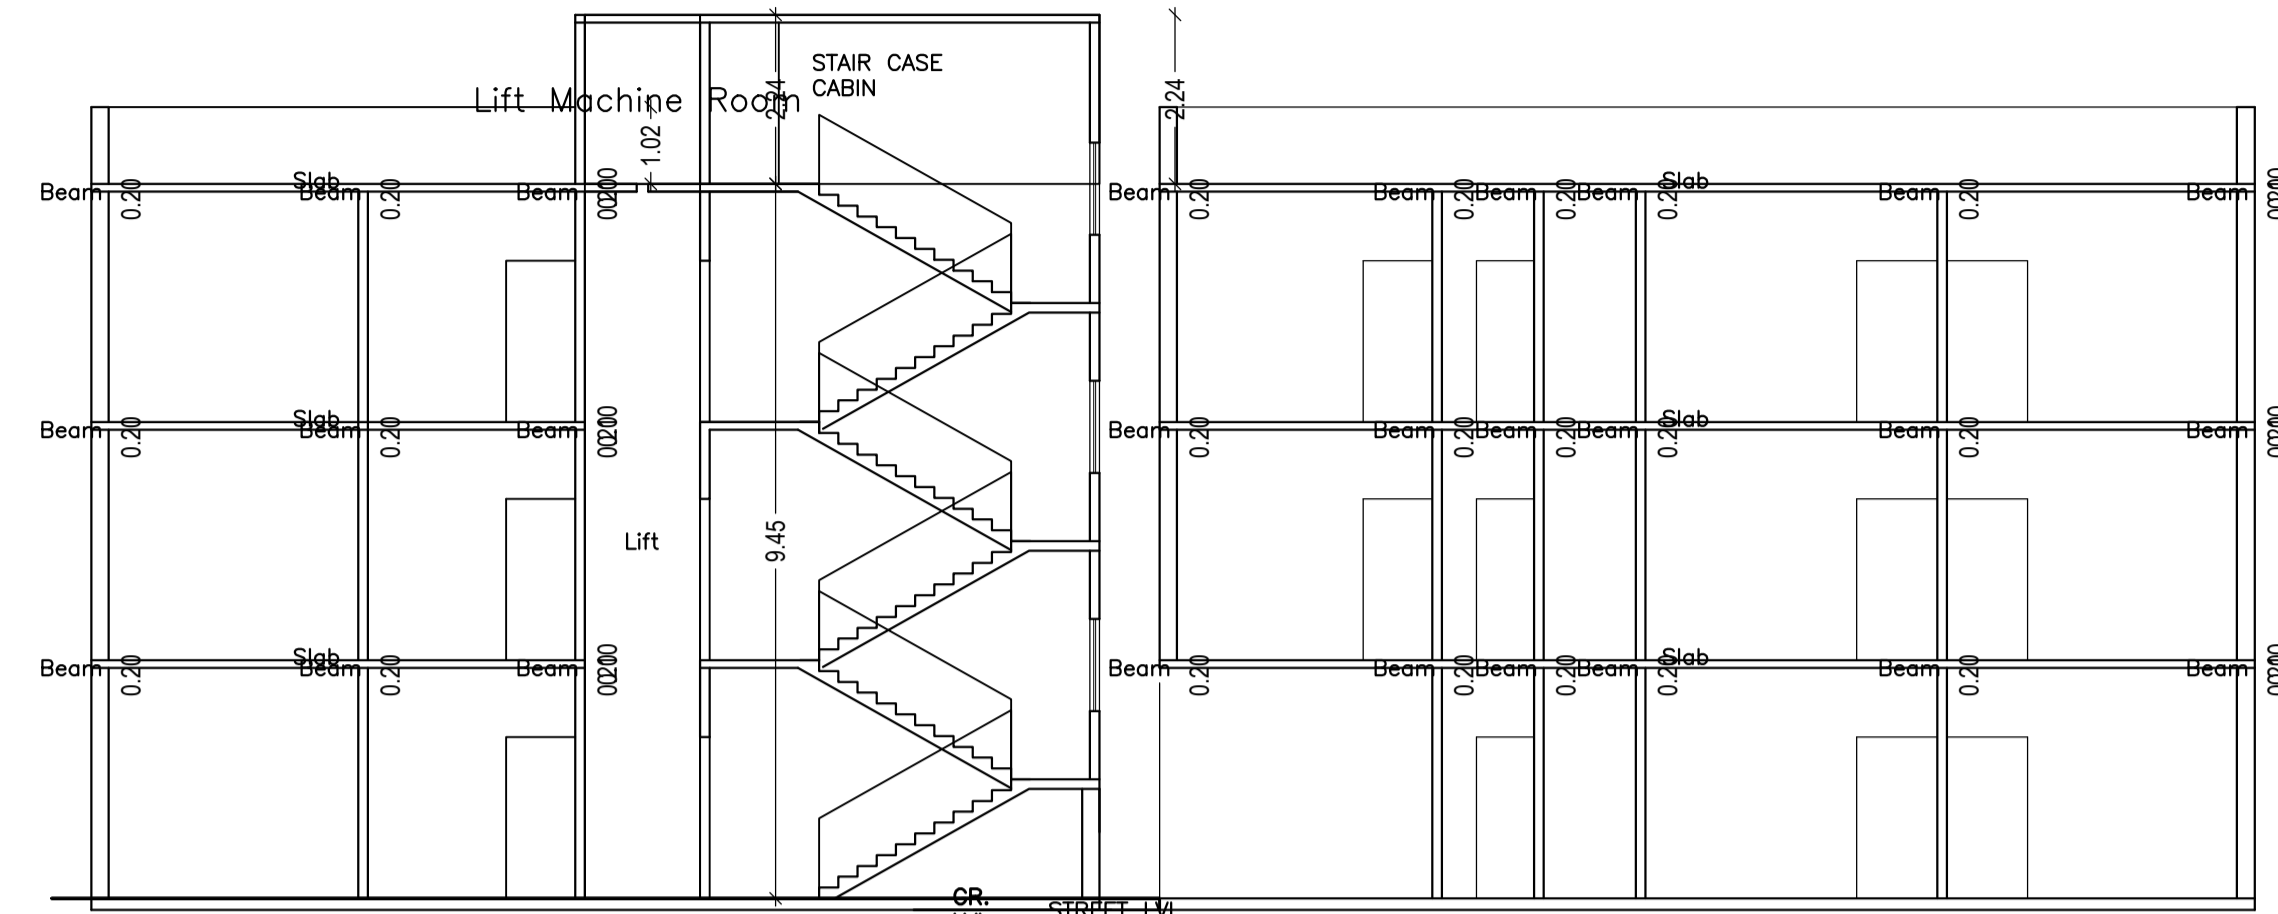


SECTION - Y:Y

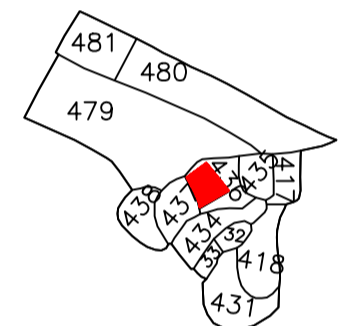


Key Plan

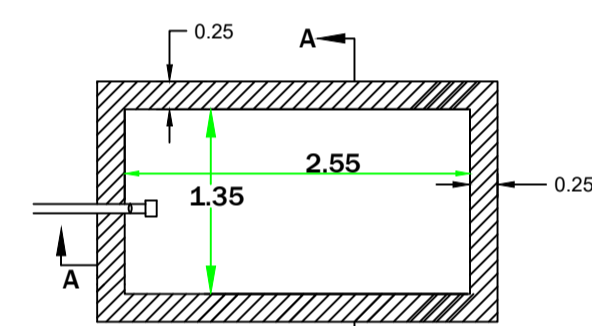

RAIN WATER HARVESTING PLAN

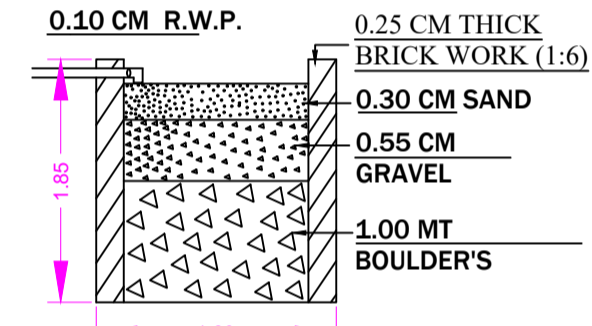


SECTION ON - AA

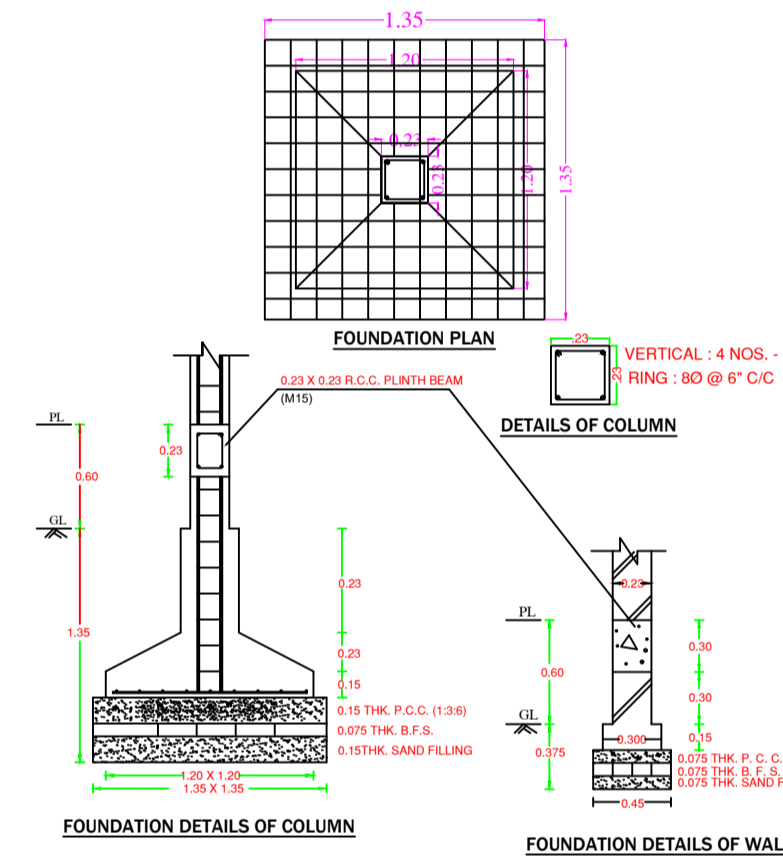


FOUNDATION DETAILS OF COLUMN


FOUNDATION DETAILS OF WALL

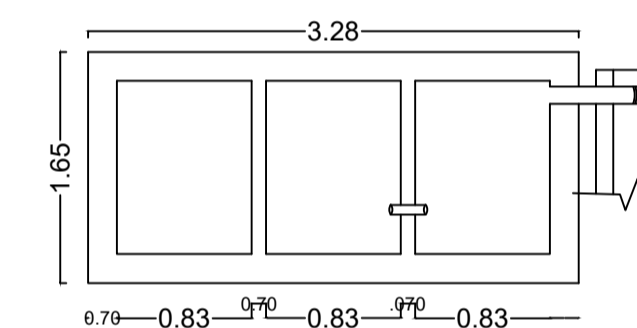


PLAN OF SEPTIC TANK

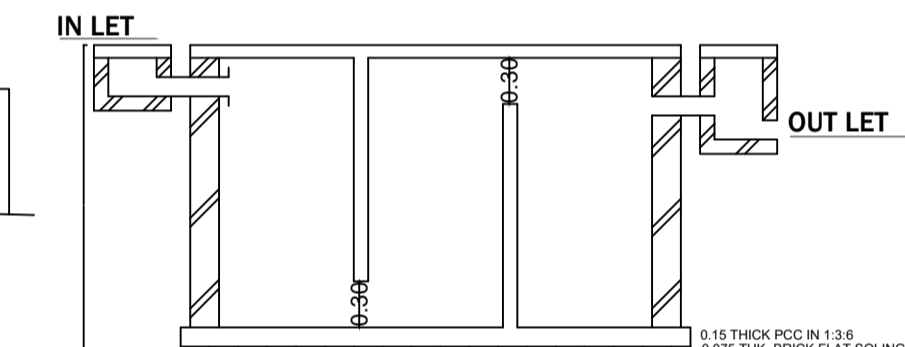


C/S OF SEPTIC TANK

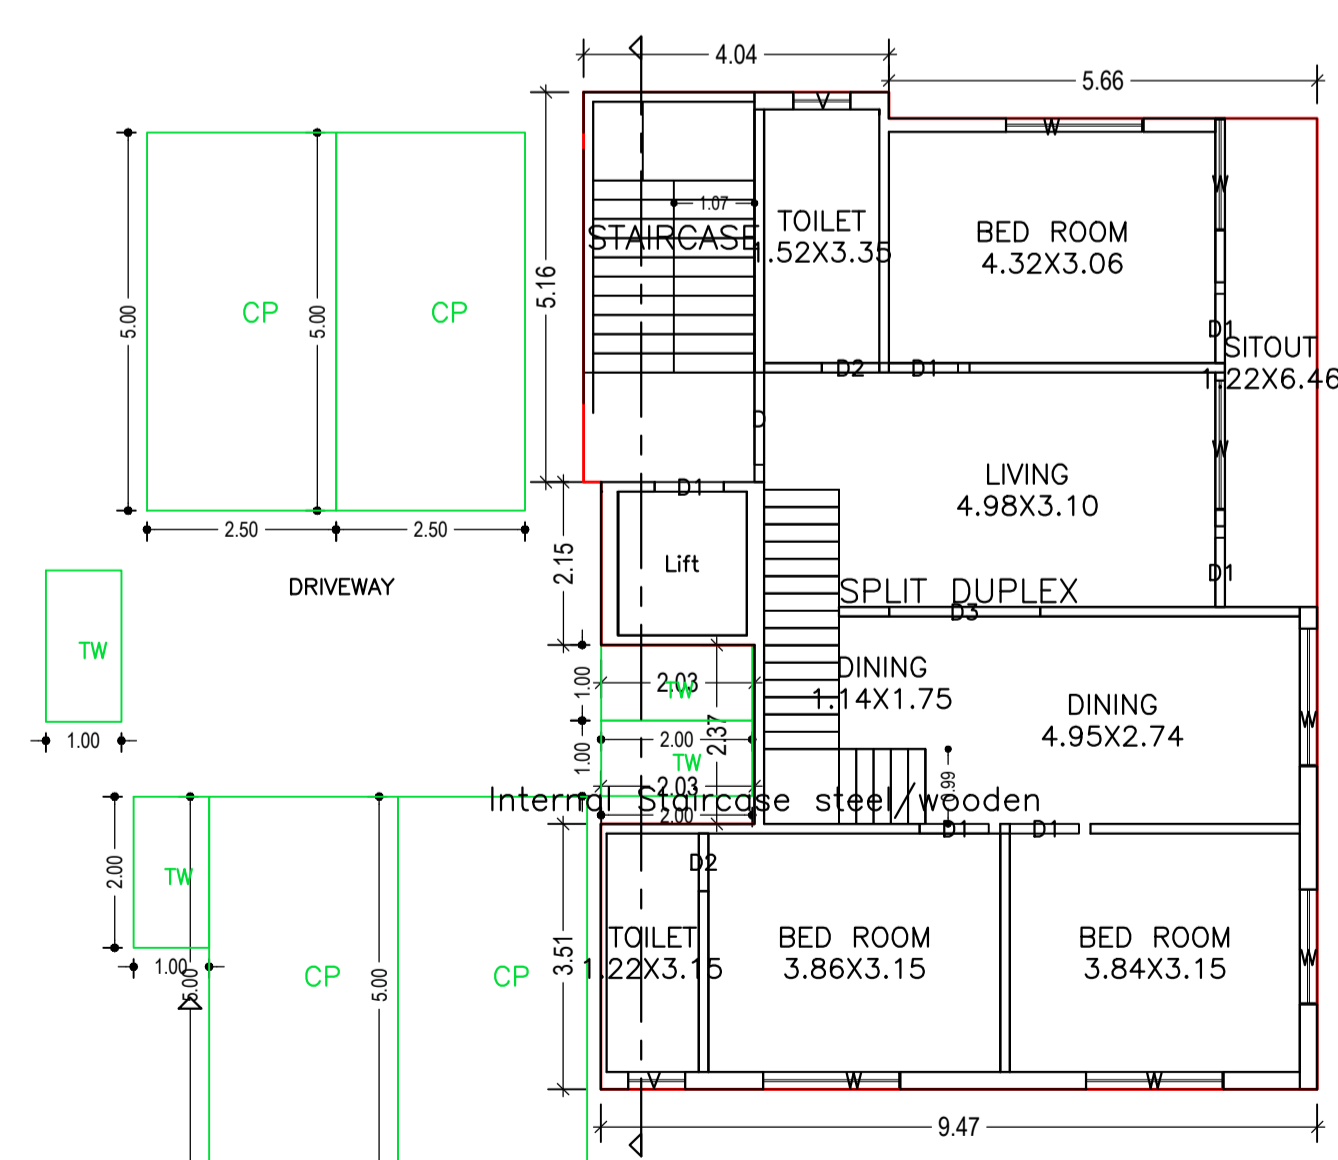


GROUND FLOOR PLAN (Proposed) (SCALE 1:100)

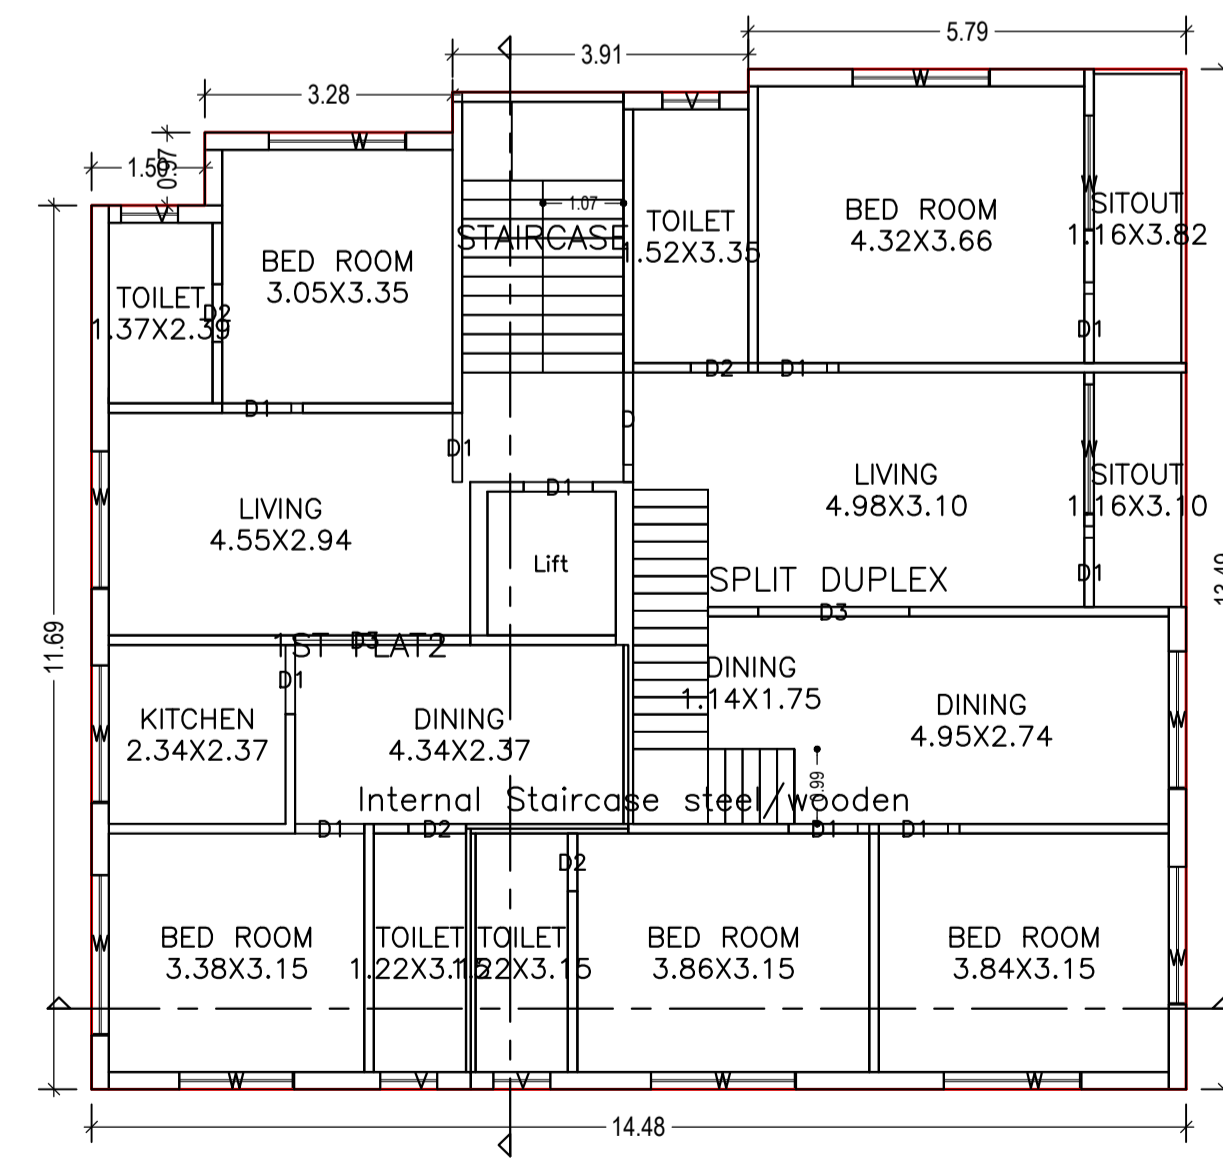

FIRST FLOOR PLAN (Proposed) (SCALE 1:100)

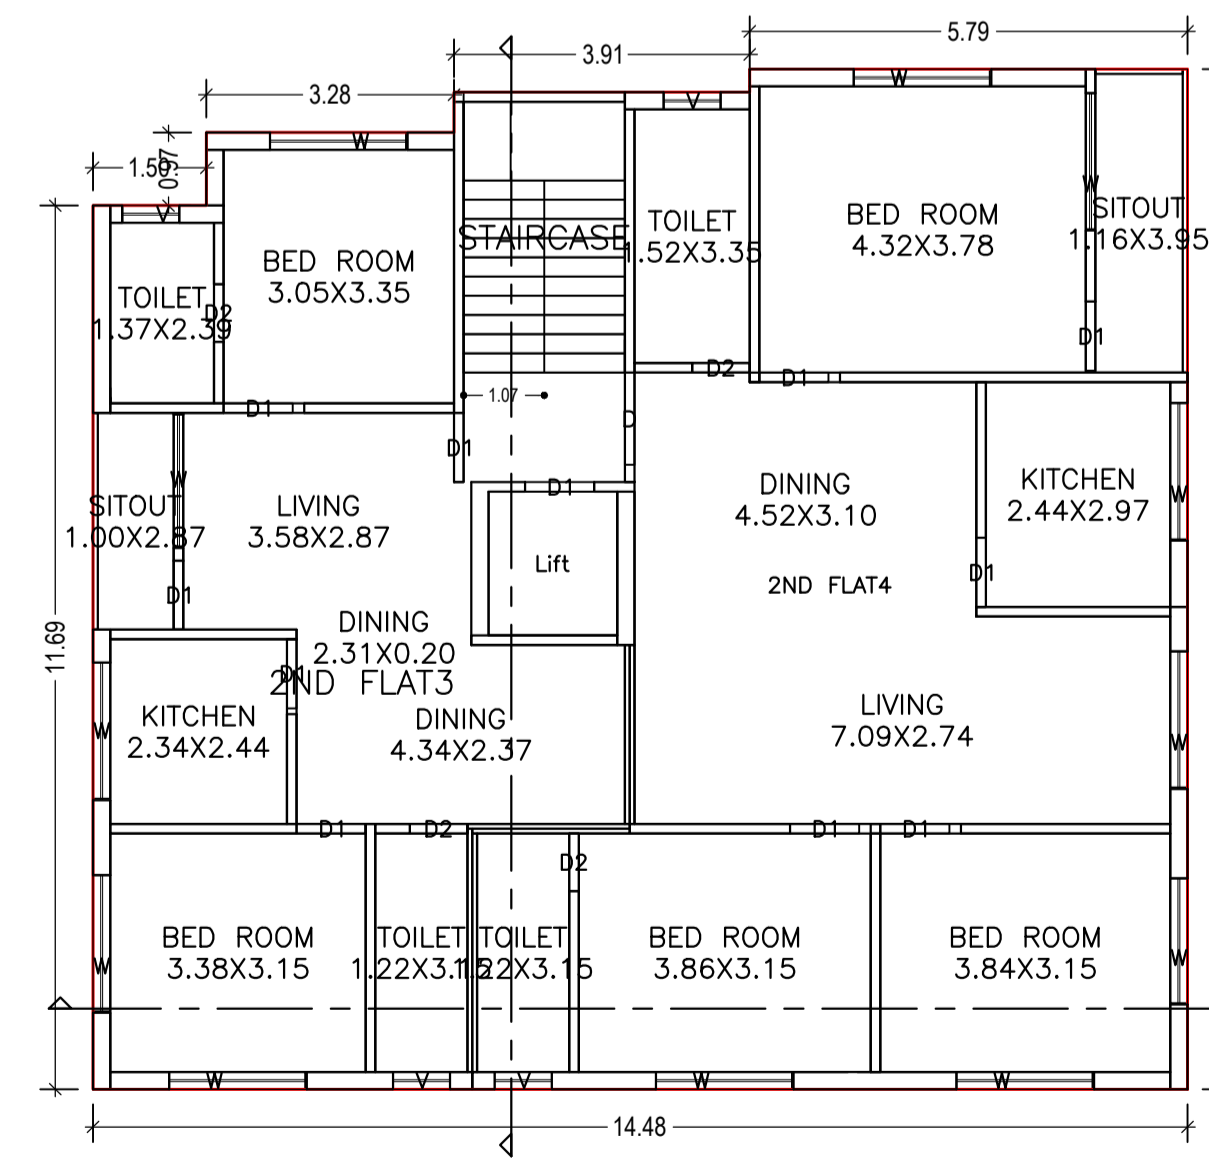

SECOND FLOOR PLAN (Proposed) (SCALE 1:100)

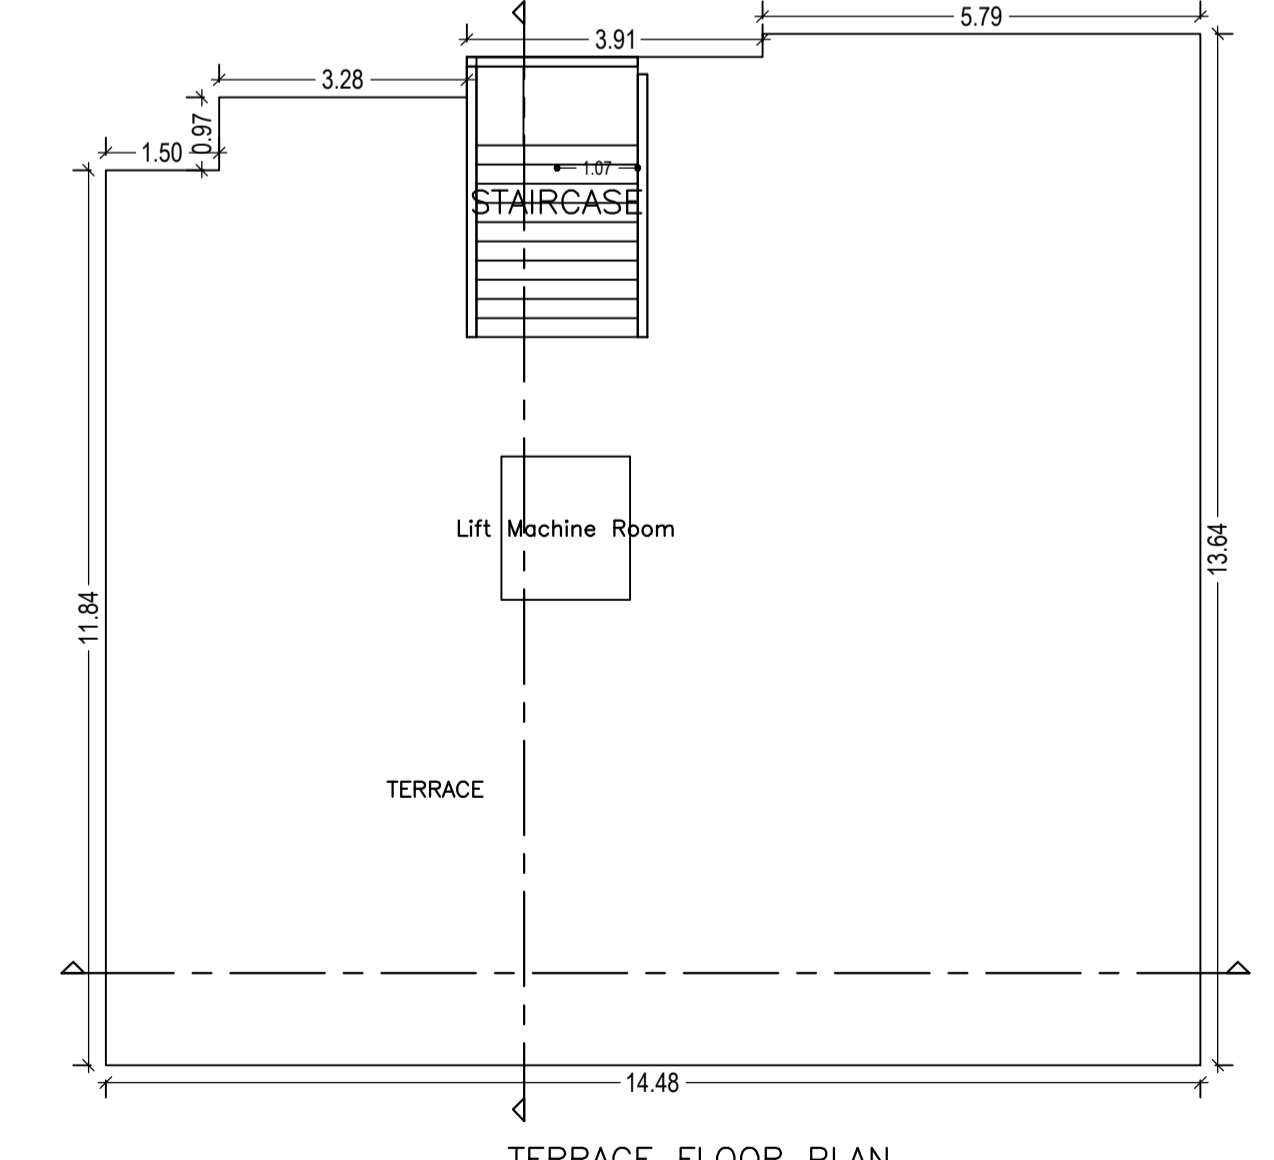

TERRACE FLOOR PLAN (SCALE 1:100)

LTP NAME AND SIGNATURE	STRUCTURAL ENG'S NAME AND SIGNATURE	BUILDER NAME AND SIGNATURE	DIGITAL SIGNATURE
ASHOK KUMAR DMC/ENG/0011/2017			