
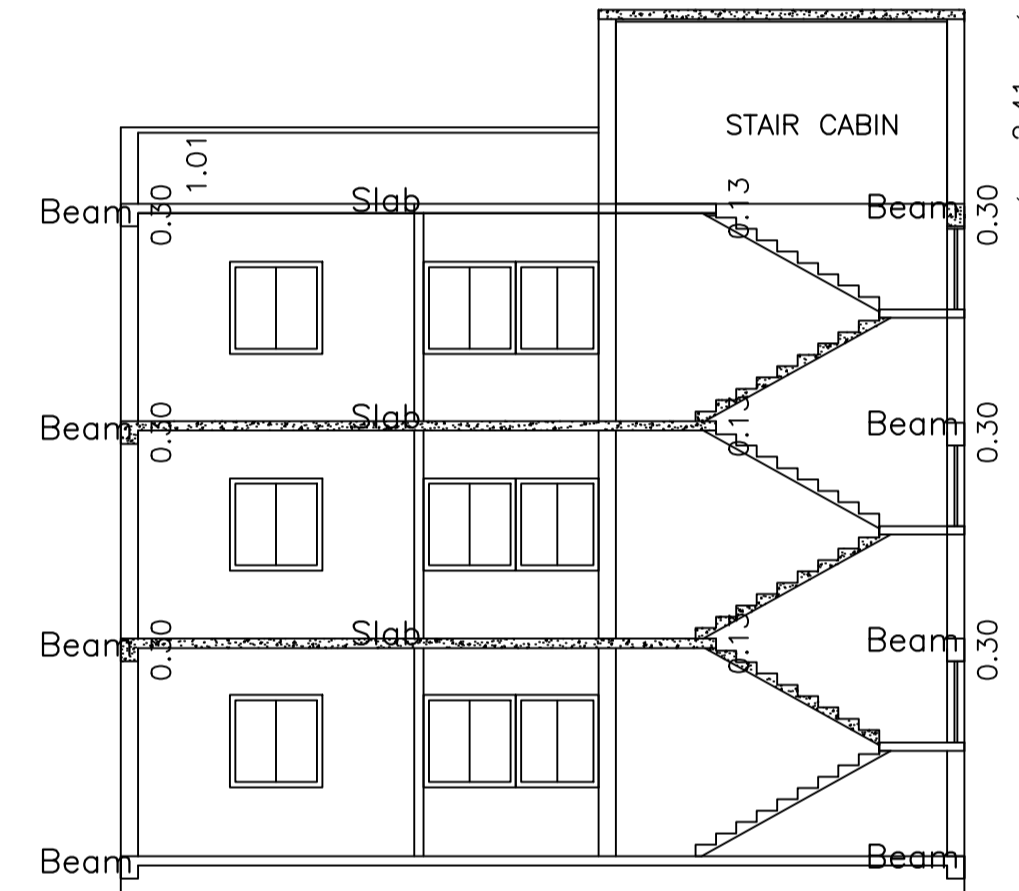
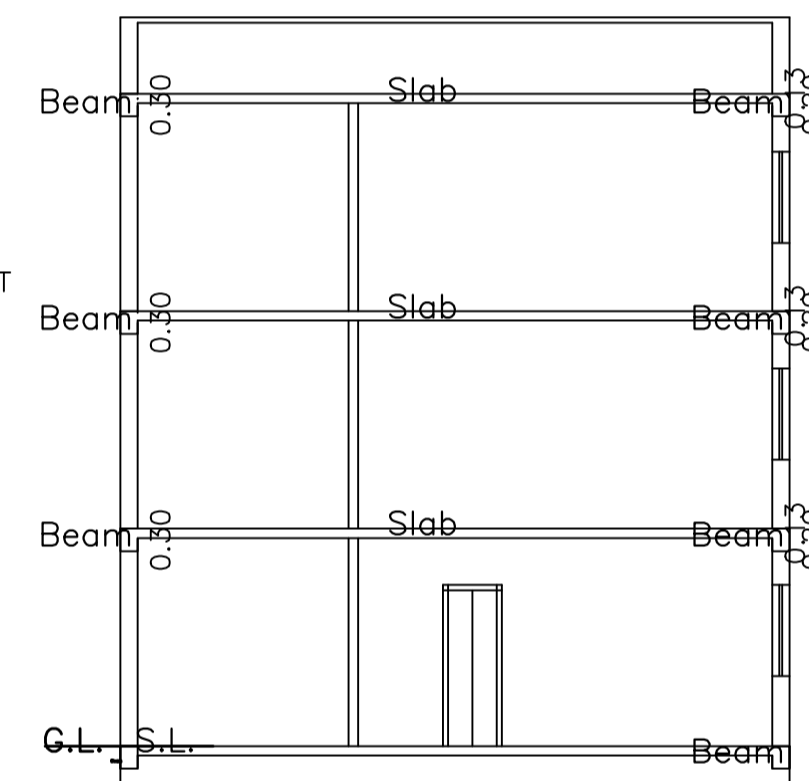
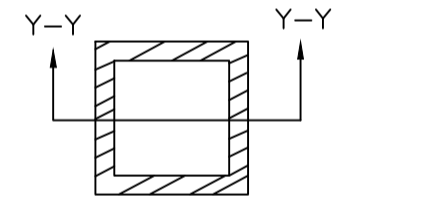
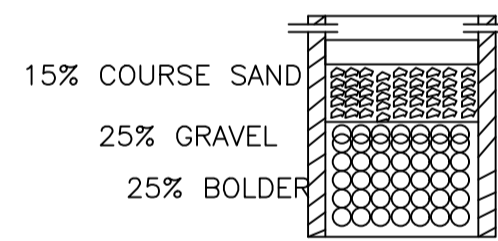
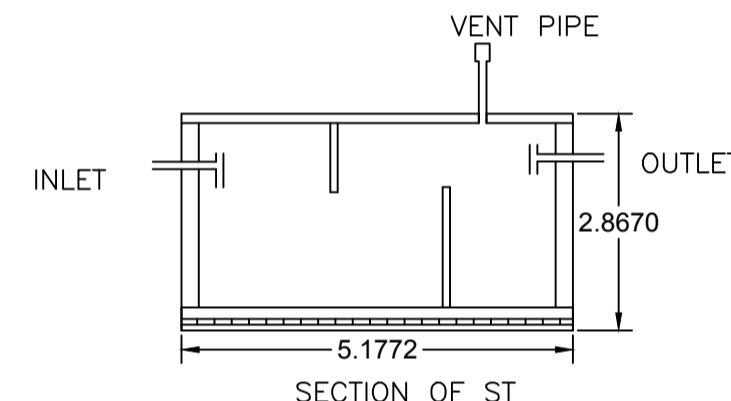
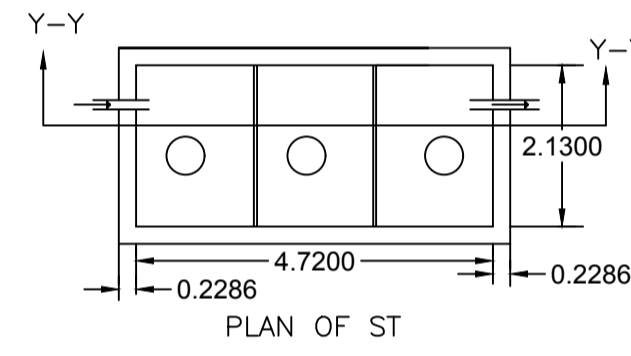
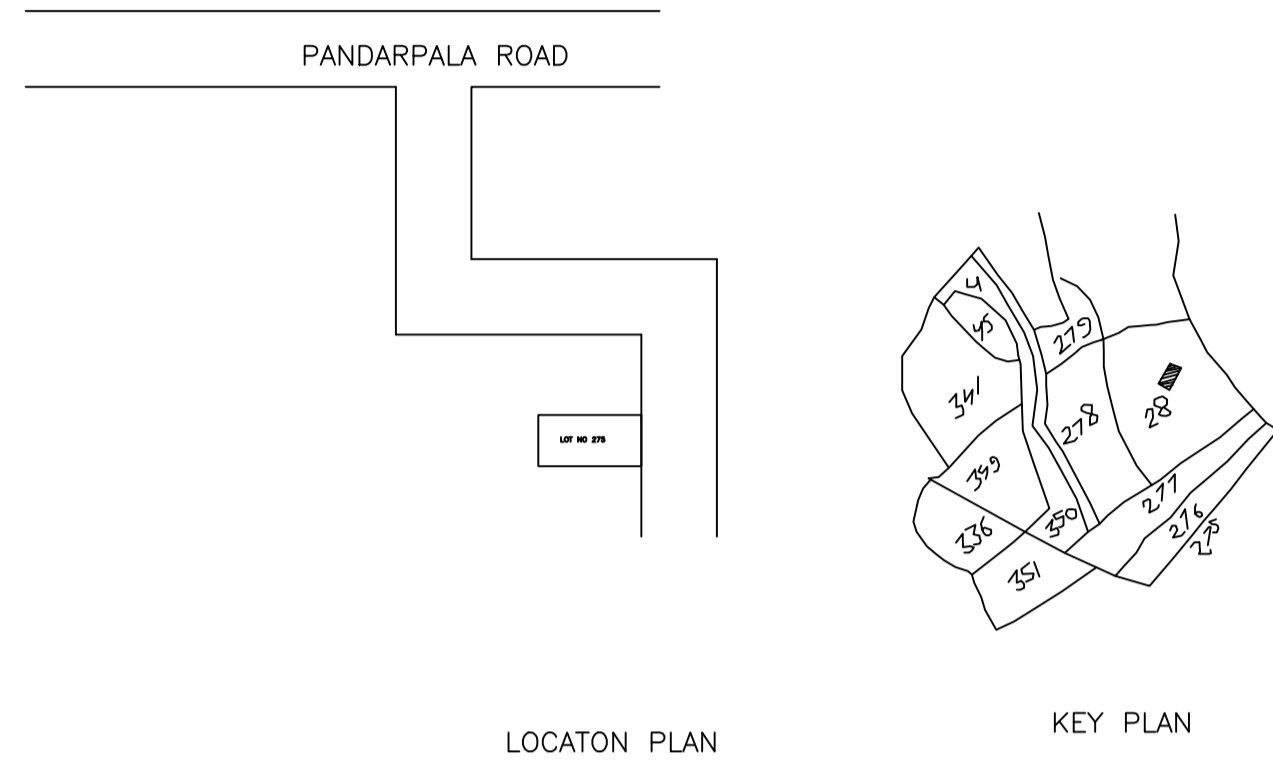


Proposal Basic Information

Proposal File No	DMC/BP/0012/W18/2019
Owner Name	SMT GITA DEVI
Khata No	48(NEW 601)
Plot No	280(NEW 252)
Village Name	Panarpala
Use	Residential
SubUse	Bungalow/ Dwelling / Non Apartment

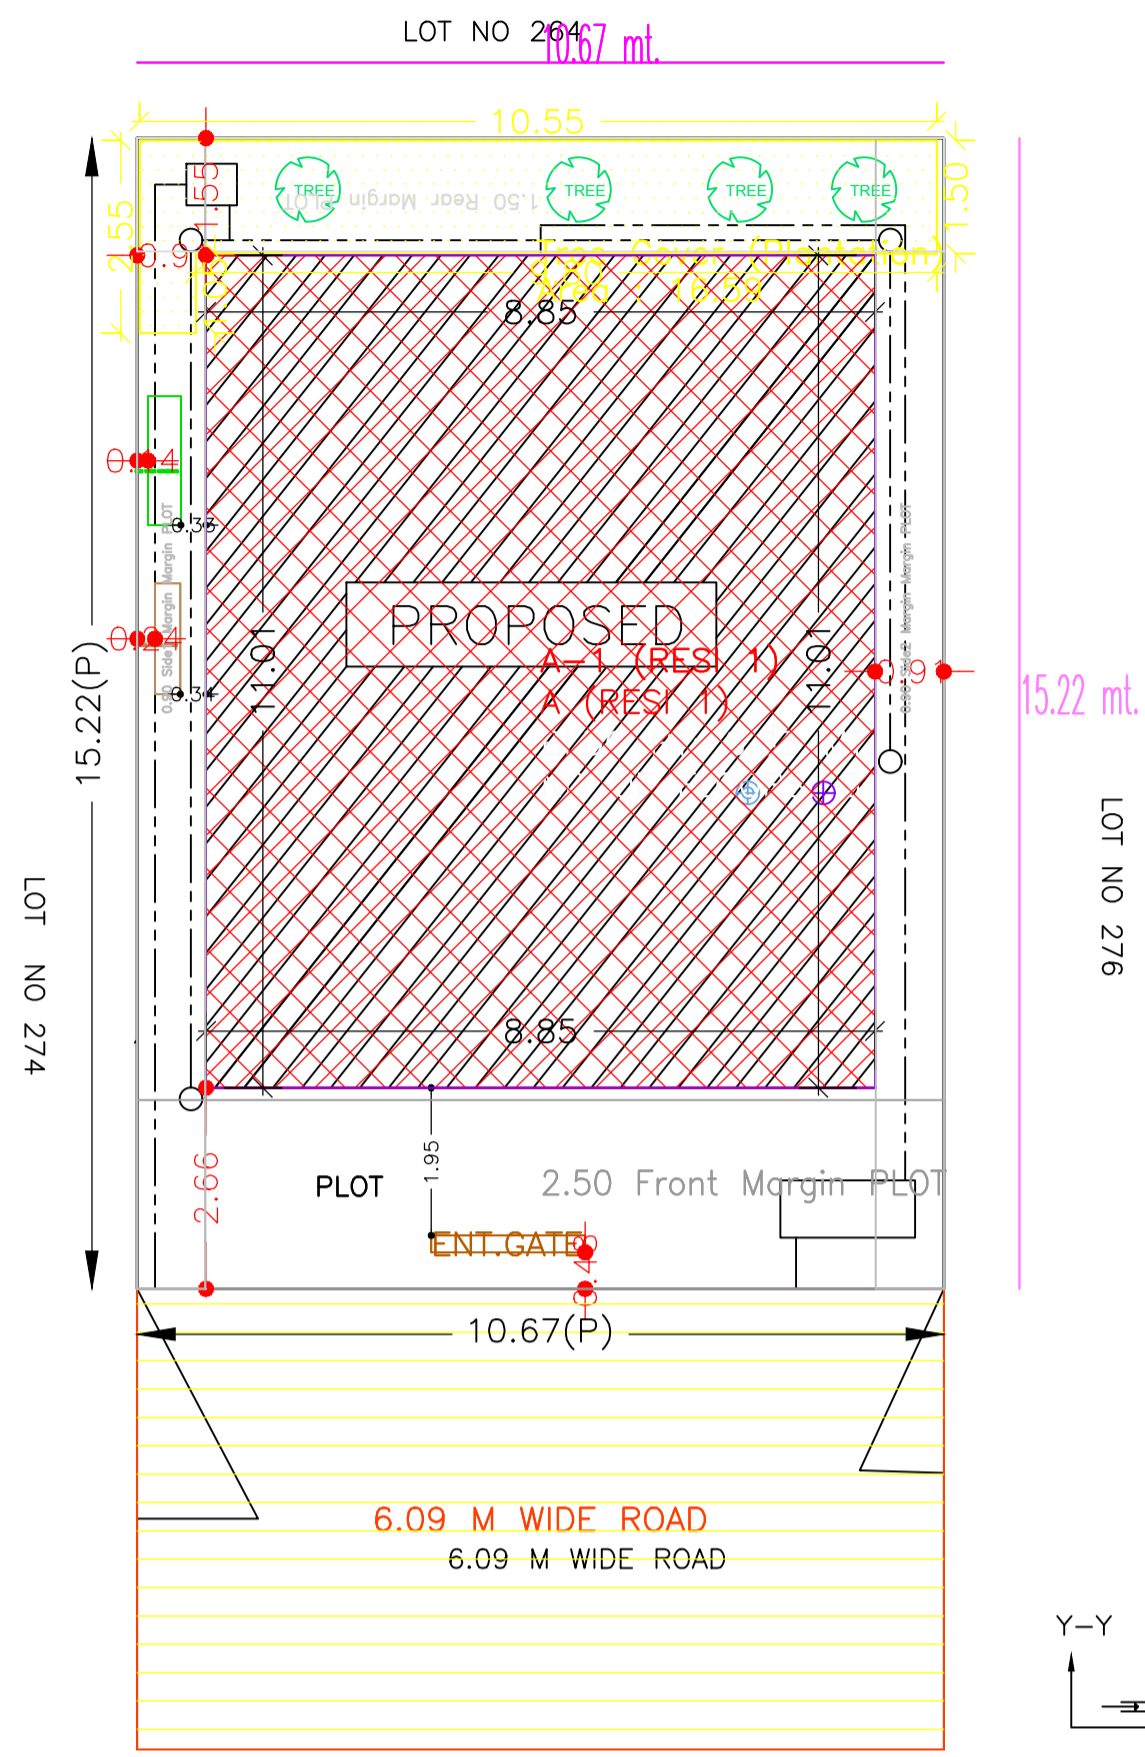

SCHEDULE OF DOOR:

BUILDING NAME	NAME	LENGTH	HEIGHT	NOS
A (RESI 1)	D2	0.78	2.10	03
A (RESI 1)	D2	0.90	2.10	03
A (RESI 1)	D1	1.02	2.10	06
A (RESI 1)	D1	1.09	2.10	06
A (RESI 1)	D	1.20	2.10	03
A (RESI 1)	CG	1.80	2.10	03

SCHEDULE OF WINDOW/VENTILATION:

BUILDING NAME	NAME	LENGTH	HEIGHT	NOS
A (RESI 1)	V	0.60	1.20	03
A (RESI 1)	W1	1.20	1.20	27
A (RESI 1)	W	1.82	1.20	03

Building :A (RESI 1)





Floor Name	Total Built Up Area (Sq.mt.)	Proposed FAR Area (Sq.mt.) Resi.	Total FAR Area (Sq.mt.)	Total Consumed Additional FAR Area (Sq.mt.)	Tnmt (No.)
Ground Floor	97.44	97.44	97.44	97.44	01
First Floor	97.44	97.44	97.44	97.44	00
Second Floor	97.44	97.44	97.44	97.44	00
Terrace Floor	0.00	0.00	0.00	0.00	00
Total :	292.32	292.32	292.32	292.32	01

UnitBUA Table for Building :A (RESI 1)

FLOOR	Name	UnitBUA Type	UnitBUA Area	Carpet Area	No. of Rooms	No. of Tenement
GROUND FLOOR PLAN	SPLIT RESI 1	FLAT	265.70	264.36	7	1
FIRST FLOOR PLAN	SPLIT RESI 1	FLAT	0.00	0.00	7	0
SECOND FLOOR PLAN	SPLIT RESI 1	FLAT	0.00	0.00	7	0
Total:	-	-	265.70	264.36	21	1

FAR & Tenement Details (Table 4c-1)

Building	No. of Same Bldg	Total Built Up Area (Sq.mt.)	Proposed FAR Area (Sq.mt.) Resi.	Total FAR Area (Sq.mt.)	Total Consumed Additional FAR Area (Sq.mt.)	Tnmt (No.)
A (RESI 1)	1	292.32	292.32	292.32	292.32	01
Grand Total :	1	292.32	292.32	292.32	292.32	01

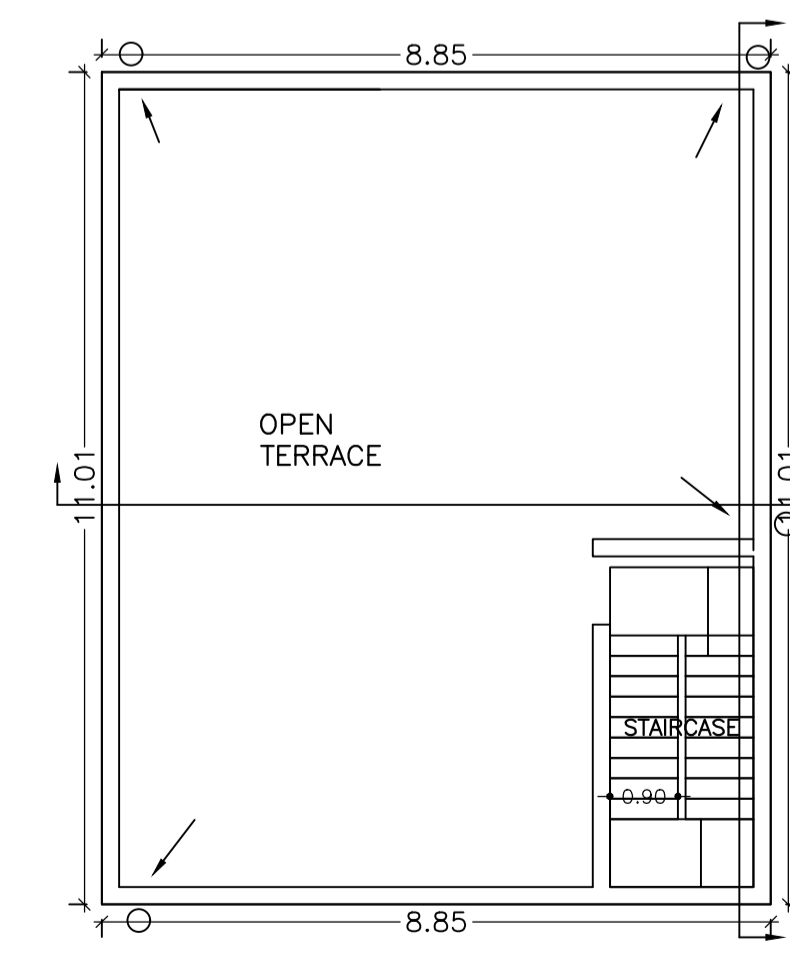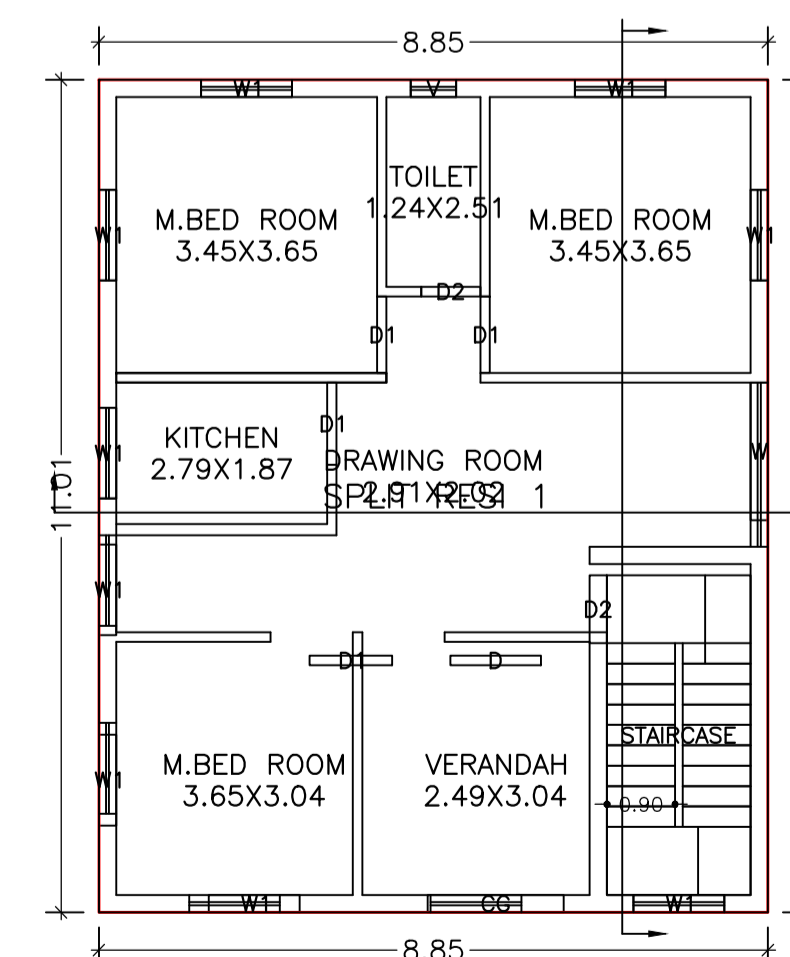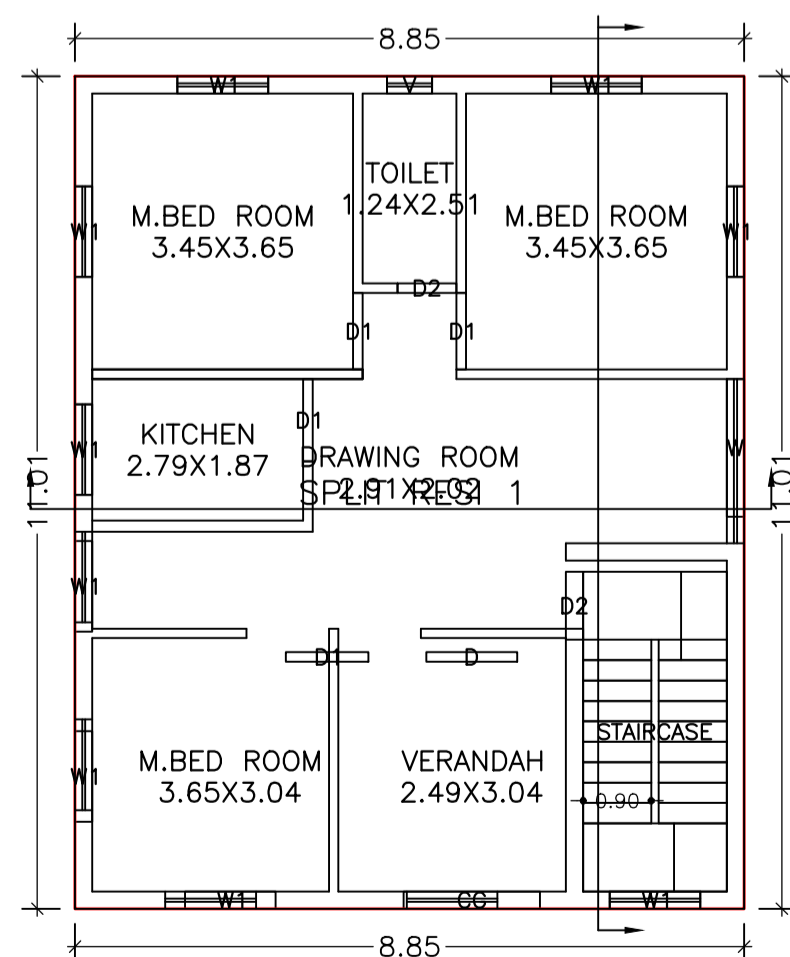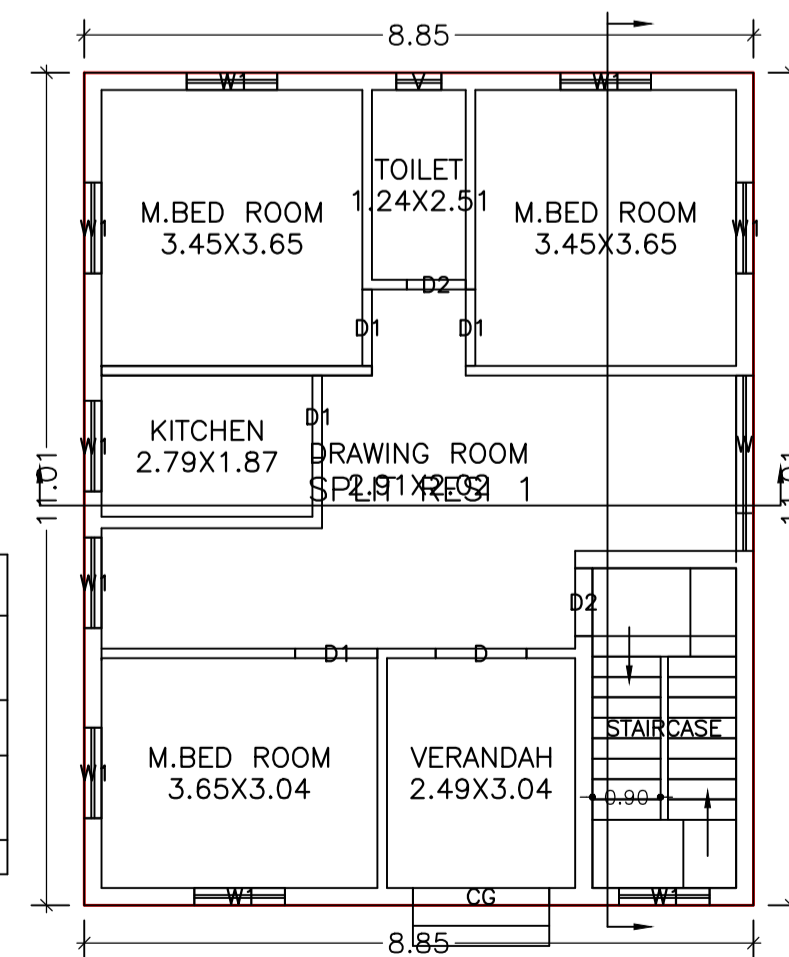

GROUND FLOOR PLAN (Proposed) (SCALE 1:100)

FIRST FLOOR PLAN (Proposed) (SCALE 1:100)

SECOND FLOOR PLAN (Proposed) (SCALE 1:100)

TERRACE FLOOR PLAN (SCALE 1:100)

COLOR INDEX	
PLOT BOUNDARY	Black
ABUTTING ROAD	Green
PROPOSED CONSTRUCTION	Red
COMMON PLOT	Yellow
ROAD WIDENING AREA	Blue
EXISTING (To be retained)	White
EXISTING (To be demolished)	Orange

Buildingwise Floor FAR Details

Floor Name	Building Name A (RESI 1)		Total	
	Proposed Built Up Area (Sq.mt.)	Proposed FAR Area (Sq.mt.)	Total Proposed Built Up Area (Sq.mt.)	Total FAR Area (Sq.mt.)
Ground Floor	97.44	97.44	97.44	97.44
First Floor	97.44	97.44	97.44	97.44
Second Floor	97.44	97.44	97.44	97.44
Terrace Floor	0.00	0.00	0.00	0.00
Total :	292.32	292.32	292.32	292.32

Building USE/SUBUSE Details

Building Name	Building Use	Building SubUse	Building Structure
A (RESI 1)	Residential	Bungalow/ Dwelling / Non Apartment	Non-Highrise

LTP NAME AND SIGNATURE: TULSI CHAUDHARI, DMC/STU/0005/2017
 STRUCTURAL ENG'S NAME AND SIGNATURE: _____
 SUPERVISOR NAME AND SIGNATURE: _____
 OWNER NAME AND SIGNATURE: _____


Proposal Basic Information	
Proposal File No	DMC/BP/0012/W18/2019
Owner Name	SMT GITA DEVI
Khata No	48(NEW 601)
Plot No	280(NEW 252)
Village Name	Panarpala
Use	Residential
SubUse	Bungalow/ Dwelling / Non Apartment




KEY PLAN

FRONT ELEVATION


LEFT SIDE ELEVATION

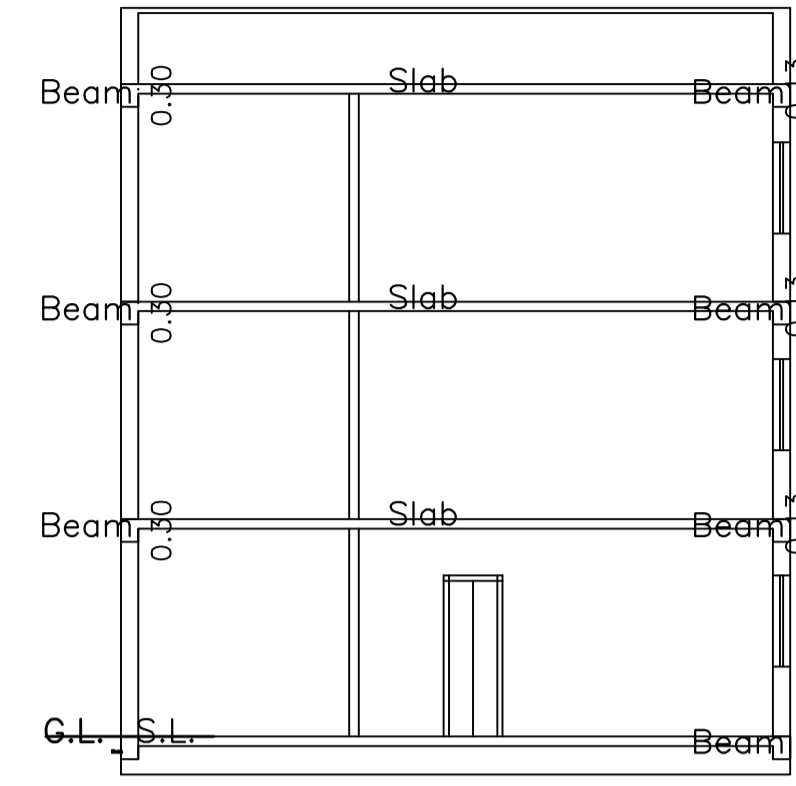


SECTION B - B

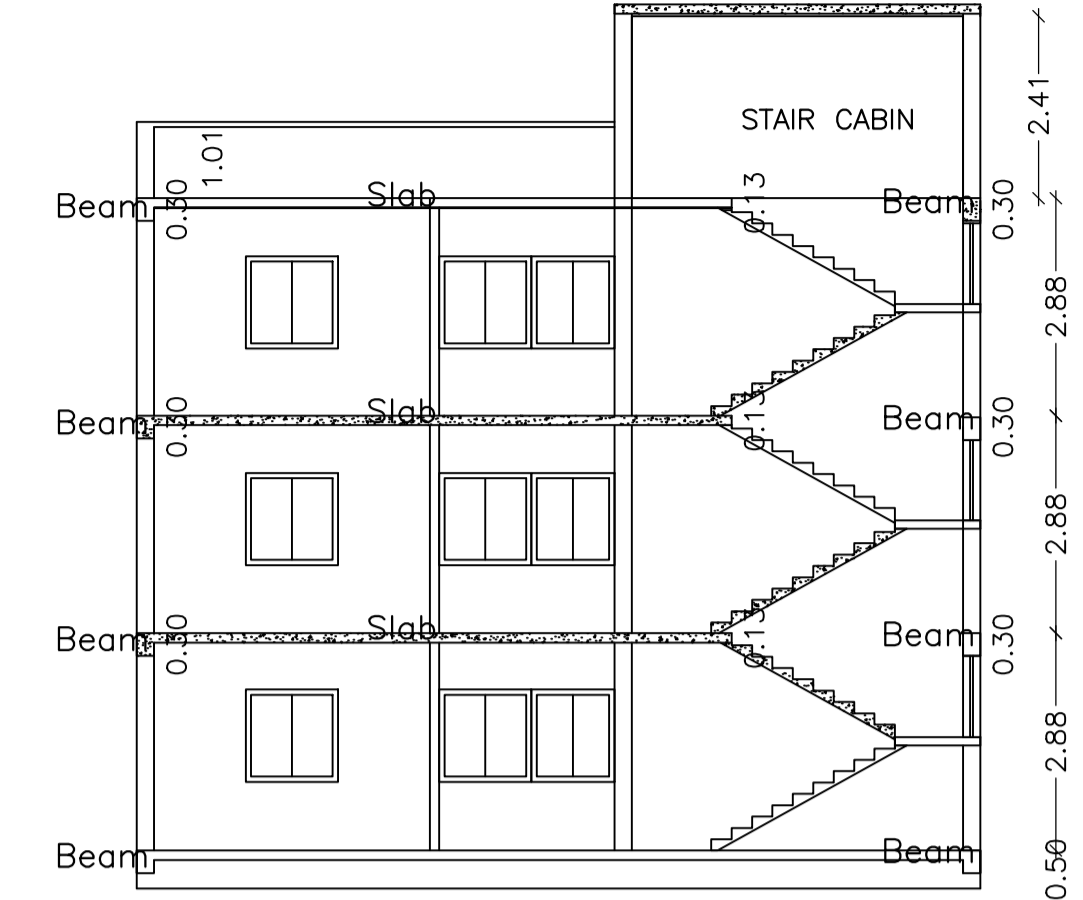


SECTION A - A

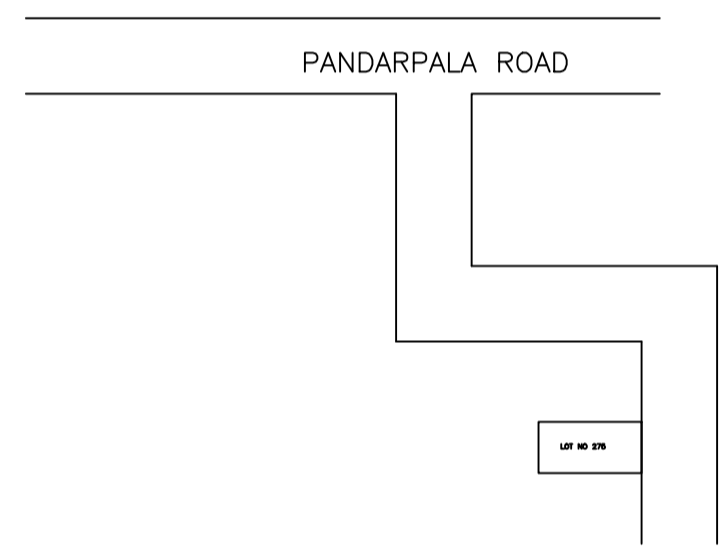


LOCATON PLAN

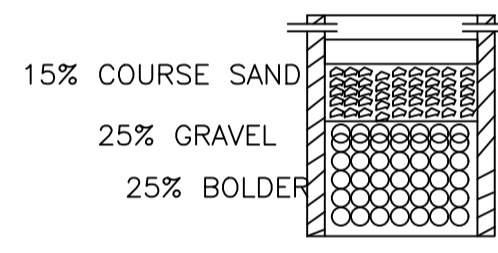


SECTION OF RECHARGE WELL

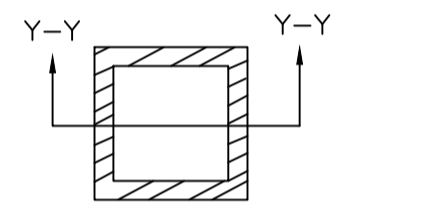


PLAN OF RECHARGE WELL

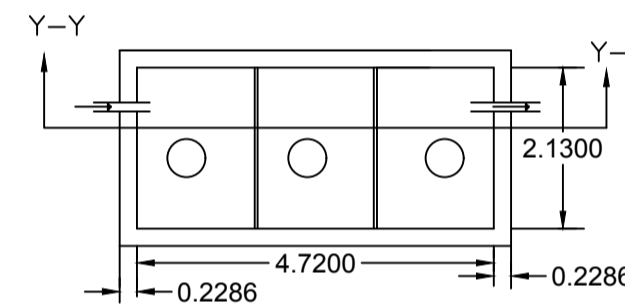


PLAN OF ST

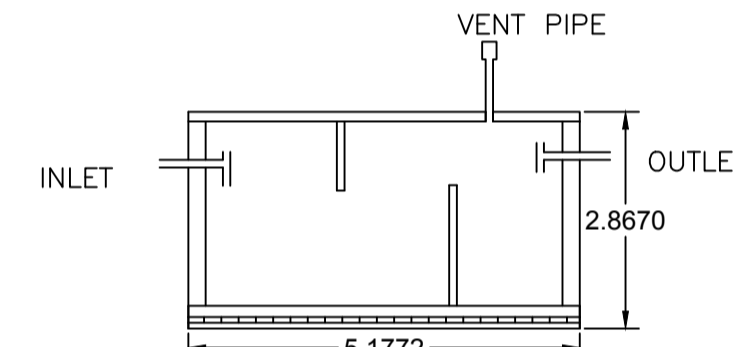


SECTION OF ST

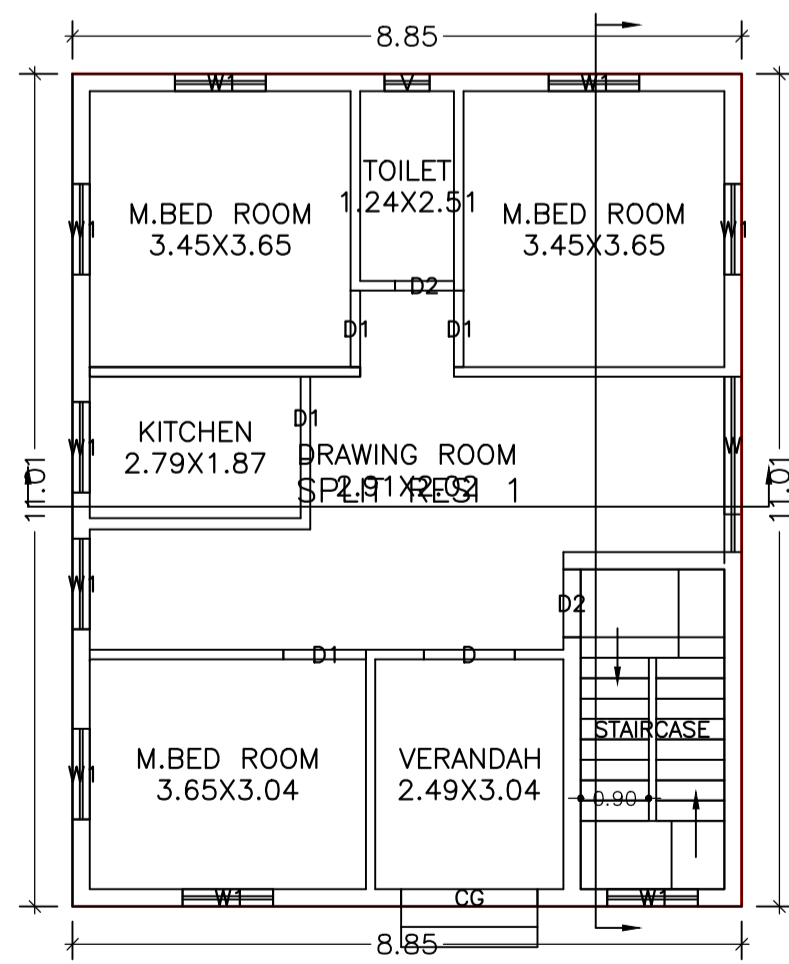


GROUND FLOOR PLAN
(Proposed)
(SCALE 1:100)

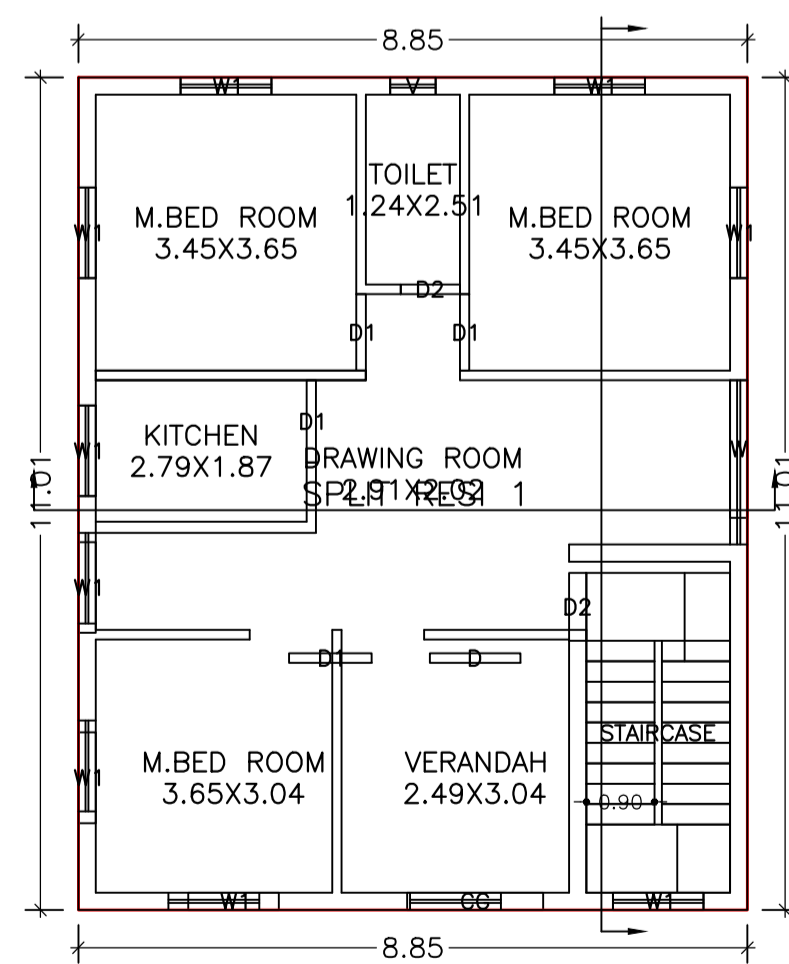


FIRST FLOOR PLAN
(Proposed)
(SCALE 1:100)

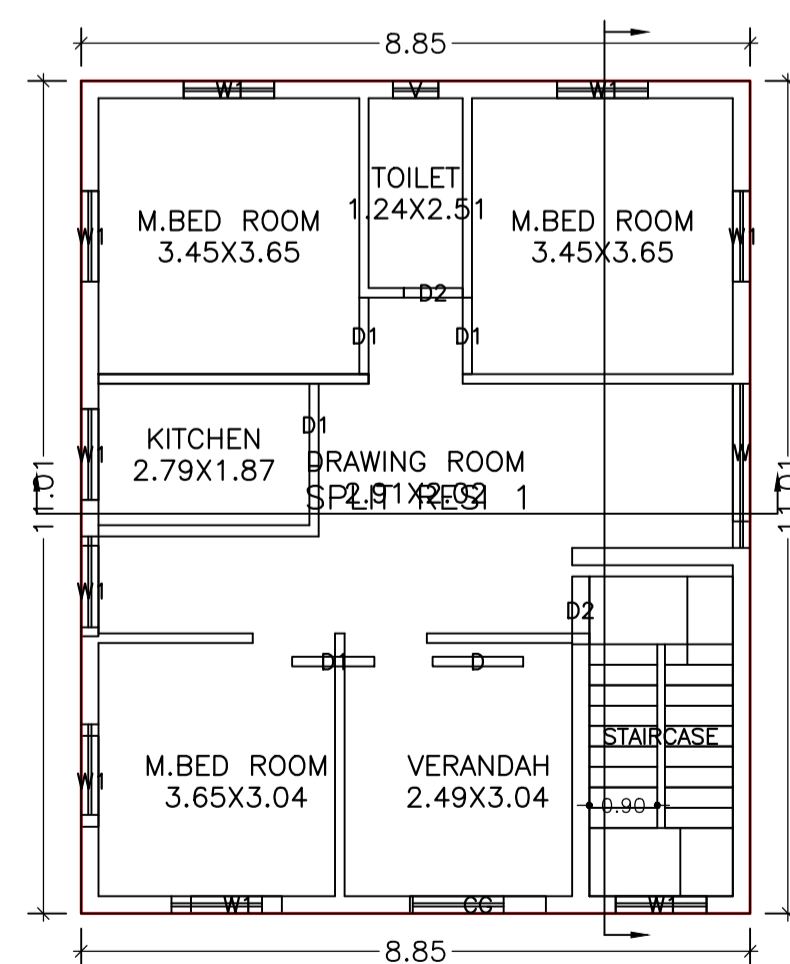


SECOND FLOOR PLAN
(Proposed)
(SCALE 1:100)

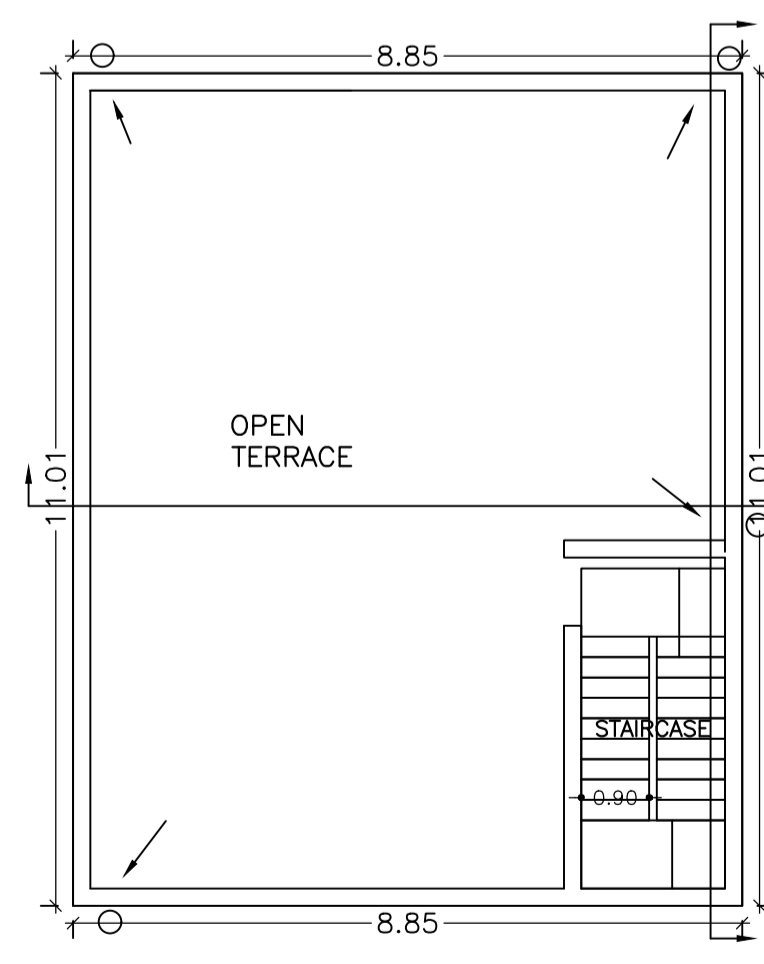

TERRACE FLOOR PLAN
(SCALE 1:100)

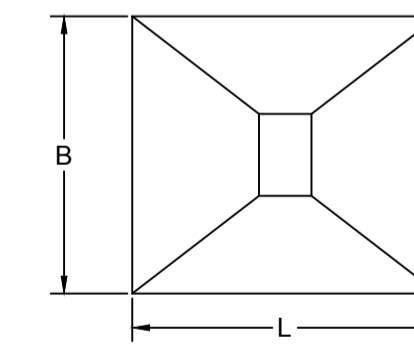

LAYOUT PLAN

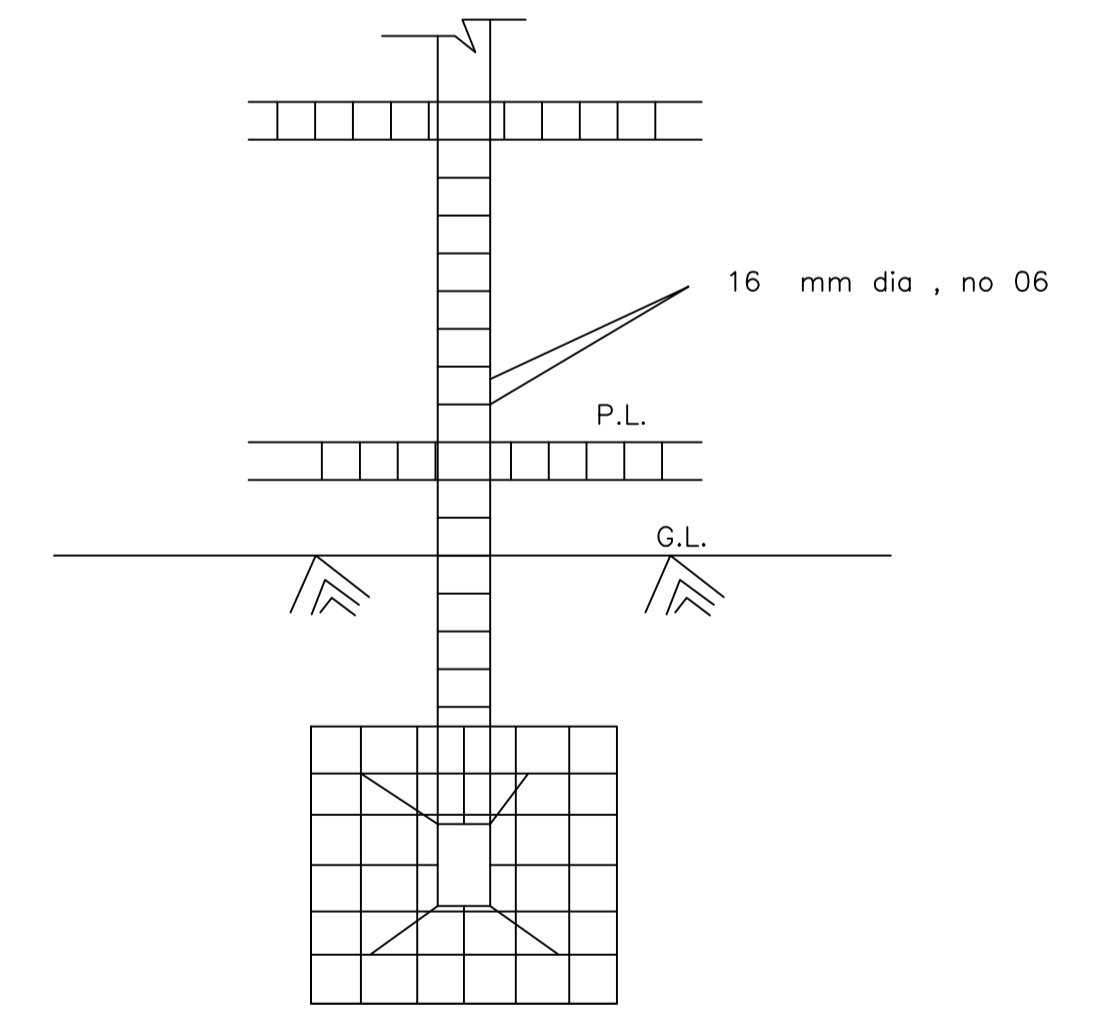

COLUMN DETAIL

LTP NAME AND SIGNATURE	STRUCTURAL ENG'S NAME AND SIGNATURE	SEAL/STAMP	DATE
TULSI CHAUDHARI DMC/STU/0005/2017			