


VENDOR:- MIS INNOVATIVE INFRA PROJECTS (P) REG. OFFICE AT 1/42-
 AZADGARH KOLKATA-40. & ADMINISTRATIVE OFFICE AT SHASTRI-
 NAGAR EAST DHANBAD. REP. BY ITS DIRECTOR SRI SUBE SINGH
 SIO LATE GOBINDSINGH OF SHASTRI NAGAR EAST P.S. BANK MORE
 DHANBAD. DIST DHANBAD.

VENDEE: MIS NEWTECH VILLA DEVELOPERS PRIVATE LIMITED OFFICE AT S-210
 SECOND FLOOR PANCHSHEEL PARK. NEW DELHI REP BY ITS DIRECTOR
 SRI BIRENDER BHAGAT SIO SRI SATYANARAYAN BHAGAT OF S-210
 SECOND FLOOR PANCHSHEEL PARK. NEW DELHI

SCHEDULE:- MAUZA:- DHANBAD. MAUZA NO. 51. KHATA NO. MUNICIPAL. PLOT NO.
 3460 AREA 2.83. DICMAL OR. 1234.5 SFT & PLOT NO. 3461 AREA 0.23.
 DICMAL OR. 100 SFT. TOTAL AREA 3.06 DICMAL OR. 1334.5 SFT.

BOUNDARY:- NORTH:- MUNICIPAL RASTA.
 SOUTH:- D.B. ROAD.
 EAST:- PART OF PLOT NO. 3460.
 WEST:- MUNICIPAL RASTA.

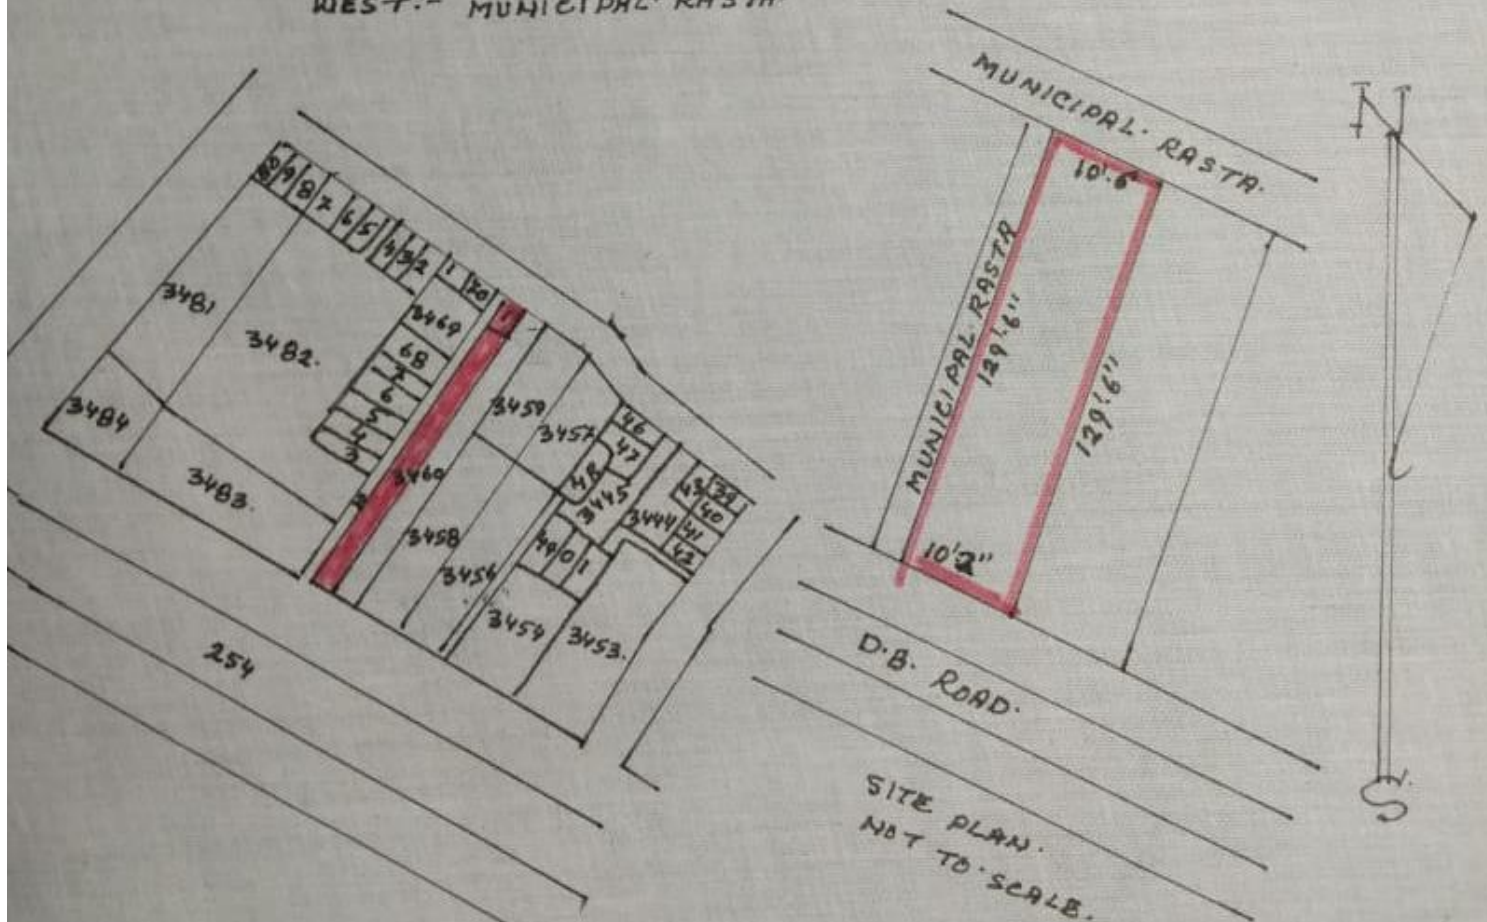

KEY PLAN
 SCALE: 1" = 82.6"


PREPARED BY
 K.K. Ghoshal
 AMRAT

VENDOR :- SRI GURUCHARAN SINGH S/O LATE MILLIK SINGH OF G.T. ROAD.
GOBINDPUR. P.S. GOBINDPUR DIST DHANBAD.

VENDEE :- M/S NEWTECH VILLA DEVELOPERS PRIVATE LIMITED OFFICE.
AT S-210 SECOND FLOOR PANCHSHEEL PARK NEW DELH REP.
BY ITS DIRECETOR SRI BIRENDER BHAGAT S/O SRI SATYA-
NARAYAN BHAGAT OF S-210 SECOND FLOOR PANCHSHEEL PARK
NEW DELHI.

SHEDUL :- MAUZA :- DHANBAD MAUZA HD. SI. KHATA :- MUNICIPAL PLOT NO. 3460
AREA 3.06 DICMAL OR. 1334.5 SFT.

BOUNDRY :- NORTH :- MUNICIPAL RASTA.
SOUTH :- D.B. ROAD.
EAST :- PLOT NO. 3458, 3459.
WEST :- PART OF PLOT NO. 3460 & PLOT NO 3461.

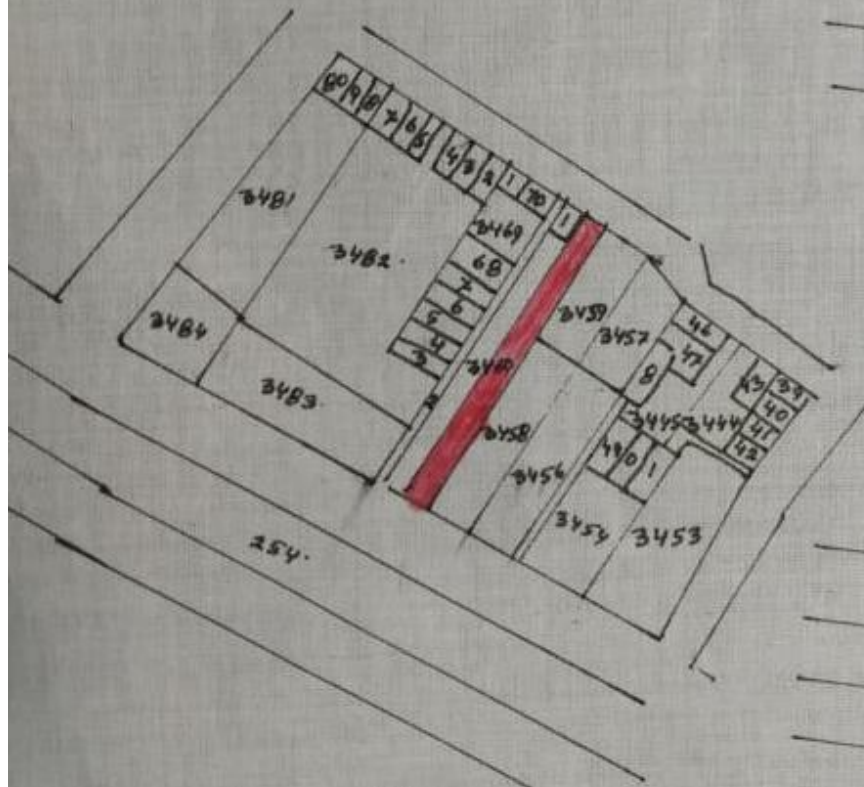

KEY PLAN
SCALE 1" = 82'6"



SITE PLAN
NOT TO SCALE.

DRAWN BY
K.K. GANESH
AMIN


VENDOR 1) SRI GURUCHARAN SINGH S/O LATE MALLIK SINGH OF G-T. ROAD. GOBINDPUR. P.S. GOBINDPUR. DIST DHANBAD.

(2) M/S INNOVATIVE INFRA PROJECTS (P) REG. OFFICE AT 1/42. AZADGARI COLKATA - 40 & ADMINISTRATIVE OFFICE AT SHASTRI NAGAREAS. DHANBAD. REP BY ITS DIRECTOR SRI SUBE SINGH S/O LATE GOBINDSINGH OF SHASTRI NAGAREAS P.S. BANKMORE DHANBAD. DIST DHANBAD.


VENDEE:- M/S NEWTECH VILLA DEVELOPERS PRIVATE LIMITED OFFICE AT S-210 SECOND FLOOR PANCHSHEEL PARK NEW DELHI REP BY ITS DIRECTOR SRI BIRENDER BHAGAT S/O SRI SATYA NARAYAN BHAGAT OF S-210 SECOND FLOOR - PANCHSHEEL PARK. NEW DELHI.

SCHEDULE: MAUZA: DHANBAD. MAUZA NO. 51. KHATA. MUNICIPAL PLOT NO. 3460. AREA. 5.90. DICMAL. OR 2569. SFT. & PLOT NO. 3461. AREA 0.23. DICMAL. OR 100. SFT. TOTAL AREA 6.12. DICMAL. OR 2669. SFT.

BOUNDARY: - NORTH: MUNICIPAL RASTA.
SOUTH: D.B. ROAD.
EAST: PLOT NO. 3458. 3459.
WEST: MUNICIPAL RASTA.

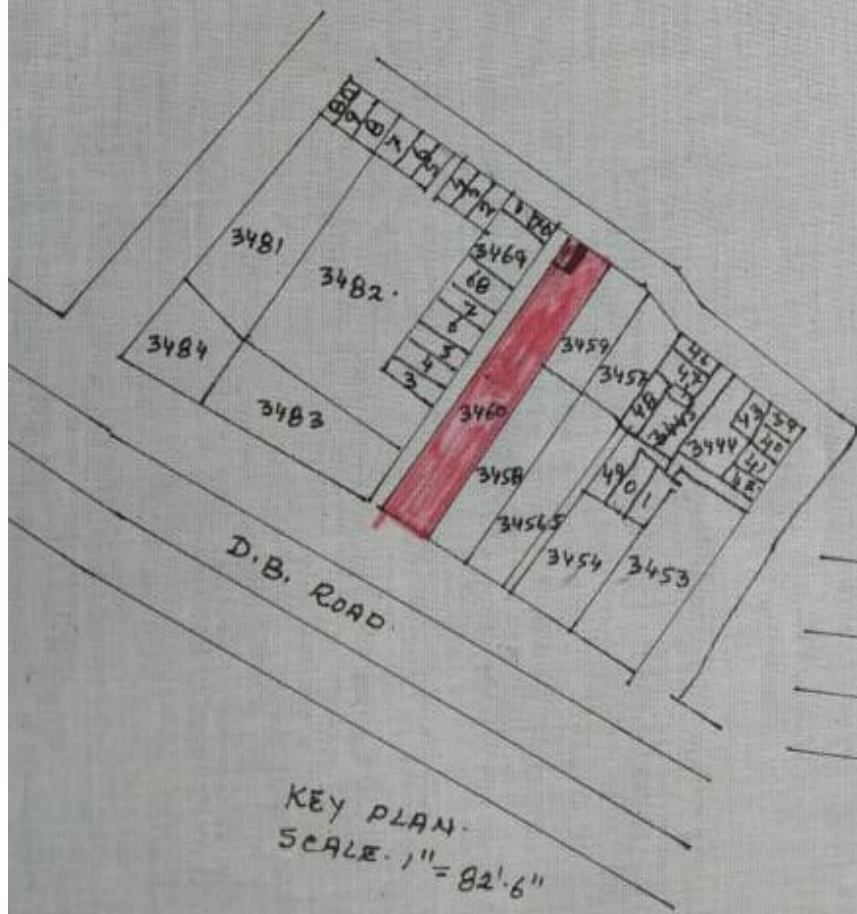

KEY PLAN.
SCALE: 1" = 82'.6"

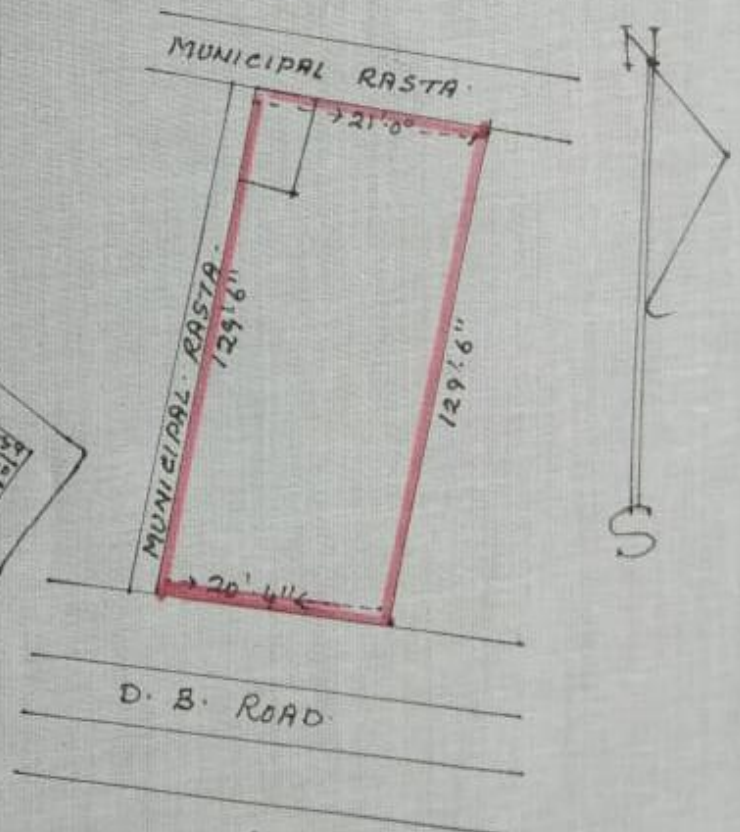

SITE PLAN.
NOT TO SCALE.

DRAWN BY
K.K. SINGH
AMN