






Proposal Basic Information	
Proposal File No.	DMC/BP/0105/W23/2020
Owner Name	Sri Shankar Prasad Singh S/o Late Bhim Singh Through At Holder Sri Manoj Kumar Dubey S/o Late Uday Bhan Dubey
Khata No	43(Old) 602(New)
Plot No	1772(Old) 2353(New)
Village Name	Kolakusma
Use	Residential
SubUse	Residential Bldg/Apartment

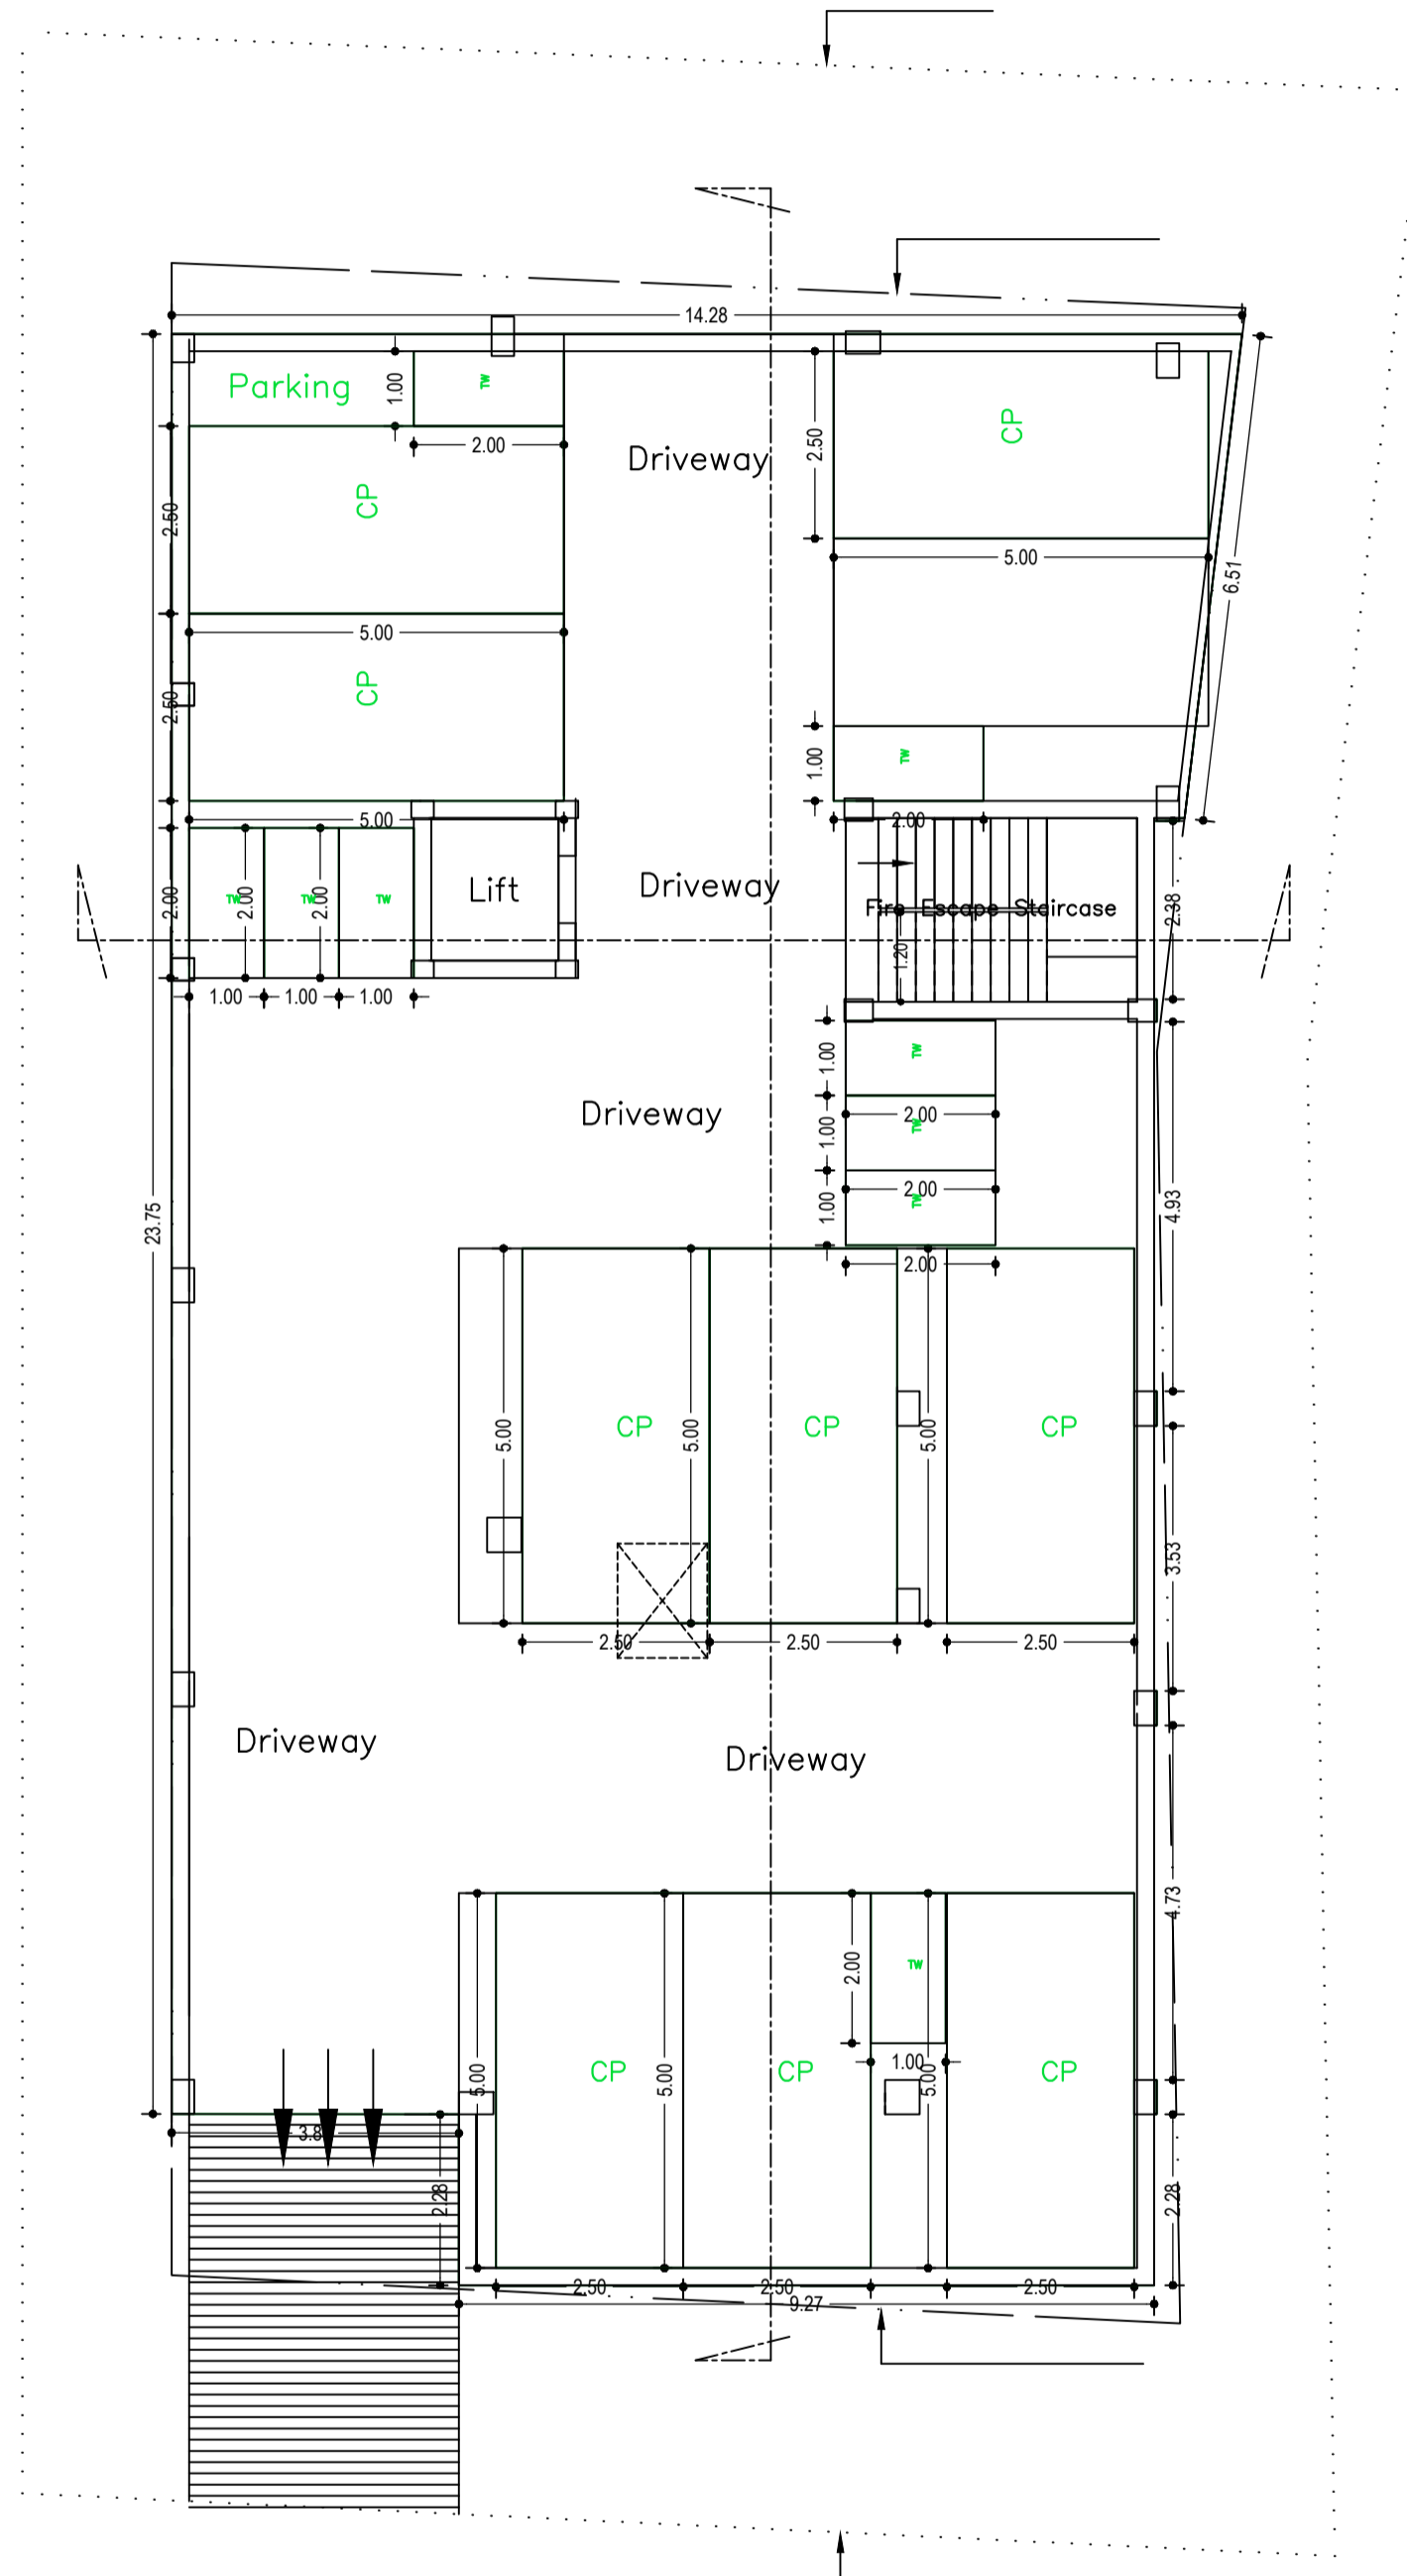

BASEMENT FLOOR PLAN  
(SCALE 1:100)

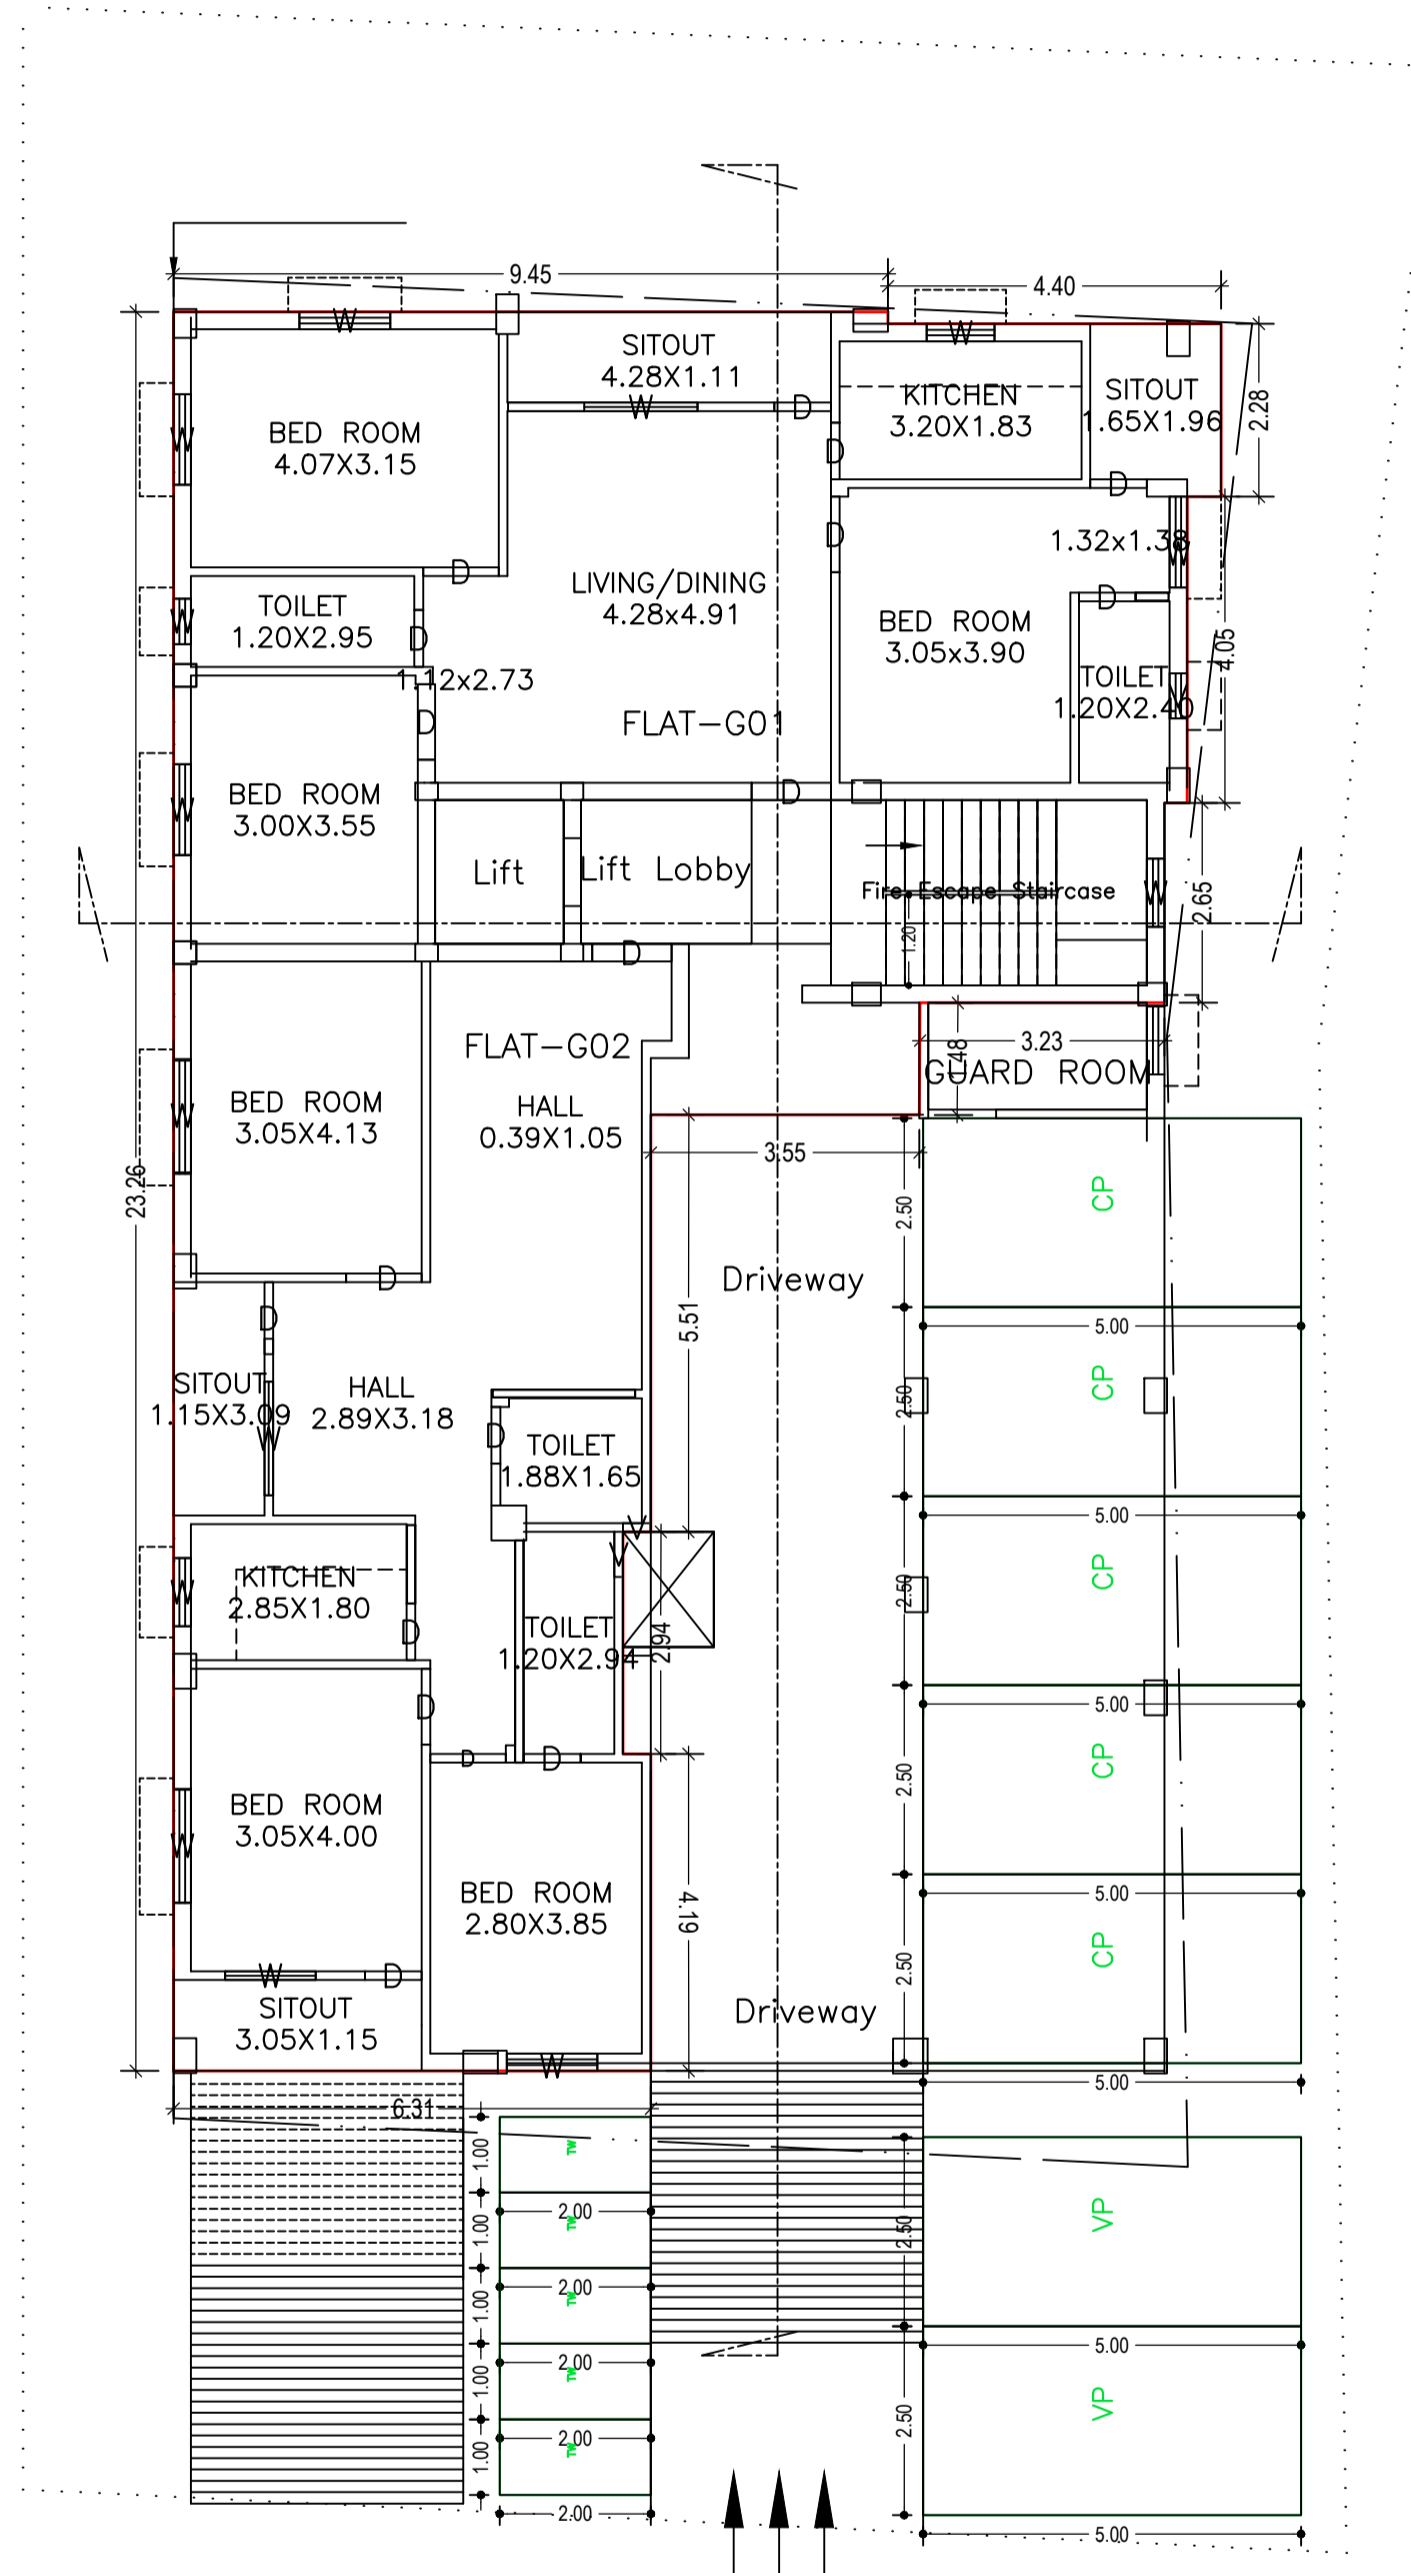







GROUND FLOOR PLAN  
(Proposed)  
(SCALE 1:100)

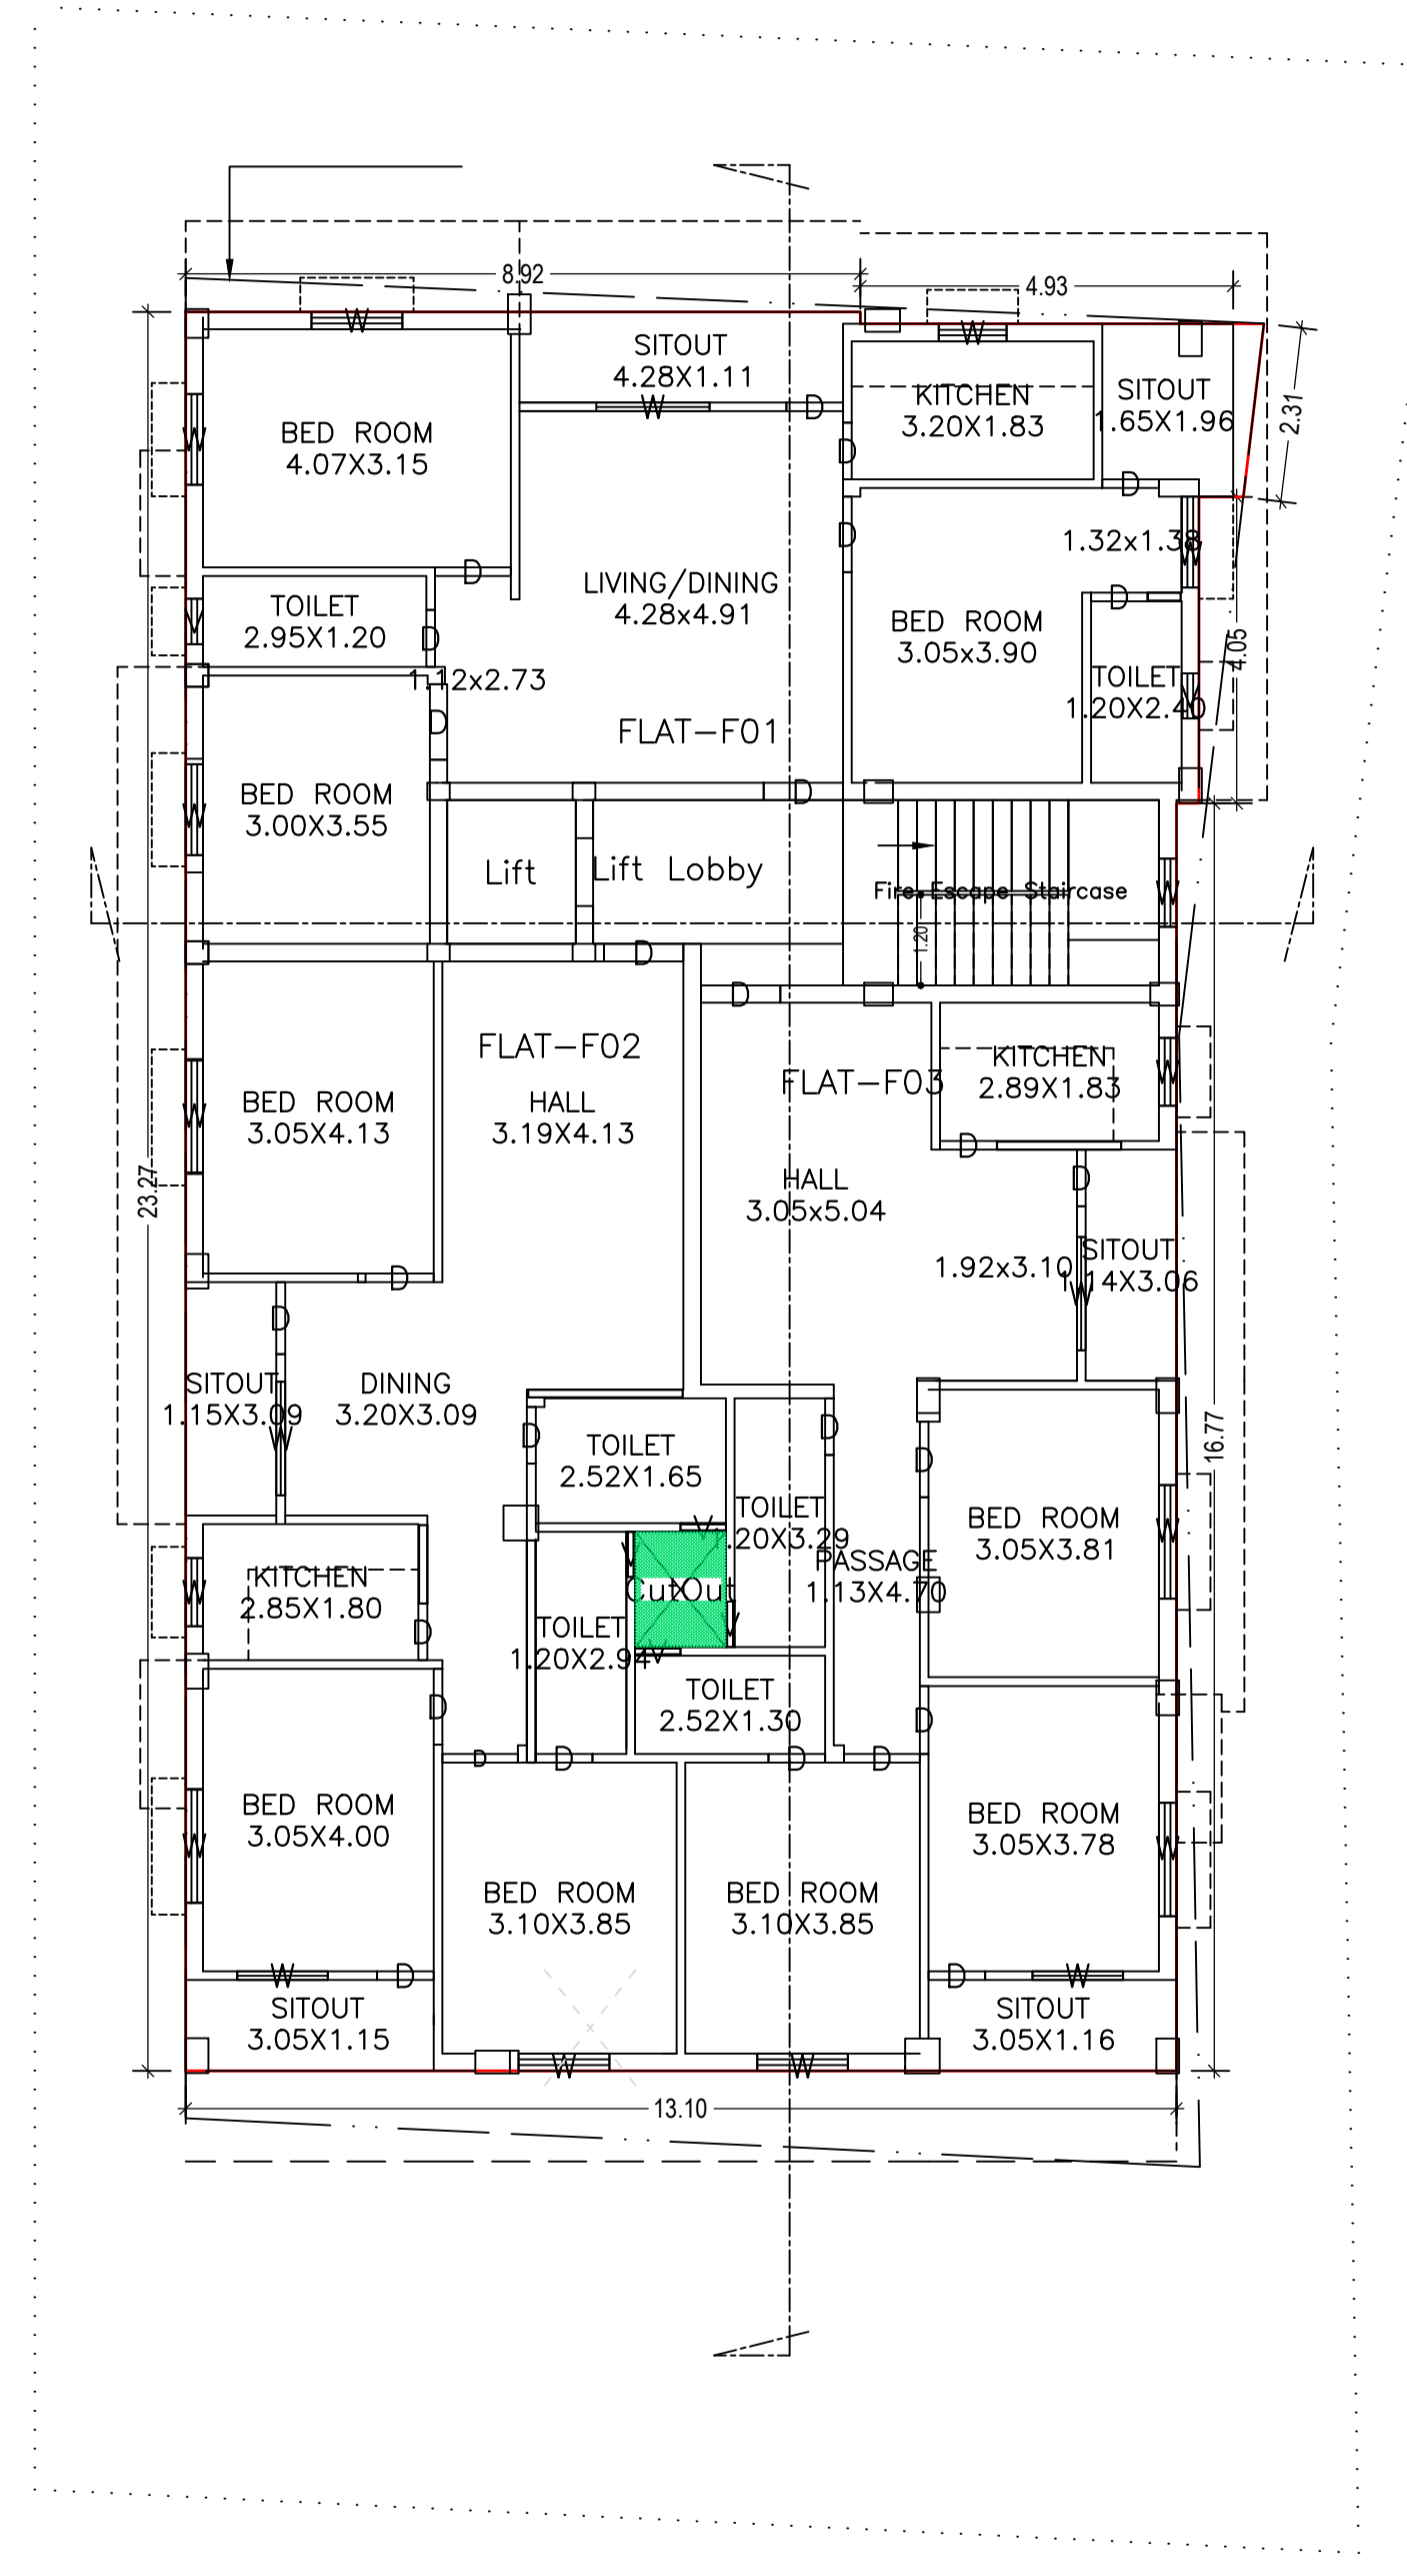

FIRST FLOOR PLAN  
(Proposed)  
(SCALE 1:100)

LTP NAME AND SIGNATURE	STRUCTURAL ENG'S NAME AND SIGNATURE	BUILDER NAME AND SIGNATURE	DIGITAL SIGNATURE
Ajit Kumar DMC/ENG/0014/2016			


Proposal Basic Information	
Proposal File No.	DMC/BP/0105/W23/2020
Owner Name	Sri Shankar Prasad Singh S/o Late Bhim Singh Through At Holder Sri Manoj Kumar Dubey S/o Late Uday Bhan Dubey
Khata No	43(Old) 602(New)
Plot No	1772(Old) 2353(New)
Village Name	Kolakusma
Use	Residential
SubUse	Residential Bldg/Apartment

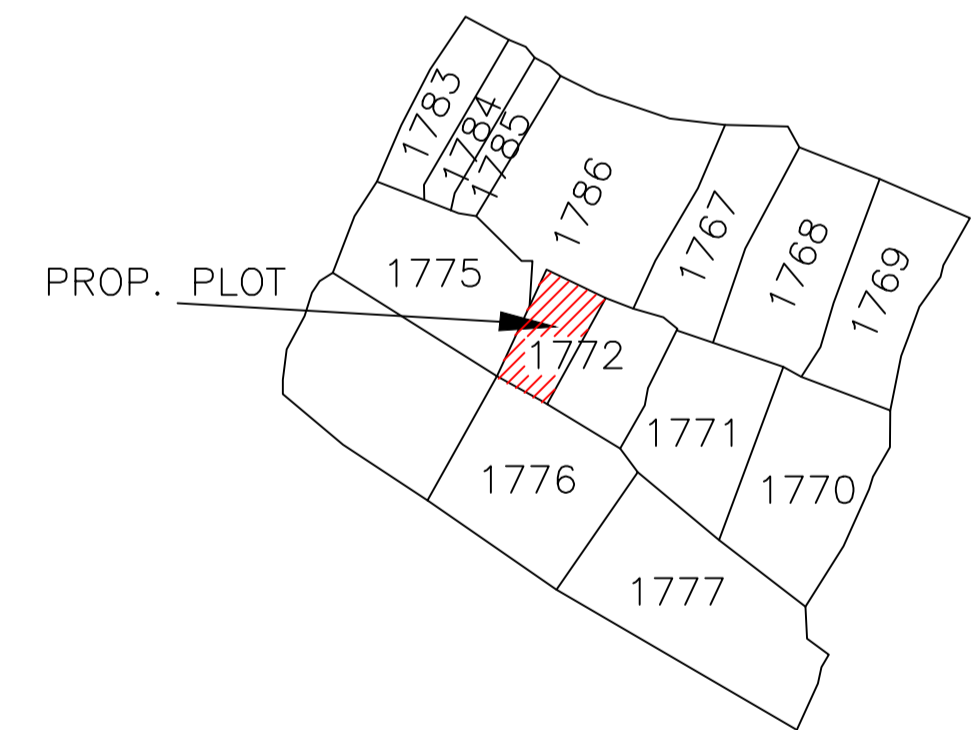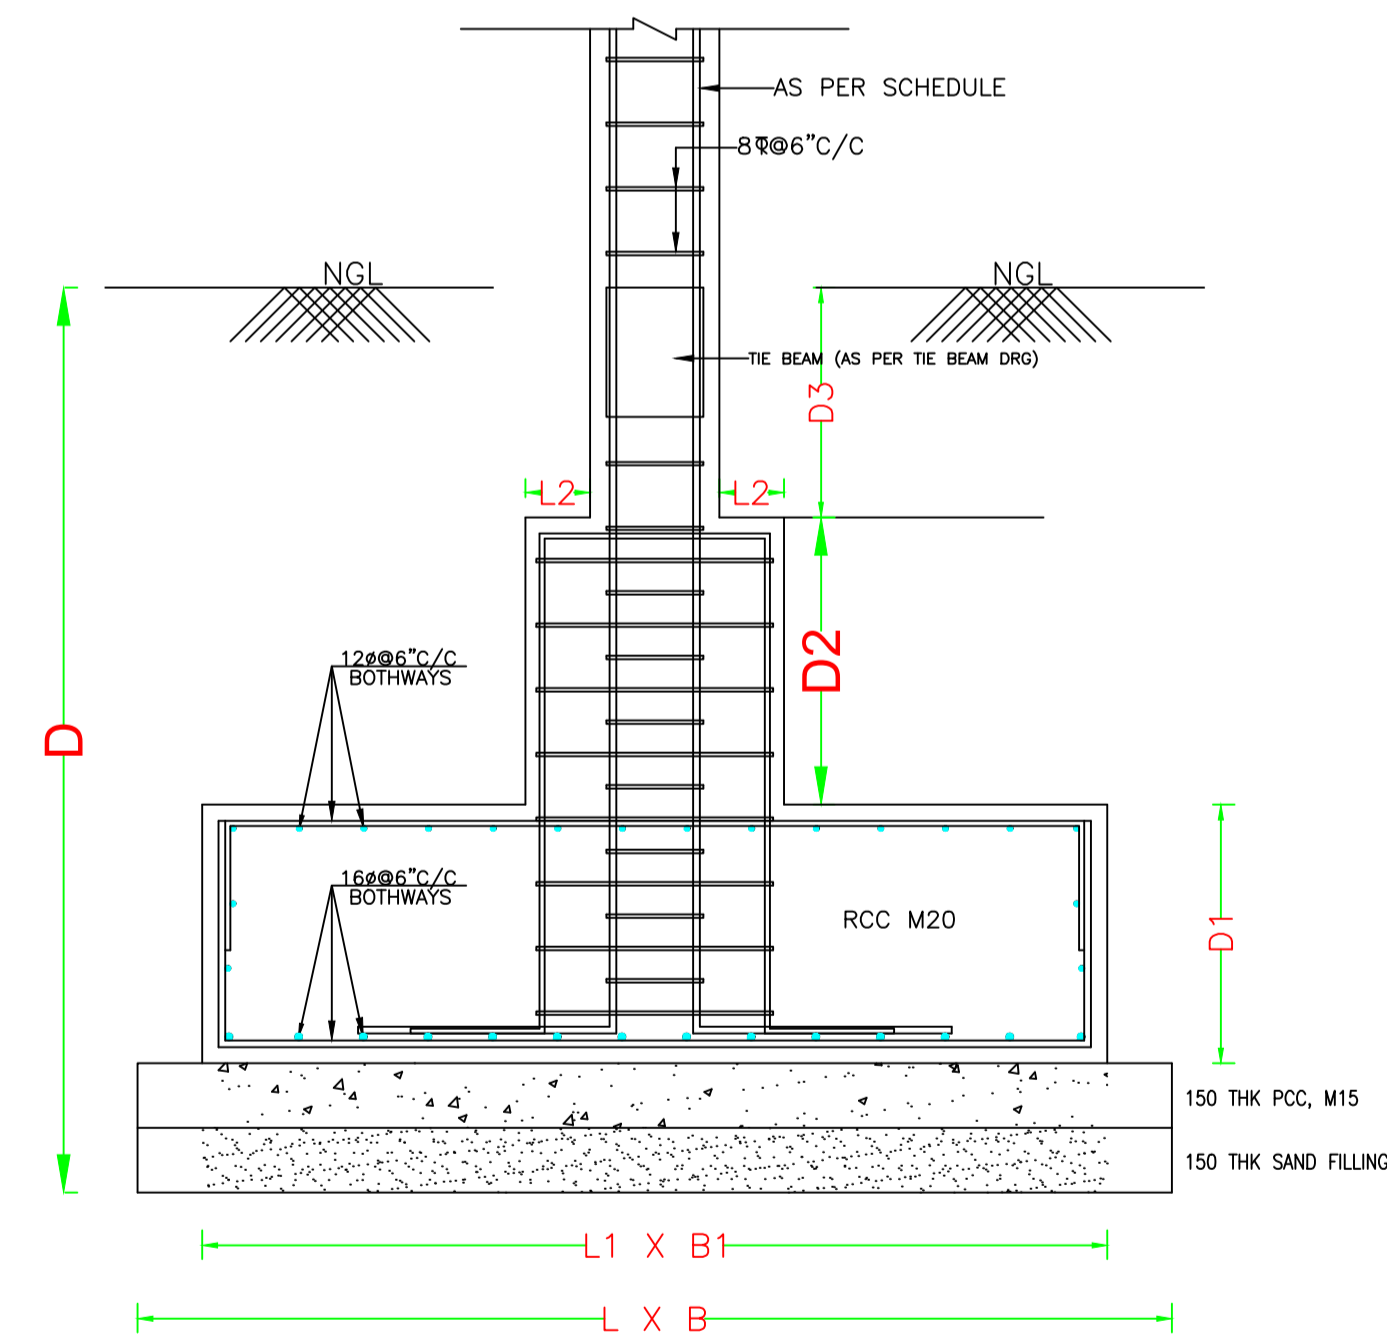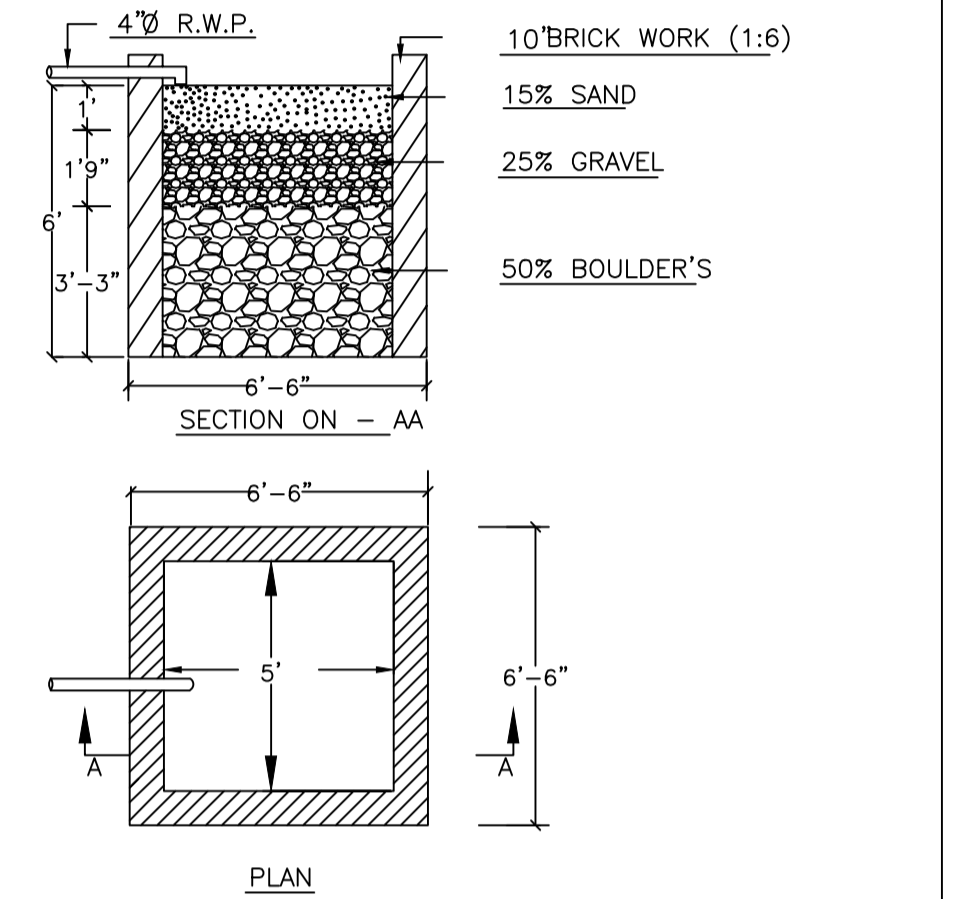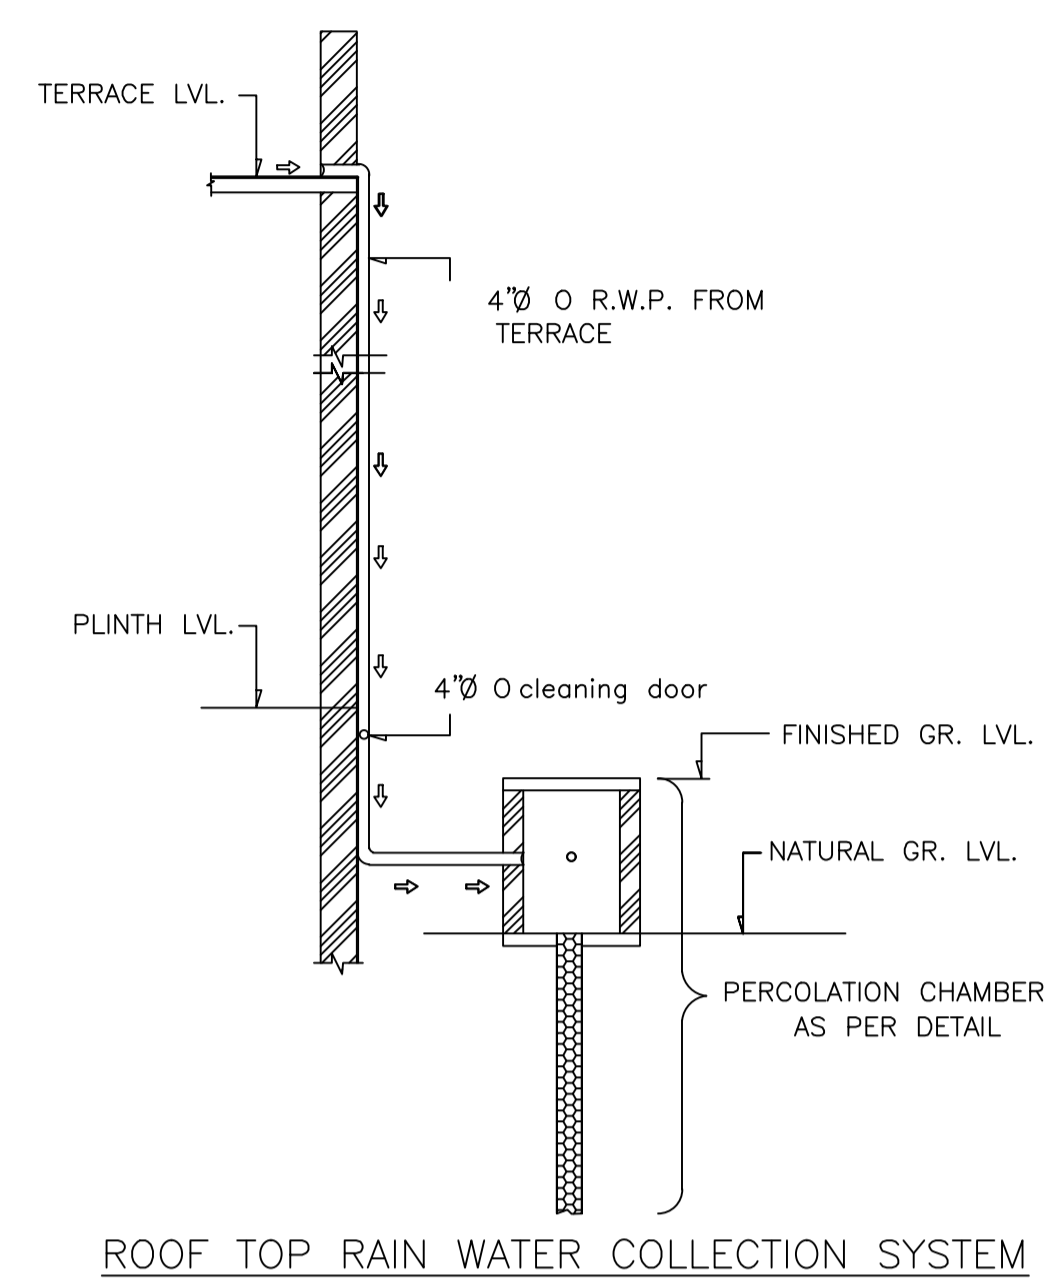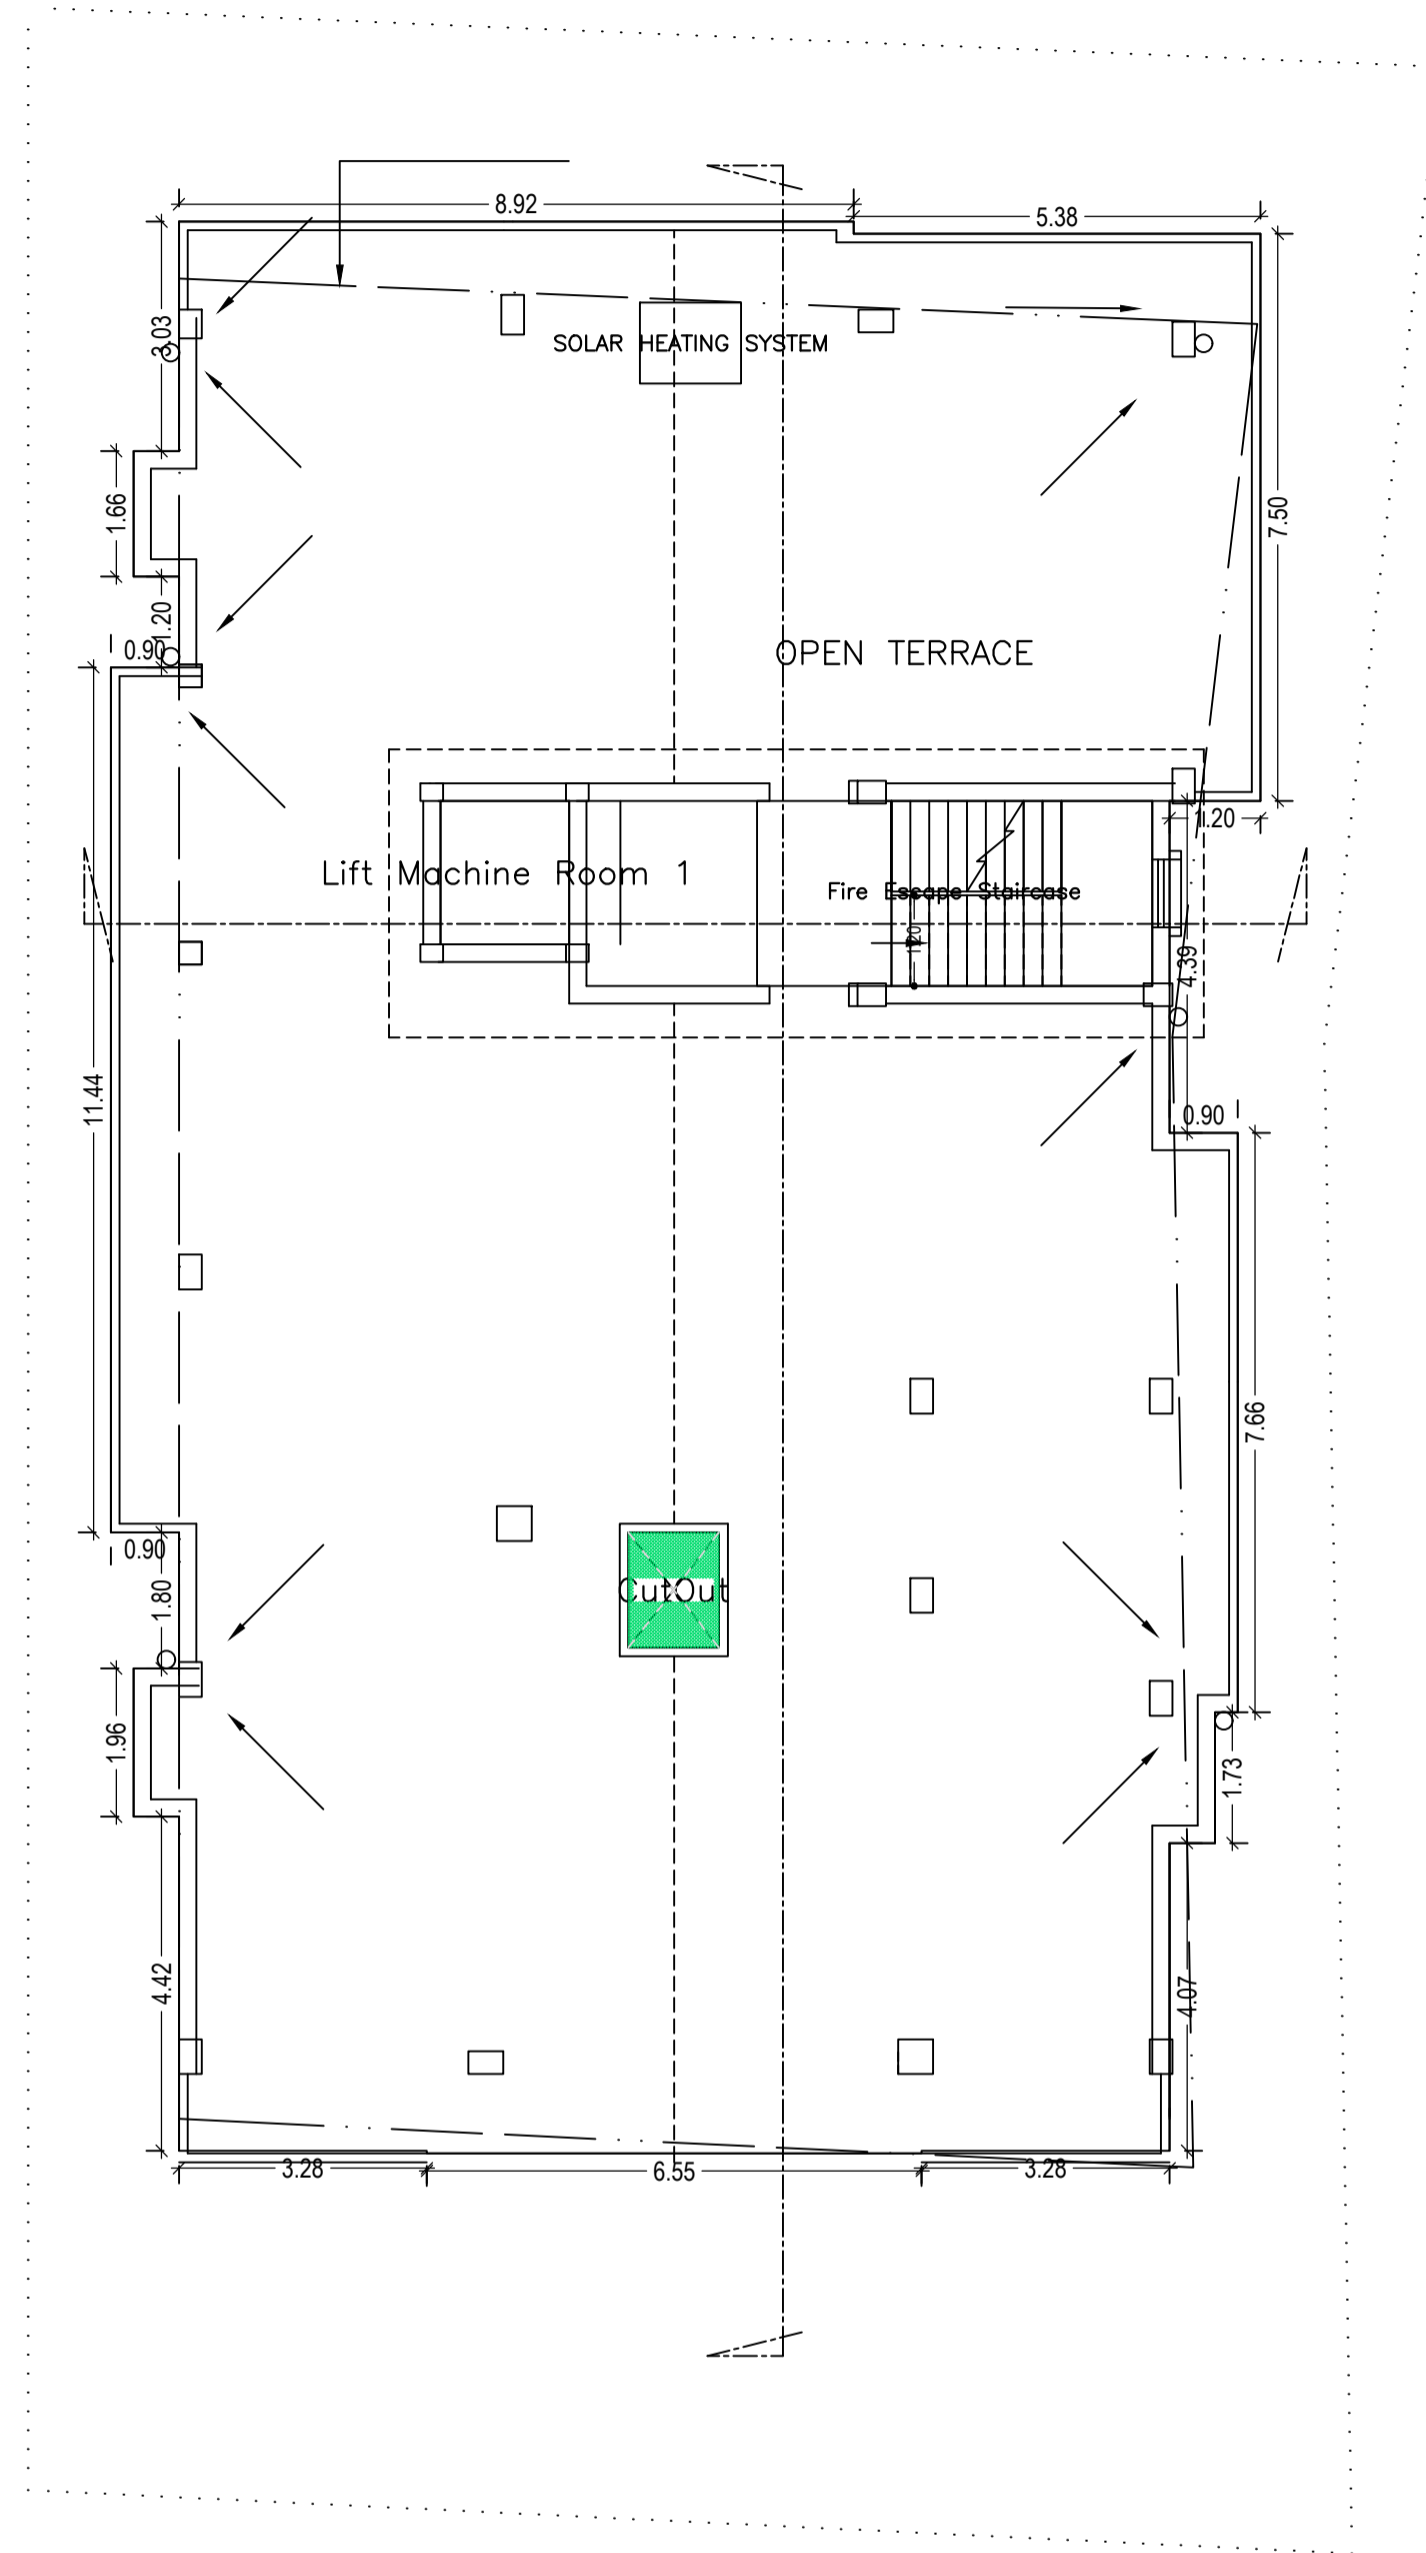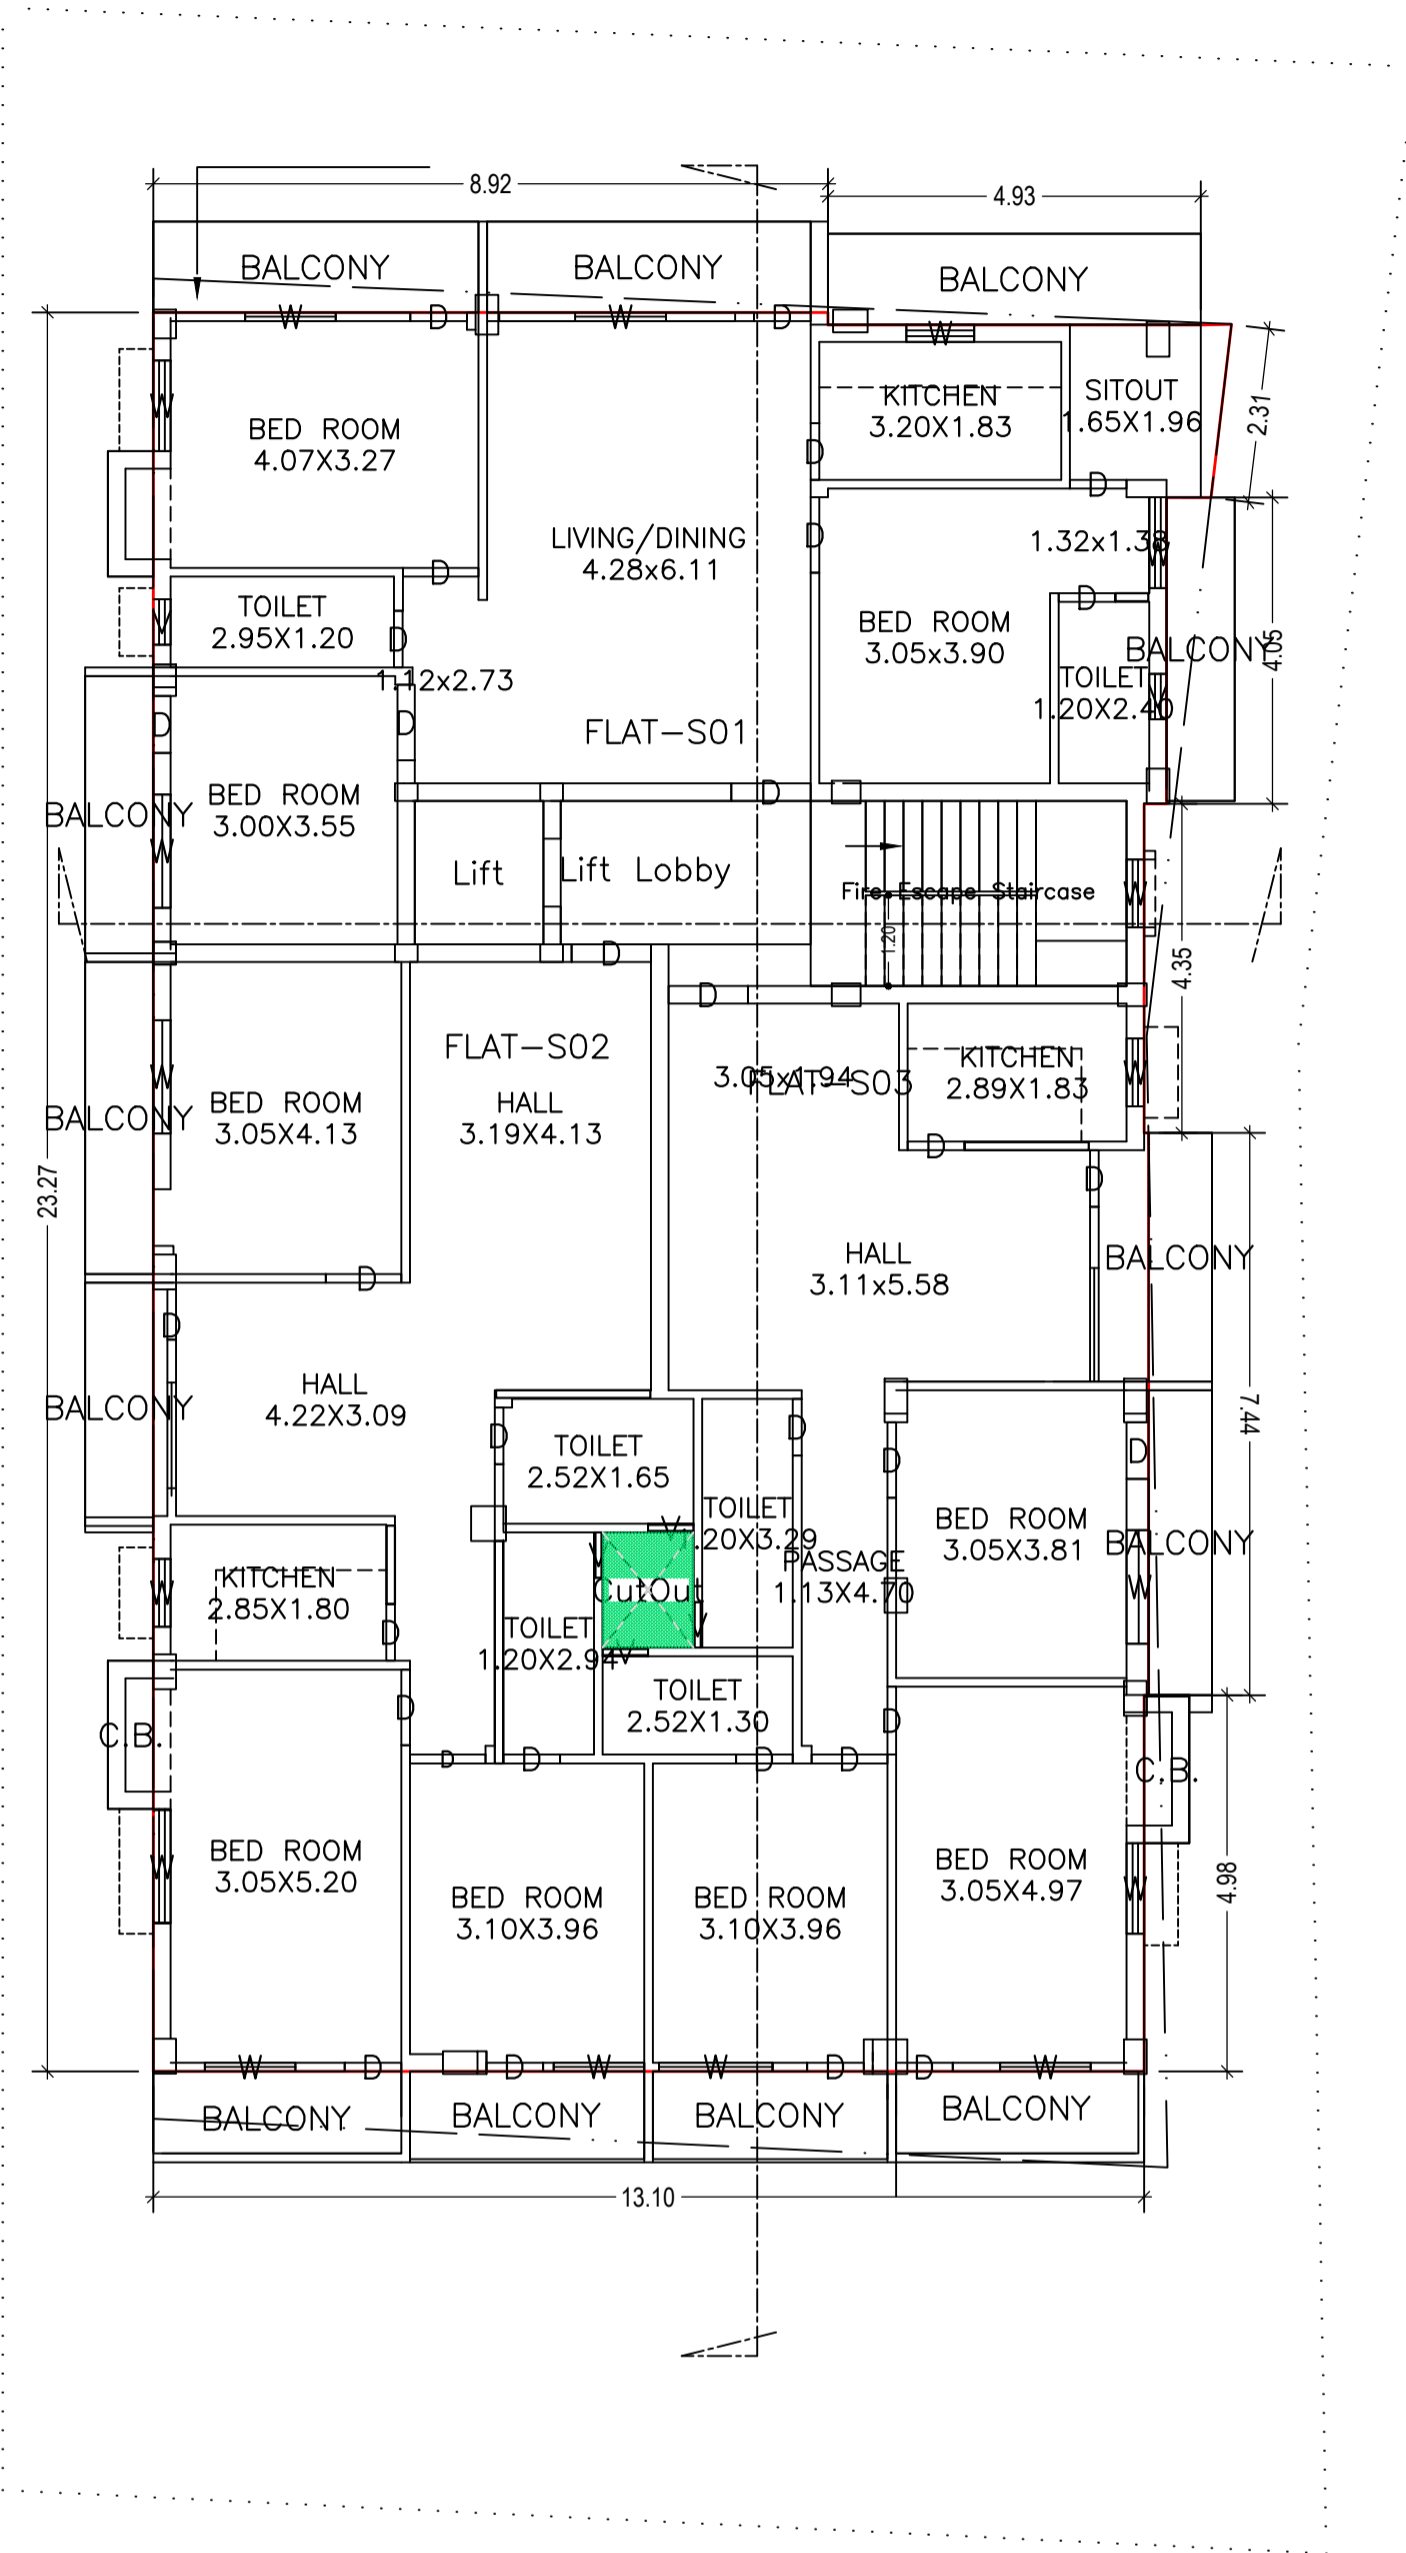

LTP NAME AND SIGNATURE	STRUCTURAL ENG'S NAME AND SIGNATURE	BUILDER NAME AND SIGNATURE	DIGITAL SIGNATURE
Ajit Kumar DMC/ENG/0014/2016			

Proposal Basic Information



Proposal File No.	DMC/BP/0105/W23/2020
Owner Name	Sri Shankar Prasad Singh S/o Late Bhim Singh Through Attorney Holder Sri Manoj Kumar Dubey S/o Late Uday Bhan Dubey Through
Khata No	43(Old) 602(New)
Plot No	1772(Old) 2353(New)
Village Name	Kolakusma
Use	Residential
SubUse	Residential Bldg/Apartment

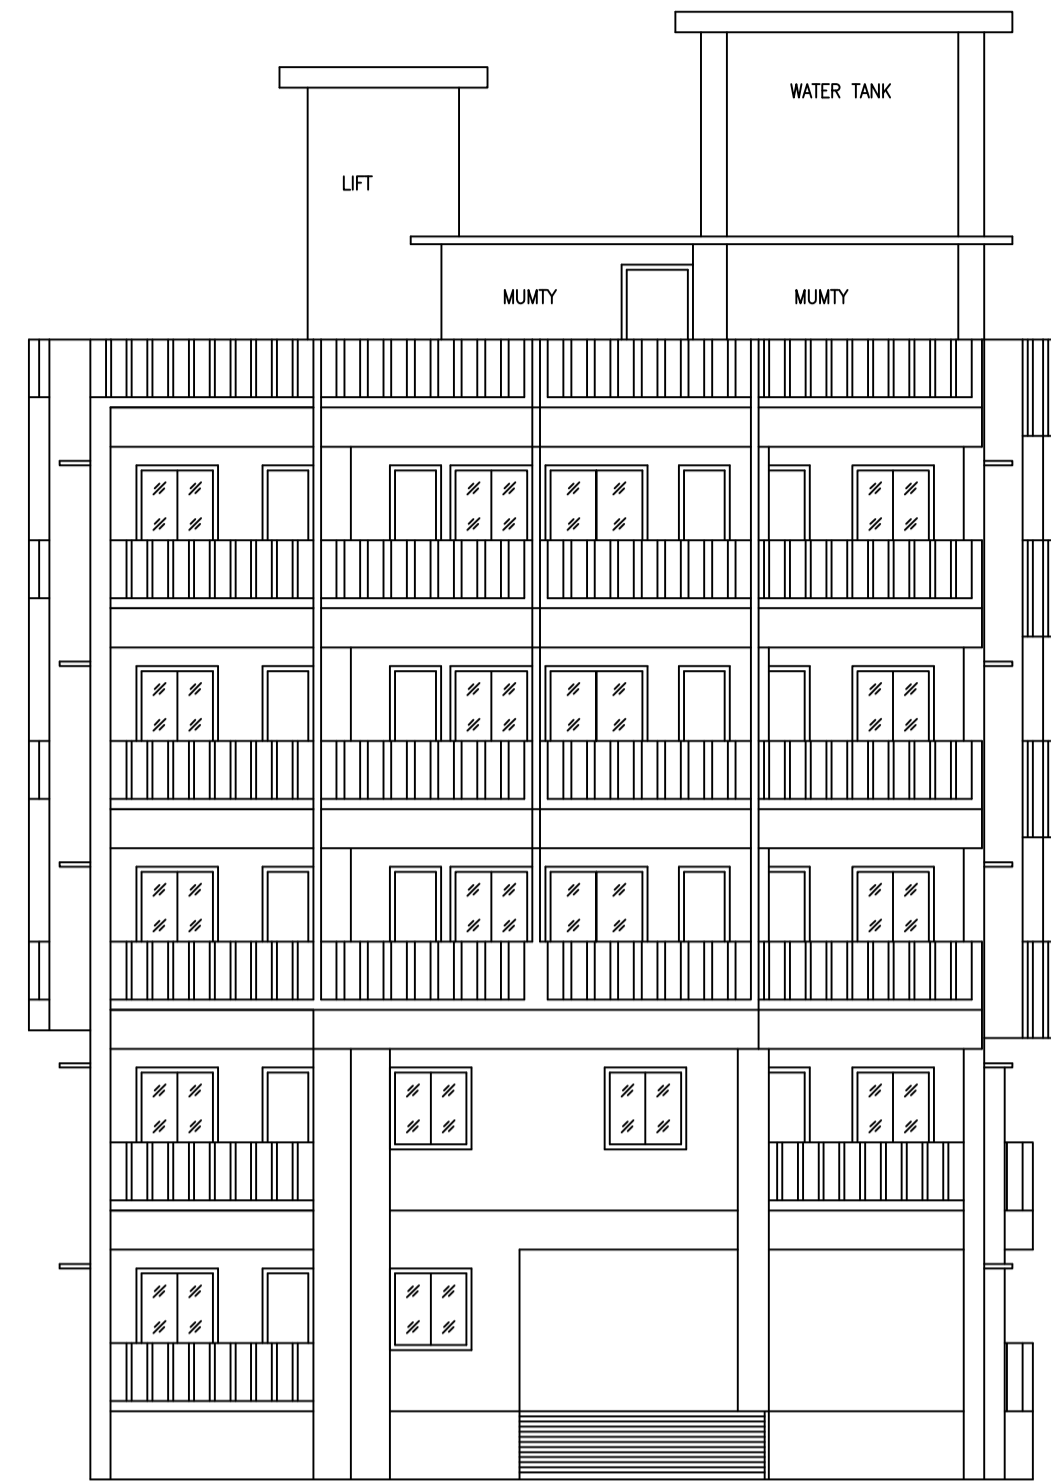


FRONT ELEVATION




LEFT SIDE ELEVATION

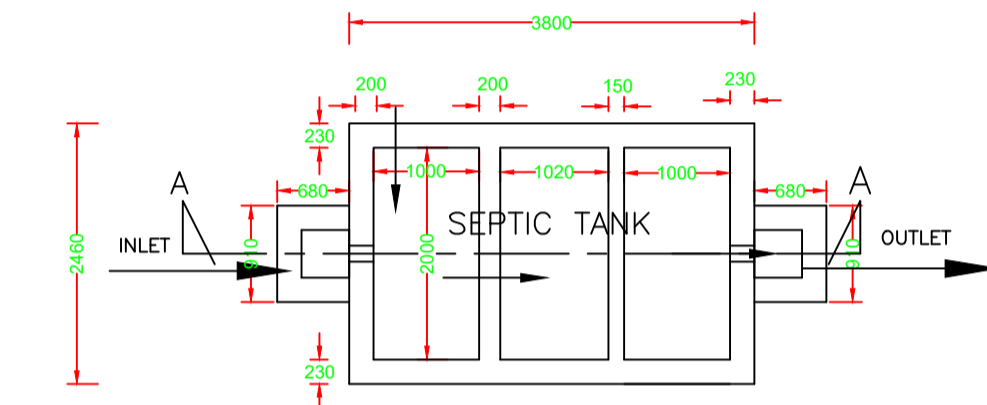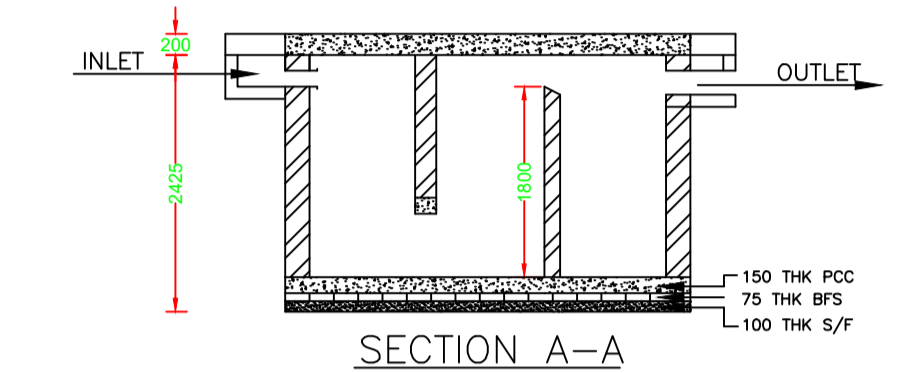

PLAN OF SEPTIC TANK

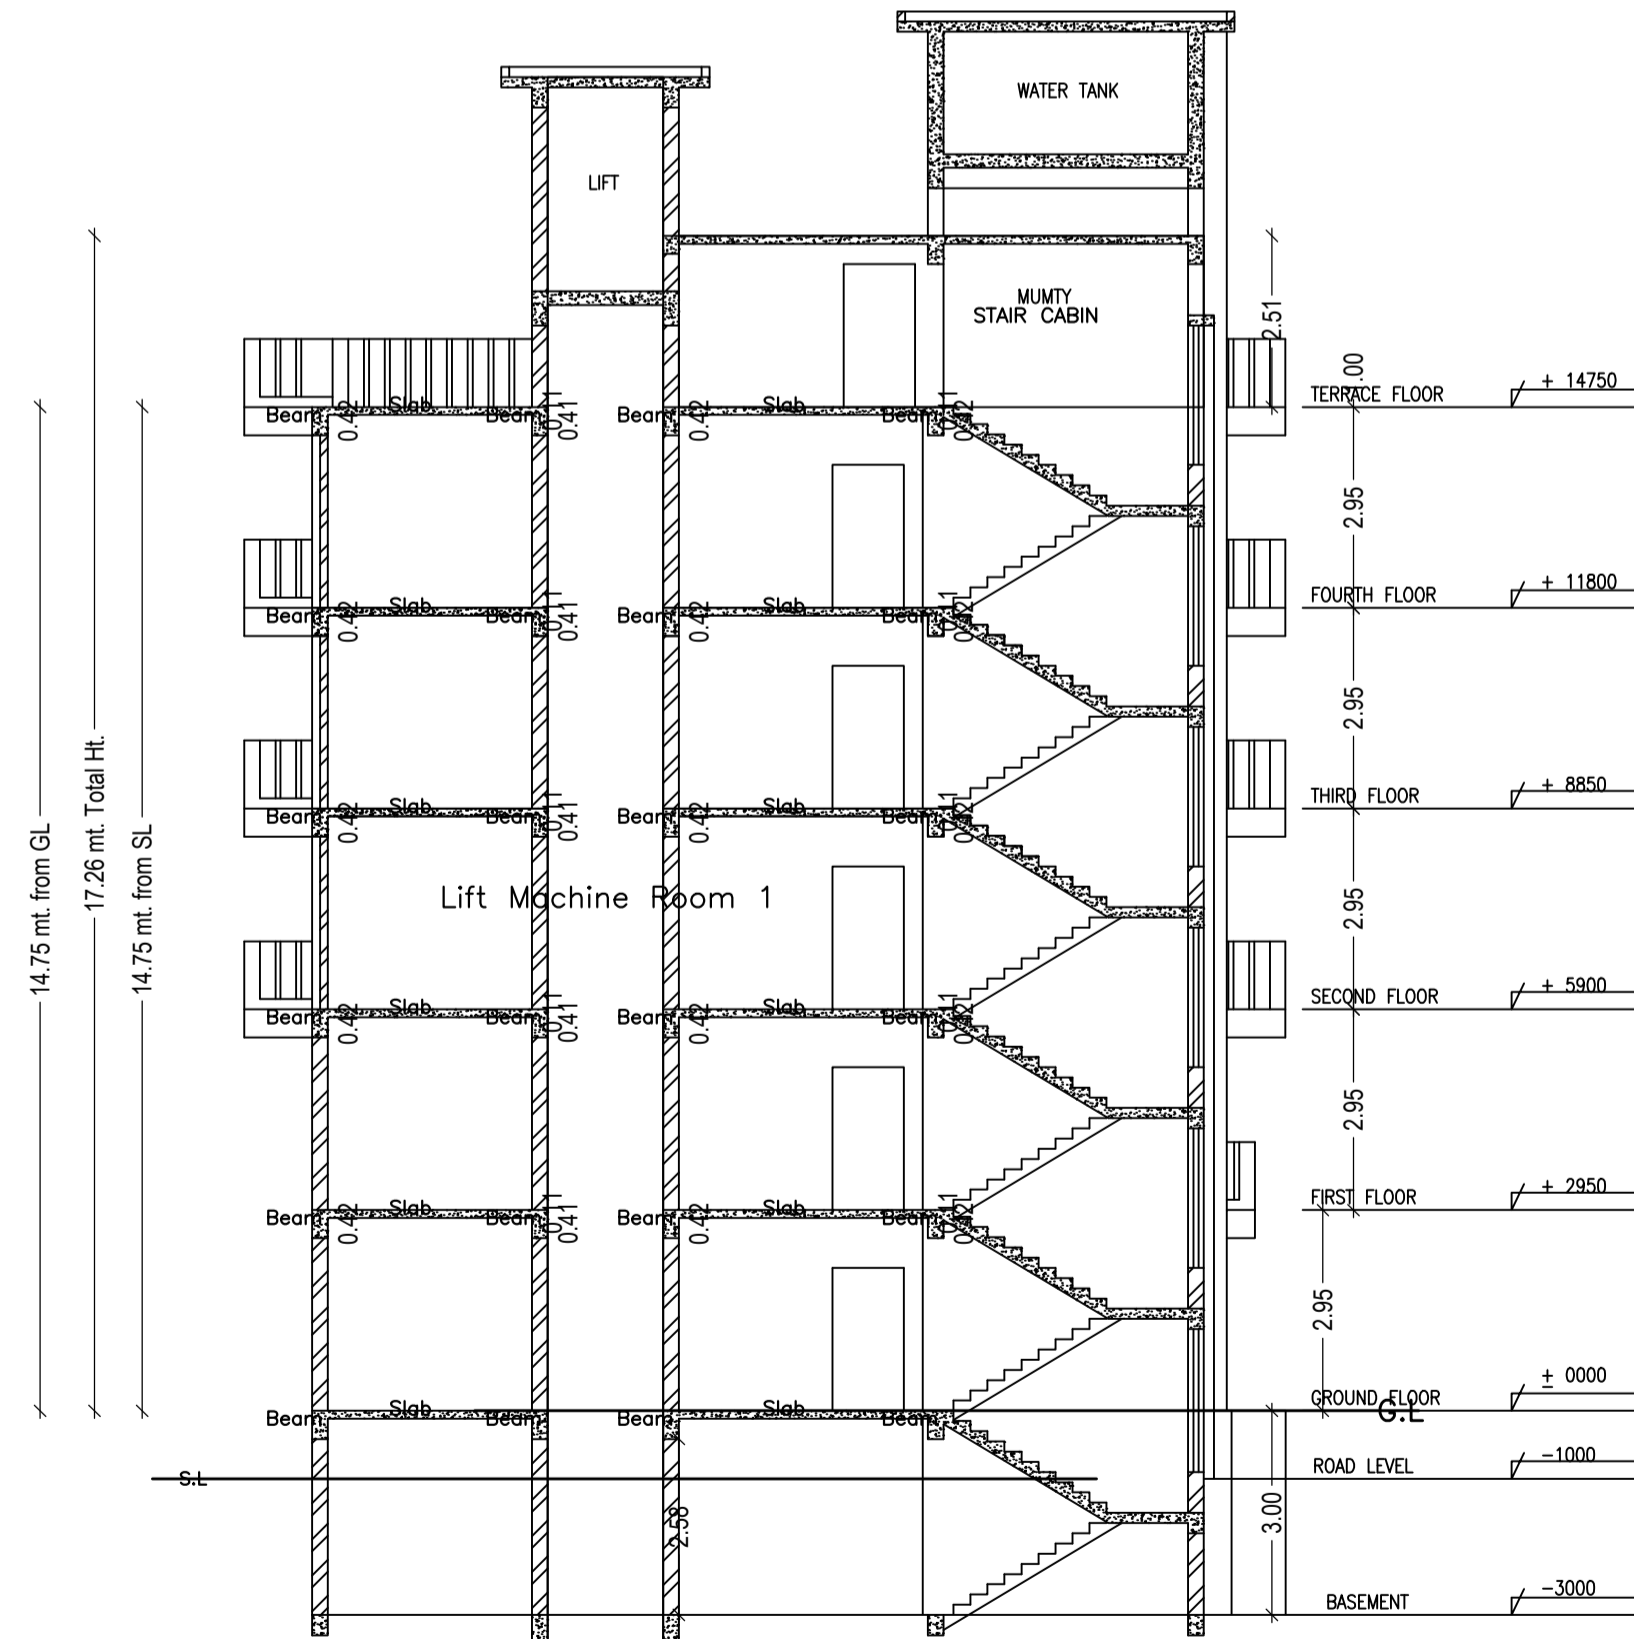

SECTION X-X

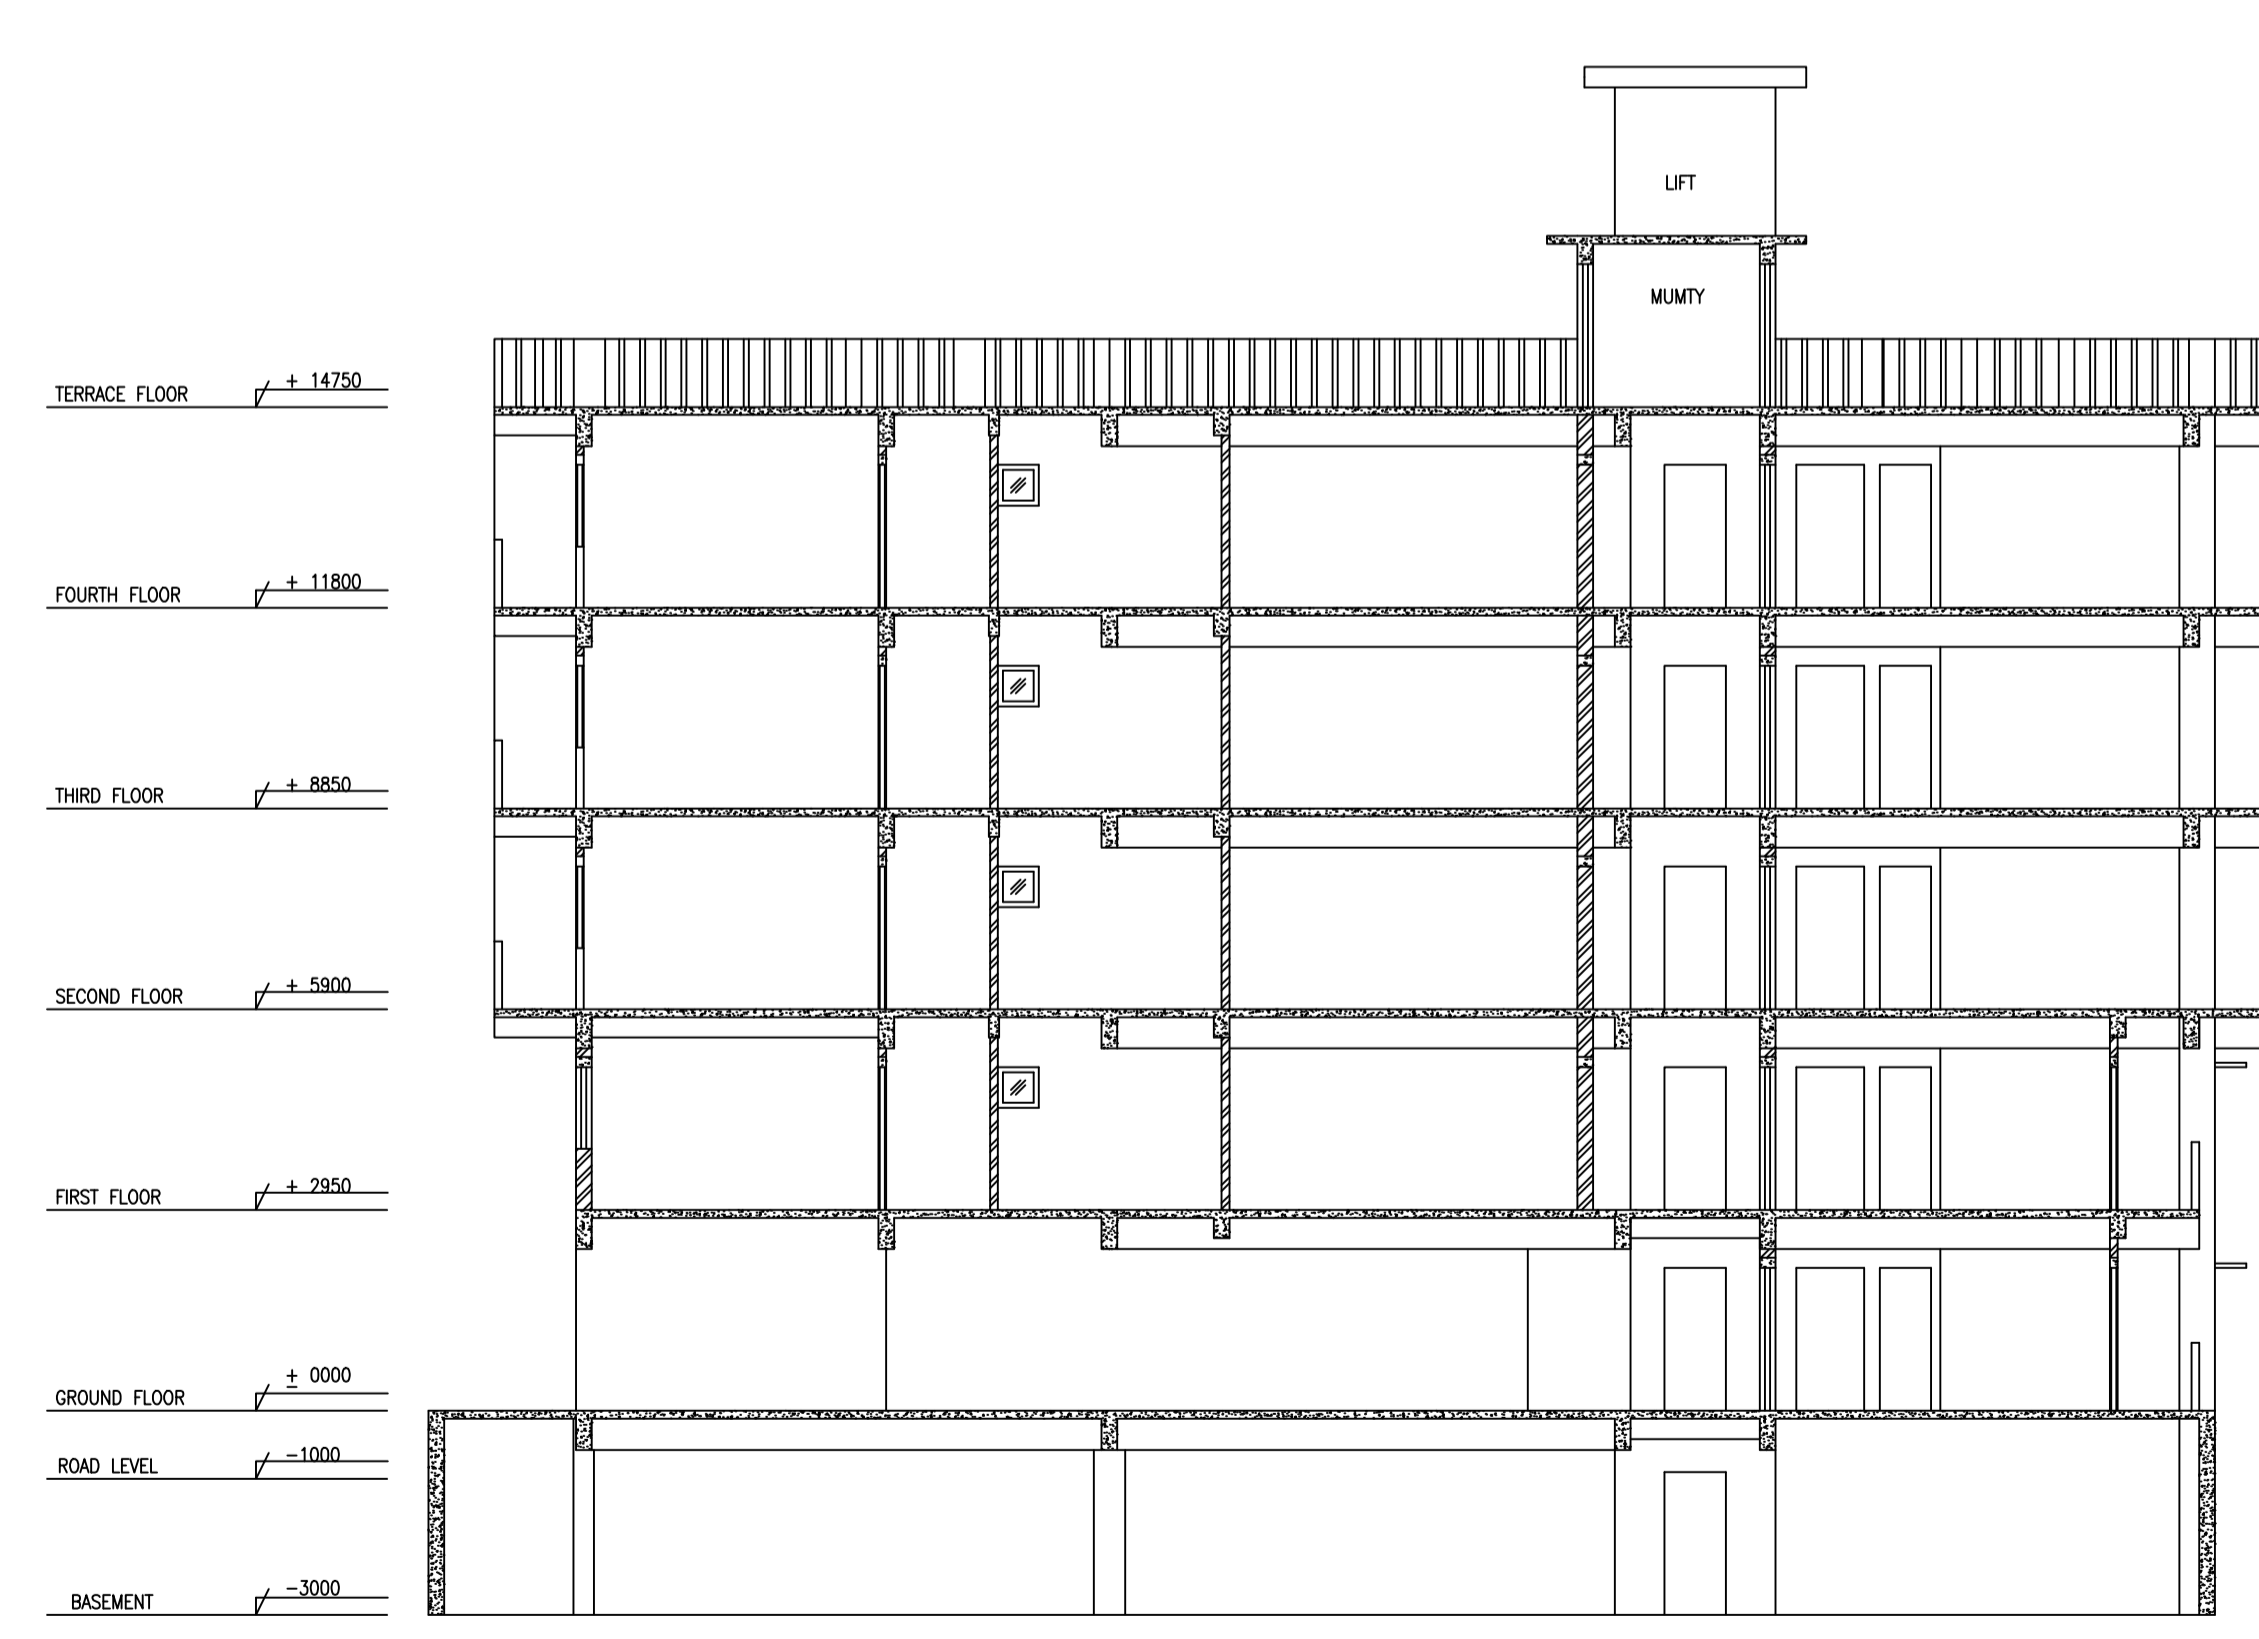

SECTION Y-Y

SCHEDULE OF COLUMN & FOUNDATION

Sl. NO.	ITEMS	SYM	SIZE	FOUNDATION EXCAVATION SIZE L X B X D	SECTION	REINFORCEMENT		COVER	RCC FOUNDATION			REMARKS
						VERTICAL	RING		L1 X B1 X D1	D2	D3	
1.	COLUMN	C1	230X230	1700X1700X2000		4NOS-16#	8#8@C/C	40	1500X1500X200	600	900	RCC MIX: M20
2.	COLUMN	C2	300X300	1700X1700X2000		4NOS-16#	8#8@C/C (2 SETS)	1.5"	1500X1500X200	600	900	RCC MIX: M20
3.	COLUMN	C3	300X381	1700X2000X2000		6NOS-16#	8#8@C/C (2 SETS)	1.5"	1500X1800X250	600	850	RCC MIX: M20
4.	COLUMN	C4	300X460	2000X2200X2000		10NOS-16#	8#8@C/C (4 SETS)	1.5"	1800X2000X250	600	850	RCC MIX: M20
5.	COLUMN	C5	300X600	2000X2600X2000		12NOS-20#	8#8@C/C (3 SETS)	1.5"	1800X2400X450	600	650	RCC MIX: M20
6.	COLUMN	C6	381X381	2000X2000X2000		8NOS-16#	8#8@C/C (2 SETS)	1.5"	1800X1800X250	600	850	RCC MIX: M20
7.	COLUMN	C7	381X460	2000X2200X2000		12NOS-16#	8#8@C/C (3 SETS)	1.5"	1800X2000X300	600	800	RCC MIX: M20
8.	COLUMN	C8	381X600	2000X2600X2000		14NOS-20#	8#8@C/C (4 SETS)	1.5"	1800X2400X450	600	650	RCC MIX: M20
9.	COLUMN	C9	460X460	2200X2200X2000		4NOS-20#	8#8@C/C (3 SETS)	1.5"	2000X2000X300	600	800	RCC MIX: M20
10.	COLUMN	C10	460X600	2200X2600X2000		10NOS-20#	8#8@C/C (4 SETS)	1.5"	2000X2400X450	600	650	RCC MIX: M20
11.	COLUMN	C11	600X600	2600X2600X2000		16NOS-20#	8#8@C/C (2 LINES)	1.5"	2400X2400X450	600	650	RCC MIX: M20

LTP NAME AND SIGNATURE	STRUCTURAL ENG'S NAME AND SIGNATURE	BUILDER NAME AND SIGNATURE	DIGITAL SIGNATURE
Ajit Kumar DMC/ENG/0014/2016			