

SCHEDULE OF DOOR:

Table with columns: BUILDING NAME, NAME, LENGTH, HEIGHT, NOS. Lists door specifications for various rooms.

SCHEDULE OF WINDOW/VENTILATION:



Table with columns: BUILDING NAME, NAME, LENGTH, HEIGHT, NOS. Lists window and ventilation specifications.

Proposal Basic Information table containing fields like Proposal File No., Owner Name, Khata No., Plot No., Village Name, Use, SubUse.

AREA STATEMENT table with columns for AREA OF PLOT (Minimum), NET AREA OF PLOT (Gross Plot Area), BALANCE AREA OF PLOT (Net Plot Area), and COVERED AREA CHECK.

UnitBUA Table for Building :A (RESI)

Table showing UnitBUA details including FLOOR, Name, UnitBUA Type, UnitBUA Area, Carpet Area, No. of Rooms, No. of Tenement.

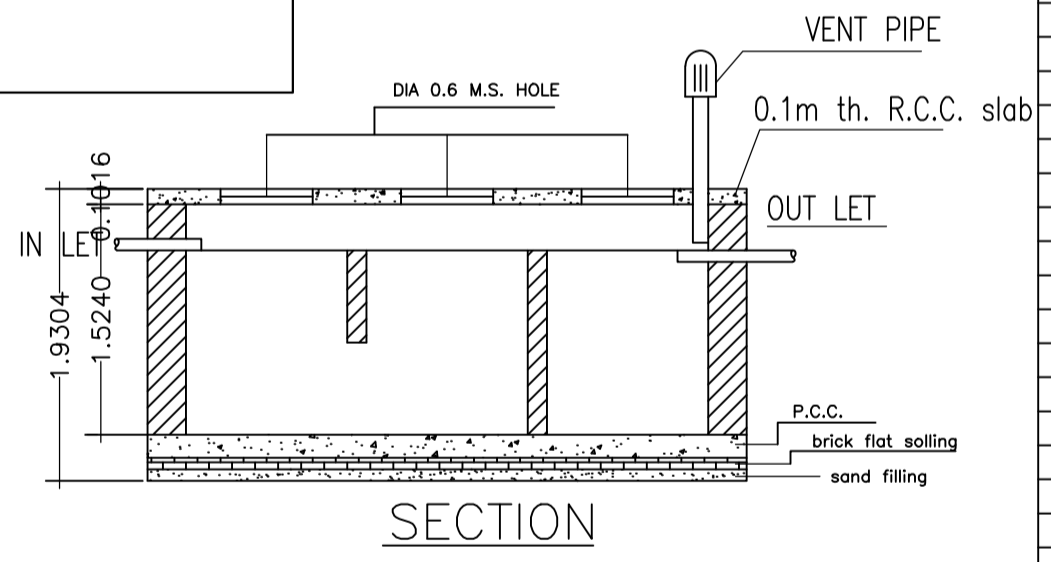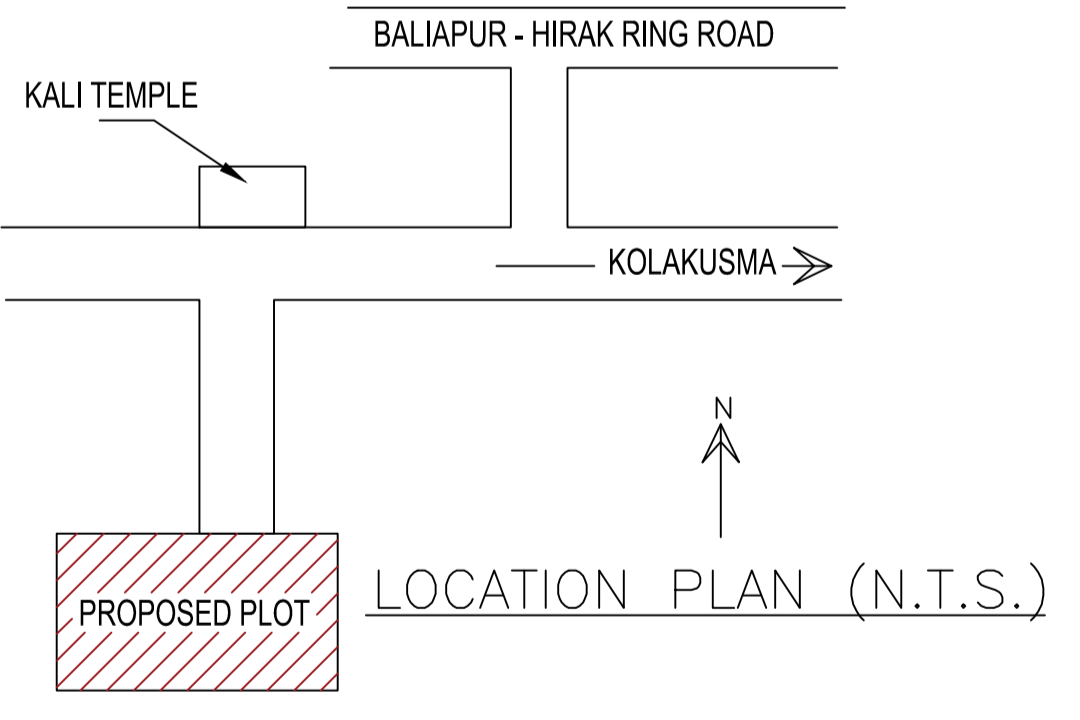

Building :A (RESI)

Table showing Building Deductions (Area in Sq.mt.) and Proposed FAR Area for Building :A (RESI).

Balcony Calculations Table


Table showing Balcony Calculations for various floor plans, including FLOOR PLAN, SIZE, AREA, and TOTAL AREA.

Required Parking (Table 7a)

Table showing Required Parking details for Car, Visitors Car, and TwoWheeler.

Parking Check (Table 7b)

Table showing Parking Check details for Vehicle Type, No., Area, and Total.

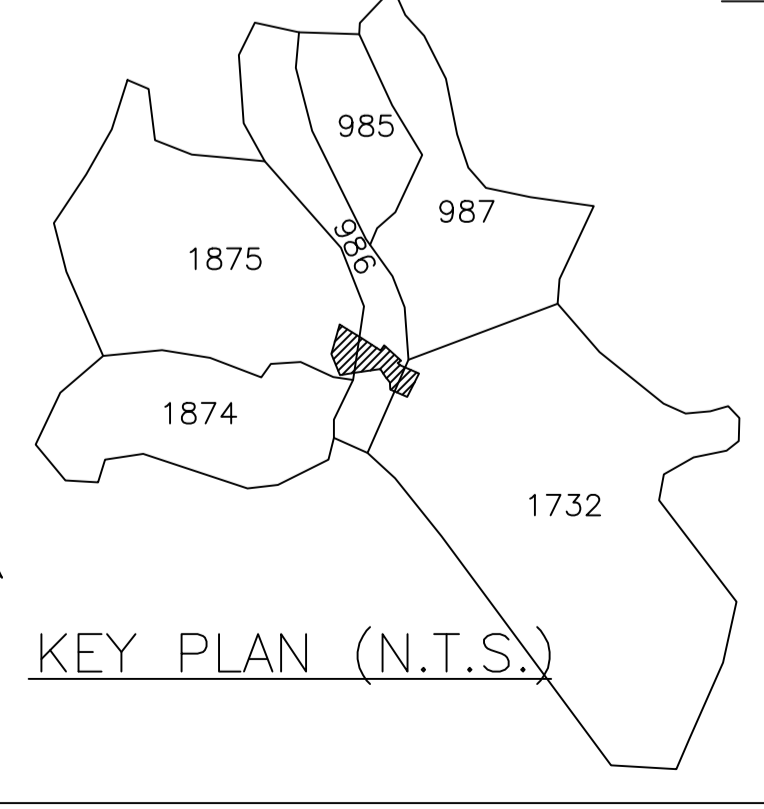

COLOR INDEX table defining colors for PLOT BOUNDARY, ABUTTING ROAD, PROPOSED CONSTRUCTION, COMMON PLOT, ROAD WIDENING AREA, EXISTING (To be retained), and EXISTING (To be demolished).

Buildingwise Floor FAR Details

Table showing Buildingwise Floor FAR Details, including Floor Name, Building Name, Proposed Built Up Area, Proposed FAR Area, Total Proposed Built Up Area, and Total FAR Area.

Building USE/SUBUSE Details

Table showing Building USE/SUBUSE Details with columns: Building Name, Building Use, Building SubUse, Building Structure.

FAR & Tenement Details (Table 4c-1)

Table showing FAR & Tenement Details including Building No., Total Built Up Area, Deductions, Proposed FAR Area, Total FAR Area, Total Consumed Additional FAR Area, and Tenement No.



LTP NAME AND SIGNATURE RAJEEV RANJAN SINGH DMC/ENG/0032/2017

STRUCTURAL ENG'S NAME AND SIGNATURE RAJEEV RANJAN SINGH


BUILDER NAME AND SIGNATURE RAJEEV RANJAN SINGH

DIGITAL SIGNATURE

Proposal Basic Information	
Proposal File No.	DMC/BP/0182/W23/2023
Owner Name	1) SRI HALDHAR MANDAL,2) SRI JAGDISH CHANDRA MANDAL, 3) SRI BANKIM CHANDRA MANDAL, 4) SRI RAJESH KUMAR MANDAL
Khata No	OLD-12,20,122, NEW- 234,486,388
Plot No	OLD-955,956,1206, NEW-1875,986,1732
Village Name	Kolakusma
Use	Residential
SubUse	Residential Bldg/Apartment

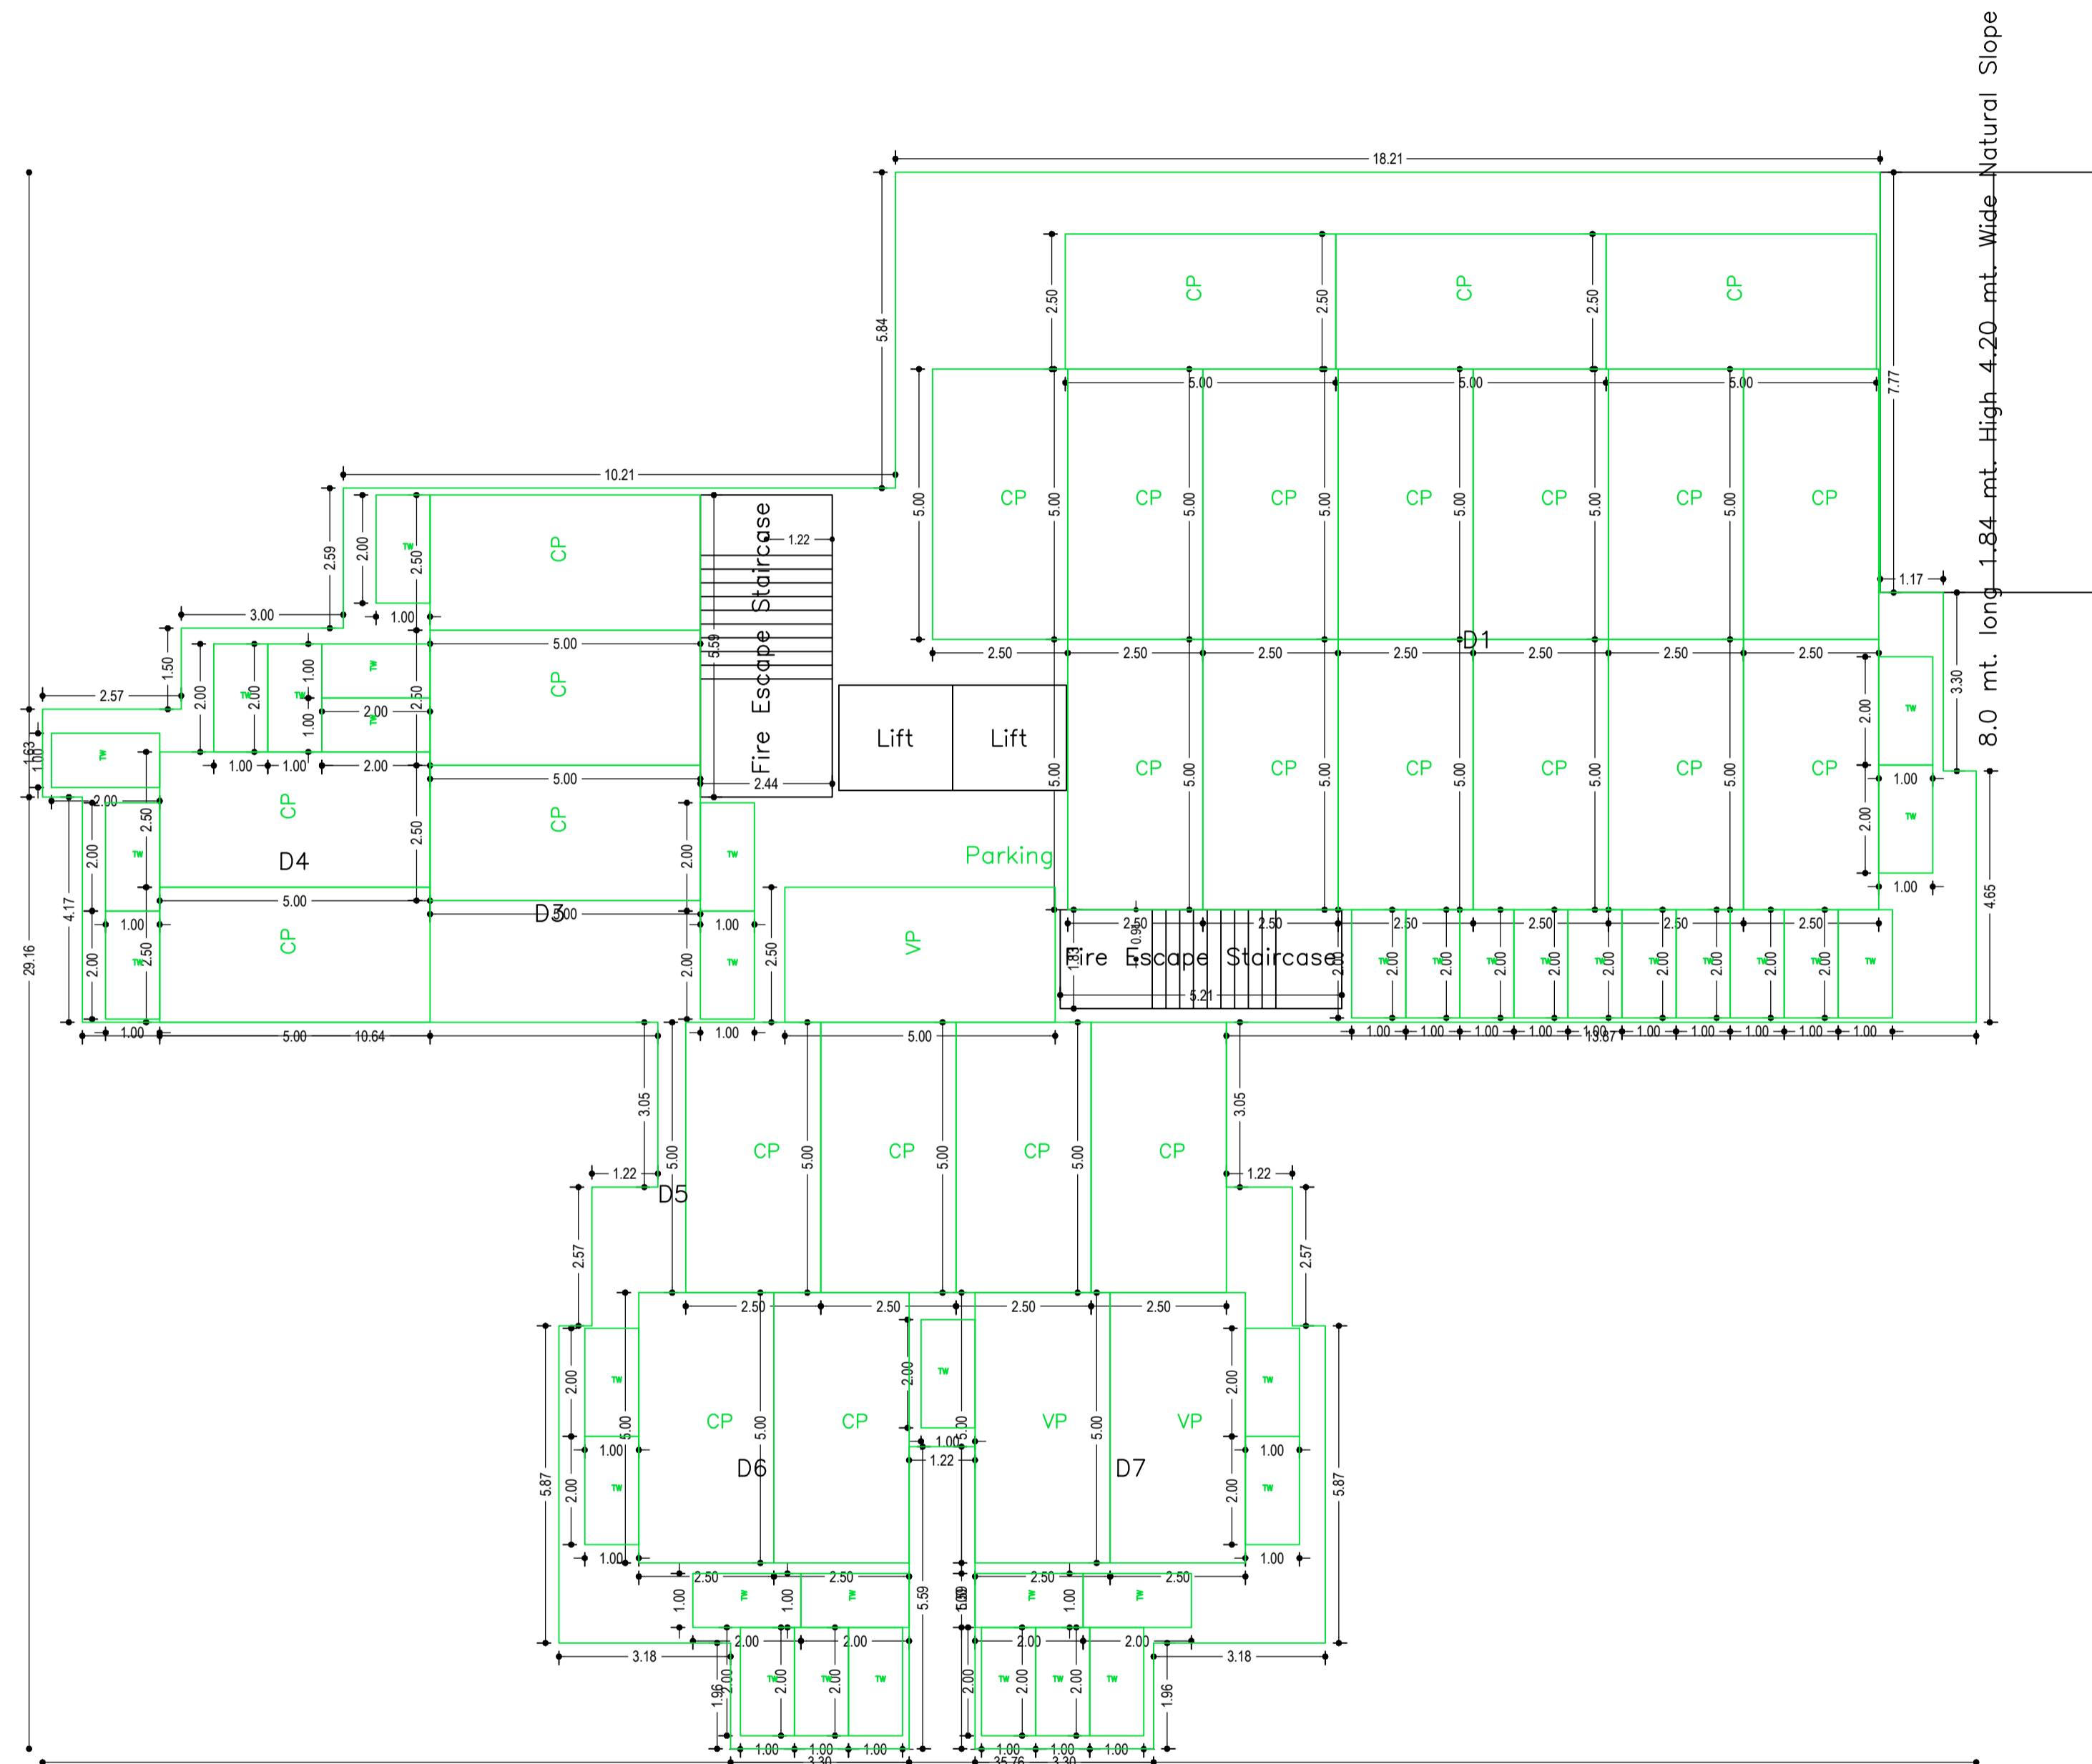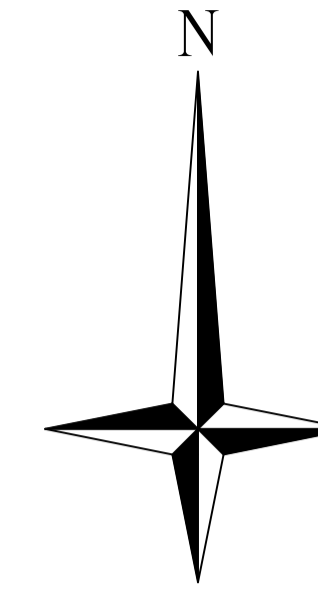



BASEMENT FLOOR PLAN
(SCALE 1:100)

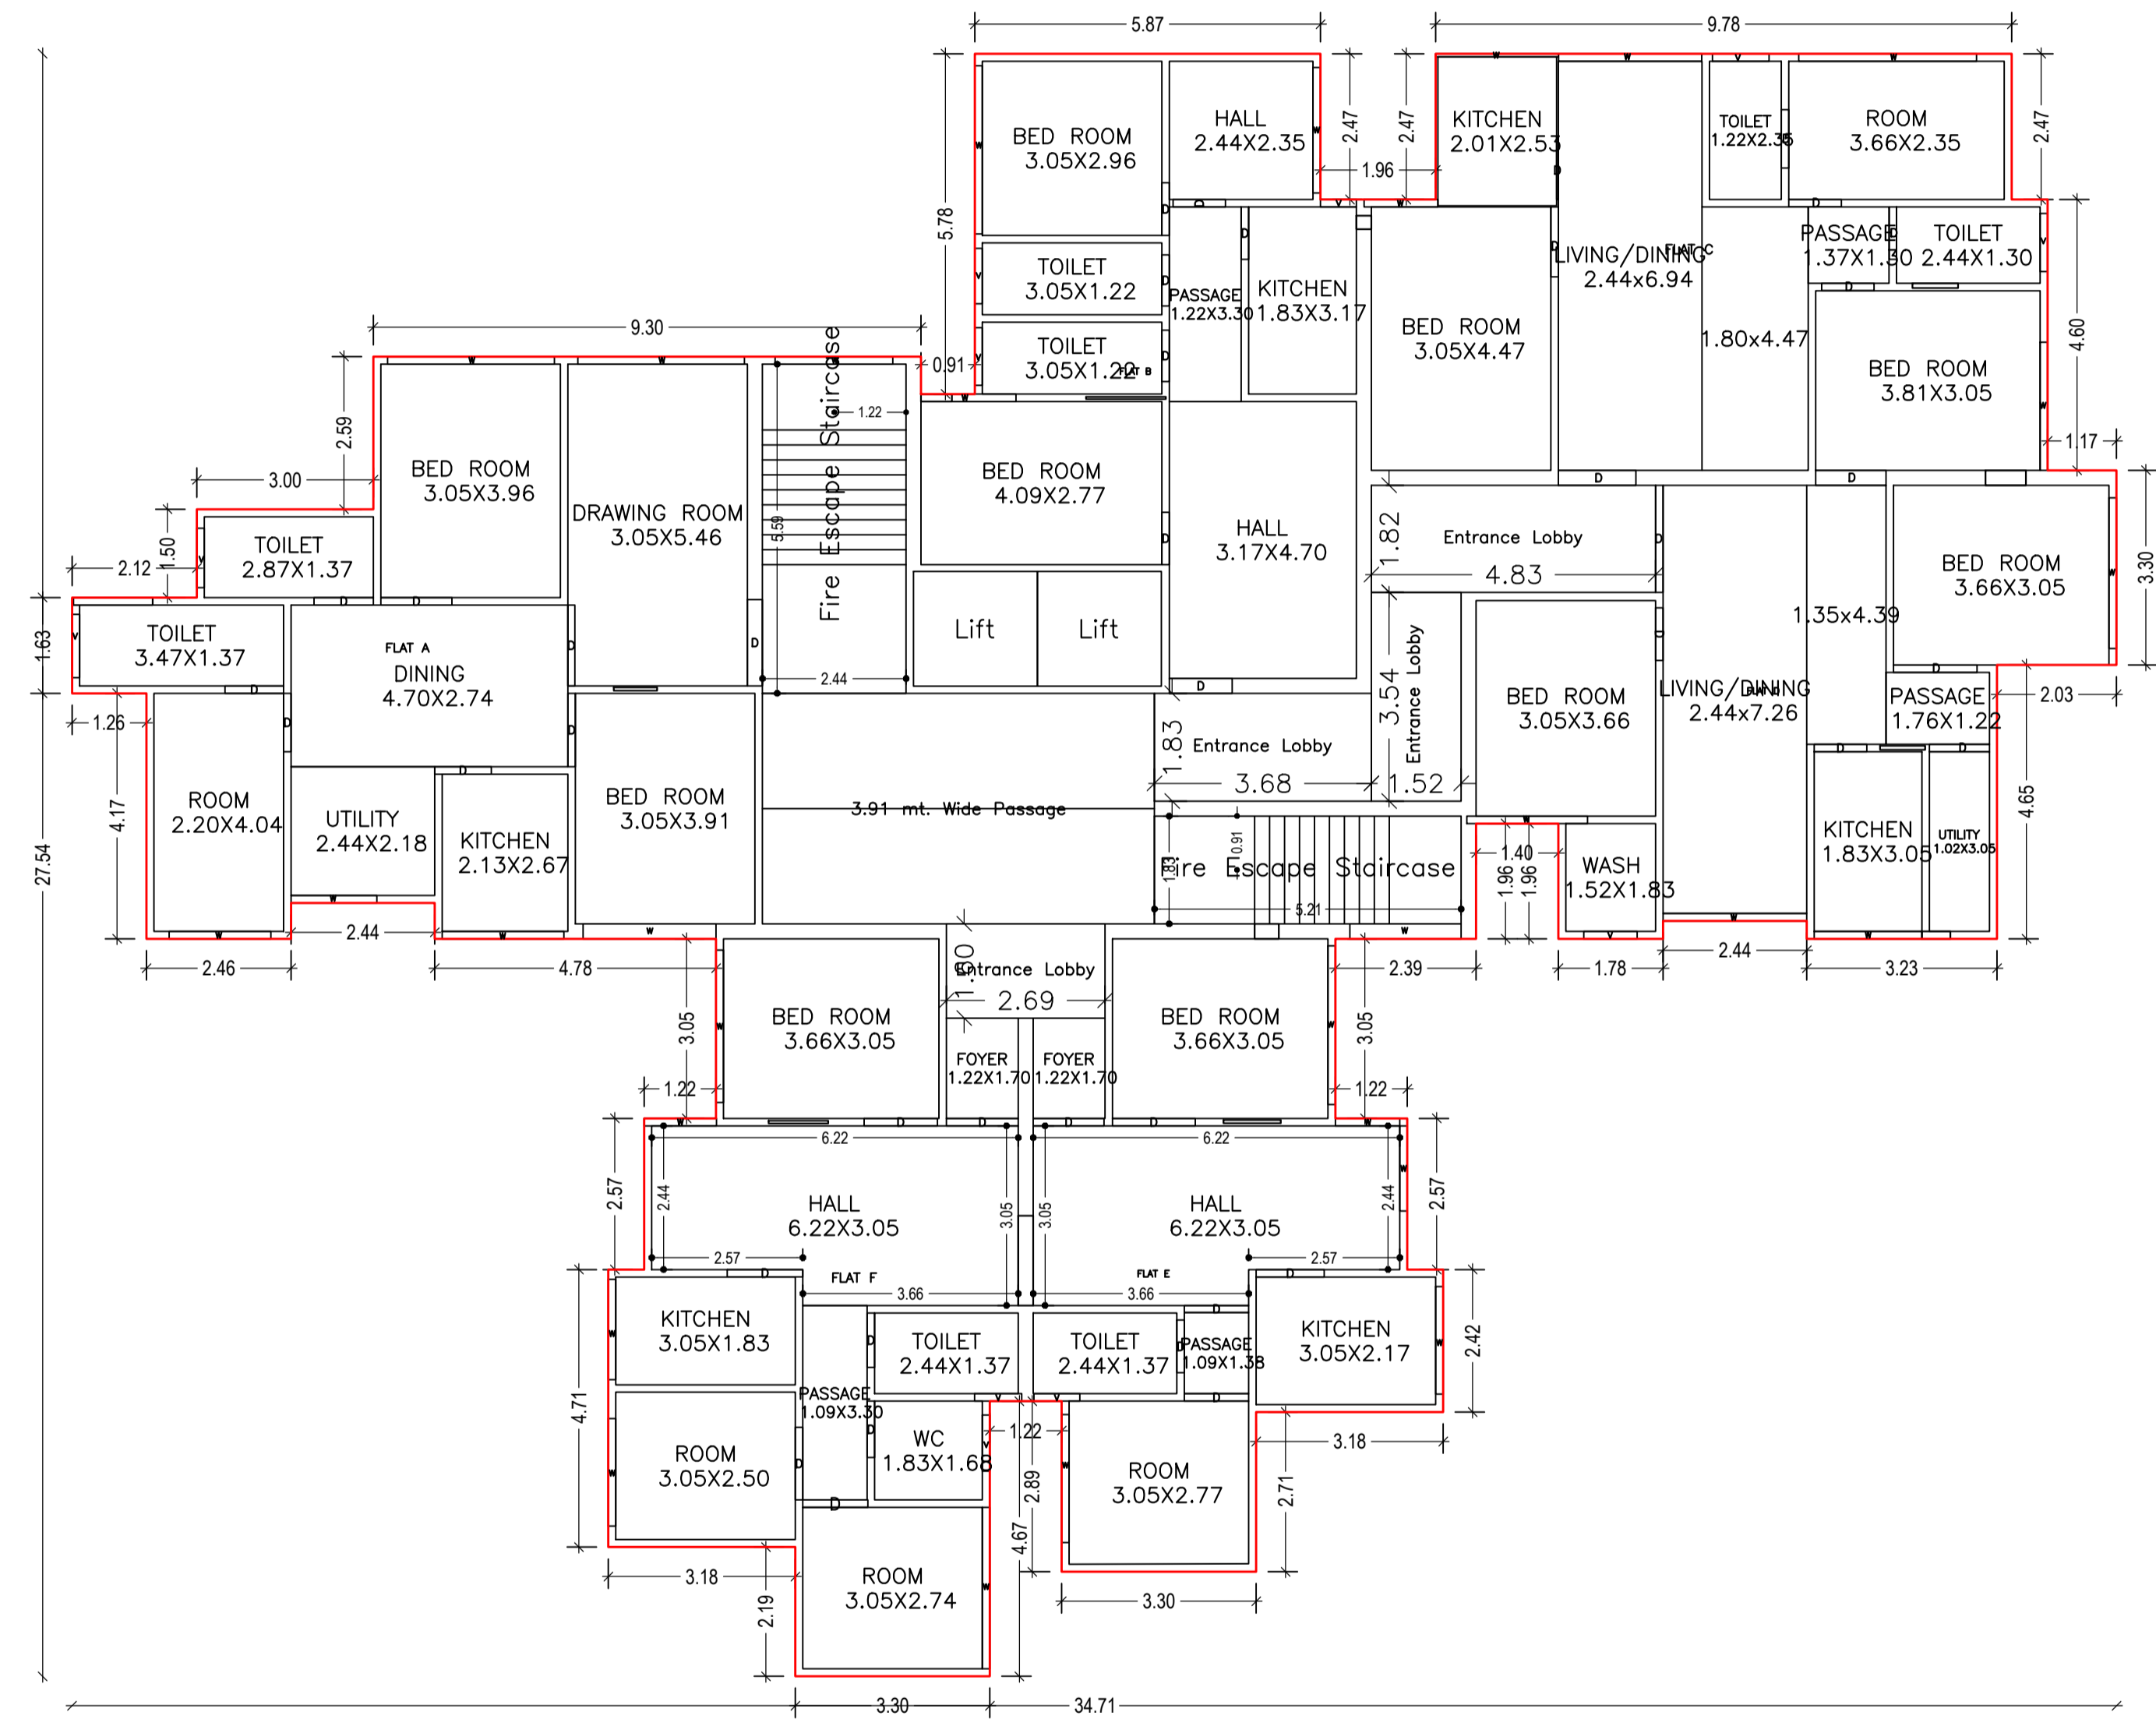


GROUND FLOOR PLAN
(Proposed)
(SCALE 1:100)

LTP NAME AND SIGNATURE	STRUCTURAL ENG'S NAME AND SIGNATURE	BUILDER NAME AND SIGNATURE	DIGITAL SIGNATURE
RAJEEV RANJAN SINGH DMC/ENG/0032/2017			

Proposal Basic Information	
Proposal File No.	DMC/BP/0182/W23/2023
Owner Name	1) SRI HALDHAR MANDAL, 2) SRI JAGDISH CHANDRA MANDAL, 3) SRI BANKIM CHANDRA MANDAL, 4) SRI RAJESH KUMAR MANDAL
Khata No	OLD-12,20,122, NEW- 234,486,388
Plot No	OLD-955,956,1206, NEW-1875,986,1732
Village Name	Kolakusma
Use	Residential
SubUse	Residential Bldg/Apartment

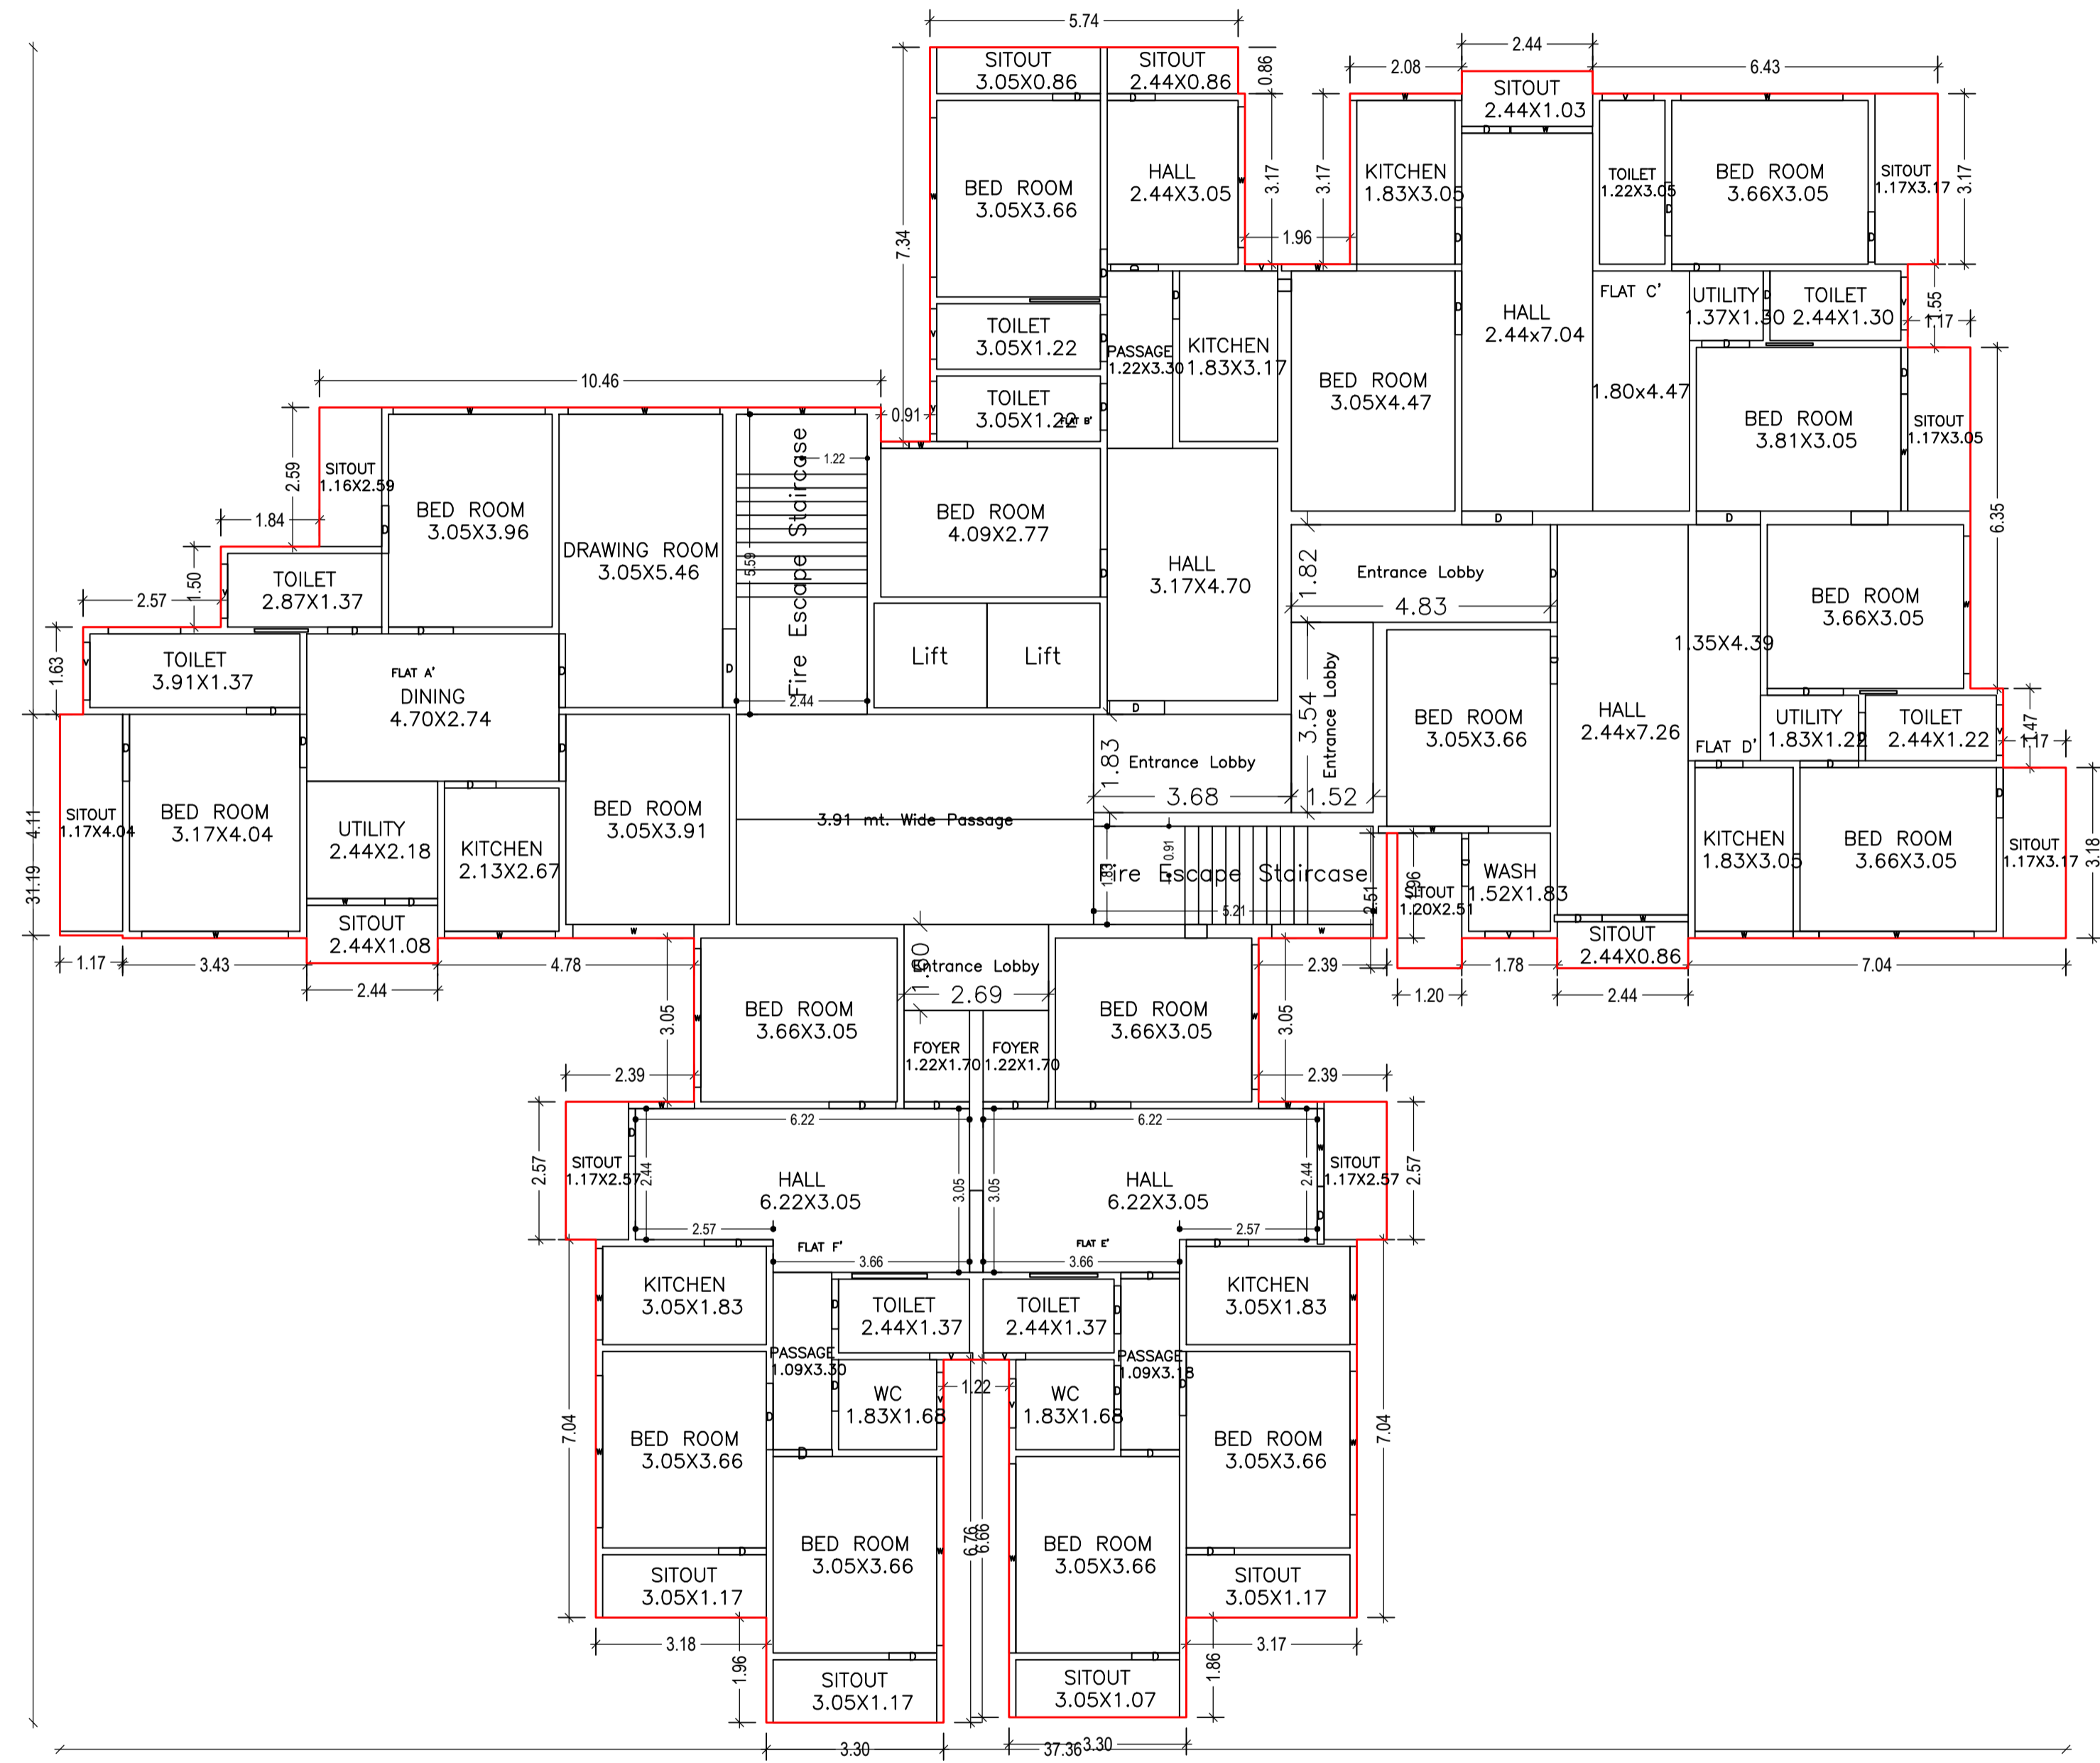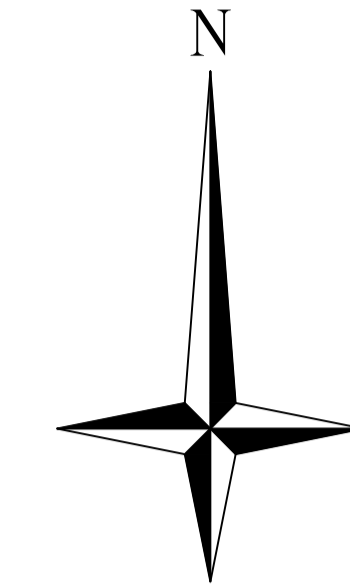

FIRST FLOOR PLAN
(Proposed)
(SCALE 1:100)


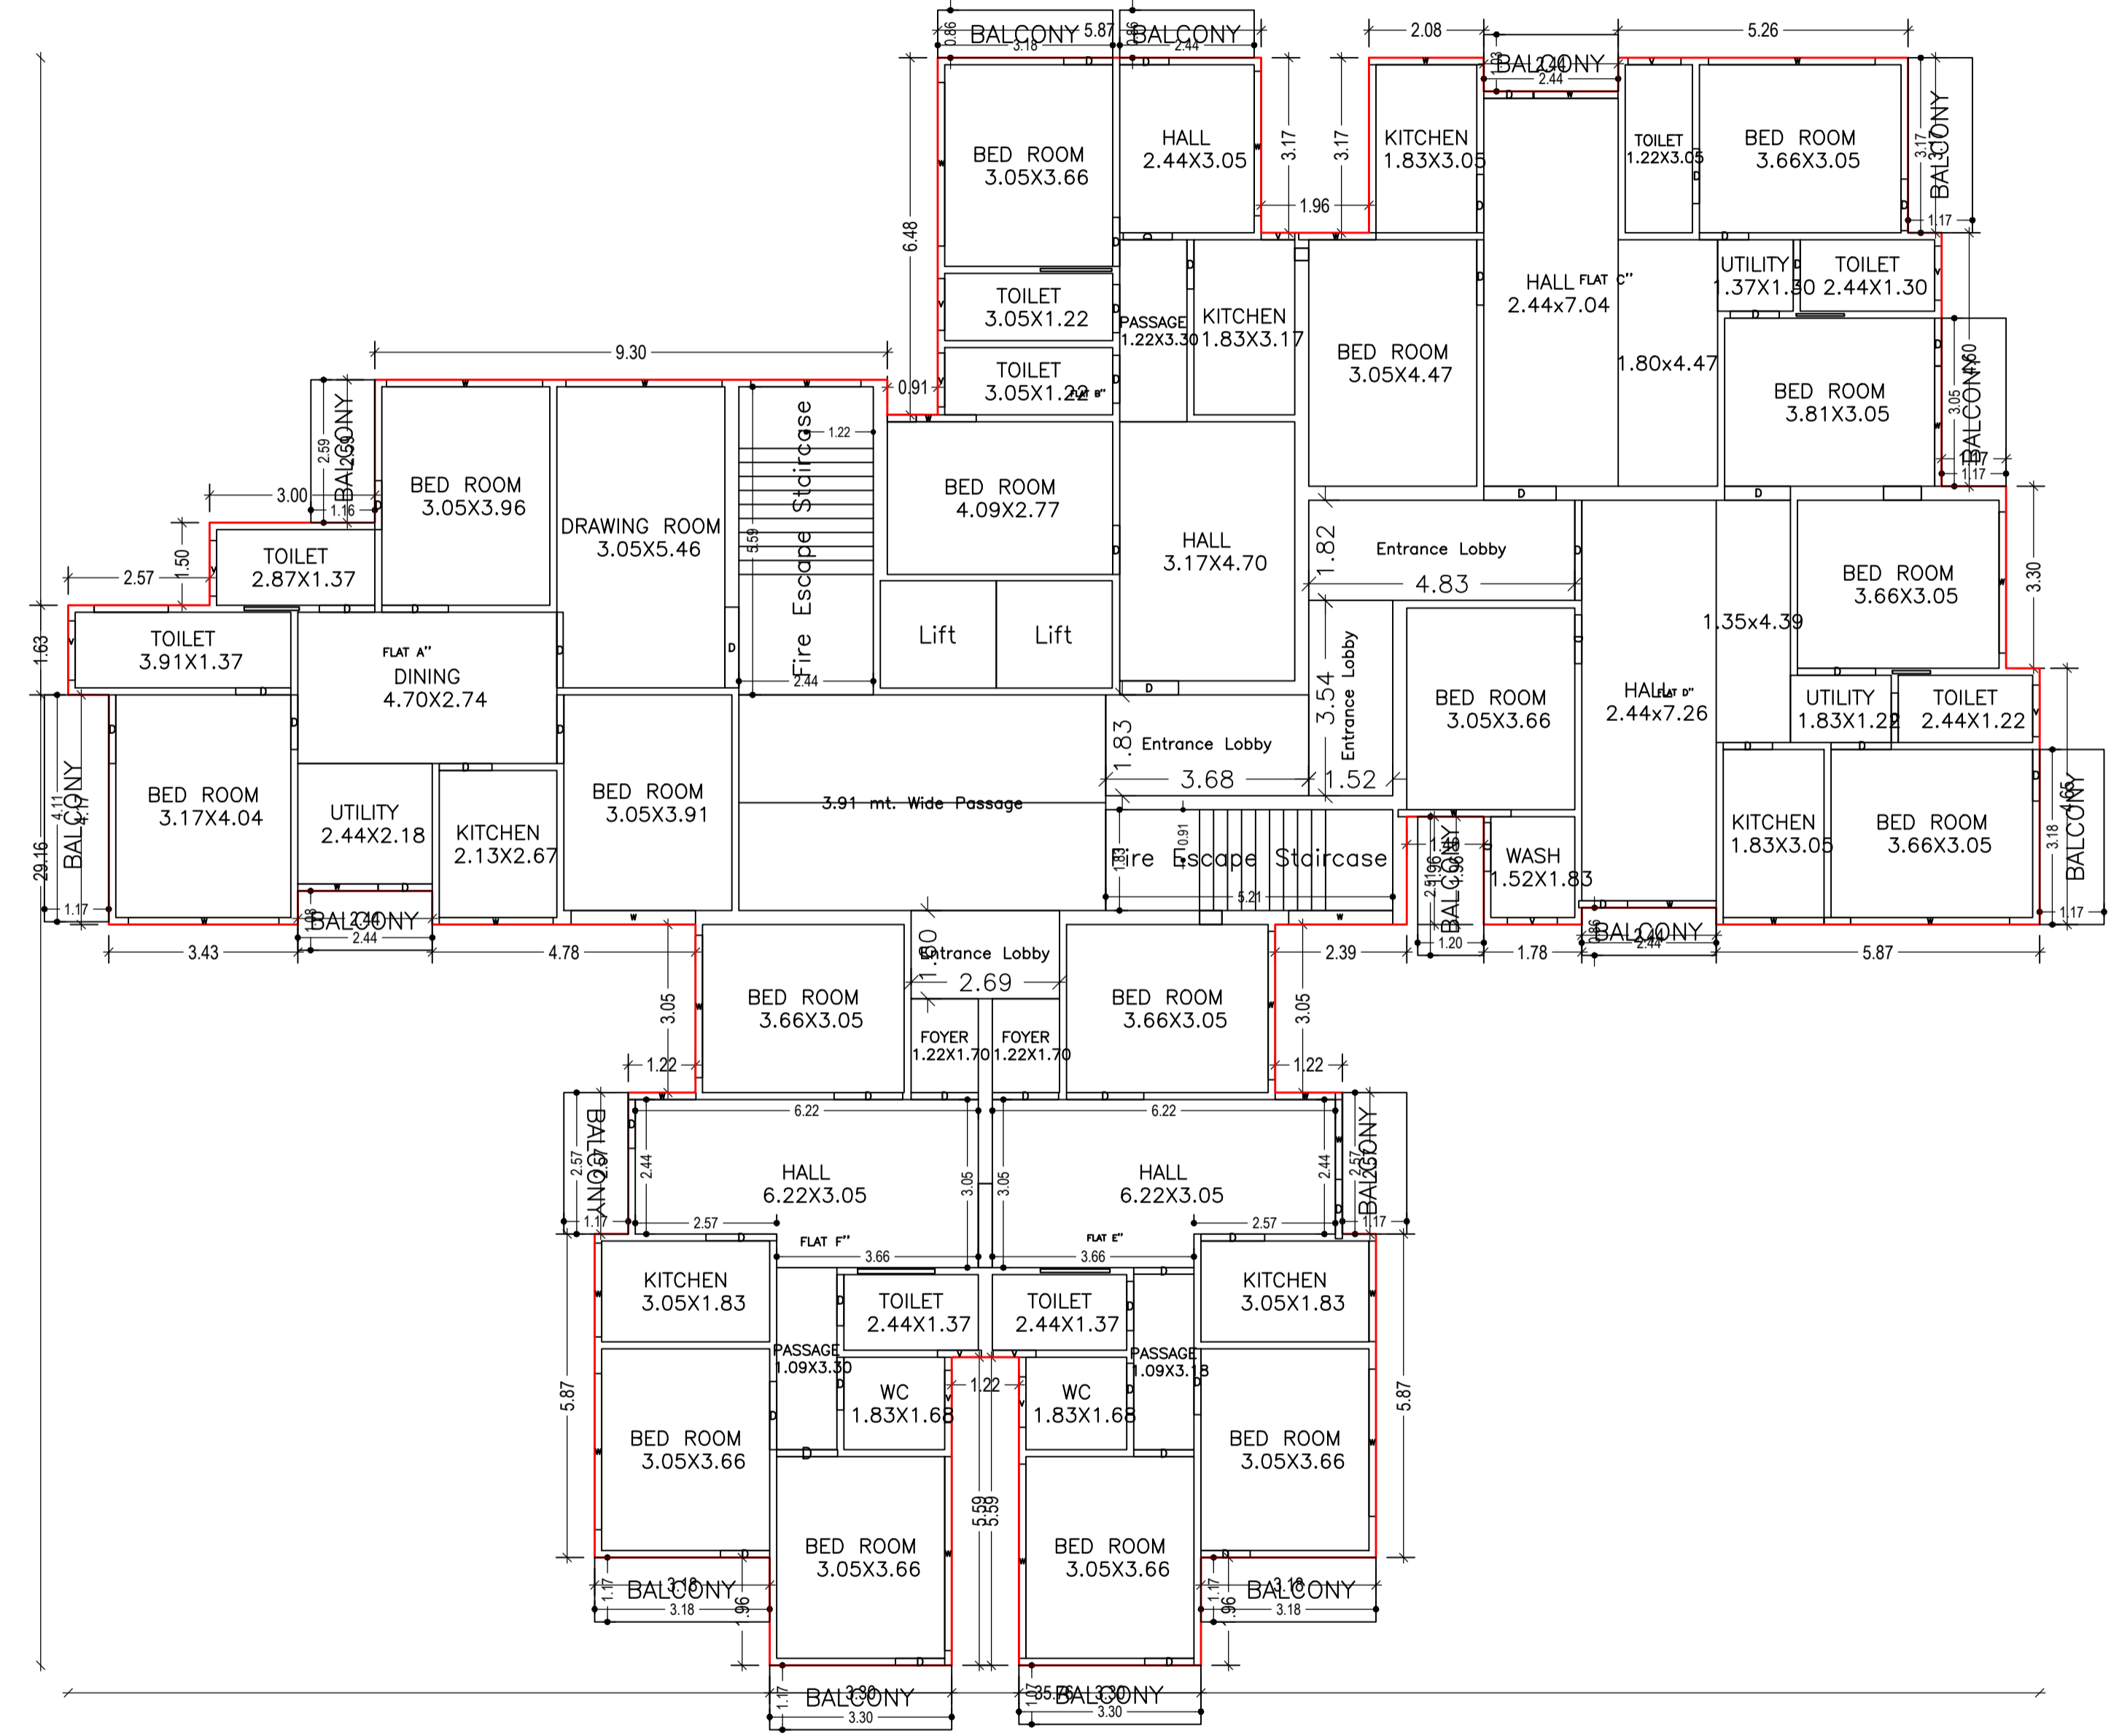


TYPICAL - 2, 3, 4 FLOOR PLAN
(Proposed)
(SCALE 1:100)


LTP NAME AND SIGNATURE	STRUCTURAL ENG'S NAME AND SIGNATURE	BUILDER NAME AND SIGNATURE	DIGITAL SIGNATURE
RAJEEV RANJAN SINGH DMC/ENG/0032/2017			

Proposal Basic Information


Proposal File No.	DMC/BP/0182/W23/2023
Owner Name	1) SRI HALDHAR MANDAL, 2) SRI JAGDISH CHANDRA MANDAL, 3) SRI BANKIM CHANDRA MANDAL, 4) SRI RAJESH KUMAR MANDAL
Khata No	OLD-12,20,122, NEW- 234,486,388
Plot No	OLD-955,956,1206, NEW-1875,986,1732
Village Name	Kolakusma
Use	Residential
SubUse	Residential Bldg/Apartment

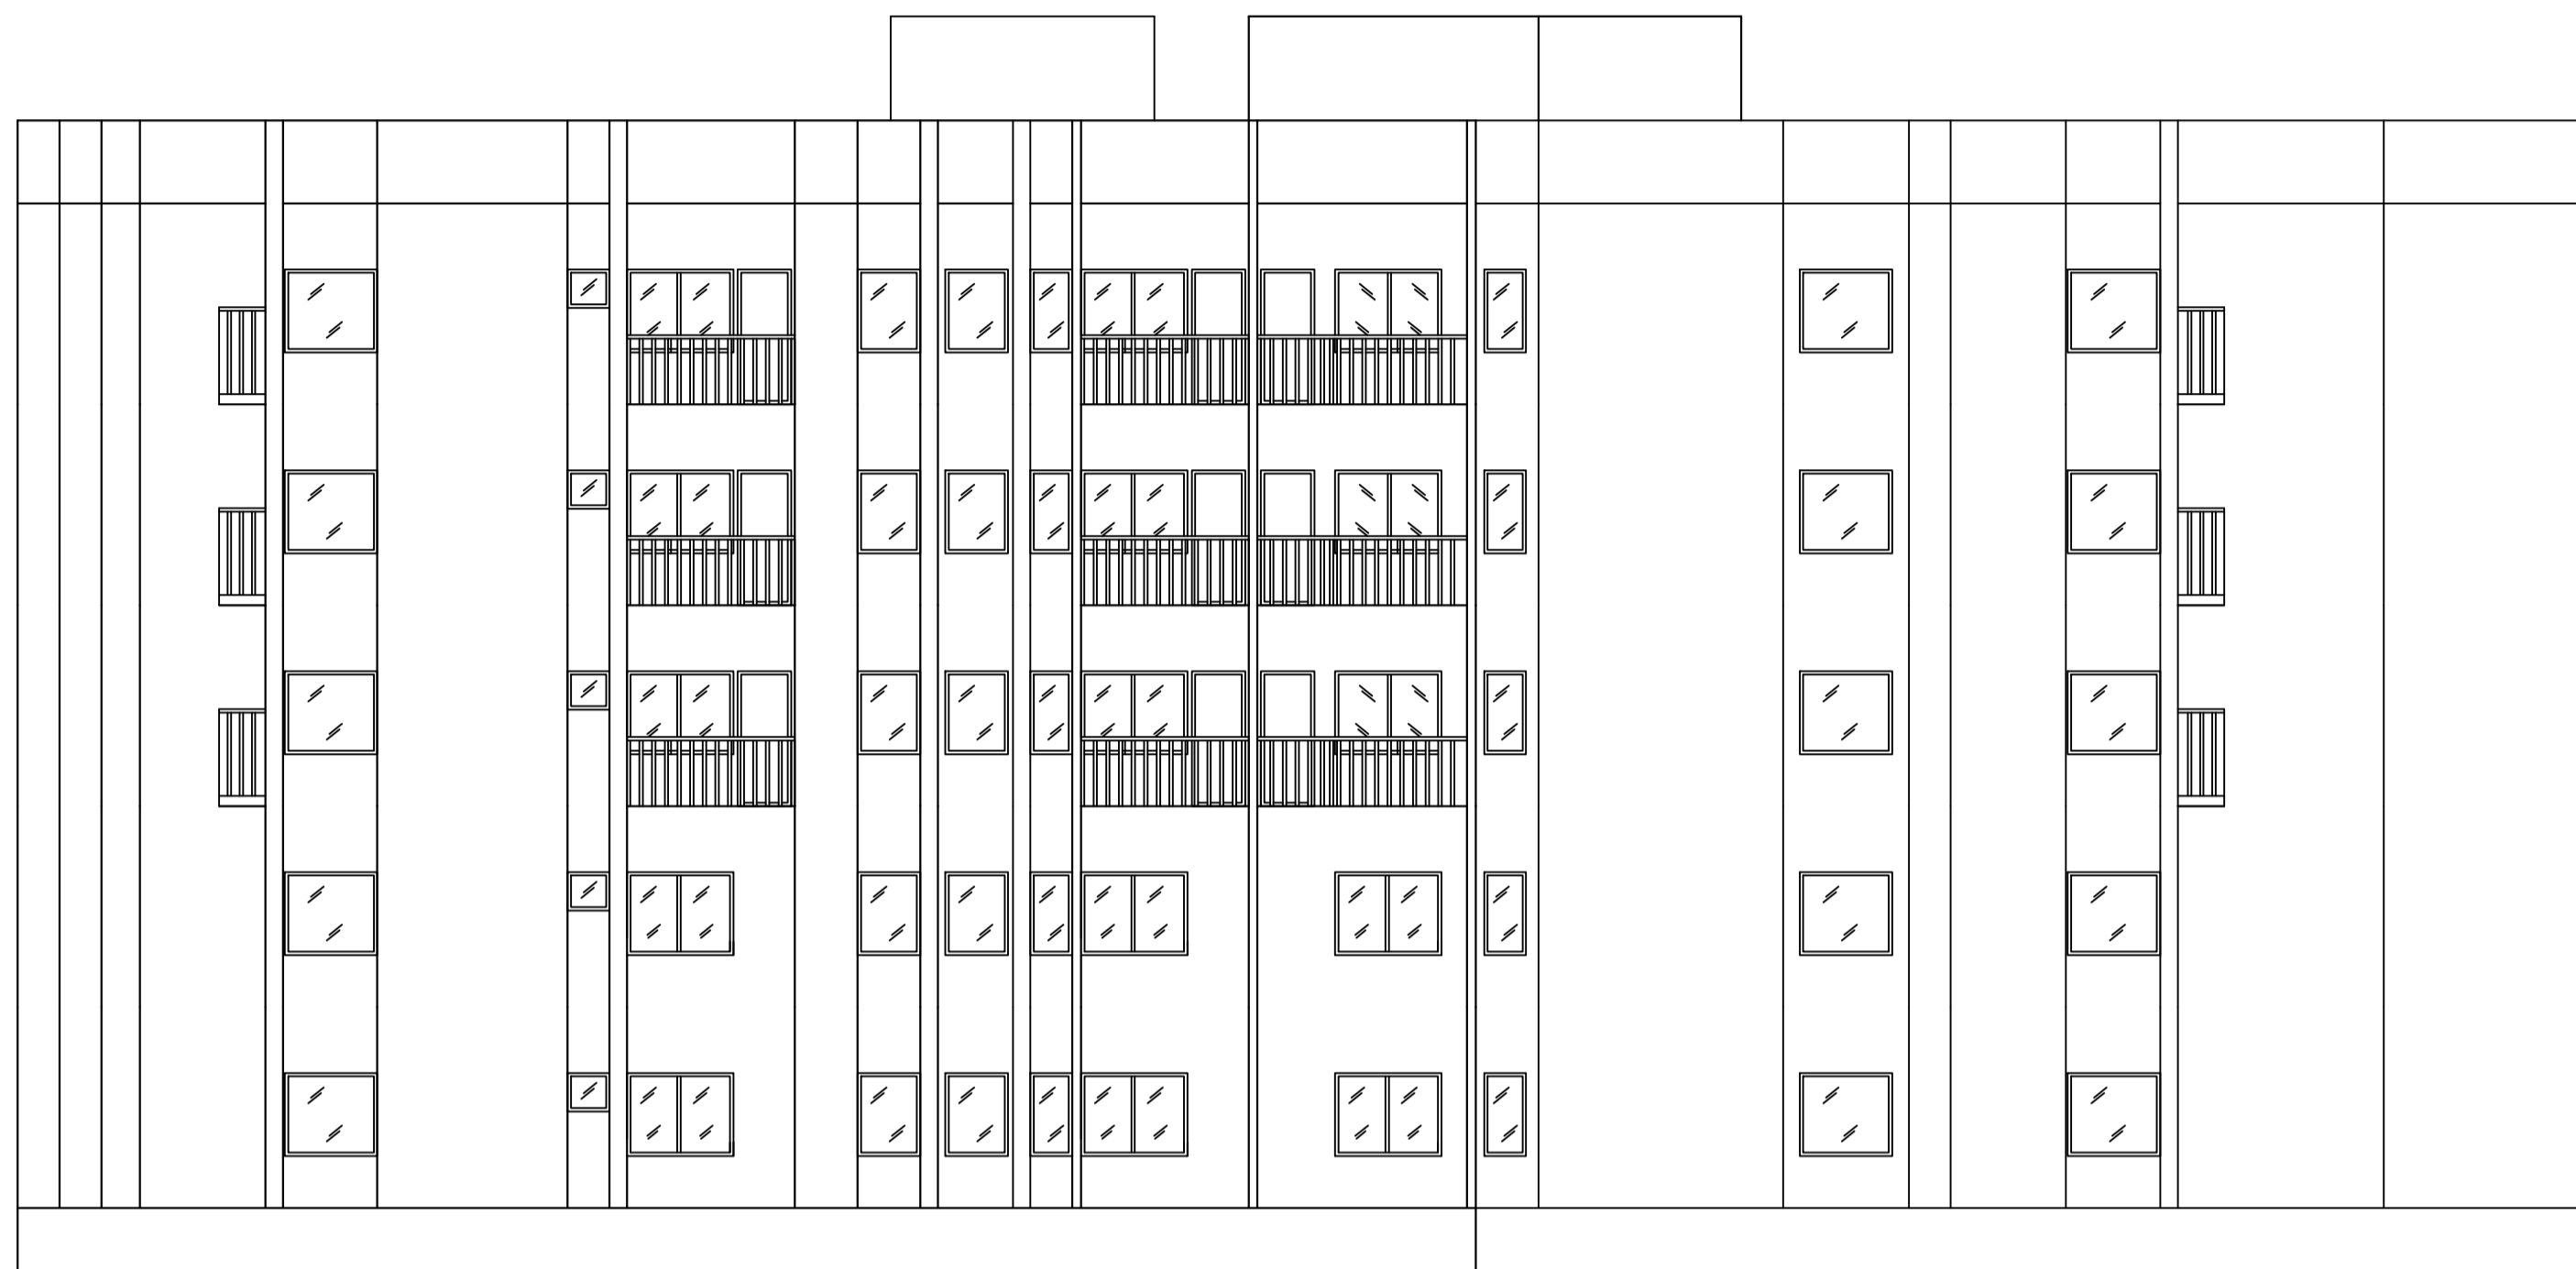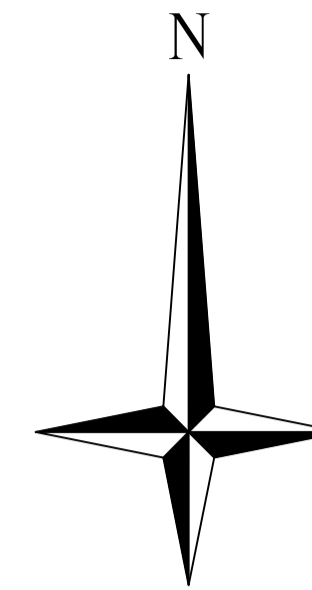

FRONT ELEVATION

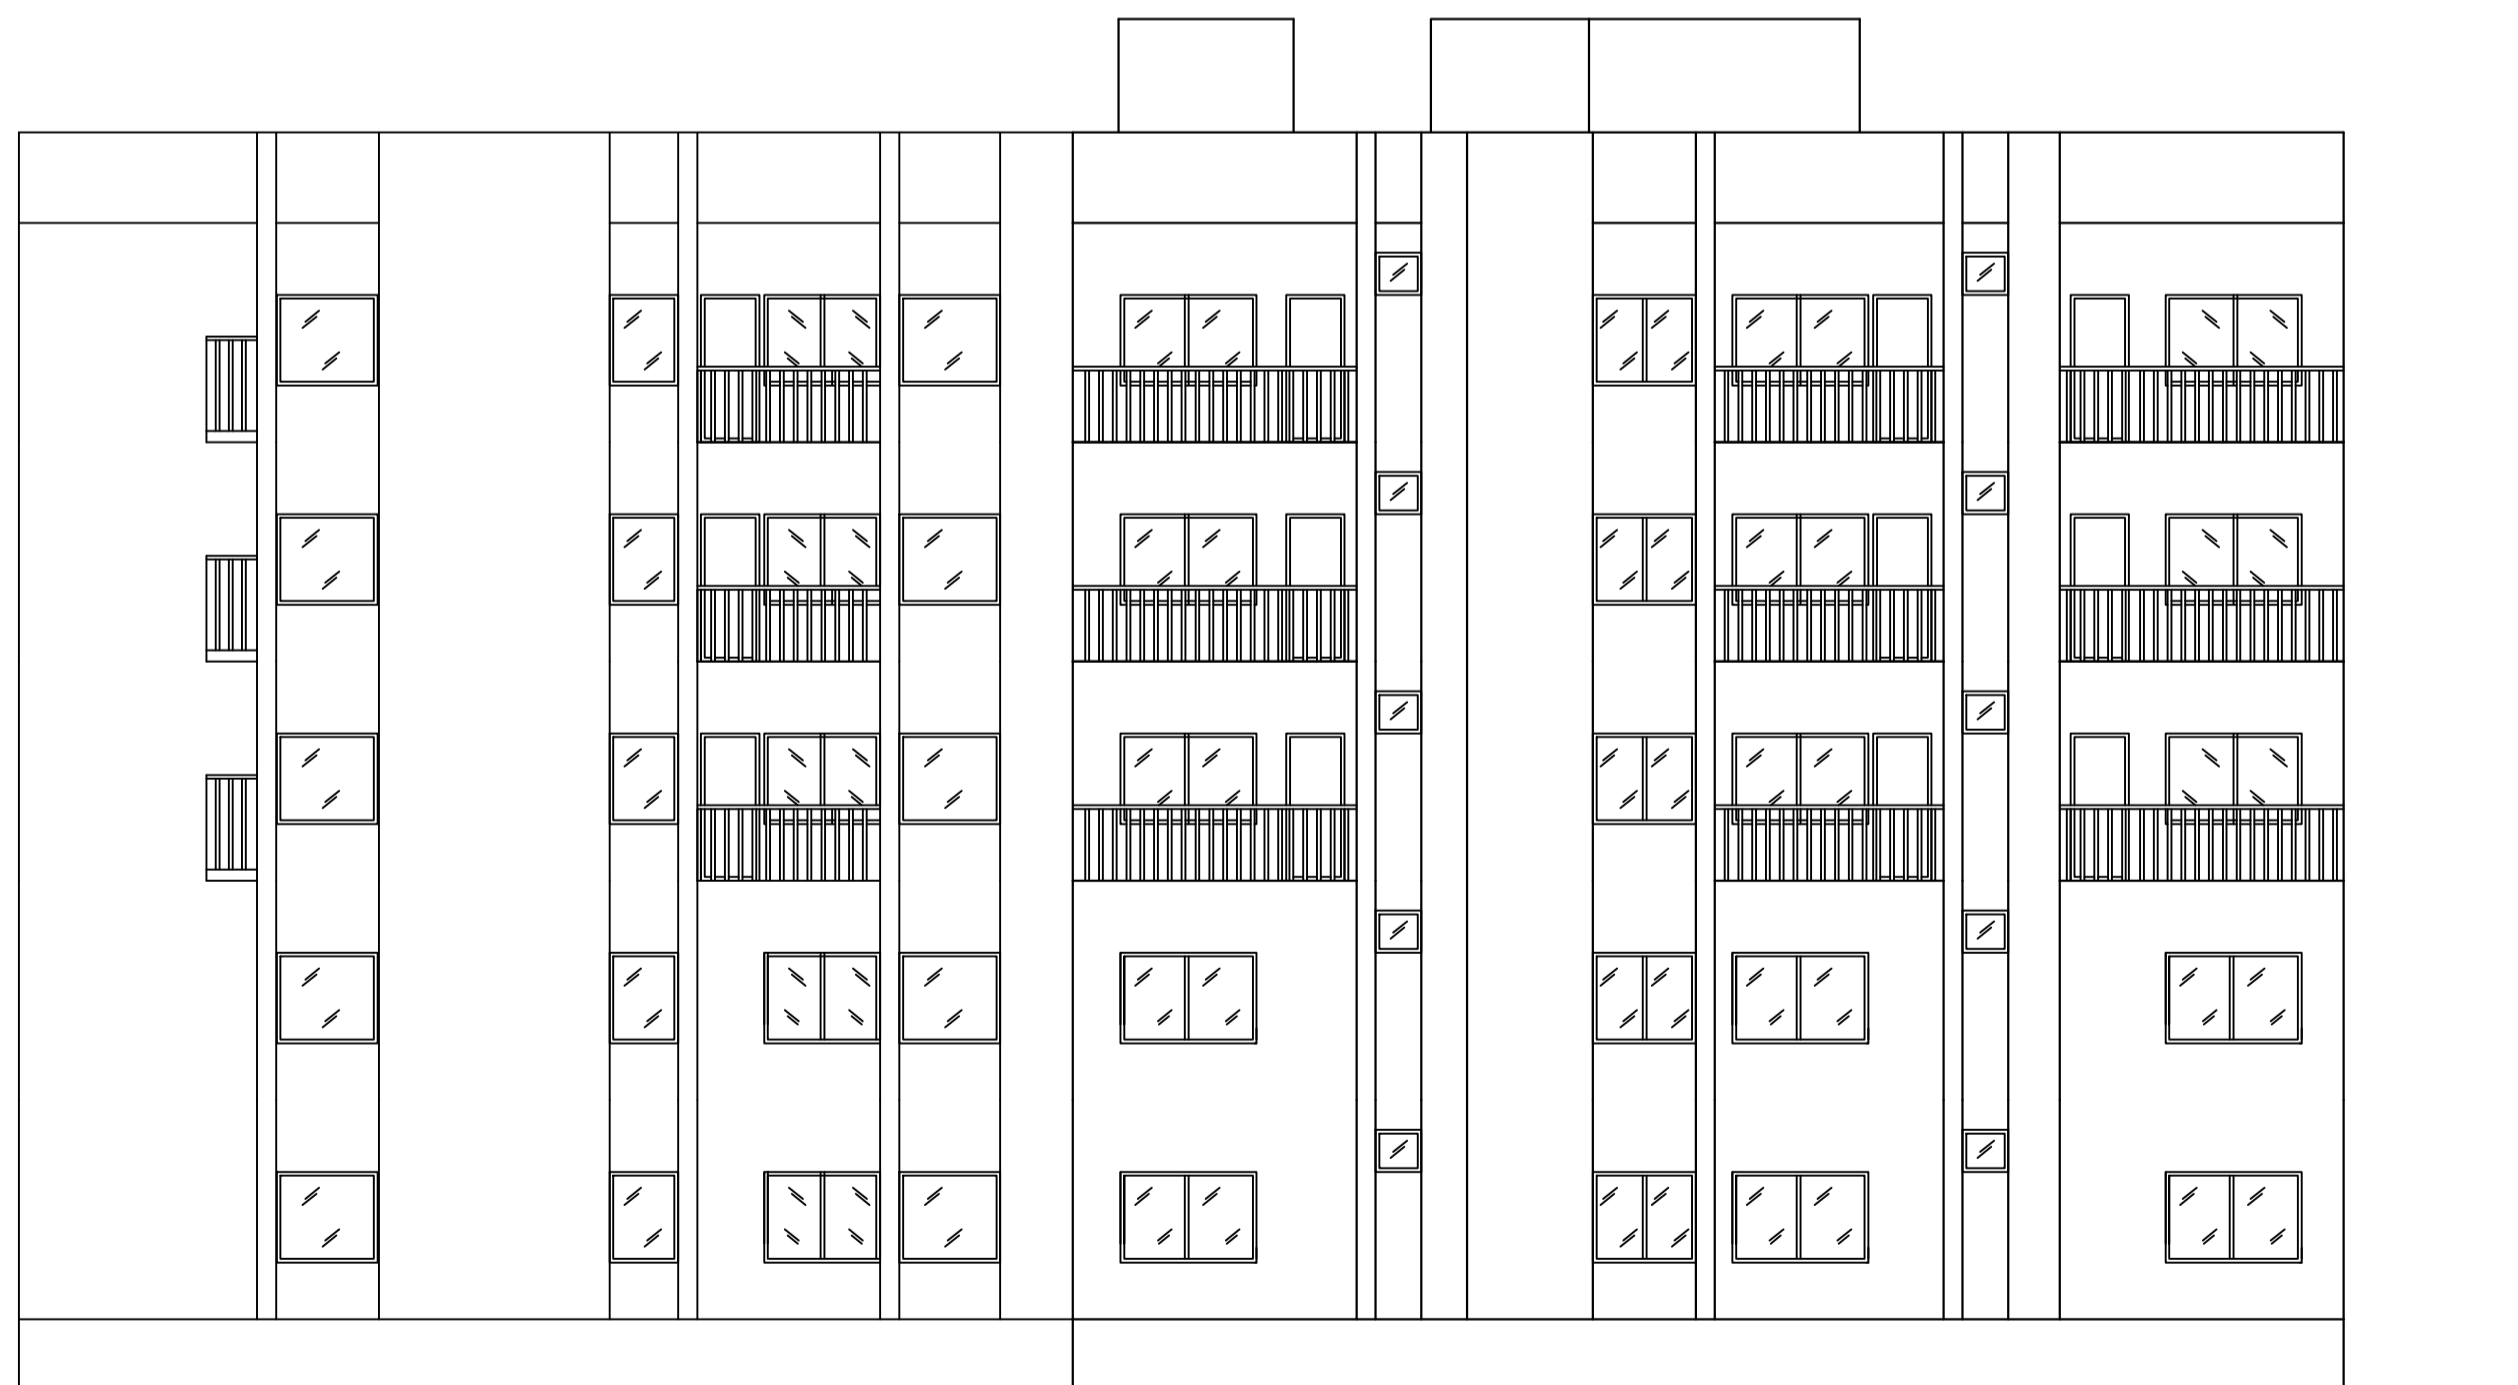

SIDE ELEVATION







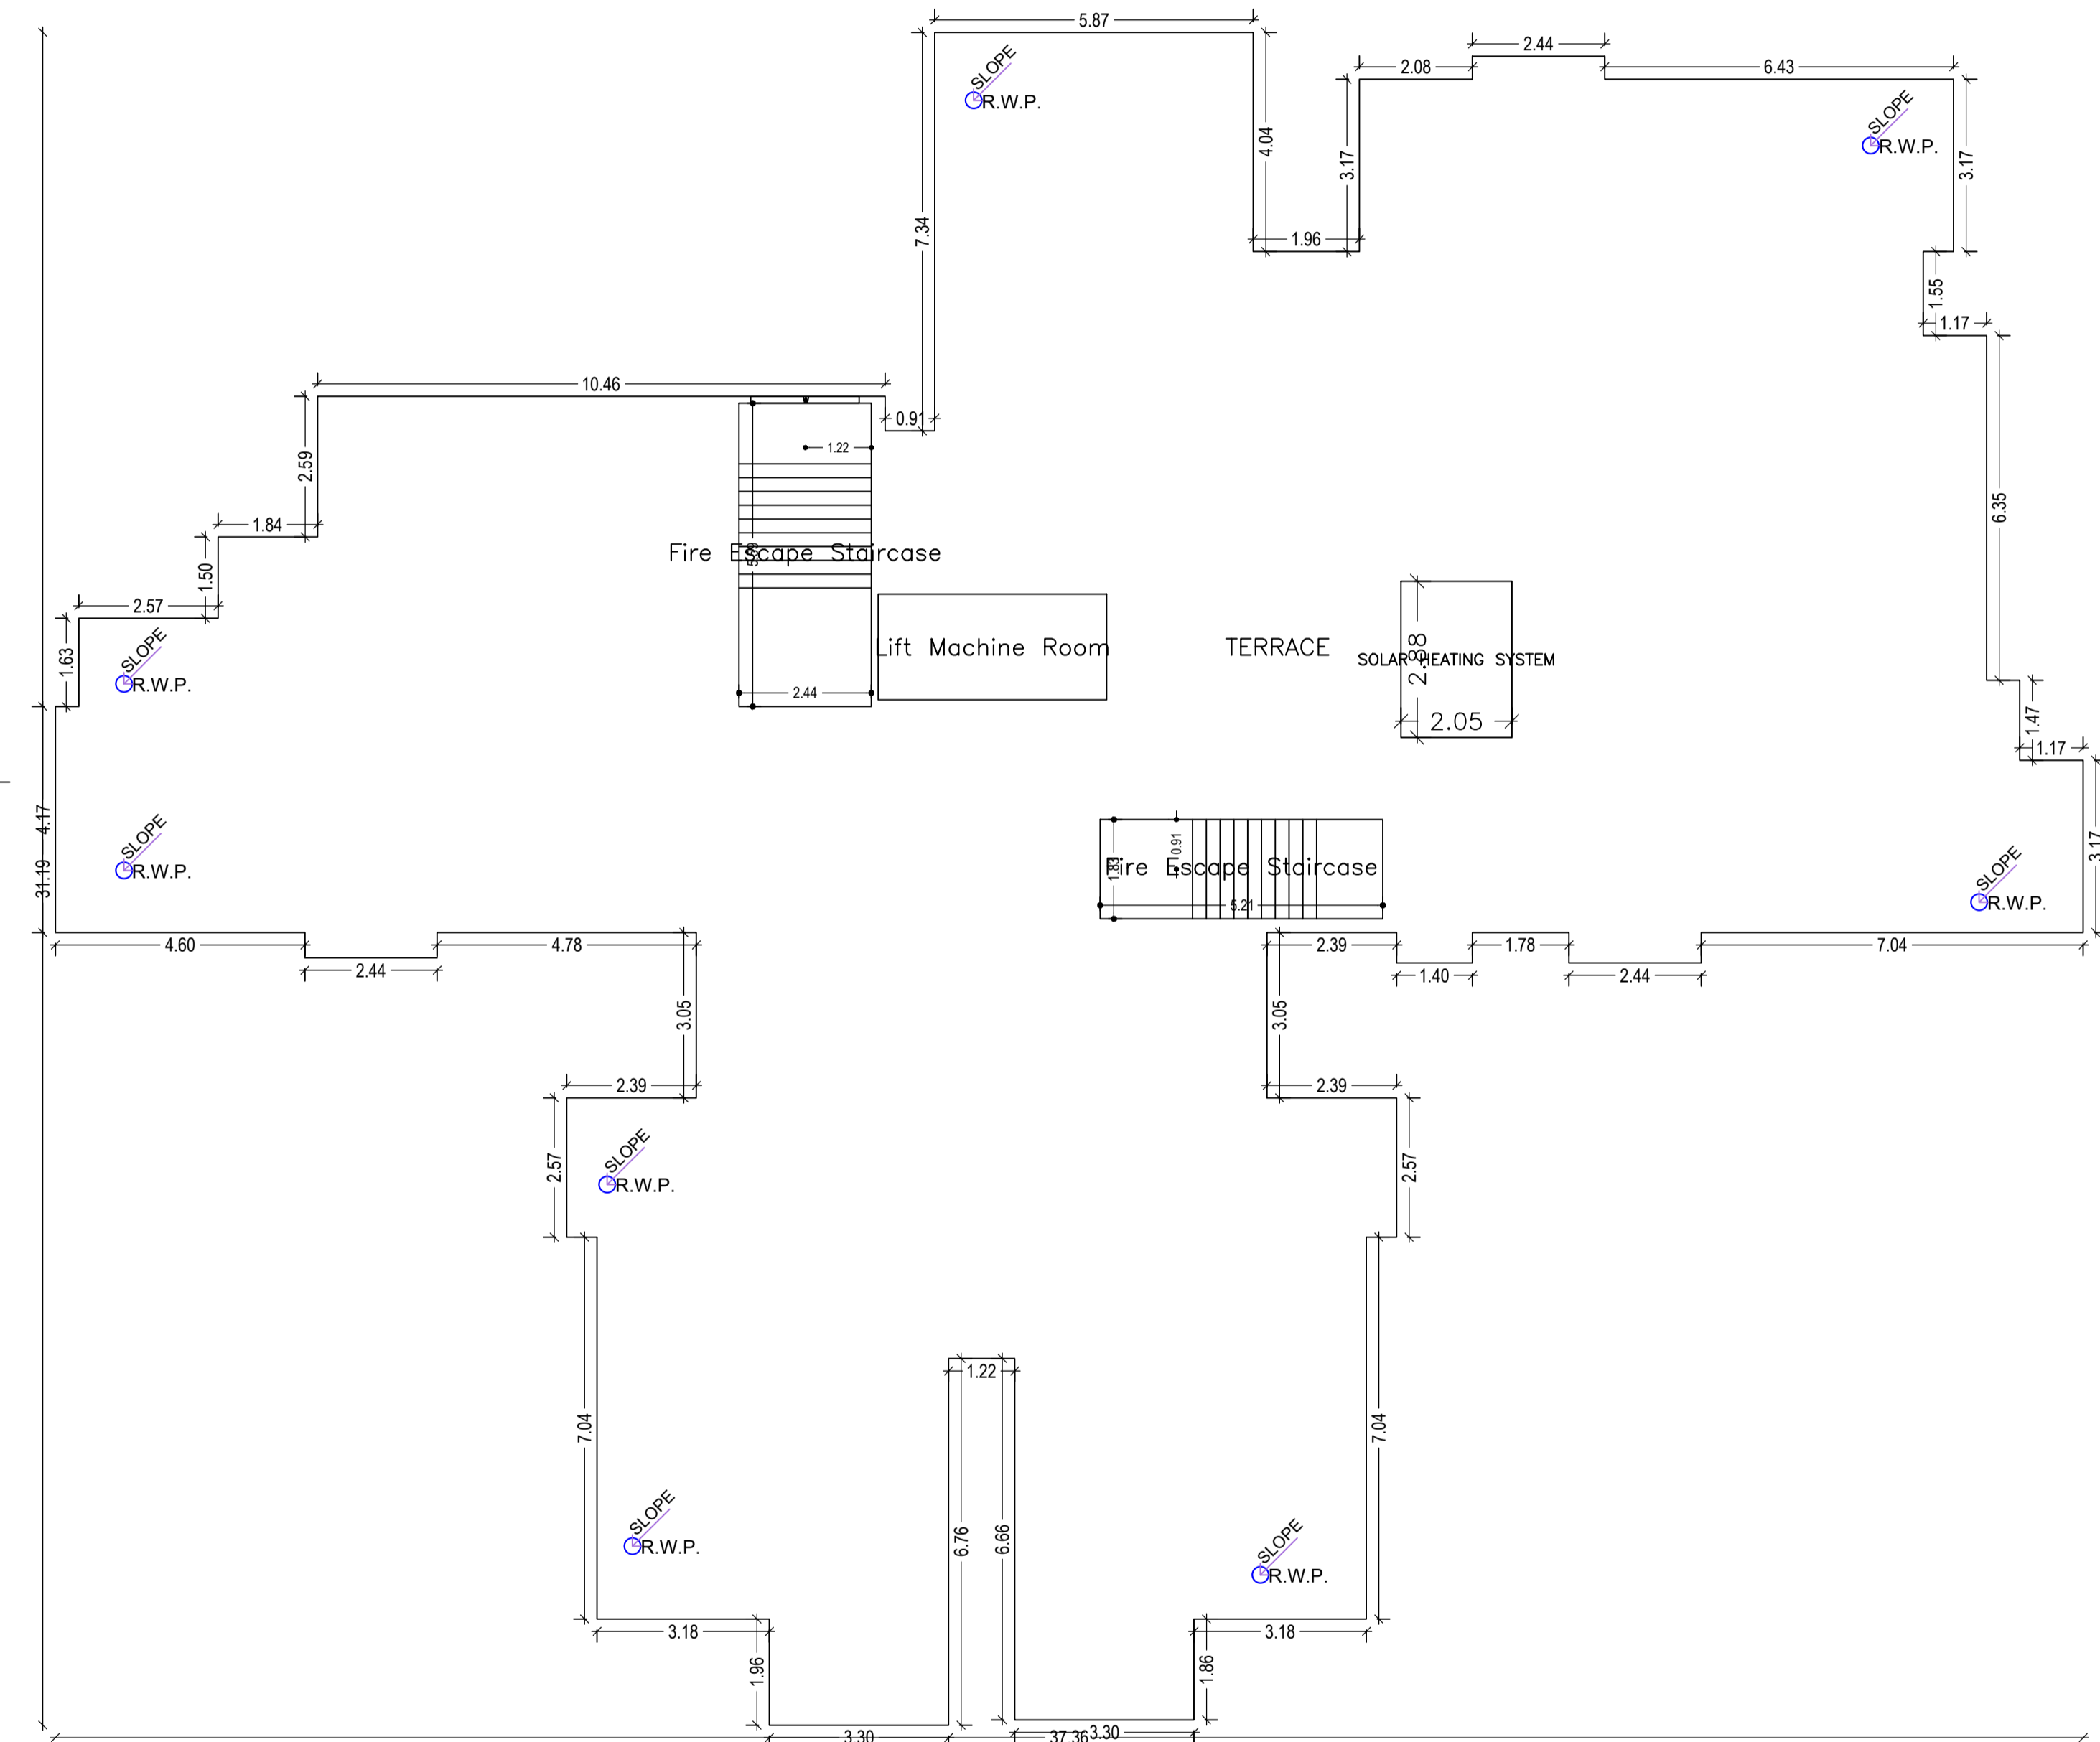


TERRACE FLOOR PLAN
(SCALE 1:100)

LTP NAME AND SIGNATURE	STRUCTURAL ENG'S NAME AND SIGNATURE	BUILDER NAME AND SIGNATURE	DIGITAL SIGNATURE
RAJEEV RANJAN SINGH DMC/ENG/0032/2017			

Proposal Basic Information

Proposal File No.	DMC/BP/0182/W23/2023
Owner Name	1) SRI HALDHAR MANDAL, 2) SRI JAGDISH CHANDRA MANDAL, 3) SRI BANKIM CHANDRA MANDAL, 4) SRI RAJESH KUMAR MANDAL
Khata No	OLD-12,20,122, NEW- 234,486,388
Plot No	OLD-955,956,1206, NEW-1875,986,1732
Village Name	Kolakusma
Use	Residential
SubUse	Residential Bldg/Apartment

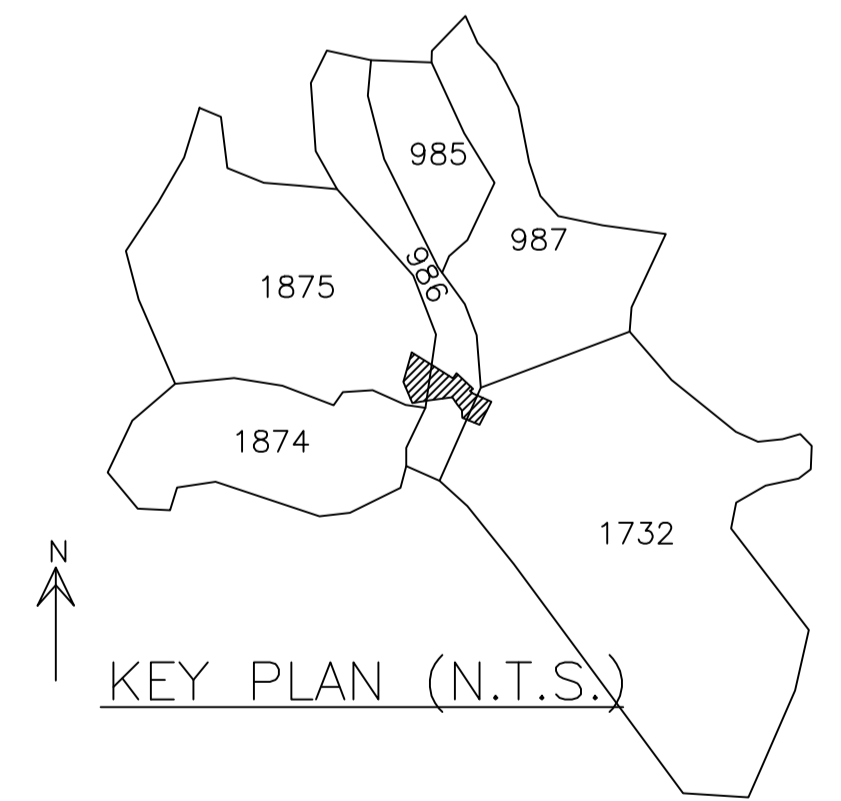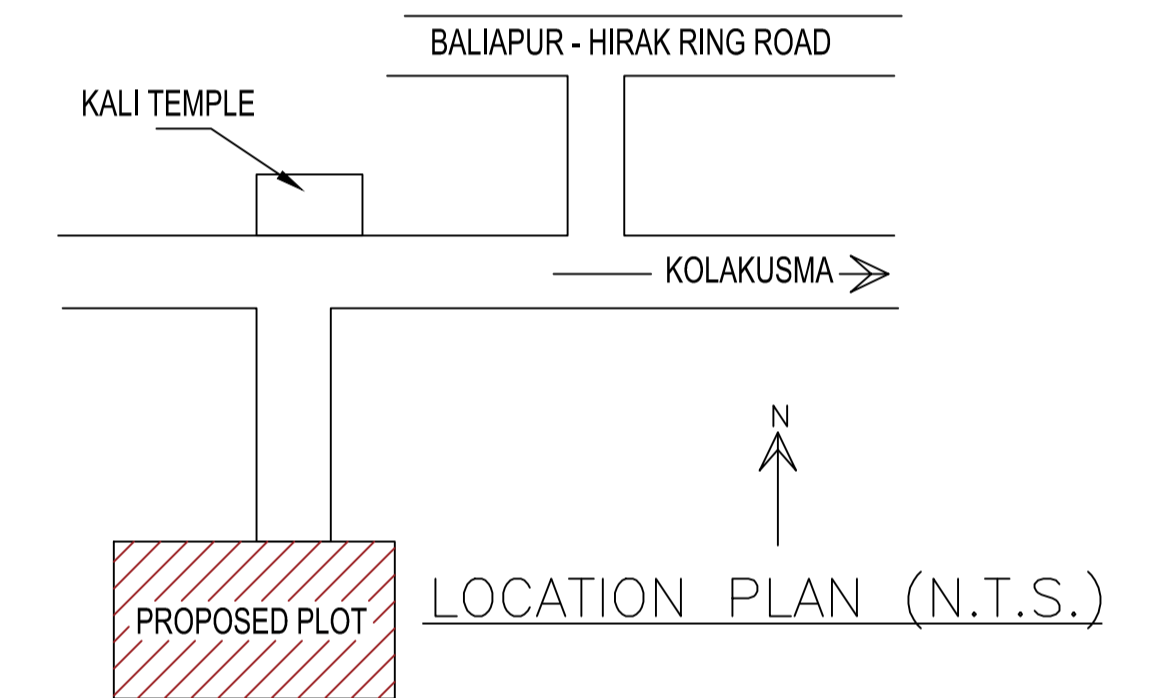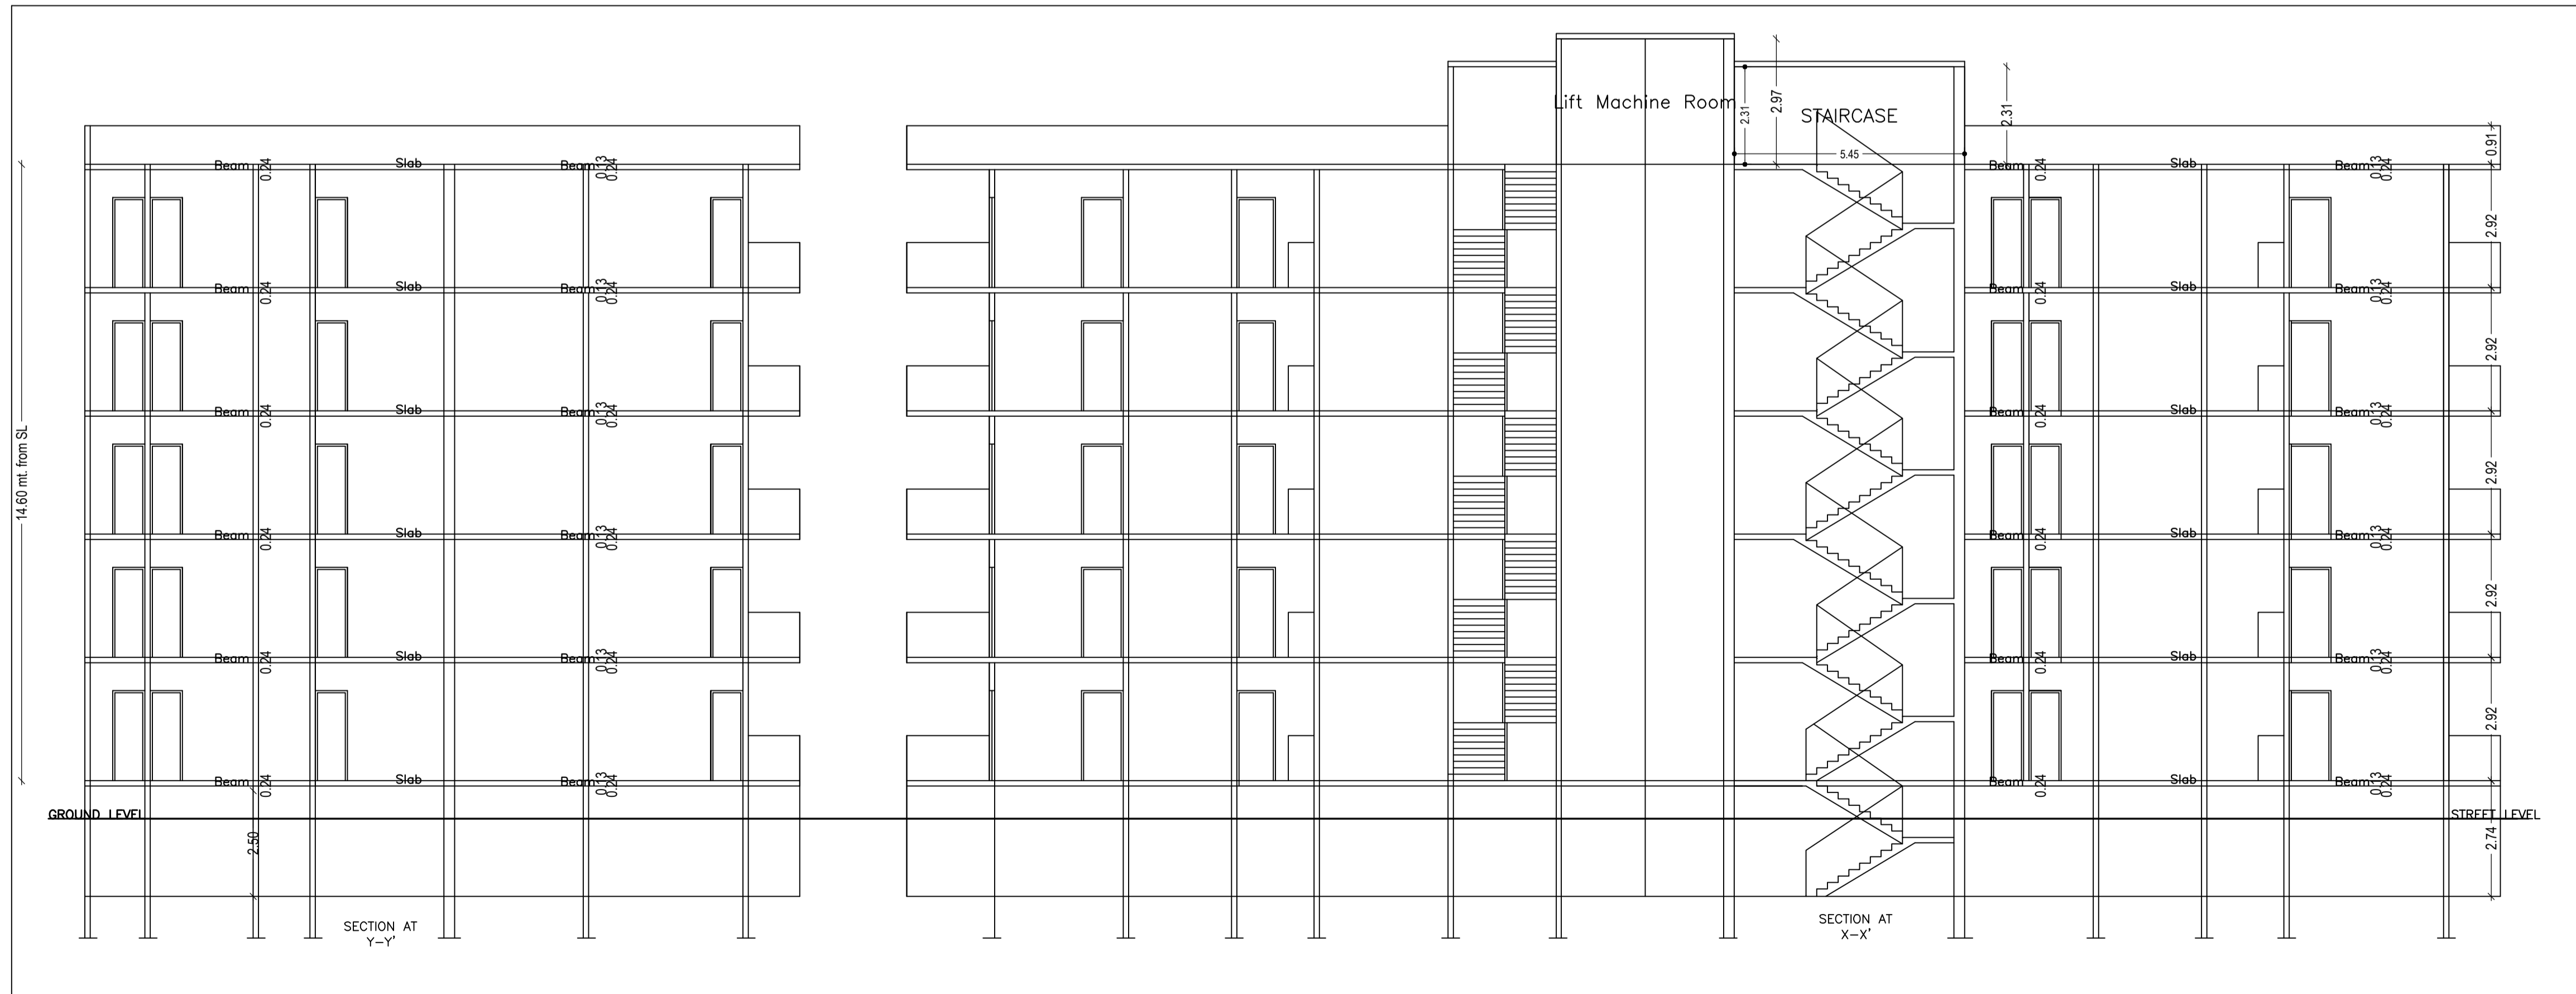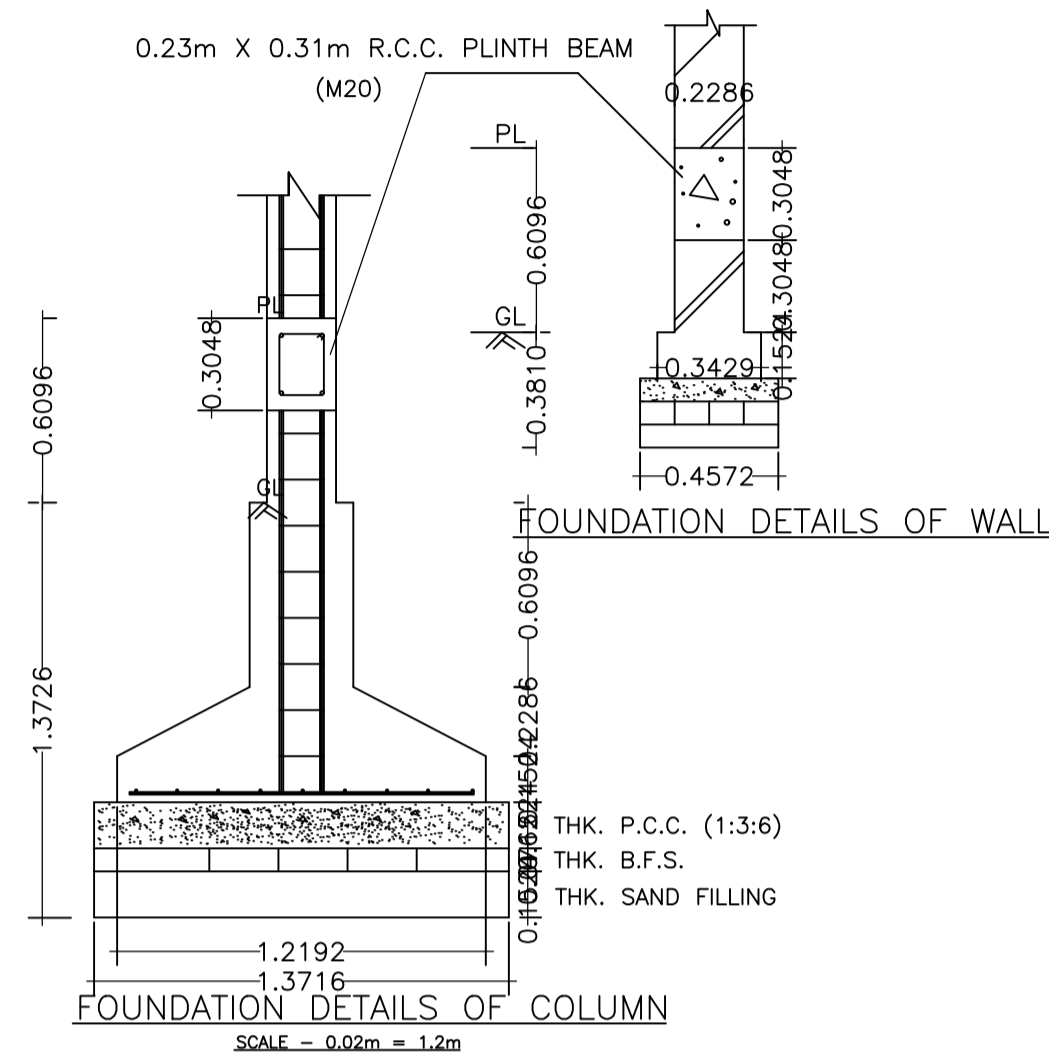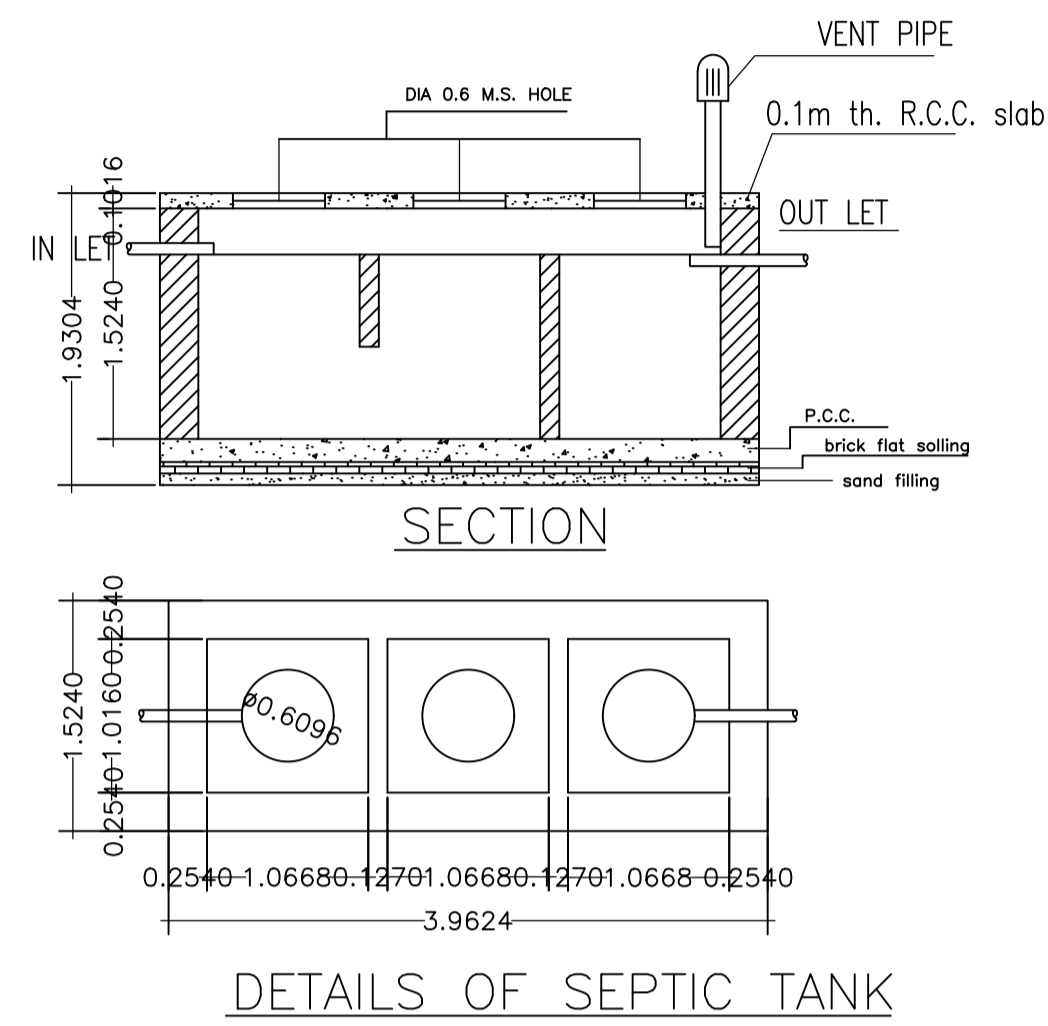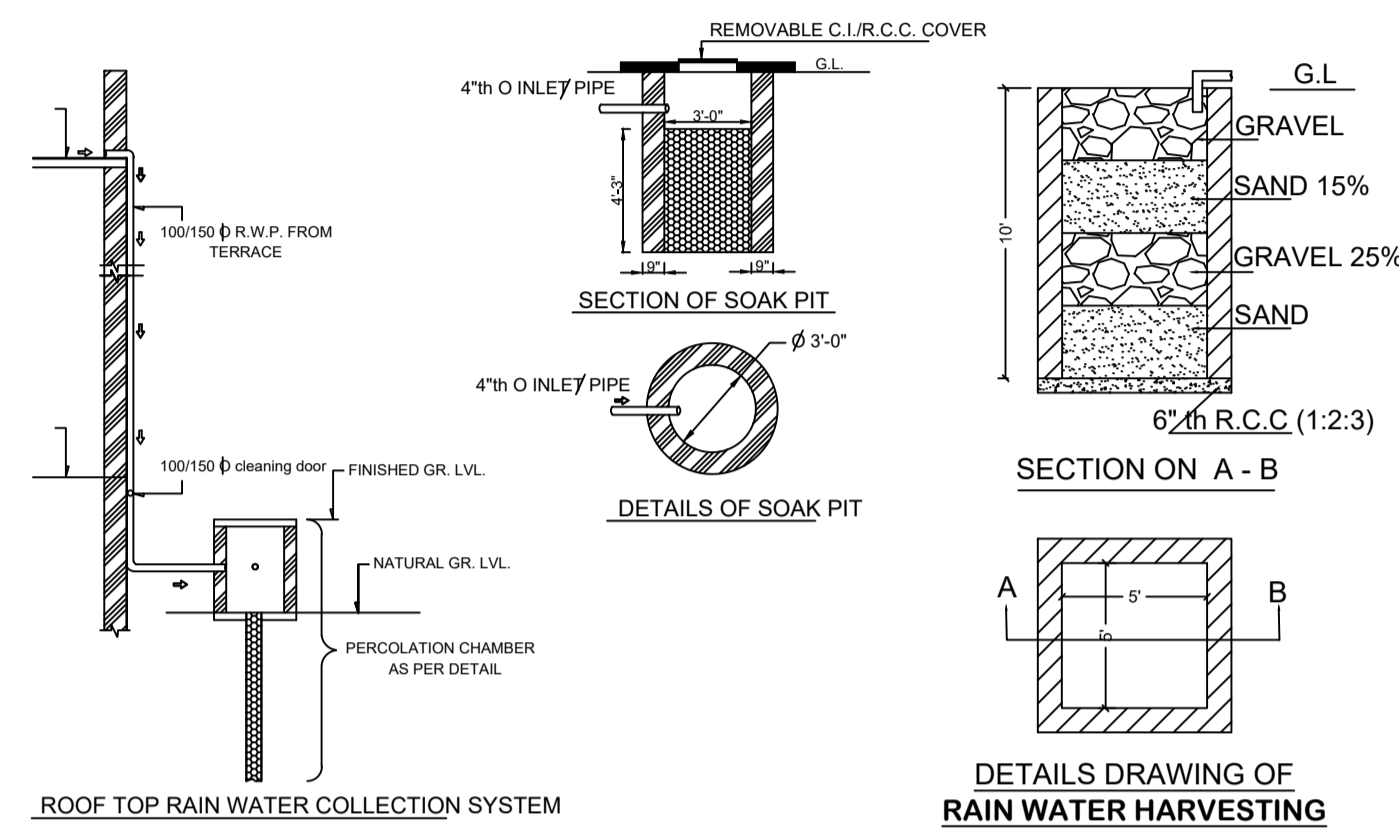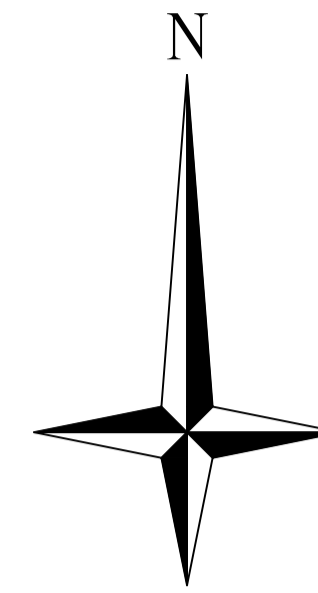

LTP NAME AND SIGNATURE	STRUCTURAL ENG'S NAME AND SIGNATURE	BUILDER NAME AND SIGNATURE	DIGITAL SIGNATURE
RAJEEV RANJAN SINGH DMC/ENG/0032/2017			