
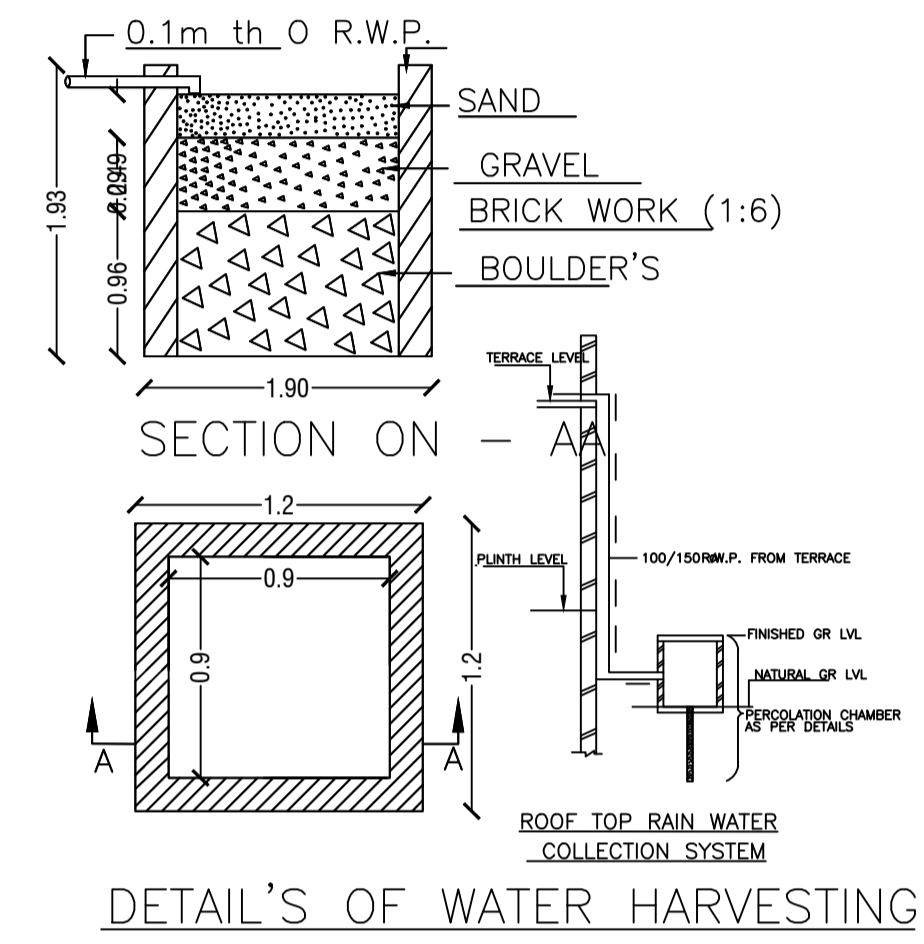
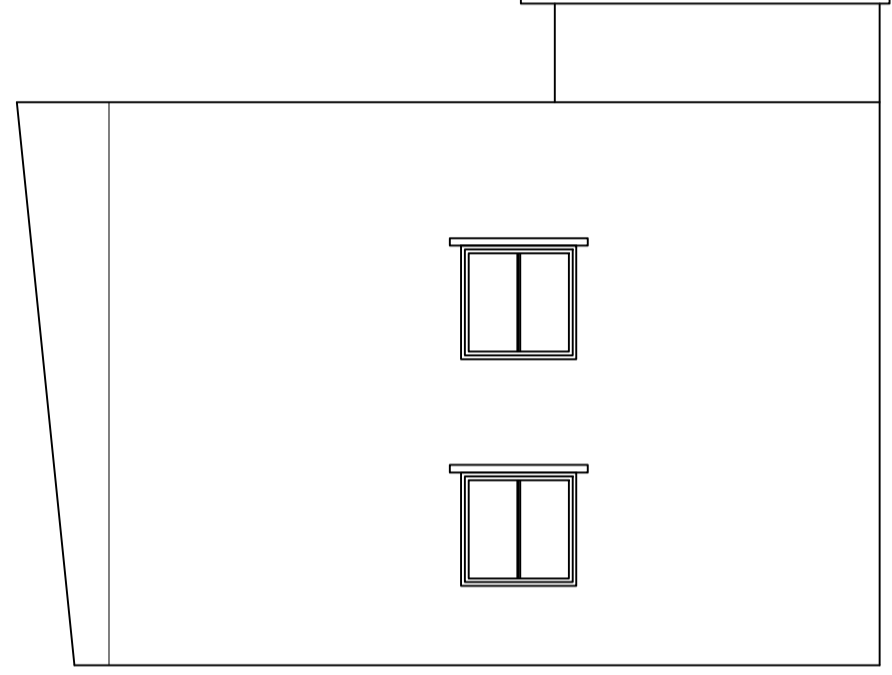
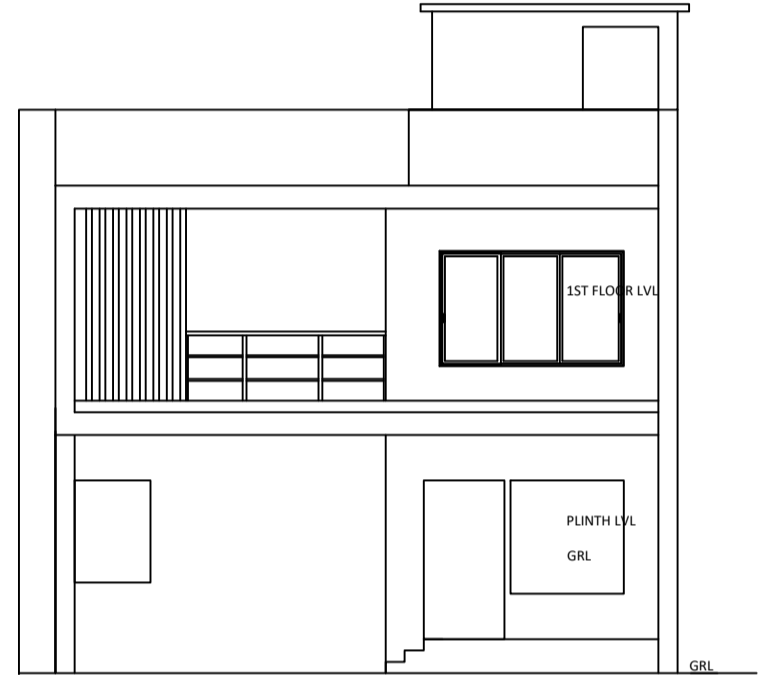
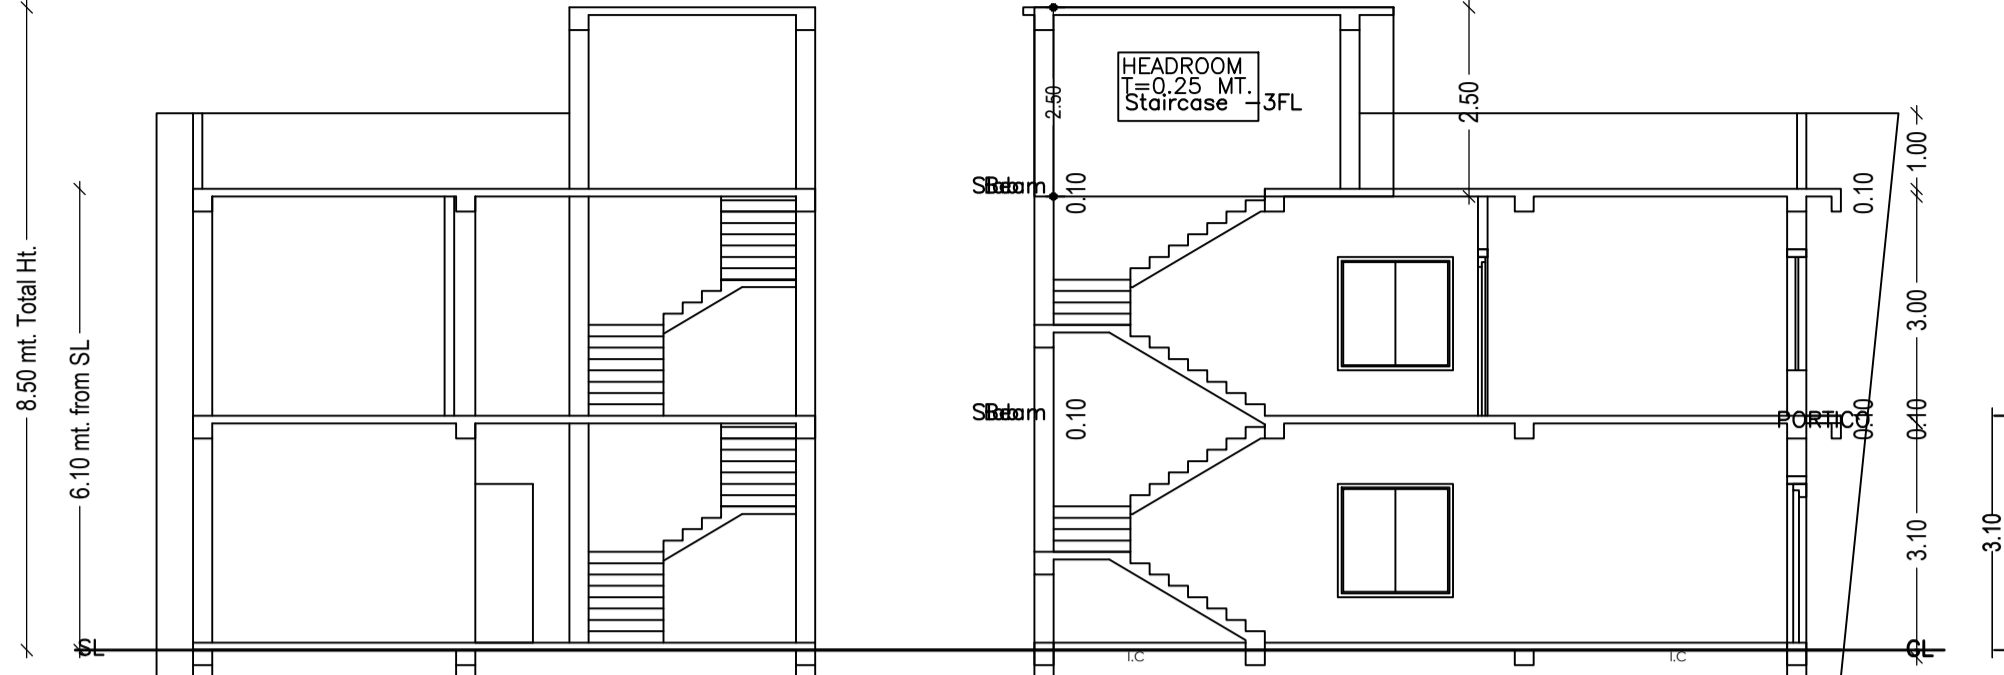
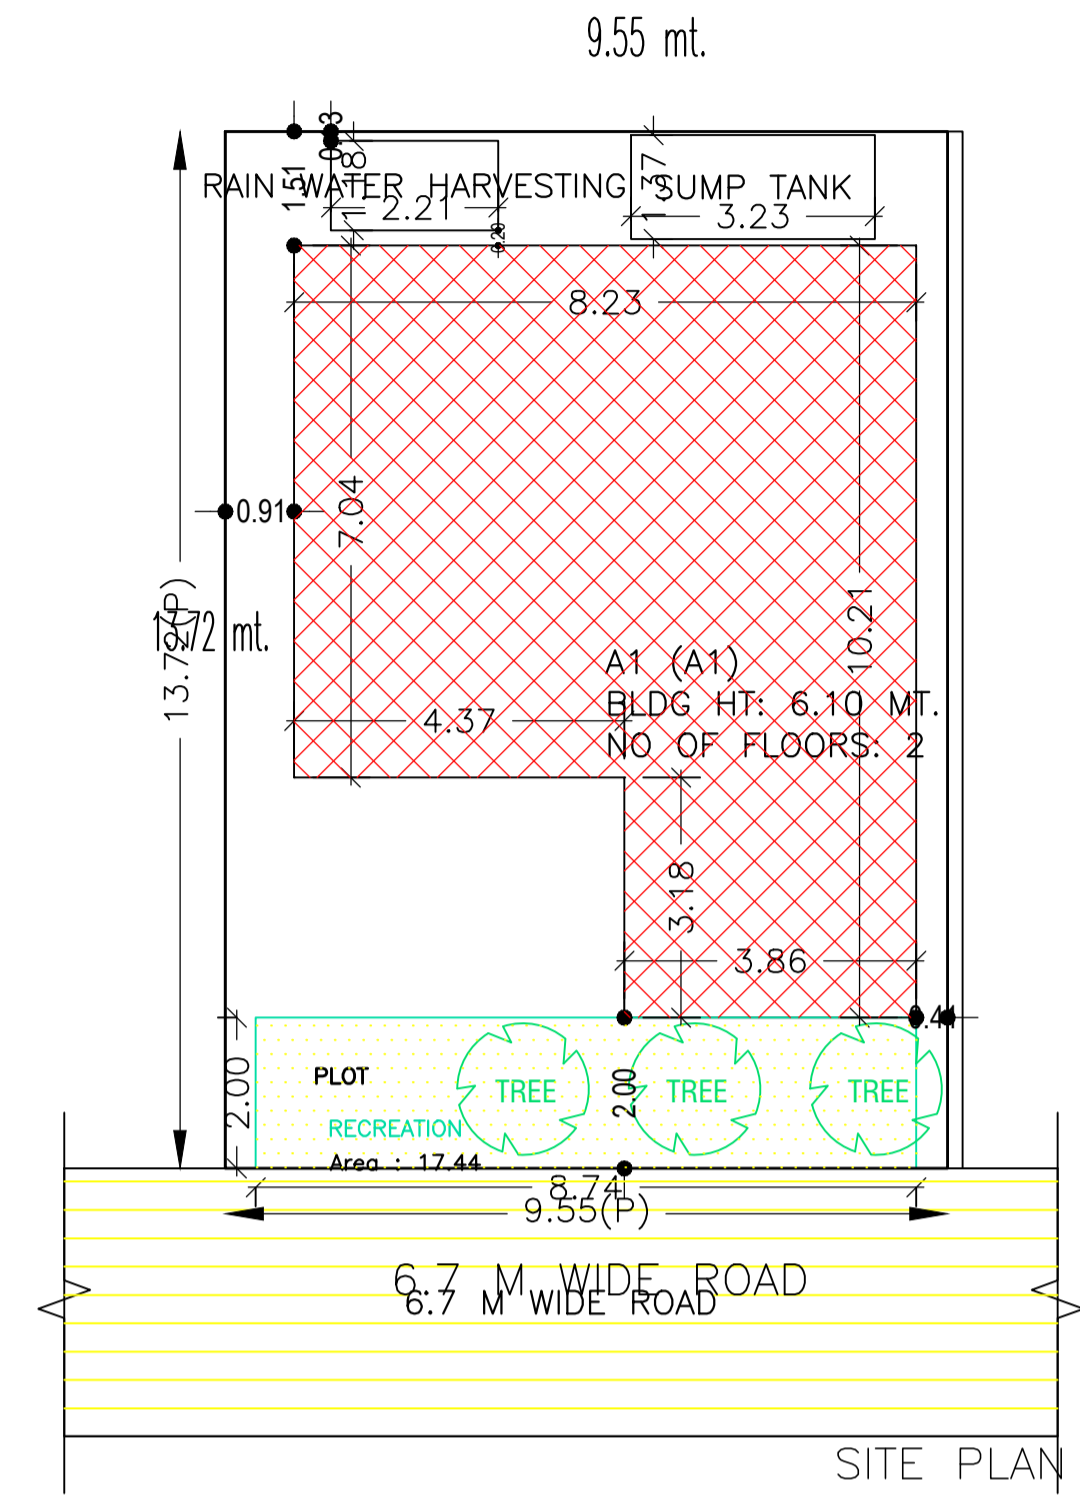


Proposal Basic Information

Proposal File No.	DMC/BP/0266/W23/2022
Owner Name	ANIL KUMAR SRIVASTAVA, RAGINI SRIVASTAVA
Khata No	OLD - 81, NEW - 501
Plot No	OLD - 3462, NEW - 4210
Village Name	Kolakusma
Use	Residential
SubUse	Bungalow/ Dwelling / Non Apartment

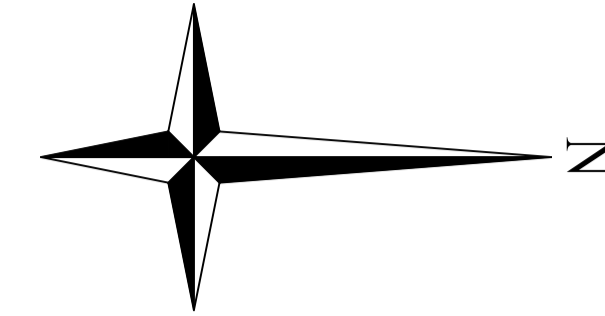

UnitBUA Table for Building :A1 (A1)

FLOOR	Name	UnitBUA Type	UnitBUA Area	Carpet Area	No. of Rooms	No. of Tenement
GROUND FLOOR PLAN	SPLIT 1	FLAT	151.57	147.38	5	1
FIRST FLOOR PLAN	SPLIT 1	FLAT	0.00	0.00	7	0
Total:	-	-	151.57	147.38	12	1

Balcony Calculations Table

FLOOR	SIZE	AREA	TOTAL AREA
FIRST FLOOR PLAN	0.87 X 4.37 X 1 X 1	3.81	3.81
Total	-	-	3.81

SCHEDULE OF DOOR:




BUILDING NAME	NAME	LENGTH	HEIGHT	NOS
A1 (A1)	D	0.76	2.10	03
A1 (A1)	D	0.77	2.10	01
A1 (A1)	D	0.88	2.10	01
A1 (A1)	D	0.93	2.10	01
A1 (A1)	D	0.99	2.10	02
A1 (A1)	D	1.07	2.10	01
A1 (A1)	D	1.12	2.10	01

SCHEDULE OF WINDOW/VENTILATION:

BUILDING NAME	NAME	LENGTH	HEIGHT	NOS
A1 (A1)	W	0.61	1.20	02
A1 (A1)	W	0.69	1.20	01
A1 (A1)	W	0.99	1.20	02
A1 (A1)	W	1.74	1.20	01
A1 (A1)	W	1.95	1.20	01
A1 (A1)	W	1.96	1.20	01
A1 (A1)	W	2.34	1.20	01
A1 (A1)	W	2.44	1.20	01
A1 (A1)	W	2.64	1.20	01
A1 (A1)	W	2.73	1.20	01
A1 (A1)	W	2.96	1.20	01
A1 (A1)	W	3.08	1.20	01

Building :A1 (A1)

Floor Name	Total Built Up Area (Sq.mt.)	Deductions (Area in Sq.mt.)		Proposed FAR Area (Sq.mt.)	Total FAR Area (Sq.mt.)	Total Consumed Additional FAR Area (Sq.mt.)	Tnmt (No.)
		Balcony	Archi.Proj.				
Ground Floor	84.03	0.00	13.87	70.16	70.16	70.16	01
First Floor	81.41	1.91	0.00	79.50	79.50	79.50	00
Terrace Floor	0.00	0.00	0.00	0.00	0.00	0.00	00
Total :	165.44	1.91	13.87	149.66	149.66	149.66	01
Total Number of Same Buildings :	1						
Total :	165.44	1.91	13.87	149.66	149.66	149.66	01

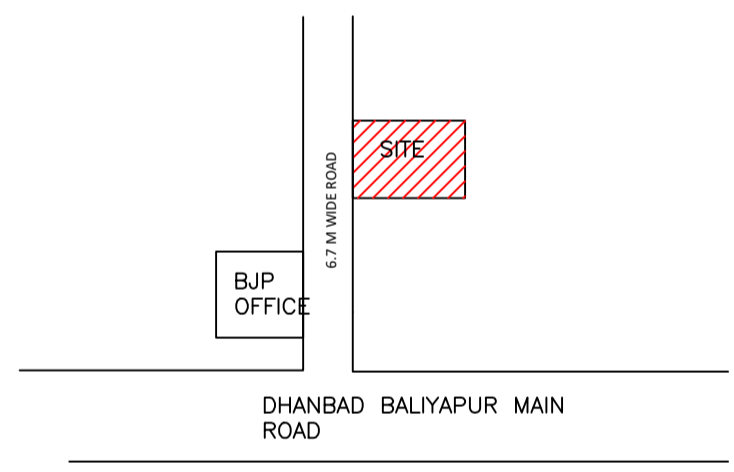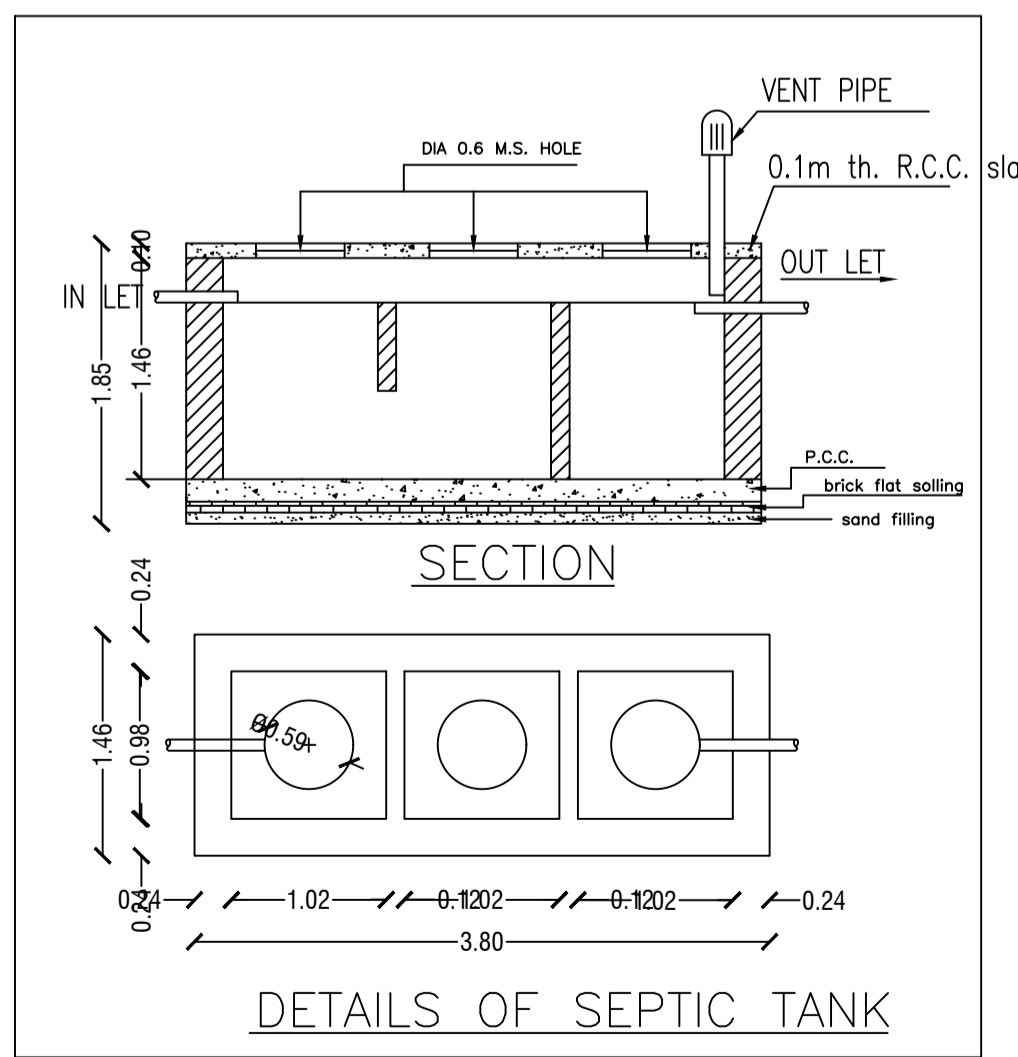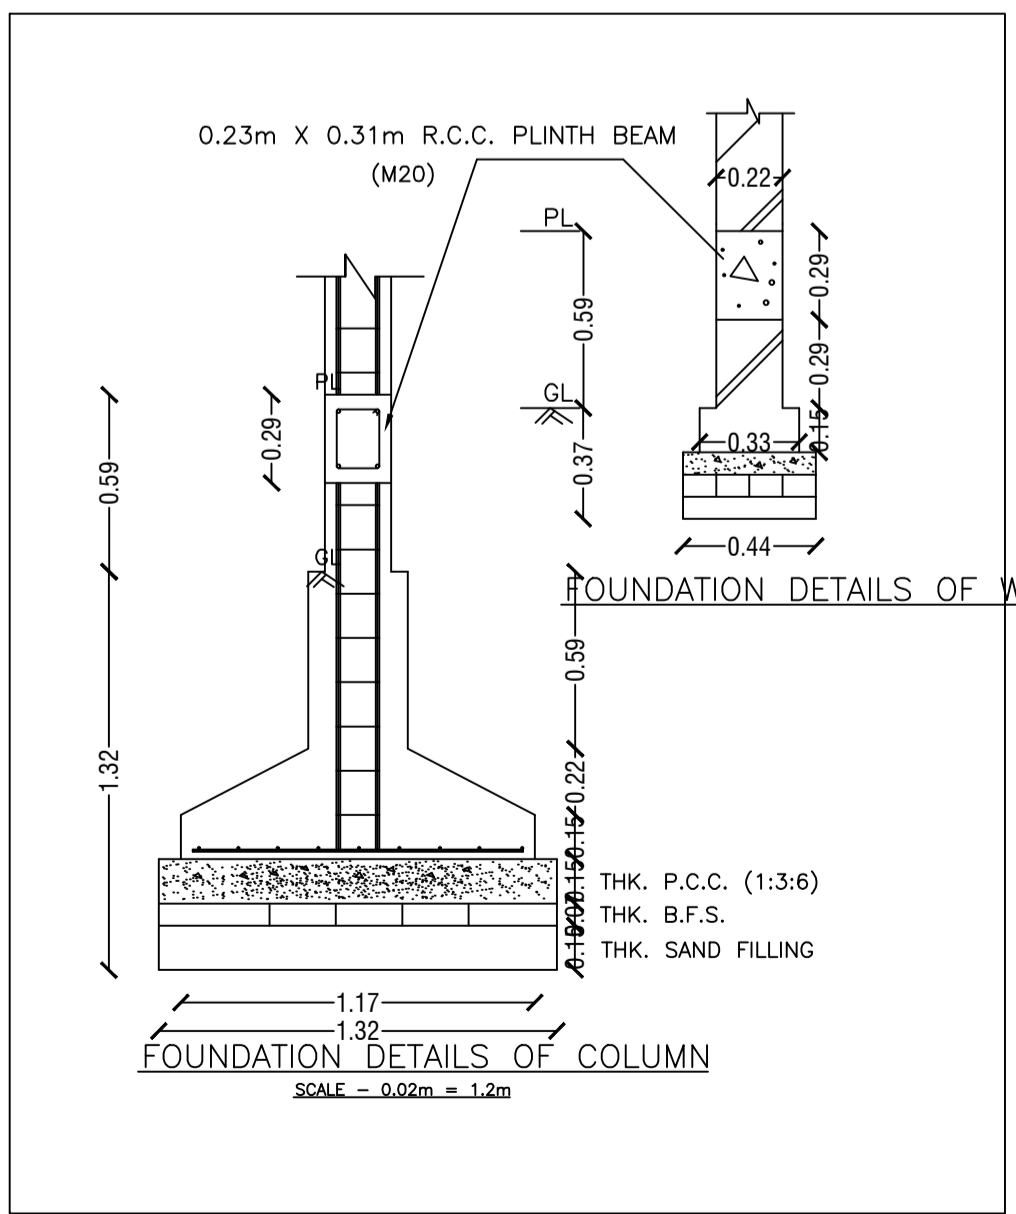

AREA STATEMENT		VERSION NO. : 1.0.64
DHANBAD MUNICIPAL CORPORATION		VERSION DATE: 16/10/2020
PROJECT DETAIL:		
Region: JHARKHAND URBAN LOCAL BODIES	Plot Use: Residential	
District: DHANBAD	Plot SubUse: Bungalow/ Dwelling / Non Apartment	
Authority: DHANBAD MUNICIPAL CORPORATION	PlotNearby/ReligiousStructure: NA	
Inward No: DMC/BP/0266/W23/2022	Plot/SubPlot No: OLD - 3462, NEW - 4210	
Application Type: General Proposal	North: Plot No. - RANJIV KUMAR	
Project Type: Building Permission	South: Plot No. - OFFICE OF NALANDA GREEN CITY	
Nature of Development: New	East: Road Width - 6.7	
Location of Development Area: Old Area	West: Plot No. - BJP OFFICE BOUNDARY	
AREA DETAILS:		
AREA OF PLOT (Minimum)	(A)	SQ.MT. 131.04
NET AREA OF PLOT(Gross Plot Area - Deduction from Gross Plot area)	(A-Deductions)	131.04
Deduction for Balance Plot Area(from Gross Plot Area)		
Common Plot		17.44
Total		17.44
BALANCE AREA OF PLOT(Net Plot Area - Recreational/Amenity space)	(A-Deductions)	113.60
PLOT AREA FOR COVERAGE(Net Plot Area)	(A-Deductions)	131.04
Plot Area for FAR (Net Plot Area + Road Widening Area)	(A-Deductions)	131.04
COVERAGE CHECK		
Permissible Coverage area (70.00 %)		91.73
Proposed Coverage Area (53.54 %)		70.16
Total Prop. Coverage Area (53.54 %)		70.16
Balance coverage area (16.46 %)		21.57
FAR CHECK		
Perm. FAR Area (2.500)		327.60
Total Perm. FAR area		327.60
Residential FAR		149.66
Proposed FAR Area		149.66
Total Proposed FAR Area		149.66
Consumed FAR (Factor)		1.14
Balance FAR Area		177.94
BUILT UP AREA CHECK		
Total Proposed BuiltUp Area		165.44
ARCHITECT (Regd)	AMIT KUMAR	
ENGINEER (Regd)		
SUPERVISOR (Regd)		
OWNER (Regd)	ANIL KUMAR SRIVASTAVA, RAGINI SRIVASTAVA	
DEVELOPMENT AUTHORITY	LOCAL BODY	

COLOR INDEX	
PLOT BOUNDARY	[Red Line]
ABUTTING ROAD	[Green Line]
PROPOSED CONSTRUCTION	[Yellow Line]
COMMON PLOT	[Blue Line]
ROAD WIDENING AREA	[Orange Line]
EXISTING (To be retained)	[Grey Line]
EXISTING (To be demolished)	[Black Line]

Buildingwise Floor FAR Details

Floor Name	Building Name		Total	
	Proposed Built Up Area (Sq.mt.)	Proposed FAR Area (Sq.mt.)	Total Proposed Built Up Area (Sq.mt.)	Total FAR Area (Sq.mt.)
Ground Floor	84.03	70.16	84.03	70.16
First Floor	81.41	79.50	81.41	79.50
Terrace Floor	0.00	0.00	0.00	0.00
Total :	165.44	149.66	165.44	149.66

Building USE/SUBUSE Details



Building Name	Building Use	Building SubUse	Building Structure
A1 (A1)	Residential	Bungalow/ Dwelling / Non Apartment	Non-Highrise

FAR & Tenement Details (Table 4c-1)


Building	No. of Same Bldg	Total Built Up Area (Sq.mt.)	Deductions (Area in Sq.mt.)		Proposed FAR Area (Sq.mt.)	Total FAR Area (Sq.mt.)	Total Consumed Additional FAR Area (Sq.mt.)	Tnmt (No.)
			Balcony	Archi.Proj.				
A1 (A1)	1	165.44	1.91	13.87	149.66	149.66	149.66	01
Grand Total :	1	165.44	1.91	13.87	149.66	149.66	149.66	01

LTP NAME AND SIGNATURE	STRUCTURAL ENG'S NAME AND SIGNATURE	BUILDER NAME AND SIGNATURE	DIGITAL SIGNATURE
AMIT KUMAR DMC/ENG/0012/2021			


Proposal Basic Information	
Proposal File No.	DMC/BP/0266/W23/2022
Owner Name	ANIL KUMAR SRIVASTAVA, RAGINI SRIVASTAVA
Khata No	OLD - 81, NEW - 501
Plot No	OLD - 3462, NEW - 4210
Village Name	Kolakusma
Use	Residential
SubUse	Bungalow/ Dwelling / Non Apartment

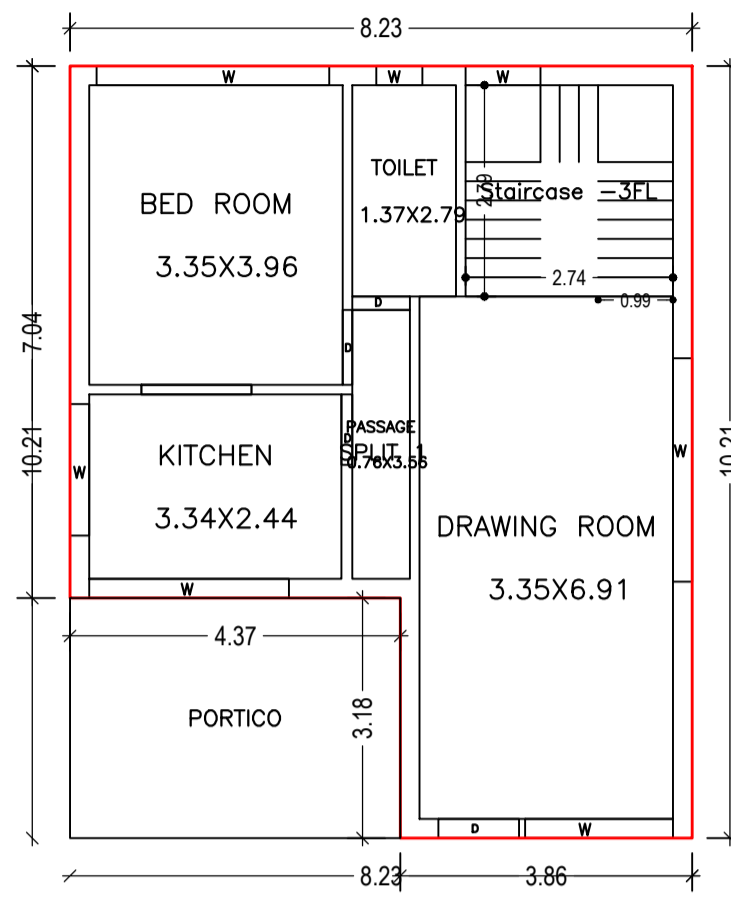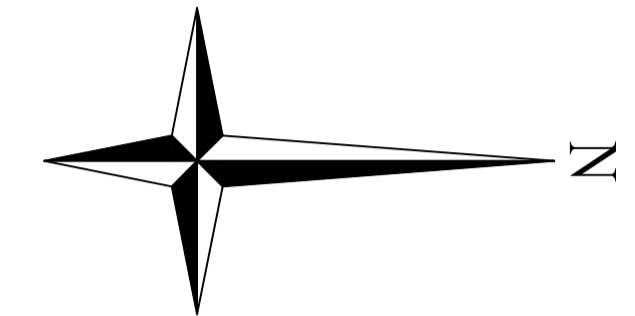




GROUND FLOOR PLAN
(Proposed)
(SCALE 1:100)

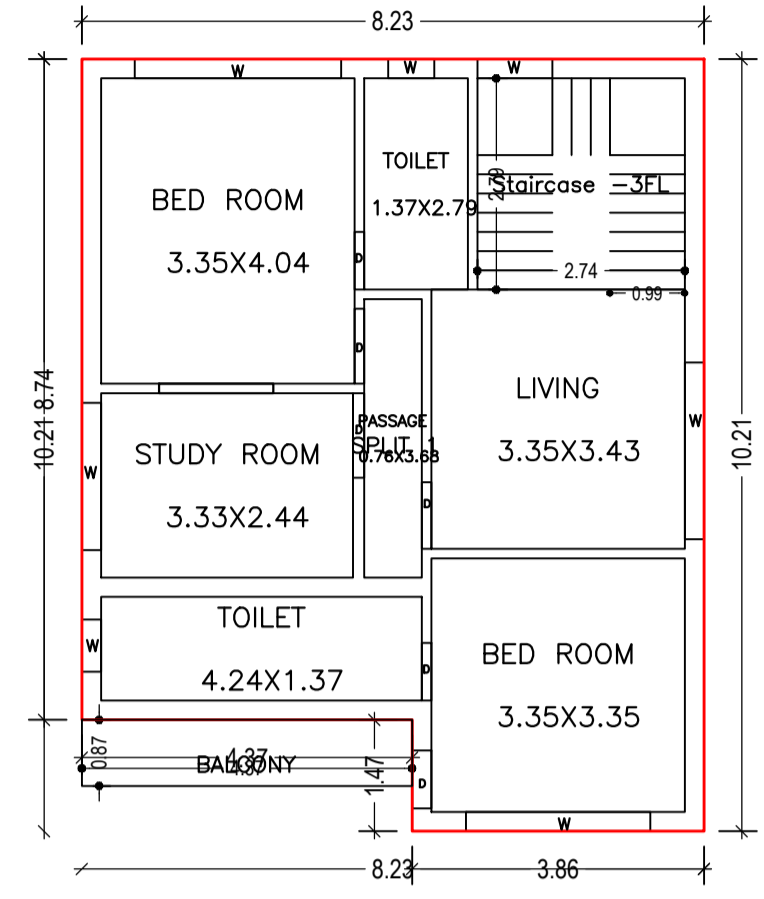


FIRST FLOOR PLAN
(Proposed)
(SCALE 1:100)

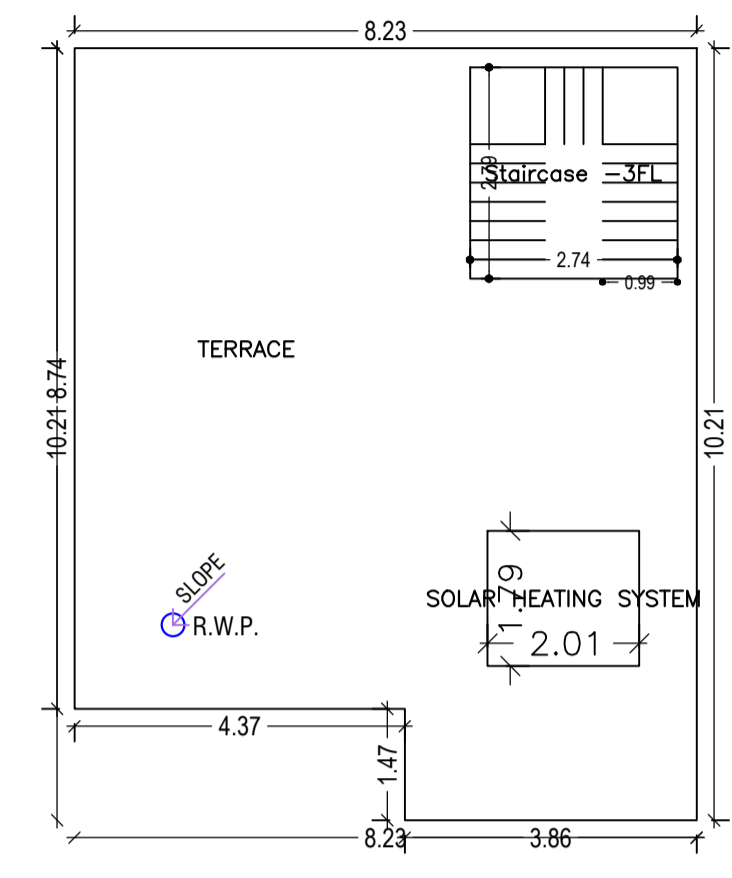





TERRACE FLOOR PLAN
(SCALE 1:100)

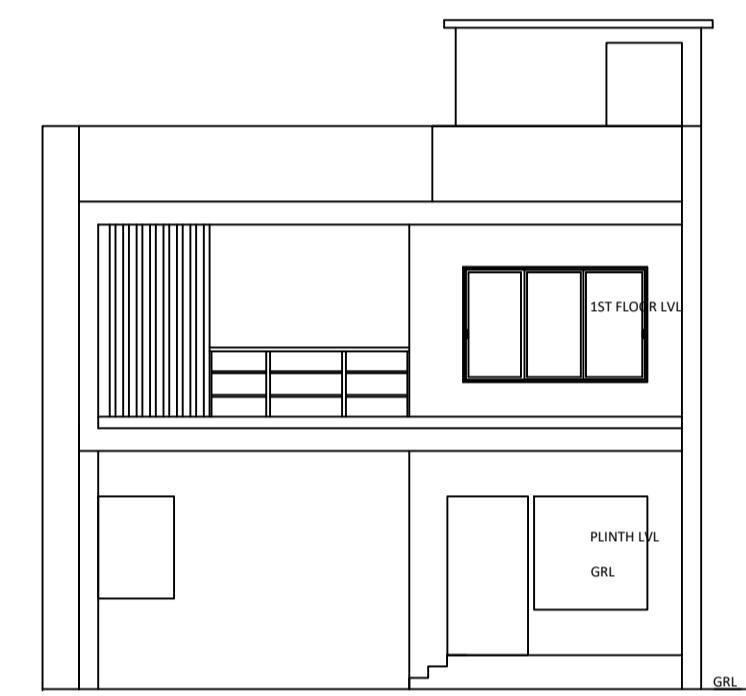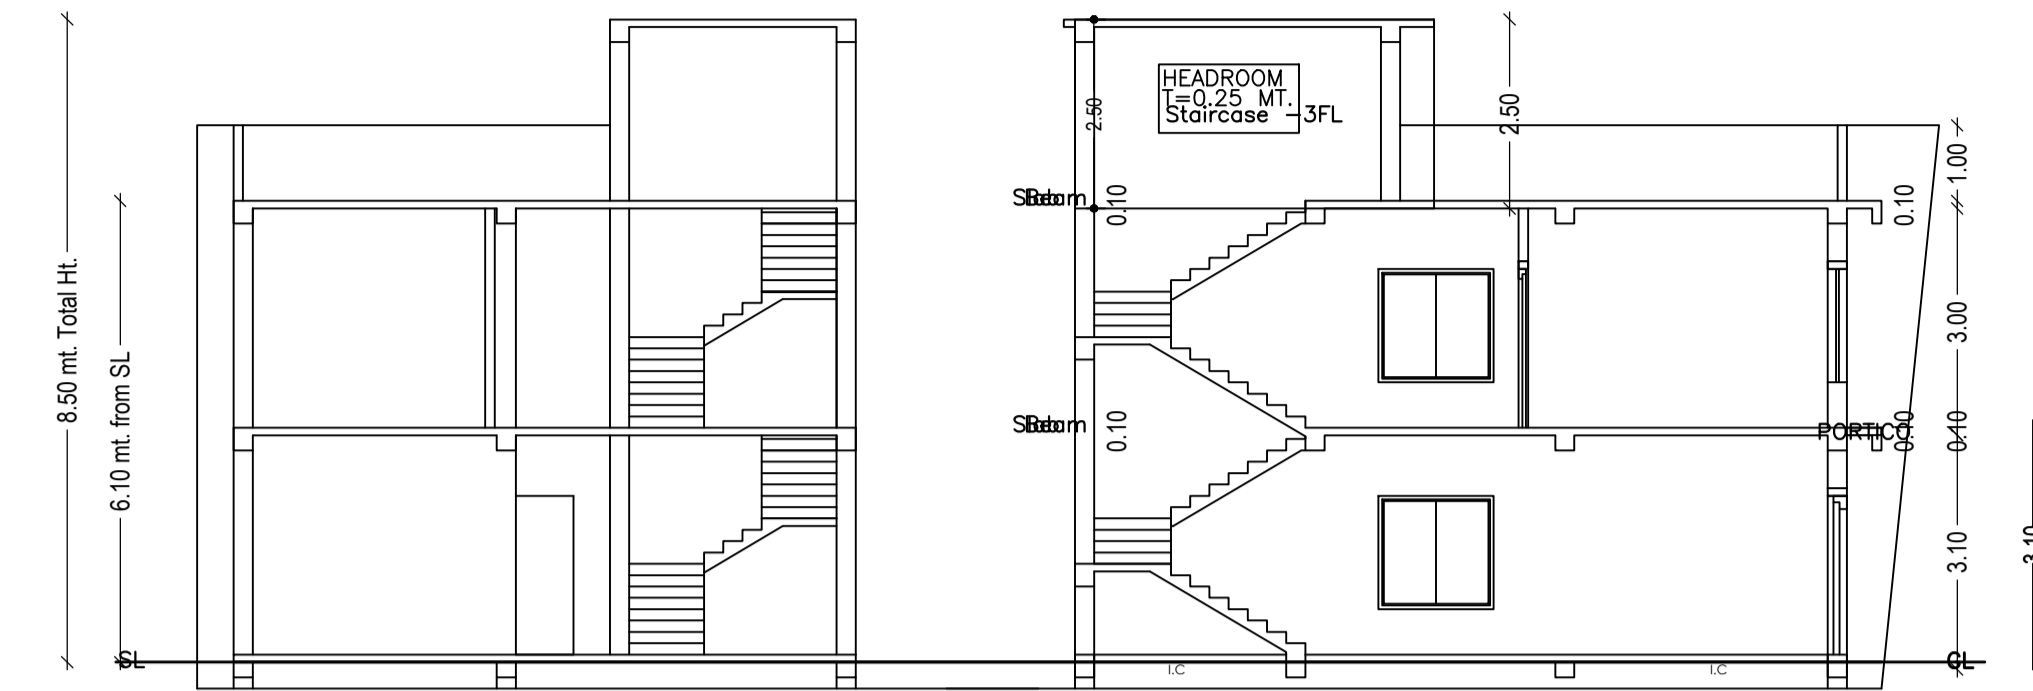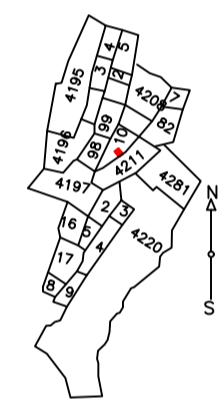

FRONT ELEVATION

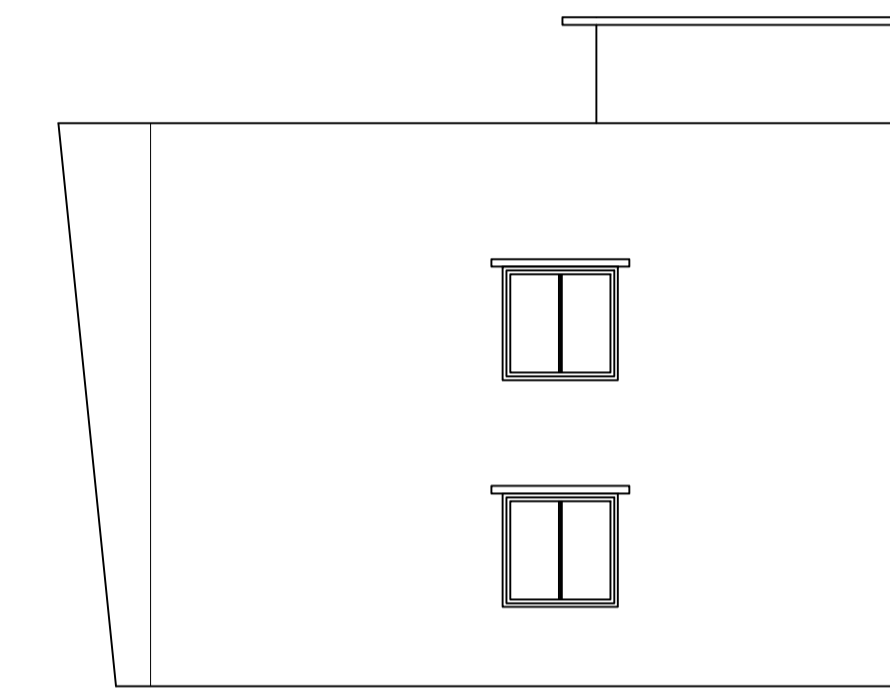

LEFT SIDE ELEVATION

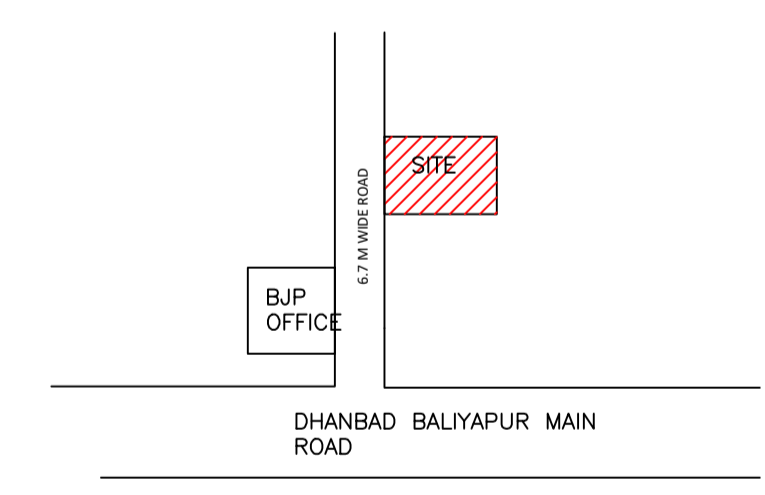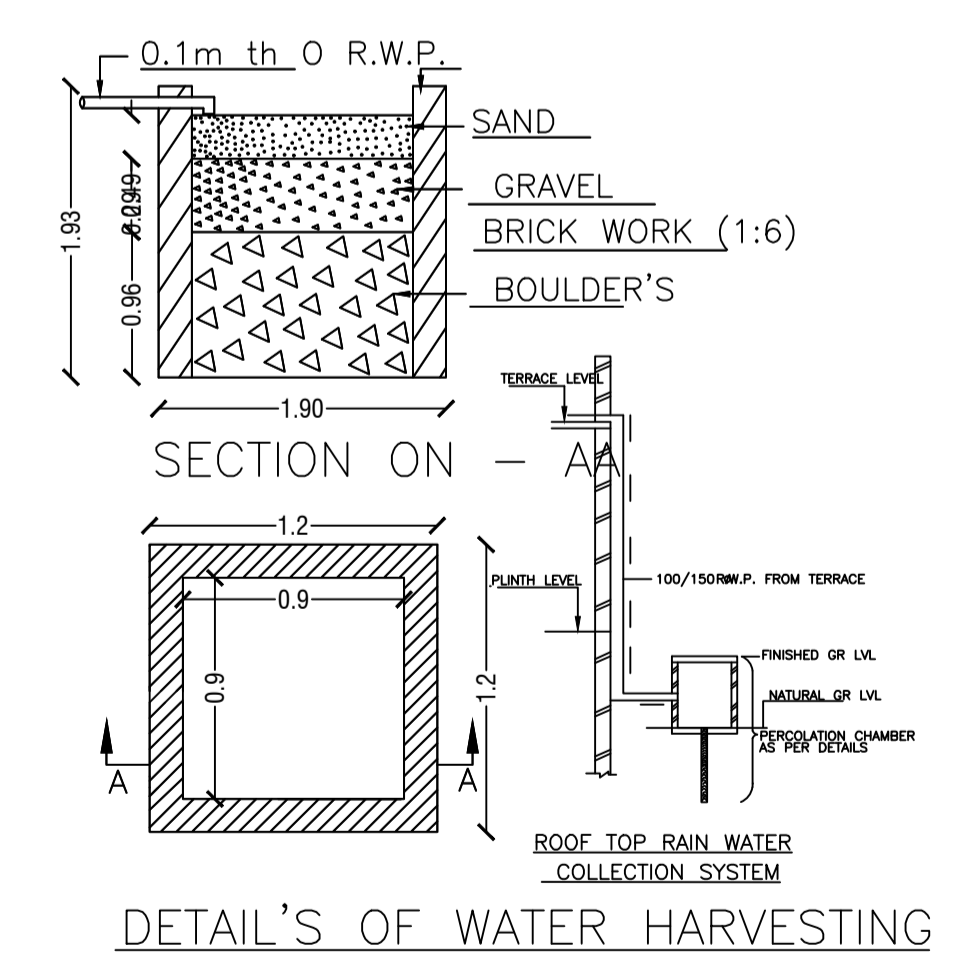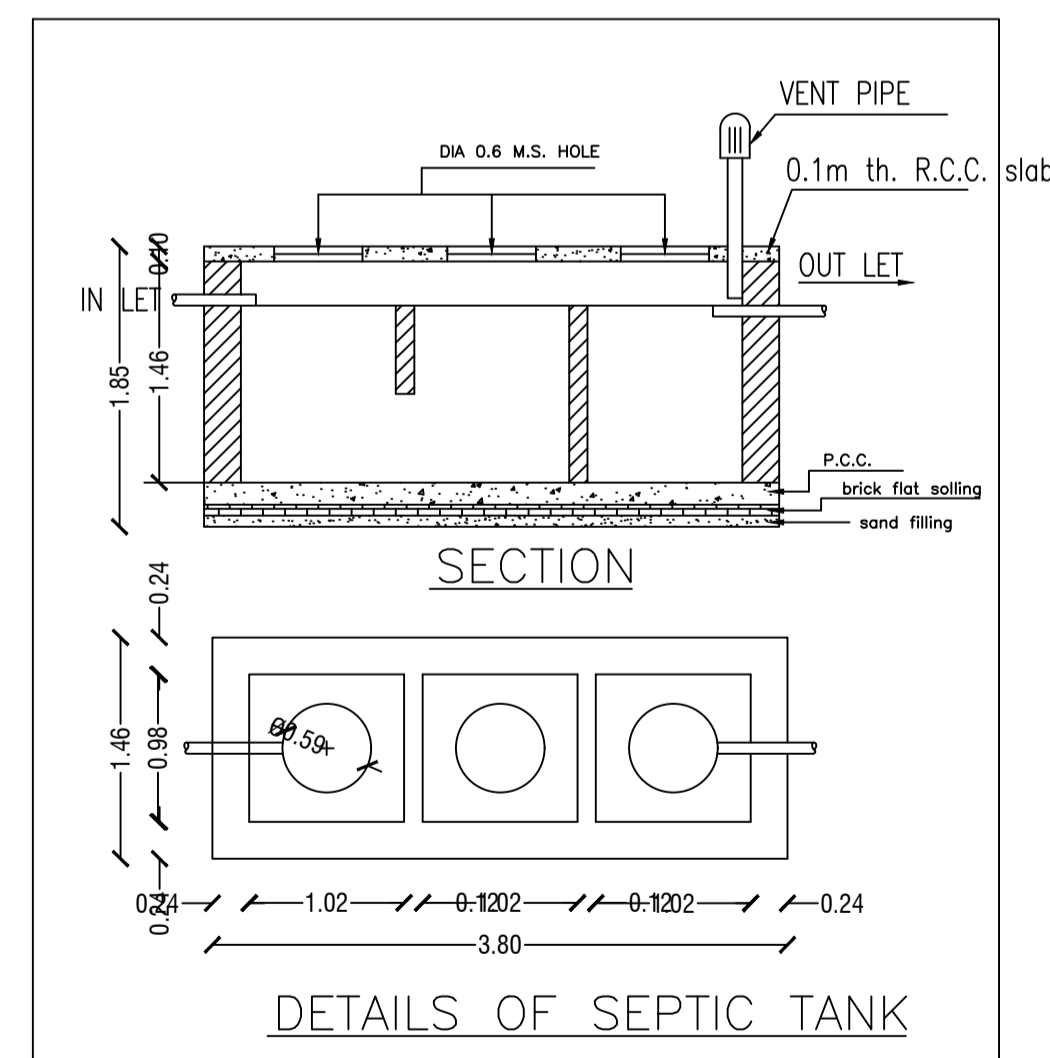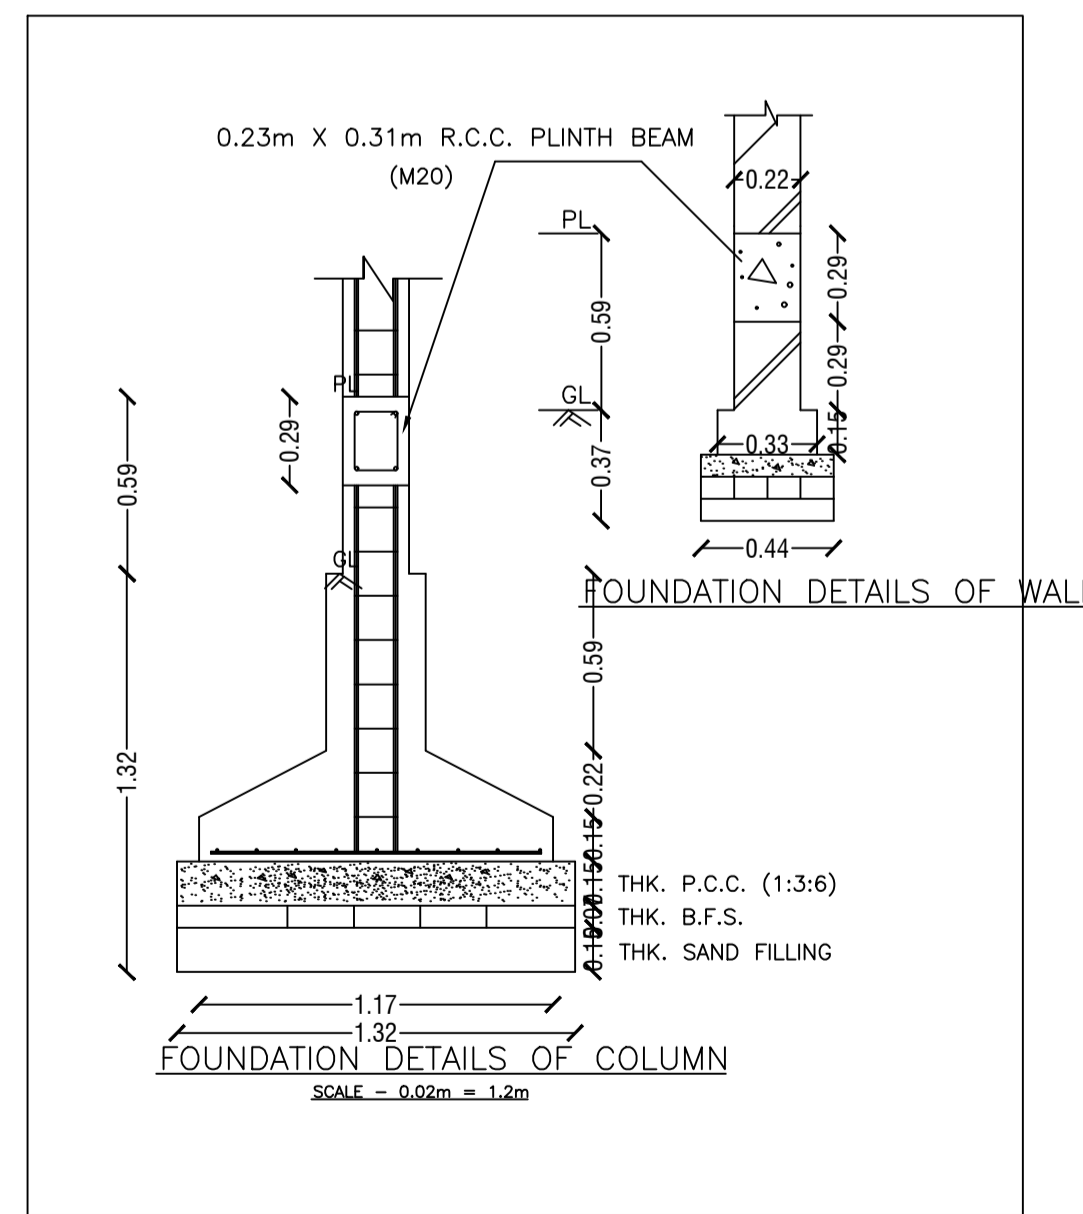

LTP NAME AND SIGNATURE	STRUCTURAL ENG'S NAME AND SIGNATURE	BUILDER NAME AND SIGNATURE	DIGITAL SIGNATURE
AMIT KUMAR DMC/ENG/0012/2021			