

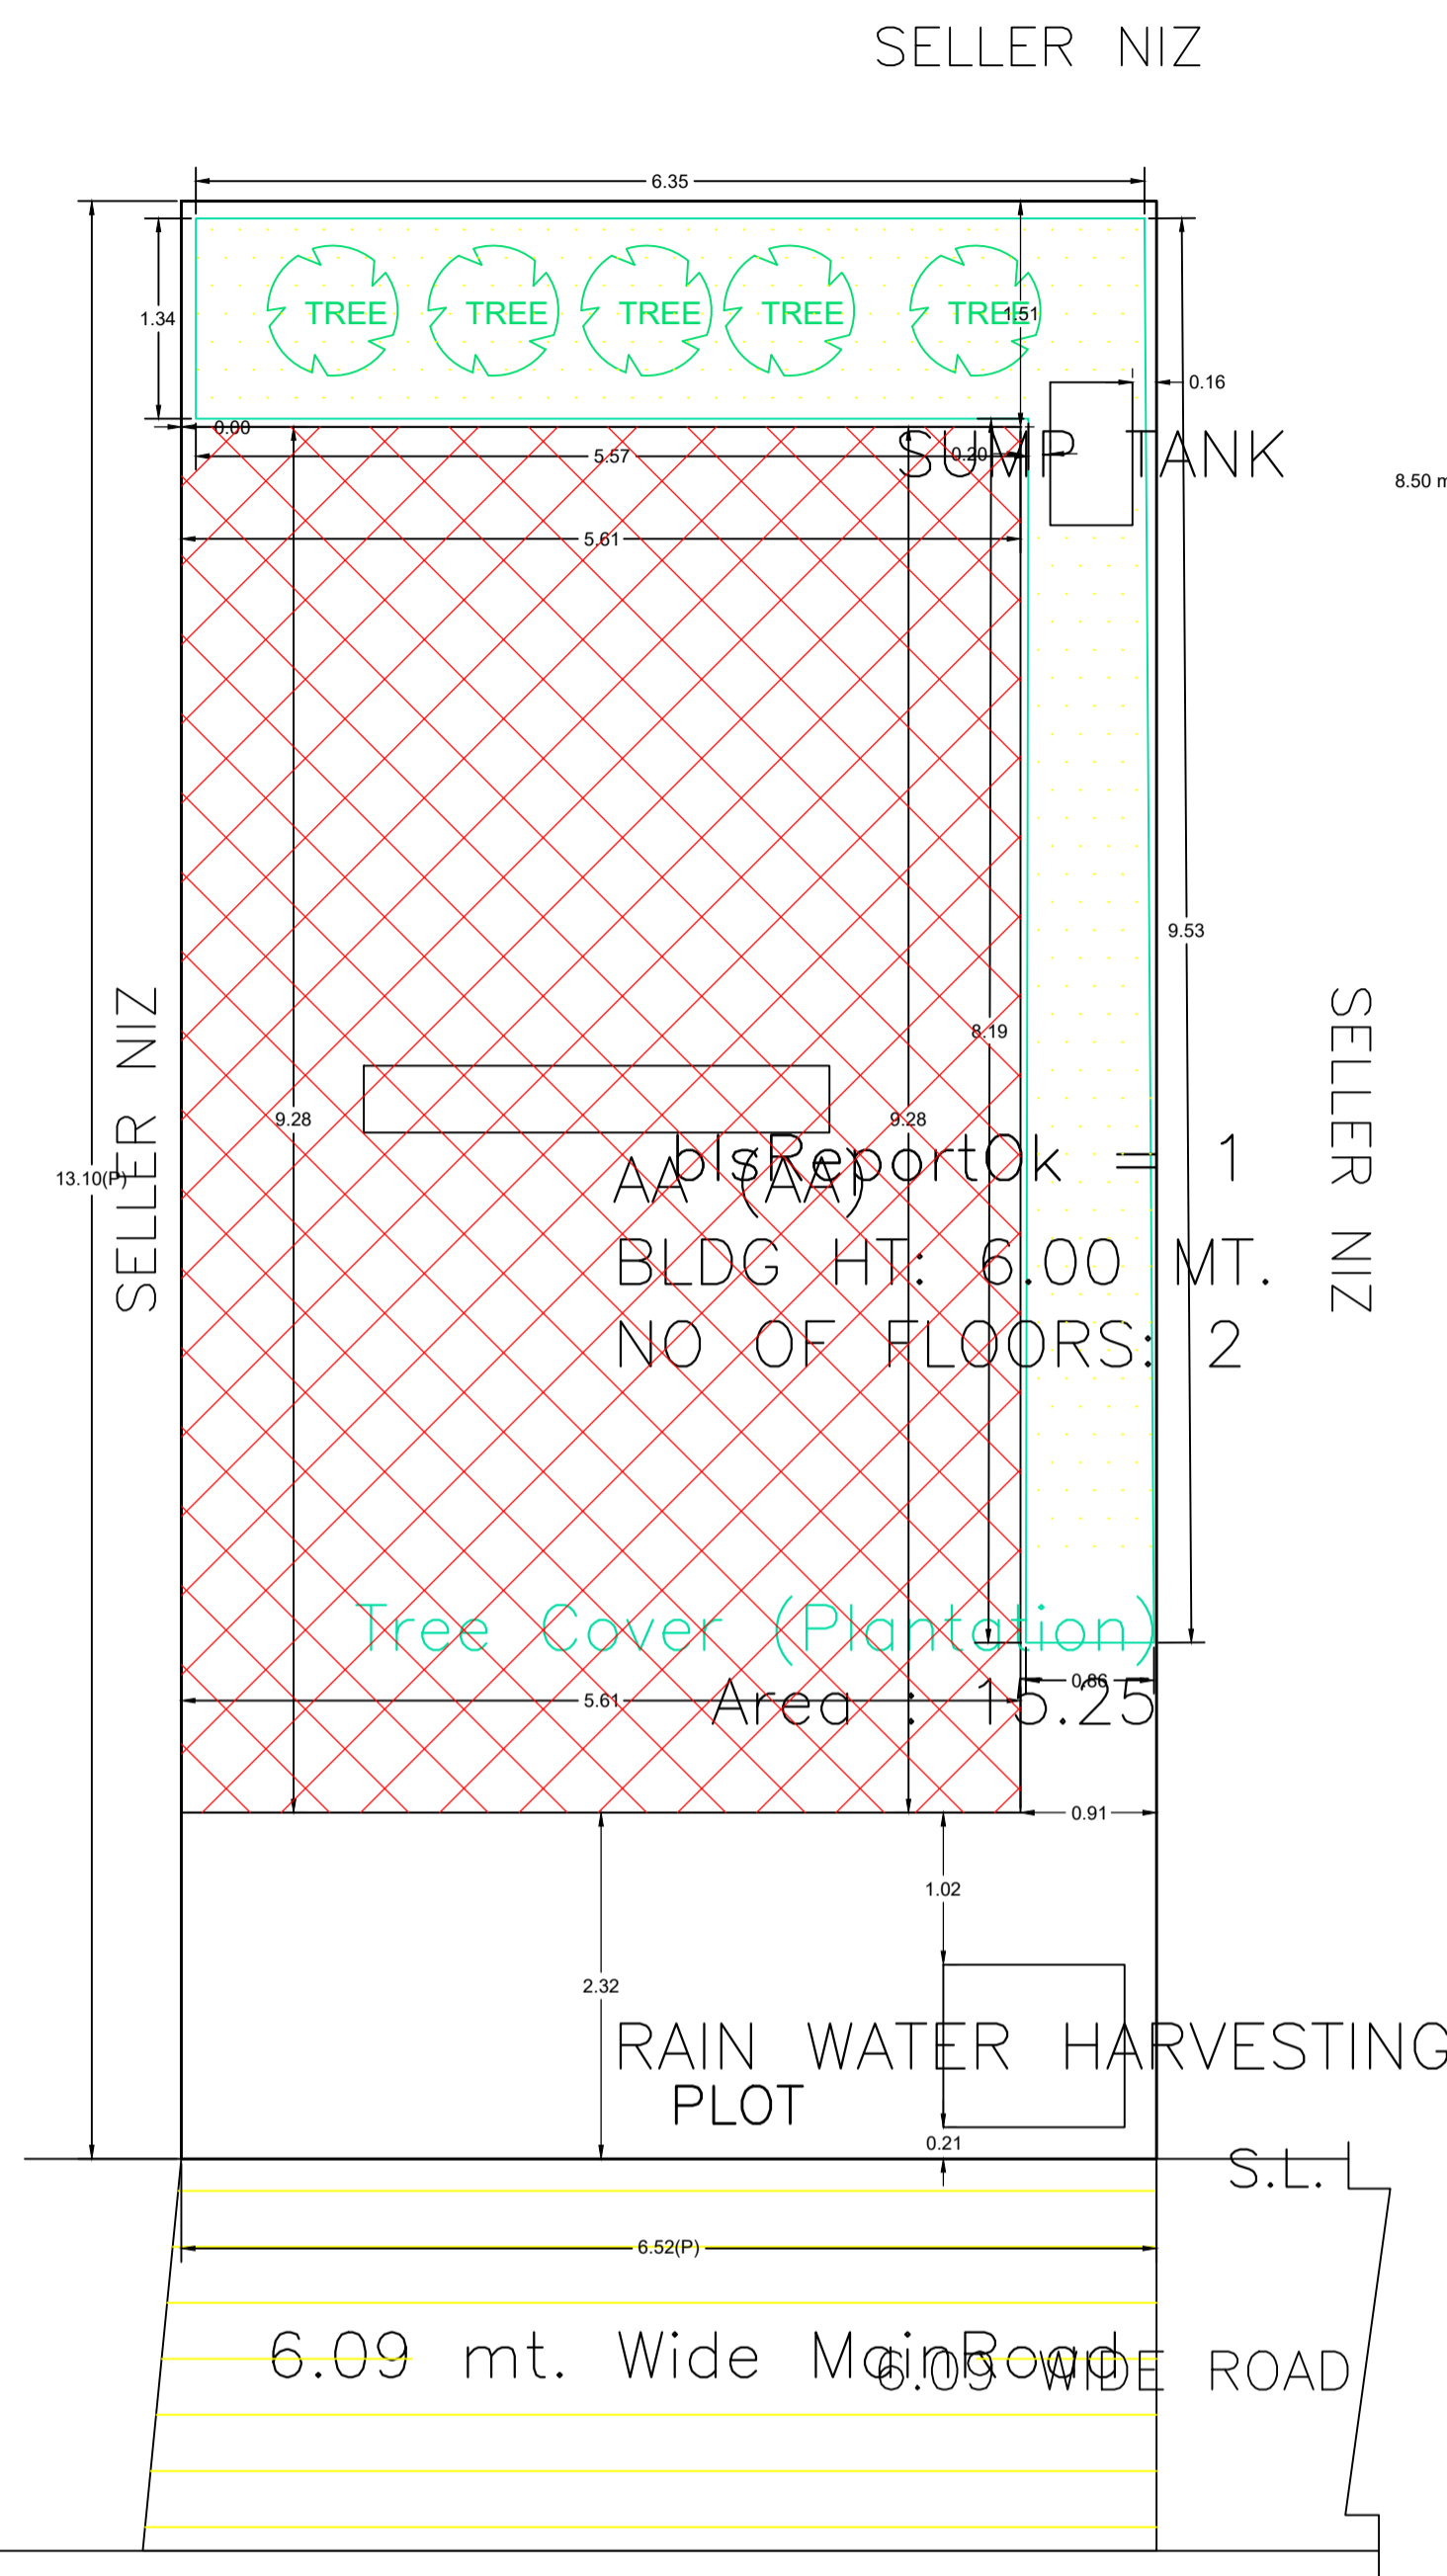



Proposal Basic Information	
Proposal File No.	DMC/BP/0281/W23/2024
Owner Name	Smt Tara kaur
Khata No	121 (New), 06 (Old)
Plot No	1366 (New), 1539 (Old)
Village Name	Kolakusma
Use	Residential
SubUse	Bungalow/ Dwelling / Non Apartment

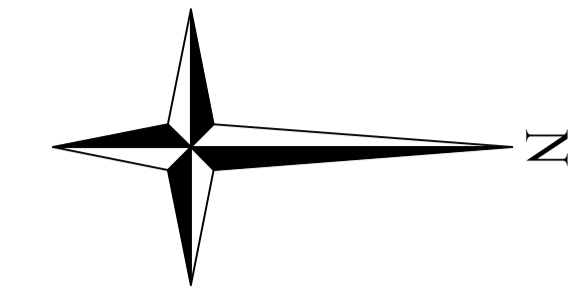


SITE PLAN

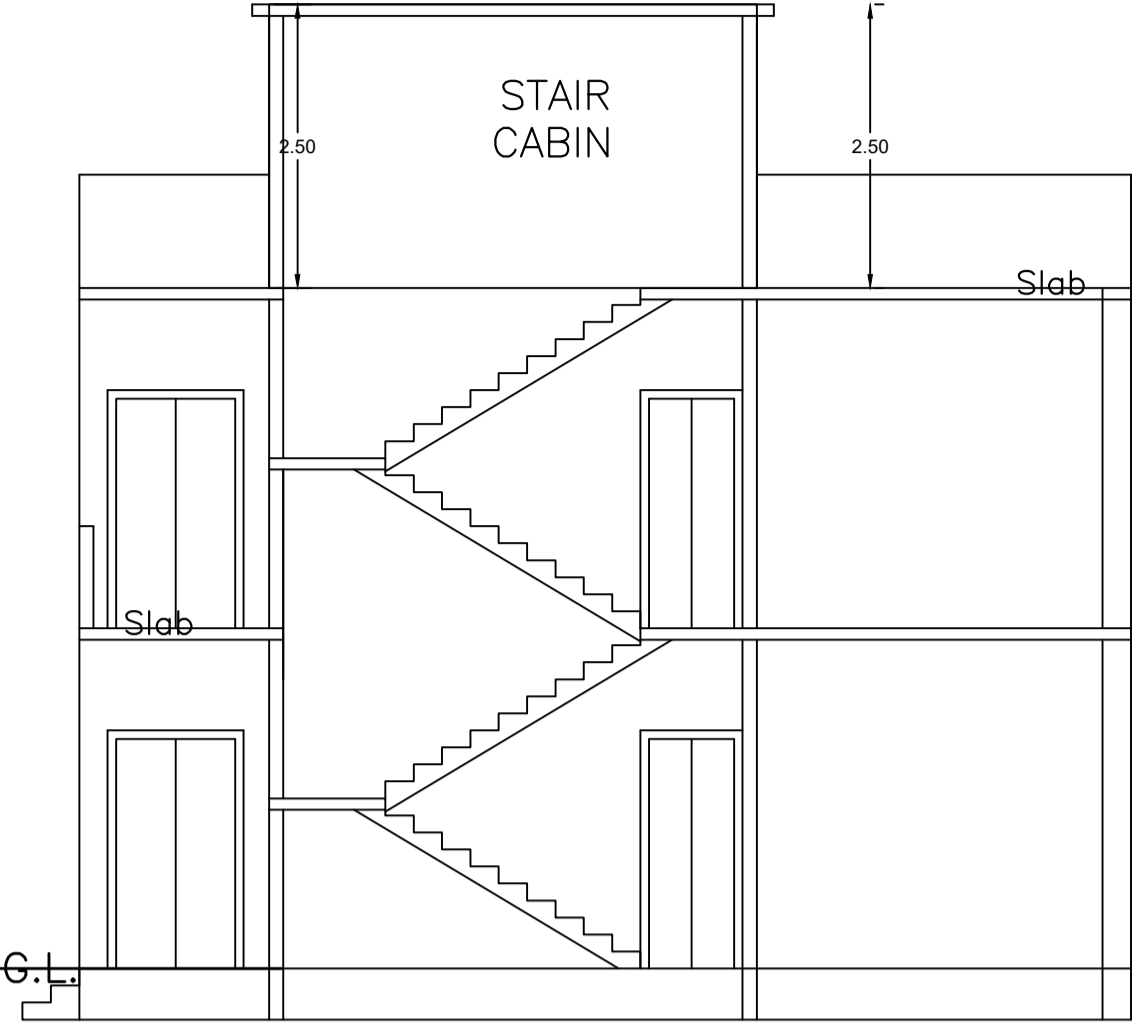


SECTION ON X-X

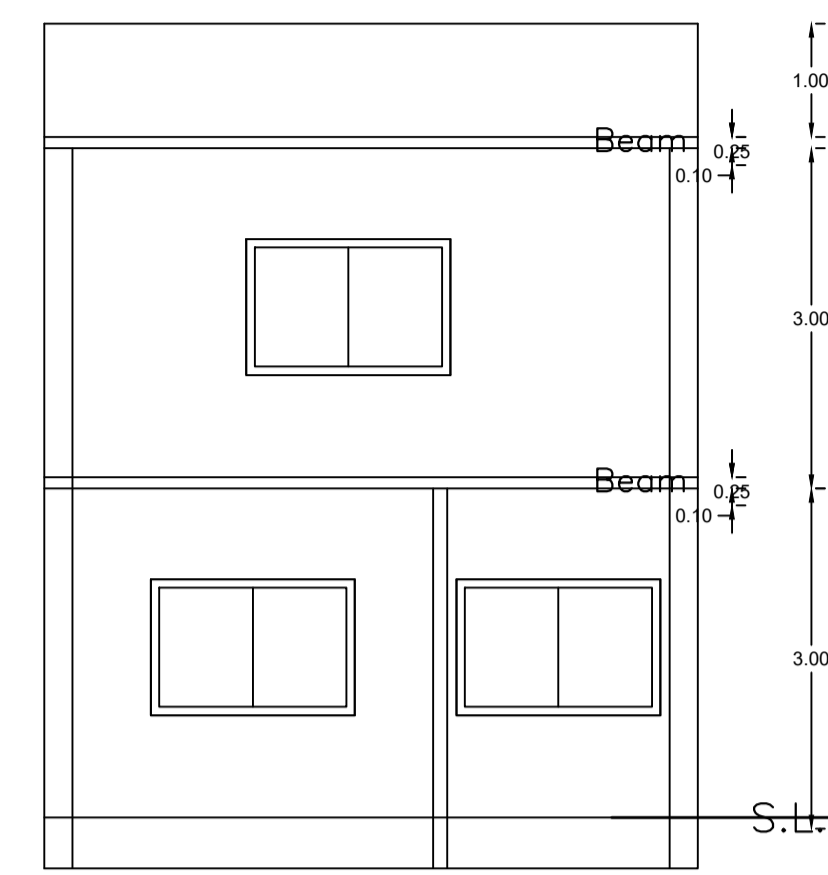

SECTION ON Y-Y

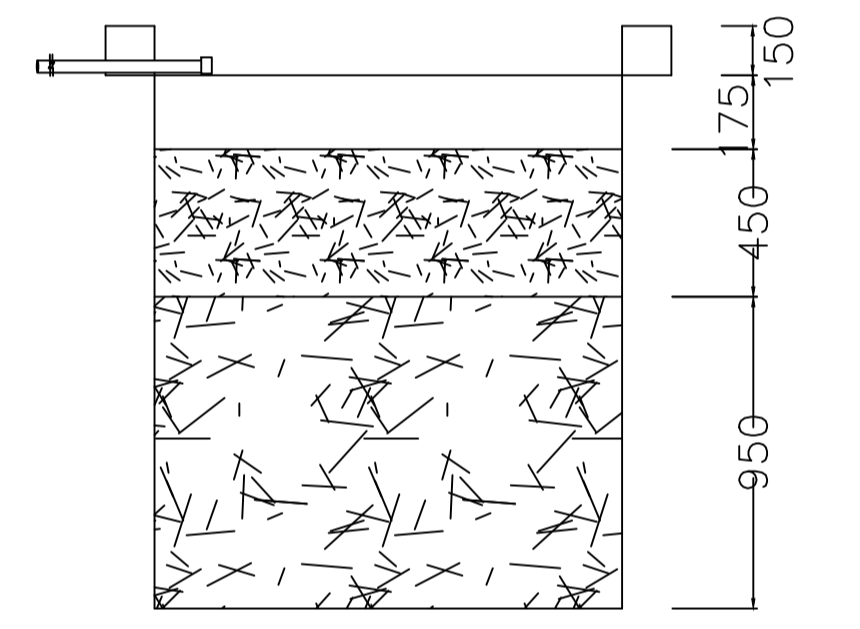


SECTION AT Y-Y

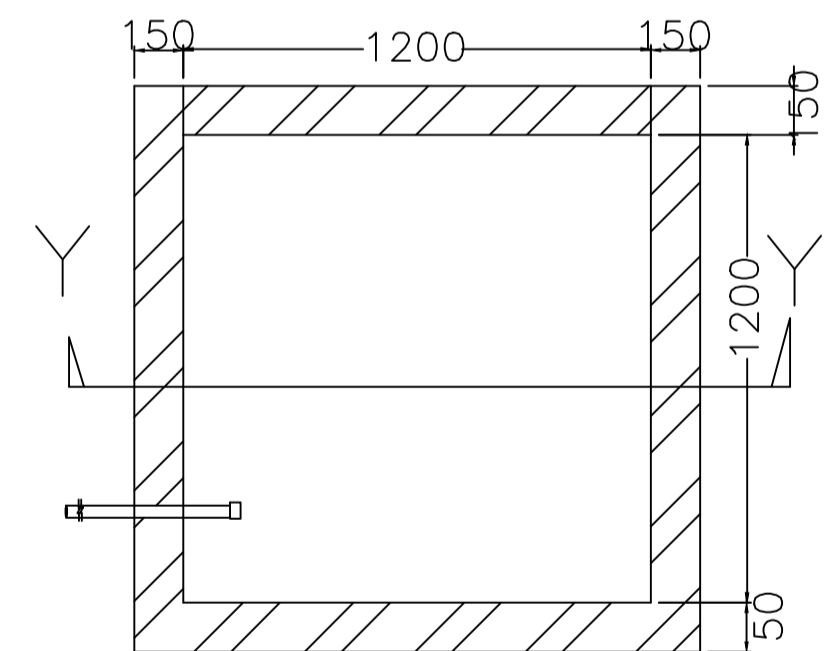


PLAN OF RECHARGE WELL


WATER HARVESTING

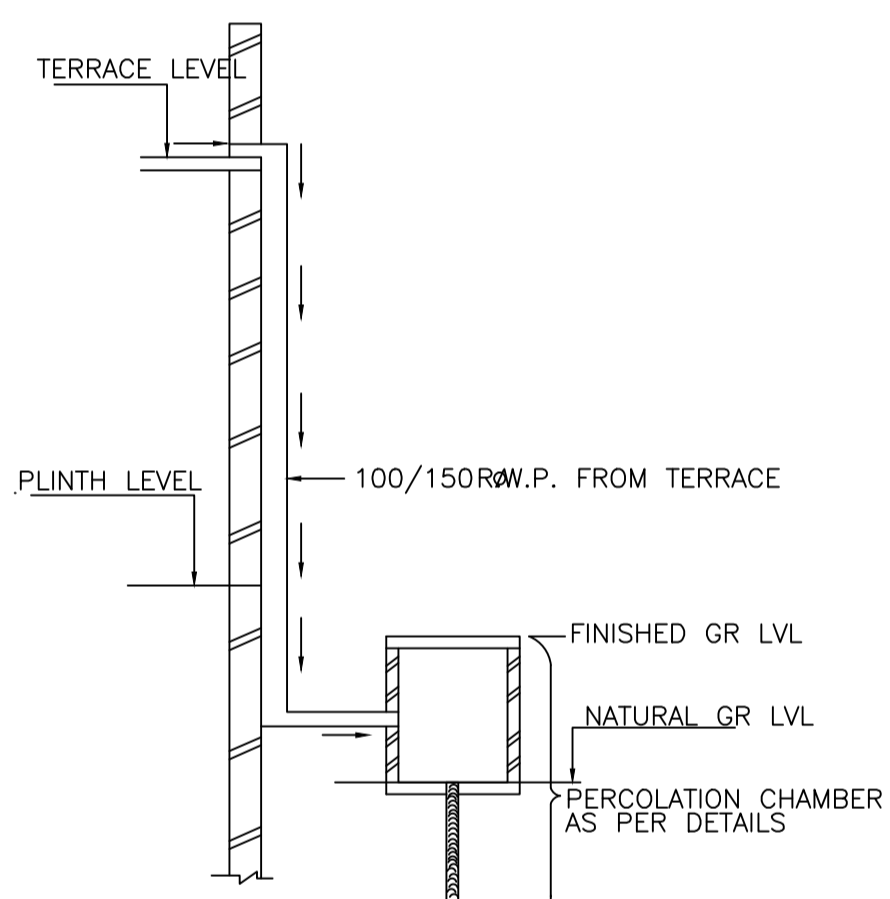

ROOF TOP RAIN WATER COLLECTION SYSTEM

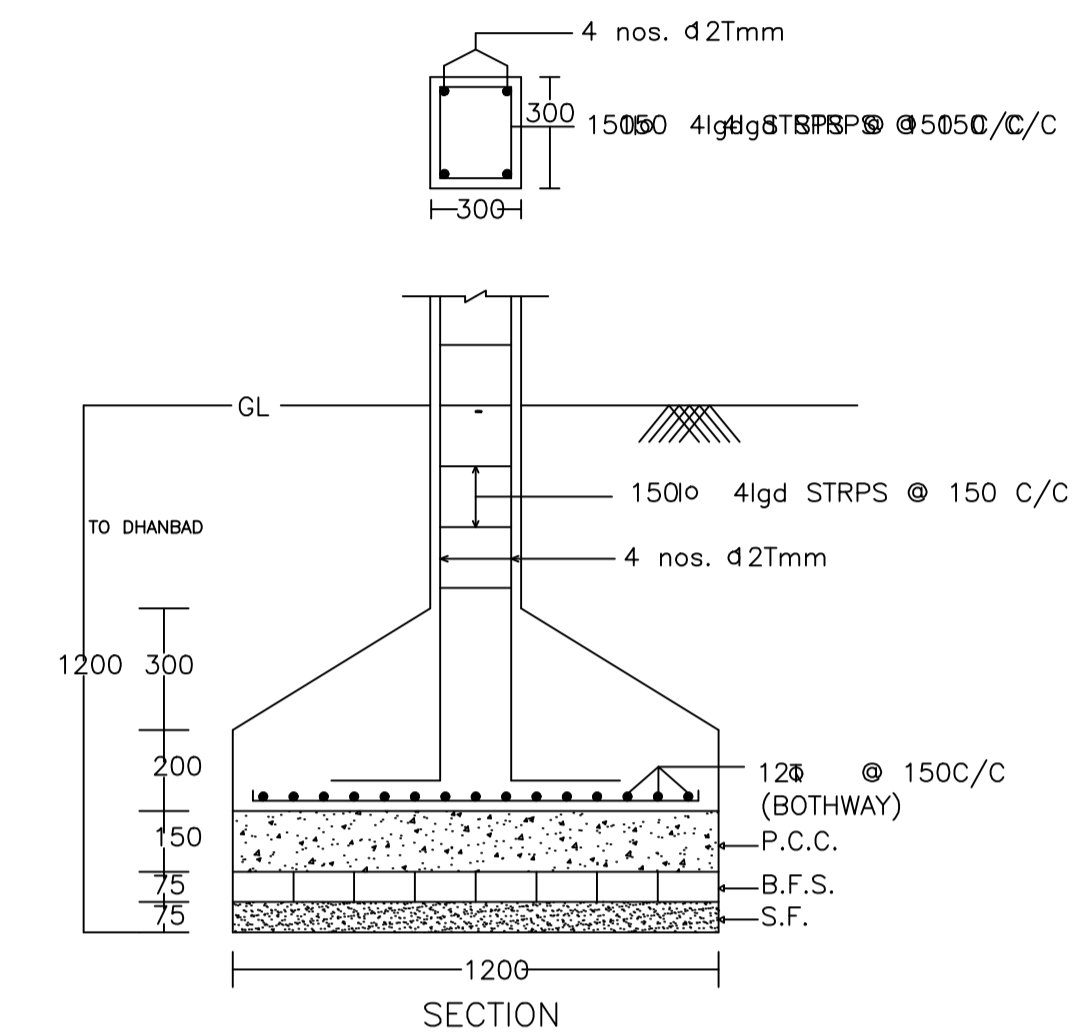

DETAIL OF COLUMNS

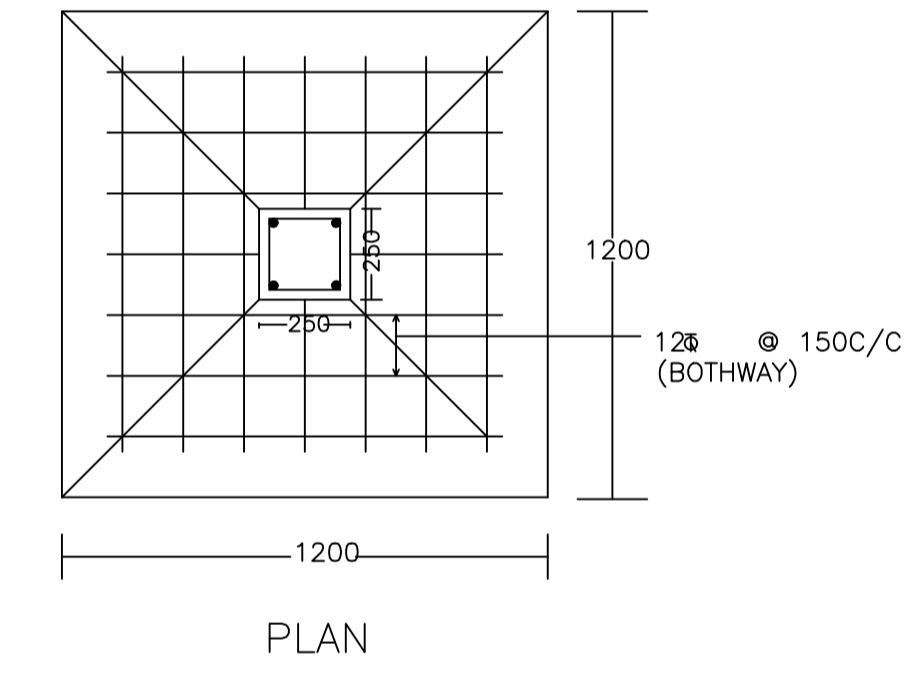

UnitBUA Table for Building :AA (AA)

FLOOR	Name	UnitBUA Type	UnitBUA Area	Carpet Area	No. of Rooms	No. of Tenement
GROUND FLOOR PLAN	SPLIT AA	FLAT	104.16	104.12	4	1
FIRST FLOOR PLAN	SPLIT AA	FLAT	0.00	0.00	5	0
Total:	-	-	104.16	104.12	9	1

SCHEDULE OF DOOR:

BUILDING NAME	NAME	LENGTH	HEIGHT	NOS
AA (AA)	D	0.75	2.10	01
AA (AA)	D	0.80	2.10	01
AA (AA)	D	0.90	2.10	03
AA (AA)	D	1.00	2.10	01
AA (AA)	D	1.16	2.10	02
AA (AA)	D	1.20	2.10	01

SCHEDULE OF WINDOW/VENTILATION:


BUILDING NAME	NAME	LENGTH	HEIGHT	NOS
AA (AA)	W	0.60	1.20	01
AA (AA)	W	0.85	1.20	02
AA (AA)	W	1.65	1.20	01
AA (AA)	W	1.80	1.20	04
AA (AA)	W	2.56	1.20	02

Building USE/SUBUSE Details

Building Name	Building Use	Building SubUse	Building Structure	Floor Name	Floor Use	Floor SubUse	FAR Name	FAR Use	FAR SubUse
AA (AA)	Residential	Bungalow/ Dwelling / Non Apartment	Non-Highrise	GROUND FLOOR PLAN	Residential	Bungalow/ Dwelling / Non Apartment	Residential FAR	Residential	Bungalow/ Dwelling / Non Apartment
				FIRST FLOOR PLAN	Residential	Bungalow/ Dwelling / Non Apartment	Residential FAR	Residential	Bungalow/ Dwelling / Non Apartment
				TERRACE FLOOR PLAN	Residential	Bungalow/ Dwelling / Non Apartment	-	-	-

FAR & Tenement Details (Table 4c-1)

Building	No. of Same Bldg	Total Built Up Area (Sq.mt.)	Proposed FAR Area (Sq.mt.) Resi.	Total FAR Area (Sq.mt.)	Total Consumed Additional FAR Area (Sq.mt.)	Trmt (No.)
AA (AA)	1	104.16	104.16	104.16	104.16	01
Grand Total:	1	104.16	104.16	104.16	104.16	01

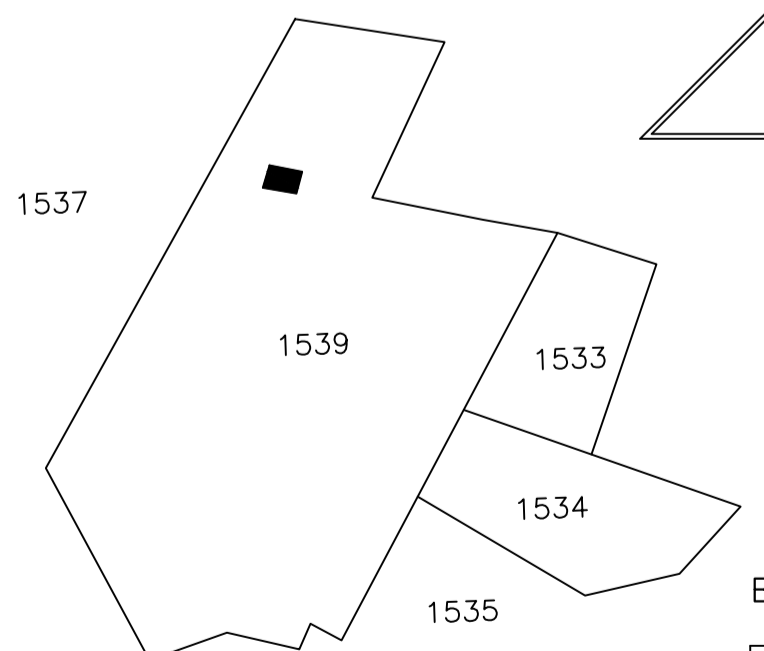



Building :AA (AA)

Floor Name	Total Built Up Area (Sq.mt.)	Proposed FAR Area (Sq.mt.) Resi.	Total FAR Area (Sq.mt.)	Total Consumed Additional FAR Area (Sq.mt.)	Trmt (No.)
Ground Floor	52.08	52.08	52.08	52.08	01
First Floor	52.08	52.08	52.08	52.08	00
Terrace Floor	0.00	0.00	0.00	0.00	00
Total:	104.16	104.16	104.16	104.16	01
Total Number of Same Buildings:	1				
Total:	104.16	104.16	104.16	104.16	01


LTP NAME AND SIGNATURE: RAJEEV RANJAN SINGH, DMC/ENG/0032/2017
STRUCTURAL ENG'S NAME AND SIGNATURE: _____
BUILDER NAME AND SIGNATURE: _____
DIGITAL SIGNATURE: _____

Proposal Basic Information


Proposal File No.	DMC/BP/0281/W23/2024
Owner Name	Smt Tara kaur
Khata No	121 (New), 06 (Old)
Plot No	1366 (New), 1539 (Old)
Village Name	Kolakusma
Use	Residential
SubUse	Bungalow/ Dwelling / Non Apartment

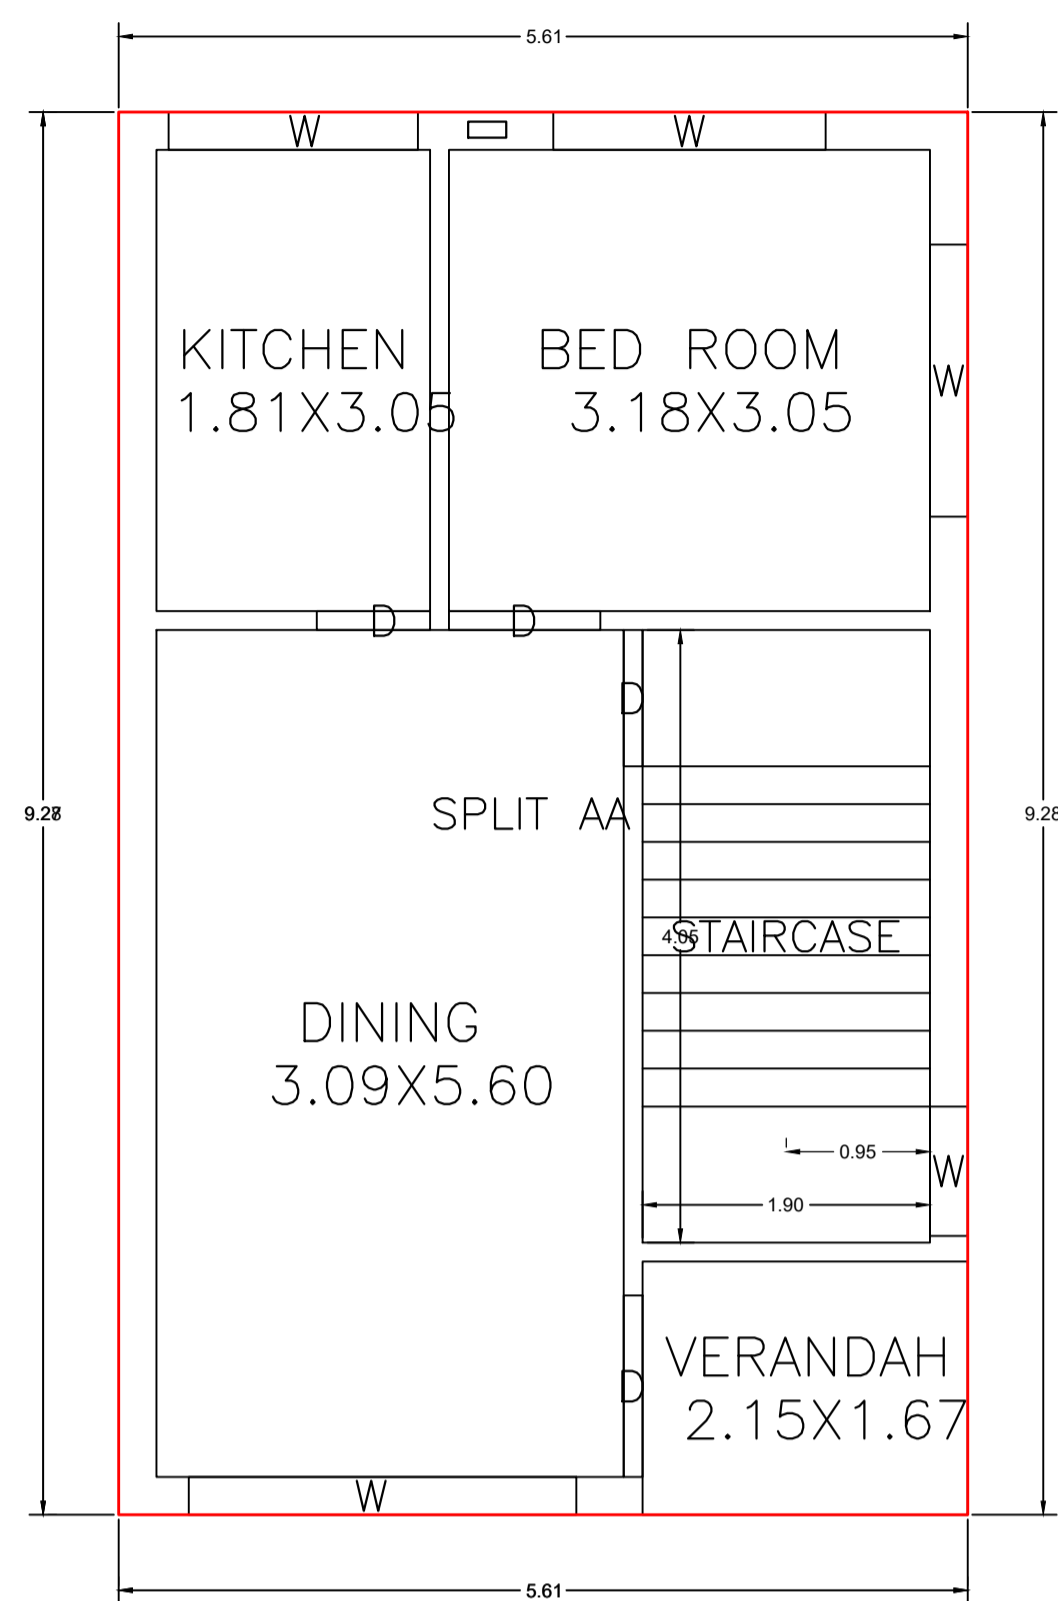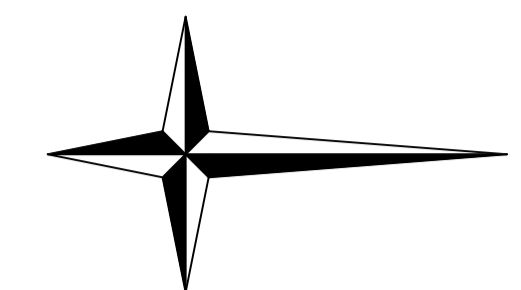


GROUND FLOOR PLAN
(Proposed)
(SCALE 1:100)

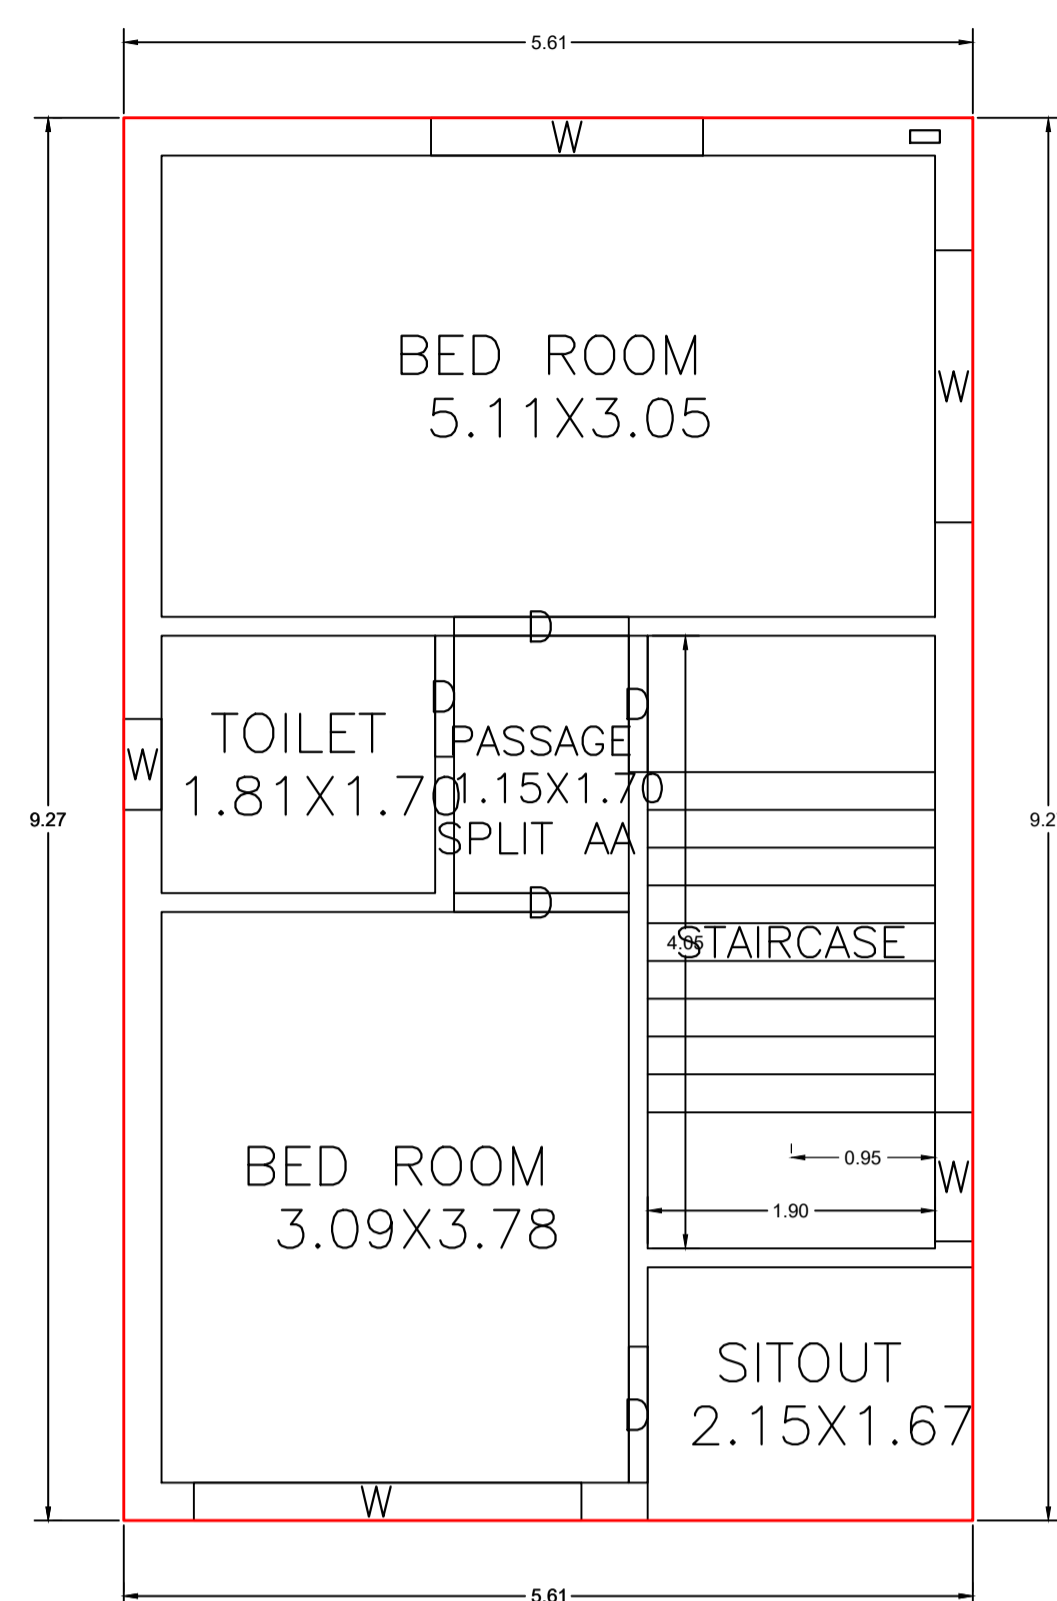


FIRST FLOOR PLAN
(Proposed)
(SCALE 1:100)

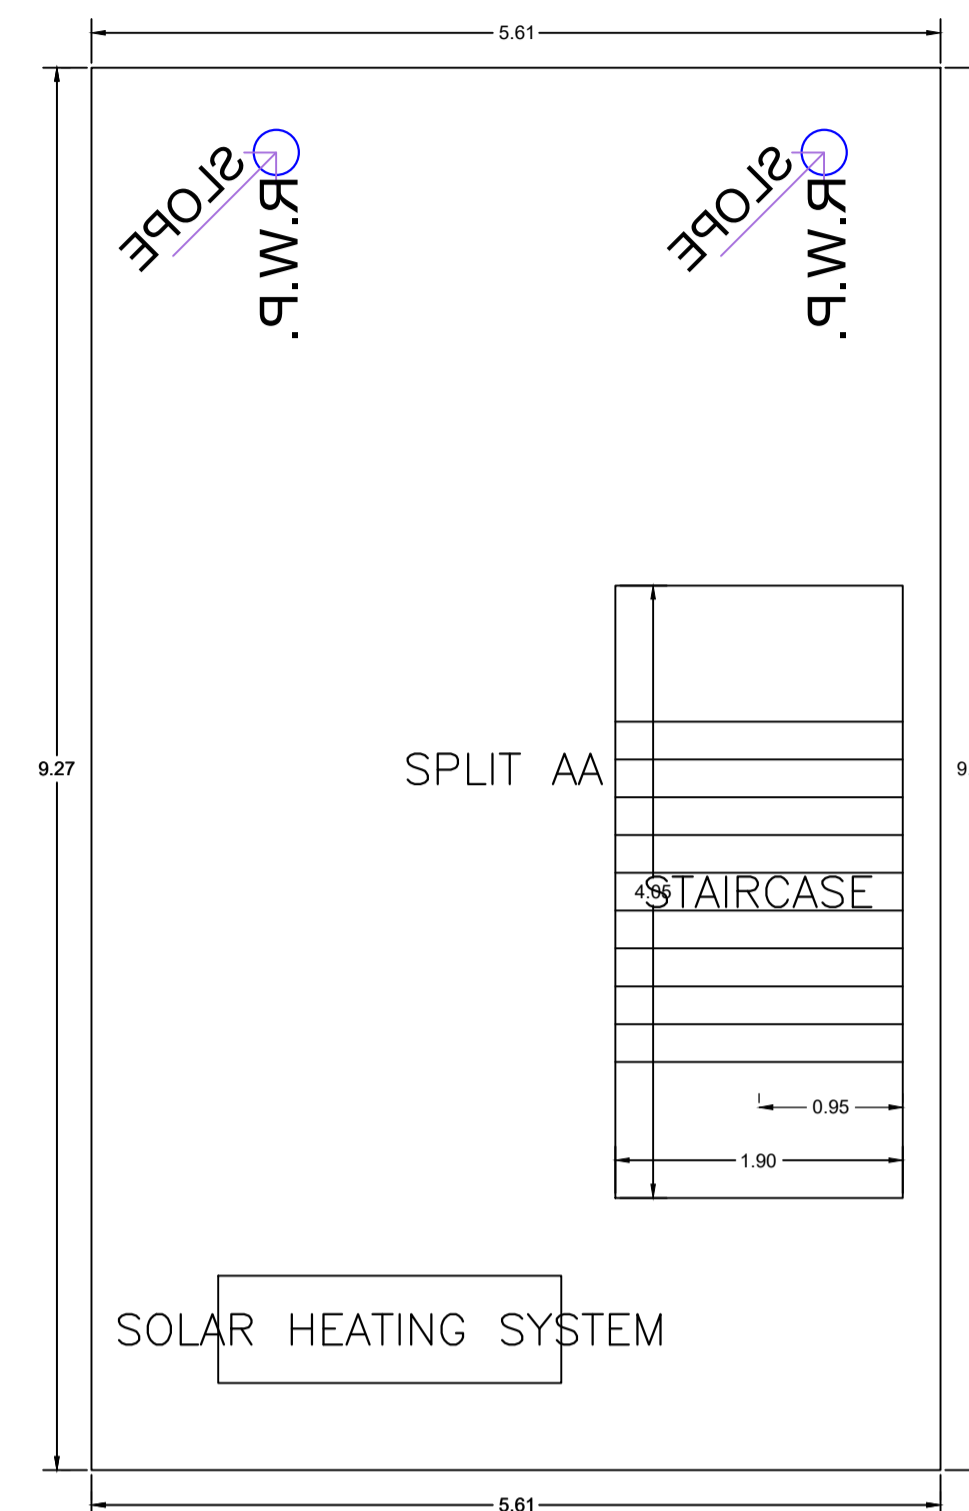


TERRACE FLOOR PLAN
(SCALE 1:100)

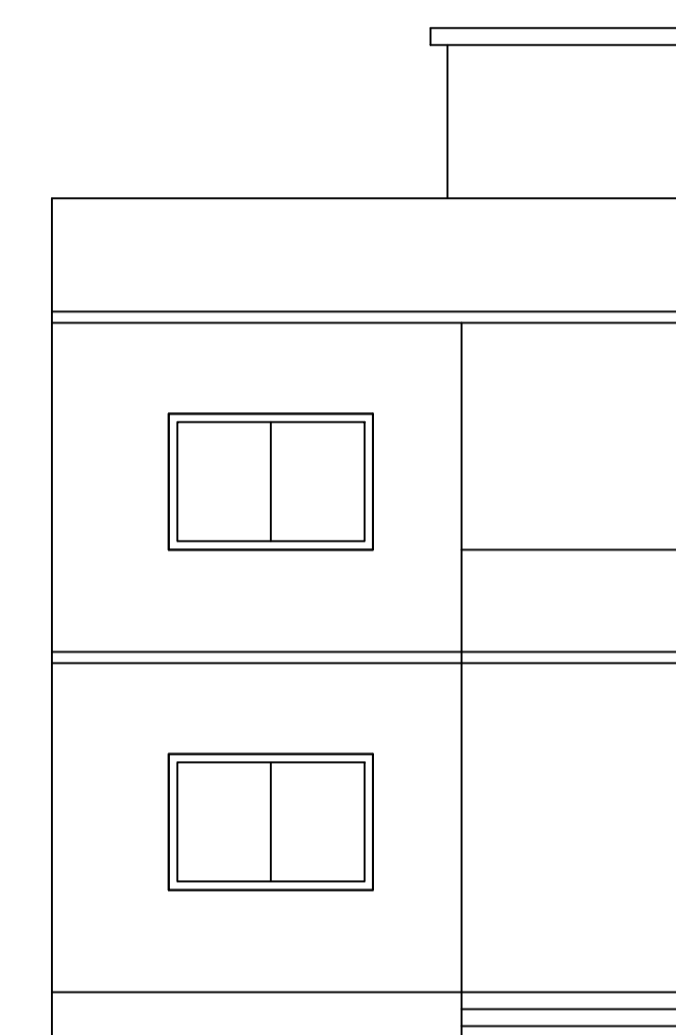


FRONT ELEVATION

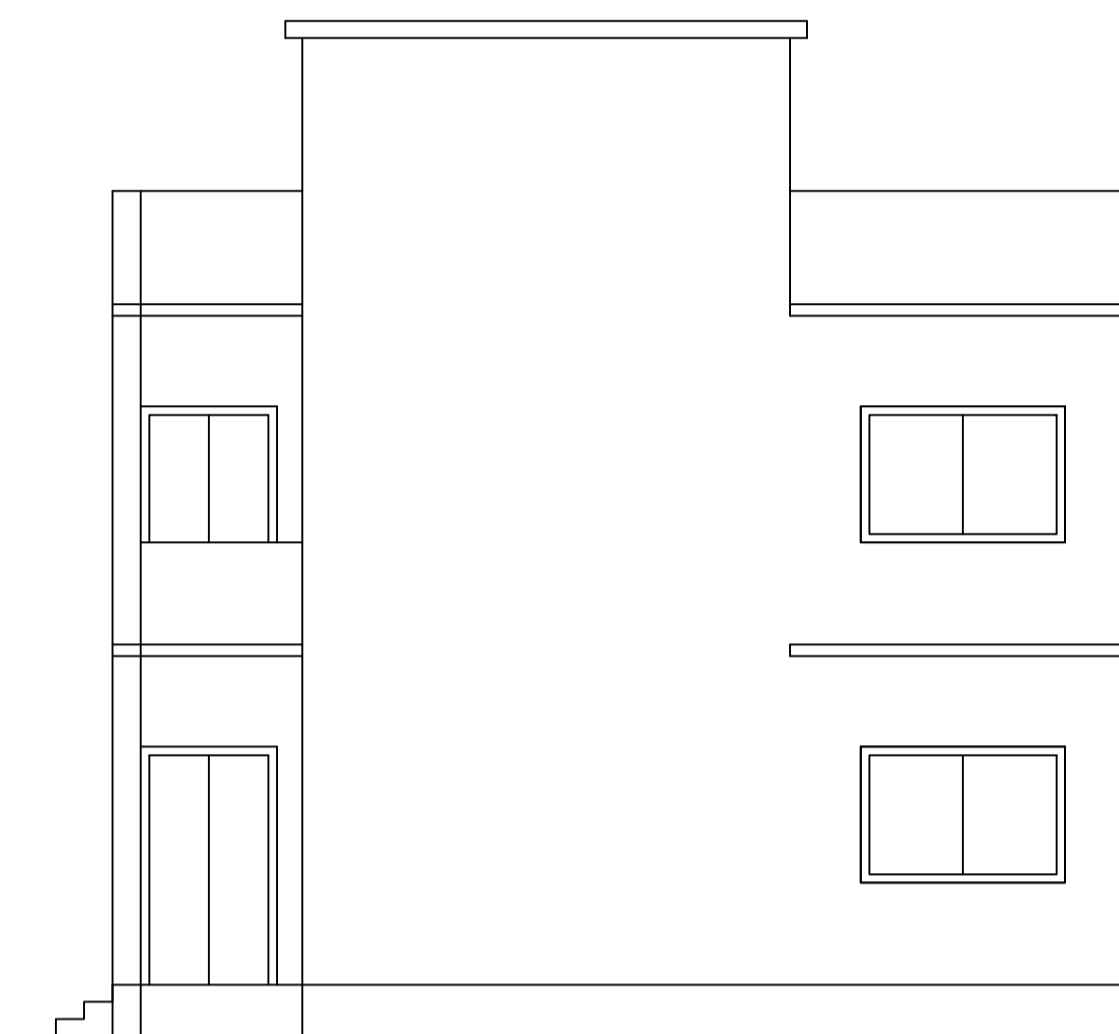





RIGHT SIDE ELEVATION

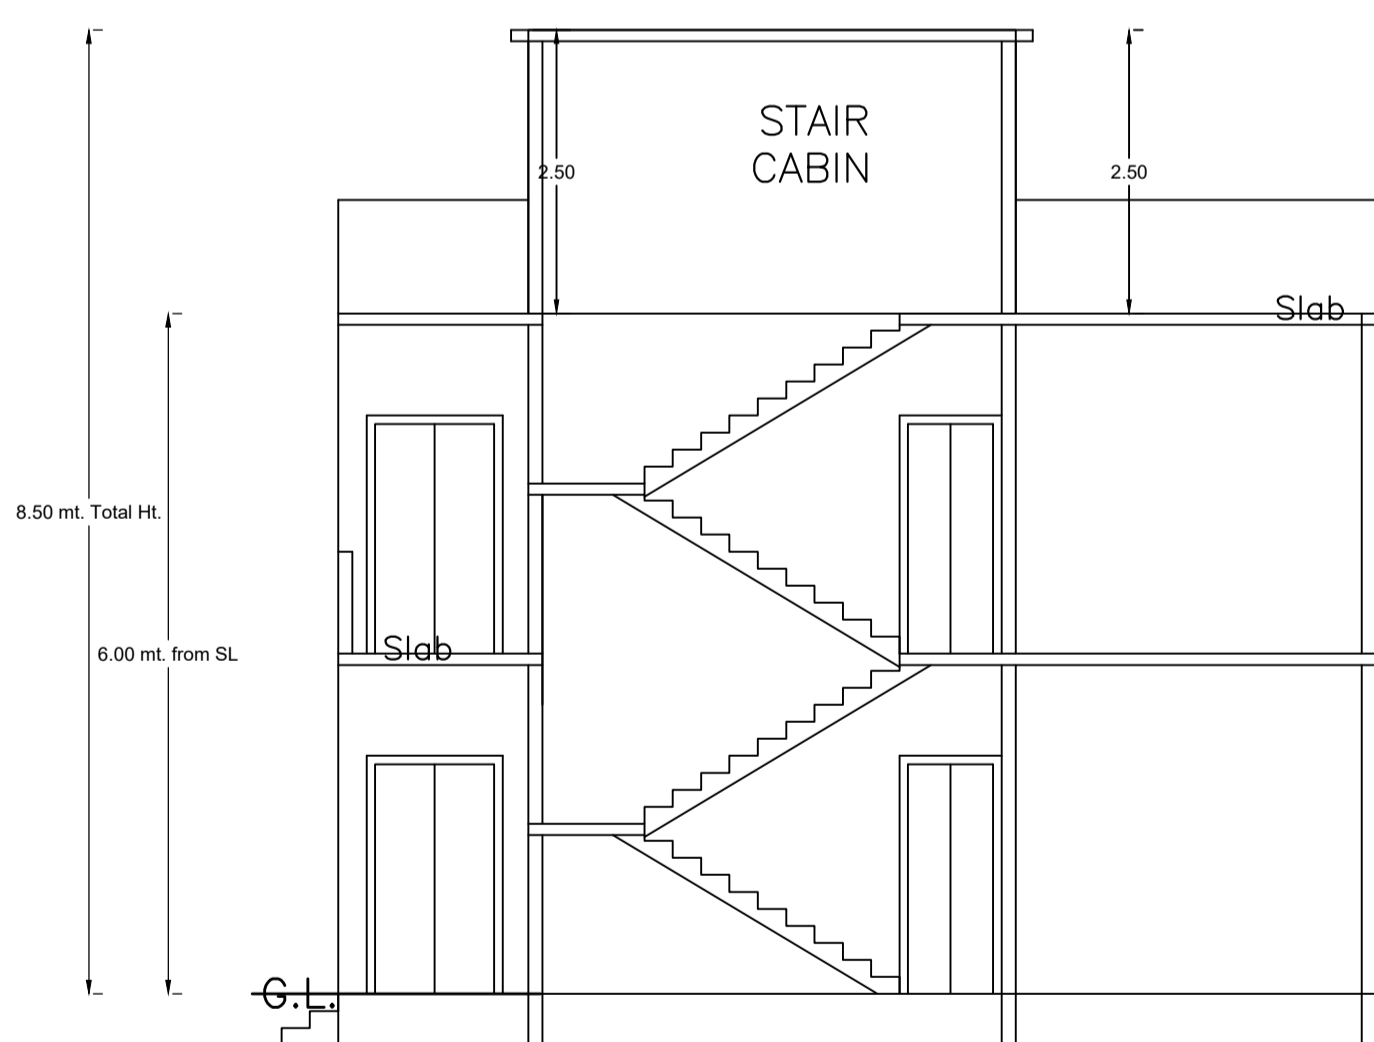

SECTION ON X-X

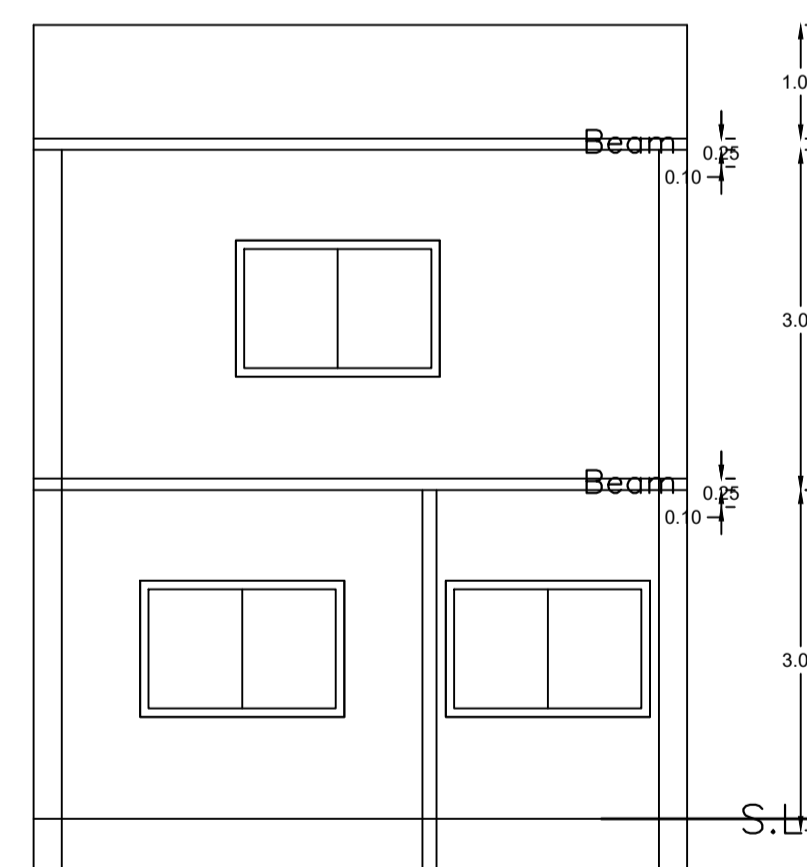

SECTION ON Y-Y

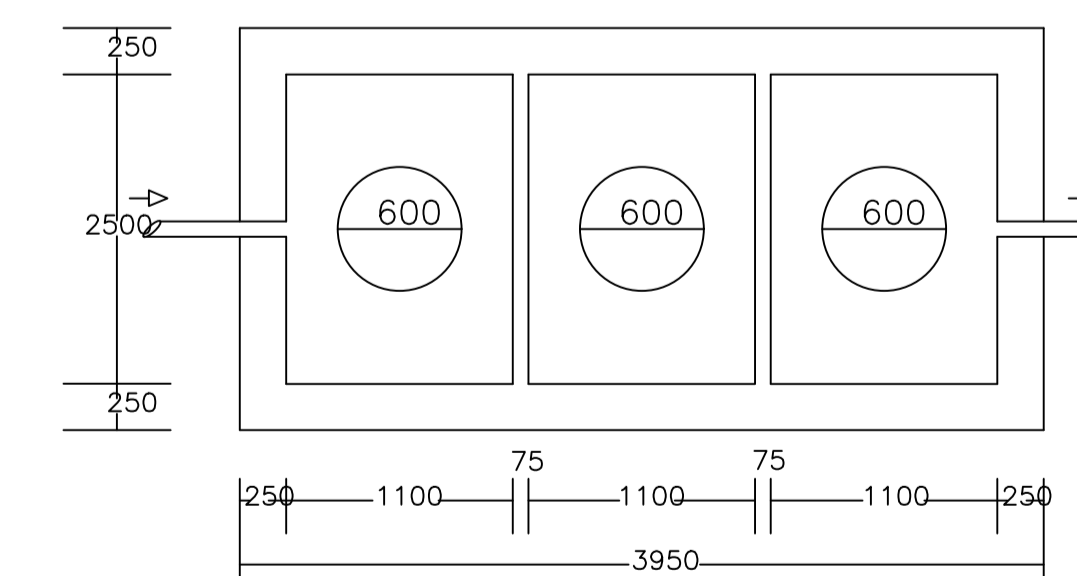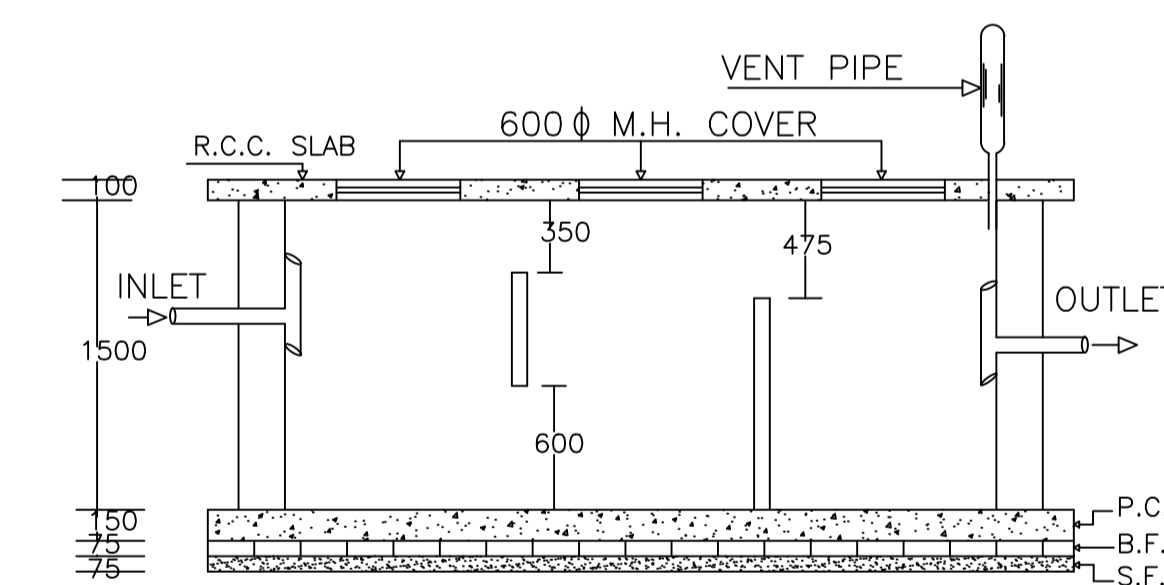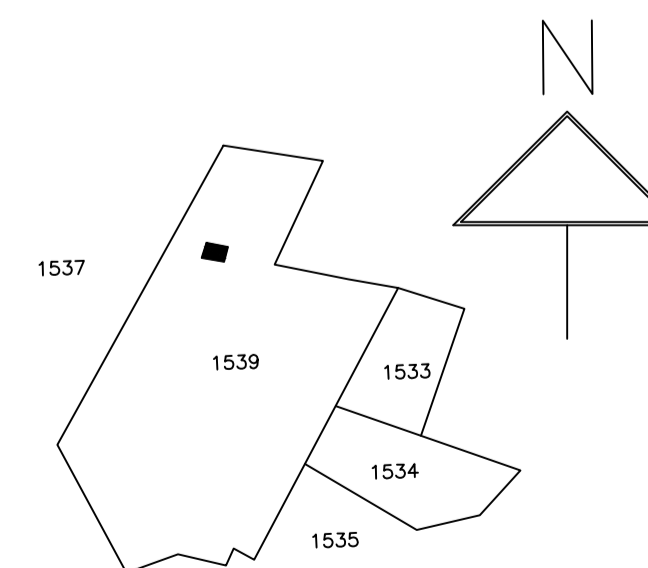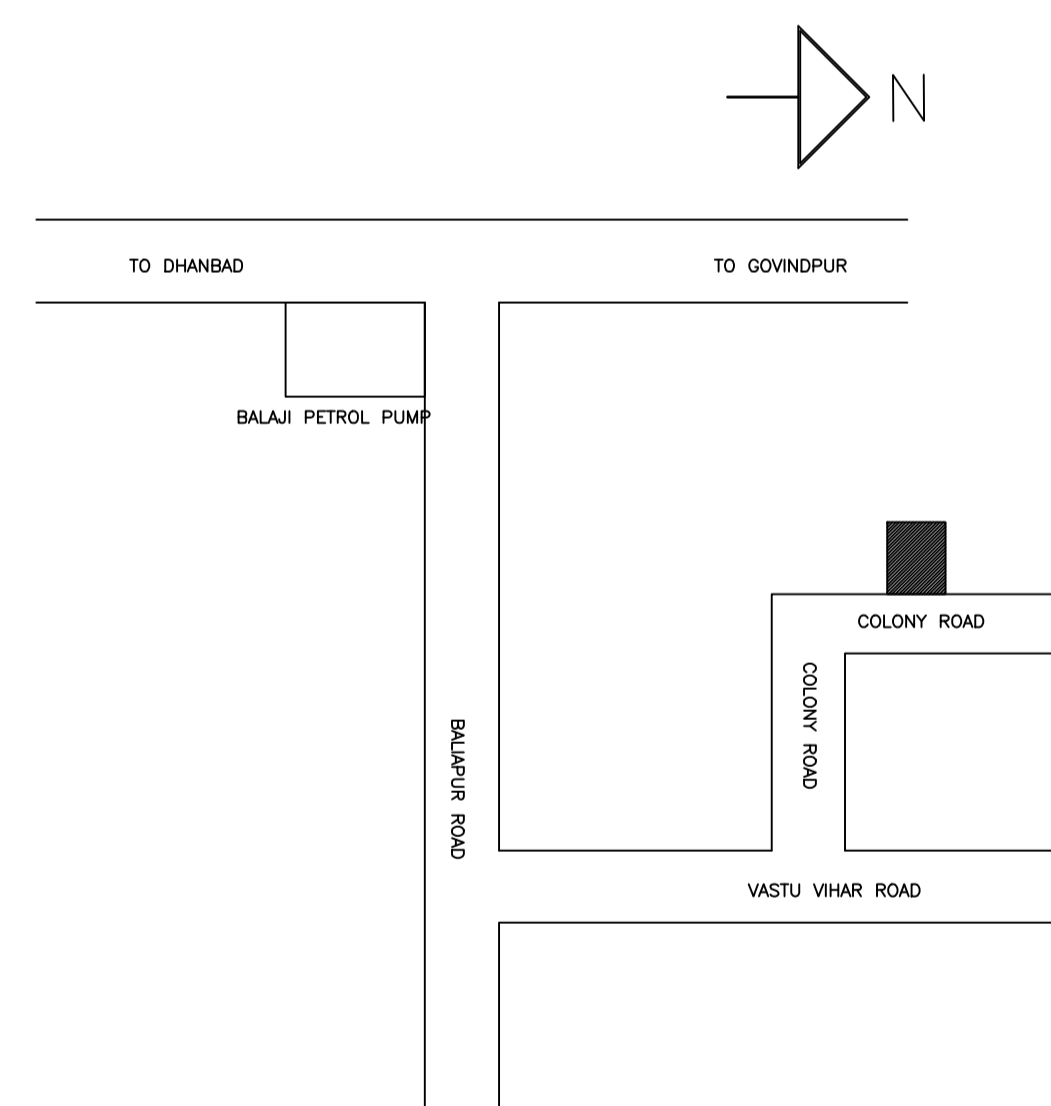

PLAN OF SEPTIC TANK

LTP NAME AND SIGNATURE	STRUCTURAL ENG'S NAME AND SIGNATURE	BUILDER NAME AND SIGNATURE	DIGITAL SIGNATURE
RAJEEV RANJAN SINGH DMC/ENG/0032/2017			