




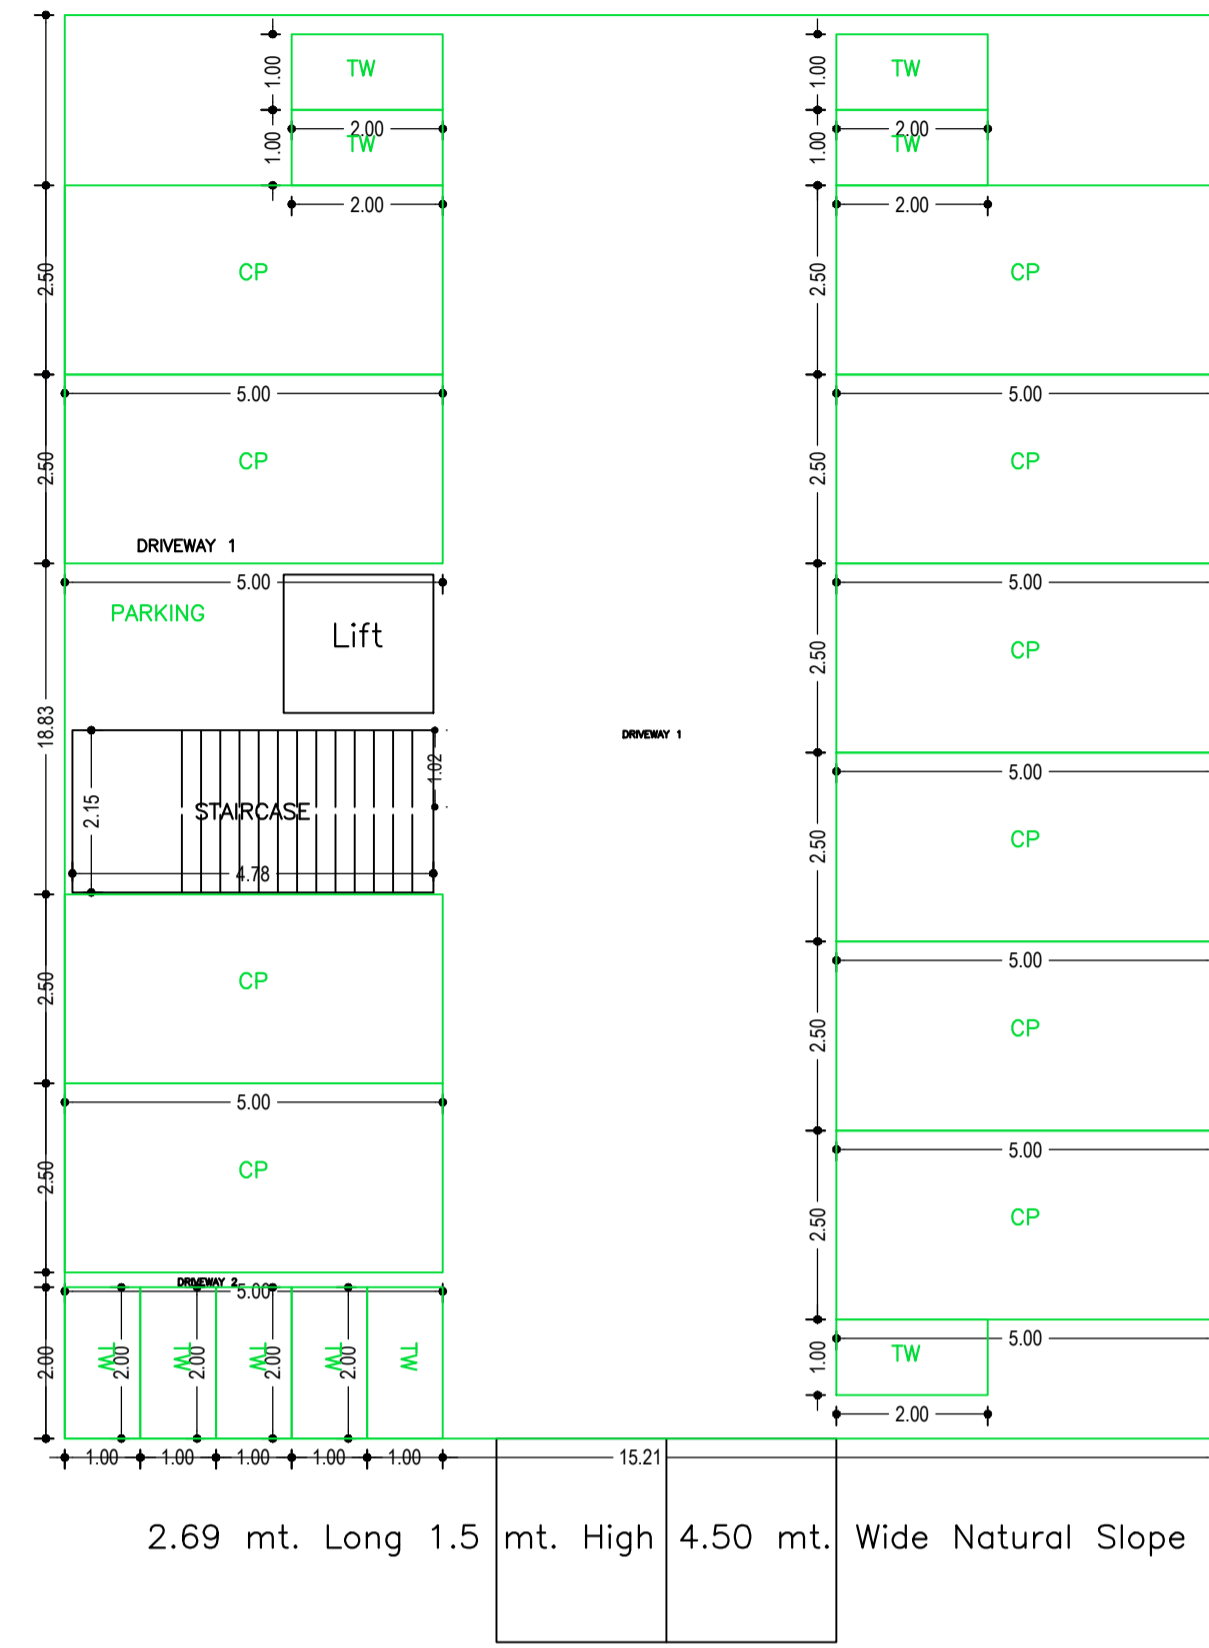


Proposal Basic Information	
Proposal File No.	DMC/BP/0110/W26/2022
Owner Name	Sri Baldeo Prasad Jalan and Sanjay Kumar Jalan Power of Attorney Vinod Jindal
Khata No	80
Plot No	1036
Village Name	Hirapur
Use	Residential
SubUse	Residential Bldg/Apartment

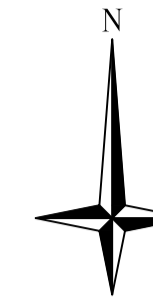


BASEMENT FLOOR PLAN  
(SCALE 1:100)

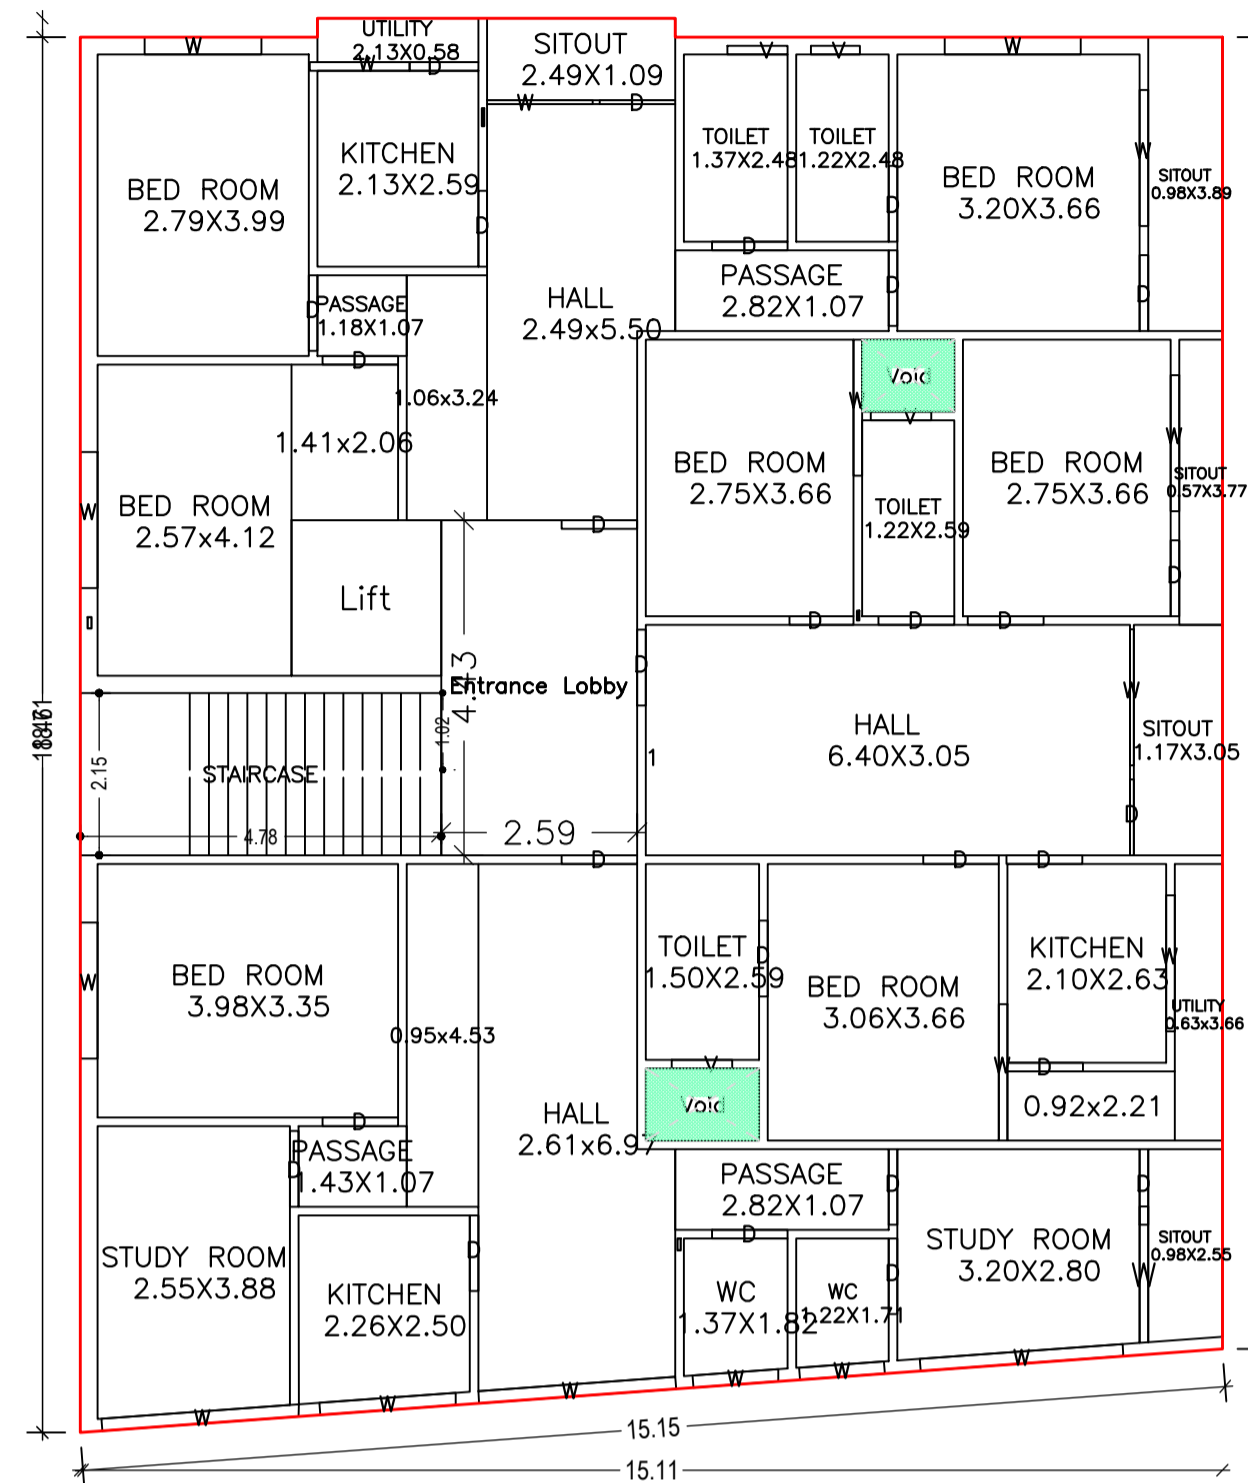


GROUND FLOOR PLAN  
(Proposed)  
(SCALE 1:100)

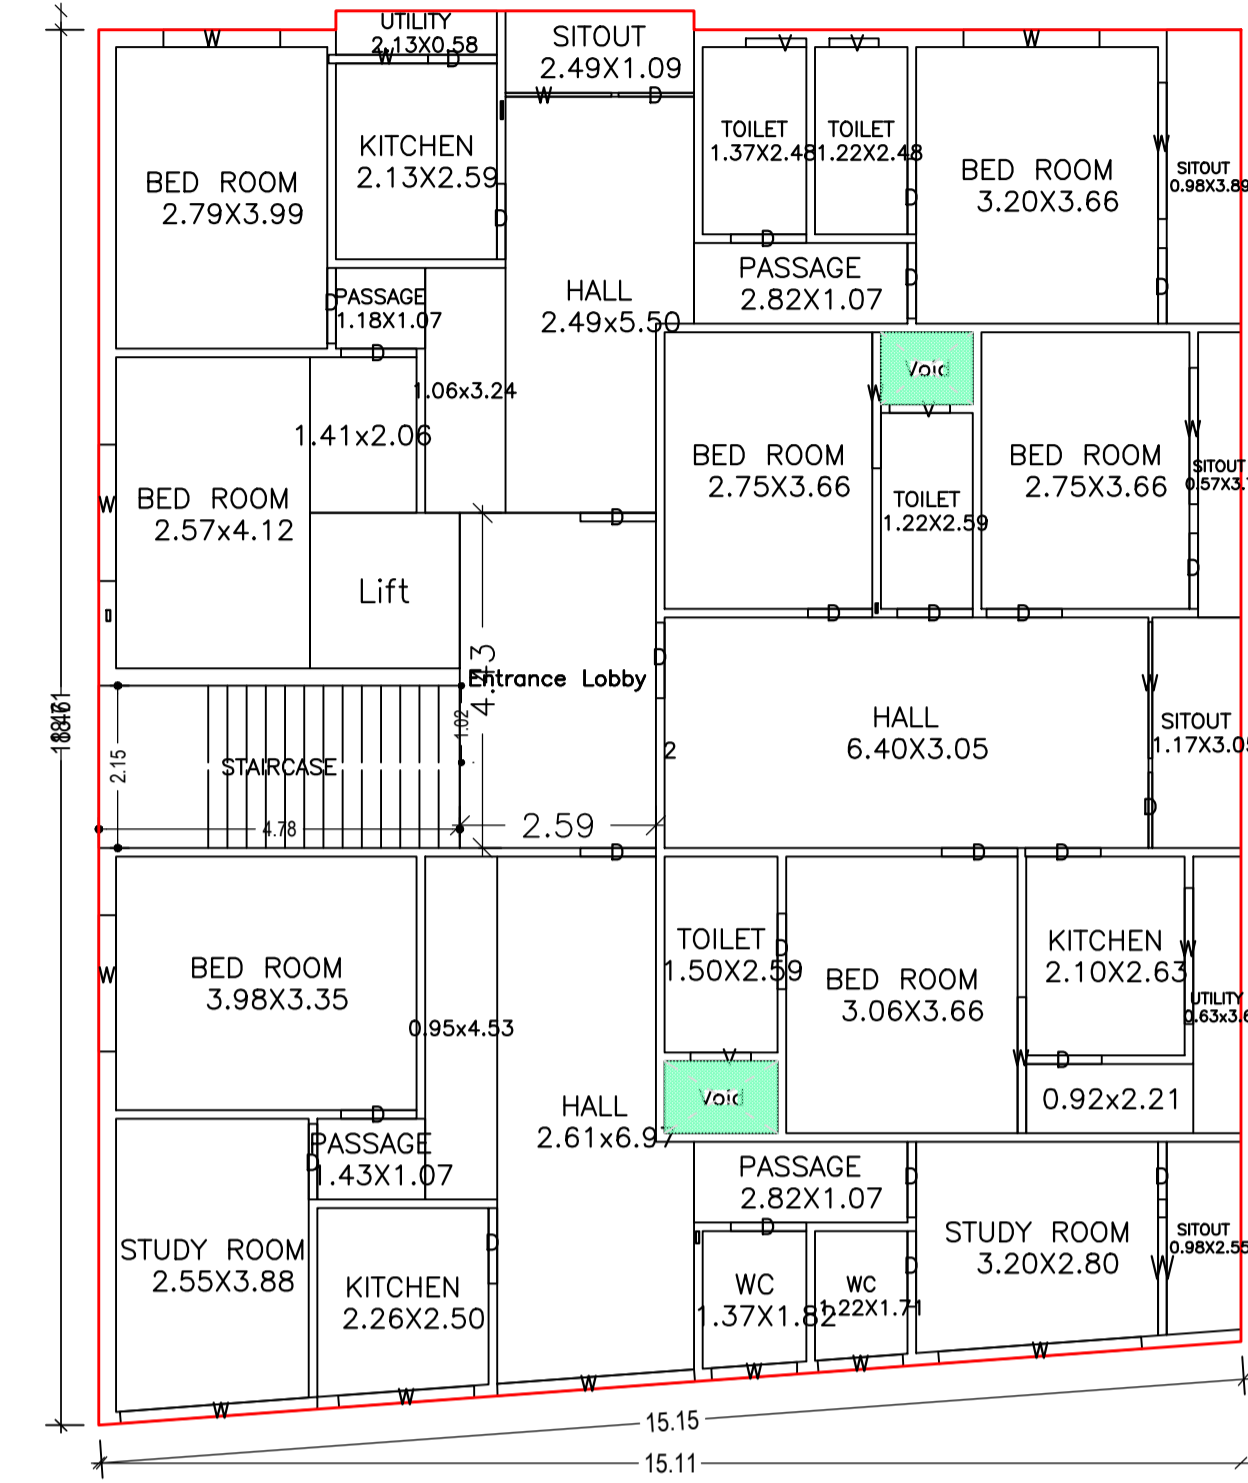

FIRST FLOOR PLAN  
(Proposed)  
(SCALE 1:100)

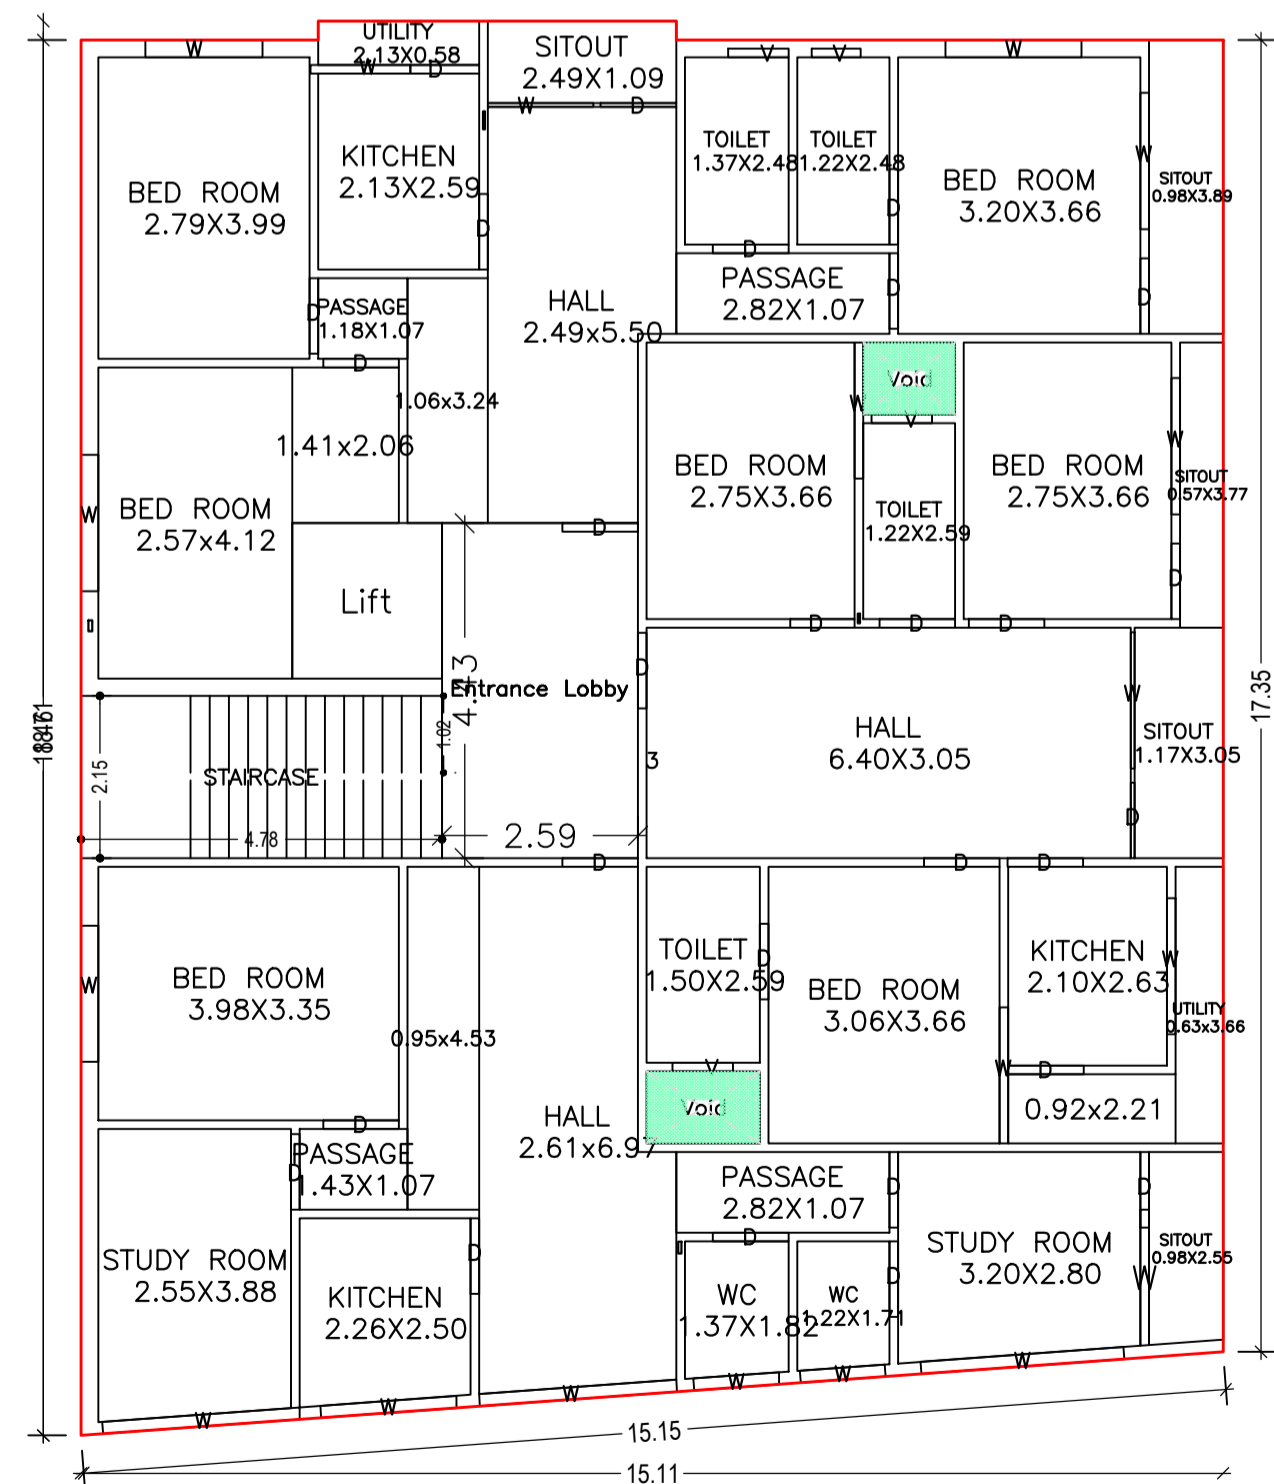










TYPICAL - 2, 3, 4 FLOOR PLAN  
(Proposed)  
(SCALE 1:100)

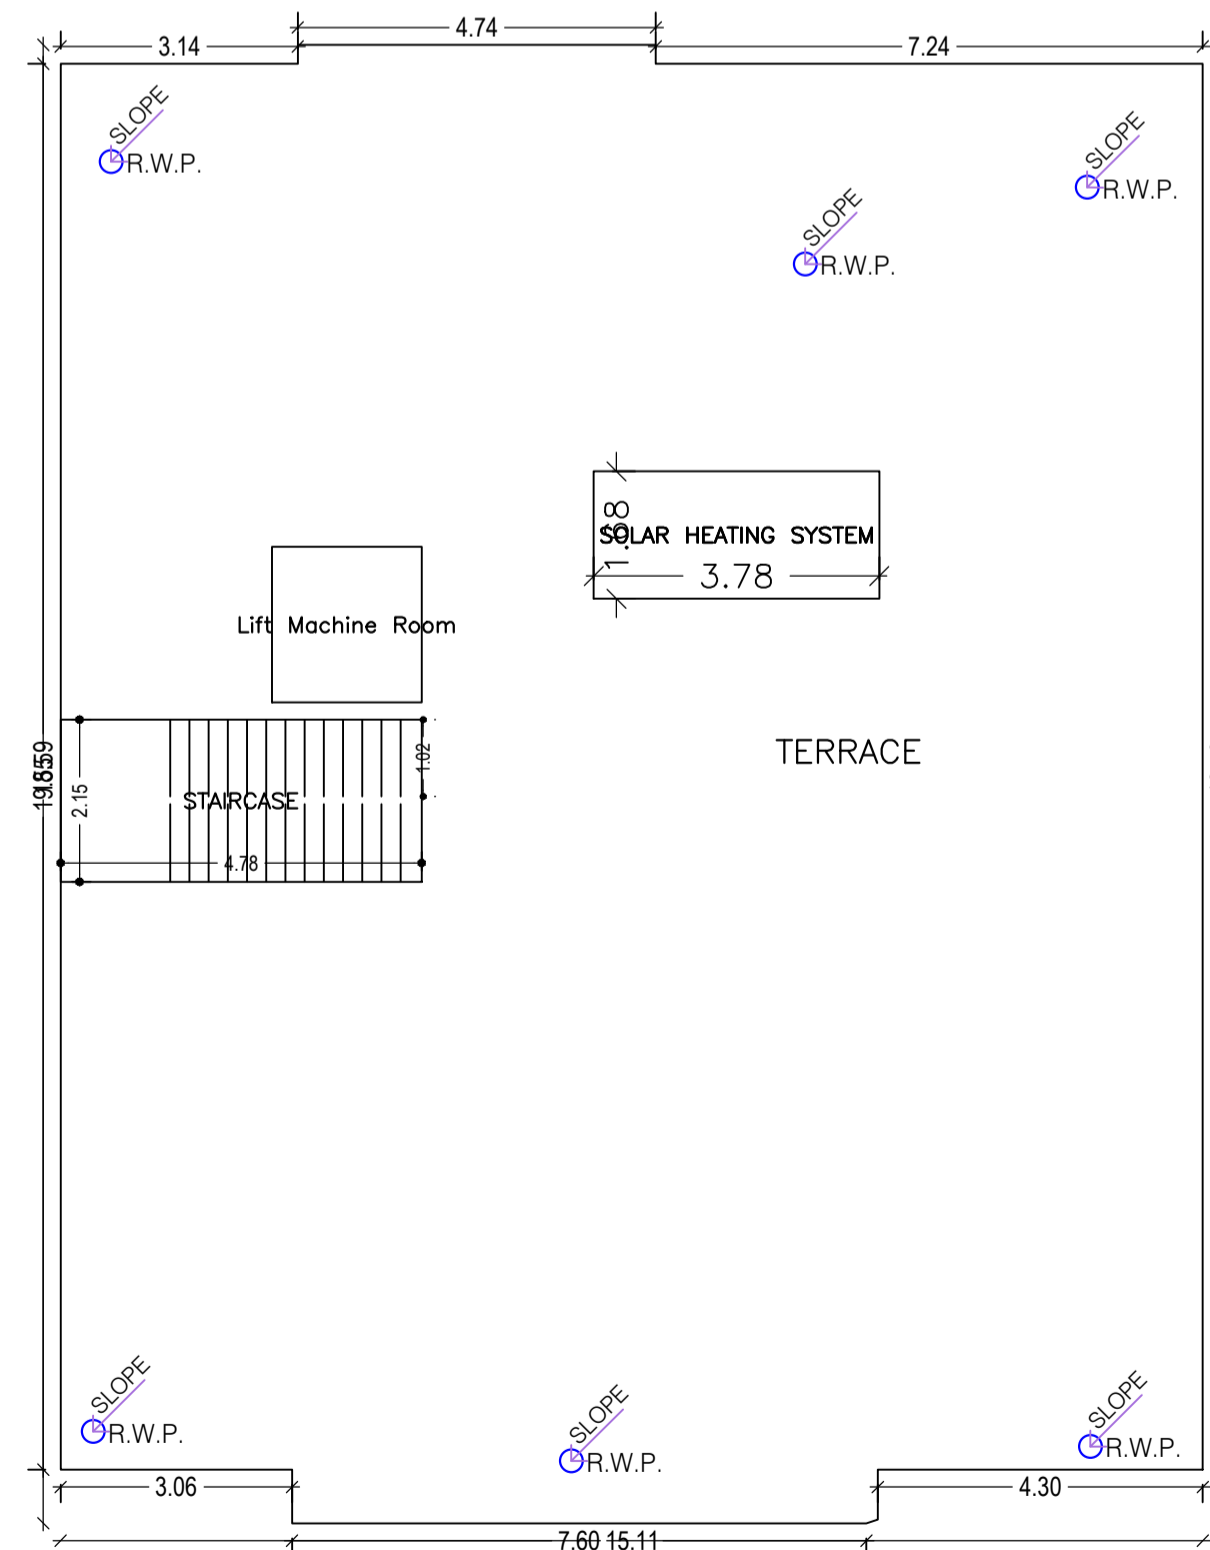

TERRACE FLOOR PLAN  
(SCALE 1:100)

LTP NAME AND SIGNATURE	STRUCTURAL ENG'S NAME AND SIGNATURE	BUILDER NAME AND SIGNATURE	DIGITAL SIGNATURE
ASHOK KUMAR DMC/ENG/0011/2017			

Proposal Basic Information	
Proposal File No.	DMC/BP/0110/W26/2022
Owner Name	Sri Baldeo Prasad Jalan and Sanjay Kumar, Jalan Power of Attorney Vinod Jindal
Khata No.	80
Plot No.	1036
Village Name	Hirapur
Use	Residential
SubUse	Residential Bldg/Apartment

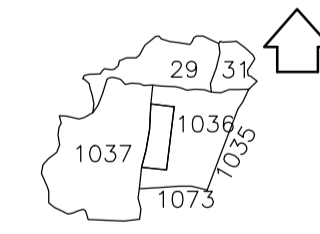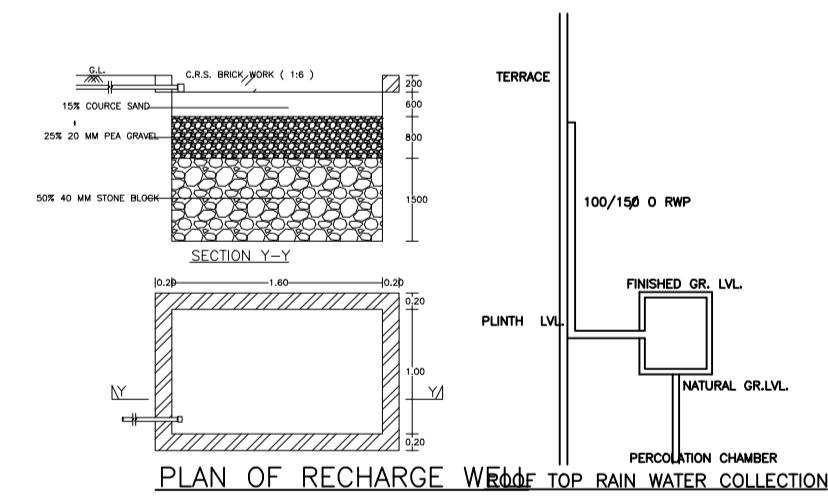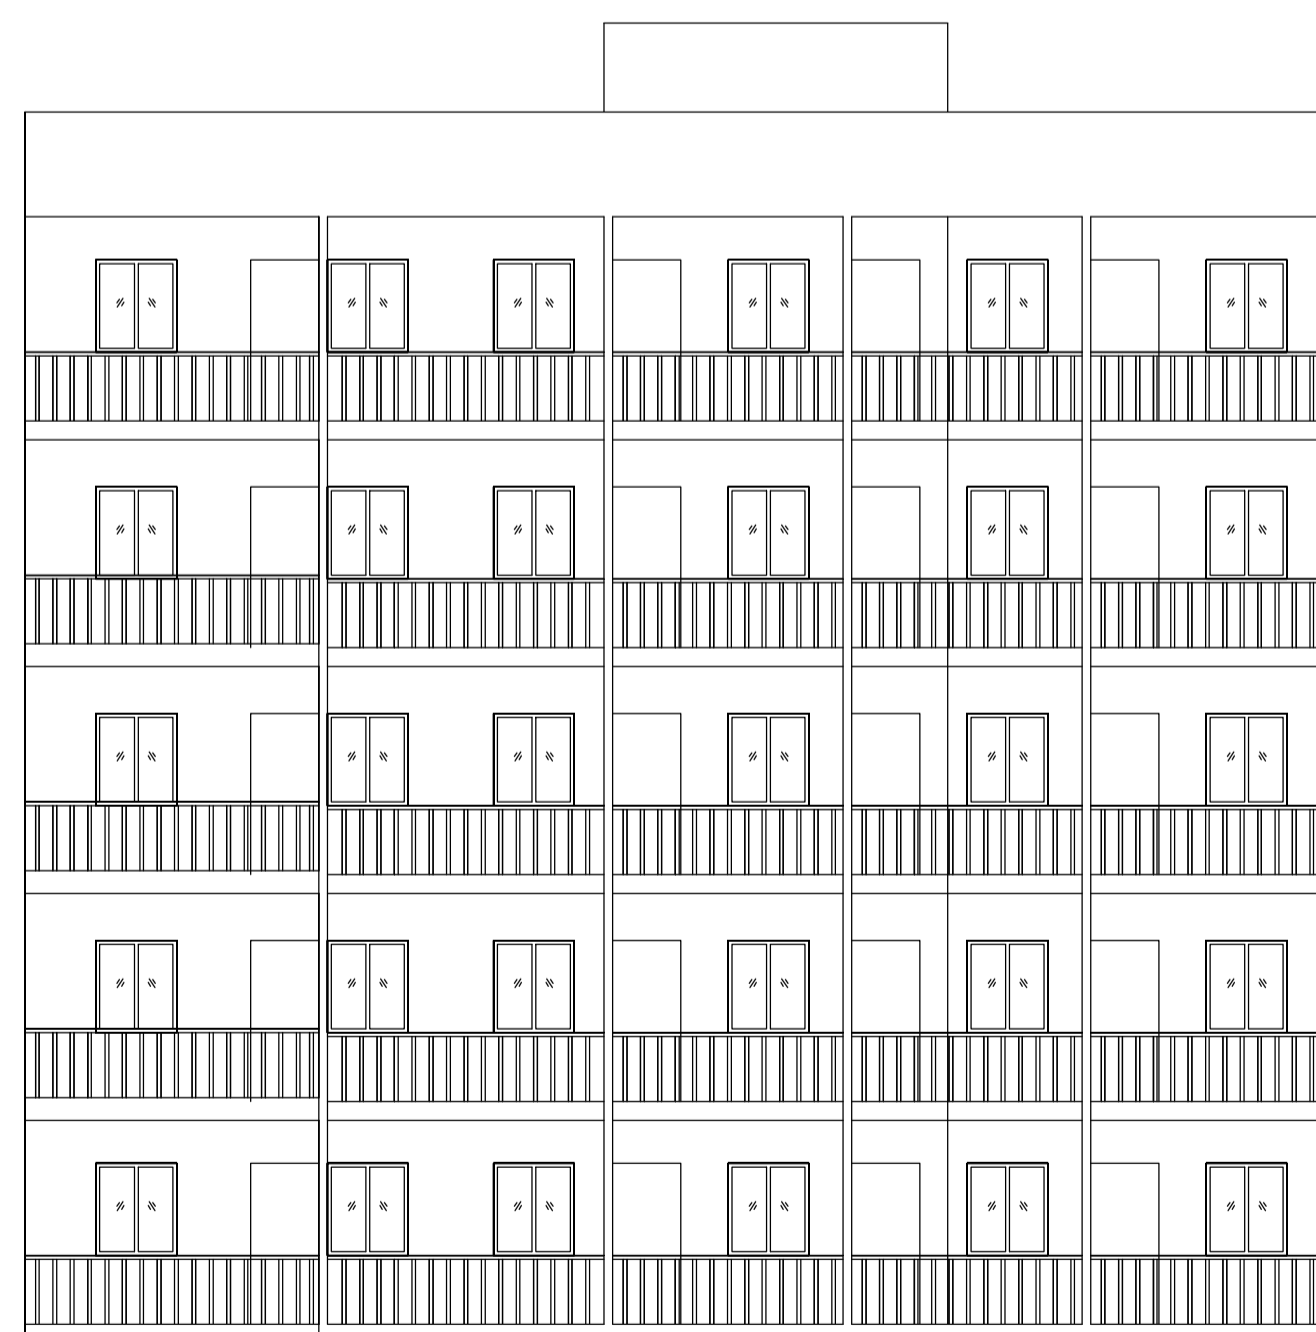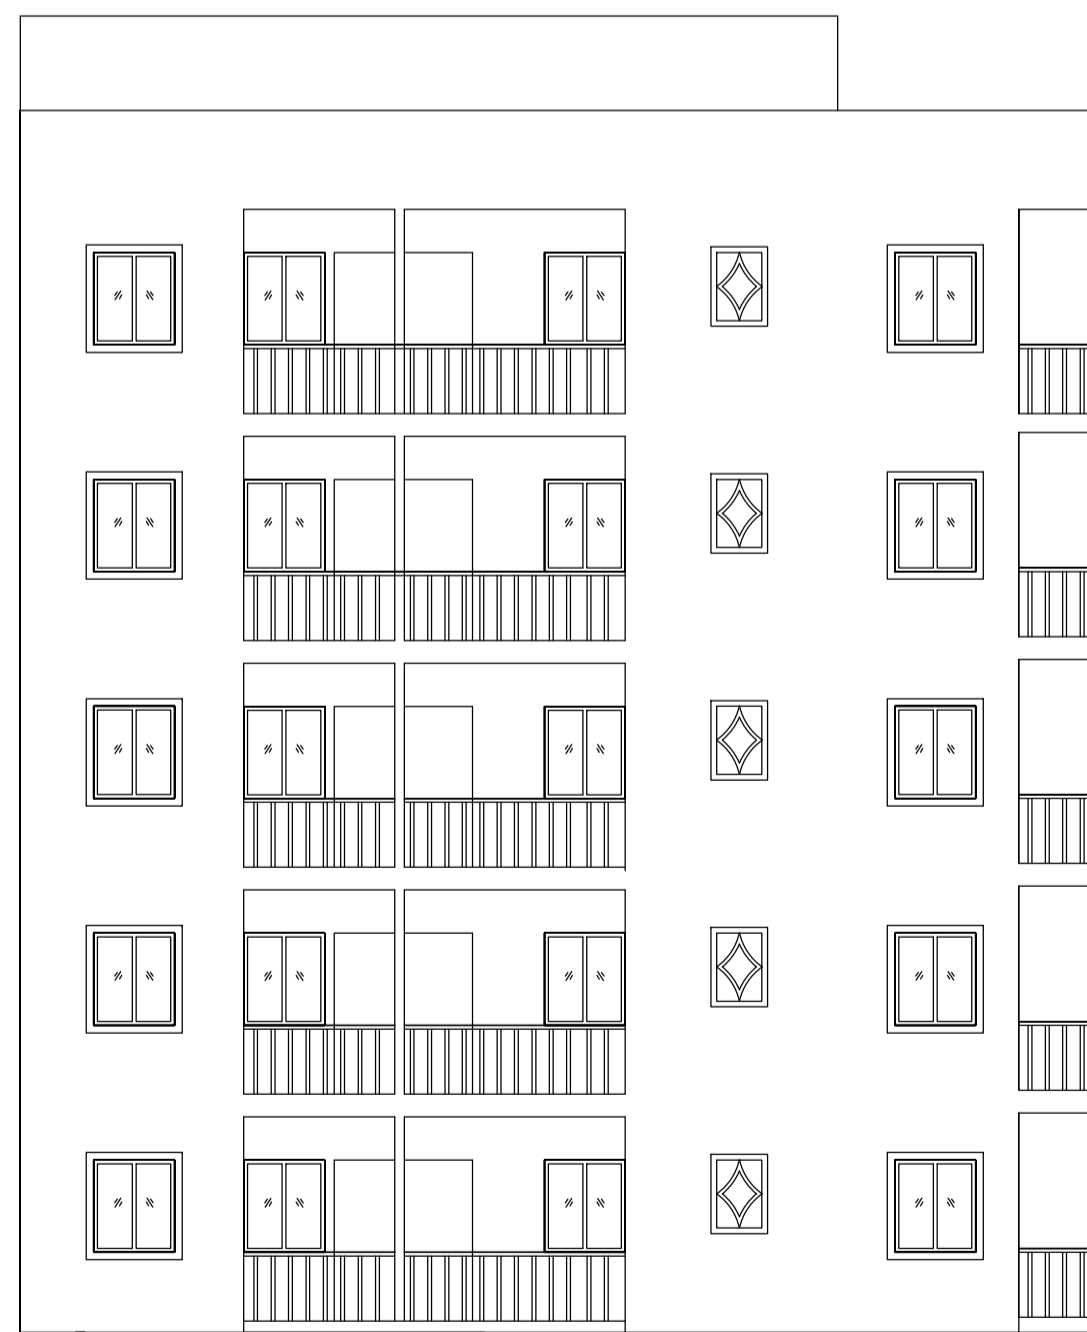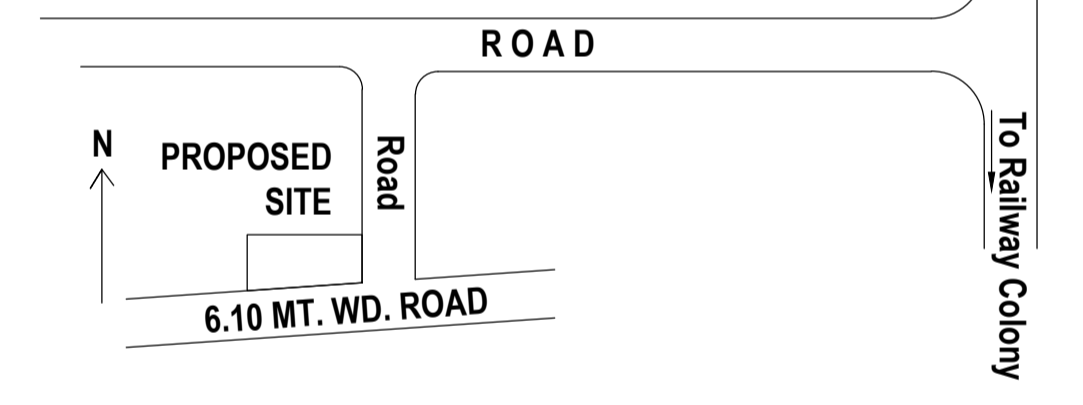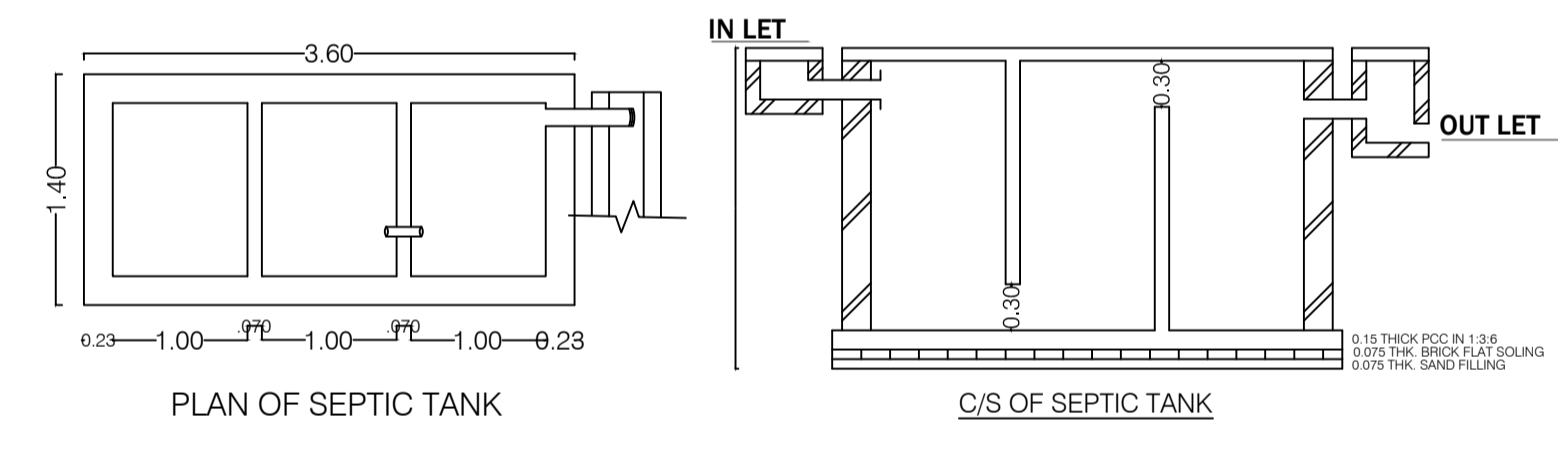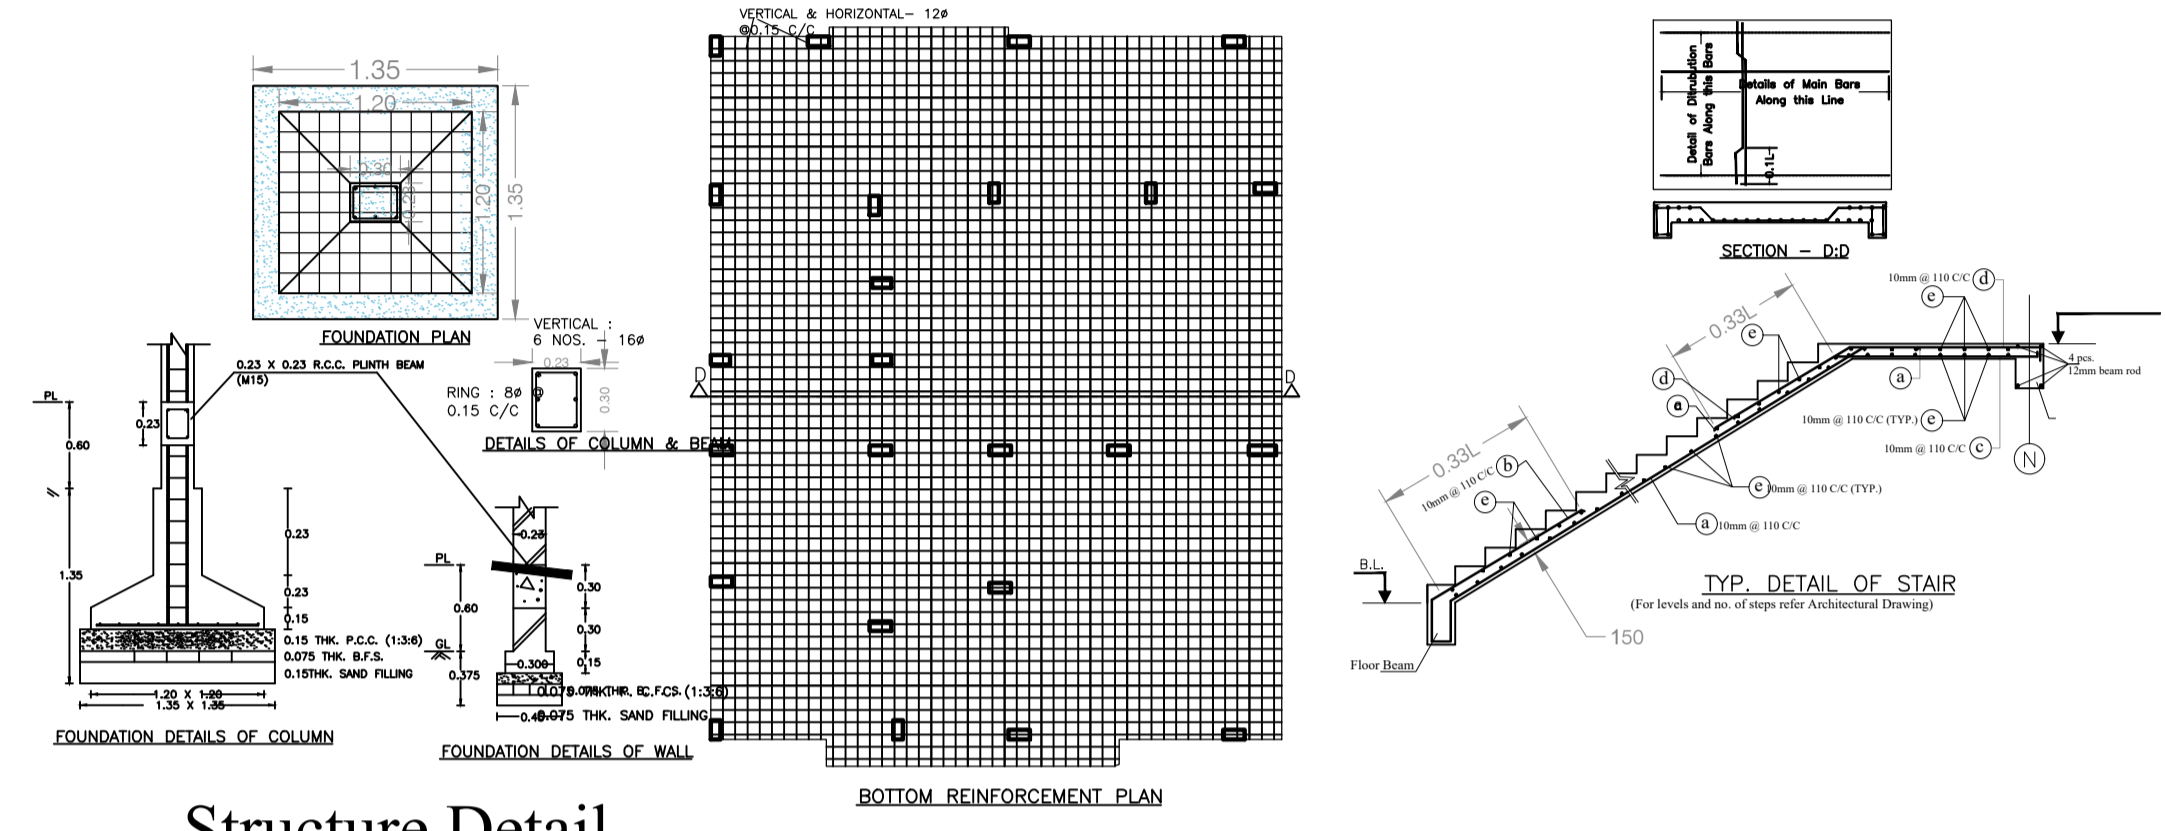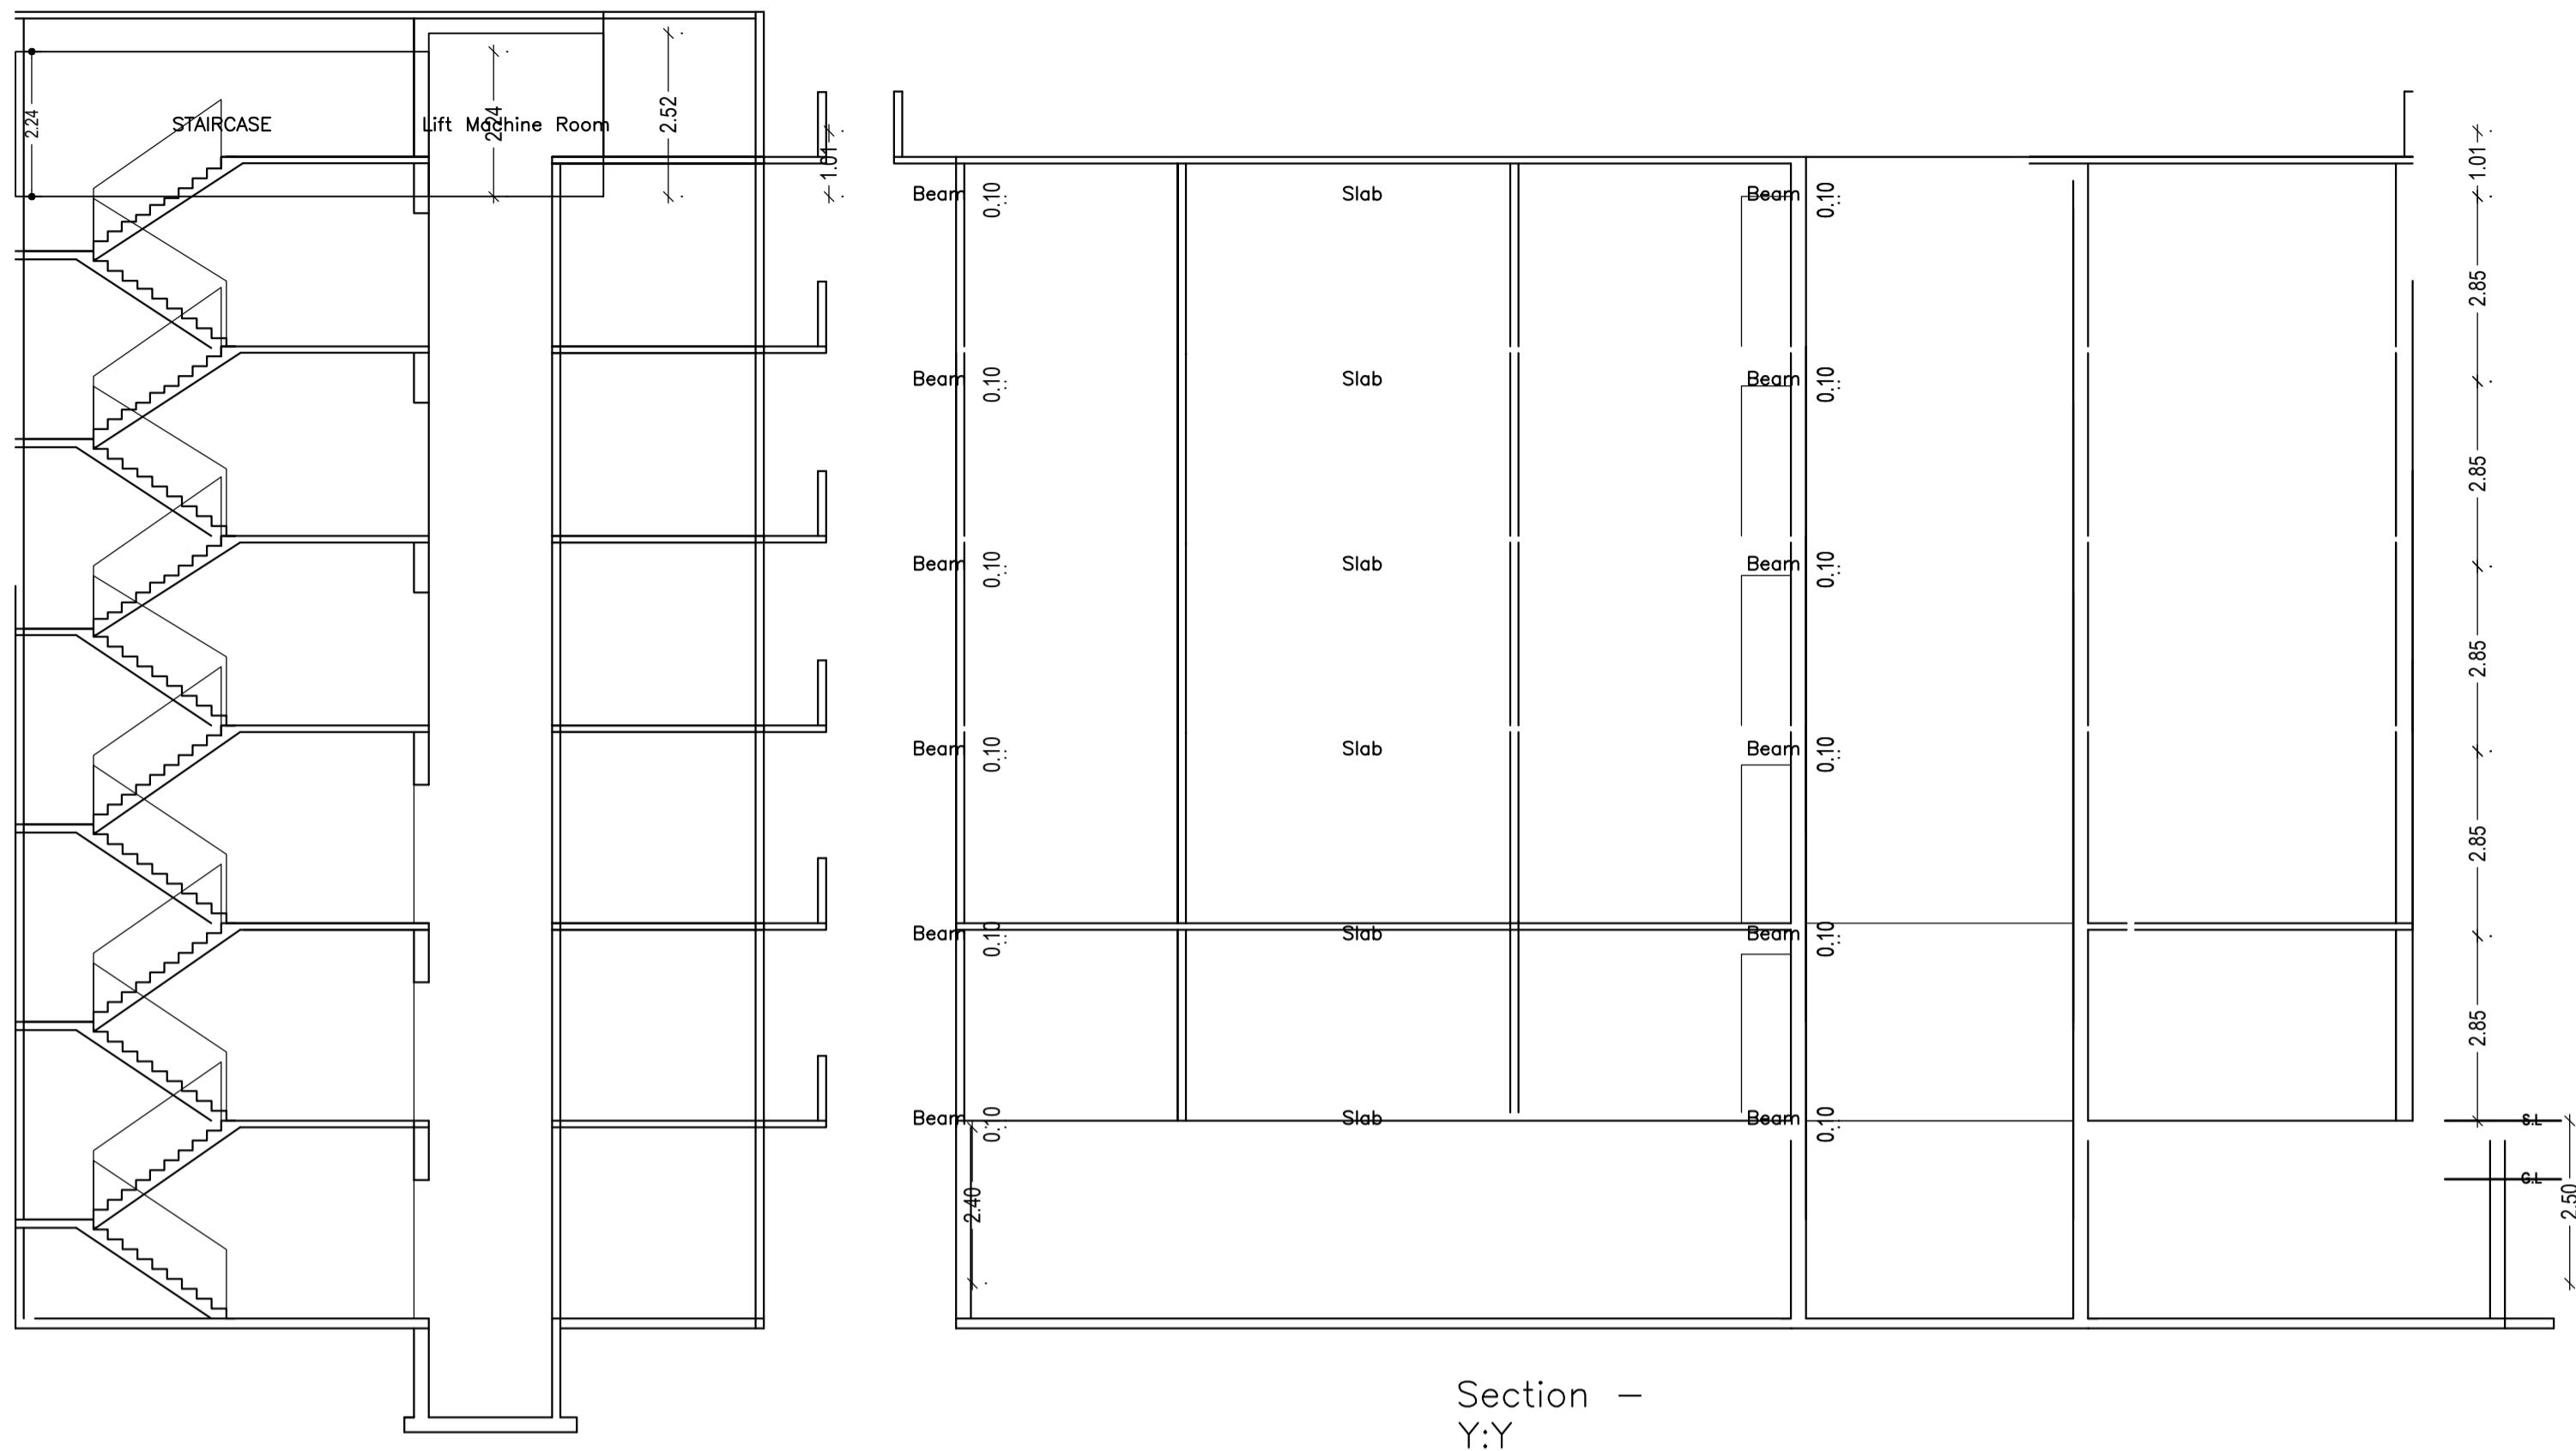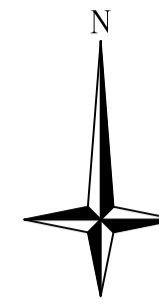

LTP NAME AND SIGNATURE	STRUCTURAL ENG'S NAME AND SIGNATURE	BUILDER NAME AND SIGNATURE	DIGITAL SIGNATURE
ASHOK KUMAR DMC/ENG/0011/2017			