

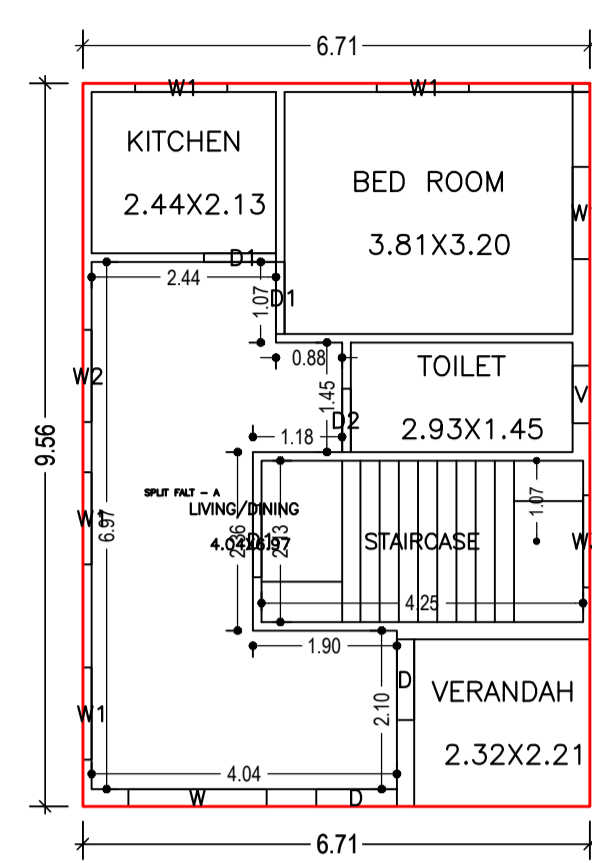
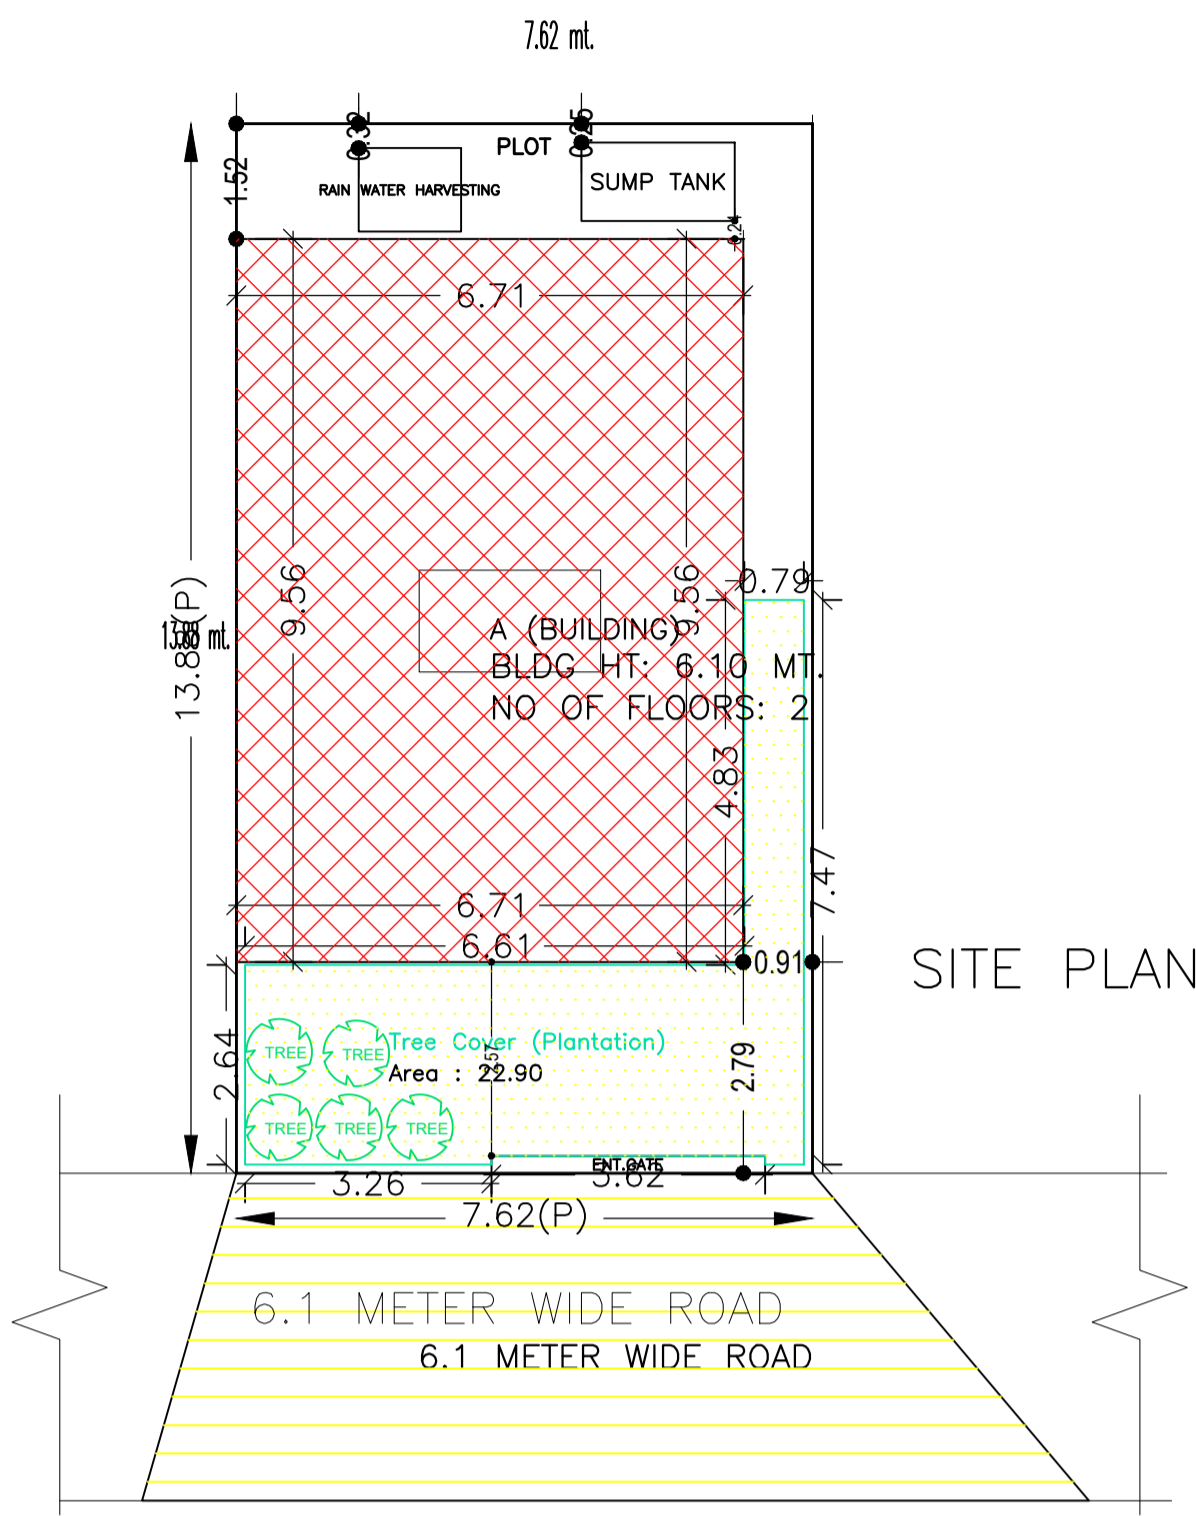


Proposal Basic Information


Proposal File No.	DMC/BP/0345/W17/2022
Owner Name	AMAR DEO SINGH
Khata No	OLD - 48 , NEW- 601
Plot No	OLD - 208 , NEW - 91
Village Name	Panderpala
Use	Residential
SubUse	Bungalow/ Dwelling / Non Apartment

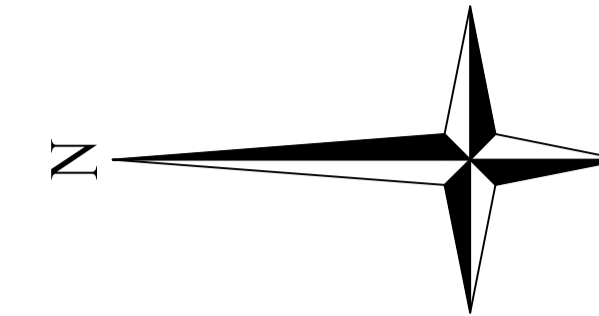



GROUND FLOOR PLAN (Proposed) (SCALE 1:100)

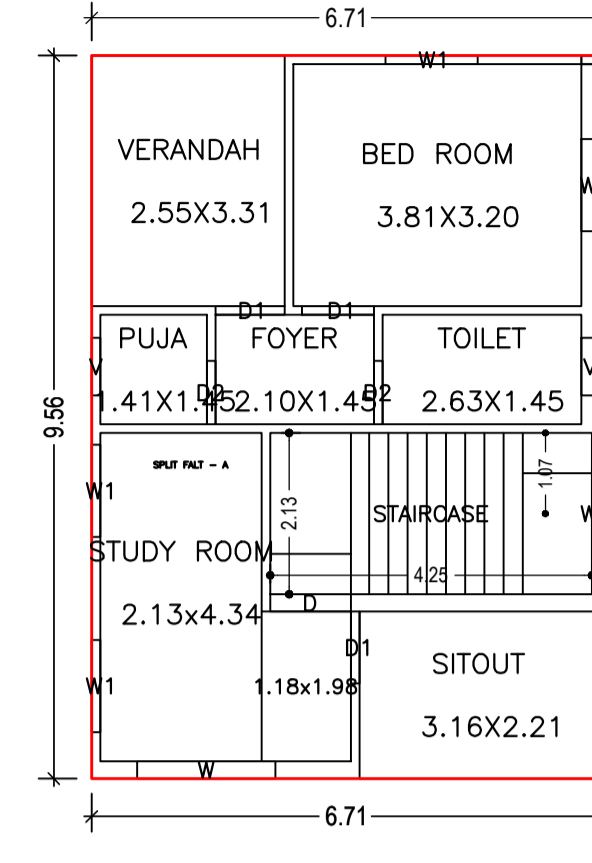


FIRST FLOOR PLAN (Proposed) (SCALE 1:100)

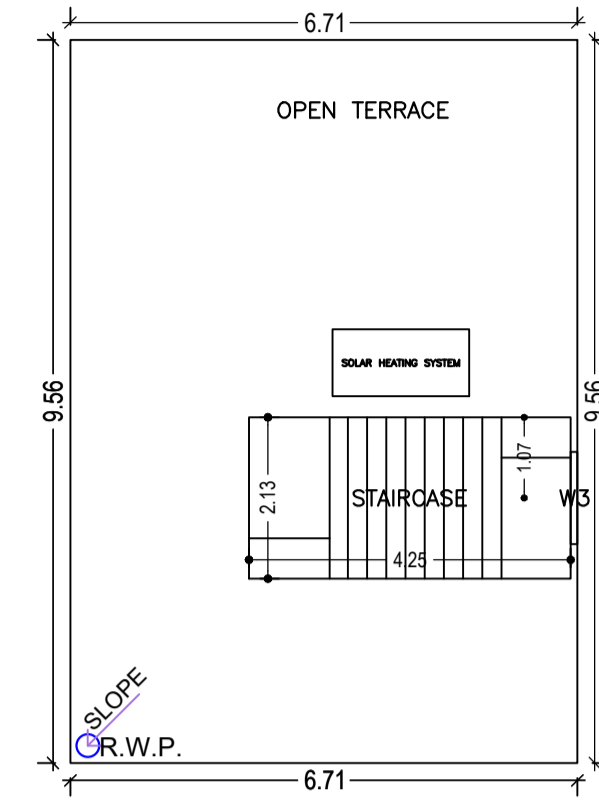

TERRACE FLOOR PLAN (SCALE 1:100)

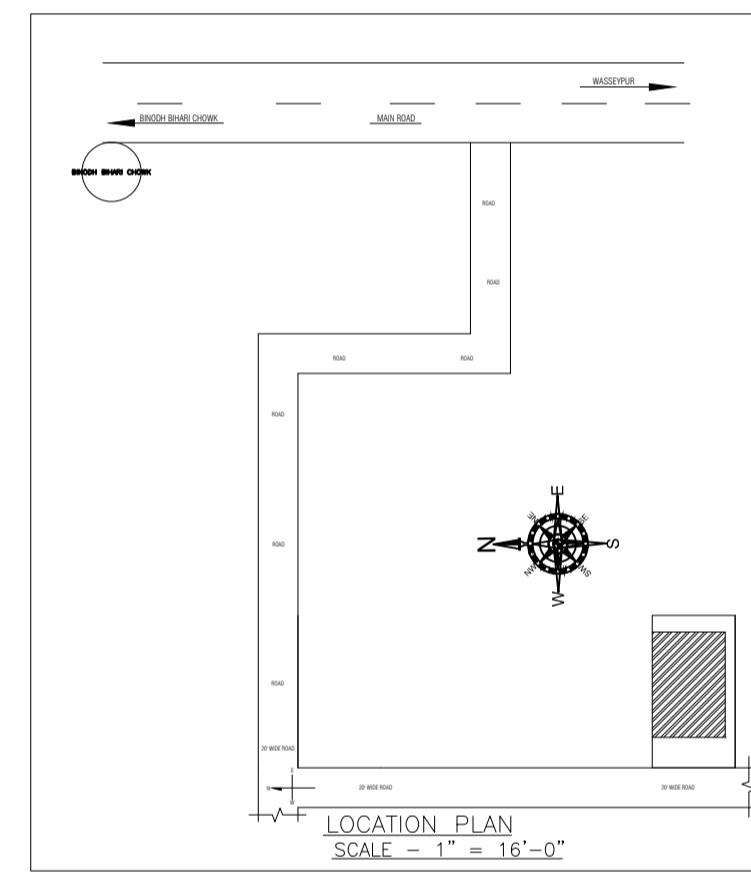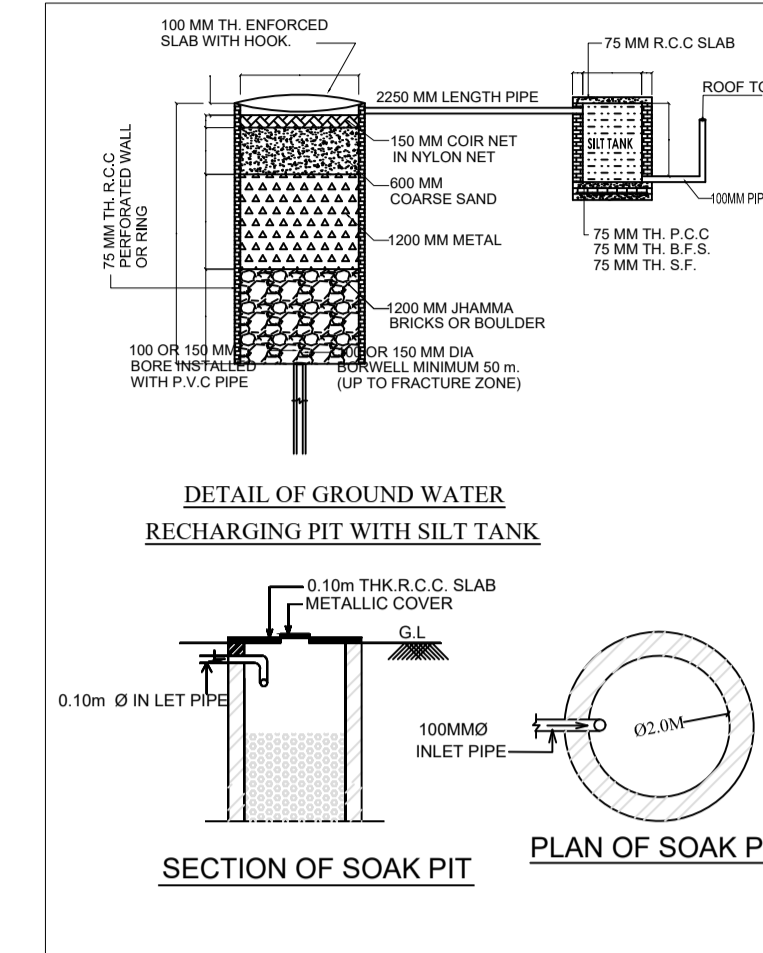

LOCATION PLAN (SCALE - 1" = 16'-0")

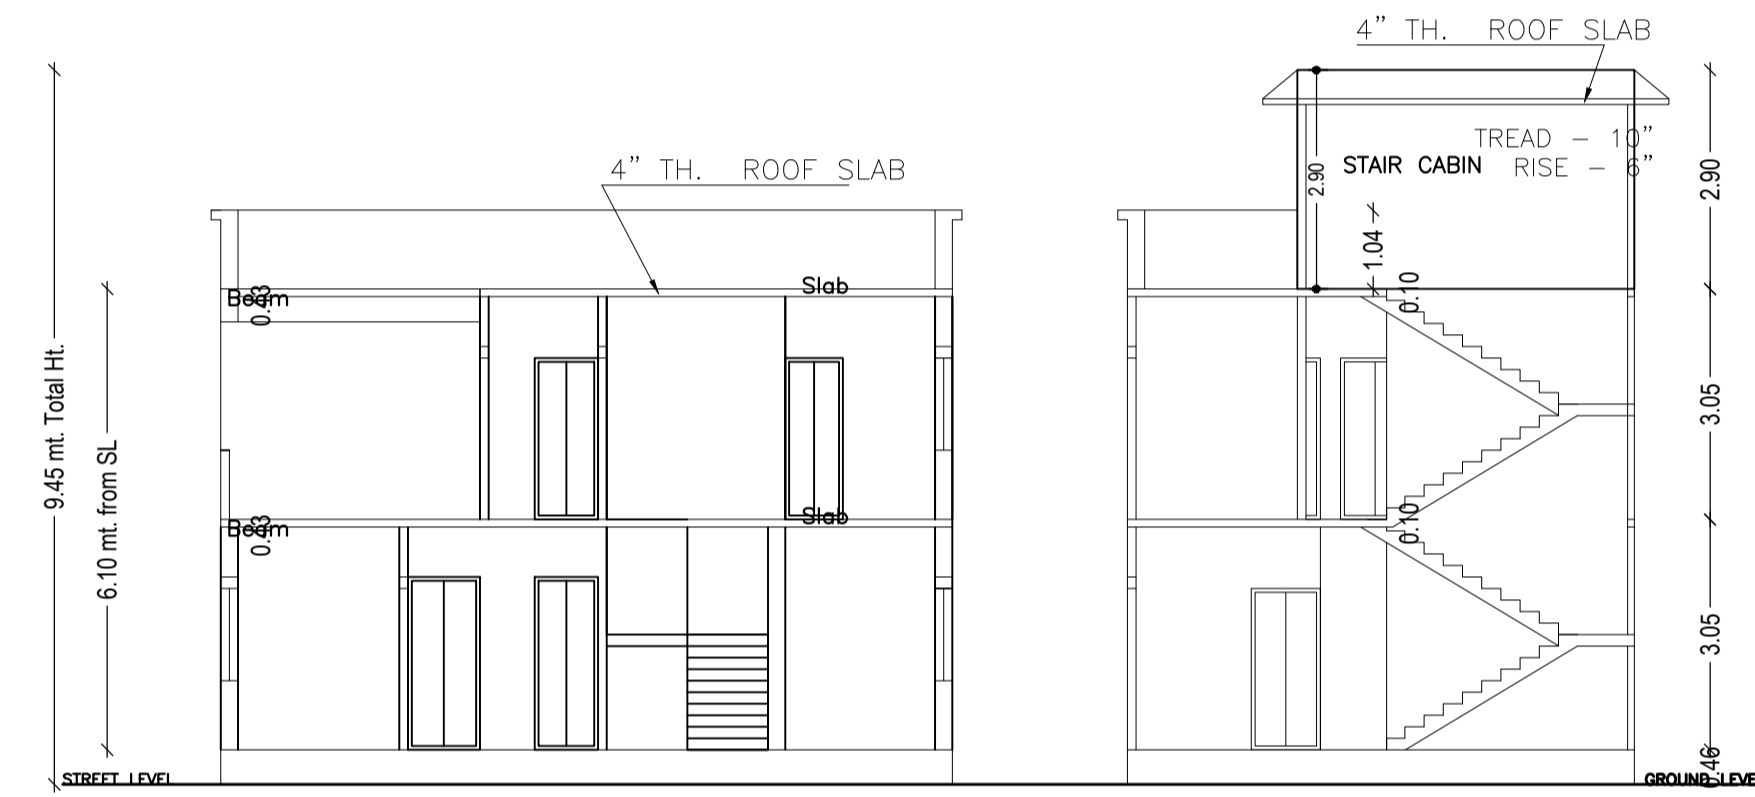

Building :A (BUILDING)

Floor Name	Total Built Up Area (Sq.mt.)	Proposed FAR Area (Sq.mt.) Resi.	Total FAR Area (Sq.mt.)	Total Consumed Additional FAR Area (Sq.mt.)	Tnmt (No.)
Ground Floor	64.13	64.13	64.13	64.13	01
First Floor	64.13	64.13	64.13	64.13	00
Terrace Floor	0.00	0.00	0.00	0.00	00
Total :	128.26	128.26	128.26	128.26	01
Total Number of Same Buildings :	1				
Total :	128.26	128.26	128.26	128.26	01

SCHEDULE OF DOOR:





BUILDING NAME	NAME	LENGTH	HEIGHT	NOS
A (BUILDING)	D2	0.84	2.10	03
A (BUILDING)	D1	0.91	2.10	01
A (BUILDING)	D1	0.95	2.10	05
A (BUILDING)	D	1.07	2.10	03

SCHEDULE OF WINDOW/VENTILATION:

BUILDING NAME	NAME	LENGTH	HEIGHT	NOS
A (BUILDING)	V	0.76	1.20	03
A (BUILDING)	W1	1.22	1.20	09
A (BUILDING)	W2	1.22	1.20	01
A (BUILDING)	W	1.83	1.20	02

UnitBUA Table for Building :A (BUILDING)

FLOOR	Name	UnitBUA Type	UnitBUA Area	Carpet Area	No. of Rooms	No. of Tenement
GROUND FLOOR PLAN	SPLIT FALT - A	FLAT	128.25	128.20	5	1
FIRST FLOOR PLAN	SPLIT FALT - A	FLAT	0.00	0.00	7	0
Total:	-	-	128.25	128.20	12	1

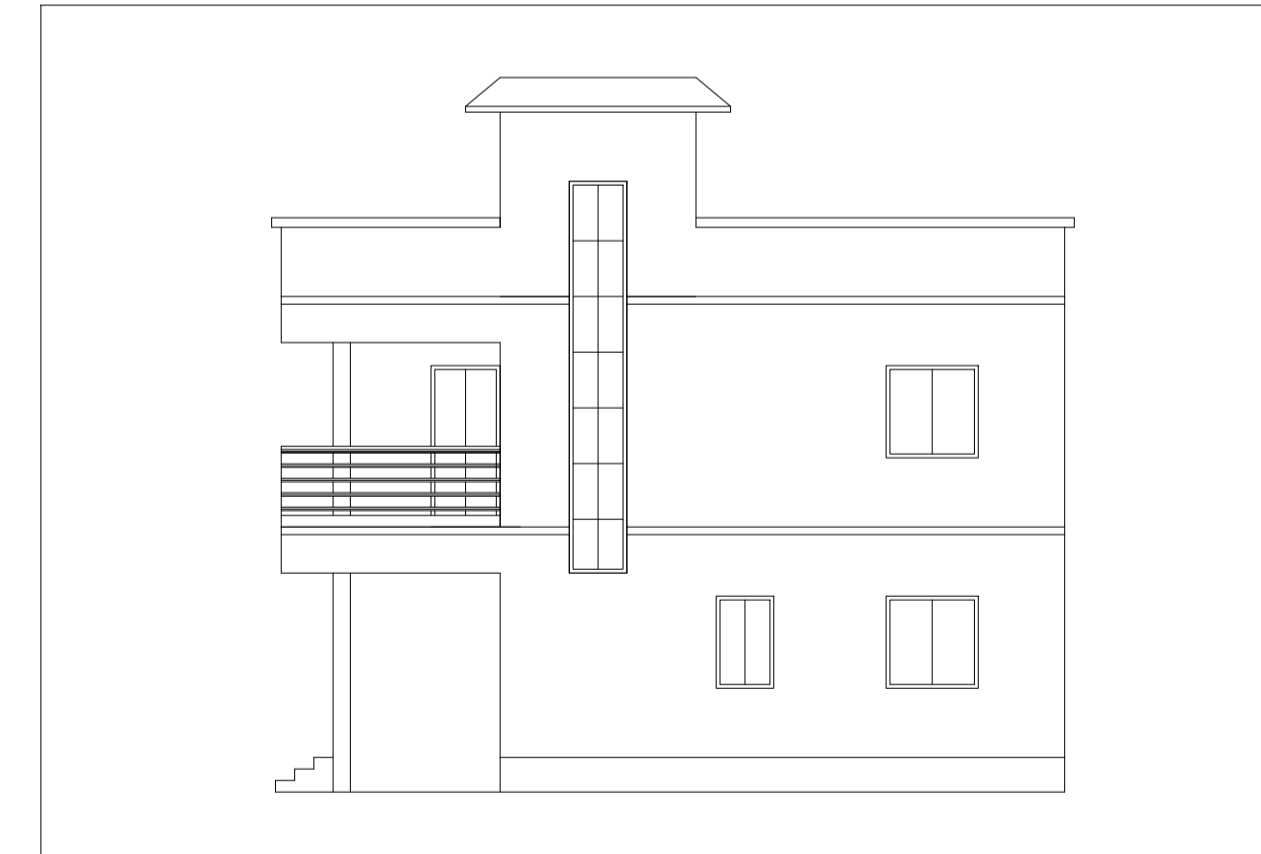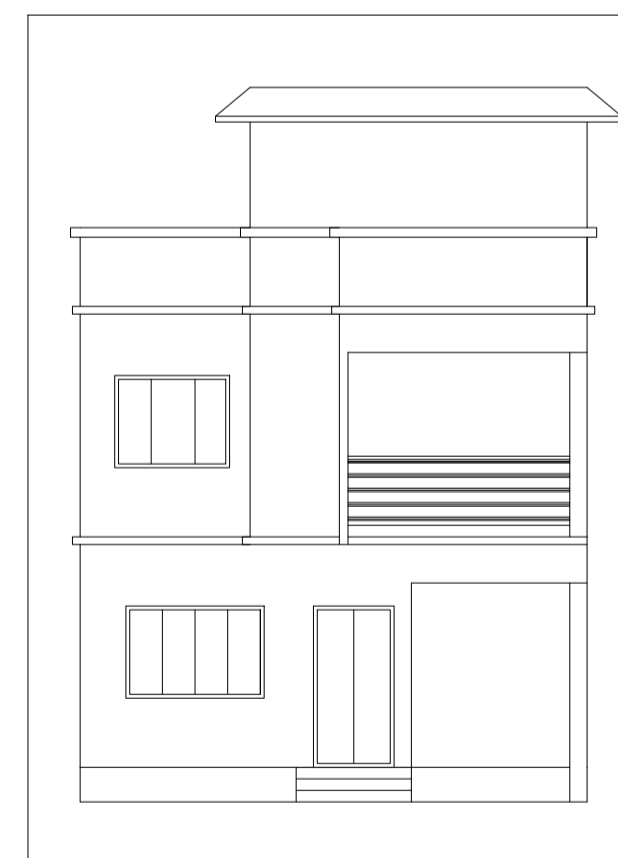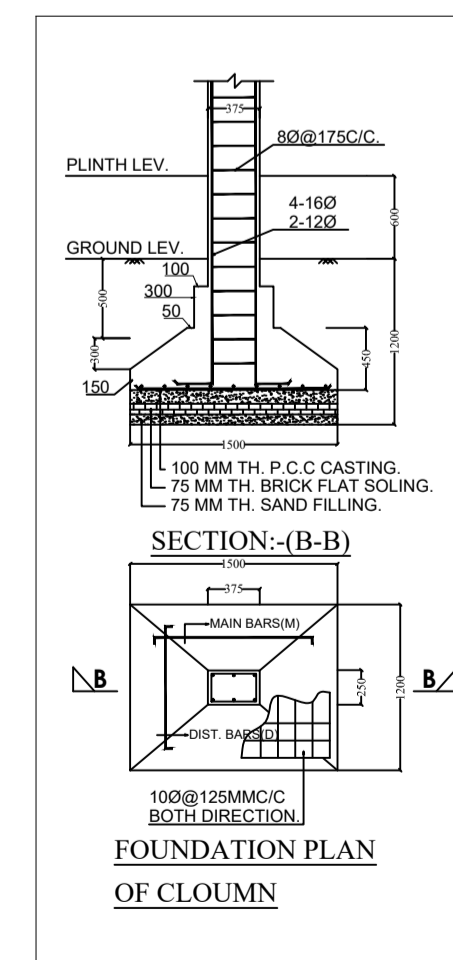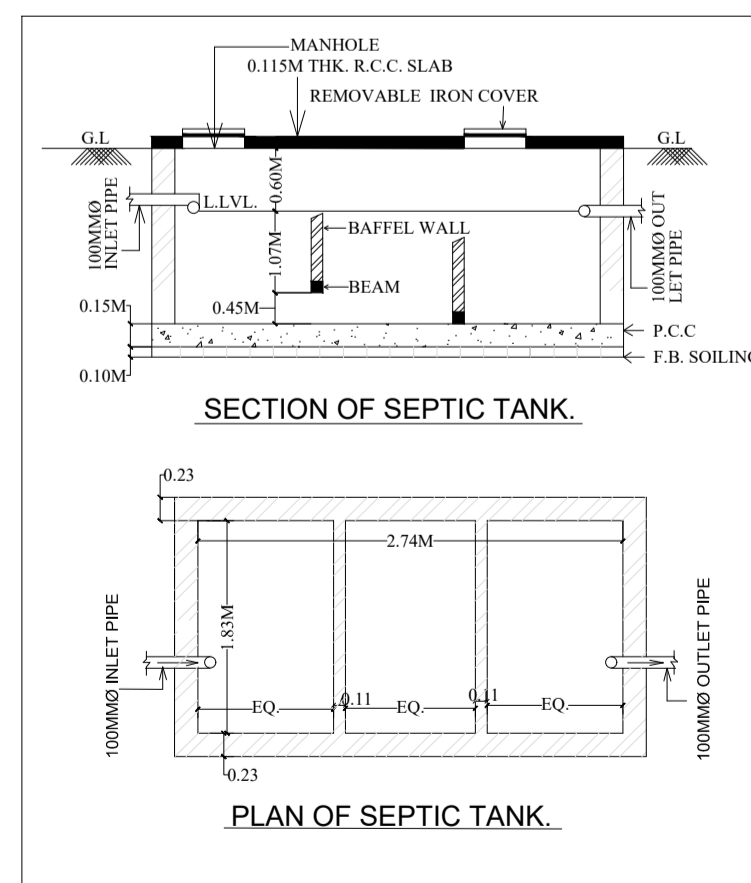

COLOR INDEX

PLOT BOUNDARY	Black
ABUTTING ROAD	Green
PROPOSED CONSTRUCTION	Red
COMMON PLOT	Yellow
ROAD WIDENING AREA	Orange
EXISTING (To be retained)	Blue
EXISTING (To be demolished)	Light Blue

Buildingwise Floor FAR Details

Floor Name	Building Name A (BUILDING)		Total	
	Proposed Built Up Area (Sq.mt.)	Proposed FAR Area (Sq.mt.)	Total Proposed Built Up Area (Sq.mt.)	Total FAR Area (Sq.mt.)
Ground Floor	64.13	64.13	64.13	64.13
First Floor	64.13	64.13	64.13	64.13
Terrace Floor	0.00	0.00	0.00	0.00
Total :	128.26	128.26	128.26	128.26

Building USE/SUBUSE Details

Building Name	Building Use	Building SubUse	Building Structure
A (BUILDING)	Residential	Bungalow/ Dwelling / Non Apartment	Non-Highrise

FAR & Tenement Details (Table 4c-1)

Building	No. of Same Bldg	Total Built Up Area (Sq.mt.)	Proposed FAR Area (Sq.mt.) Resi.	Total FAR Area (Sq.mt.)	Total Consumed Additional FAR Area (Sq.mt.)	Tnmt (No.)
A (BUILDING)	1	128.26	128.26	128.26	128.26	01
Grand Total :	1	128.26	128.26	128.26	128.26	01

LTP NAME AND SIGNATURE	STRUCTURAL ENG'S NAME AND SIGNATURE	BUILDER NAME AND SIGNATURE	DIGITAL SIGNATURE
MD IMRAN KHAN DMC/ENG/0008/2020			