

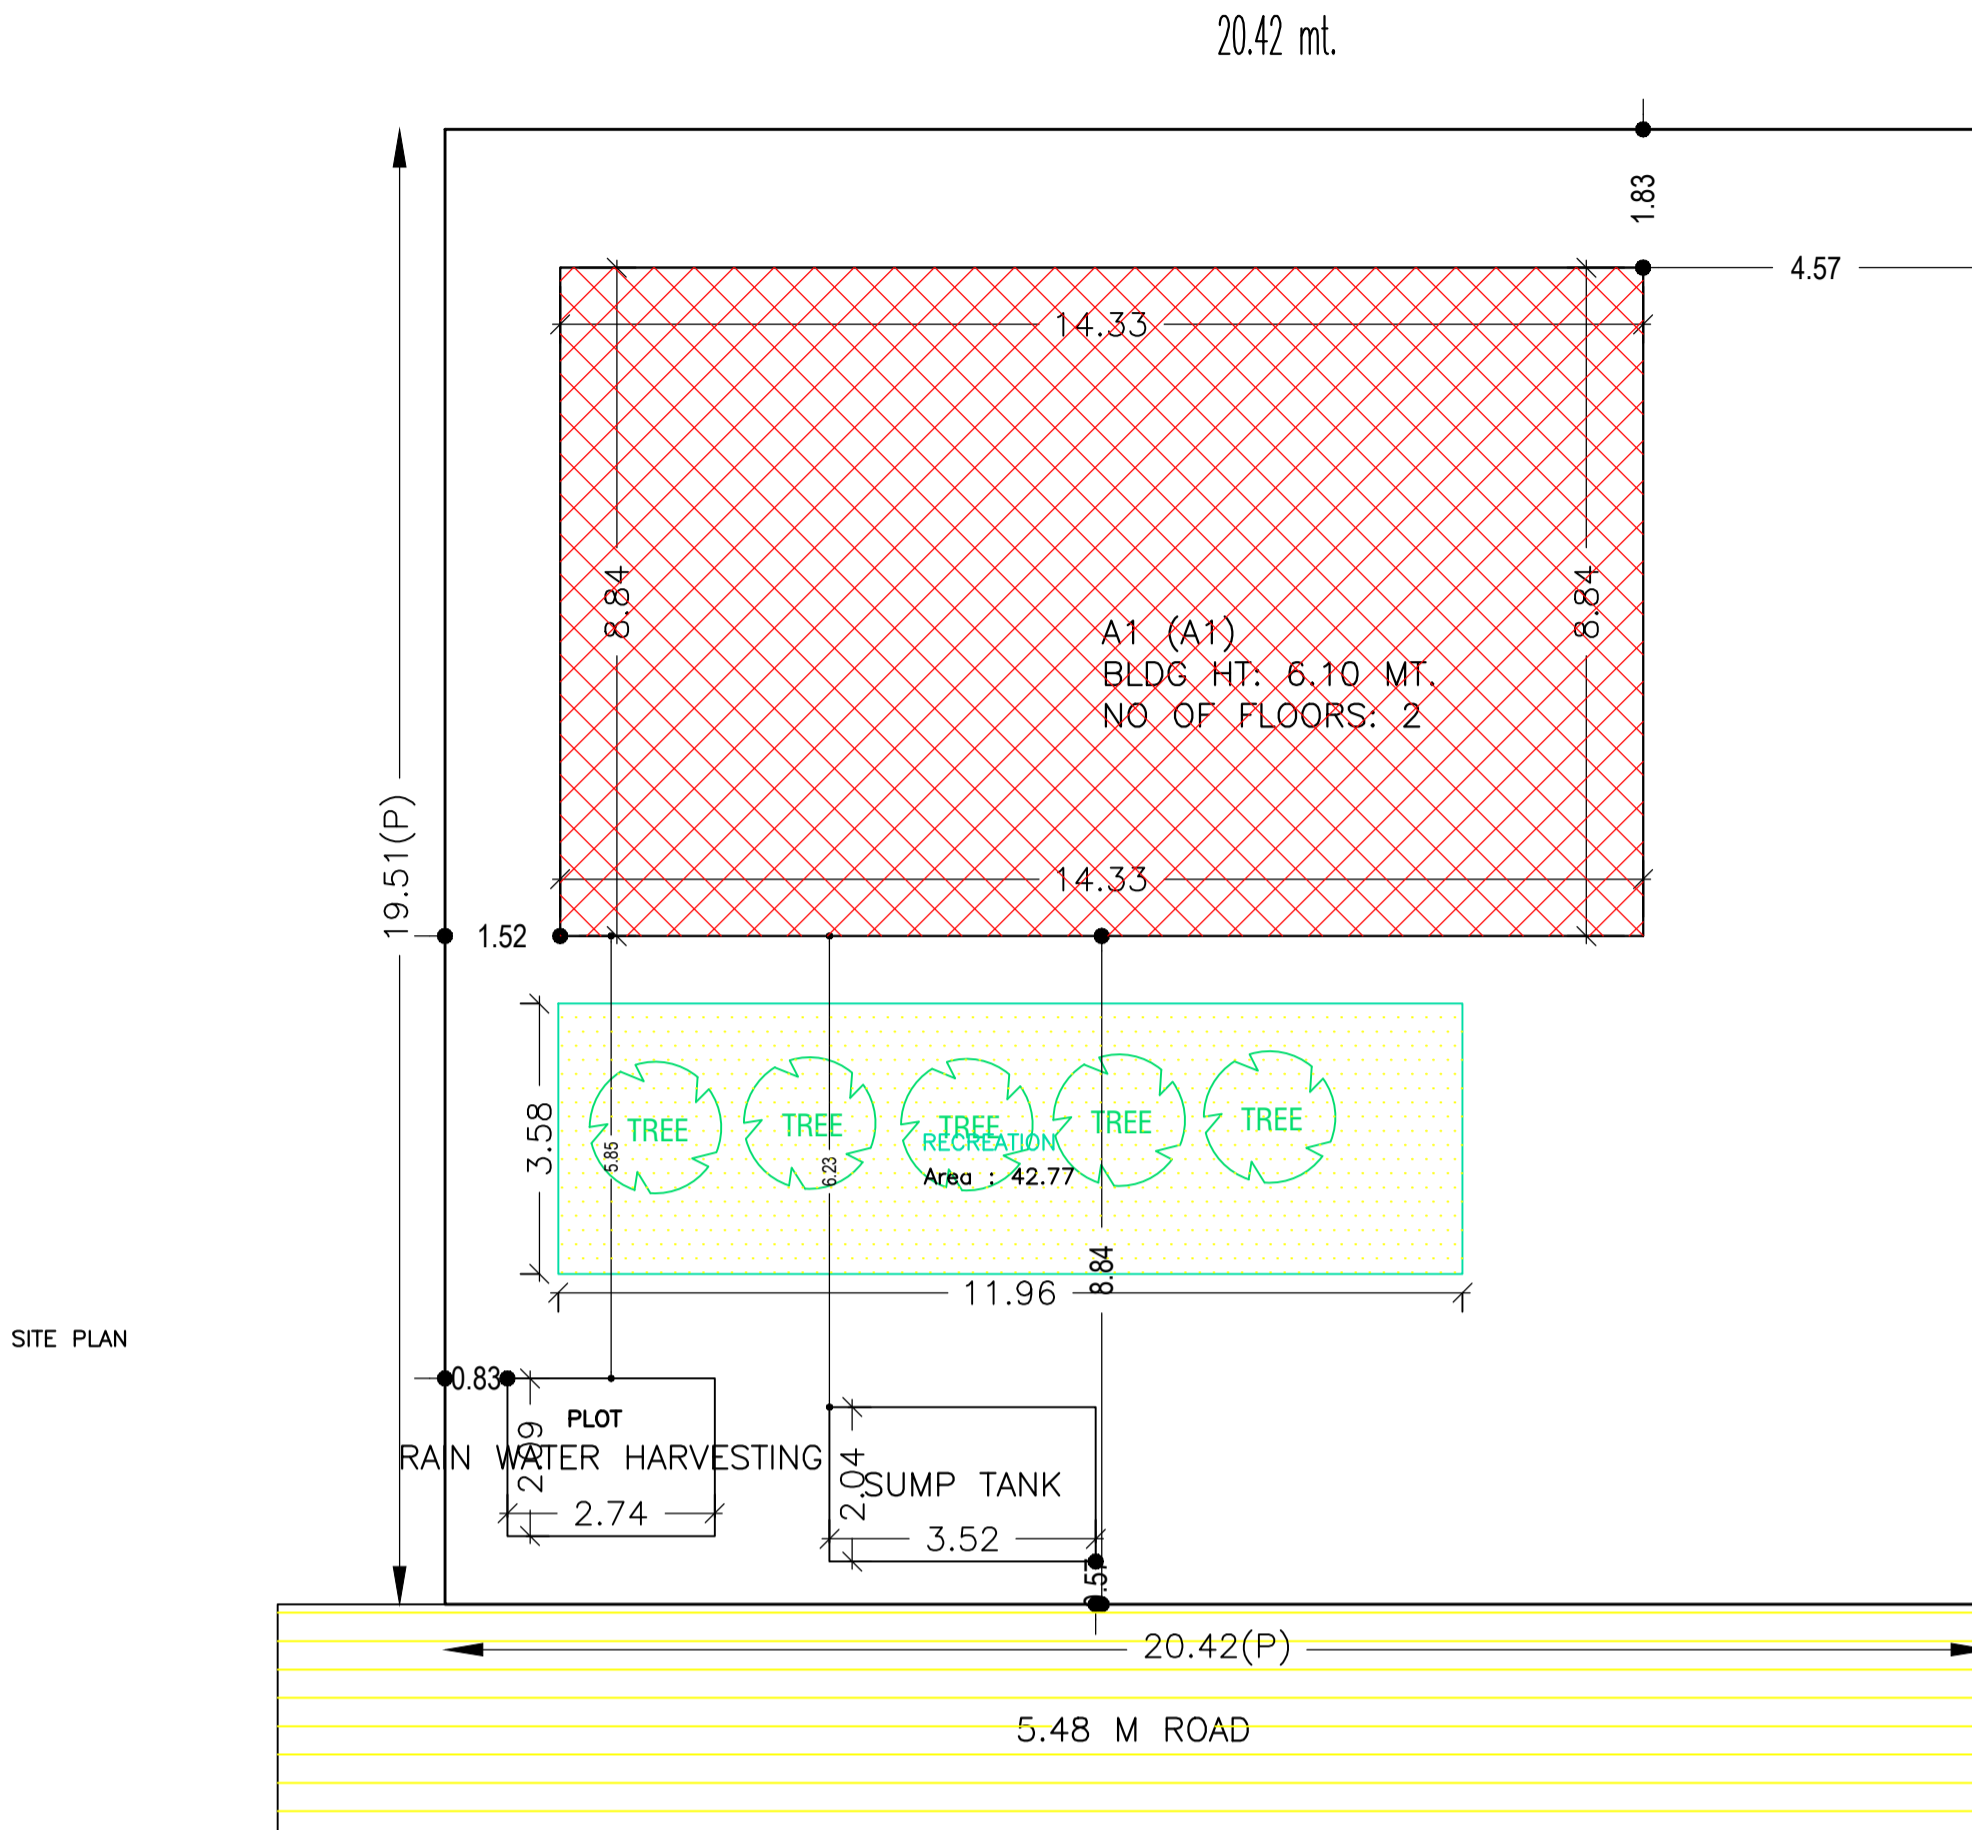
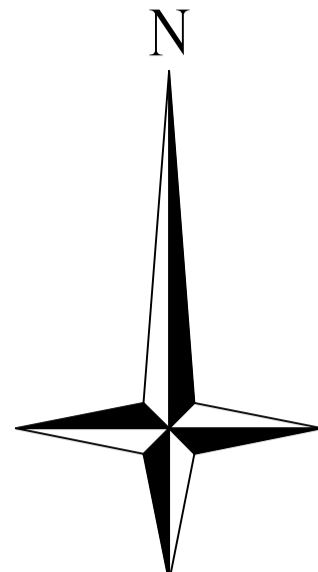
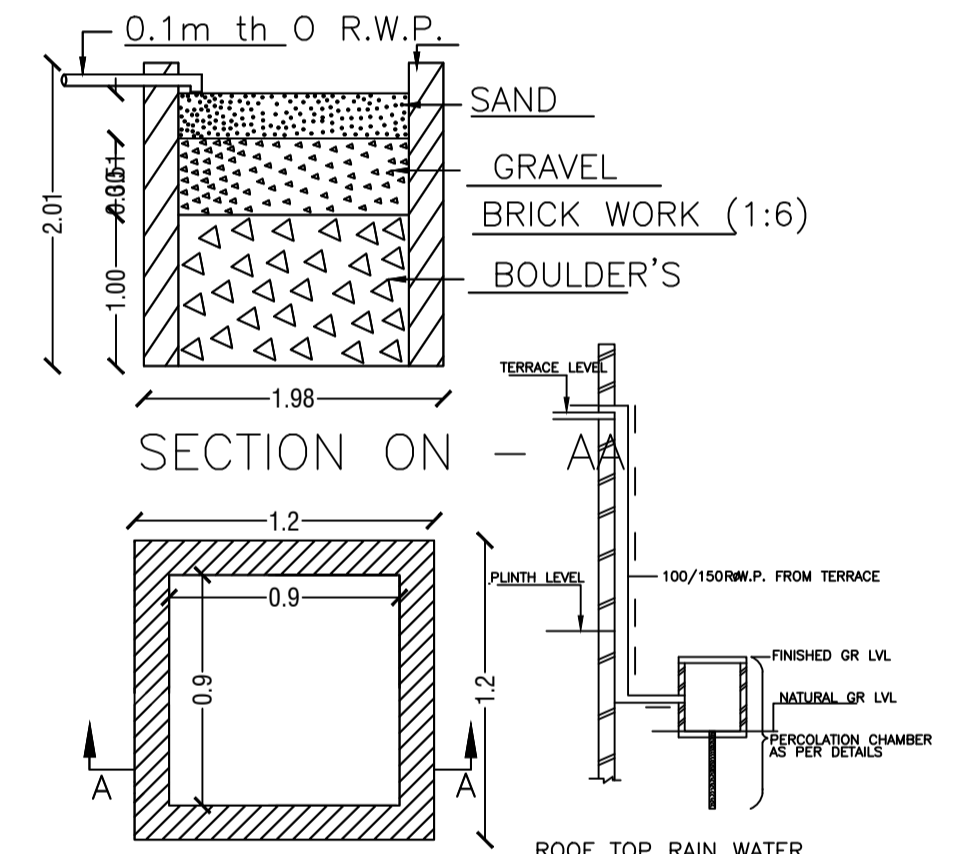


Proposal Basic Information

Proposal File No.	DMC/BP/0204/W23/2022
Owner Name	SATYENDRA KUMAR SINGH, DHARMENDRA SINGH, HIMANSHU SINGH, NAND KUMAR SINGH, PARMATMA SINGH
Khata No	OLD - 38, NEW - 659
Plot No	OLD - 3203, NEW - 3917
Village Name	Kolakusma
Use	Residential
SubUse	Bungalow/ Dwelling / Non Apartment


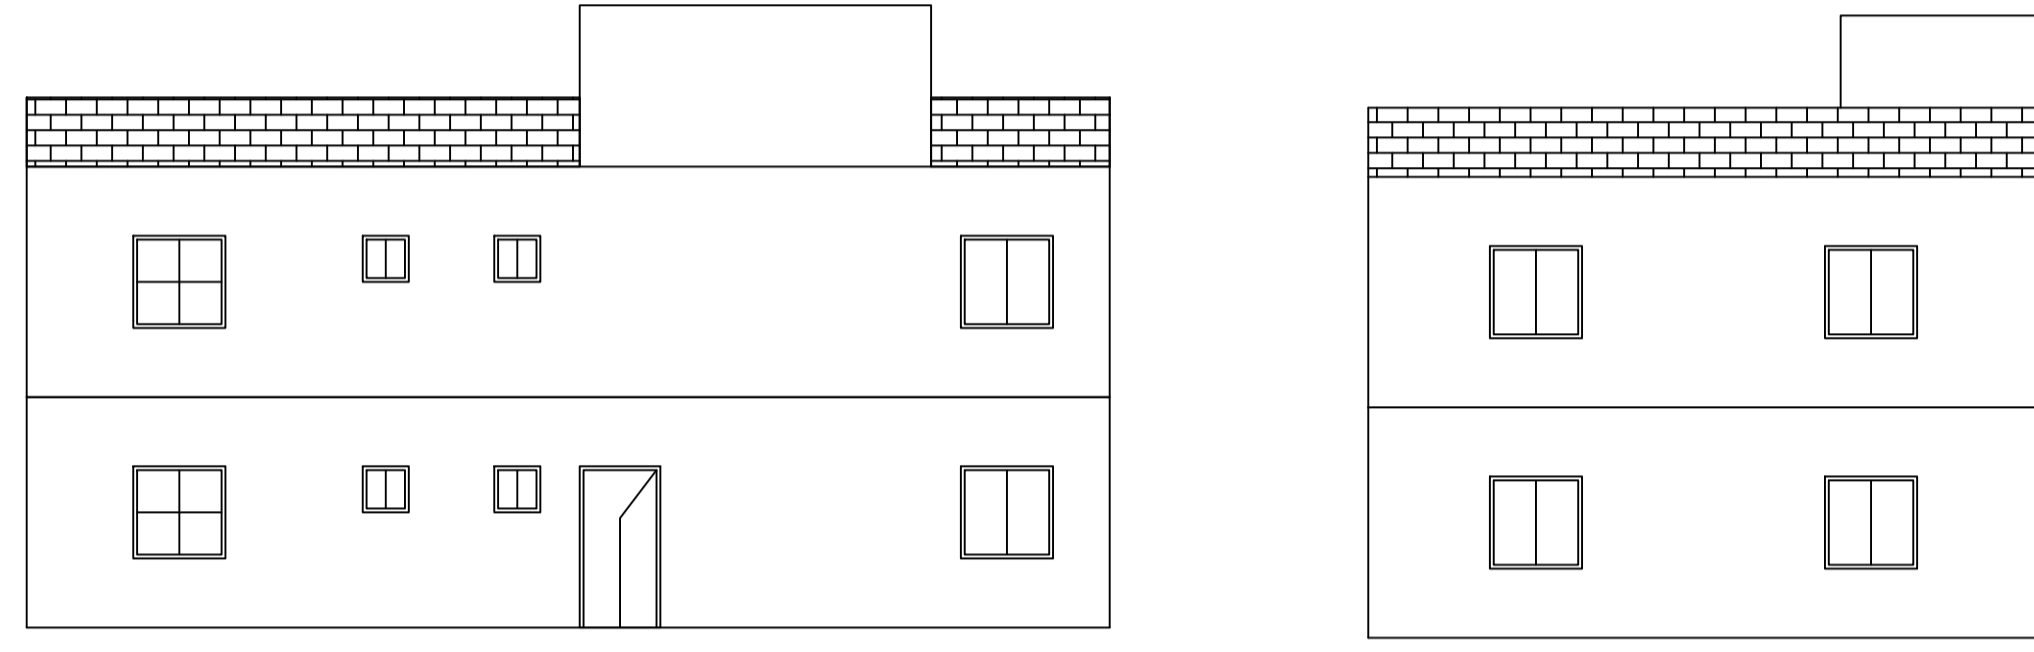


19.51 mt.

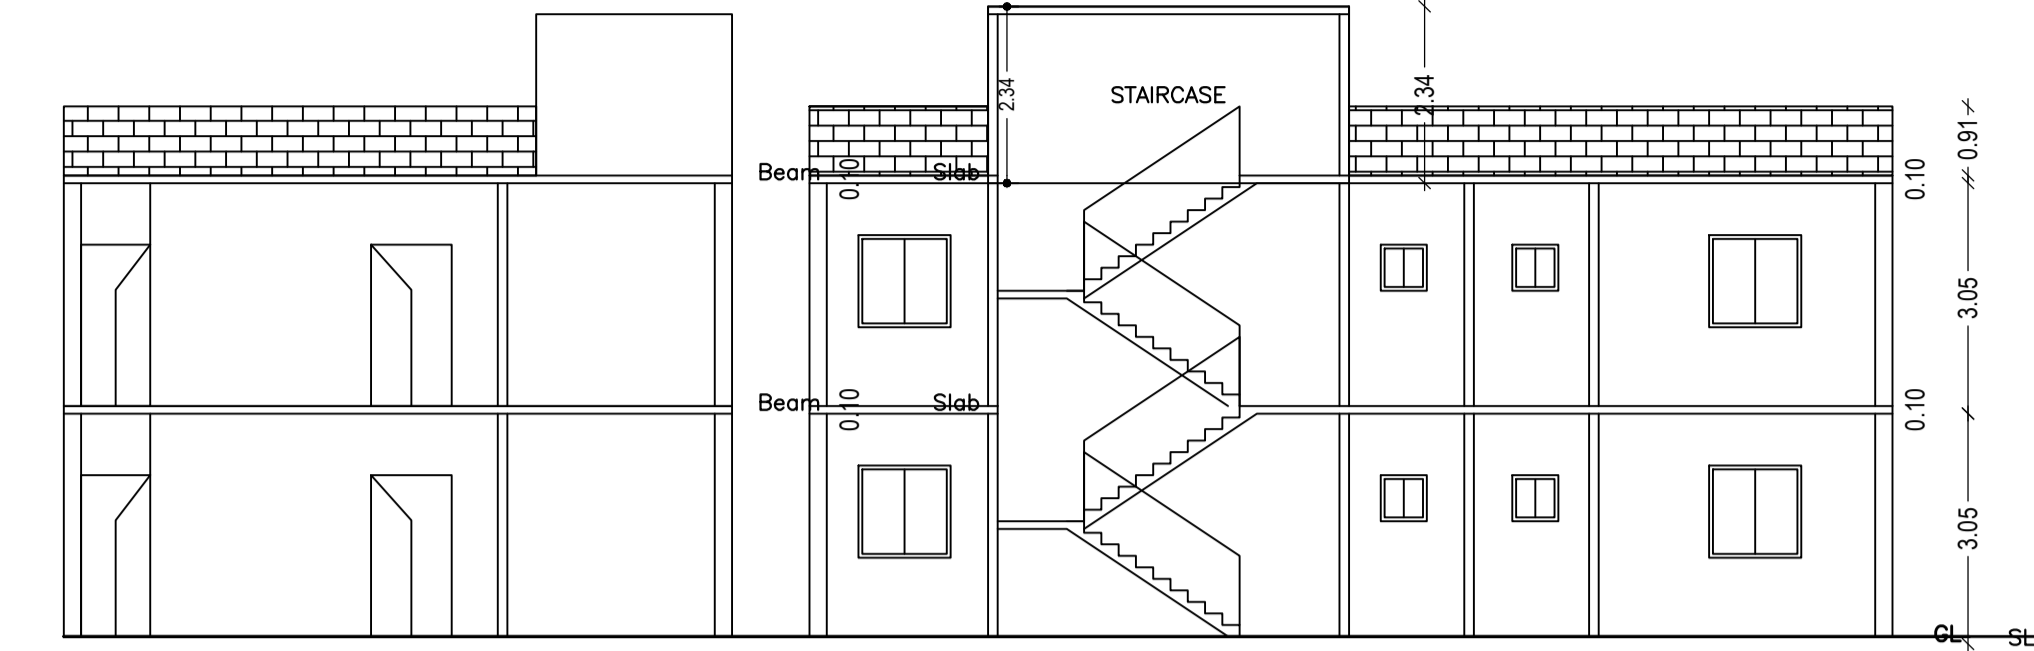

DETAIL'S OF WATER HARVESTING

SITE PLAN

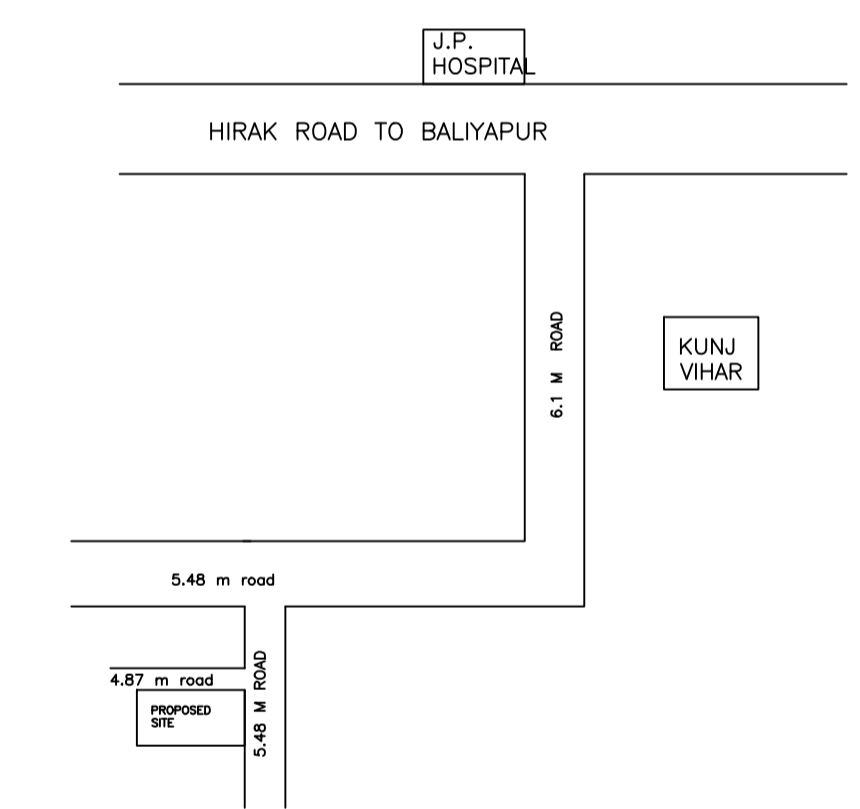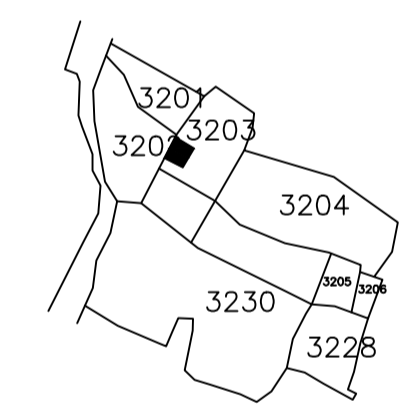

SCHEDULE OF DOOR:


BUILDING NAME	NAME	LENGTH	HEIGHT	NOS
A1 (A1)	D	0.76	2.10	04
A1 (A1)	D	0.91	2.10	02
A1 (A1)	D	0.99	2.10	02
A1 (A1)	D	1.07	2.10	09

SCHEDULE OF WINDOW/VENTILATION:


BUILDING NAME	NAME	LENGTH	HEIGHT	NOS
A1 (A1)	WWWWWW	0.61	1.20	04
A1 (A1)	WWWWWW	0.80	1.20	02
A1 (A1)	WWWWWW	0.83	1.20	02
A1 (A1)	WWWWWW	1.71	1.20	02
A1 (A1)	WWWWWW	1.98	1.20	02
A1 (A1)	WWWWWW	2.49	1.20	02
A1 (A1)	WWWWWW	2.67	1.20	02
A1 (A1)	WWWWWW	2.84	1.20	02
A1 (A1)	WWWWWW	2.91	1.20	02
A1 (A1)	WWWWWW	3.00	1.20	02
A1 (A1)	WWWWWW	3.86	1.20	02

Building :A1 (A1)

Floor Name	Total Built Up Area (Sq.mt.)	Proposed FAR Area (Sq.mt.) Resi.	Total FAR Area (Sq.mt.)	Total Consumed Additional FAR Area (Sq.mt.)	Tnmt (No.)
Ground Floor	126.63	126.63	126.63	126.63	01
First Floor	126.63	126.63	126.63	126.63	00
Terrace Floor	0.00	0.00	0.00	0.00	00
Total :	253.26	253.26	253.26	253.26	01
Total Number of Same Buildings	1				
Total :	253.26	253.26	253.26	253.26	01

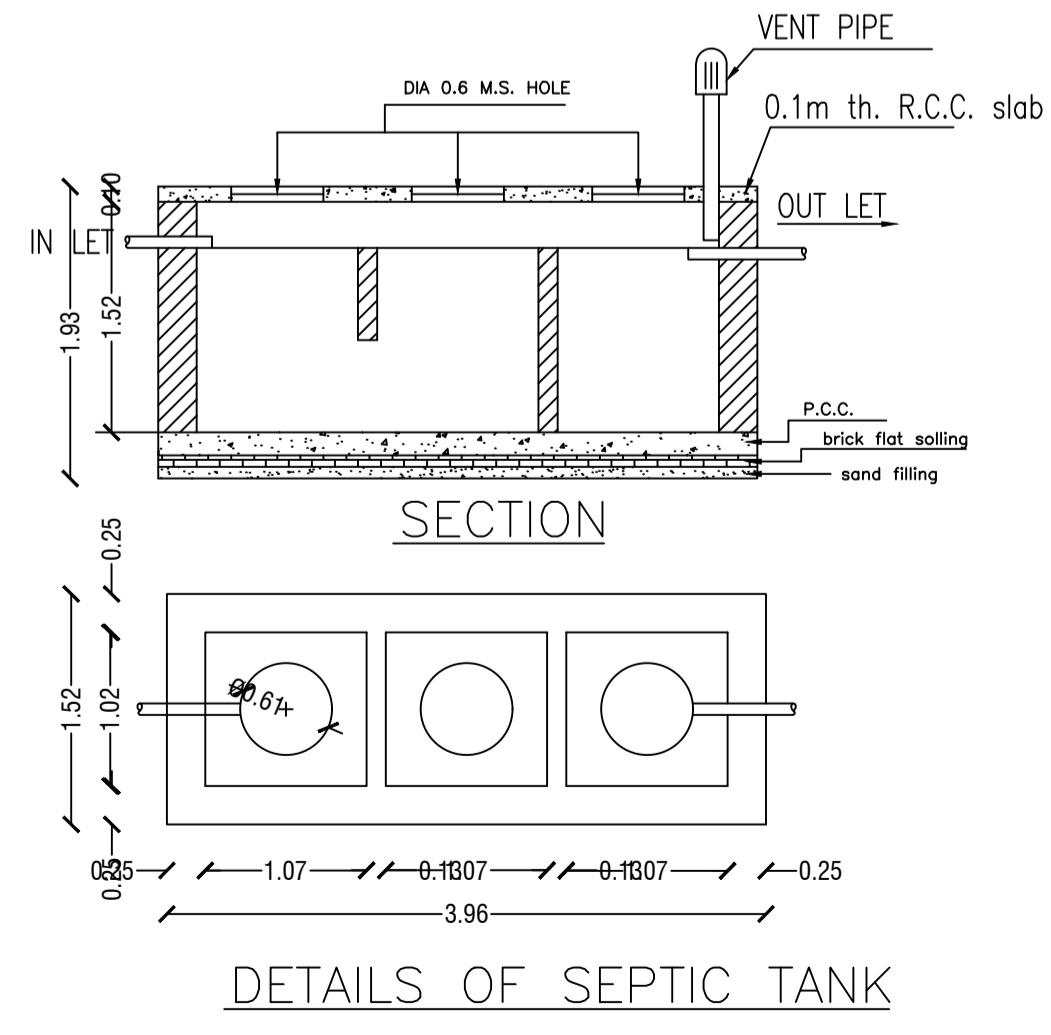

DETAILS OF SEPTIC TANK

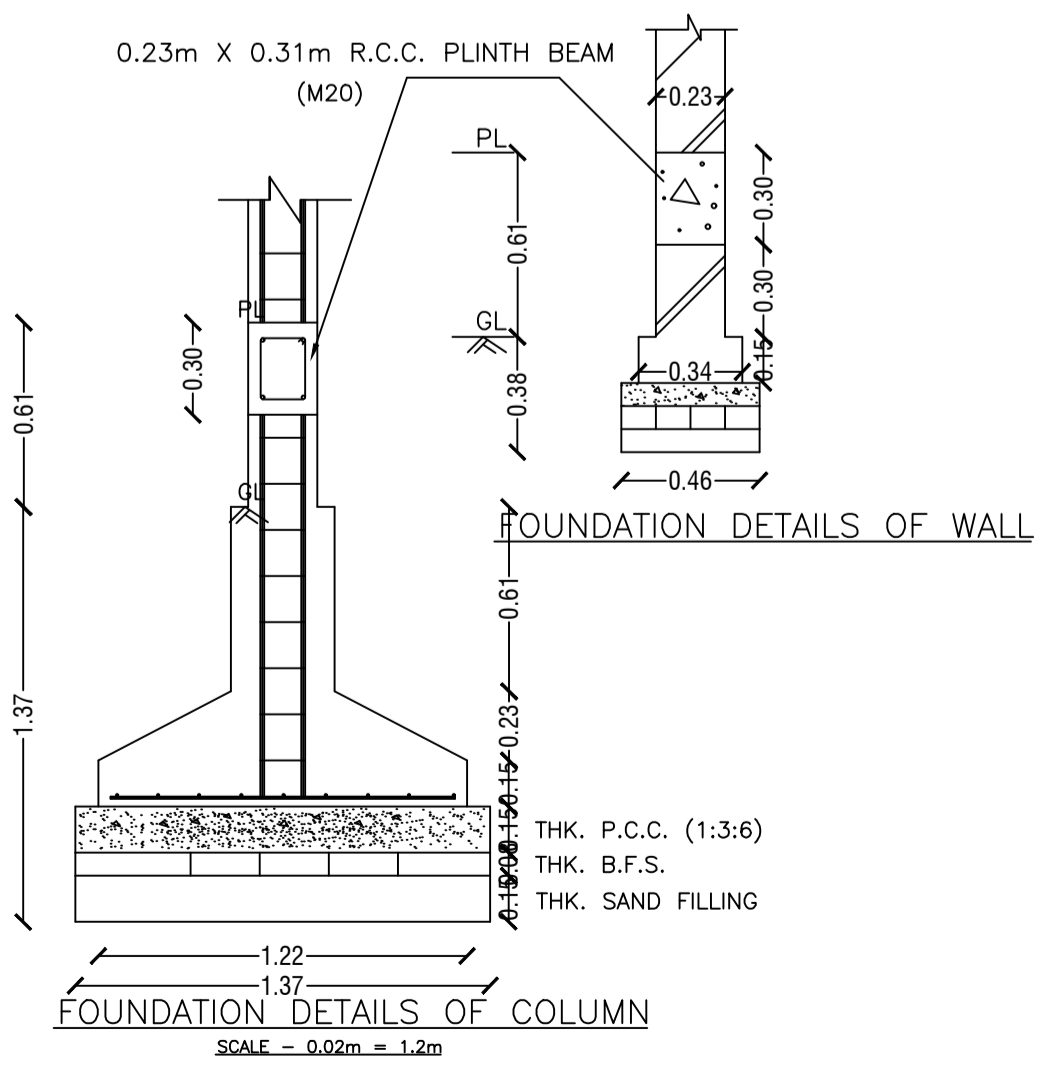

FOUNDATION DETAILS OF COLUMN

COLOR INDEX

PLOT BOUNDARY	Black
ABUTTING ROAD	Green
PROPOSED CONSTRUCTION	Red
COMMON PLOT	Yellow
ROAD WIDENING AREA	Blue
EXISTING (To be retained)	Light Blue
EXISTING (To be demolished)	Light Yellow

Buildingwise Floor FAR Details

Floor Name	Building Name A1 (A1)		Total	
	Proposed Built Up Area (Sq.mt.)	Proposed FAR Area (Sq.mt.)	Total Proposed Built Up Area (Sq.mt.)	Total FAR Area (Sq.mt.)
Ground Floor	126.63	126.63	126.63	126.63
First Floor	126.63	126.63	126.63	126.63
Terrace Floor	0.00	0.00	0.00	0.00
Total :	253.26	253.26	253.26	253.26

Building USE/SUBUSE Details

Building Name	Building Use	Building SubUse	Building Structure
A1 (A1)	Residential	Bungalow/ Dwelling / Non Apartment	Non-Highrise

UnitBUA Table for Building :A1 (A1)

FLOOR	Name	UnitBUA Type	UnitBUA Area	Carpet Area	No. of Rooms	No. of Tenement
GROUND FLOOR PLAN	SPLIT 1	FLAT	253.25	252.32	9	1
FIRST FLOOR PLAN	SPLIT 1	FLAT	0.00	0.00	9	0
Total:	-	-	253.25	252.32	18	1



FAR & Tenement Details (Table 4c-1)

Building	No. of Same Bldg	Total Built Up Area (Sq.mt.)	Proposed FAR Area (Sq.mt.) Resi.	Total FAR Area (Sq.mt.)	Total Consumed Additional FAR Area (Sq.mt.)	Tnmt (No.)
A1 (A1)	1	253.26	253.26	253.26	253.26	01
Grand Total :	1	253.26	253.26	253.26	253.26	01


LTP NAME AND SIGNATURE	STRUCTURAL ENG'S NAME AND SIGNATURE	BUILDER NAME AND SIGNATURE	DIGITAL SIGNATURE
AMIT KUMAR DMC/ENG/0012/2021			

Proposal Basic Information


Proposal File No.	DMC/BP/0204/W23/2022
Owner Name	SATYENDRA KUMAR SINGH, DHARMENDRA SINGH, HIMANSHU SINGH, NAND KUMAR SINGH, PARMATMA SINGH
Khata No	OLD - 38, NEW - 659
Plot No	OLD - 3203, NEW - 3917
Village Name	Kolakuma
Use	Residential
SubUse	Bungalow/ Dwelling / Non Apartment

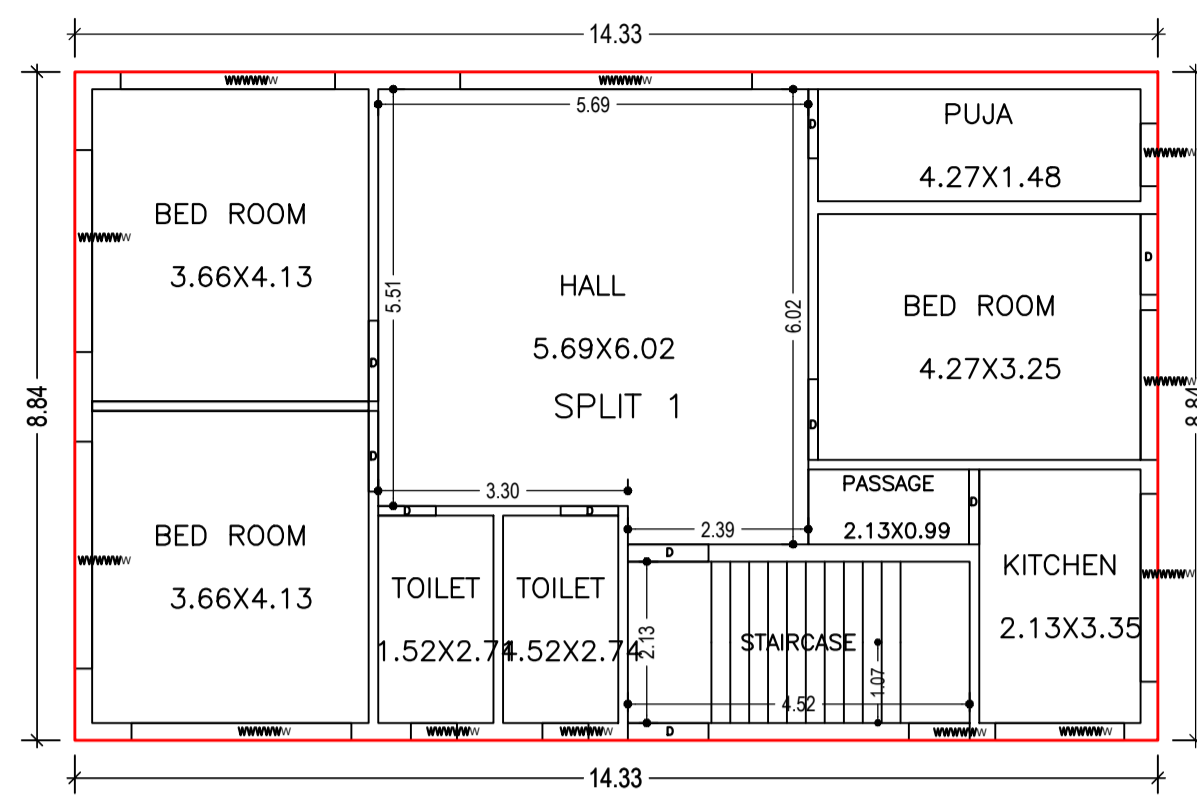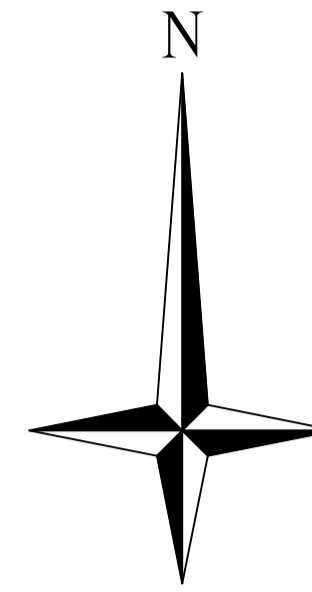








GROUND FLOOR PLAN  
(Proposed)  
(SCALE 1:100)

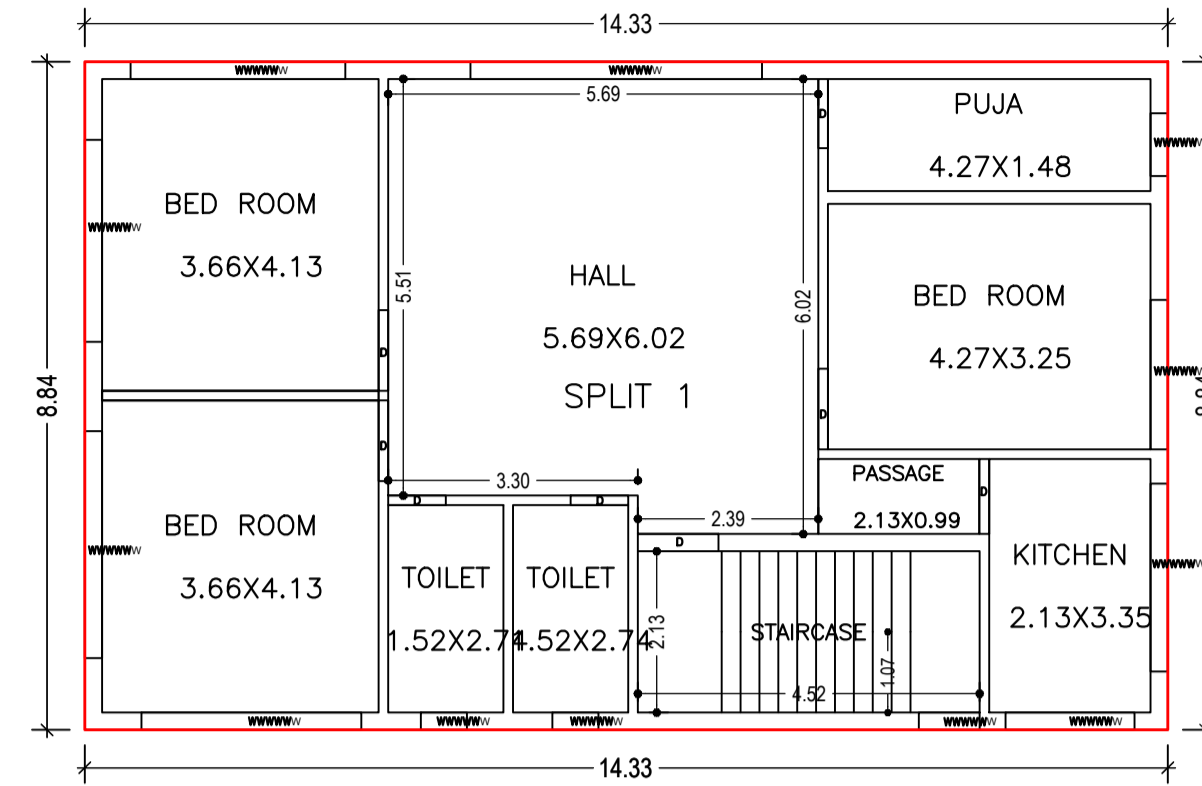

FIRST FLOOR PLAN  
(Proposed)  
(SCALE 1:100)

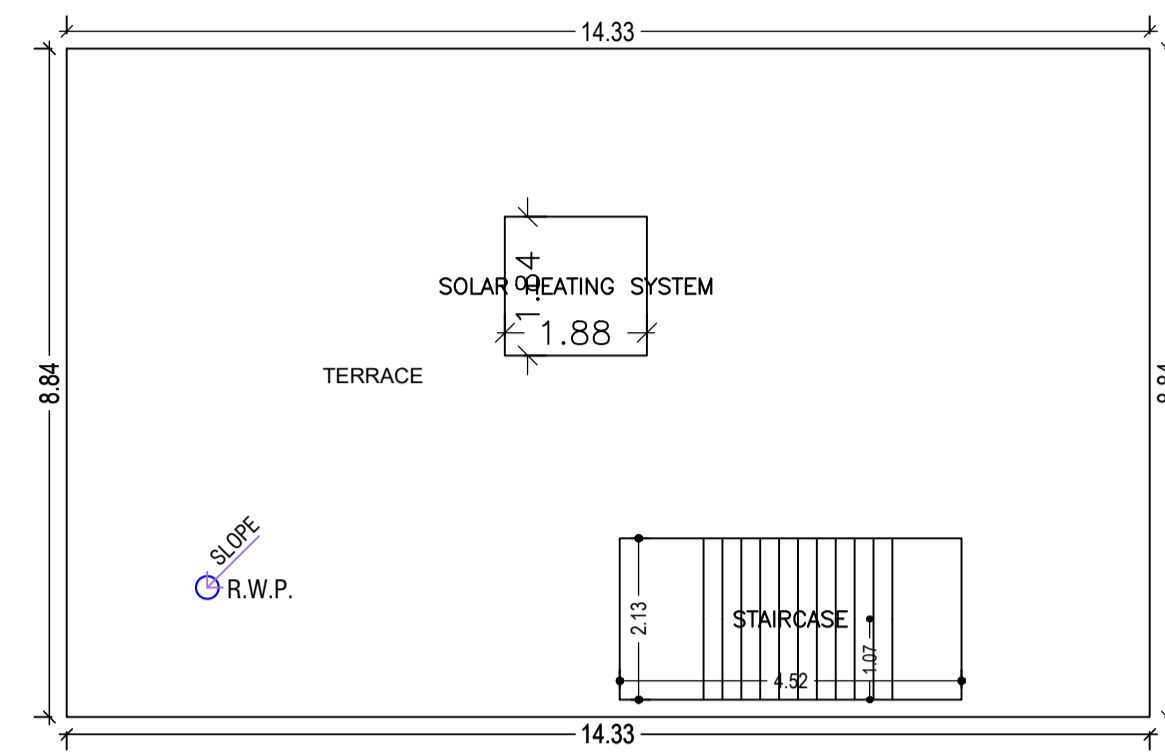

TERRACE FLOOR PLAN  
(SCALE 1:100)

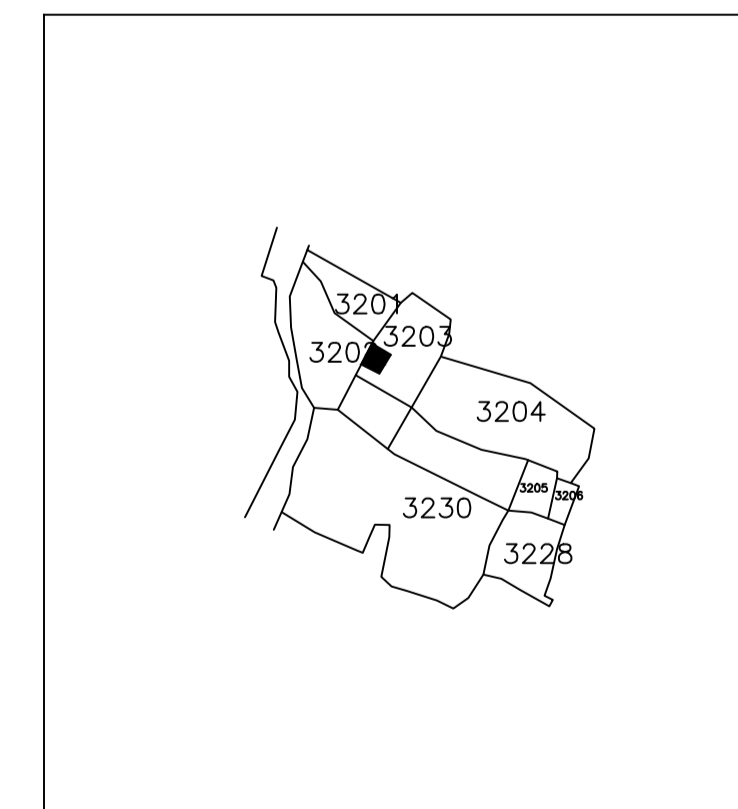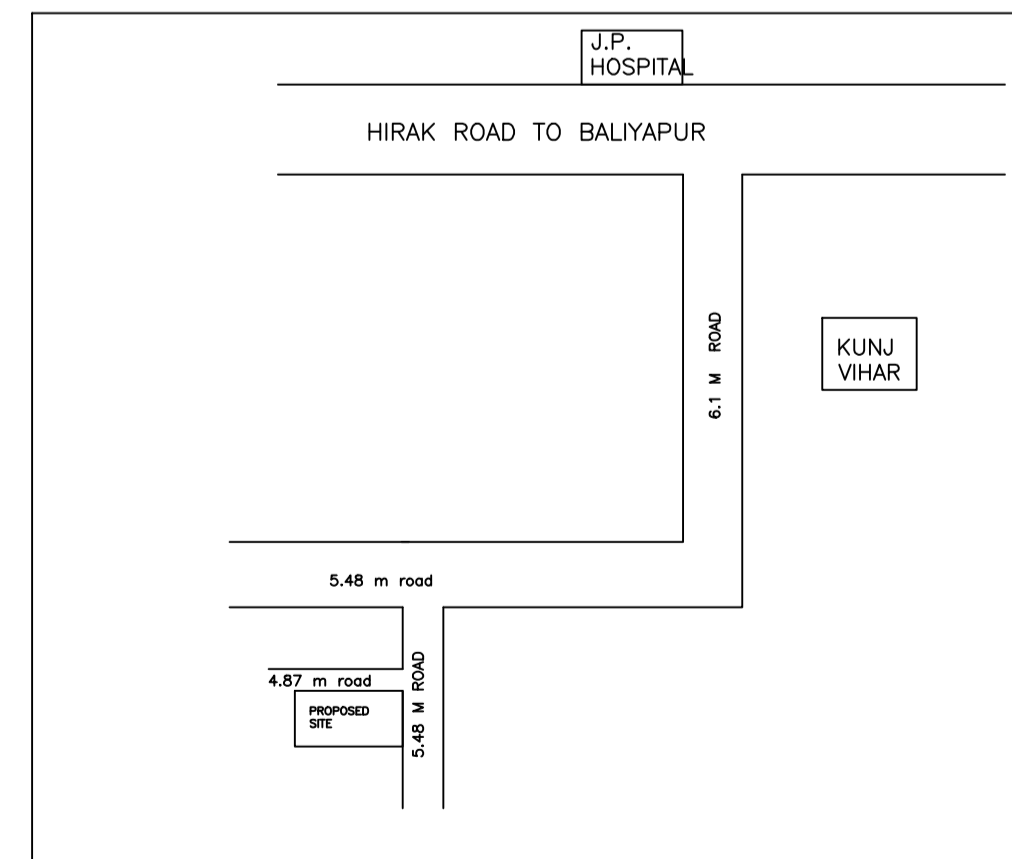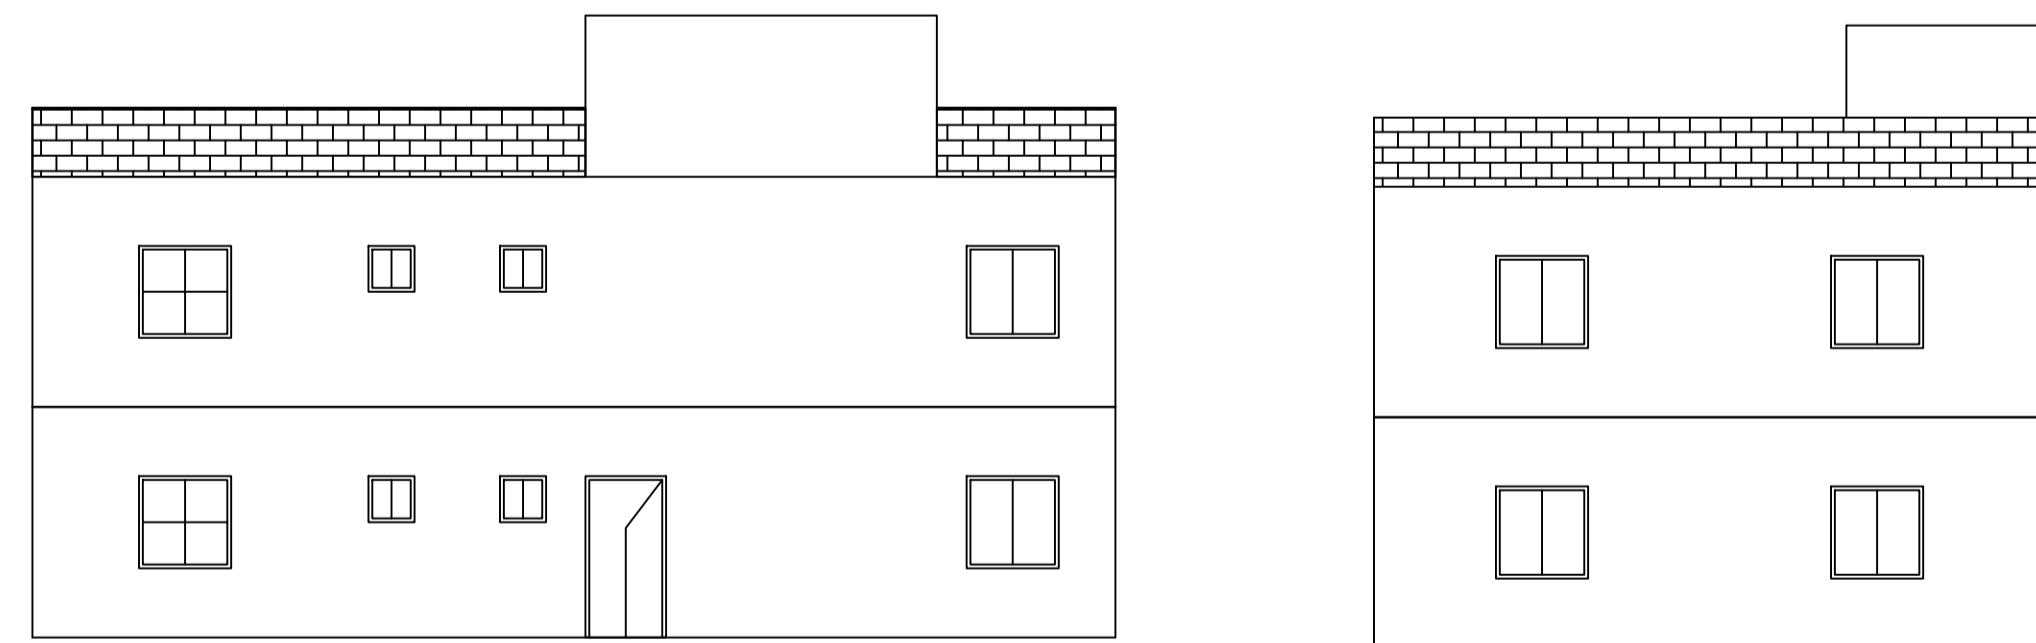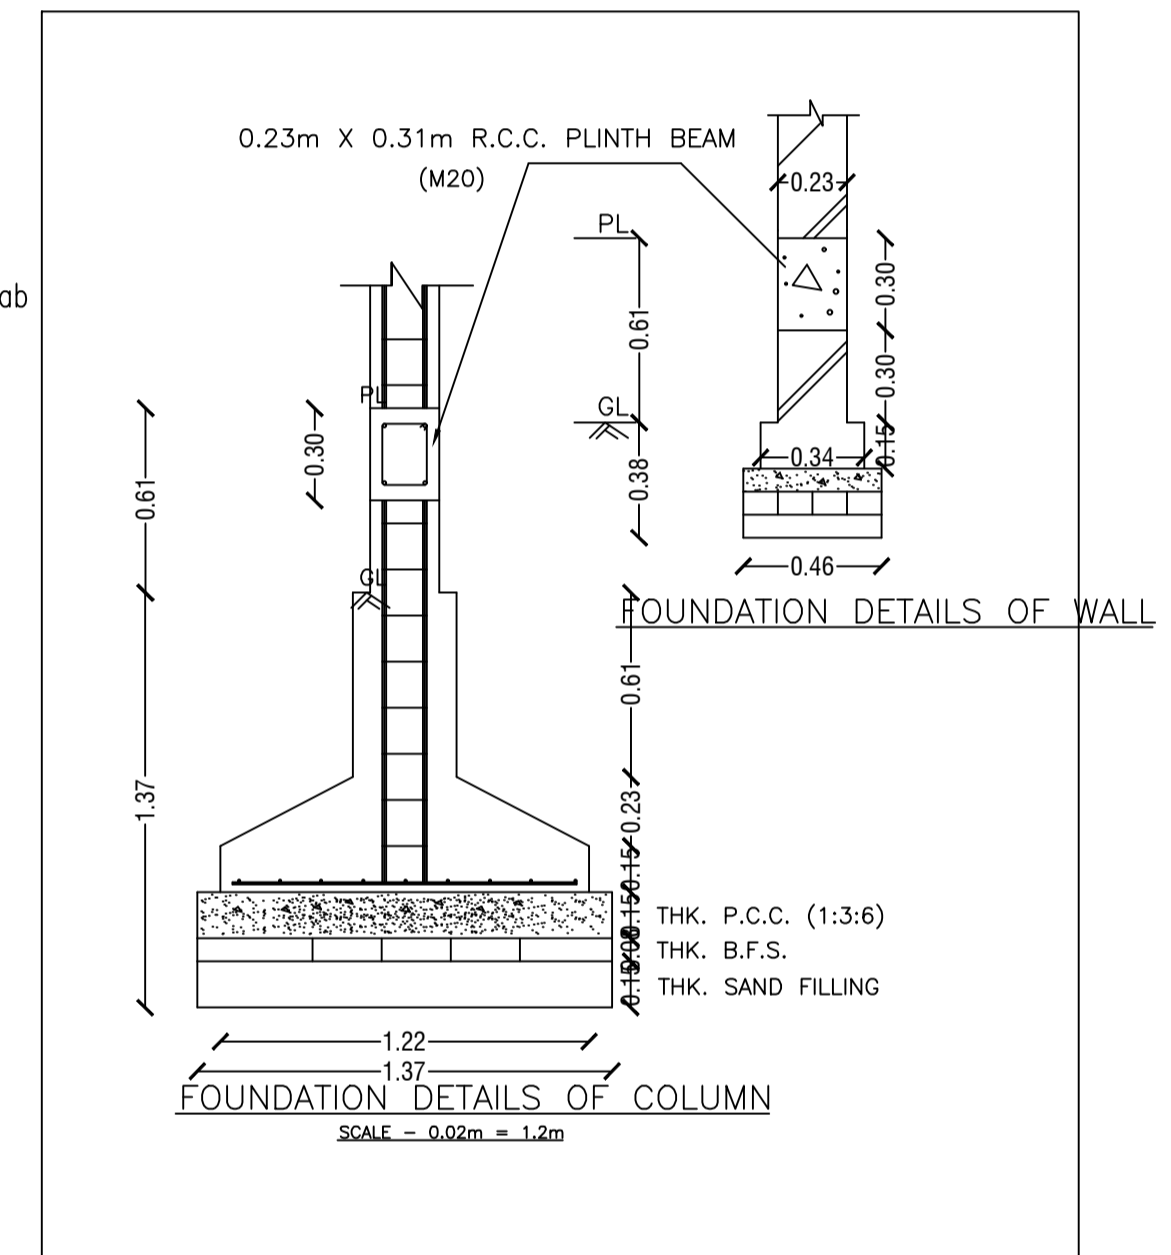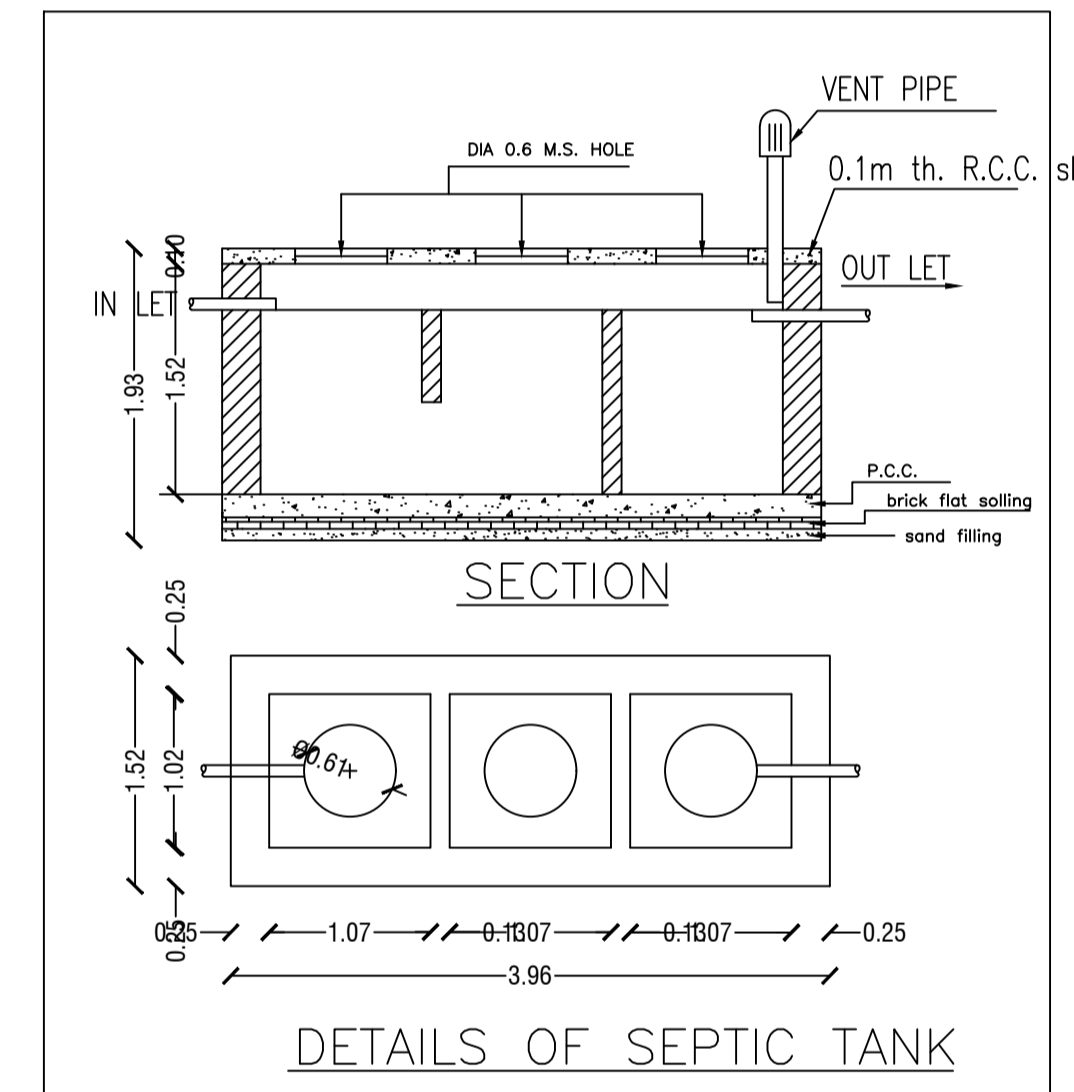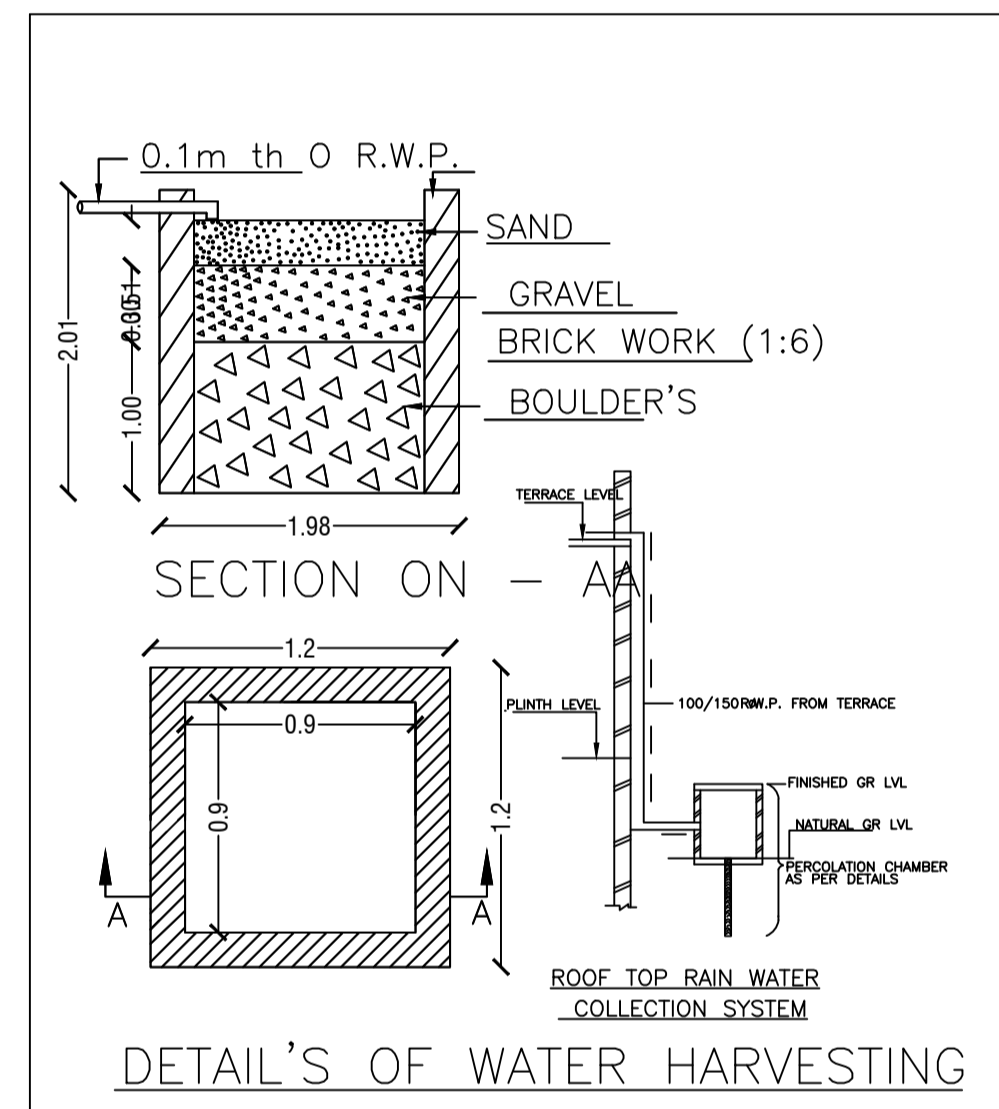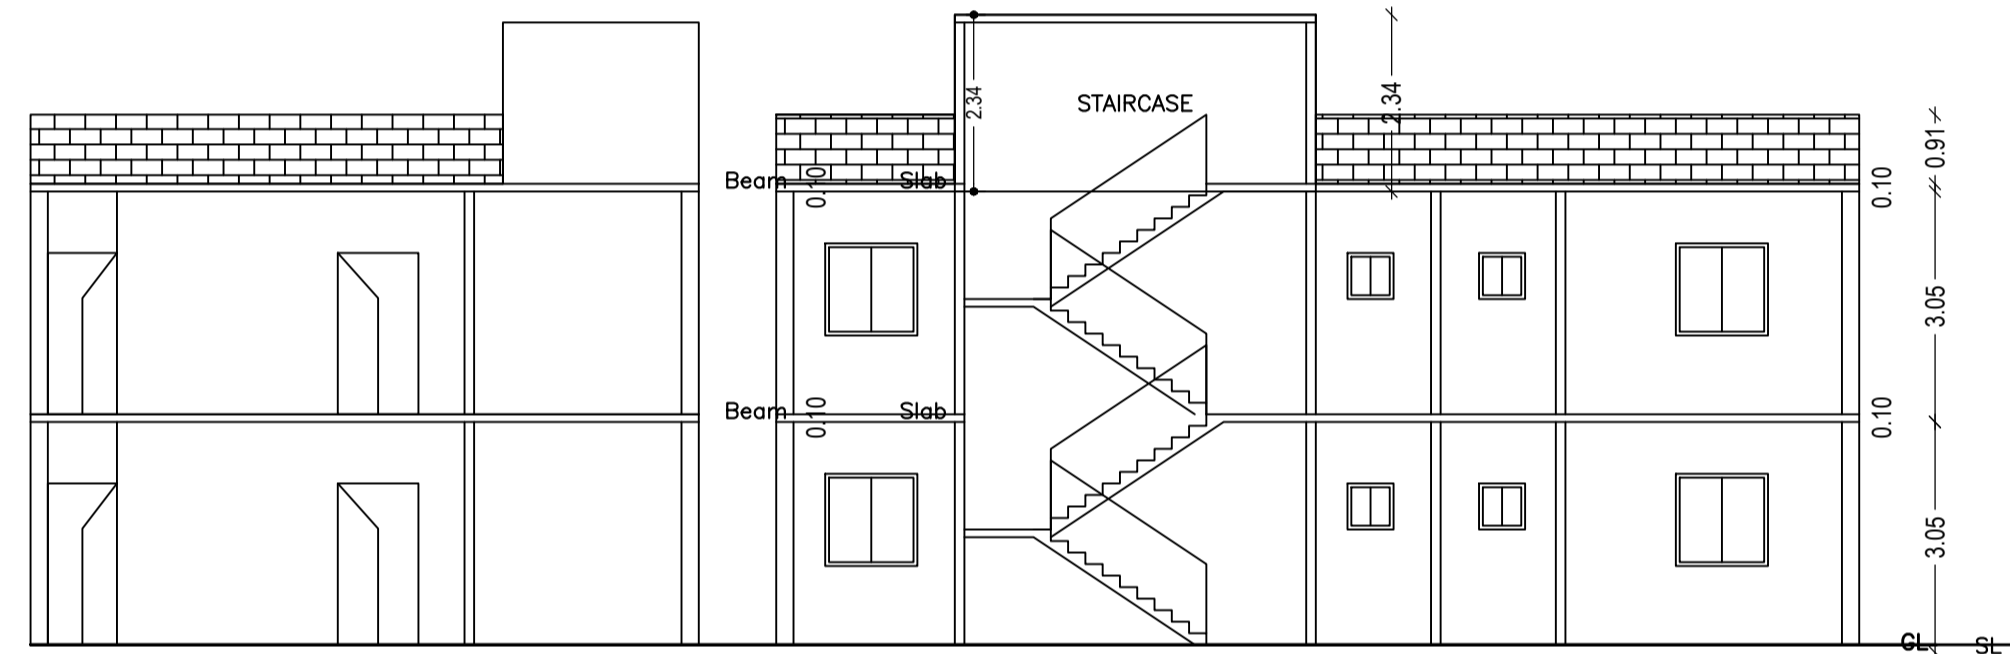

LTP NAME AND SIGNATURE	STRUCTURAL ENG'S NAME AND SIGNATURE	BUILDER NAME AND SIGNATURE	DIGITAL SIGNATURE
AMIT KUMAR DMC/ENG/0012/2021			