

Required Parking (Table 7a)

Building Name	Type	SubUse	Area (Sq.mt.)	Units		Car		Visitors Car		TwoWheeler			
				Reqd.	Prop.	Reqd./Unit	Reqd.	Prop.	Reqd./Unit	Reqd.	Prop.		
B (B)	Residential	Bungalow/ Dwelling / Non Apartment	0 - 140	1	-	1	-	-	-	-	-		
			> 140	1.5	-	13	-	-	-	-	-		
			> 0	1	2.00	-	-	1	1	-	-		
C (C)	Residential	Bungalow/ Dwelling / Non Apartment	0 - 140	1	-	1	-	-	-	-			
			> 140	1.5	-	13	-	-	-	-			
			> 0	1	2.00	-	-	1	1	-	-		
Total :			-	-	-	26	34	-	2	3	-	0	4

Parking Check (Table 7b)

Vehicle Type	Reqd.		Prop.	
	No.	Area	No.	Area
Car	-	-	34	425.00
Visitor's Car Parking	-	-	3	37.50
Total Visitor Parking	3	37.50	3	37.50
TwoWheeler	-	-	4	8.00
Total TwoWheeler	-	-	4	8.00
Other Parking	-	-	-	359.40
Total	-	462.50	-	837.90

Proposal Basic Information

Proposal File No.	DMC/BP/0389/W23/2022
Owner Name	CHANDRAKANT D. PARKERIA, HITEN C. PARKERIA, RAJESH PARKERIA, DHIRUV C. PARKERIA, NAINA PARKERIA
Khata No	OLD - 135, 145, 77, 18, 113, NEW - 526, 136, 489, 541, 526, 309
Plot No	OLD - 1098, 1096, 1095, 1094, 1092, 1087, 1091, 1090, 1106, 1089, 1088, 1097, 1096, 1104, 1093, 1113, 1102, NEW - 800, 801, 790, 799, 789, 788, 785, 786, 798, 791, 793, 797, 794, 792
Village Name	Kolakusma
Use	Residential
SubUse	Bungalow/ Dwelling / Non Apartment

AREA STATEMENT	VERSION NO. : 1.0.64
DHANBAD MUNICIPAL CORPORATION	VERSION DATE: 16/10/2020
PROJECT DETAIL:	
Region: JHARKHAND URBAN LOCAL BODIES	Plot Use: Residential
District: DHANBAD	Plot SubUse: Bungalow/ Dwelling / Non Apartment
Authority: DHANBAD MUNICIPAL CORPORATION	PlotNearbyReligiousStructure: NA
Inward No: DMC/BP/0389/W23/2022	Plot/SubPlot No: OLD - 1098, 1096, 1095, 1094, 1092, 1087, 1091, 1090, 1106, 1089, 1088, 1097, 1096, 1104, 1093, 1113, 1102, NEW - 800, 801, 790, 799, 789, 788, 785, 786, 798, 791, 793, 797, 794, 792
Application Type: General Proposal	North: Road Width - Road & Hospital
Project Type: Building Permission	South: Plot No. - Vacant Land & Building
Nature of Development: New	East: Plot No. - Vacant Land & Building
Location of Development Area: Old Area	West: Plot No. - Vacant Land & Building
AREA DETAILS:	
AREA OF PLOT (Minimum)	(A) 7428.99
NET AREA OF PLOT (Gross Plot Area - Deduction from Gross Plot area)	(A-Deductions) 7428.99
Deduction for Balance Plot Area (from Gross Plot Area)	
Common Plot	466.53
Total	466.53
BALANCE AREA OF PLOT (Net Plot Area - Recreational/Amenity space)	(A-Deductions) 6962.47
PLOT AREA FOR COVERAGE (Net Plot Area)	(A-Deductions) 7428.99
Plot Area for FAR (Net Plot Area + Road Widening Area)	(A-Deductions) 7428.99
COVERAGE CHECK	
Permissible Coverage area (50.00 %)	3714.50
Proposed Coverage Area (44.49 %)	3305.32
Total Prop. Coverage Area (44.49 %)	3305.32
Balance coverage area (5.51 %)	409.18
FAR CHECK	
Perm. FAR Area (2.50)	18572.48
Total Perm. FAR area	18572.48
Residential FAR	8640.17
Proposed FAR Area	8640.17
Total Proposed FAR Area	8640.17
Consumed FAR (Factor)	1.16
Balance FAR Area	9932.31
BUILT UP AREA CHECK	
Total Proposed Built Up Area	9612.17
ARCHITECT (Regd)	AMIT KUMAR
ENGINEER (Regd)	
SUPERVISOR (Regd)	
OWNER (Regd)	CHANDRAKANT D. PARKERIA, HITEN C. PARKERIA, RAJESH PARKERIA, DHIRUV C. PARKERIA, NAINA PARKERIA
DEVELOPMENT AUTHORITY	LOCAL BODY

COLOR INDEX

PLOT BOUNDARY	Black
ABUTTING ROAD	Green
PROPOSED CONSTRUCTION	Red
COMMON PLOT	Yellow
ROAD WIDENING AREA	Orange
EXISTING (To be retained)	Blue
EXISTING (To be demolished)	Light Blue

Buildingwise Floor FAR Details

Floor Name	Building Name						Total	
	A (A)		B (B)		C (C)		Total Proposed Built Up Area (Sq.mt.)	Total FAR Area (Sq.mt.)
Basement Floor	959.72	116.90	0.00	0.00	0.00	0.00	959.72	116.90
Ground Floor	735.01	735.01	1311.42	1311.42	1258.88	1258.88	3305.31	3305.31
First Floor	677.99	665.07	1202.81	1176.97	1165.42	1139.58	3046.22	2981.62
Second Floor	514.21	501.29	914.95	889.11	871.76	845.92	2300.92	2236.32
Terrace Floor	0.00	0.00	0.00	0.00	0.00	0.00	0.00	0.00
Total :	2886.93	2018.27	3429.18	3377.50	3296.06	3244.38	9612.17	8640.15

Building USE/SUBUSE Details

Building Name	Building Use	Building SubUse	Building Structure
A (A)	Residential	Bungalow/ Dwelling / Non Apartment	Non-Highrise
B (B)	Residential	Bungalow/ Dwelling / Non Apartment	Non-Highrise
C (C)	Residential	Bungalow/ Dwelling / Non Apartment	Non-Highrise

FAR & Tenement Details (Table 4c-1)




Building	No. of Same Bldg	Gross Built Up Area (Sq.mt.)	Deductions From Gross BUA/Area (In Sq.mt.)	Total Built Up Area (Sq.mt.)	Deductions (Area in Sq.mt.)			Proposed FAR Area (Sq.mt.)	Total FAR Area (Sq.mt.)	Total Consumed Additional FAR Area (Sq.mt.)	Tnmt (No.)
					Lift	Parking	Resi.				
A (A)	1	3042.90	155.97	2886.93	38.76	829.90	2018.27	2018.27	2018.27	01	
B (B)	1	3724.79	295.61	3429.18	51.68	0.00	3377.50	3377.50	3377.50	02	
C (C)	1	3573.89	277.83	3296.06	51.68	0.00	3244.38	3244.38	3244.38	02	
Grand Total	3	10341.58	729.41	9612.17	142.12	829.90	8640.15	8640.15	8640.15	05	

LTP NAME AND SIGNATURE	STRUCTURAL ENG'S NAME AND SIGNATURE	BUILDER NAME AND SIGNATURE	DIGITAL SIGNATURE
AMIT KUMAR DMC/ENG/0012/2021			

Proposal Basic Information







Proposal File No.	DMC/BP/0389/W23/2022
Owner Name	CHANDRAKANT D. PARKERIA, HITEN C. PARKERIA, RAJESH PARKERIA, DHRUV C. PARKERIA, NAINA PARKERIA
Khata No	OLD - 135, 145, 77, 18, 113, NEW - 526, 136, 489, 541, 526, 309
Plot No	OLD - 1098, 1096, 1095, 1094, 1092, 1087, 1091, 1090, 1106, 1089, 1088, 1097, 1096, 1104, 1093, 1113, 1102, NEW - 800, 801, 790, 799, 789, 788, 785, 786, 798, 791, 793, 797, 794, 792
Village Name	Kolakusma
Use	Residential
SubUse	Bungalow/ Dwelling / Non Apartment

6.50 mt. long 2.70 mt. High 4.50 mt. Wide Natural Slope

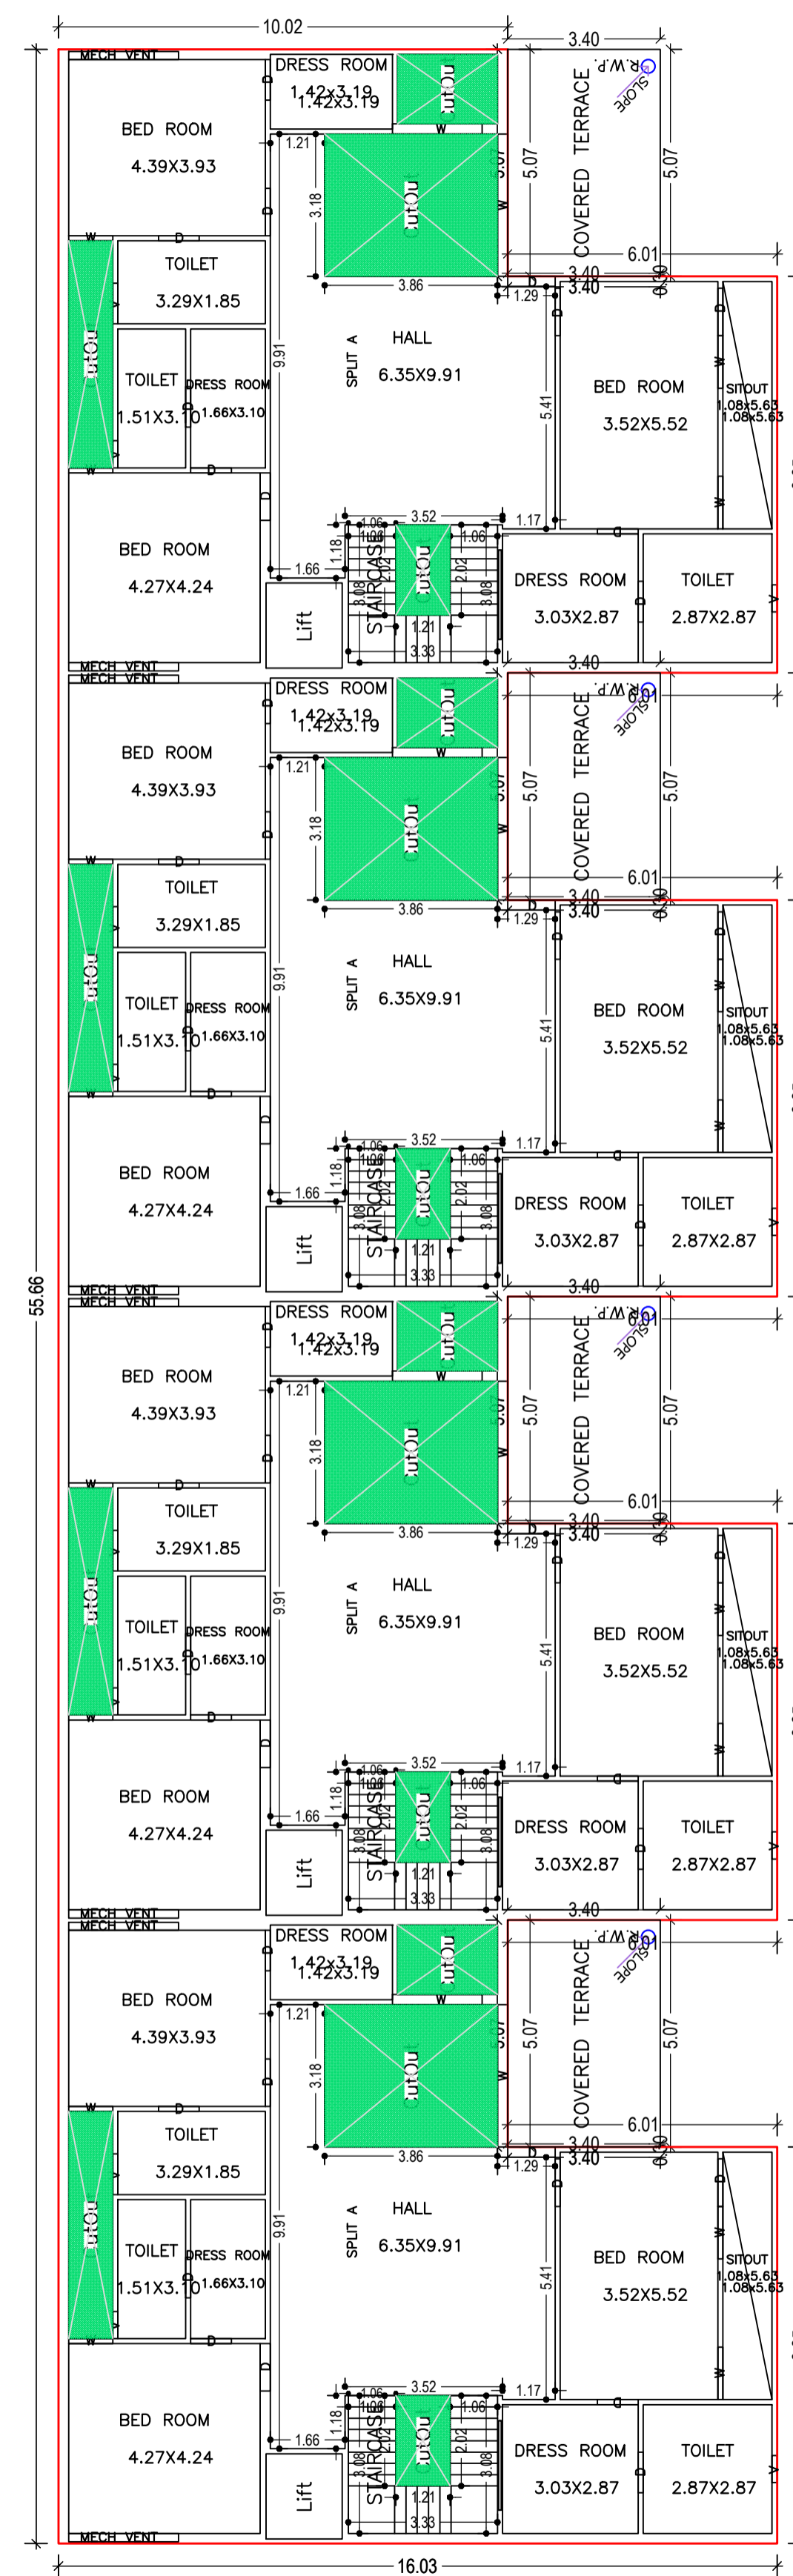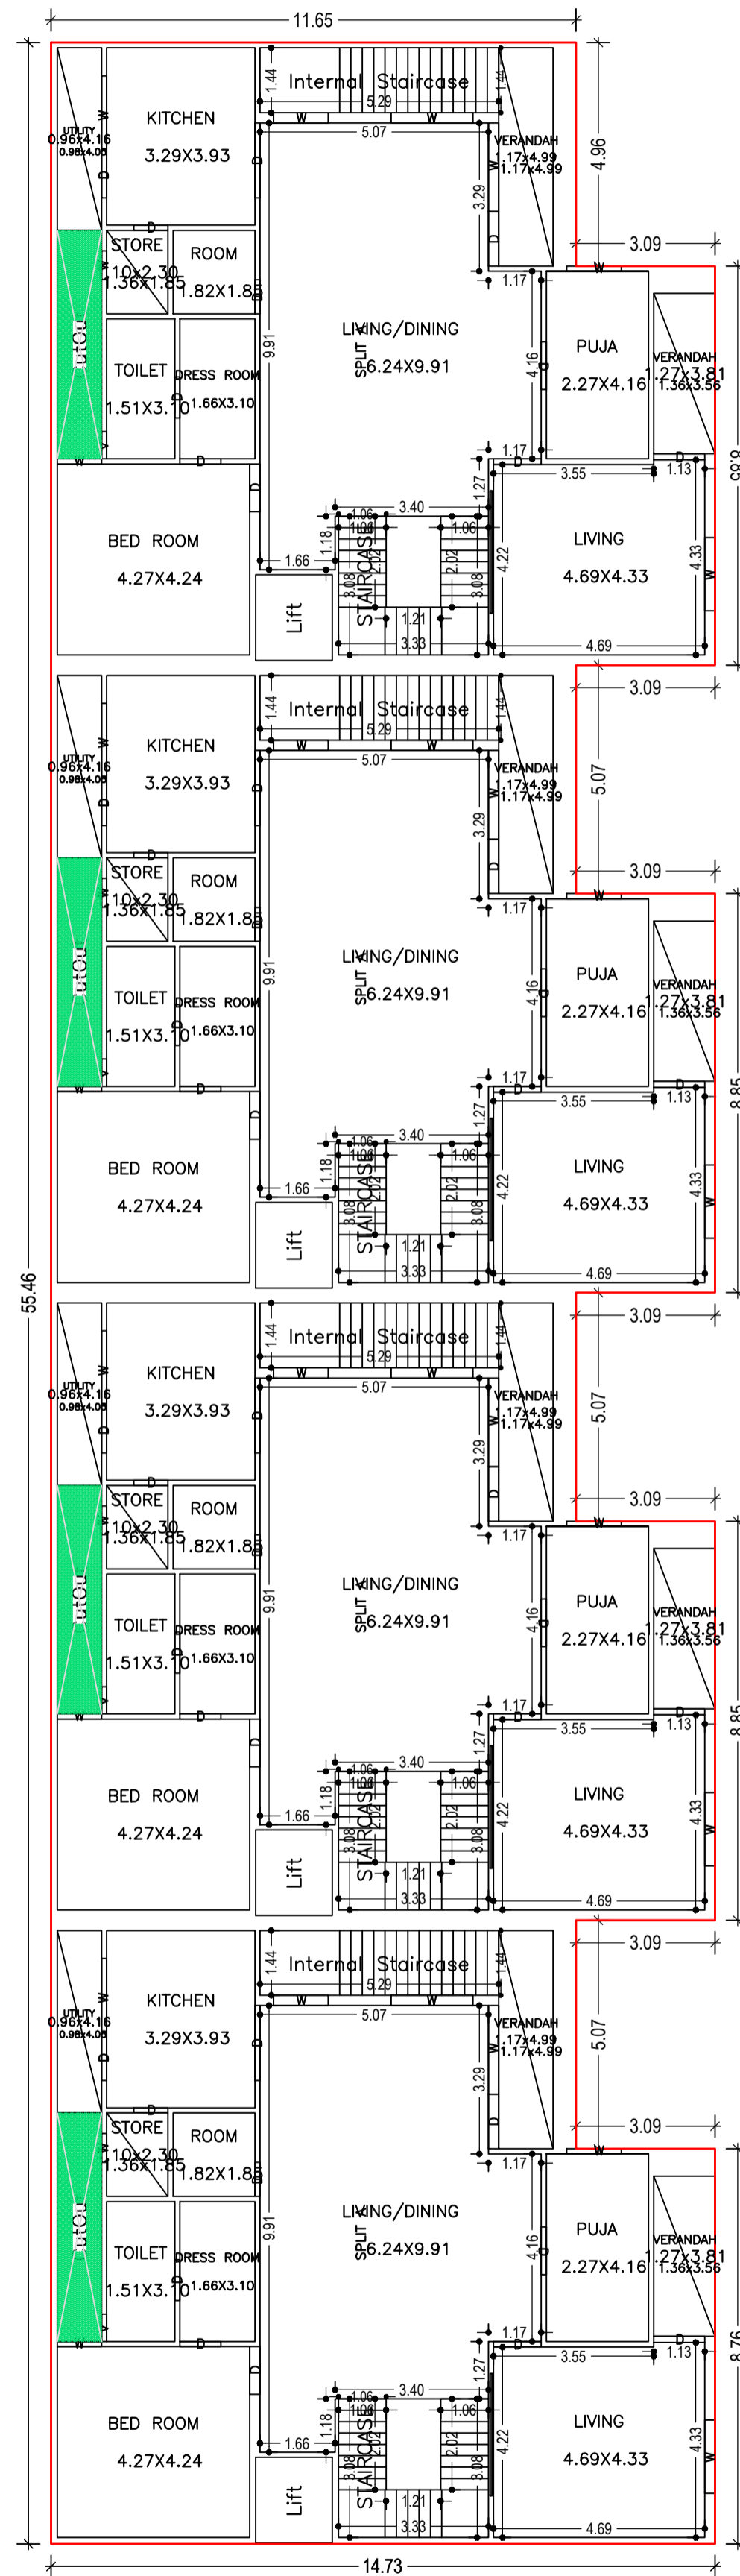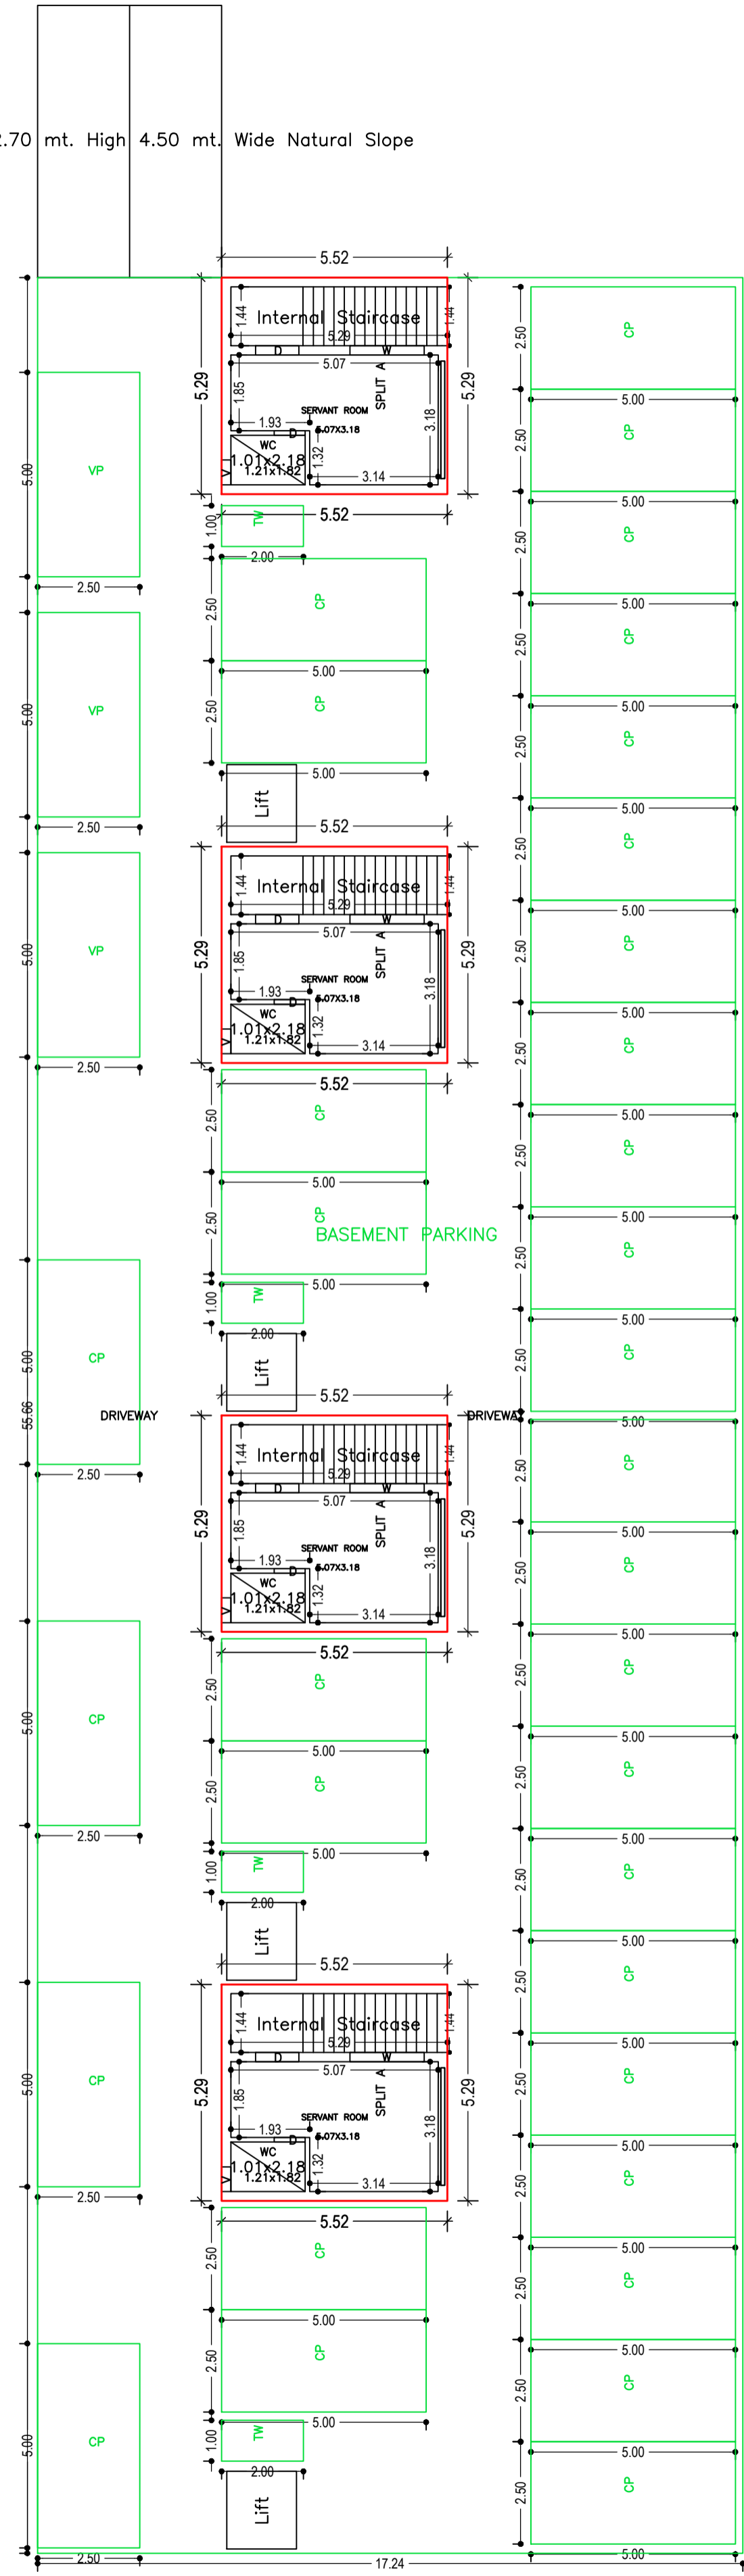

LTP NAME AND SIGNATURE	STRUCTURAL ENG'S NAME AND SIGNATURE	BUILDER NAME AND SIGNATURE	DIGITAL SIGNATURE
AMIT KUMAR DMC/ENG/0012/2021			

Proposal Basic Information	
Proposal File No.	DMC/BP/0389/W23/2022
Owner Name	CHANDRAKANT D. PARKERIA, HITEN C. PARKERIA, RAJESH PARKERIA, DHIRUV C. PARKERIA, NAINA PARKERIA
Khata No	OLD - 135, 145, 77, 18, 113, NEW - 526, 136, 489, 541, 526, 309
Plot No	OLD - 1098, 1096, 1095, 1094, 1092, 1087, 1091, 1090, 1106, 1089, 1088, 1097, 1096, 1104, 1093, 1113, 1102, NEW - 800, 801, 790, 799, 789, 788, 785, 786, 798, 791, 793, 797, 794, 792 Kolakusma
Village Name	Kolakusma
Use	Residential
SubUse	Bungalow/ Dwelling / Non Apartment

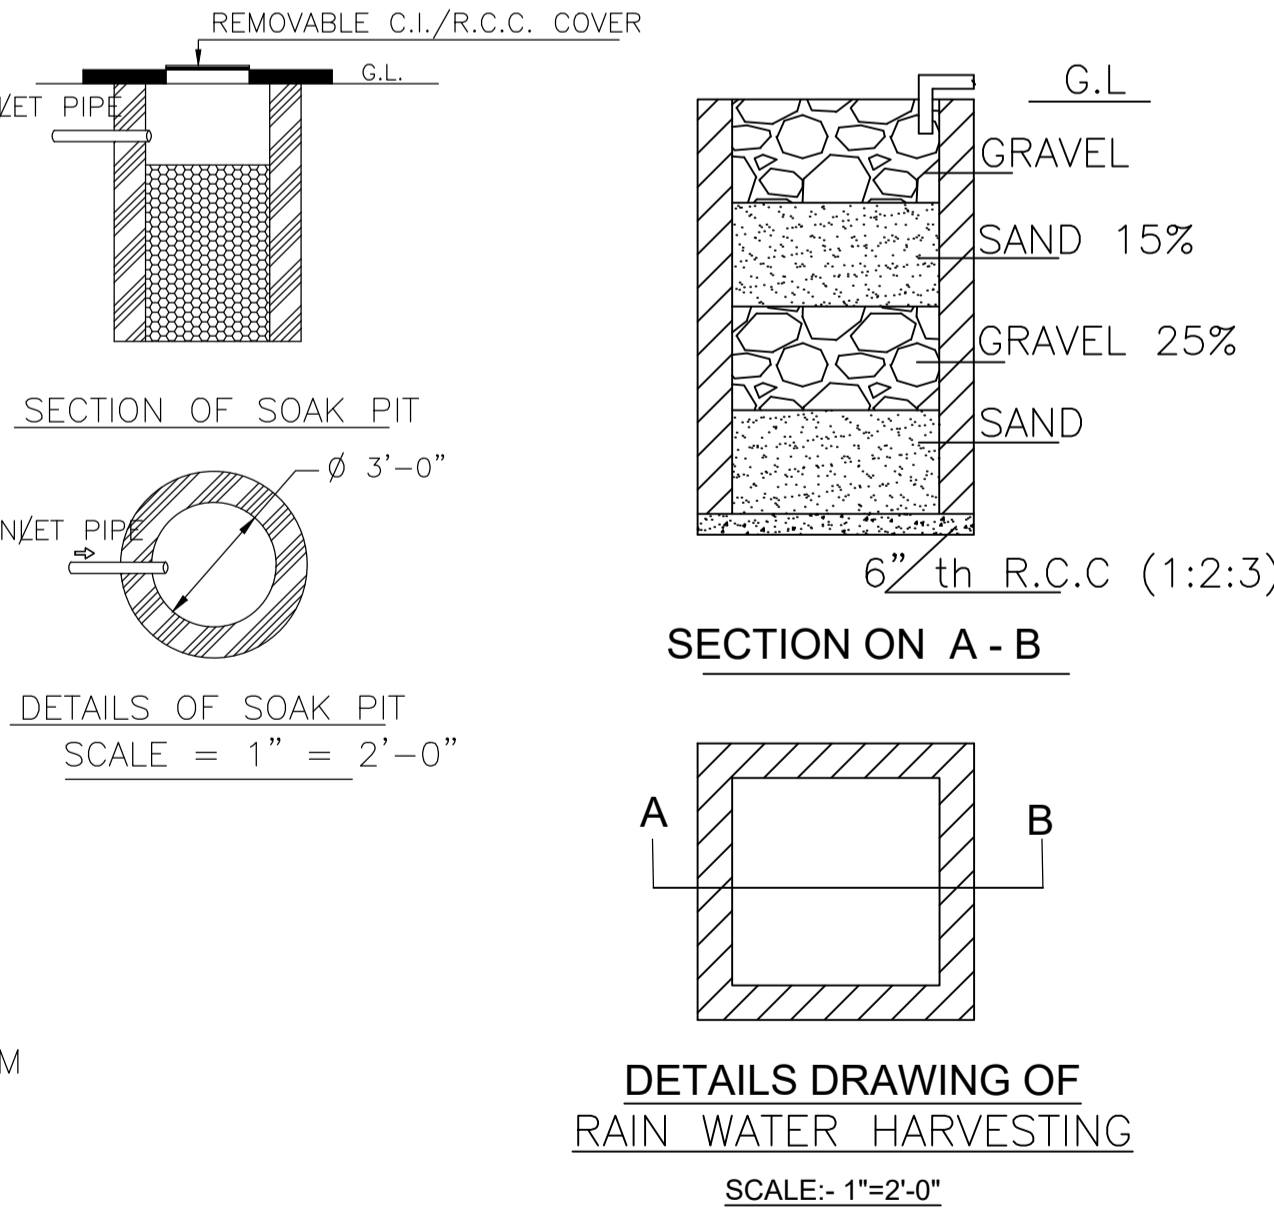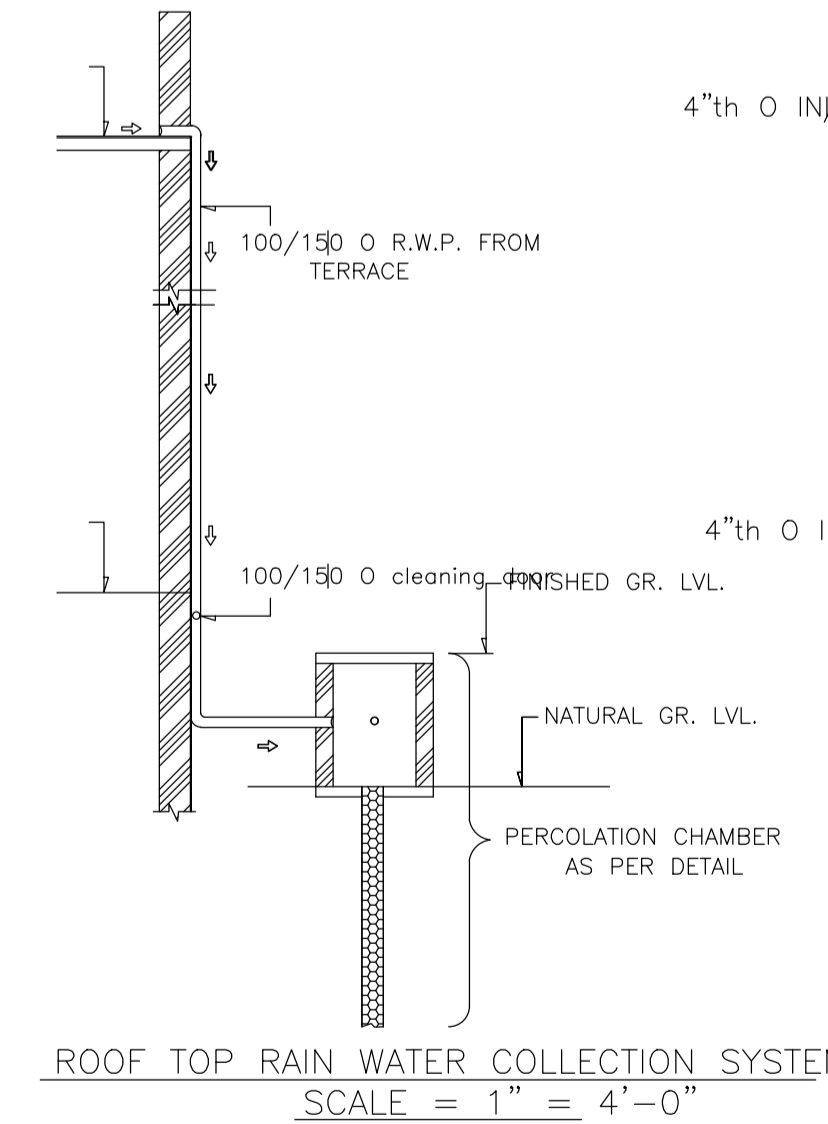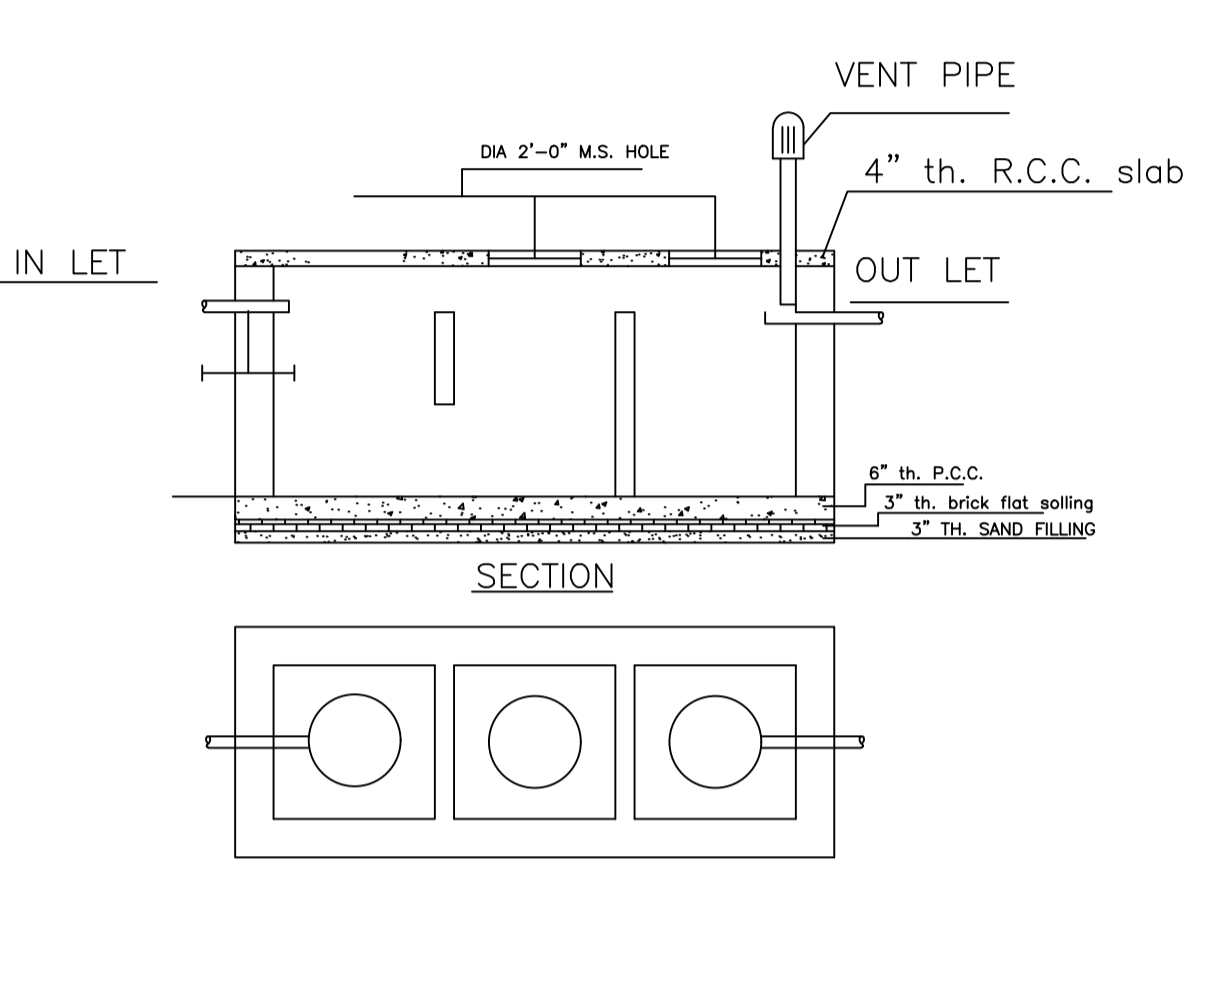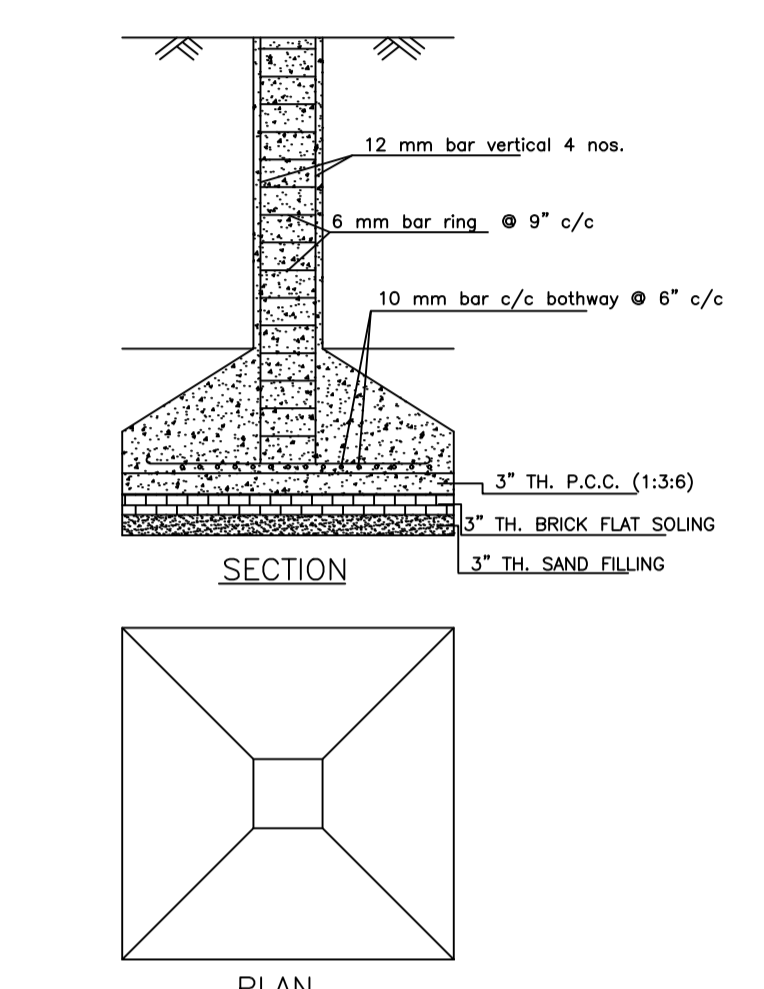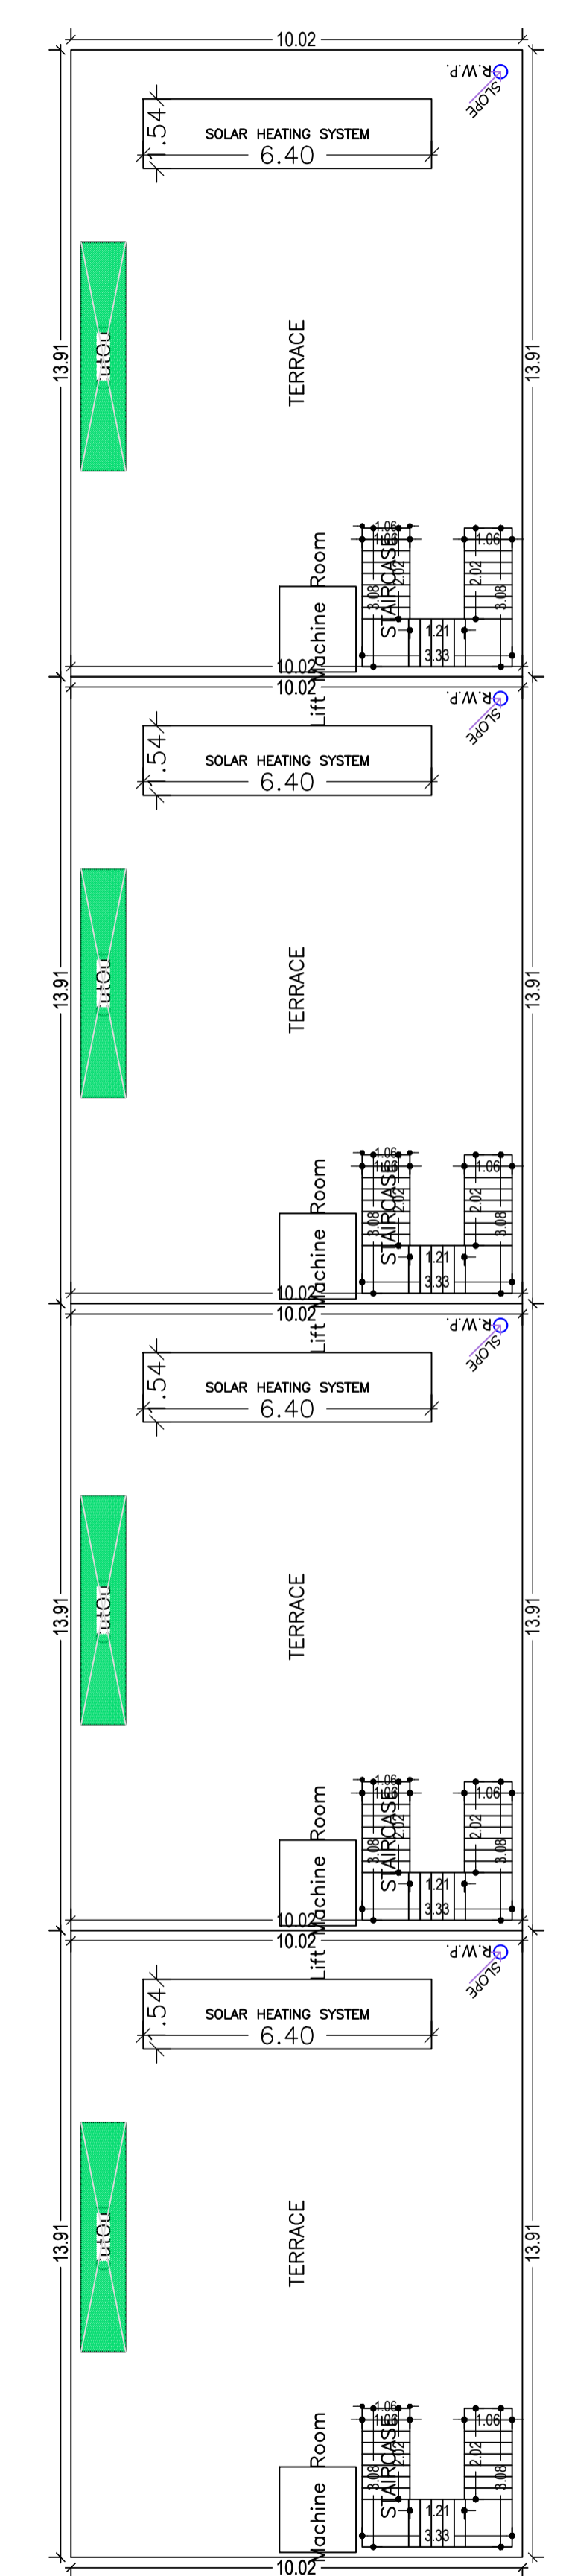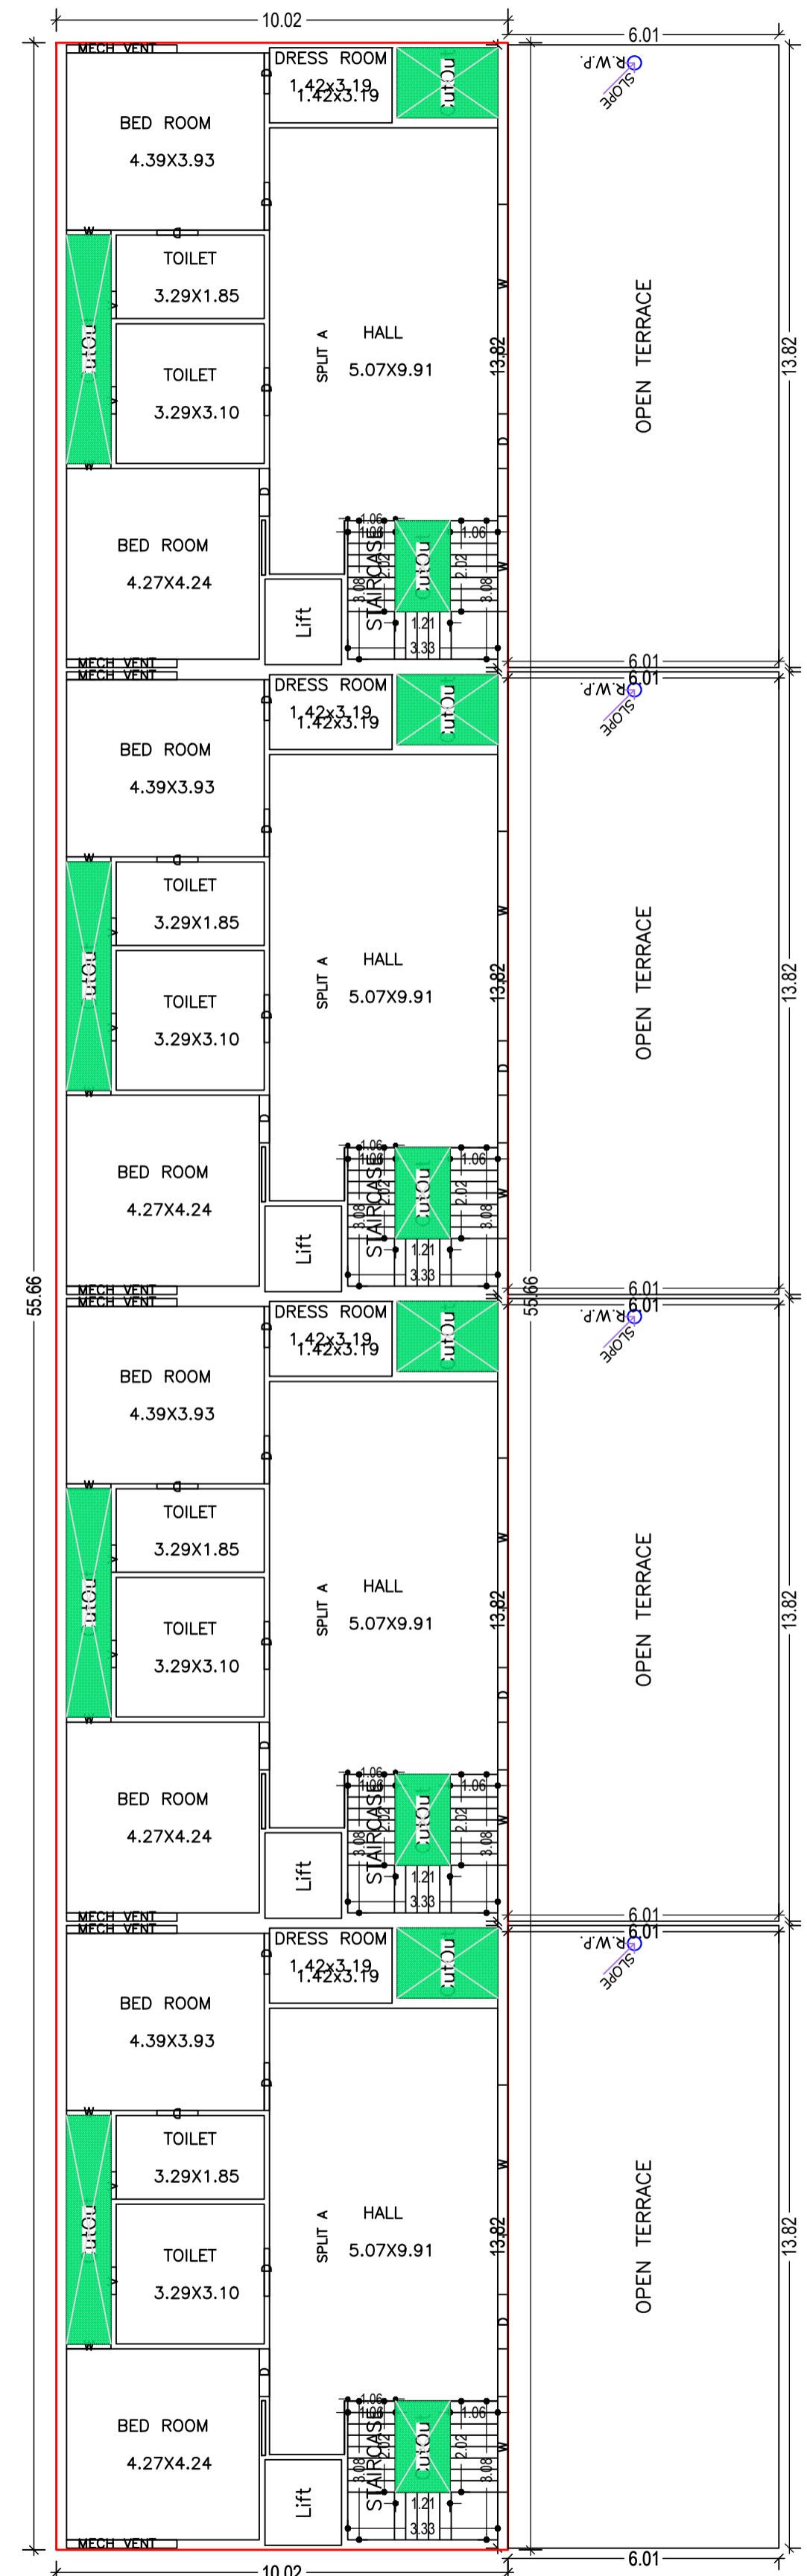

Building :A (A)

Floor Name	Gross Builtup Area	Deductions From Gross BUA/Area in Sq.mt.	Total Built Up Area (Sq.mt.)	Deductions (Area in Sq.mt.)	Proposed FAR Area (Sq.mt.)	Total FAR Area (Sq.mt.)	Total Consumed FAR Area (Sq.mt.)	Tnmt (No.)
Basement Floor	959.72	0.00	959.72	12.92	829.90	116.90	116.90	01
Ground Floor	754.94	19.93	735.01	0.00	0.00	735.01	735.01	00
First Floor	770.51	92.52	677.99	12.92	0.00	665.07	665.07	00
Second Floor	557.73	43.52	514.21	12.92	0.00	501.29	501.29	00
Terrace Floor	0.00	0.00	0.00	0.00	0.00	0.00	0.00	00
Total	3042.90	155.97	2886.93	38.76	829.90	2018.27	2018.27	01
Total Number of Same Buildings :	1							
Total :	3042.90	155.97	2886.93	38.76	829.90	2018.27	2018.27	01

SCHEDULE OF DOOR:

BUILDING NAME	NAME	LENGTH	HEIGHT	NOS
A (A)	D	0.76	2.10	12
A (A)	D	0.91	2.10	40
A (A)	D	1.06	2.10	52
A (A)	D	1.13	2.10	04
A (A)	D	1.21	2.10	08
A (A)	D	1.66	2.10	04

SCHEDULE OF WINDOW/VENTILATION:

BUILDING NAME	NAME	LENGTH	HEIGHT	NOS
A (A)	V	0.61	1.20	24
A (A)	W	0.64	1.20	04
A (A)	V	0.91	1.20	04
A (A)	W	0.98	1.20	20
A (A)	W	1.17	1.20	08
A (A)	W	1.21	1.20	08
A (A)	W	1.62	1.20	04
A (A)	W	1.64	1.20	04
A (A)	W	1.82	1.20	08
A (A)	W	1.97	1.20	04
A (A)	W	2.00	1.20	04
A (A)	W	2.12	1.20	04
A (A)	MECH VENT	2.45	1.20	16
A (A)	W	3.33	1.20	04



UnitBUA Table for Building :A (A)

FLOOR	Name	UnitBUA Type	UnitBUA Area	Carpet Area	No. of Rooms	No. of Tenement
BASEMENT FLOOR PLAN	SPLIT A	FLAT	1978.28	1975.86	2	1
	SPLIT A	FLAT	0.00	0.00	2	
	SPLIT A	FLAT	0.00	0.00	2	
GROUND FLOOR PLAN	SPLIT A	FLAT	0.00	0.00	12	0
	SPLIT A	FLAT	0.00	0.00	12	
	SPLIT A	FLAT	0.00	0.00	12	
FIRST FLOOR PLAN	SPLIT A	FLAT	0.00	0.00	11	0
	SPLIT A	FLAT	0.00	0.00	11	
	SPLIT A	FLAT	0.00	0.00	11	
SECOND FLOOR PLAN	SPLIT A	FLAT	0.00	0.00	6	0
	SPLIT A	FLAT	0.00	0.00	6	
	SPLIT A	FLAT	0.00	0.00	6	
Total:	-	-	1978.28	1975.86	124	1

LTP NAME AND SIGNATURE	STRUCTURAL ENG'S NAME AND SIGNATURE	BUILDER NAME AND SIGNATURE	DIGITAL SIGNATURE
AMIT KUMAR DMC/ENG/0012/2021			

Proposal Basic Information


Proposal File No.	DMC/BP/0389/W23/2022
Owner Name	CHANDRAKANT D. PARKERIA, HITEN C. PARKERIA, RAJESH PARKERIA, DHIRUV C. PARKERIA, NAINA PARKERIA
Khata No	OLD - 135, 145, 77, 18, 113, NEW - 526, 136, 489, 541, 526, 309
Plot No	OLD - 1098,1096,1095,1094,1092,1087,1091,1090, 1106,1089,1088,1097,1098,1104,1093, 1113,1102 NEW - 800,801,790,799,789,788,785,786,798,791, 793,797,794,792 Kotakusma
Village Name	
Use	Residential
SubUse	Bungalow/ Dwelling / Non Apartment

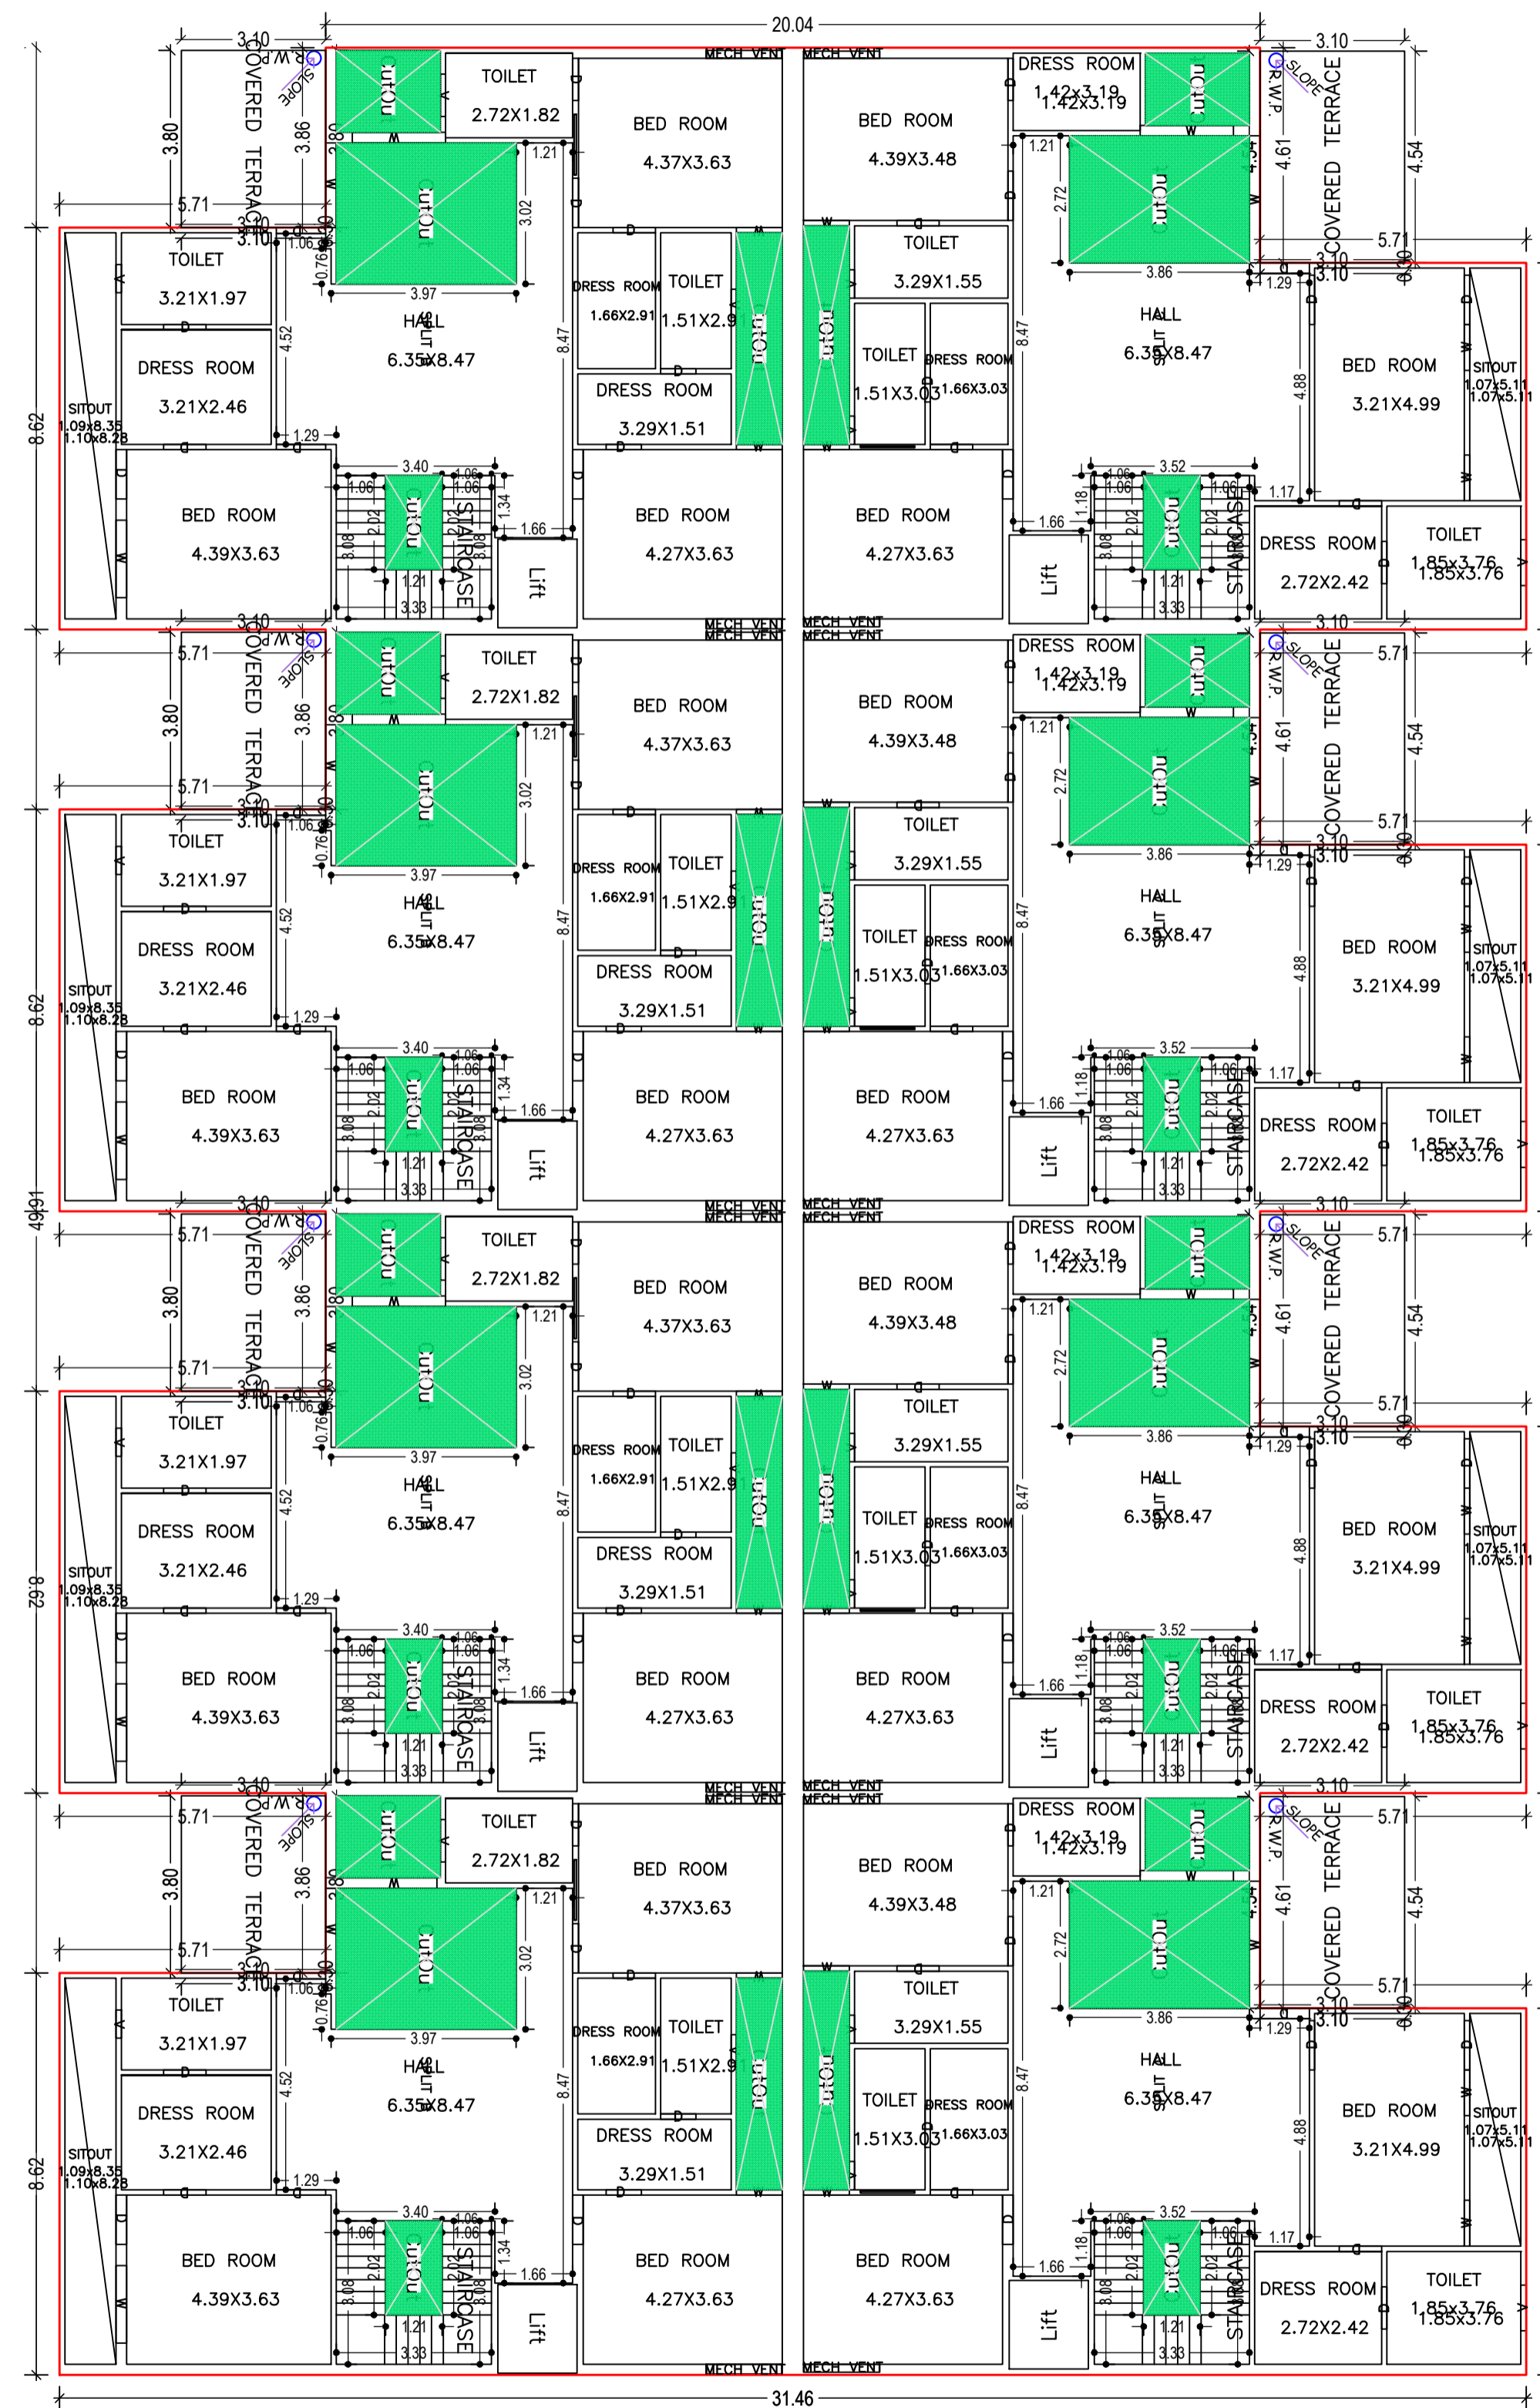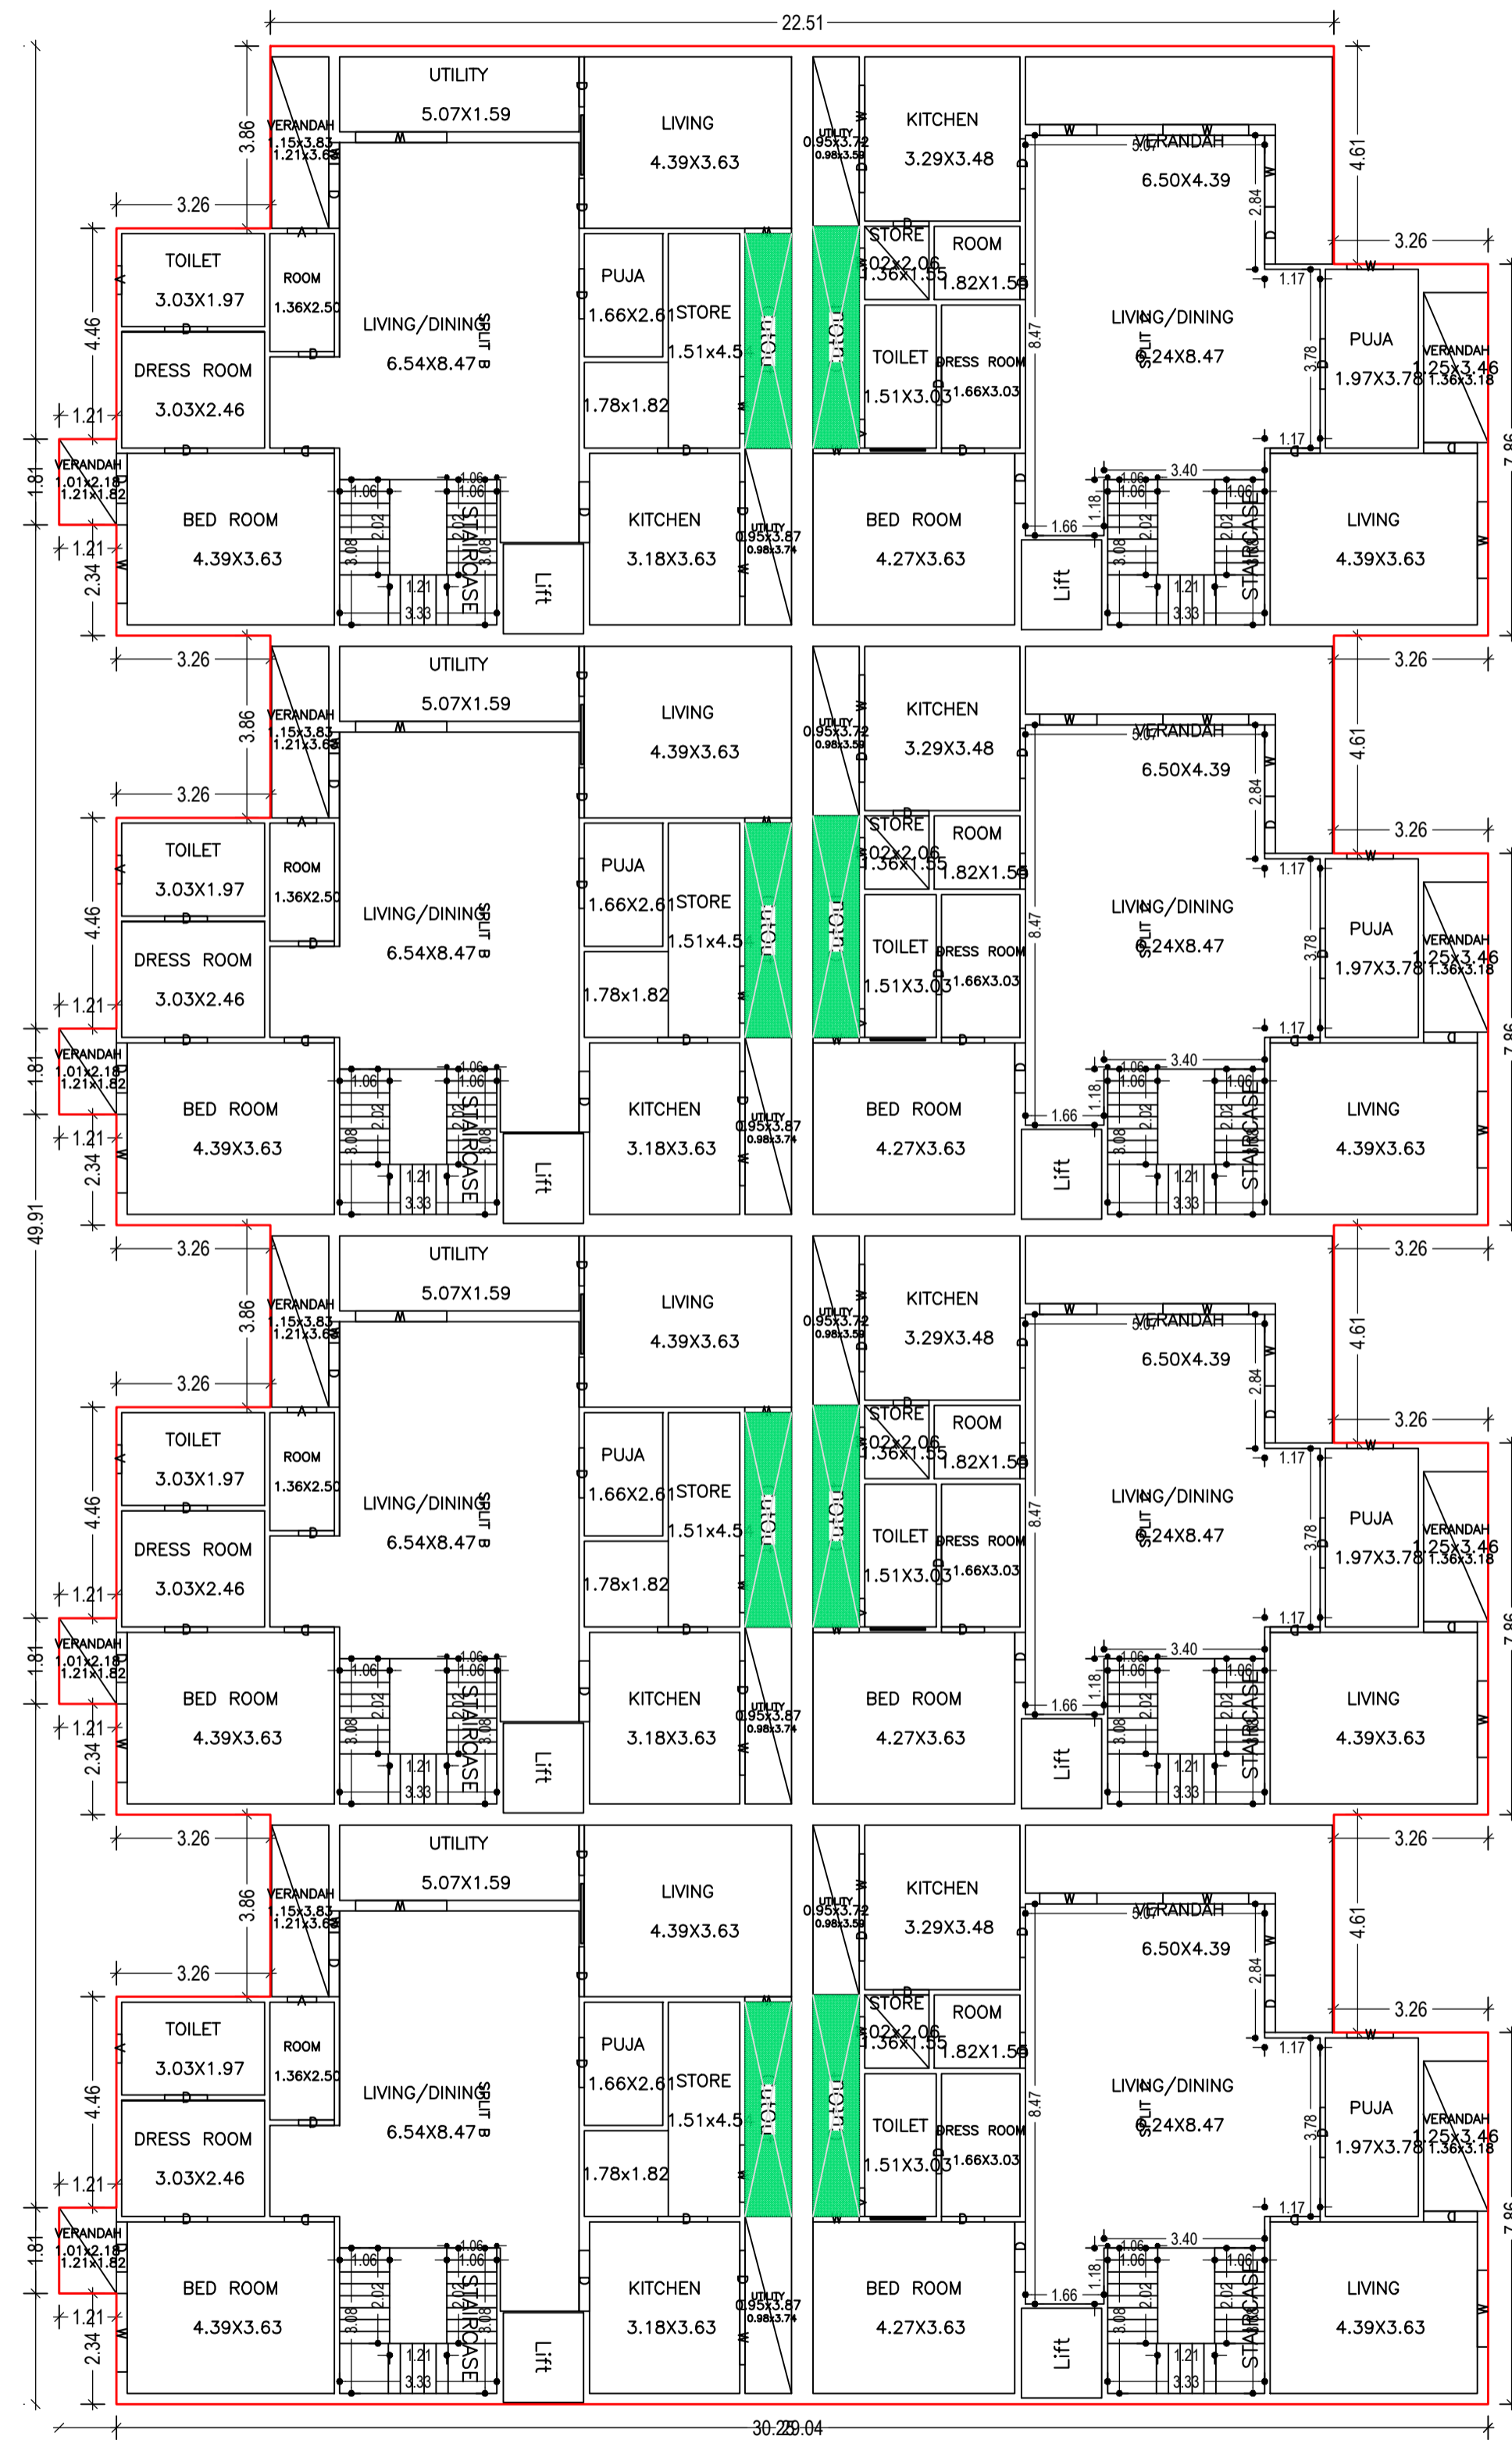


LTP NAME AND SIGNATURE AMIT KUMAR DMC/ENG/0012/2021	STRUCTURAL ENG'S NAME AND SIGNATURE	BUILDER NAME AND SIGNATURE	DIGITAL SIGNATURE
---	-------------------------------------	----------------------------	-------------------

Proposal Basic Information

Proposal File No.	DMC/BP/0389/W23/2022
Owner Name	CHANDRAKANT D. PARKERIA, HITEN C. PARKERIA, RAJESH PARKERIA, DHIRUV C. PARKERIA, NAINA PARKERIA
Khata No	OLD - 135, 145, 77, 18, 113, NEW - 526, 136, 489, 541, 526, 309
Plot No	OLD - 1098,1096,1095,1094,1092,1087,1091,1090, 1106,1089,1088,1097,1098,1104,1093, 1113,1102
Village Name	NEW - 800,801,790,799,789,788,785,786,798,791, 793,797,794,792 Kolakusma
Use	Residential
SubUse	Bungalow/ Dwelling / Non Apartment

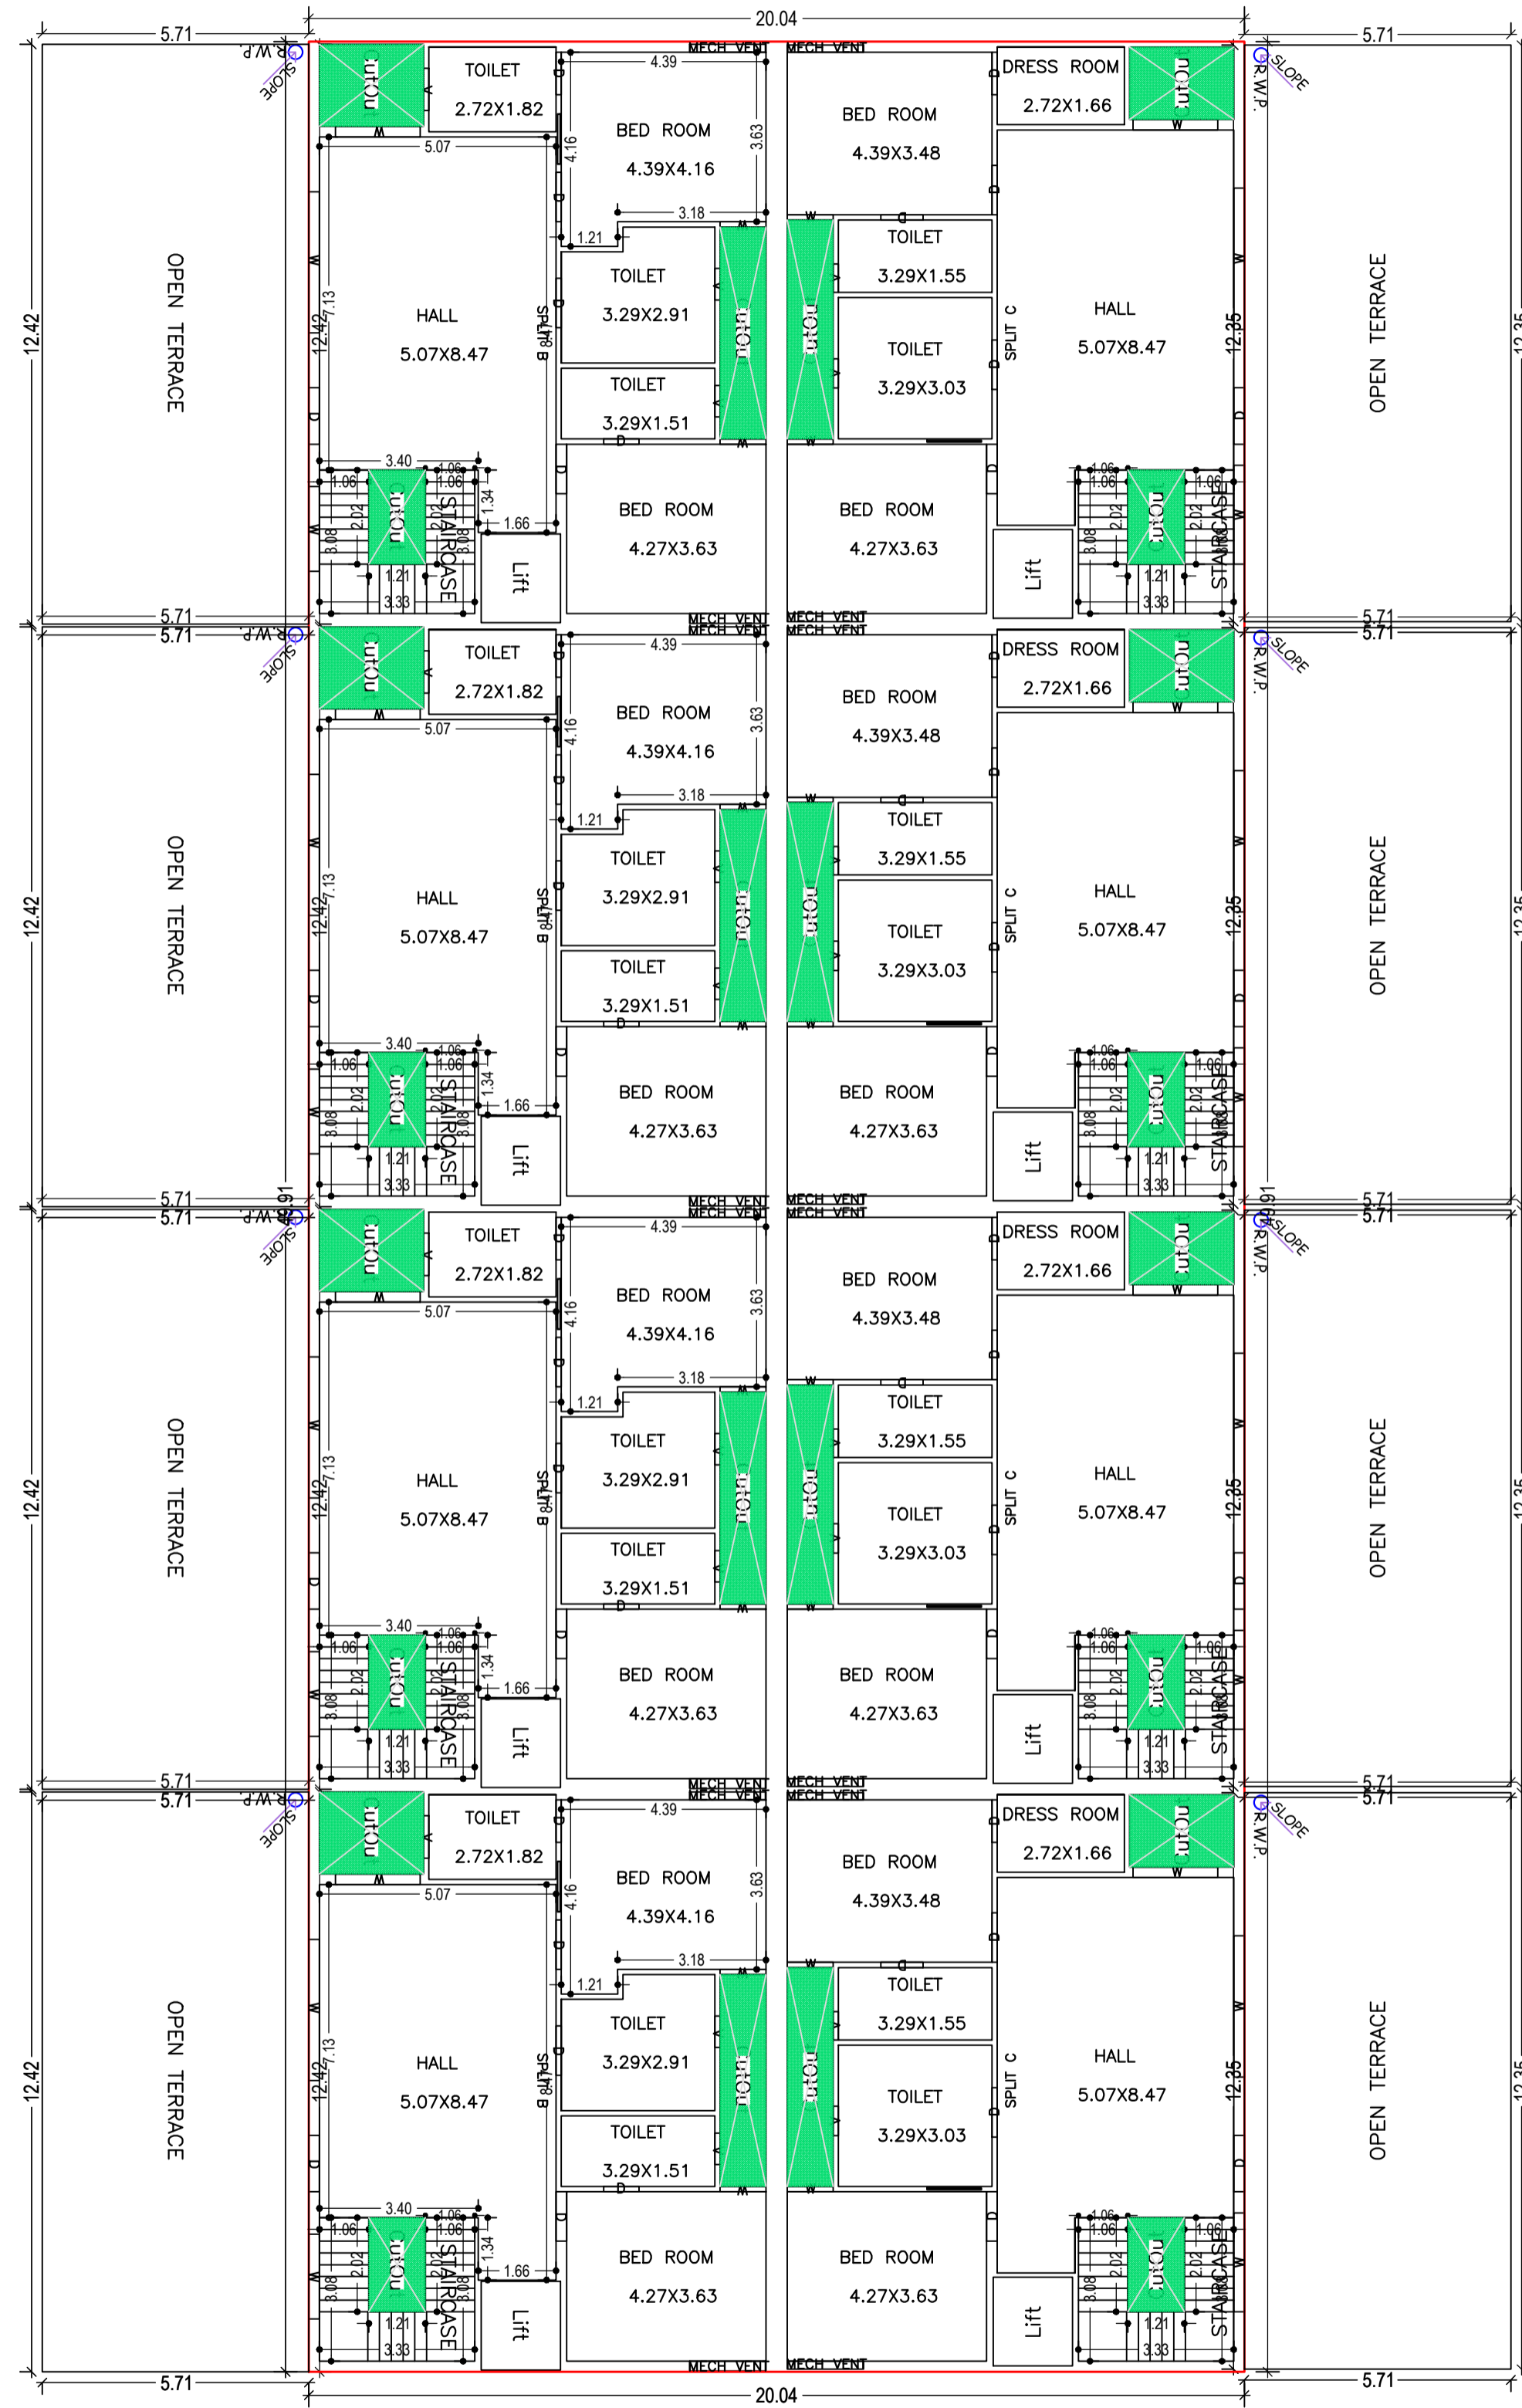

SECOND FLOOR PLAN
(Proposed)
(SCALE 1:100)

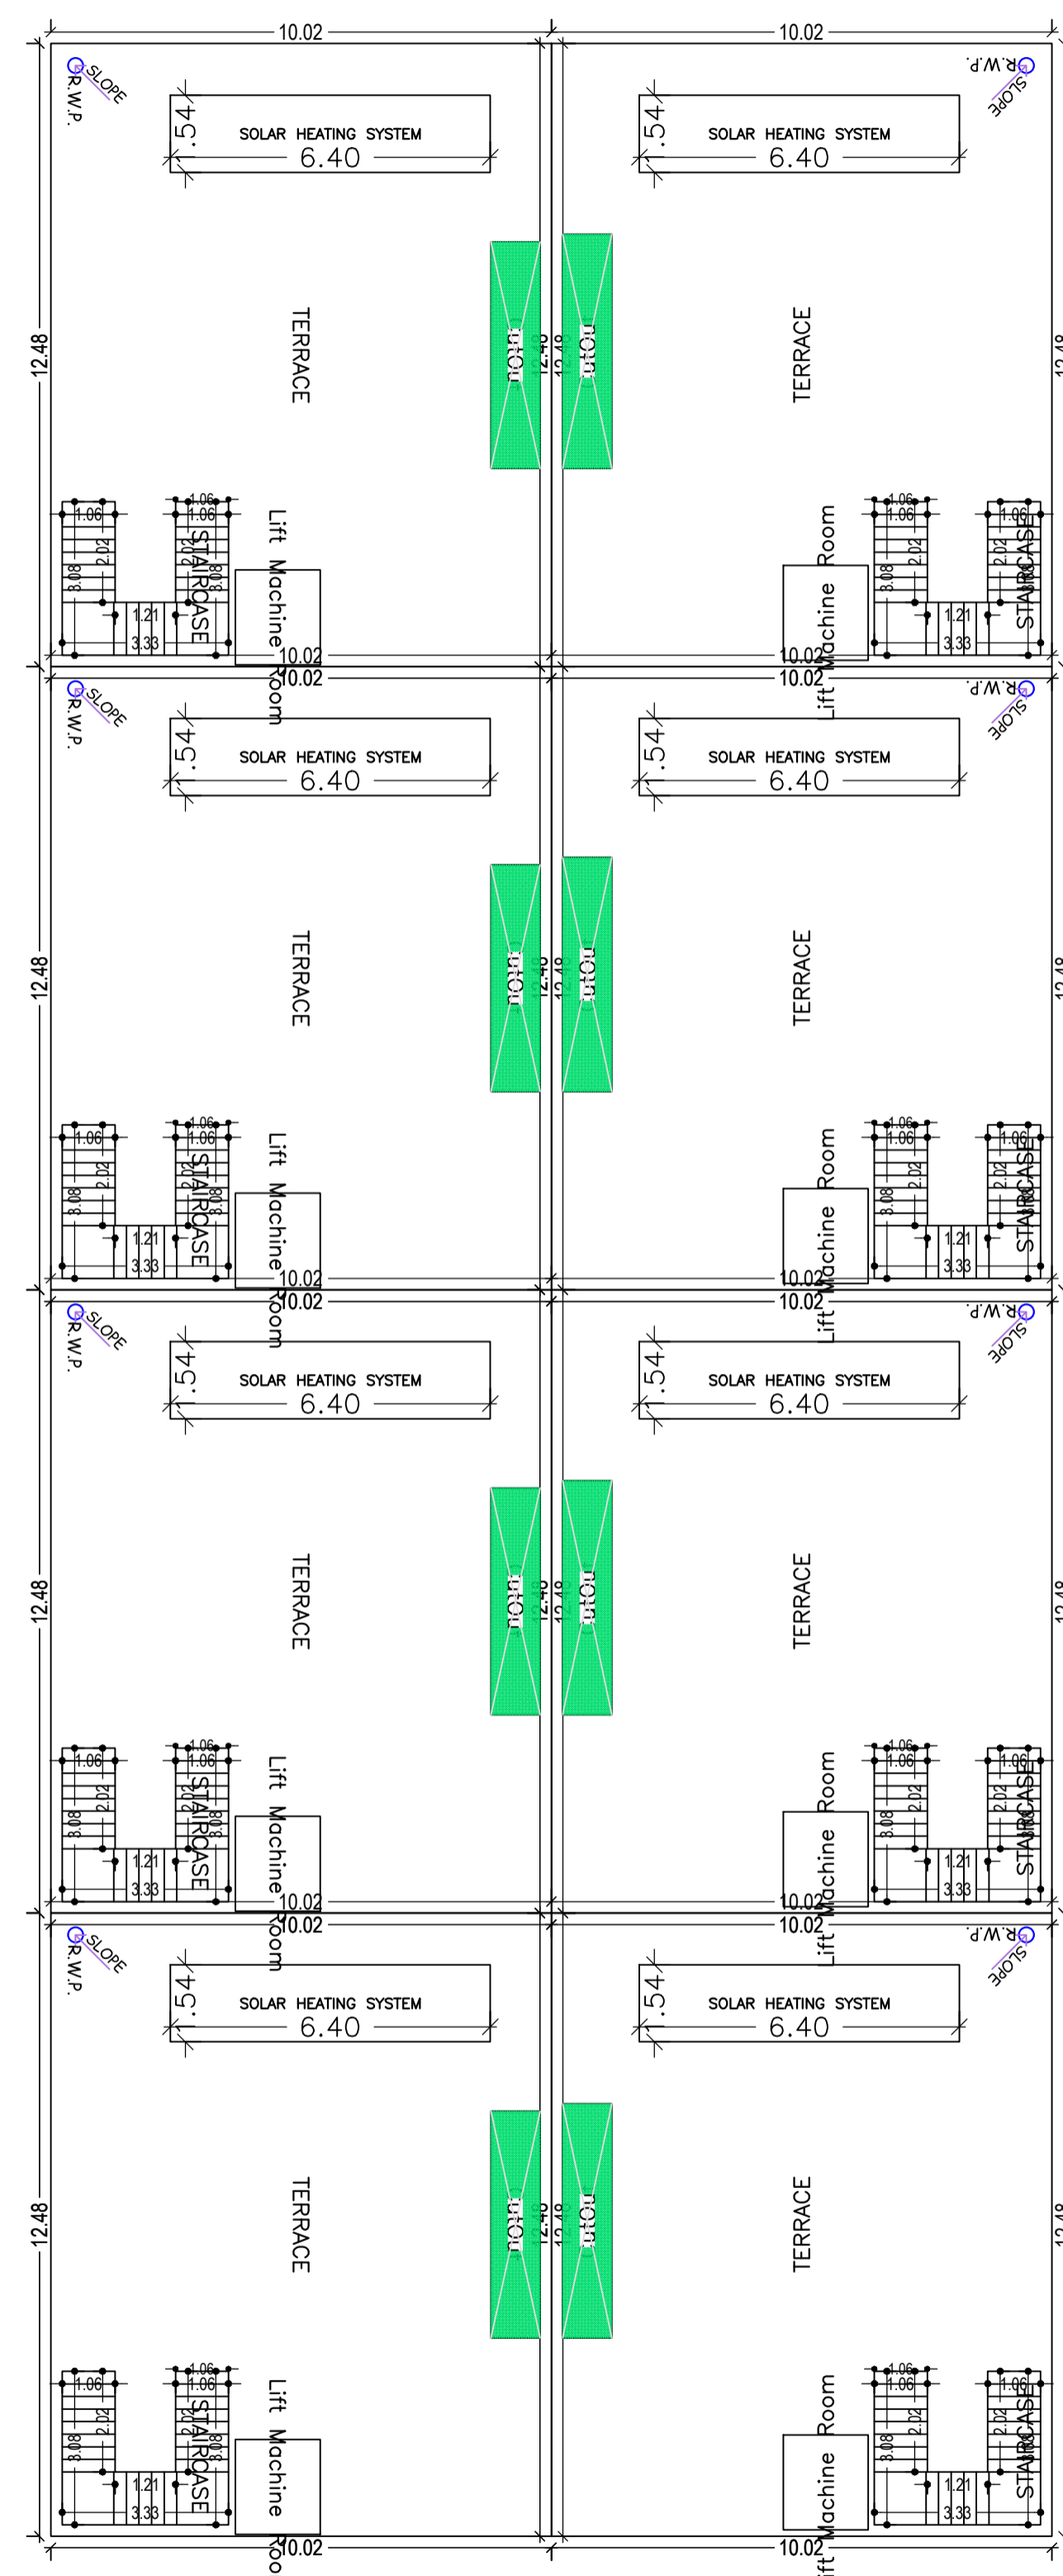

TERRACE FLOOR PLAN
(SCALE 1:100)

Building :B (B)

Floor Name	Gross Builtup Area	Deductions From Gross BUA(Area in Sq.mt.)	Total Built Up Area (Sq.mt.)	Deductions (Area in Sq.mt.)	Proposed FAR Area (Sq.mt.)	Total FAR Area (Sq.mt.)	Total Consumed Additional FAR Area (Sq.mt.)	Tmt(No.)
Ground Floor	1347.70	36.28	1311.42	0.00	1311.42	1311.42	1311.42	02
First Floor	1376.81	174.00	1202.81	25.84	1176.97	1176.97	1176.97	00
Second Floor	1000.28	85.33	914.95	25.84	889.11	889.11	889.11	00
Terrace Floor	0.00	0.00	0.00	0.00	0.00	0.00	0.00	00
Total :	3724.79	295.61	3429.18	51.68	3377.50	3377.50	3377.50	02
Total Number of Same Buildings	1							
Total :	3724.79	295.61	3429.18	51.68	3377.50	3377.50	3377.50	02

SCHEDULE OF DOOR:

BUILDING NAME	NAME	LENGTH	HEIGHT	NOS
B (B)	D	0.76	2.10	24
B (B)	D	0.91	2.10	68
B (B)	D	1.06	2.10	112
B (B)	D	1.13	2.10	04
B (B)	D	1.21	2.10	12
B (B)	D	1.29	2.10	04
B (B)	D	1.36	2.10	04

SCHEDULE OF WINDOW/VENTILATION:


BUILDING NAME	NAME	LENGTH	HEIGHT	NOS
B (B)	W	0.45	1.20	04
B (B)	V	0.61	1.20	28
B (B)	V	0.62	1.20	04
B (B)	W	0.63	1.20	04
B (B)	V	0.63	1.20	04
B (B)	V	0.67	1.20	08
B (B)	V	0.91	1.20	08
B (B)	W	0.98	1.20	48
B (B)	V	0.98	1.20	04
B (B)	W	0.99	1.20	04
B (B)	W	1.17	1.20	04
B (B)	W	1.21	1.20	12
B (B)	W	1.51	1.20	04
B (B)	W	1.62	1.20	04
B (B)	MECH VENT	1.64	1.20	32
B (B)	W	1.66	1.20	08
B (B)	W	1.82	1.20	16
B (B)	W	1.93	1.20	04
B (B)	W	2.00	1.20	07
B (B)	W	2.12	1.20	04
B (B)	W	3.03	1.20	08

UnitBUA Table for Building :B (B)



FLOOR	Name	UnitBUA Type	UnitBUA Area	Carpet Area	No. of Rooms	No. of Tenement
GROUND FLOOR PLAN	SPLIT B	FLAT	1670.65	1669.91	13	2
	SPLIT B	FLAT	0.00	0.00	13	
	SPLIT B	FLAT	0.00	0.00	13	
	SPLIT B	FLAT	0.00	0.00	13	
	SPLIT C	FLAT	1627.24	1626.71	12	
	SPLIT C	FLAT	0.00	0.00	12	
FIRST FLOOR PLAN	SPLIT B	FLAT	0.00	0.00	11	0
	SPLIT B	FLAT	0.00	0.00	11	
	SPLIT C	FLAT	0.00	0.00	11	
	SPLIT C	FLAT	0.00	0.00	11	
	SPLIT C	FLAT	0.00	0.00	11	
	SPLIT C	FLAT	0.00	0.00	11	
SECOND FLOOR PLAN	SPLIT B	FLAT	0.00	0.00	6	0
	SPLIT B	FLAT	0.00	0.00	6	
	SPLIT B	FLAT	0.00	0.00	6	
	SPLIT C	FLAT	0.00	0.00	6	
	SPLIT C	FLAT	0.00	0.00	6	
	SPLIT C	FLAT	0.00	0.00	6	
Total:	-	-	3297.89	3296.63	236	2

LTP NAME AND SIGNATURE	STRUCTURAL ENG'S NAME AND SIGNATURE	BUILDER NAME AND SIGNATURE	DIGITAL SIGNATURE
AMIT KUMAR DMC/ENG/0012/2021			


Proposal Basic Information	
Proposal File No.	DMC/BP/0389/W23/2022
Owner Name	CHANDRAKANT D. PARKERIA, HITEN C. PARKERIA, RAJESH PARKERIA, DHIRUV C. PARKERIA, NAINA PARKERIA
Khata No	OLD - 135, 145, 77, 18, 113, NEW - 526, 136, 489, 541, 526, 309
Plot No	OLD -1096,1096,1095,1094,1092,1087,1091,1090,1106,1089,1088,1097,1098,1104,1093,1113,1102,NEW - 800,801,790,799,799,789,788,765,766,798,791,793,797,794,792
Village Name	Kotakusma
Use	Residential
SubUse	Bungalow/ Dwelling / Non Apartment

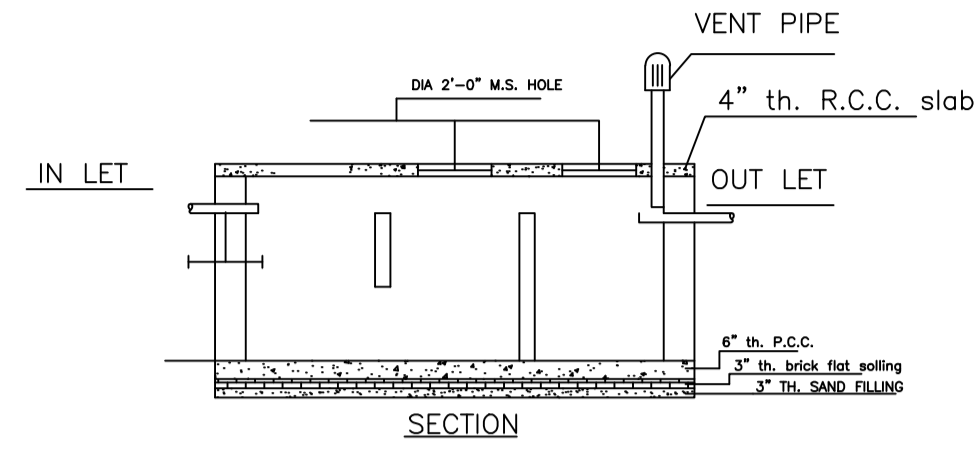


DETAILS OF SEPTIC TANK
SCALE - 1" = 4'-0"

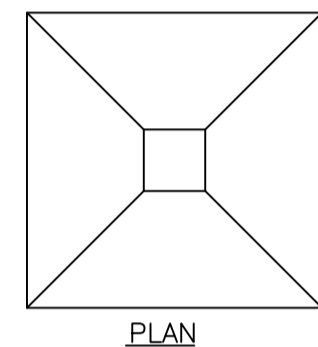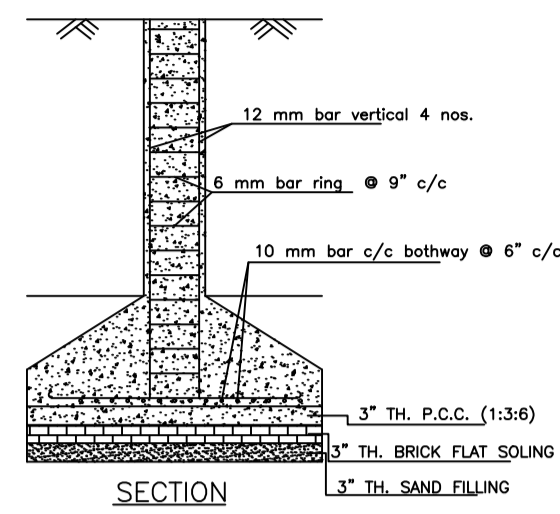


DETAILS OF COLUMN FOUNDATION
SCALE - 1" = 2'-0"

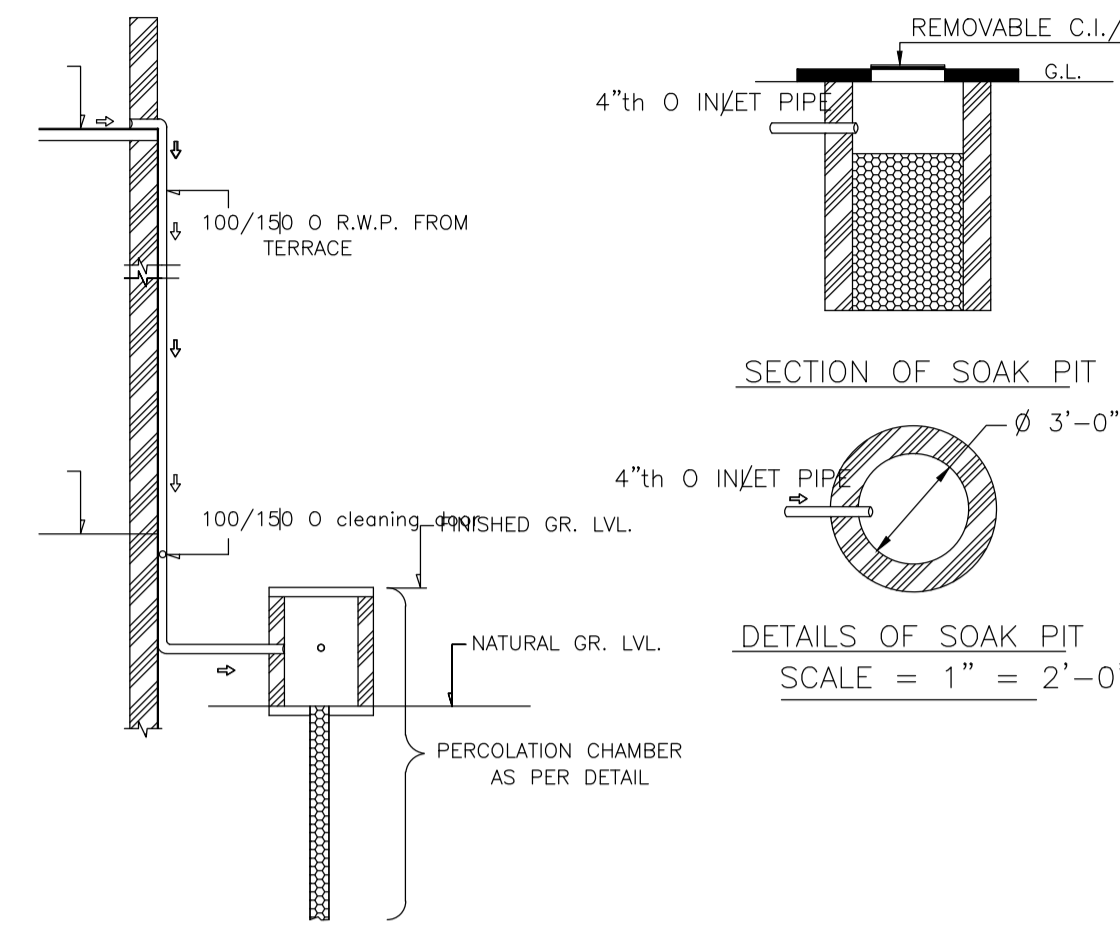


ROOF TOP RAIN WATER COLLECTION SYSTEM
SCALE = 1" = 4'-0"

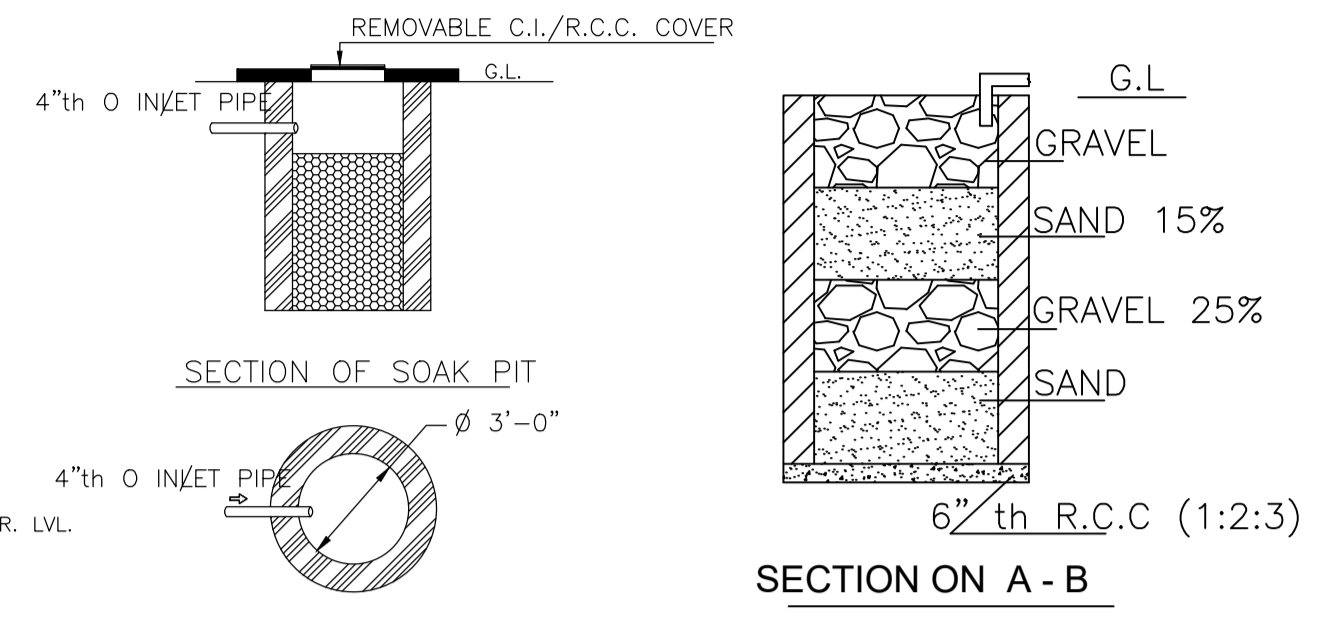



DETAILS DRAWING OF RAIN WATER HARVESTING
SCALE:- 1"=2'-0"

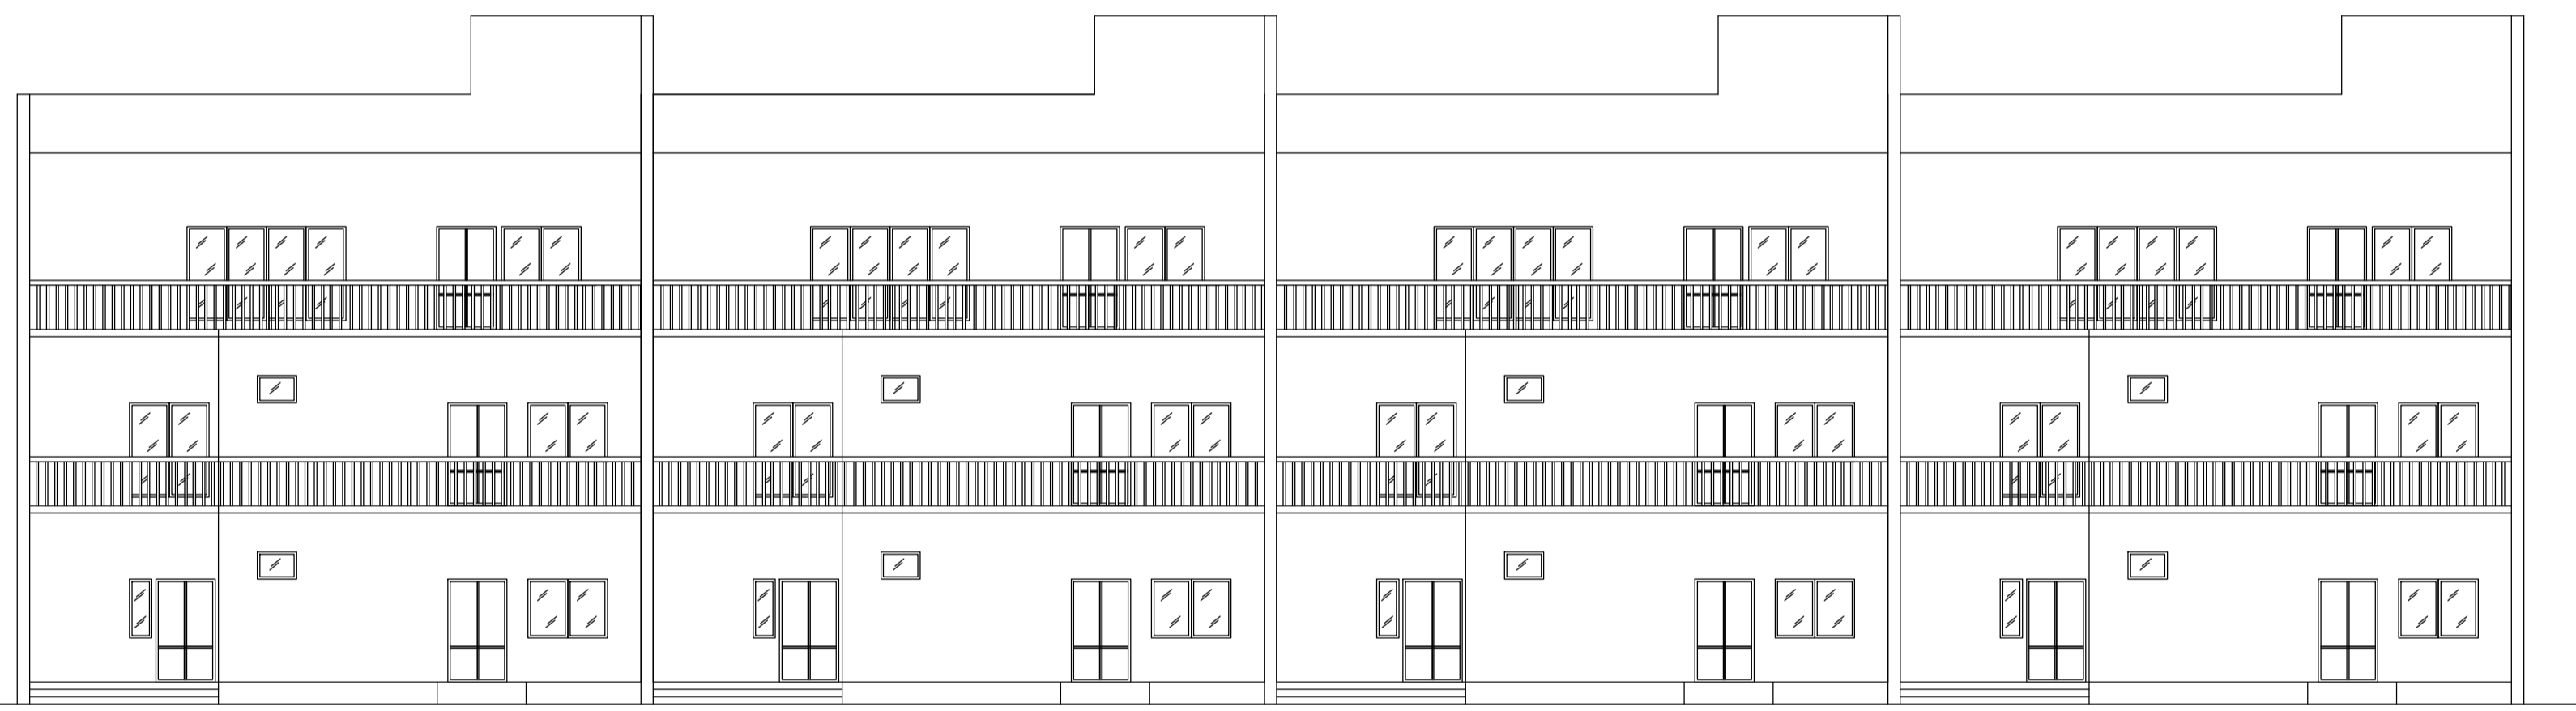

Elevation 1 Detail


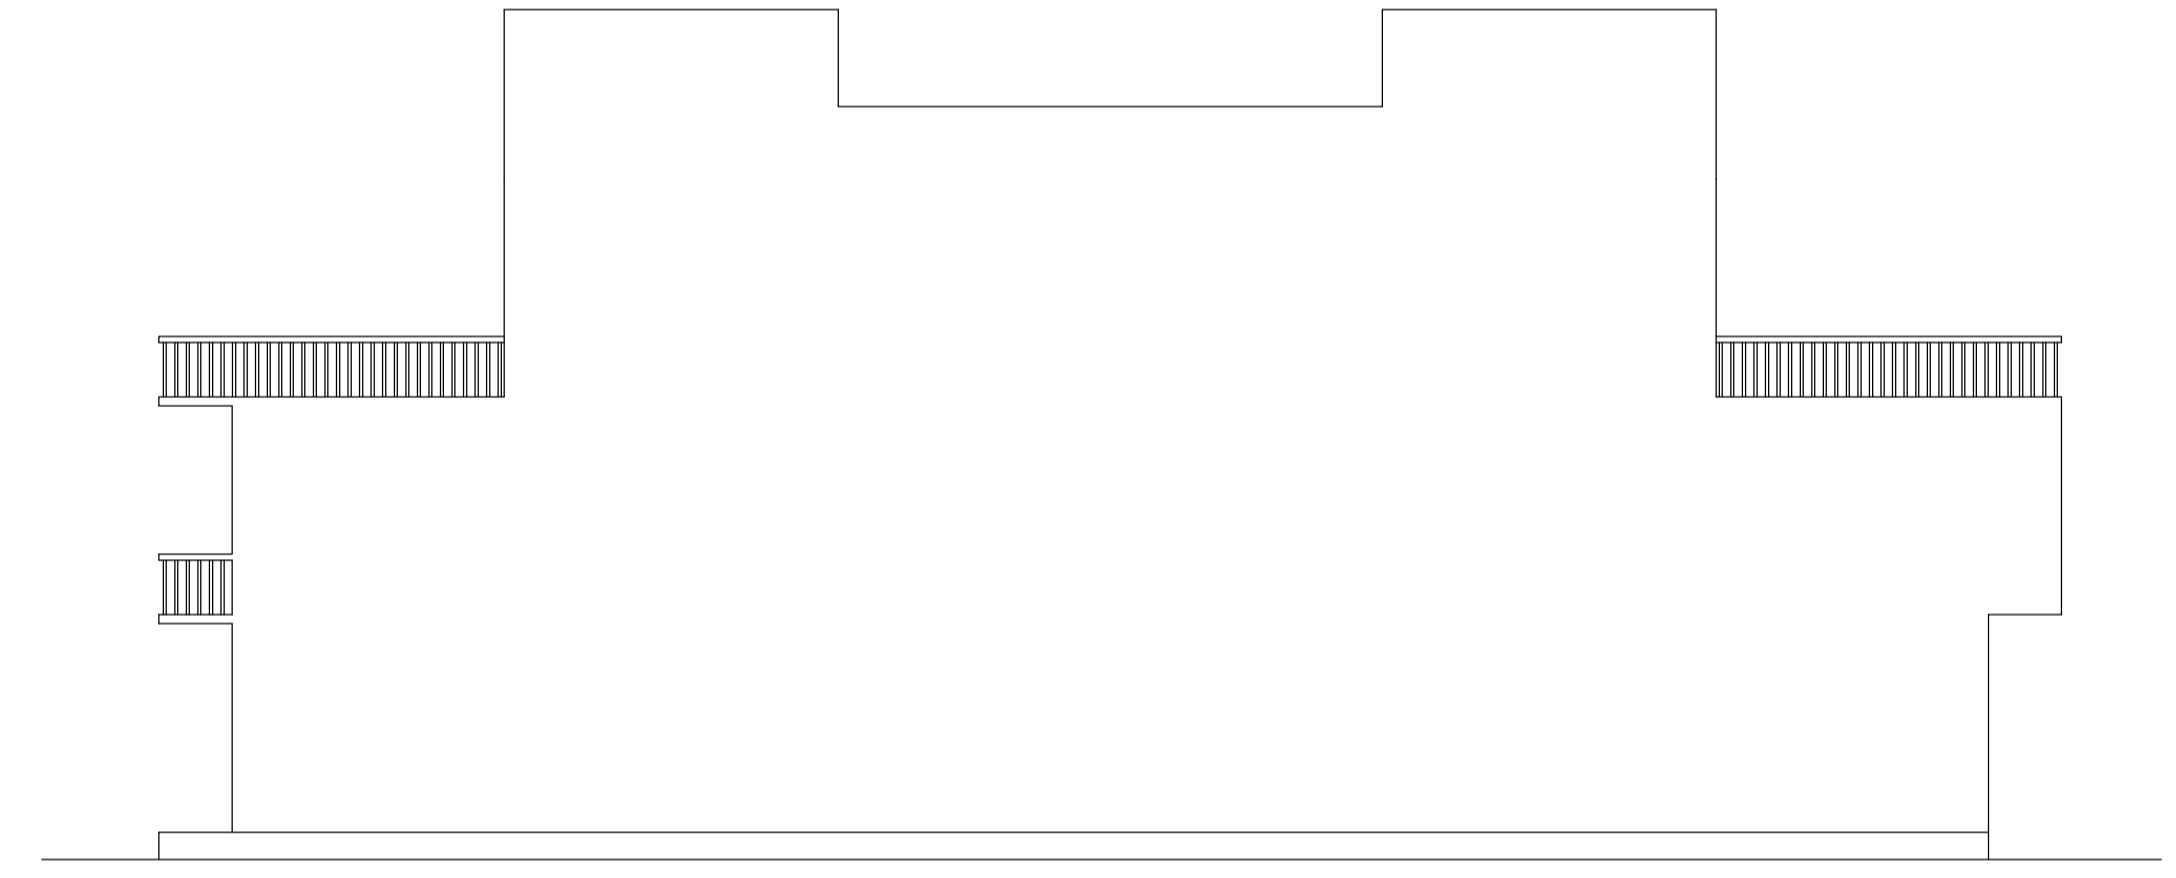


Elevation 2 Detail

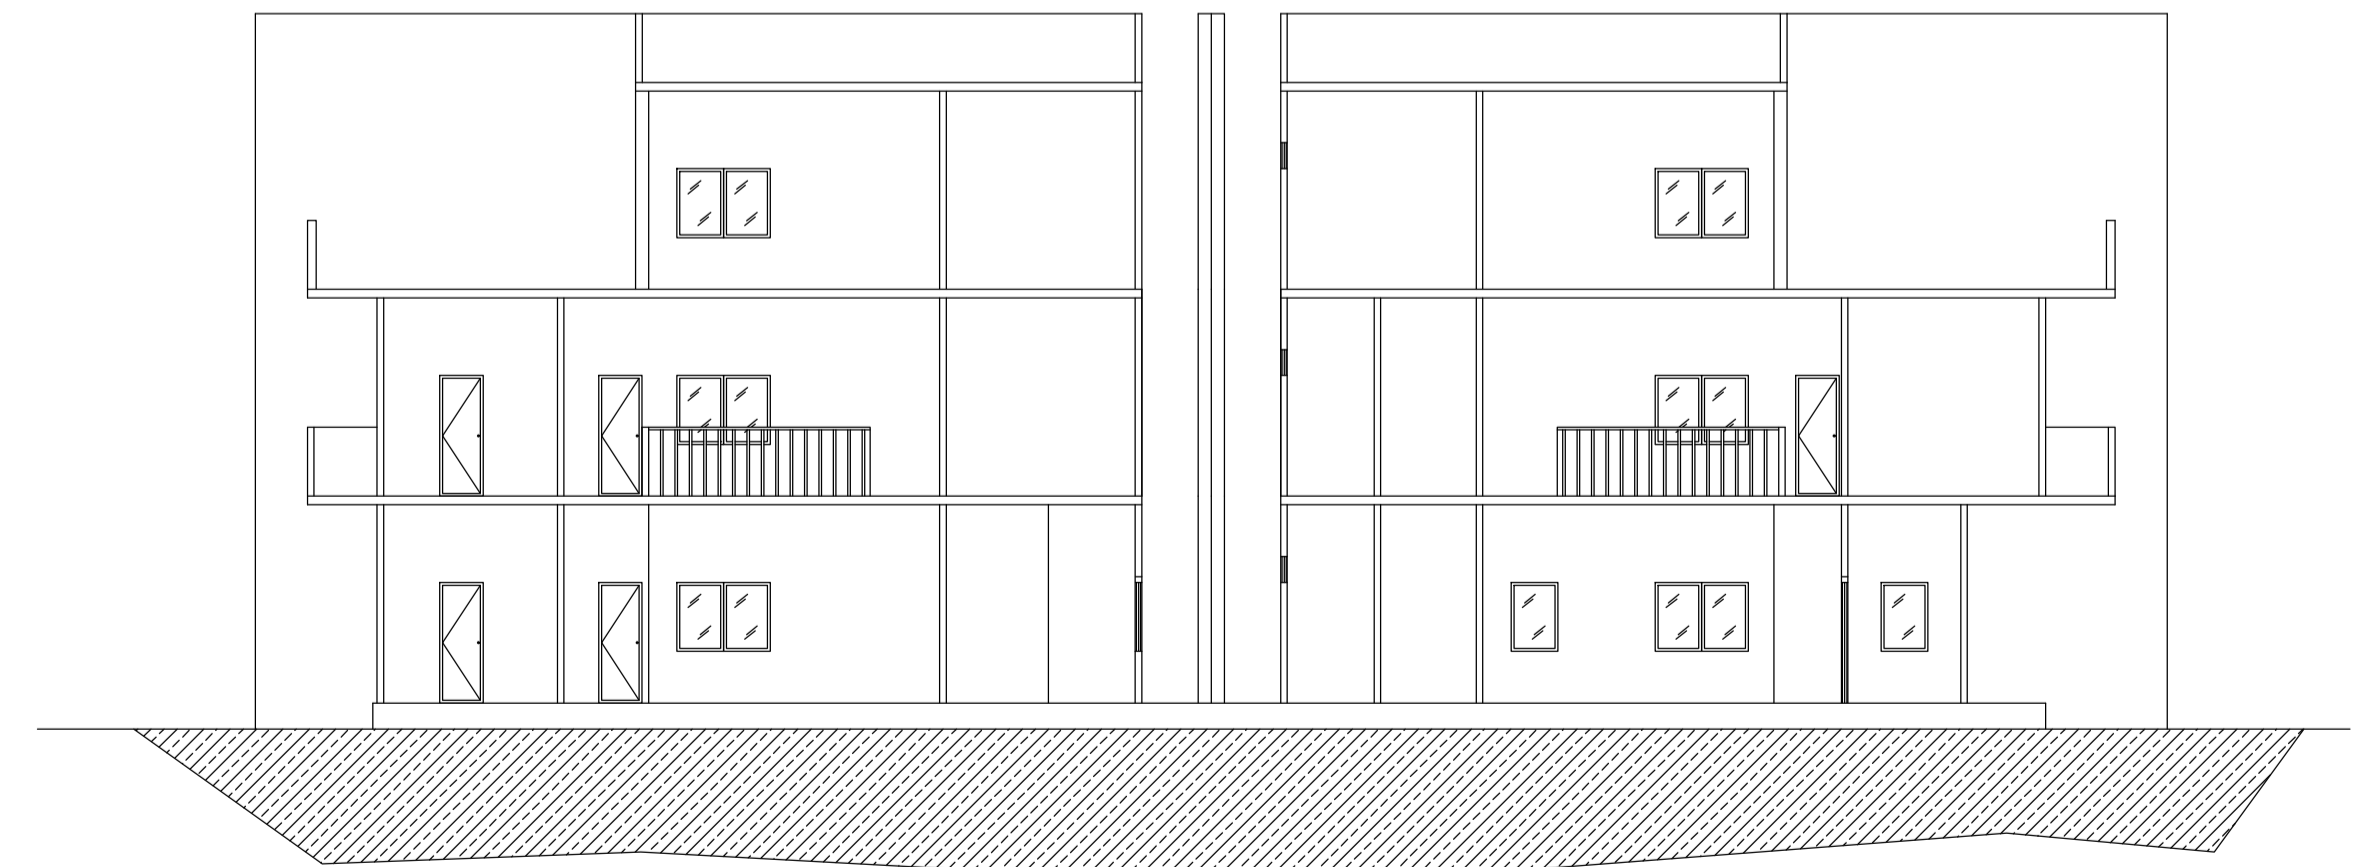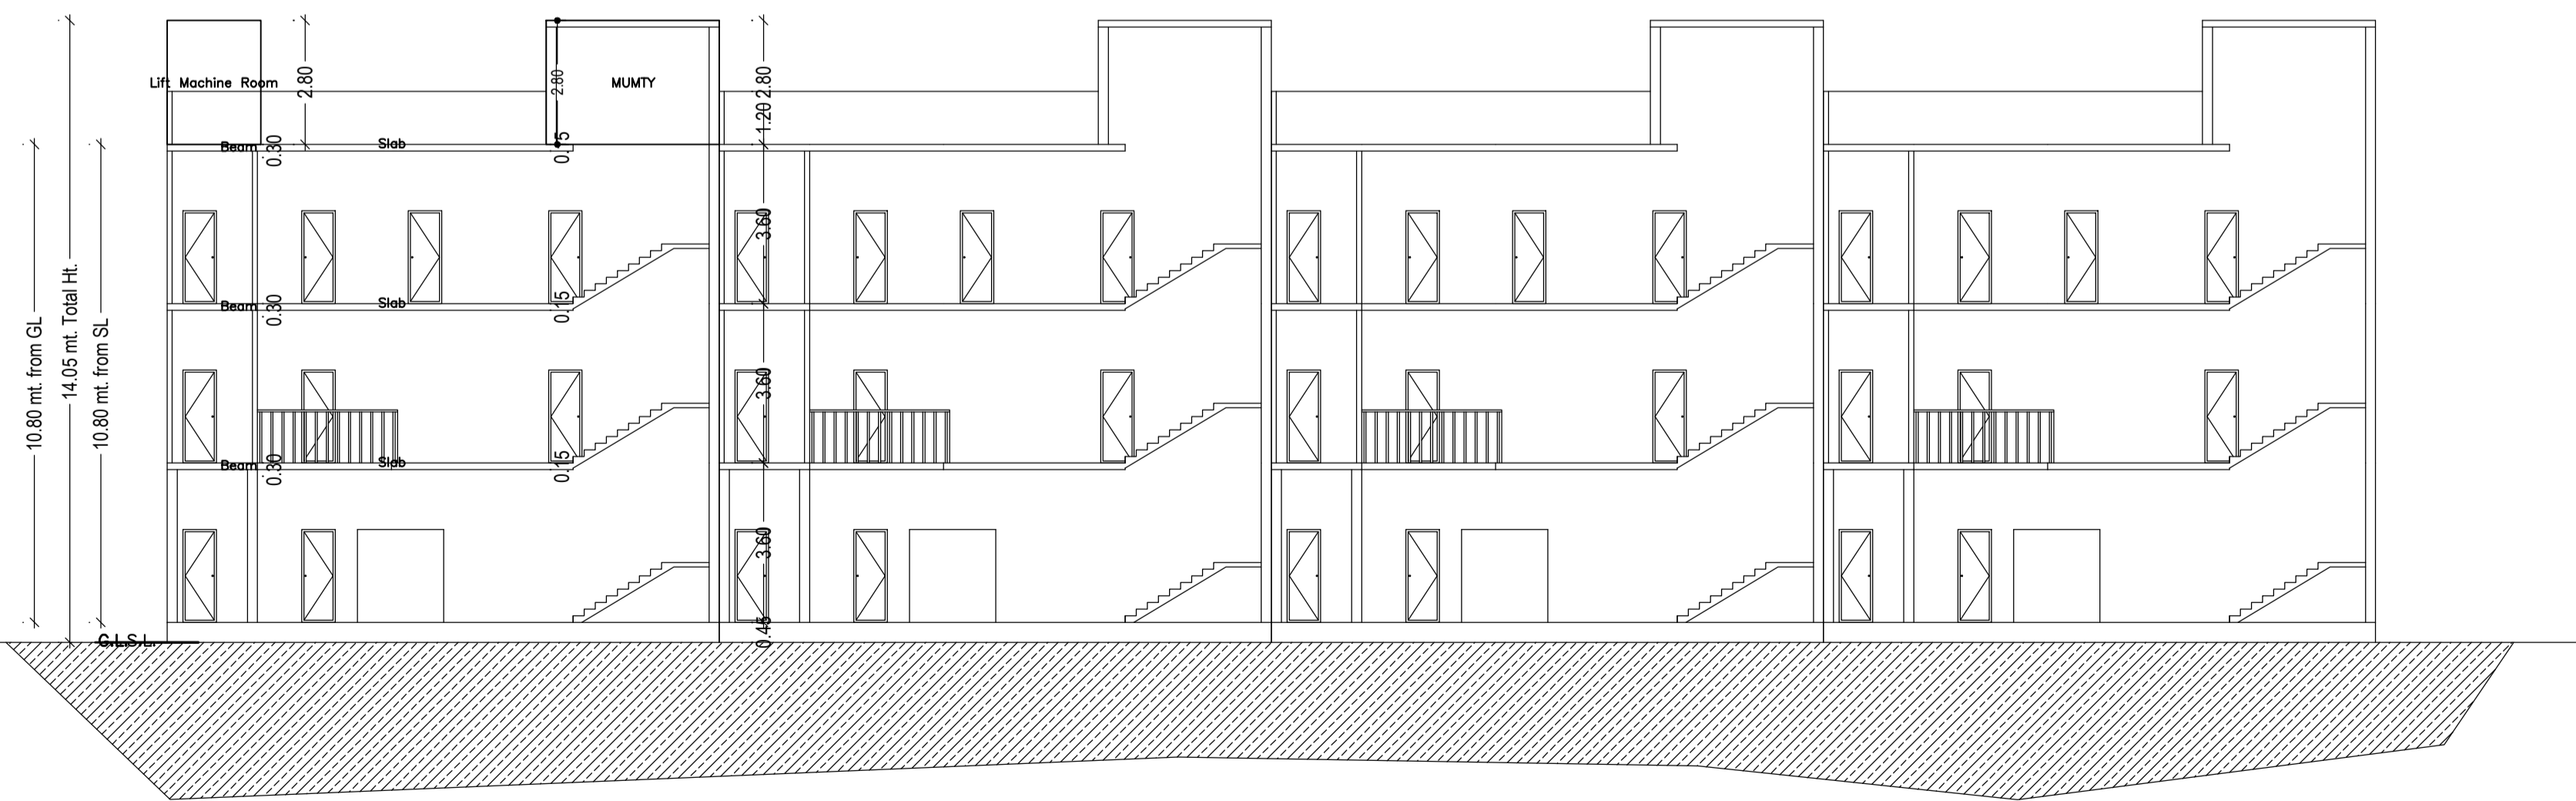


LTP NAME AND SIGNATURE	STRUCTURAL ENG'S NAME AND SIGNATURE	BUILDER NAME AND SIGNATURE	DIGITAL SIGNATURE
AMIT KUMAR DMC/ENG/0012/2021			

Proposal Basic Information	
Proposal File No.	DMC/BP/0389/W23/2022
Owner Name	CHANDRAKANT D. PARKERIA, HITEN C. PARKERIA, RAJESH PARKERIA, DHIRUV C. PARKERIA, NAINA PARKERIA
Khata No	OLD - 135, 145, 77, 18, 113, NEW - 526, 136, 489, 541, 526, 309
Plot No	OLD - 1096, 1096, 1095, 1094, 1092, 1087, 1091, 1090, 1106, 1089, 1088, 1097, 1098, 1104, 1093, 1113, 1102
Village Name	NEW - 800, 801, 790, 799, 789, 788, 785, 786, 798, 791, 793, 797, 794, 792 Kolakusma
Use	Residential
SubUse	Bungalow/ Dwelling / Non Apartment

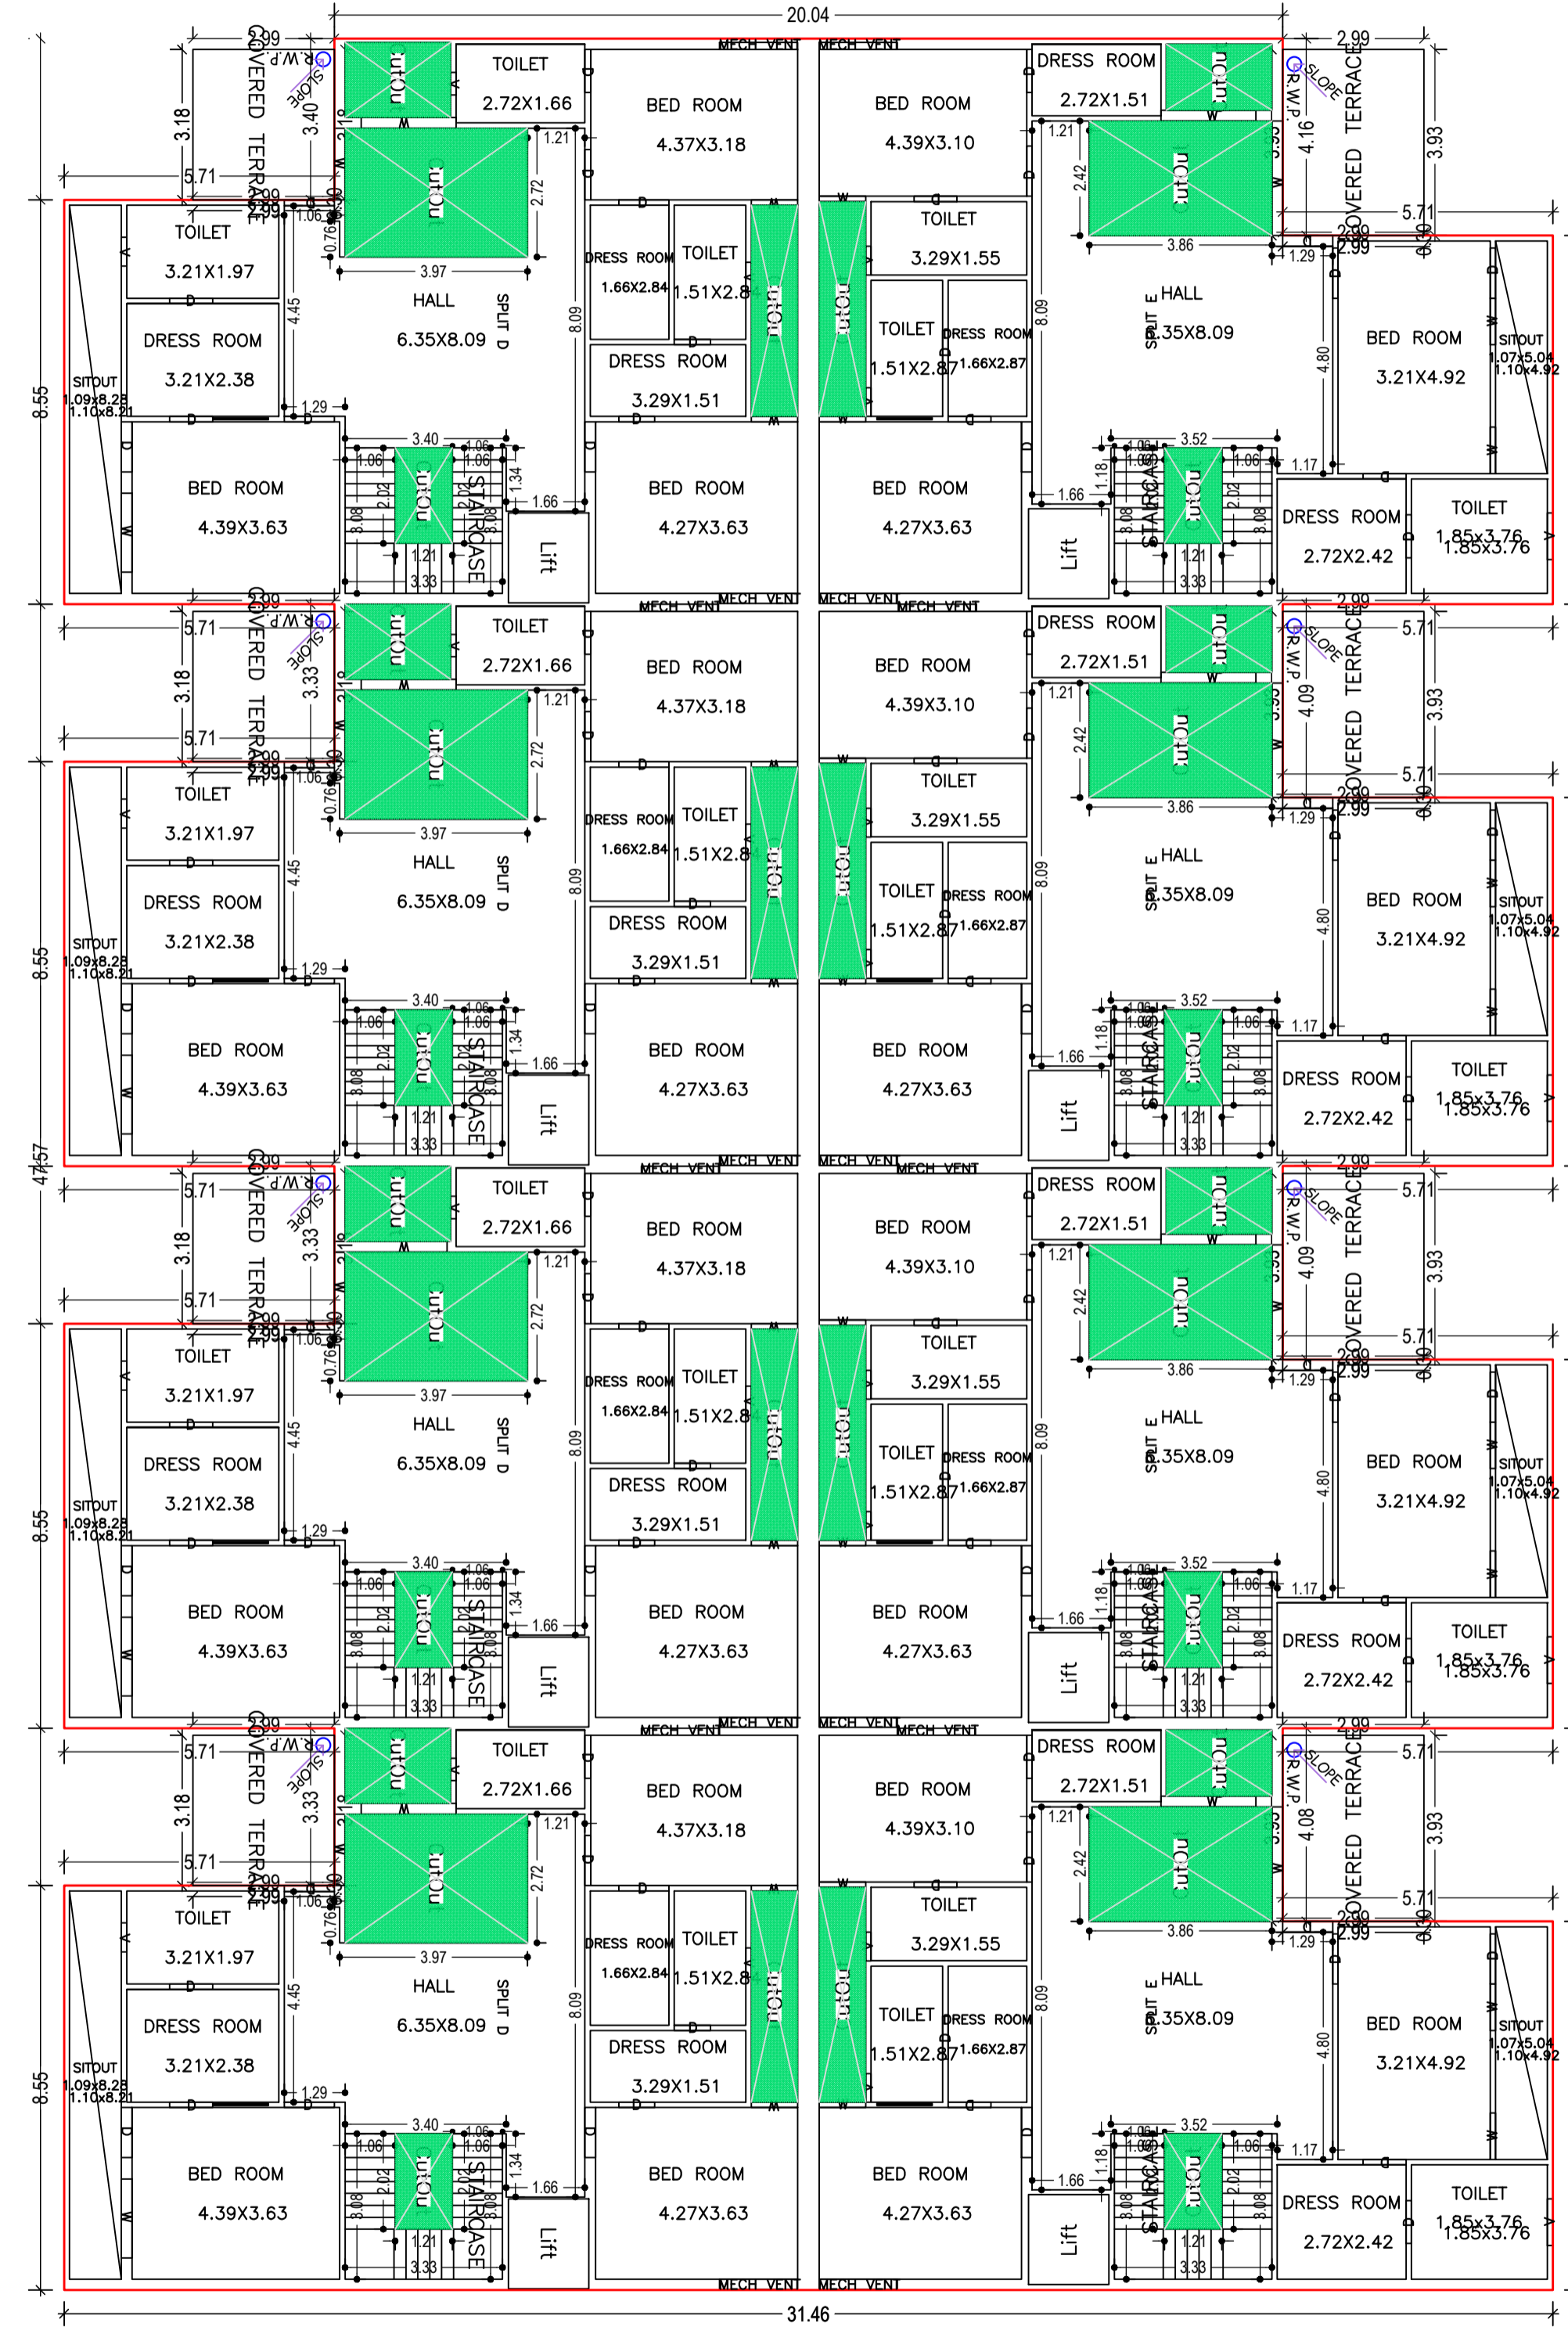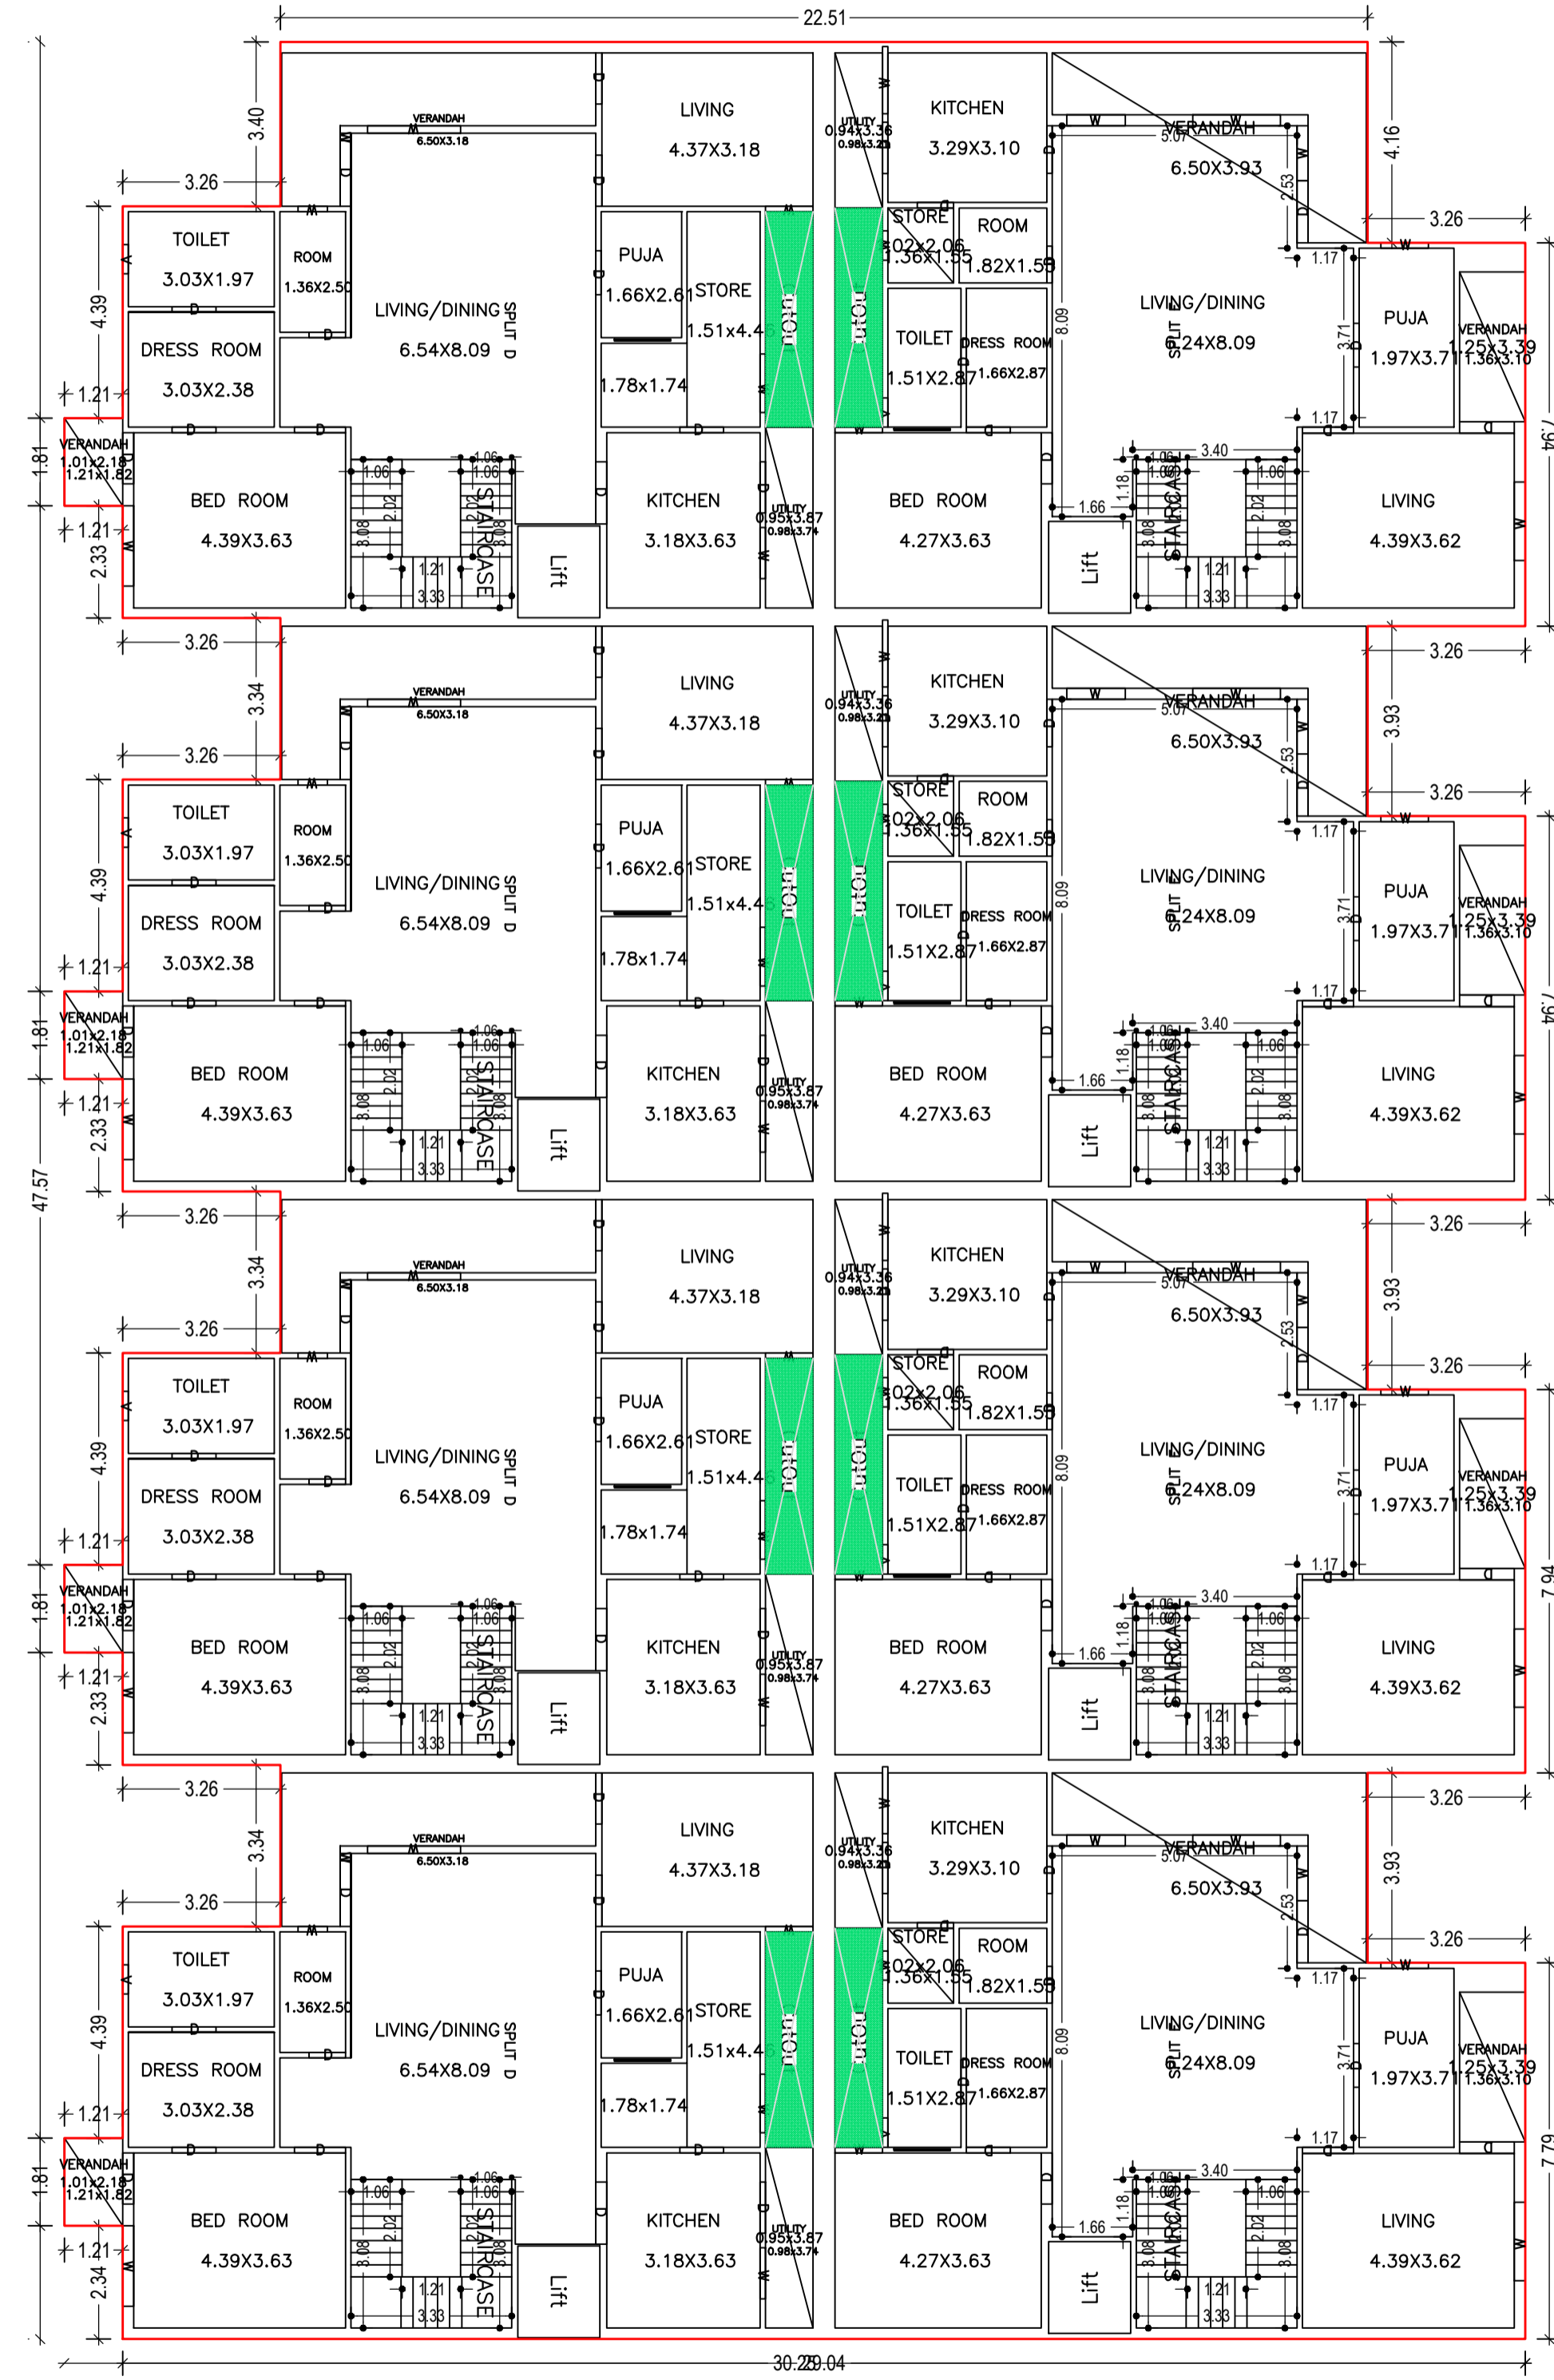


LTP NAME AND SIGNATURE	STRUCTURAL ENG'S NAME AND SIGNATURE	BUILDER NAME AND SIGNATURE	DIGITAL SIGNATURE
AMIT KUMAR DMC/ENG/0012/2021			

Proposal Basic Information	
Proposal File No.	DMC/BP/0389/W23/2022
Owner Name	CHANDRAKANT D. PARKERIA, HITEN C. PARKERIA, RAJESH PARKERIA, DHIRUV C. PARKERIA, NAINA PARKERIA
Khata No	OLD - 135, 145, 77, 18, 113, NEW - 526, 136, 489, 541, 526, 309
Plot No	OLD - 1098,1096,1095,1094,1092,1087,1091,1090, 1105,1089,1088,1097,1098,1104,1093, 1113,1102
Village Name	NEW - 800,801,790,799,789,788,786,786,798,791, 793,797,794,792 Kolasmus
Use	Residential
SubUse	Bungalow/ Dwelling / Non Apartment

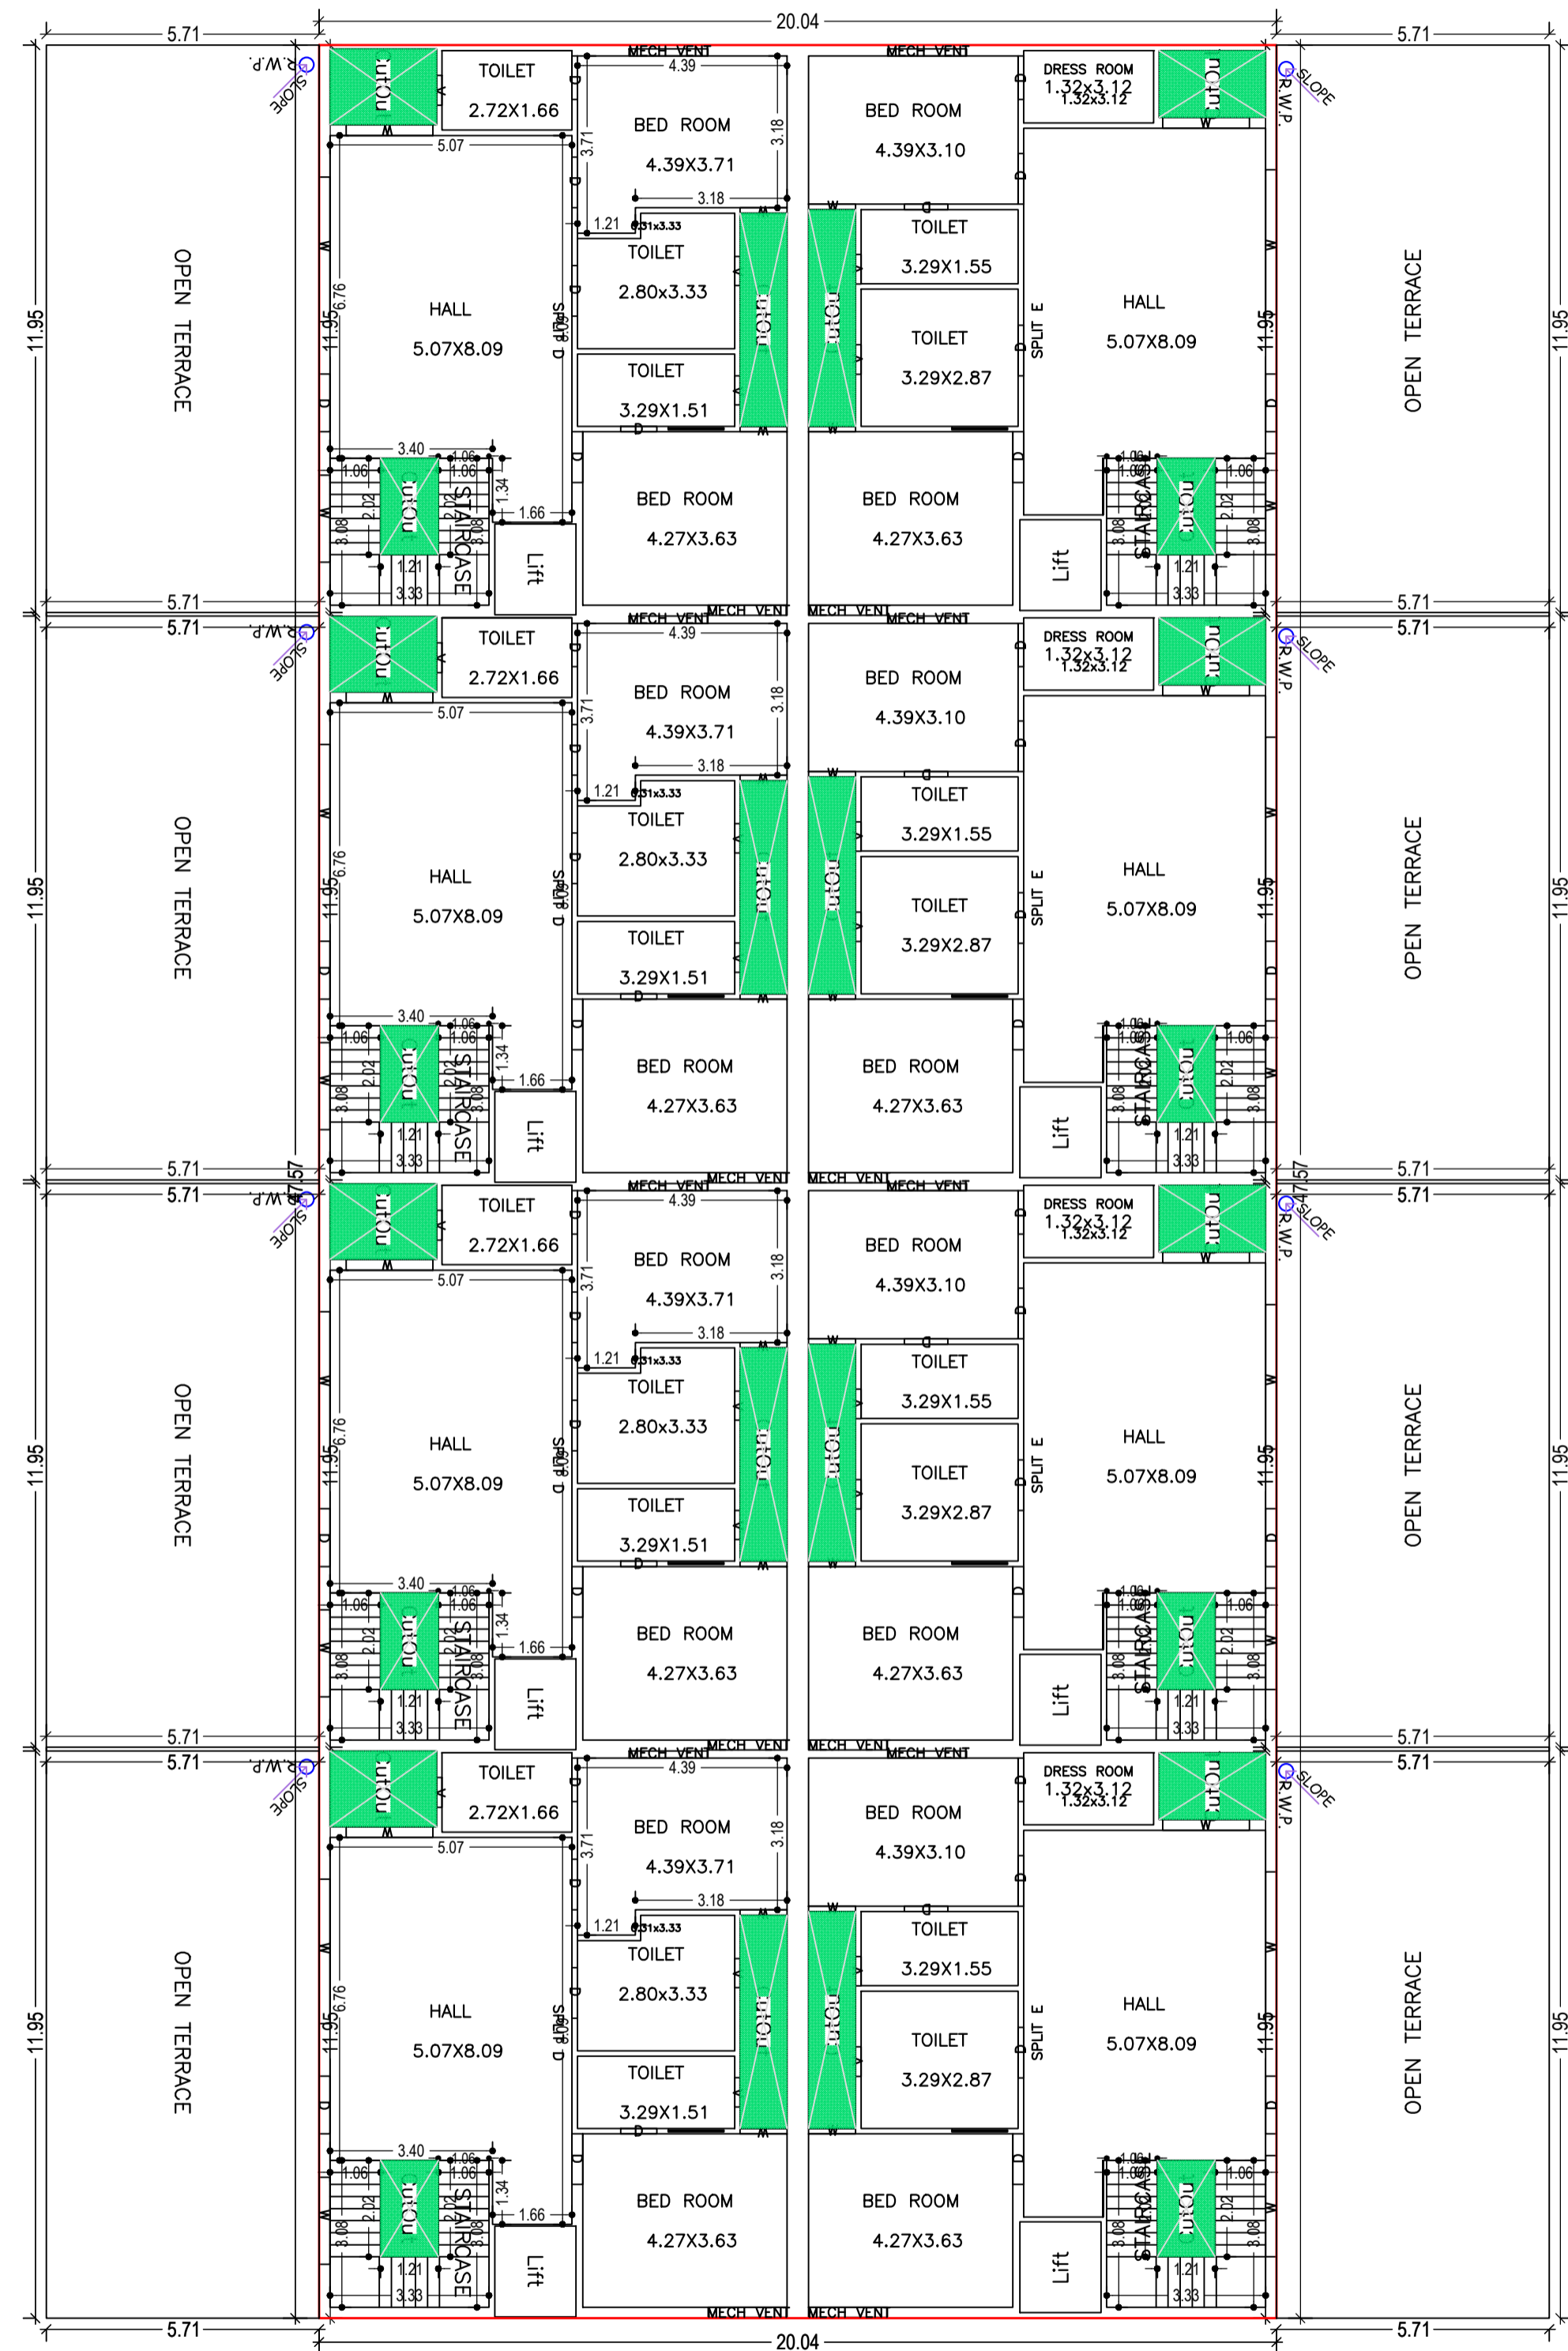

SECOND FLOOR PLAN
(Proposed)
(SCALE 1:100)

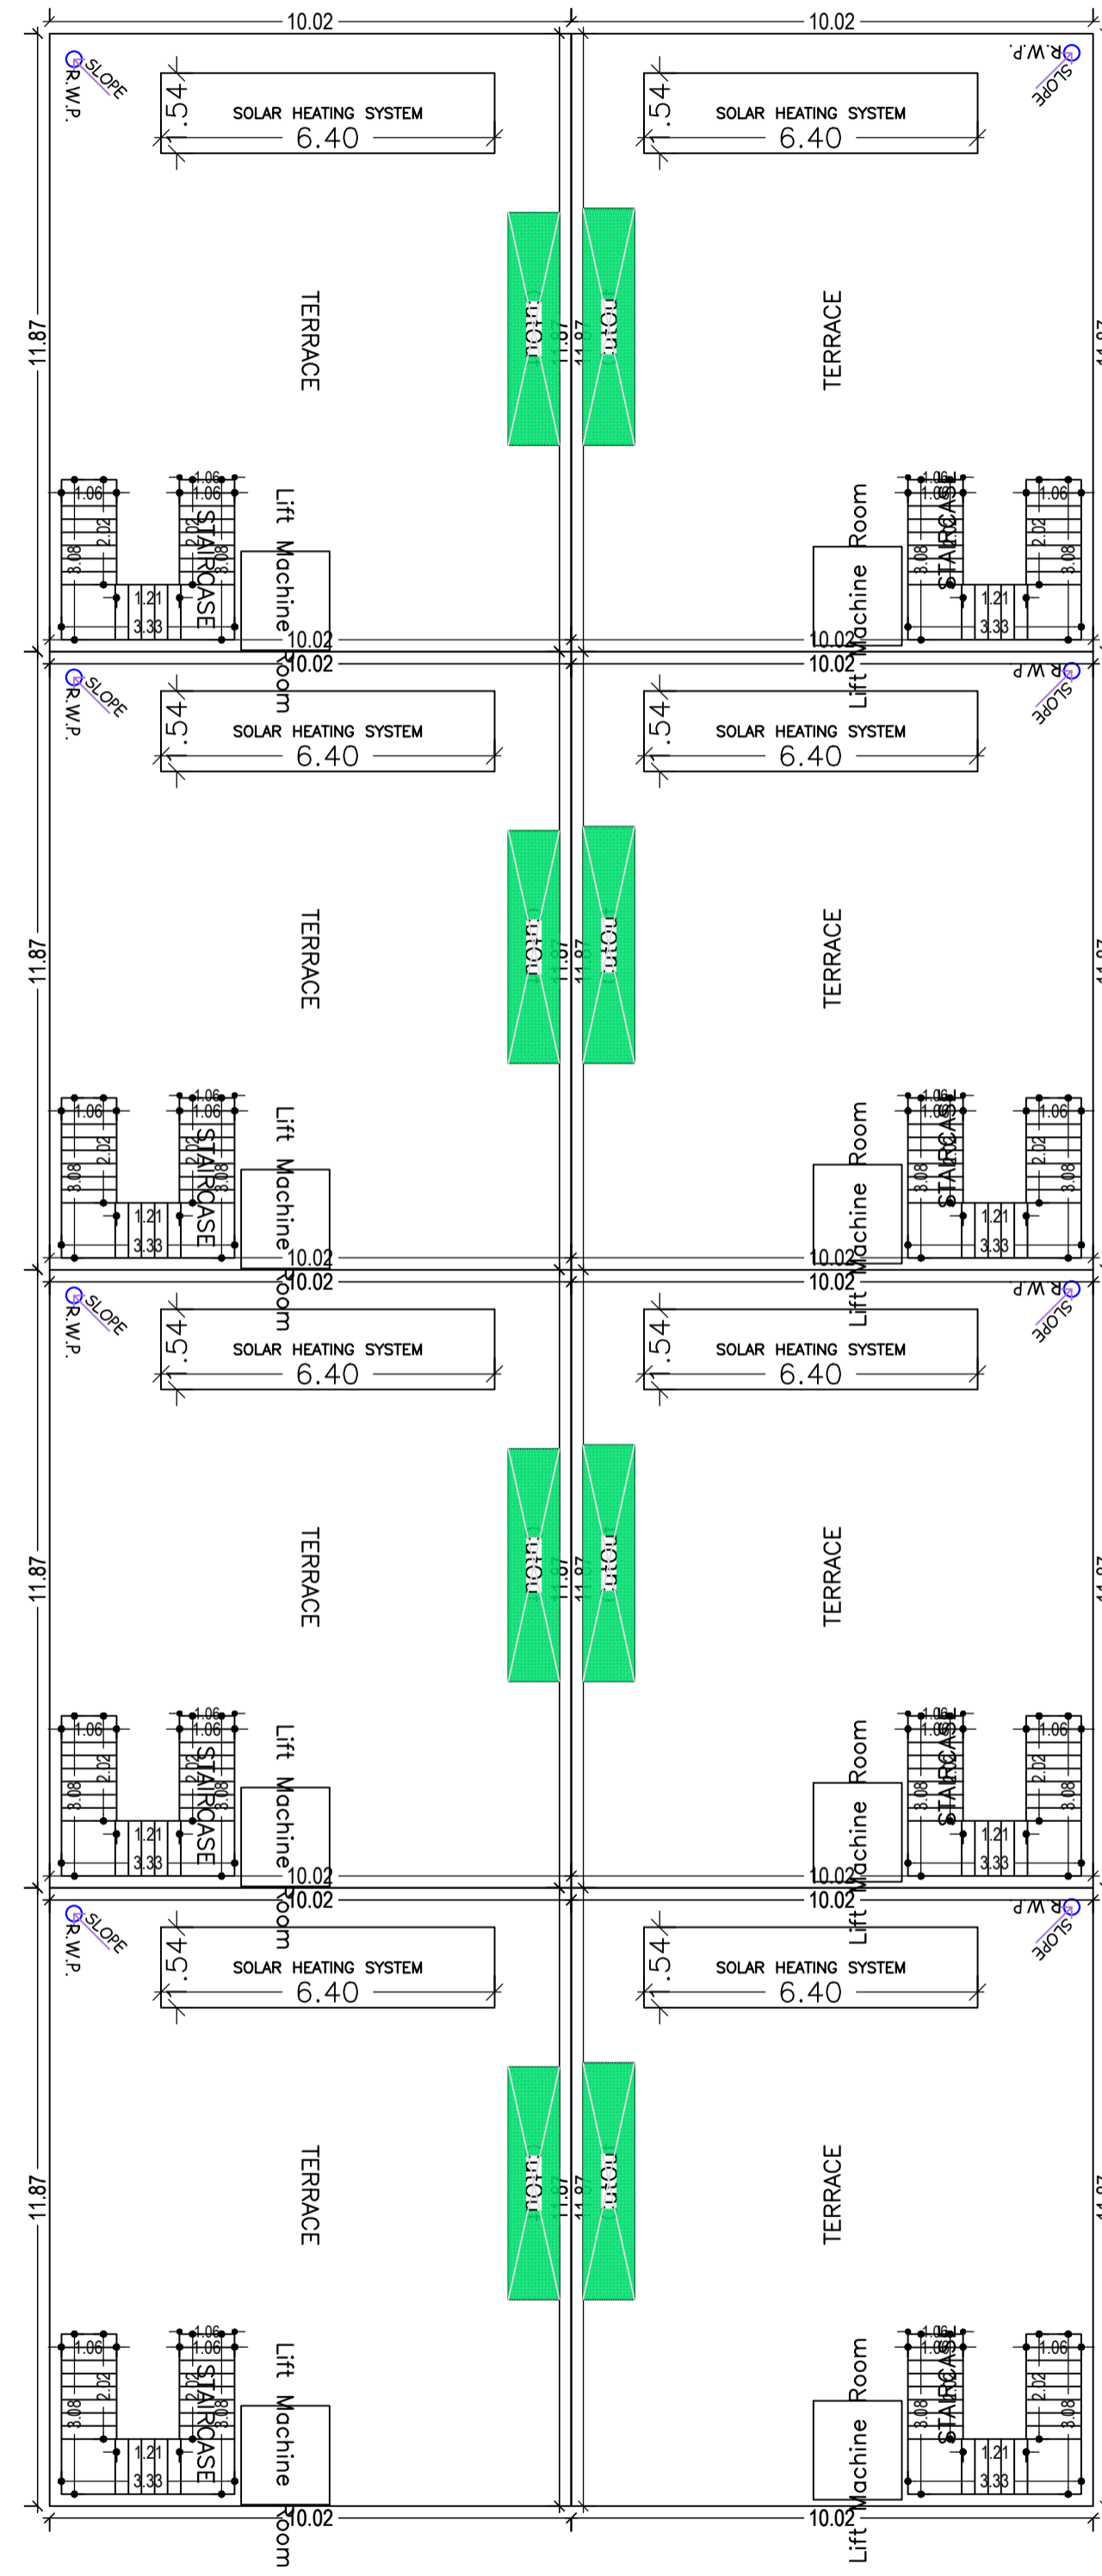

TERRACE FLOOR PLAN
(SCALE 1:100)

Building :C (C)

Floor Name	Gross Builtup Area	Deductions From Gross BUA(Area in Sq.m.)	Total Built Up Area (Area in Sq.m.)	Deductions (Area in Sq.m.)	Proposed FAR Area (Sq.m.)	Total FAR Area (Sq.m.)	Total Consumed Additional FAR Area (Sq.m.)	Tmt(No.)
Ground Floor	1294.27	35.39	1258.88	0.00	1258.88	1258.88	1258.88	02
First Floor	1326.33	160.91	1165.42	25.84	1139.58	1139.58	1139.58	00
Second Floor	953.29	81.53	871.76	25.84	845.92	845.92	845.92	00
Terrace Floor	0.00	0.00	0.00	0.00	0.00	0.00	0.00	00
Total :	3573.89	277.83	3296.06	51.68	3244.38	3244.38	3244.38	02
Total Number of Same Buildings :	1							
Total :	3573.89	277.83	3296.06	51.68	3244.38	3244.38	3244.38	02

SCHEDULE OF DOOR:

BUILDING NAME	NAME	LENGTH	HEIGHT	NOS
C (C)	D	0.76	2.10	24
C (C)	D	0.91	2.10	76
C (C)	D	0.98	2.10	04
C (C)	D	1.06	2.10	100
C (C)	D	1.13	2.10	04
C (C)	D	1.21	2.10	08
C (C)	D	1.29	2.10	08
C (C)	D	1.36	2.10	04

SCHEDULE OF WINDOW/VENTILATION:

BUILDING NAME	NAME	LENGTH	HEIGHT	NOS
C (C)	W	0.23	1.20	04
C (C)	V	0.47	1.20	04
C (C)	V	0.61	1.20	28
C (C)	W	0.61	1.20	08
C (C)	V	0.62	1.20	16
C (C)	W	0.98	1.20	52
C (C)	V	0.98	1.20	04
C (C)	W	1.06	1.20	04
C (C)	W	1.13	1.20	04
C (C)	W	1.21	1.20	08
C (C)	W	1.39	1.20	04
C (C)	W	1.62	1.20	04
C (C)	MECH VENT	1.65	1.20	32
C (C)	W	1.66	1.20	08
C (C)	W	1.82	1.20	16
C (C)	W	1.93	1.20	04
C (C)	W	2.00	1.20	07
C (C)	W	2.12	1.20	04
C (C)	W	3.03	1.20	06



UnitBUA Table for Building :C (C)

FLOOR	Name	UnitBUA Type	UnitBUA Area	Carpet Area	No. of Rooms	No. of Tenement
GROUND FLOOR PLAN	SPLIT D	FLAT	1605.88	1605.36	12	2
	SPLIT D	FLAT	0.00	0.00	12	
	SPLIT D	FLAT	0.00	0.00	12	
	SPLIT E	FLAT	1574.53	1574.01	12	
	SPLIT E	FLAT	0.00	0.00	12	
	SPLIT E	FLAT	0.00	0.00	12	
FIRST FLOOR PLAN	SPLIT D	FLAT	0.00	0.00	11	0
	SPLIT D	FLAT	0.00	0.00	11	
	SPLIT E	FLAT	0.00	0.00	11	
	SPLIT E	FLAT	0.00	0.00	11	
	SPLIT E	FLAT	0.00	0.00	11	
	SPLIT E	FLAT	0.00	0.00	11	
SECOND FLOOR PLAN	SPLIT D	FLAT	0.00	0.00	6	0
	SPLIT D	FLAT	0.00	0.00	6	
	SPLIT D	FLAT	0.00	0.00	6	
	SPLIT E	FLAT	0.00	0.00	6	
	SPLIT E	FLAT	0.00	0.00	6	
	SPLIT E	FLAT	0.00	0.00	6	
Total:	-	-	3180.42	3179.37	232	2


LTP NAME AND SIGNATURE	STRUCTURAL ENG'S NAME AND SIGNATURE	BUILDER NAME AND SIGNATURE	DIGITAL SIGNATURE
AMIT KUMAR DMC/ENG/0012/2021			

Proposal Basic Information


Proposal File No.	DMC/BP/0389/W23/2022
Owner Name	CHANDRAKANT D. PARKERIA, HITEN C. PARKERIA, RAJESH PARKERIA, DHIRUV C. PARKERIA, NAINA PARKERIA
Khata No	OLD - 135, 145, 77, 18, 113, NEW - 526, 136, 489, 541, 526, 309
Plot No	OLD - 1098, 1096, 1095, 1094, 1092, 1087, 1091, 1090, 1106, 1089, 1088, 1097, 1098, 1104, 1093, 1113, 1102, NEW - 800, 801, 790, 799, 789, 788, 785, 786, 798, 797, 793, 797, 794, 792 Kolakusma
Village Name	
Use	Residential
SubUse	Bungalow/ Dwelling / Non Apartment

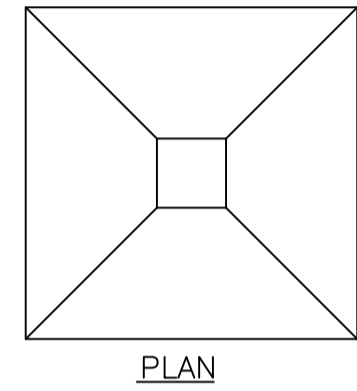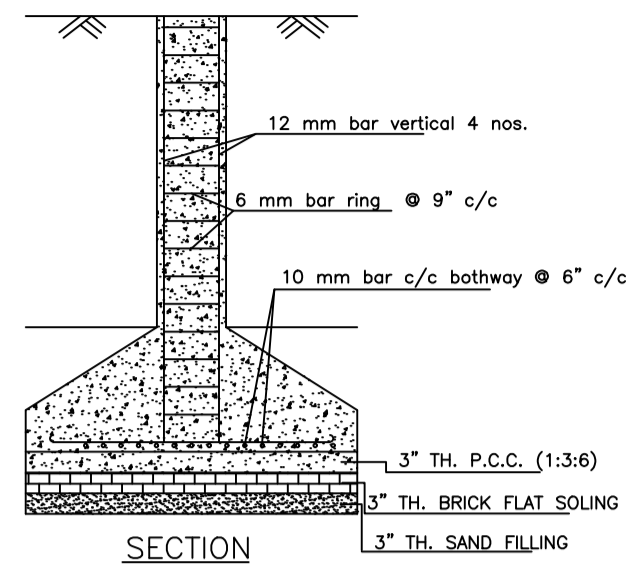


DETAILS OF COLUMN FOUNDATION
SCALE - 1" = 2'-0"

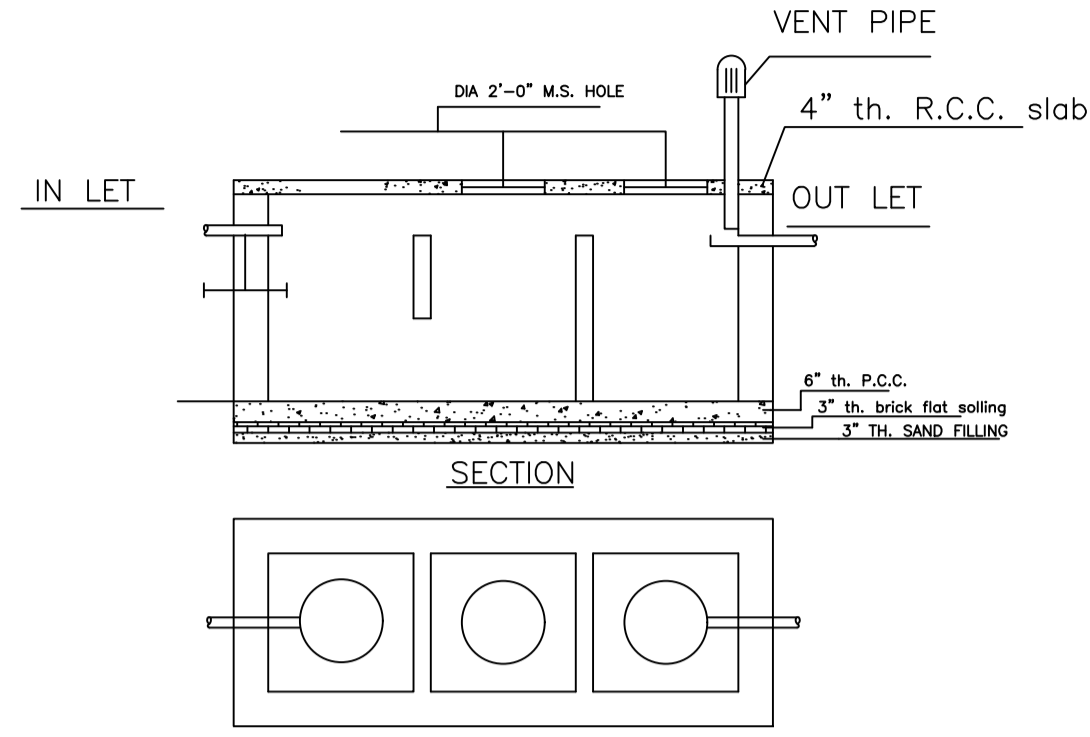


DETAILS OF SEPTIC TANK
SCALE - 1" = 4'-0"

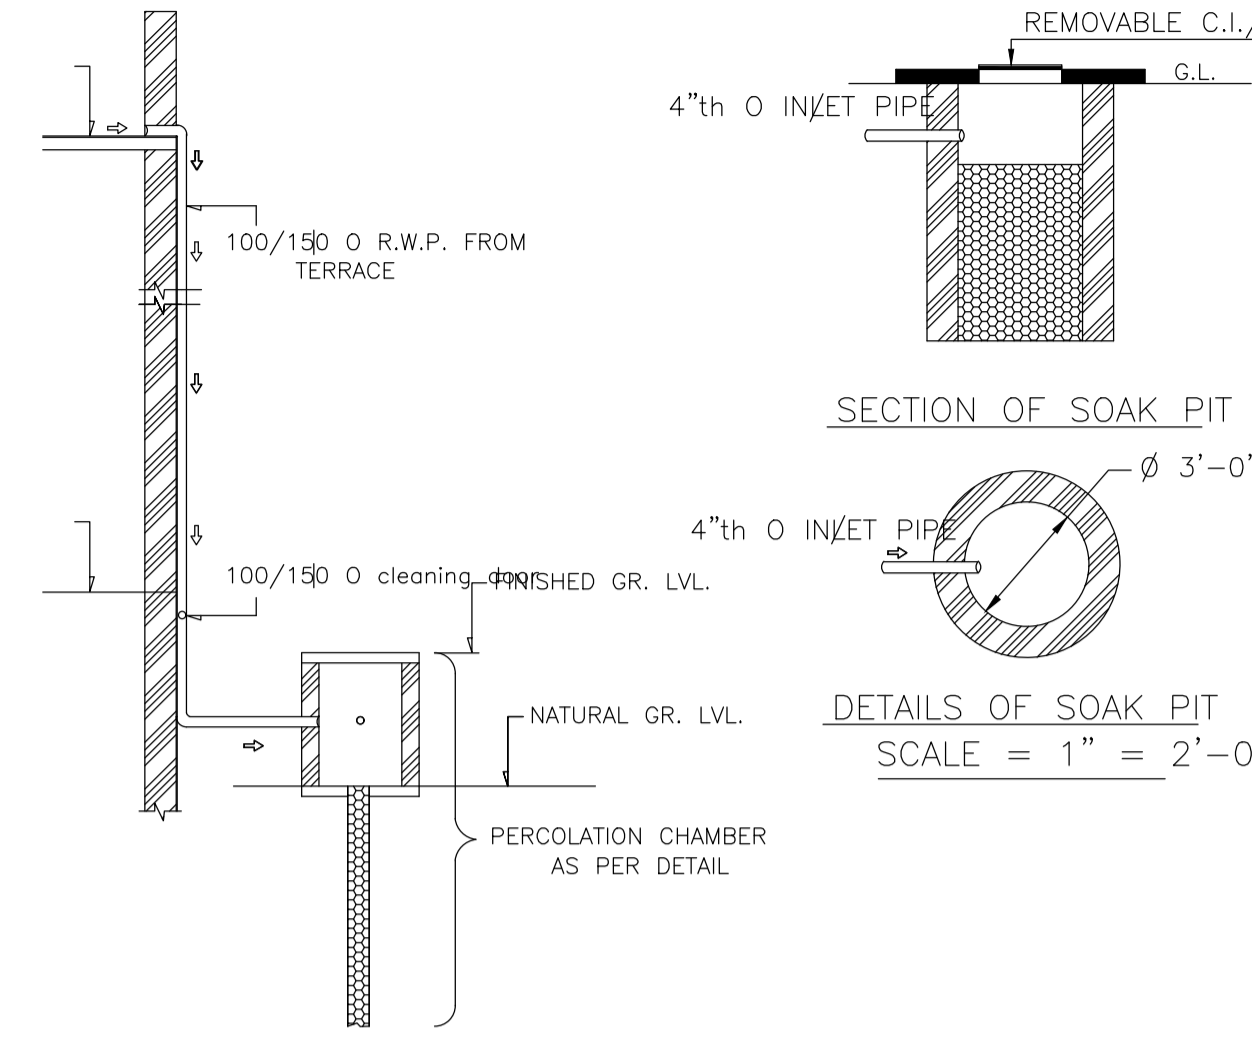

ROOF TOP RAIN WATER COLLECTION SYSTEM
SCALE = 1" = 4'-0"

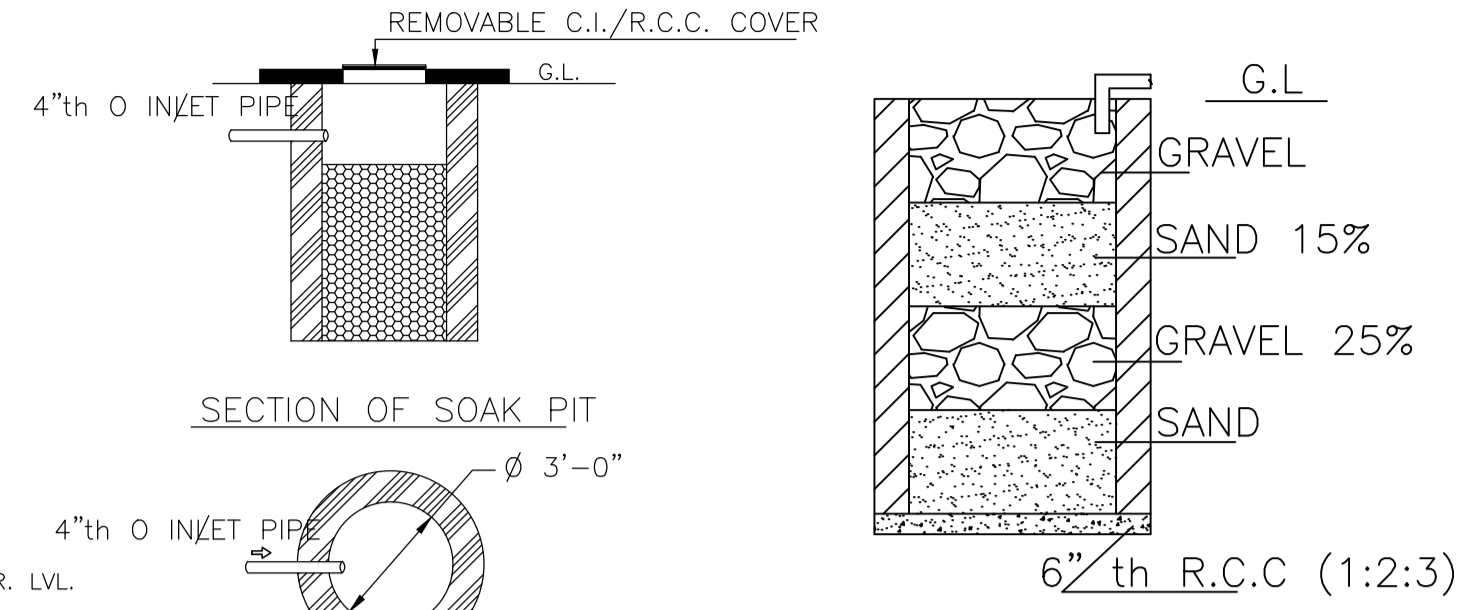


SECTION OF SOAK PIT
DETAILS OF SOAK PIT
SCALE = 1" = 2'-0"

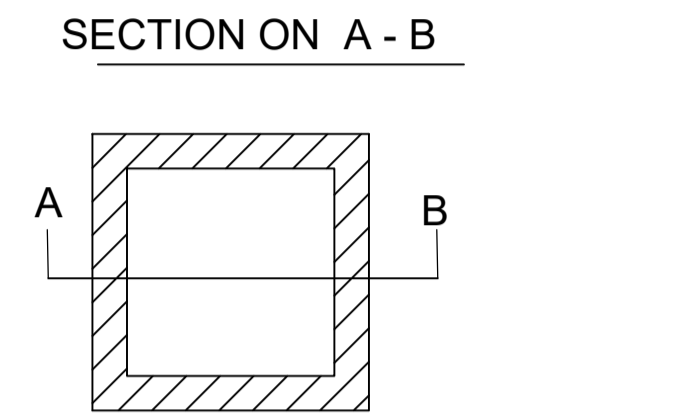



DETAILS DRAWING OF RAIN WATER HARVESTING
SCALE:- 1"=2'-0"



Elevation 1 Detail

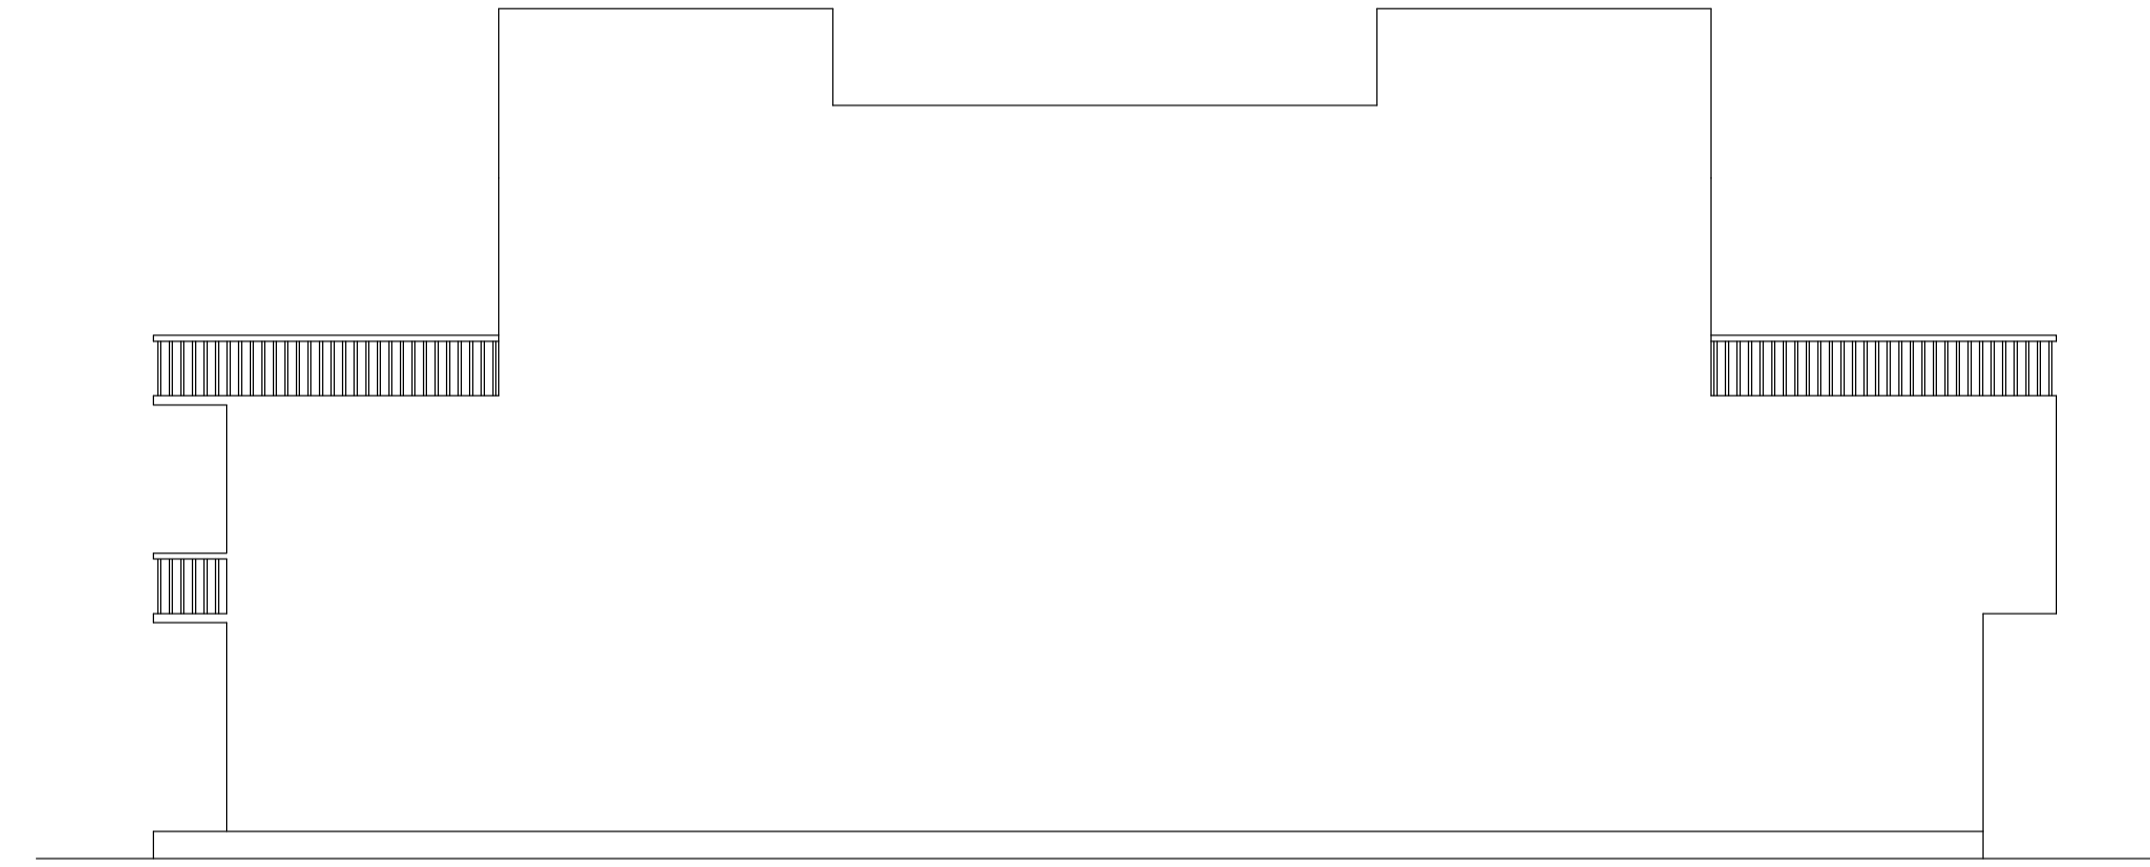

Elevation 2 Detail

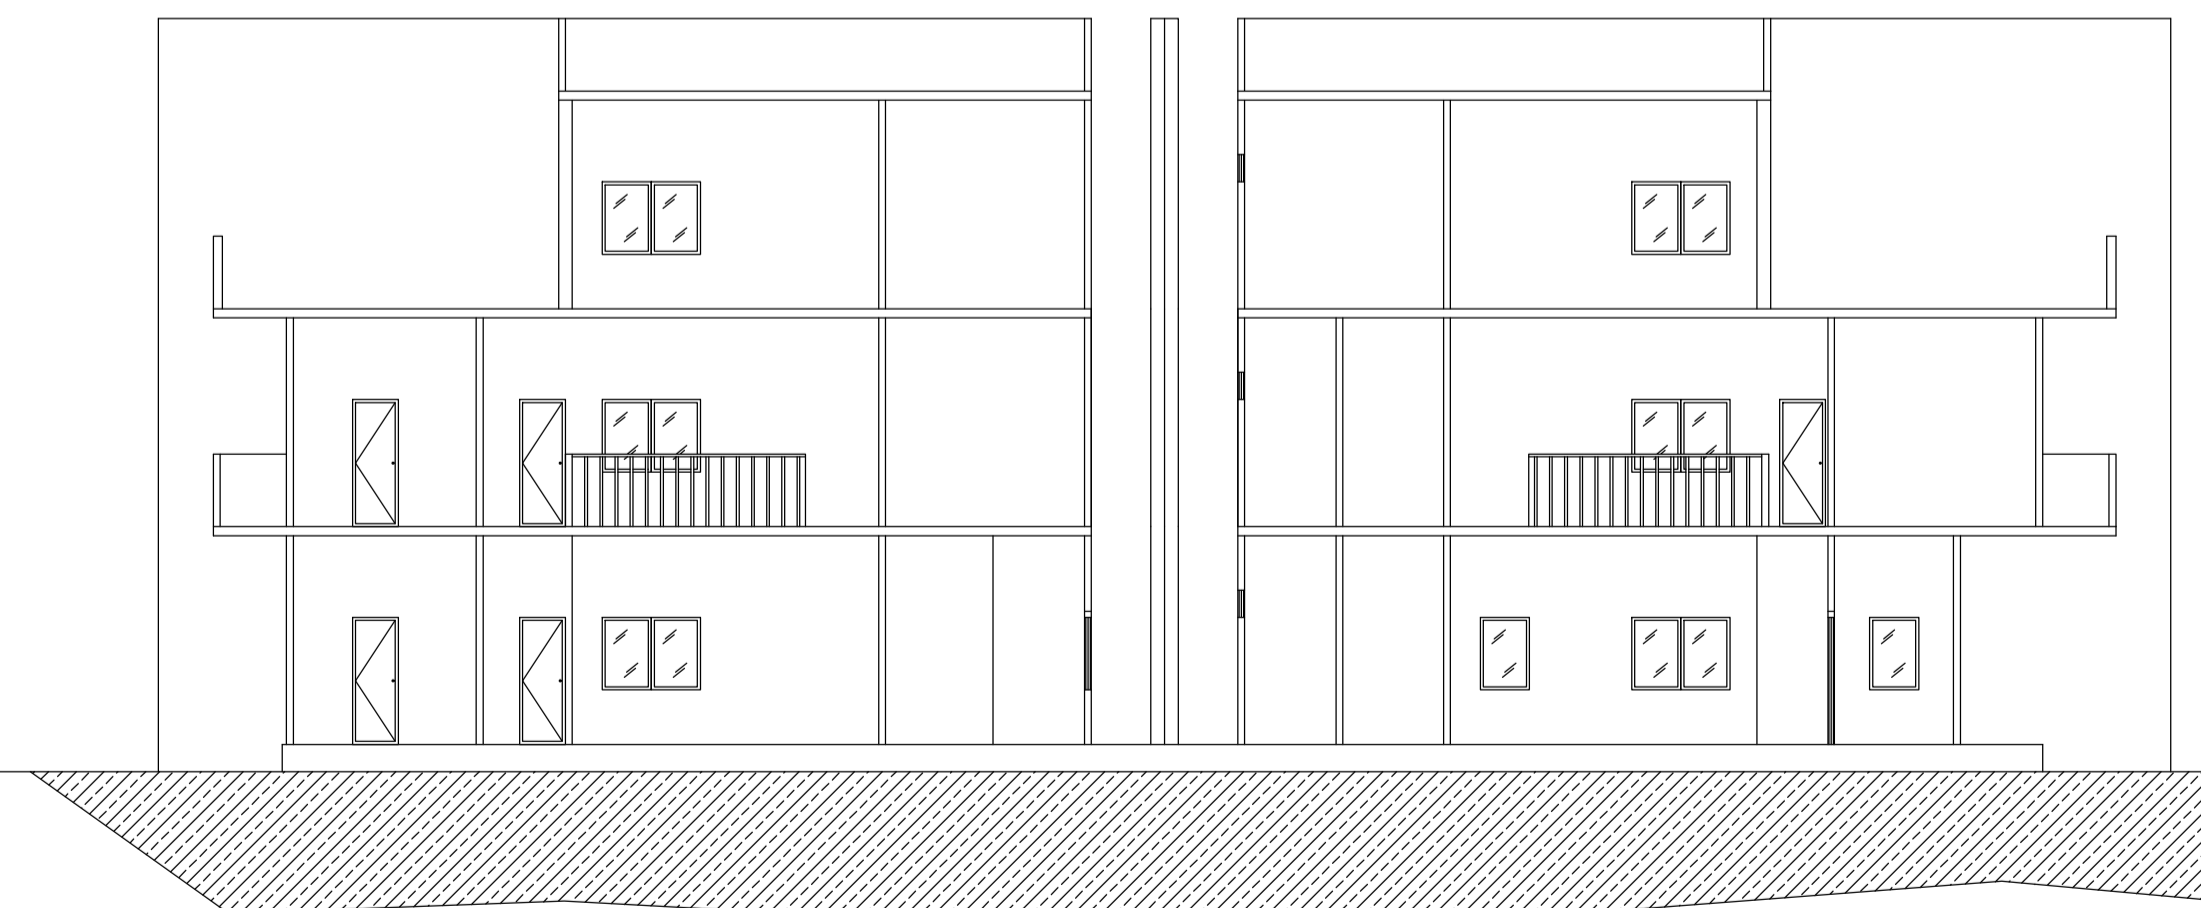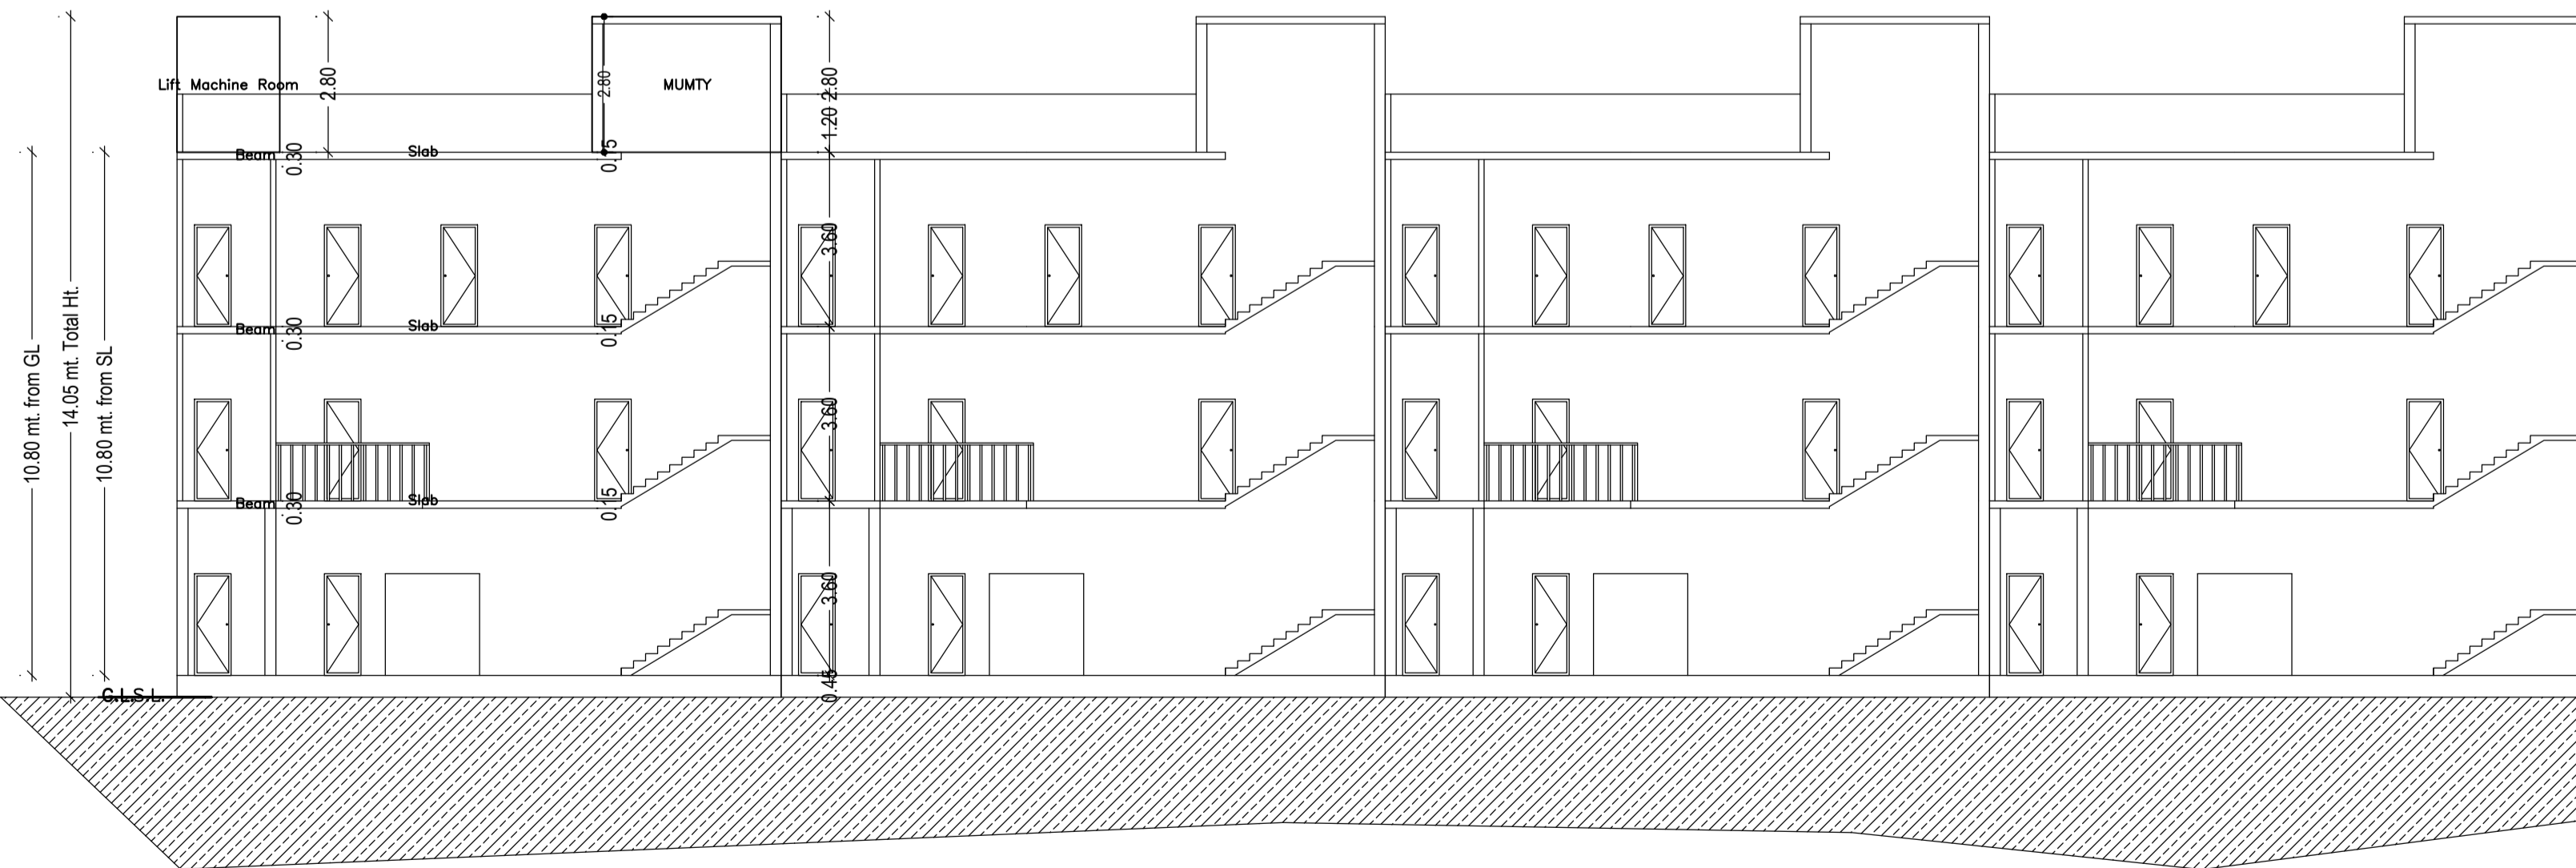

LTP NAME AND SIGNATURE AMIT KUMAR DMC/ENG/0012/2021	STRUCTURAL ENG'S NAME AND SIGNATURE	BUILDER NAME AND SIGNATURE	DIGITAL SIGNATURE
---	-------------------------------------	----------------------------	-------------------