




SITE PLAN

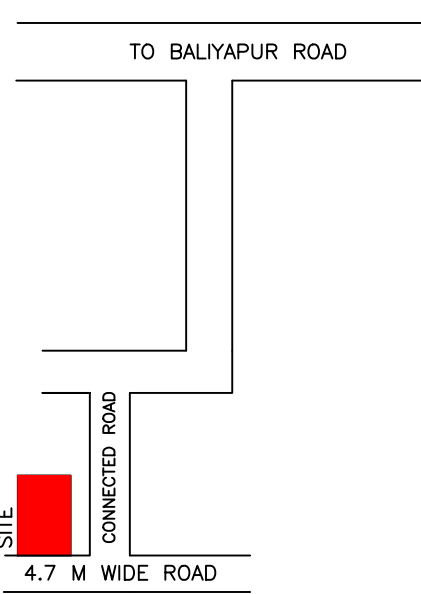

LOCATION PLAN

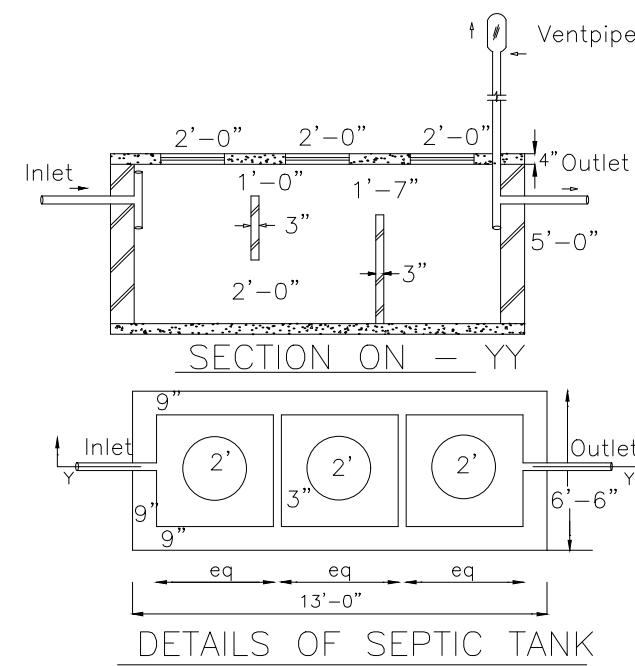

DETAILS OF SEPTIC TANK

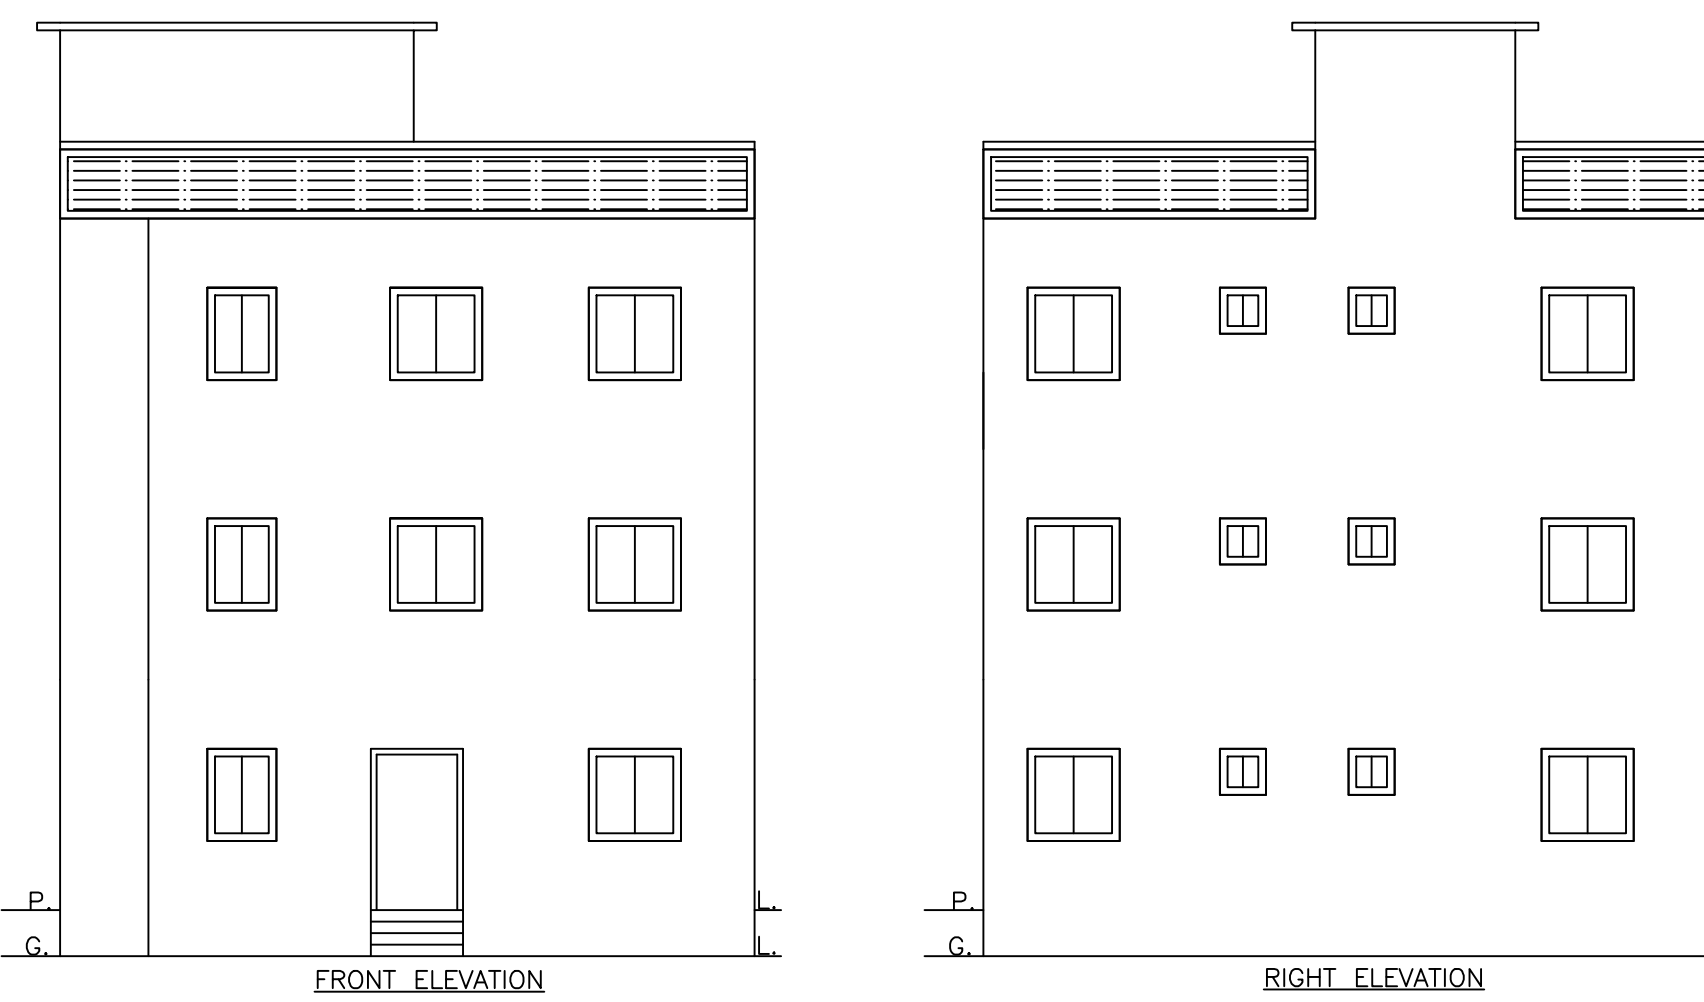

FRONT ELEVATION

RIGHT ELEVATION

SCHEDULE OF DOOR:

BUILDING NAME	NAME	LENGTH	HEIGHT	NOS
AB (EG)	D	0.76	2.10	06
AB (EG)	D	0.91	2.10	06
AB (EG)	D	1.07	2.10	08
AB (EG)	D	1.22	2.10	04

SCHEDULE OF WINDOW/VENTILATION:


BUILDING NAME	NAME	LENGTH	HEIGHT	NOS
AB (EG)	W	0.61	1.20	06
AB (EG)	W	0.69	1.20	02
AB (EG)	W	0.91	1.20	07
AB (EG)	W	1.19	1.20	03
AB (EG)	W	1.22	1.20	15
AB (EG)	W	1.54	1.20	02

Building :AB (EG)


Floor Name	Total Built Up Area (Sq.mt.)	Proposed FAR Area (Sq.mt.) Resi.	Total FAR Area (Sq.mt.)	Total Consumed Additional FAR Area (Sq.mt.)	Trmt (No.)
Ground Floor	79.06	79.06	79.06	79.06	01
First Floor	79.06	79.06	79.06	79.06	00
Second Floor	79.06	79.06	79.06	79.06	00
Terrace Floor	0.00	0.00	0.00	0.00	00
Total :	237.18	237.18	237.18	237.18	01
Total Number of Same Buildings :	1				
Total :	237.18	237.18	237.18	237.18	01

FAR & Tenement Details (Table 4c-1)

Building	No. of Same Bldg	Total Built Up Area (Sq.mt.)	Proposed FAR Area (Sq.mt.) Resi.	Total FAR Area (Sq.mt.)	Total Consumed Additional FAR Area (Sq.mt.)	Trmt (No.)
AB (EG)	1	237.18	237.18	237.18	237.18	01
Grand Total :	1	237.18	237.18	237.18	237.18	01

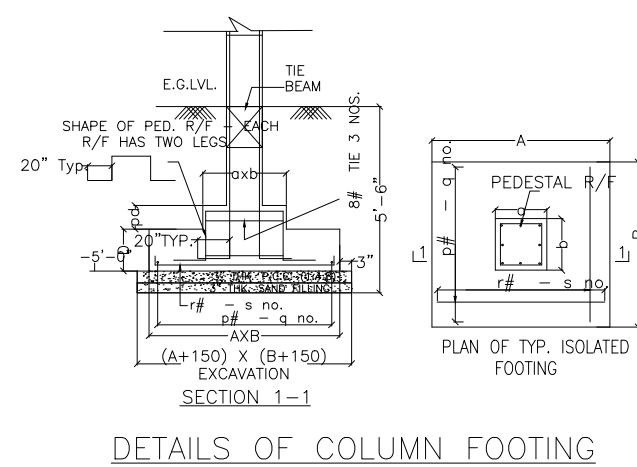

DETAILS OF COLUMN FOOTING

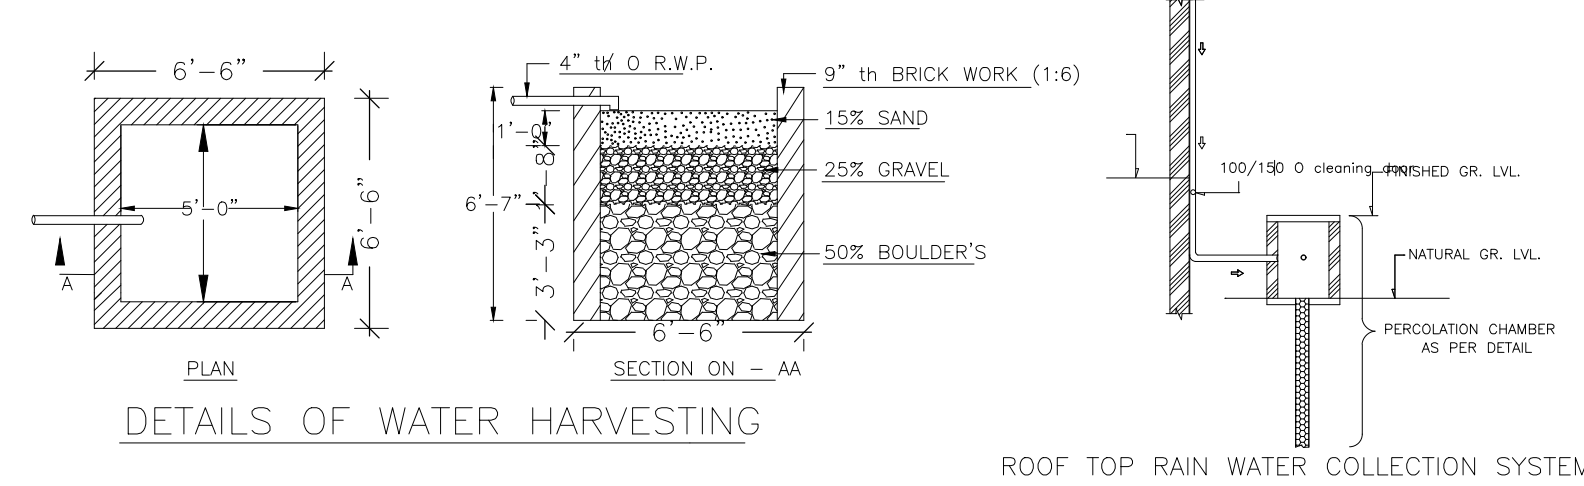

DETAILS OF WATER HARVESTING

ROOF TOP RAIN WATER COLLECTION SYSTEM

Color	Description
Black	PLOT BOUNDARY
Green	ABUTTING ROAD
Red	PROPOSED CONSTRUCTION
Yellow	COMMON PLOT
Blue	ROAD WIDENING AREA
Orange	EXISTING (To be retained)
Pink	EXISTING (To be demolished)

Buildingwise Floor FAR Details

Floor Name	Building Name AB (EG)		Total	
	Proposed Built Up Area (Sq.mt.)	Proposed FAR Area (Sq.mt.)	Total Proposed Built Up Area (Sq.mt.)	Total FAR Area (Sq.mt.)
Ground Floor	79.06	79.06	79.06	79.06
First Floor	79.06	79.06	79.06	79.06
Second Floor	79.06	79.06	79.06	79.06
Terrace Floor	0.00	0.00	0.00	0.00
Total :	237.18	237.18	237.18	237.18

Building USE/SUBUSE Details

Building Name	Building Use	Building SubUse	Building Structure
AB (EG)	Residential	Bungalow/ Dwelling / Non Apartment	Non-Highrise


UnitBUA Table for Building :AB (EG)

FLOOR	Name	UnitBUA Type	UnitBUA Area	Carpet Area	No. of Rooms	No. of Tenement
GROUND FLOOR PLAN	SPLIT ABC	FLAT	237.17	236.59	7	1
TYPICAL -1, 2 FLOOR PLAN	SPLIT ABC	FLAT	0.00	0.00	8	0
Total:	-	-	237.17	236.59	23	1


LTP NAME AND SIGNATURE	STRUCTURAL ENG'S NAME AND SIGNATURE	BUILDER NAME AND SIGNATURE	DIGITAL SIGNATURE
AJAY KUMAR DMC/ENG/0005/2022			

Proposal Basic Information


Proposal File No.	DMC/BP/0338/W23/2023
Owner Name	SRI KISHUN DEV YADAV
Khata No	NEW -611, OLD -35,58
Plot No	NEW -1199,1198, OLD -1351,1348
Village Name	Kolakusma
Use	Residential
SubUse	Bungalow/ Dwelling / Non Apartment

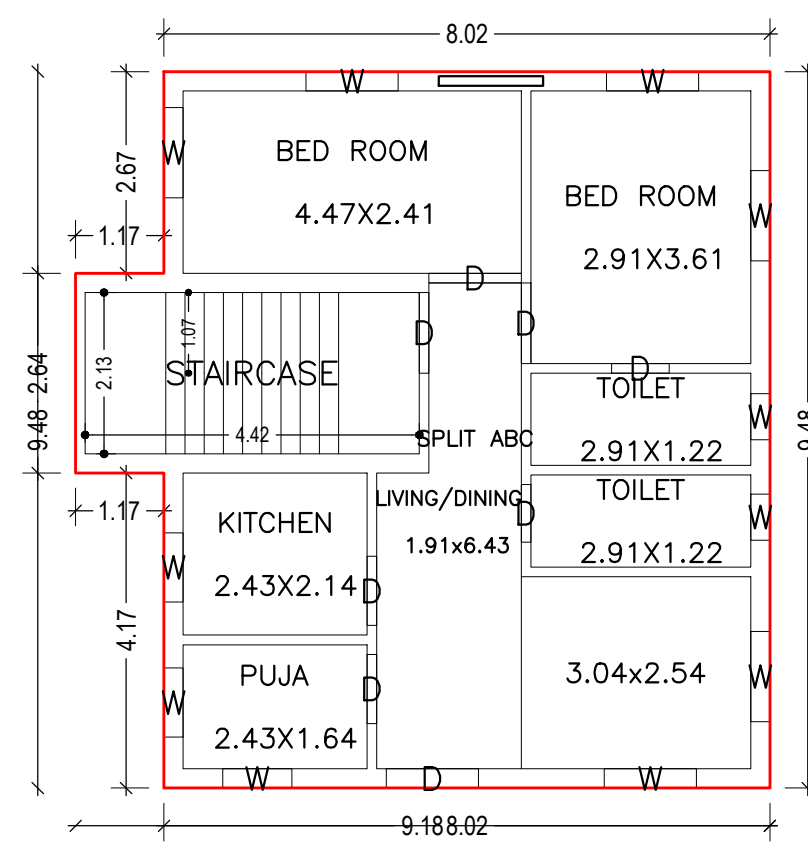


GROUND FLOOR PLAN  
(Proposed)  
(SCALE 1:100)

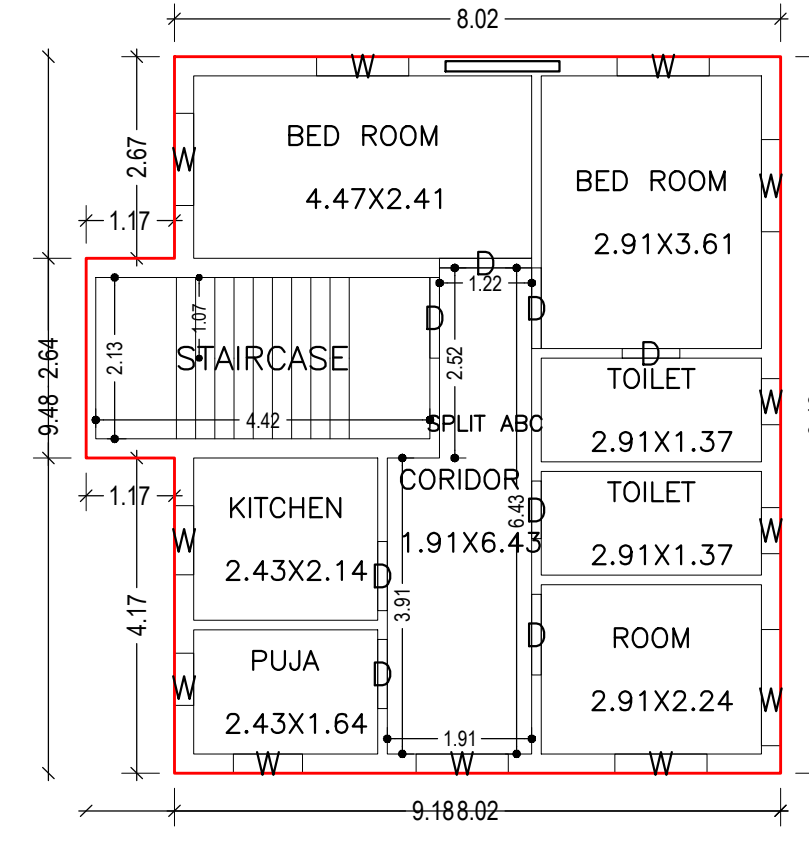


TYPICAL - 1, 2 FLOOR PLAN  
(Proposed)  
(SCALE 1:100)

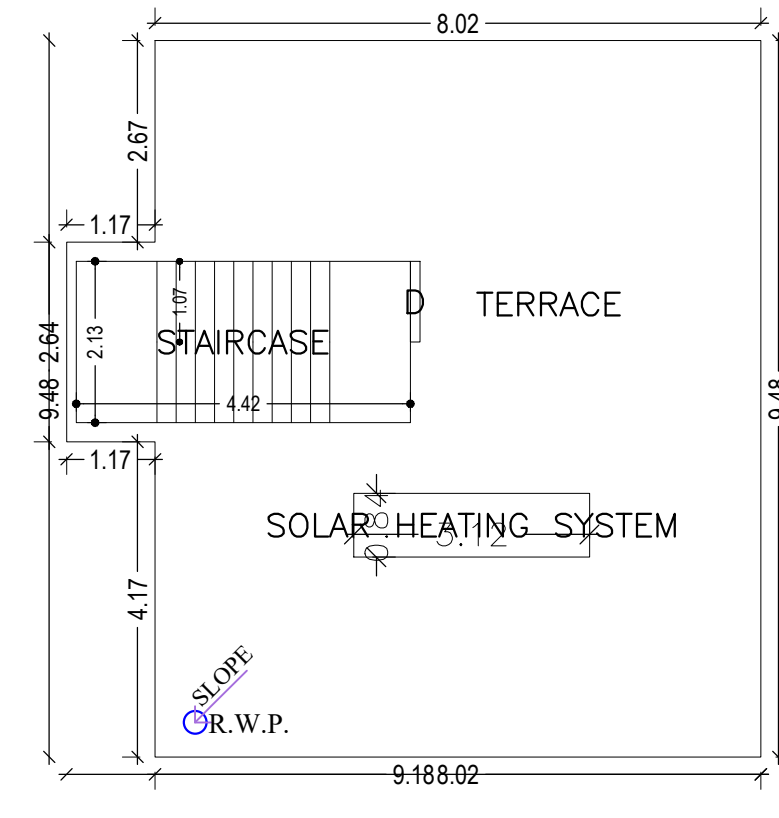



TERRACE FLOOR PLAN  
(SCALE 1:100)

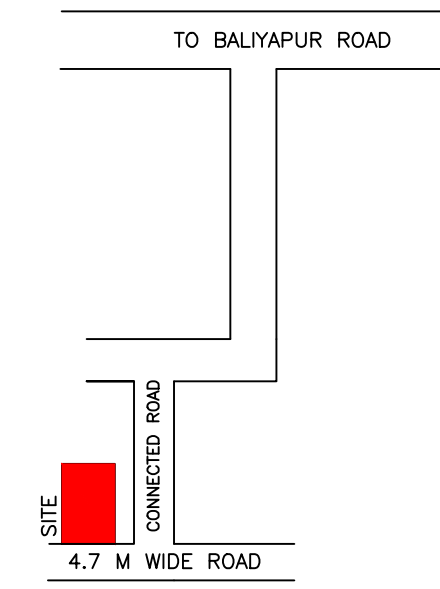


LOCATION PLAN

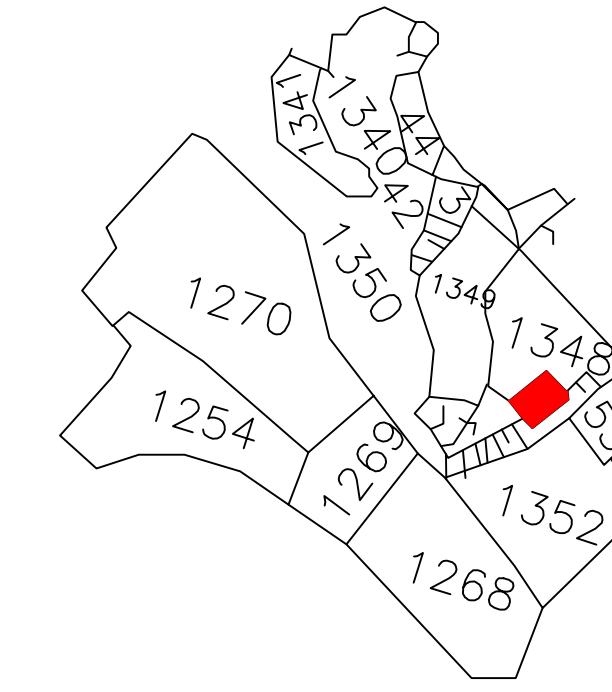


KEY PLAN

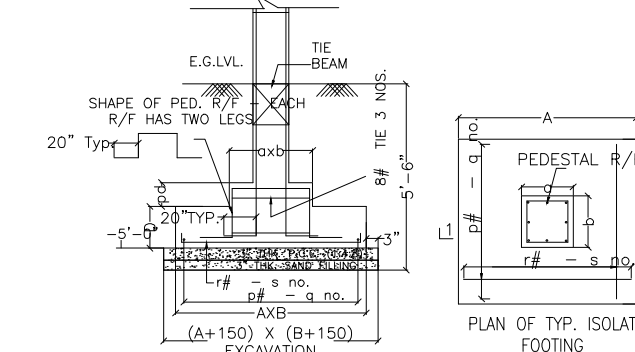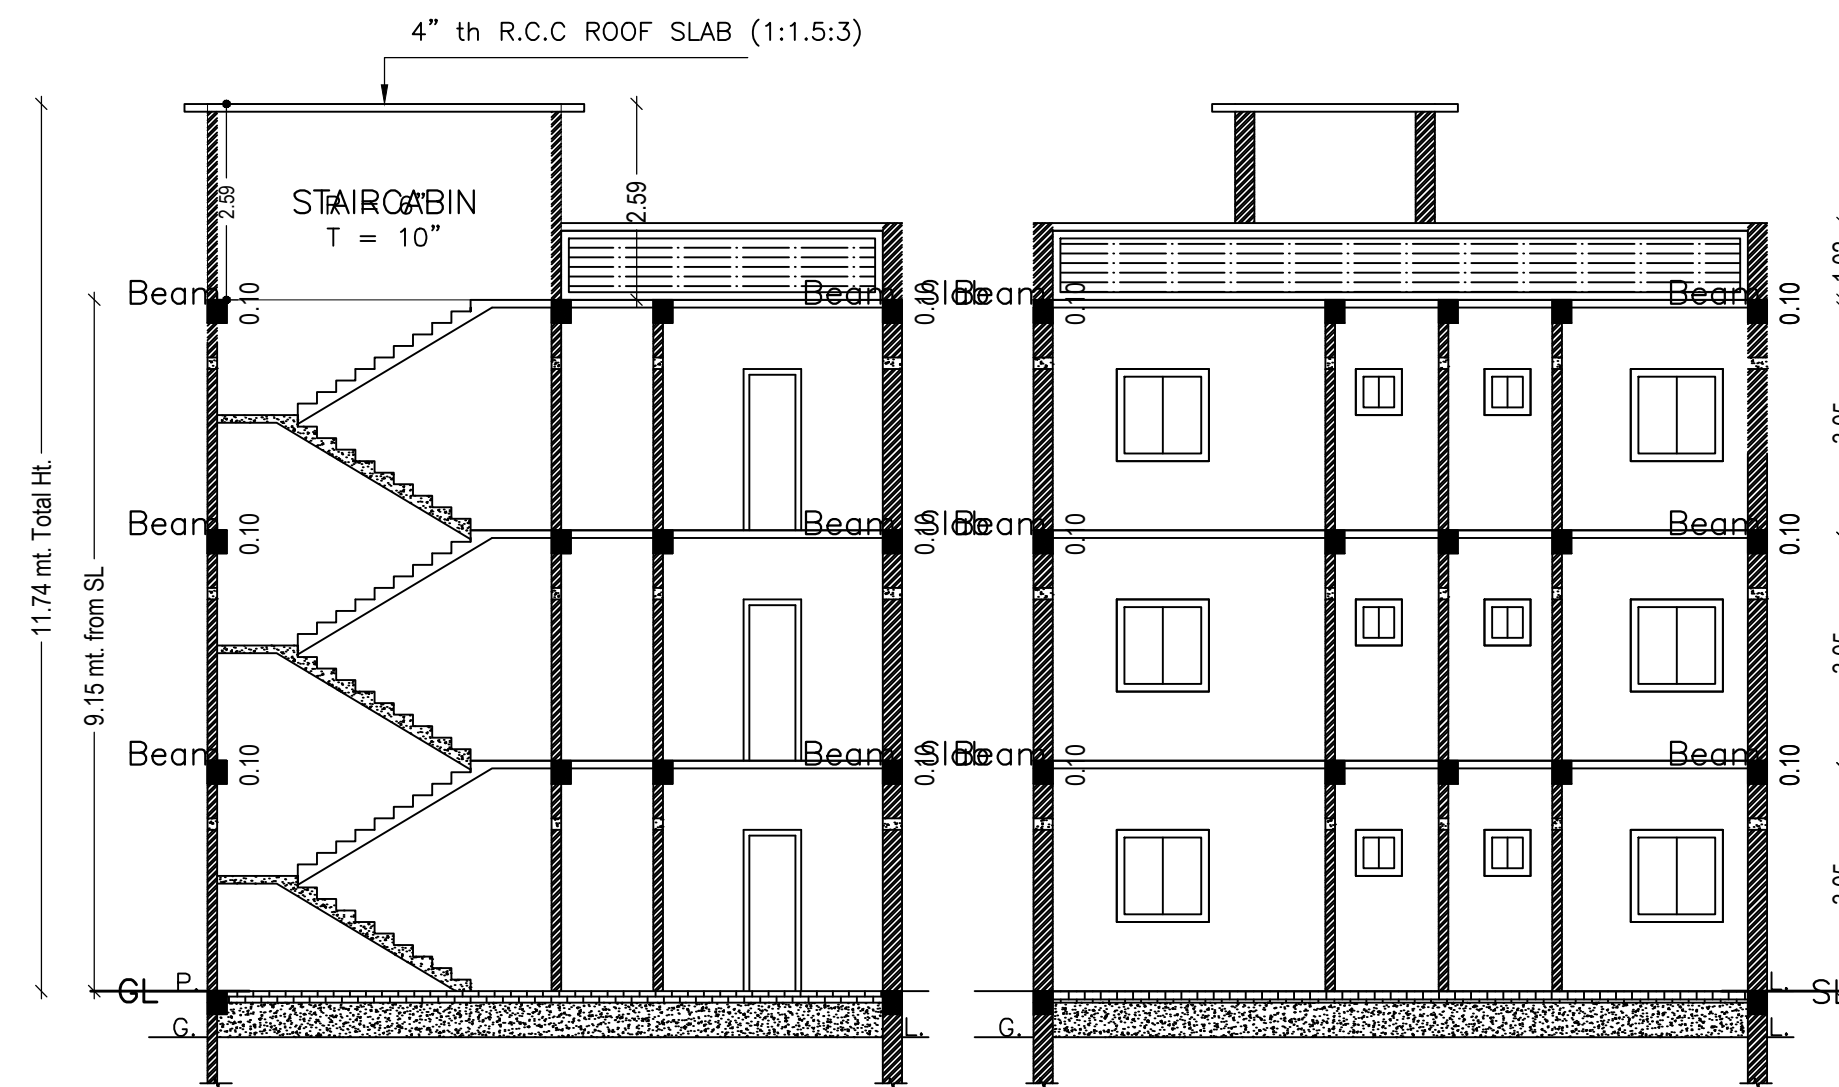


DETAILS OF COLUMN FOOTING

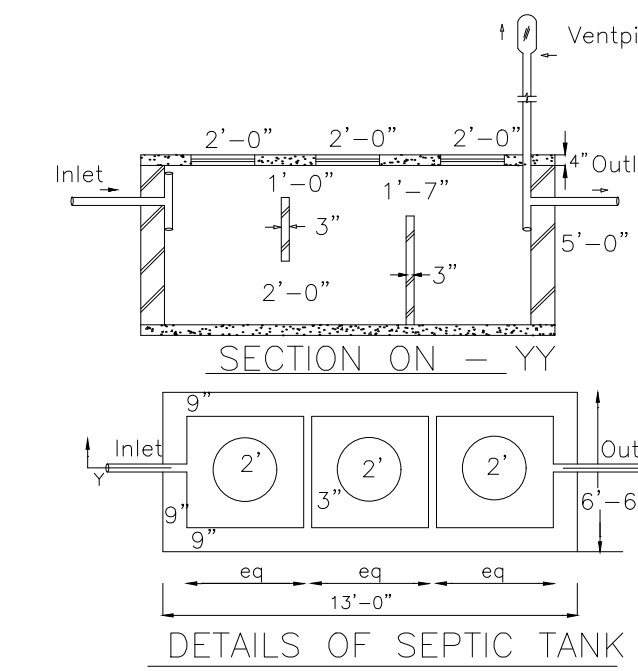


DETAILS OF SEPTIC TANK

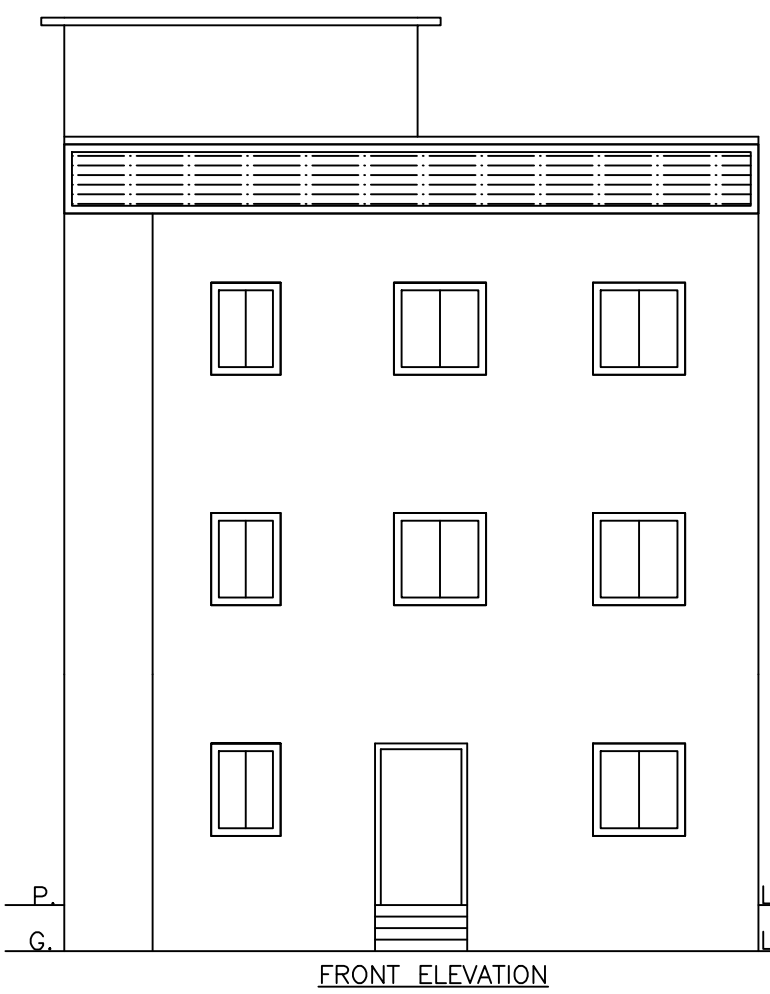

FRONT ELEVATION

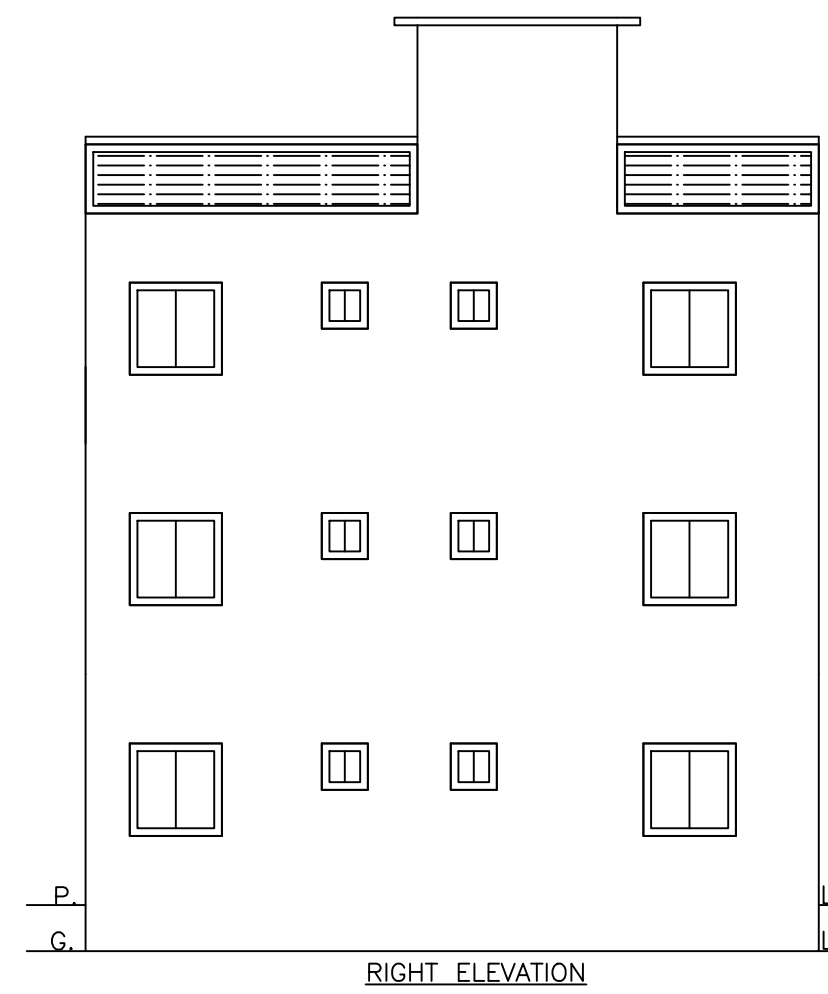

RIGHT ELEVATION

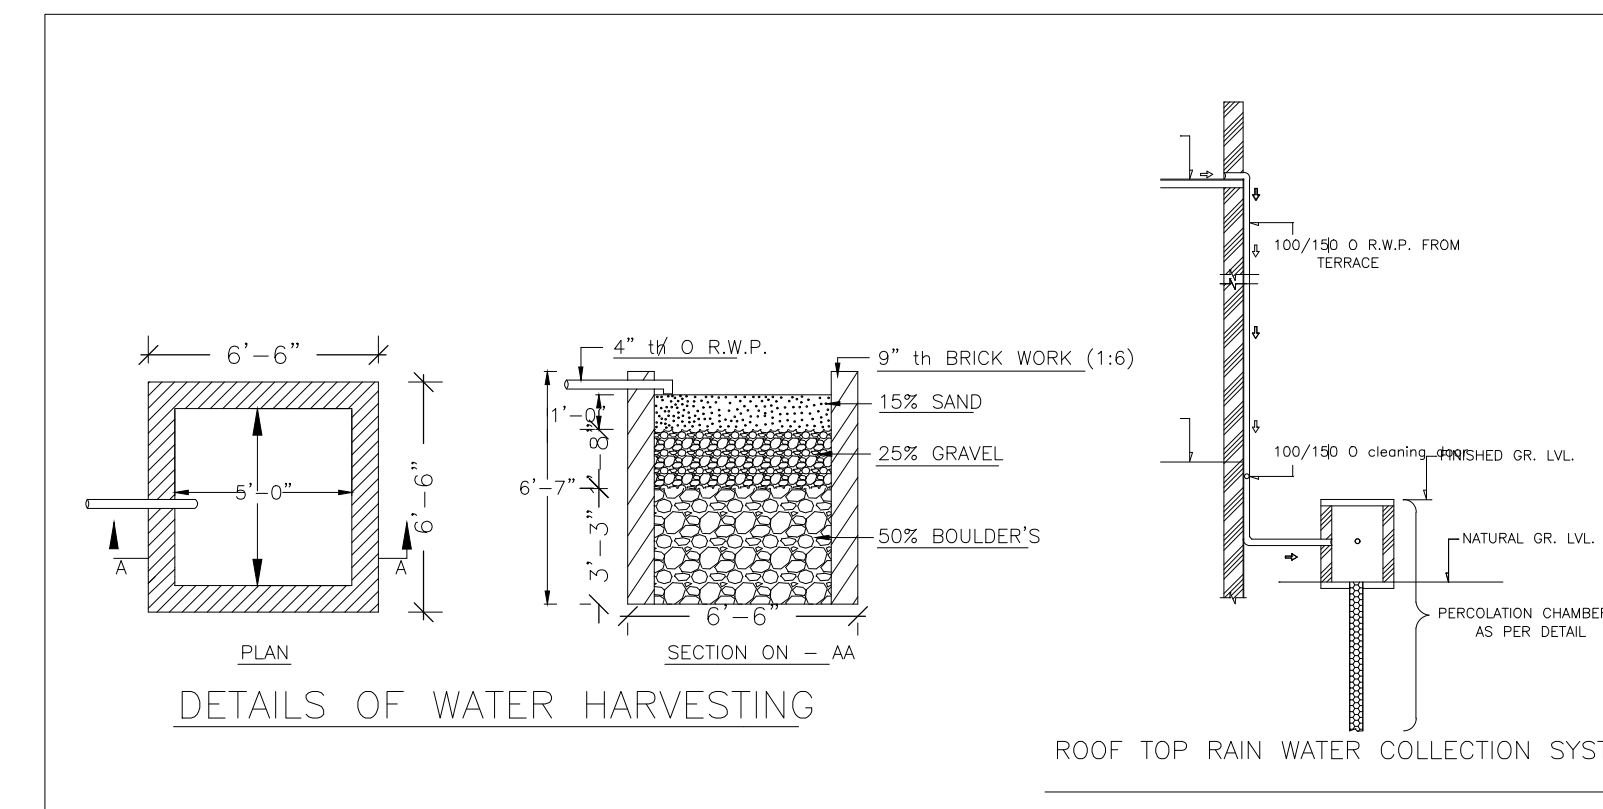

DETAILS OF WATER HARVESTING

ROOF TOP RAIN WATER COLLECTION SYSTEM

LTP NAME AND SIGNATURE	STRUCTURAL ENG'S NAME AND SIGNATURE	BUILDER NAME AND SIGNATURE	DIGITAL SIGNATURE
AJAY KUMAR DMC/ENG/0005/2022			