

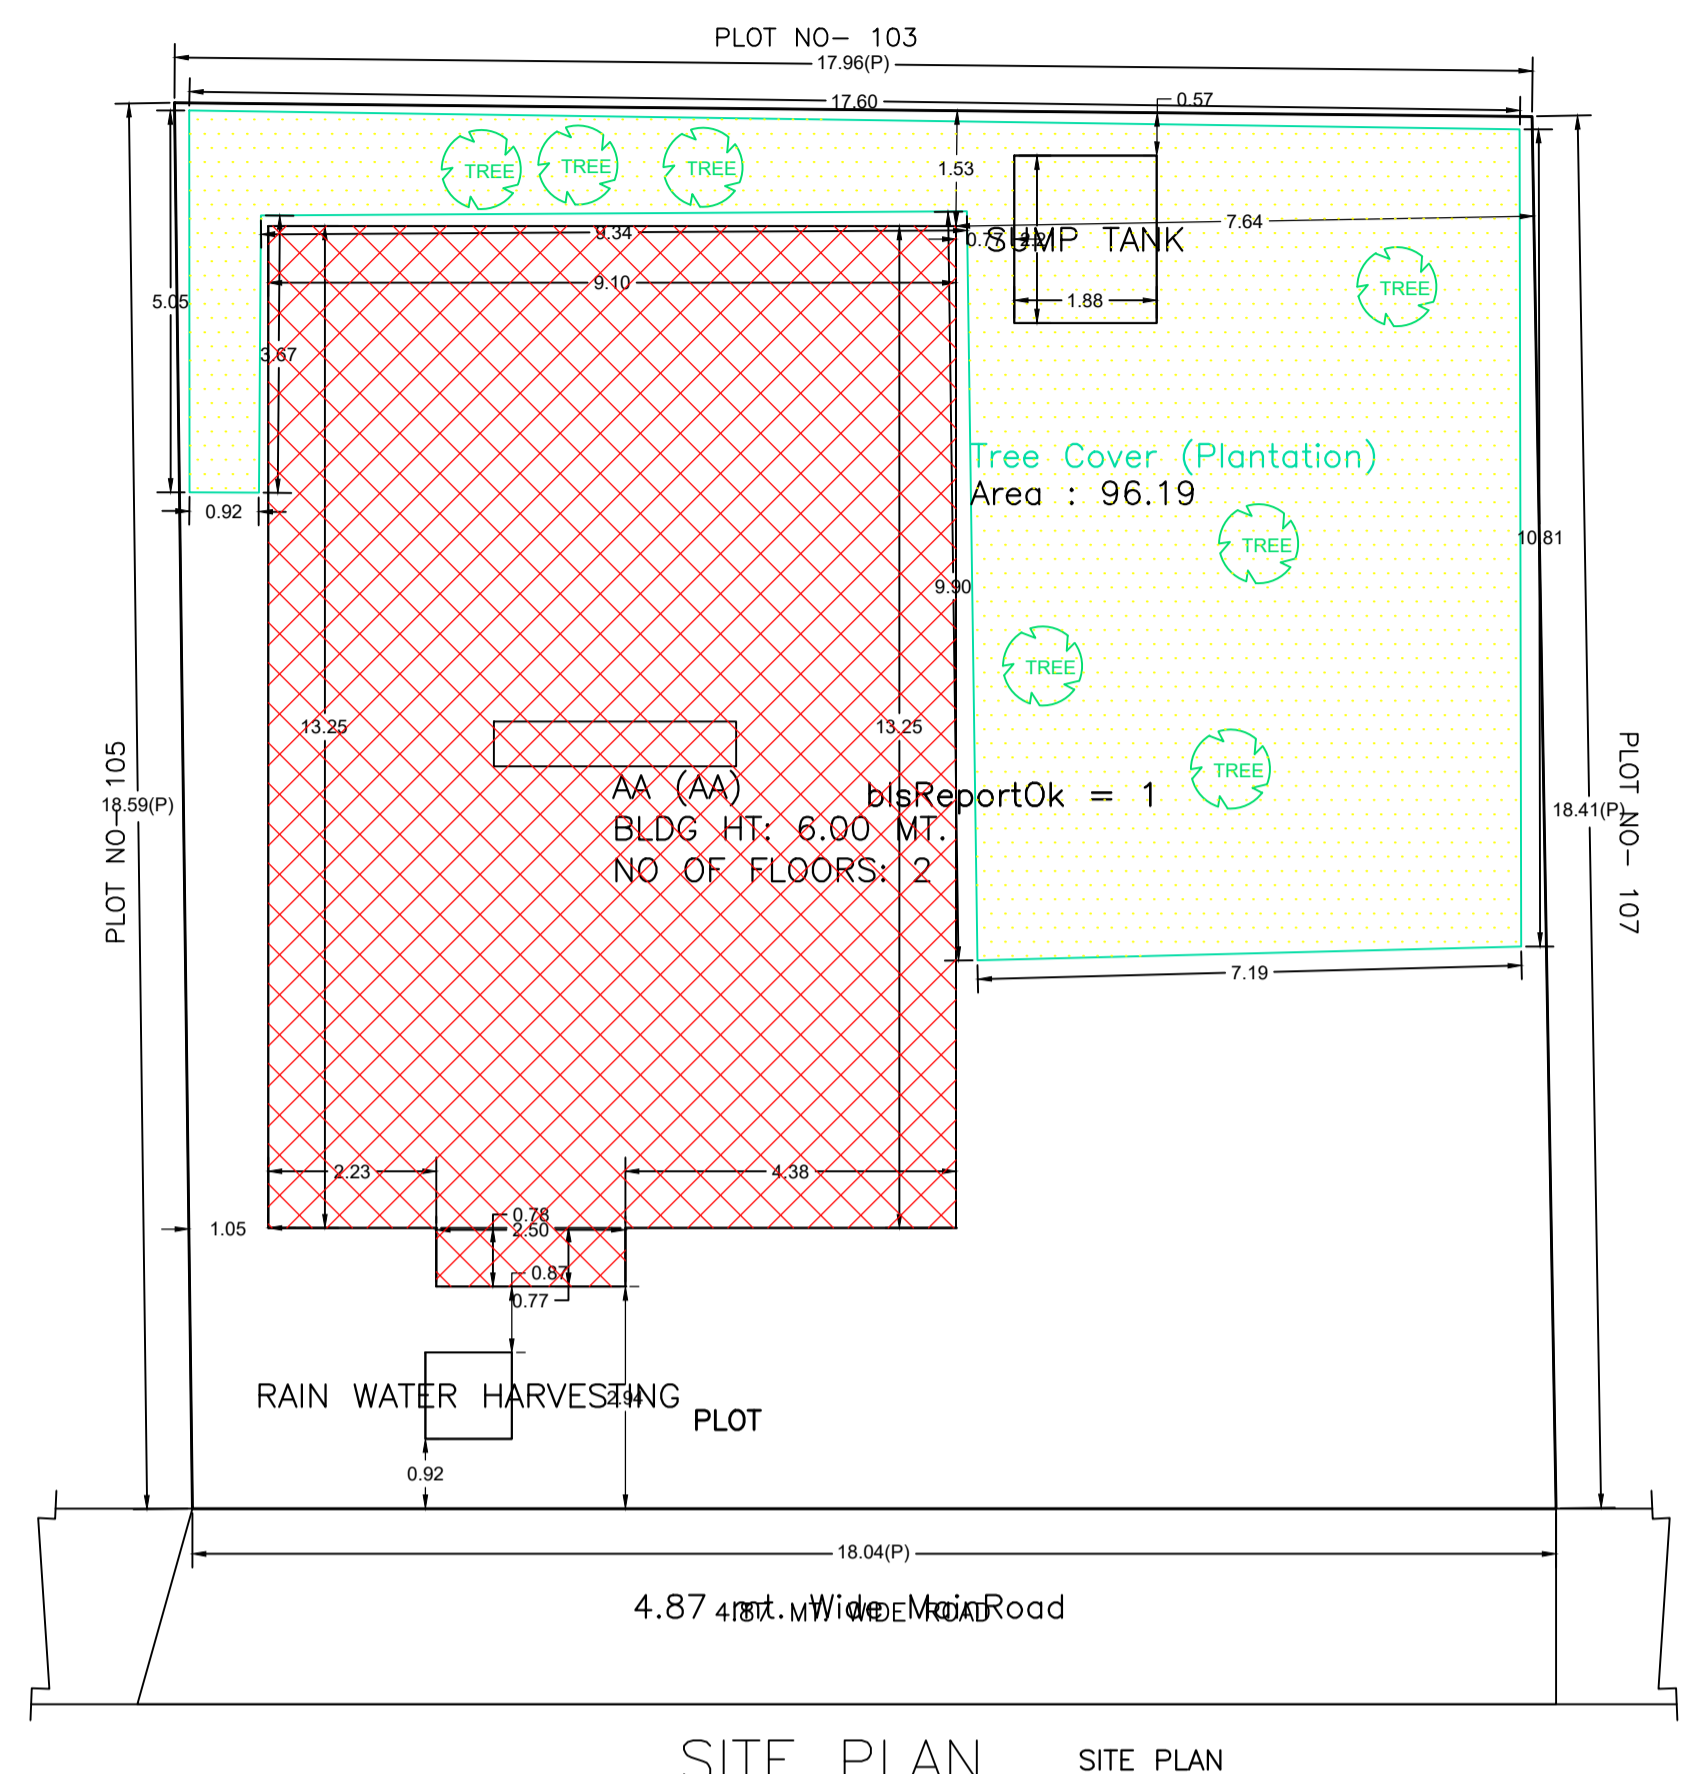



Proposal Basic Information	
Proposal File No.	DMC/BP/0236/W20/2024
Owner Name	SMT SUNITA SINHA
Khata No	7(OLD), 644(NEW)
Plot No	263(OLD), 266(NEW)
Village Name	Panderpala
Use	Residential
SubUse	Bungalow/ Dwelling / Non Apartment

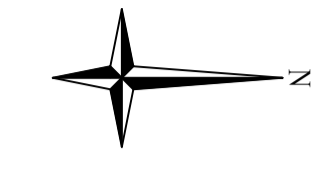


SITE PLAN

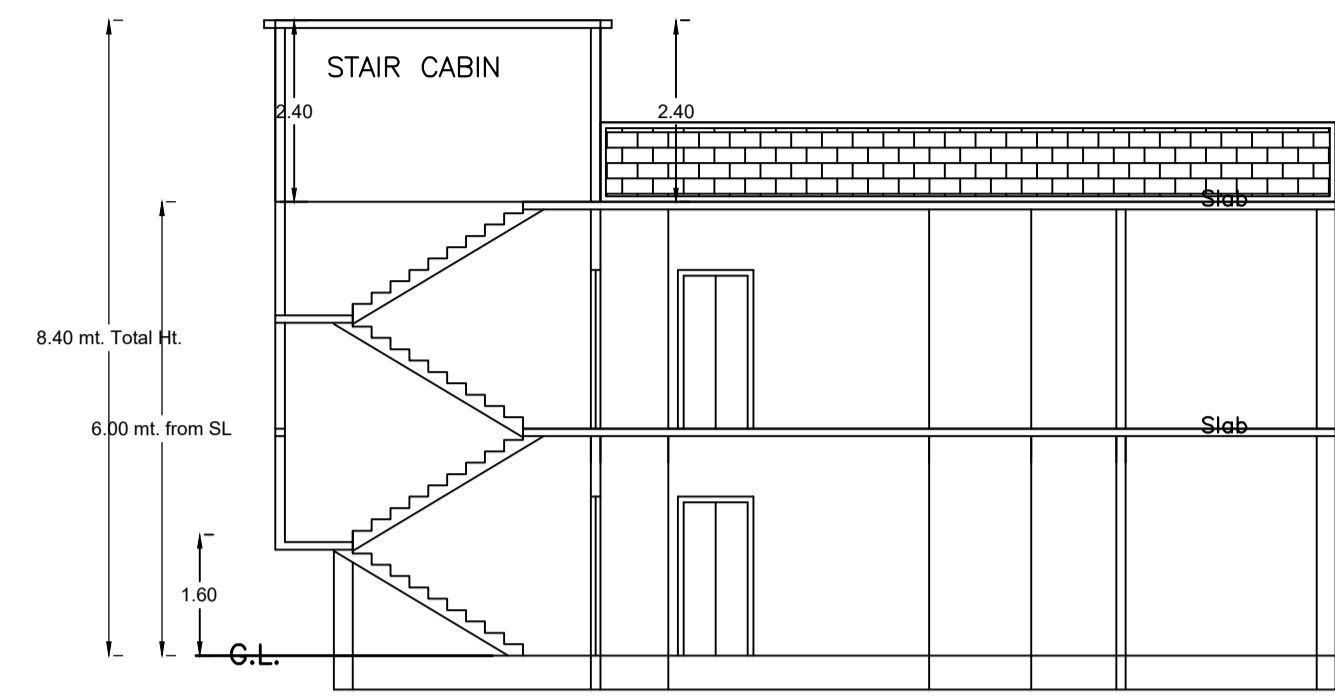


SECTION ON X-X

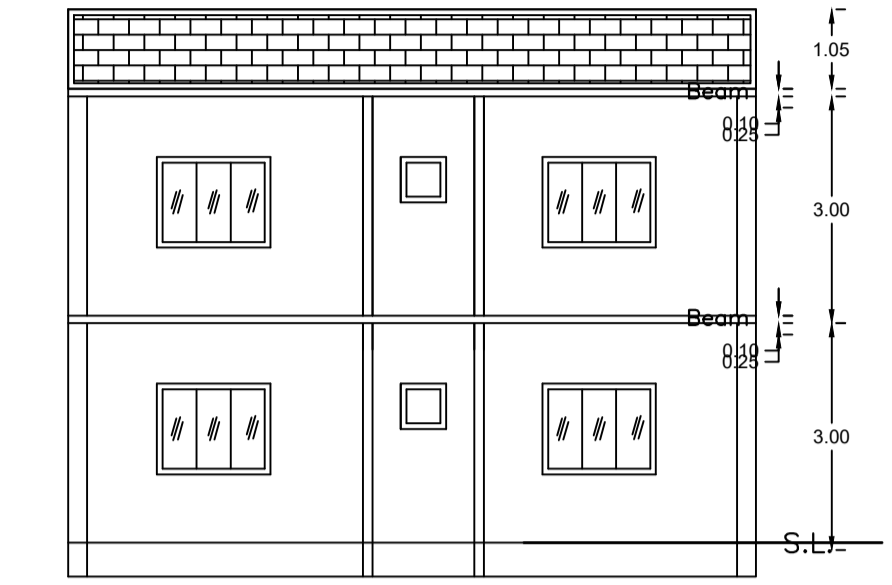

SECTION ON Y-Y

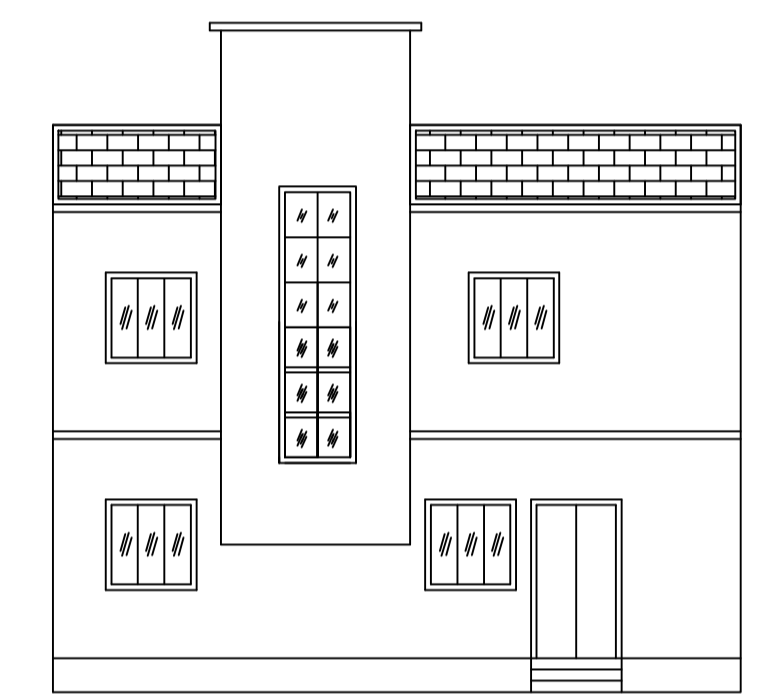


FRONT ELEVATION

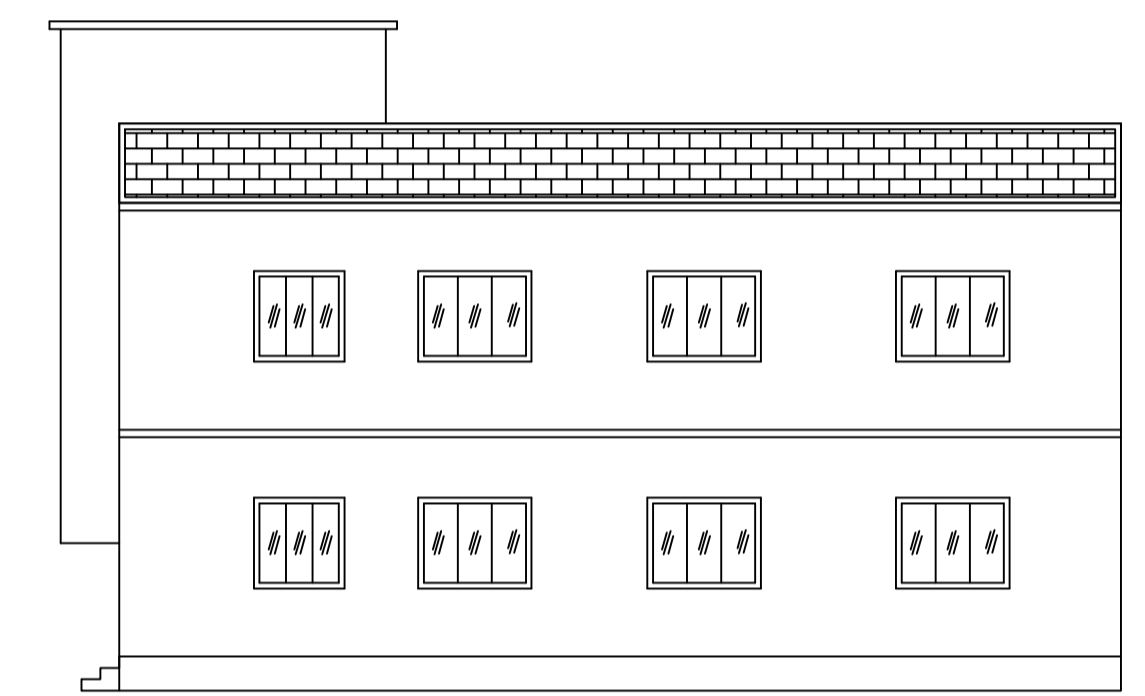


RIGHT SIDE ELEVATION

AREA STATEMENT		VERSION NO. 1.0.73
DHANBAD MUNICIPAL CORPORATION		VERSION DATE: 16/10/2020
PROJECT DETAIL:		
Region: JHARKHAND URBAN LOCAL BODIES	Plot Use: Residential	
District: DHANBAD	Plot SubUse: Bungalow/ Dwelling / Non Apartment	
Authority: DHANBAD MUNICIPAL CORPORATION	PlotNearbyReligiousStructure: NA	
Inward No: DMC/BP/0236/W20/2024	Plot/SubPlot No: 263(OLD), 266(NEW)	
Application Type: General Proposal	North: Plot No. - PLOT NO- 107	
Project Type: Building Permission	South: Plot No. - PLOT NO- 105	
Nature of Development: New	East: Road Width - 4.87 WIDE ROAD	
Location of Development Area: Old Area	West: Plot No. - PLOT NO- 103	
AREA DETAILS:		SQ.MT.
AREA OF PLOT (Minimum)	(A)	333.00
NET AREA OF PLOT(Gross Plot Area - Deduction from Gross Plot area)	(A-Deductions)	333.00
Deduction for Balance Plot Area(from Gross Plot Area)		
Common Plot		96.19
Total		96.19
BALANCE AREA OF PLOT(Net Plot Area - Recreational/Amenity space)	(A-Deductions)	236.80
PLOT AREA FOR COVERAGE(Net Plot Area)	(A-Deductions)	333.00
Plot Area for FAR (Net Plot Area + RoadWidening Area)	(A-Deductions)	333.00
COVERAGE CHECK		
Permissible Coverage area (60.00 %)		199.80
Proposed Coverage Area (36.79 %)		122.51
Total Prop. Coverage Area (36.79 %)		122.51
Balance coverage area (23.21 %)		77.29
FAR CHECK		
Perm. FAR Area (1.800)		599.40
Total Perm. FAR area		599.40
Residential FAR		245.03
Proposed FAR Area		245.03
Total Proposed FAR Area		245.03
Consumed FAR (Factor)		0.74
Balance FAR Area		354.37
BUILT UP AREA CHECK		
Total Proposed BuiltUp Area		245.02
ARCHITECT (Regd)	ASHOK KUMAR	
ENGINEER (Regd)		
SUPERVISOR (Regd)		
OWNER (Regd)	SMT SUNITA SINHA	
DEVELOPMENT AUTHORITY	LOCAL BODY	

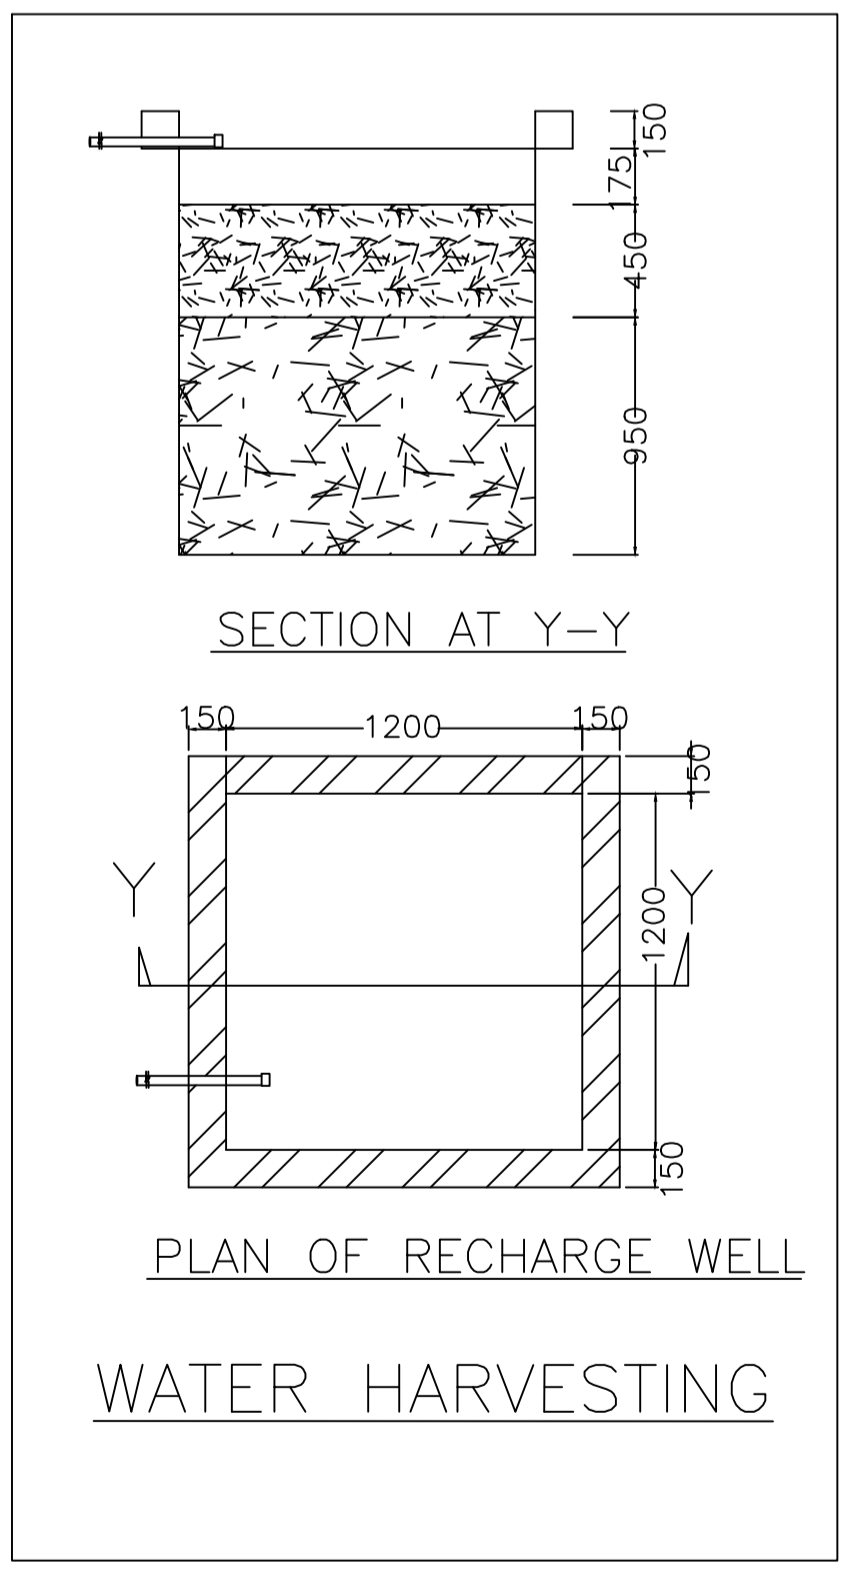


PLAN OF RECHARGE WELL

WATER HARVESTING

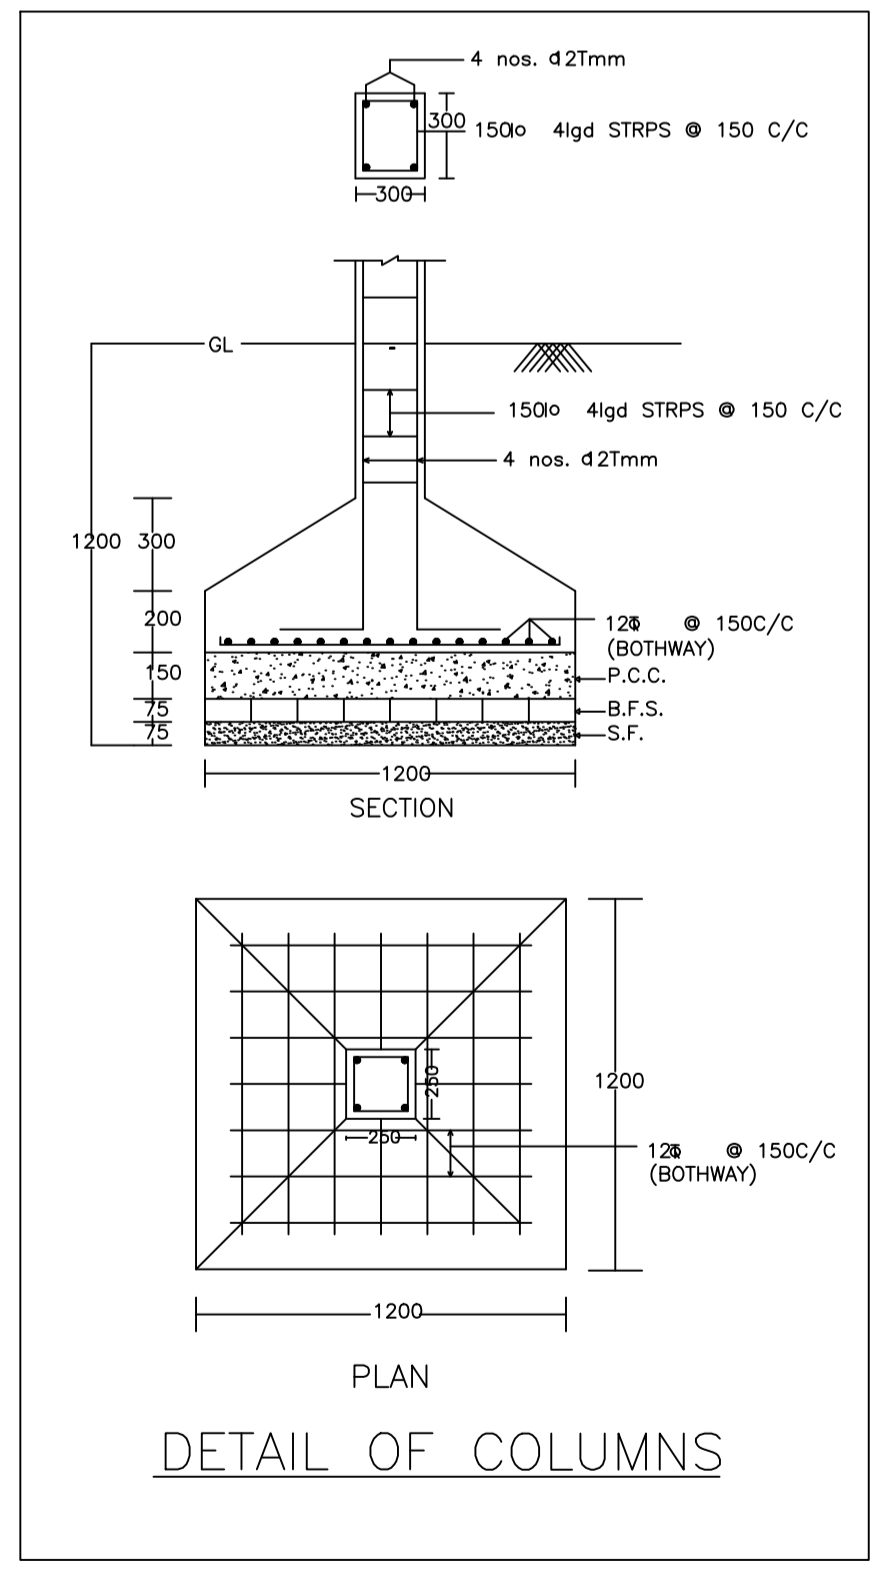

DETAIL OF COLUMNS

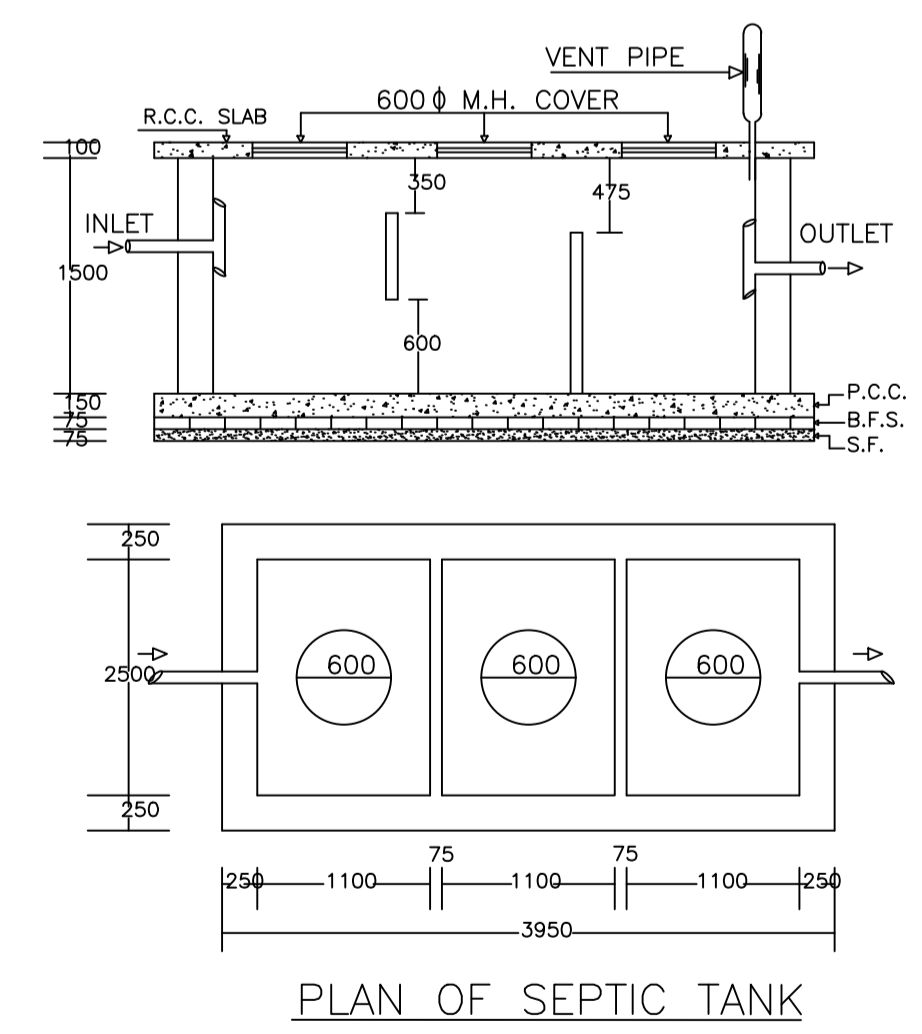

PLAN OF SEPTIC TANK

UnitBUA Table for Building :AA (AA)

FLOOR	Name	UnitBUA Type	UnitBUA Area	Carpet Area	No. of Rooms	No. of Tenement
GROUND FLOOR PLAN	SPLIT AA	FLAT	245.03	244.72	10	1
FIRST FLOOR PLAN	SPLIT AA	FLAT	0.00	0.00	10	0
Total:	-	-	245.03	244.72	20	1

SCHEDULE OF DOOR:

BUILDING NAME	NAME	LENGTH	HEIGHT	NOS
AA (AA)	D3	0.90	2.10	06
AA (AA)	D2	0.90	2.10	02
AA (AA)	D1	1.00	2.10	08
AA (AA)	D	1.20	2.10	03

SCHEDULE OF WINDOW/VENTILATION:

BUILDING NAME	NAME	LENGTH	HEIGHT	NOS
AA (AA)	V	0.60	1.20	04
AA (AA)	W1	0.90	1.20	02
AA (AA)	W1	1.20	1.20	06
AA (AA)	W	1.80	1.20	14

Building :AA (AA)

Floor Name	Total Built Up Area (Sq.mt.)	Proposed FAR Area (Sq.mt.) Resi.	Total FAR Area (Sq.mt.)	Total Consumed Additional FAR Area (Sq.mt.)	Tnmt (No.)
Ground Floor	122.51	122.51	122.51	122.51	01
First Floor	122.51	122.51	122.51	122.51	00
Terrace Floor	0.00	0.00	0.00	0.00	00
Total :	245.02	245.02	245.02	245.02	01
Total Number of Same Buildings :	1				
Total :	245.02	245.02	245.02	245.02	01

FAR & Tenement Details (Table 4c-1)

Building	No. of Same Bldg	Total Built Up Area (Sq.mt.)	Proposed FAR Area (Sq.mt.) Resi.	Total FAR Area (Sq.mt.)	Total Consumed Additional FAR Area (Sq.mt.)	Tnmt (No.)
AA (AA)	1	245.02	245.02	245.02	245.02	01
Grand Total :	1	245.02	245.02	245.02	245.02	01

LTP NAME AND SIGNATURE	STRUCTURAL ENG'S NAME AND SIGNATURE	BUILDER NAME AND SIGNATURE	DIGITAL SIGNATURE
ASHOK KUMAR DMC/ENG/0011/2017			

COLOR INDEX	
PLOT BOUNDARY	Black
ABUTTING ROAD	Green
PROPOSED CONSTRUCTION	Red
COMMON PLOT	Yellow
ROAD WIDENING AREA	Blue
EXISTING (To be retained)	Light Blue
EXISTING (To be demolished)	Dark Blue



Buildingwise Floor FAR Details

Floor Name	Building Name AA (AA)		Total	
	Proposed Built Up Area (Sq.mt.)	Proposed FAR Area (Sq.mt.)	Total Proposed Built Up Area (Sq.mt.)	Total FAR Area (Sq.mt.)
Ground Floor	122.51	122.51	122.51	122.51
First Floor	122.51	122.51	122.51	122.51
Terrace Floor	0.00	0.00	0.00	0.00
Total :	245.02	245.02	245.02	245.02


Building USE/SUBUSE Details

Building Name	Building Use	Building SubUse	Building Structure	Floor Name	Floor Use	Floor SubUse	FAR Name	FAR Use	FAR SubUse
AA (AA)	Residential	Bungalow/ Dwelling / Non Apartment	Non-Highrise	GROUND FLOOR PLAN	Residential	Bungalow/ Dwelling / Non Apartment	Residential FAR	Residential	Bungalow/ Dwelling / Non Apartment
				FIRST FLOOR PLAN	Residential	Bungalow/ Dwelling / Non Apartment	Residential FAR	Residential	Bungalow/ Dwelling / Non Apartment
				TERRACE FLOOR PLAN	Residential	Bungalow/ Dwelling / Non Apartment	-	-	-


Proposal Basic Information	
Proposal File No.	DMC/BP/0236/W20/2024
Owner Name	SMT SUNITA SINHA
Khata No	7(OLD), 644(NEW)
Plot No	263(OLD), 266(NEW)
Village Name	Panderpala
Use	Residential
SubUse	Bungalow/ Dwelling / Non Apartment

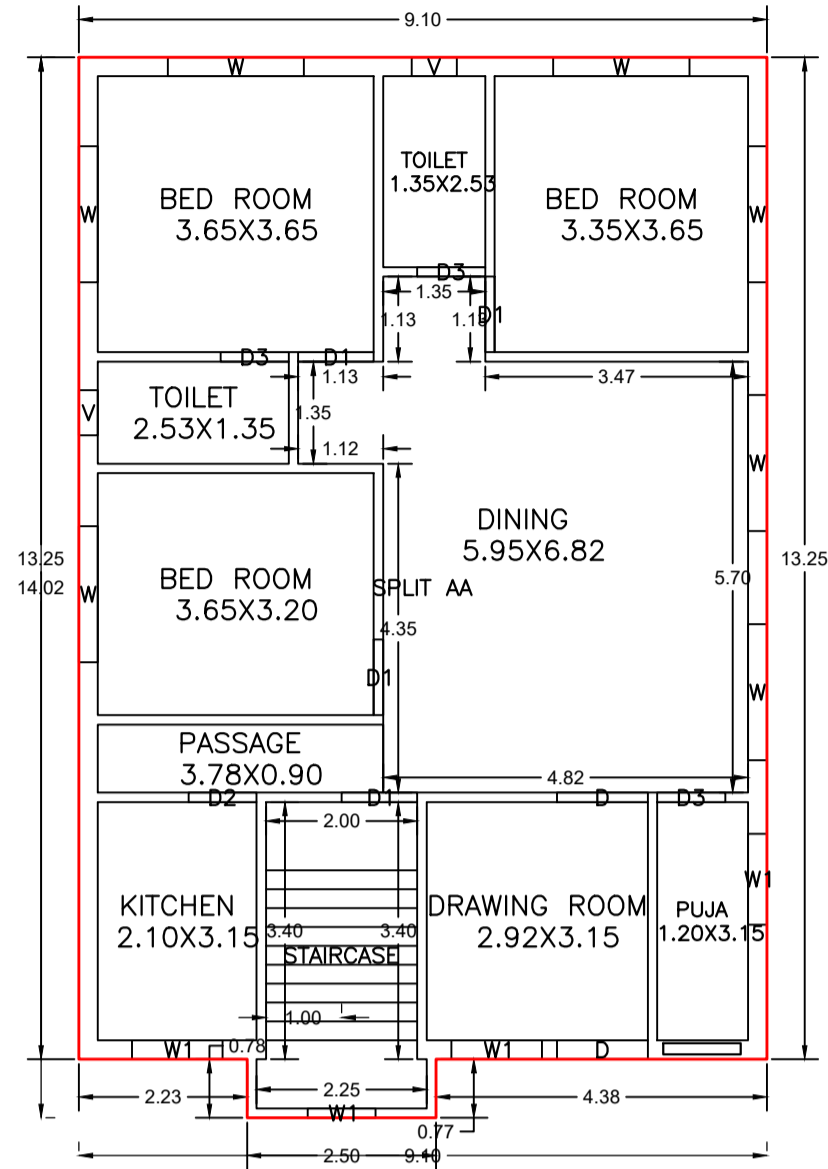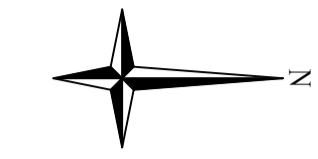


GROUND FLOOR PLAN
(Proposed)
(SCALE 1:100)

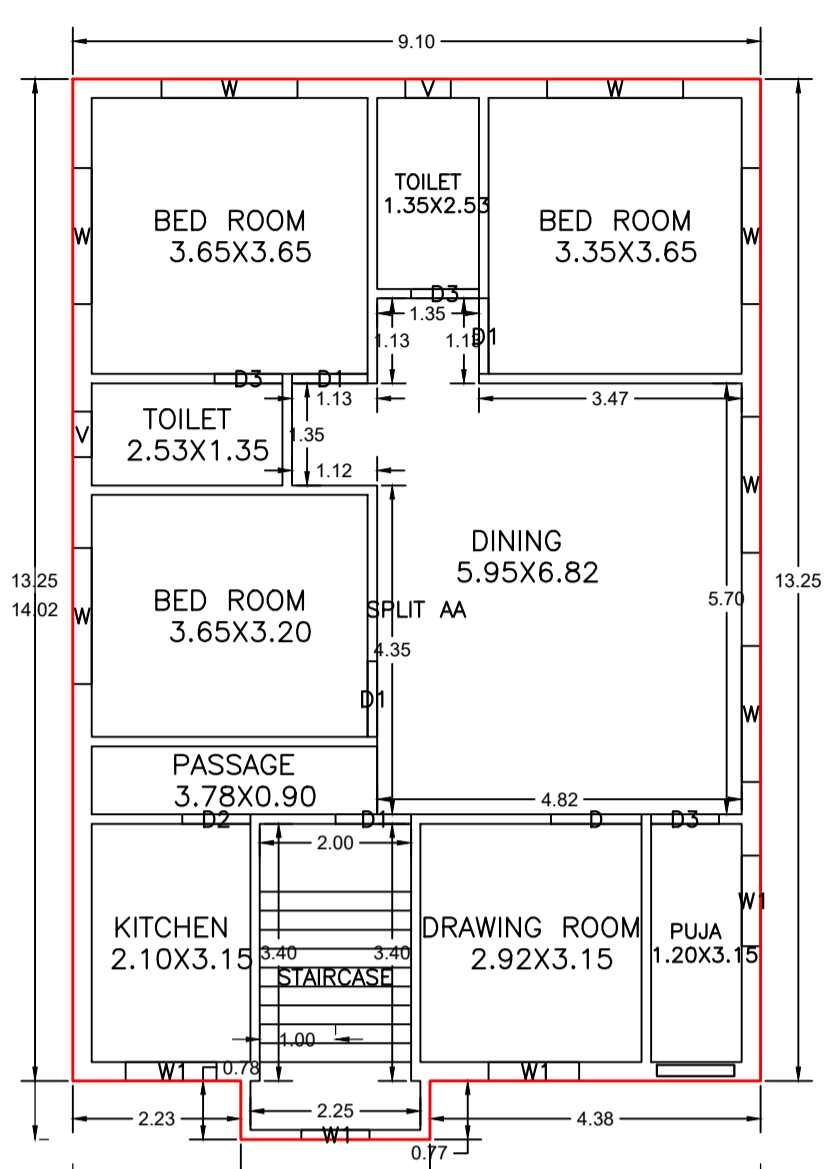


FIRST FLOOR PLAN
(Proposed)
(SCALE 1:100)

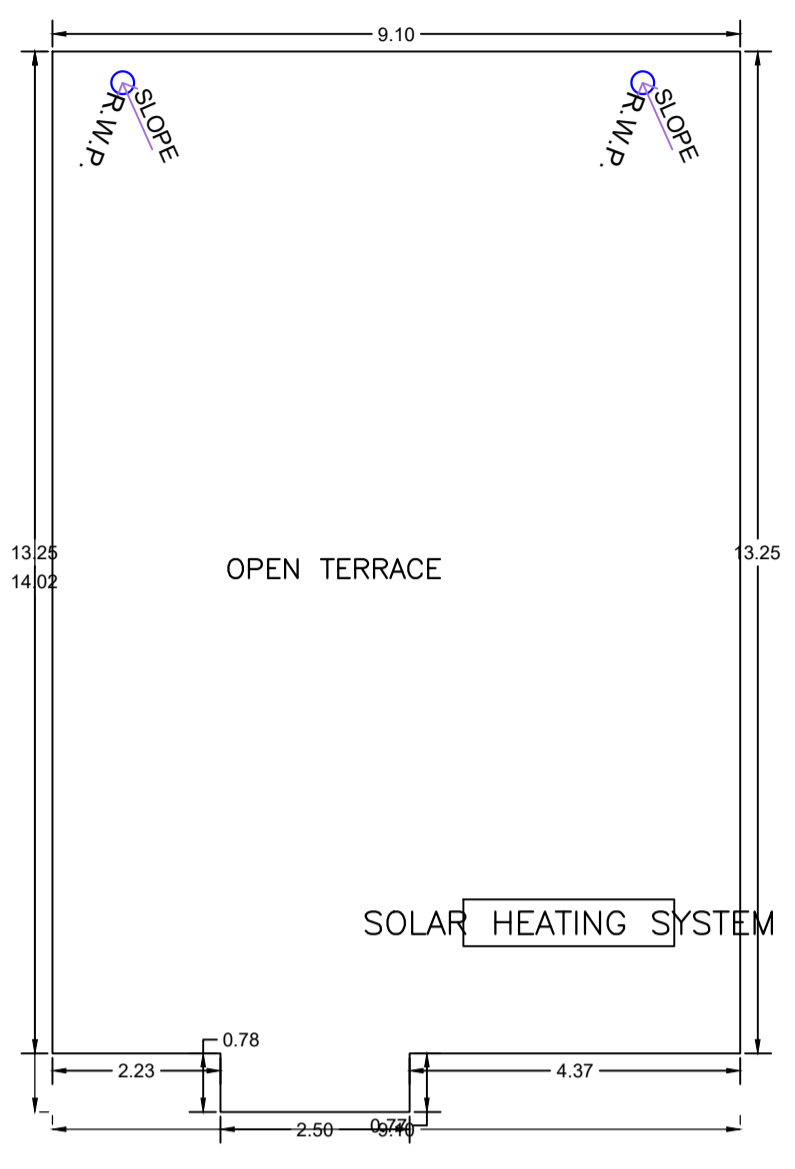


TERRACE FLOOR PLAN
(SCALE 1:100)

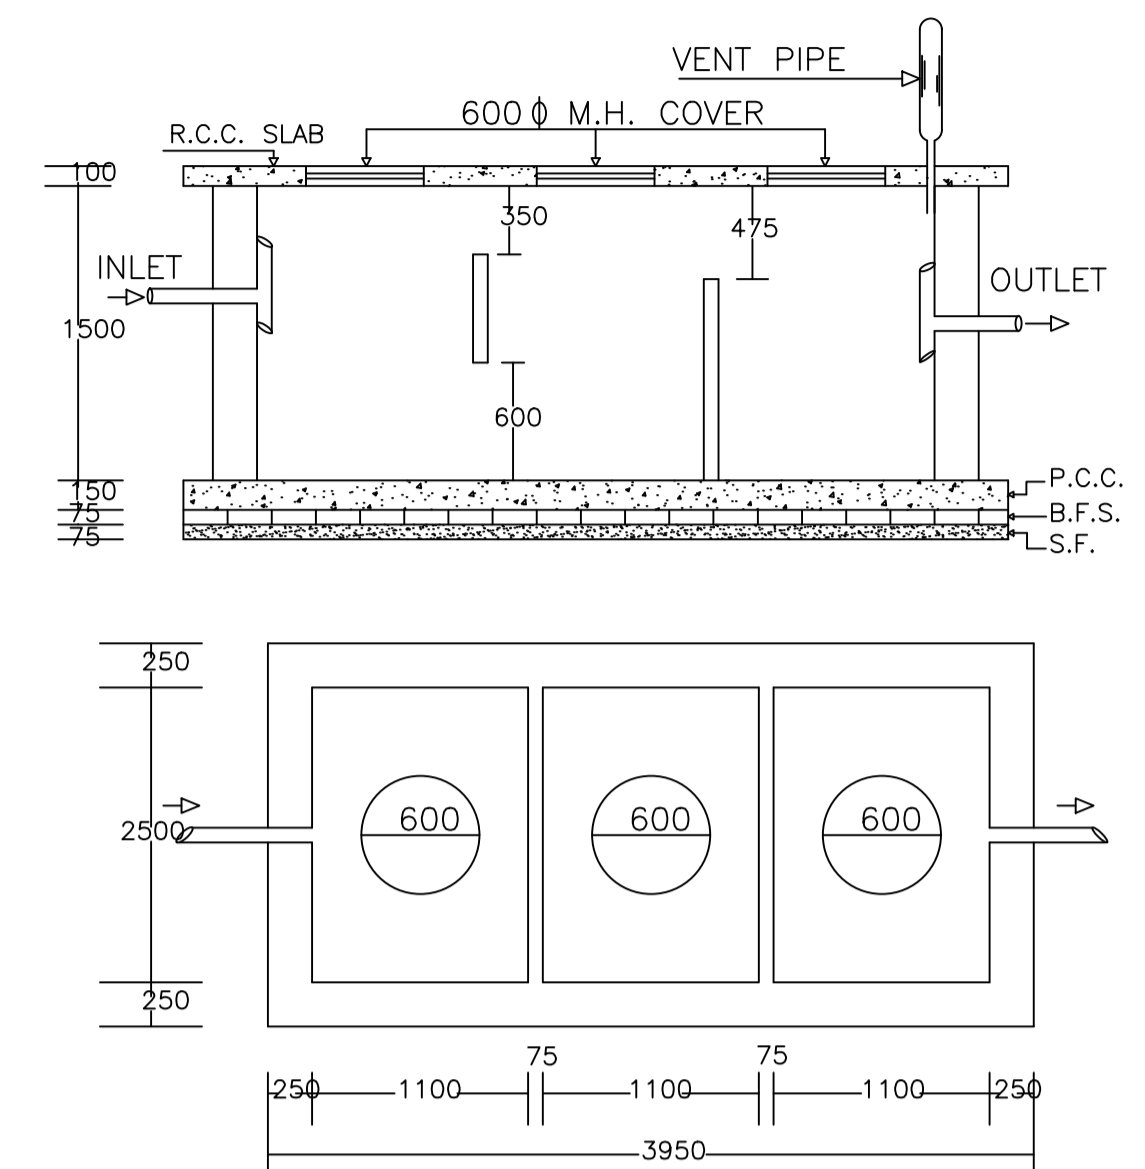


PLAN OF SEPTIC TANK

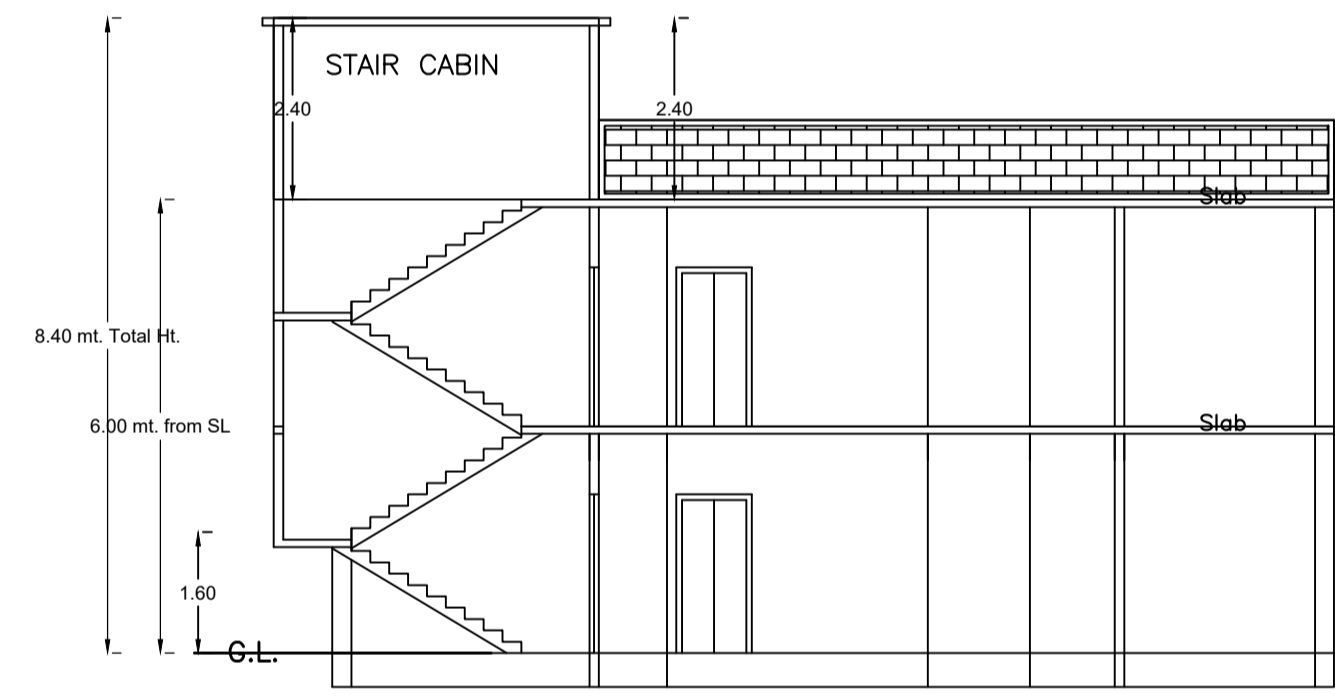


SECTION ON X-X

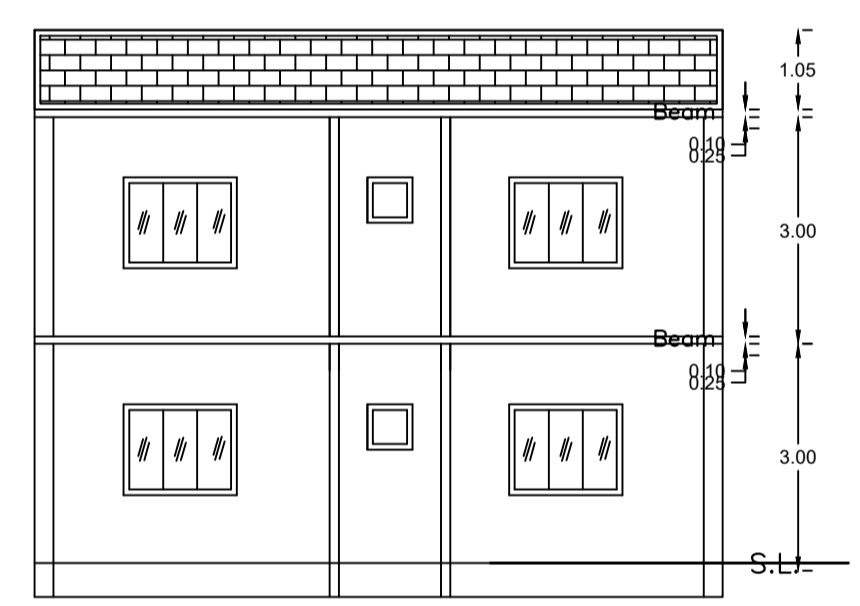



SECTION ON Y-Y

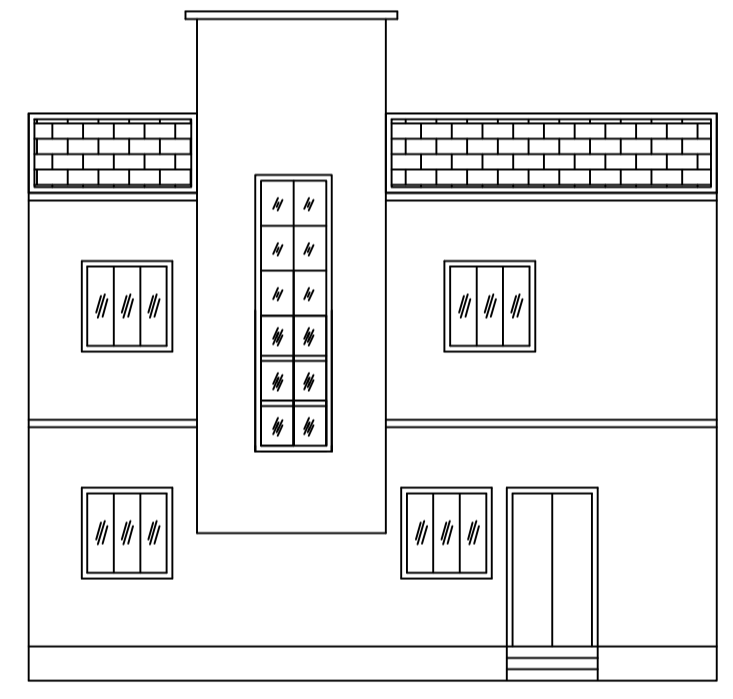

FRONT ELEVATION

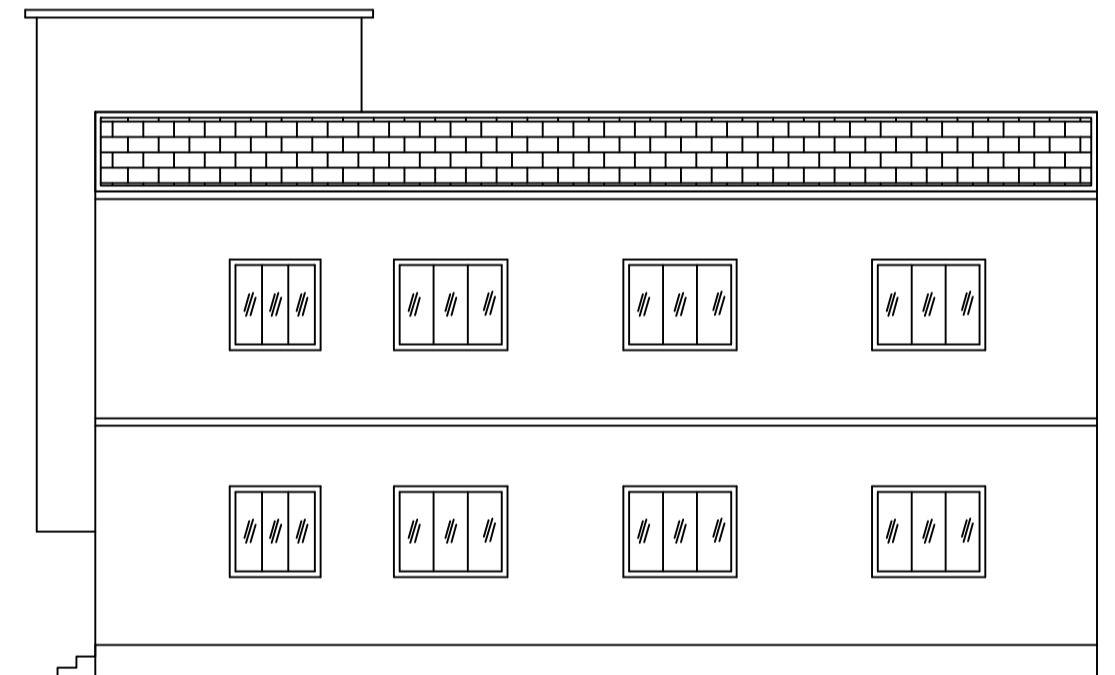

RIGHT SIDE ELEVATION

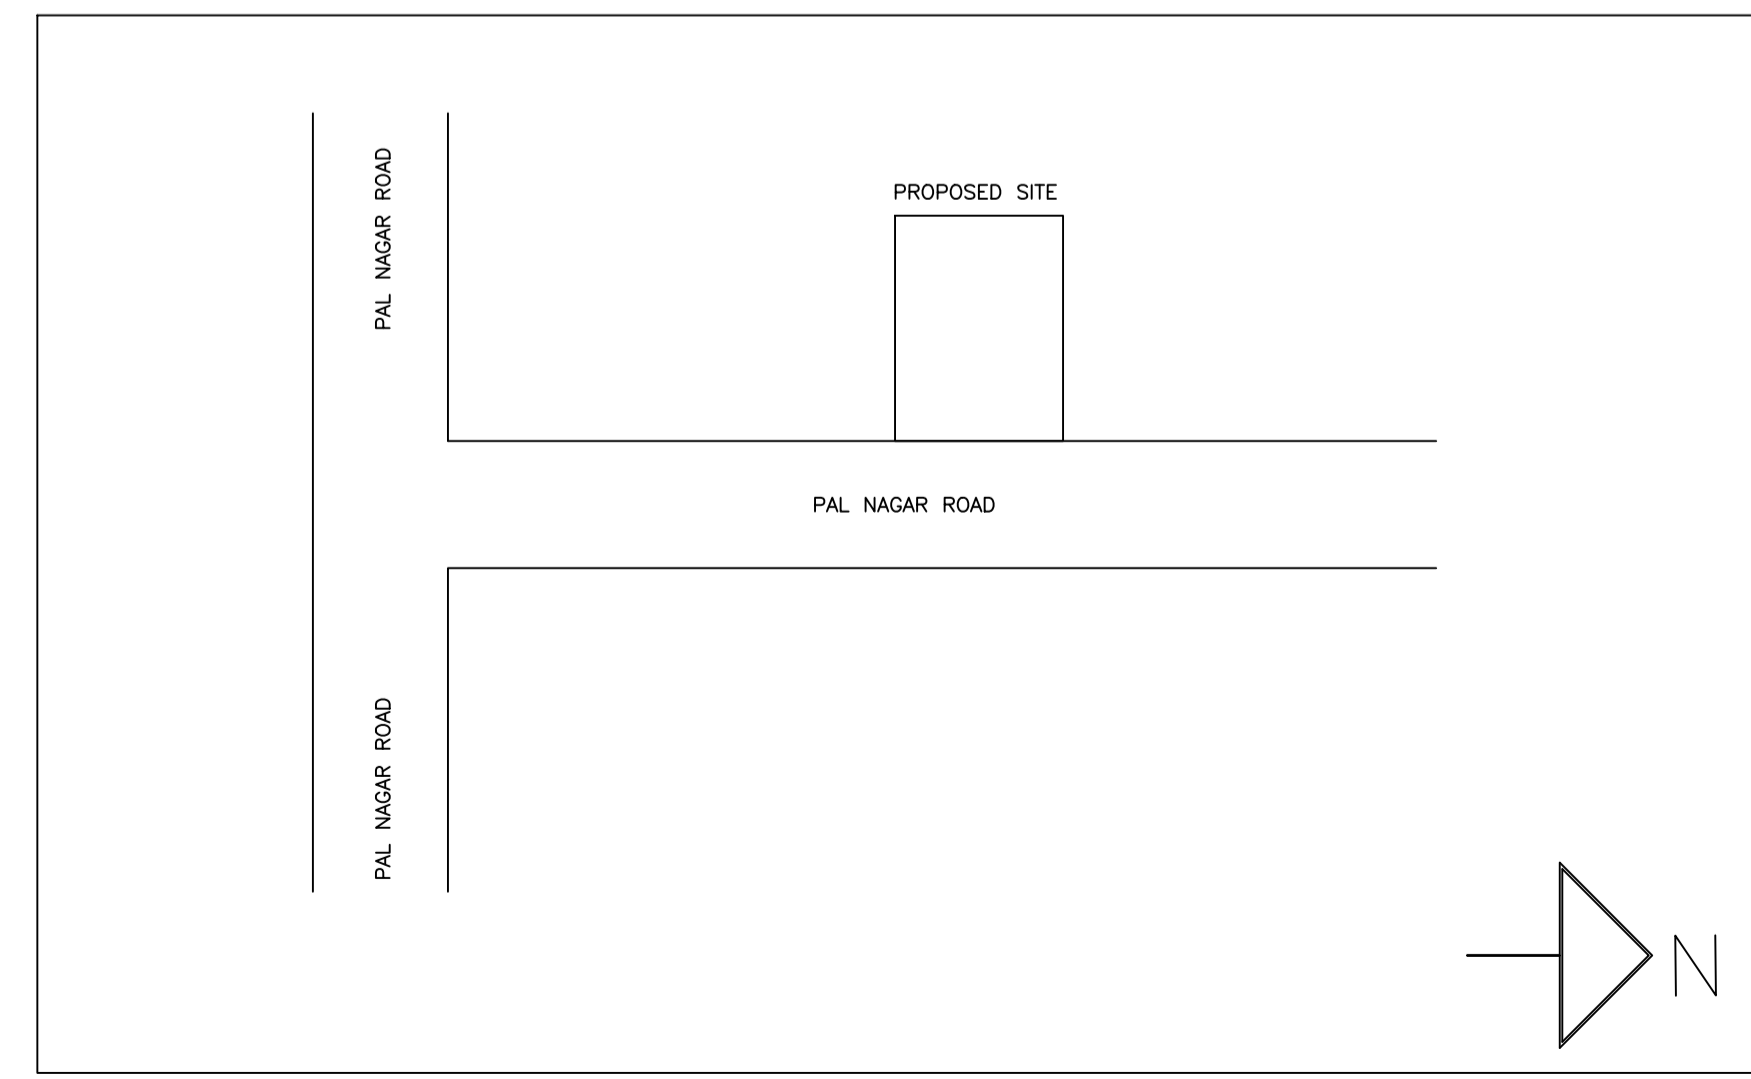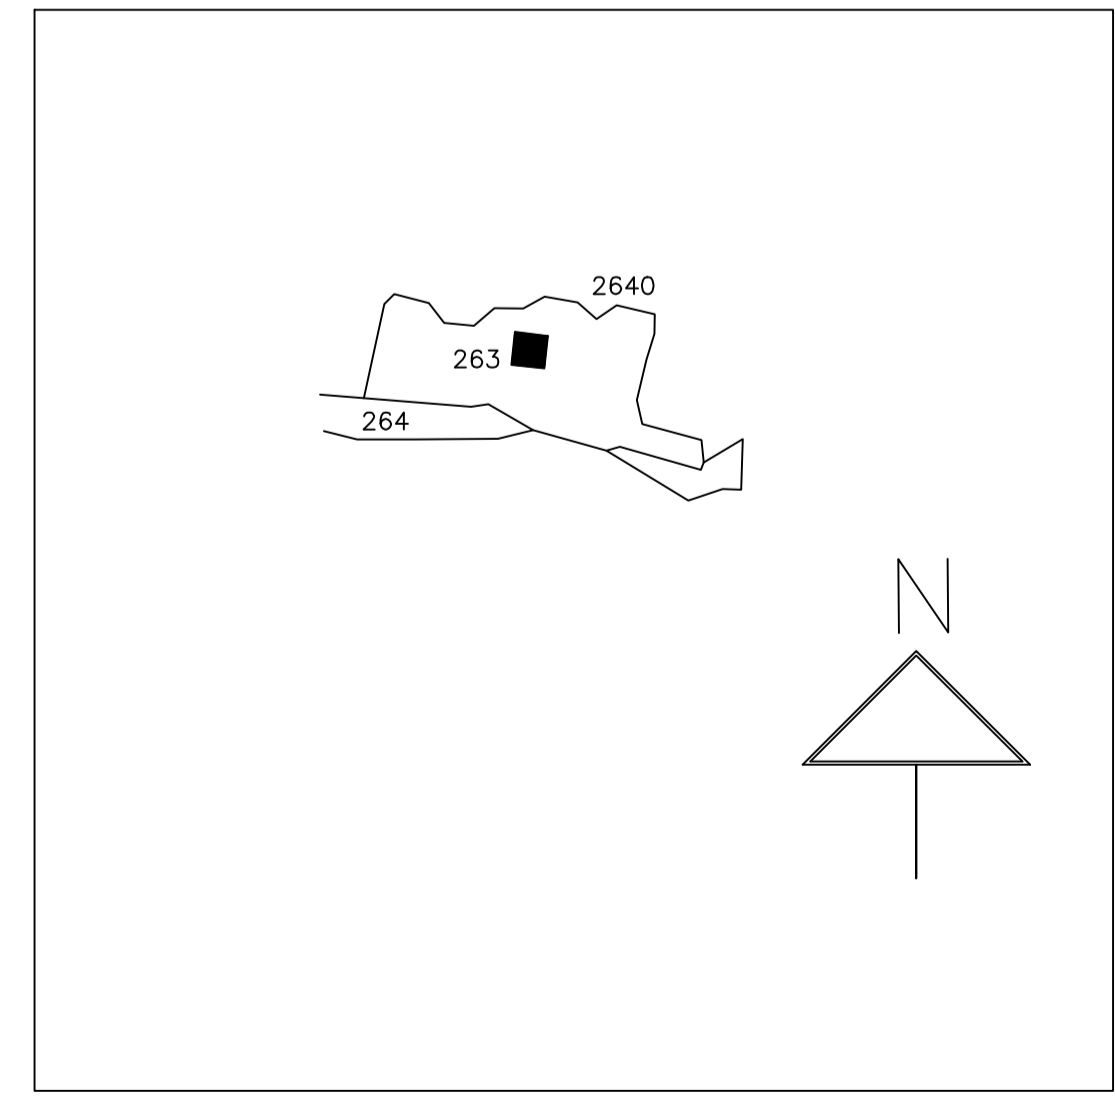

LTP NAME AND SIGNATURE	STRUCTURAL ENG'S NAME AND SIGNATURE	BUILDER NAME AND SIGNATURE	DIGITAL SIGNATURE
ASHOK KUMAR DMC/ENG/0011/2017			