

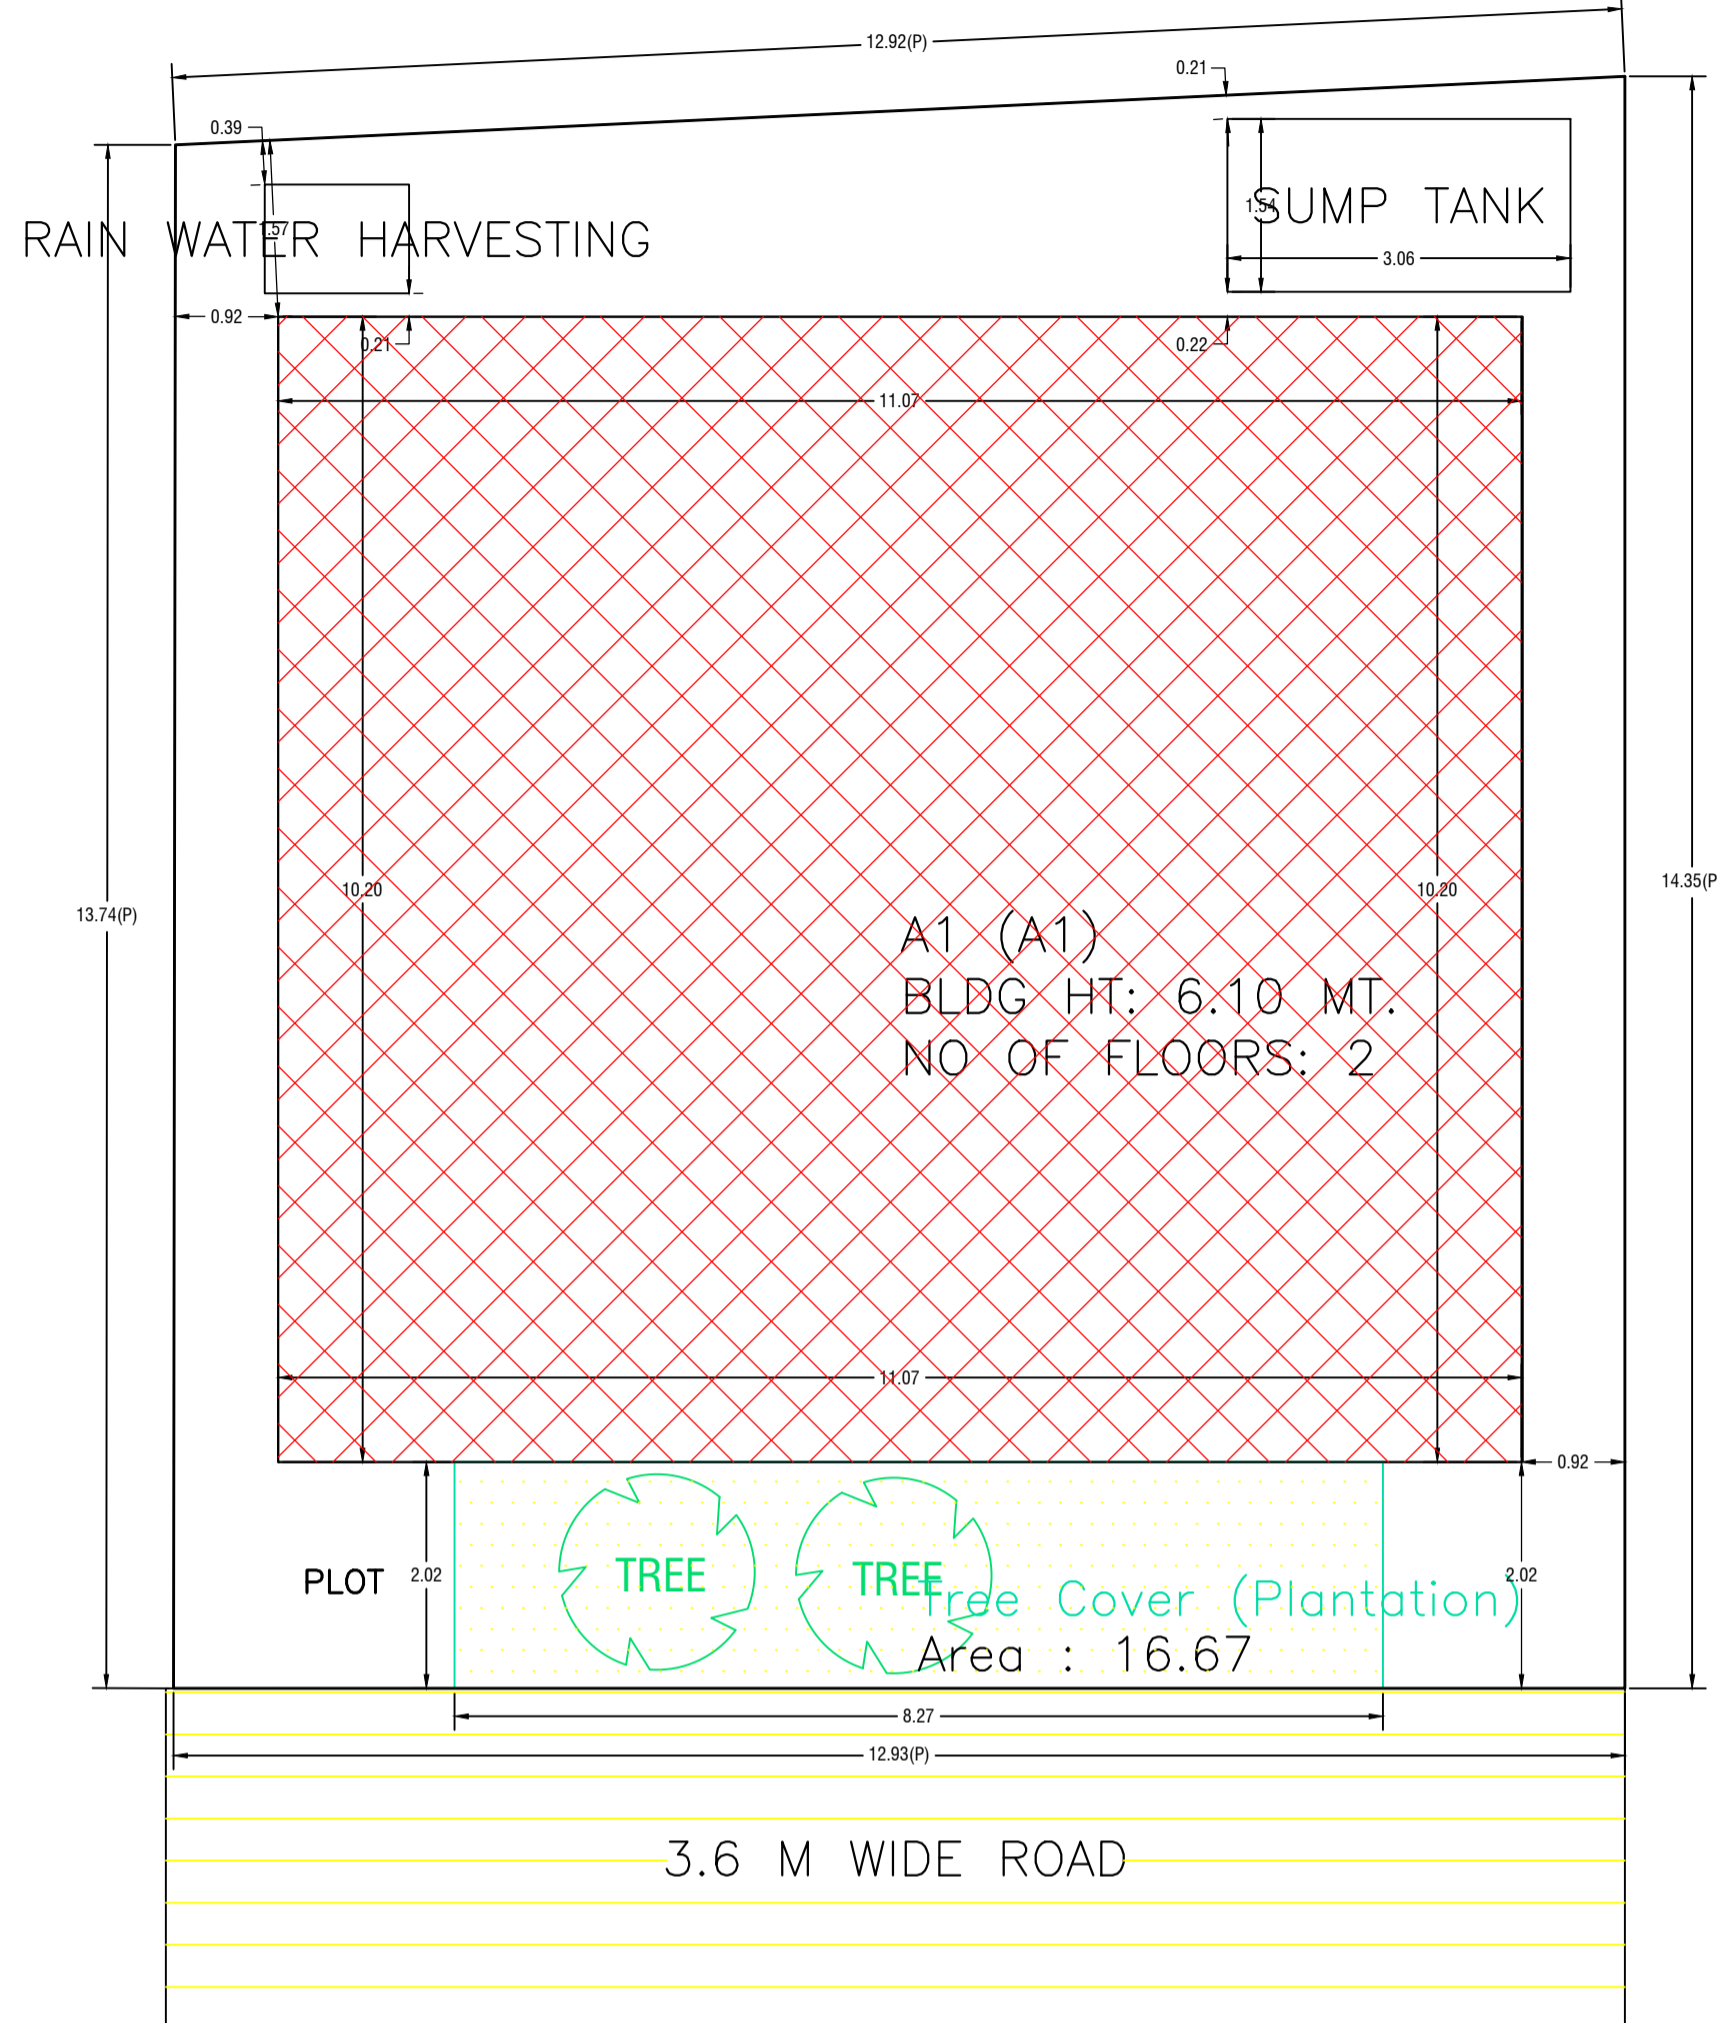
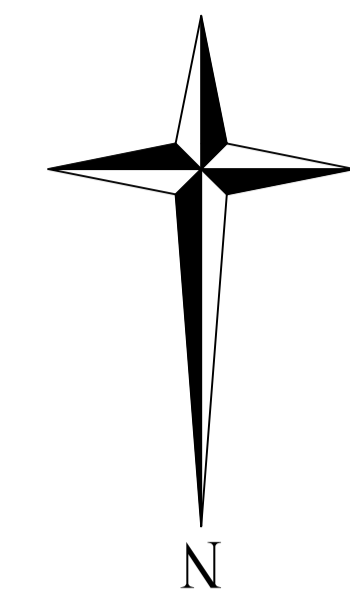


Proposal Basic Information	
Proposal File No.	DMC/BP/108/W20/2024
Owner Name	LAXMAN RAM , RAMU DHOBI
Khata No	OLD - 34, 21, NEW - 126, 35
Plot No	OLD - 313, 315, NEW - 643, 641
Village Name	Baramuri
Use	Residential
SubUse	Bungalow/ Dwelling / Non Apartment

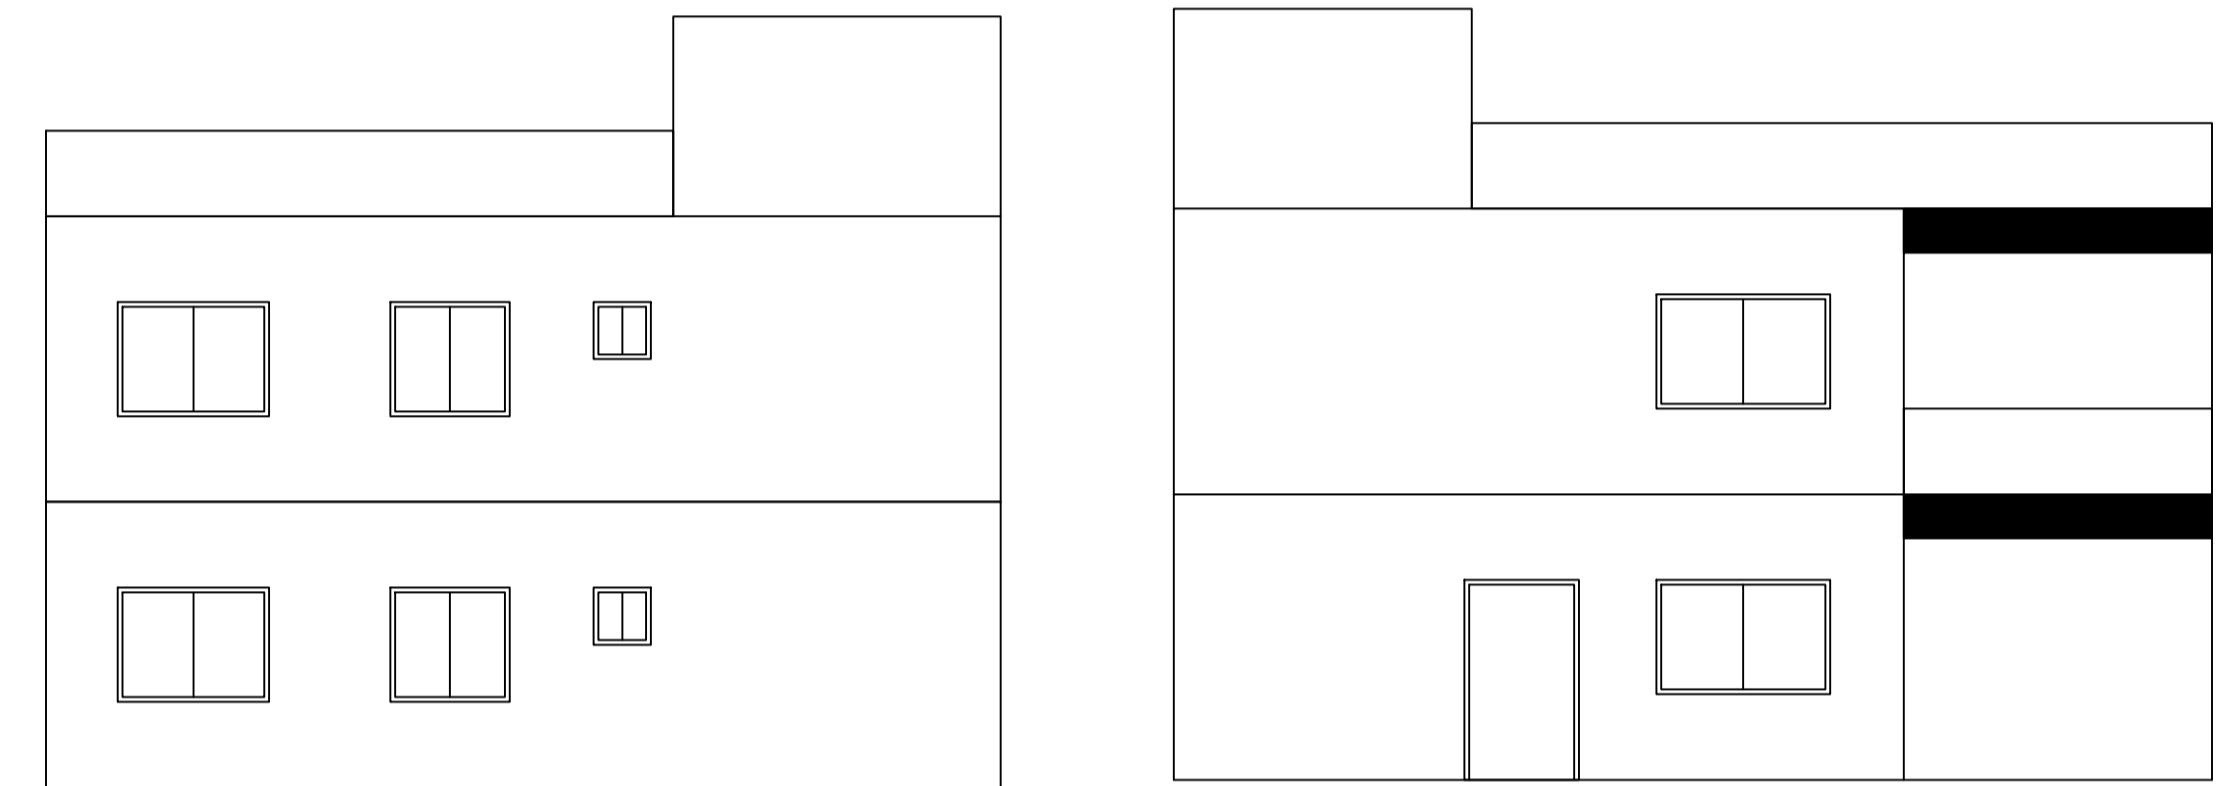

SITE PLAN

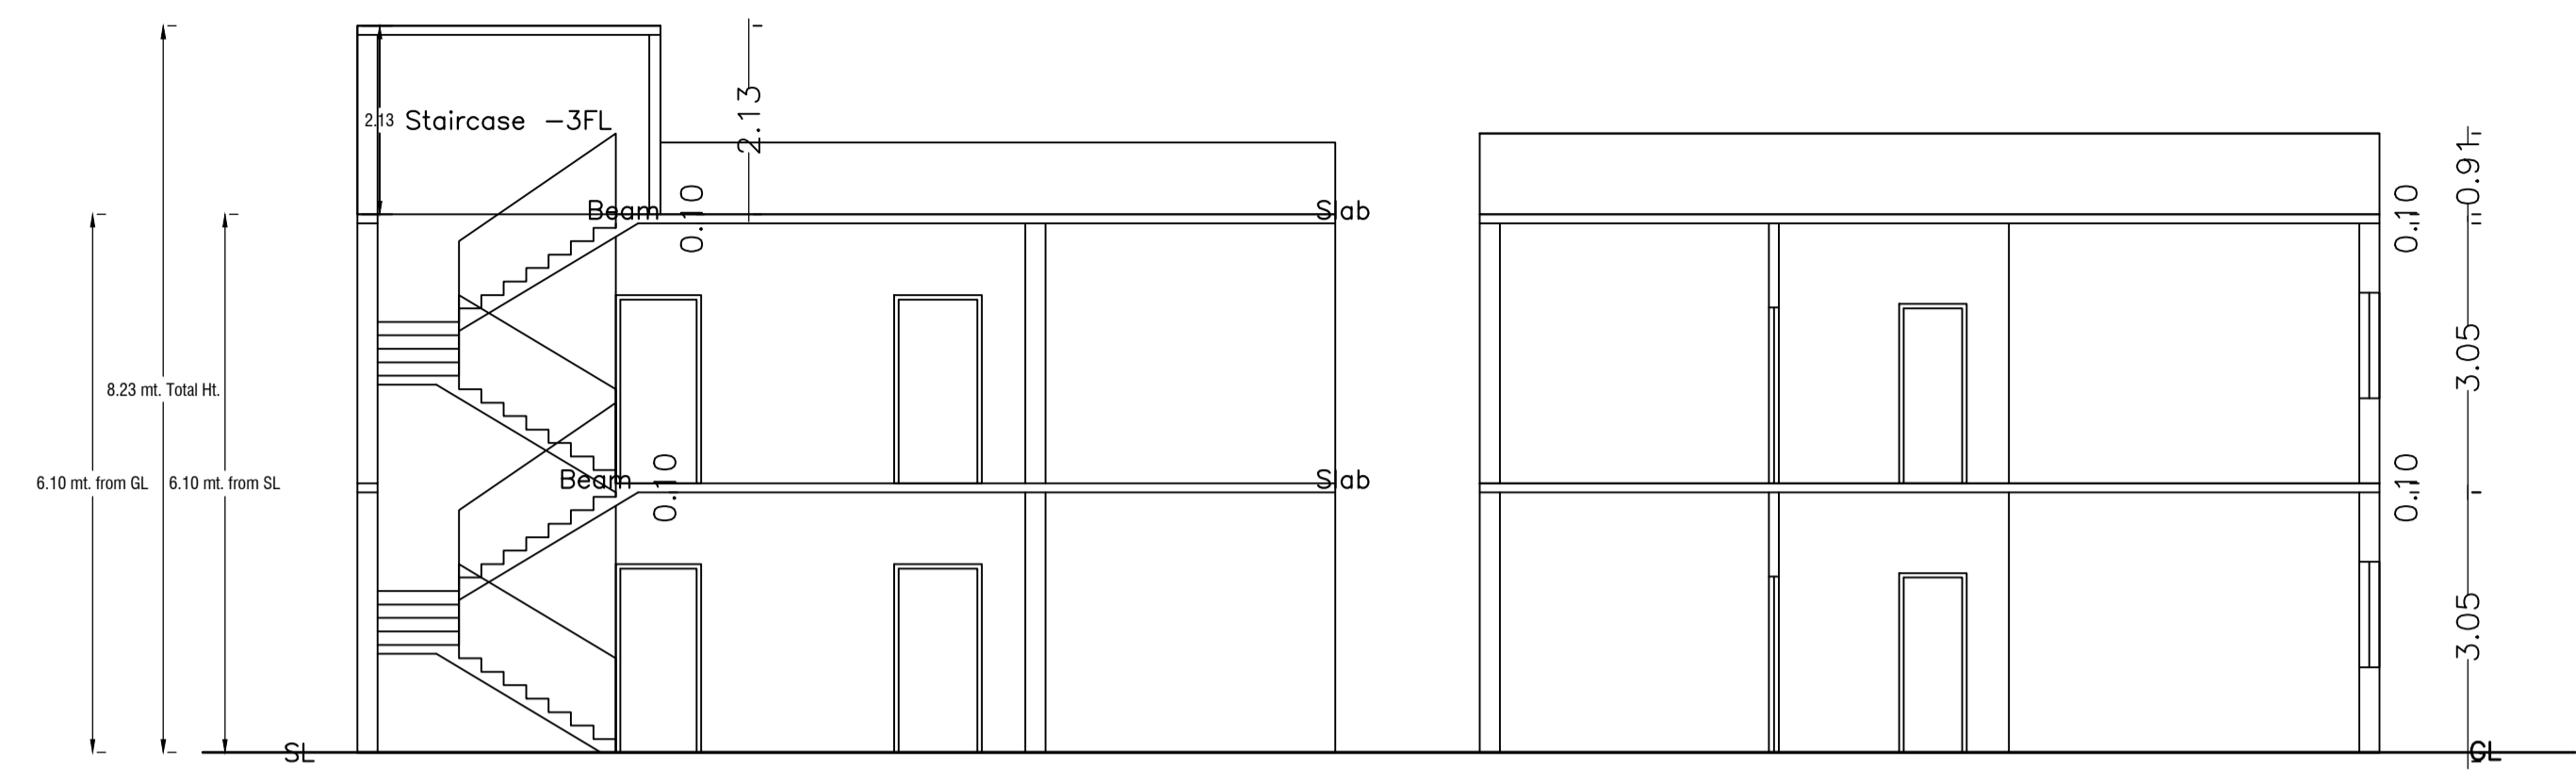

UnitBUA Table for Building :A1 (A1)

FLOOR	Name	UnitBUA Type	UnitBUA Area	Carpet Area	No. of Rooms	No. of Tenement
GROUND FLOOR PLAN	SPLIT 1	FLAT	226.04	225.63	10	1
FIRST FLOOR PLAN	SPLIT 1	FLAT	0.00	0.00	10	0
Total:	-	-	226.04	225.63	20	1

SCHEDULE OF DOOR:

BUILDING NAME	NAME	LENGTH	HEIGHT	NOS
A1 (A1)	D	0.76	2.10	06
A1 (A1)	D	0.92	2.10	02
A1 (A1)	D	0.99	2.10	04
A1 (A1)	D	1.08	2.10	02
A1 (A1)	D	1.11	2.10	02
A1 (A1)	D	1.22	2.10	02

SCHEDULE OF WINDOW/VENTILATION:

BUILDING NAME	NAME	LENGTH	HEIGHT	NOS
A1 (A1)	W	0.61	1.20	02
A1 (A1)	W	0.66	1.20	02
A1 (A1)	W	0.71	1.20	02
A1 (A1)	W	1.42	1.20	02
A1 (A1)	W	1.49	1.20	02
A1 (A1)	W	1.79	1.20	02
A1 (A1)	W	2.02	1.20	02
A1 (A1)	W	2.18	1.20	02

Building :A1 (A1)

Floor Name	Total Built Up Area (Sq.mt.)	Proposed FAR Area (Sq.mt.) Resi.	Total FAR Area (Sq.mt.)	Total Consumed Additional FAR Area (Sq.mt.)	Tnmt (No.)
Ground Floor	112.92	112.92	112.92	112.92	01
First Floor	112.92	112.92	112.92	112.92	00
Terrace Floor	0.00	0.00	0.00	0.00	00
Total :	225.84	225.84	225.84	225.84	01
Total Number of Same Buildings	1				
Total :	225.84	225.84	225.84	225.84	01

COLOR INDEX	
PLOT BOUNDARY	(Black line)
ABUTTING ROAD	(Green line)
PROPOSED CONSTRUCTION	(Red line)
COMMON PLOT	(Yellow line)
ROAD WIDENING AREA	(Blue line)
EXISTING (To be retained)	(Blue line)
EXISTING (To be demolished)	(Yellow line)

Buildingwise Floor FAR Details


Floor Name	Building Name		Total	
	Proposed Built Up Area (Sq.mt.)	Proposed FAR Area (Sq.mt.)	Total Proposed Built Up Area (Sq.mt.)	Total FAR Area (Sq.mt.)
Ground Floor	112.92	112.92	112.92	112.92
First Floor	112.92	112.92	112.92	112.92
Terrace Floor	0.00	0.00	0.00	0.00
Total :	225.84	225.84	225.84	225.84

Building USE/SUBUSE Details


Building Name	Building Use	Building SubUse	Building Structure
A1 (A1)	Residential	Bungalow/ Dwelling / Non Apartment	Non-Highrise

FAR & Tenement Details (Table 4c-1)


Building	No. of Same Bldg	Total Built Up Area (Sq.mt.)	Proposed FAR Area (Sq.mt.) Resi.	Total FAR Area (Sq.mt.)	Total Consumed Additional FAR Area (Sq.mt.)	Tnmt (No.)
A1 (A1)	1	225.84	225.84	225.84	225.84	01
Grand Total :	1	225.84	225.84	225.84	225.84	01

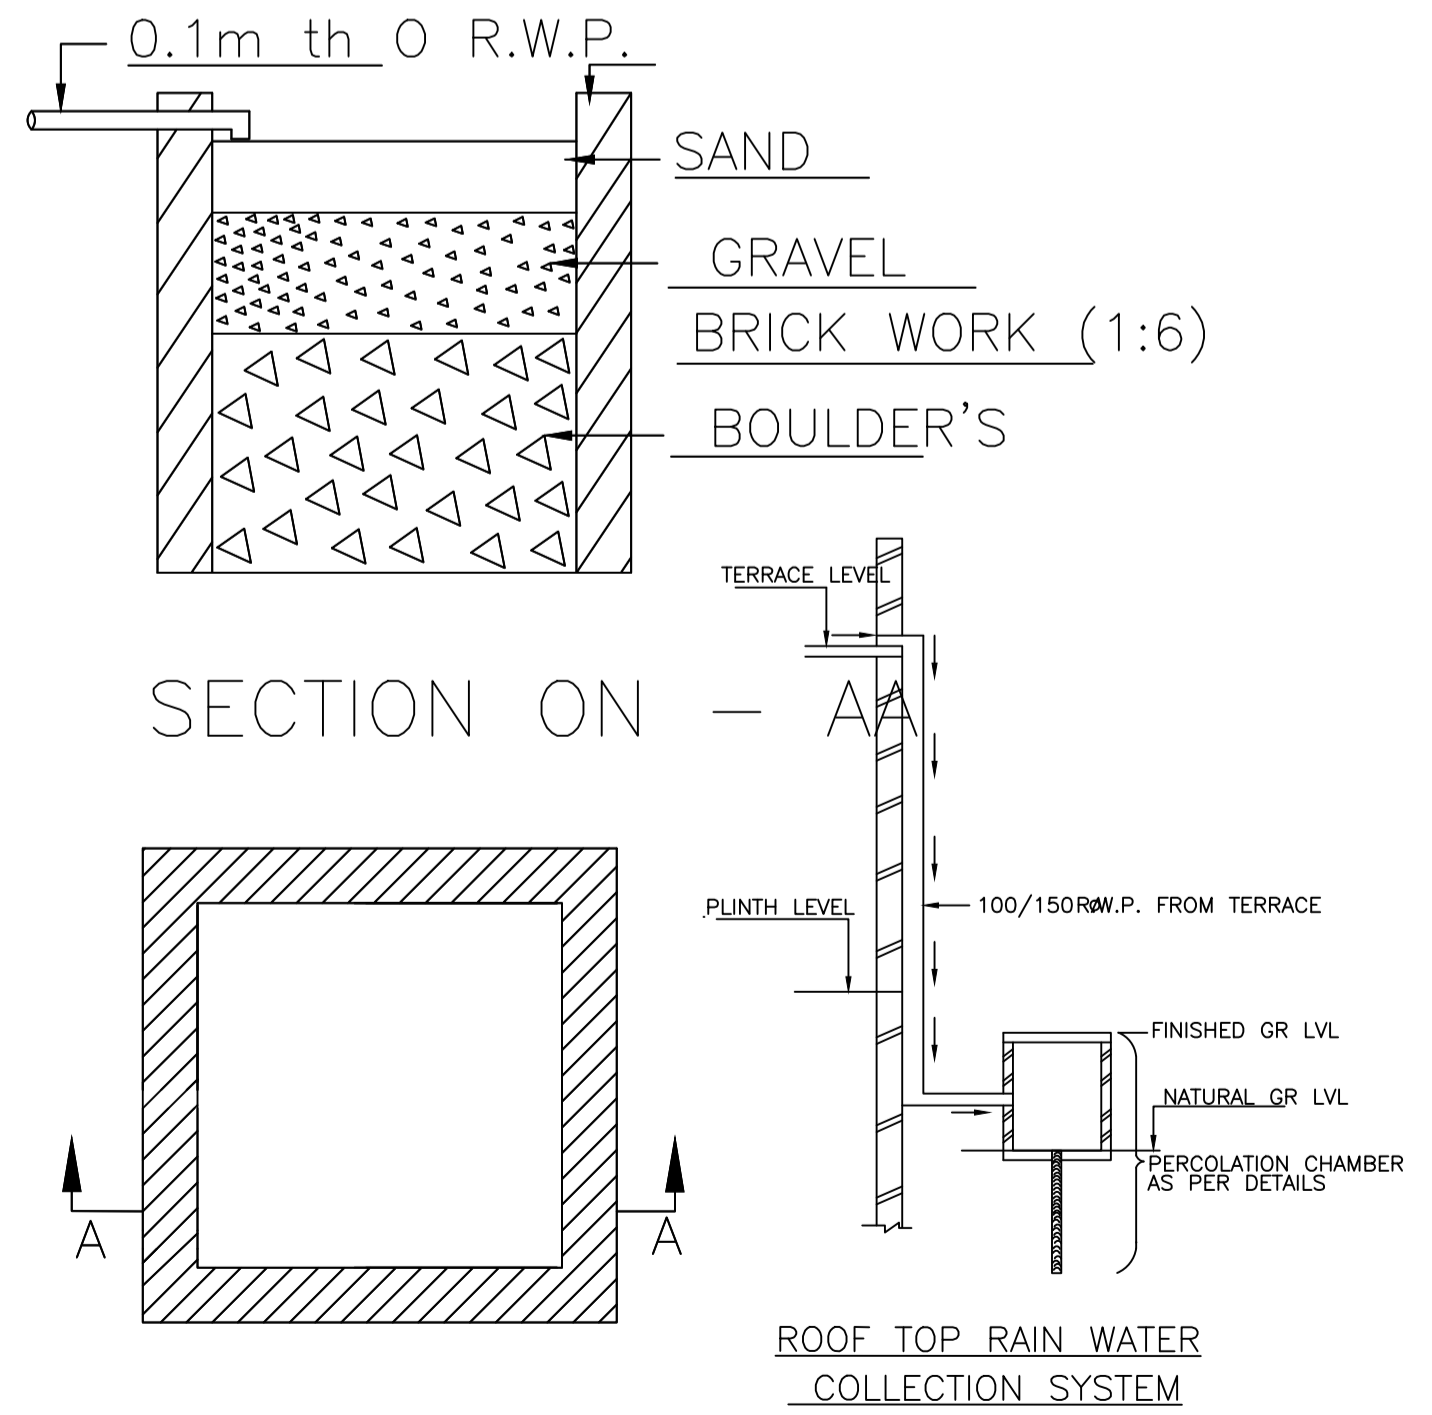

ROOF TOP RAIN WATER COLLECTION SYSTEM

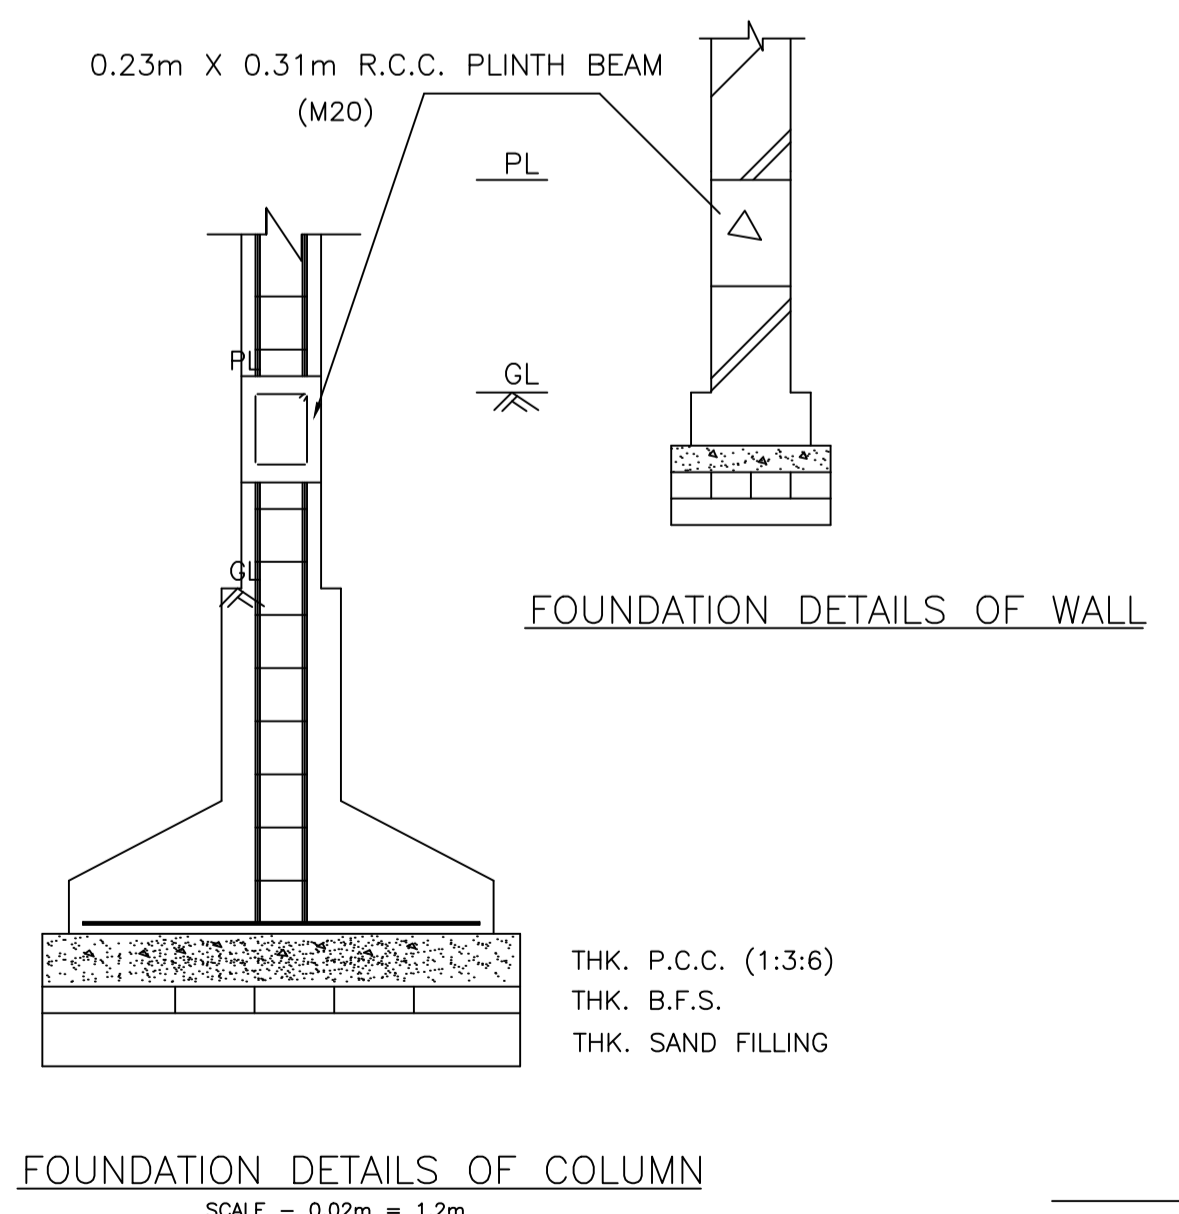


FOUNDATION DETAILS OF COLUMN

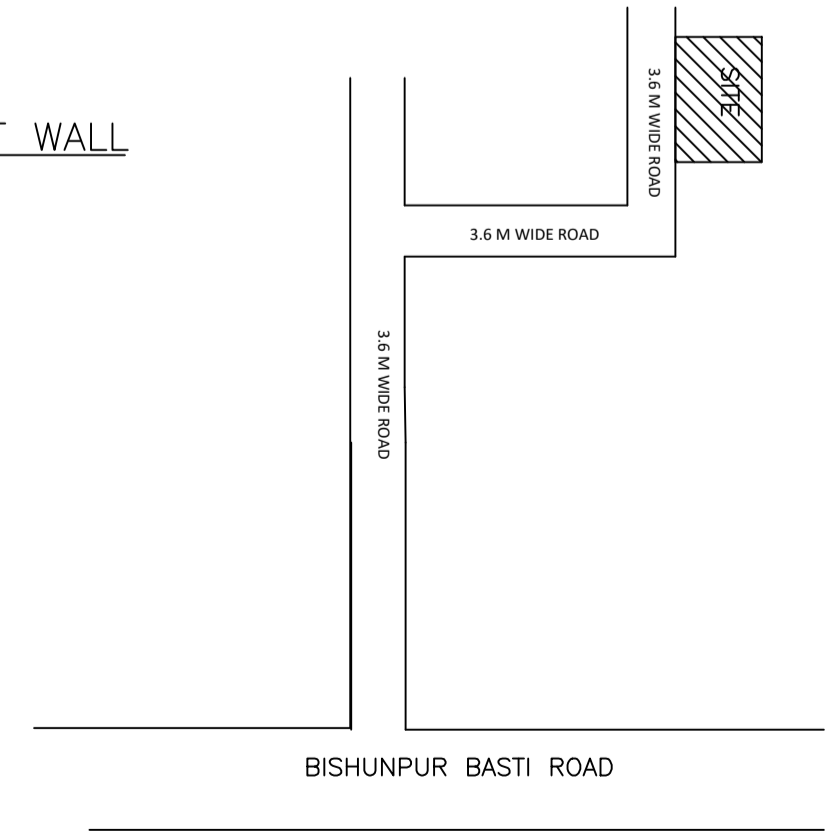


BISHUNPUR BASTI ROAD


LTP NAME AND SIGNATURE	STRUCTURAL ENG'S NAME AND SIGNATURE	BUILDER NAME AND SIGNATURE	DIGITAL SIGNATURE
AMIT KUMAR DMC/ENG/0012/2021			

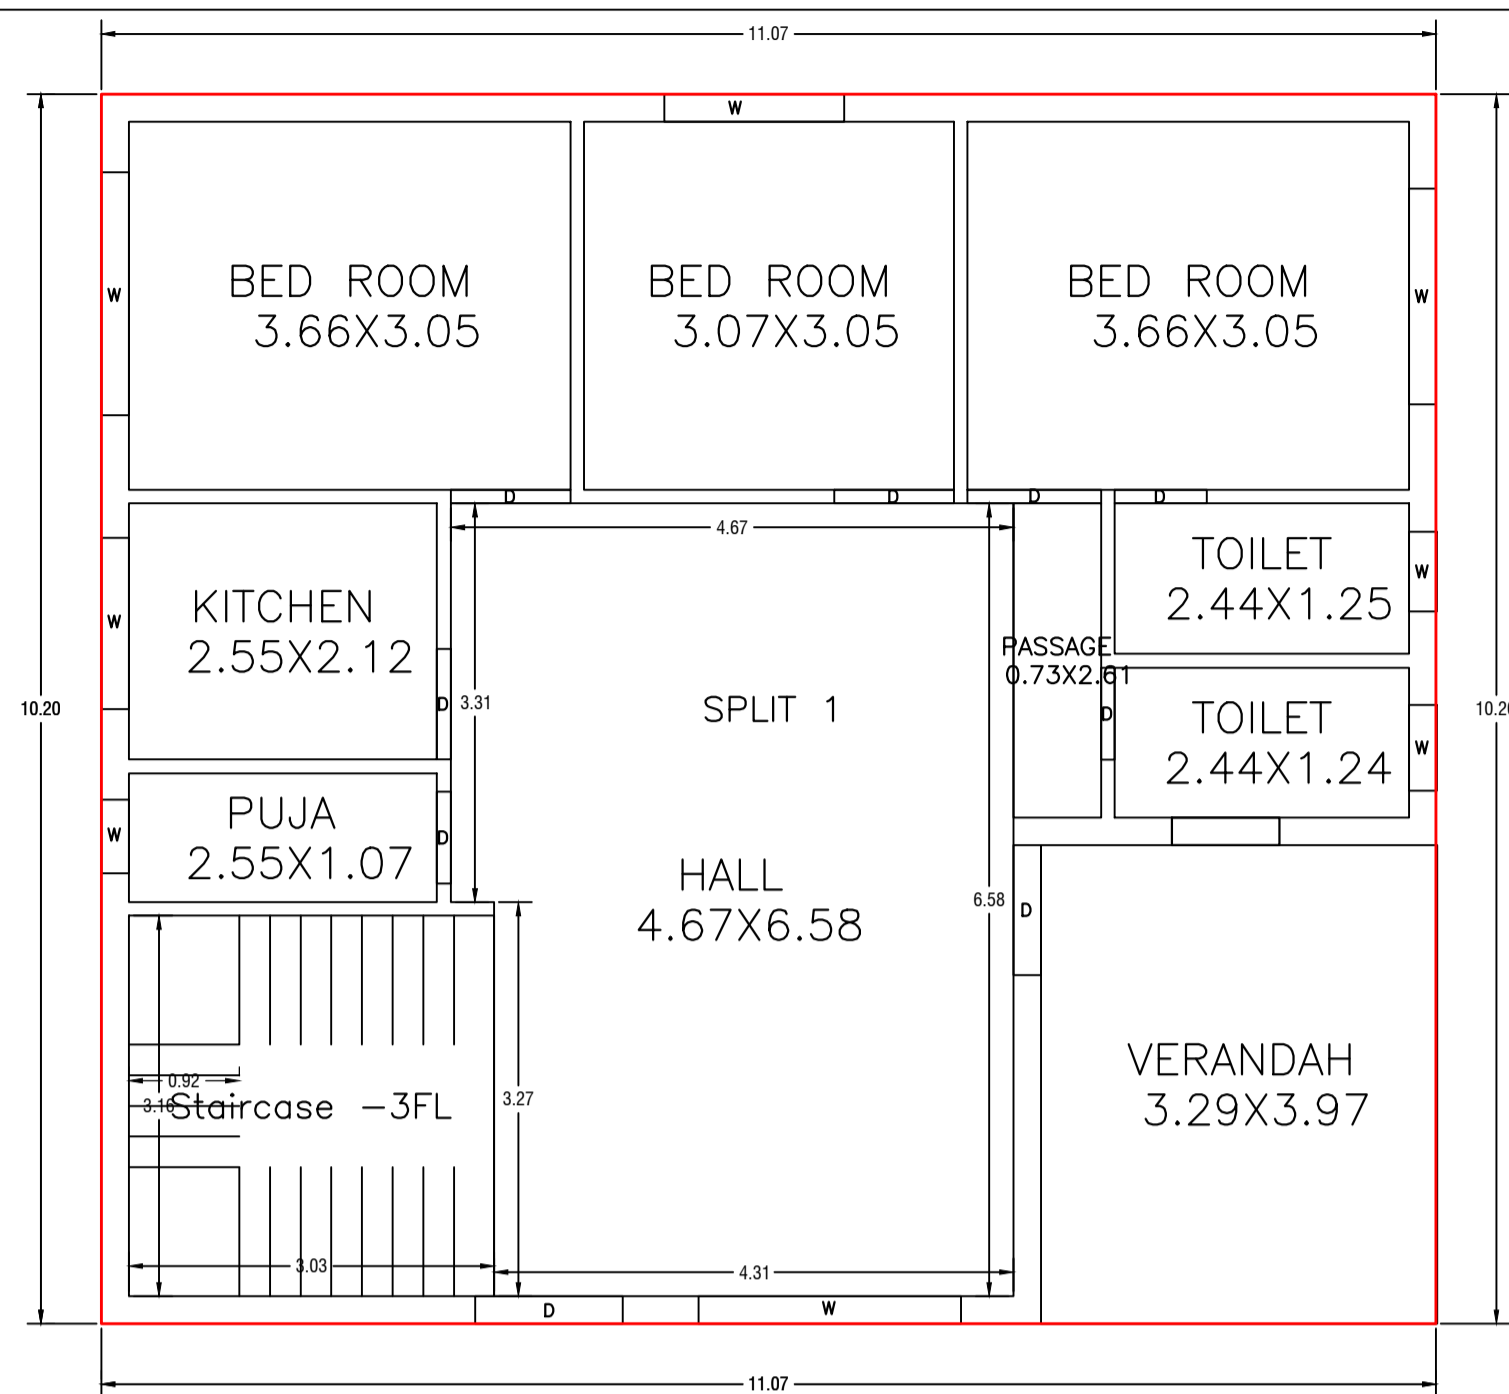

GROUND FLOOR PLAN
(Proposed)
(SCALE 1:100)





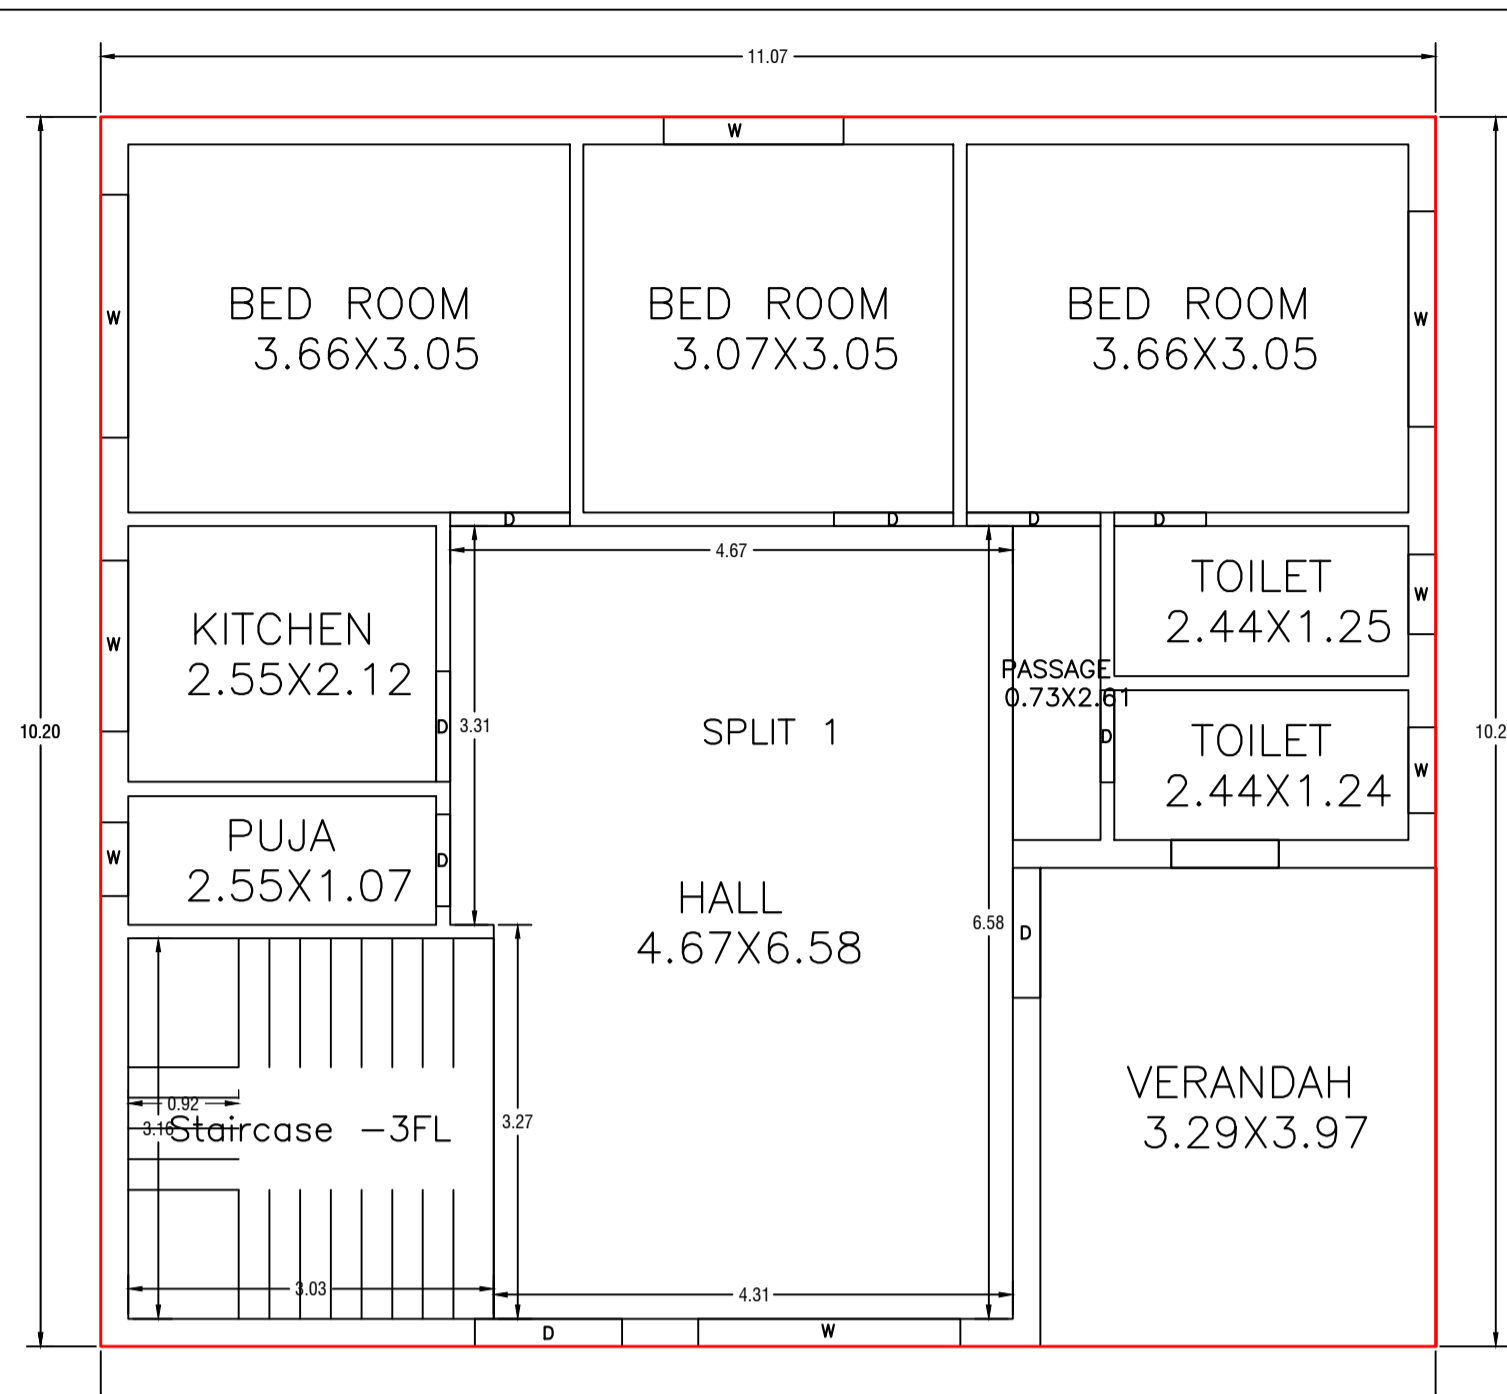


FIRST FLOOR PLAN
(Proposed)
(SCALE 1:100)



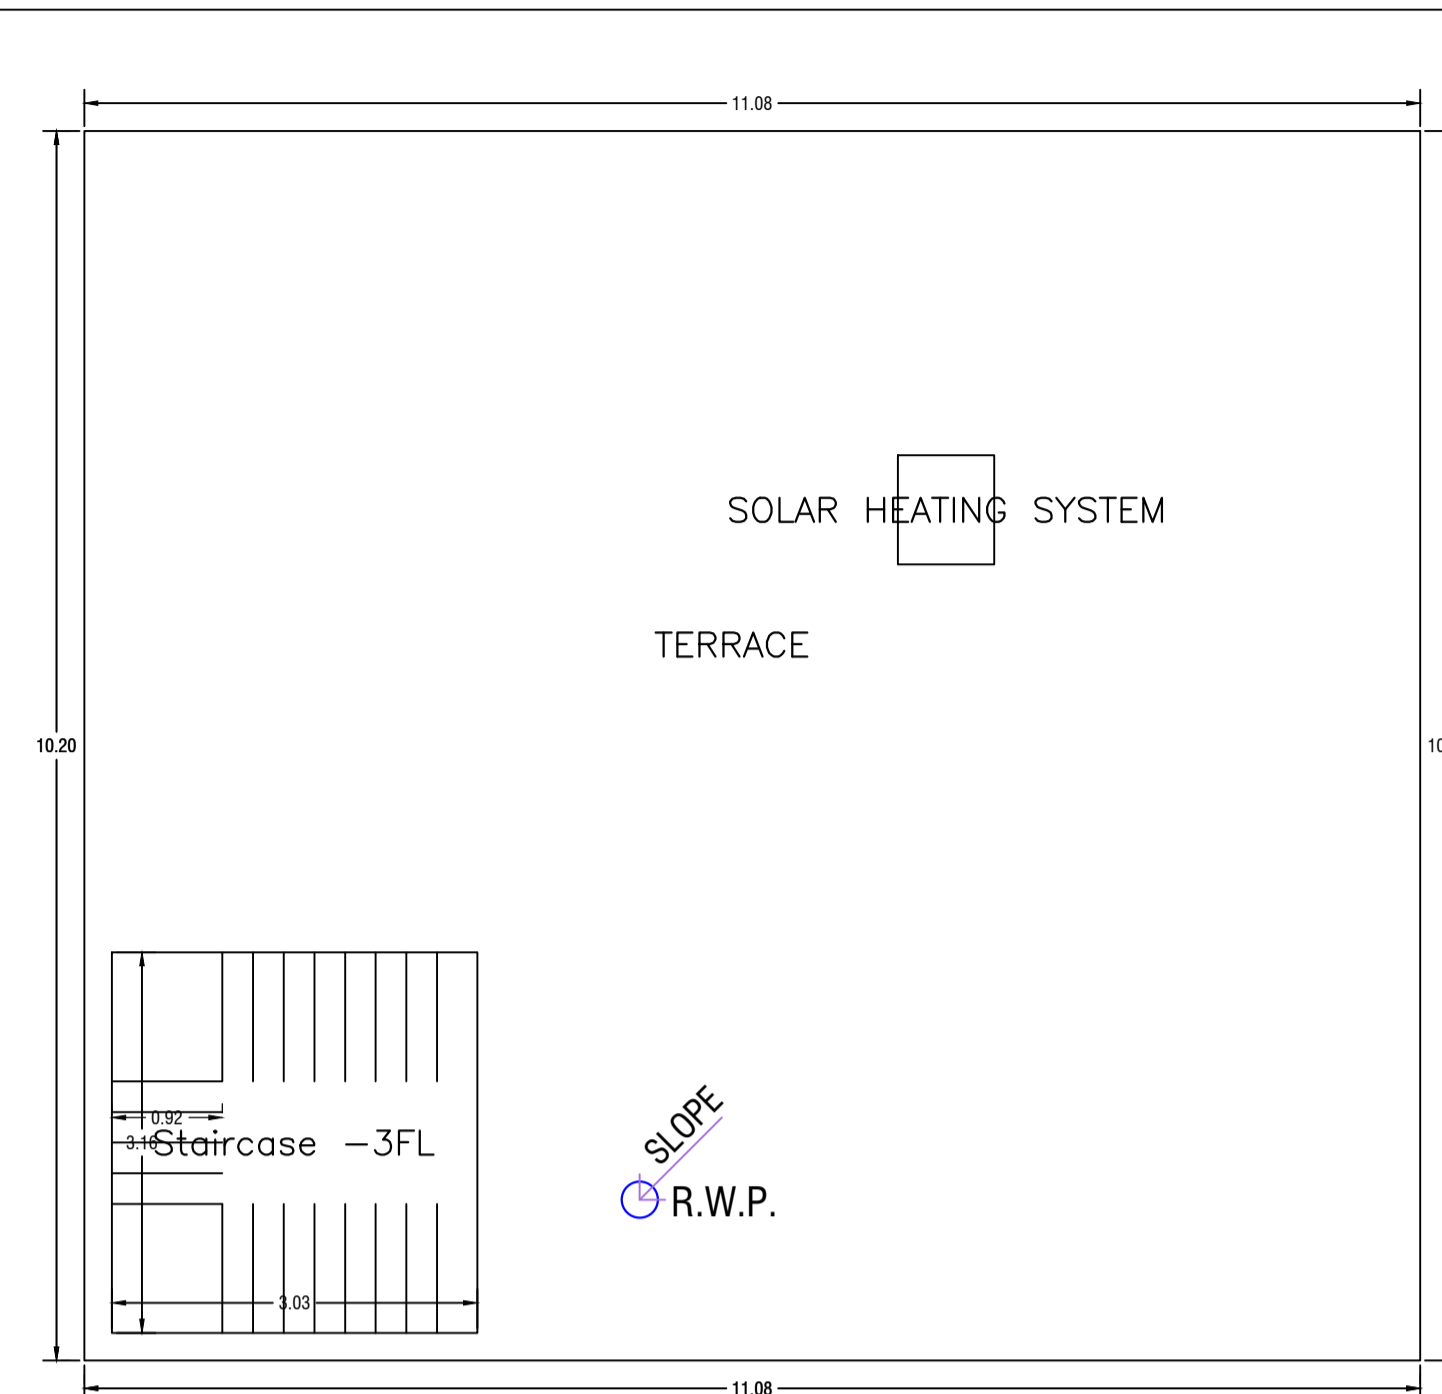


TERRACE FLOOR PLAN
(SCALE 1:100)

Proposal Basic Information	
Proposal File No.	DMC/BP/108/W20/2024
Owner Name	LAXMAN RAM , RAMU DHOBI
Khata No	OLD - 34, 21, NEW - 126, 35
Plot No	OLD - 313, 315, NEW - 643, 641
Village Name	Baramuri
Use	Residential
SubUse	Bungalow/ Dwelling / Non Apartment

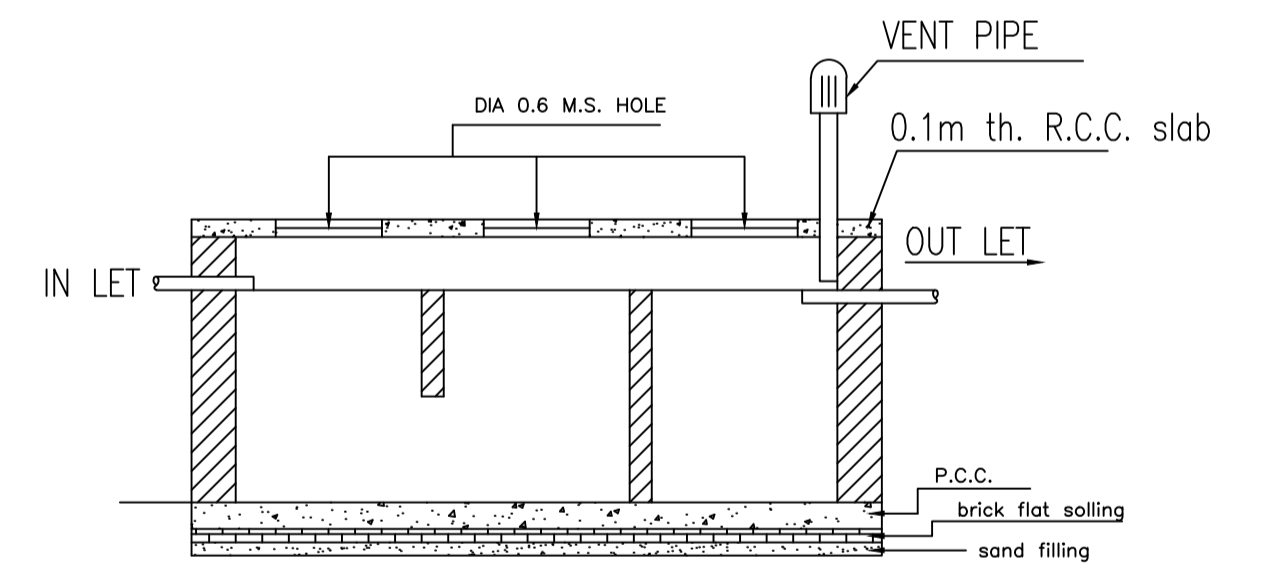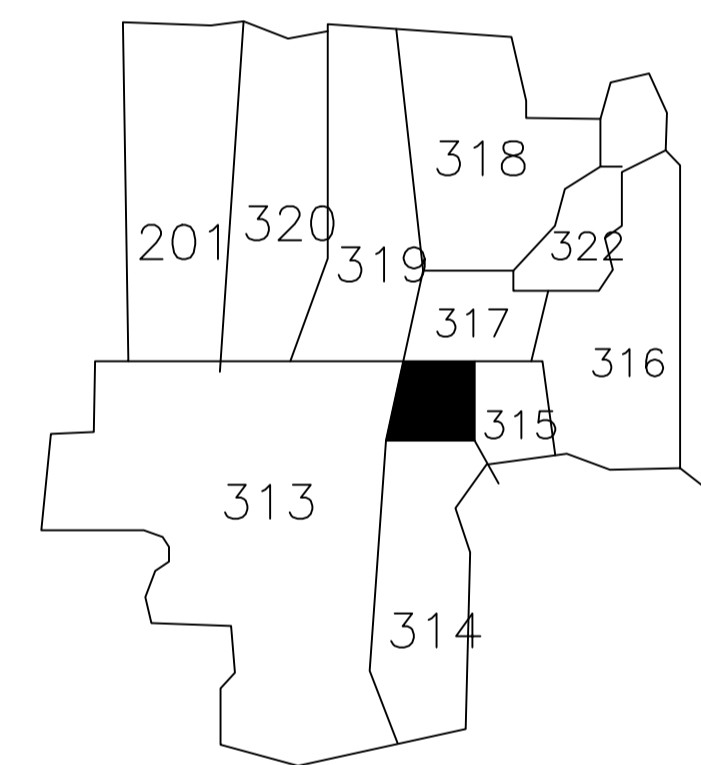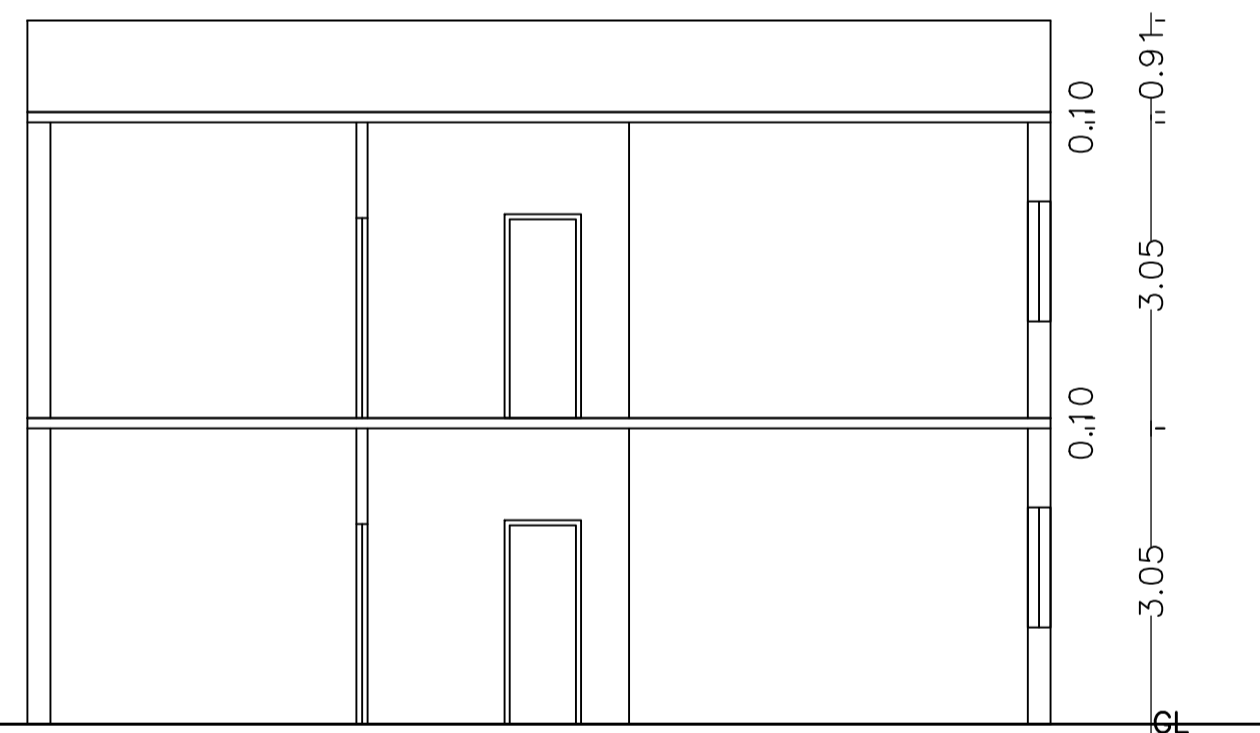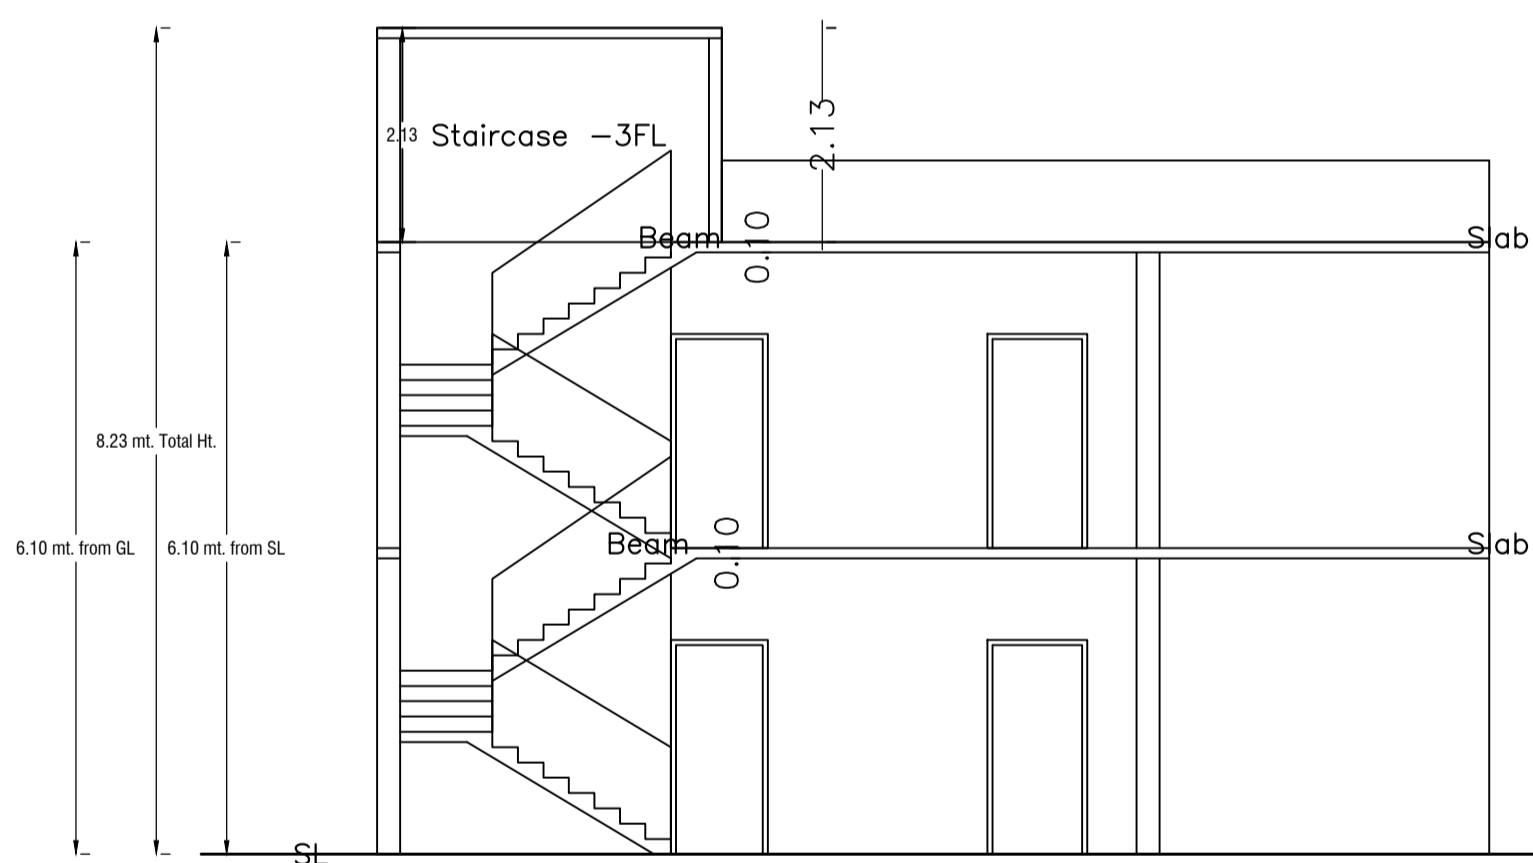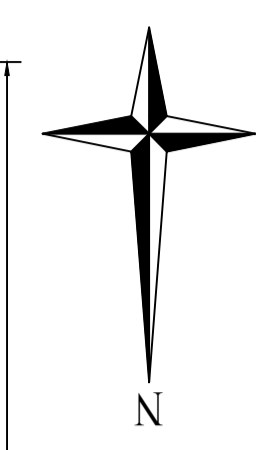


SECTION

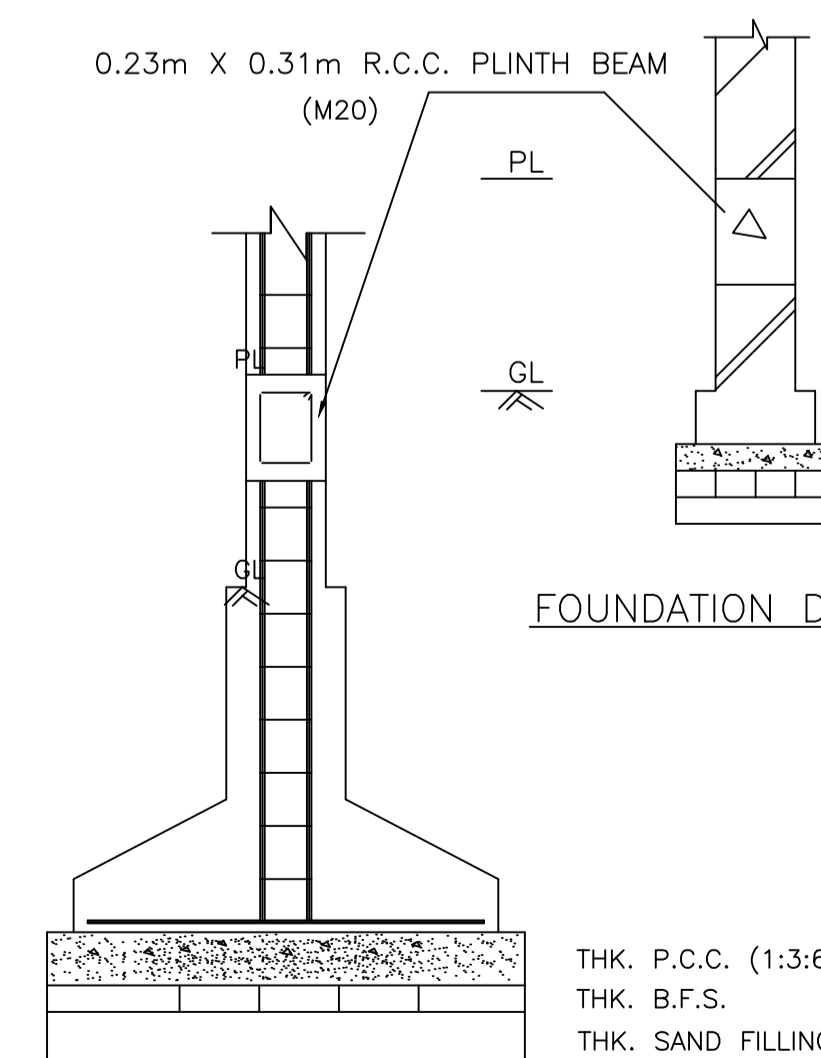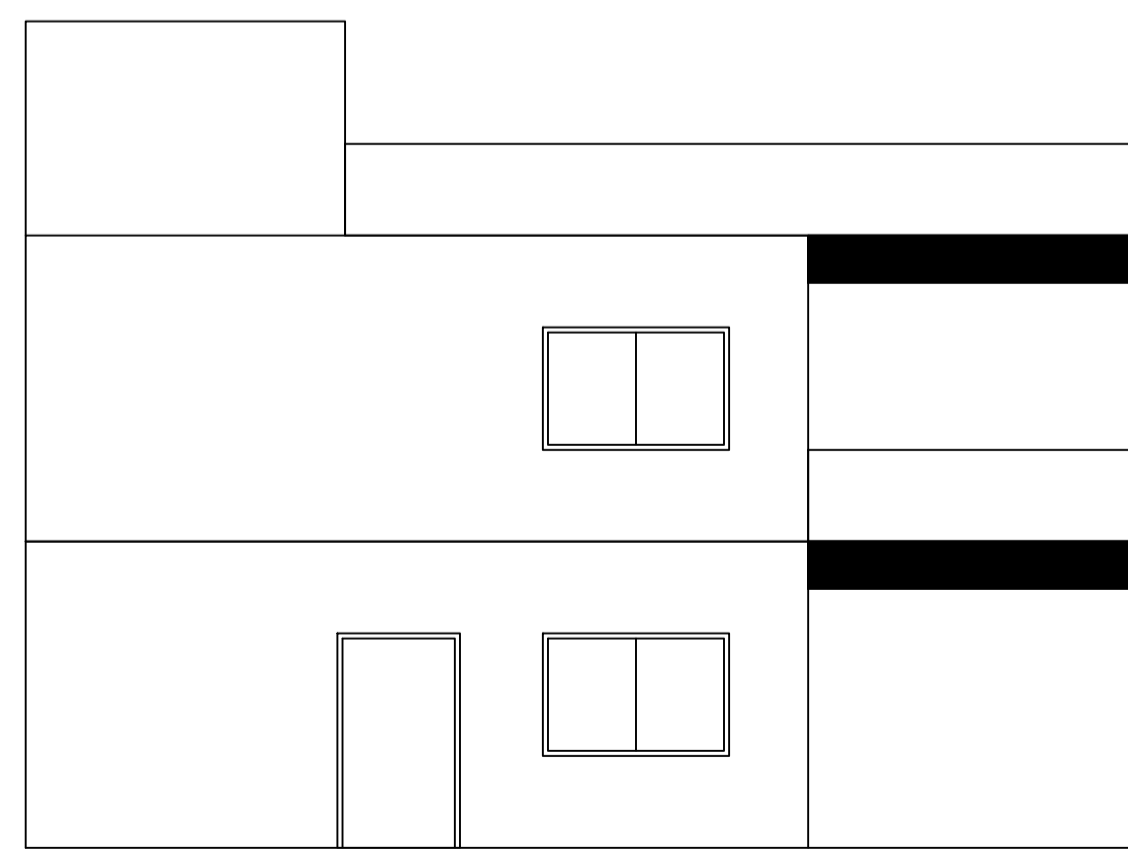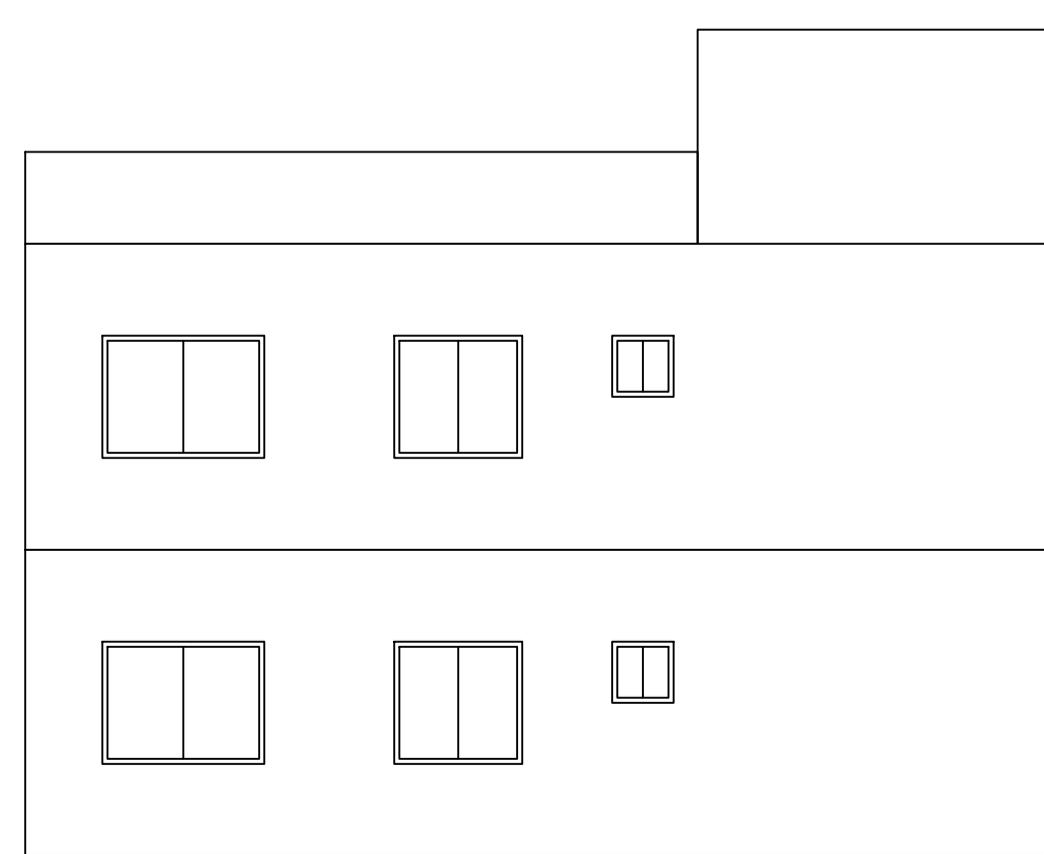

FOUNDATION DETAILS OF WALL

FOUNDATION DETAILS OF COLUMN
SCALE - 0.02m = 1.2m

THK. P.C.C. (1:3:6)
THK. B.F.S.
THK. SAND FILLING

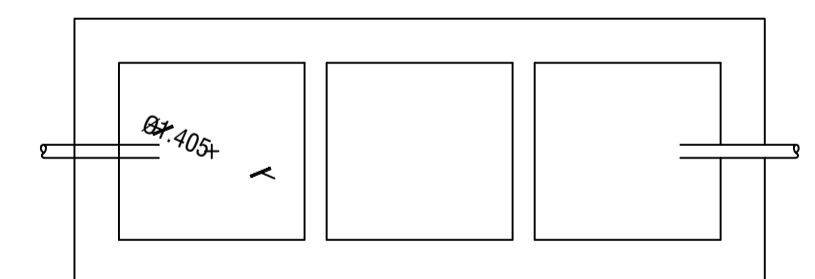

DETAILS OF SEPTIC TANK

LTP NAME AND SIGNATURE	STRUCTURAL ENG'S NAME AND SIGNATURE	BUILDER NAME AND SIGNATURE	DIGITAL SIGNATURE
AMIT KUMAR DMC/ENG/0012/2021			