

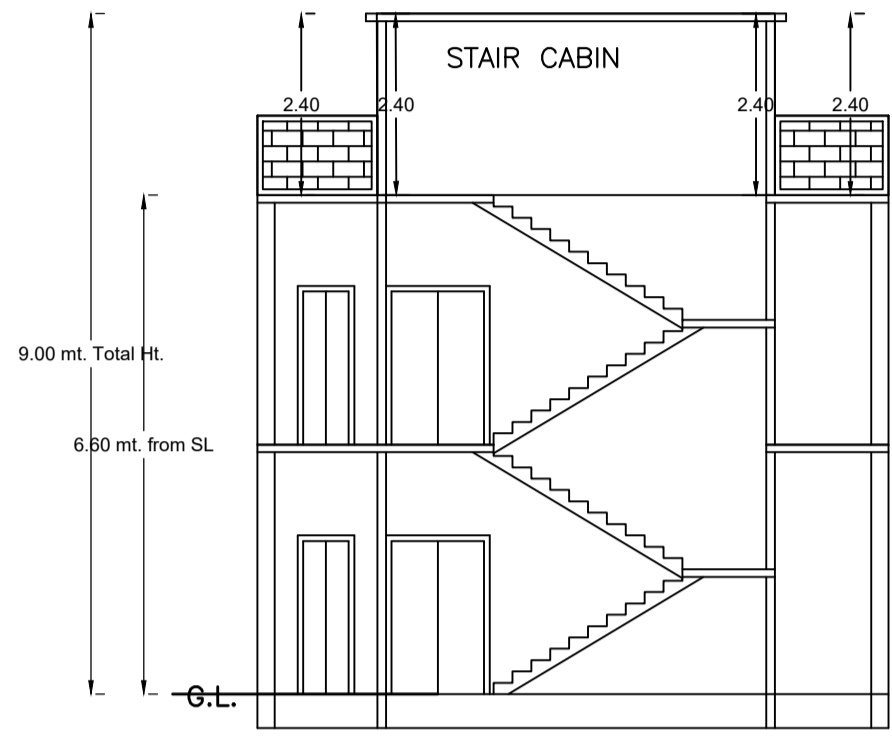
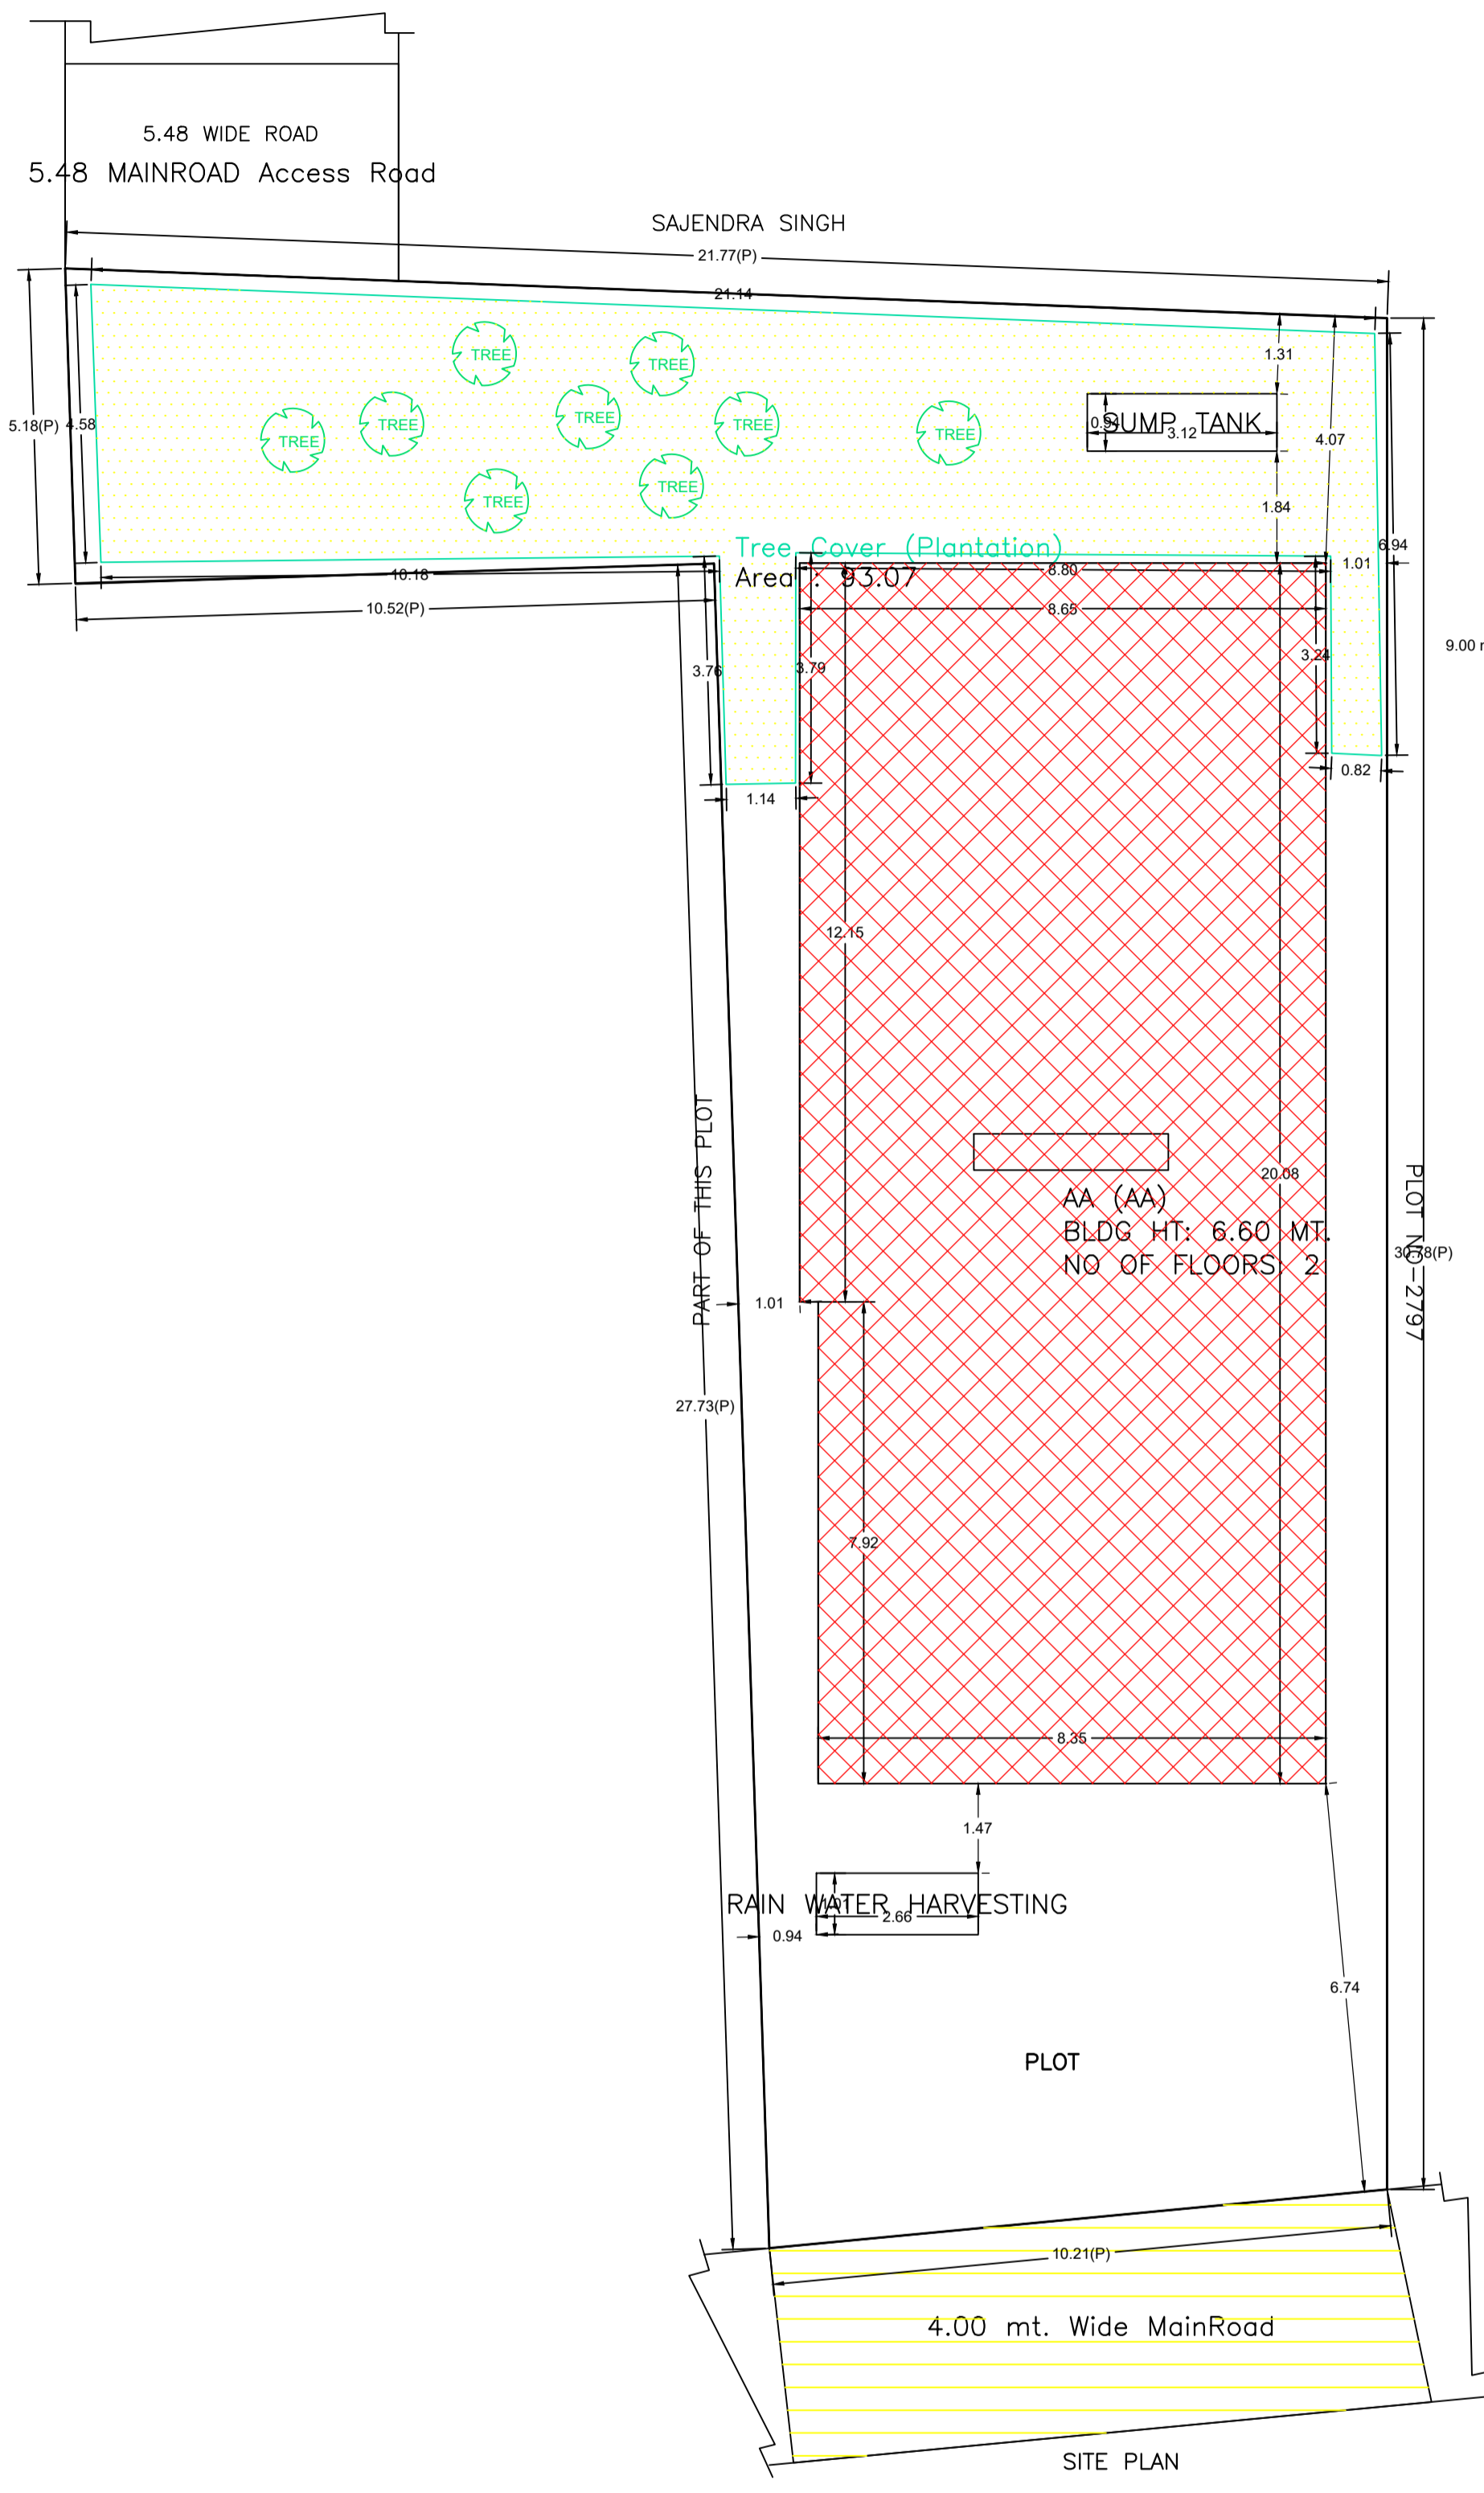



Proposal Basic Information	
Proposal File No.	DMC/BP/0256/W55/2024
Owner Name	MILON VISHWAS
Khata No	38
Plot No	2798
Village Name	Rangamati
Use	Residential
SubUse	Bungalow/ Dwelling / Non Apartment

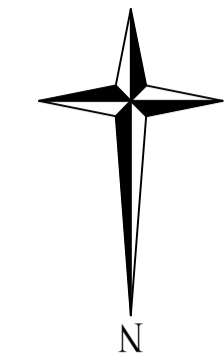


SECTION ON X-X

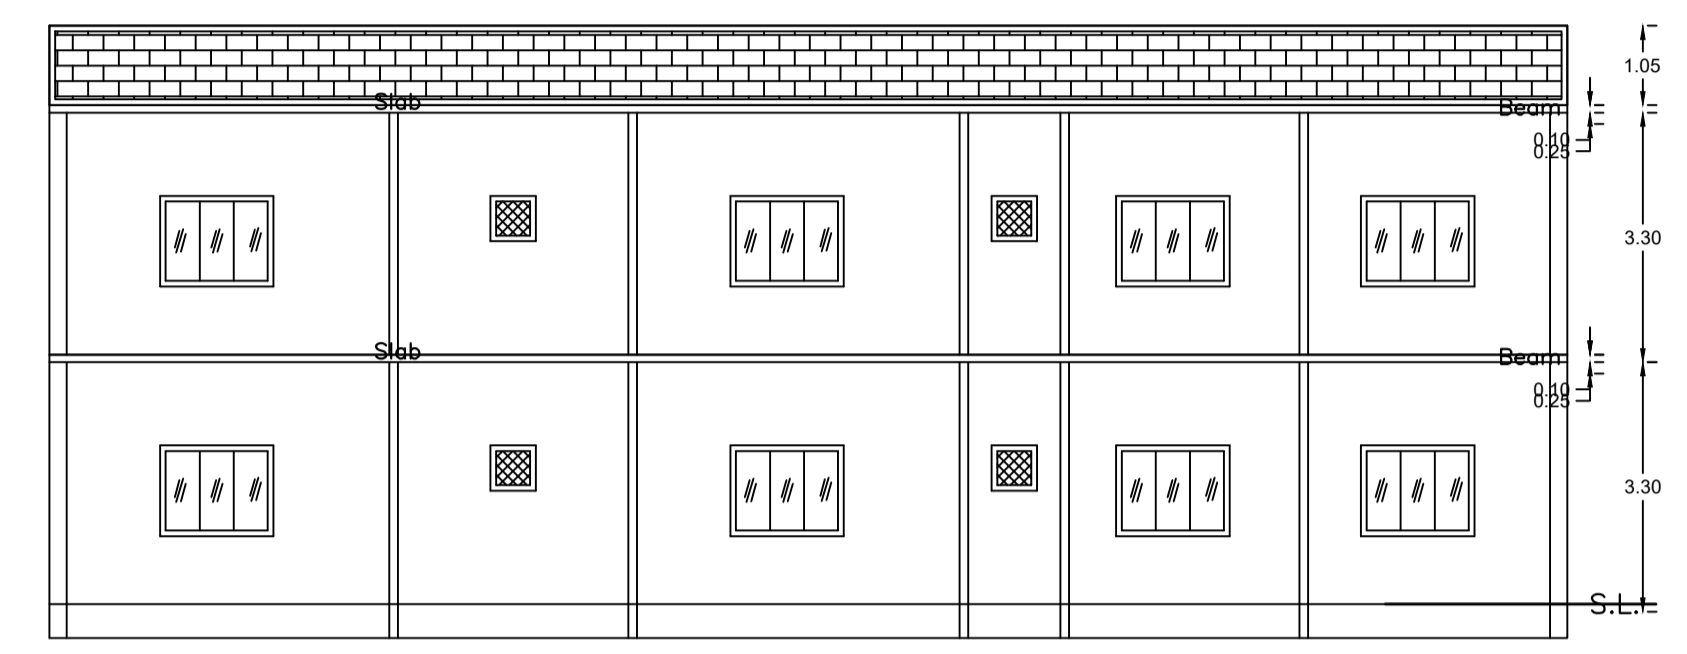


SECTION ON Y-Y

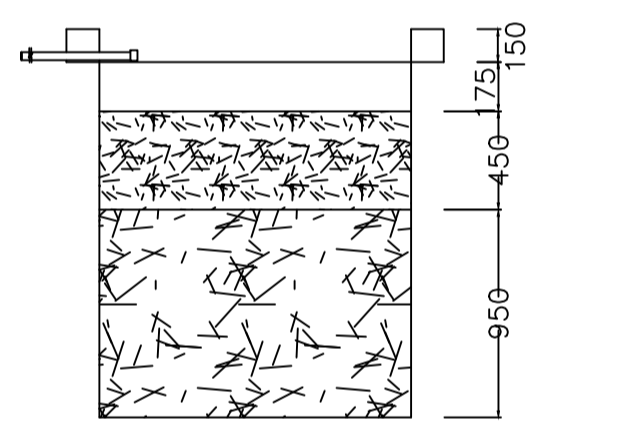

SECTION AT Y-Y


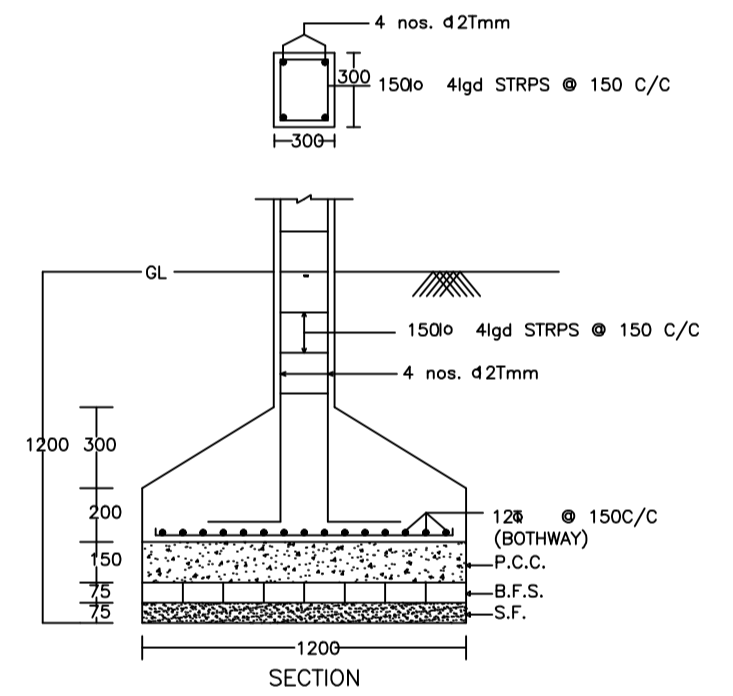


DETAIL OF COLUMNS

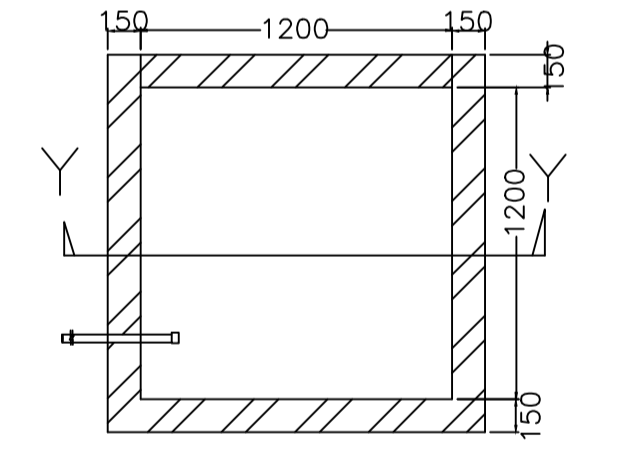

PLAN OF RECHARGE WELL

WATER HARVESTING

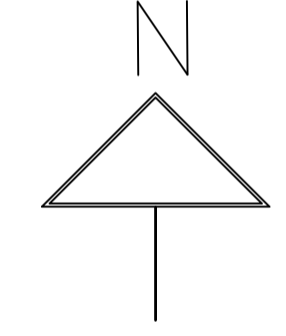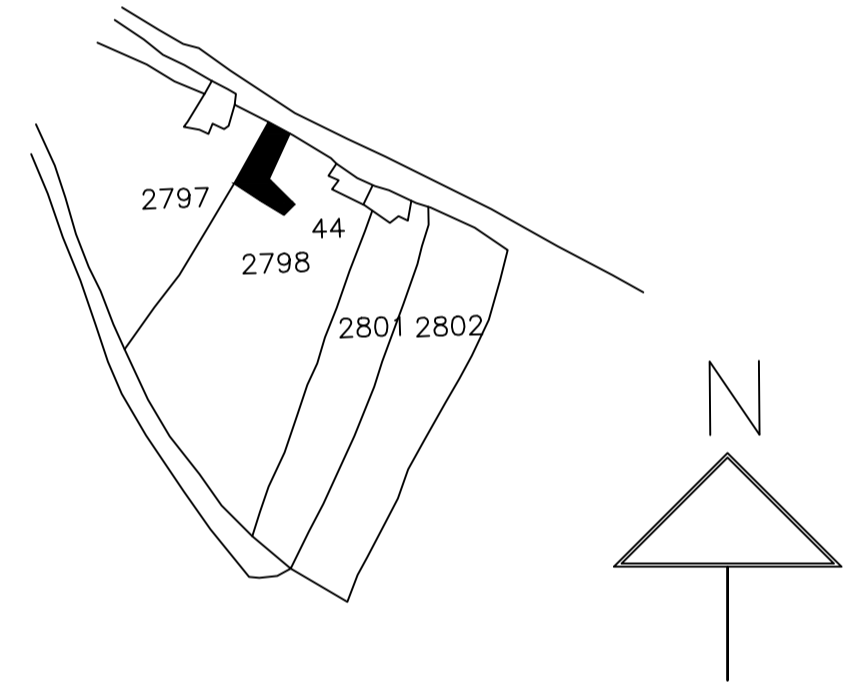

UnitBUA Table for Building :AA (AA)

FLOOR	Name	UnitBUA Type	UnitBUA Area	Carpet Area	No. of Rooms	No. of Tenement
GROUND FLOOR PLAN	SPLIT AA	FLAT	342.72	342.34	14	1
FIRST FLOOR PLAN	SPLIT AA	FLAT	0.00	0.00	14	0
Total:	-	-	342.72	342.34	28	1

SCHEDULE OF DOOR:

BUILDING NAME	NAME	LENGTH	HEIGHT	NOS
AA (AA)	D3	0.75	2.10	02
AA (AA)	D3	0.76	2.10	04
AA (AA)	D2	0.84	2.10	02
AA (AA)	D2	0.91	2.10	02
AA (AA)	D3	0.91	2.10	02
AA (AA)	D1	1.07	2.10	10
AA (AA)	D	1.37	2.10	02

SCHEDULE OF WINDOW/VENTILATION:

BUILDING NAME	NAME	LENGTH	HEIGHT	NOS
AA (AA)	V	0.60	1.20	06
AA (AA)	W1	1.07	1.20	02
AA (AA)	W1	1.20	1.20	02
AA (AA)	W	1.80	1.20	22

Building :AA (AA)

Floor Name	Total Built Up Area (Sq.mt.)	Proposed FAR Area (Sq.mt.) Res.	Total FAR Area (Sq.mt.)	Total Consumed Additional FAR Area (Sq.mt.)	Tnmt (No.)
Ground Floor	171.36	171.36	171.36	171.36	01
First Floor	171.36	171.36	171.36	171.36	00
Terrace Floor	0.00	0.00	0.00	0.00	00
Total :	342.72	342.72	342.72	342.72	01
Total Number of Same Buildings :	1				
Total :	342.72	342.72	342.72	342.72	01

FAR & Tenement Details (Table 4c-1)

Building	No. of Same Bldg	Total Built Up Area (Sq.mt.)	Proposed FAR Area (Sq.mt.) Res.	Total FAR Area (Sq.mt.)	Total Consumed Additional FAR Area (Sq.mt.)	Tnmt (No.)
AA (AA)	1	342.72	342.72	342.72	342.72	01
Grand Total :	1	342.72	342.72	342.72	342.72	01

LTP NAME AND SIGNATURE	STRUCTURAL ENG'S NAME AND SIGNATURE	BUILDER NAME AND SIGNATURE	DIGITAL SIGNATURE
RAJEEV RANJAN SINGH DMC/ENG/0032/2017			


COLOR INDEX	
PLOT BOUNDARY	Black
ABUTTING ROAD	Green
PROPOSED CONSTRUCTION	Red
COMMON PLOT	Yellow
ROAD WIDENING AREA	Blue
EXISTING (To be retained)	Orange
EXISTING (To be demolished)	White

Buildingwise Floor FAR Details

Floor Name	Building Name (AA (AA))		Total	
	Proposed Built Up Area (Sq.mt.)	Proposed FAR Area (Sq.mt.)	Total Proposed Built Up Area (Sq.mt.)	Total FAR Area (Sq.mt.)
Ground Floor	171.36	171.36	171.36	171.36
First Floor	171.36	171.36	171.36	171.36
Terrace Floor	0.00	0.00	0.00	0.00
Total :	342.72	342.72	342.72	342.72

Building USE/SUBUSE Details



Building Name	Building Use	Building SubUse	Building Structure	Floor Name	Floor Use	Floor SubUse	FAR Name	FAR Use	FAR SubUse
AA (AA)	Residential	Bungalow/ Dwelling / Non Apartment	Non-Highrise	GROUND FLOOR PLAN	Residential	Bungalow/ Dwelling / Non Apartment	Residential FAR	Residential	Bungalow/ Dwelling / Non Apartment
				FIRST FLOOR PLAN	Residential	Bungalow/ Dwelling / Non Apartment	Residential FAR	Residential	Bungalow/ Dwelling / Non Apartment
				TERRACE FLOOR PLAN	Residential	Bungalow/ Dwelling / Non Apartment	-	-	-

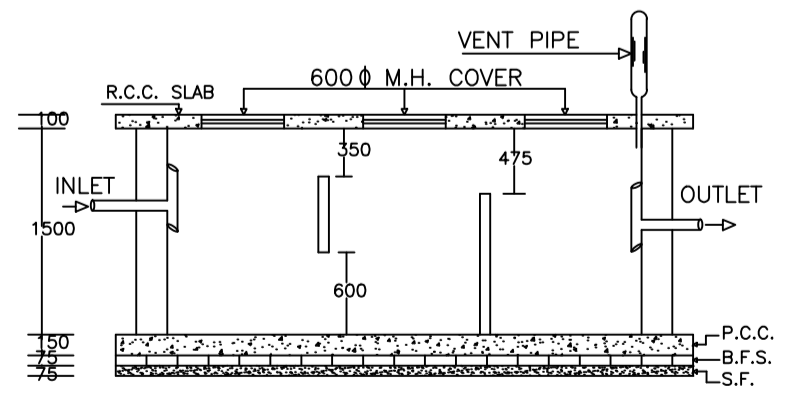


PLAN OF SEPTIC TANK

Proposal Basic Information


Proposal File No.	DMC/BP/0256/W55/2024
Owner Name	MILON VISHWAS
Khata No	38
Plot No	2798
Village Name	Rangamati
Use	Residential
SubUse	Bungalow/ Dwelling / Non Apartment

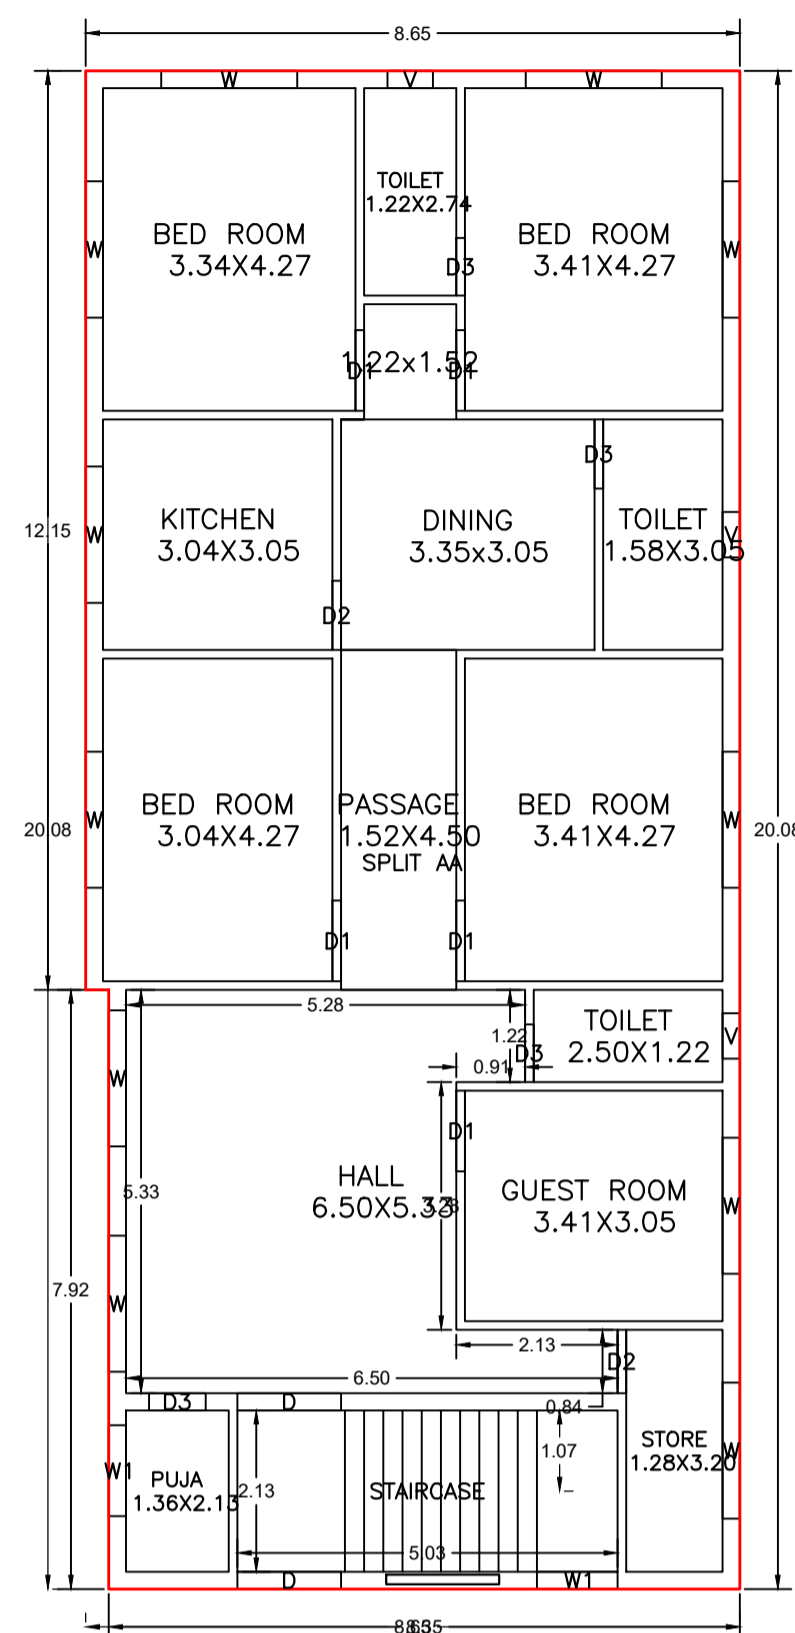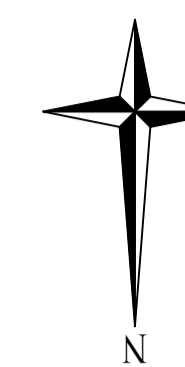


GROUND FLOOR PLAN (Proposed) (SCALE 1:100)

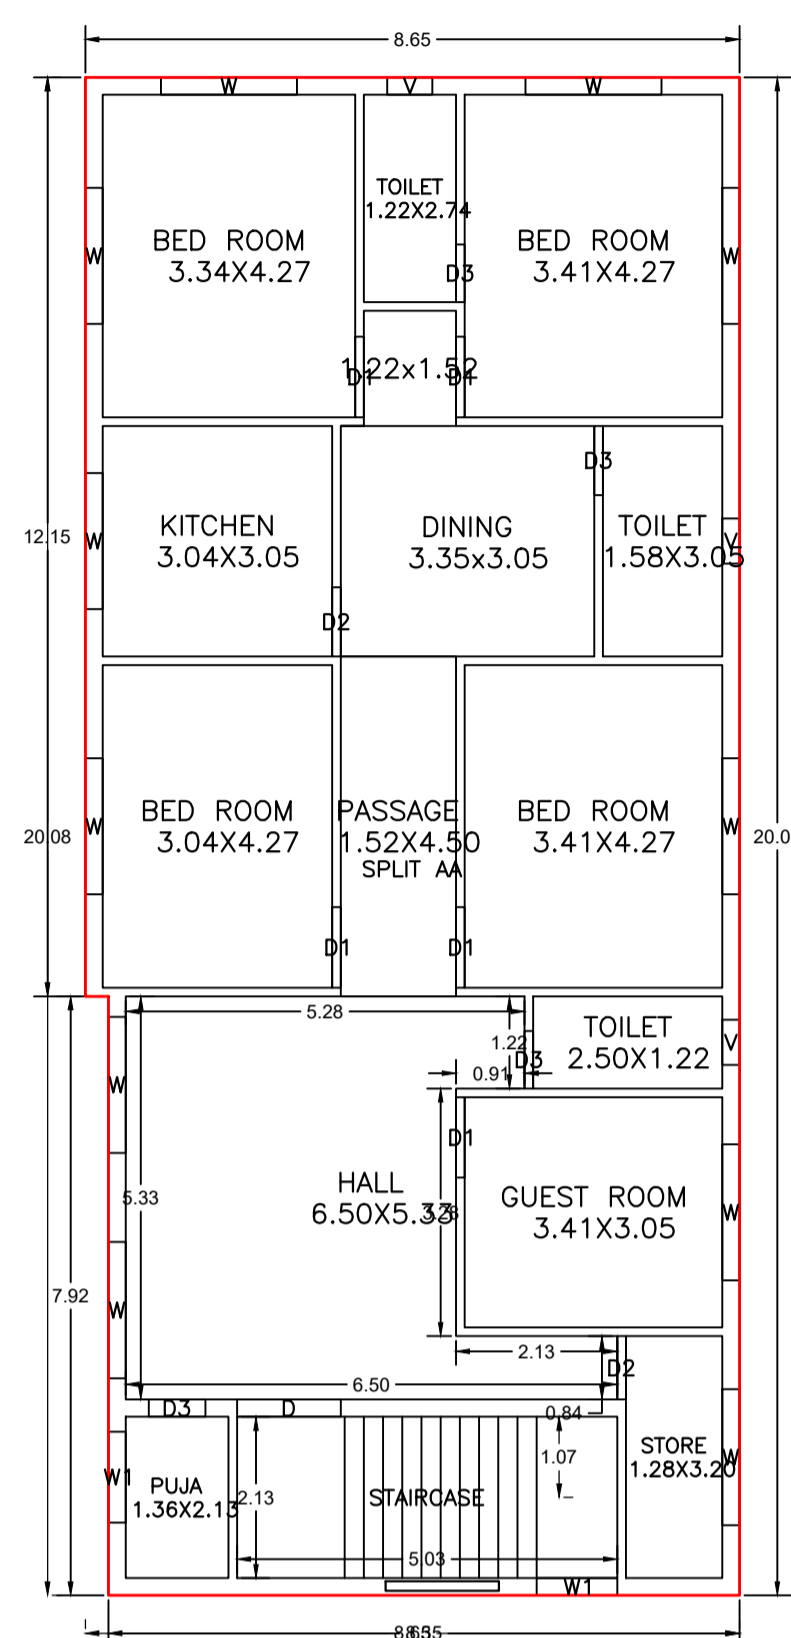


FIRST FLOOR PLAN (Proposed) (SCALE 1:100)

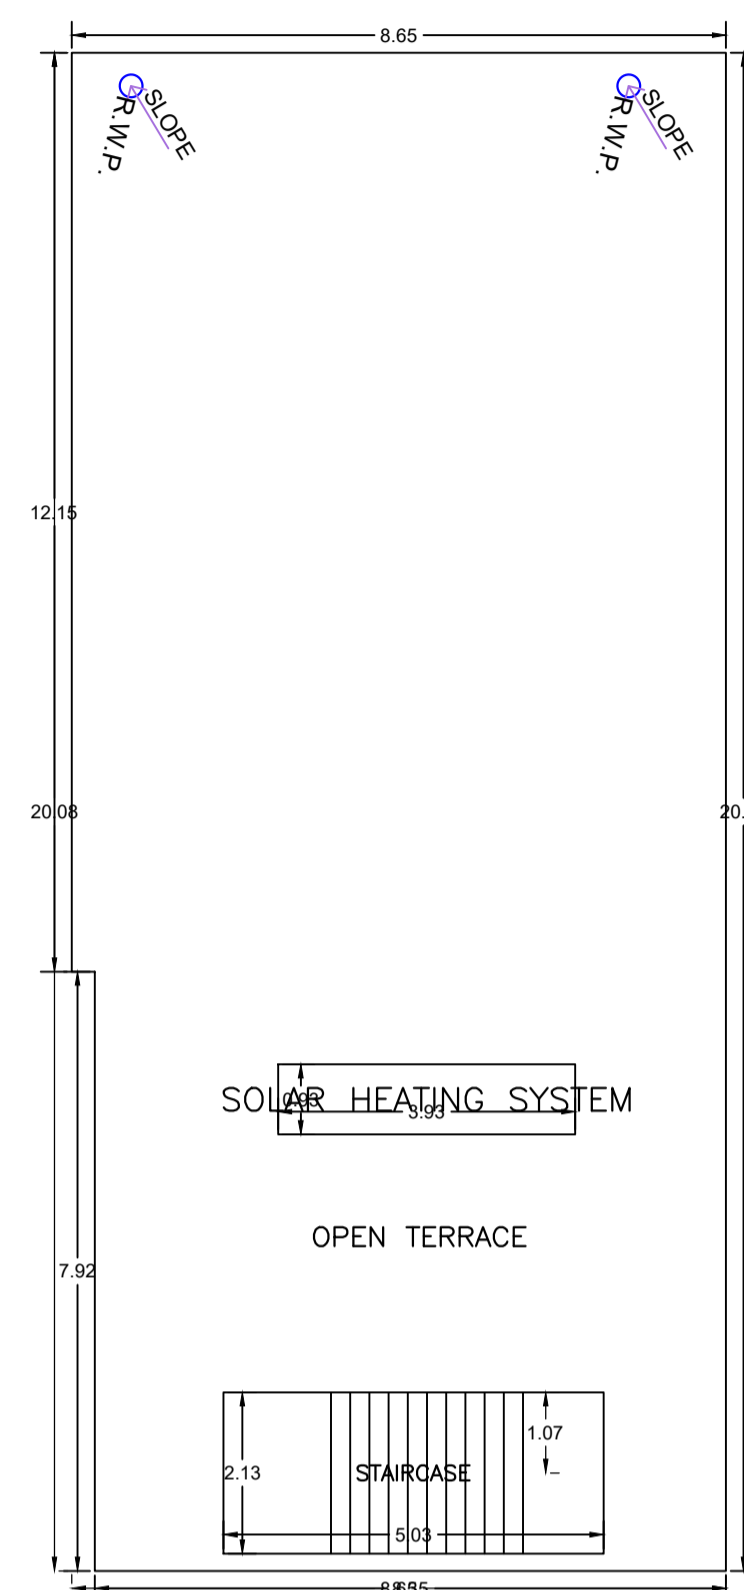


TERRACE FLOOR PLAN (SCALE 1:100)

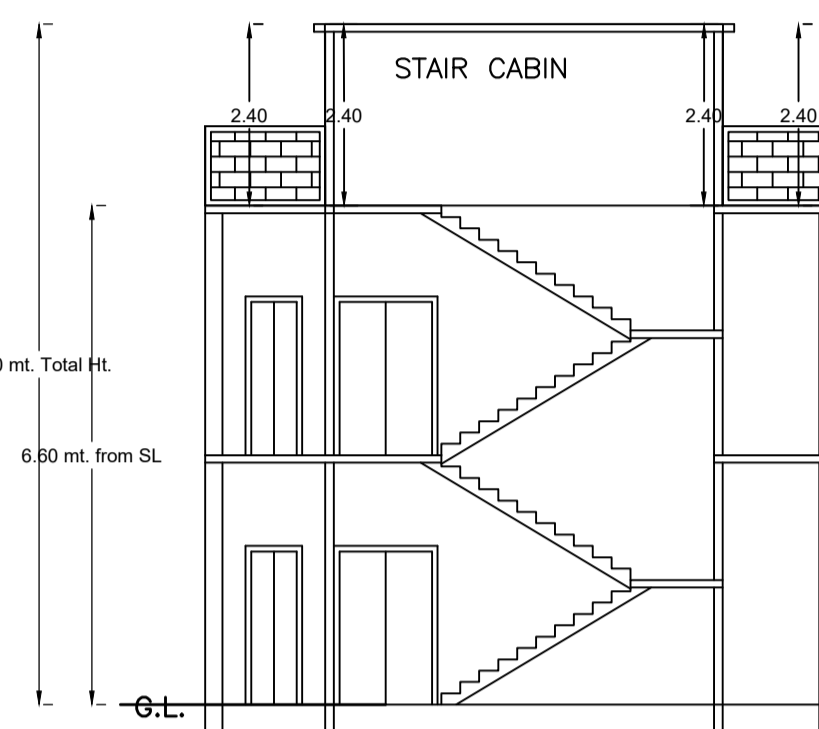


SECTION ON X-X

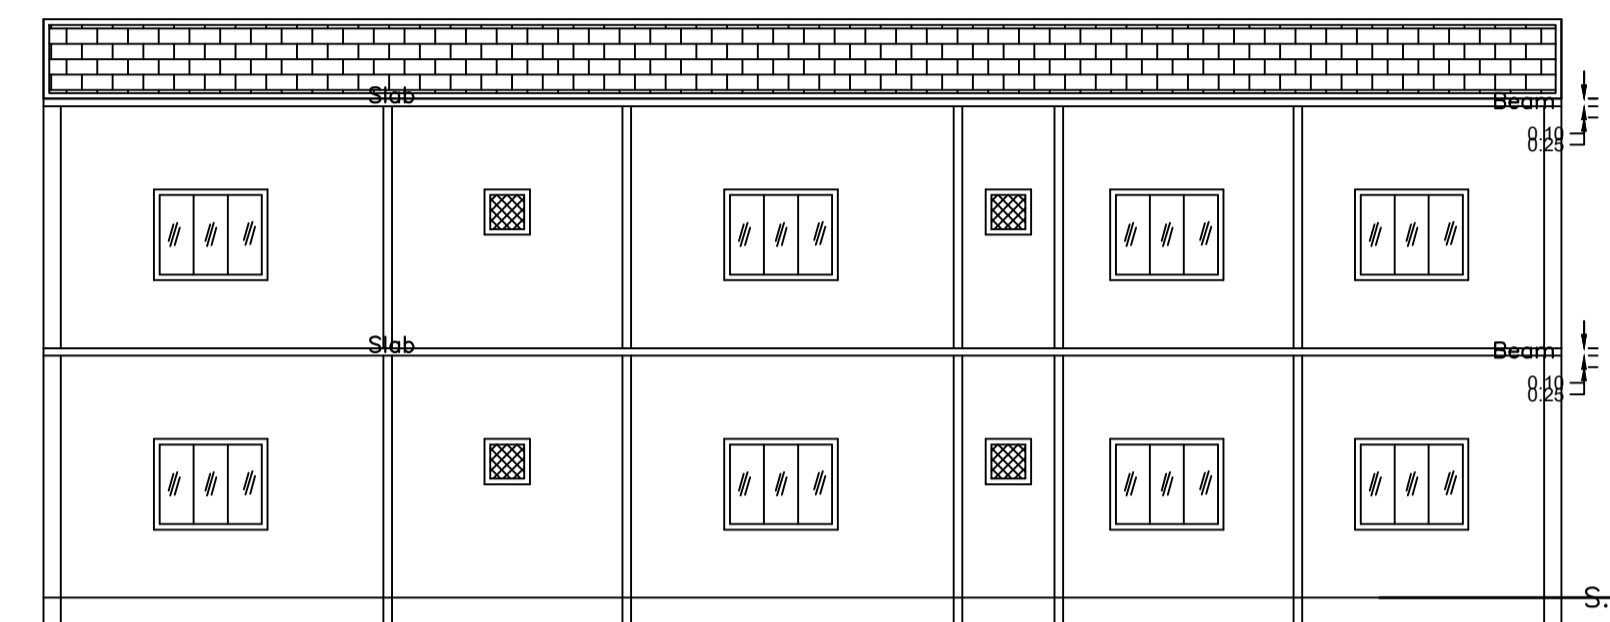

SECTION ON Y-Y


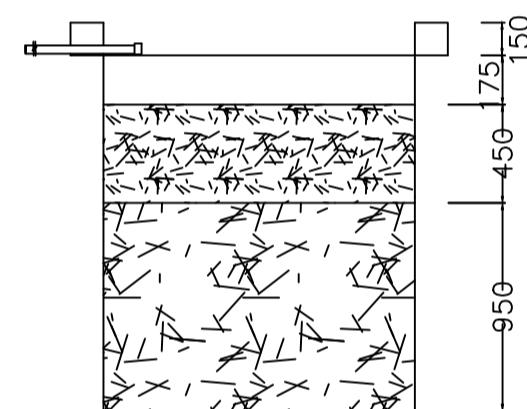


SECTION AT Y-Y

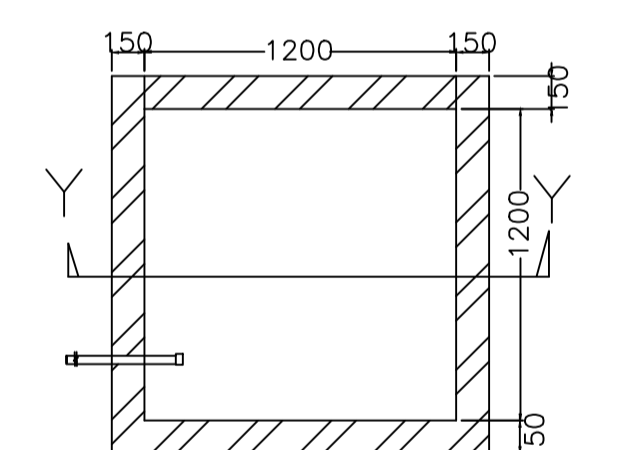


PLAN OF RECHARGE WELL


WATER HARVESTING

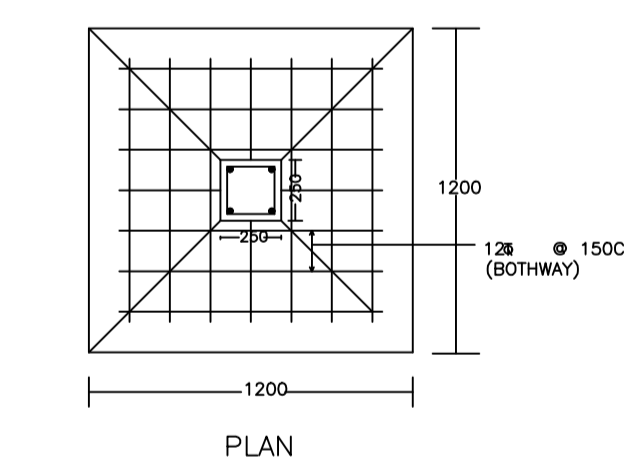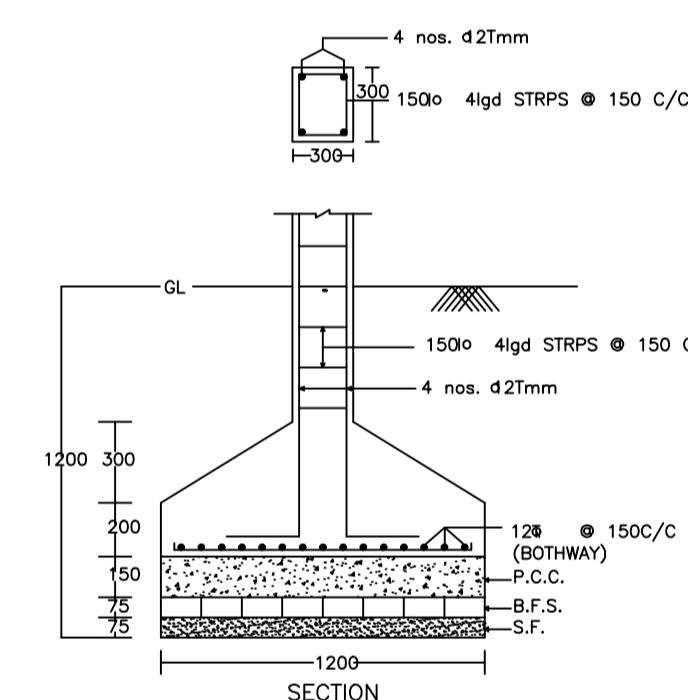


DETAIL OF COLUMNS

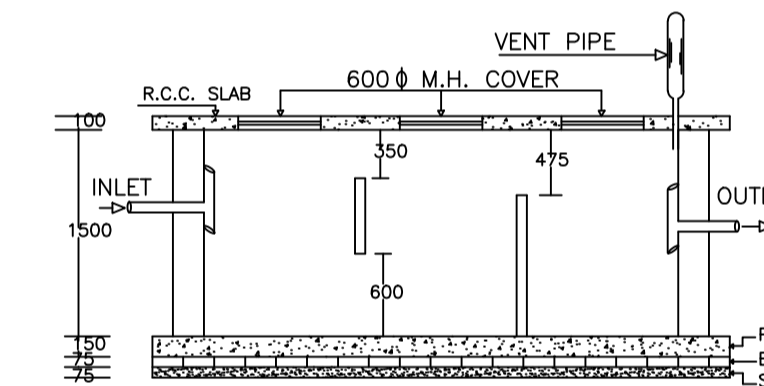


PLAN OF SEPTIC TANK

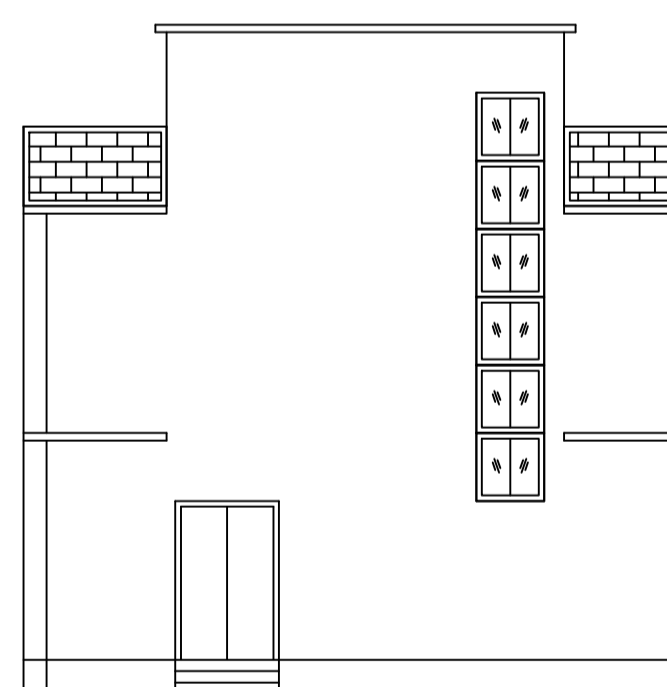




FRONT ELEVATION

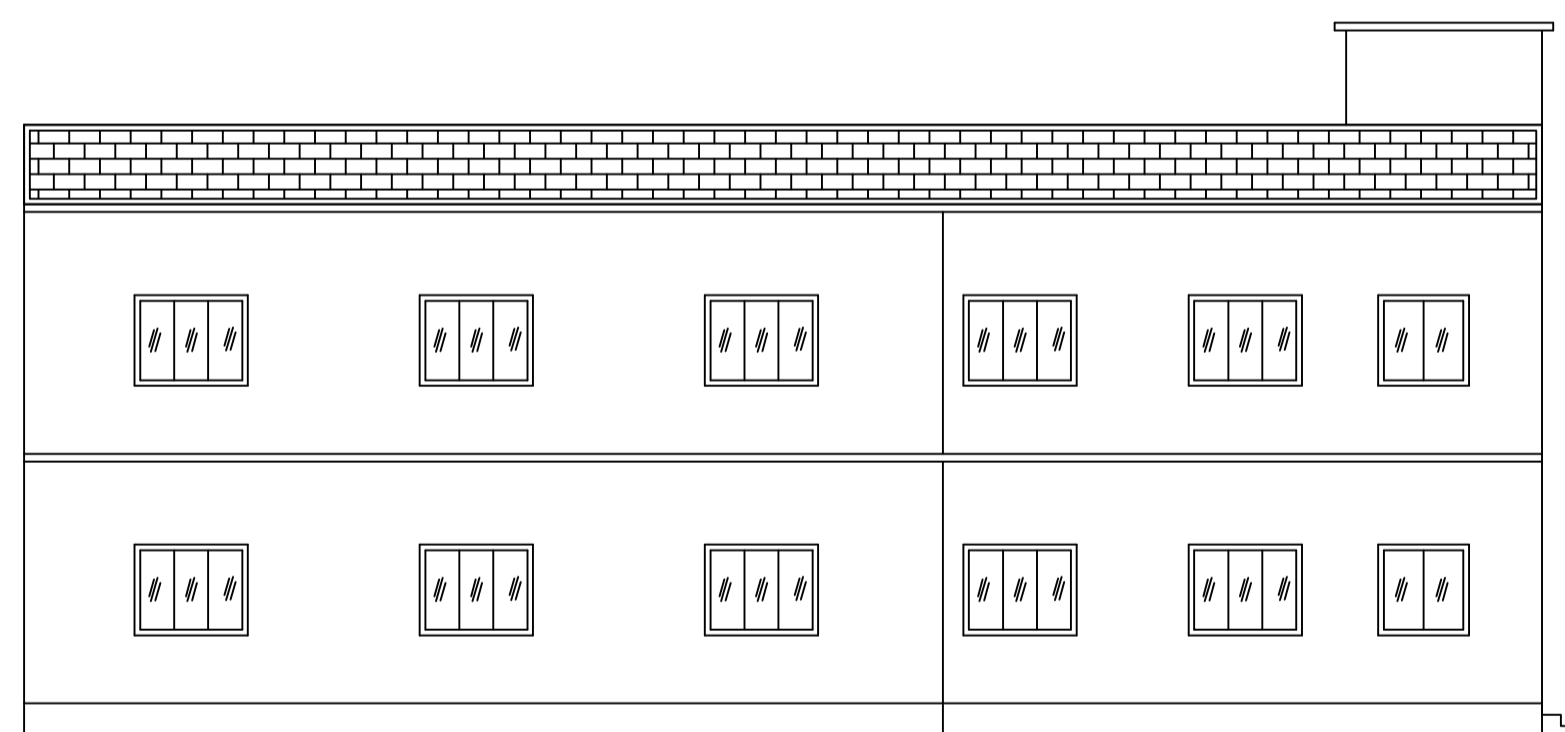

LEFT SIDE ELEVATION

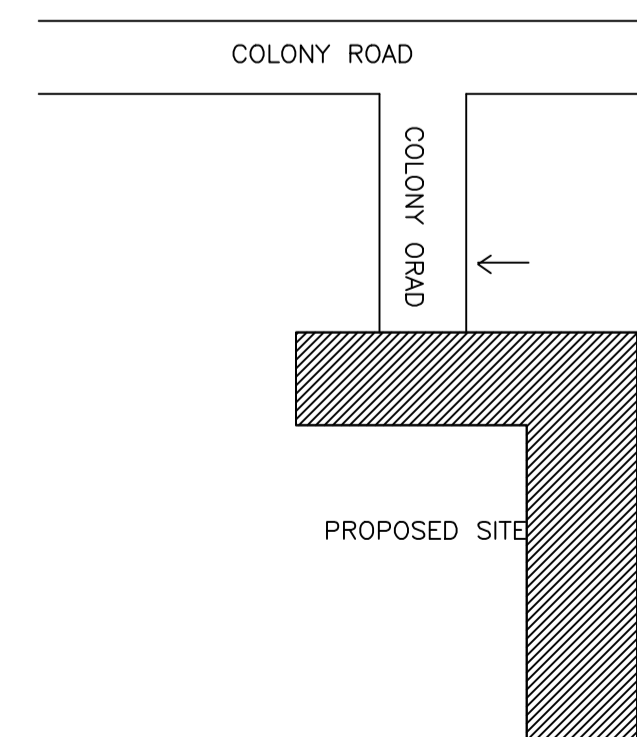

TO BALIAPUR RANGAMATI VILLAGE ROAD TO DHANBAD

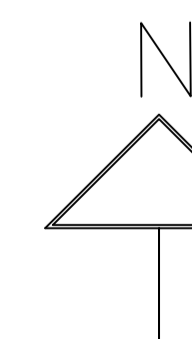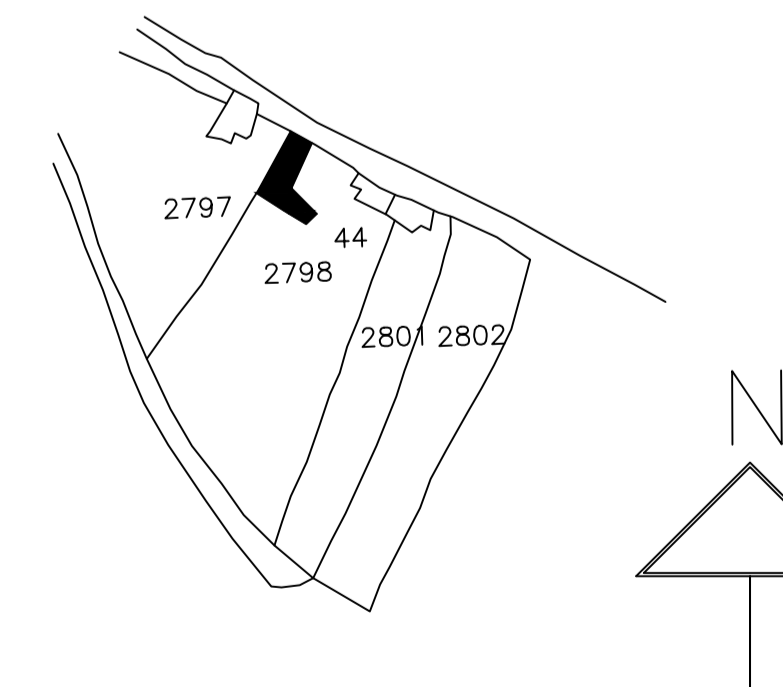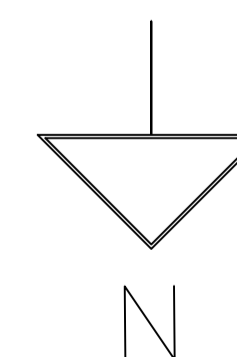

LTP NAME AND SIGNATURE RAJEEV RANJAN SINGH DMC/ENG/0032/2017	STRUCTURAL ENG'S NAME AND SIGNATURE	BUILDER NAME AND SIGNATURE	DIGITAL SIGNATURE
--	-------------------------------------	----------------------------	-------------------