






Proposal No.	JICA/MP/001/2018
Owner Name	Chert Golf Fashion Park One LLP
Plot No.	74, 75, 85, 86, 87, 21, 20, 26
Village Name	Hemur
Use	Industrial
Structure	Industrial Building

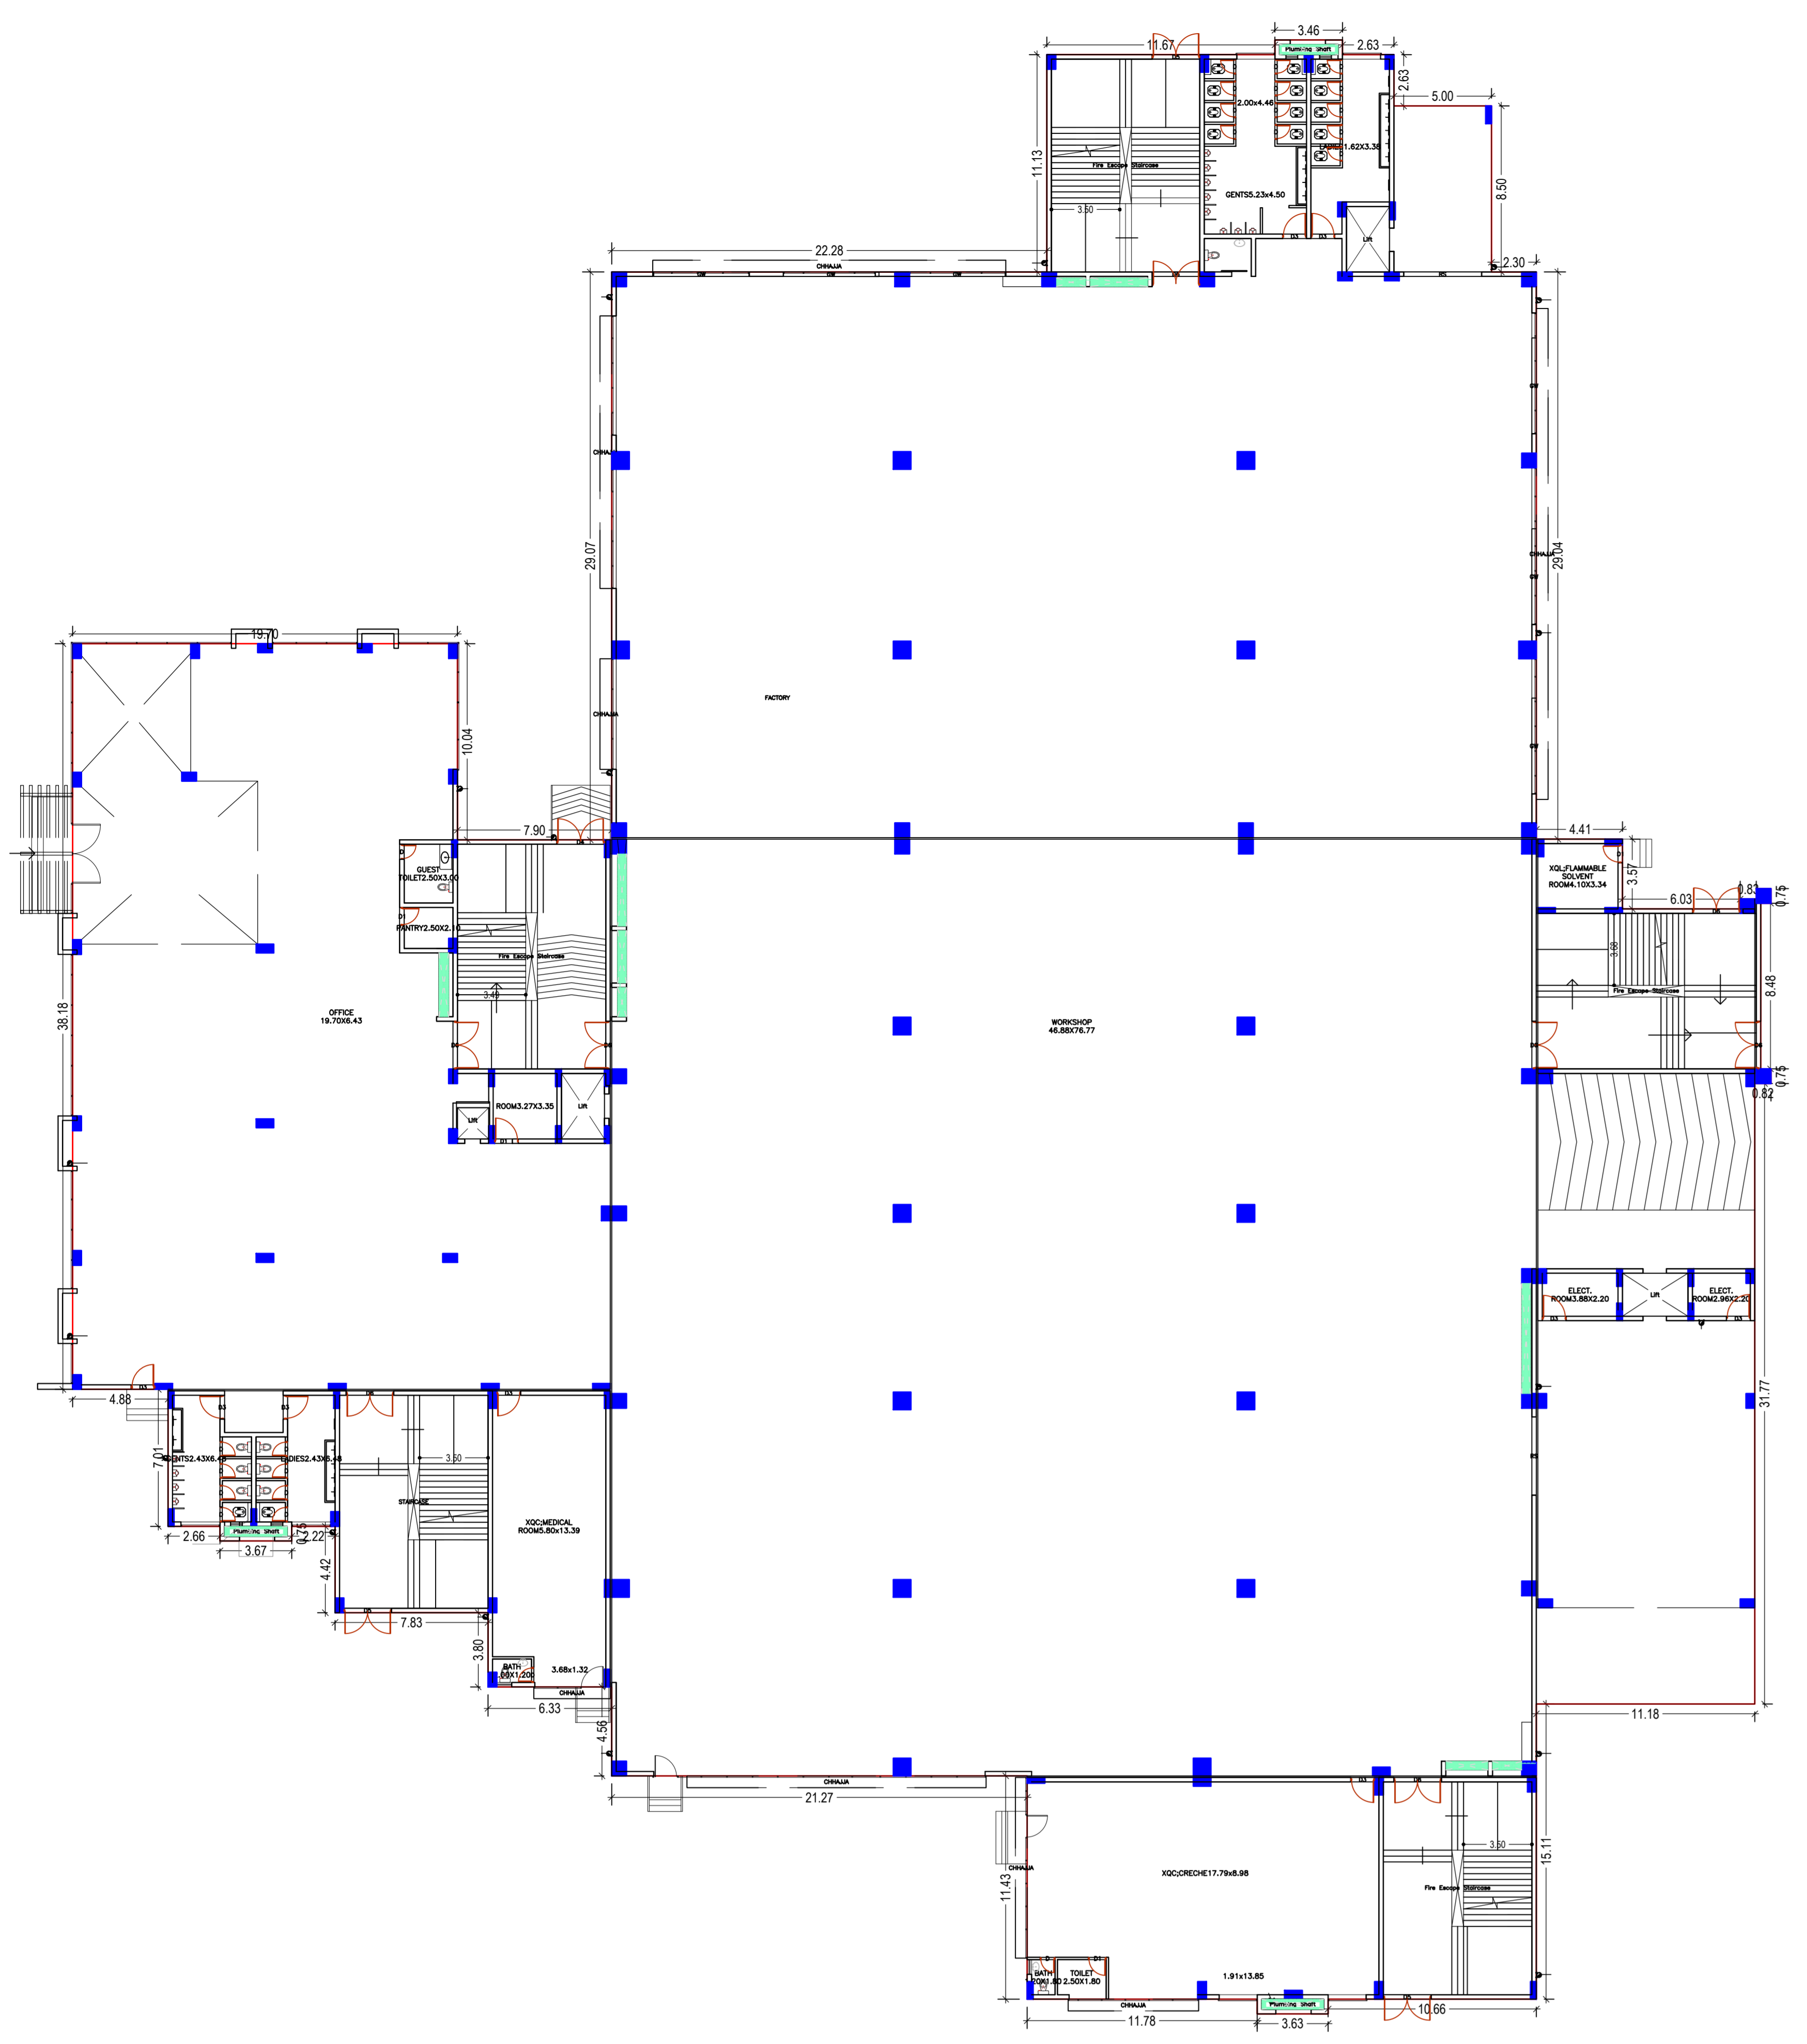


GROUND FLOOR PLAN  
(Proposed)  
(SCALE 1:200)

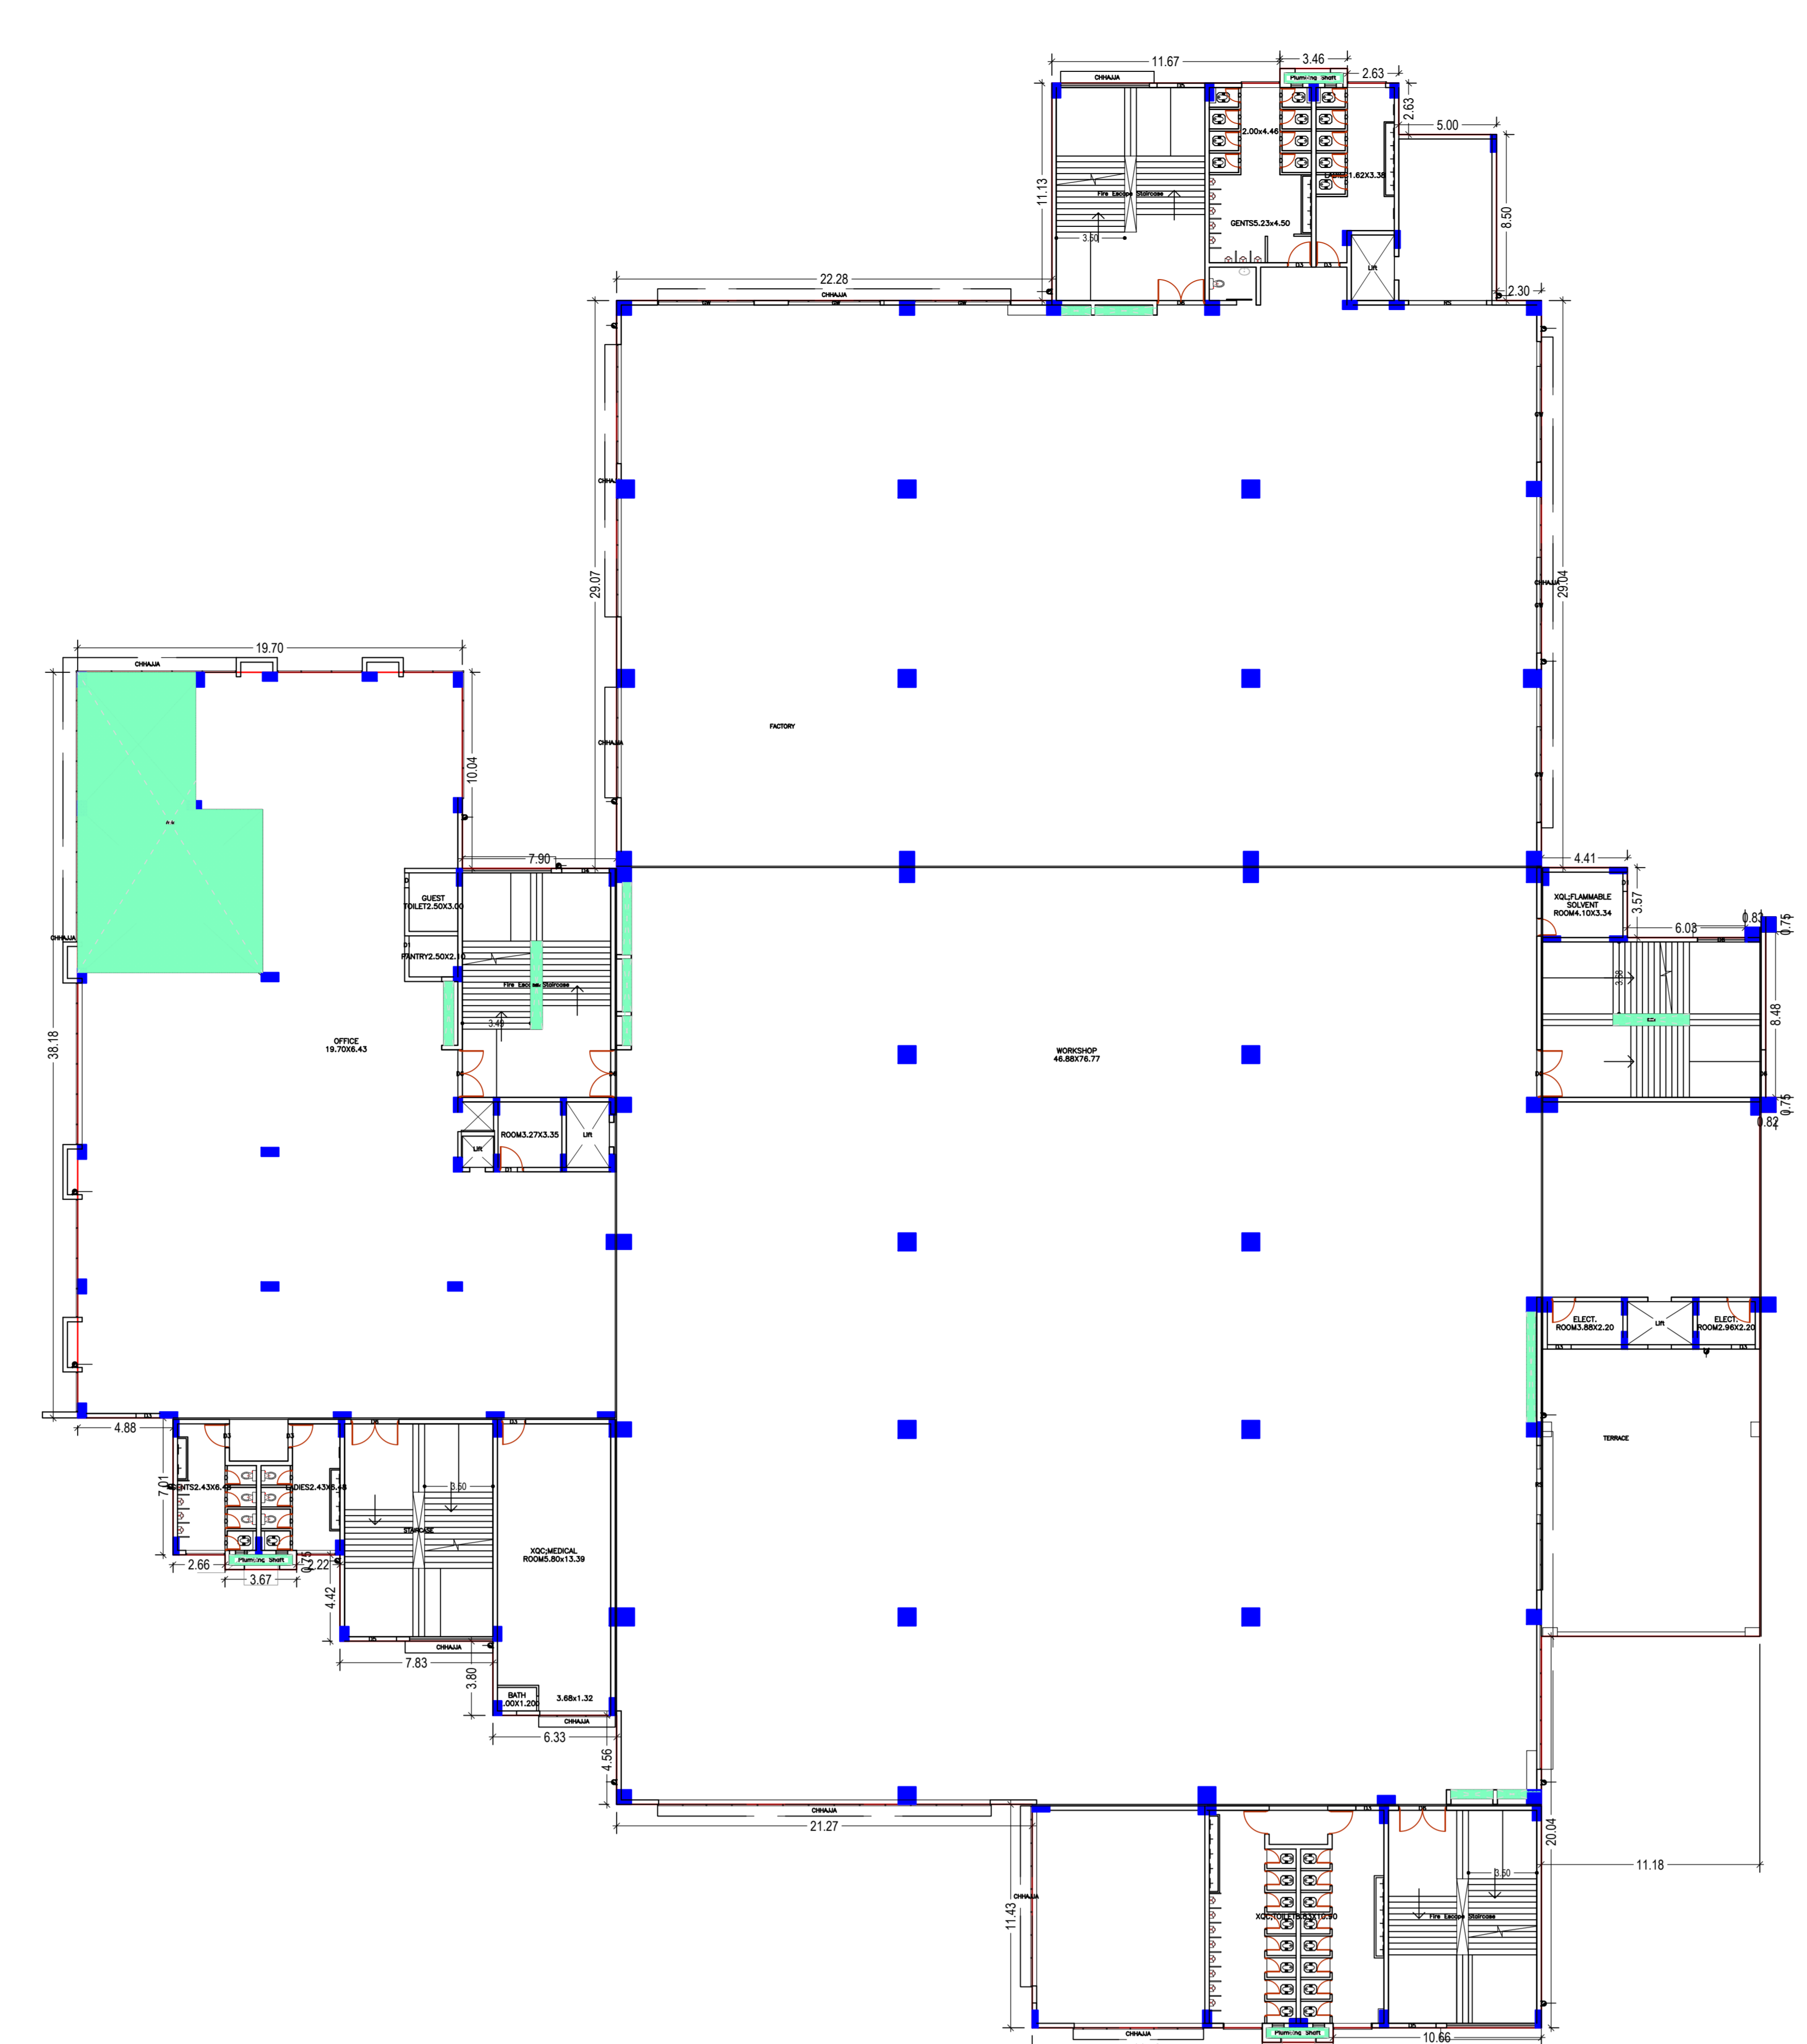


FIRST FLOOR PLAN  
(Proposed)  
(SCALE 1:200)

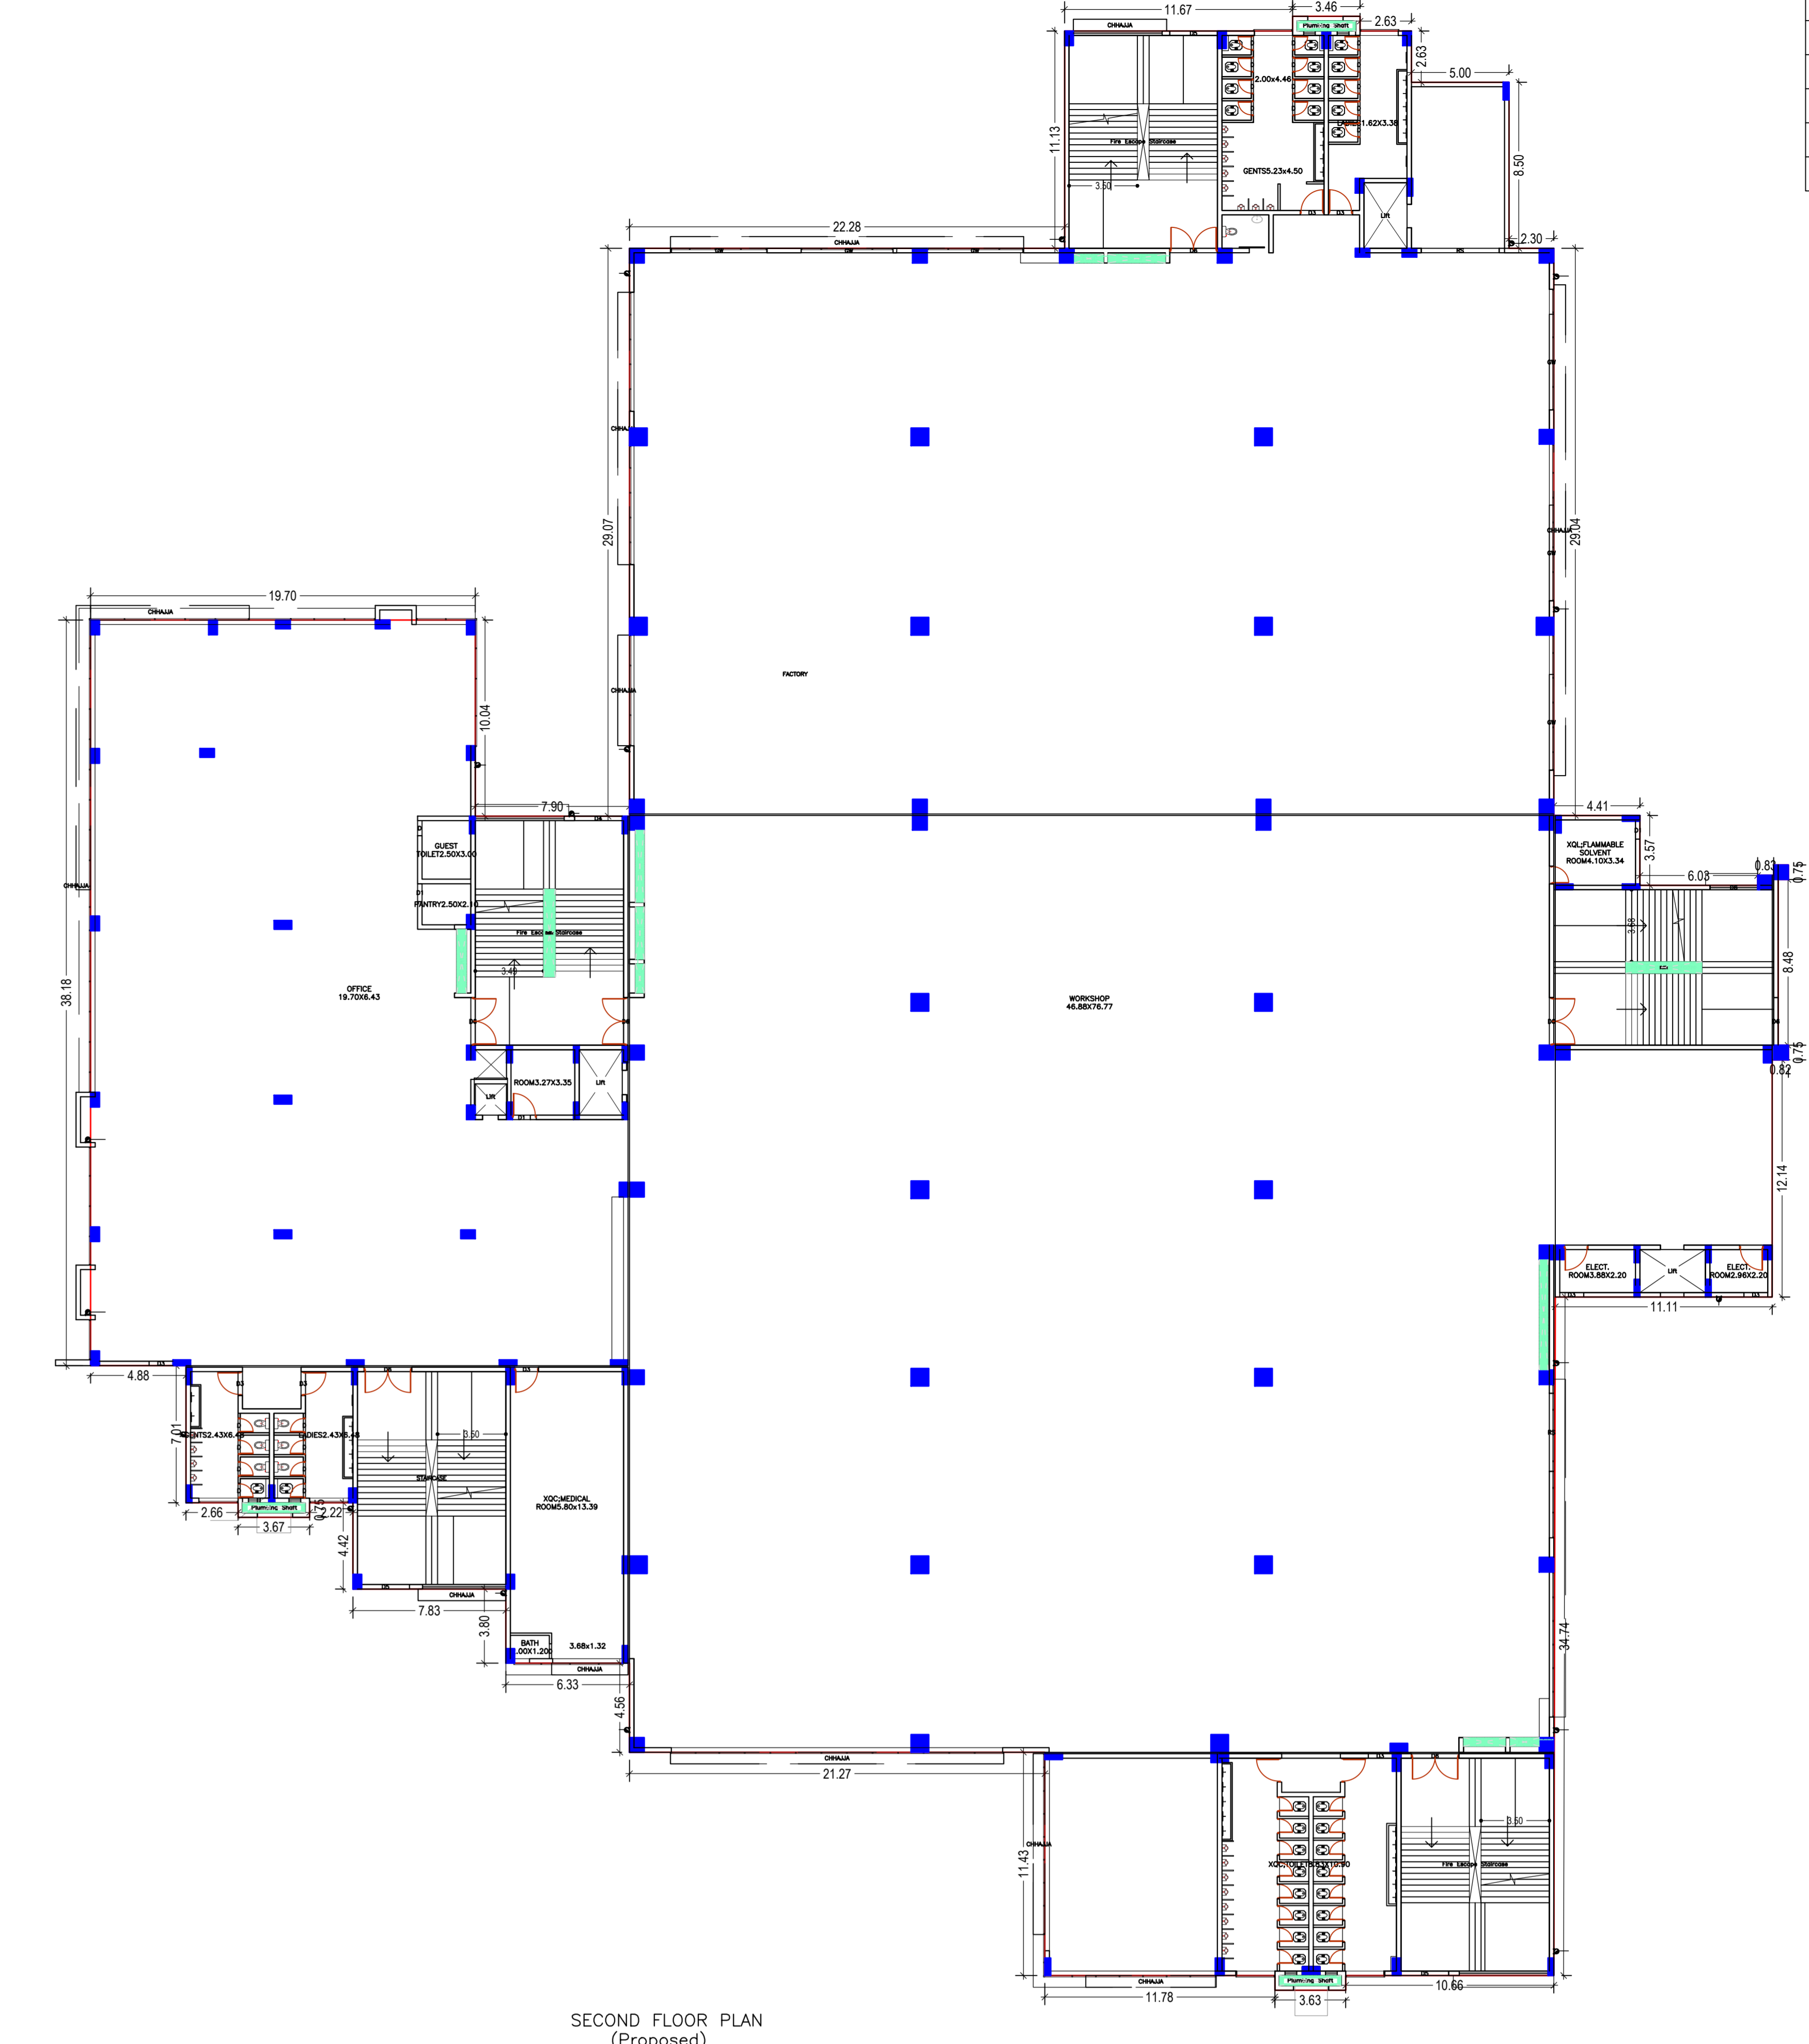

SECOND FLOOR PLAN  
(Proposed)  
(SCALE 1:200)

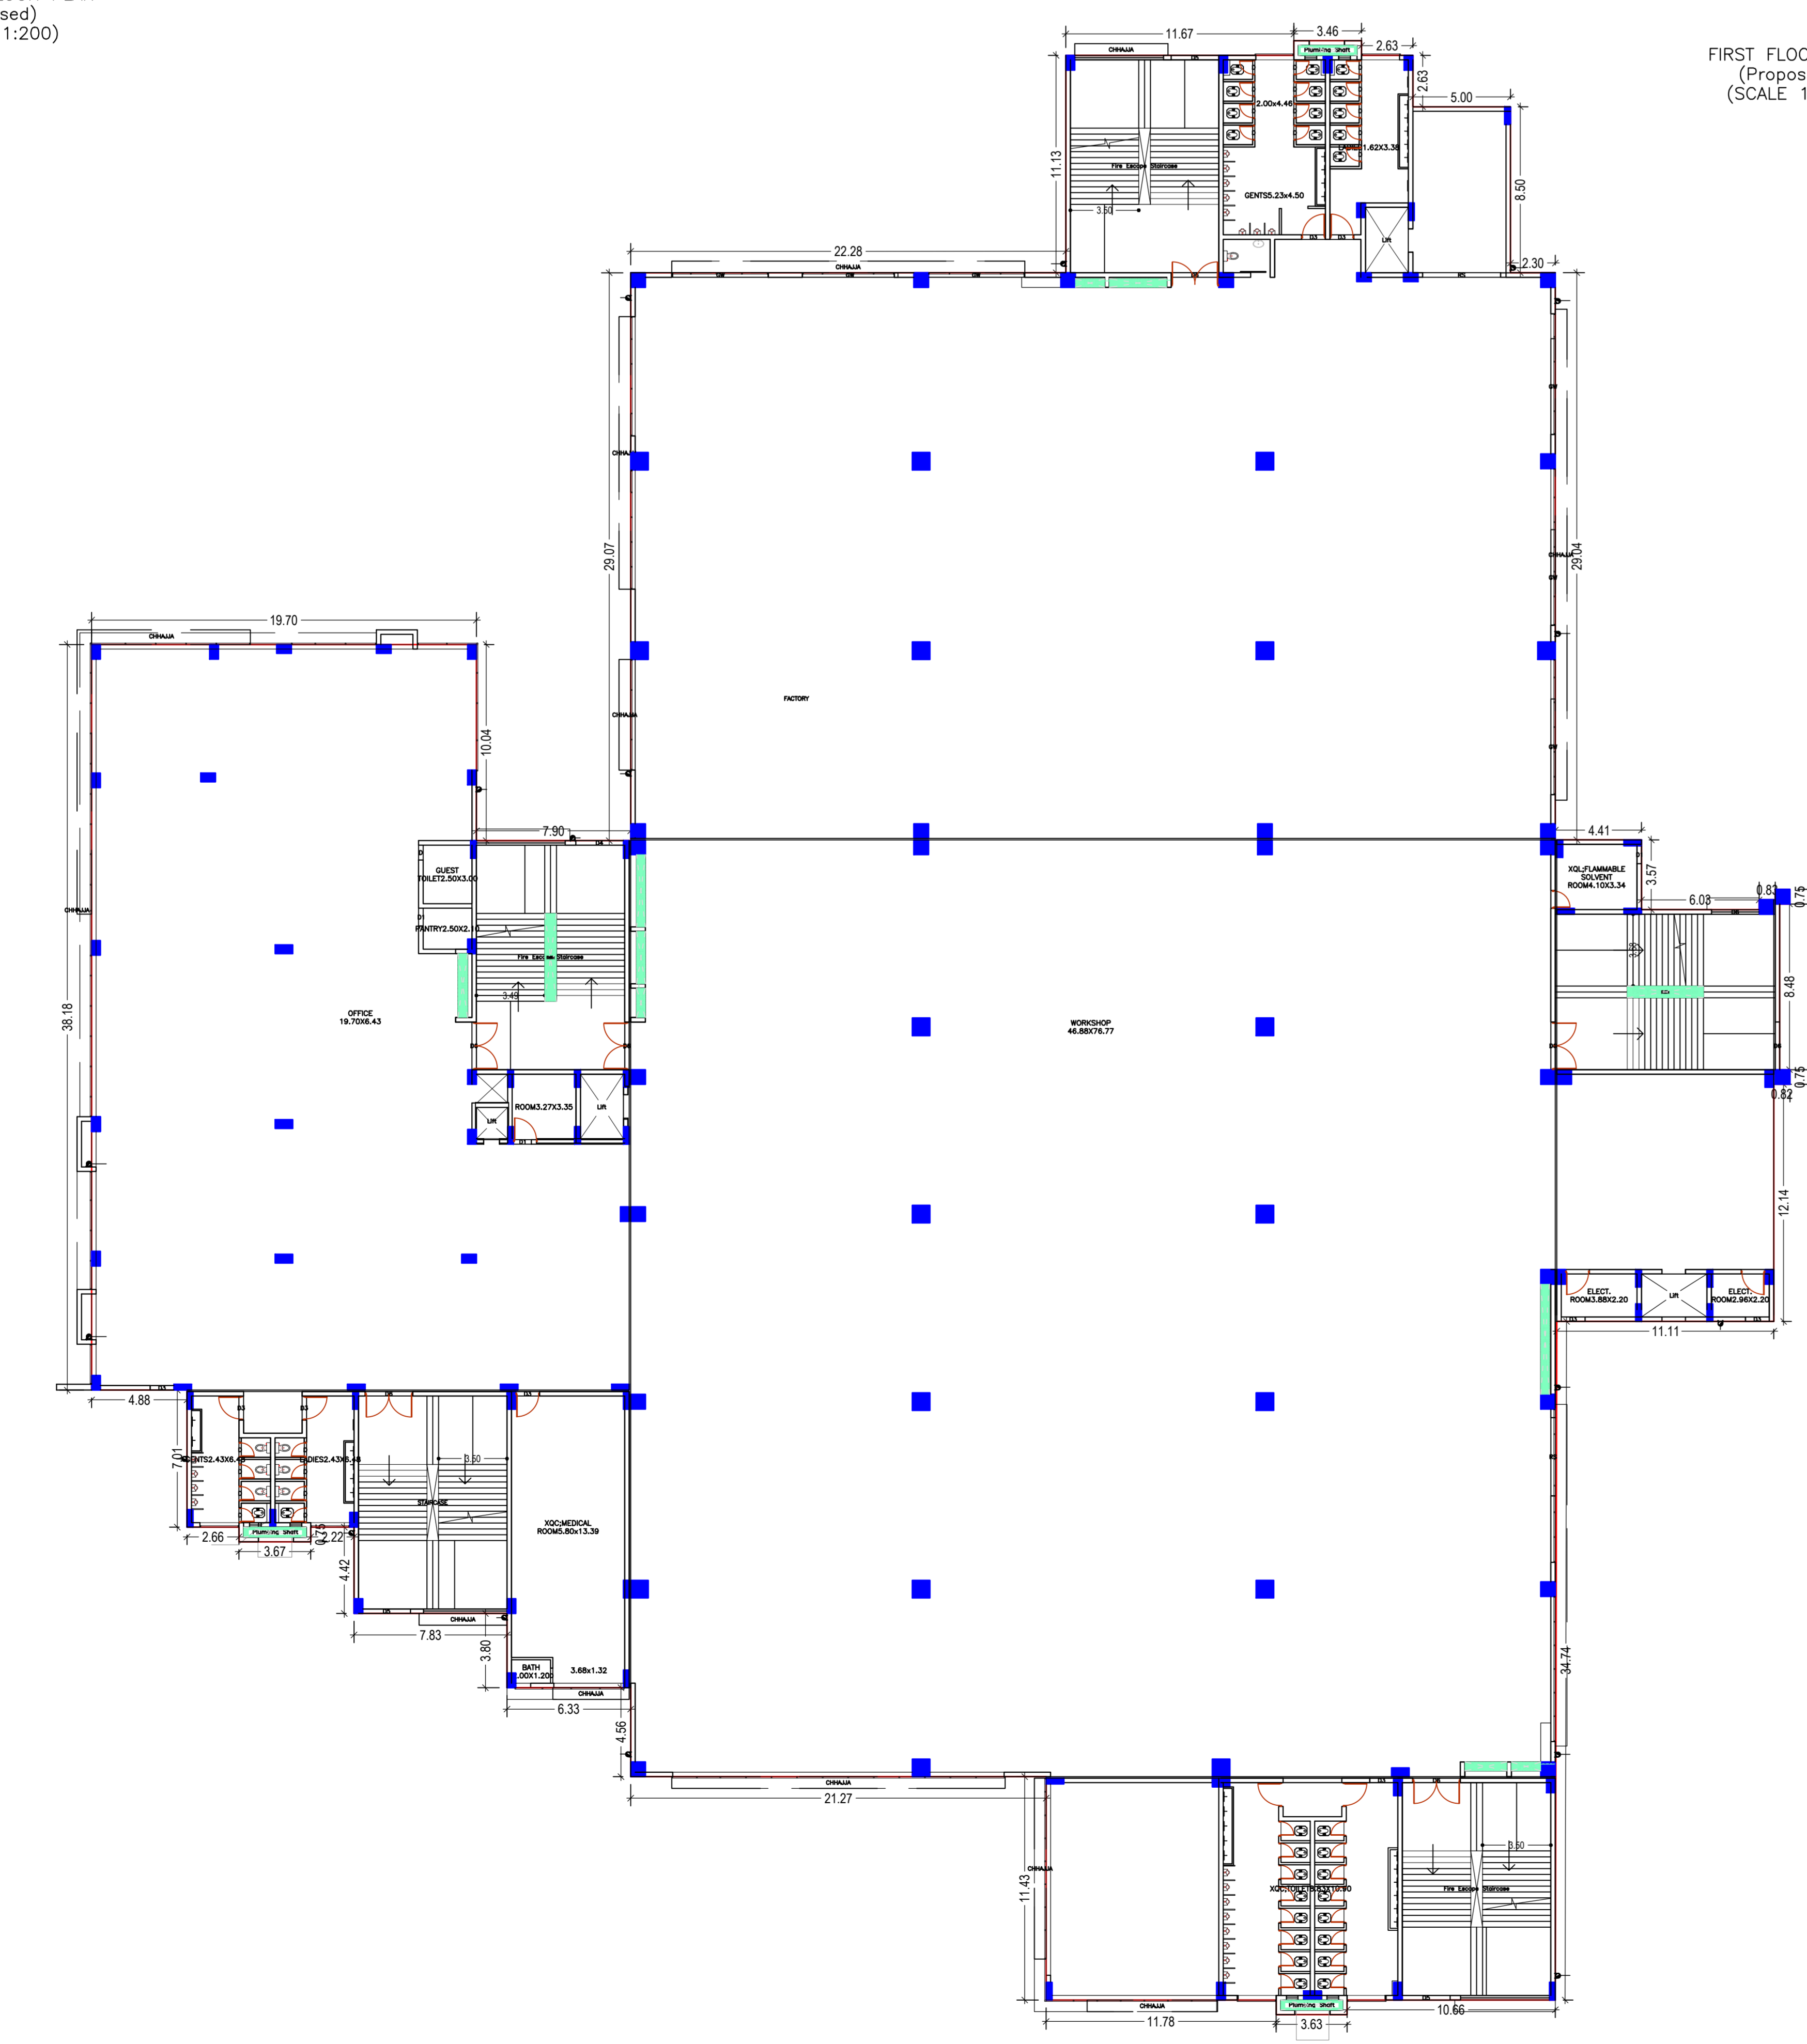


THIRD FLOOR PLAN  
(Proposed)  
(SCALE 1:200)

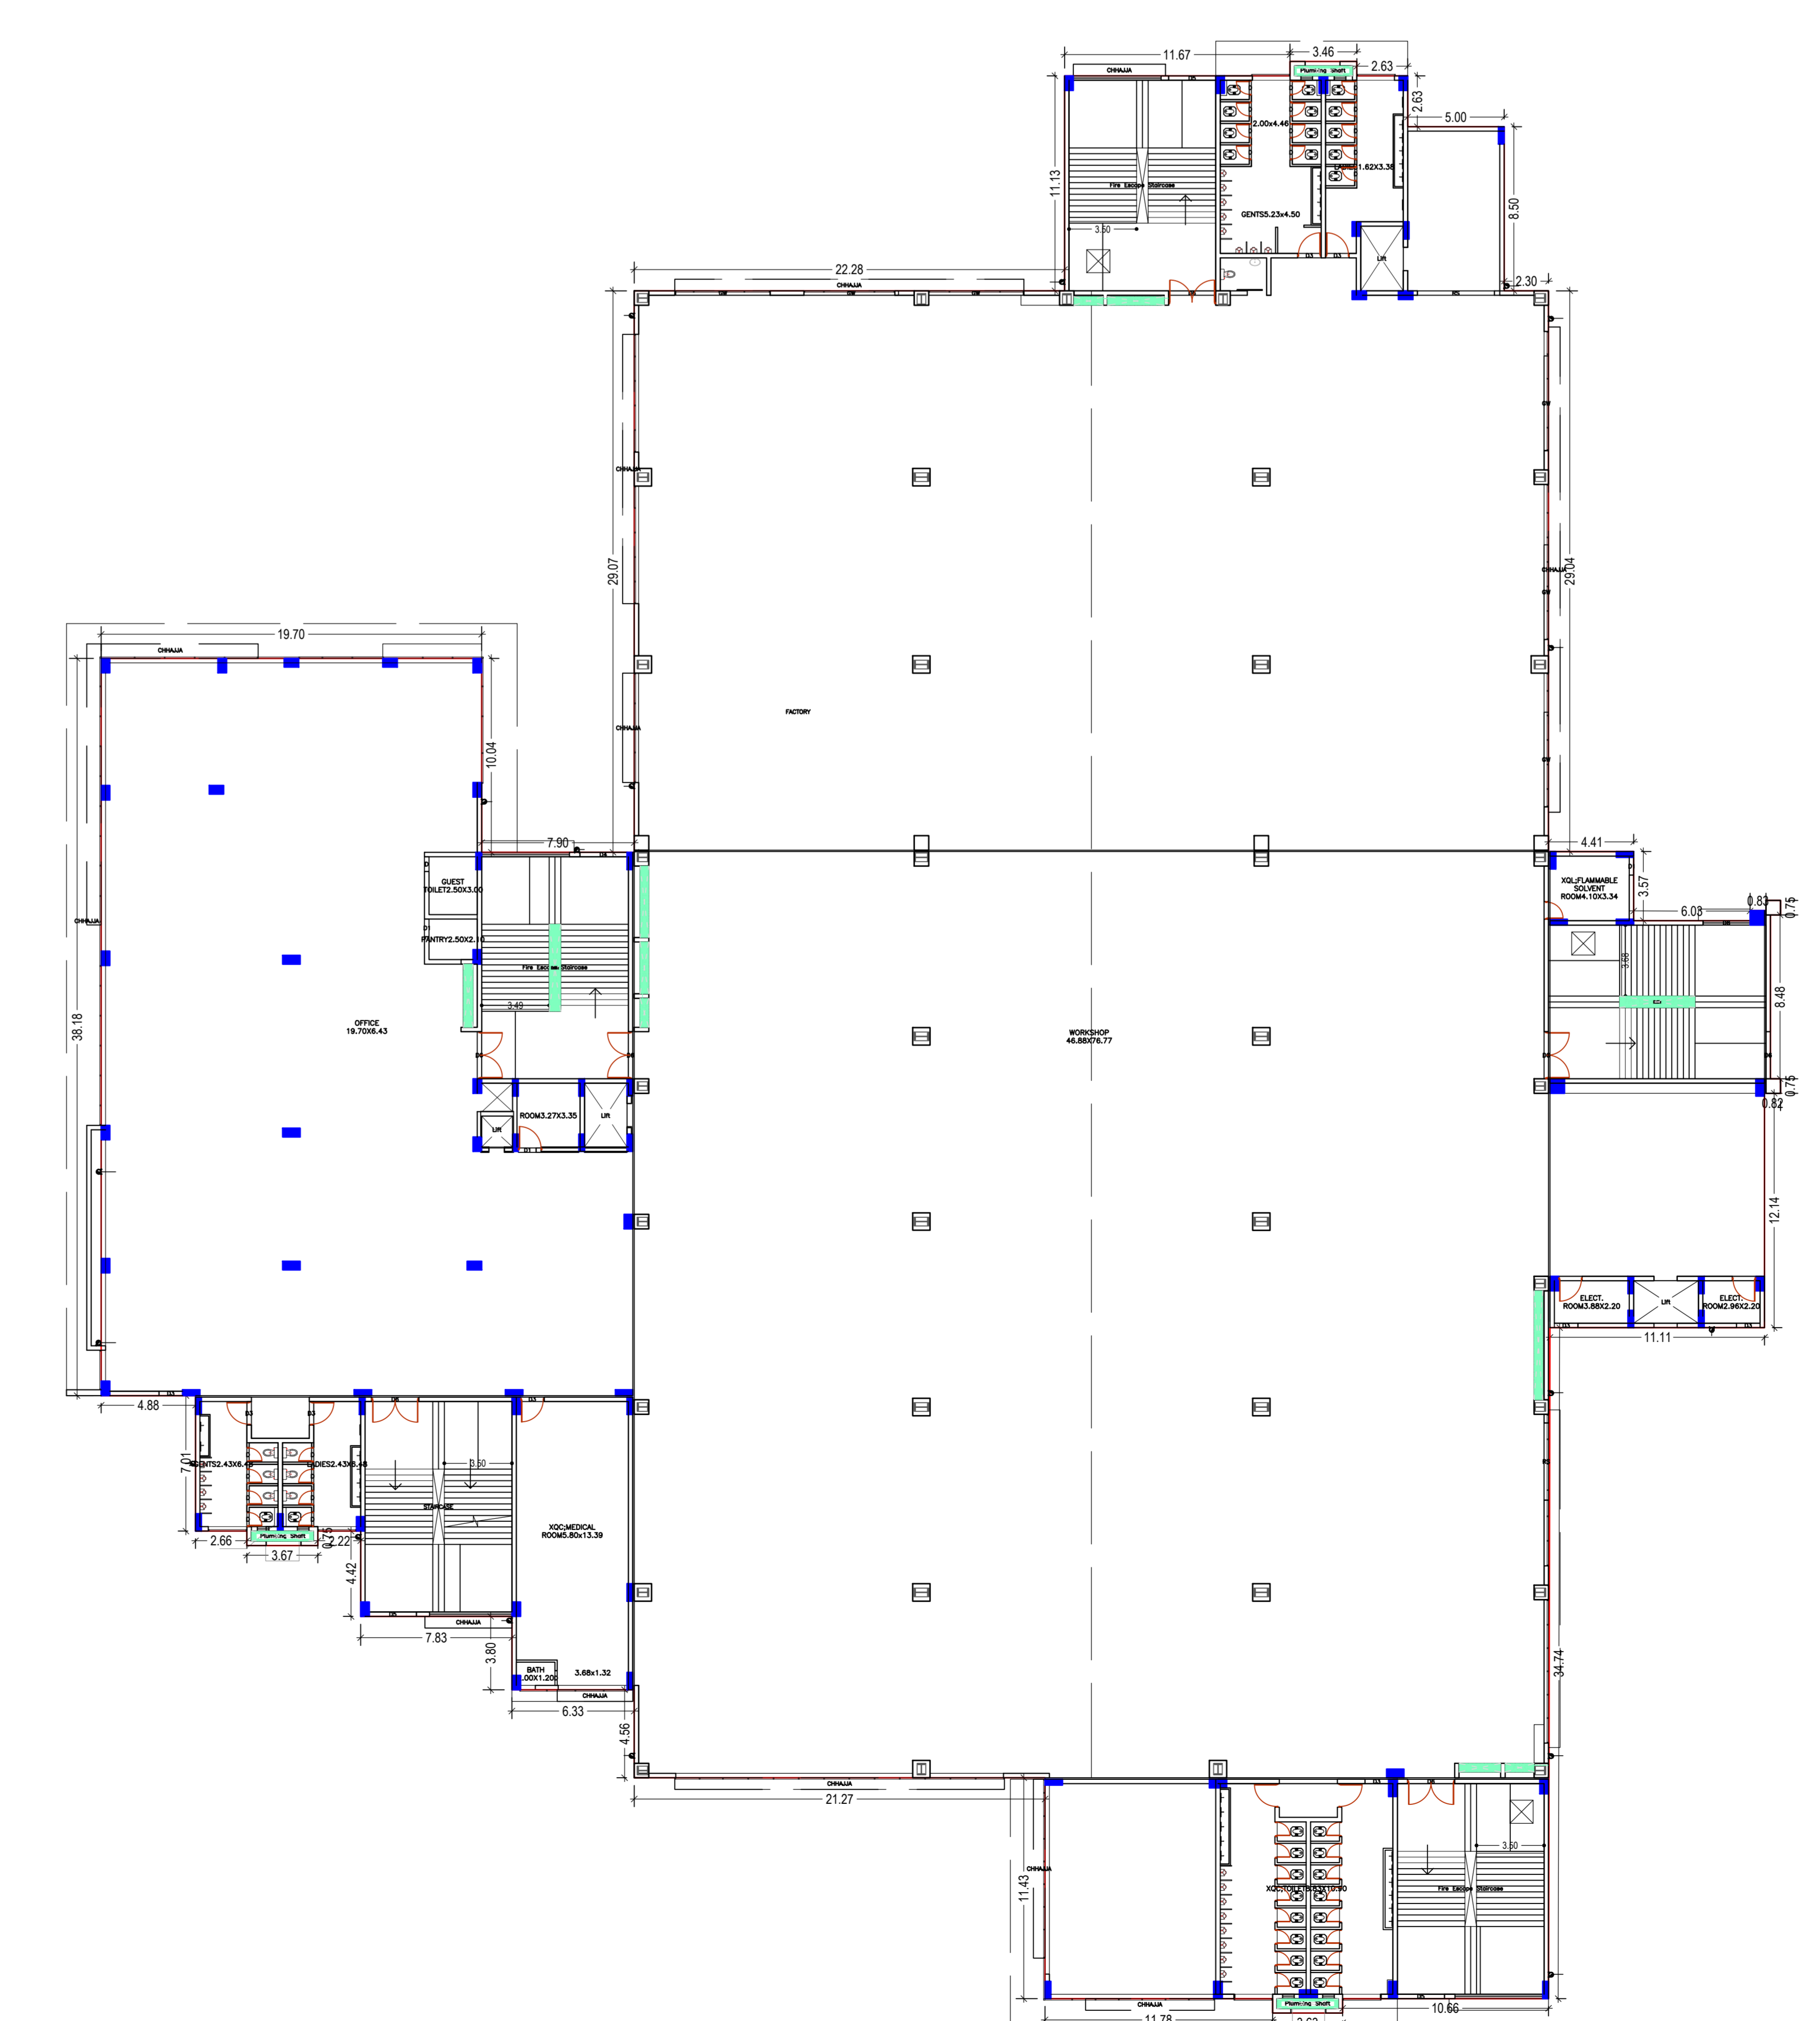


FOURTH FLOOR PLAN  
(Proposed)  
(SCALE 1:200)


LTP NAME AND SIGNATURE PANKAJ BANSAL JICA/01/19/001	STRUCTURAL ENGINE NAME AND SIGNATURE	BUILDER NAME AND SIGNATURE
---	--------------------------------------	----------------------------

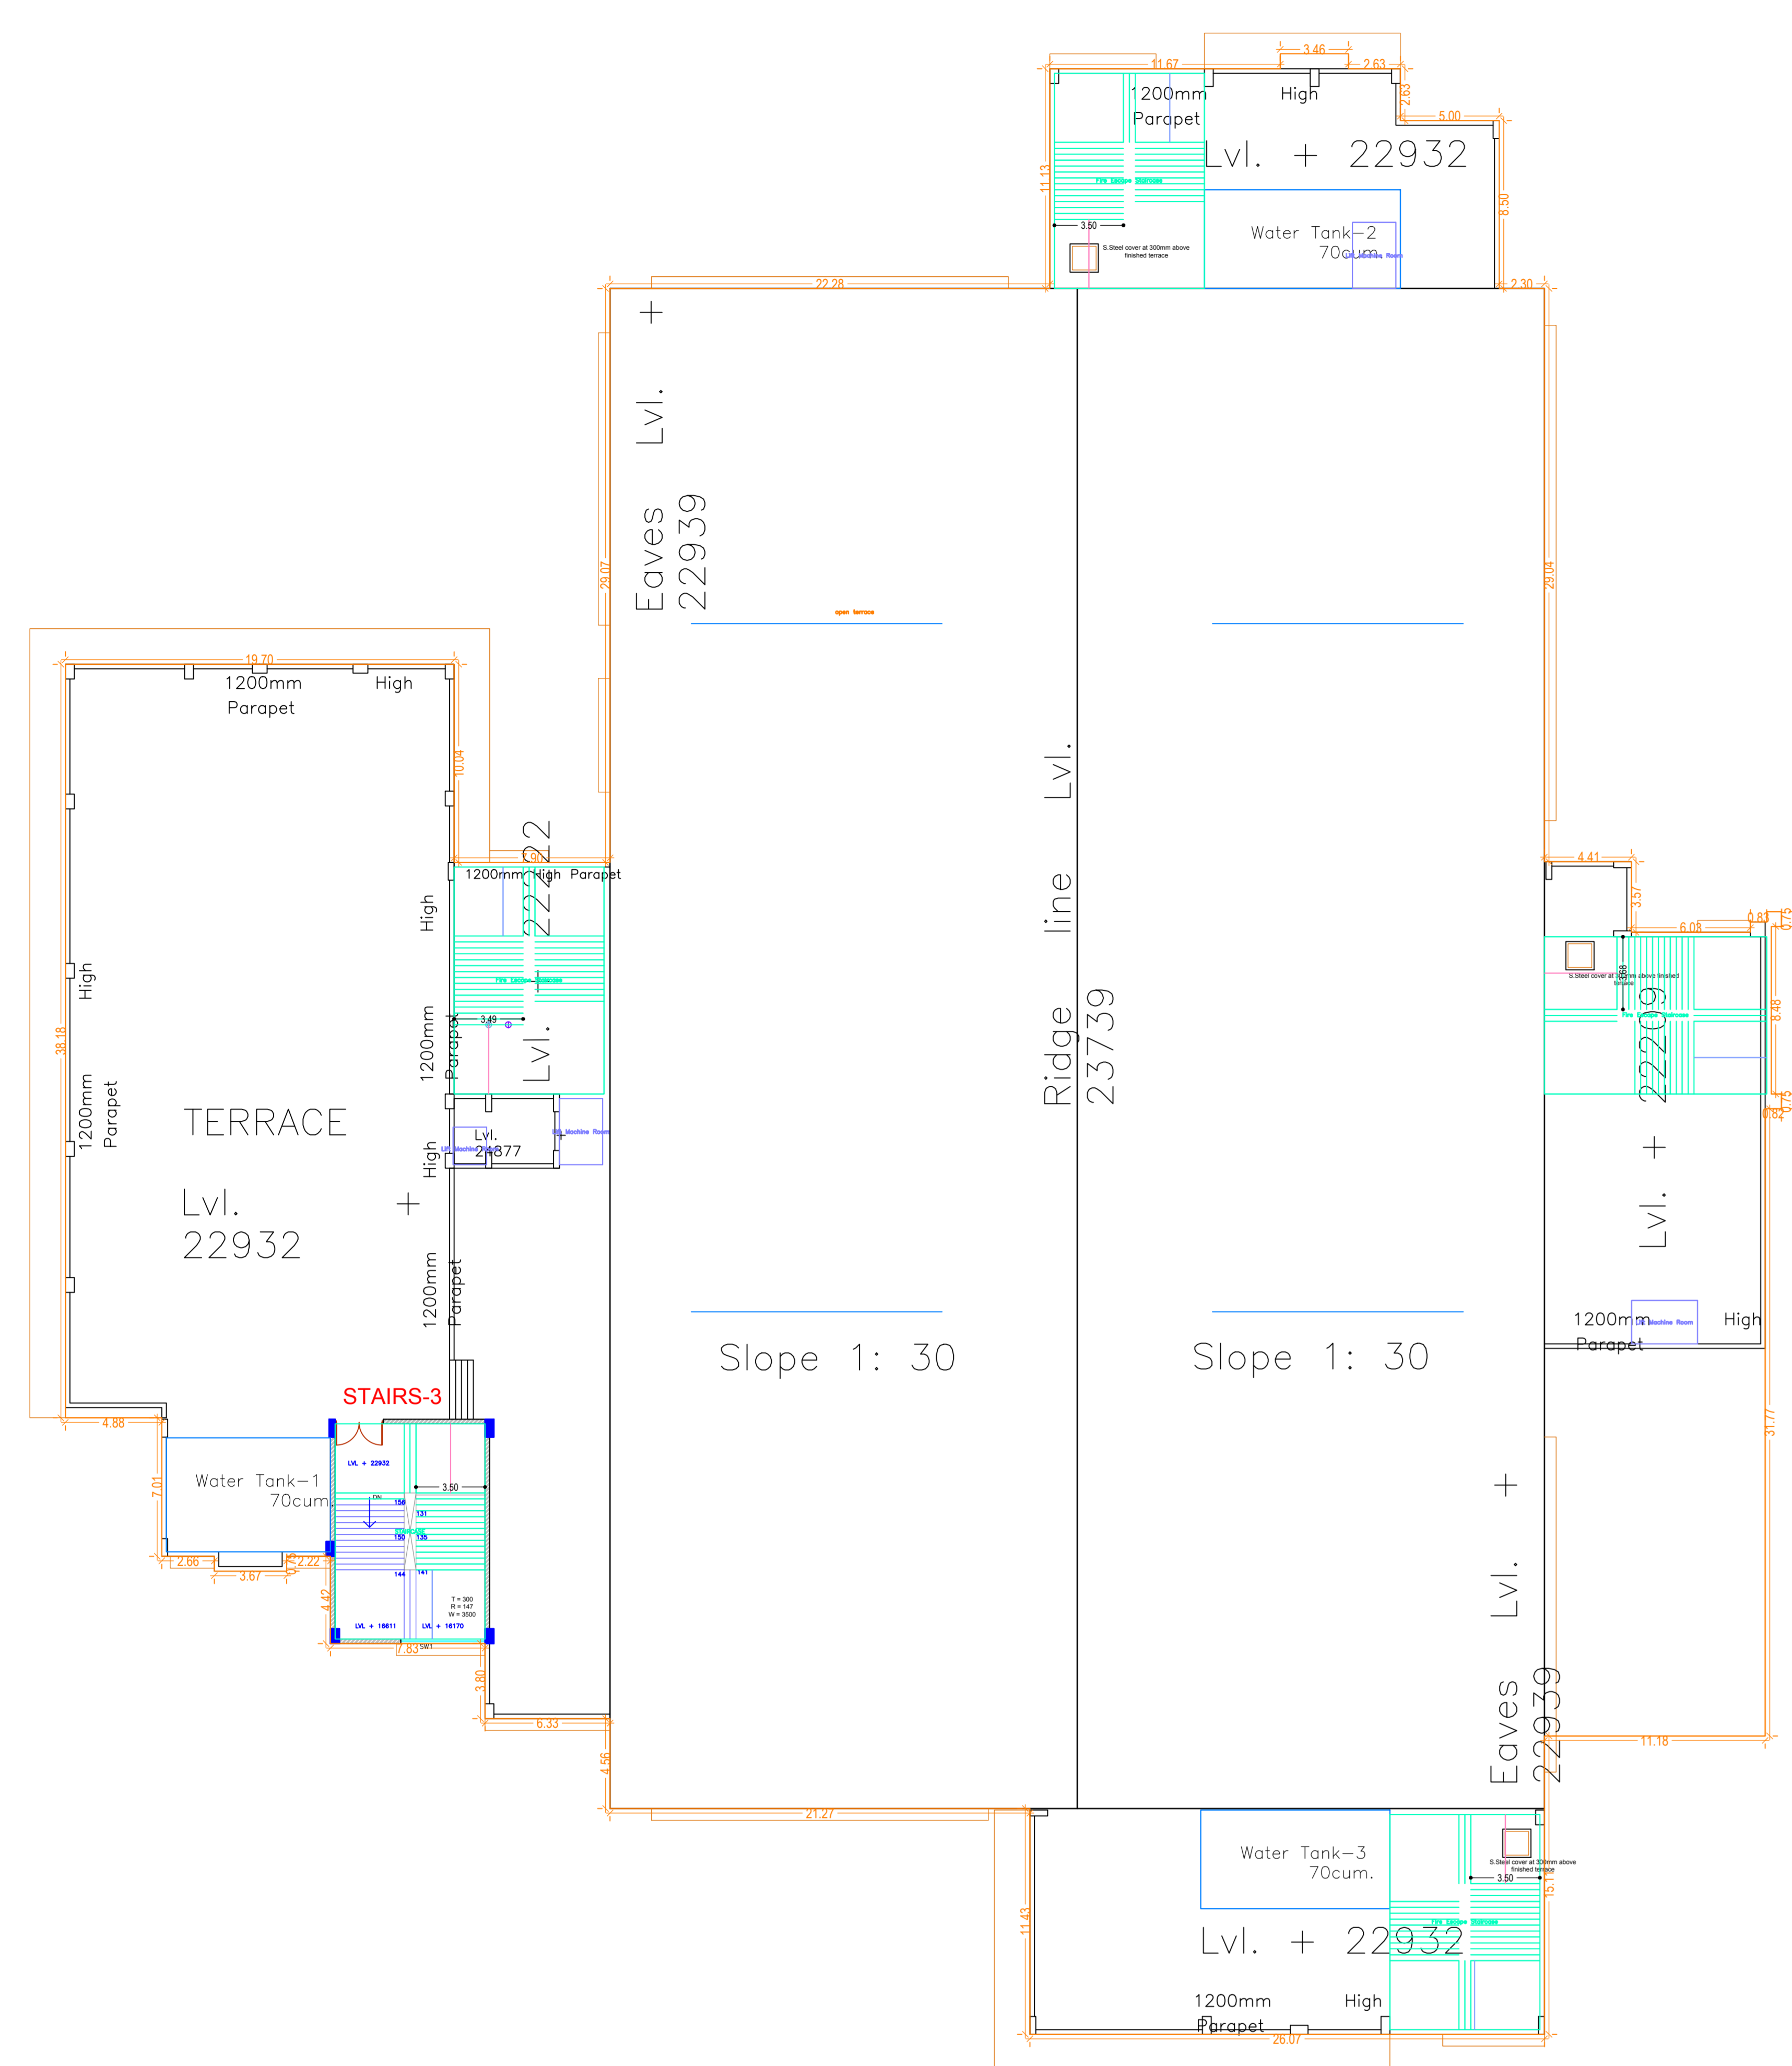

TERRACE FLOOR PLAN (Proposed) (SCALE 1:200)

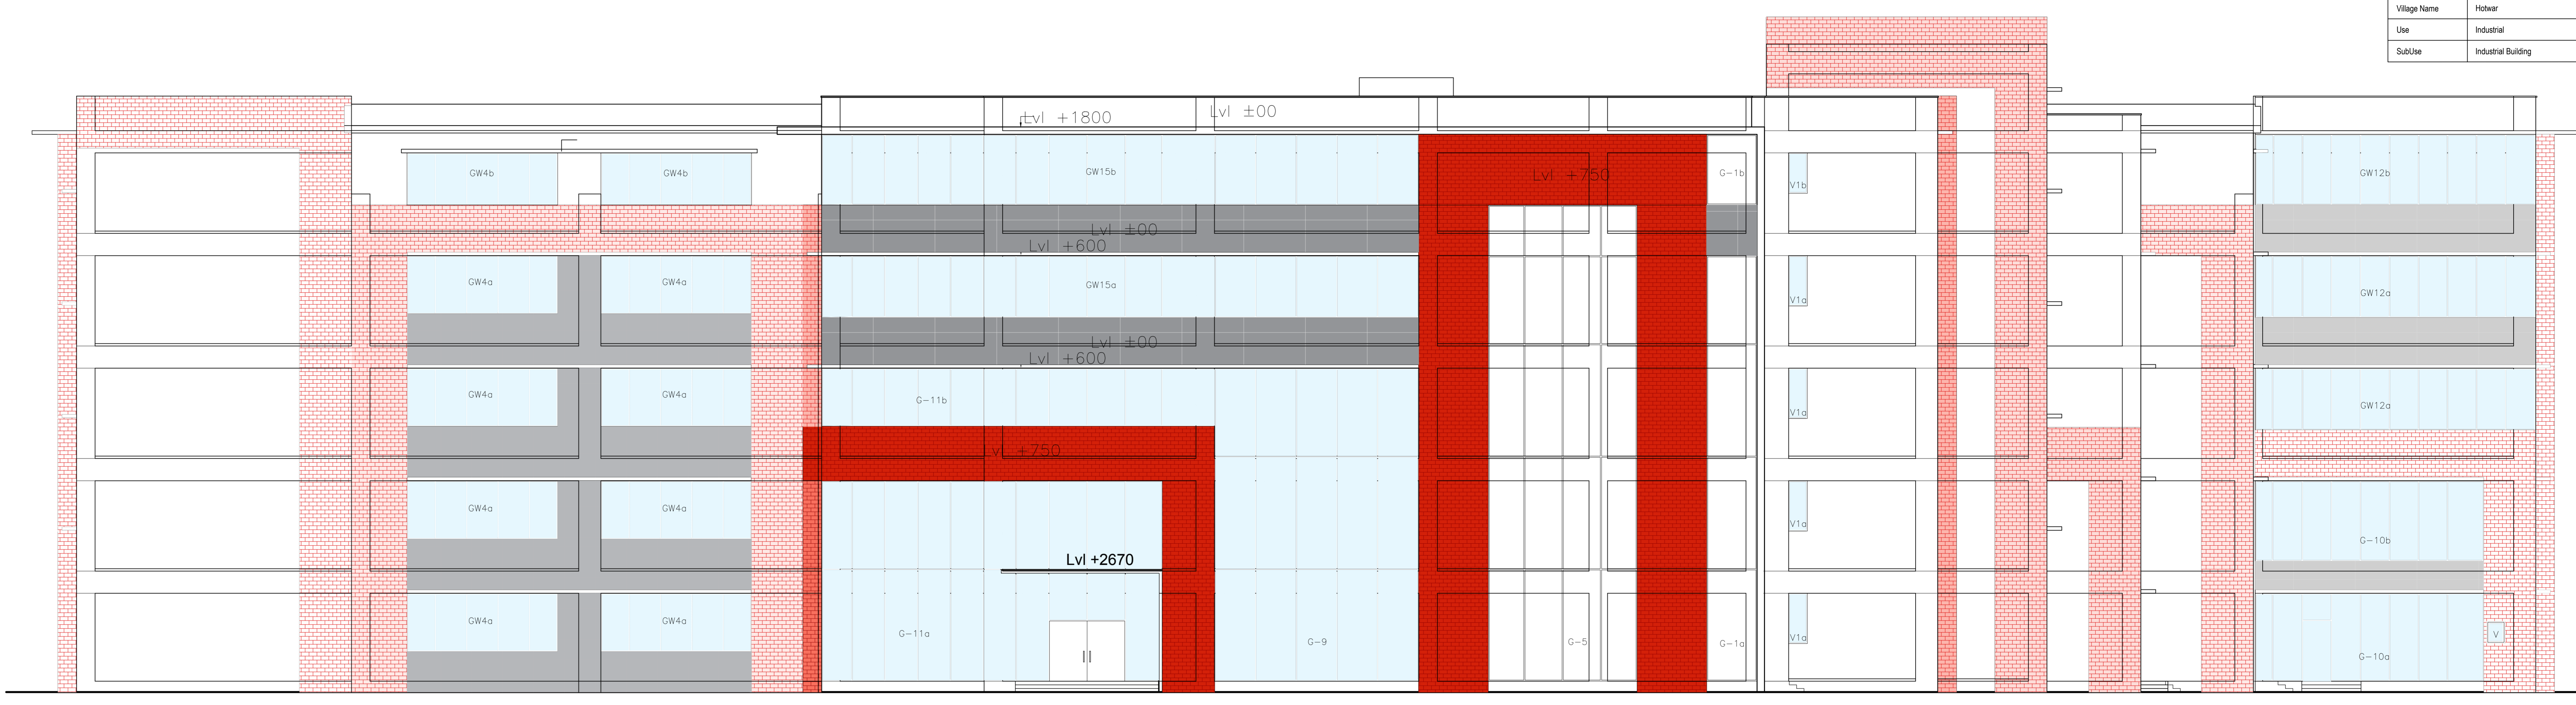

FRONT ELEVATION

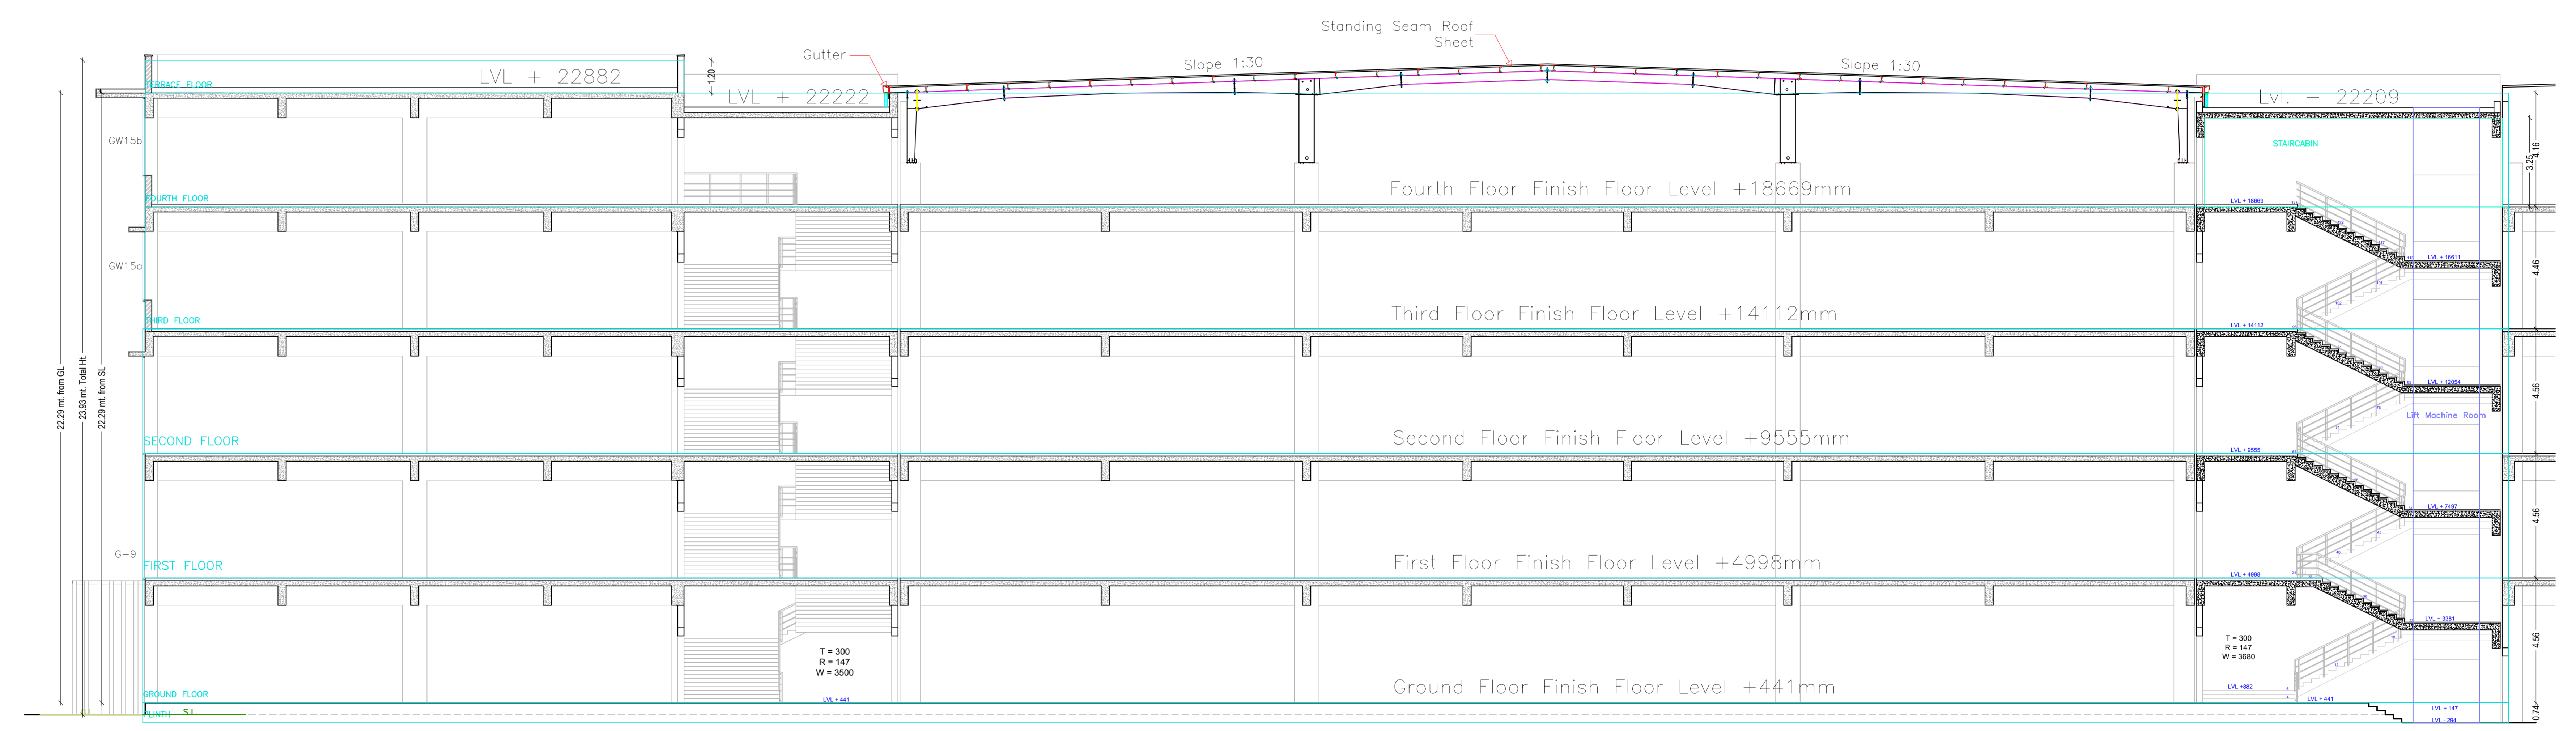

Proposed Basic Information	
Project File No.	JICA/MS/001/2018
Owner Name	Shree GMR Fashion Park One LLP
Plot No.	74, 73, 65, 66, 68, 67, 21, 20, 38.
Plot No.	No. 1
Village Name	Hinner
Use	Industrial
Sketch	Industrial Building



HIGHWAY SIDE ELEVATION



LEFT SIDE ELEVATION



REAR SIDE ELEVATION

LSP NAME AND SIGNATURE	STRUCTURAL ENGINE NAME AND SIGNATURE	BUILDER NAME AND SIGNATURE
PANKAJ BANSAL JICA/MS/19/001		