


**SITE PLAN**  
TOTAL OPEN CAR PARKING = 14 CARS

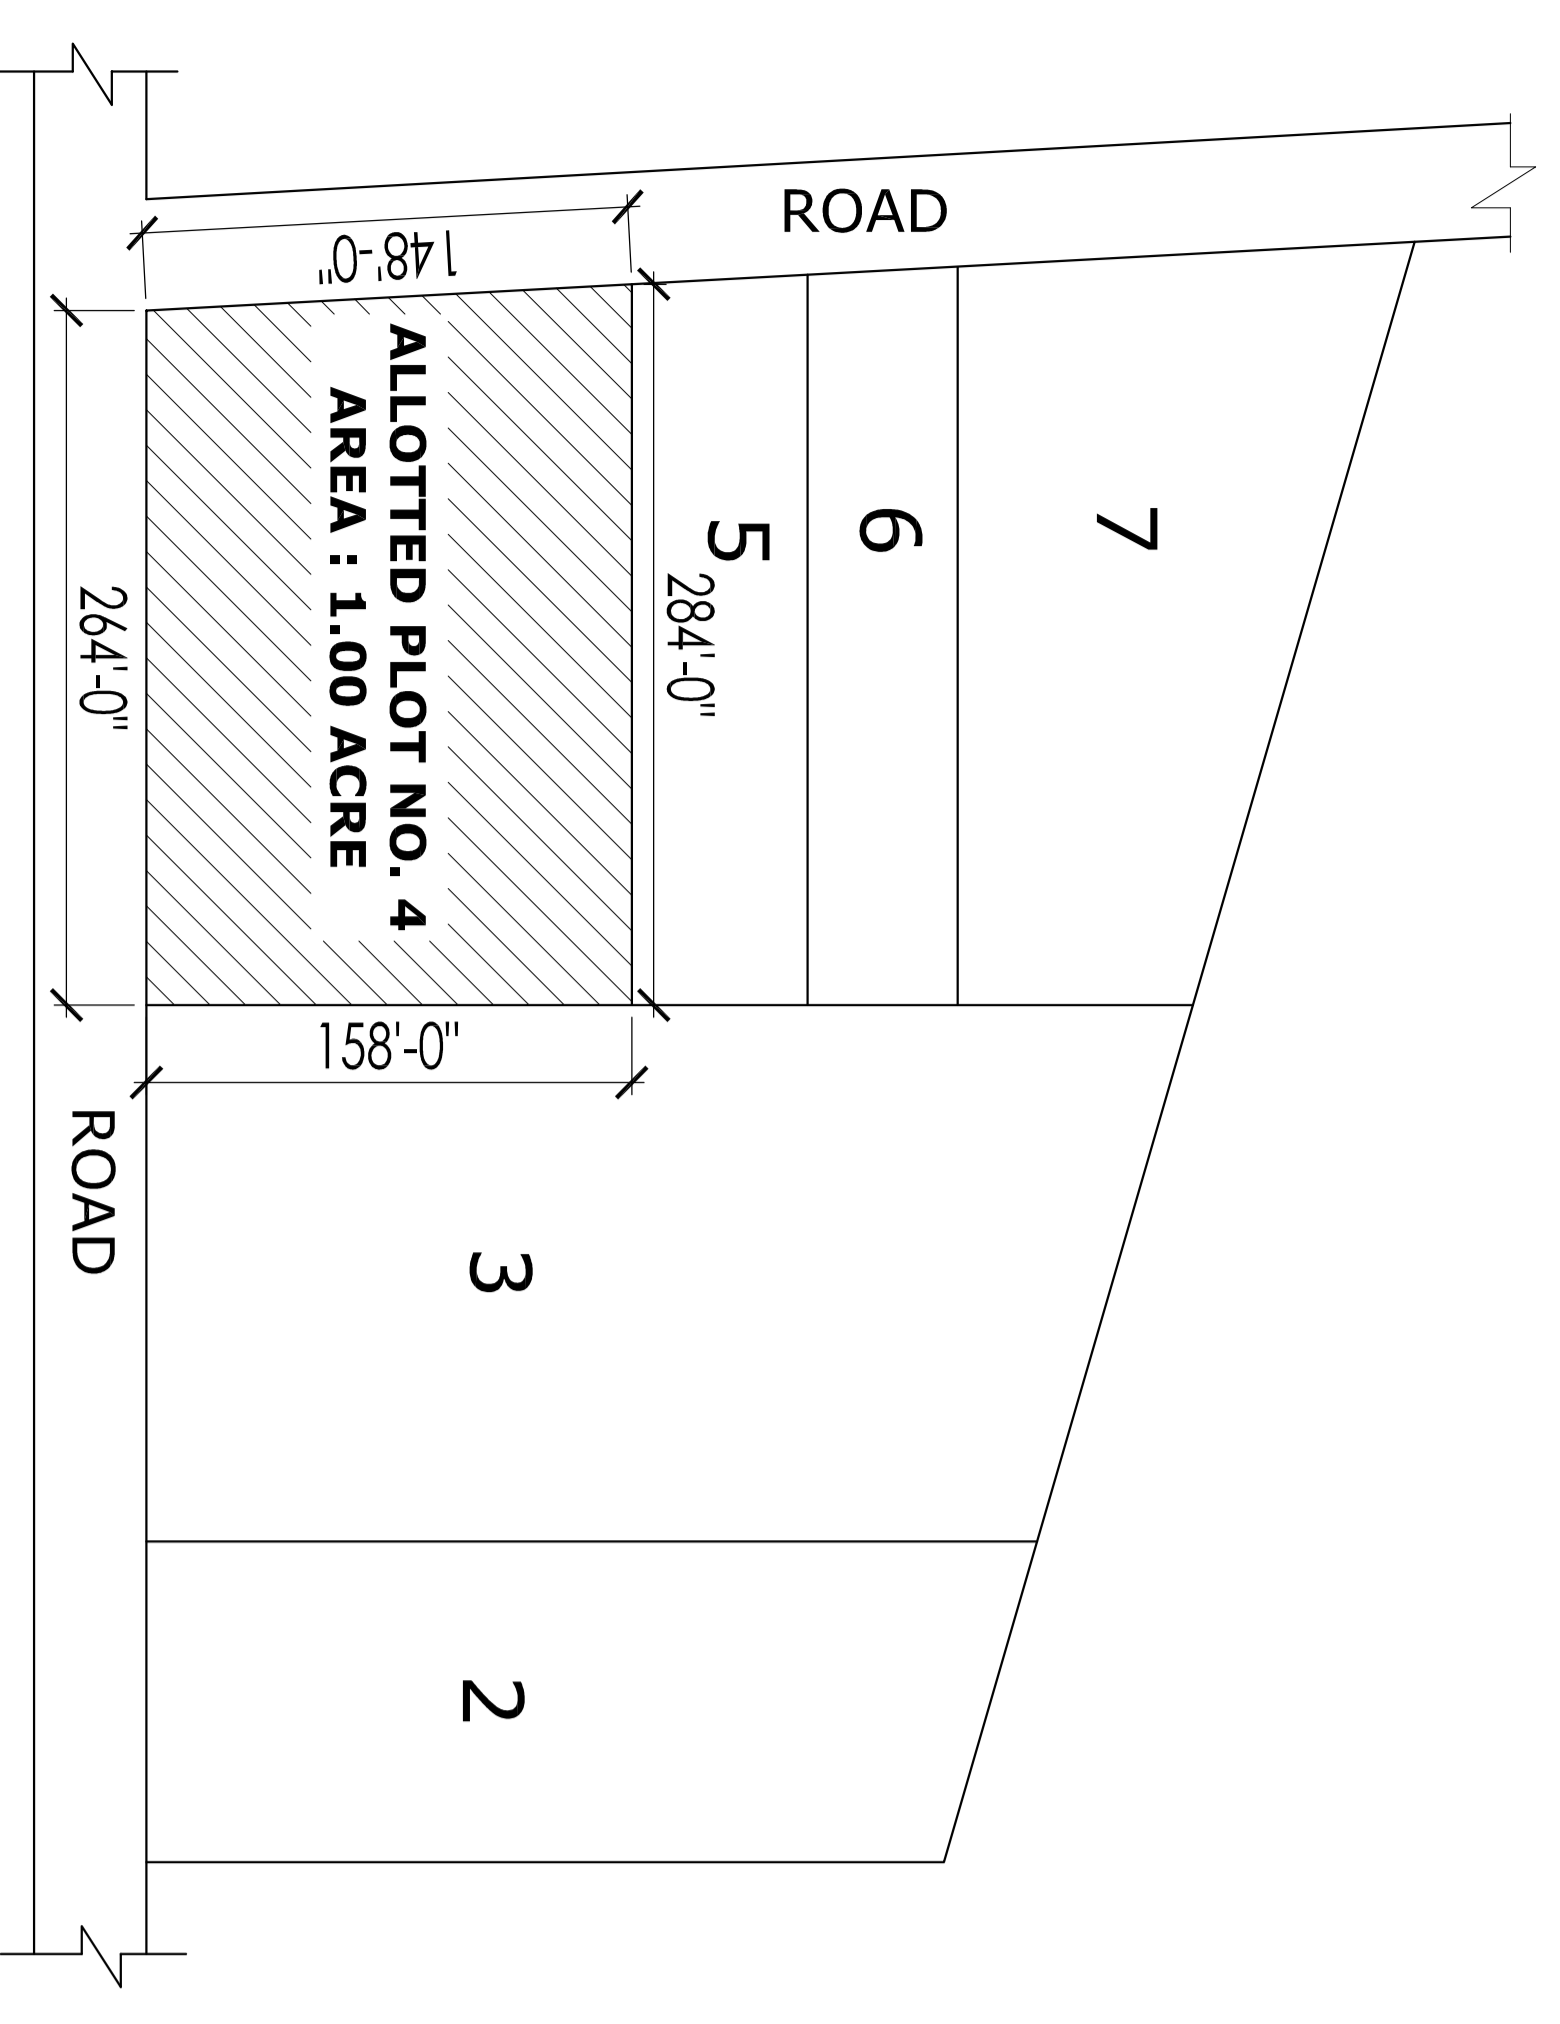

**KEY PLAN**

|  |  |   |  |
|--|--|---|--|
| <p>CONSTRUCTION OF MIMETIC IT PARK BUILDING, NAMKOM ROAD, RANCHI</p> <p><b>APPLICANT :-</b></p>                      |  | <p><b>ARCHITECT SIGN</b></p>  |  |
| <p><b>OWNER'S SIGN</b></p>   |  | <p><b>ARCHITECT SIGN</b></p>  |  |
| <p><b>MR. ANUP CHOWDHURY</b><br/>RAJABALLABH APARTMENT,<br/>CHHICHLAN HINDI, RANCHI</p> <p><b>DRAWING TYPE :</b></p> |  | <p><b>C.P.S. D.S. ASSOCIATES,</b><br/>A-202/207/208, Central Complex 2nd Flr.,<br/>B-32/3rd Floor, Pandey Business Park, 7th Mile W, Ashoknagar<br/>Bhubaneswar, Odisha-751014, Odisha-INDIA.<br/>TEL: 91-674-2511000, 91-674-2511001, 91-674-2511002, 91-674-2511003<br/>FAX: 91-674-2511004, 91-674-2511005</p> <p><b>DRAWING TITLE :</b></p> |  |
| <p><b>SUBMISSION DRAWING</b></p>   |  | <p><b>SITE PLAN AND AREA CALCULATION</b></p>  |  |
| <p><b>SHEET NO :-</b></p>  |  | <p><b>SCALE :-</b></p>  |  |
| <p><b>DATE :-</b></p>  |  | <p><b>DATE :-</b></p>   |  |
| <p><b>NORTH</b></p>  |  | <p><b>NORTH</b></p>   |  |