


COLOR INDEX

PLOT BOUNDARY	Black
ABUTTING ROAD	Green
PROPOSED CONSTRUCTION	Red
COMMON PLOT	Yellow
ROAD WIDENING AREA	Orange
EXISTING (To be retained)	Blue
EXISTING (To be demolished)	Light Blue

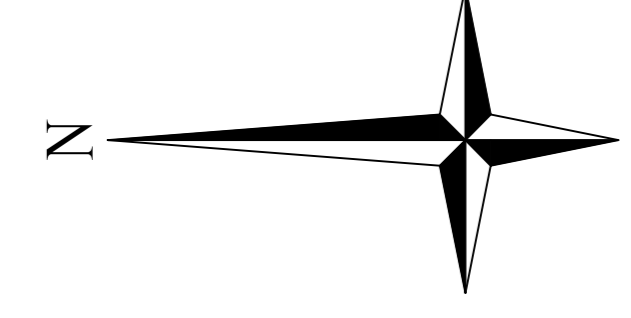

Proposal Basic Information

Proposal File No.	JADA/BP/0005/2022
Owner Name	Mr Satish Kumar Gang
Khata No	32, 46, 52, 55, 64, 72, 78
Plot No	Survey Plot No. 1485P, 1491P, 1492, 1493P, 1522P, 1523P, 1524P, 1525P, Industrial Plot No. 13/A
Village Name	Korra
Use	Industrial
SubUse	Industrial Building

AREA STATEMENT
JHARKHAND INDUSTRIAL AREA DEVELOPMENT AUTHORITY

PROJECT DETAIL:
Region: JHARKHAND URSAN
LOCAL BODIES:
District: RANCHI
Authority: JHARKHAND INDUSTRIAL AREA DEVELOPMENT AUTHORITY
Inward No: JADABP/0005/2022
Application Type: General Proposal
Project Type: Building Permission
Nature of Development: New
Location of Development Area: New Area

VERSION NO.: 1.0.62
VERSION DATE: 16/10/2020

Plot Use: Industrial
Plot SubUse: Industrial Building
PlotNearby/ReligiousStructure: NA
PlotNo/Plot No. Survey Plot No. 1485P, 1491P, 1492, 1493P, 1522P, 1523P, 1524P, 1525P, Industrial Plot No. 13/A
North: Plot No. - Industrial Plot No. 13/A
South: Plot No. - Industrial Plot No. 14, 15, 15A, 16, 16A, 17, 17A, 18, 19, 19A
East: Plot No. - Industrial Plot Boundary
West: Road Width - NH 2 60 Meters Wide

AREA OF PLOT (Minimum) SQ.MT. 4936.42
NET AREA OF PLOT(Gross Plot Area - Deduction from Gross Plot area) (A-Deductions) 4936.42
Deduction for Balance Plot Area(from Gross Plot Area)
Common Plot 5427.10
Total 5427.10
BALANCE AREA OF PLOT(Net Plot Area - Recreational/Amenity space) (A-Deductions) 44569.32
PLOT AREA FOR COVERAGE(Net Plot Area) (A-Deductions) 4936.42
Plot Area for FAR (Net Plot Area + RoadWidening Area) (A-Deductions) 4936.42
COVERAGE CHECK
Permissible Coverage area (50.00 %) 2468.21
Proposed Coverage Area (15.36 %) 7572.58
Total Prop. Coverage Area (15.36 %) 7572.58
Balance coverage area (34.64 %) 17295.63
FAR CHECK
Perm. FAR Area (2.00) 9872.84
Total Perm. FAR area 9872.84
Industrial FAR 8491.39
Proposed FAR Area 8491.39
Total Proposed FAR Area 8491.39
Consumed FAR Factor
Balance FAR Area 91381.45
BUILT UP AREA CHECK
Total Proposed BuiltUp Area 6507.31
ARCHTECT (Regd) NAWI Jan
ENGINEER (Regd)
SUPERVISOR (Regd) Mr Satish Kumar Gang
OWNER (Regd)
DEVELOPMENT AUTHORITY LOCAL BODY

FAR & Tenement Details (Table 4c-1)

Building	No. of Same Bldg	Gross Built Up Area (Sq.mt)	Deductions From Gross Built Area in (Sq.mt)	Total Built Up Area (Sq.mt)	Deductions (Area in Sq.mt)	Proposed FAR Area (Sq.mt)	Total FAR Area (Sq.mt)	Consumed Additional FAR Area (Sq.mt)	Tenm (No.)
A (MAIN BUILDING)	1	5887.26	0.00	5887.26	0.00	5887.26	5887.26	5887.26	01
A (SLAG CRUSHER SHED)	1	539.70	0.00	539.70	0.00	539.70	539.70	539.70	01
A (ADMN)	1	538.78	0.00	538.78	15.91	522.88	522.87	522.87	02
A (SENIOR STAFF)	1	187.48	0.00	187.48	0.00	187.48	187.48	187.48	01
A (LABOUR ROOM)	1	49.11	0.00	49.11	0.00	49.11	49.11	49.11	01
A (CANTEEN)	1	141.14	0.00	141.14	0.00	141.14	141.14	141.14	01
A (LABOUR QUARTERS)	1	1199.62	35.78	1163.84	0.00	1163.83	1163.84	1163.84	02
Grand Total	7	8543.09	35.78	8507.31	15.91	8491.39	8491.40	8491.40	09

Buildingwise Floor FAR Details

Floor Name	Building Name												Total		
	A (MAIN BUILDING)	A (SLAG CRUSHER SHED)	A (ADMN)	A (SENIOR STAFF)	A (LABOUR ROOM)	A (CANTEEN)	A (LABOUR QUARTERS)	Total Proposed Built Up Area (Sq.mt)	Total Proposed FAR Area (Sq.mt)	Total Proposed Built Up Area (Sq.mt)	Total Proposed FAR Area (Sq.mt)	Total Proposed Built Up Area (Sq.mt)	Total Proposed FAR Area (Sq.mt)		
Ground Floor	5887.26	5887.26	539.70	539.70	253.48	253.48	187.48	49.11	49.11	141.14	141.14	614.42	614.42	7572.59	7572.59
First Floor	0.00	0.00	0.00	0.00	286.30	269.39	0.00	0.00	0.00	0.00	0.00	549.42	549.42	834.72	818.81
Roof Floor	0.00	0.00	0.00	0.00	0.00	0.00	0.00	0.00	0.00	0.00	0.00	0.00	0.00	0.00	0.00
Total	5887.26	5887.26	539.70	539.70	539.78	522.87	187.48	49.11	49.11	141.14	141.14	1163.84	1163.84	8507.31	8491.40

Building USE/SUBUSE Details

Building Name	Building Use	Building SubUse	Building Structure
A (MAIN BUILDING)	Industrial	Industrial Building	Non-Highrise
A (SLAG CRUSHER SHED)	Industrial	Industrial Building	Non-Highrise
A (ADMN)	Industrial	Industrial Building	Non-Highrise
A (SENIOR STAFF)	Industrial	Industrial Building	Non-Highrise
A (LABOUR ROOM)	Industrial	Industrial Building	Non-Highrise
A (CANTEEN)	Industrial	Industrial Building	Non-Highrise
A (LABOUR QUARTERS)	Industrial	Industrial Building	Non-Highrise

Required Parking (Table 7a)

Building Name	Type	SubUse	Area (Sq.mt)	Units		Car		TwoWheeler		
				Reqd.	Prop.	Reqd. Unit	Prop.	Reqd. Unit	Prop.	
A (MAIN BUILDING)	Industrial	Building	> 0	400	5887.26	1	10	-	-	
A (SLAG CRUSHER SHED)	Industrial	Building	> 0	400	539.70	1	1	-	-	
A (ADMN)	Industrial	Building	> 0	400	539.70	-	-	1	3	
A (SENIOR STAFF)	Industrial	Building	> 0	400	522.88	1	1	-	-	
A (LABOUR ROOM)	Industrial	Building	> 0	400	522.88	-	-	1	3	
A (CANTEEN)	Industrial	Building	> 0	400	187.48	1	1	-	-	
A (LABOUR QUARTERS)	Industrial	Building	> 0	400	187.48	-	-	-	-	
A (LABOUR QUARTERS)	Industrial	Building	> 0	400	49.11	1	1	-	-	
A (LABOUR QUARTERS)	Industrial	Building	> 0	400	49.11	-	-	1	1	
A (LABOUR QUARTERS)	Industrial	Building	> 0	400	141.14	1	1	-	-	
A (LABOUR QUARTERS)	Industrial	Building	> 0	400	141.14	-	-	1	1	
A (LABOUR QUARTERS)	Industrial	Building	> 0	400	1163.83	1	2	-	-	
A (LABOUR QUARTERS)	Industrial	Building	> 0	400	1163.83	-	-	1	7	
Total							17	17	47	53

Parking Check (Table 7b)




Vehicle Type	Reqd		Prop	
	No.	Area	No.	Area
Car	17	212.50	17	212.50
TwoWheeler	47	94.00	53	106.00
Total		306.50		424.50

LTP NAME AND SIGNATURE NAWI Jan JADA/NRC/0001/2018	STRUCTURAL ENGS NAME AND SIGNATURE	BUILDER NAME AND SIGNATURE	DIGITAL SIGNATURE
--	------------------------------------	----------------------------	-------------------

SITE LAYOUT PLAN

Proposal Basic Information

Proposal File No.	JADA/BP/0005/2022
Owner Name	Mr Satish Kumar Garg
Khata No	32, 46, 52, 55, 64, 72, 78
Plot No	Survey Plot No. 1485P, 1491P, 1492, 1493P, 1522P, 1523P, 1524P, 1525P, Industrial Plot No. 131-A
Village Name	Korra
Use	Industrial
SubUse	Industrial Building

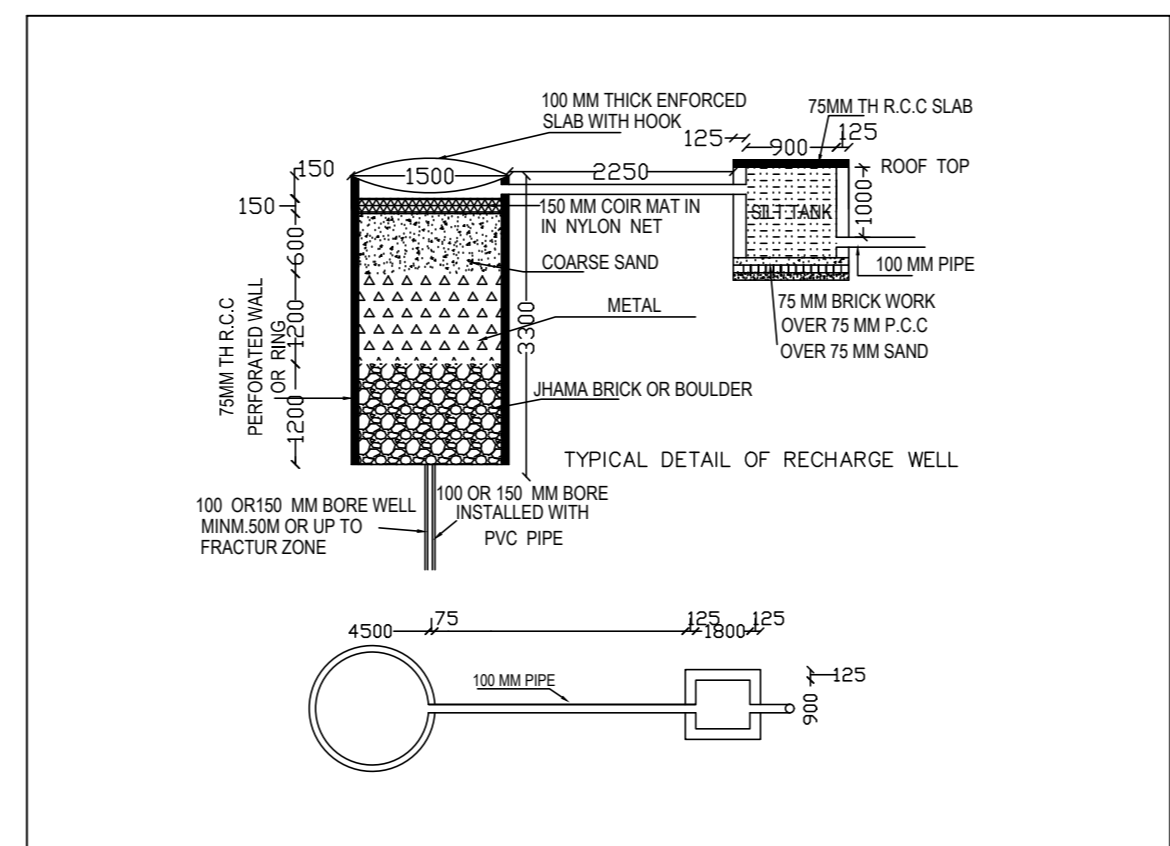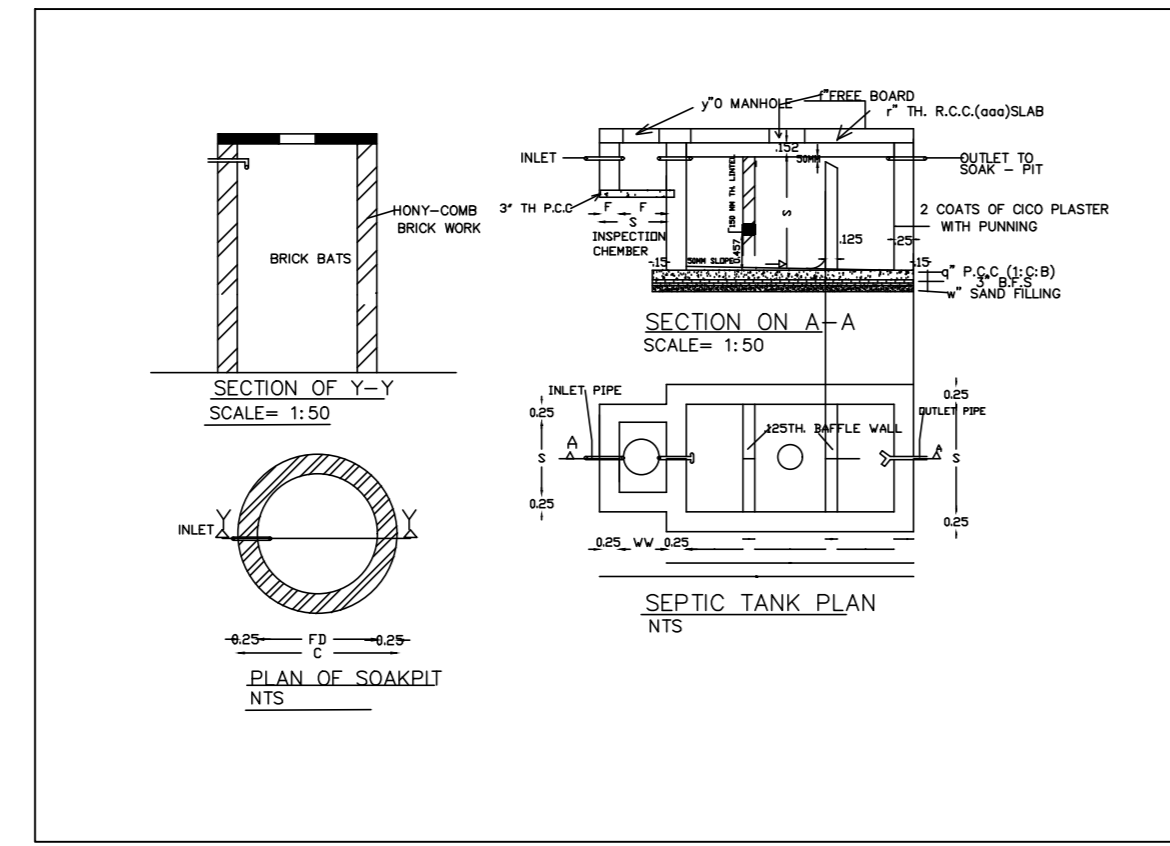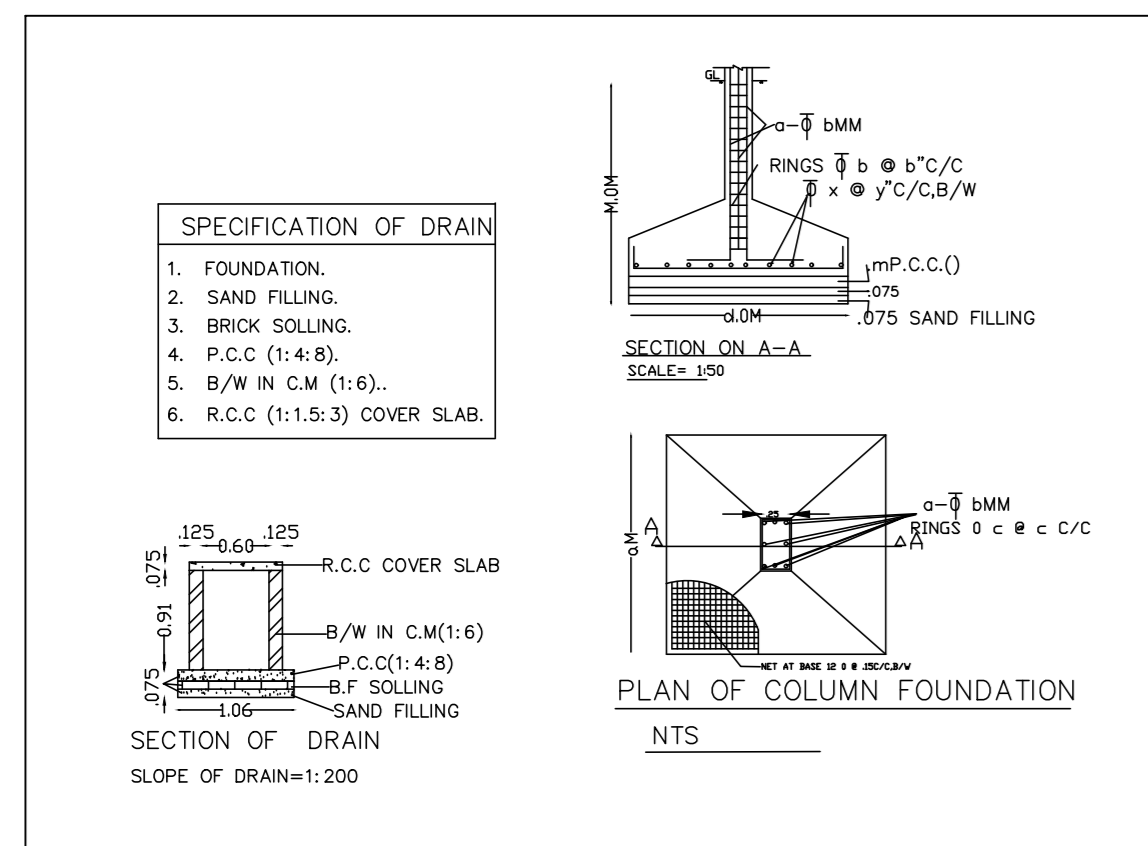

Building :A (ADMIN)

Floor Name	Total Built Up Area (Sq.mt.)	Disturbance Area in (Sq.mt.)	Proposed FAR Area (Sq.mt.)	Total FAR Area (Sq.mt.)	Total Consumed Additional FAR Area (Sq.mt.)	Tent (No.)
Ground Floor	253.48	0.00	253.48	253.48	253.48	01
First Floor	265.30	15.91	265.30	265.30	265.30	01
Terrace Floor	0.00	0.00	0.00	0.00	0.00	00
Total	518.78	15.91	518.78	518.78	518.78	02
Total Number of Same Buildings	1					
Total	518.78	15.91	518.78	518.78	518.78	02

UnitBUA Table for Building :A (ADMIN)

FLOOR	Name	UnitBUA Type	UnitBUA Area	Carpet Area	No. of Rooms	No. of Tenement
GROUND FLOOR PLAN	OTHER		253.48	222.78	15	1
FIRST FLOOR PLAN	OTHER		265.30	218.59	14	1
Total			518.78	441.35	29	2

SCHEDULE OF DOOR:


BUILDING NAME	NAME	LENGTH	HEIGHT	NOS
A (ADMIN)	D3	0.76	2.10	02
A (ADMIN)	D2	0.89	2.10	03
A (ADMIN)	D2	0.91	2.10	06
A (ADMIN)	D1	1.07	2.10	20

SCHEDULE OF WINDOW/VENTILATION:


BUILDING NAME	NAME	LENGTH	HEIGHT	NOS
A (ADMIN)	V2	0.91	1.20	06
A (ADMIN)	VW	1.22	1.20	34

Balcony Calculations Table


FLOOR	SIZE	AREA	TOTAL AREA
FIRST FLOOR PLAN	1.19 X 17.83 X 1 X 1	21.27	31.82
FIRST FLOOR PLAN	1.19 X 8.84 X 1 X 1	10.55	
Total			31.82

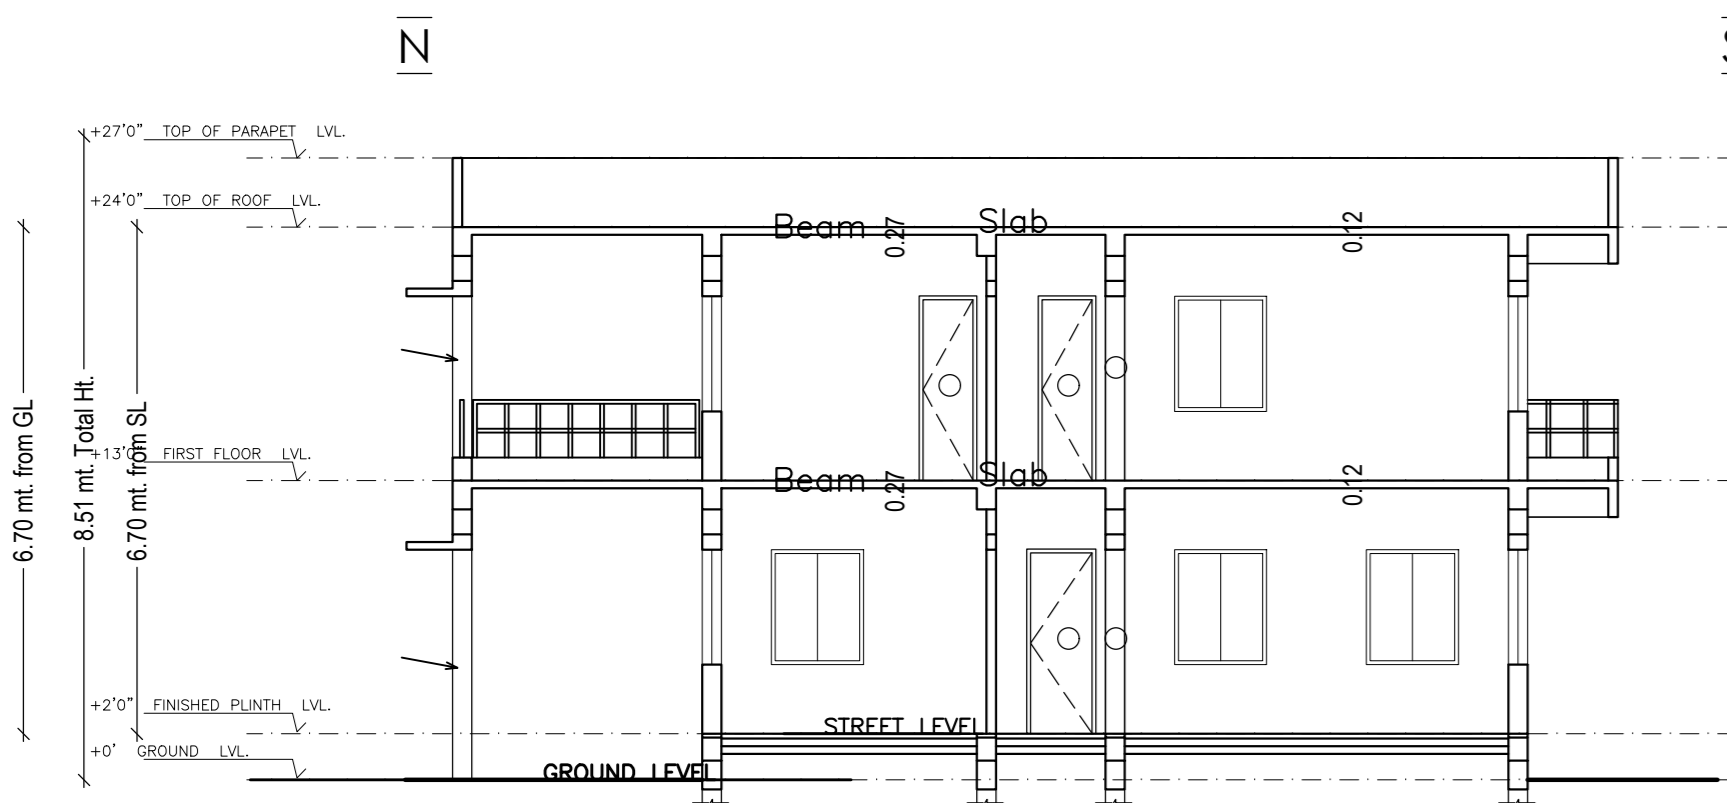


SECTION B-B'

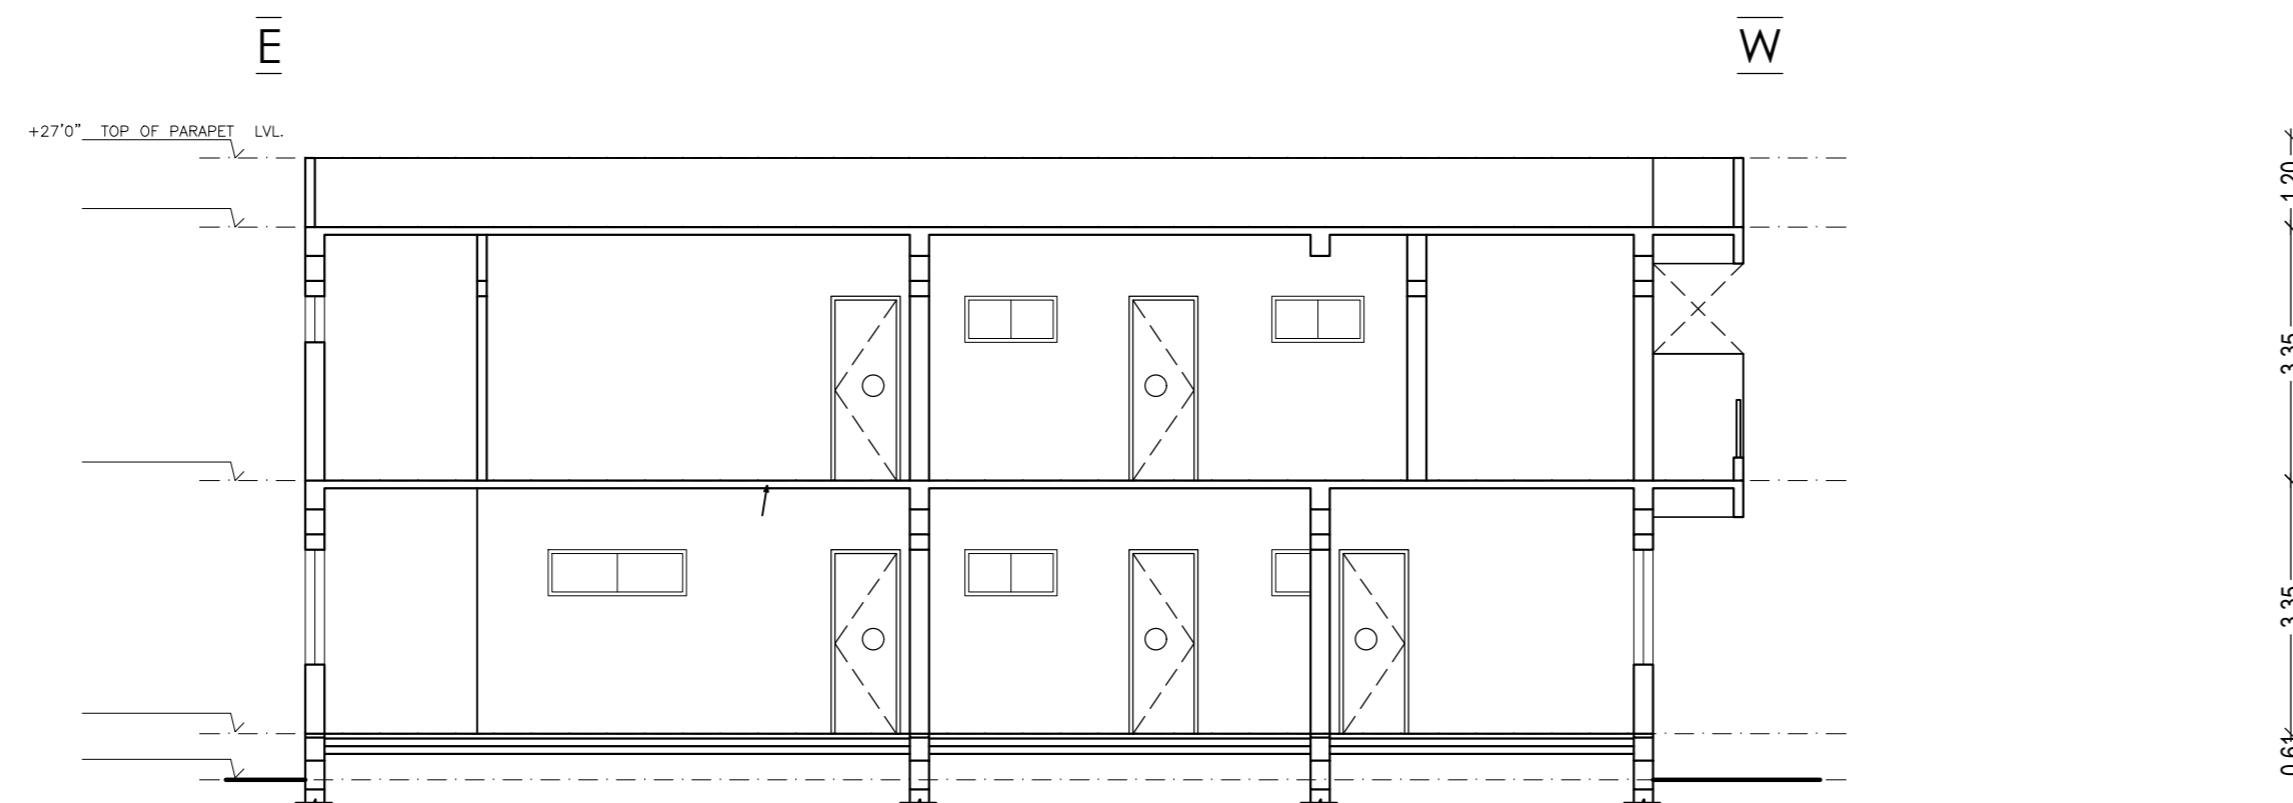



SECTION A-A'

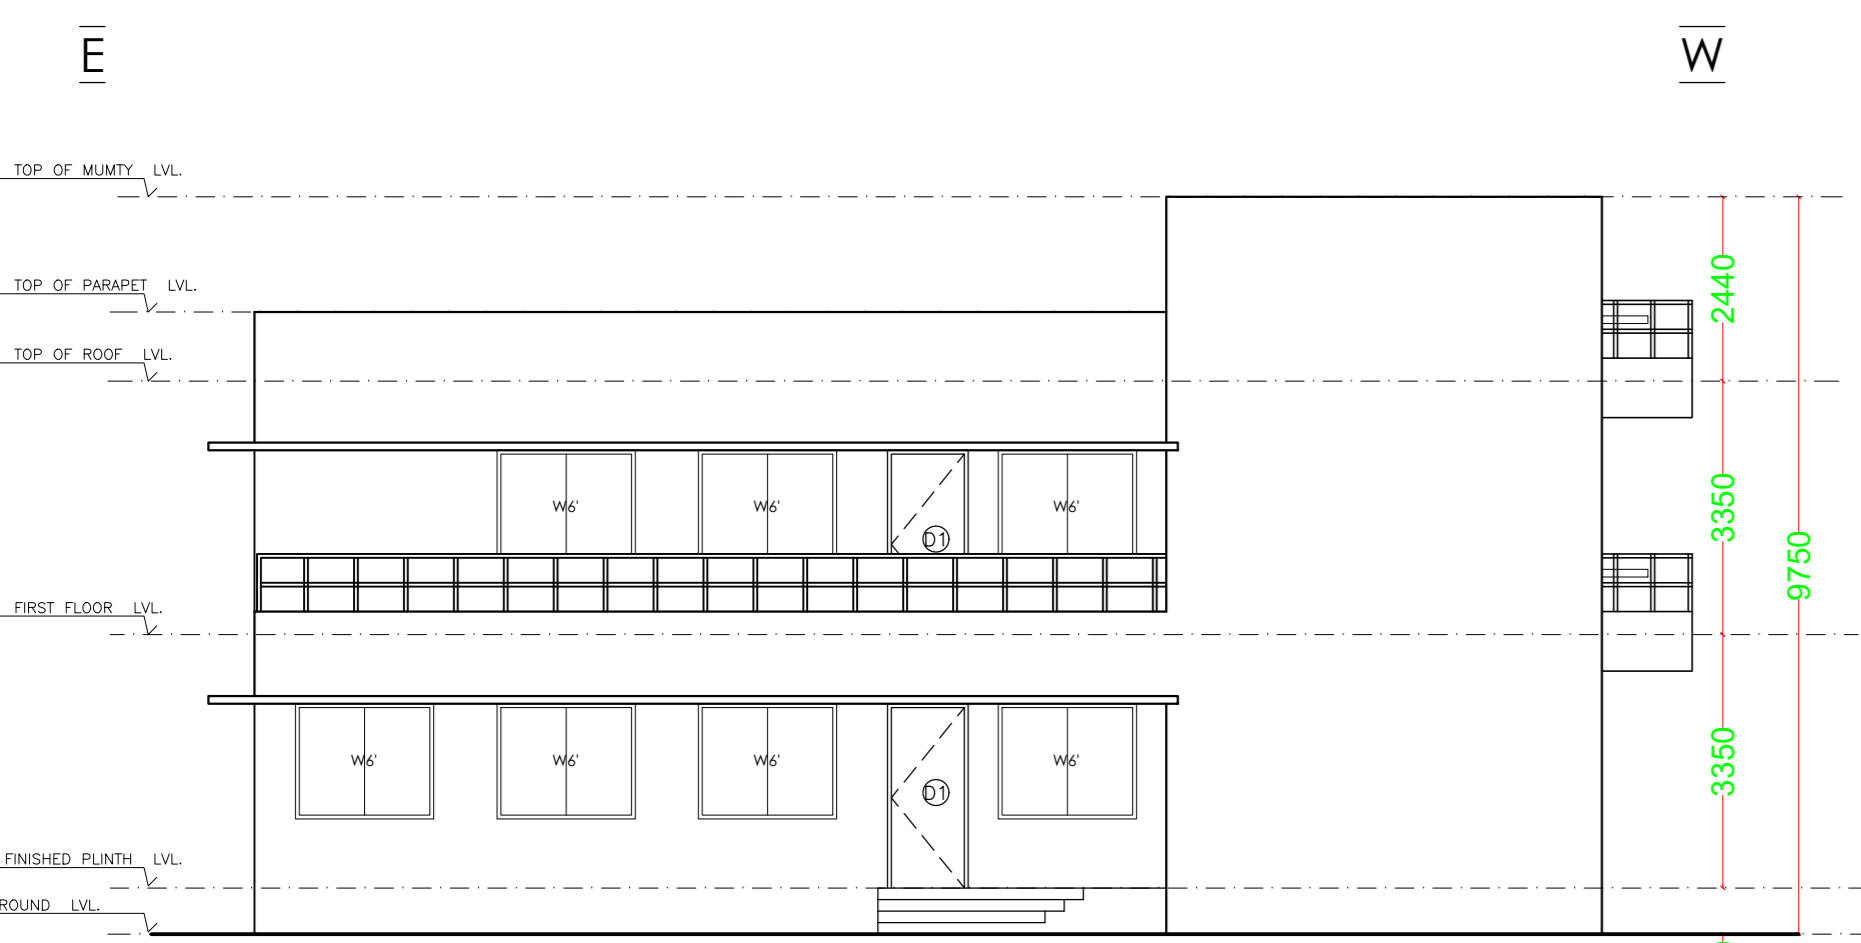


ELEVATION - 2

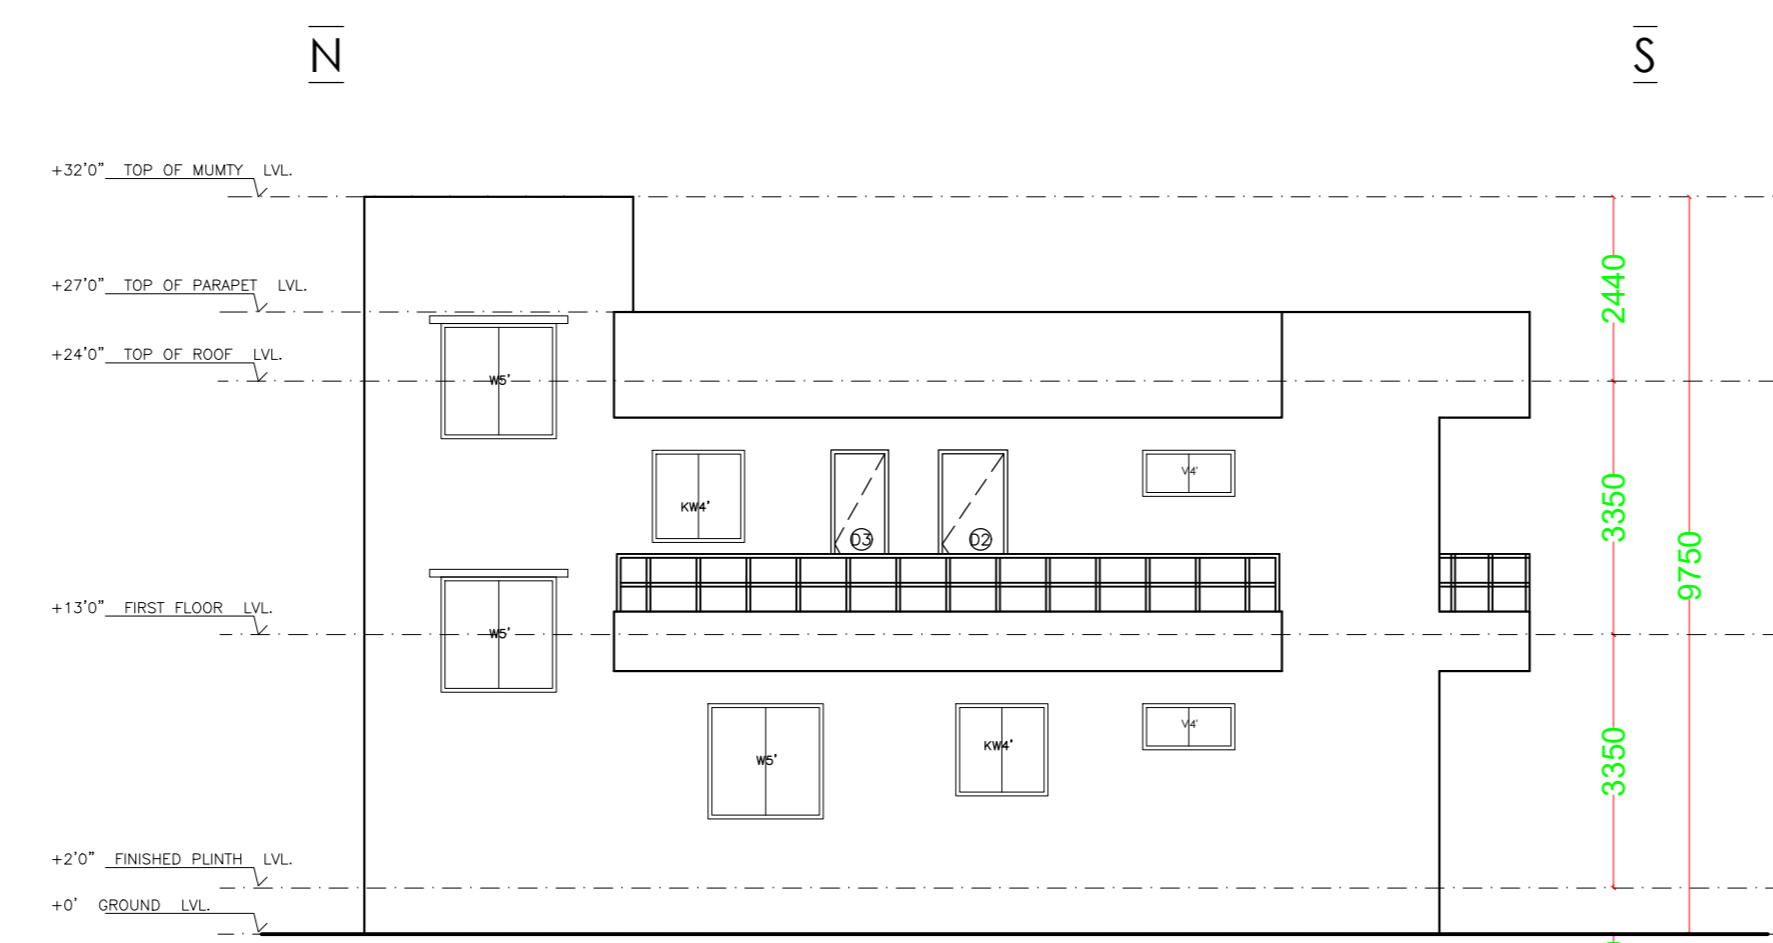


ELEVATION - 1

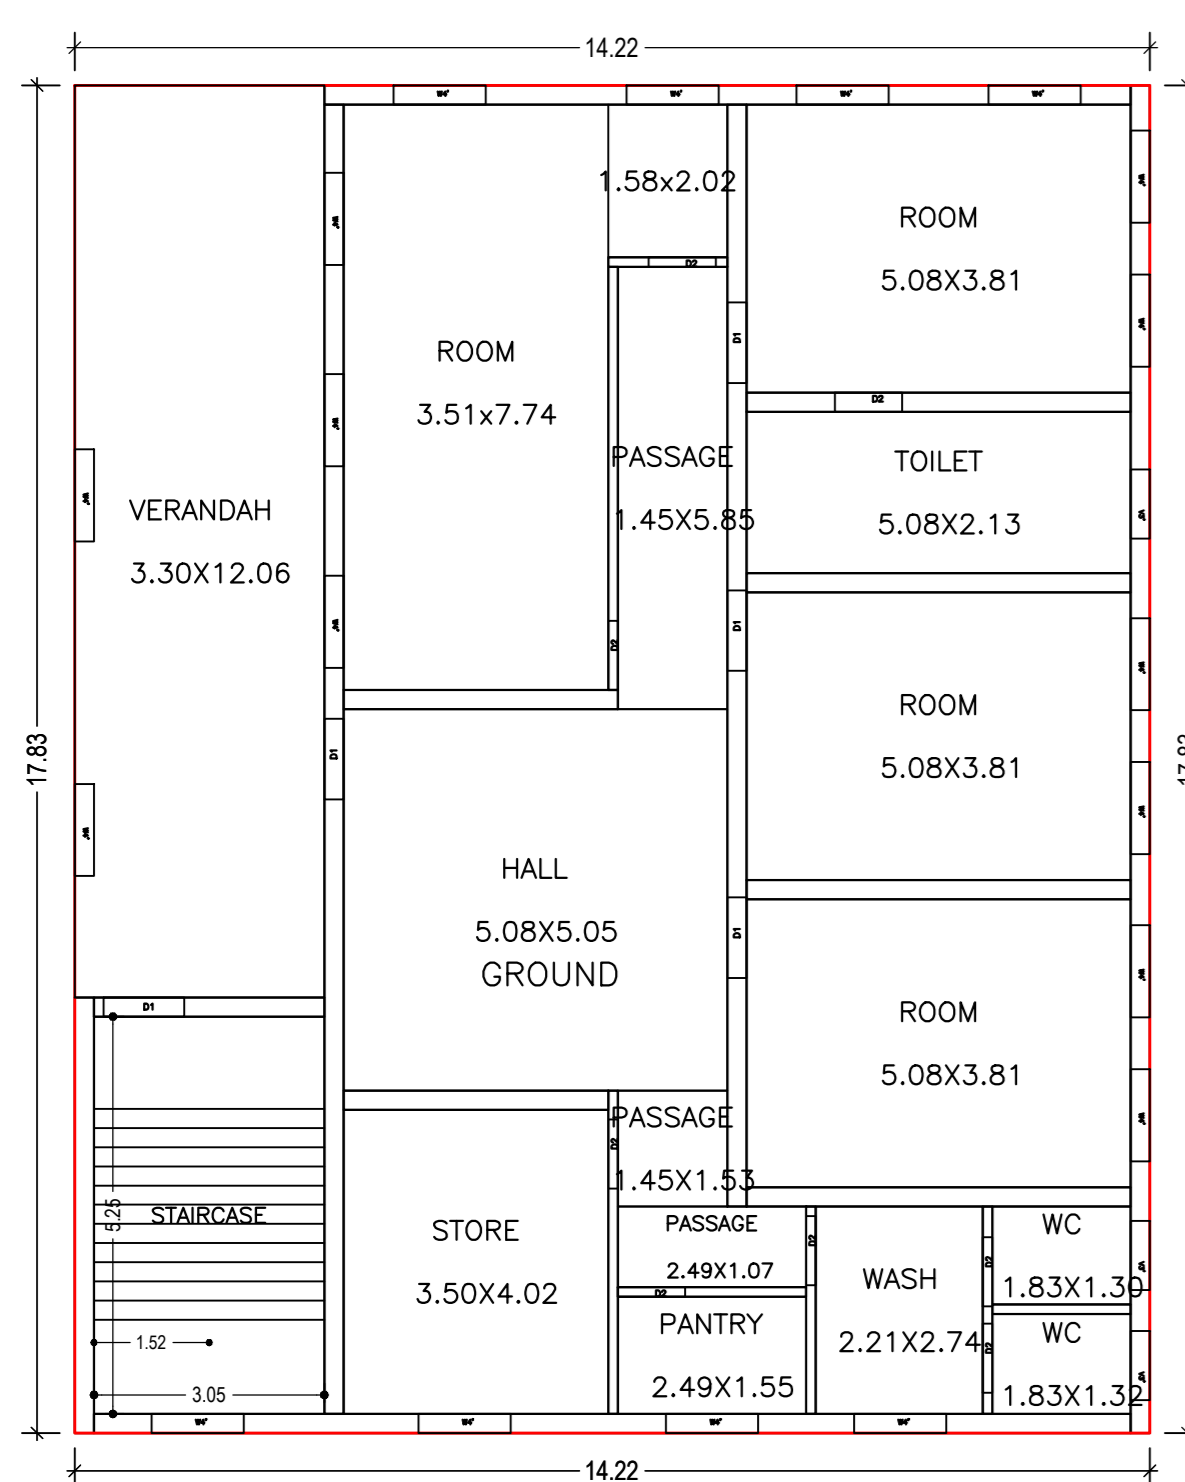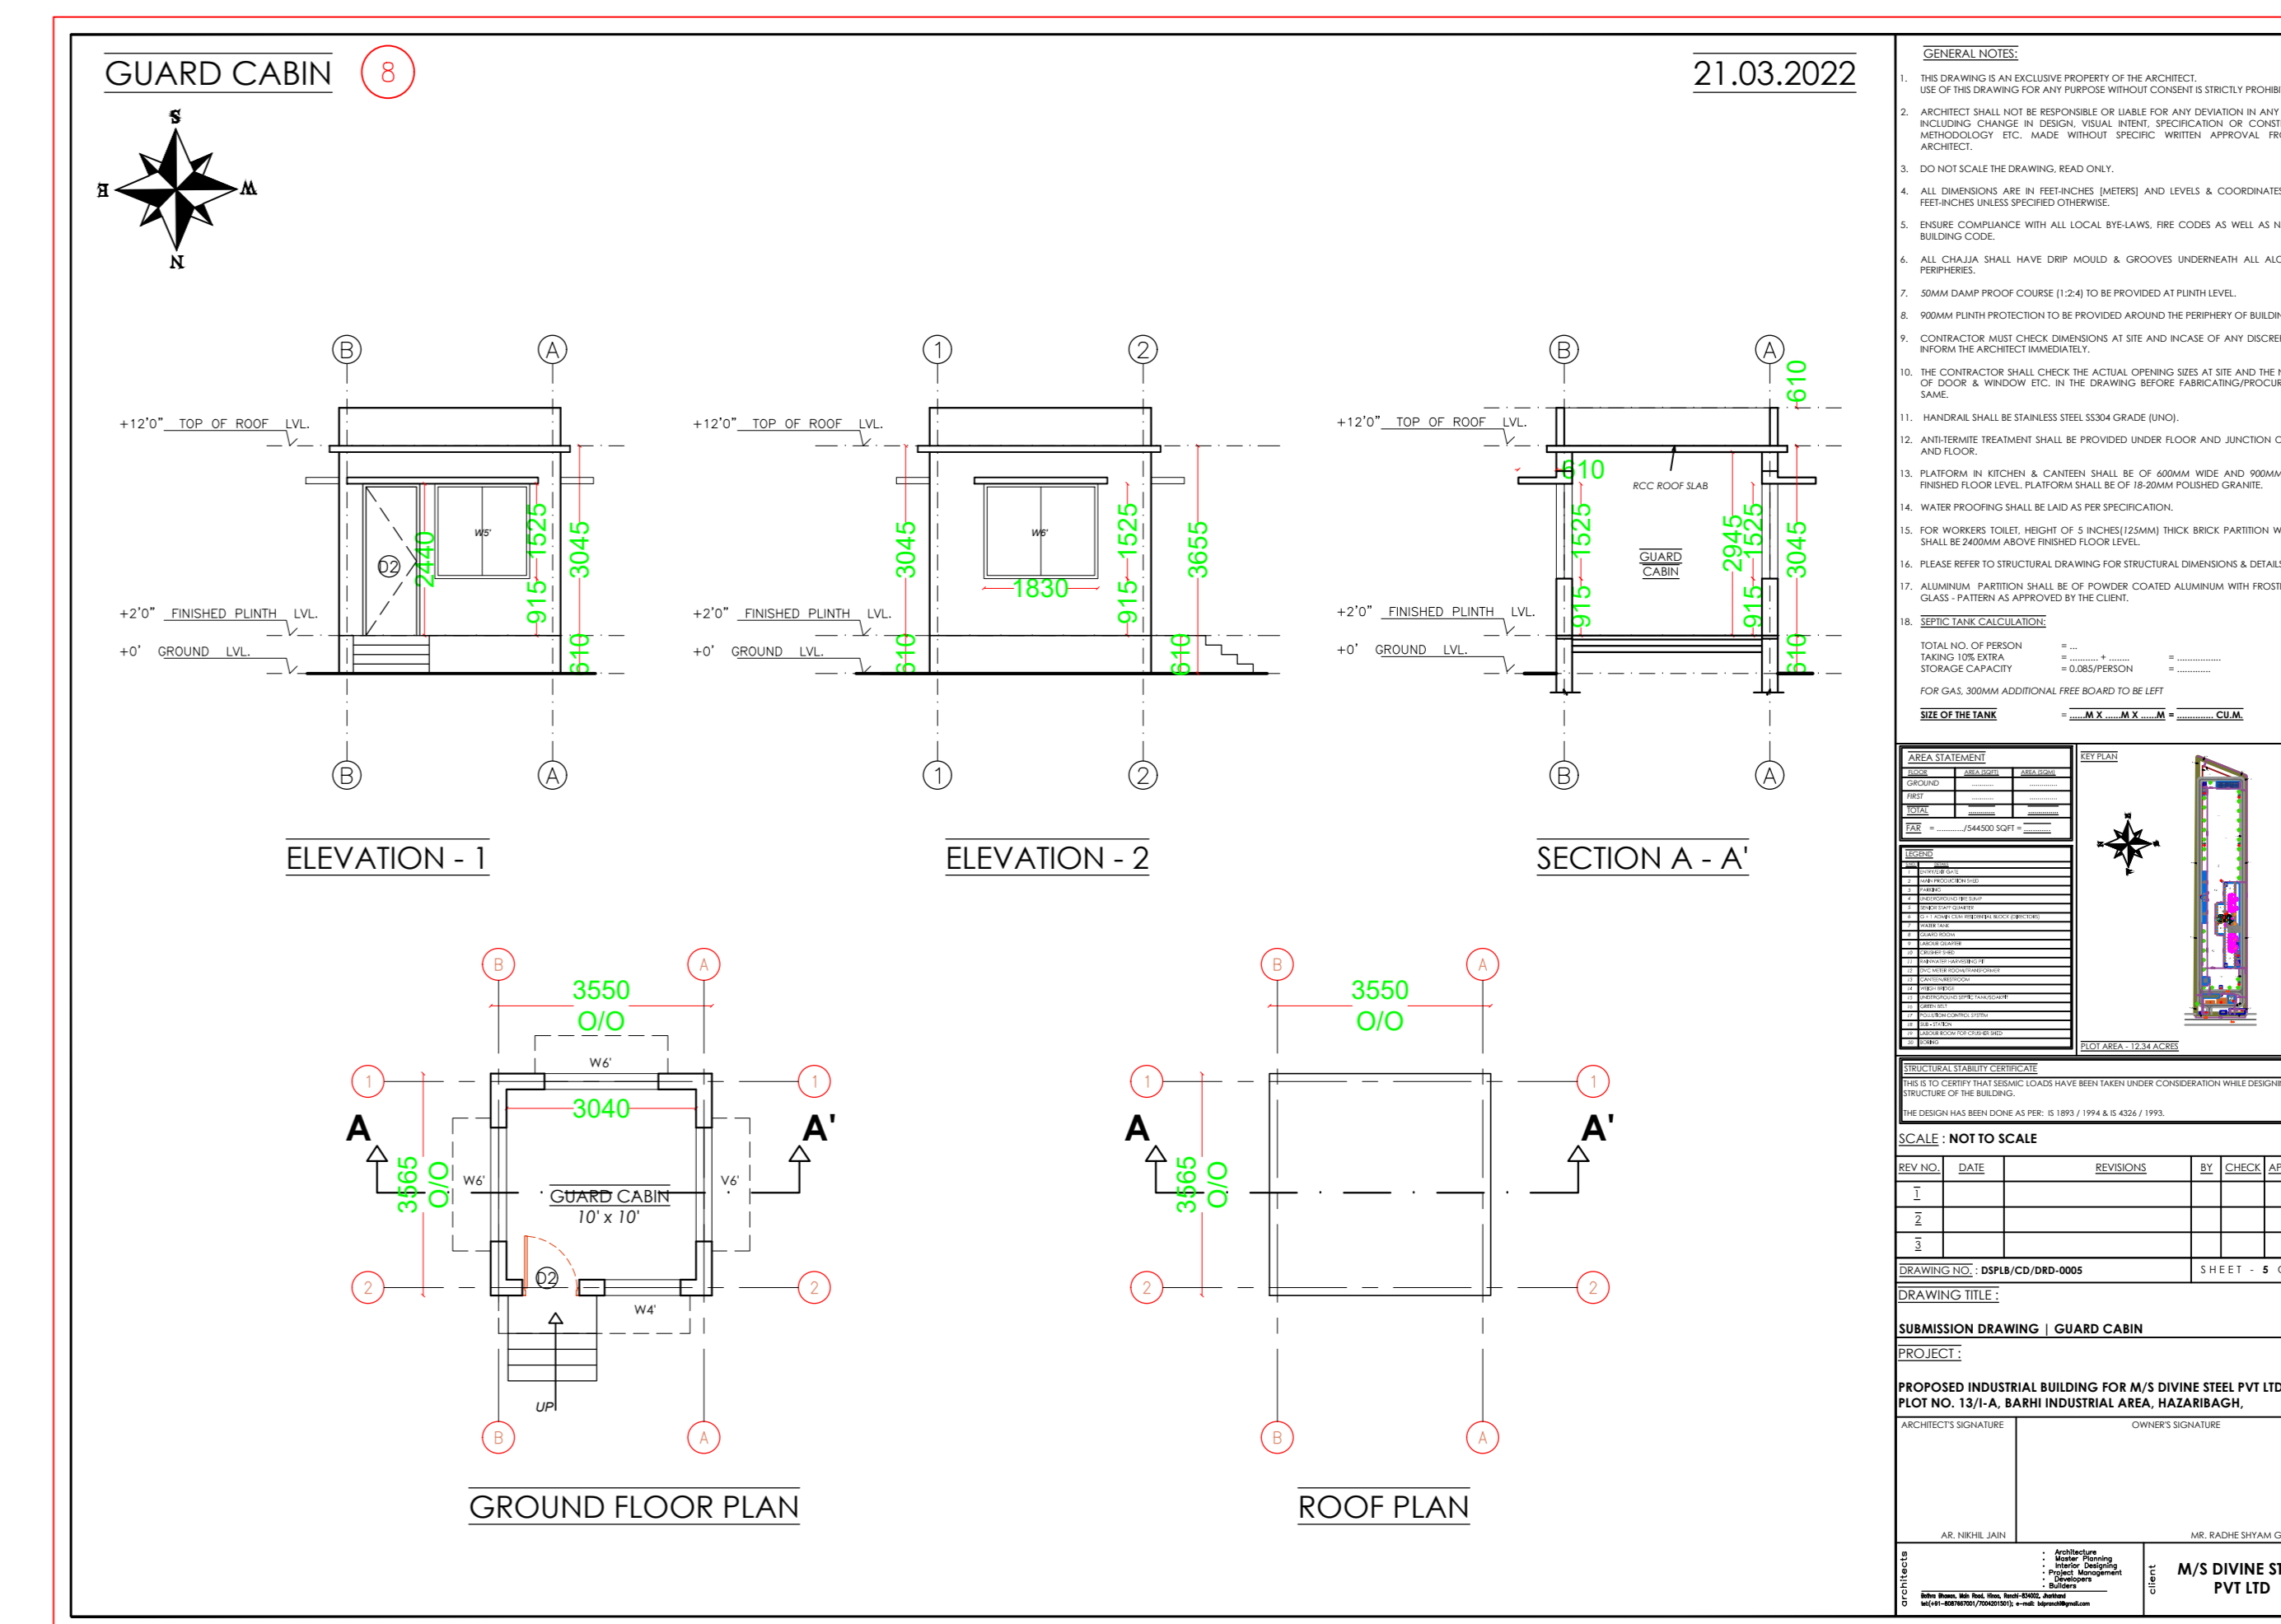

GROUND FLOOR PLAN (Proposed)

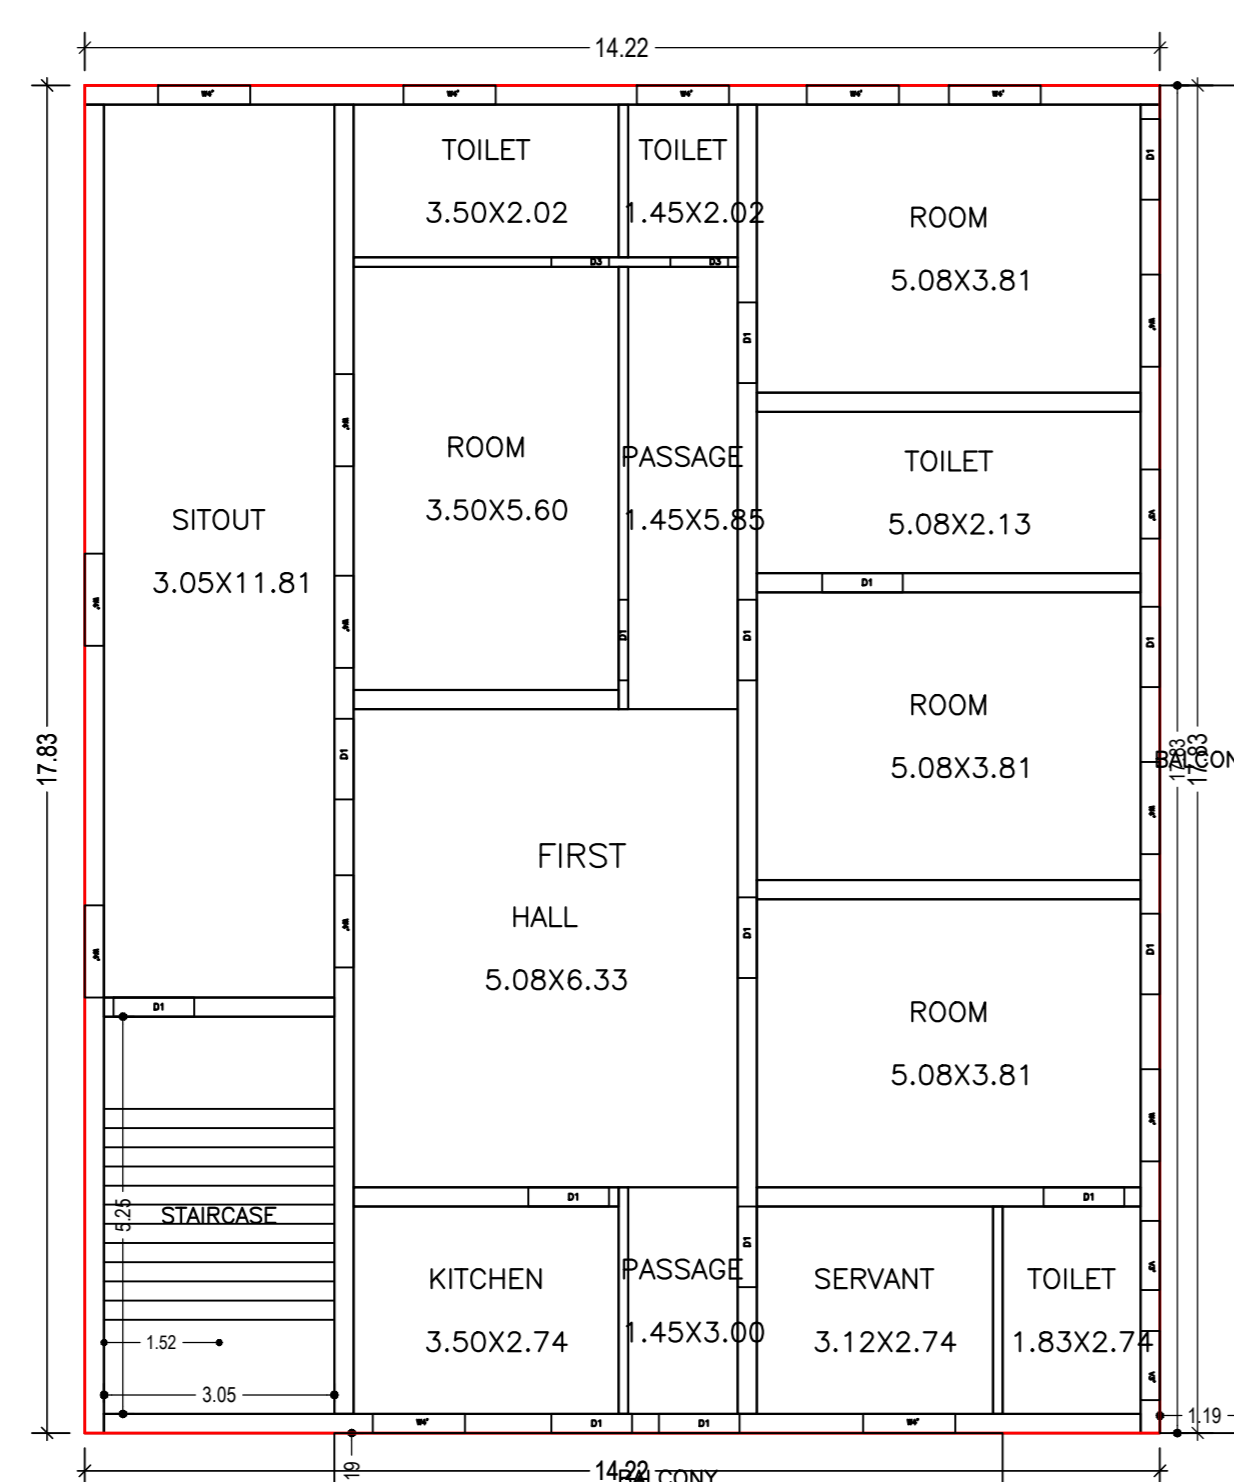

FIRST FLOOR PLAN (Proposed)

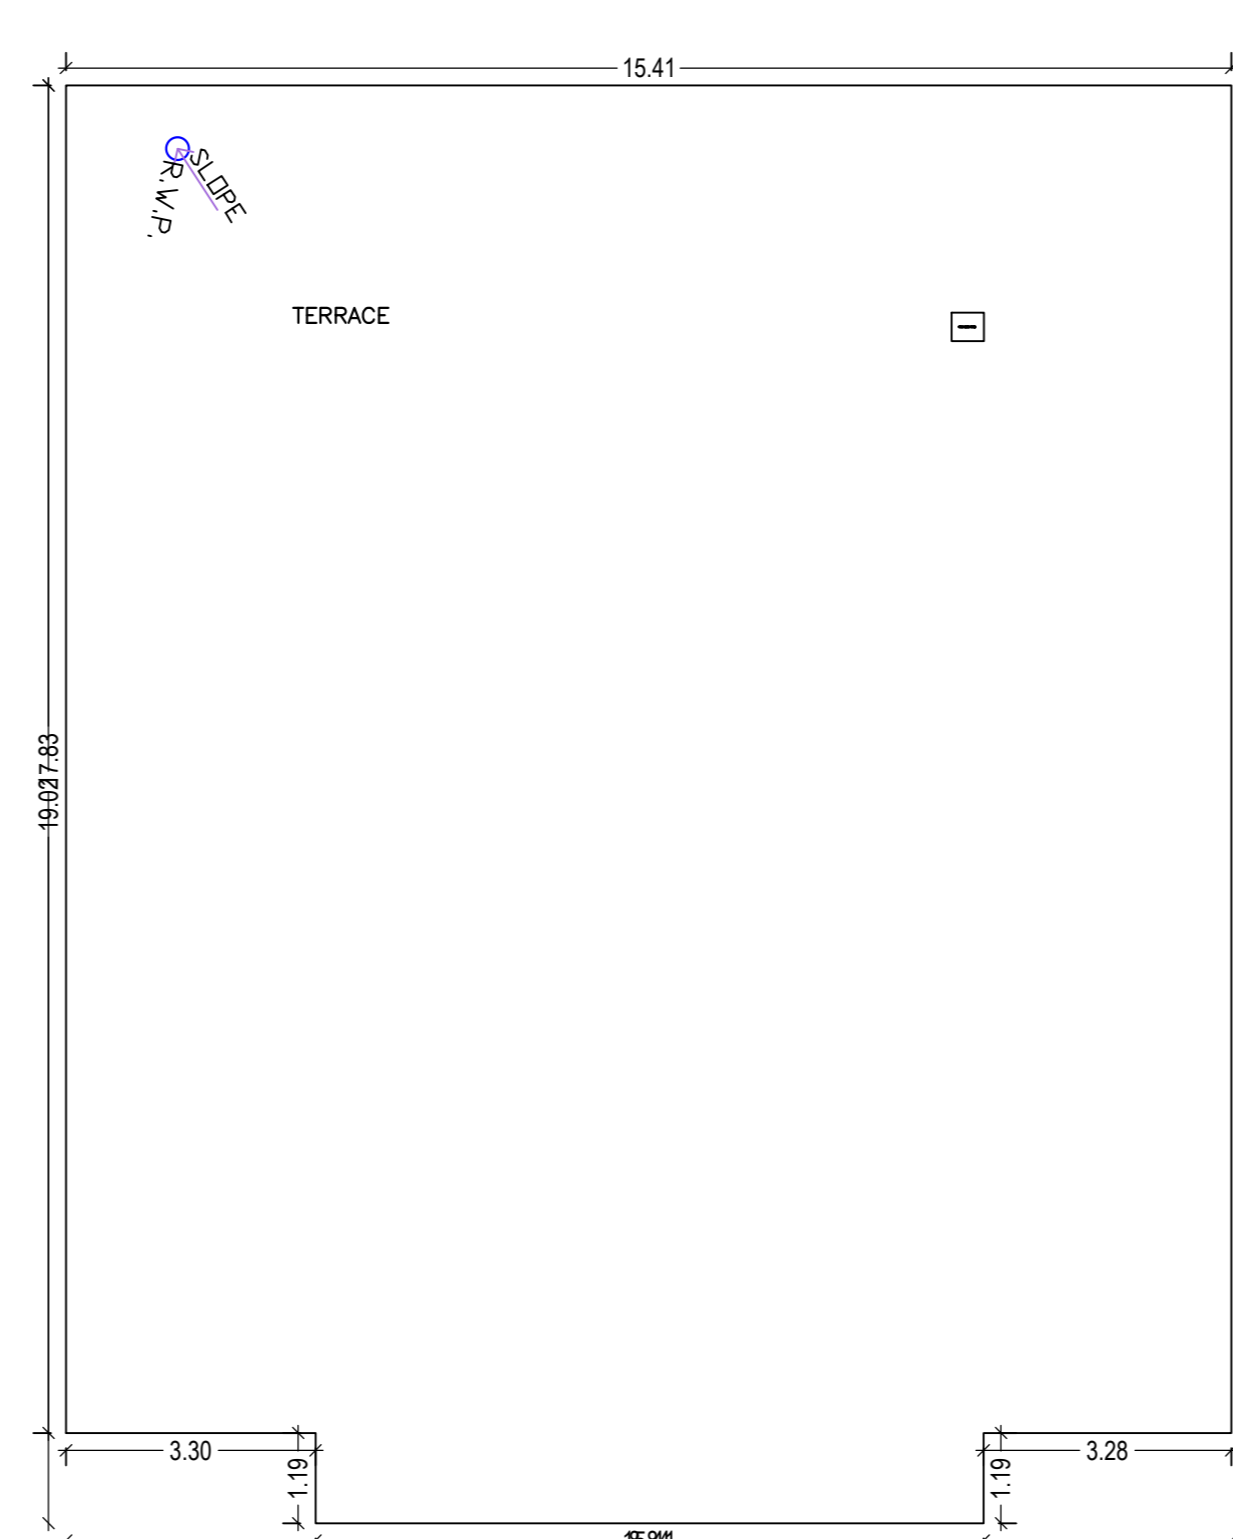

TERRACE FLOOR PLAN

Proposal Basic Information

Proposal File No.	JADA/BP/0005/2022
Owner Name	Mr Satish Kumar Garg
Khata No	32, 46, 52, 55, 64, 72, 78
Plot No	Survey Plot No. 1485P, 1491P, 1492, 1493P, 1522P, 1523P, 1524P, 1525P, Industrial Plot No. 13/A
Village Name	Korra
Use	Industrial
SubUse	Industrial Building

Building :A (CANTEEN)

Floor Name	Total Built Up Area (Sq.mt.)	Proposed FAR Area (Sq.mt.)	Total FAR Area (Sq.mt.)	Total Consumed Additional FAR	Tonn (No.)
Ground Floor	141.14	141.14	141.14	141.14	01
Terrace Floor	0.00	0.00	0.00	0.00	00
Total :	141.14	141.14	141.14	141.14	01
Total Number of Same Buildings	1				
Total :	141.14	141.14	141.14	141.14	01

UnitBUA Table for Building :A (CANTEEN)


FLOOR	Name	UnitBUA Type	UnitBUA Area	Carpet Area	No. of Rooms	No. of Tenement
GROUND FLOOR PLAN		OTHER	141.14	124.29	8	1
Total			141.14	124.29	8	1

SCHEDULE OF DOOR:


BUILDING NAME	NAME	LENGTH	HEIGHT	NOS
A (CANTEEN)	D3	0.76	2.10	02
A (CANTEEN)	D1	1.07	2.10	06

SCHEDULE OF WINDOW/VENTILATION:


BUILDING NAME	NAME	LENGTH	HEIGHT	NOS
A (CANTEEN)	V3	0.91	1.20	02
A (CANTEEN)	W5	1.52	1.20	09
A (CANTEEN)	V2	2.27	1.20	01

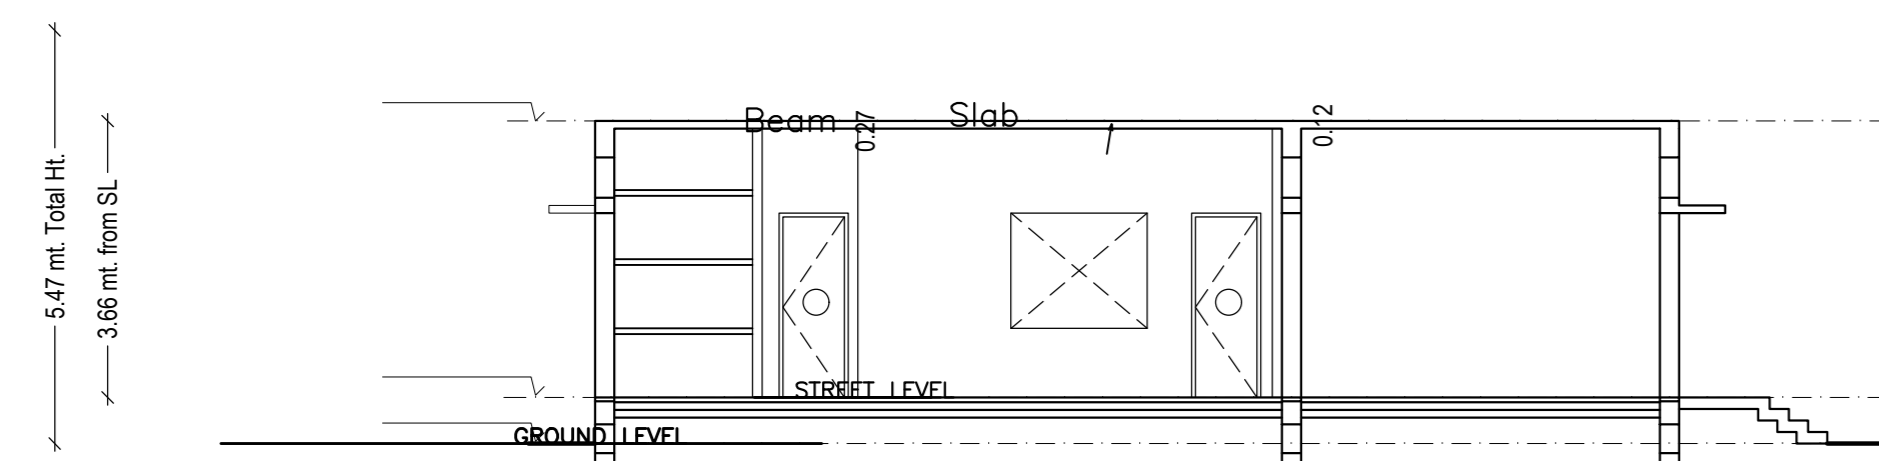


SECTION A -A'

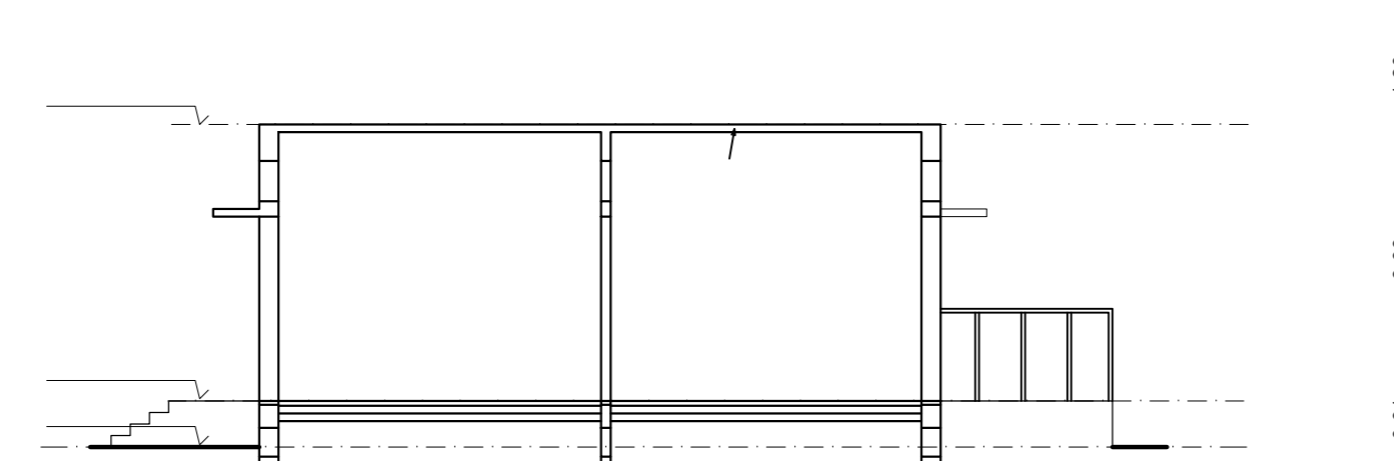


SECTION B-B'

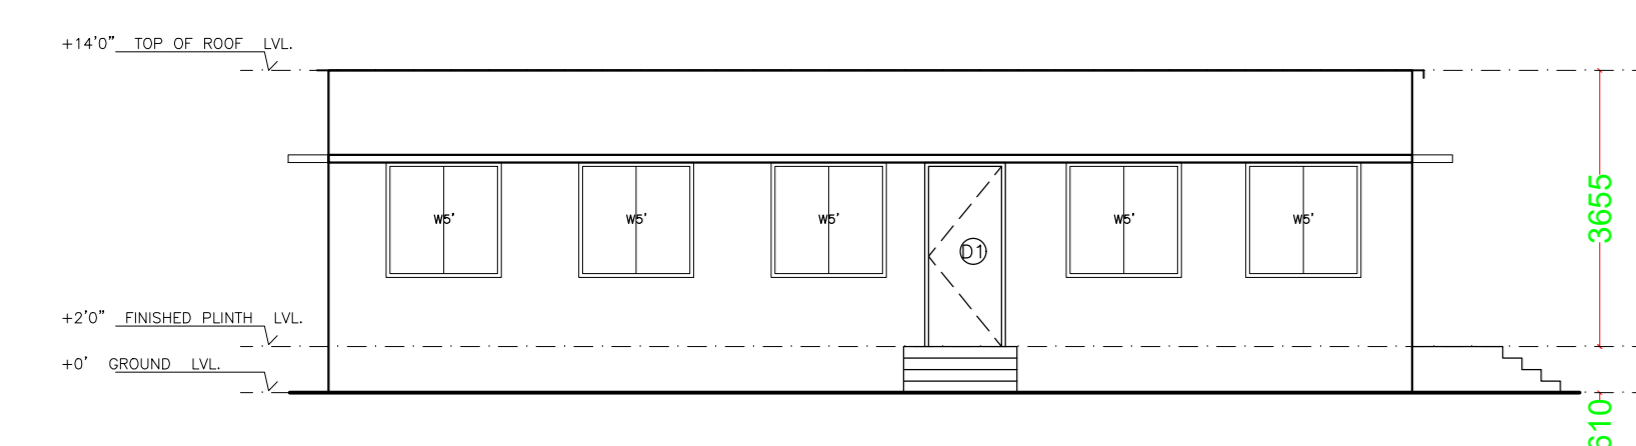


ELEVATION - 1

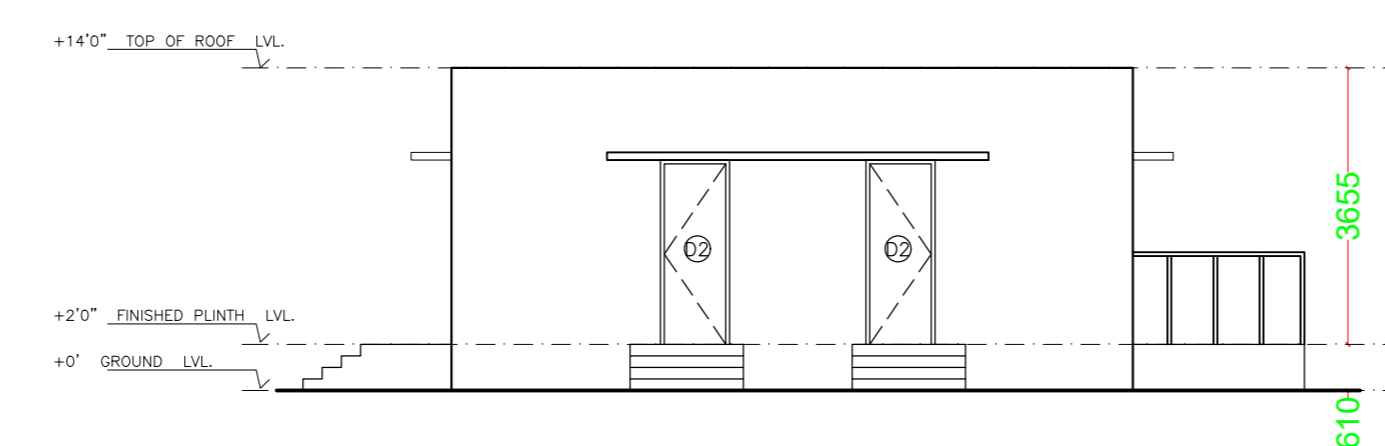

ELEVATION - 2

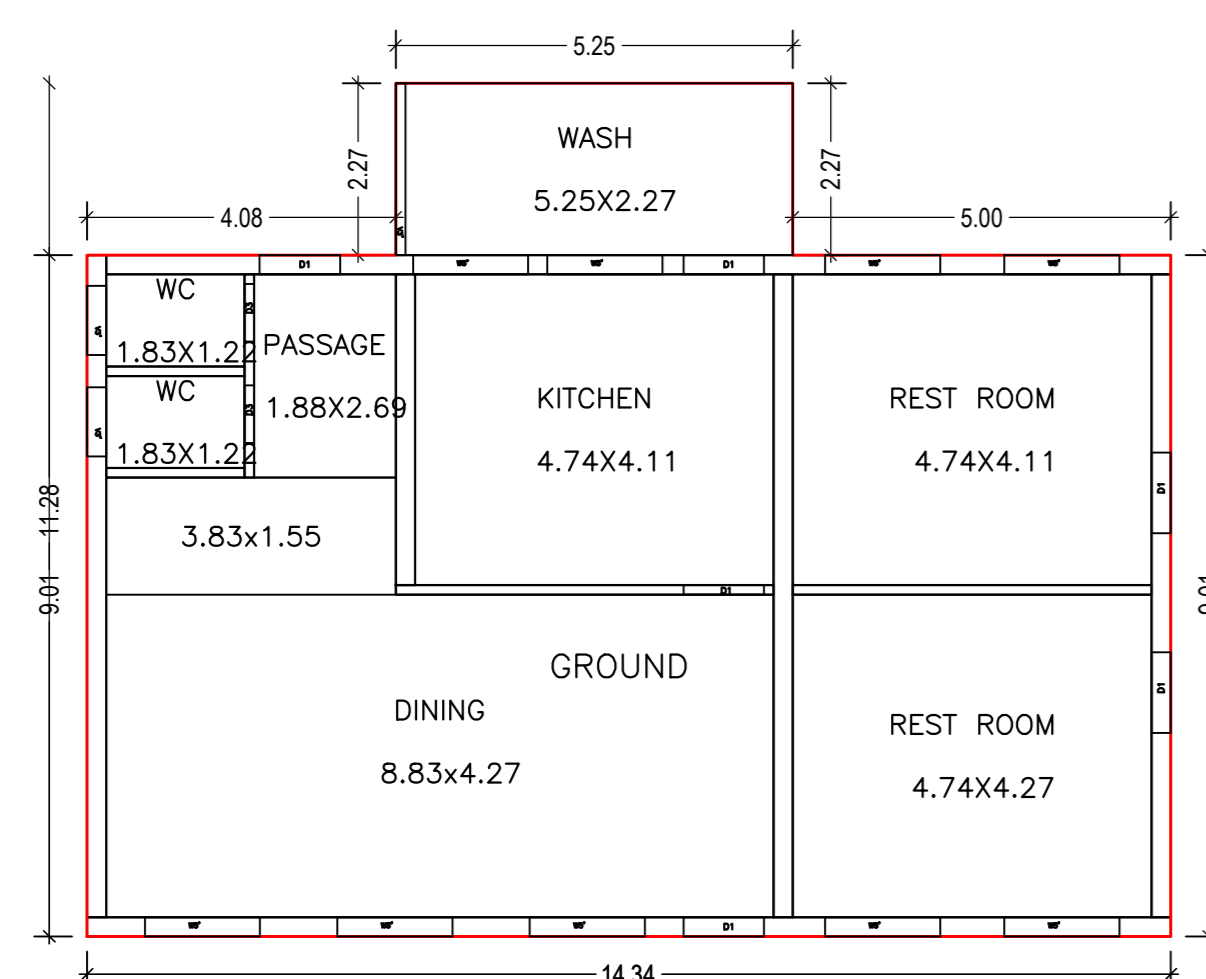


GROUND FLOOR PLAN (Proposed)

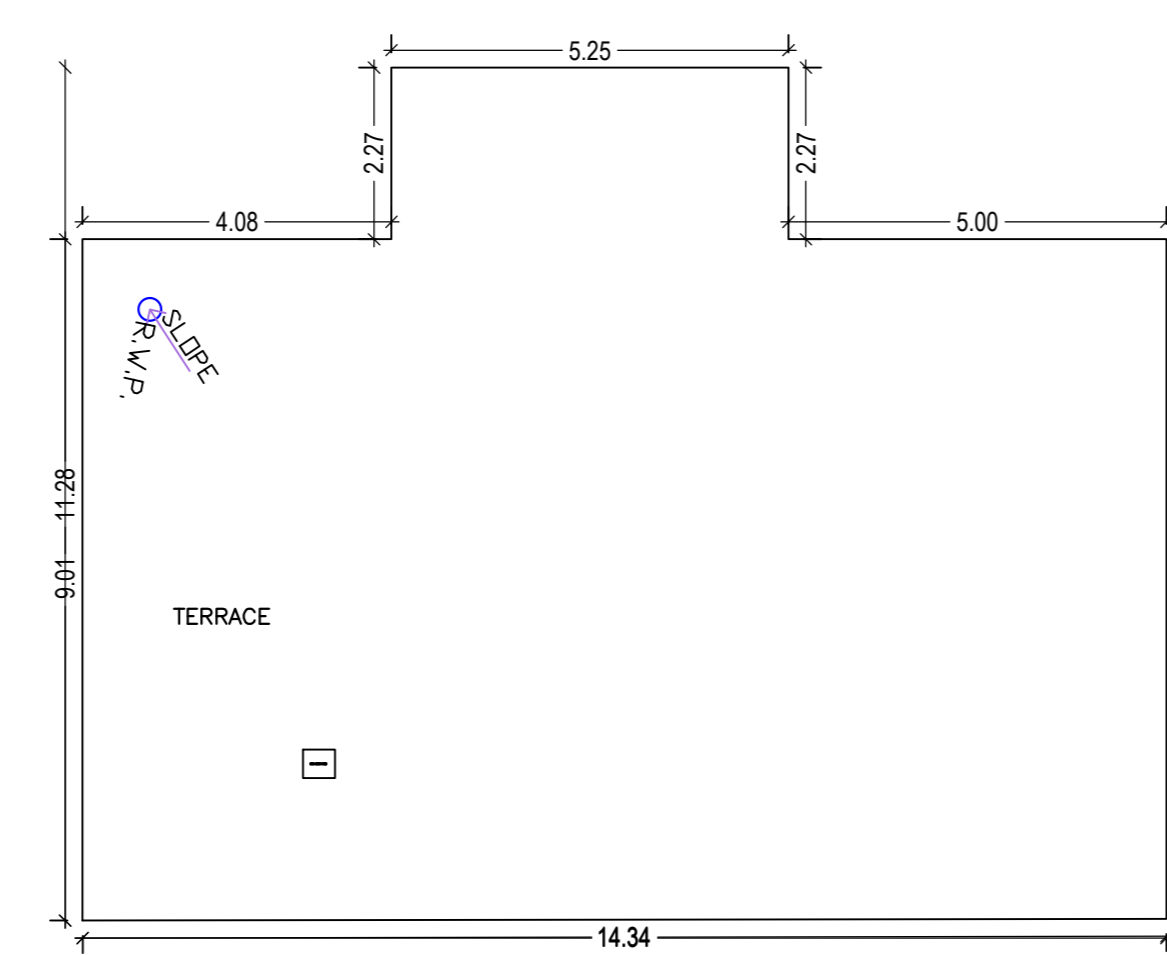


TERRACE FLOOR PLAN

LTP NAME AND SIGNATURE	STRUCTURAL ENG'S NAME AND SIGNATURE	BUILDER NAME AND SIGNATURE	DIGITAL SIGNATURE
NHW Jain JADA/NRC/0001/2018			


Proposal Basic Information	
Proposal File No.	JADA/BP/0005/2022
Owner Name	Mr Satish Kumar Garg
Khata No.	32, 46, 52, 55, 54, 72, 78
Plot No.	Survey Plot No. 1485P, 1491P, 1492, 1493P, 1522P, 1523P, 1524P, 1529P, Industrial Plot No. 131-A
Village Name	Korra
Use	Industrial
SubUse	Industrial Building

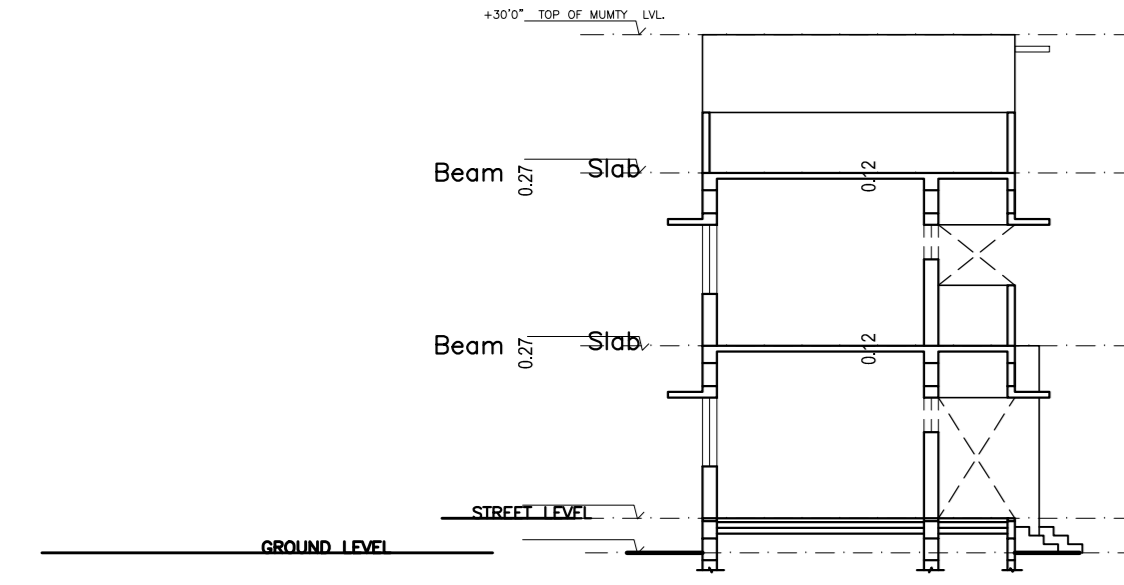


SECTION A -A'

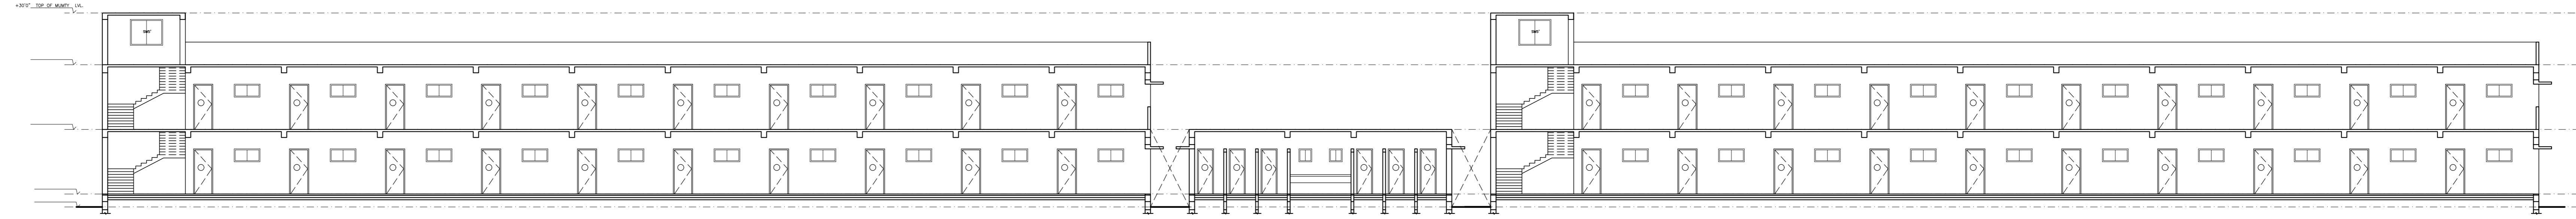


SECTION B-B'

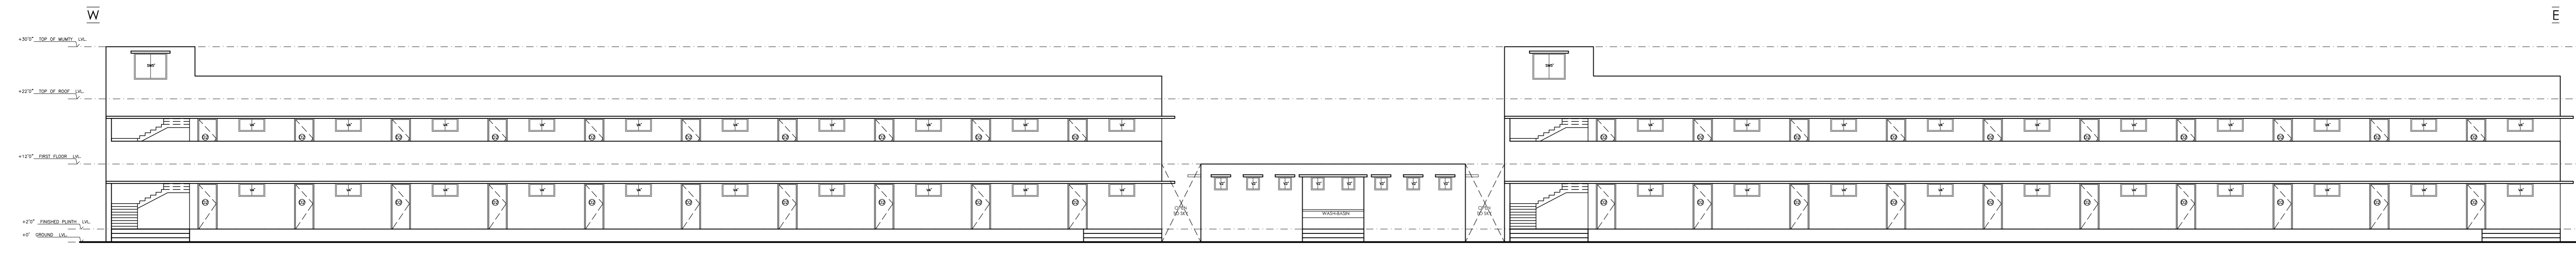


ELEVATION - 1

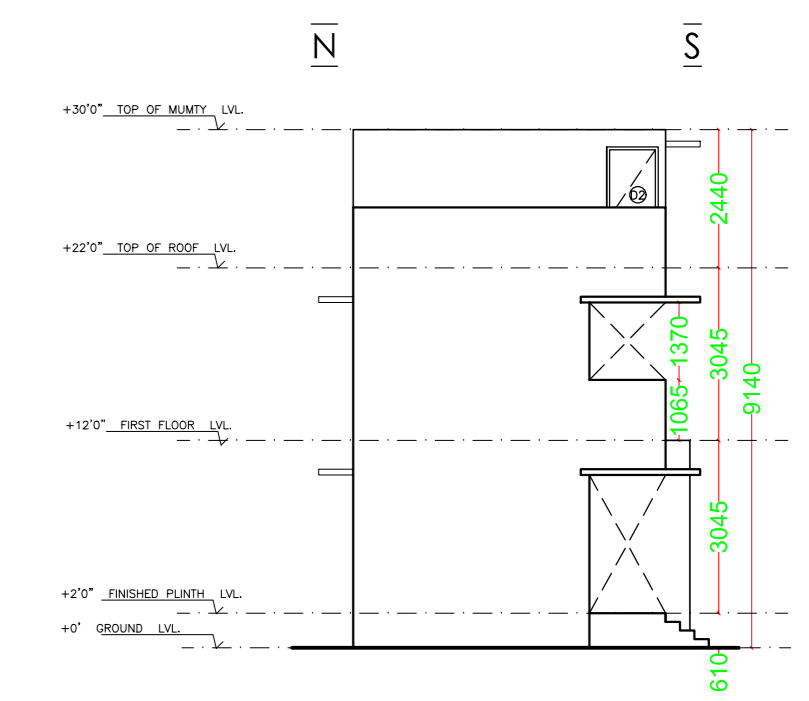


ELEVATION - 2

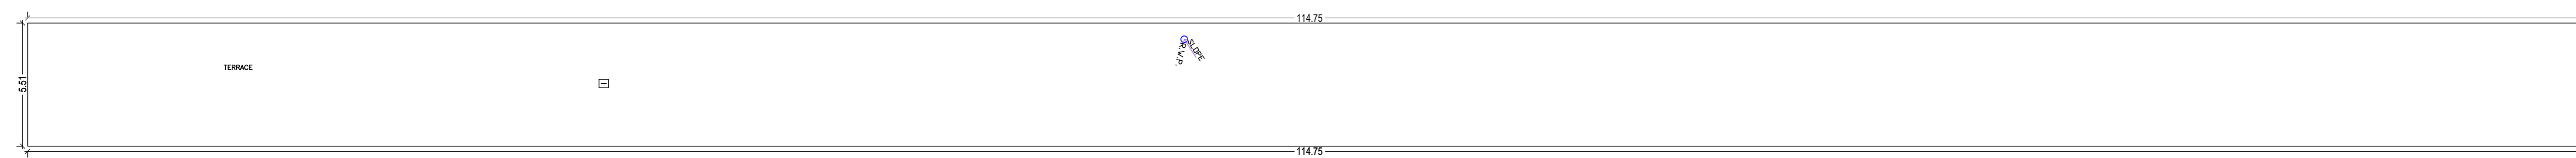

TERRACE FLOOR PLAN

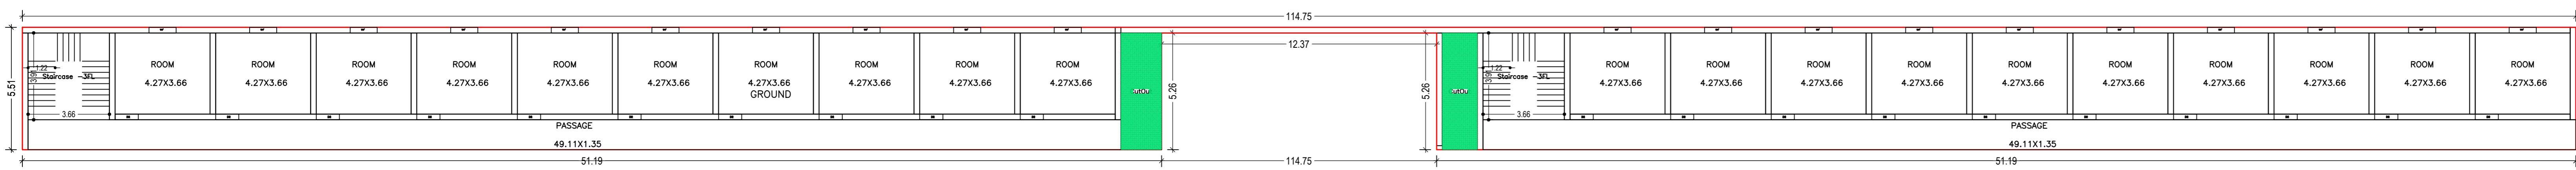

FIRST FLOOR PLAN (Proposed)

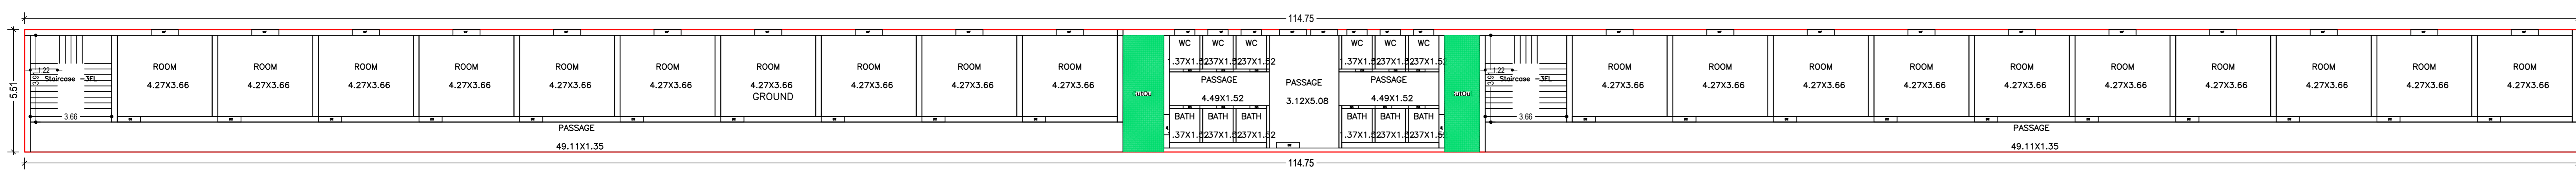

GROUND FLOOR PLAN (Proposed)

Building :A (LABOUR QUARTERS)

Floor Name	Gross Built Up Area (Sq.mt)	Exclusions From Gross BU/Area in Sq.mt	Total Built Up Area (Sq.mt)	Proposed FAR Area (Sq.mt)		Total Consumed FAR Area (Sq.mt)	Total Additional FAR Area (Sq.mt)	Tenmt (No.)
				Industrial	Other			
Ground Floor	632.31	17.89	614.42	614.42	614.42	614.42	614.42	01
First Floor	597.31	17.89	580.42	580.42	580.42	580.42	580.42	01
Terrace Floor	0.00	0.00	0.00	0.00	0.00	0.00	0.00	00
Total	1199.62	35.78	1163.84	1163.84	1163.84	1163.84	1163.84	02
Total Number of Same Buildings	1							
Total	1199.62	35.78	1163.84	1163.84	1163.84	1163.84	1163.84	02

UnitBUA Table for Building :A (LABOUR QUARTERS)

FLOOR	Name	UnitBUA Type	UnitBUA Area	Carpet Area	No. of Rooms	No. of Tenement
GROUND FLOOR PLAN	GROUND	OTHER	614.42	529.57	37	1
		OTHER	580.42	472.74	22	1
Total			1163.84	1002.31	59	2

SCHEDULE OF DOOR:

BUILDING NAME	NAME	LENGTH	HEIGHT	NOS
A (LABOUR QUARTERS)	D3	0.75	2.10	12
A (LABOUR QUARTERS)	D2	1.04	2.10	41

SCHEDULE OF WINDOW/VENTILATION:

BUILDING NAME	NAME	LENGTH	HEIGHT	NOS
A (LABOUR QUARTERS)	V3	0.91	1.20	08
A (LABOUR QUARTERS)	W4	1.22	1.20	42

LTP NAME AND SIGNATURE	STRUCTURAL ENG'S NAME AND SIGNATURE	BUILDER NAME AND SIGNATURE	DIGITAL SIGNATURE
NHW Jain JADA/NRC/0001/2018			

Proposal Basic Information

Proposal File No.	JADA/BP/0005/2022
Owner Name	Mr Satish Kumar Garg
Khata No	32, 46, 52, 55, 64, 72, 78
Plot No	Survey Plot No. 1489P, 1491P, 1492, 1493P, 1522P, 1523P, 1524P, 1525P, Industrial Plot No. 131-A
Village Name	Korra
Use	Industrial
SubUse	Industrial Building

Building :A (LABOUR ROOM)

Floor Name	Total Built Up Area (Sq.mt)	Proposed FAR Area (Sq.mt)	Total FAR Area (Sq.mt)	Total Consumed Additional FAR Area (Sq.mt)	Tent (No.)
Ground Floor	49.11	49.11	49.11	49.11	01
Terrace Floor	0.00	0.00	0.00	0.00	00
Total	49.11	49.11	49.11	49.11	01
Total Number of Same Buildings	1				
Total:	49.11	49.11	49.11	49.11	01

UnitBUA Table for Building :A (LABOUR ROOM)





FLOOR	Name	UnitBUA Type	UnitBUA Area	Carpet Area	No. of Rooms	No. of Tenement
GROUND FLOOR PLAN		OTHER	49.11	39.00	3	1
Total			49.11	39.00	3	1

SCHEDULE OF DOOR:


BUILDING NAME	NAME	LENGTH	HEIGHT	NOS
A(LABOUR ROOM)	D2	3.91	2.10	03

SCHEDULE OF WINDOW/VENTILATION:

BUILDING NAME	NAME	LENGTH	HEIGHT	NOS
A(LABOUR ROOM)	W4	3.47	1.20	03

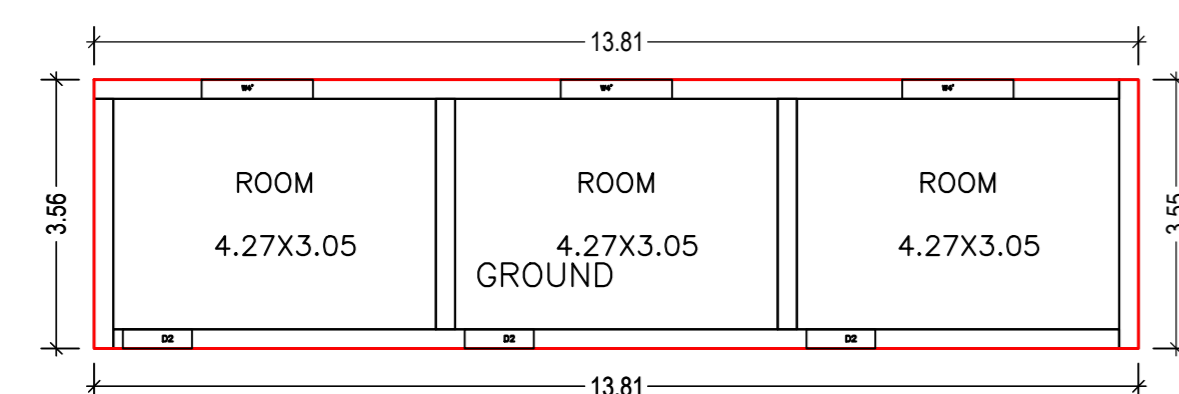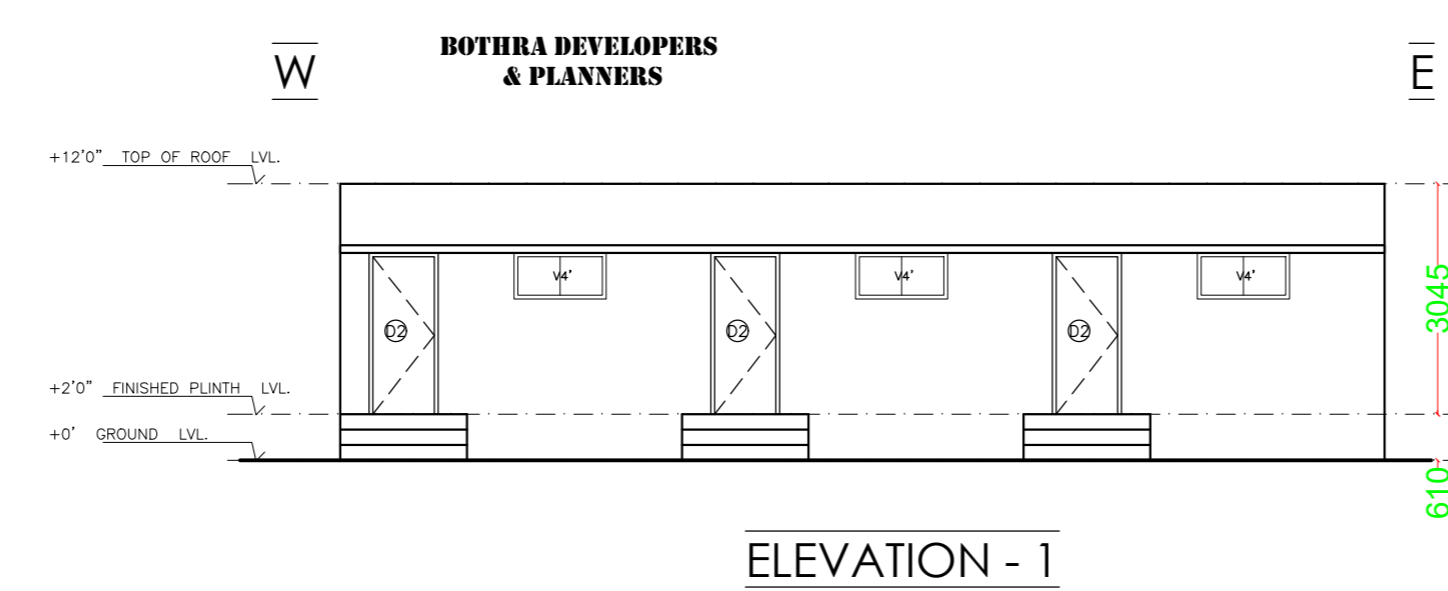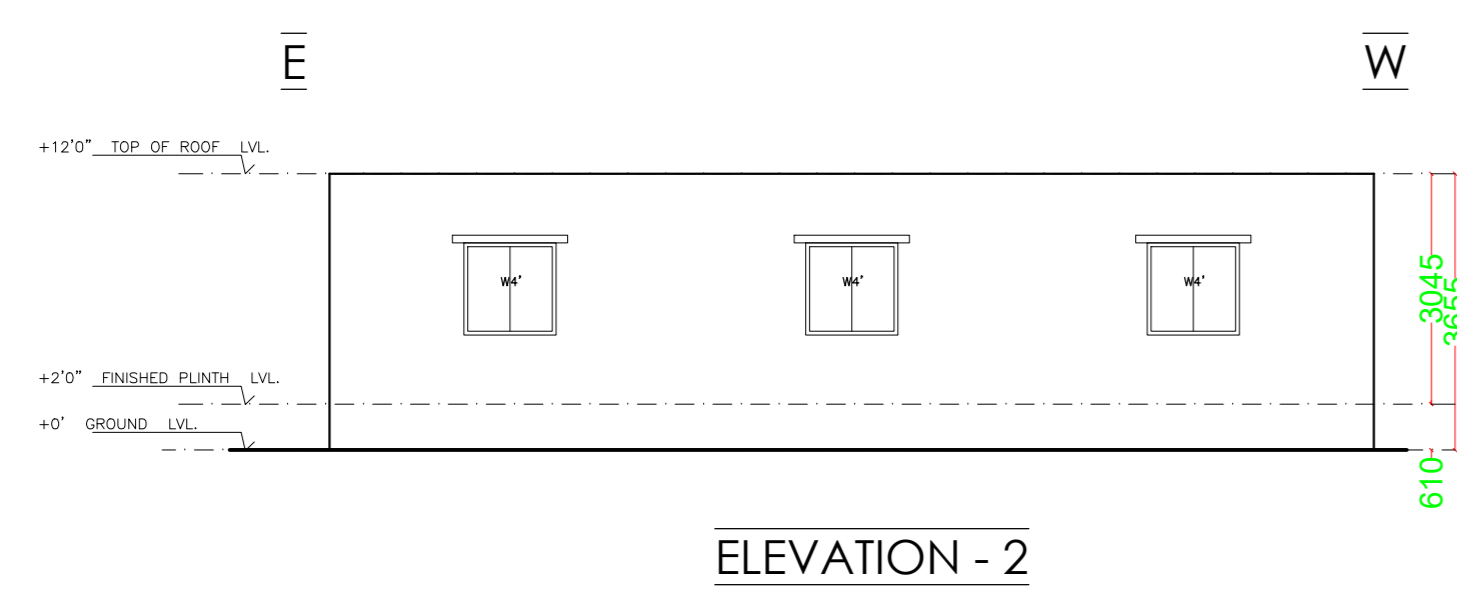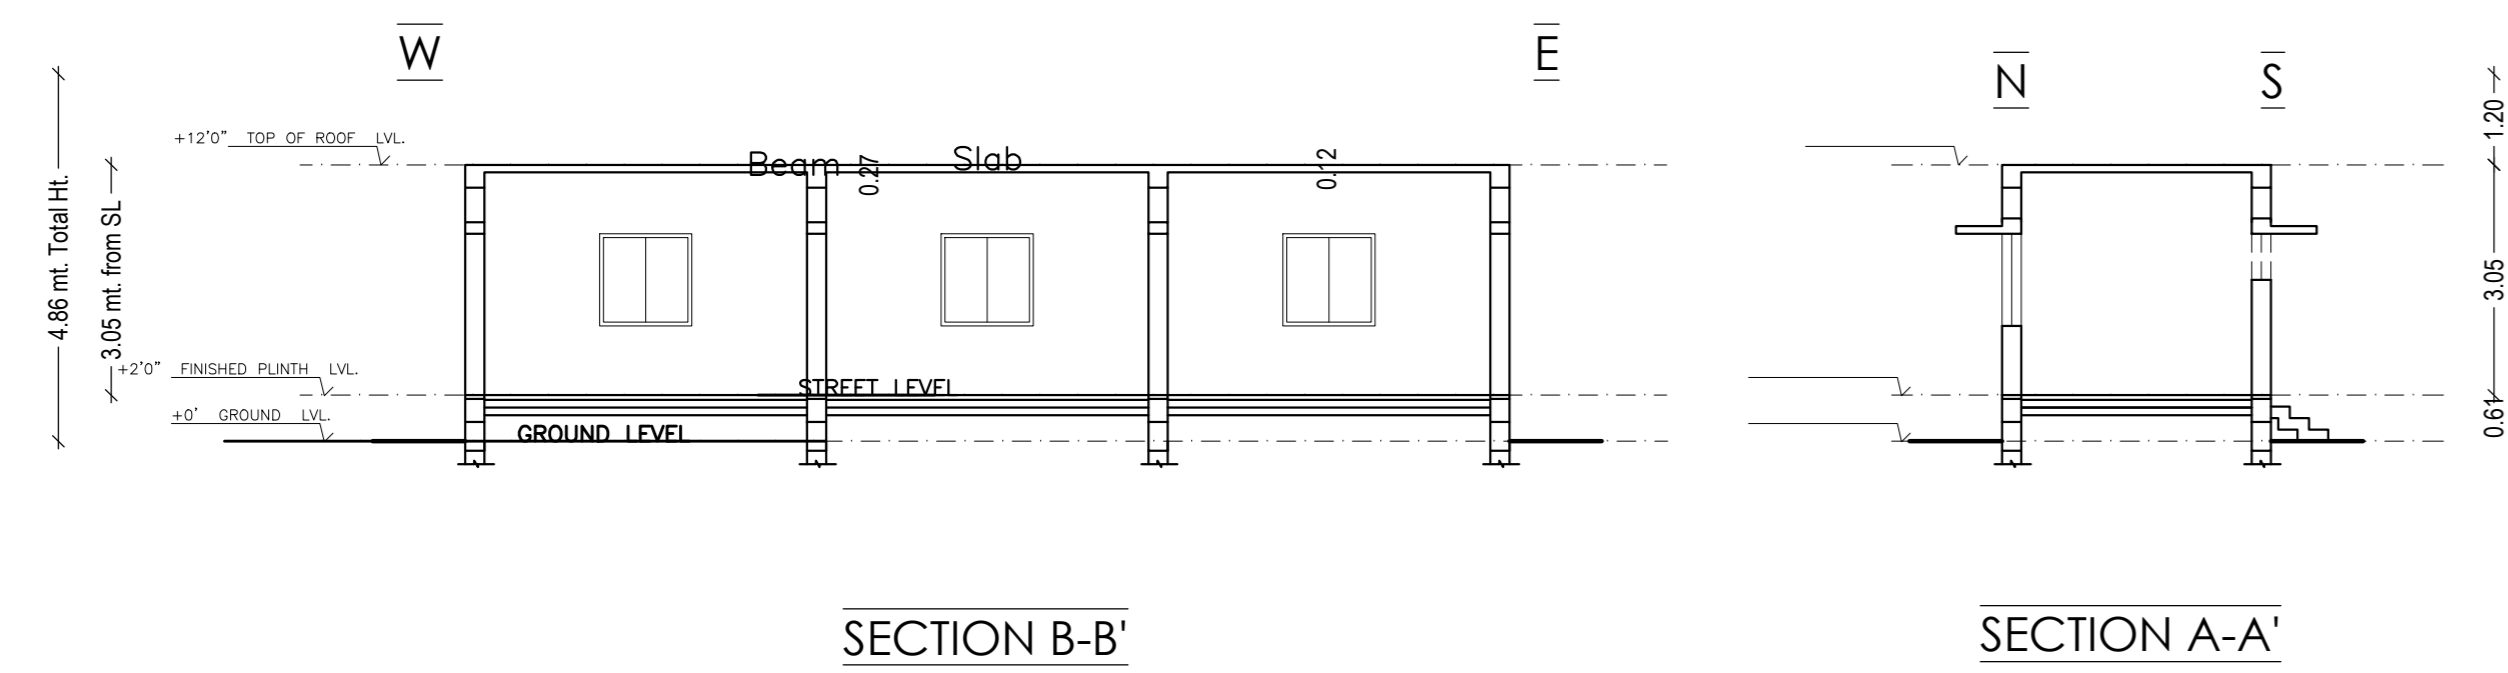

GROUND FLOOR PLAN
(Proposed)
(SCALE 1:100)

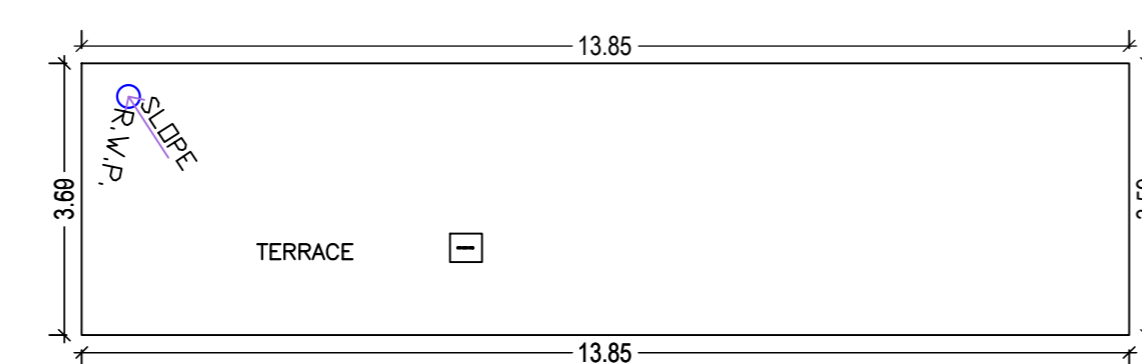


TERRACE FLOOR PLAN
(SCALE 1:100)


LTP NAME AND SIGNATURE	STRUCTURAL ENGS NAME AND SIGNATURE	BUILDER NAME AND SIGNATURE	DIGITAL SIGNATURE
NHW Jain JADA/NRC/0001/2018			

Proposal Basic Information


Proposal File No.	JADA/BP/0005/2022
Owner Name	Mr Satish Kumar Garg
Khata No	32, 46, 52, 55, 64, 72, 78
Plot No	Survey Plot No. 1489P, 1491P, 1492, 1493P, 1529P, 1523P, 1524P, 1525P, Industrial Plot No. 131-A
Village Name	Korra
Use	Industrial
SubUse	Industrial Building

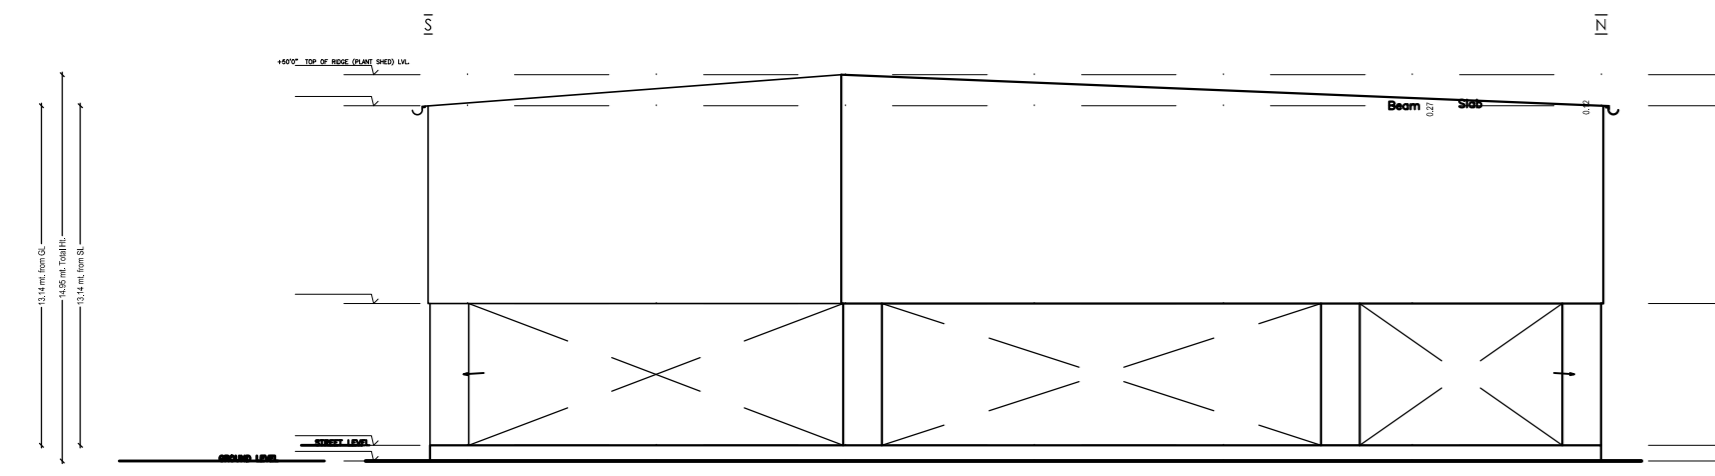


SECTION A - A'

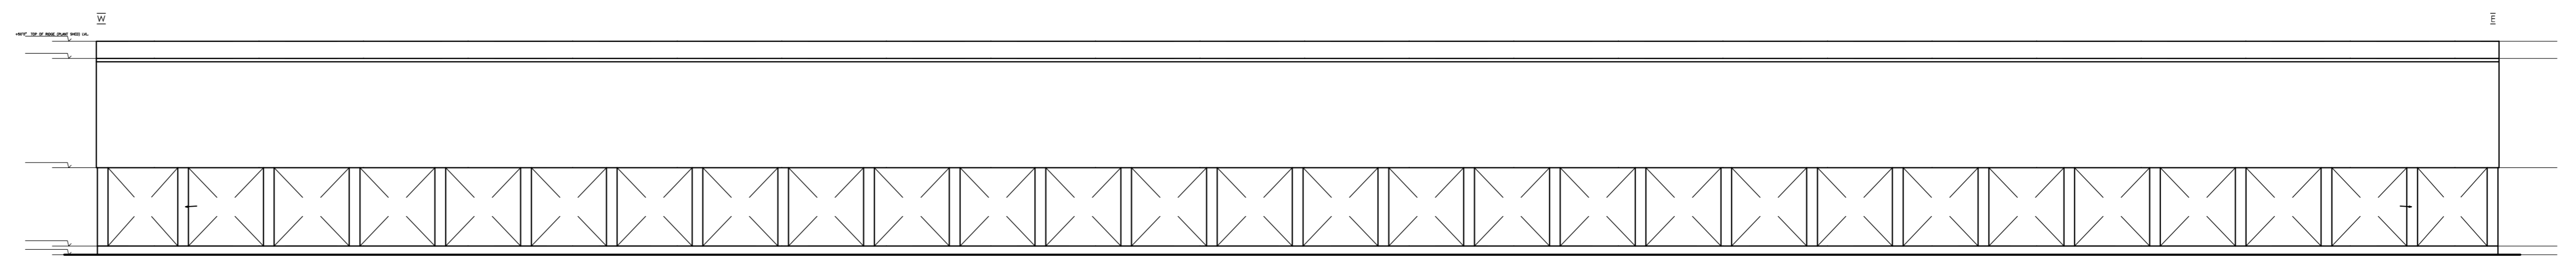



SECTION B-B'

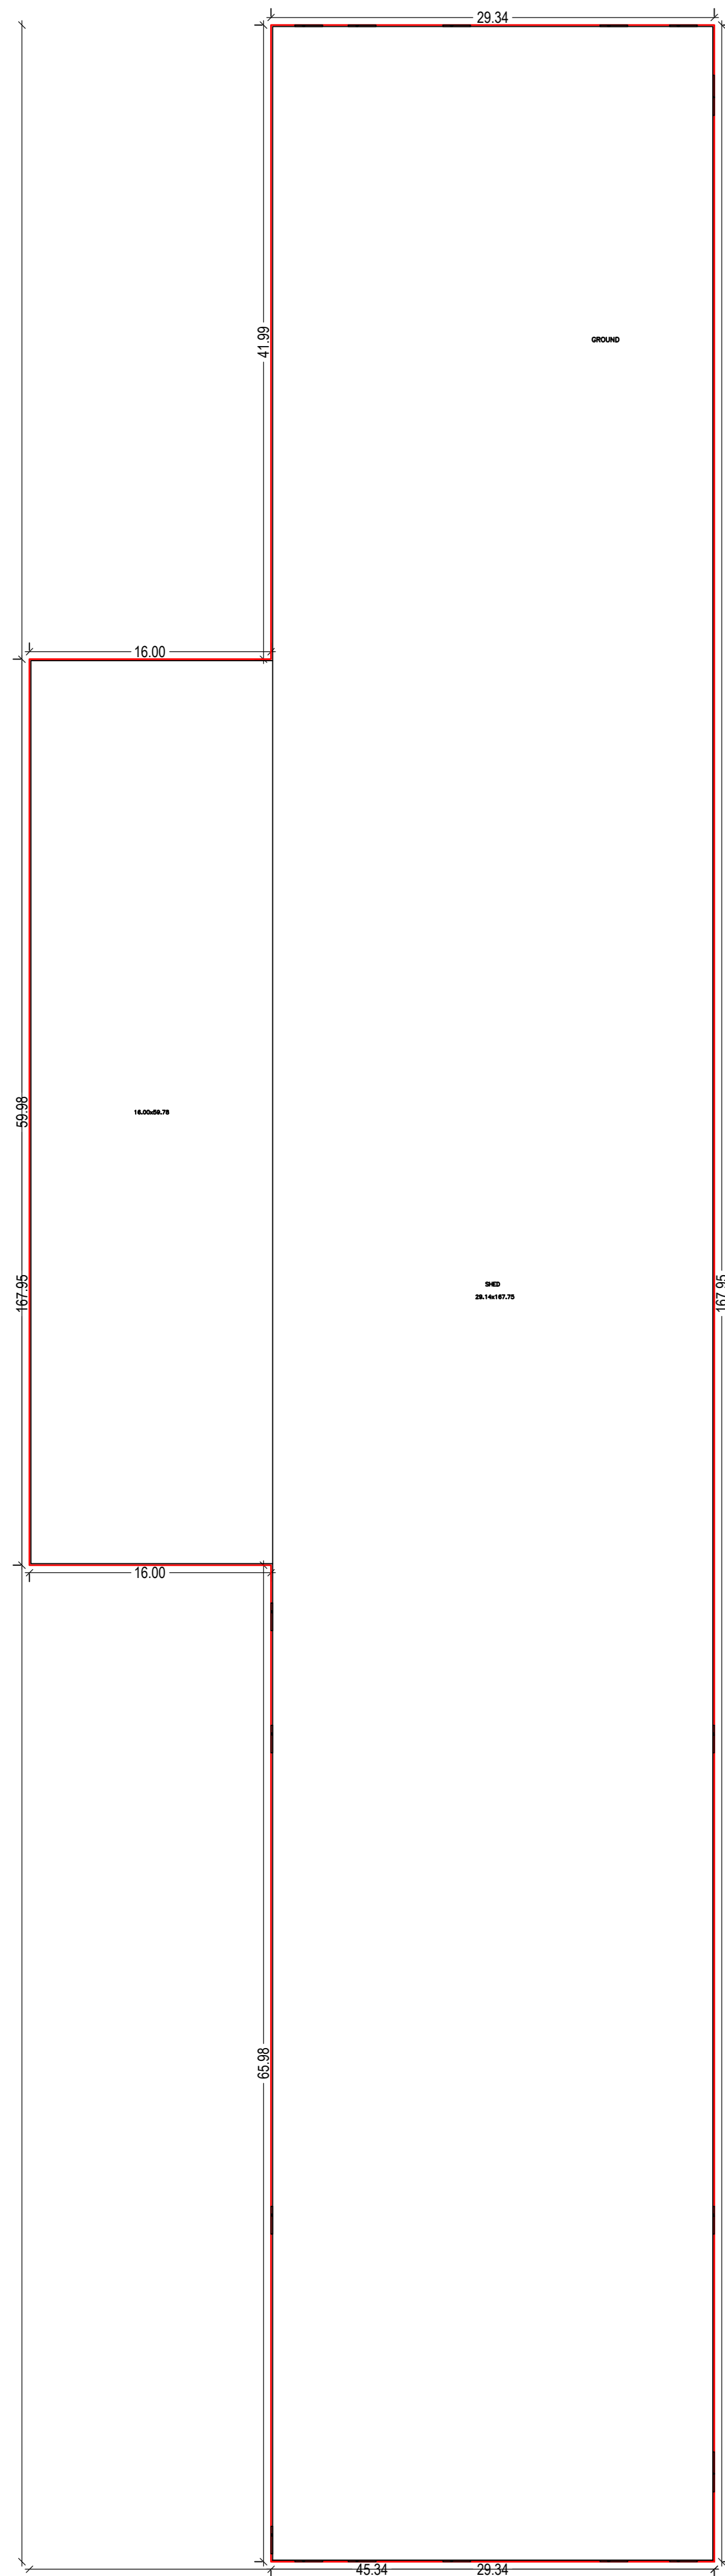

ELEVATION - 1

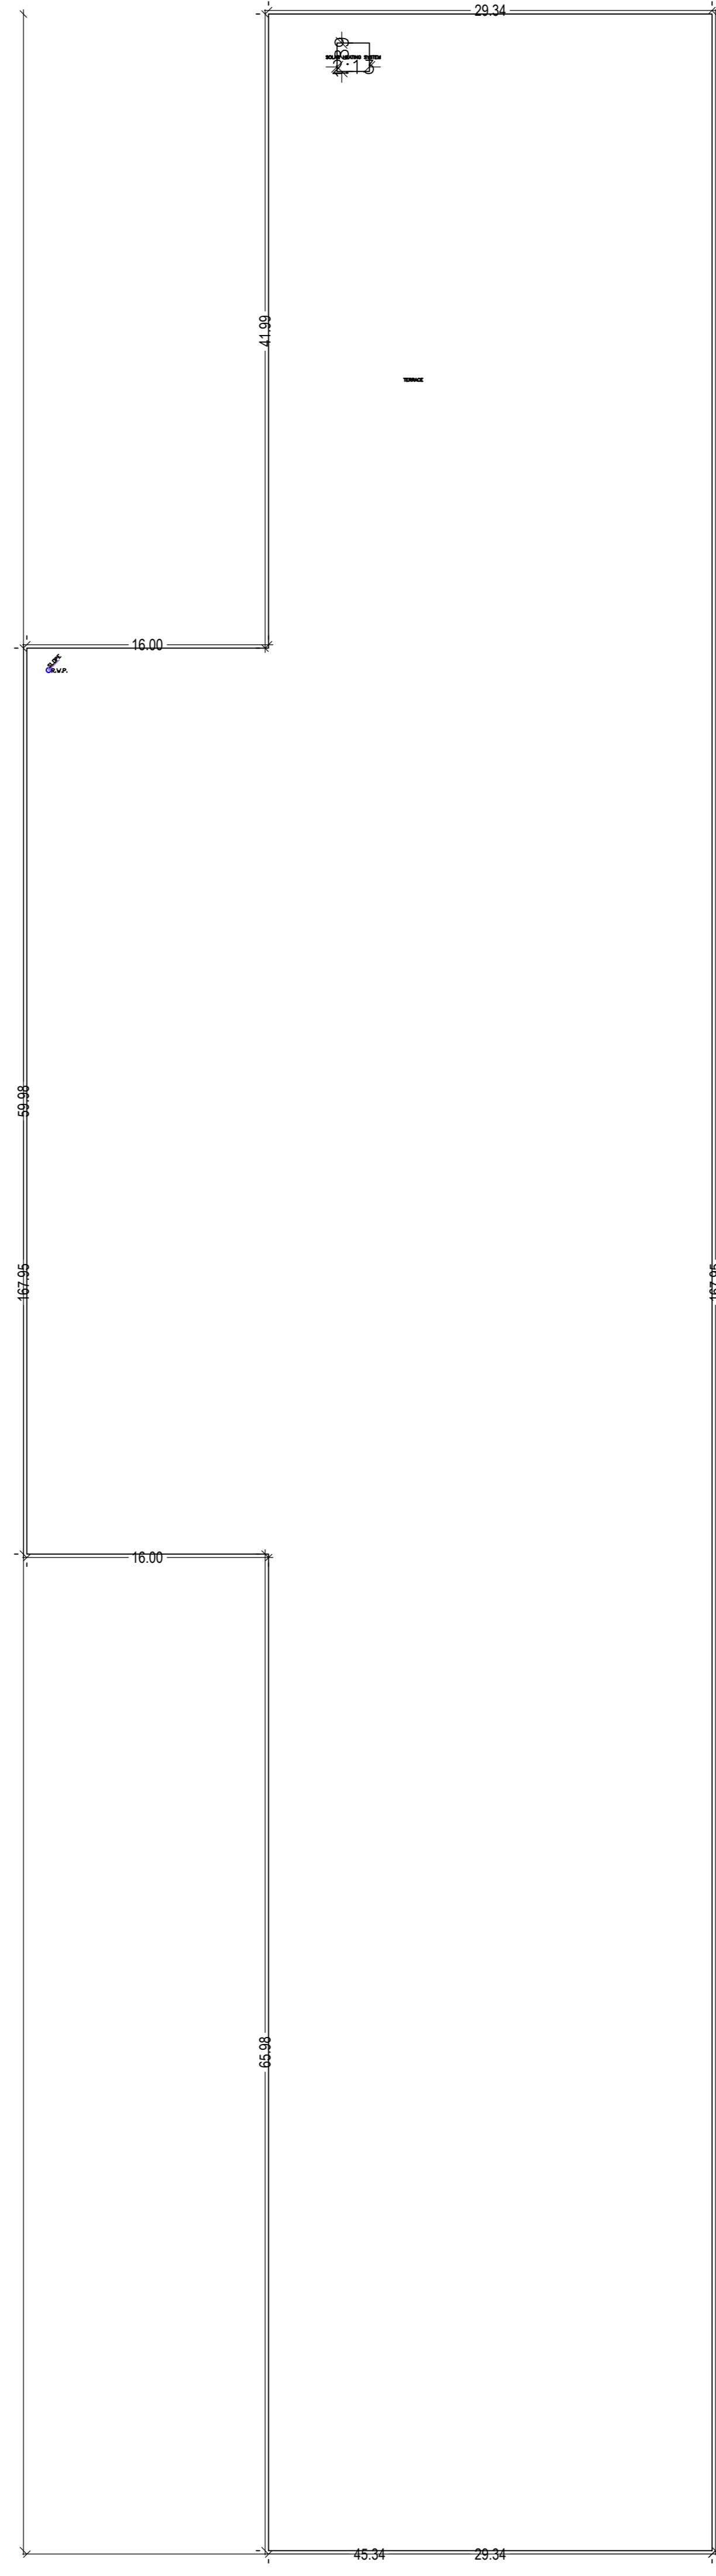

ELEVATION - 2

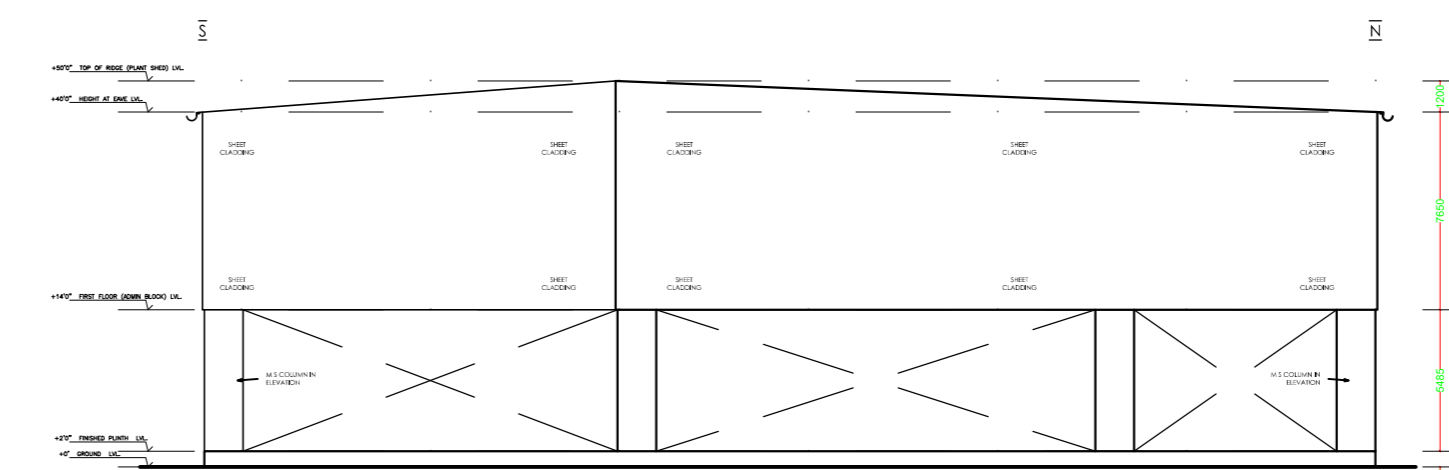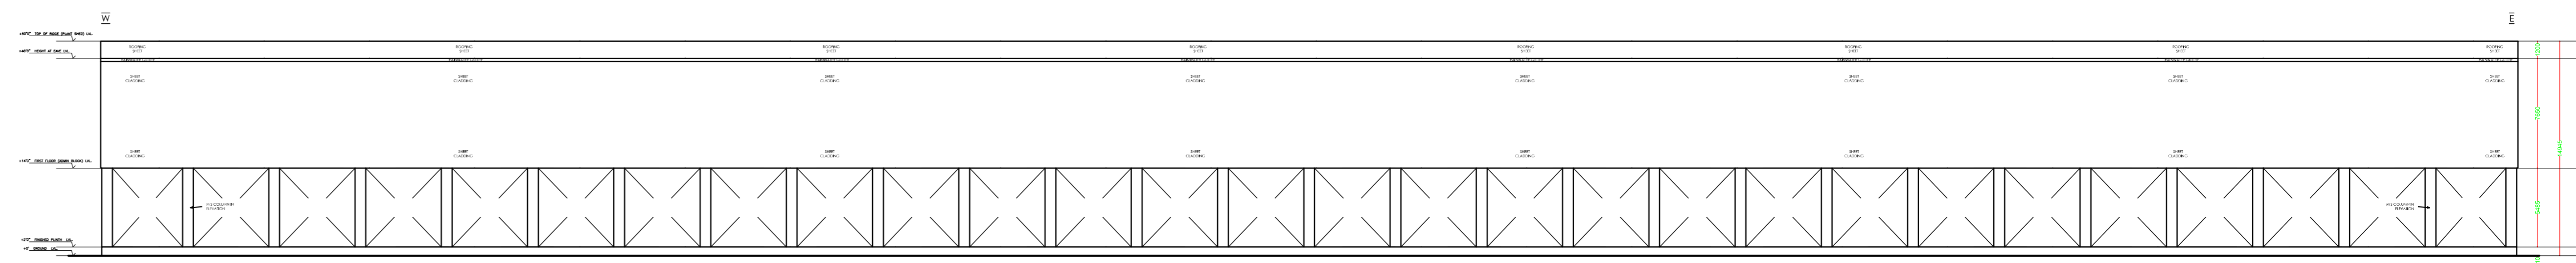

Building :A (MAIN BUILDING)

Floor Name	Total Built Up Area (Sq.mt.)	Proposed FAR Area (Sq.mt.) Industrial	Total FAR Area (Sq.mt.)	Total Consumed Additional FAR Area (Sq.mt.)	Trrmt (No.)
Ground Floor	5887.26	5887.26	5887.26	5887.26	01
Terrace Floor	0.00	0.00	0.00	0.00	00
Total	5887.26	5887.26	5887.26	5887.26	01
Total Number of Same Building	1				
Total	5887.26	5887.26	5887.26	5887.26	01

UnitBUA Table for Building :A (MAIN BUILDING)

FLOOR	Name	UnitBUA Type	UnitBUA Area	Carpet Area	No. of Rooms	No. of Tenement
GROUND FLOOR PLAN		OTHER	5887.26	5884.33	1	1
Total	-	-	5887.26	5884.33	1	1

SCHEDULE OF DOOR:

BUILDING NAME	NAME	LENGTH	HEIGHT	NOS
A (MAIN BUILDING)	D	2.66	2.10	02

SCHEDULE OF WINDOW/VENTILATION:

BUILDING NAME	NAME	LENGTH	HEIGHT	NOS
A (MAIN BUILDING)	WB	1.83	1.20	16

LTP NAME AND SIGNATURE	STRUCTURAL ENG'S NAME AND SIGNATURE	BUILDER NAME AND SIGNATURE	DIGITAL SIGNATURE
NHW Jain JADA/NRC/0001/2018			

Proposal Basic Information

Proposal File No.	JADA/BP/0005/2022
Owner Name	Mr Satish Kumar Garg
Khata No	32, 46, 52, 55, 64, 72, 78
Plot No	Survey Plot No. 1489P, 1492P, 1493P, 1522P, 1523P, 1524P, 1525P, Industrial Plot No. 131-A
Village Name	Korra
Use	Industrial
SubUse	Industrial Building

Building :A (SENIOR STAFF)

Floor Name	Total Built Up Area (Sq.mt.)	Proposed FAR Area (Sq.mt.)	Total FAR Area (Sq.mt.)	Total Consumed Additional FAR Area (Sq.mt.)	Tent (No.)
Ground Floor	187.48	187.48	187.48	187.48	01
Terrace Floor	0.00	0.00	0.00	0.00	00
Total	187.48	187.48	187.48	187.48	01
Total Number of Same Buildings	1				
Total :	187.48	187.48	187.48	187.48	01

UnitBUA Table for Building :A (SENIOR STAFF)






FLOOR	Name	UnitBUA Type	UnitBUA Area	Carpet Area	No. of Rooms	No. of Tenement
GROUND FLOOR PLAN			187.48	160.79	13	1
Total	-	-	187.48	160.79	13	1

SCHEDULE OF DOOR:

BUILDING NAME	NAME	LENGTH	HEIGHT	NOS
A (SENIOR STAFF)	D3	0.76	2.10	06
A (SENIOR STAFF)	D2	0.91	2.10	06

SCHEDULE OF WINDOW/VENTILATION:


BUILDING NAME	NAME	LENGTH	HEIGHT	NOS
A (SENIOR STAFF)	V3	0.91	1.20	07
A (SENIOR STAFF)	W4	1.22	1.20	05

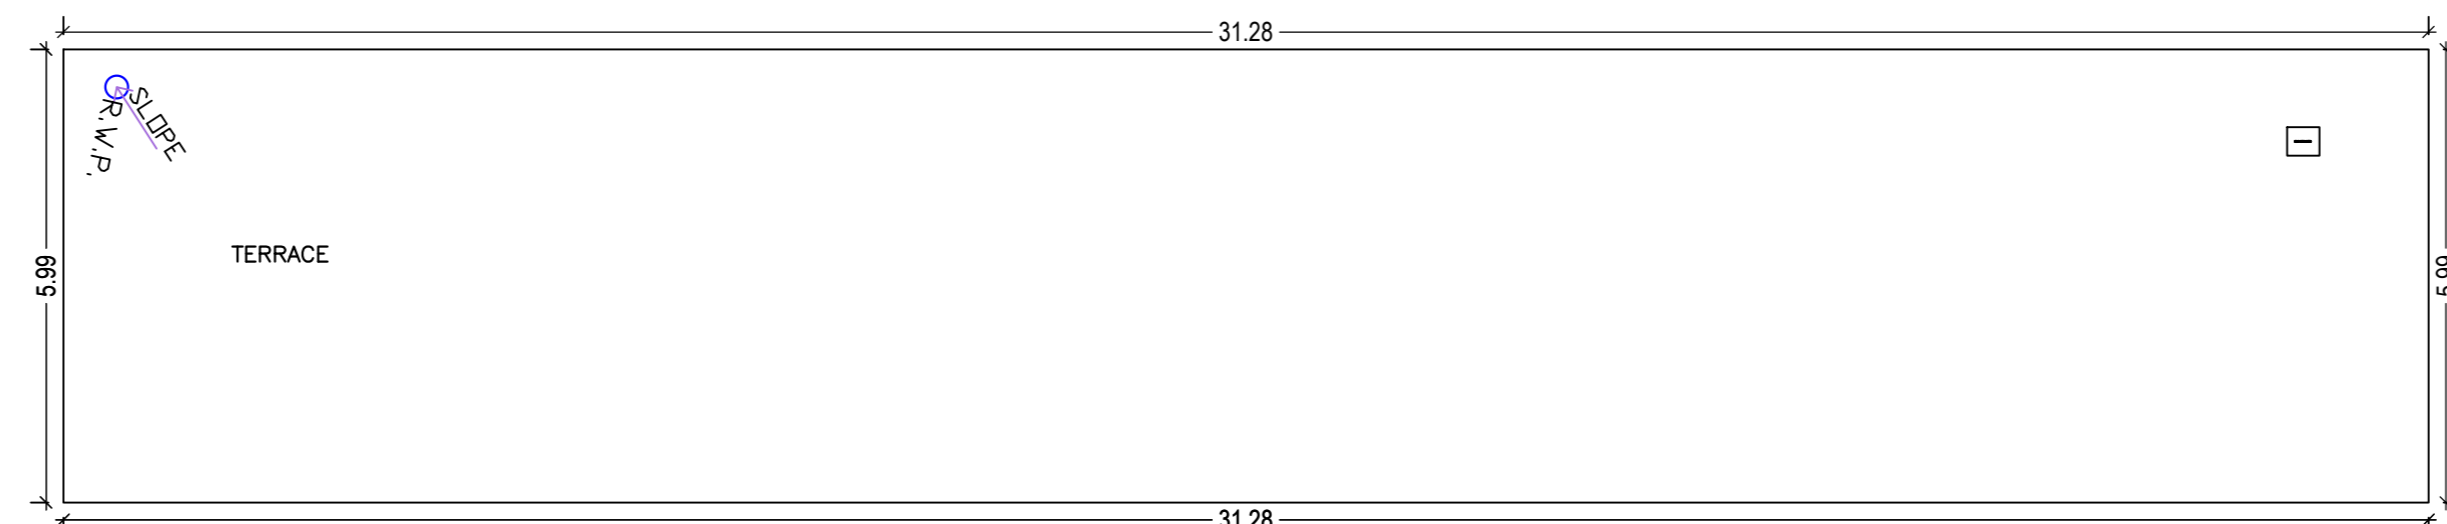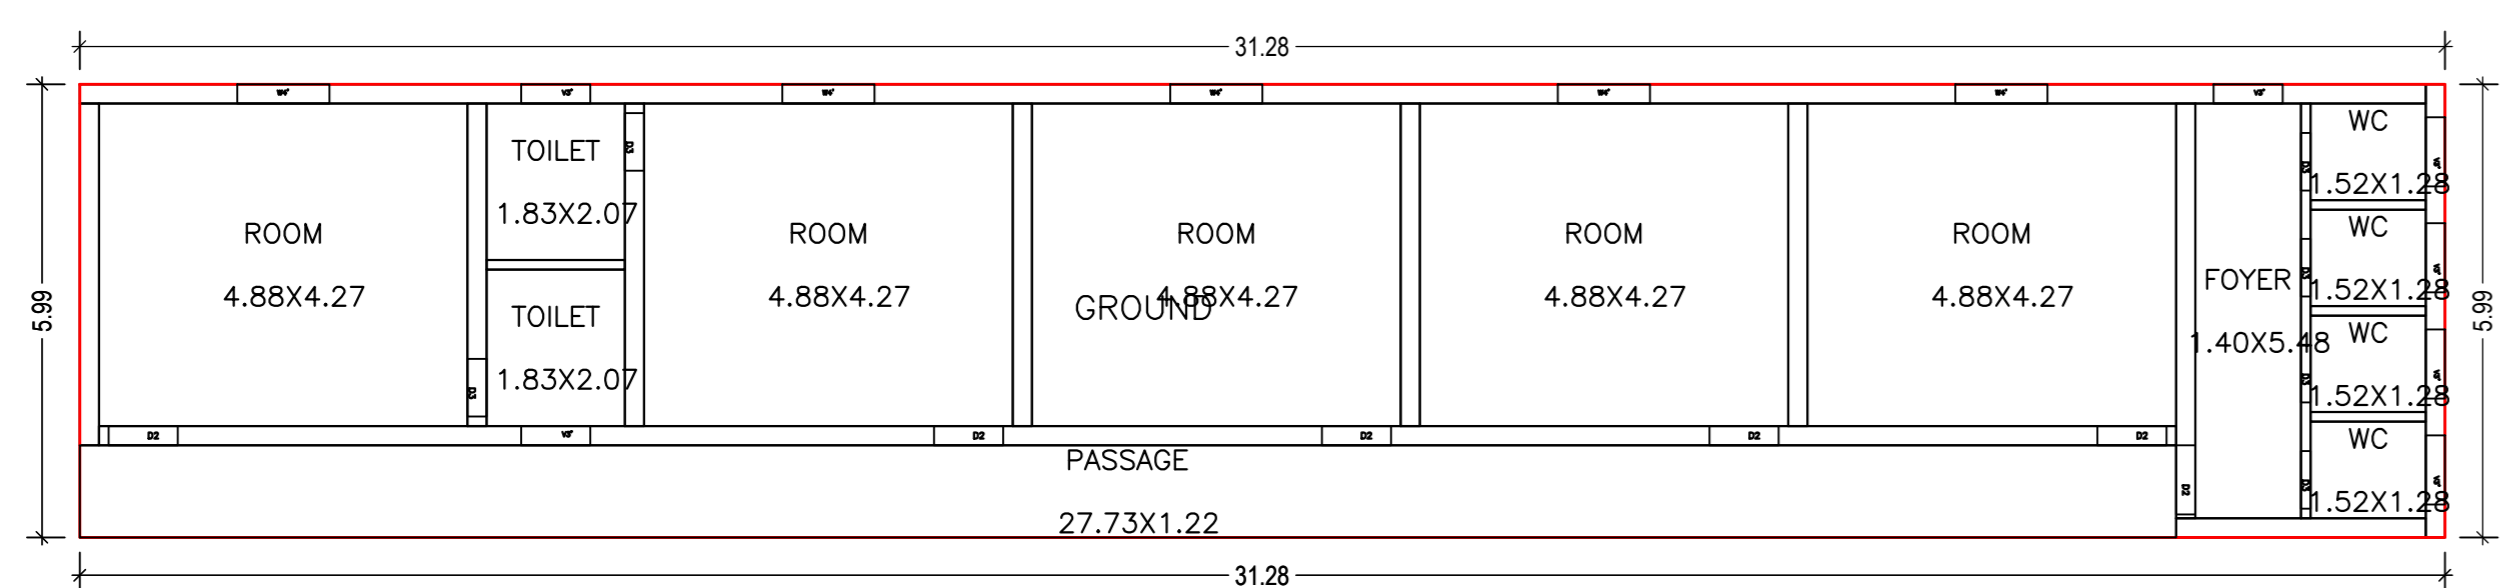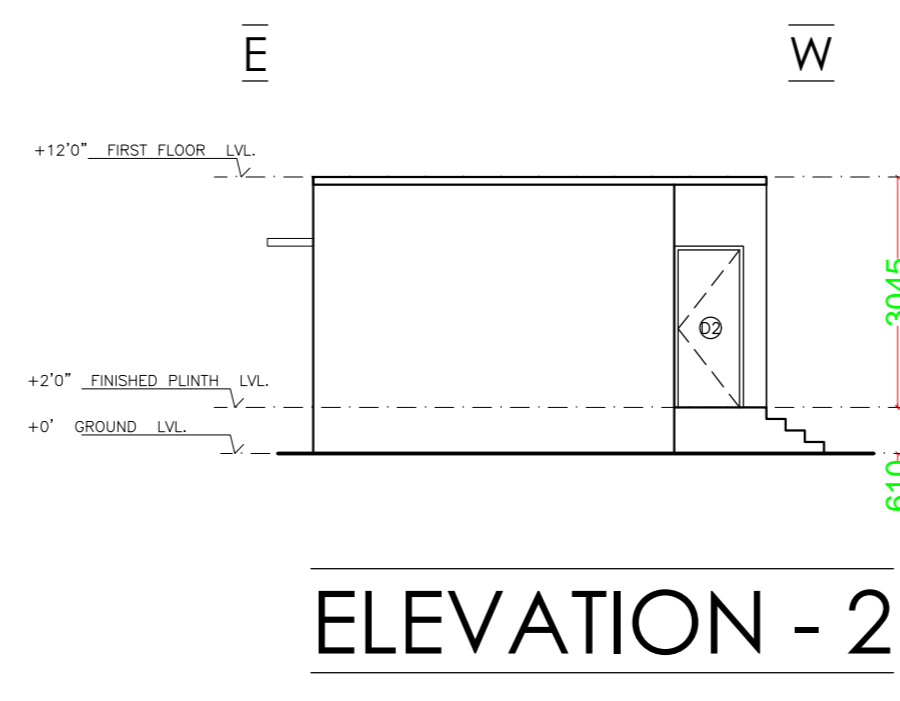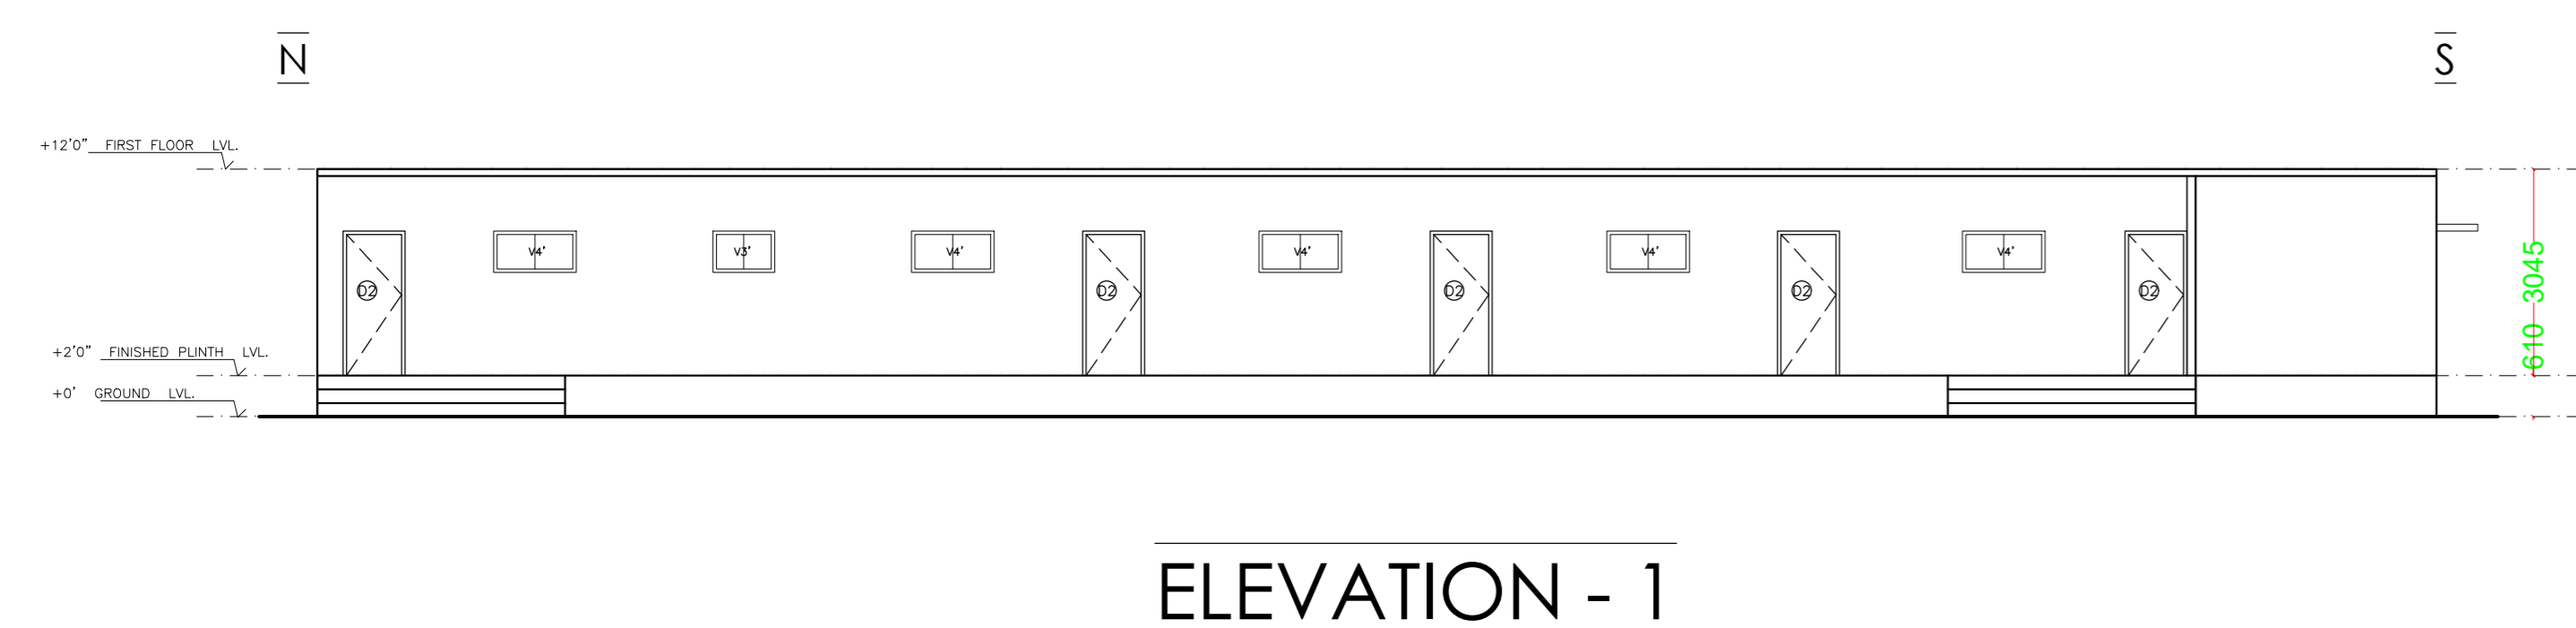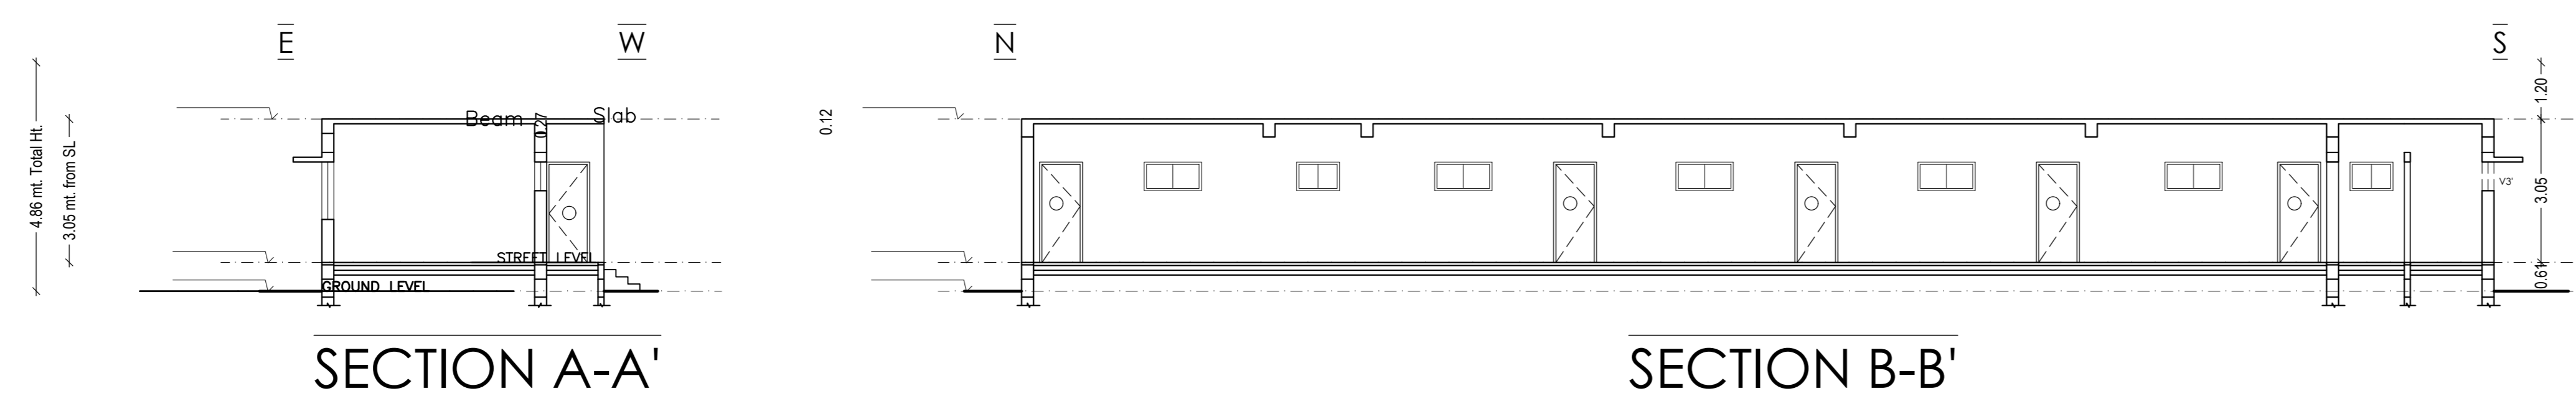


LTP NAME AND SIGNATURE	STRUCTURAL ENGS NAME AND SIGNATURE	BUILDER NAME AND SIGNATURE	DIGITAL SIGNATURE
NHWI Jani JADA/NRC/0001/2018			

Proposal Basic Information

Proposal File No.	JADA/BP/0005/2022
Owner Name	Mr Satish Kumar Garg
Khata No	32, 46, 52, 55, 54, 72, 78
Plot No	Survey Plot No. 1489P, 1491P, 1492, 1493P, 1522P, 1523P, 1524P, 1525P, Industrial Plot No. 131-A
Village Name	Korra
Use	Industrial
SubUse	Industrial Building

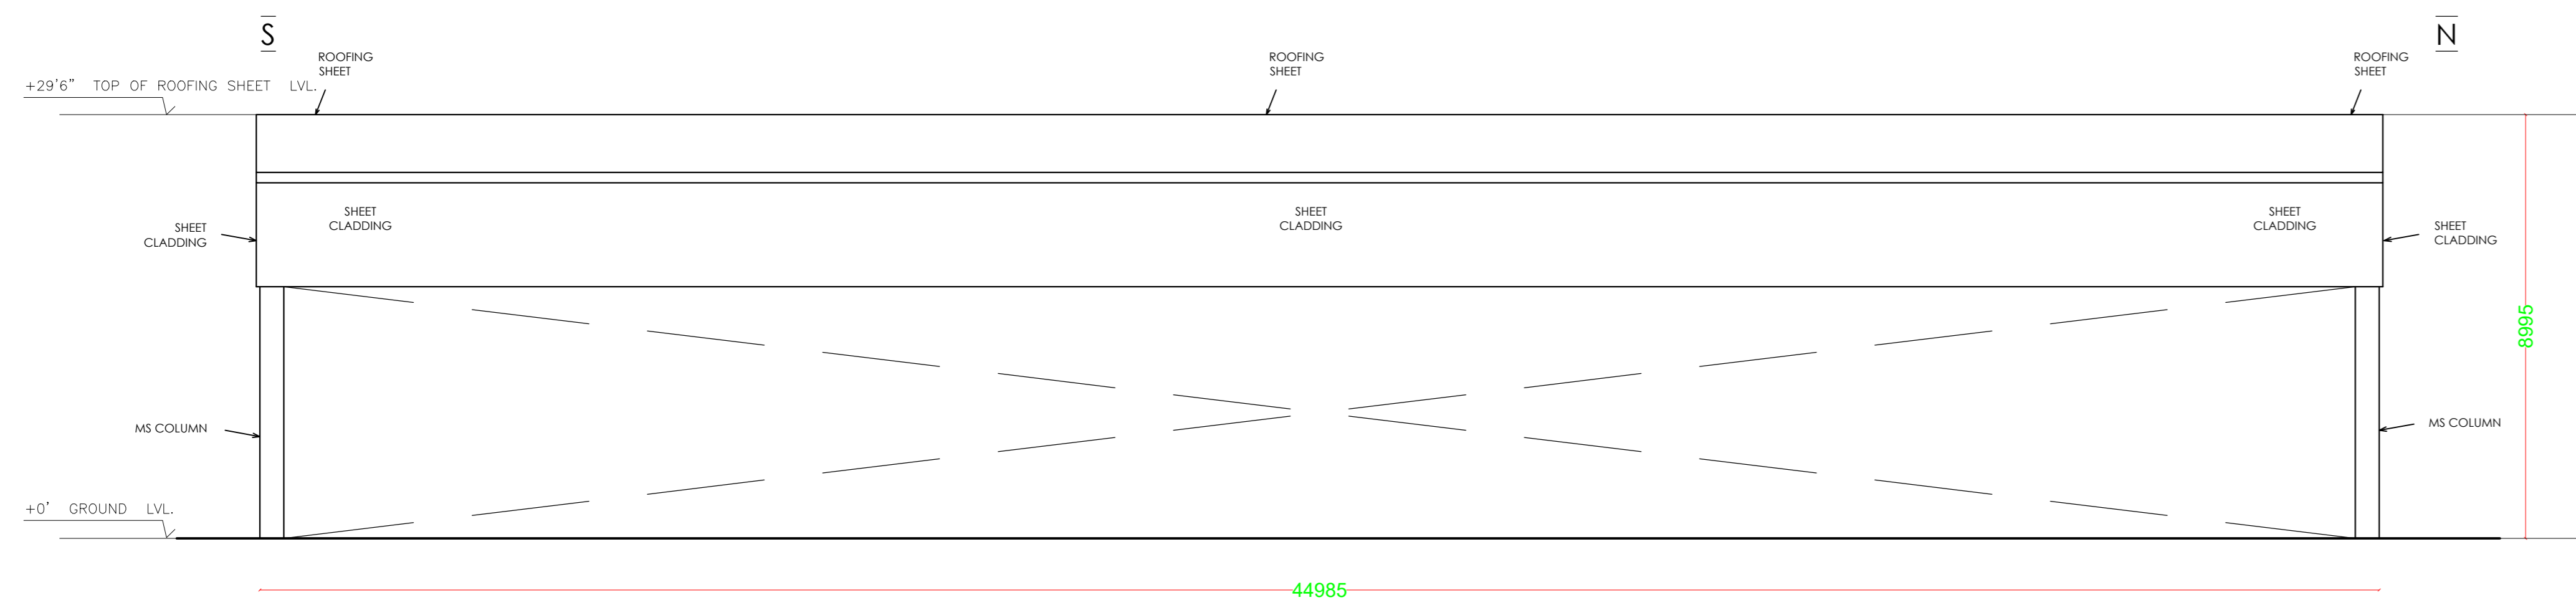

ELEVATION - 2

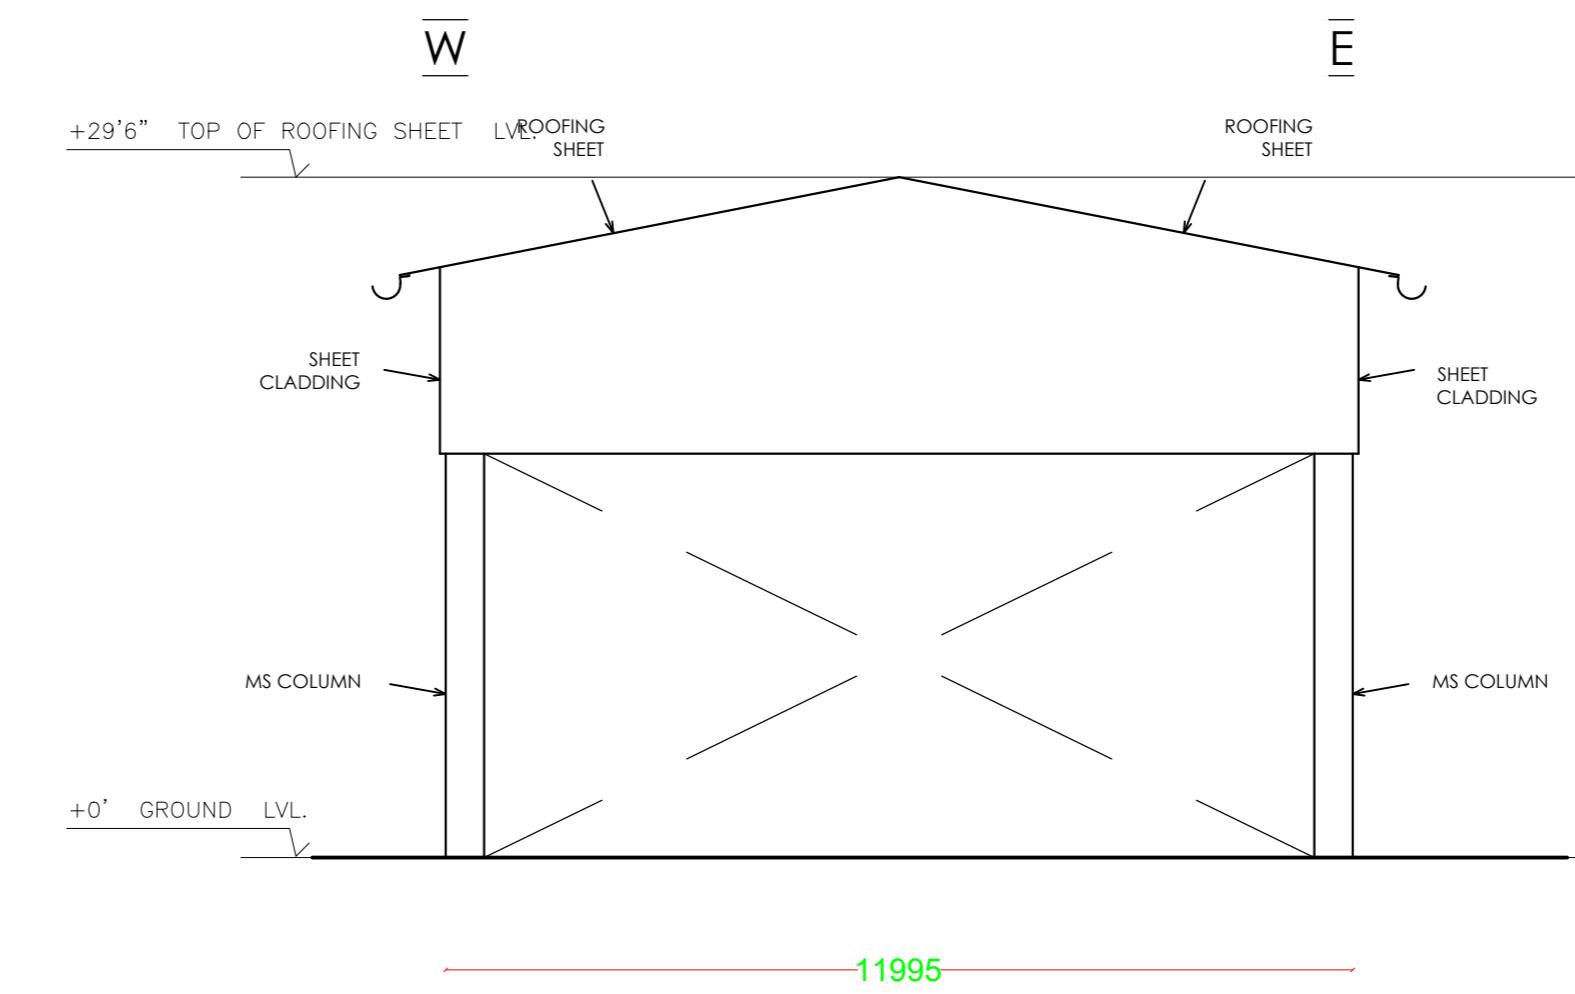

ELEVATION - 1

Building :A (SLAG CRUSHER SHED)

Floor Name	Total Built Up Area (Sq.m)	Proposed FAR Area (Sq.m)		Total Consumed Additional FAR Area (Sq.m)	Tonn (No.)
		Industrial	Total FAR Area (Sq.m)		
Ground Floor	539.70	539.70	539.70	539.70	01
Terrace Floor	0.00	0.00	0.00	0.00	00
Total	539.70	539.70	539.70	539.70	01
Total Number of Same Buildings	1				
Total:	539.70	539.70	539.70	539.70	01

UnitBUA Table for Building :A (SLAG CRUSHER SHED)


FLOOR	Name	UnitBUA Type	UnitBUA Area	Carpet Area	No. of Rooms	No. of Tenement
GROUND FLOOR PLAN	GROUND	OTHER	539.70	538.51	1	1
Total	-	-	539.70	538.51	1	1

SCHEDULE OF DOOR:


BUILDING NAME	NAME	LENGTH	HEIGHT	NOS
A (SLAG CRUSHER SHED)	D	2.66	2.10	02

SCHEDULE OF WINDOW/VENTILATION:


BUILDING NAME	NAME	LENGTH	HEIGHT	NOS
A (SLAG CRUSHER SHED)	W6	1.83	1.20	06

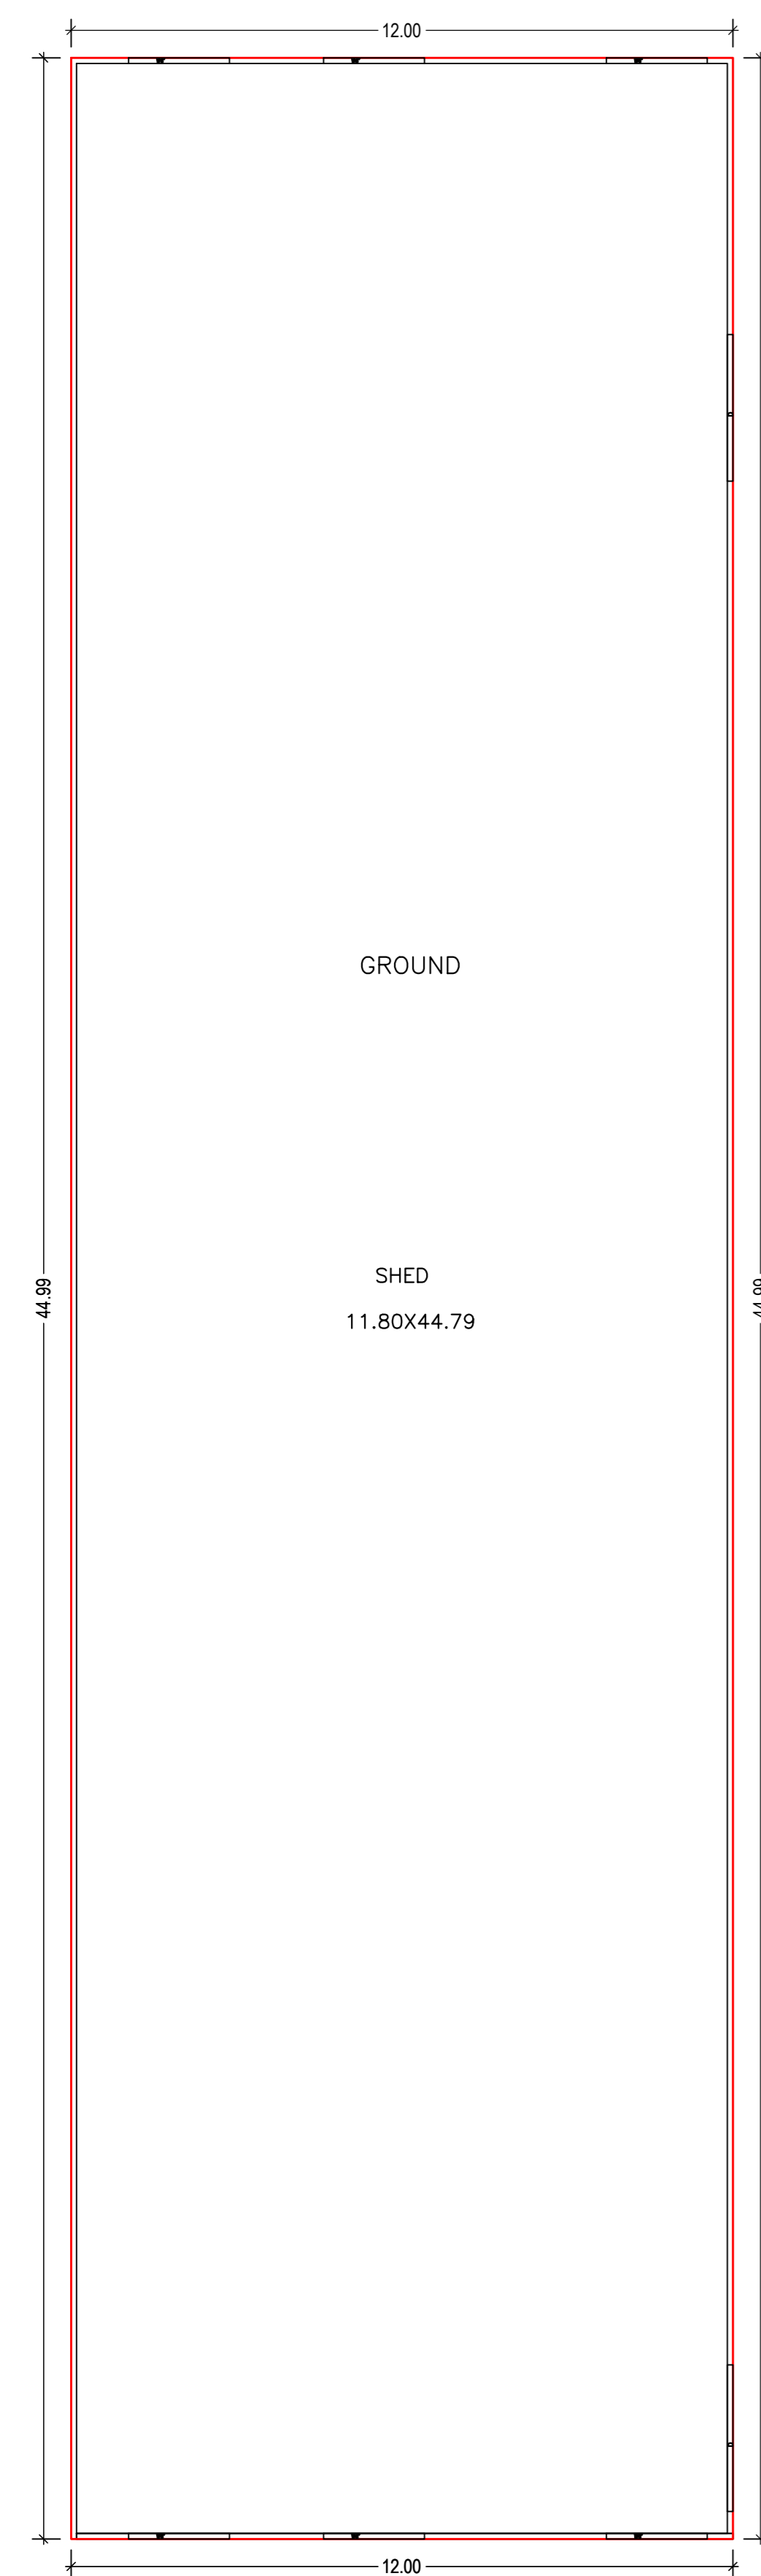

GROUND FLOOR PLAN (Proposed)

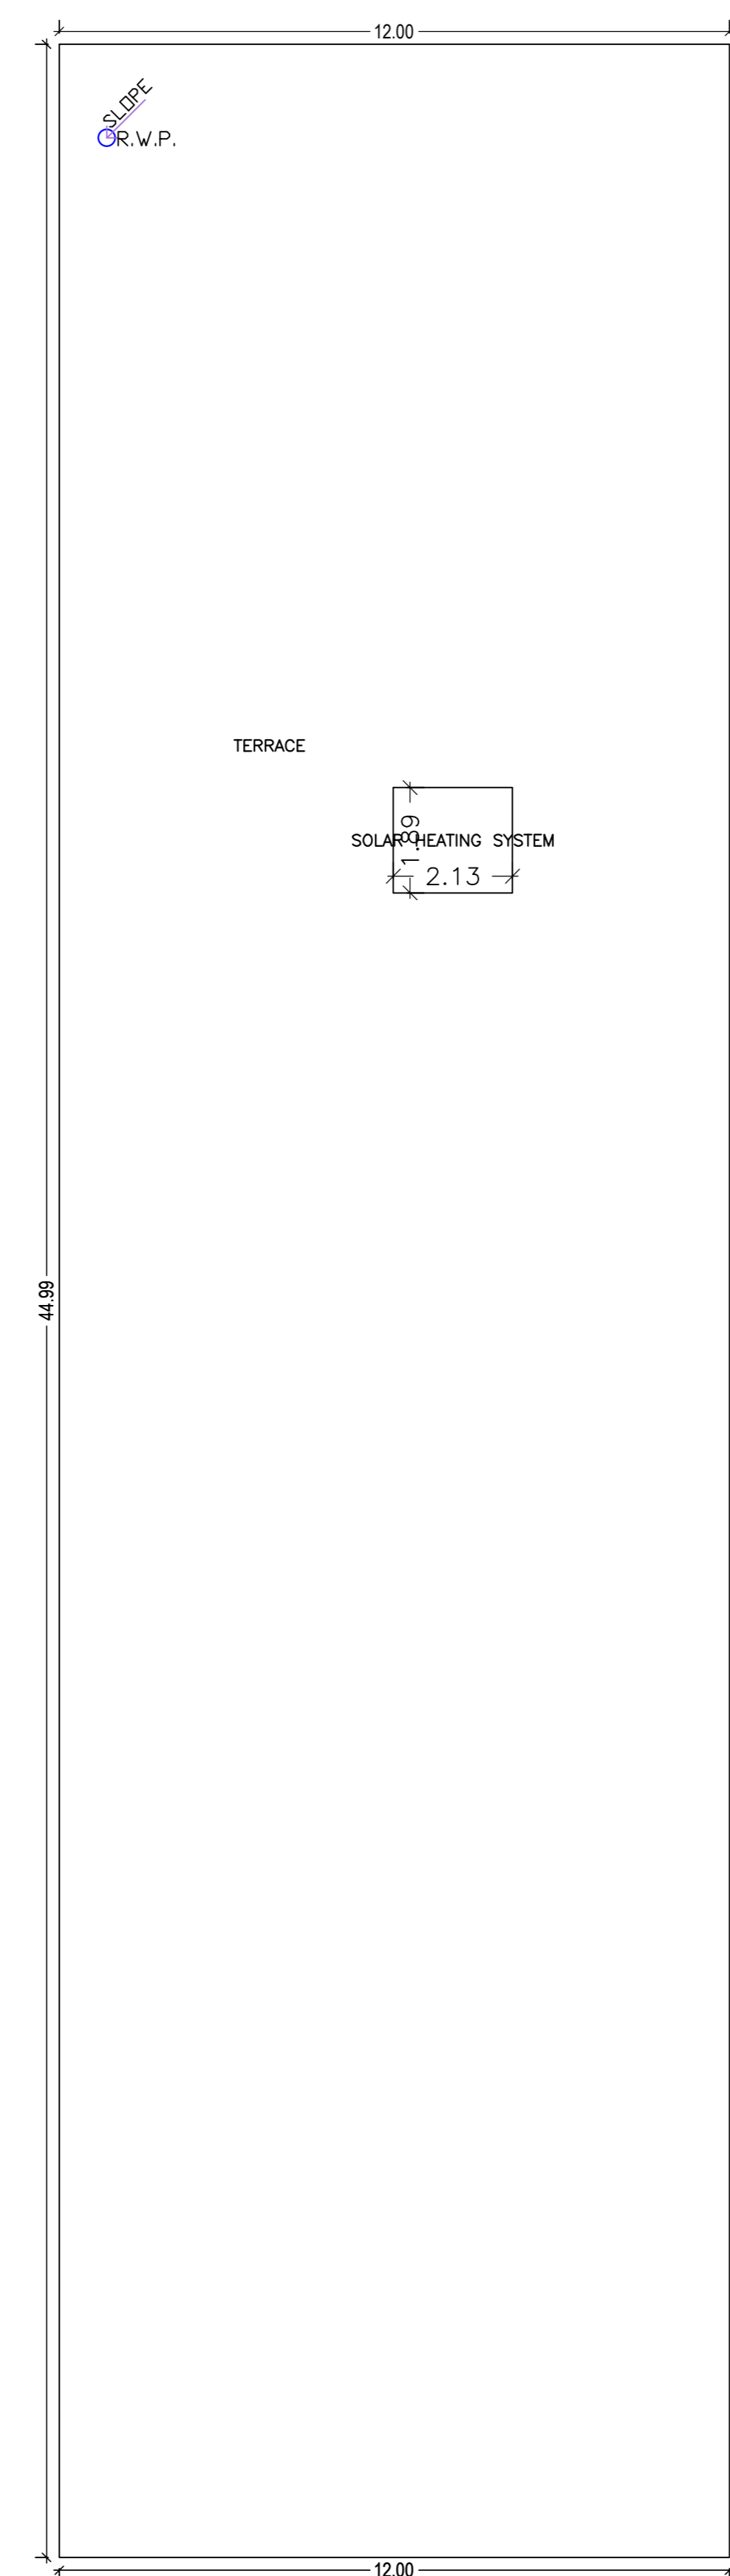

TERRACE FLOOR PLAN

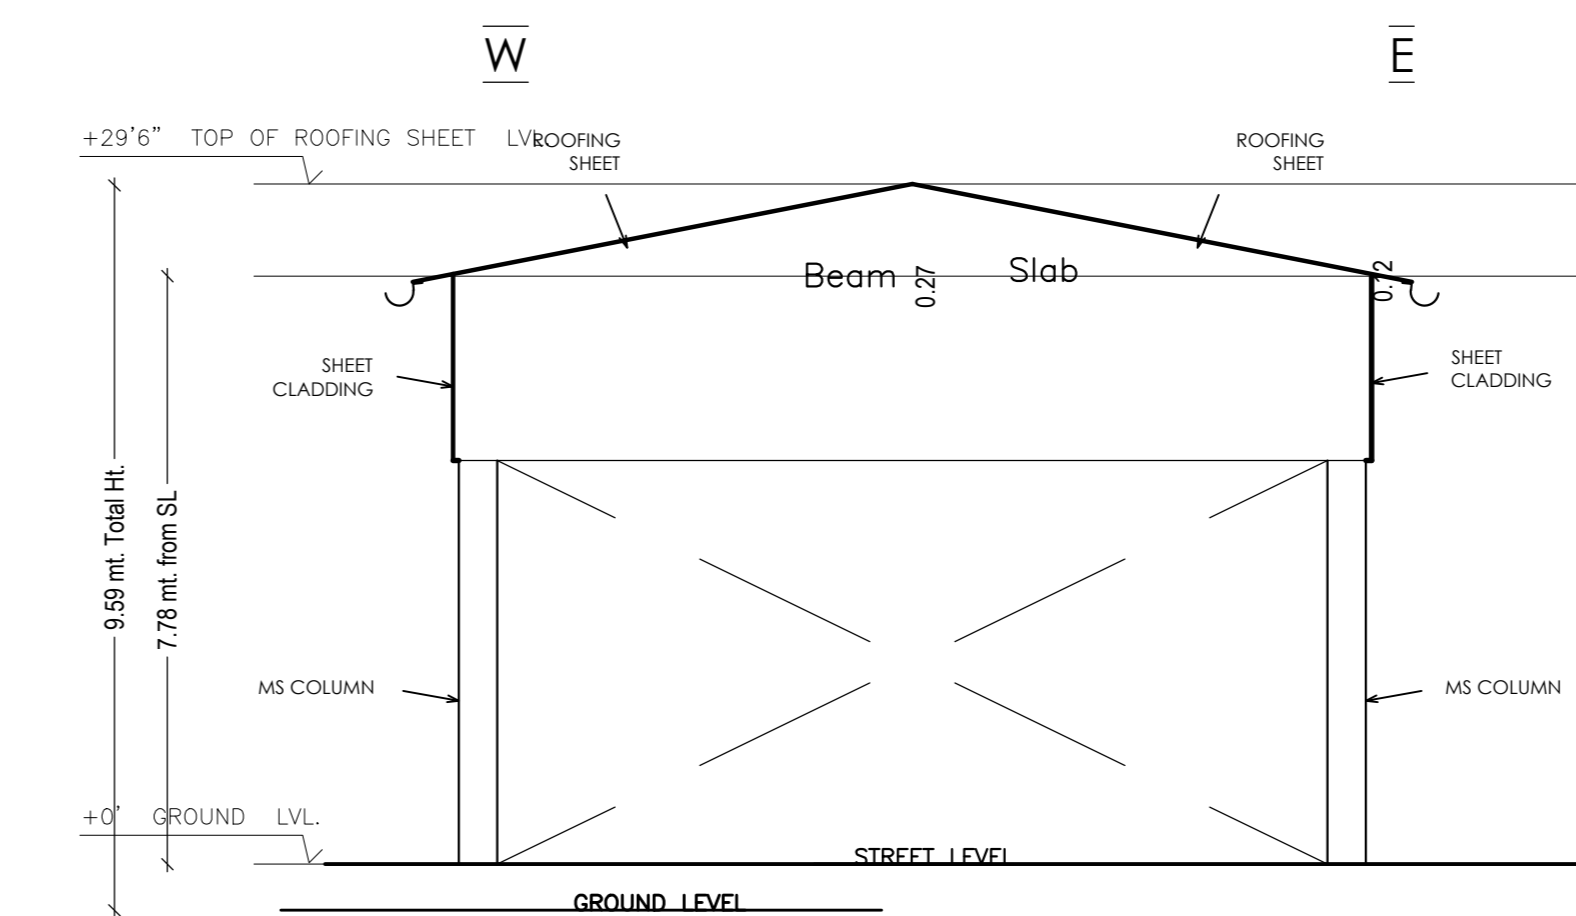

SECTION A- A'

LTP NAME AND SIGNATURE	STRUCTURAL ENGS NAME AND SIGNATURE	BUILDER NAME AND SIGNATURE	DIGITAL SIGNATURE
NHW Jain JADA/NRC/0001/2018			