

SITE PLAN SCALE 1:100


SITE PLAN



FRONT ELEVATION SCALE 1:100



LEFT SIDE ELEVATION SCALE 1:100

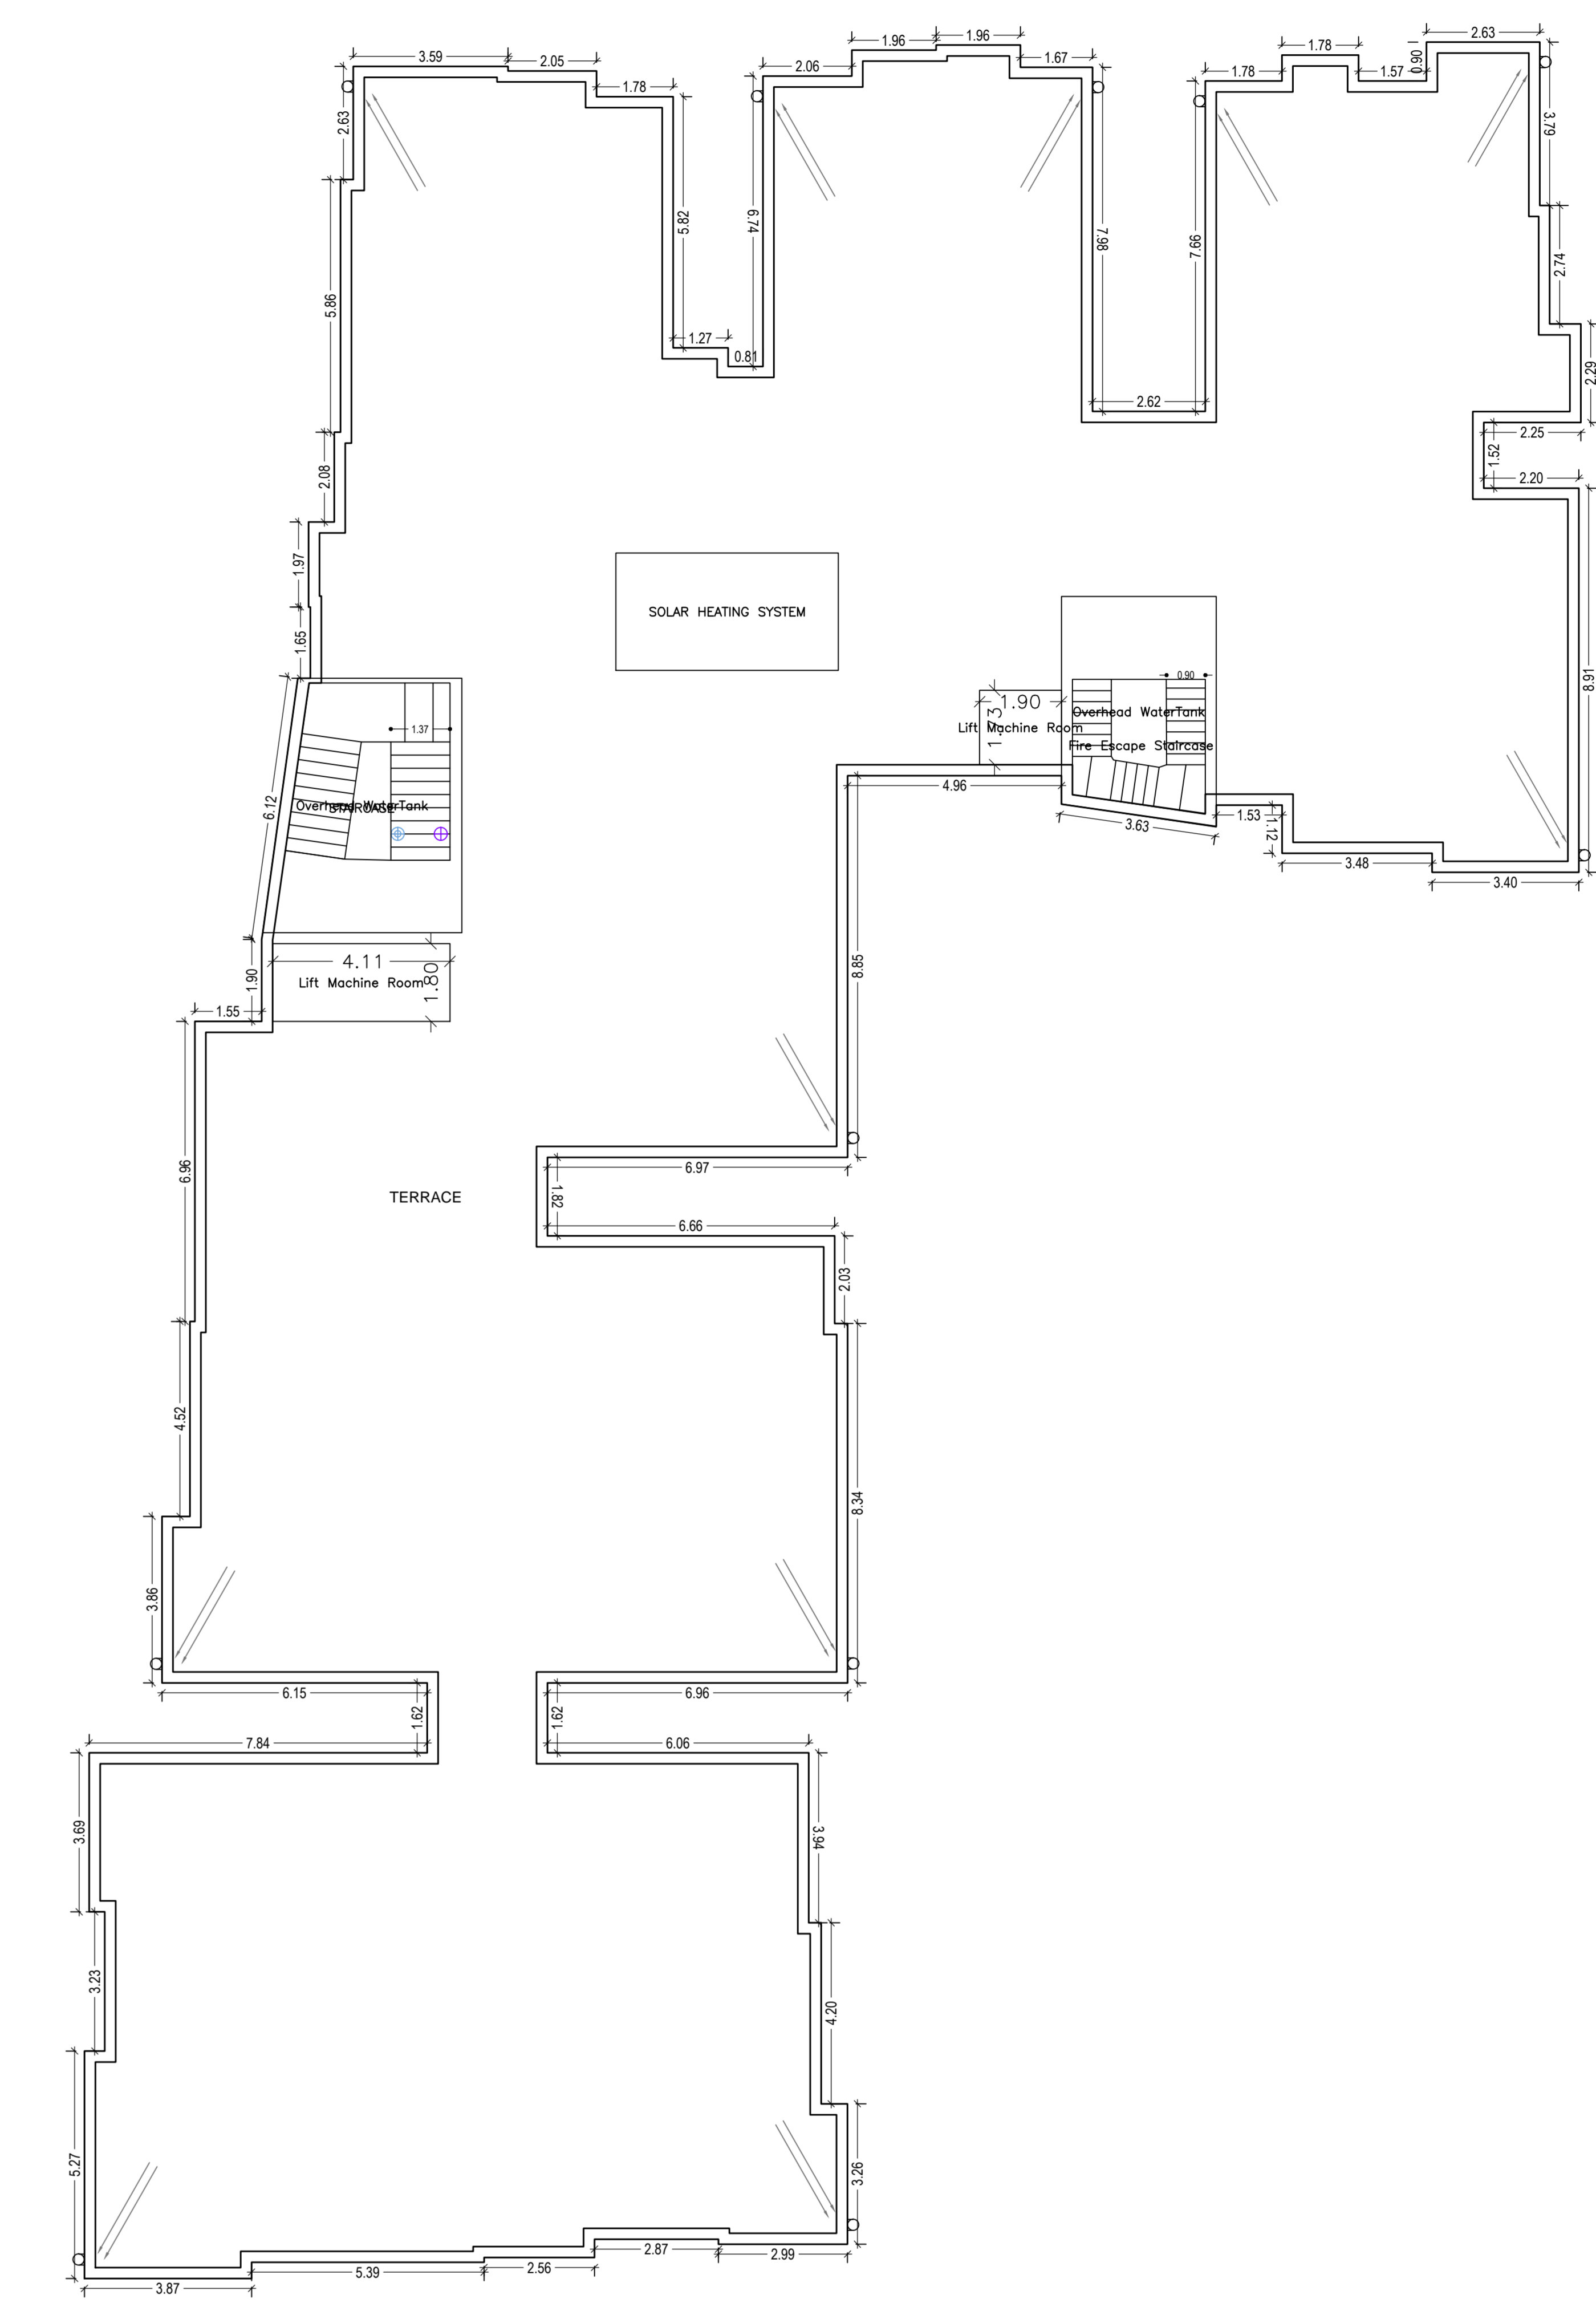

TERRACE FLOOR PLAN (SCALE 1:100)

Proposed Basic Information table with fields for Project No, Owner Name, Plot No, Village Name, etc.

AREA ESTIMATION table with columns for Part, Area, and Remarks, detailing floor areas and coverage.

ANALYSIS table with columns for Part, Area, and Remarks, providing further breakdown of area calculations.

Buildingwise Floor FAR Details table with columns for Floor Name, Proposed FAR, and Total FAR.

SCHEDULE OF DOOR table with columns for Door Name, Length, Height, and NOS.

SCHEDULE OF WINDOW/VENTILATION table with columns for Window Name, Length, Height, and NOS.

Colony Calculations Table with columns for Floor, Size, Area, and Total Area.

UNIRAJA Table for Building 'A' (A1) showing floor details, area, and count of units.

Required Parking (Table 7a) table showing parking requirements for different building types.





Parking Check (Table 7b) table showing the actual parking provision against requirements.

THIS IS TO CERTIFY THAT STRUCTURAL DESIGN OF PROPOSED APARTMENT SHALL INCLUDE ALL DESIGN STANDARD AND STRUCTURAL SAFETY REQUIREMENT WITH RESPECT TO EARTHQUAKE AND SEISMIC LOAD AS PRESCRIBED BY NBCIS CODE AS APPLICABLE.

- SPECIFICATION list including D.P.C, R.C.C, Beams, Slab, Walls, Windows, Doors, Plaster, and Wiring requirements.


(7) Schedule of Doors & Windows table with columns for Part, Area, and Remarks.

FAR & Tenement Details (Table 4c-1) and Building 'A' (A1) tables providing detailed area and unit information.

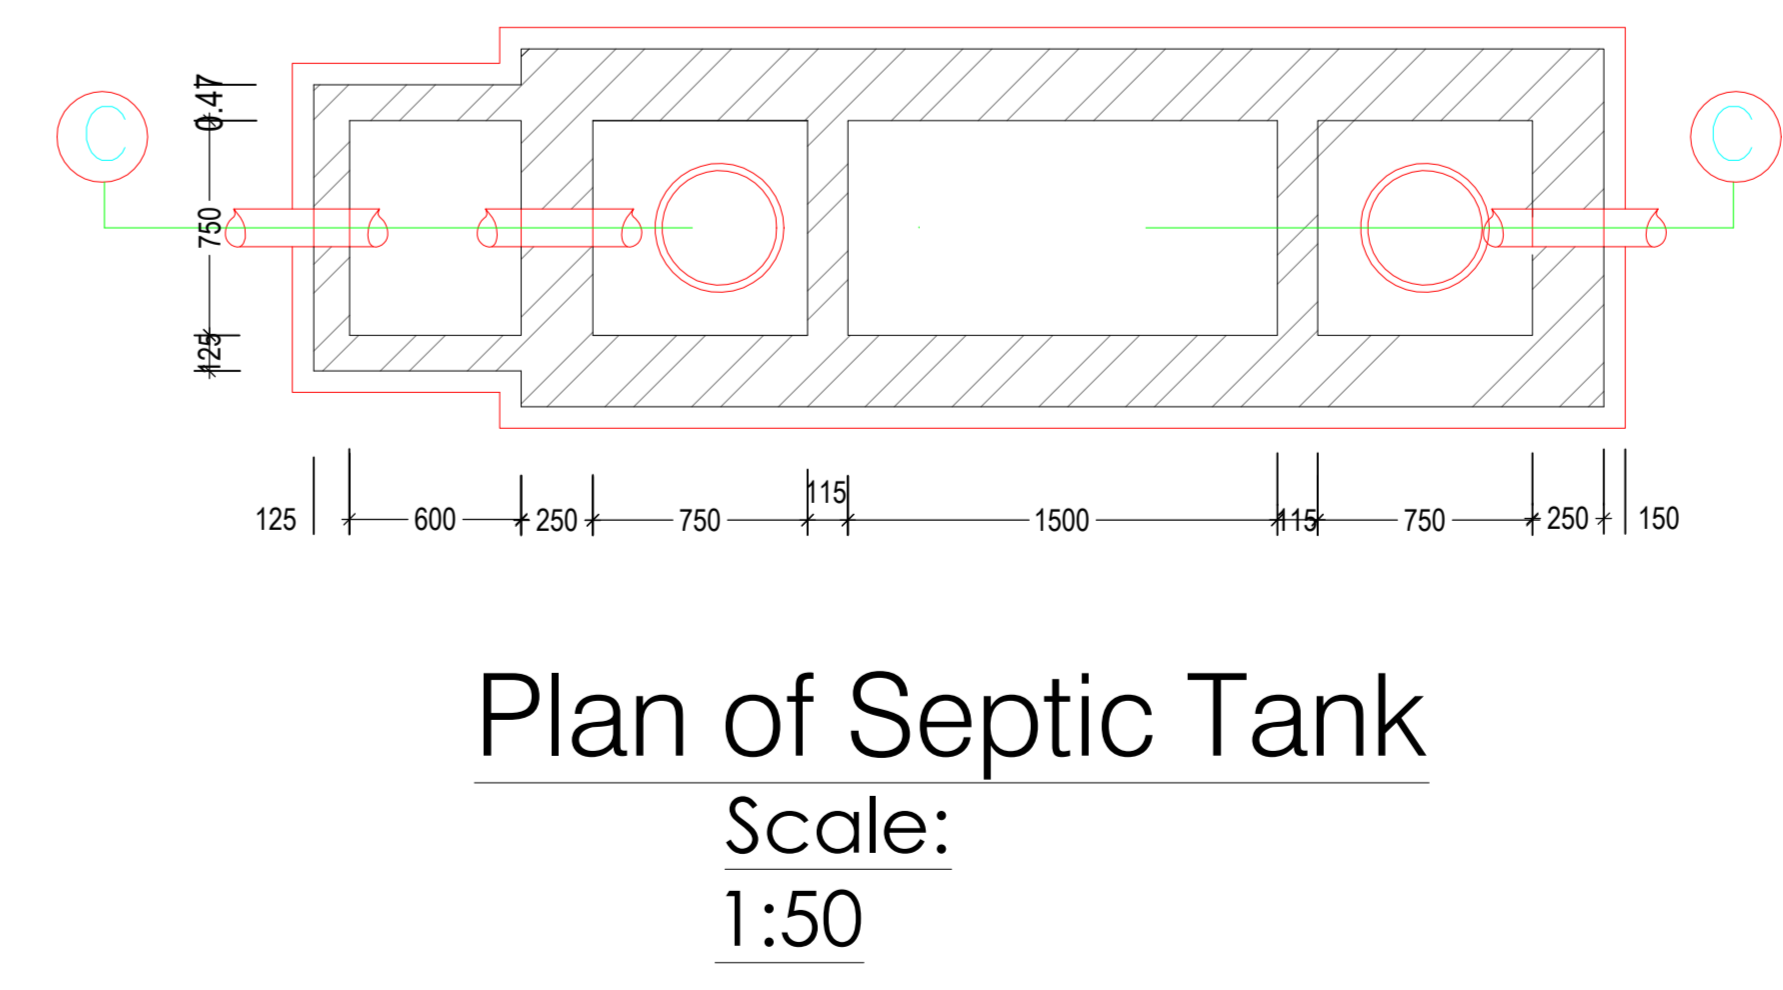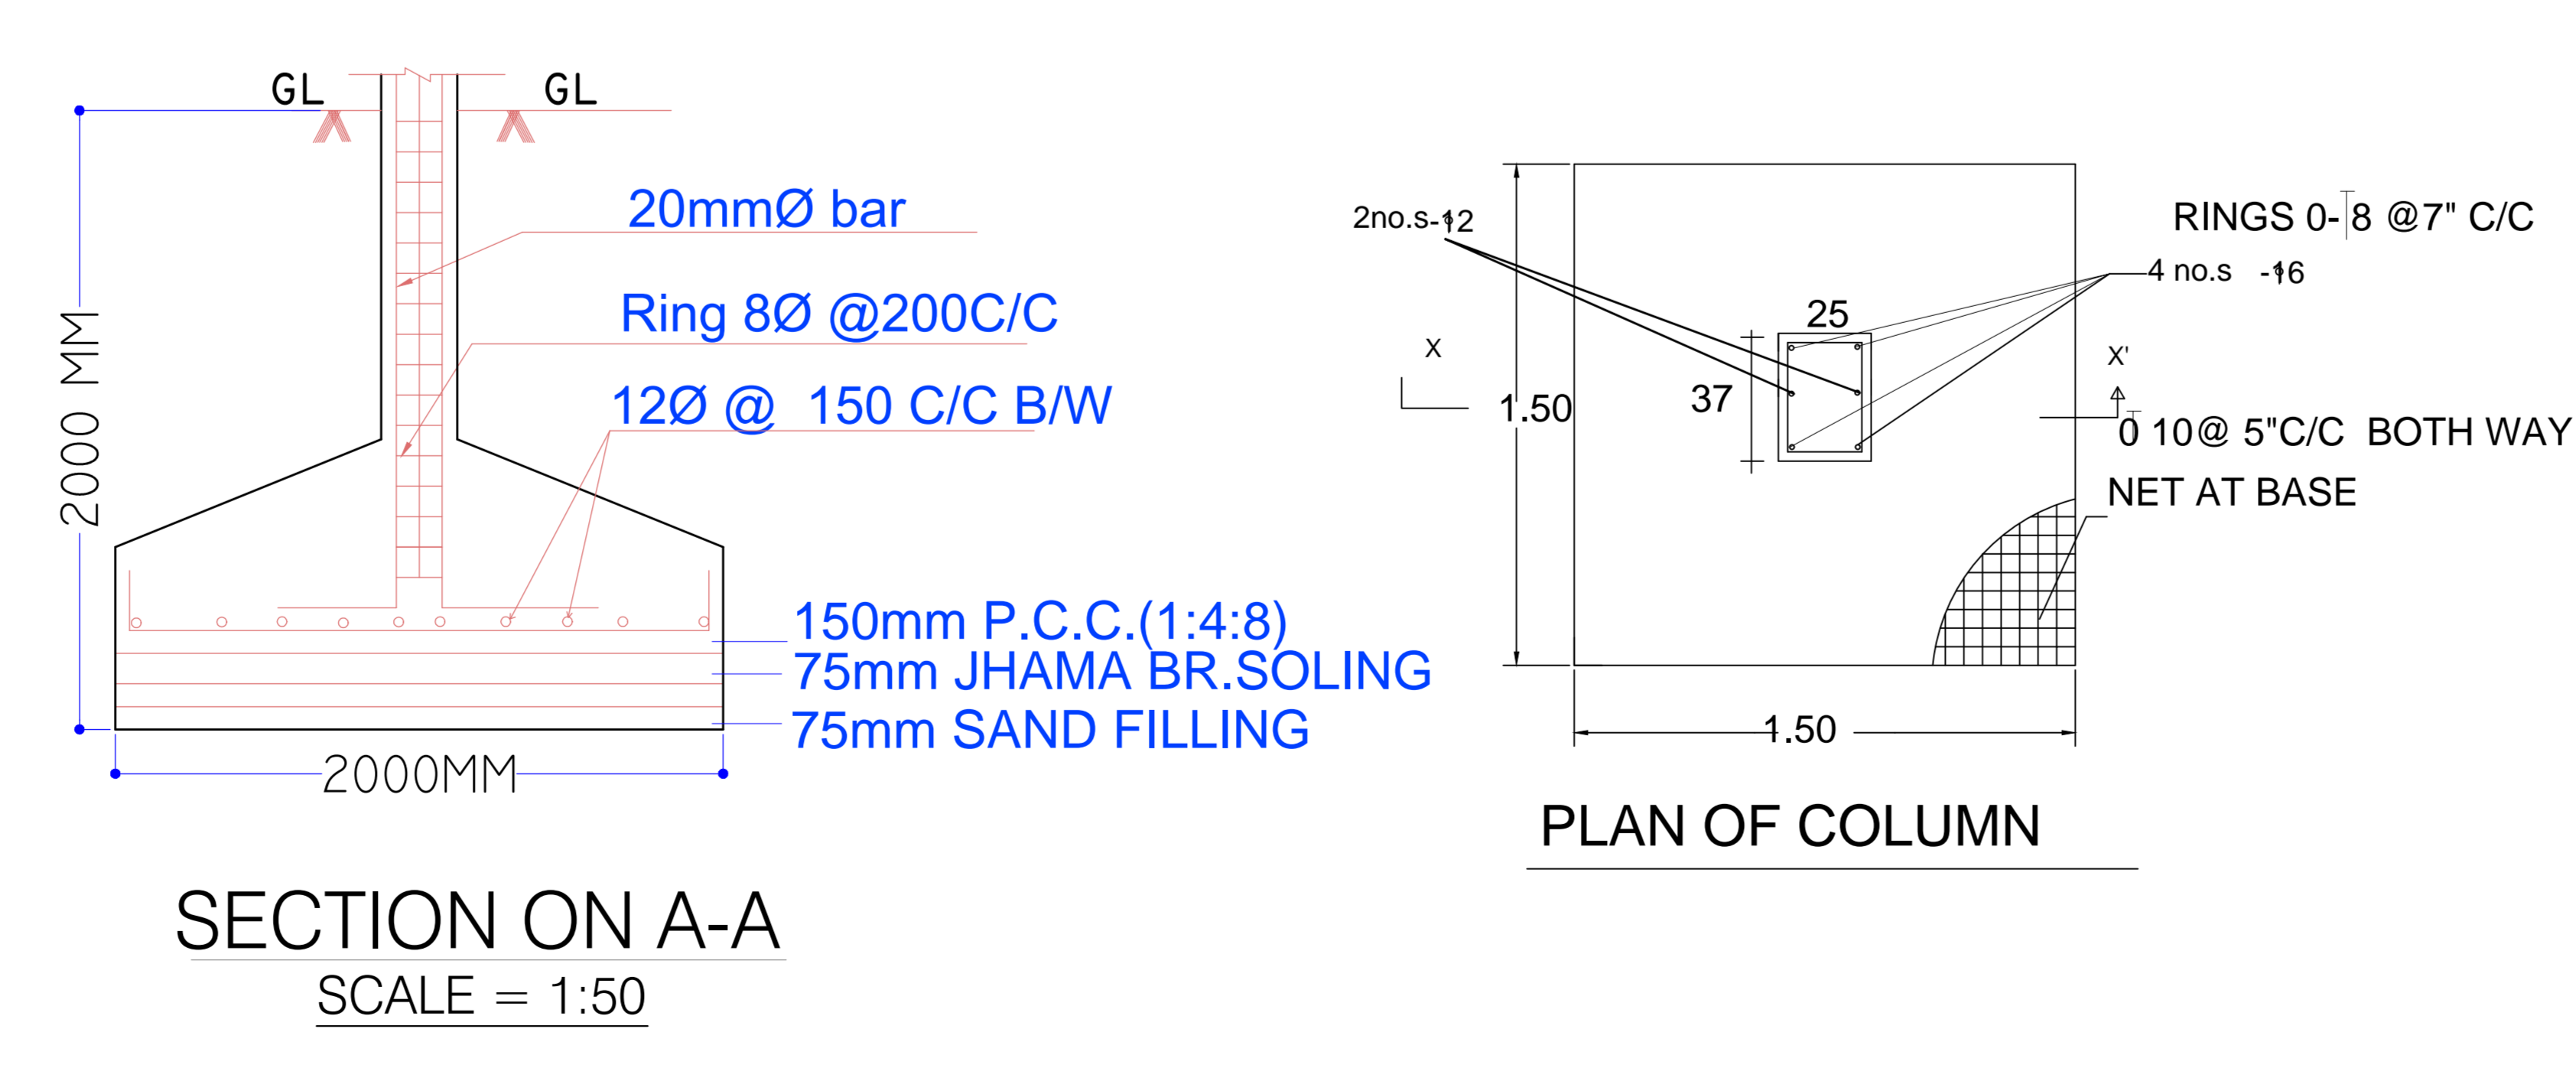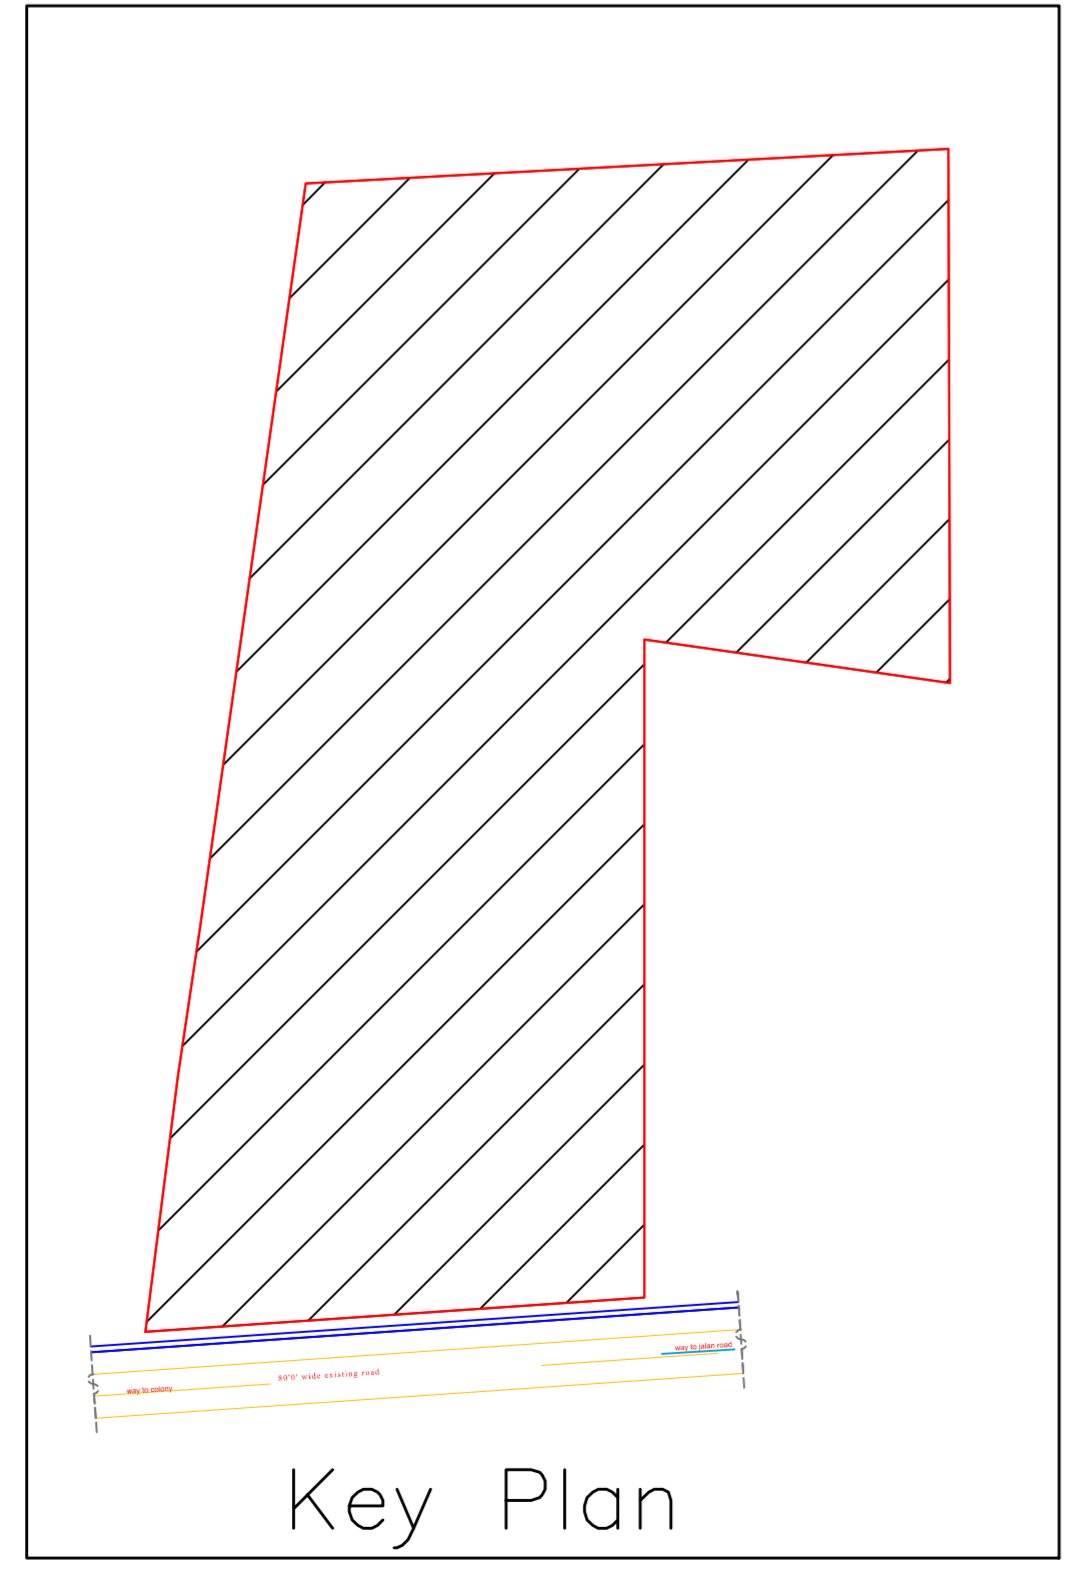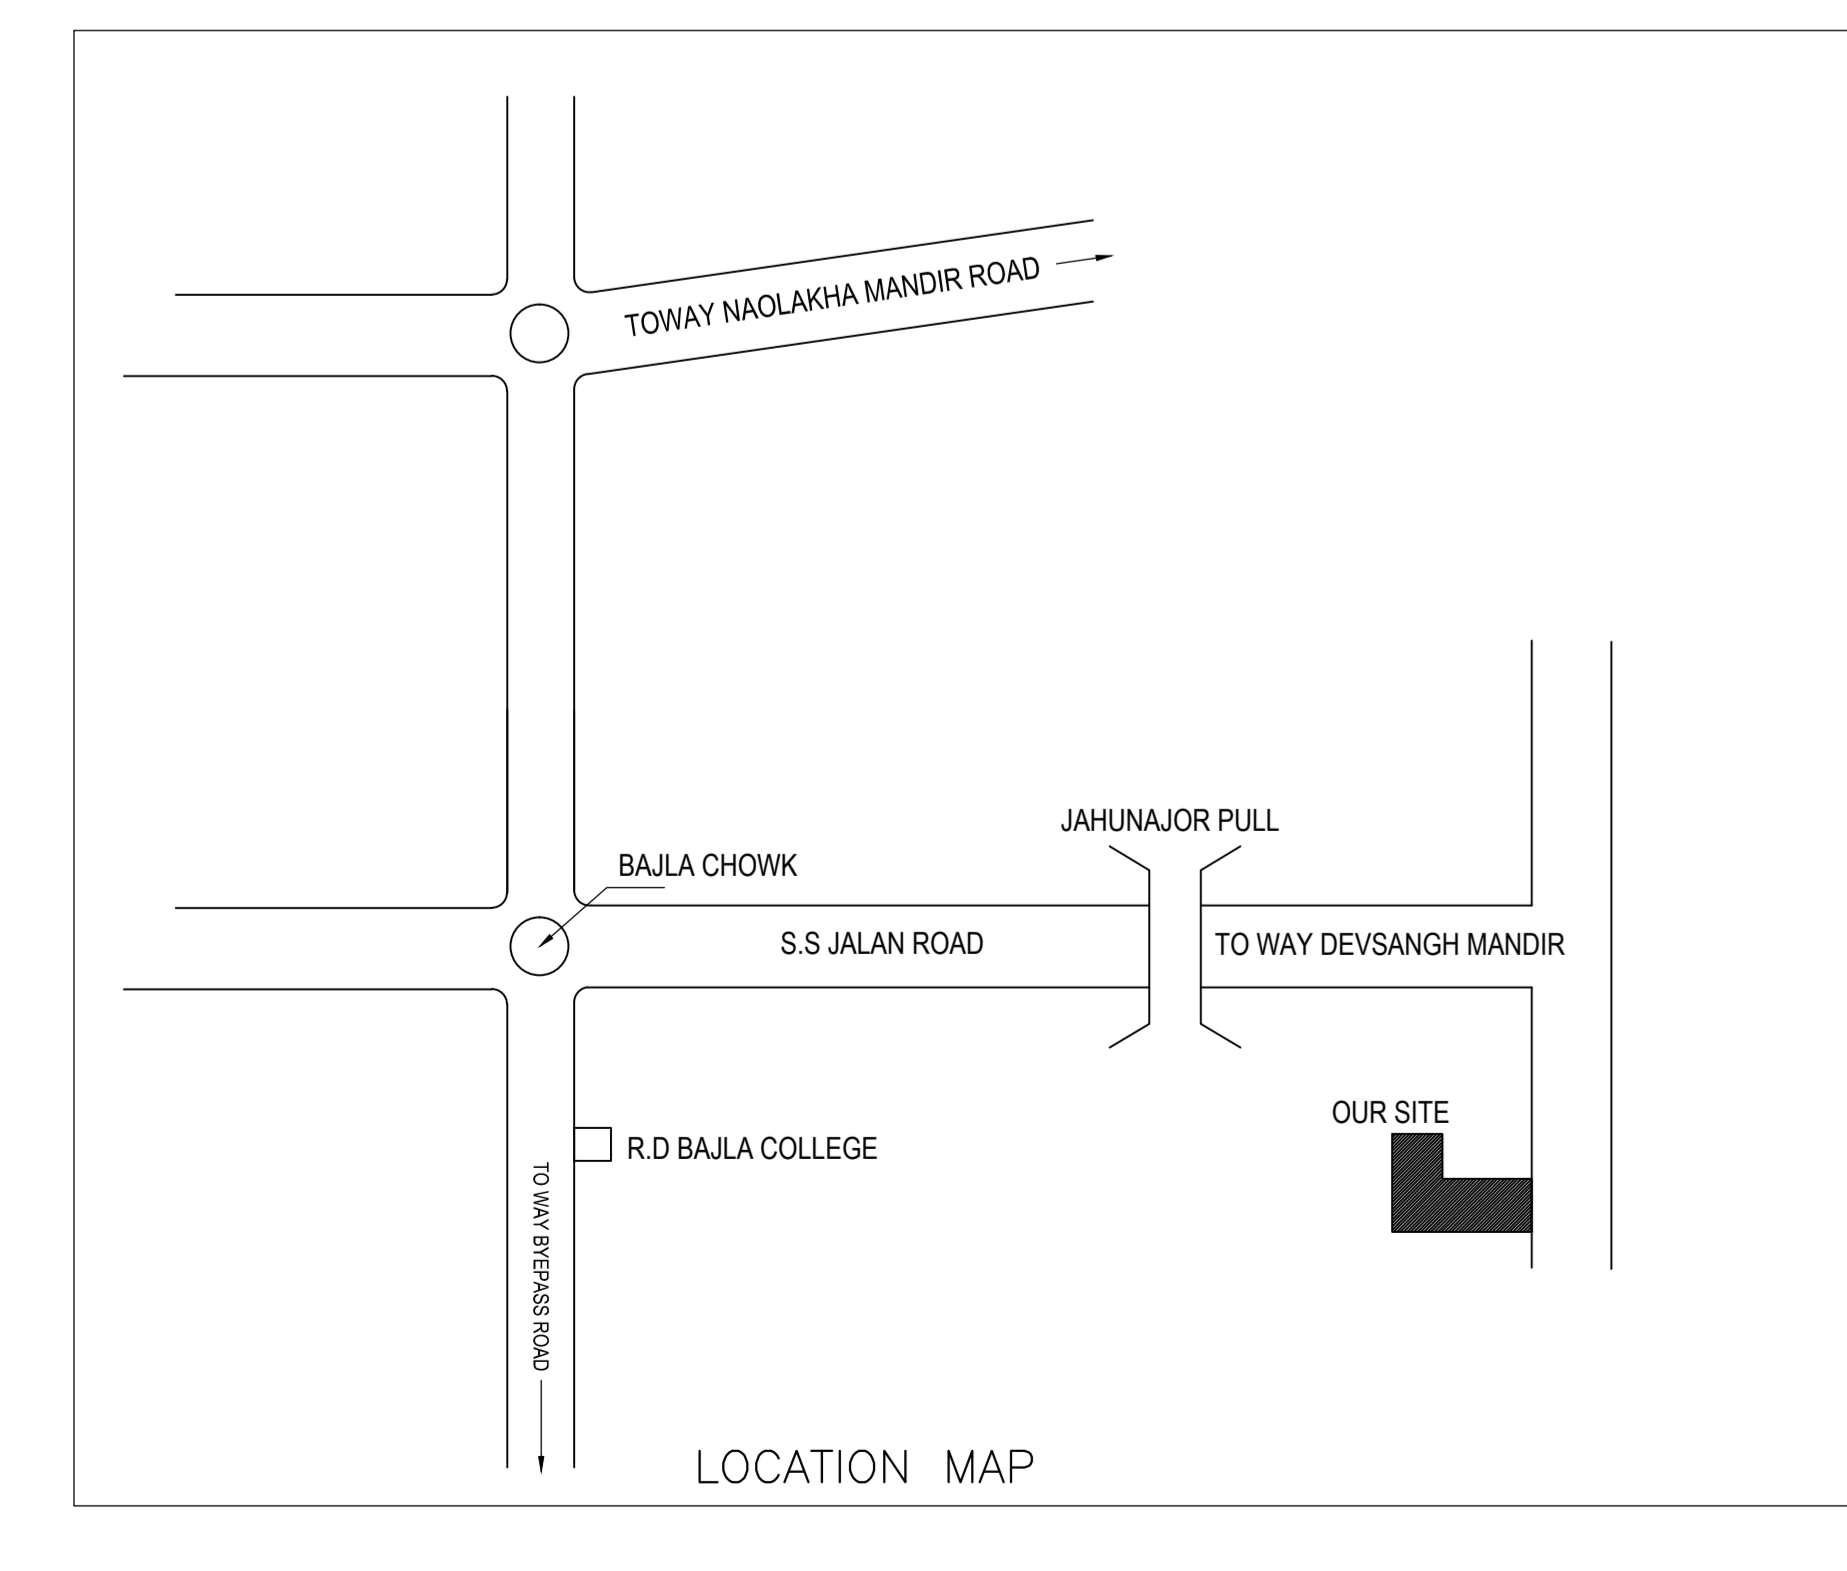


Proposed Commercial cum Residential Building for at Mauza Bariyorbandi, Tauz no. - 1/2/7, Jot no. - 221/21, Settlement No. - 1A/28, Deg no. - 380, Word no. - 17(old), 36(new) & Town plot no. - 380, Jamabandi no. - 33/21, ward no. - 33, holding no. - 31, Taluk - Rohini, Thana no. - 400, Dist - Deoghar, Jharkhand

Propose File No.	D94C8909A000018
Owner Name	DEVIKHA NATHI GUPTA AND SHYAM BUDHWI TAMBOHA
Plot No	3371 & 3370
Plot No	301 & 301/1
Village Name	Rupni
Use	Mixed
Scale	As-Given

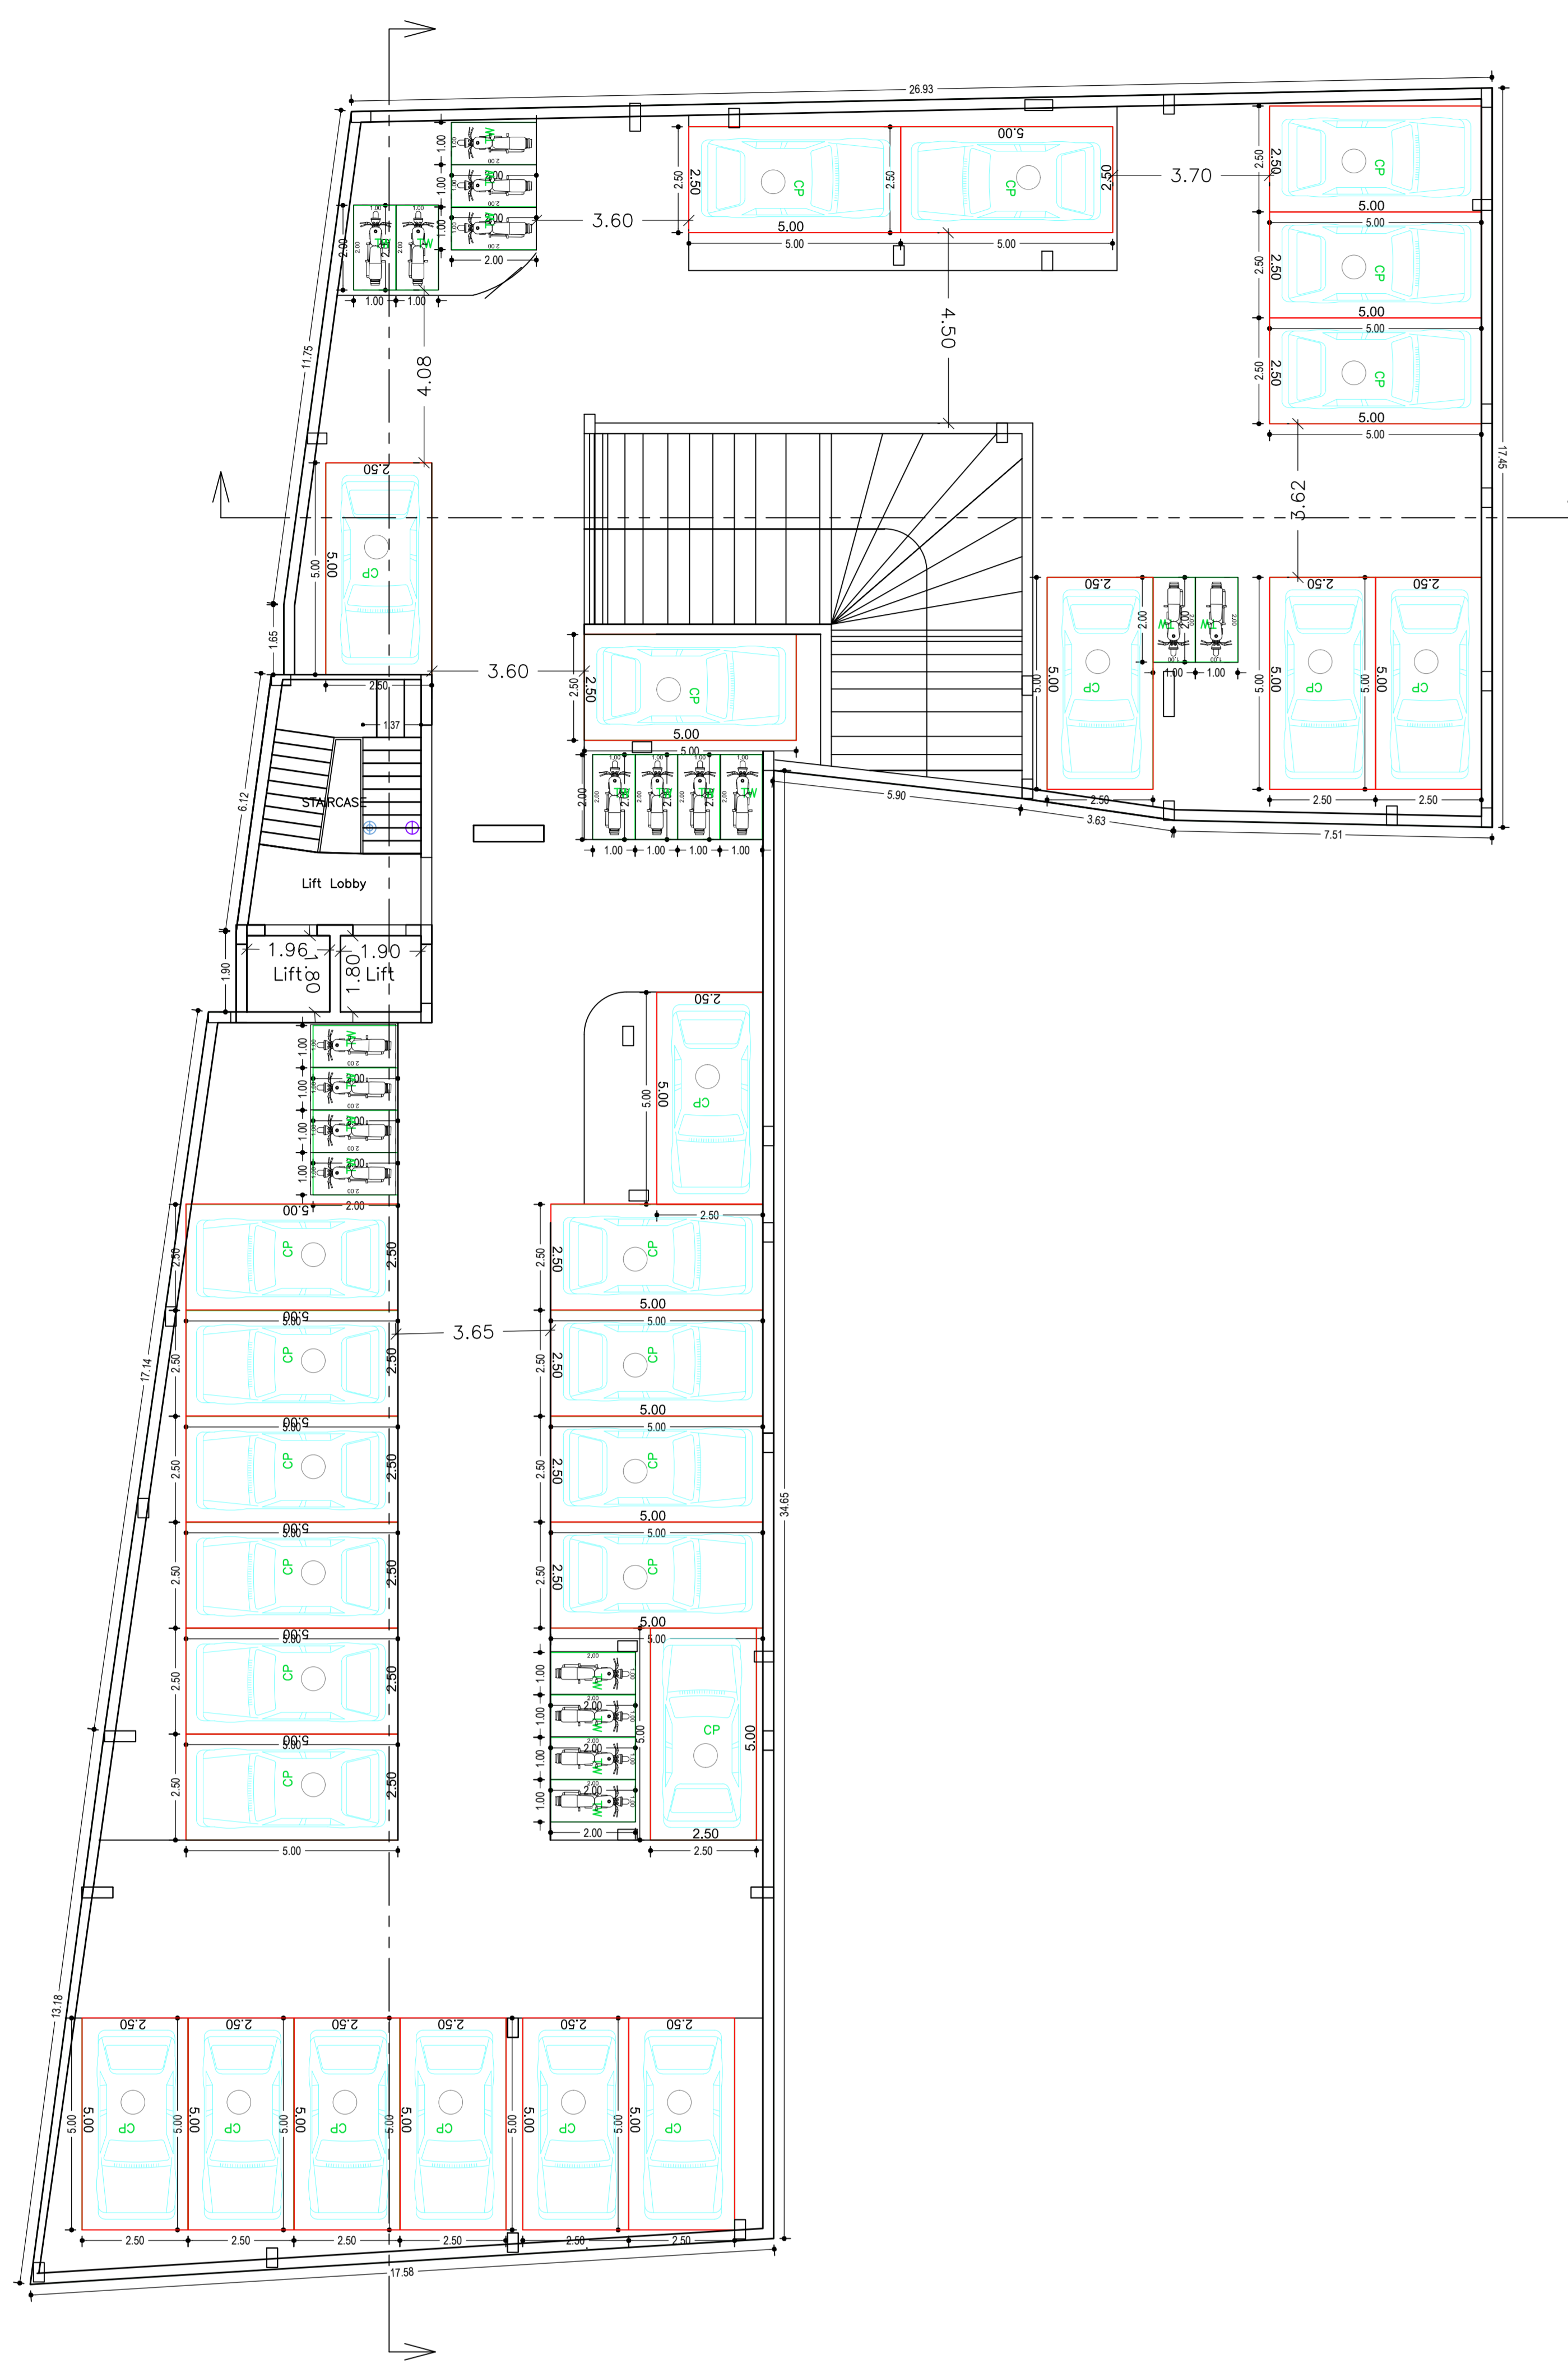


BASEMENT FLOOR PLAN
(SCALE 1:100)

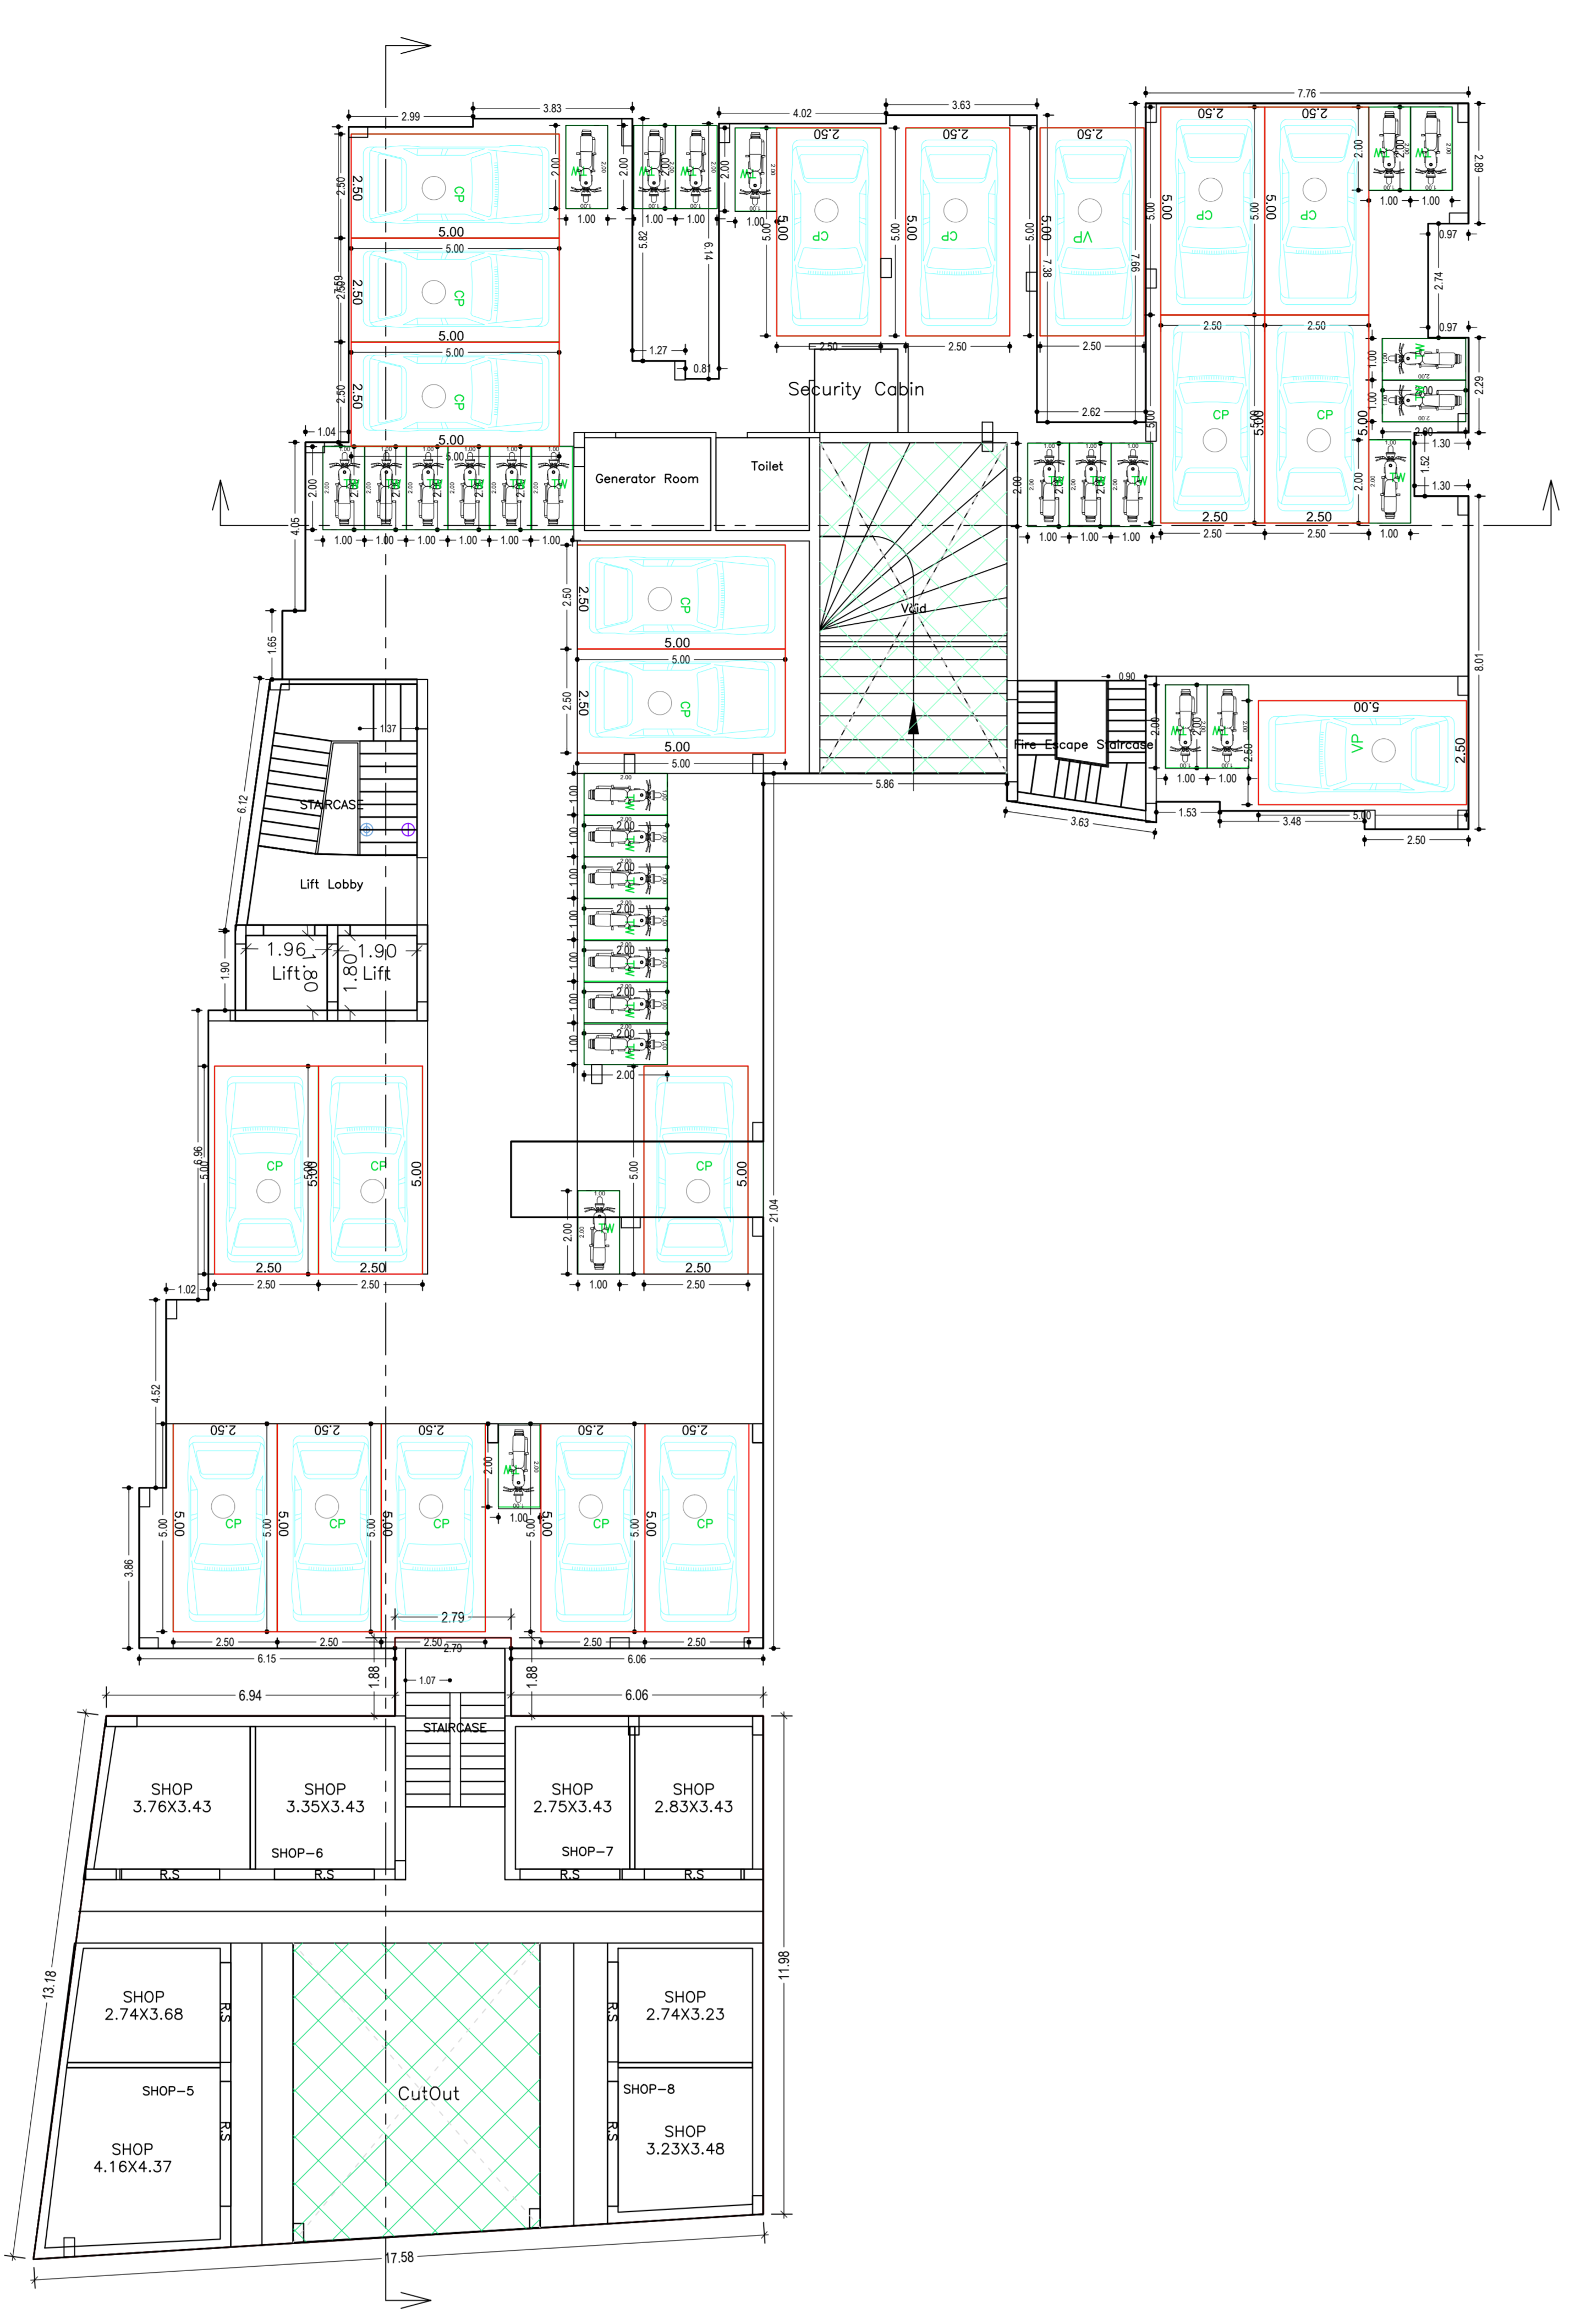


GROUND FLOOR PLAN
(Proposed)
(SCALE 1:100)




FIRST FLOOR PLAN
(Proposed)
(SCALE 1:100)

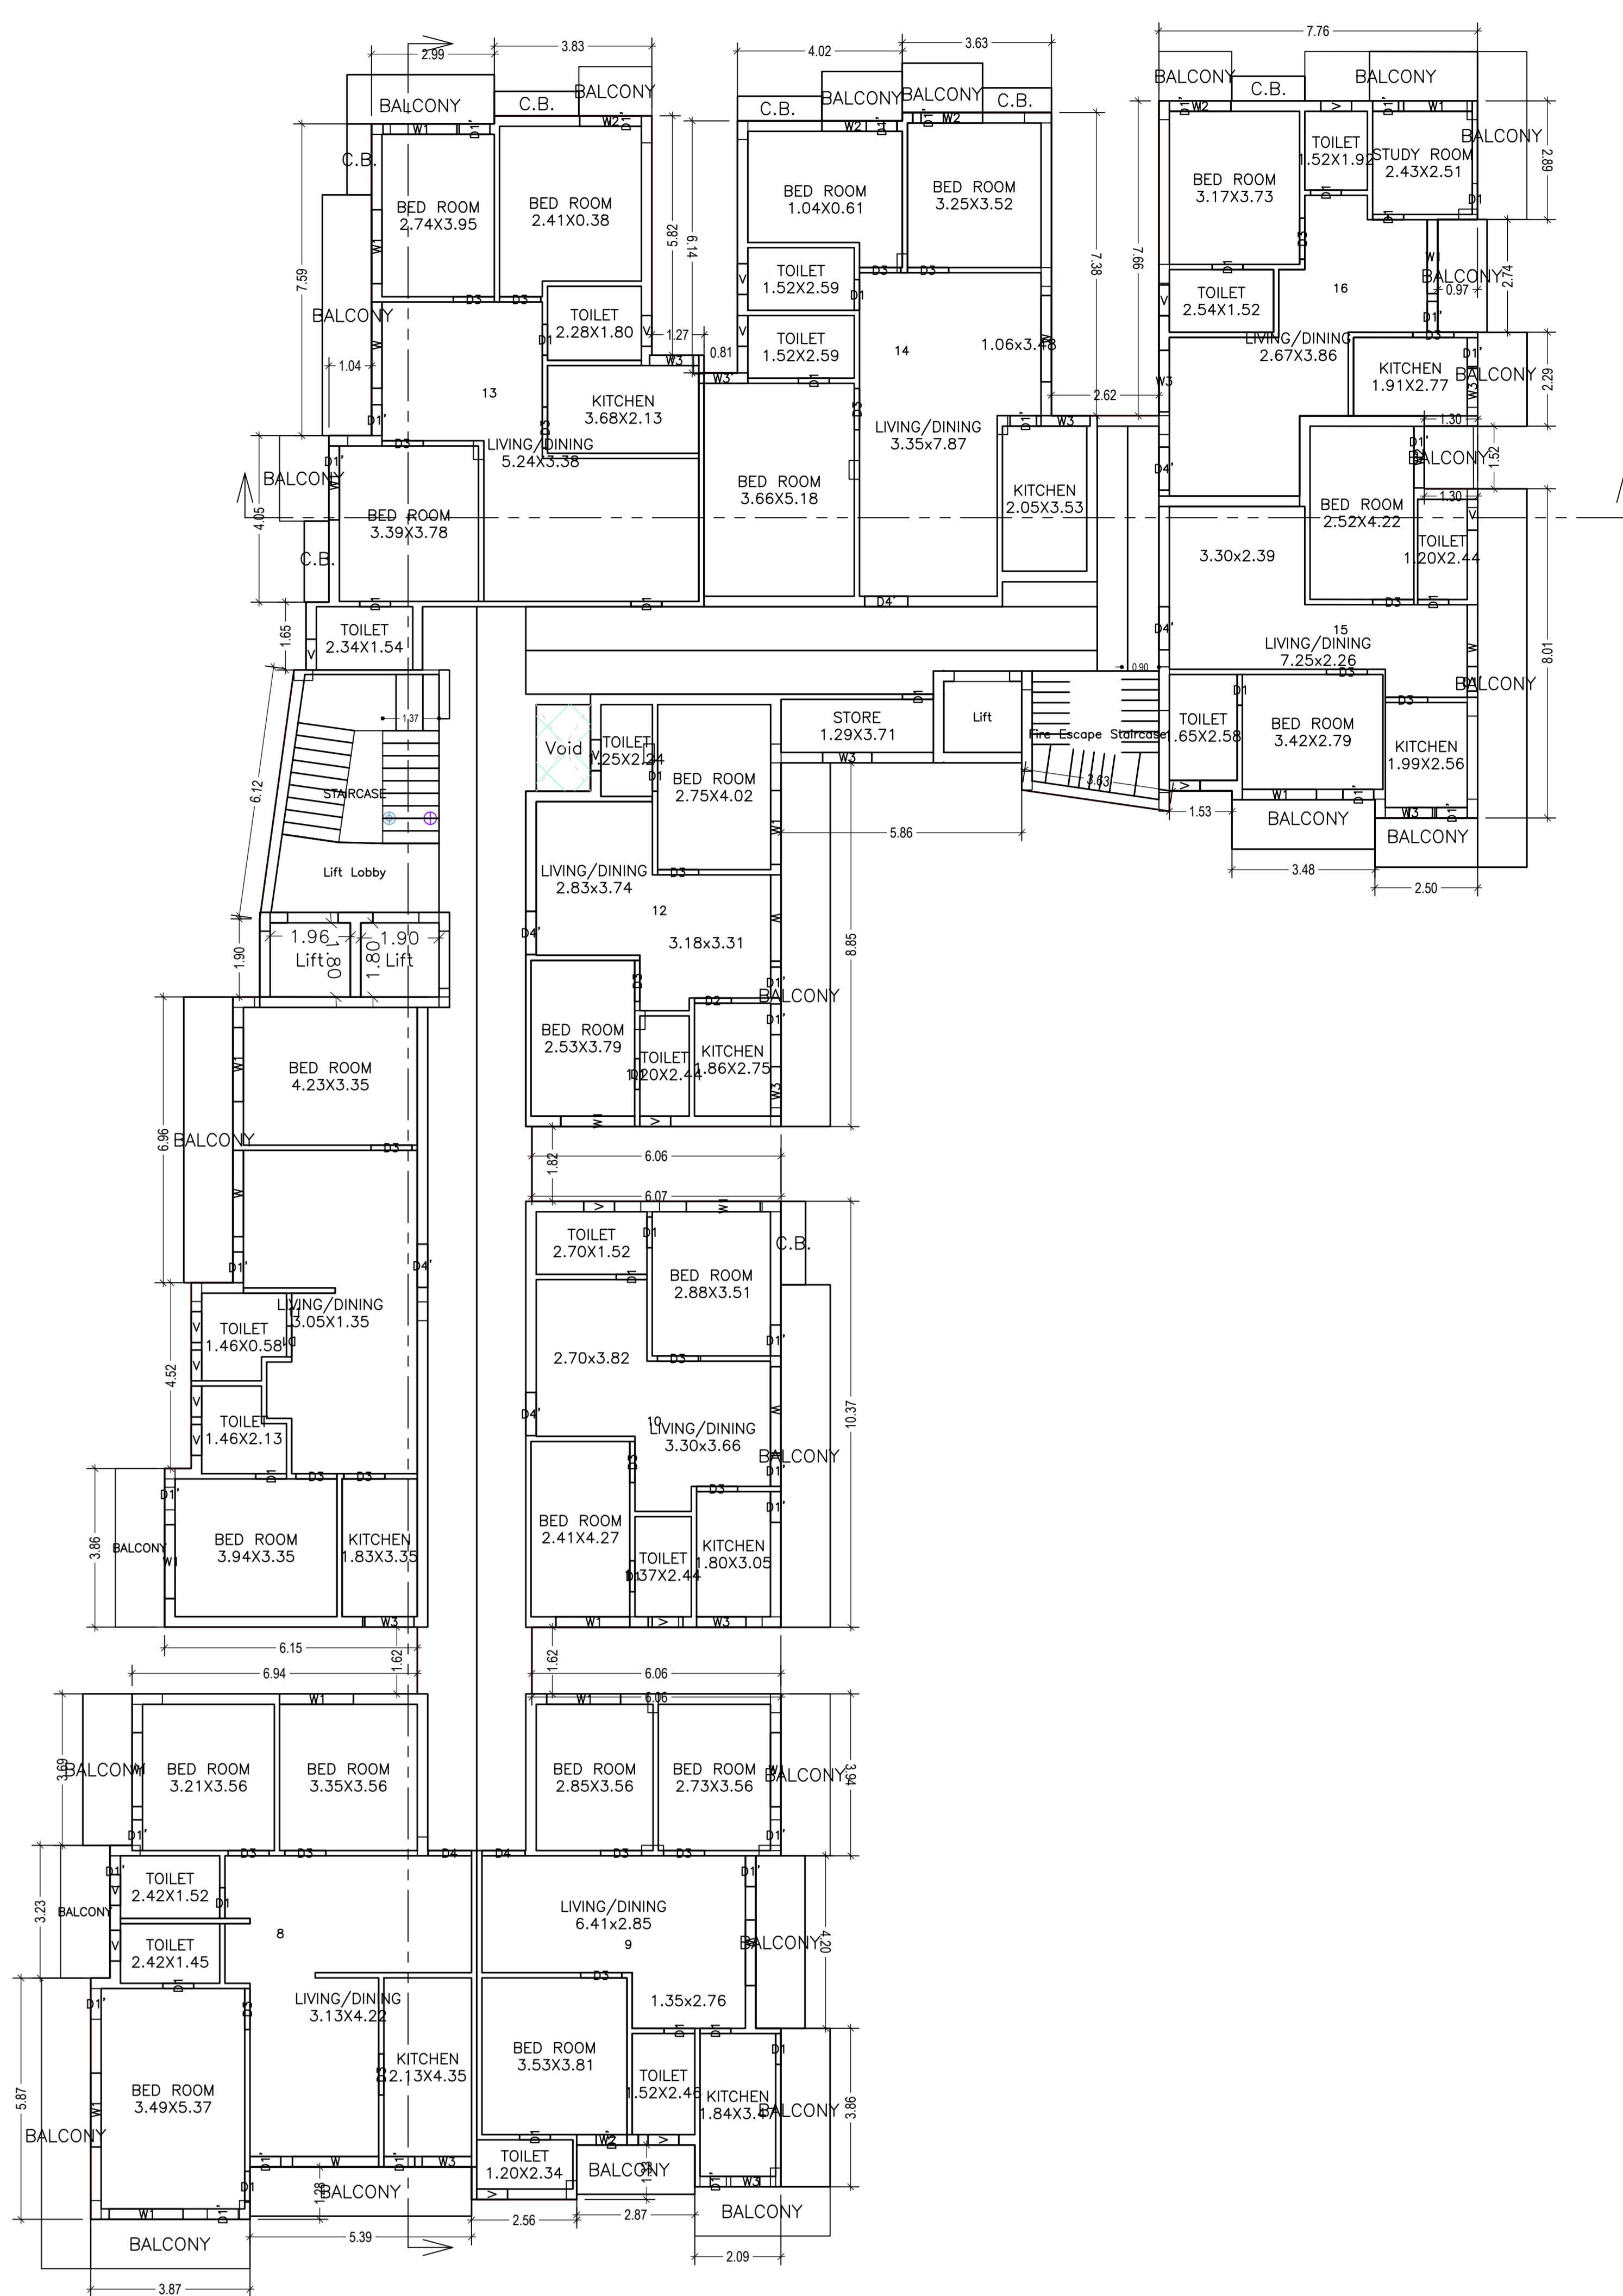

TYPICAL - 2, 3, 4, 5 FLOOR PLAN
(Proposed)
(SCALE 1:100)

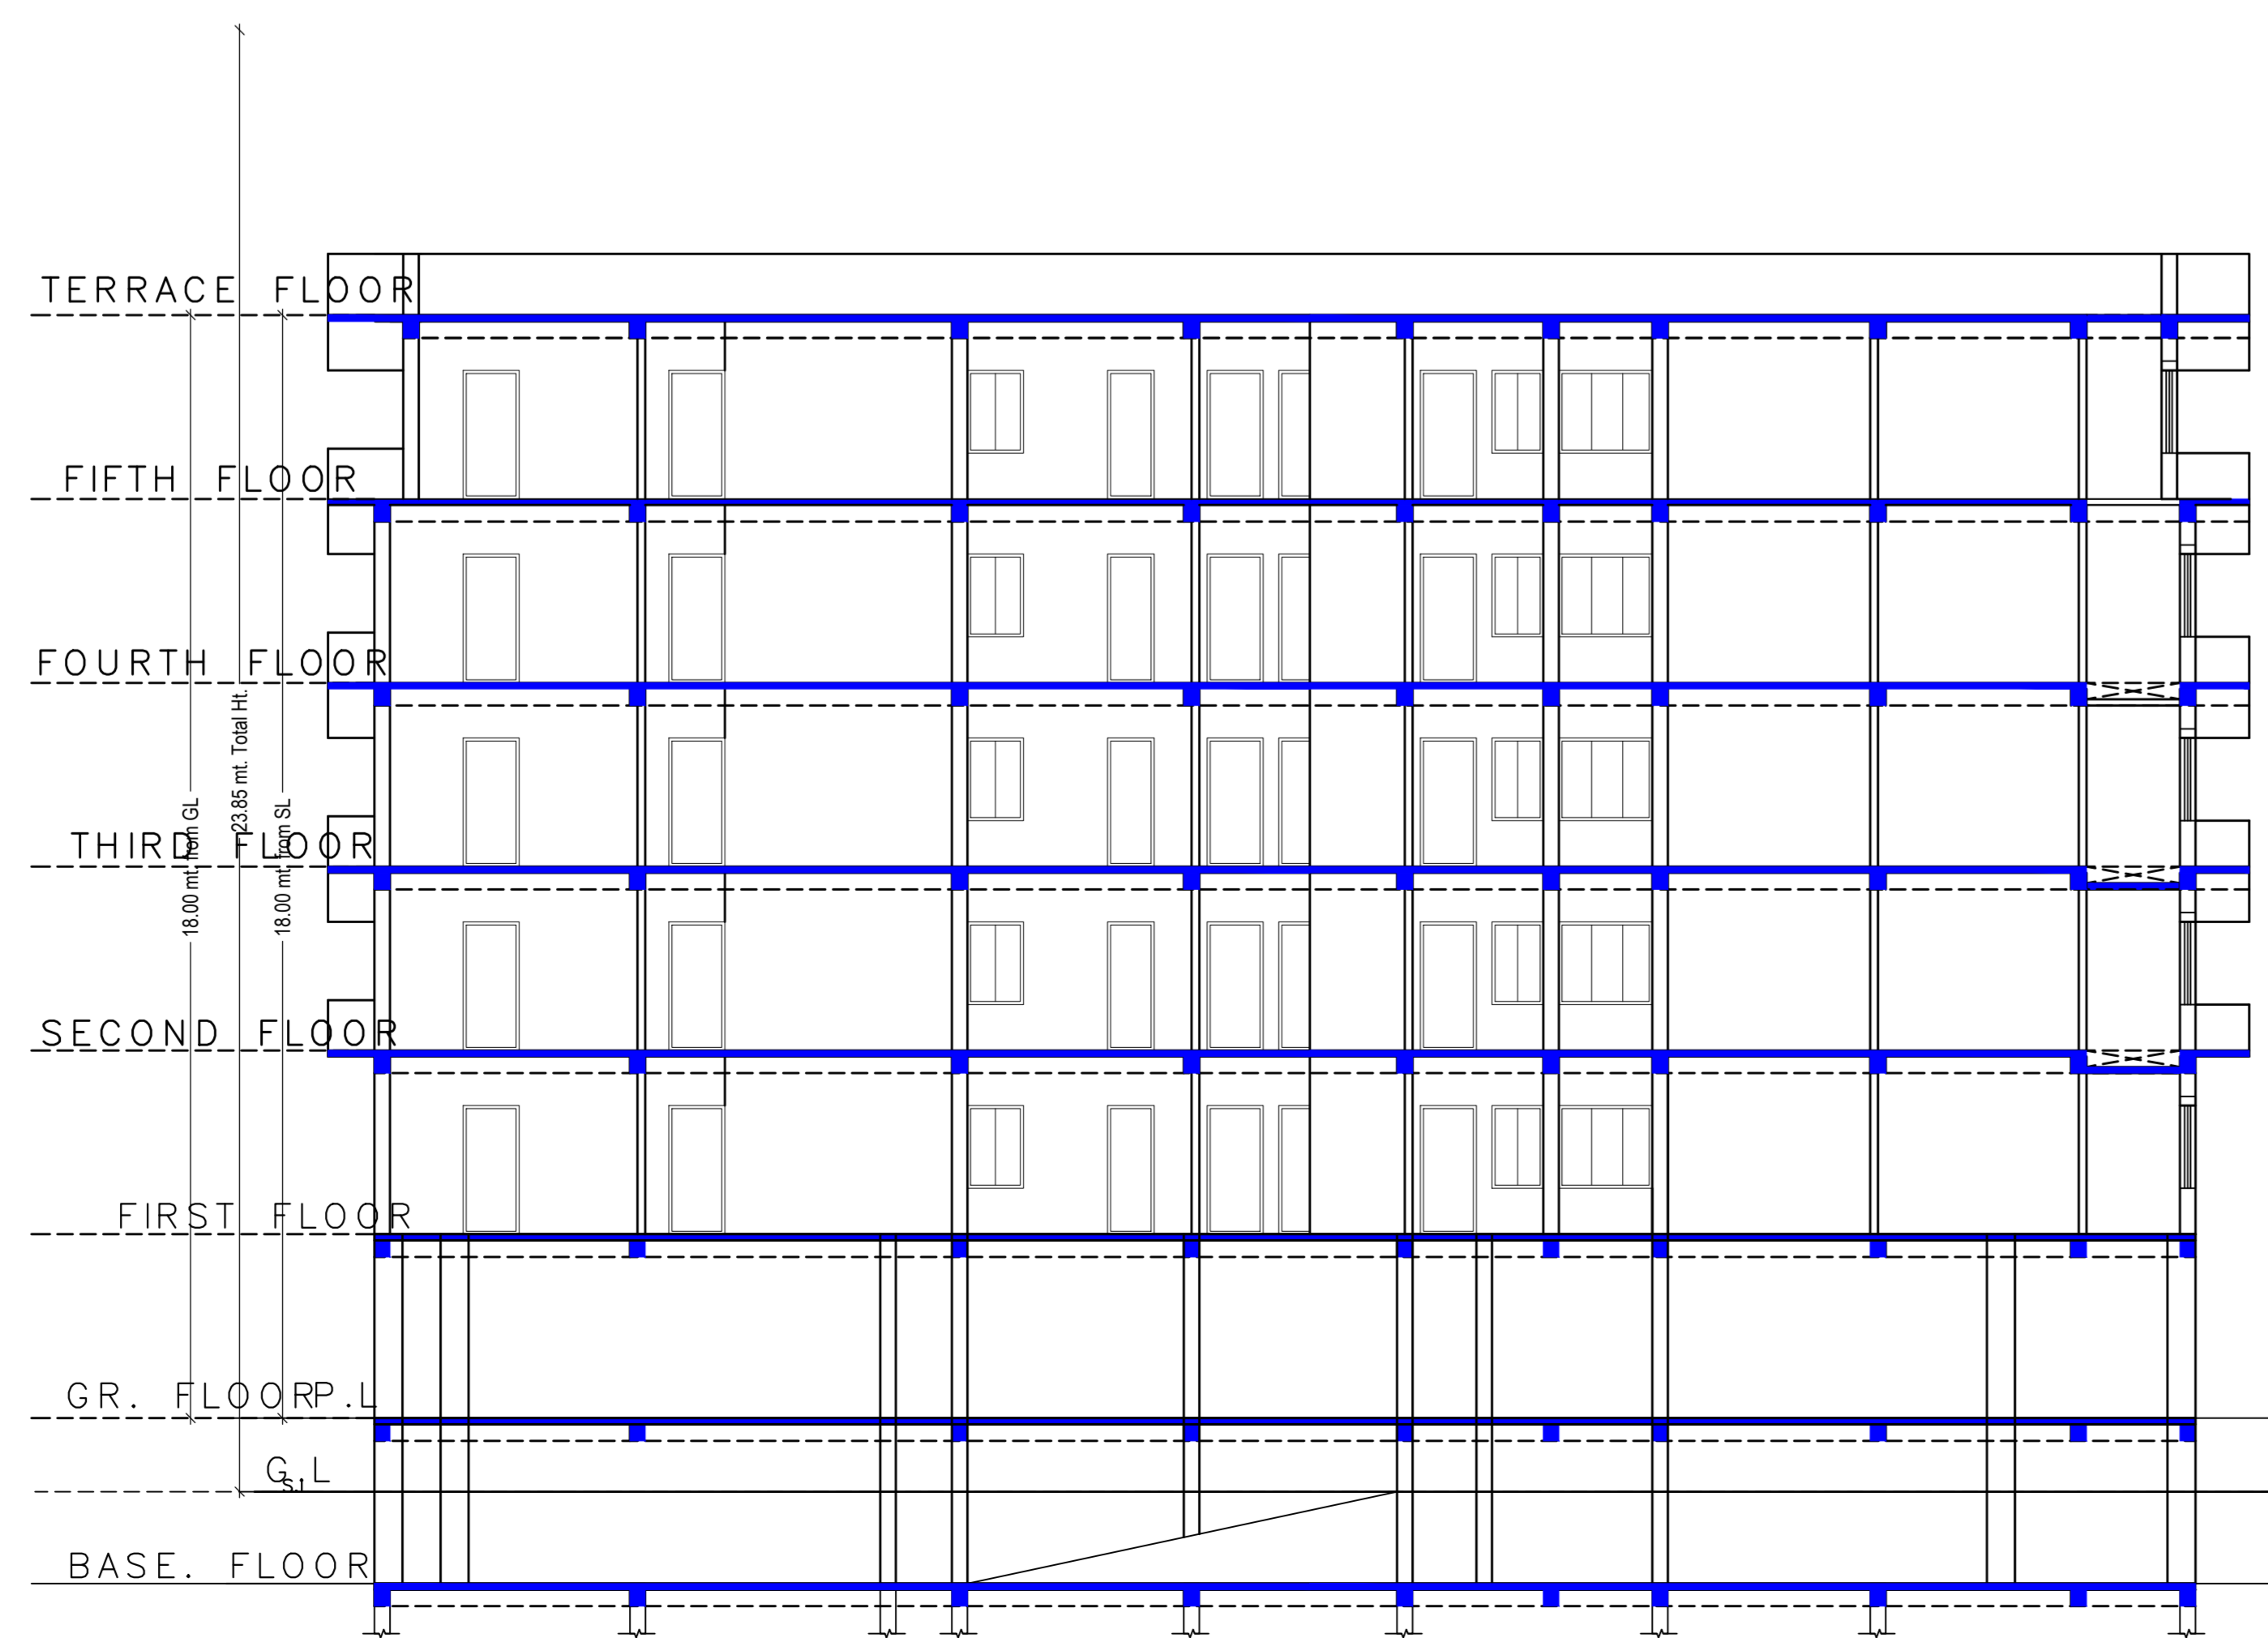

SECTION - XX
SCALE 1:100

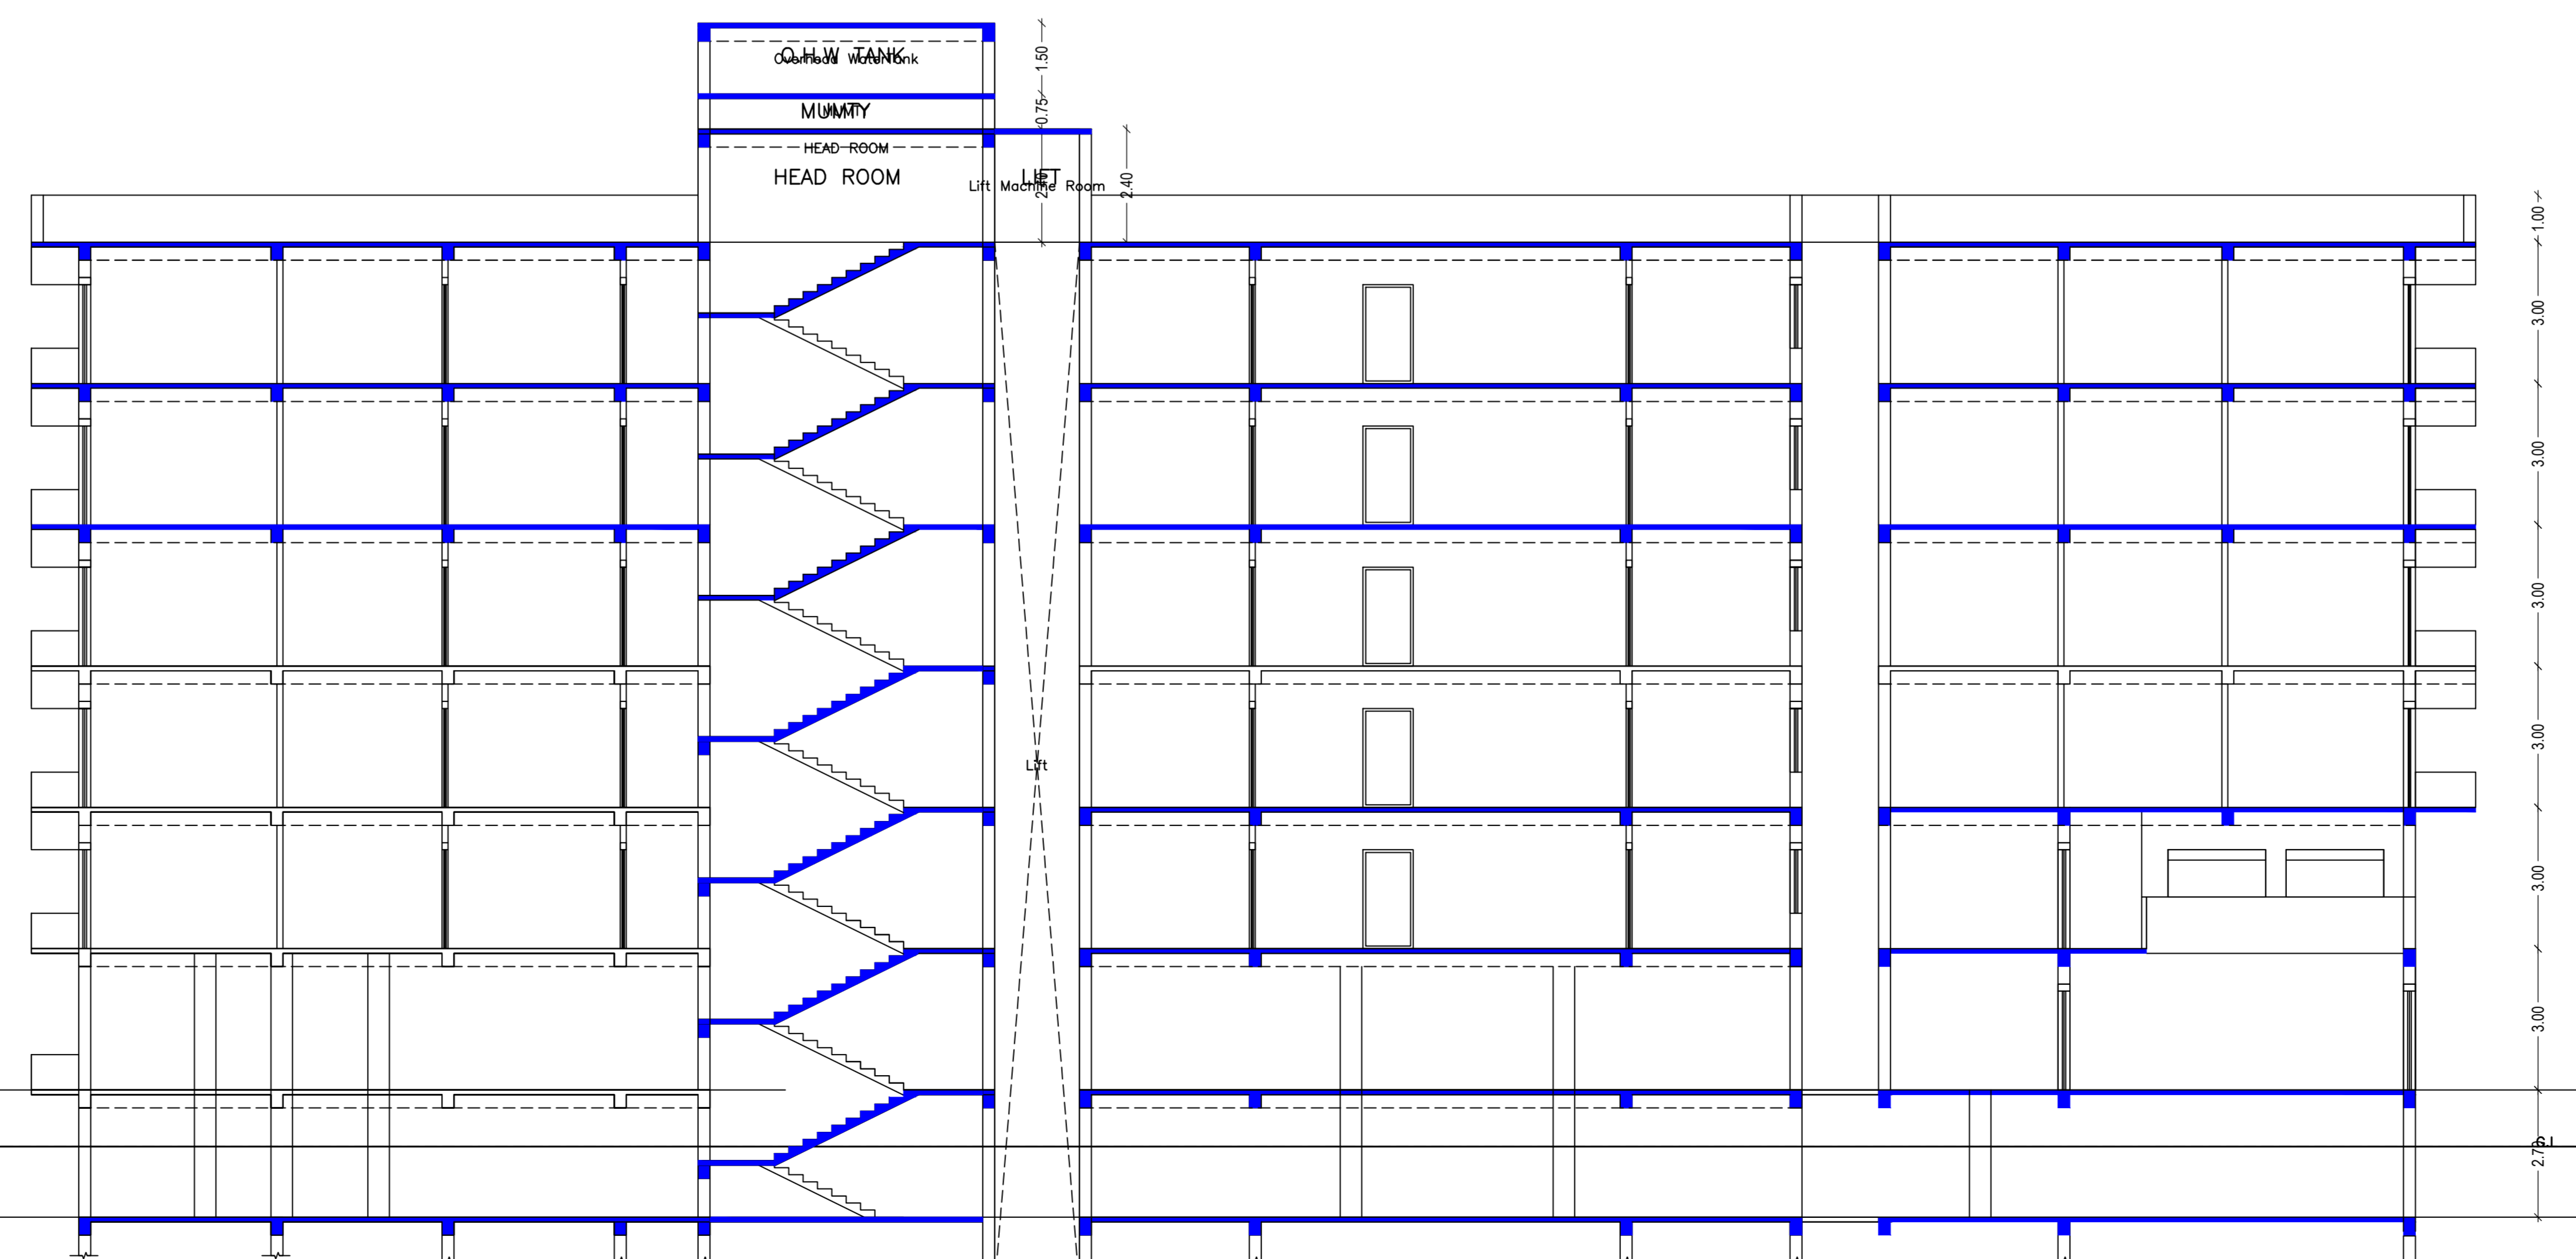

SECTION - YY
SCALE 1:100

DATE	17-01-2019
PROJECT NAME AND SIGNATURE	STRUCTURAL ENGINEER NAME AND SIGNATURE
ARCHITECT NAME AND SIGNATURE	BUILDER NAME AND SIGNATURE
DWG ENGINEER	DWG ENGINEER