




Proposal Basic Information	
Proposal File No.	DGMC/BP/0072/W33/2018
Owner Name	BINITA KUMARI
Khata No	195/3354/1
Plot No	TPP 798
Village Name	Deoghar
Use	Residential
SubUse	Residential Bldg/Apartment

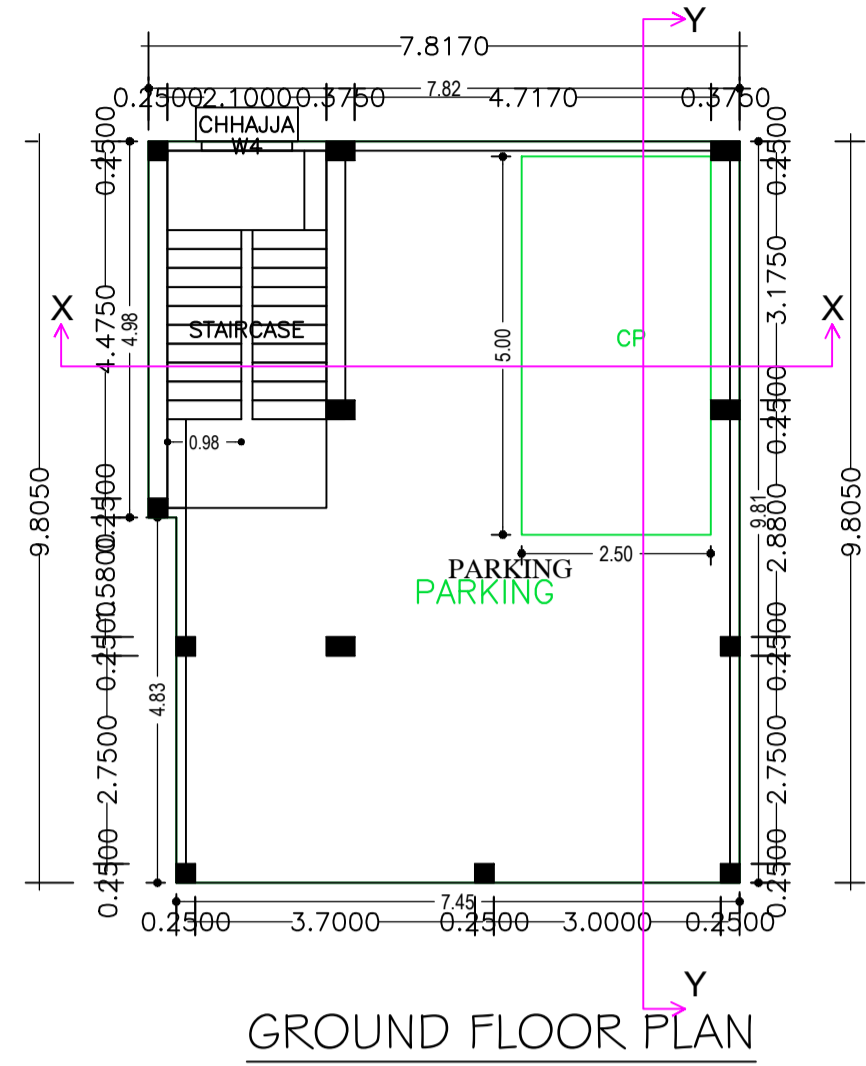


GROUND FLOOR PLAN (SCALE 1:100)

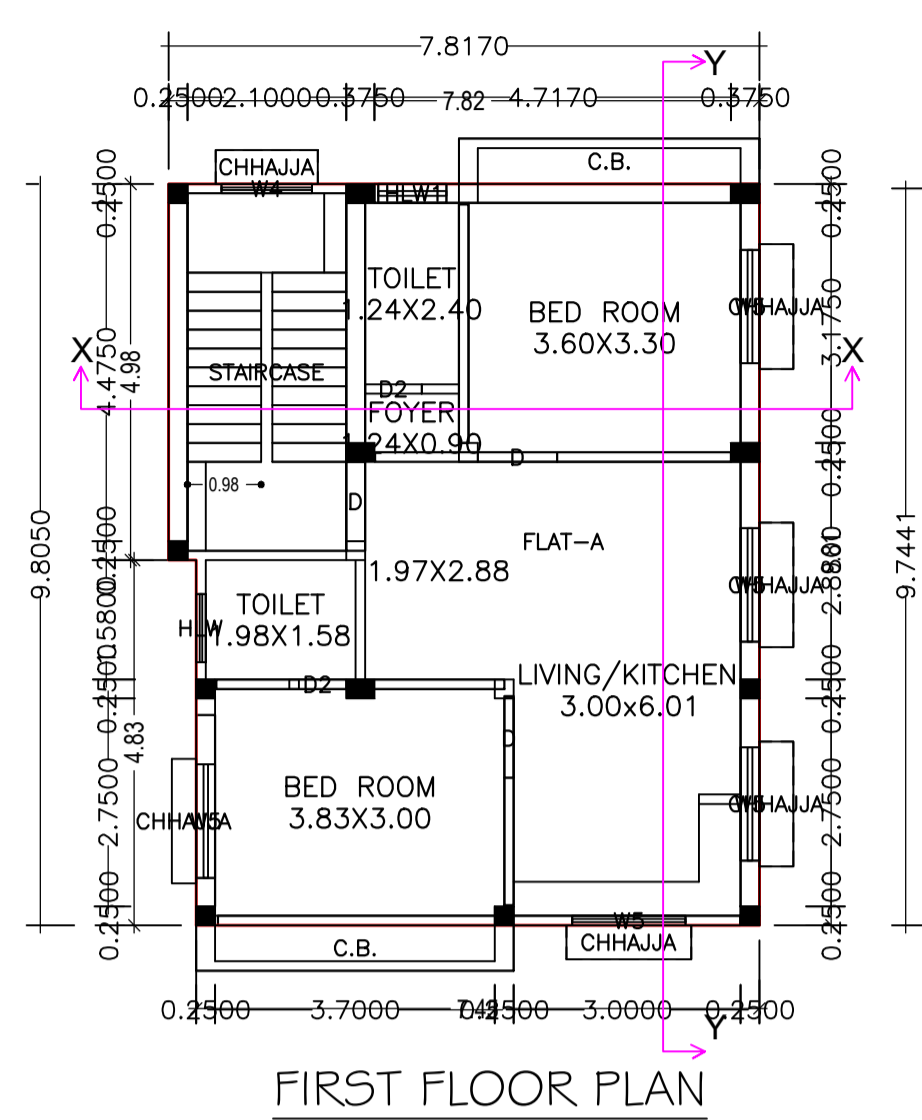


FIRST FLOOR PLAN (Proposed) (SCALE 1:100)

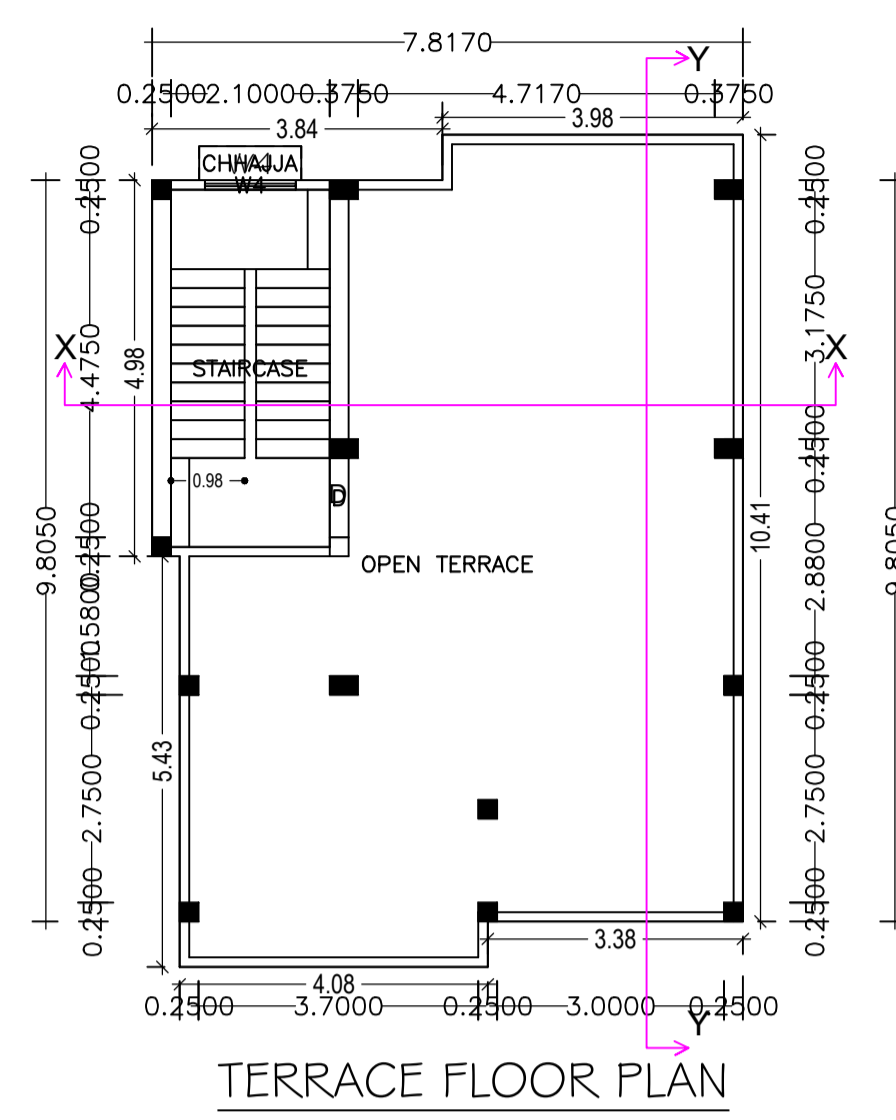


TERRACE FLOOR PLAN (SCALE 1:100)

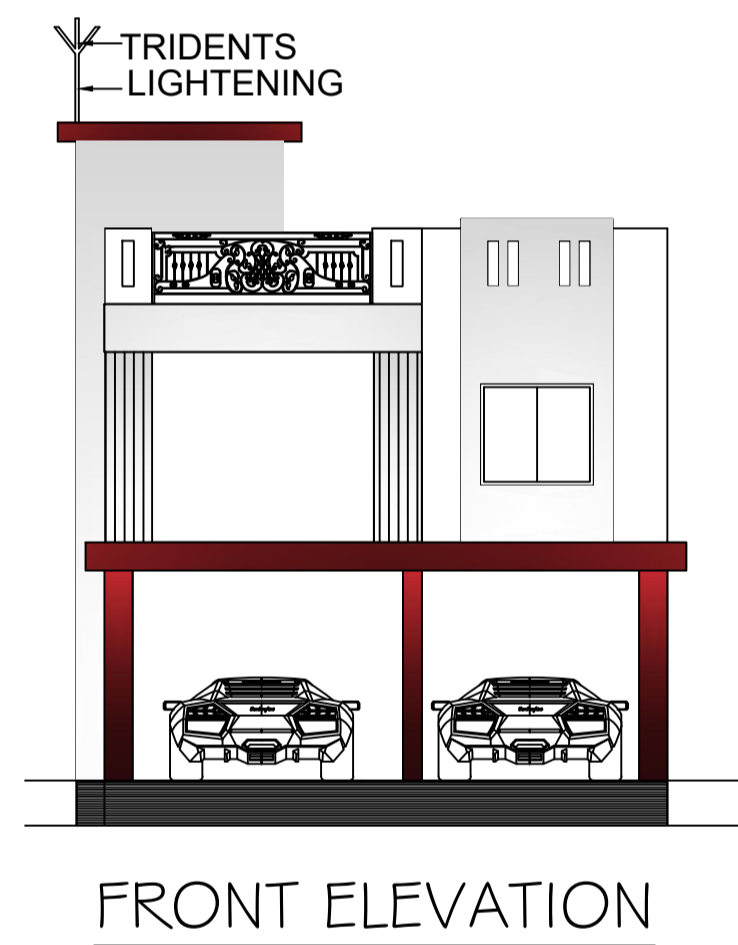

FRONT ELEVATION

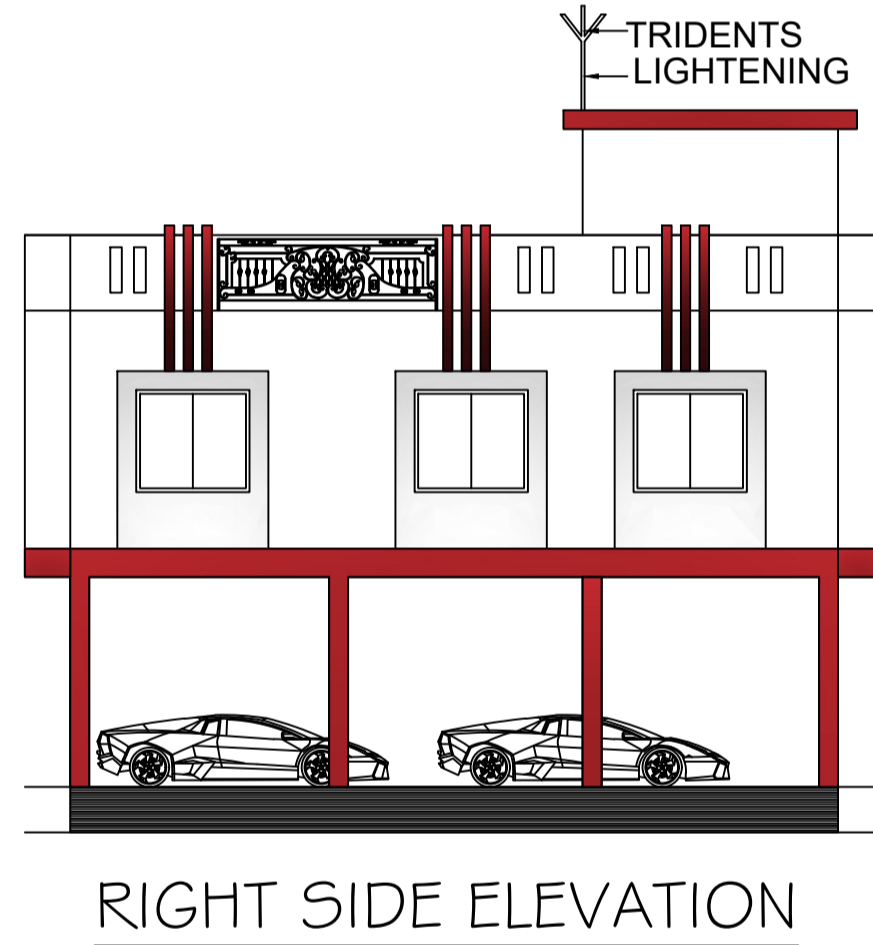


RIGHT SIDE ELEVATION

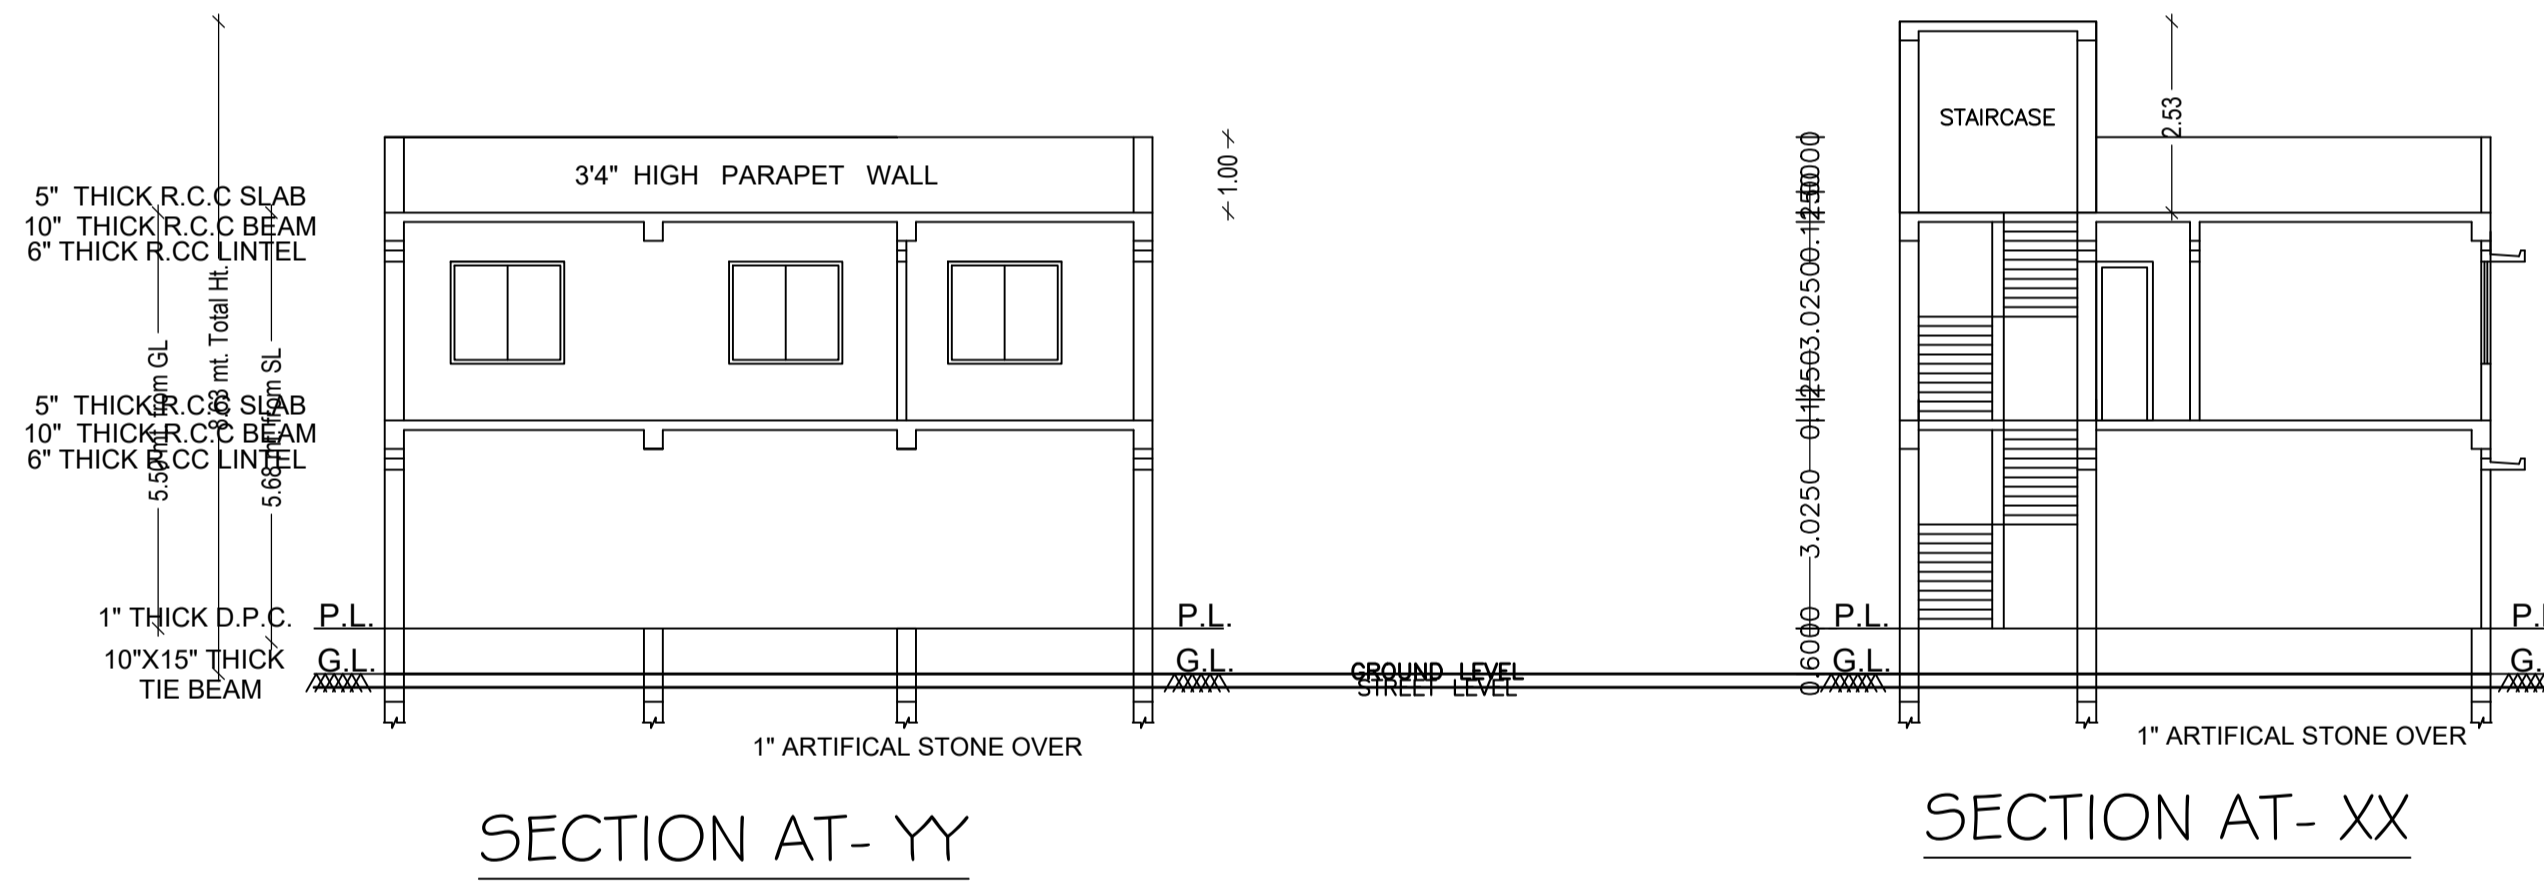


SECTION AT- YY


SECTION AT- XX

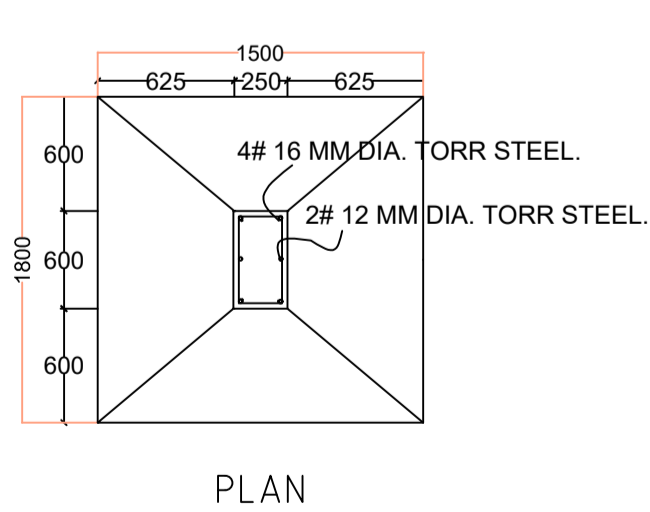


PLAN

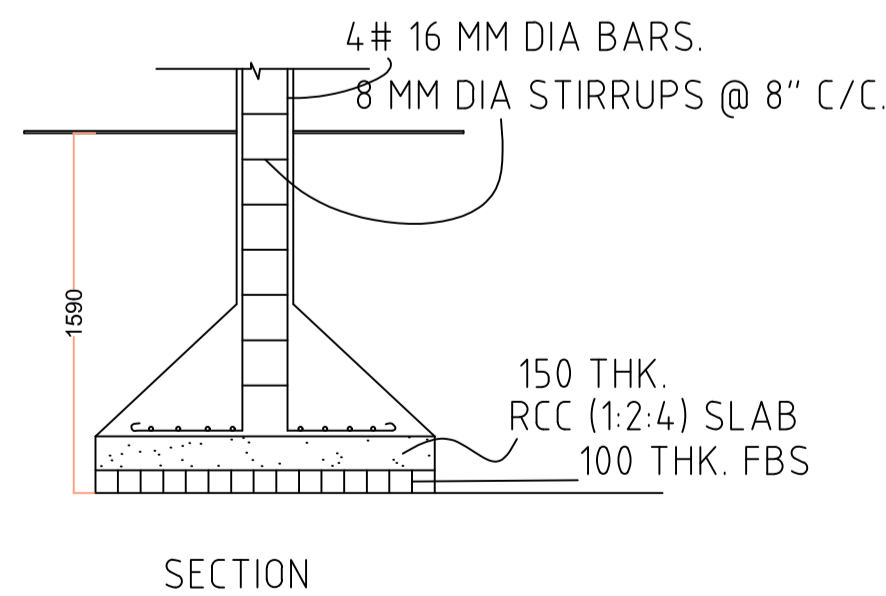


SECTION

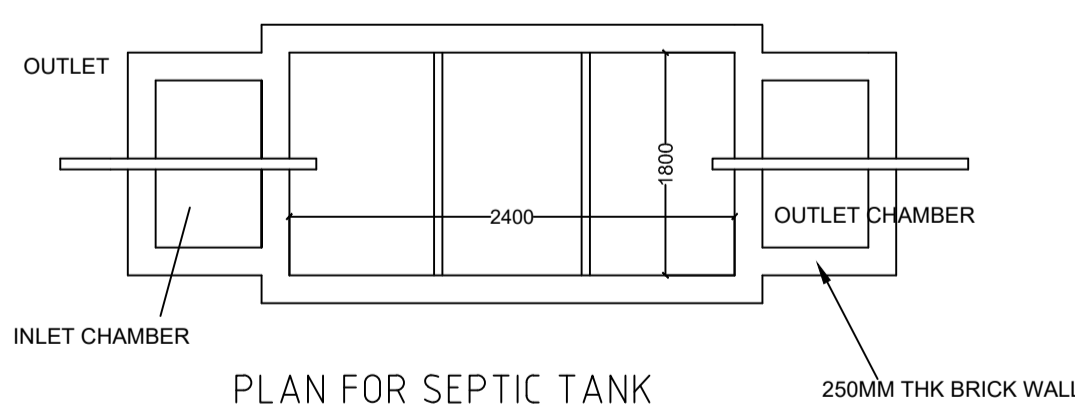

PLAN FOR SEPTIC TANK

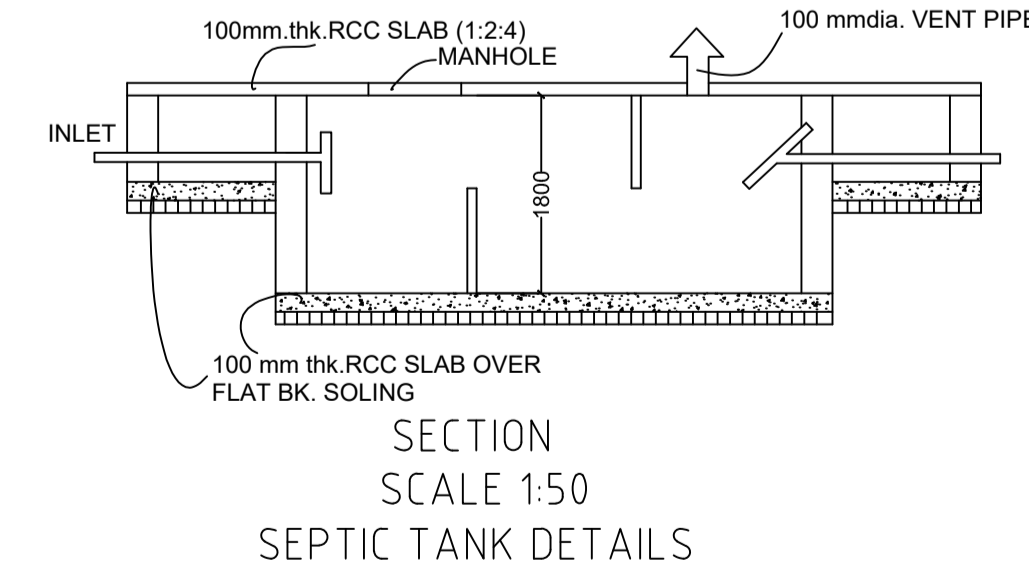

SECTION SCALE 1:50 SEPTIC TANK DETAILS

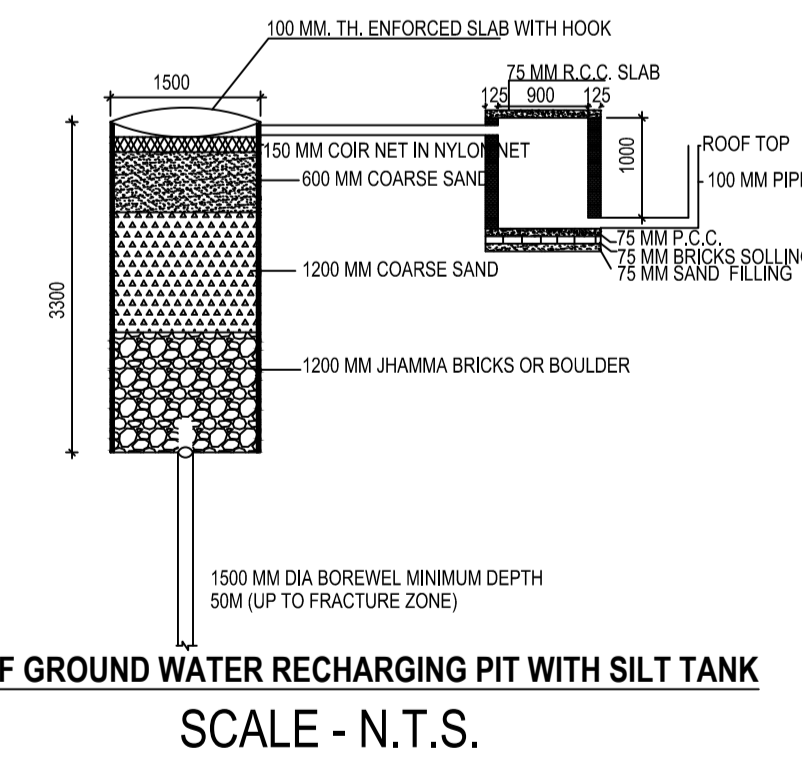

DETAIL OF GROUND WATER RECHARGING PIT WITH SILT TANK SCALE - N.T.S.

UnitBUA Table for Building :A (SMT BINITA KUMARI)

FLOOR	Name	UnitBUA Type	UnitBUA Area	Carpet Area	No. of Rooms	No. of Tenement
FIRST FLOOR	FLAT-A	FLAT	57.78	54.83	6	1
Total:	-	-	57.78	54.83	6	1

THIS IS SAFETY THAT THE STRUCTURAL DESINE OF THIS BUILDING IS AS PER IS CODE 189-1884-& 1993 TO MAKE THE SAME EARTH QUAKE RESISTANT.
Certificate

LTP NAME AND SIGNATURE	STRUCTURAL ENG'S NAME AND SIGNATURE	BUILDER NAME AND SIGNATURE	DIGITAL SIGNATURE
UJJAWAL KUMAR DGMC/ENG/0005/2016			