




Proposal Basic Information	
Proposal File No.	DGMC/BP/0008/W18/2020
Owner Name	SMT BHUNESHWARI JHA DEVI
Khata No	1169
Plot No	10
Village Name	Deoghar
Use	Commercial
SubUse	Commercial Bldg

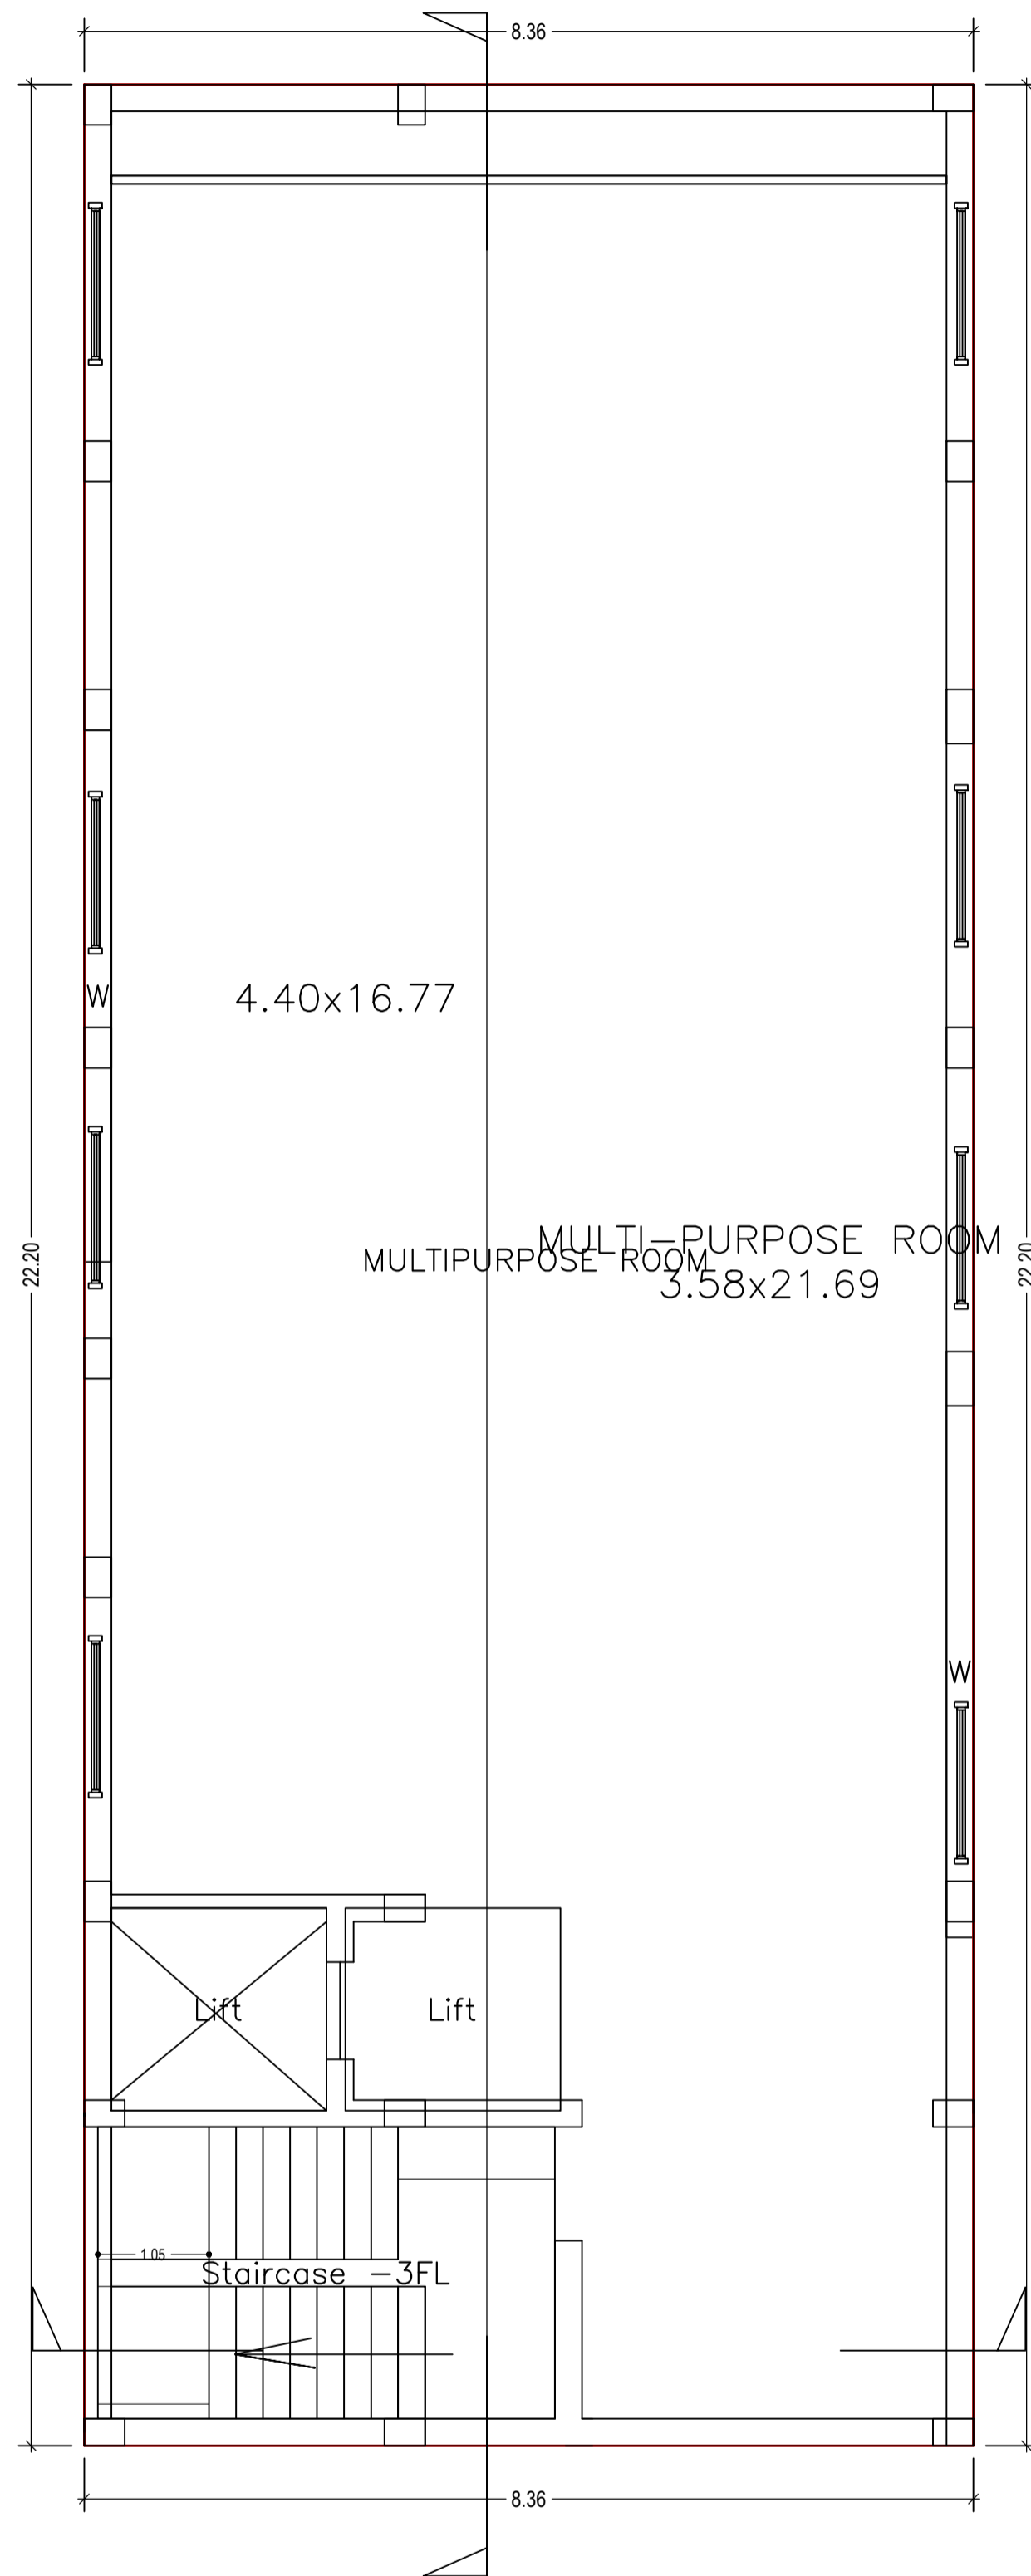


BASEMENT FLOOR PLAN  
(Proposed)  
(SCALE 1:100)

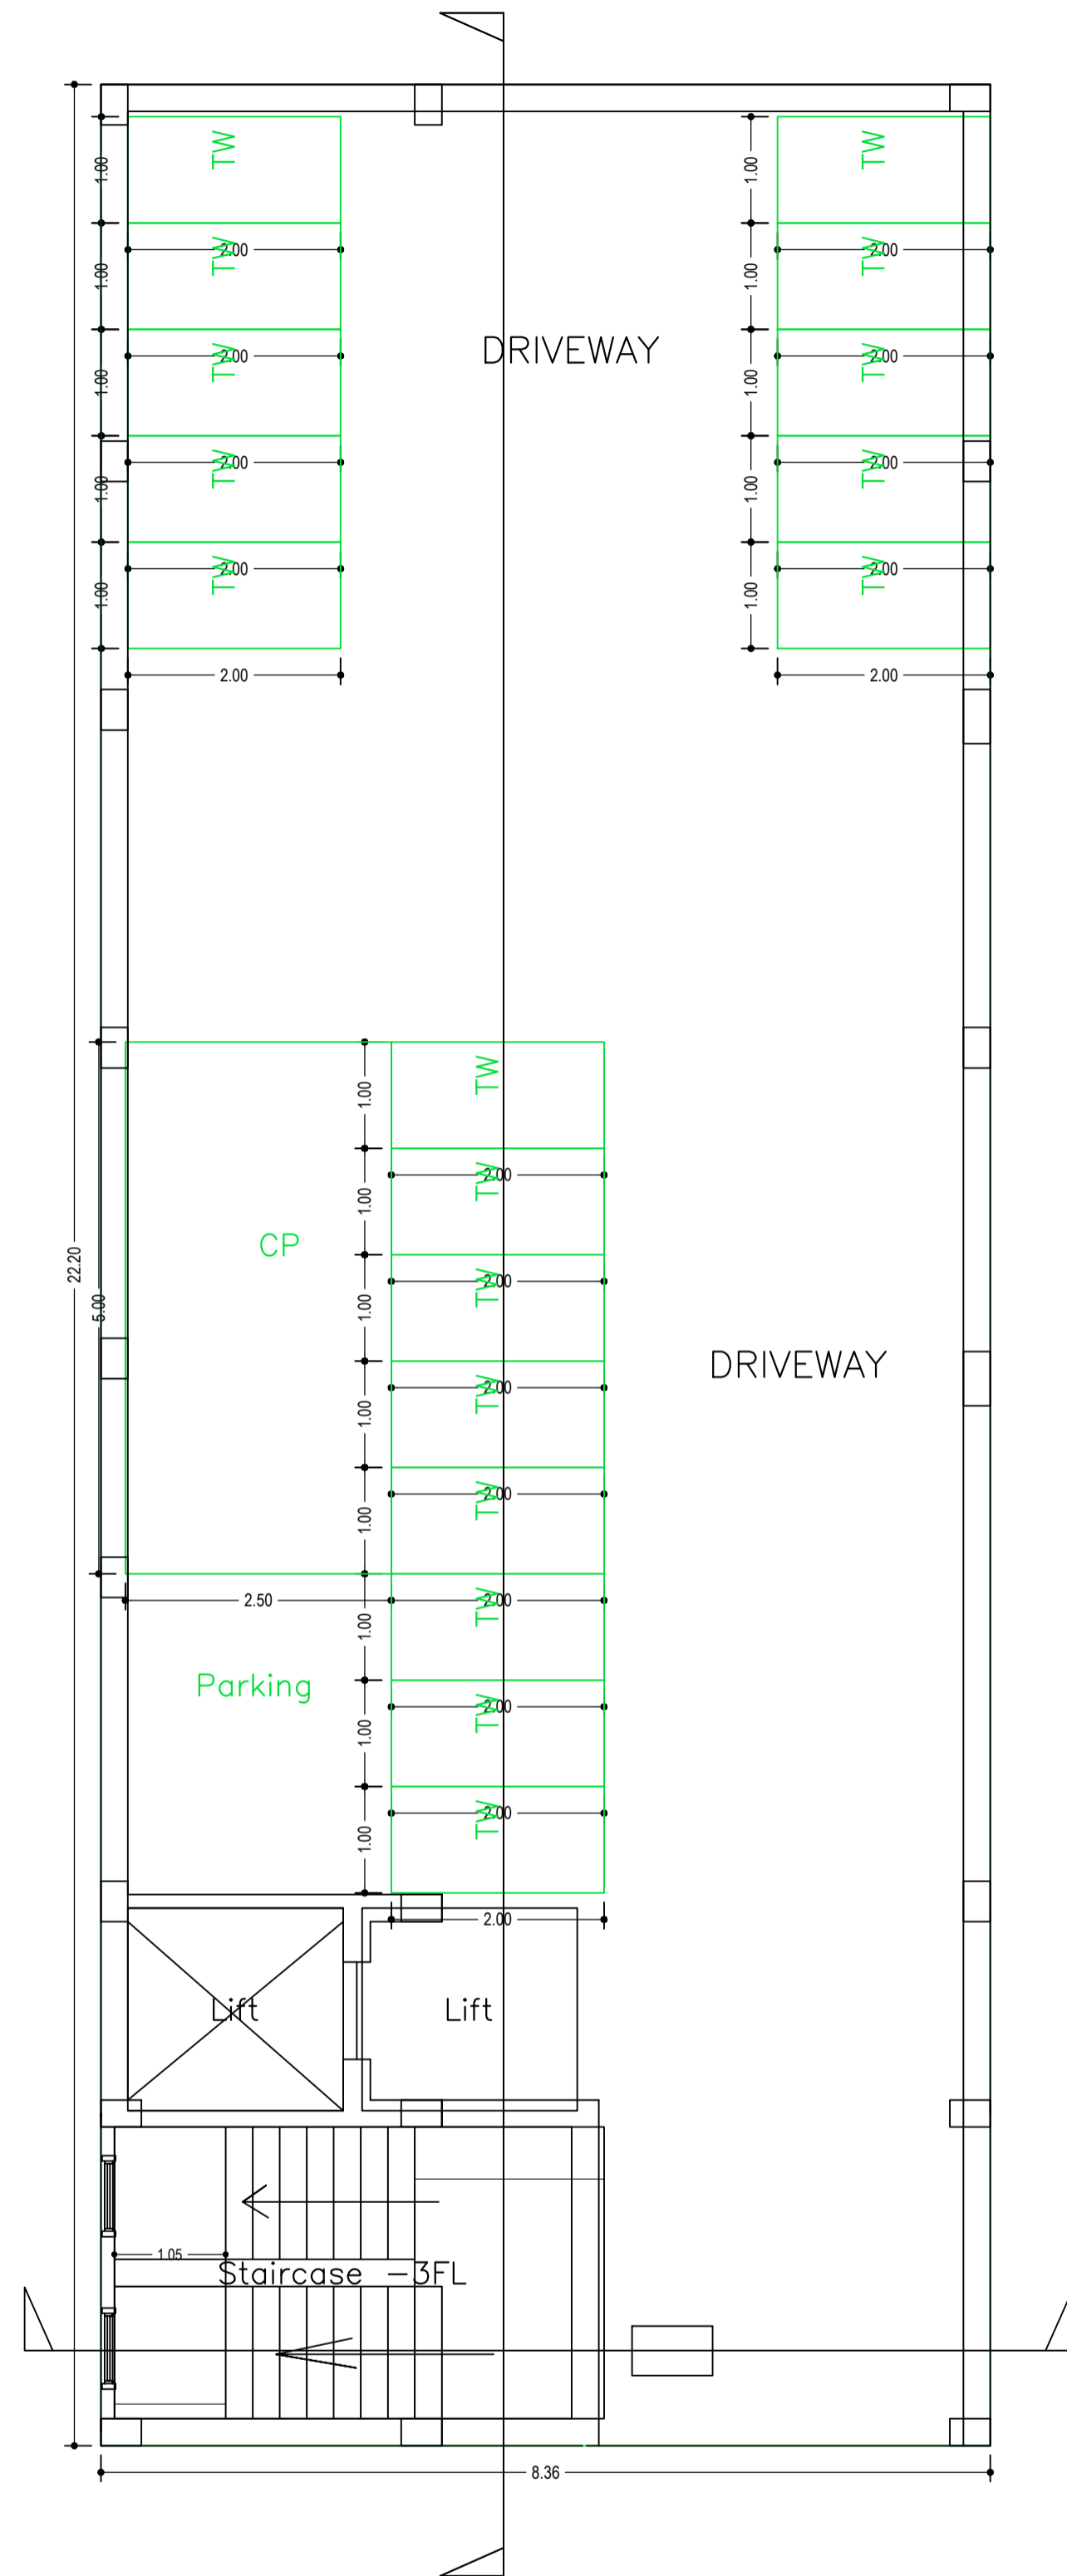

GROUND FLOOR PLAN  
(SCALE 1:100)

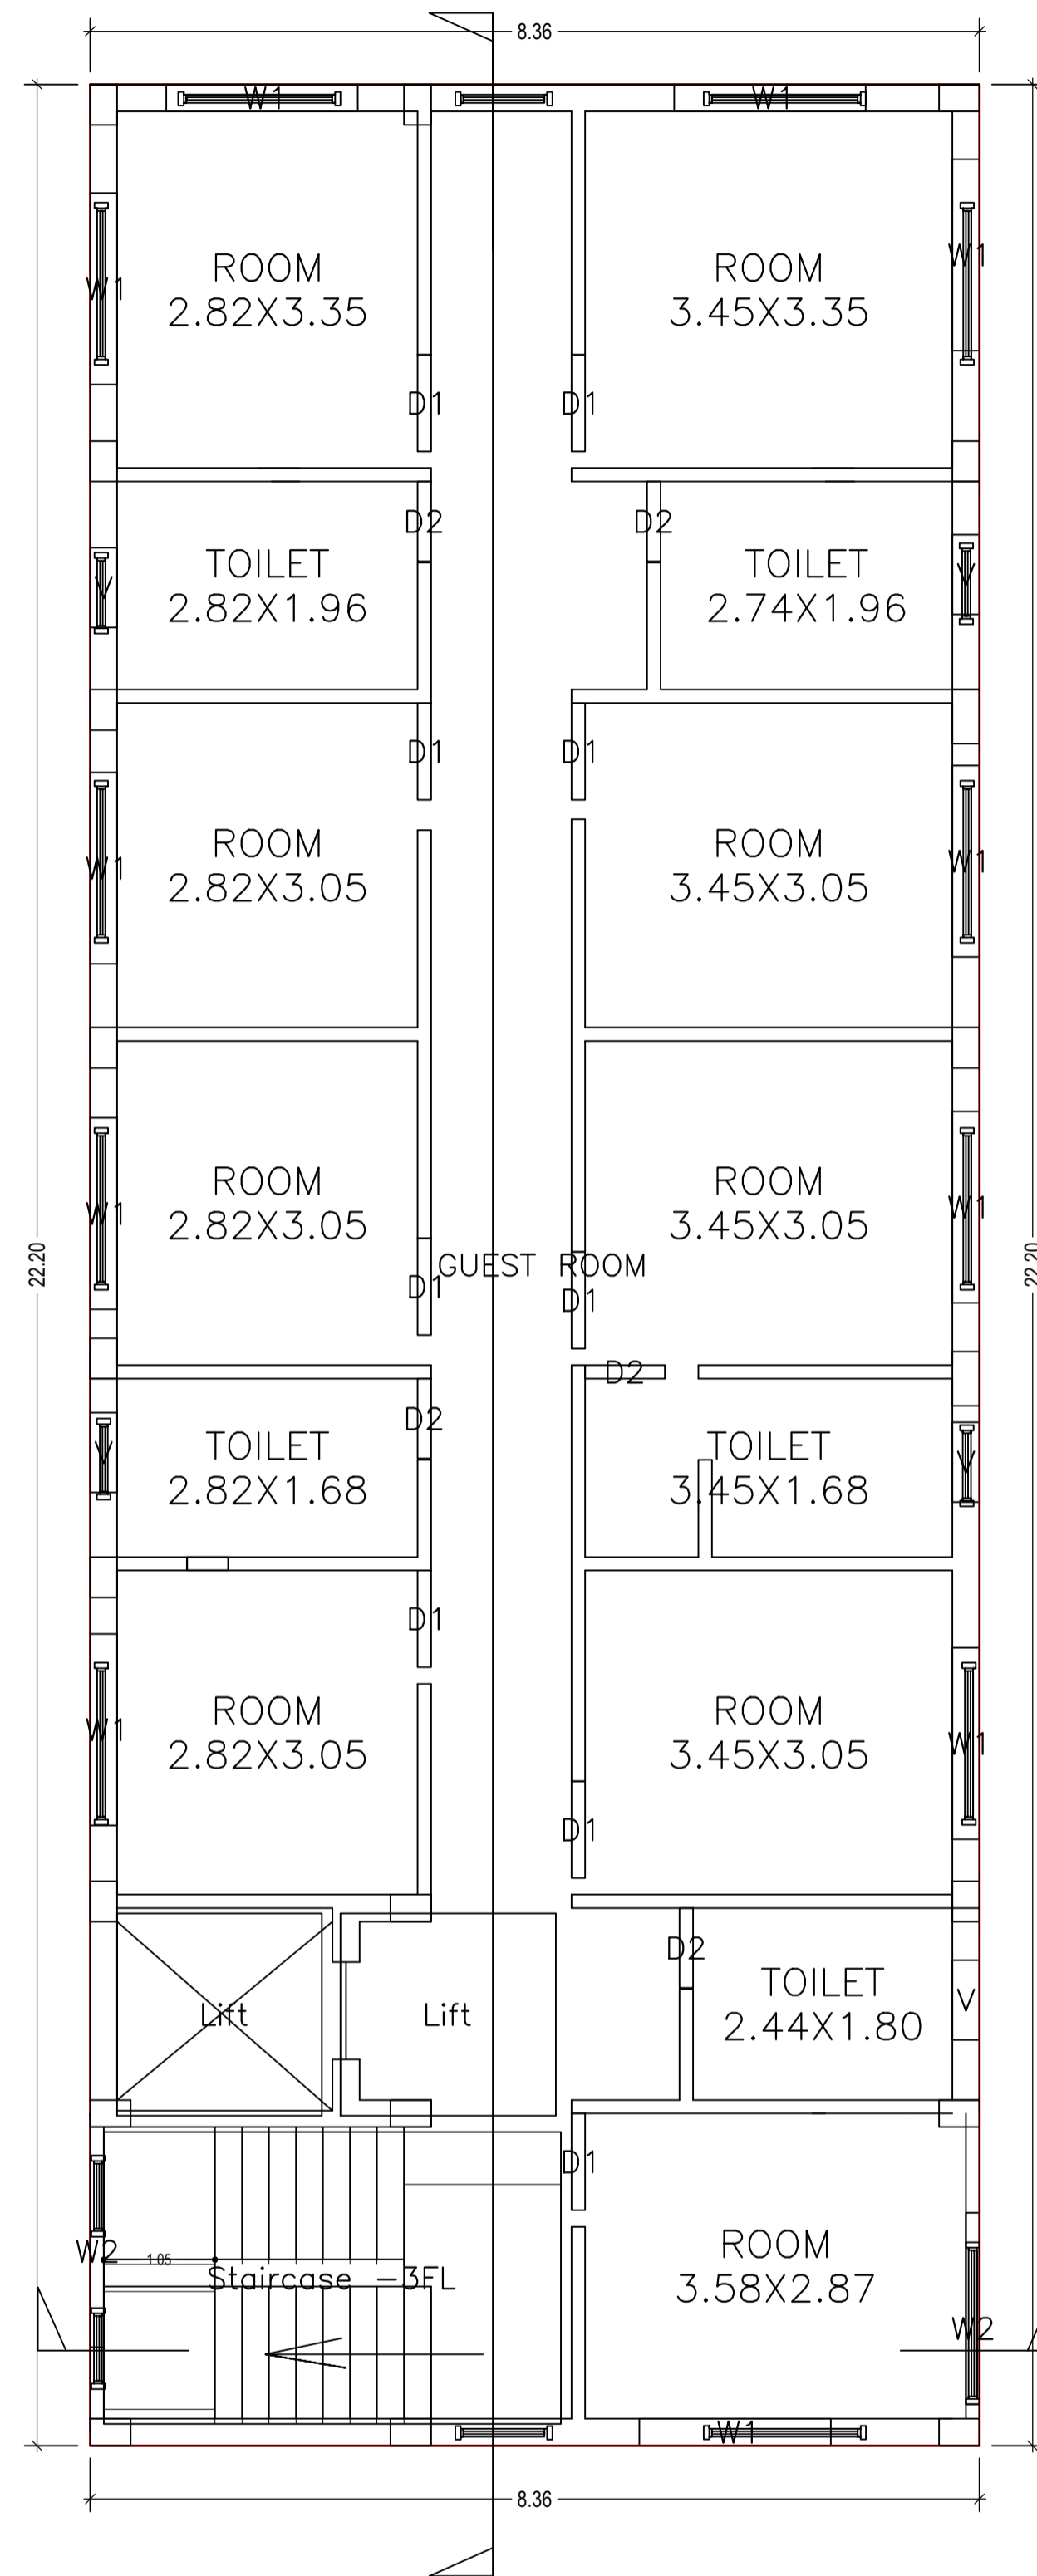


TYPICAL - 1, 2 & 3 FLOOR PLAN  
(Proposed)  
(SCALE 1:100)

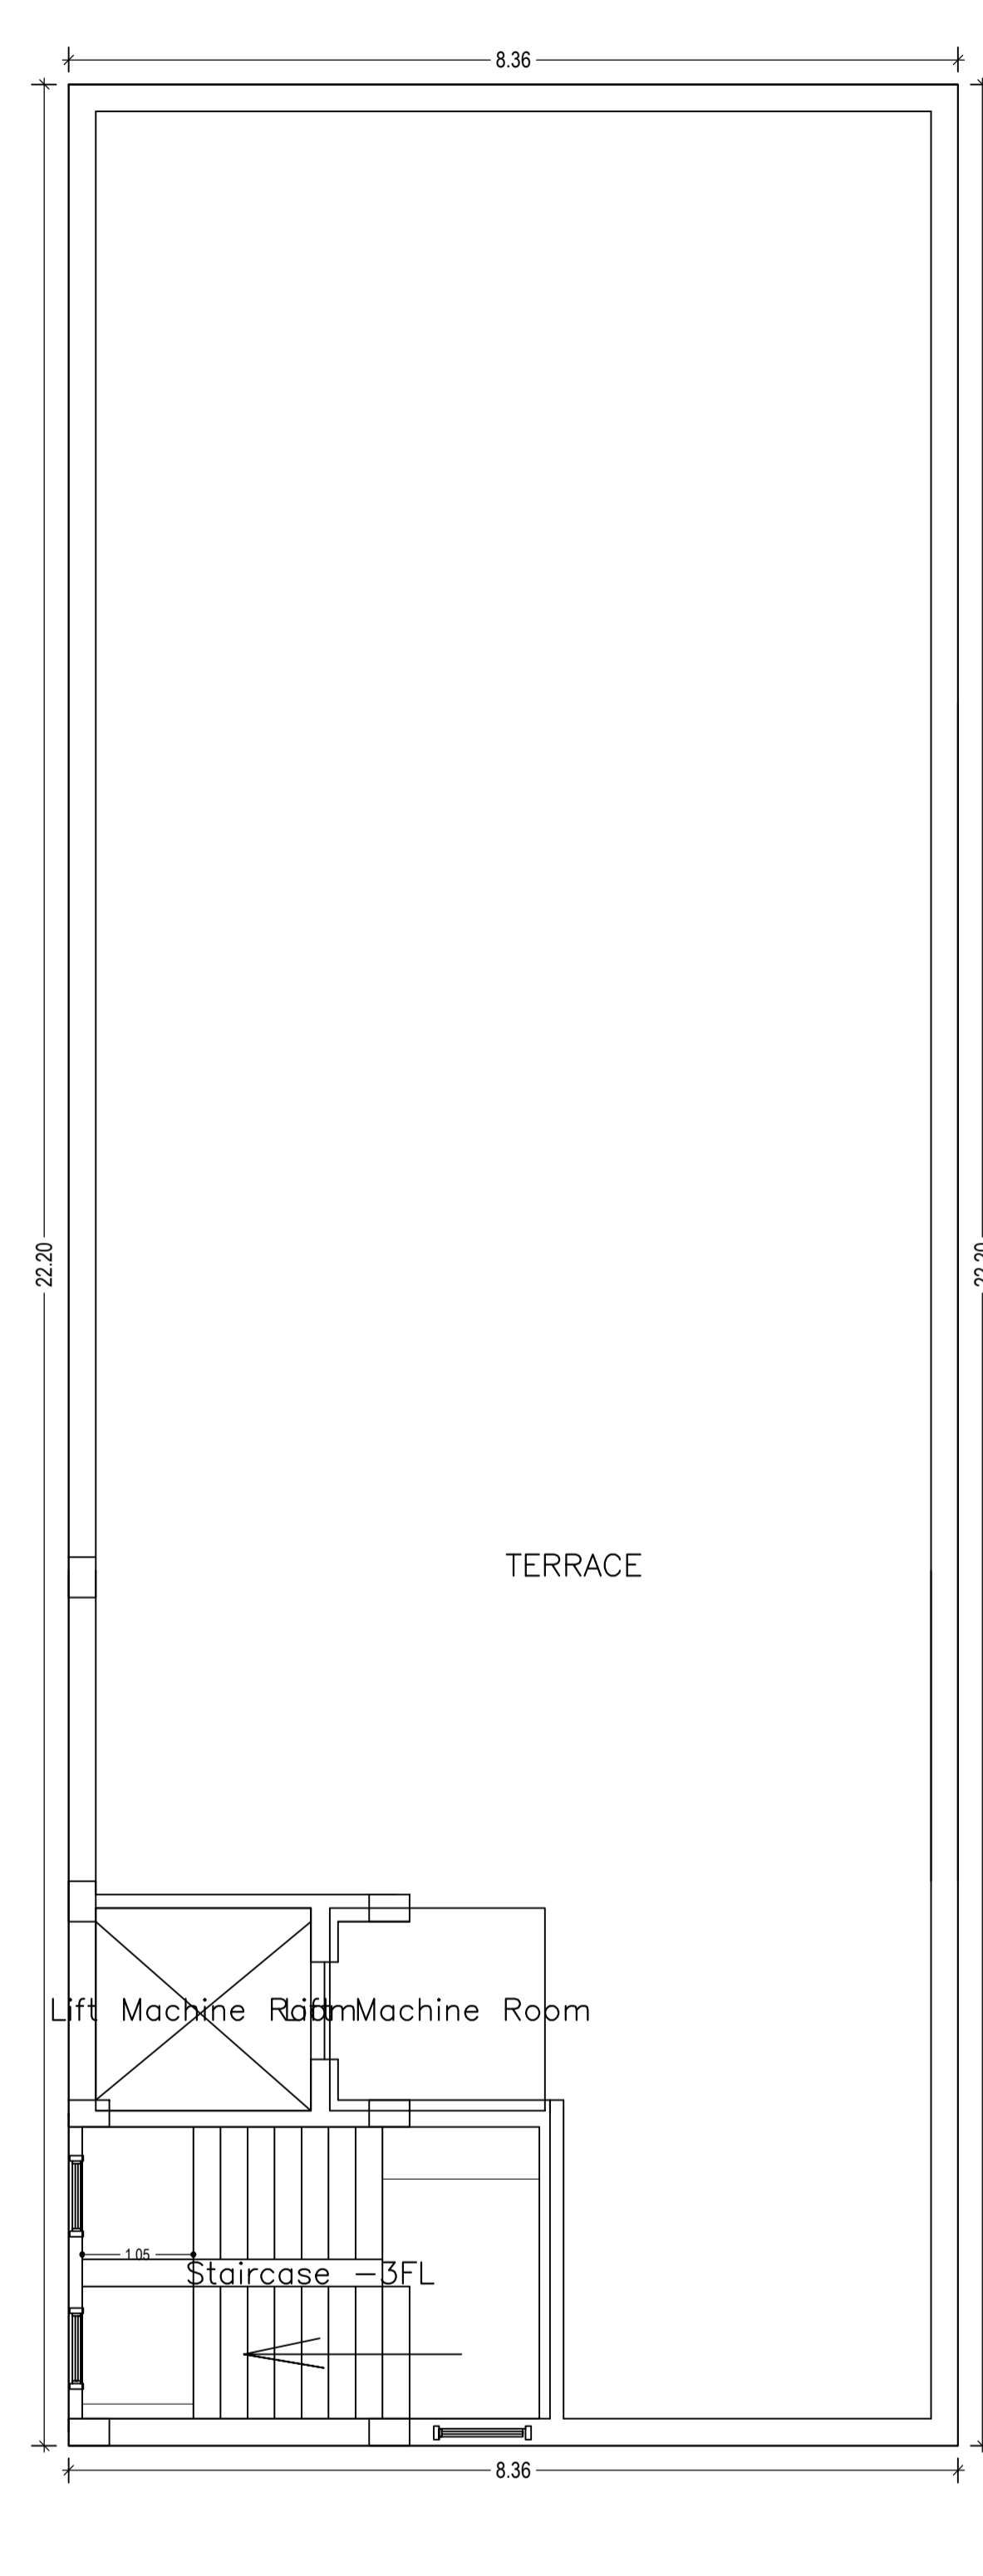


TERRACE FLOOR PLAN  
(SCALE 1:100)


LTP NAME AND SIGNATURE	STRUCTURAL ENG'S NAME AND SIGNATURE	BUILDER NAME AND SIGNATURE	DIGITAL SIGNATURE
PINTU KUMAR SINGH DGMC/ENG/0014/2017			

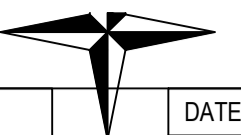







Proposal Basic Information	
Proposal File No.	DGMC/BP/0008/W18/2020
Owner Name	SMT BHUNESHWARI JHA DEVI
Khata No	1169
Plot No	10
Village Name	Deoghar
Use	Commercial
SubUse	Commercial Bldg

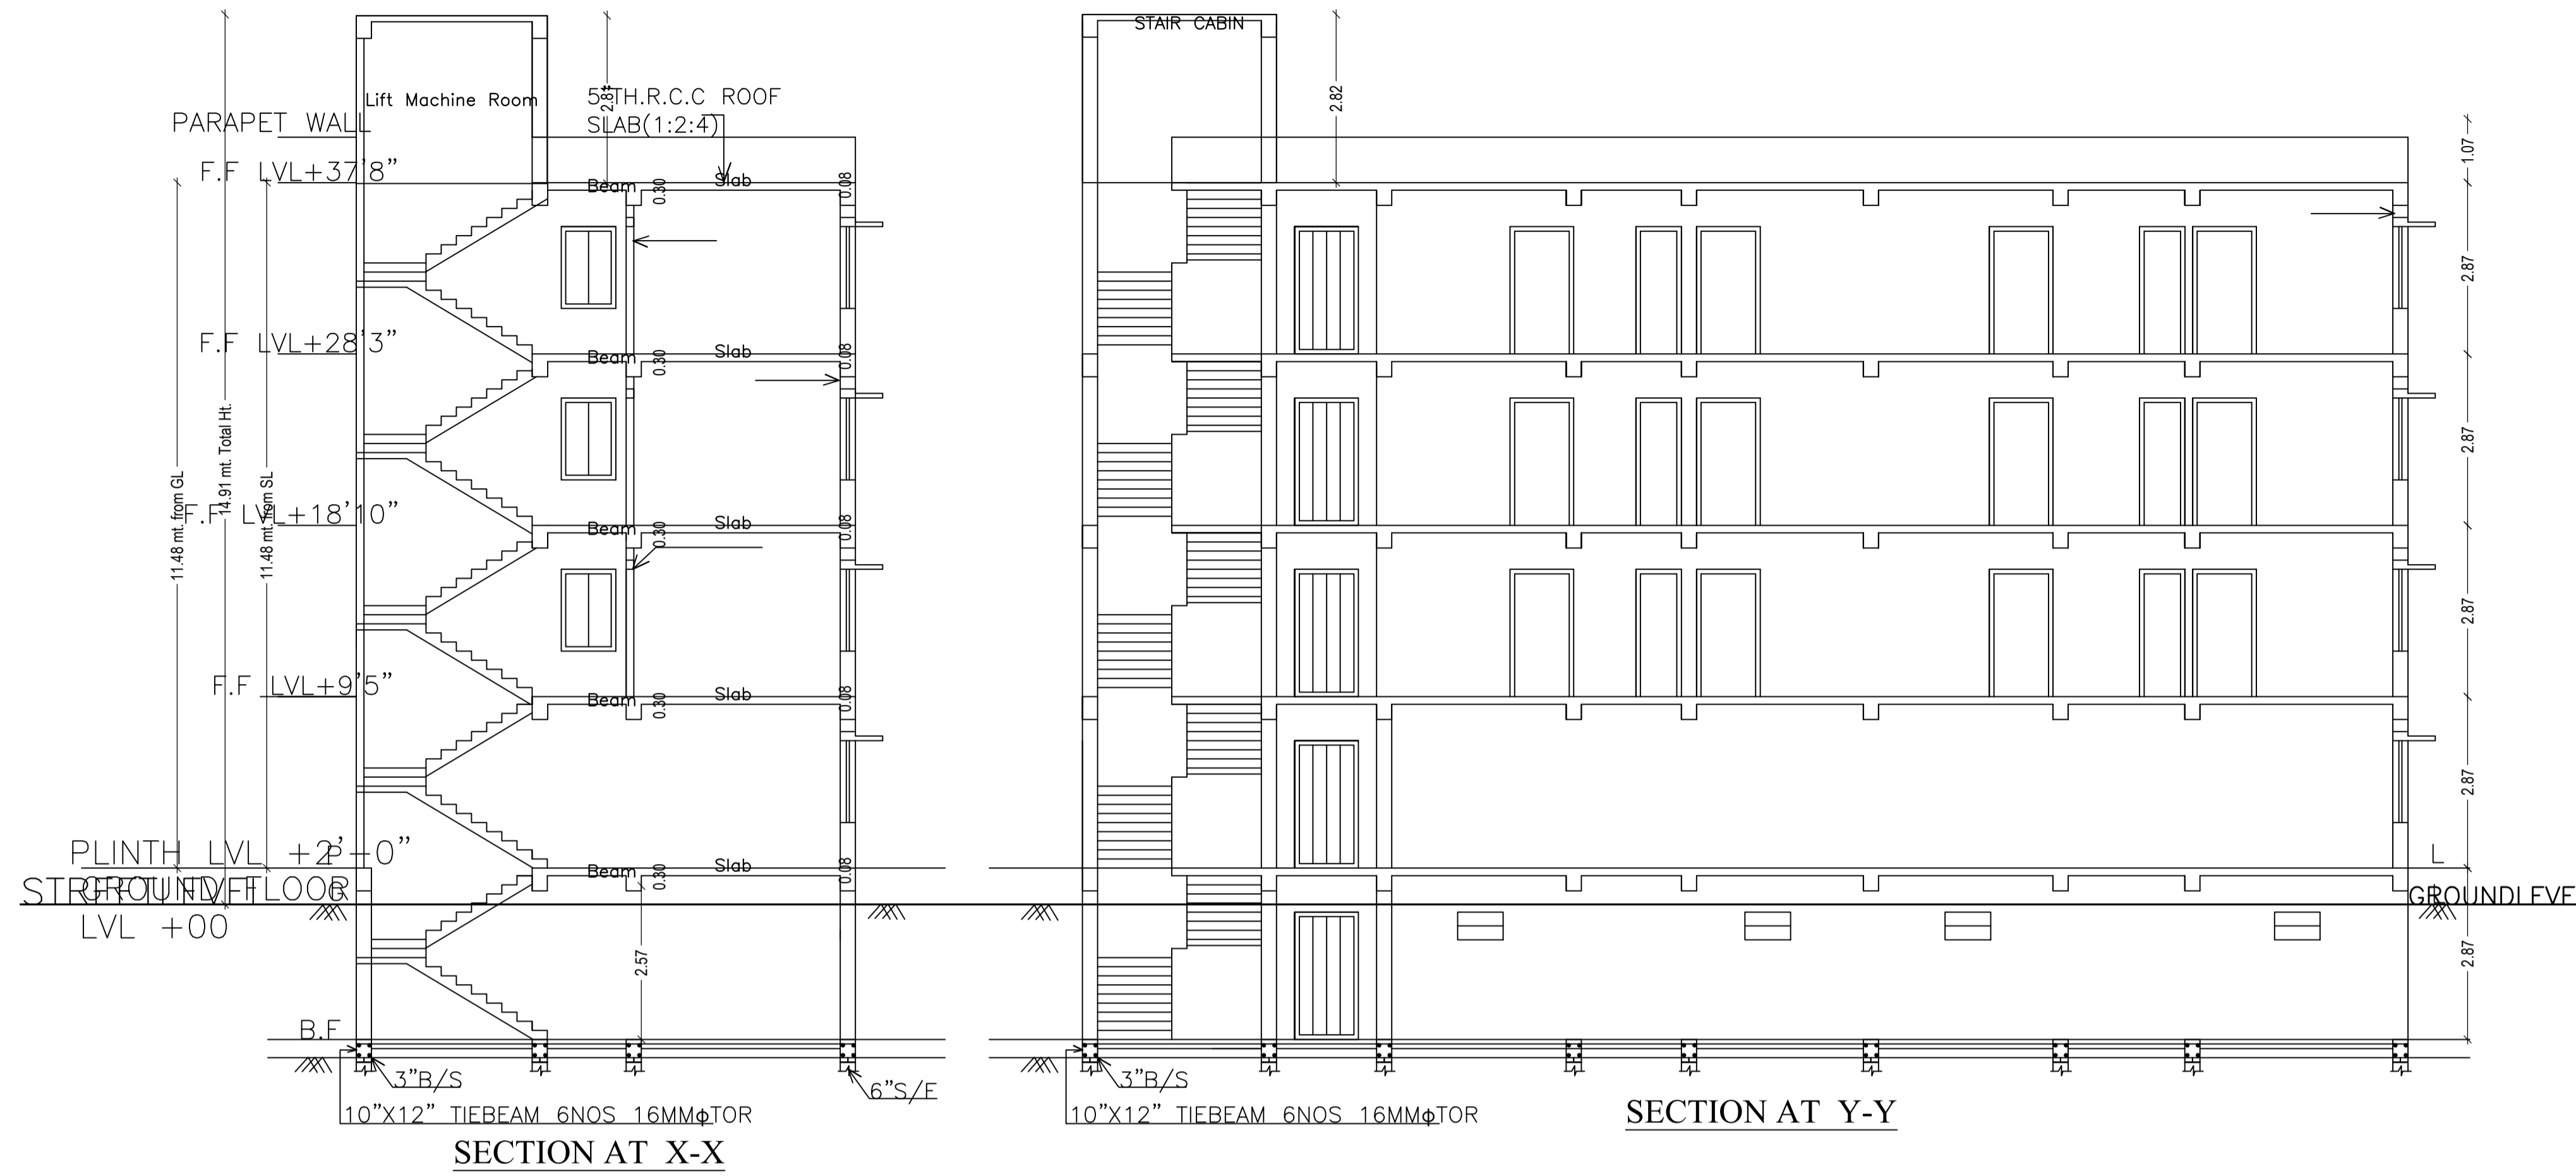

LTP NAME AND SIGNATURE	STRUCTURAL ENG'S NAME AND SIGNATURE	BUILDER NAME AND SIGNATURE	DIGITAL SIGNATURE
PINTU KUMAR SINGH DGMC/ENG/0014/2017			

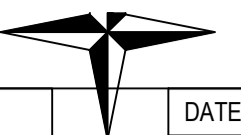

Proposal Basic Information	
Proposal File No.	DGMC/BP/0008/W18/2020
Owner Name	SMT BHUNESHWARI JHA DEVI
Khata No	1169
Plot No	10
Village Name	Deoghar
Use	Commercial
SubUse	Commercial Bldg

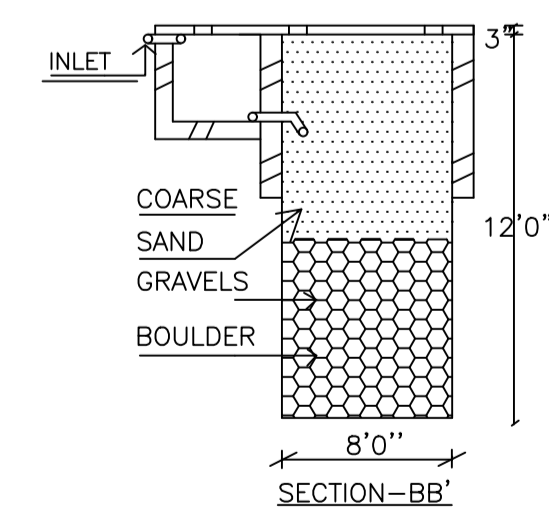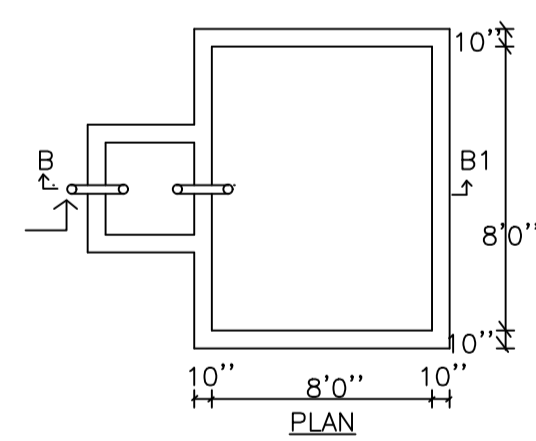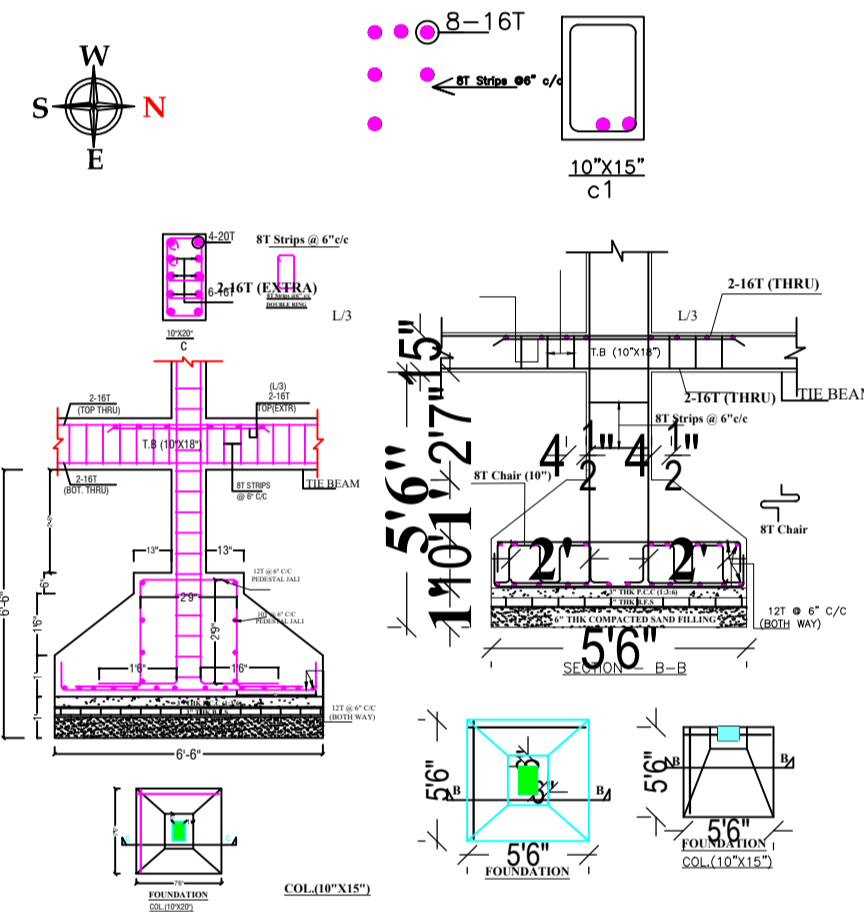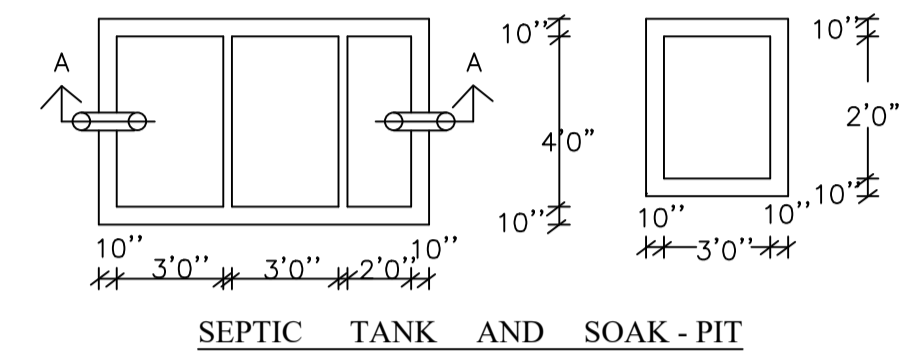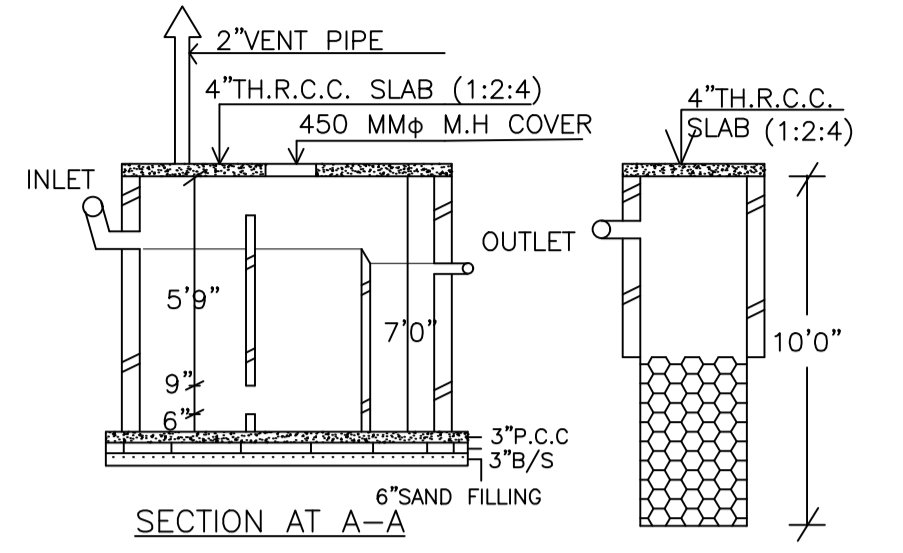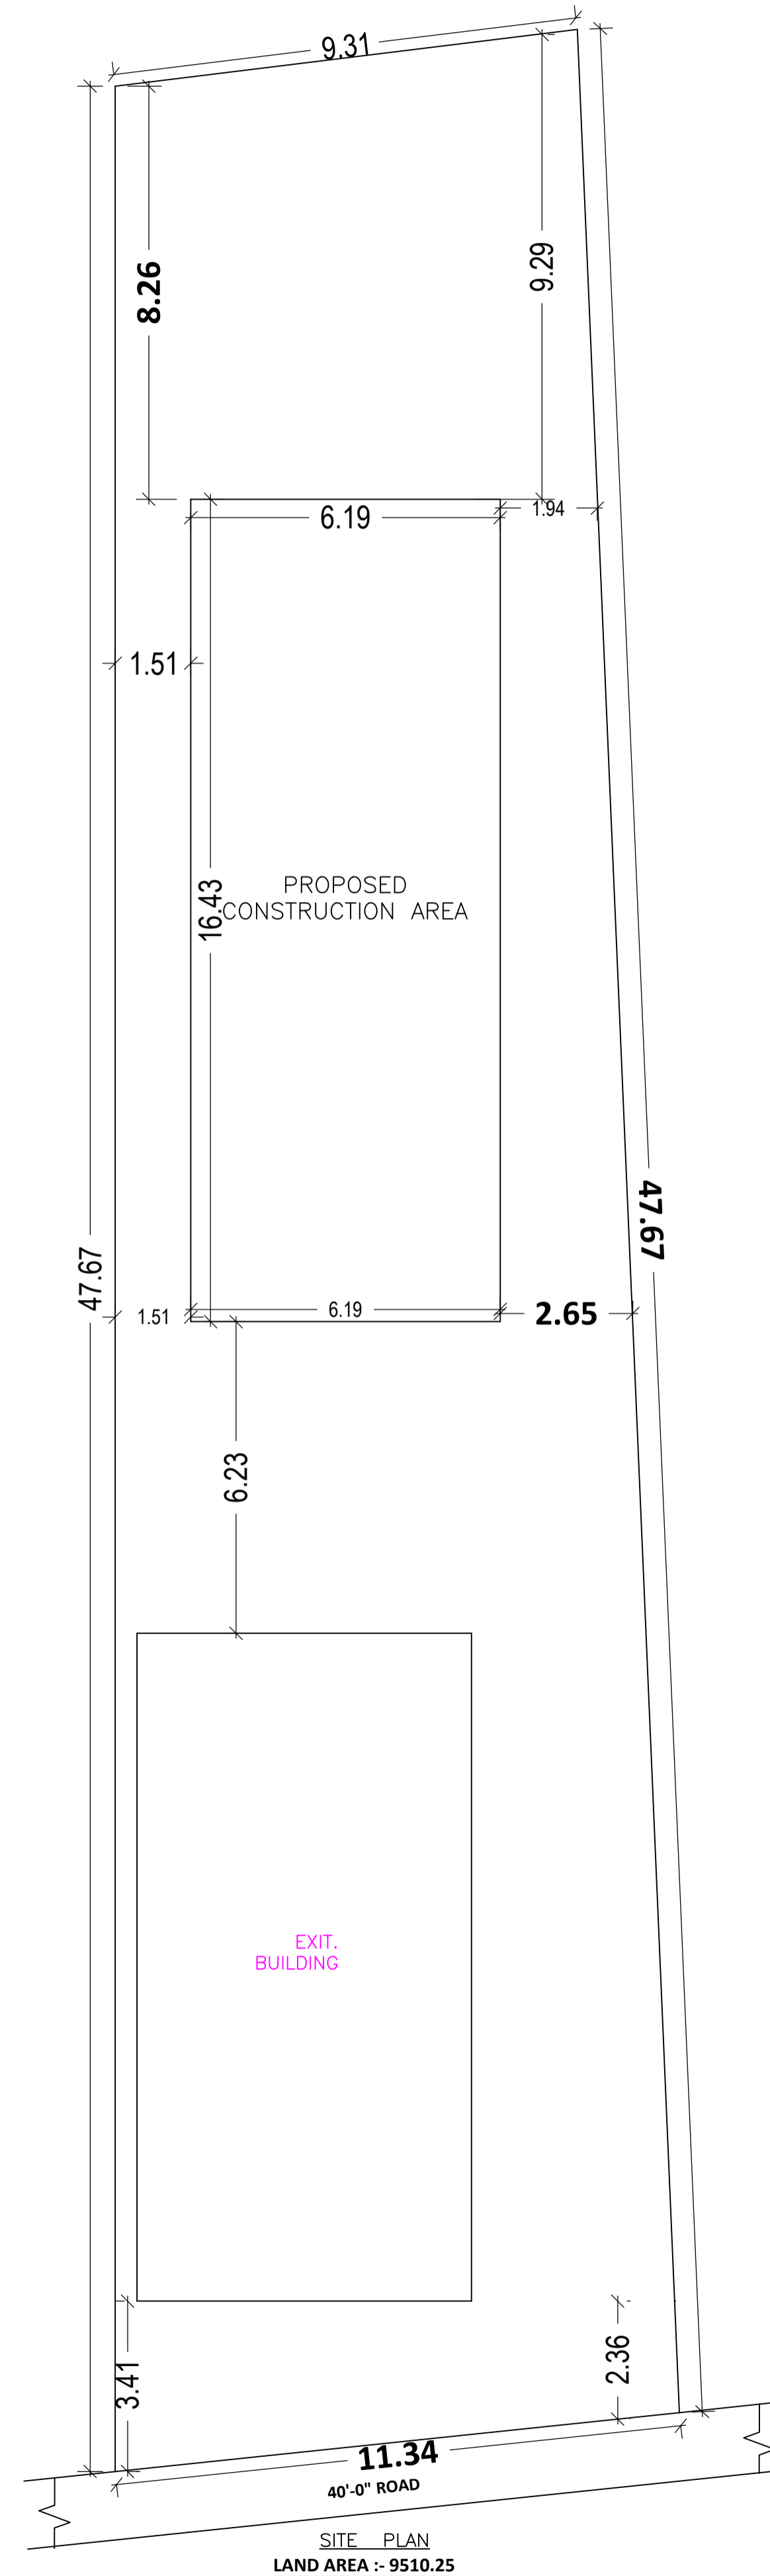

RAIN WATER HARVESTING SCHEME

Building :A (BHUNESHWARI JHA)

Floor Name	Total Built Up Area (Sq.mt.)	Deductions (Area in Sq.mt.)		Proposed FAR Area (Sq.mt.)	Add Area In FAR (Sq.mt.)		Total FAR Area (Sq.mt.)	Total Consumed Additional FAR Area (Sq.mt.)	Tnmt (No.)
		Lift	Parking		Commercial	Stair			
Basement Floor	185.63	7.70	0.00	177.93	0.00	0.00	177.93	177.93	01
Ground Floor	185.63	0.00	165.30	0.00	12.63	7.70	20.33	20.33	00
First Floor	185.63	7.51	0.00	178.12	0.00	0.00	178.12	178.12	01
Second Floor	185.63	7.51	0.00	178.12	0.00	0.00	178.12	178.12	01
Third Floor	185.63	7.51	0.00	178.12	0.00	0.00	178.12	178.12	01
Terrace Floor	0.00	0.00	0.00	0.00	0.00	0.00	0.00	0.00	00
<b>Total :</b>	<b>928.15</b>	<b>30.23</b>	<b>165.30</b>	<b>712.28</b>	<b>12.63</b>	<b>7.70</b>	<b>732.62</b>	<b>732.62</b>	<b>04</b>
Total Number of Same Buildings :	1								
<b>Total :</b>	<b>928.15</b>	<b>30.23</b>	<b>165.30</b>	<b>712.28</b>	<b>12.63</b>	<b>7.70</b>	<b>732.62</b>	<b>732.62</b>	<b>04</b>

SCHEDULE OF DOOR:

BUILDING NAME	NAME	LENGTH	HEIGHT	NOS
A (BHUNESHWARI JHA)	D2	0.75	2.13	15
A (BHUNESHWARI JHA)	D1	0.91	2.13	27

SCHEDULE OF WINDOW/VENTILATION:

BUILDING NAME	NAME	LENGTH	HEIGHT	NOS
A (BHUNESHWARI JHA)	V	0.75	2.70	15
A (BHUNESHWARI JHA)	W1	1.80	2.70	33
A (BHUNESHWARI JHA)	W2	1.80	2.70	06
A (BHUNESHWARI JHA)	W	5.00	2.70	02

UnitBUA Table for Building :A (BHUNESHWARI JHA)

FLOOR	Name	UnitBUA Type	UnitBUA Area	Carpet Area	No. of Rooms	No. of Tenement
BASEMENT FLOOR PLAN	MULTIPURPOSE ROOM	OFFICE	149.05	148.44	1	1
TYPICAL - 1, 2 & 3 FLOOR PLAN	GUEST ROOM	OFFICE	149.05	149.01	14	3
<b>Total:</b>	-	-	<b>596.21</b>	<b>595.46</b>	<b>43</b>	<b>4</b>

LTP NAME AND SIGNATURE	STRUCTURAL ENG'S NAME AND SIGNATURE	BUILDER NAME AND SIGNATURE	DIGITAL SIGNATURE
PINTU KUMAR SINGH DGMC/ENG/0014/2017			