



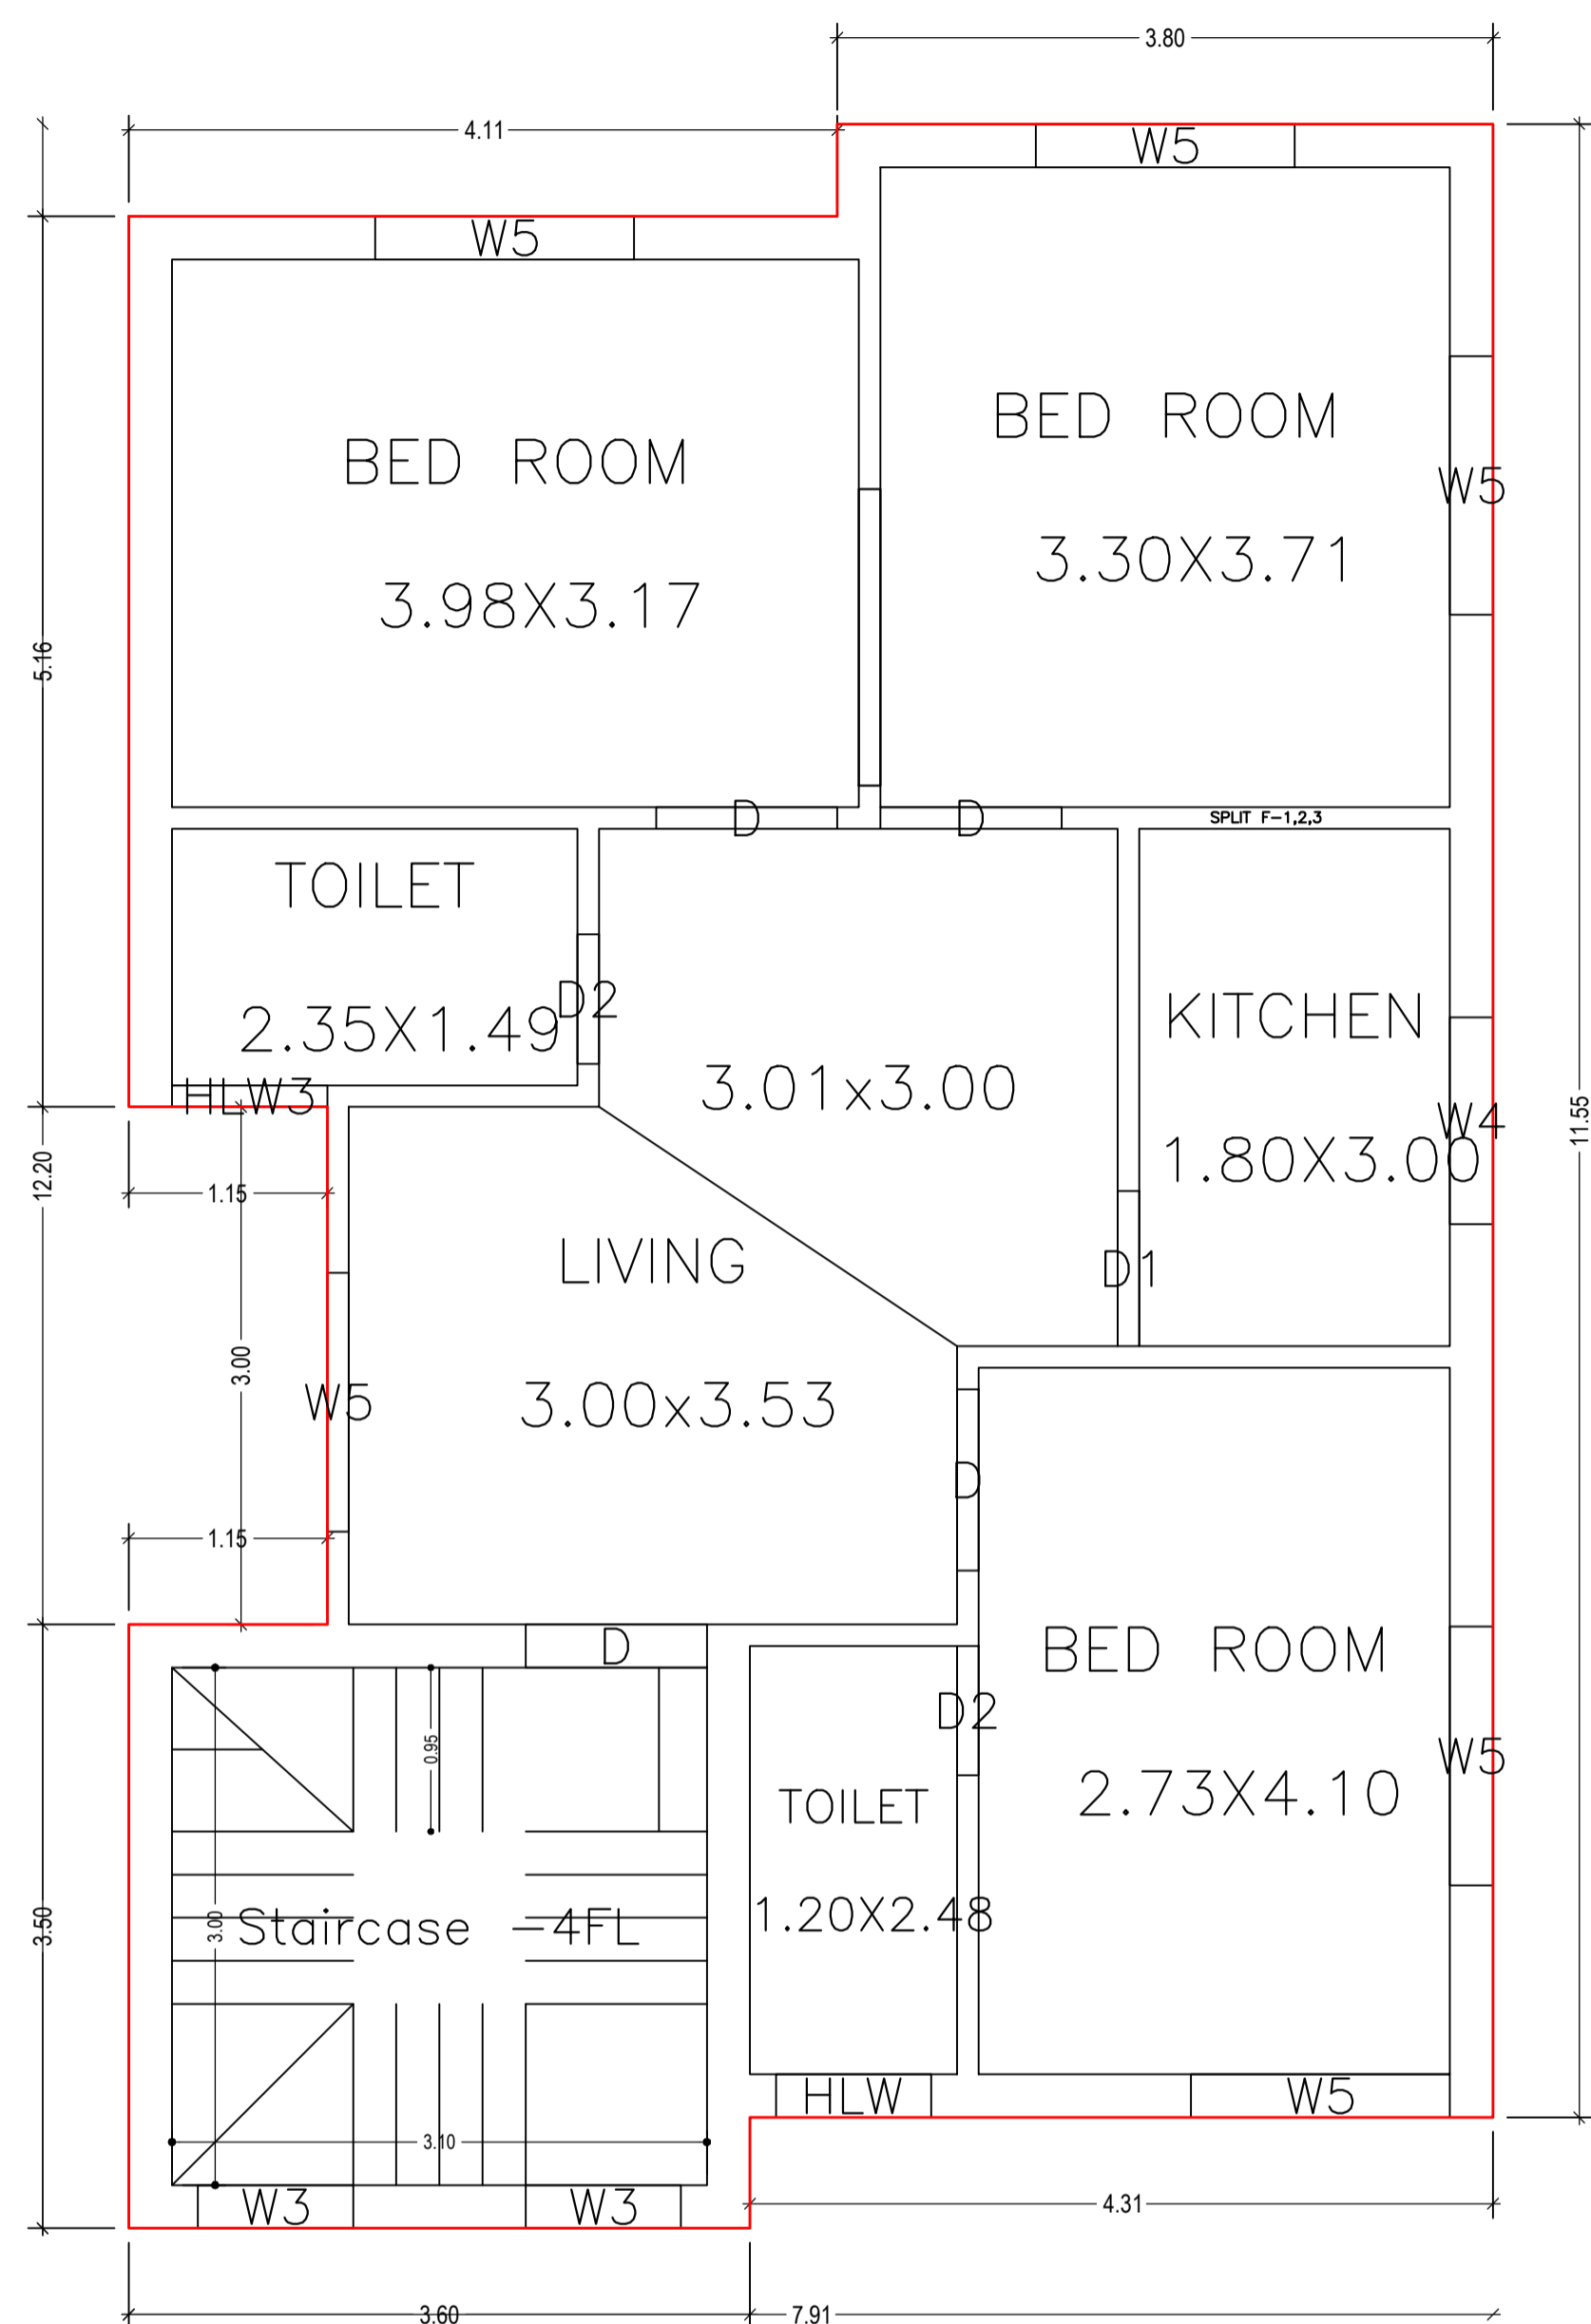


Proposal Basic Information

Proposal File No.	DGMC/BP/0067/W15/2021
Owner Name	SMT DIPA PRASAD
Khata No	48/10,22/2858/6/1
Plot No	TPP NO.- 353
Village Name	Deoghar
Use	Residential
SubUse	Bungalow/ Dwelling / Non Apartment

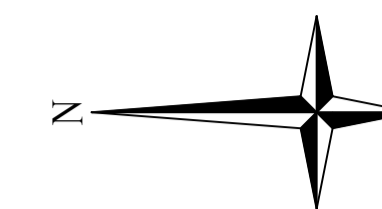



FIRST FLOOR PLAN  
(Proposed)  
(SCALE 1:100)

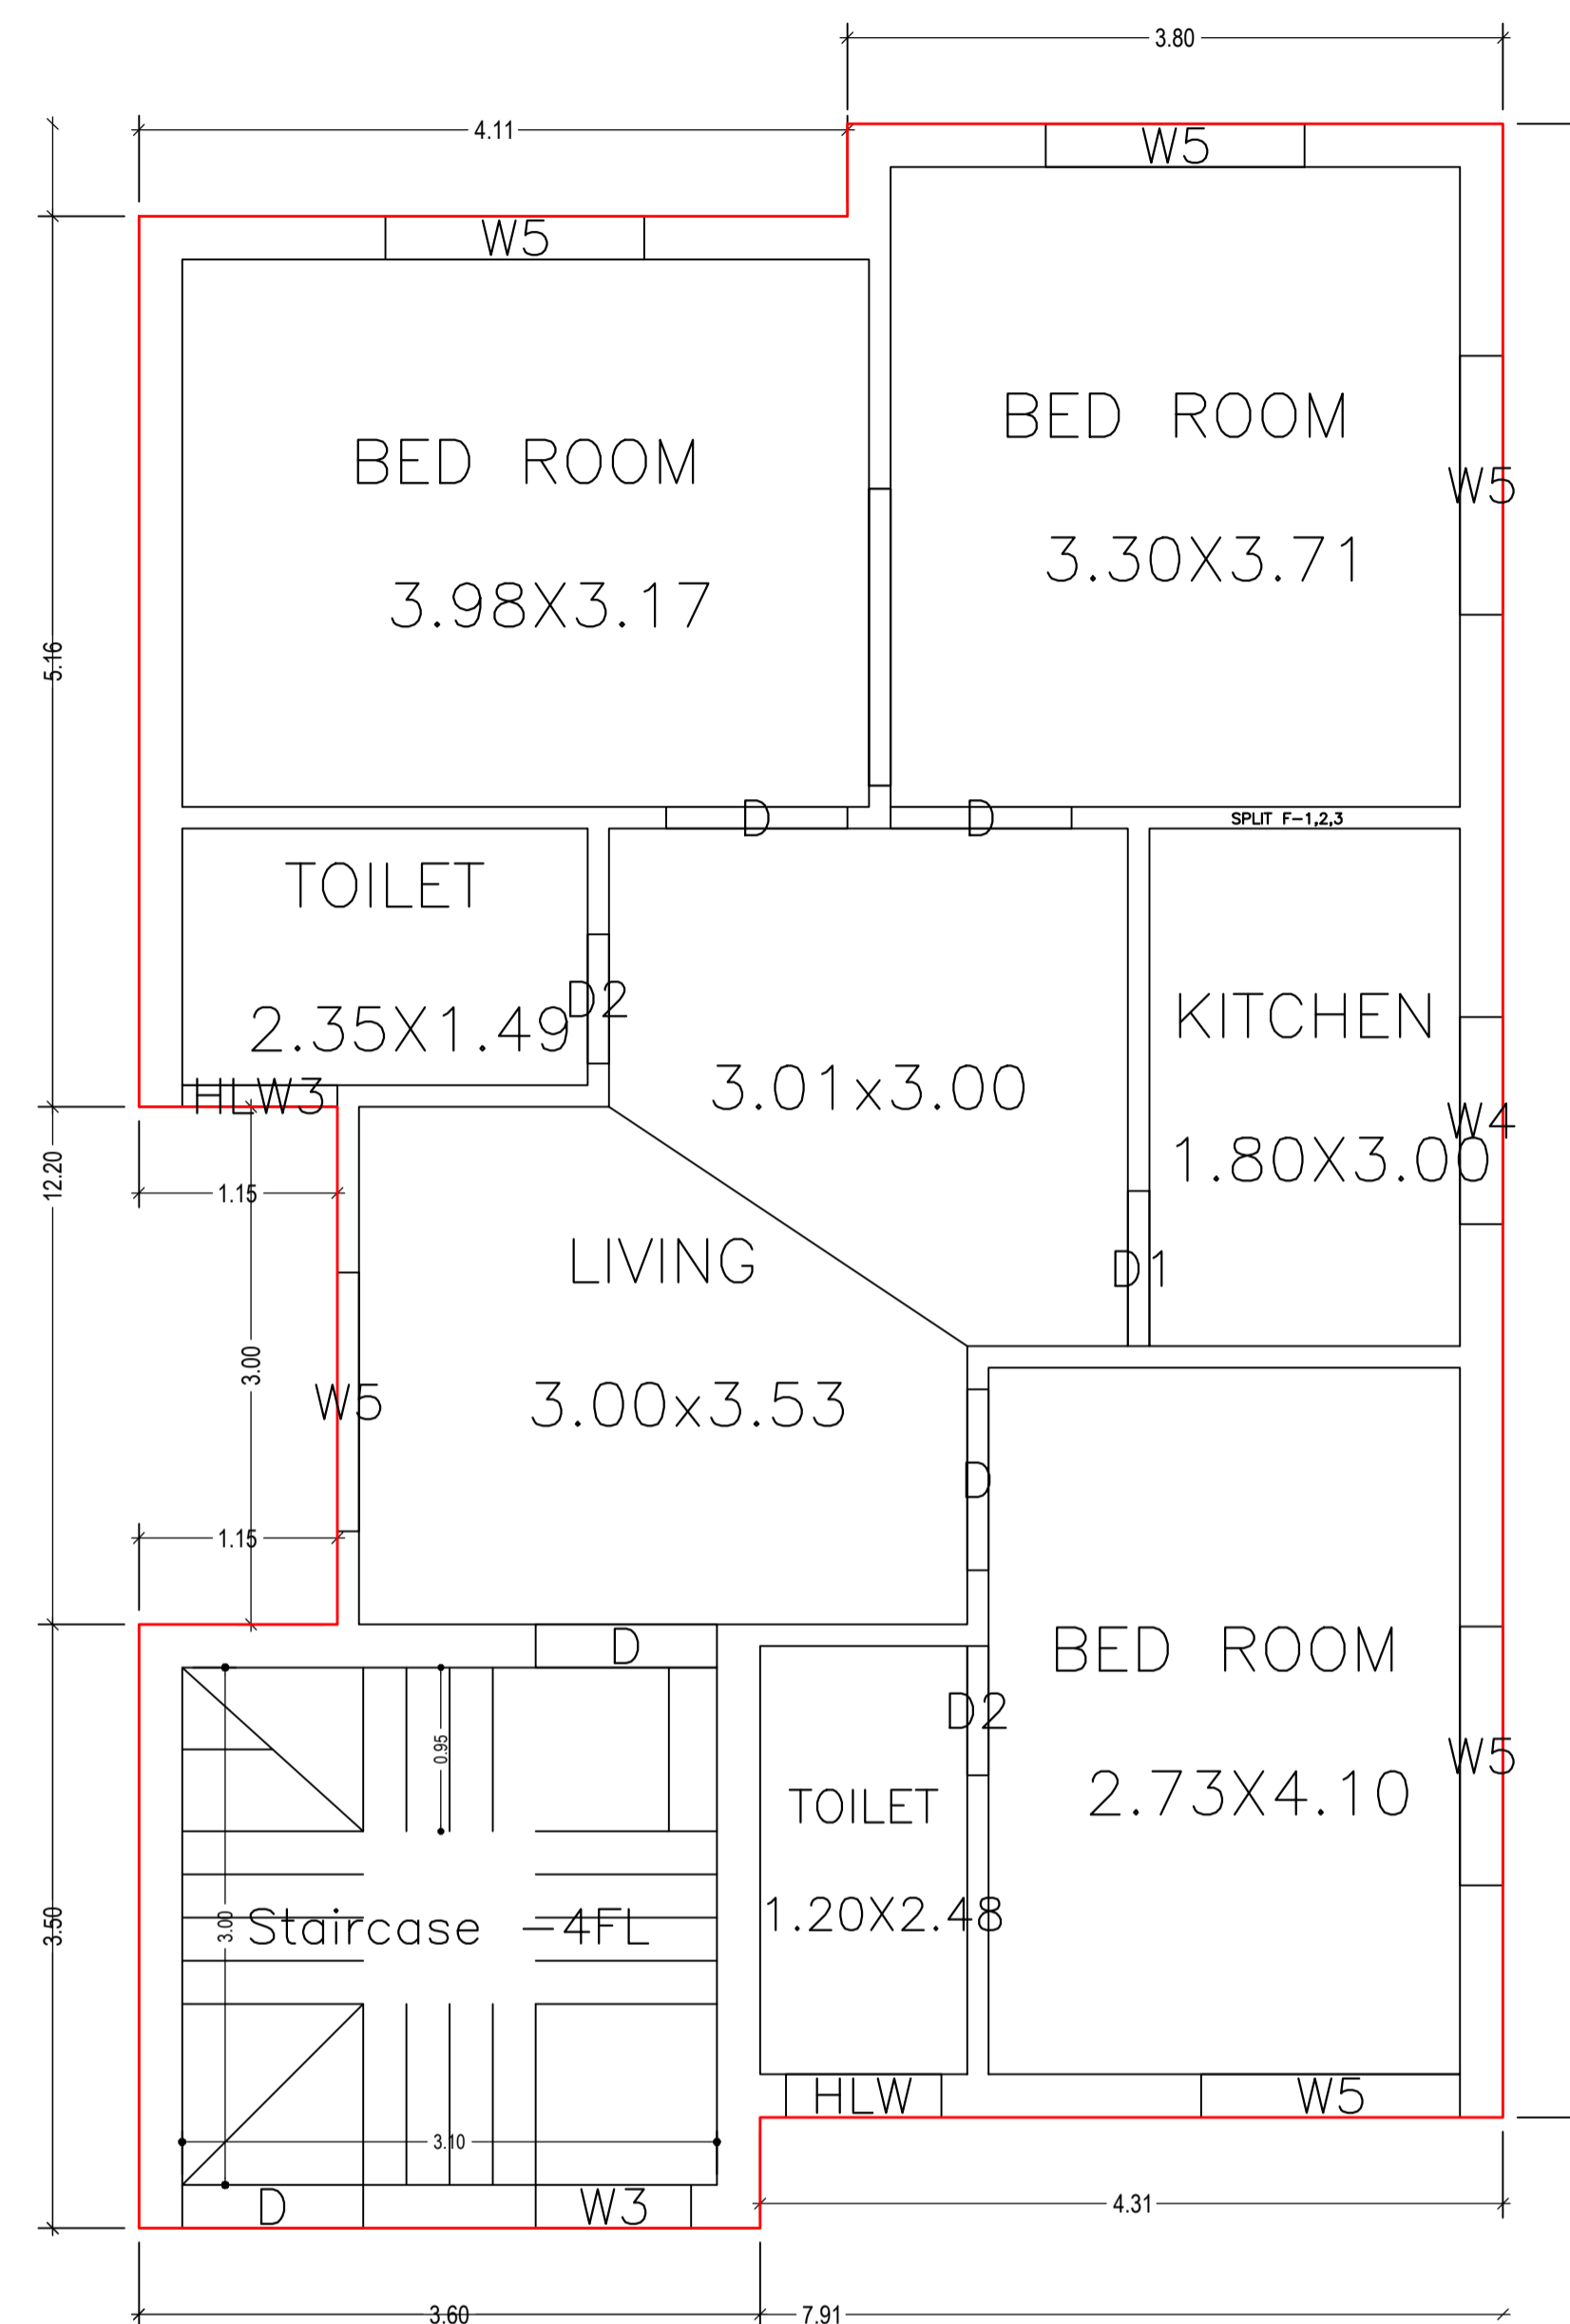


GROUND FLOOR PLAN  
(Proposed)  
(SCALE 1:100)

LTP NAME AND SIGNATURE	STRUCTURAL ENG'S NAME AND SIGNATURE	BUILDER NAME AND SIGNATURE	DIGITAL SIGNATURE
UJJAWAL KUMAR DGMC/ENG/0005/2016			

Proposal Basic Information	
Proposal File No.	DGMC/BP/0067/W15/2021
Owner Name	SMT DIPA PRASAD
Khata No	48/10,22/2858/6/1
Plot No	TPP NO.- 353
Village Name	Deoghar
Use	Residential
SubUse	Bungalow/ Dwelling / Non Apartment

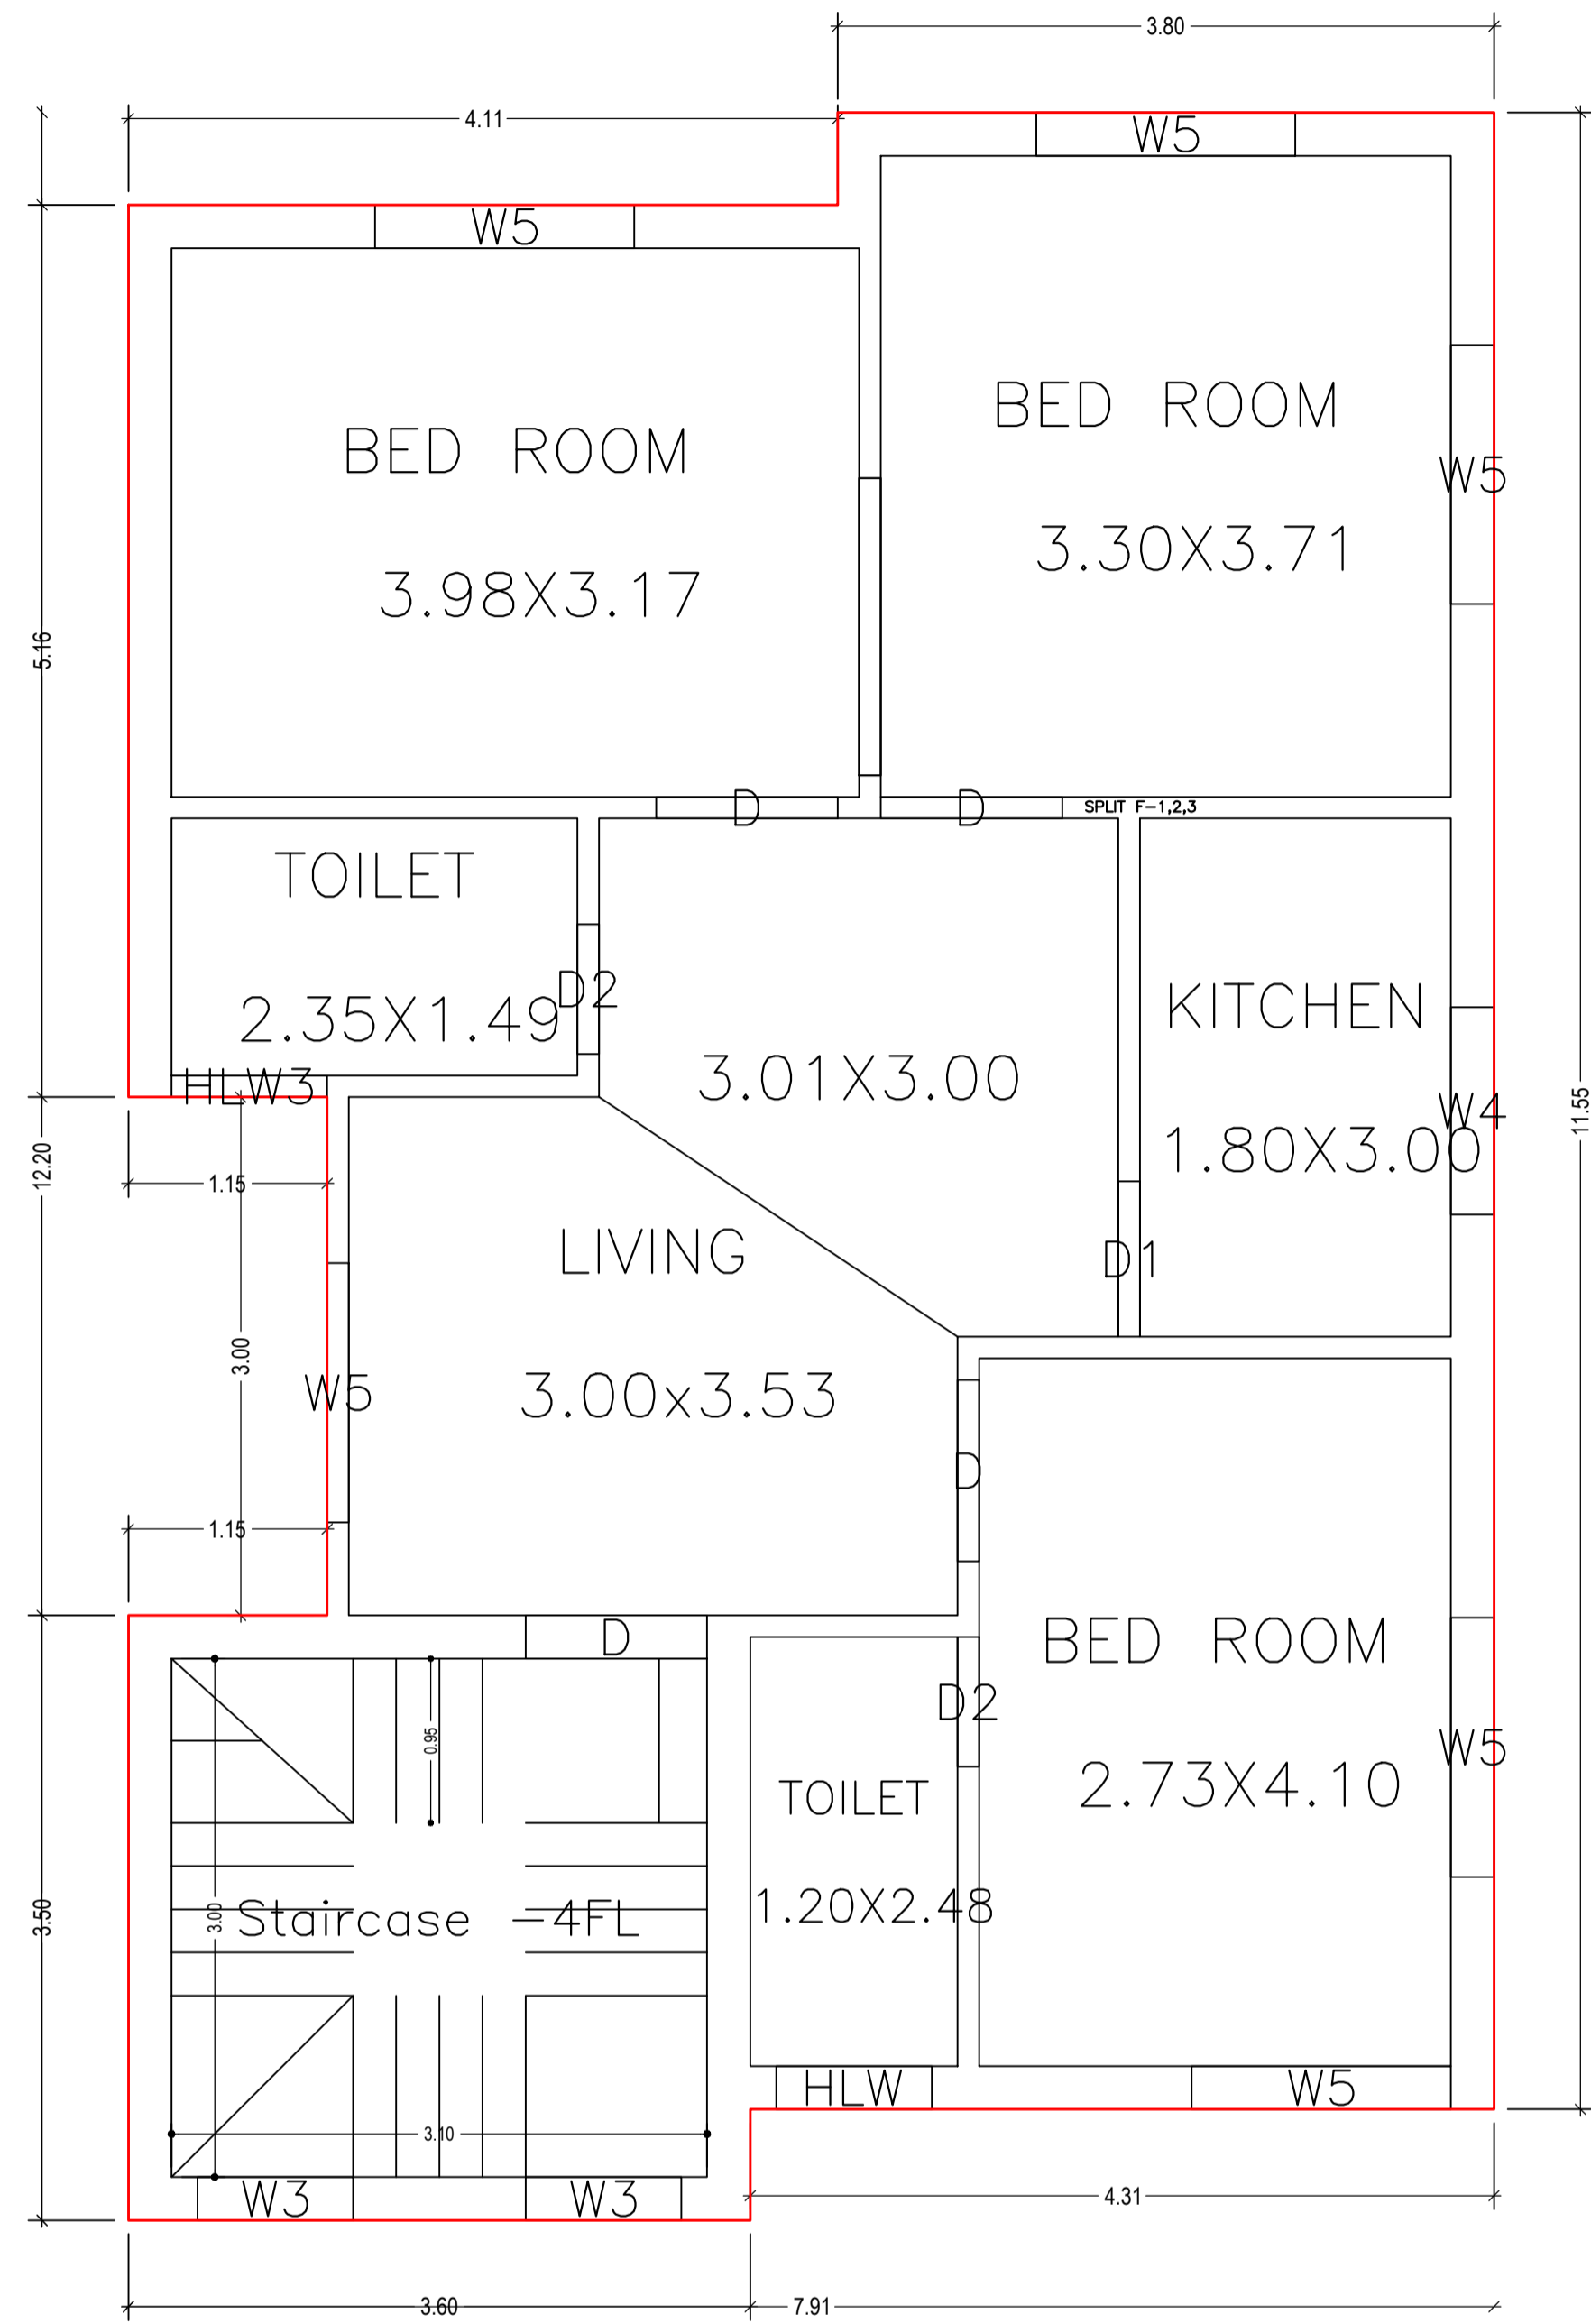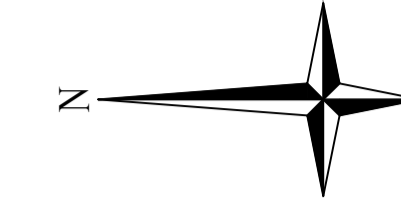





SECOND FLOOR PLAN  
(Proposed)  
(SCALE 1:100)

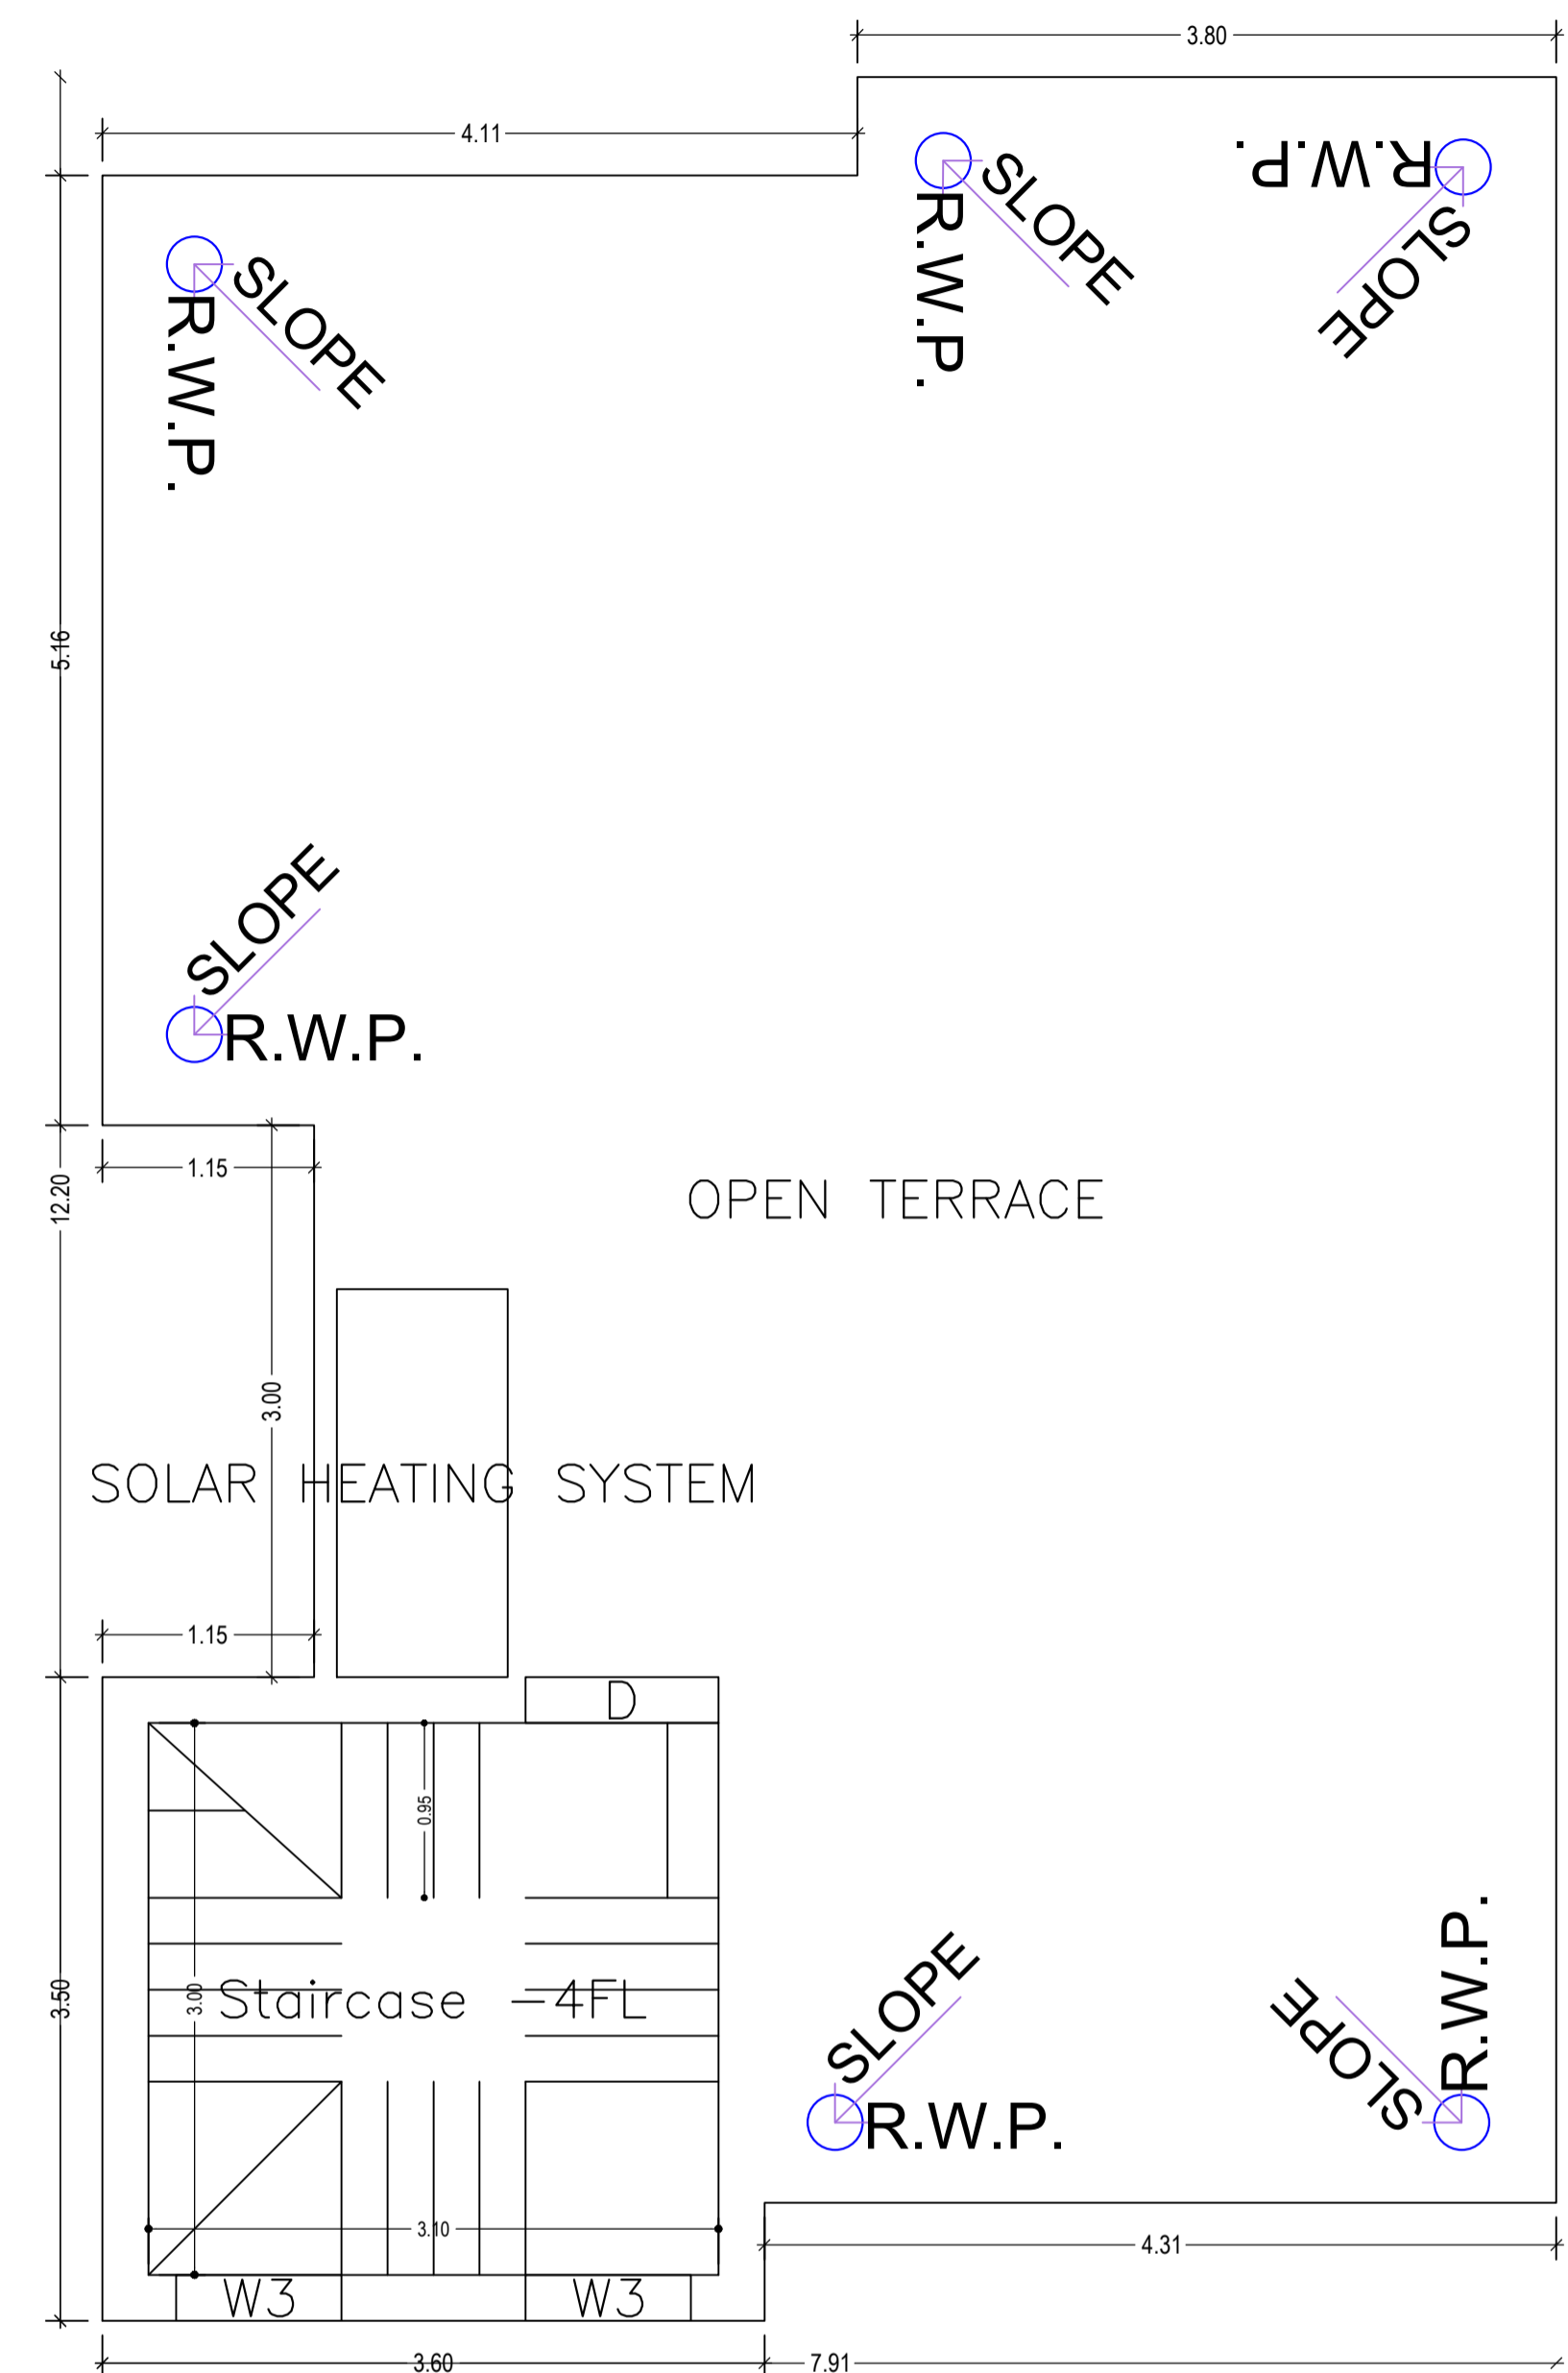

TERRACE FLOOR PLAN  
(SCALE 1:100)




LTP NAME AND SIGNATURE	STRUCTURAL ENG'S NAME AND SIGNATURE	BUILDER NAME AND SIGNATURE	DIGITAL SIGNATURE
UJJAWAL KUMAR DGMC/ENG/0005/2016			

Proposal Basic Information	
Proposal File No.	DGMC/BP/0067/W15/2021
Owner Name	SMT DIPA PRASAD
Khata No	48/10,22/2858/6/1
Plot No	TPP NO.- 353
Village Name	Deoghar
Use	Residential
SubUse	Bungalow/ Dwelling / Non Apartment

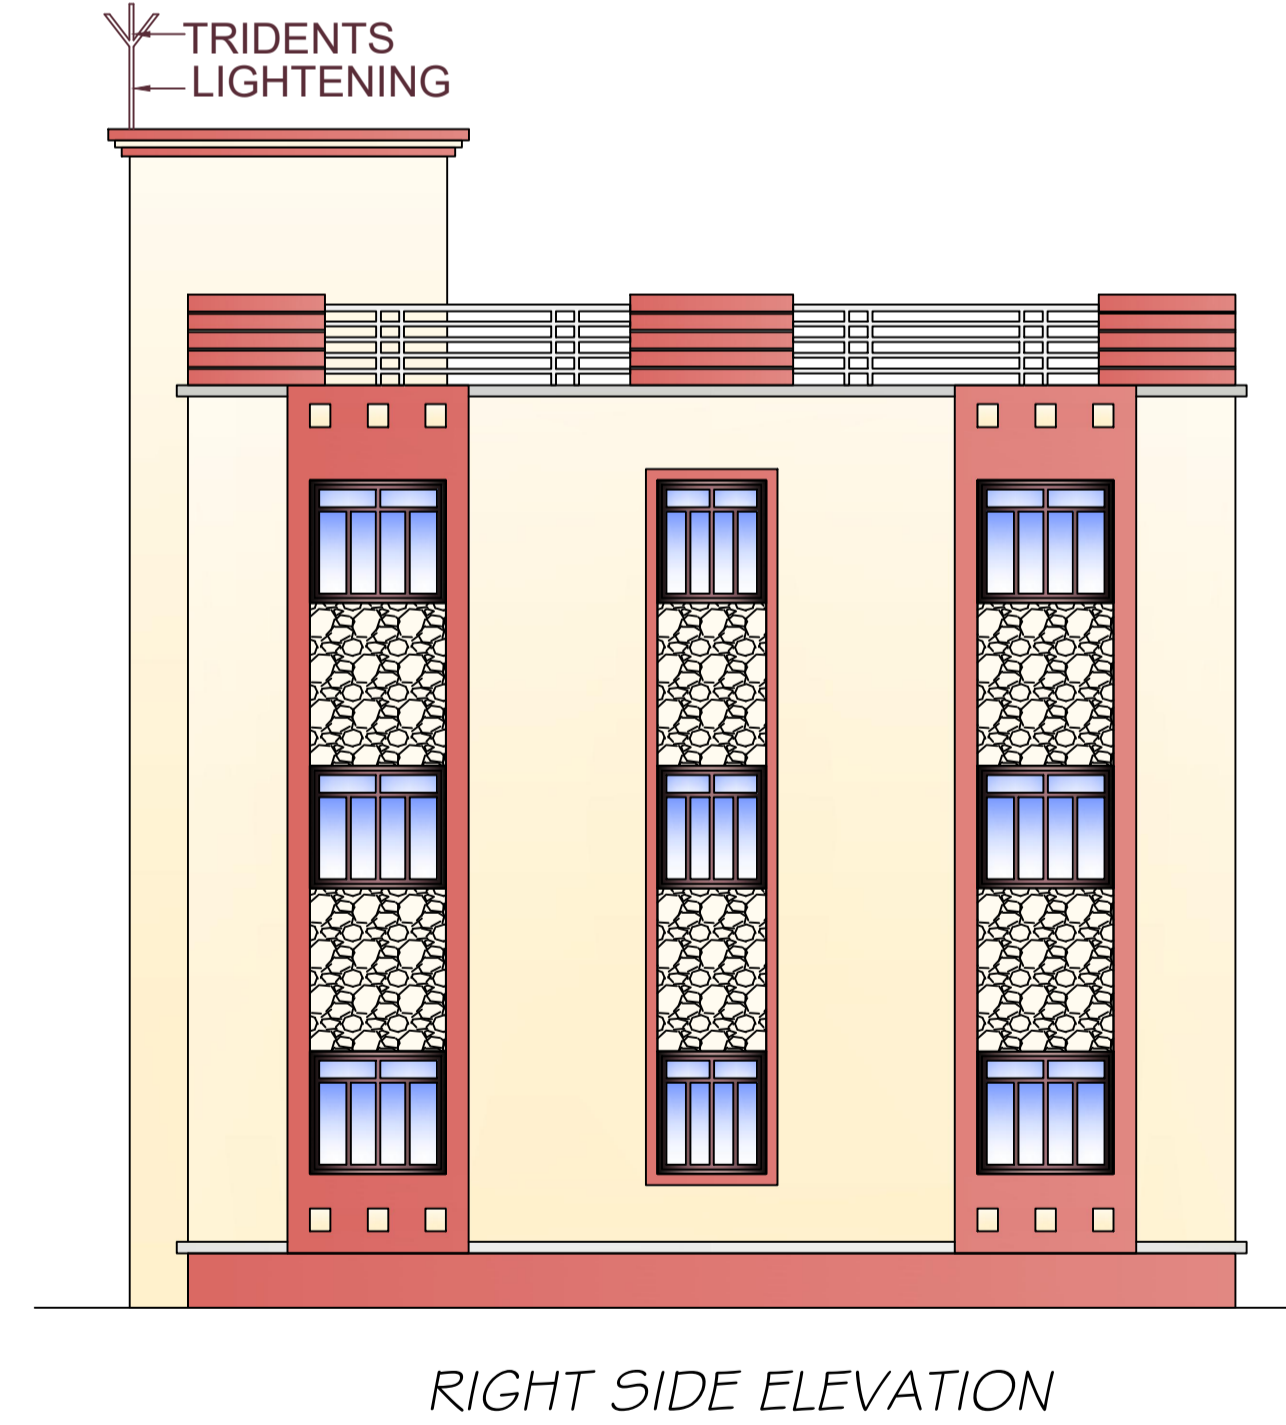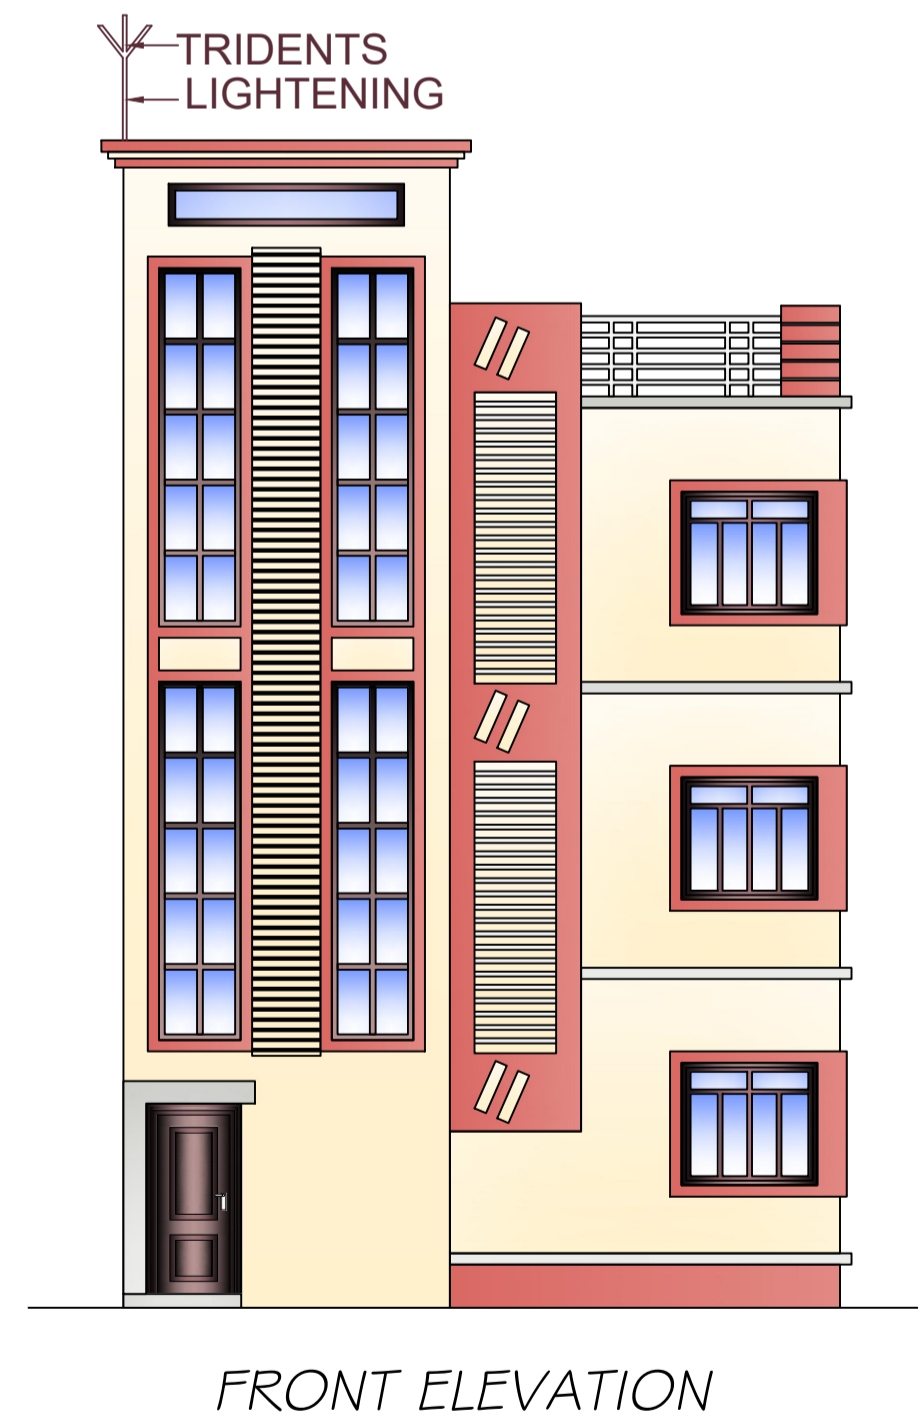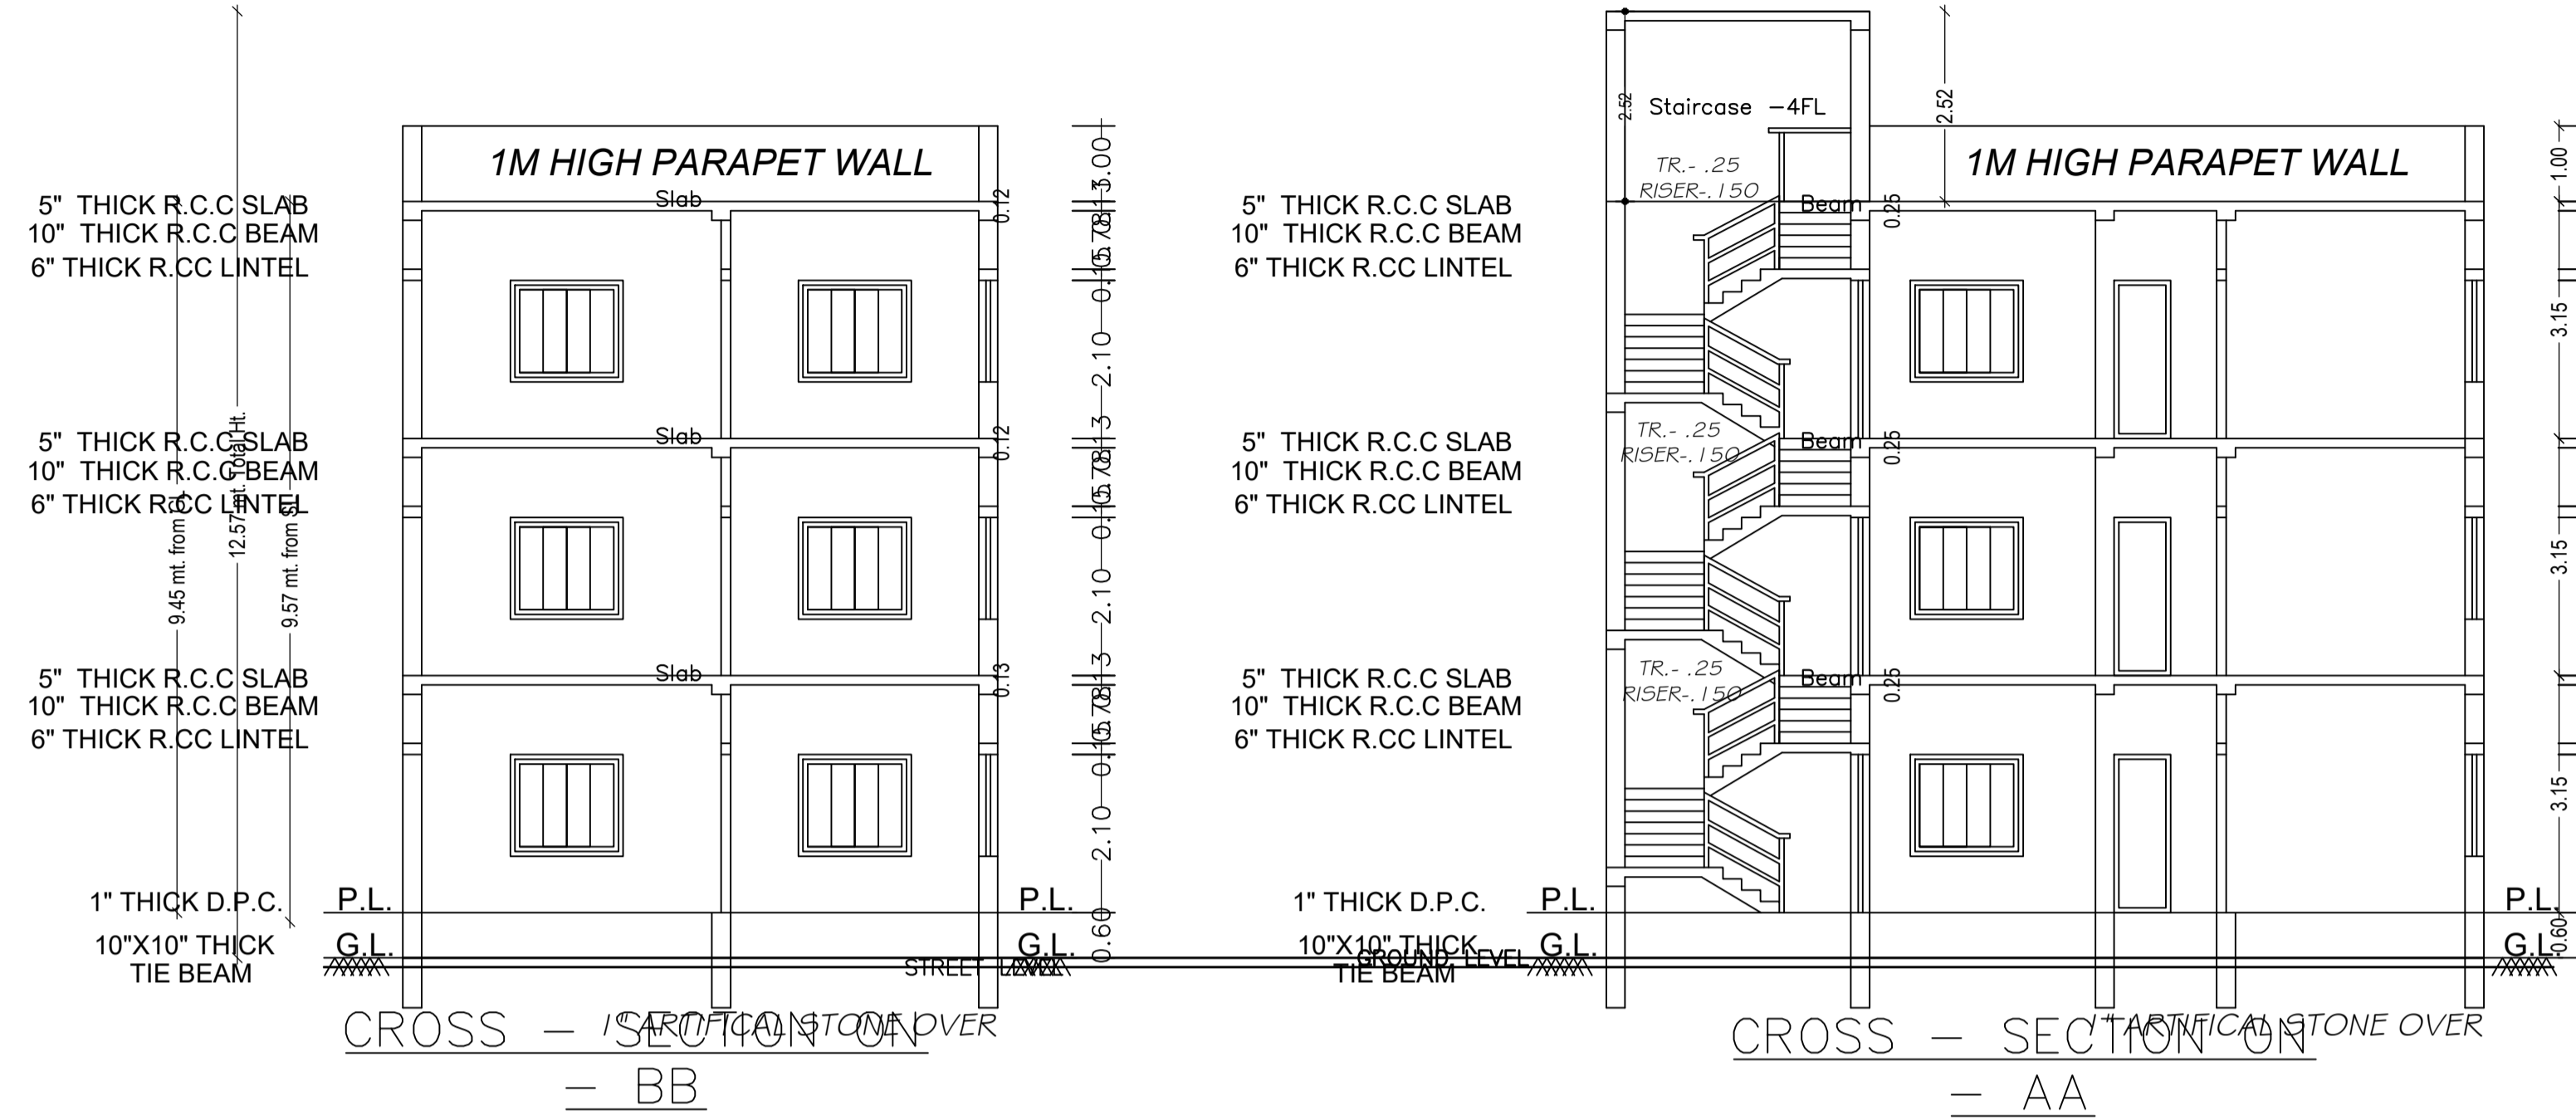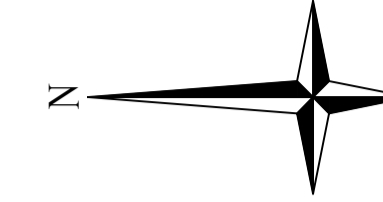

LTP NAME AND SIGNATURE	STRUCTURAL ENG'S NAME AND SIGNATURE	BUILDER NAME AND SIGNATURE	DIGITAL SIGNATURE
UJJAWAL KUMAR DGMC/ENG/0005/2016			

Proposal Basic Information	
Proposal File No.	DGMC/BP/0067/W15/2021
Owner Name	SMT DIPA PRASAD
Khata No	48/10,22/2858/6/1
Plot No	TPP NO.- 353
Village Name	Deoghar
Use	Residential
SubUse	Bungalow/ Dwelling / Non Apartment

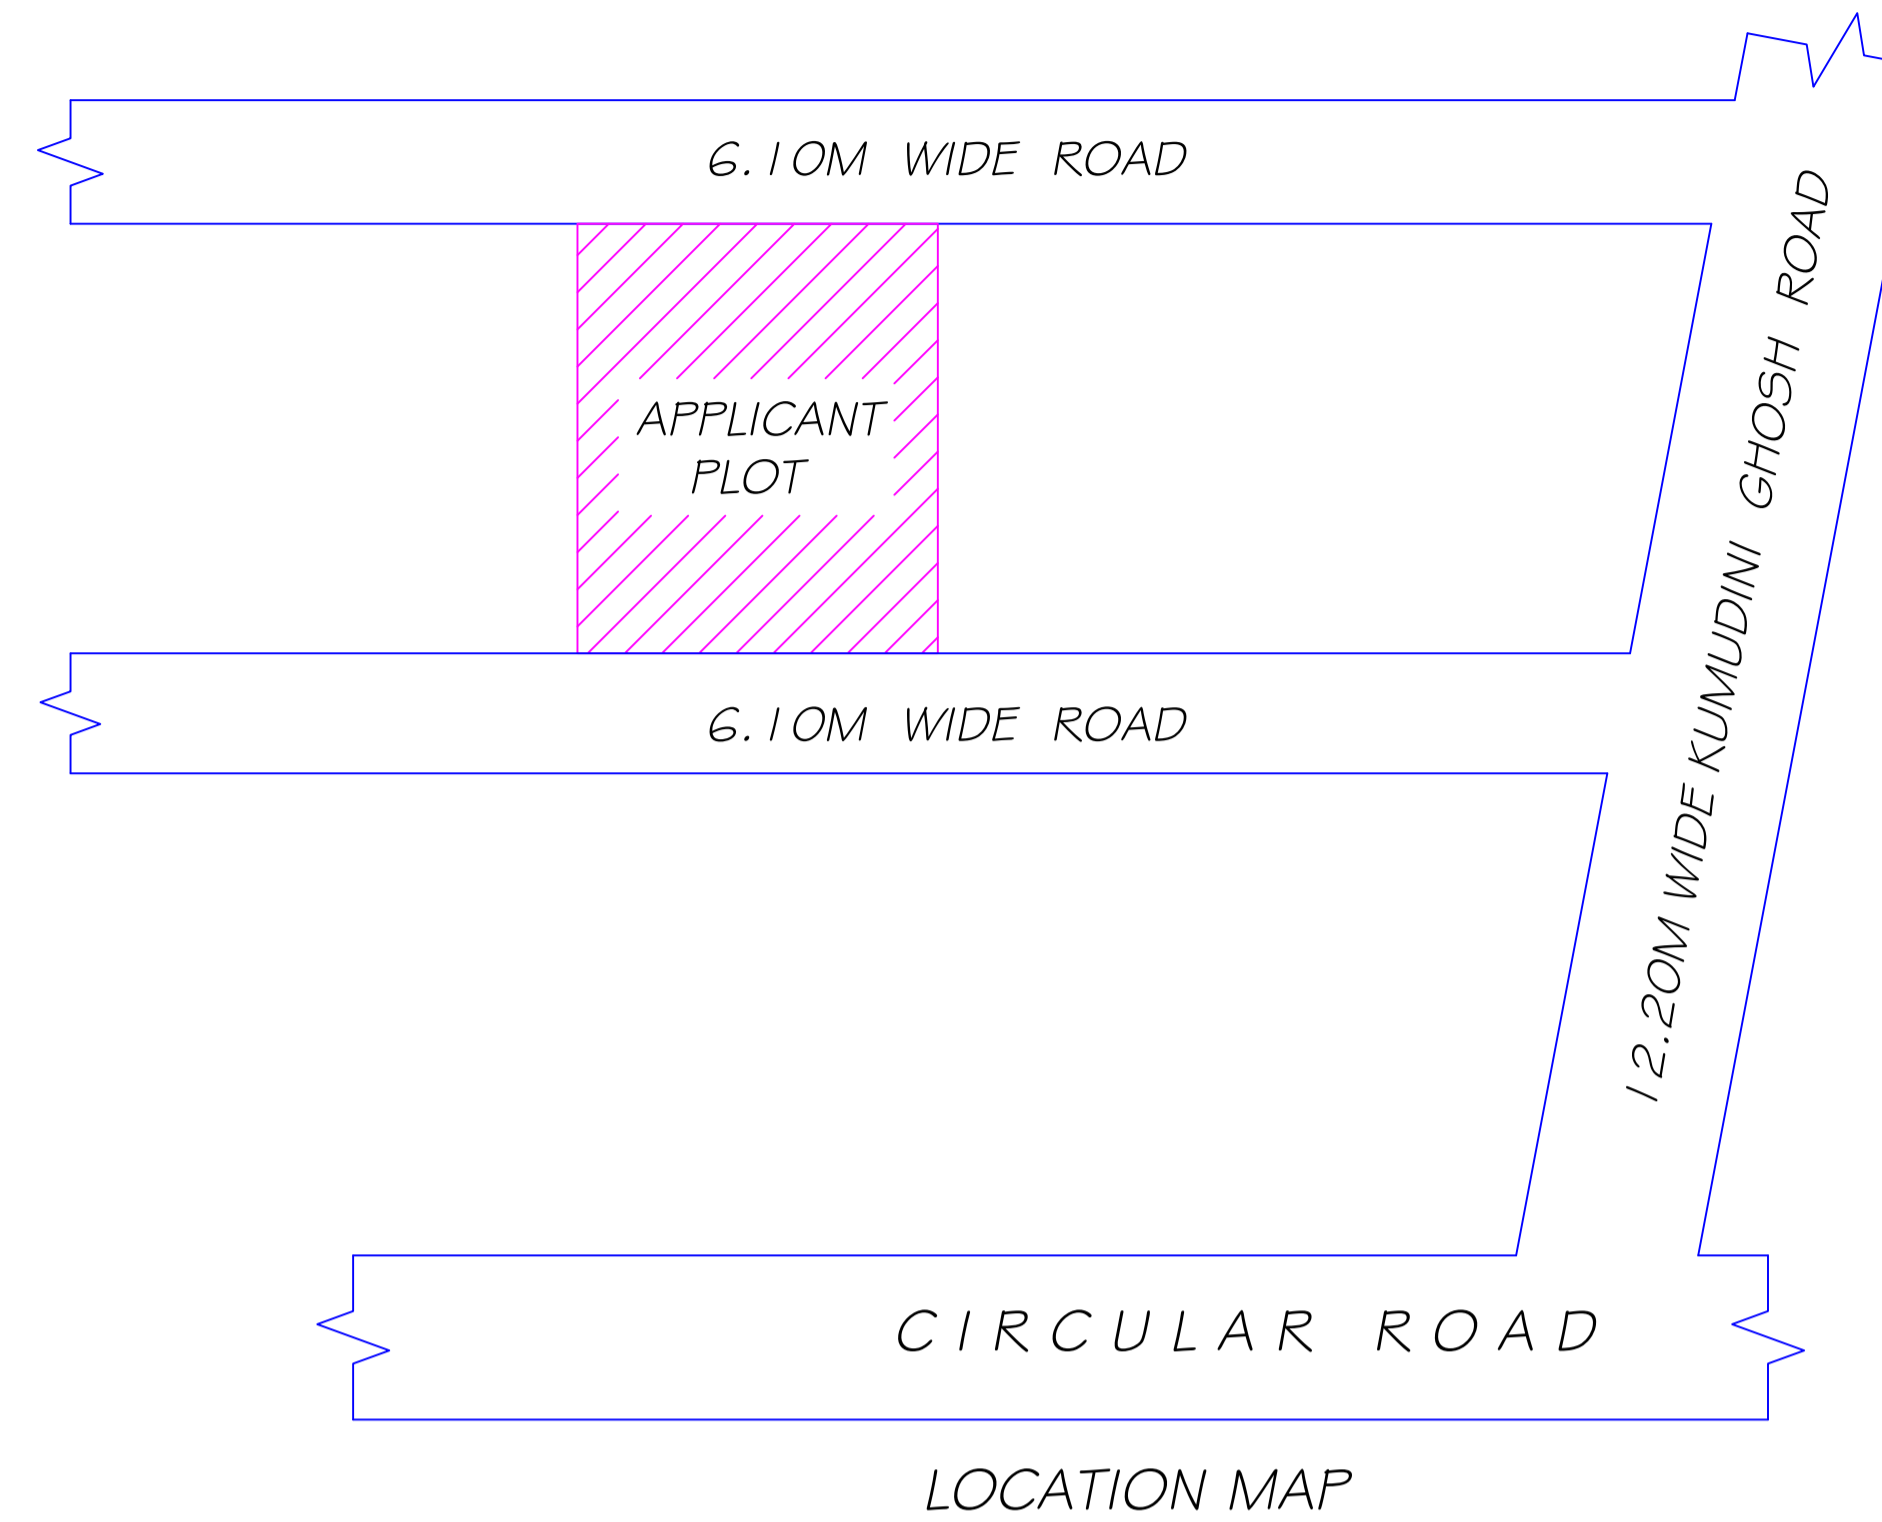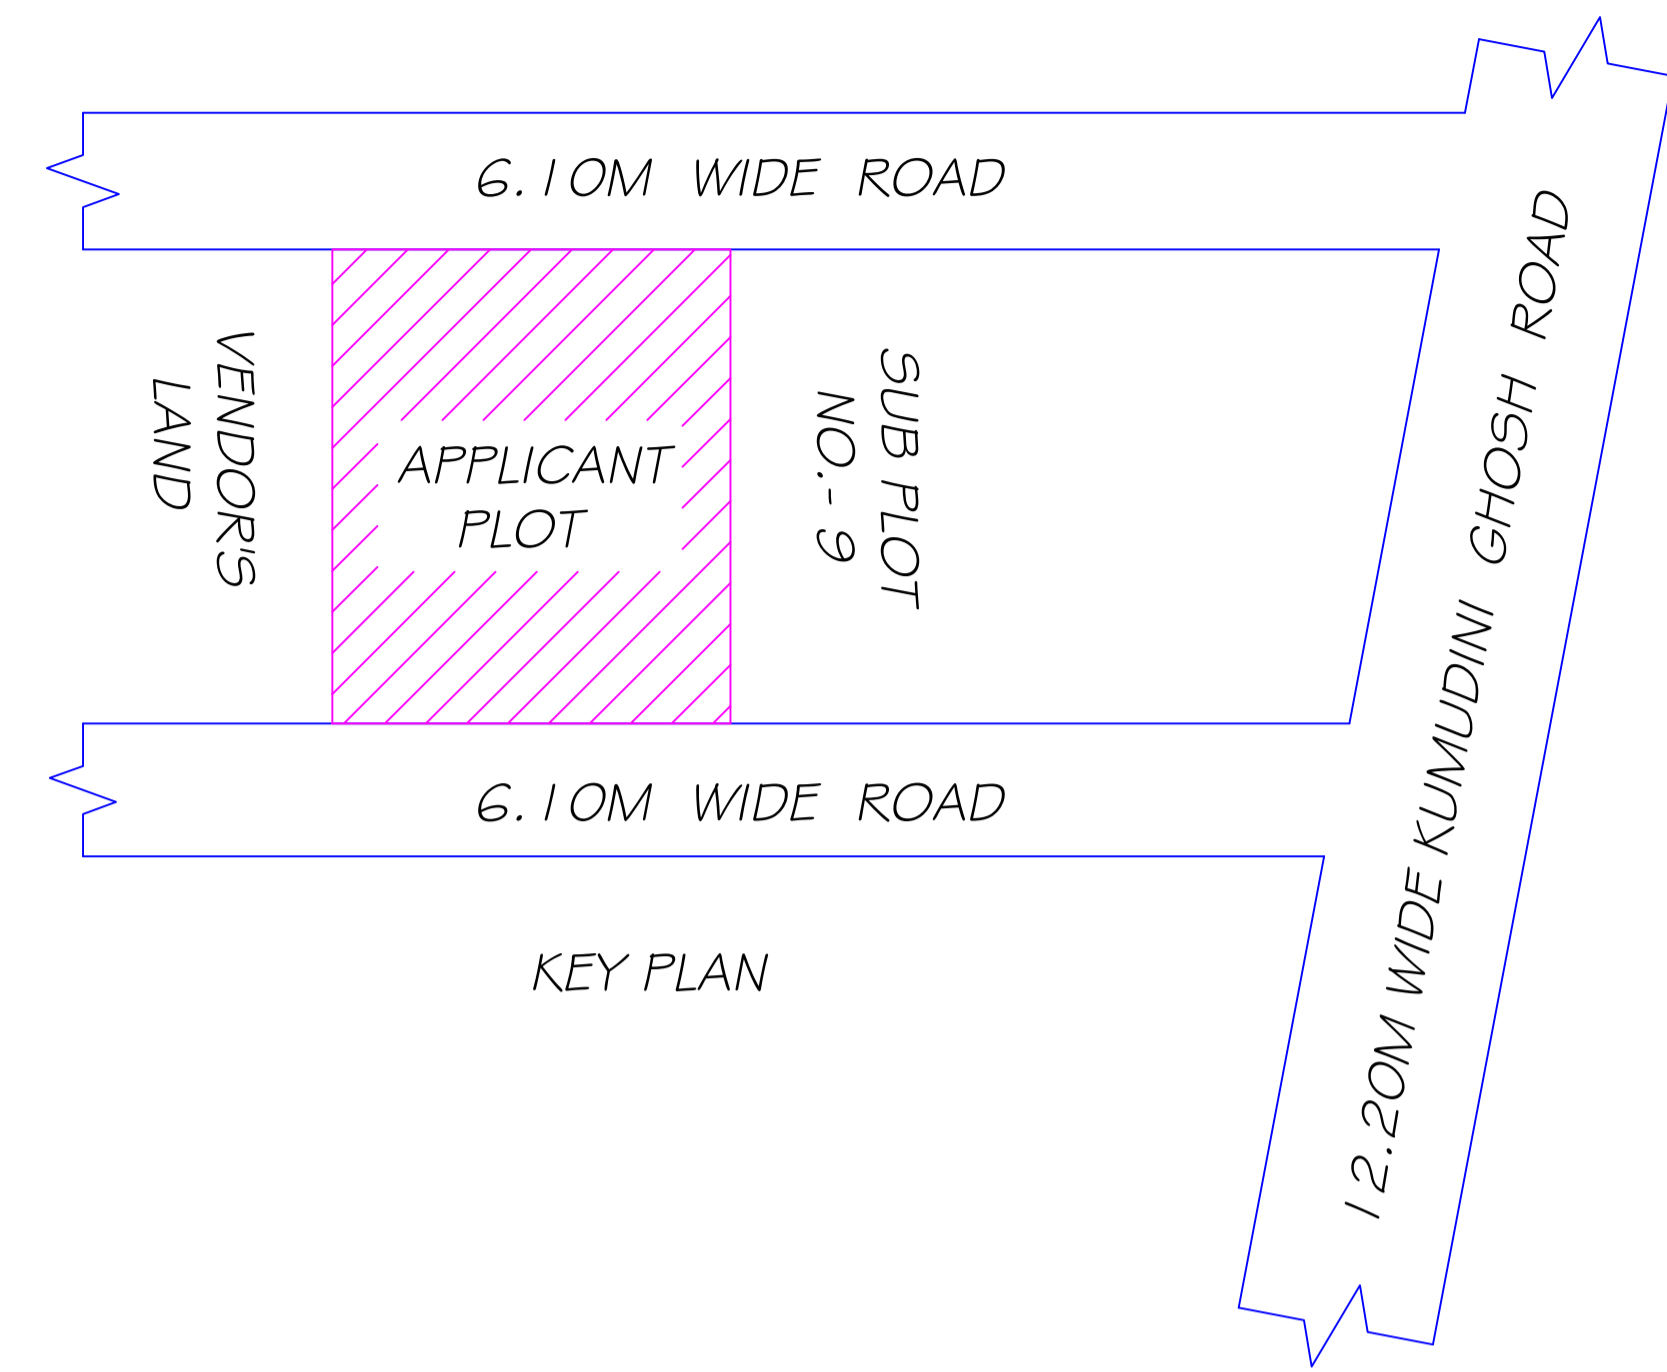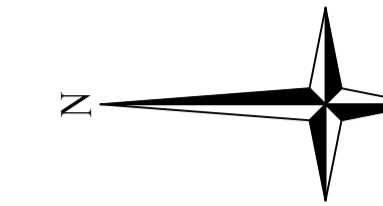

SCHEDULE OF DOOR:

BUILDING NAME	NAME	LENGTH	HEIGHT	NOS
A (FOR SMT DIPA PRASAD)	D2	0.75	2.10	06
A (FOR SMT DIPA PRASAD)	D1	0.90	2.10	03
A (FOR SMT DIPA PRASAD)	D	1.05	2.10	12

SCHEDULE OF WINDOW/VENTILATION:






BUILDING NAME	NAME	LENGTH	HEIGHT	NOS
A (FOR SMT DIPA PRASAD)	HLW	0.90	0.60	03
A (FOR SMT DIPA PRASAD)	HLW3	0.90	0.60	03
A (FOR SMT DIPA PRASAD)	W3	0.90	1.35	07
A (FOR SMT DIPA PRASAD)	W4	1.20	1.35	03
A (FOR SMT DIPA PRASAD)	W5	1.50	1.35	18

Building :A (FOR SMT DIPA PRASAD)

Floor Name	Total Built Up Area (Sq.mt.)	Proposed FAR Area (Sq.mt.) Resi.	Total FAR Area (Sq.mt.)	Total Consumed Additional FAR Area (Sq.mt.)	Tnmt (No.)
Ground Floor	88.02	88.02	88.02	88.02	01
First Floor	88.02	88.02	88.02	88.02	00
Second Floor	88.02	88.02	88.02	88.02	00
Terrace Floor	0.00	0.00	0.00	0.00	00
Total :	264.06	264.06	264.06	264.06	01
Total Number of Same Buildings :	1				
Total :	264.06	264.06	264.06	264.06	01

UnitBUA Table for Building :A (FOR SMT DIPA PRASAD)

FLOOR	Name	UnitBUA Type	UnitBUA Area	Carpet Area	No. of Rooms	No. of Tenement
FIRST FLOOR PLAN	SPLIT F-1,2,3	FLAT	0.00	0.00	7	0
GROUND FLOOR PLAN	SPLIT F-1,2,3	FLAT	204.96	204.31	7	1
SECOND FLOOR PLAN	SPLIT F-1,2,3	FLAT	0.00	0.00	7	0
Total:	-	-	204.96	204.31	21	1

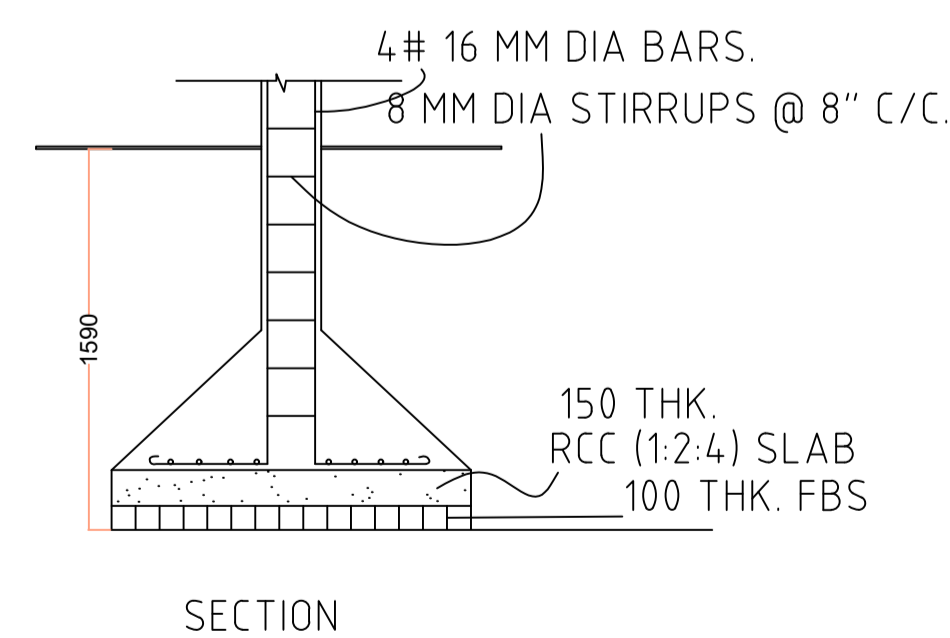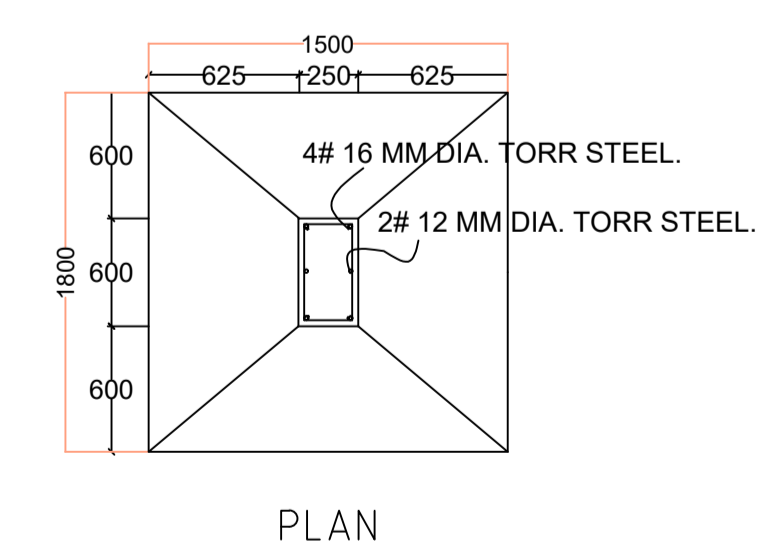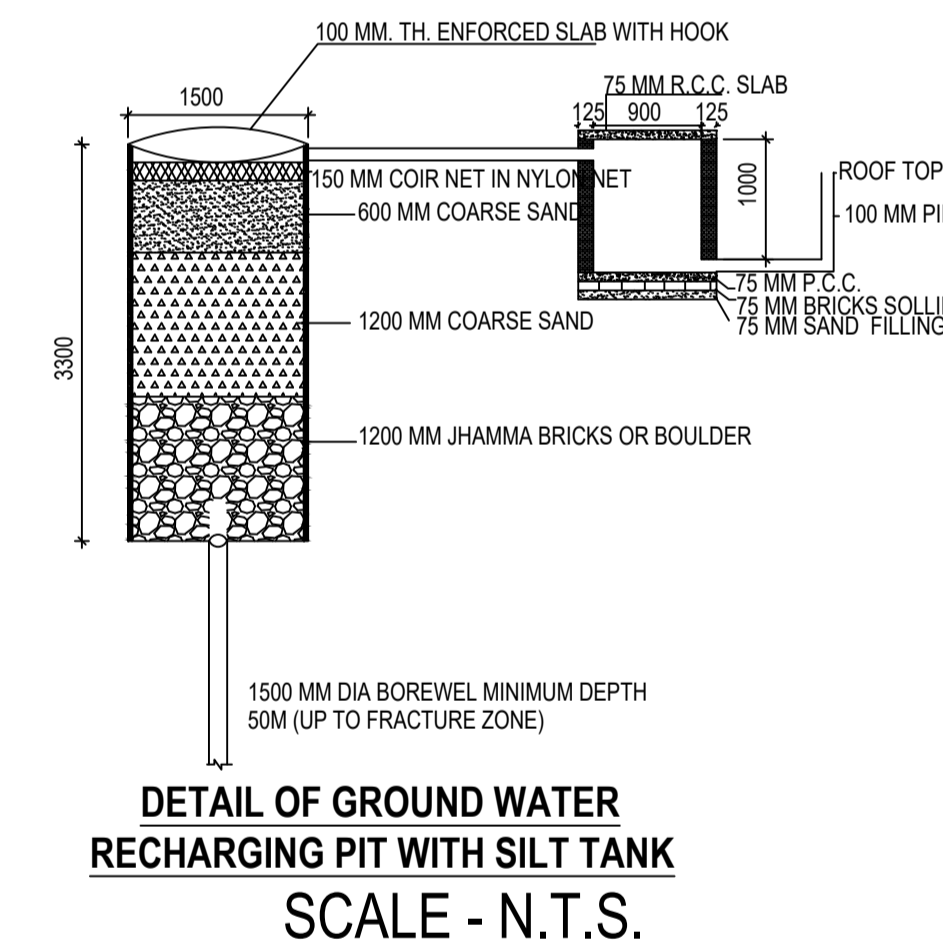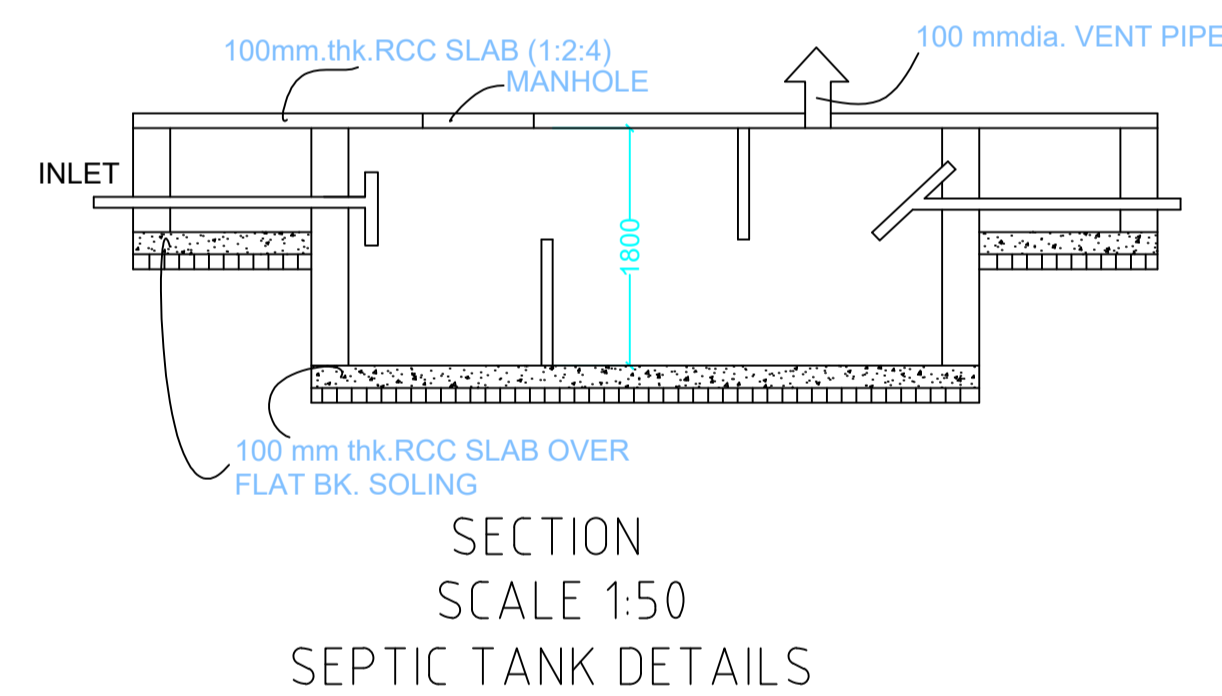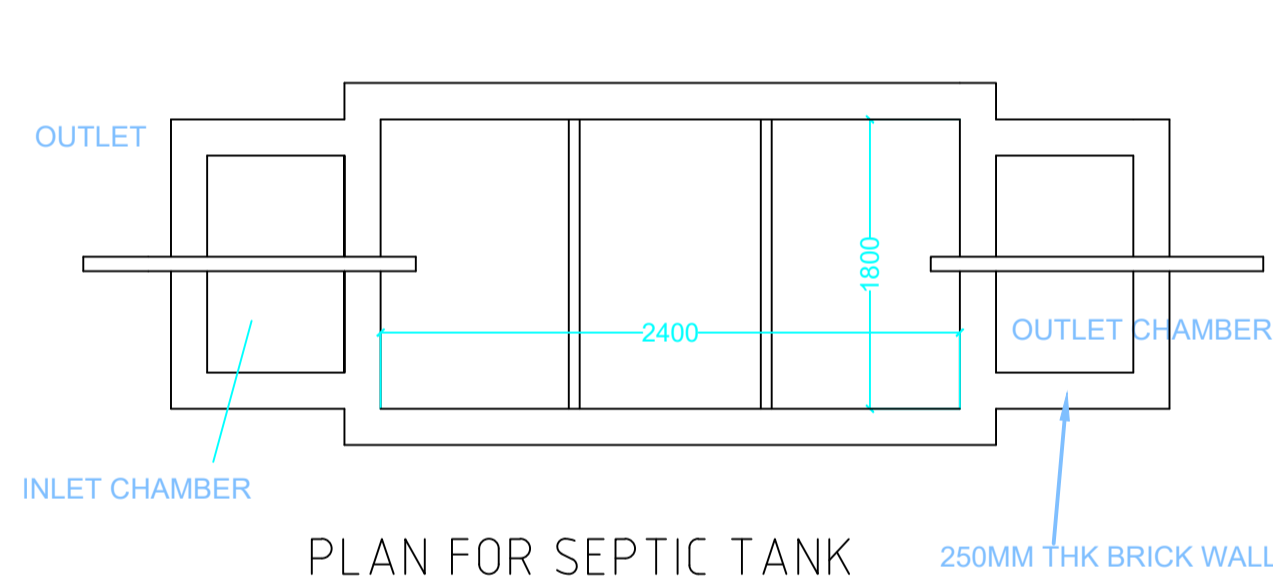

This is certify that the structure design is in accordance with the latest I-S code(I-S 875, I-S456-2002, I-S 1893-2000) for design & loading conditions (Sessmic/wind/dead/live) and other all parameters are taken in account for safetyof the structure.

LTP NAME AND SIGNATURE	STRUCTURAL ENG'S NAME AND SIGNATURE	BUILDER NAME AND SIGNATURE	DIGITAL SIGNATURE
UJJAWAL KUMAR DGMC/ENG/0005/2016			