

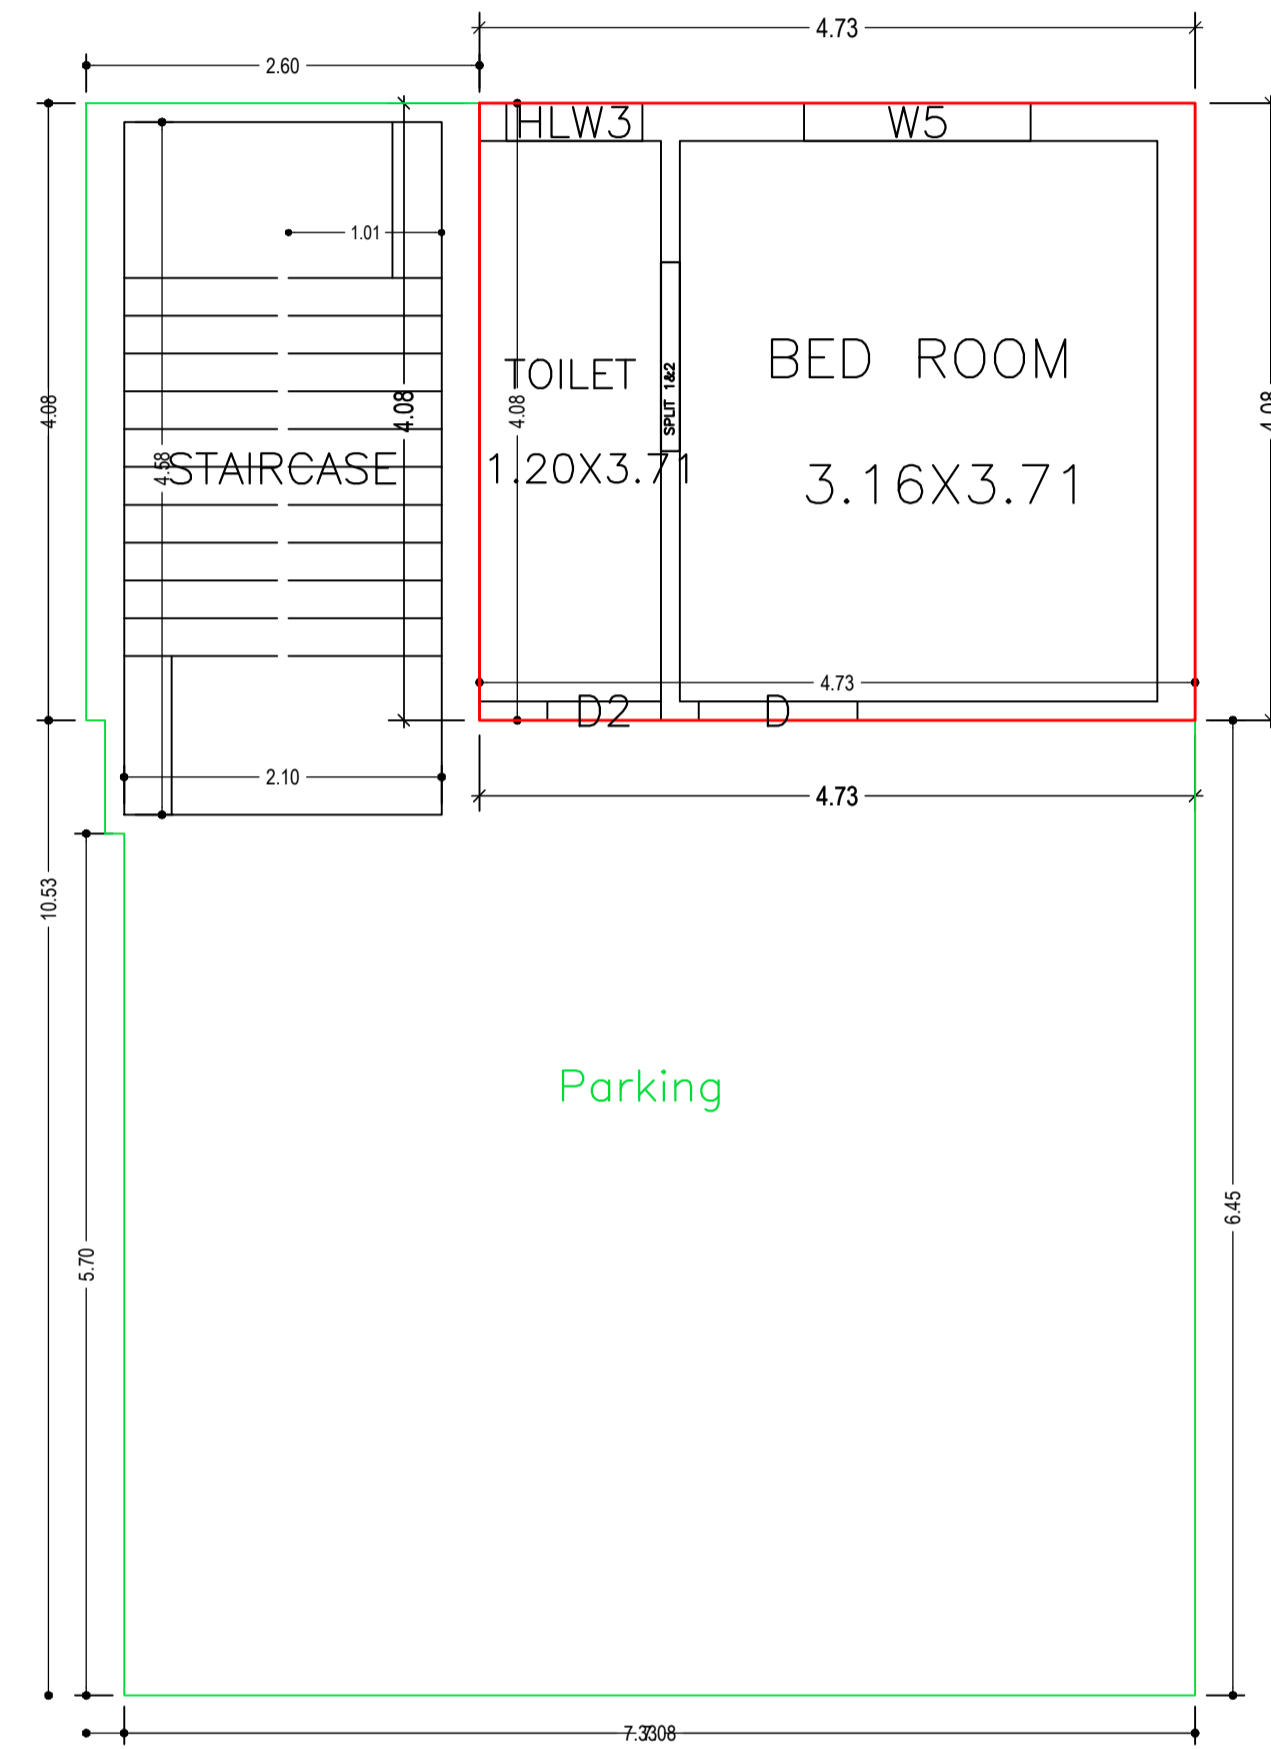



Proposal Basic Information	
Proposal File No.	DGMC/BP/0106/W09/2021
Owner Name	SMT USHA DEVI
Khata No	21/2883
Plot No	PART OF PLOT NO.- 705 & 541
Village Name	Deoghar
Use	Residential
SubUse	Bungalow/ Dwelling / Non Apartment

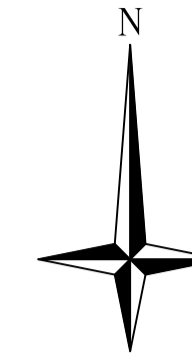

GROUND FLOOR PLAN
(Proposed)
(SCALE 1:100)

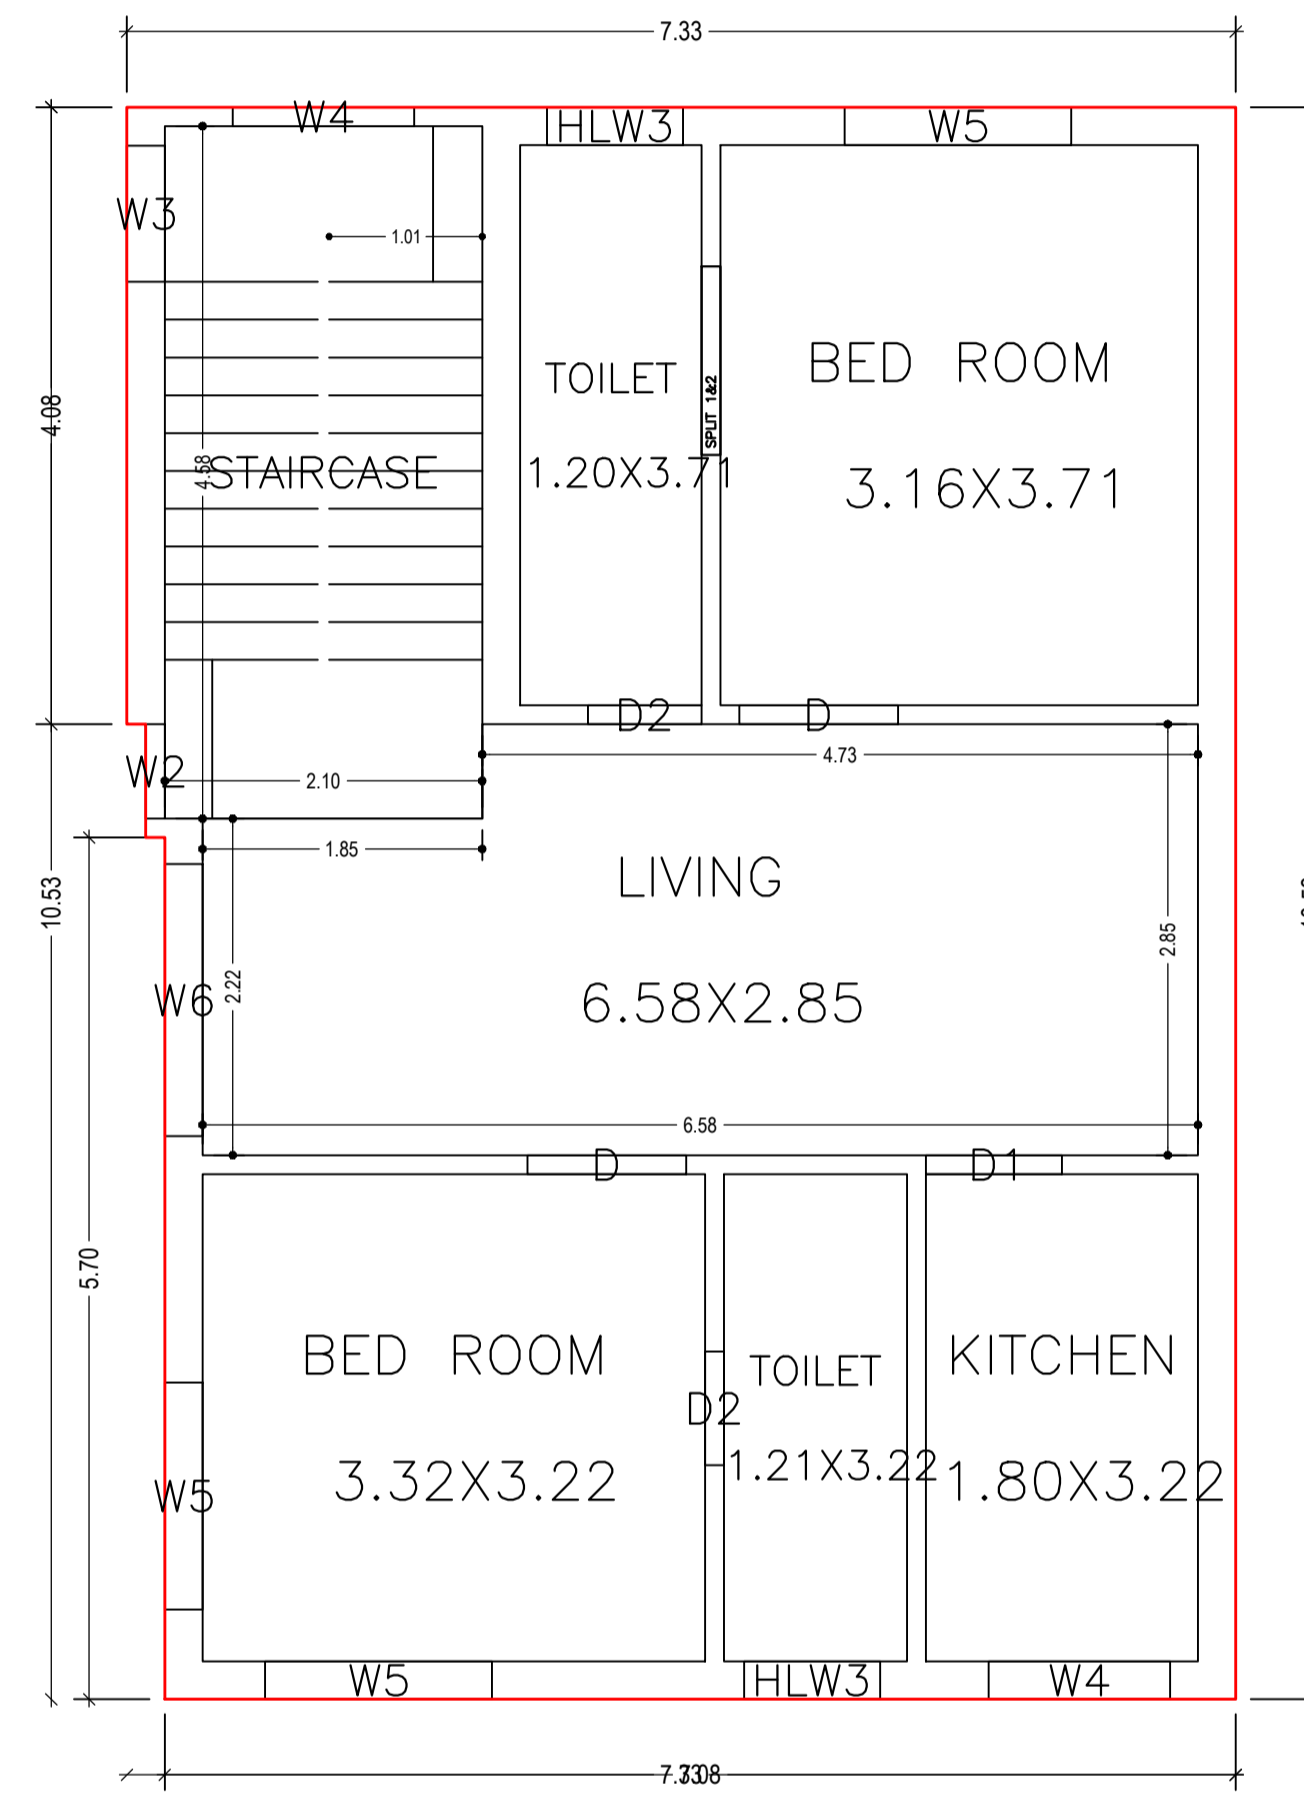



FIRST FLOOR PLAN
(Proposed)
(SCALE 1:100)

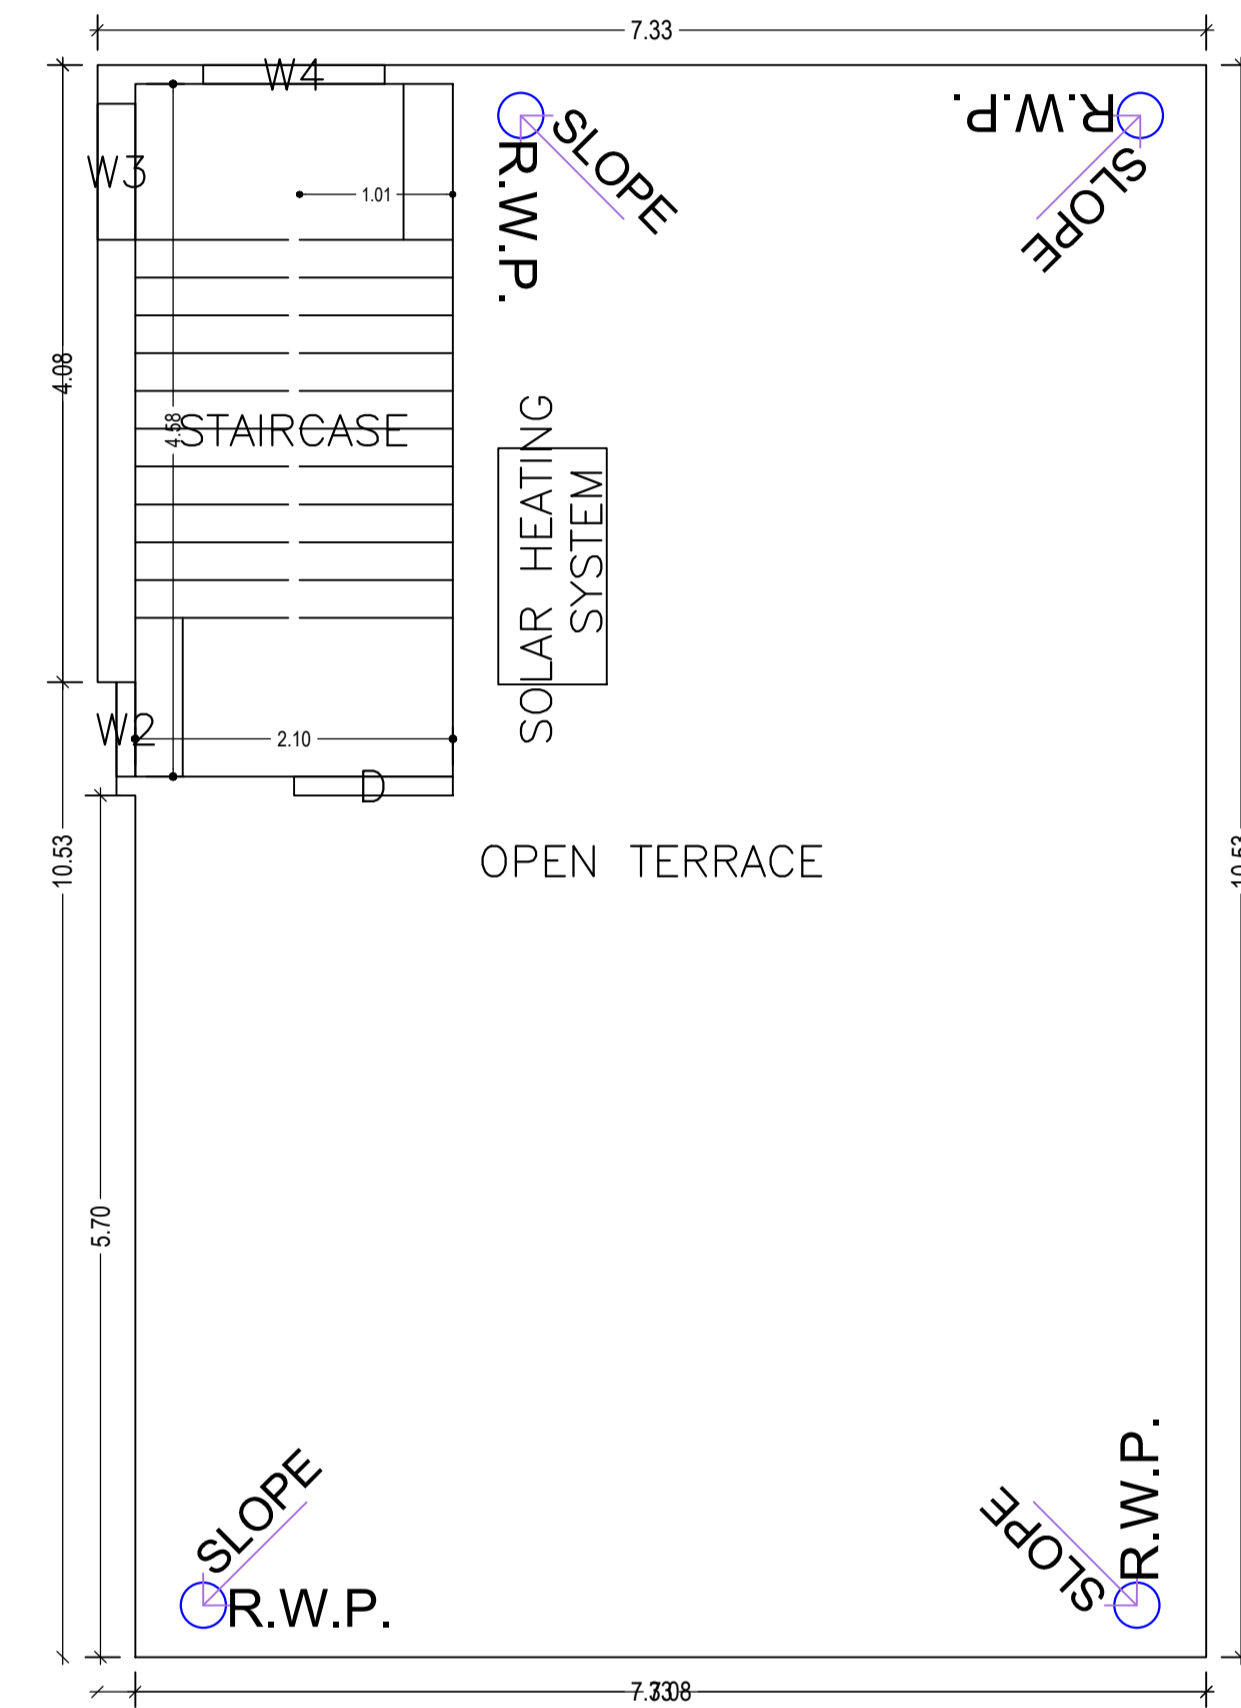

TERRACE FLOOR PLAN
(SCALE 1:100)


LTP NAME AND SIGNATURE	STRUCTURAL ENG'S NAME AND SIGNATURE	BUILDER NAME AND SIGNATURE	DIGITAL SIGNATURE
UJJAWAL KUMAR DGMC/ENG/0005/2016			

Proposal Basic Information	
Proposal File No.	DGMC/BP/0106/W09/2021
Owner Name	SMT USHA DEVI
Khata No	21/2883
Plot No	PART OF PLOT NO.- 705 & 541
Village Name	Deoghar
Use	Residential
SubUse	Bungalow/ Dwelling / Non Apartment

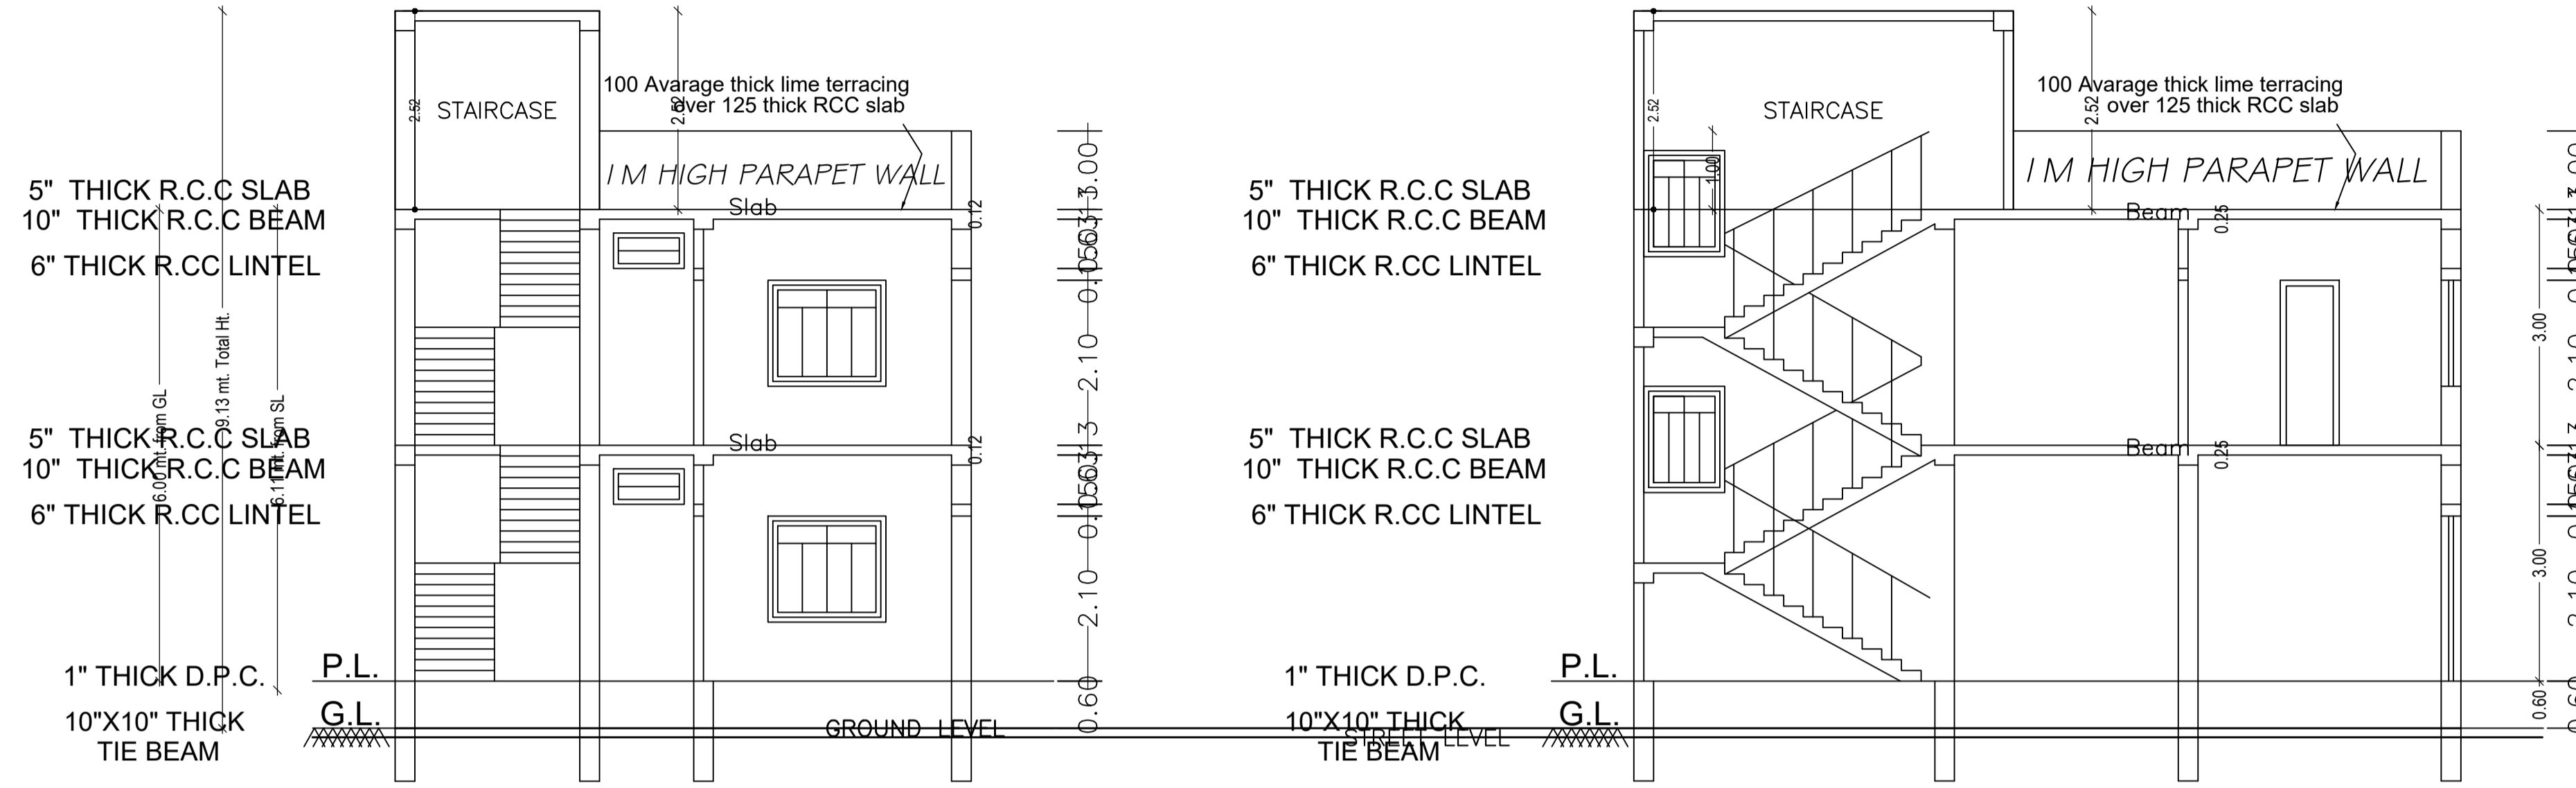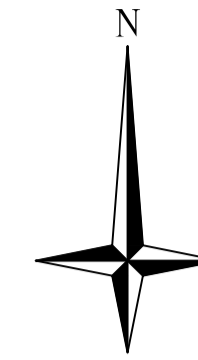


SECTION THRO.-AA

SECTION THRO.-BB



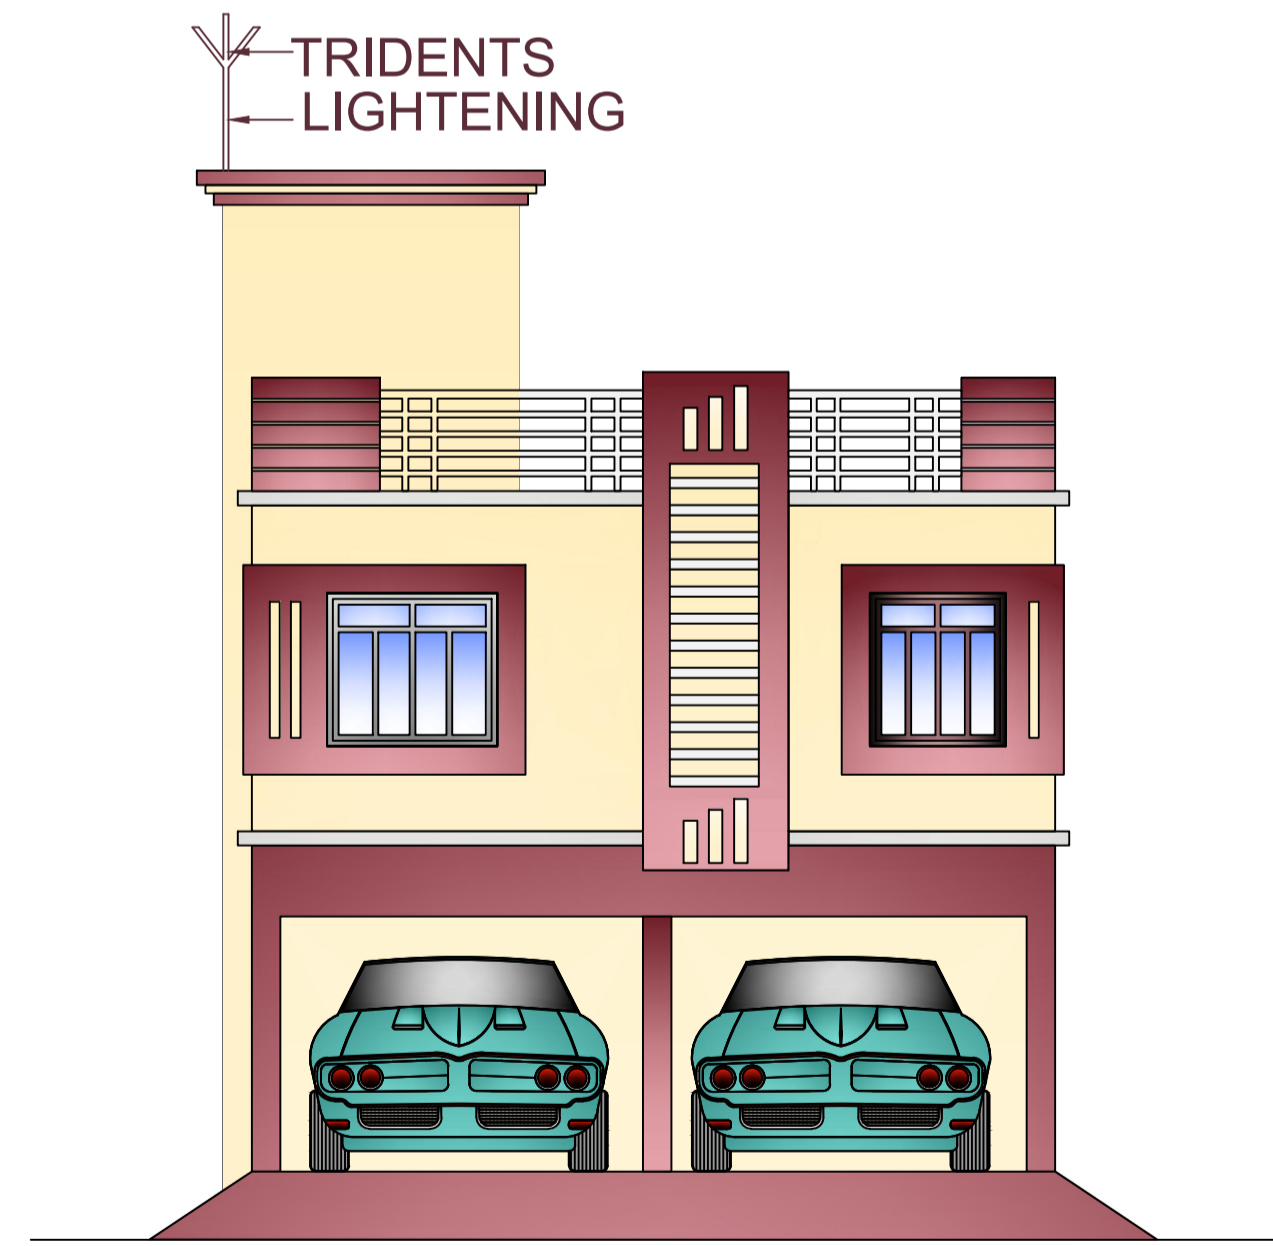


FRONT ELEVATION

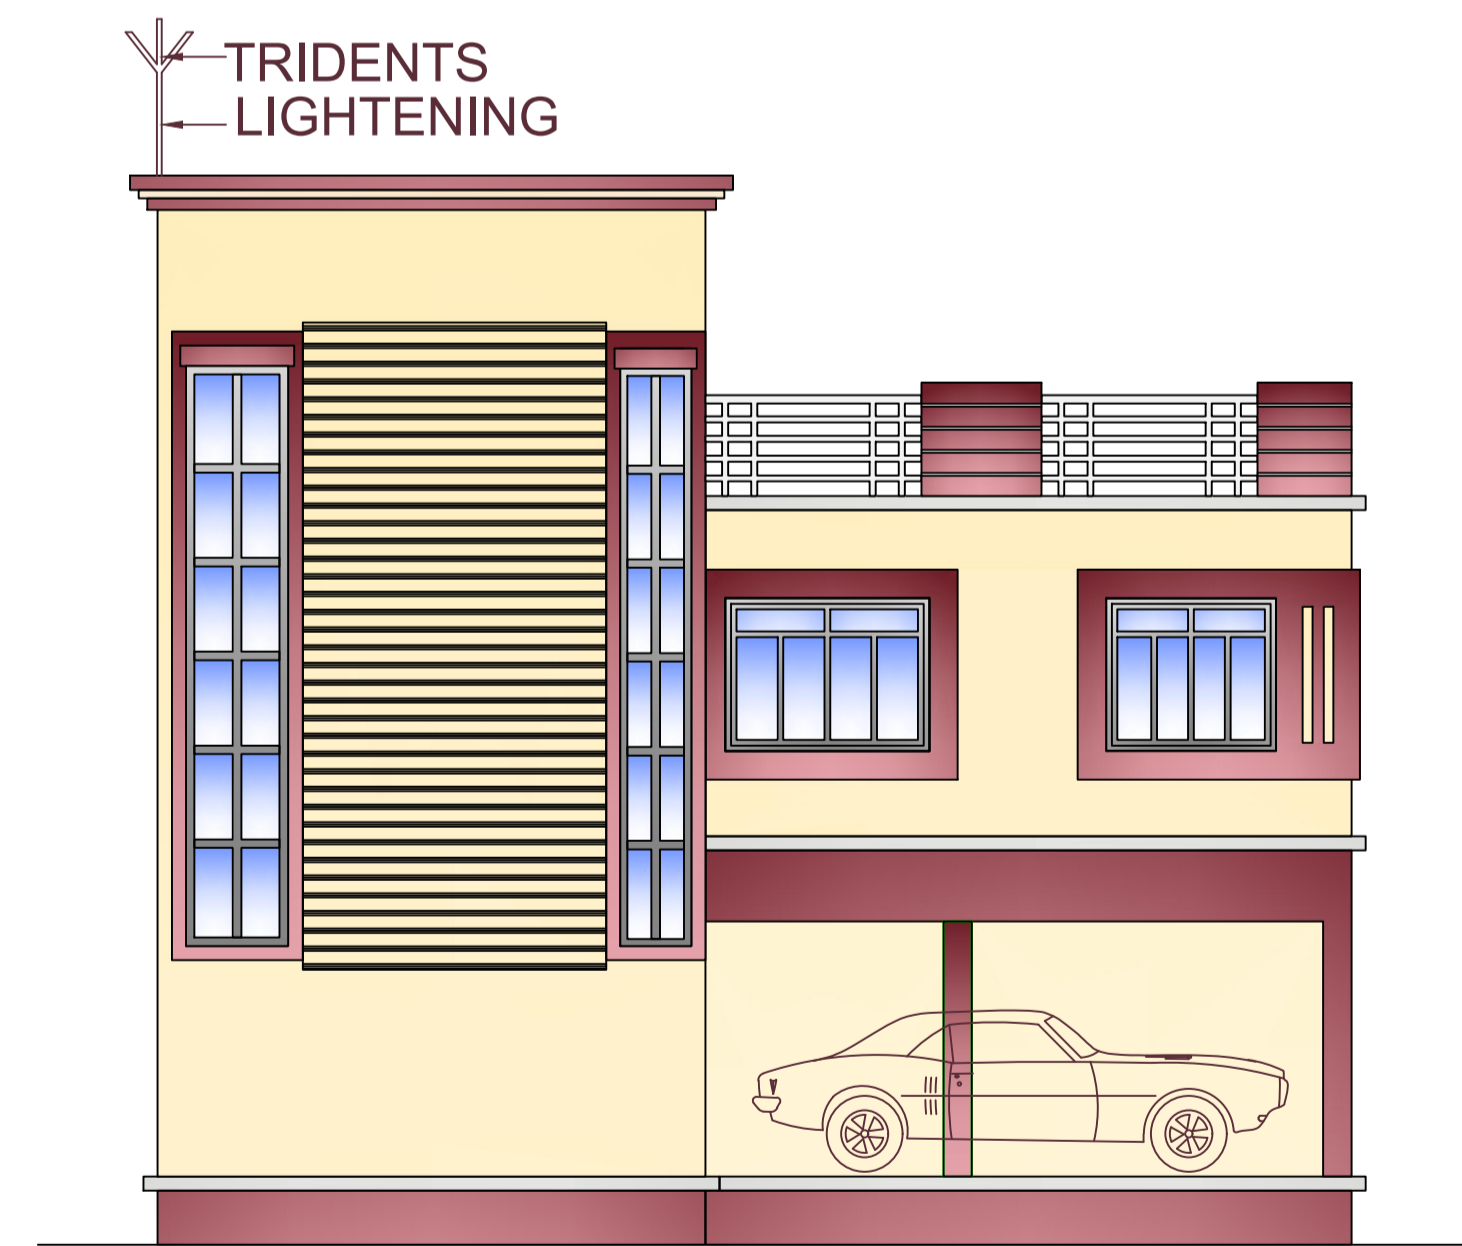


LEFT SIDE ELEVATION

LTP NAME AND SIGNATURE	STRUCTURAL ENG'S NAME AND SIGNATURE	BUILDER NAME AND SIGNATURE	DIGITAL SIGNATURE
UJJAWAL KUMAR DGMC/ENG/0005/2016			

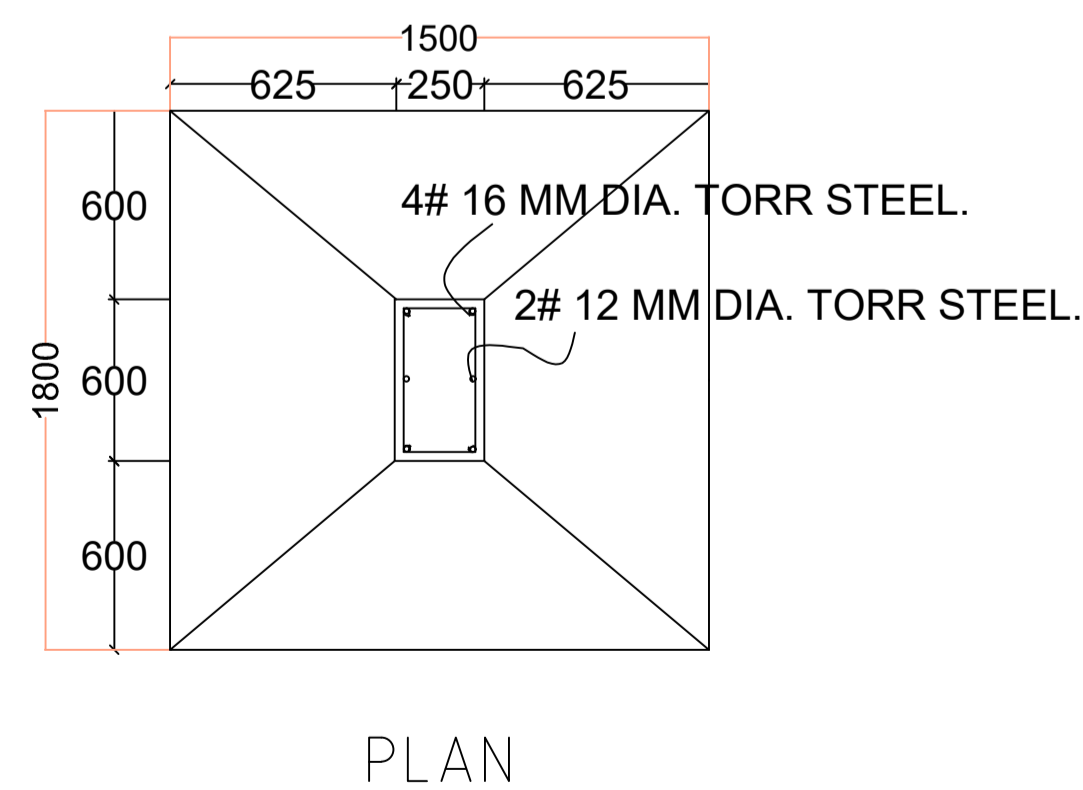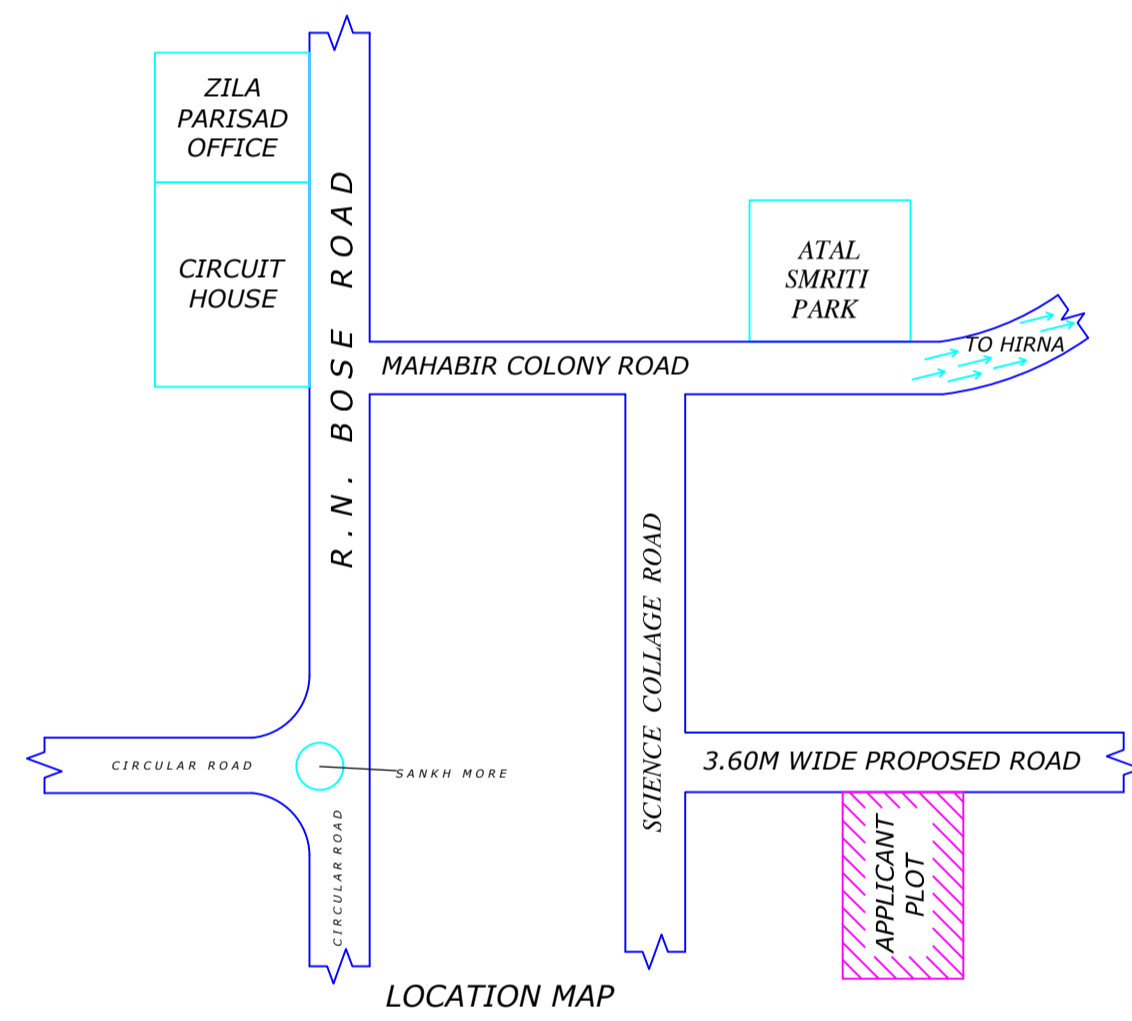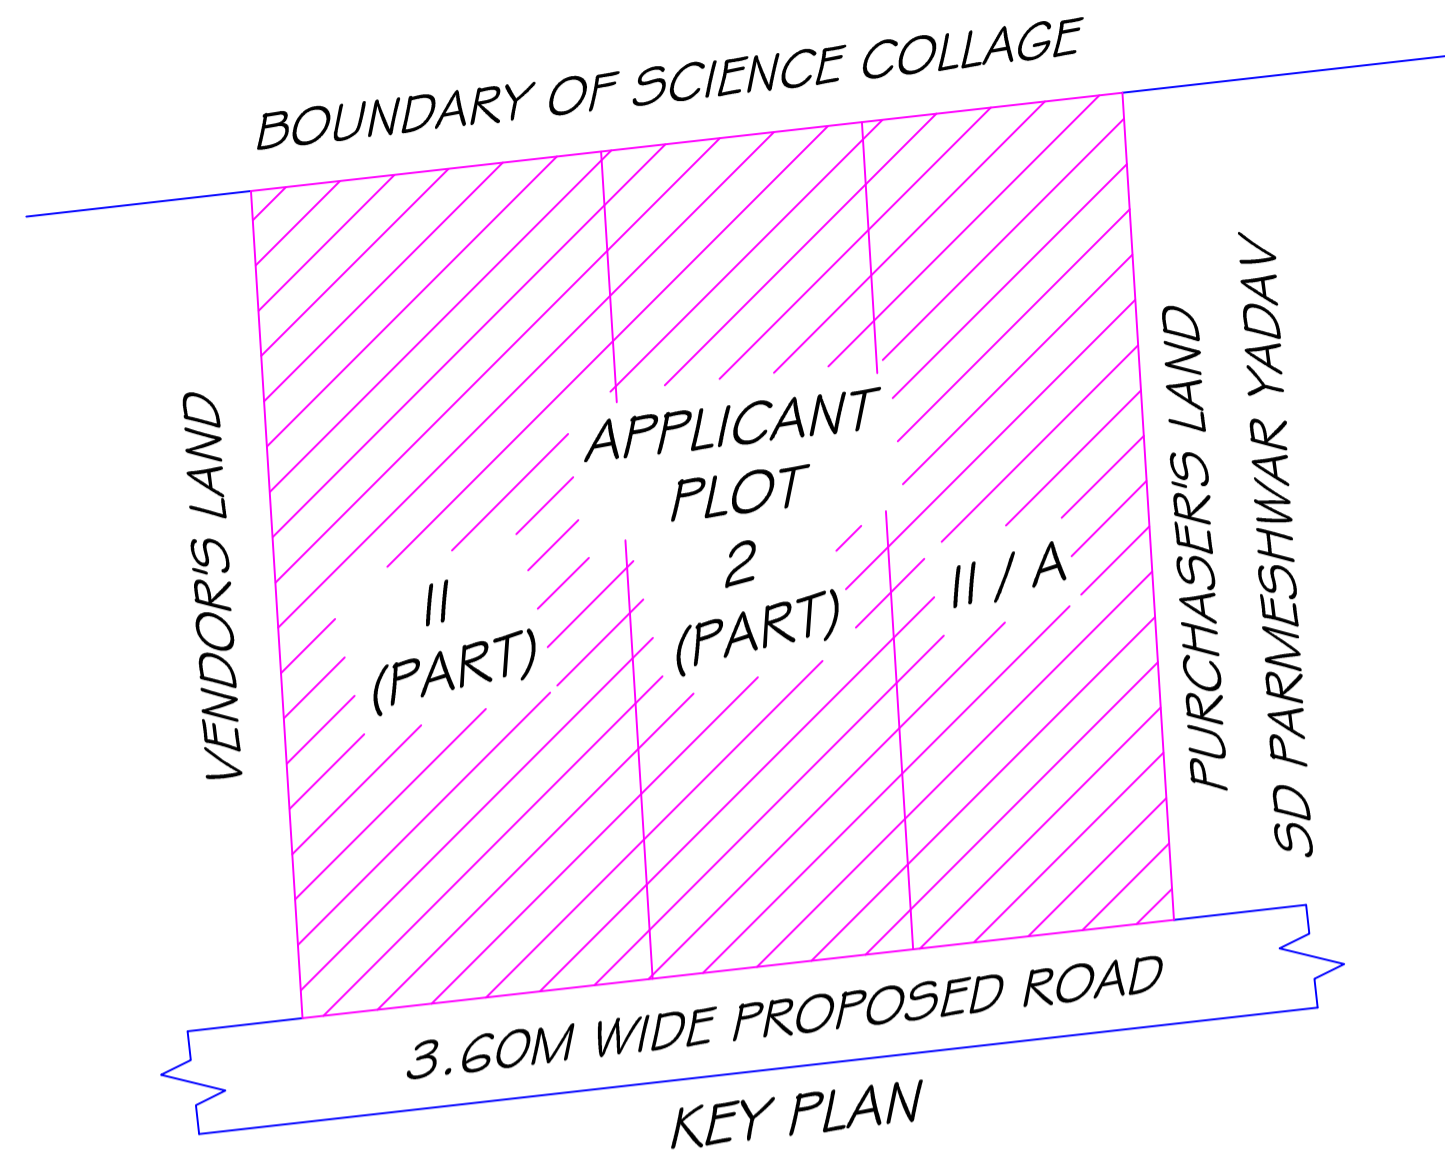

FOUNDATION DETAILS (ISOLATED R.C.C FOOTING)

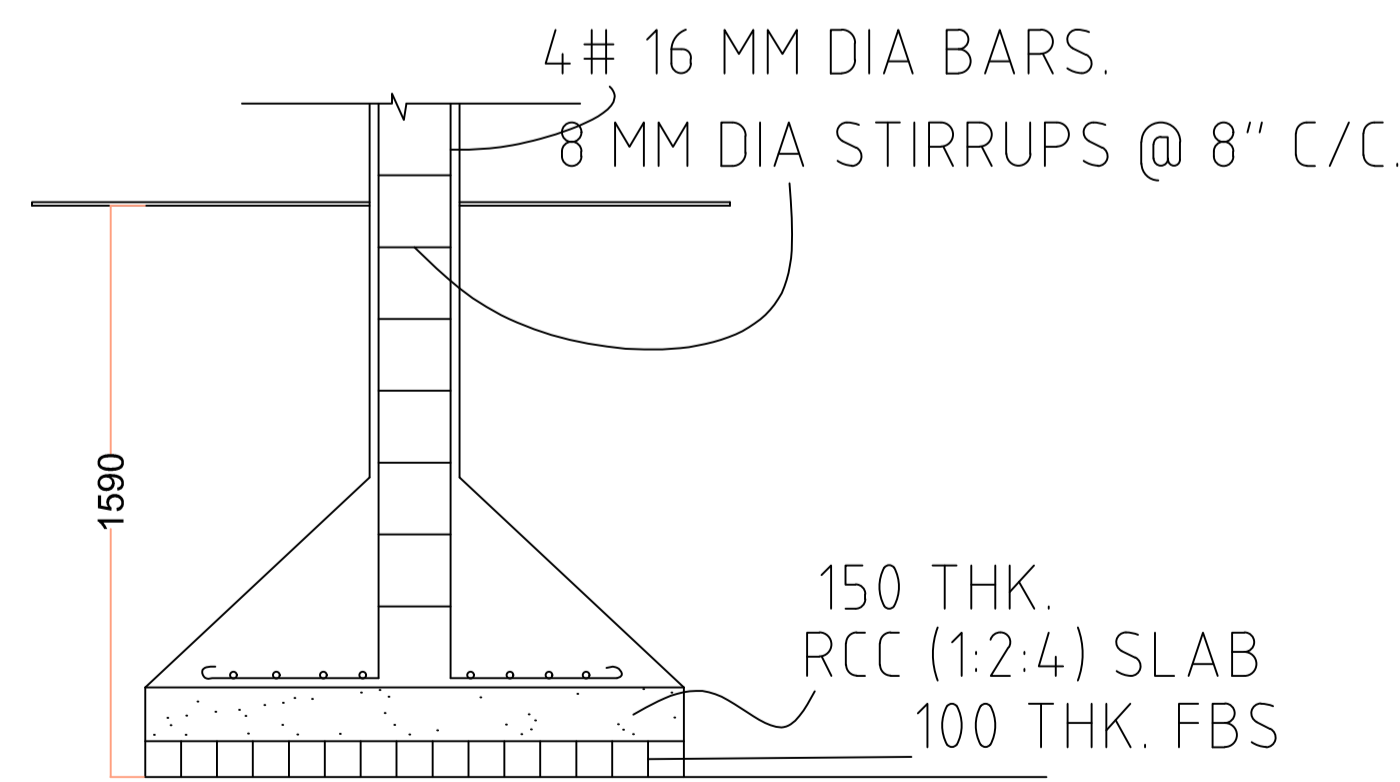

SECTION

SCHEDULE OF DOOR:

BUILDING NAME	NAME	LENGTH	HEIGHT	NOS
A (FOR USHA DEVI)	D2	0.75	2.10	03
A (FOR USHA DEVI)	D1	0.90	2.10	01
A (FOR USHA DEVI)	D	1.05	2.10	03

SCHEDULE OF WINDOW/VENTILATION:

BUILDING NAME	NAME	LENGTH	HEIGHT	NOS
A (FOR USHA DEVI)	W2	0.63	1.35	02
A (FOR USHA DEVI)	HLW3	0.90	0.60	03
A (FOR USHA DEVI)	W3	0.90	1.35	02
A (FOR USHA DEVI)	W4	1.20	1.35	03
A (FOR USHA DEVI)	W5	1.50	1.35	04
A (FOR USHA DEVI)	W6	1.80	1.35	01


Building :A (FOR USHA DEVI)

Floor Name	Total Built Up Area (Sq.mt.)	Deductions (Area in Sq.mt.)	Proposed FAR Area (Sq.mt.)	Add Area In FAR (Sq.mt.)	Total FAR Area (Sq.mt.)	Total Consumed Additional FAR Area (Sq.mt.)	Trmt (No.)
Ground Floor	75.69	46.76	19.32	9.62	28.93	28.93	01
First Floor	75.69	0.00	75.69	0.00	75.69	75.69	00
Terrace Floor	0.00	0.00	0.00	0.00	0.00	0.00	00
Total :	151.38	46.76	95.01	9.62	104.62	104.62	01


UnitBUA Table for Building :A (FOR USHA DEVI)

FLOOR	Name	UnitBUA Type	UnitBUA Area	Carpet Area	No. of Rooms	No. of Tenement
GROUND FLOOR PLAN	SPLIT 1&2	FLAT	74.40	74.08	2	1
FIRST FLOOR PLAN	SPLIT 1&2	FLAT	0.00	0.00	6	0
Total:	-	-	74.40	74.08	8	1


Proposal Basic Information	
Proposal File No.	DGMC/BP/0106/W09/2021
Owner Name	SMT USHA DEVI
Khata No	21/2883
Plot No	PART OF PLOT NO.- 705 & 541
Village Name	Deoghar
Use	Residential
SubUse	Bungalow/ Dwelling / Non Apartment

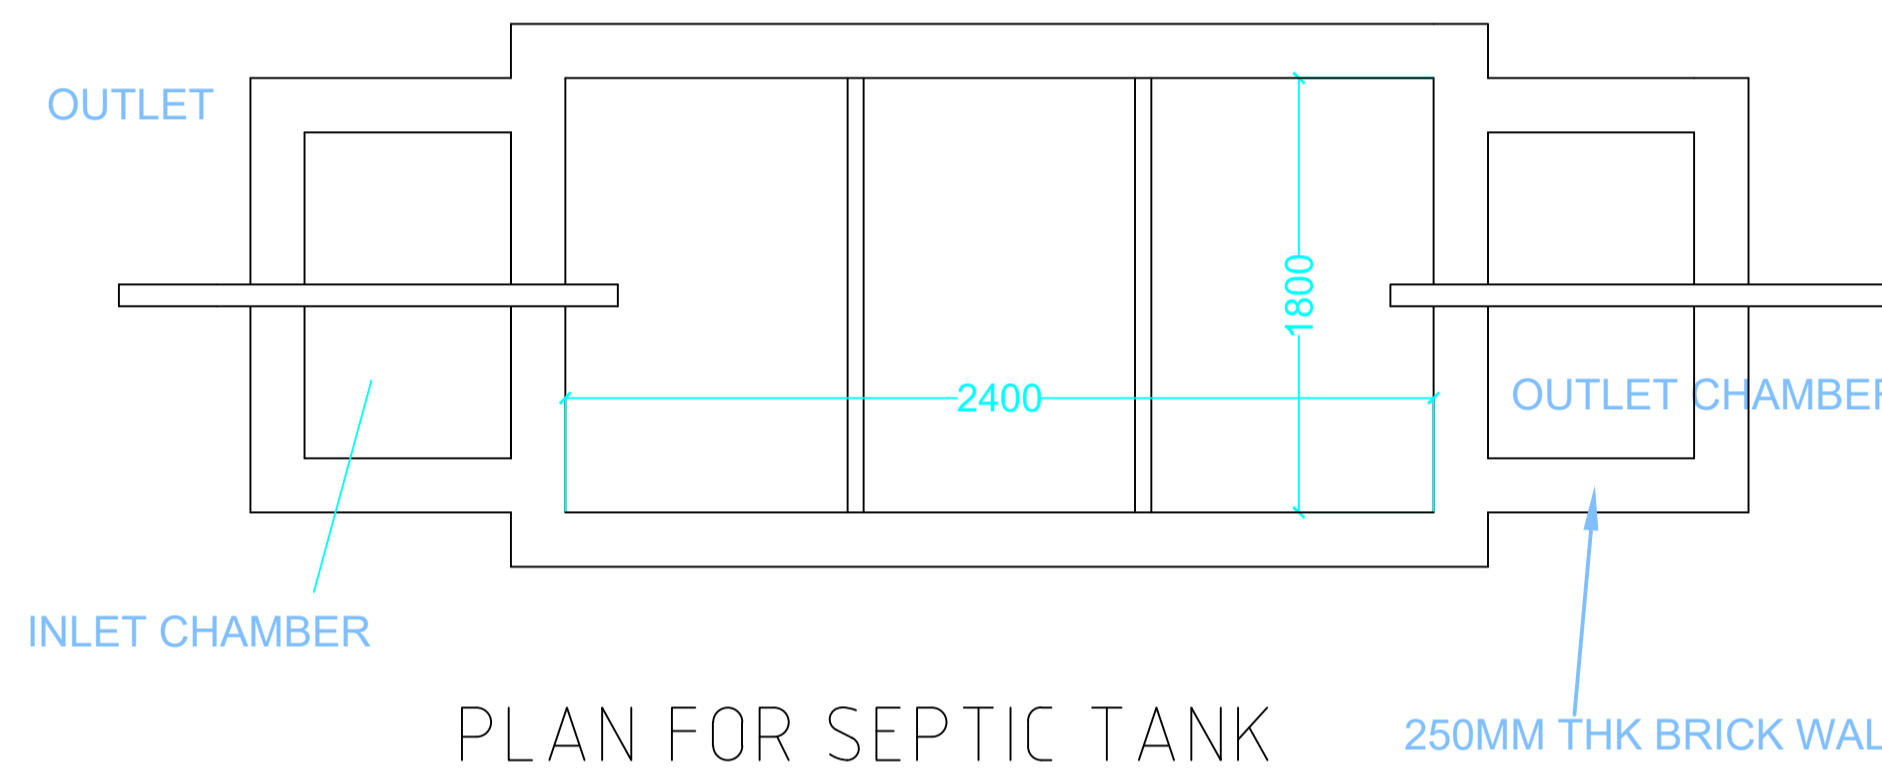

PLAN FOR SEPTIC TANK

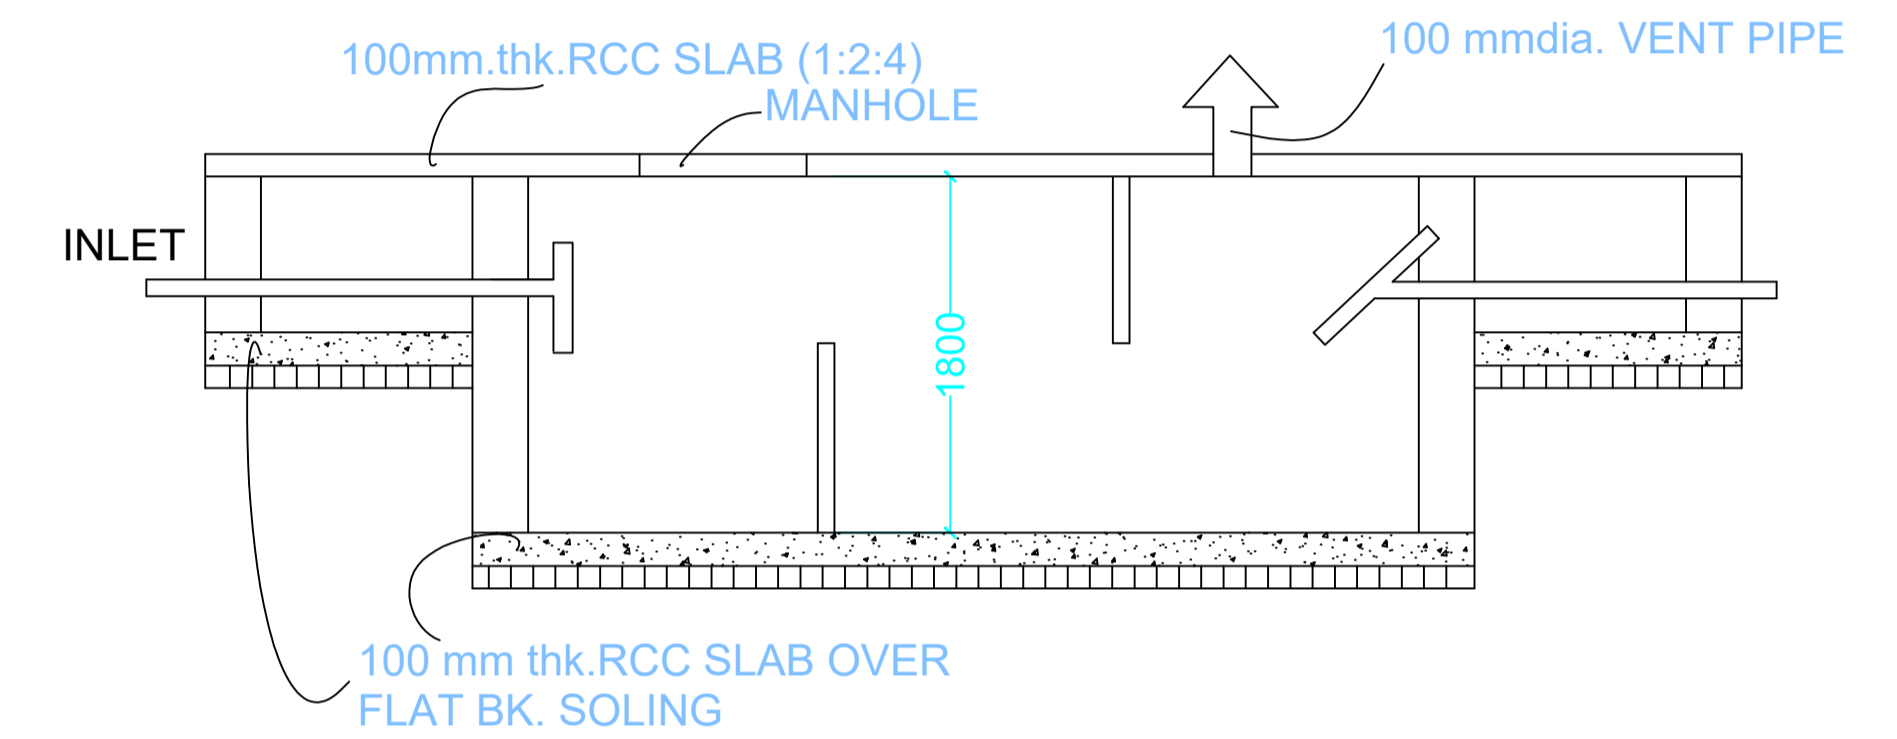

SECTION SCALE 1:50 SEPTIC TANK DETAILS

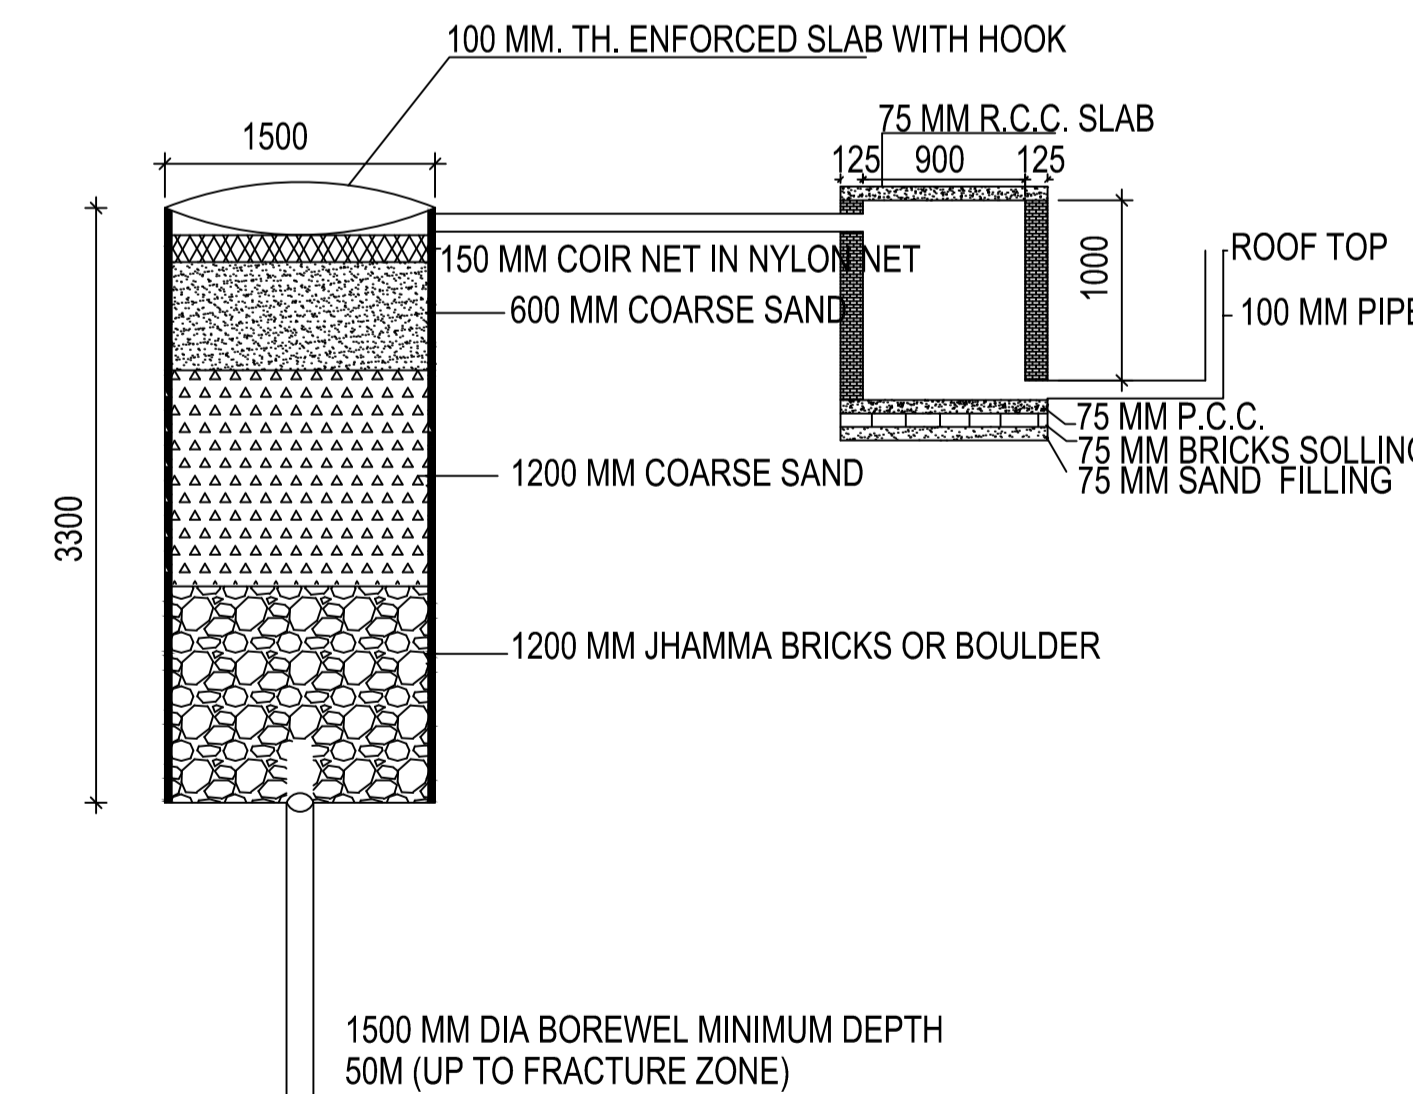

DETAIL OF GROUND WATER RECHARGING PIT WITH SILT TANK SCALE - N.T.S.

This is certify that the structure design is in accordance with the latest I-S code(I-S 875, I-S456-2002, I-S 1893-2000) for design & loading conditions (Sessmic/wind/dead/live) and other all parameters are taken in account for safetyof the structure.

LTP NAME AND SIGNATURE	STRUCTURAL ENG'S NAME AND SIGNATURE	BUILDER NAME AND SIGNATURE	DIGITAL SIGNATURE
UJJAWAL KUMAR DGMC/ENG/0005/2016			