




DATE	06-09-2023
SHEET NO.	2
Proposal Basic Information	
Proposal File No.	DGM/0074W152023
Owner Name	SRI VIVEKANAND THAKUR
Khata No.	1/3400 PART
Plot No.	TP N 270
Village Name	Salotand
Use	Residential
SubUse	Residential Bldg/Apartment

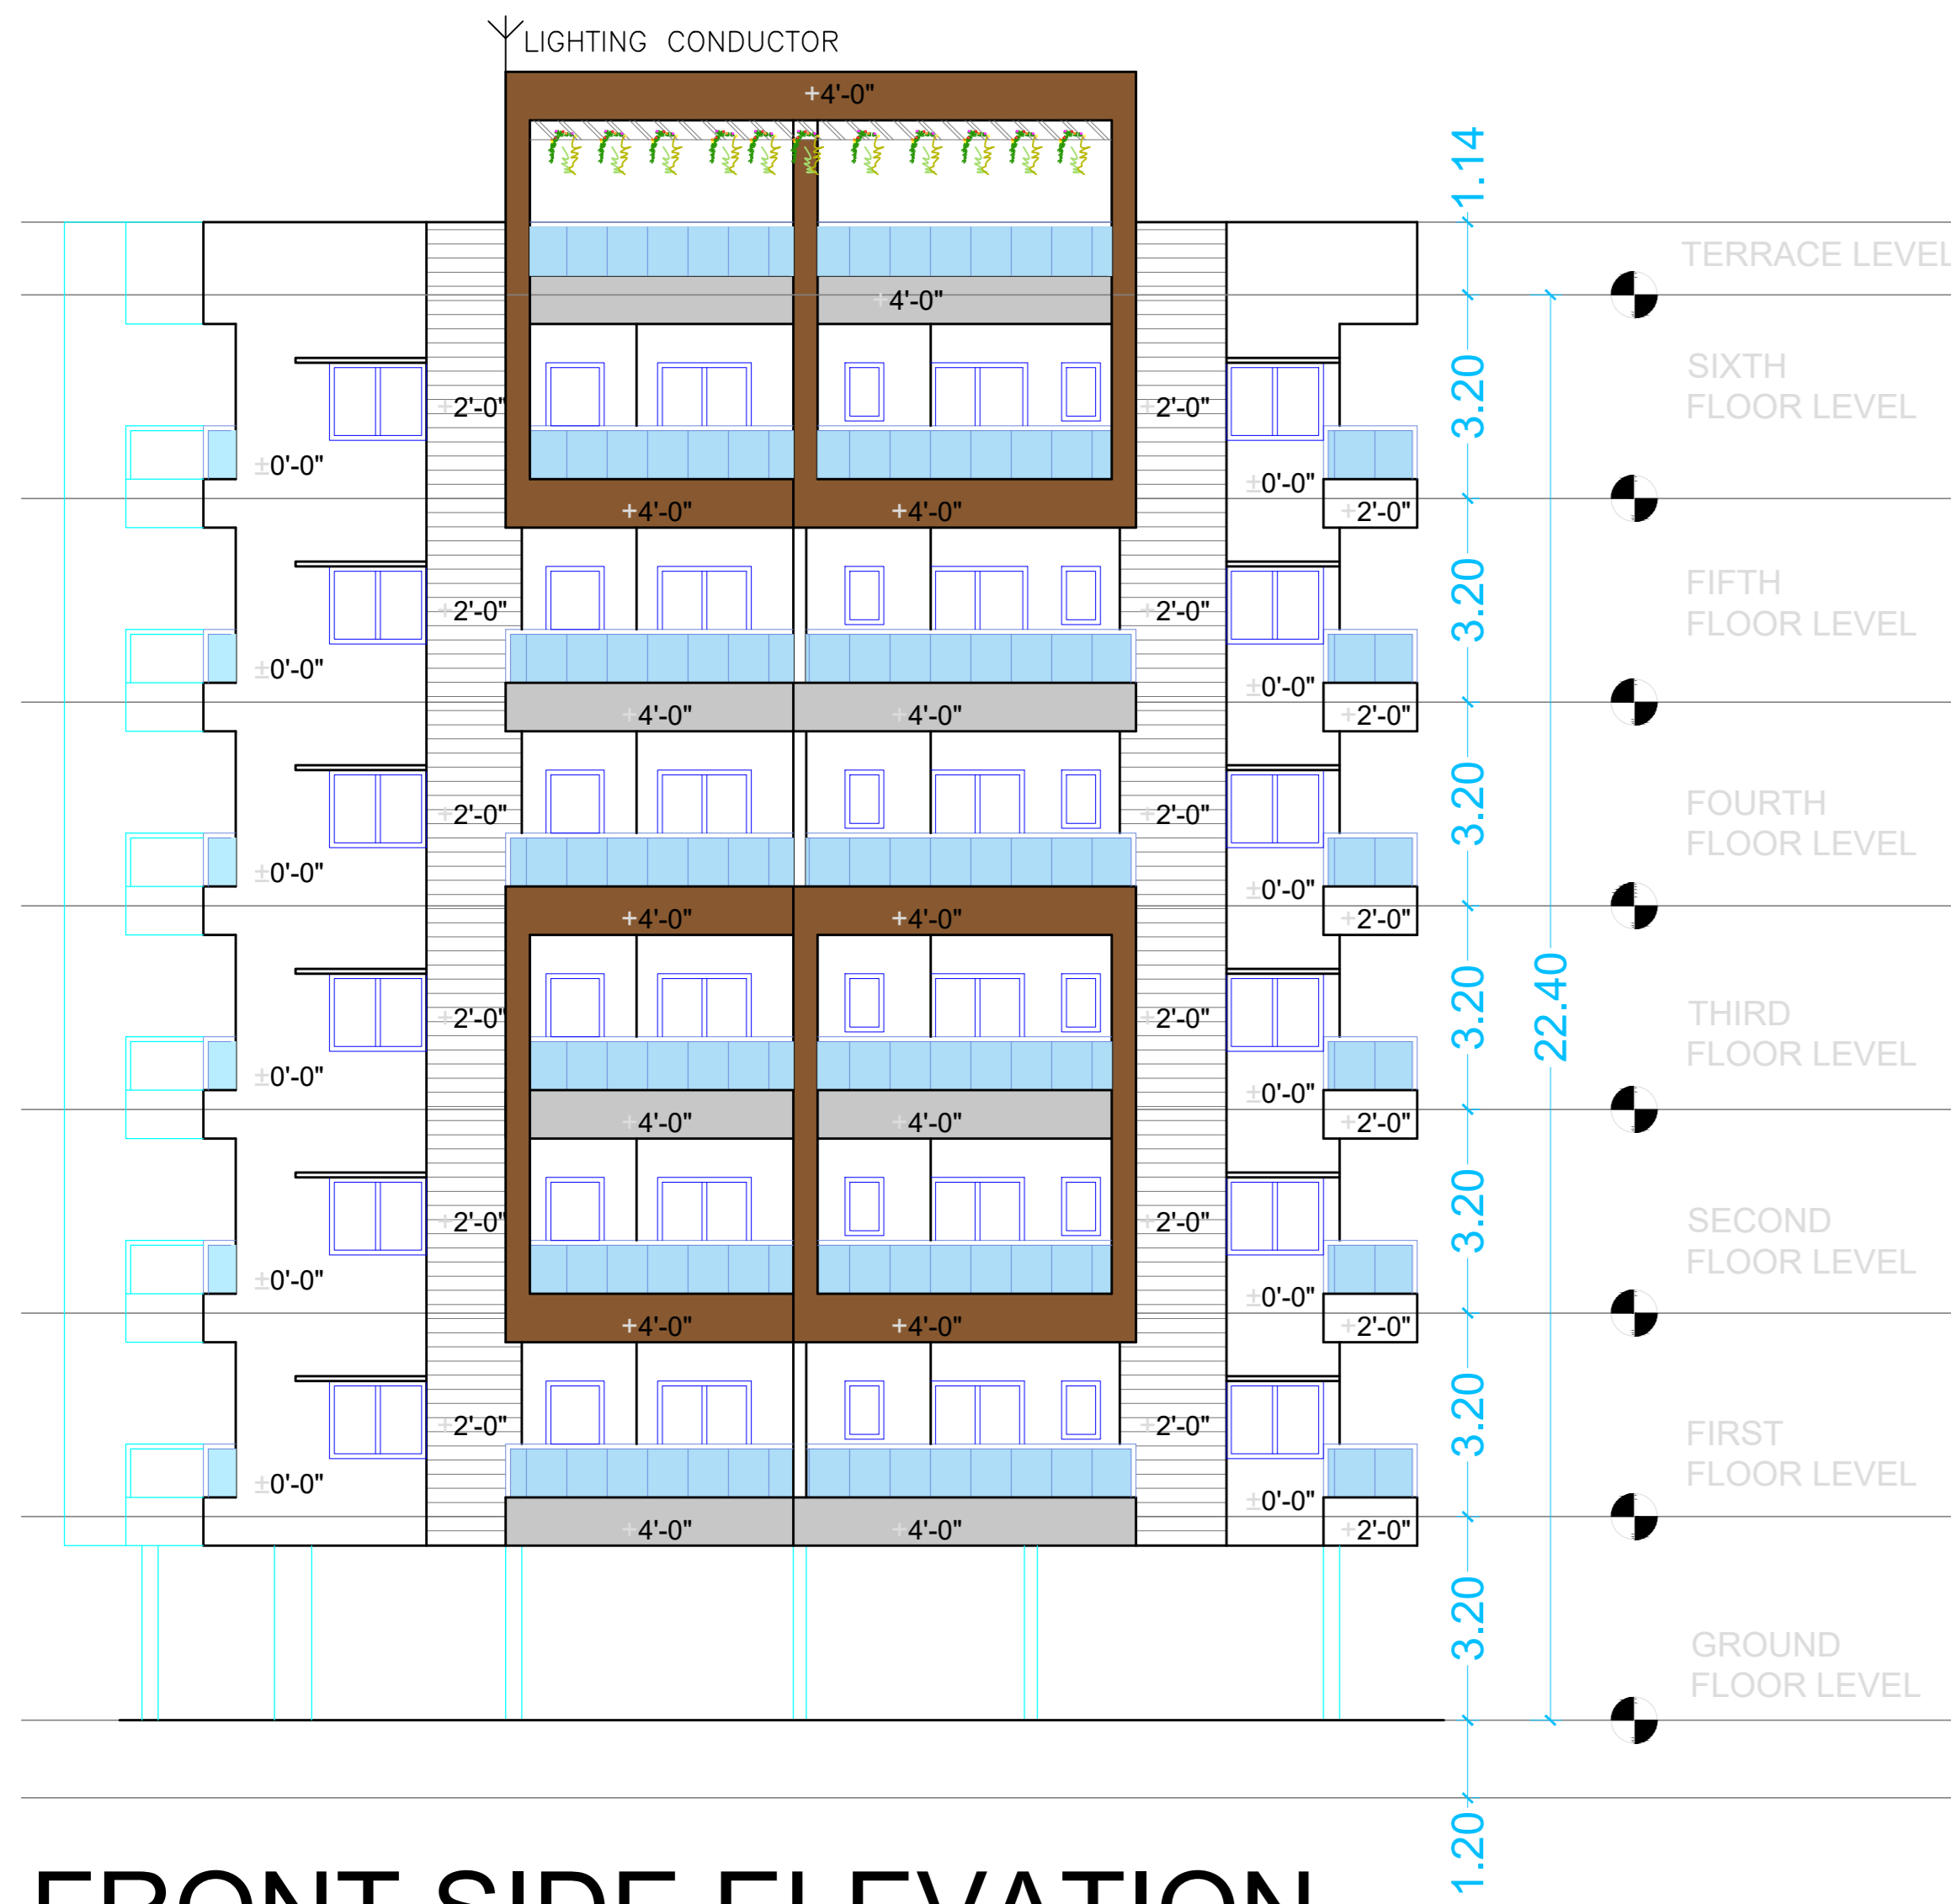

FRONT SIDE ELEVATION

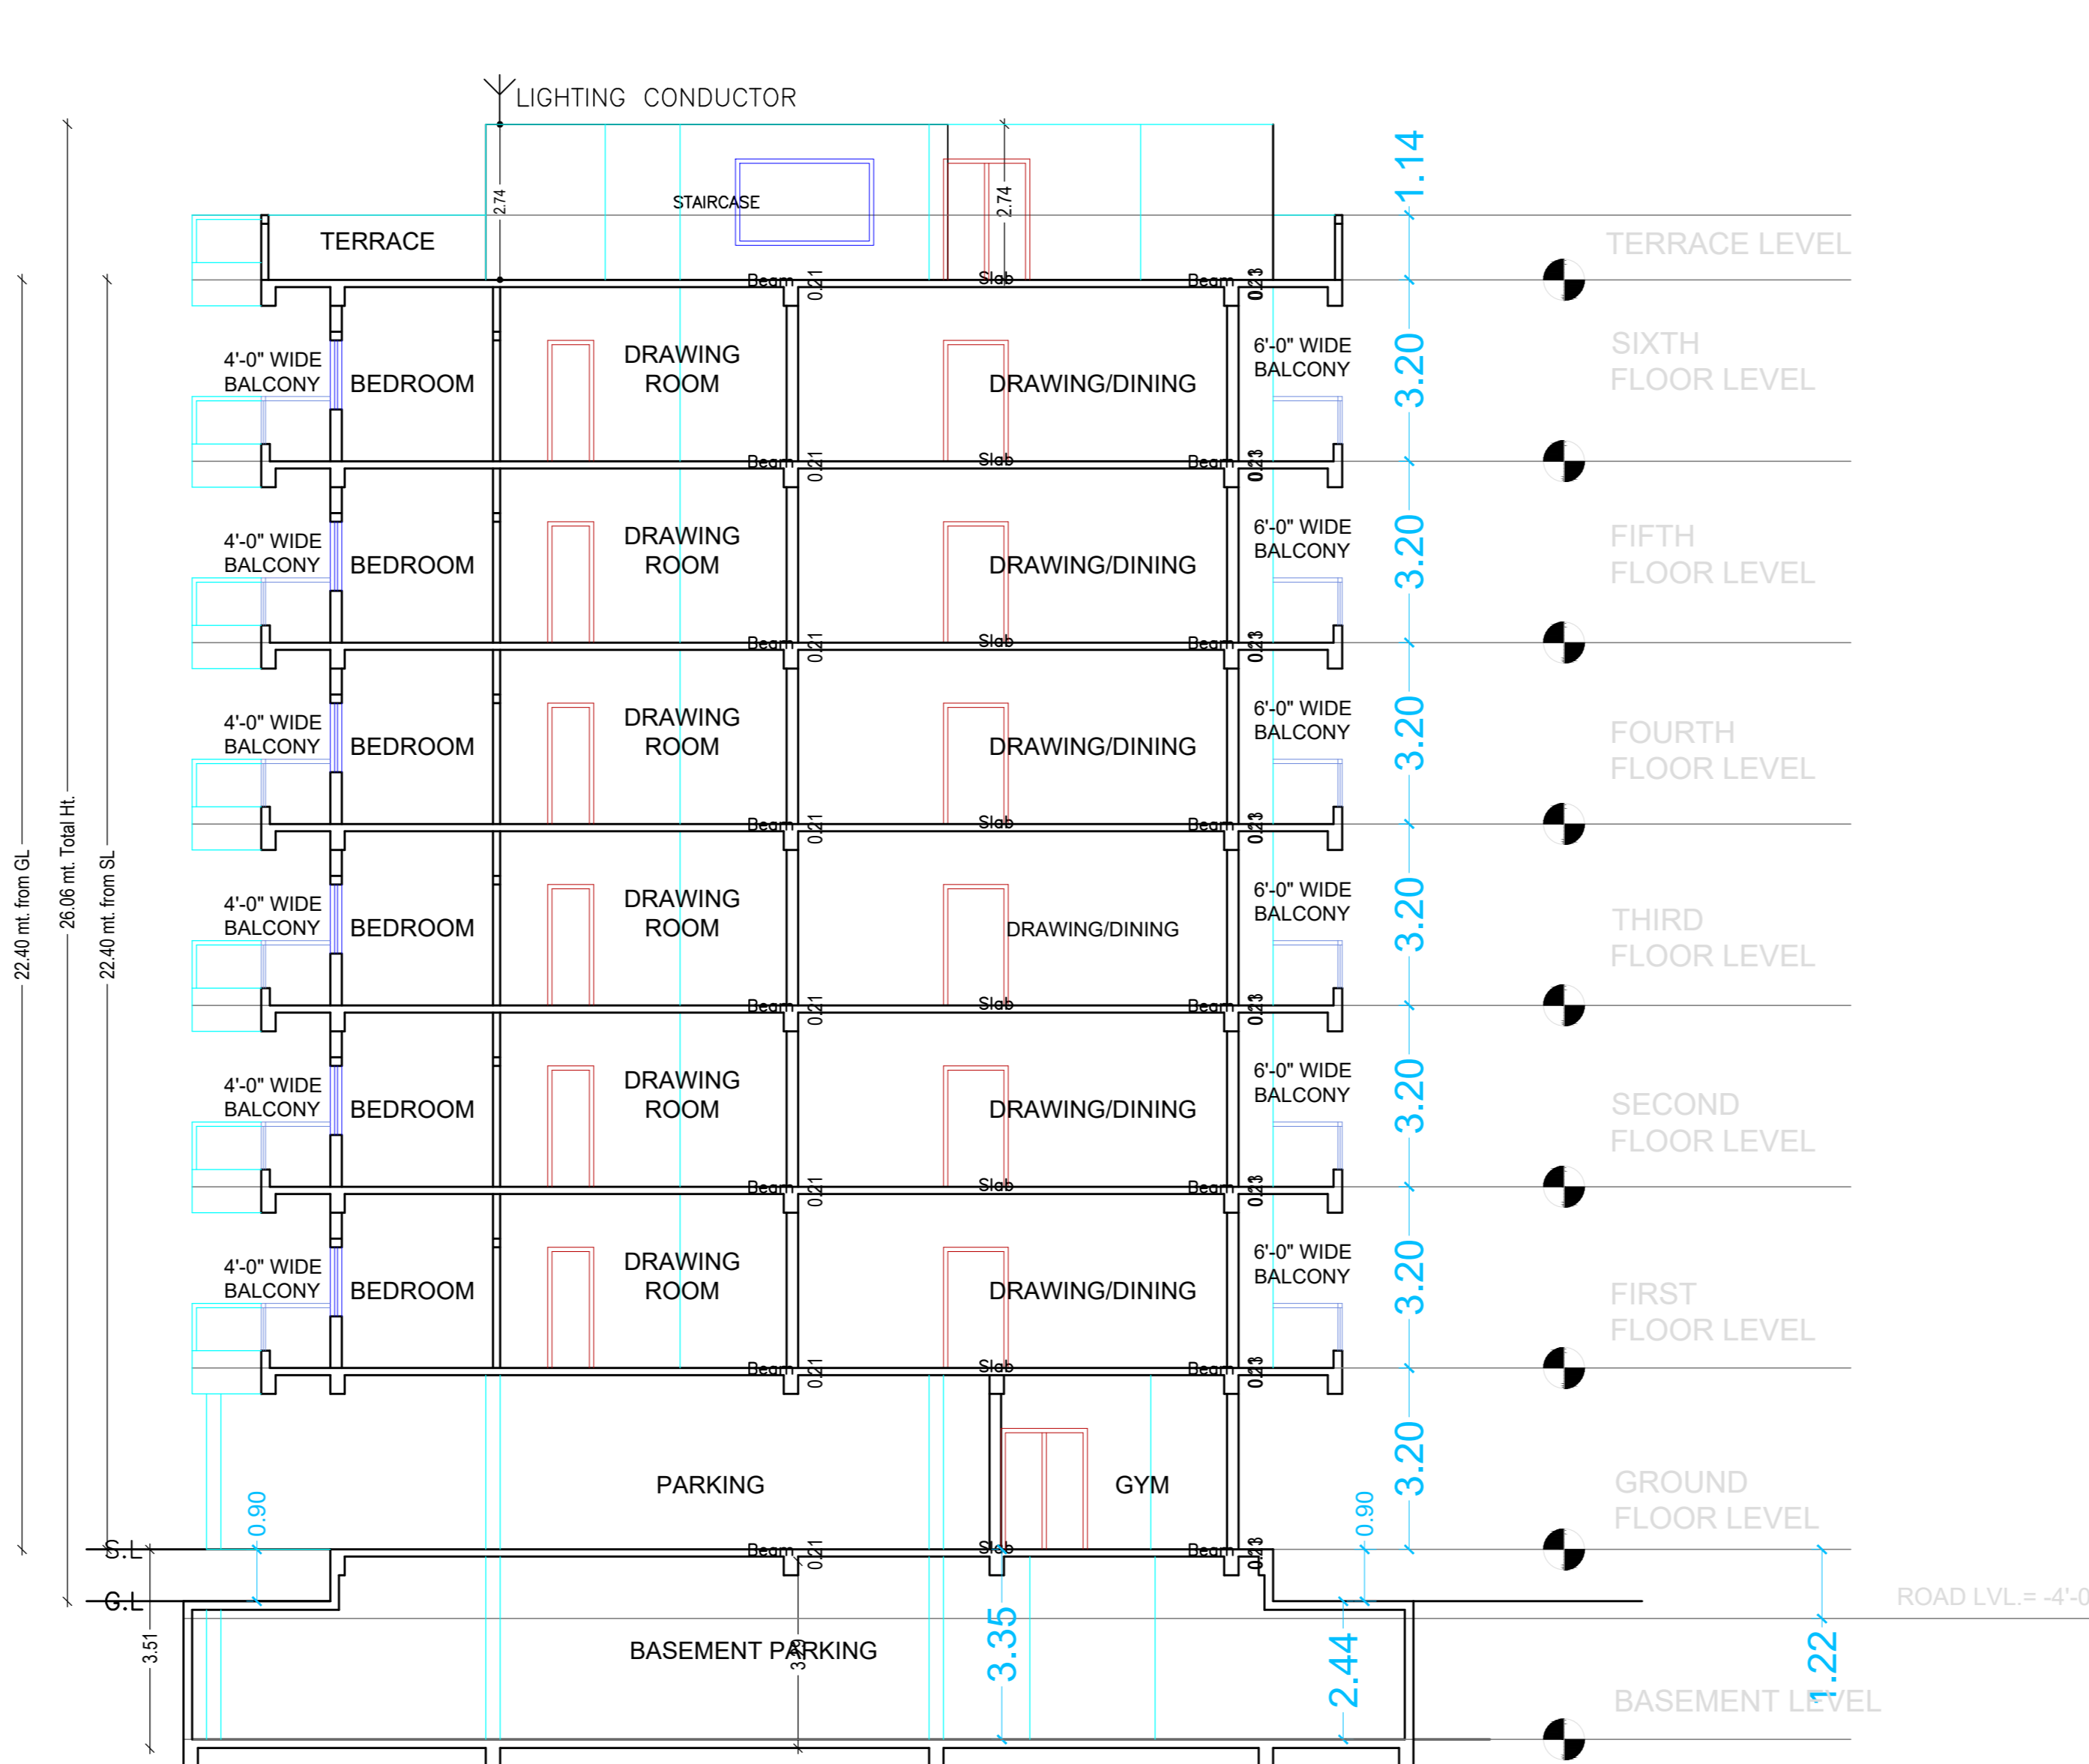

SECTION:-B-B'

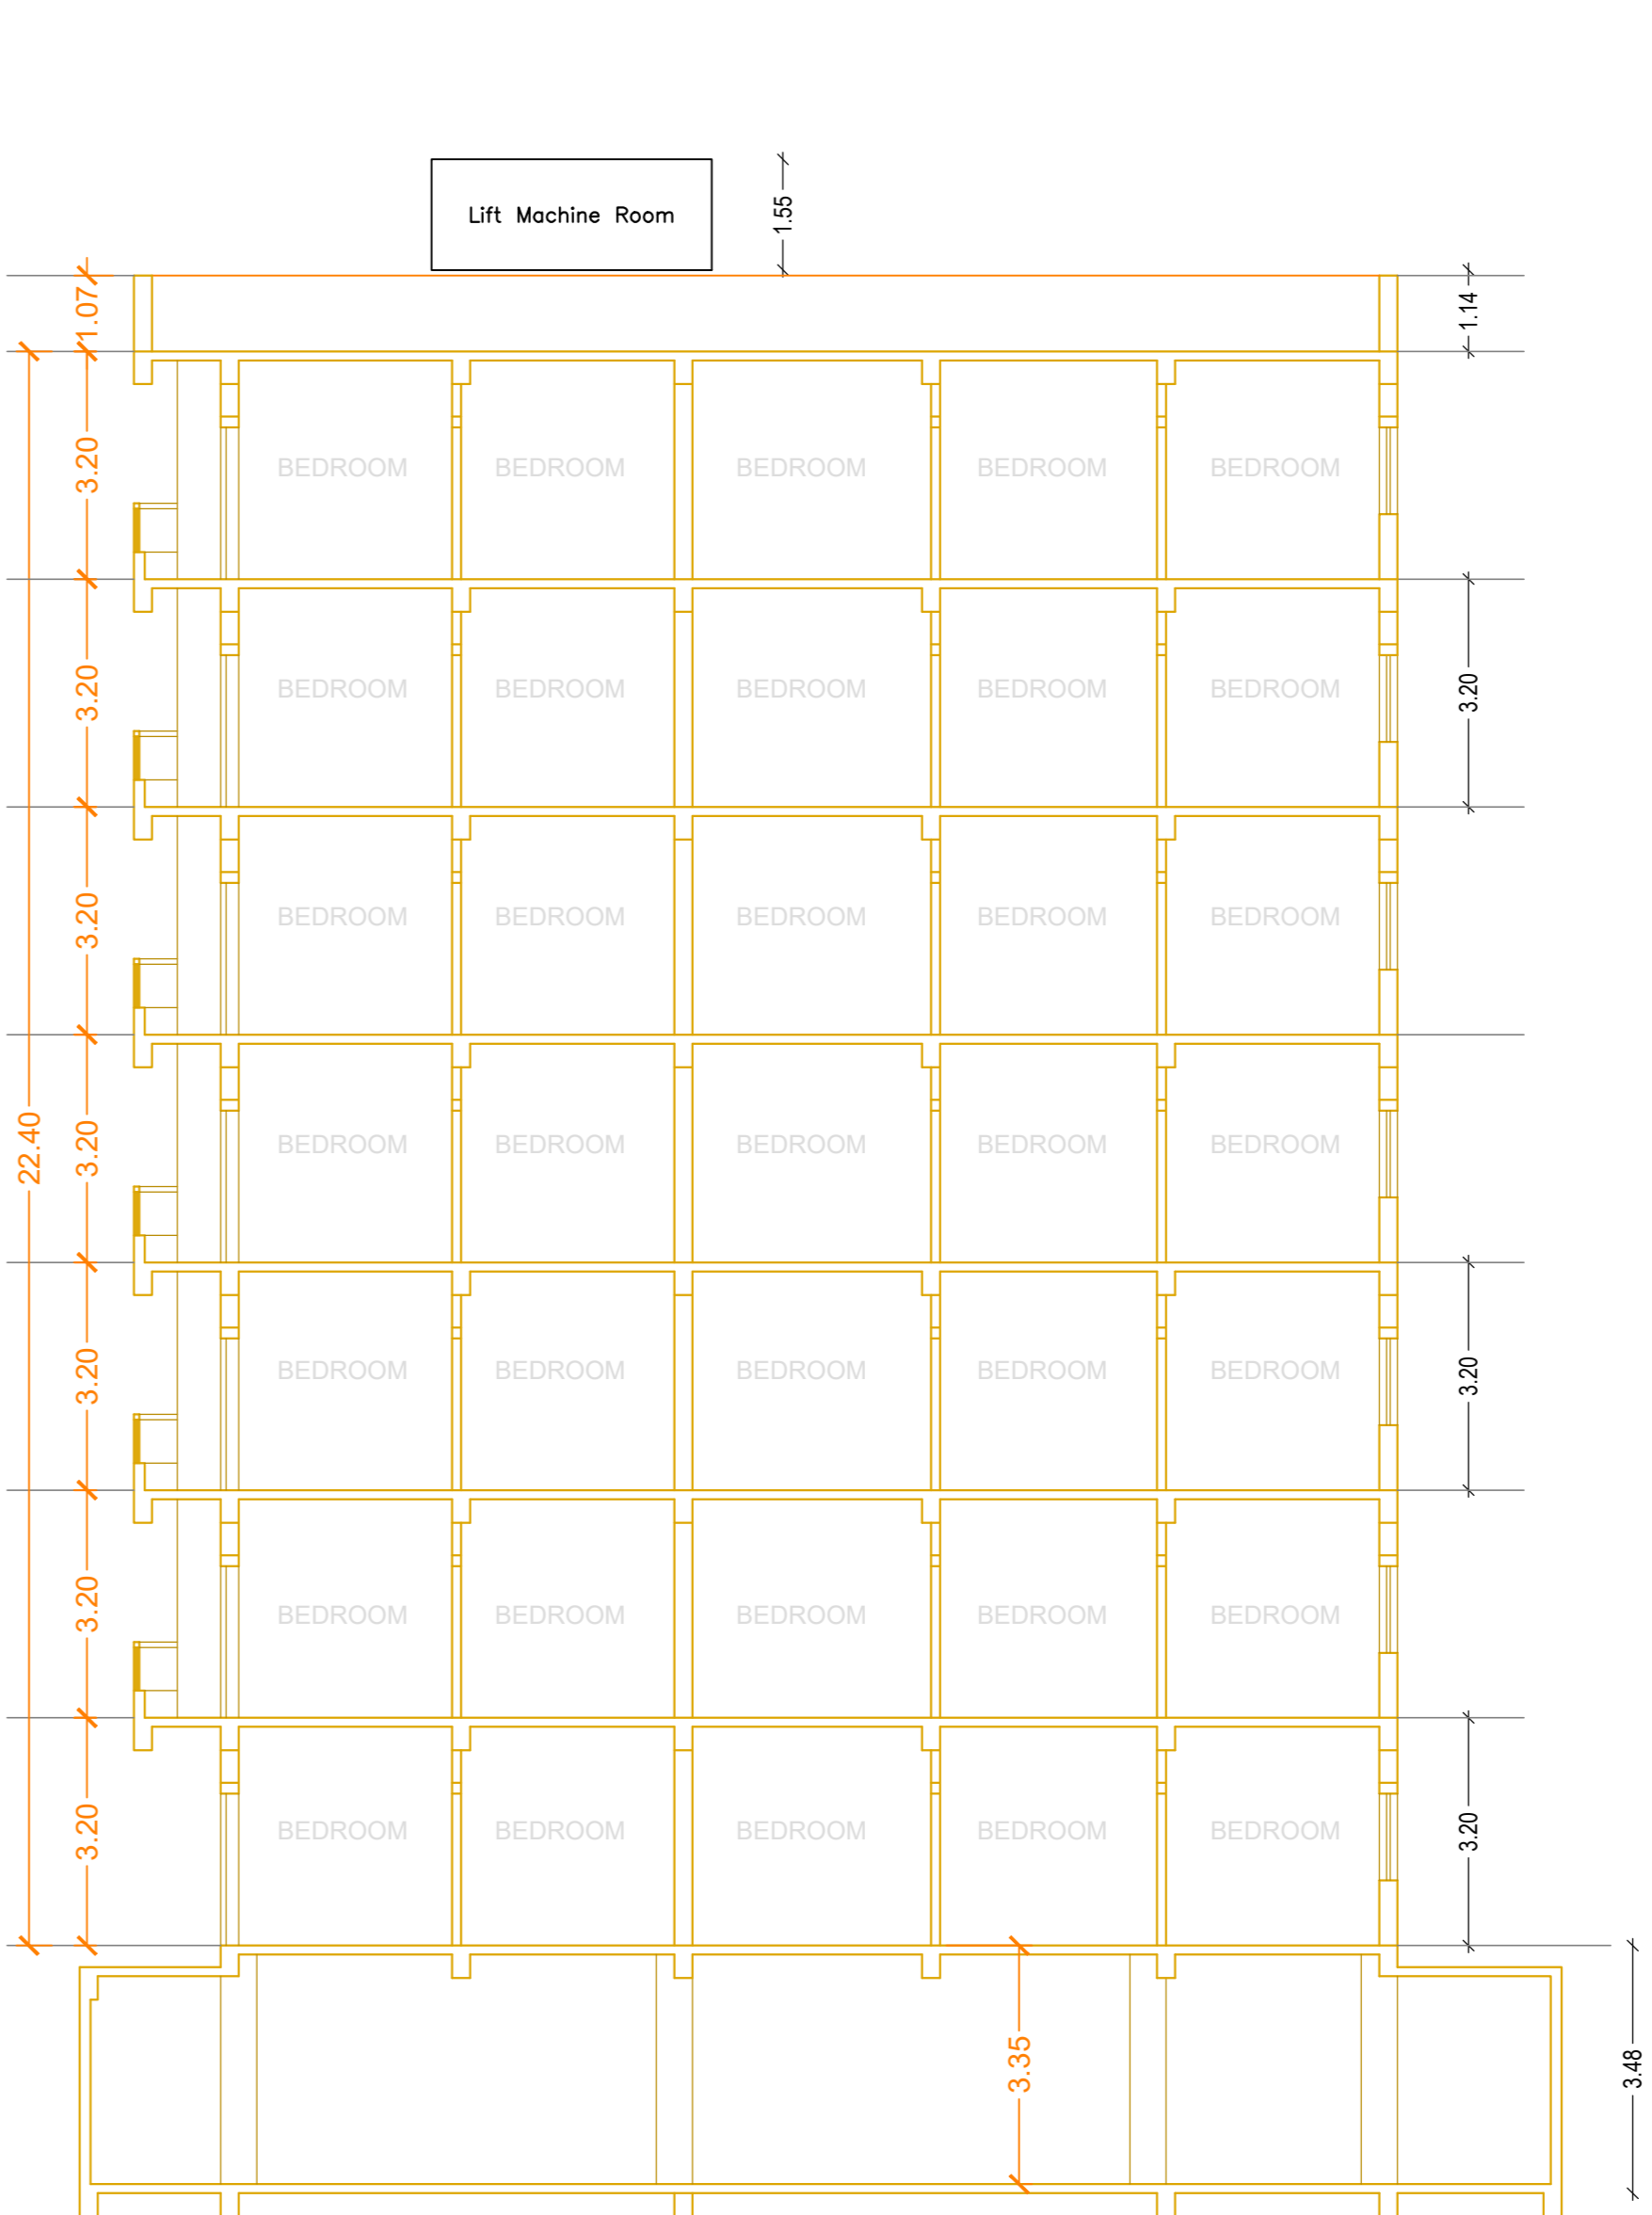


SECTION:-A-A'

SCHEDULE OF DOOR:


BUILDING NAME	NAME	LENGTH	HEIGHT	NOS
AA (B1)	D	0.82	2.10	01
AA (B1)	D	0.85	2.10	06
AA (B1)	D	0.90	2.10	06
AA (B1)	D	0.91	2.10	12
AA (B1)	D	0.93	2.10	06
AA (B1)	D	0.98	2.10	06
AA (B1)	D	1.00	2.10	06
AA (B1)	D	1.02	2.10	18
AA (B1)	D	1.07	2.10	12
AA (B1)	D	1.12	2.10	06
AA (B1)	D	1.13	2.10	06
AA (B1)	D	1.14	2.10	06
AA (B1)	D	1.15	2.10	06
AA (B1)	D	1.16	2.10	06
AA (B1)	D	1.17	2.10	06
AA (B1)	D	1.22	2.10	12
AA (B1)	D	1.24	2.10	06
AA (B1)	D	1.26	2.10	06
AA (B1)	D	1.27	2.10	06
AA (B1)	D	1.30	2.10	06
AA (B1)	D	1.34	2.10	02
AA (B1)	D	1.40	2.10	06
AA (B1)	D	1.57	2.10	06
AA (B1)	D	1.58	2.10	06
AA (B1)	D	2.19	2.10	06

SCHEDULE OF WINDOW/VENTILATION:


BUILDING NAME	NAME	LENGTH	HEIGHT	NOS
AA (B1)	V	0.62	1.20	06
AA (B1)	V	0.70	1.20	06
AA (B1)	V	0.71	1.20	06
AA (B1)	V	0.81	1.20	06
AA (B1)	V	0.62	1.20	06
AA (B1)	V	0.87	1.20	07
AA (B1)	MECH VENT	0.99	1.20	06
AA (B1)	W	1.65	1.20	06
AA (B1)	W	1.16	1.20	06
AA (B1)	W	1.84	1.20	06
AA (B1)	W	1.91	1.20	06
AA (B1)	W	1.93	1.20	06
AA (B1)	W	1.98	1.20	06
AA (B1)	W	2.00	1.20	06
AA (B1)	W	2.14	1.20	06
AA (B1)	W	2.38	1.20	06
AA (B1)	W	2.59	1.20	06
AA (B1)	W	2.72	1.20	06
AA (B1)	W	2.86	1.20	06
AA (B1)	W	2.93	1.20	06

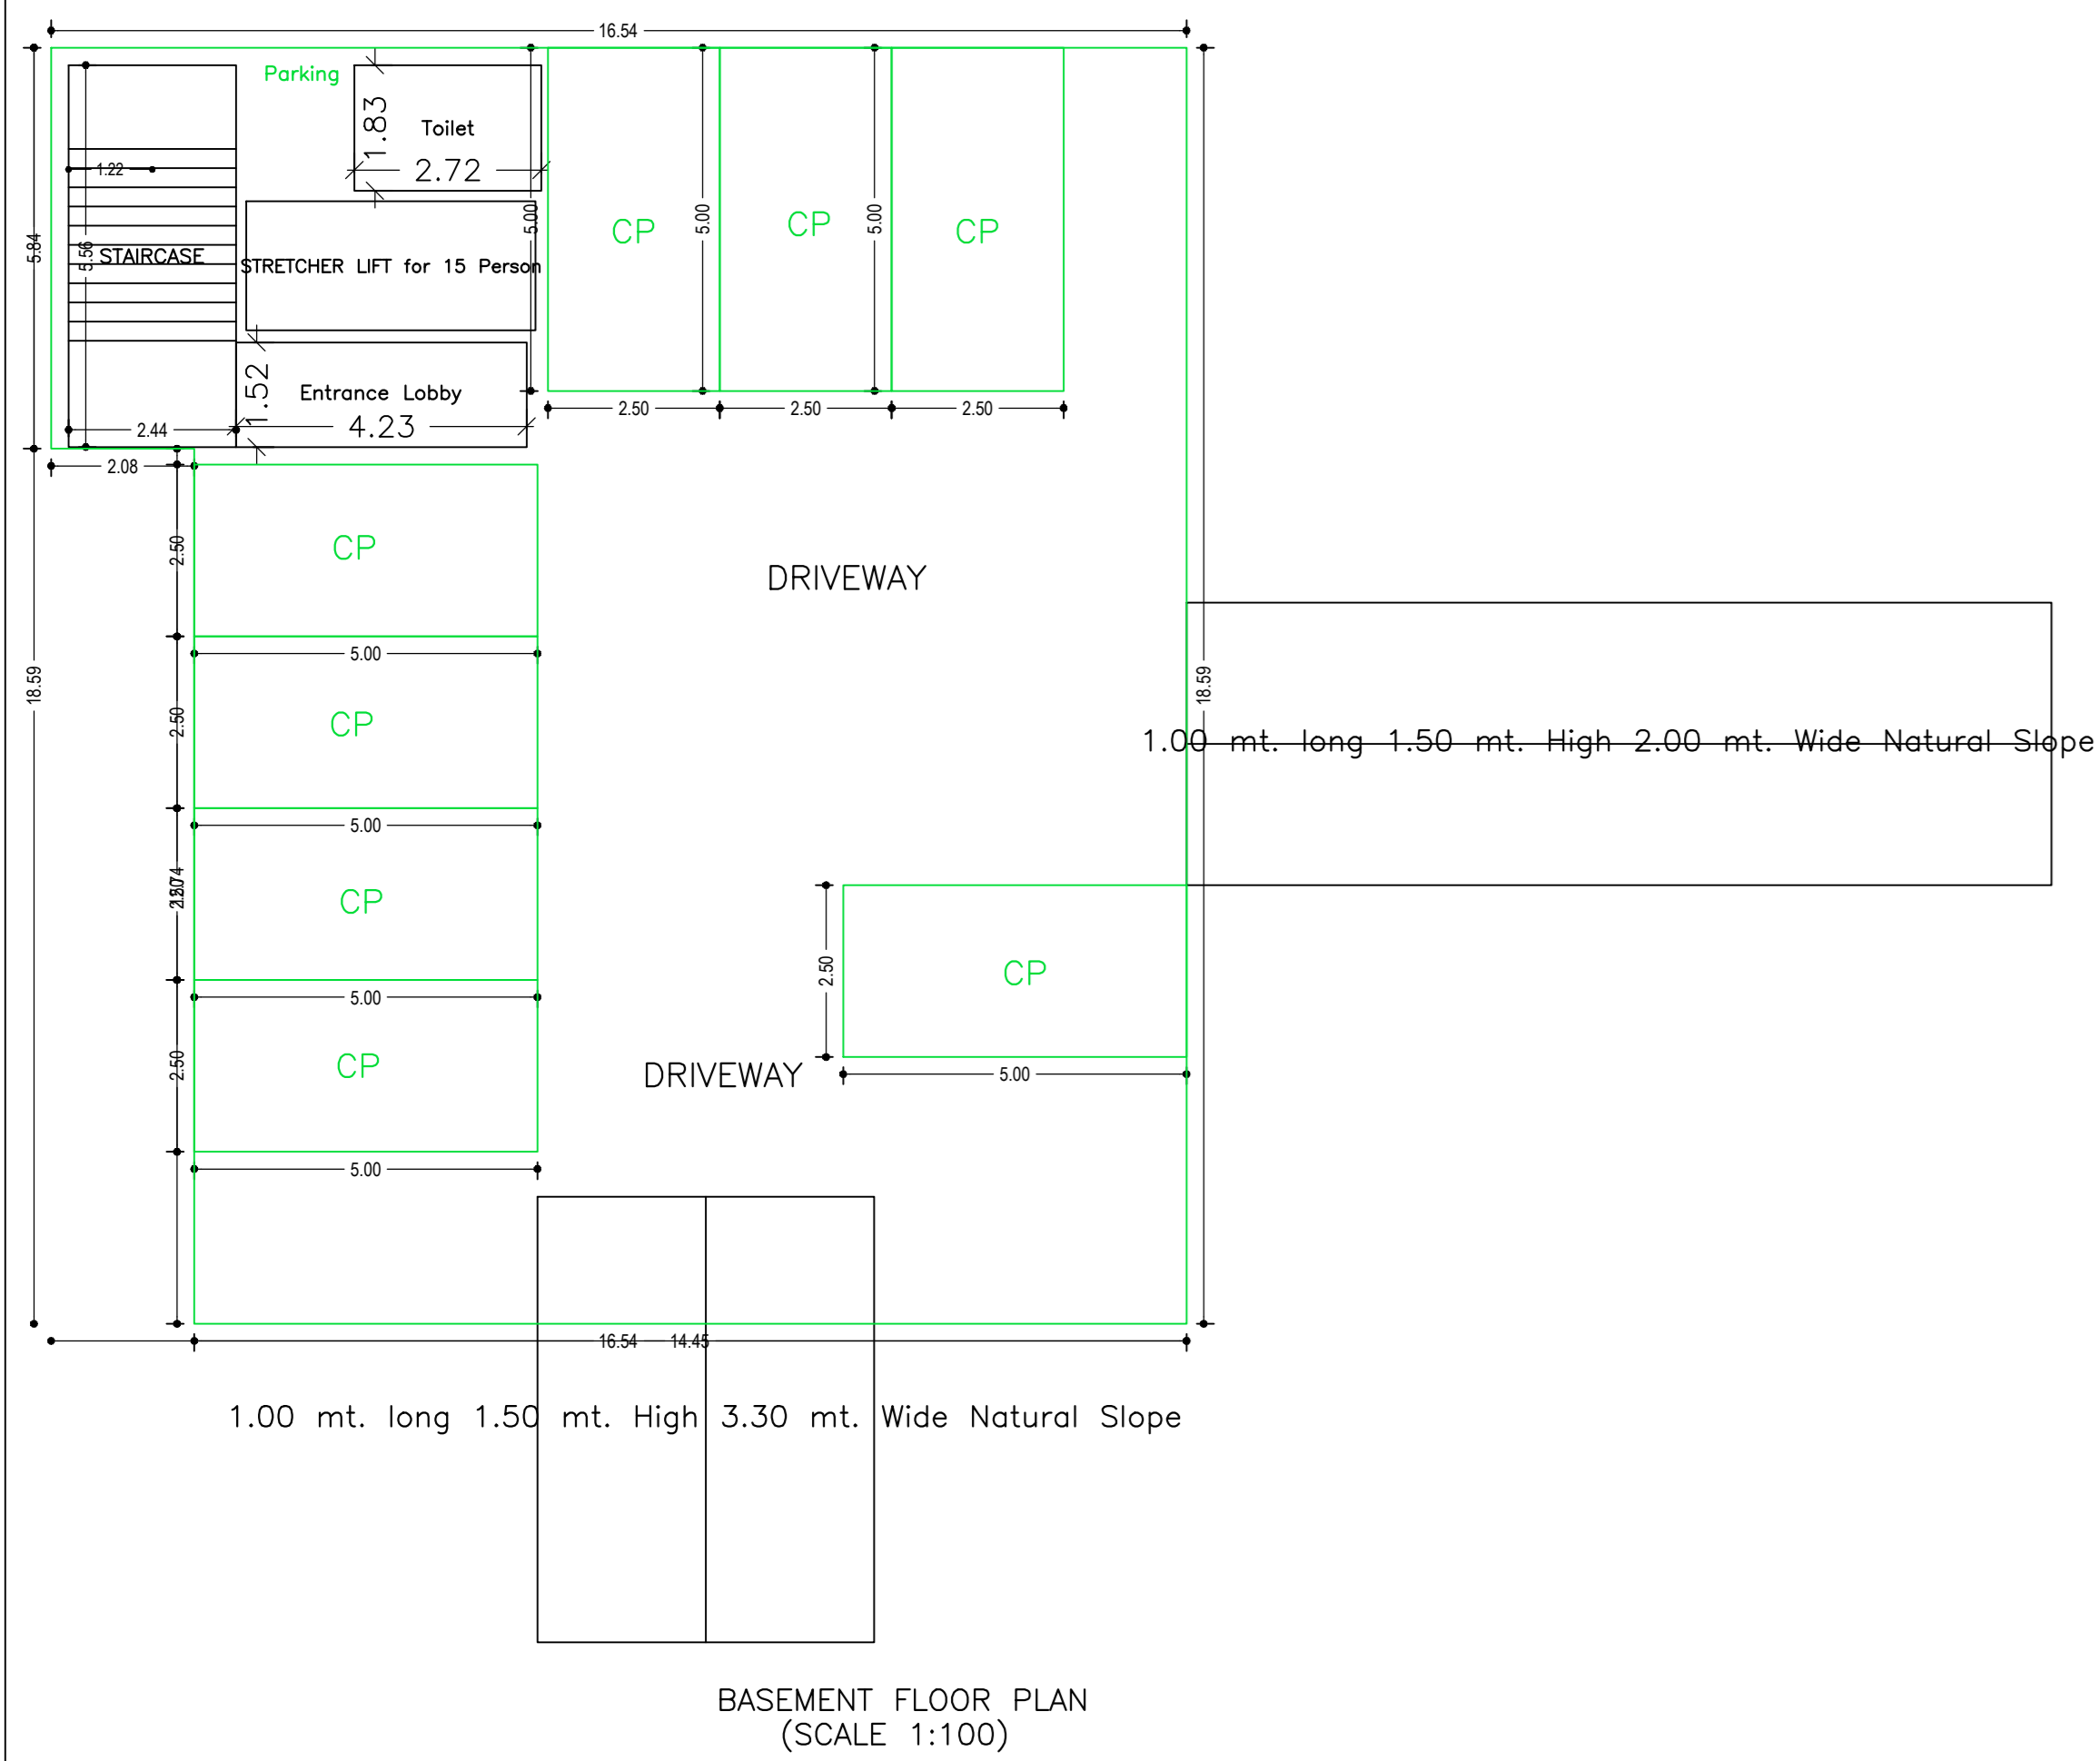


BASEMENT FLOOR PLAN (SCALE 1:100)

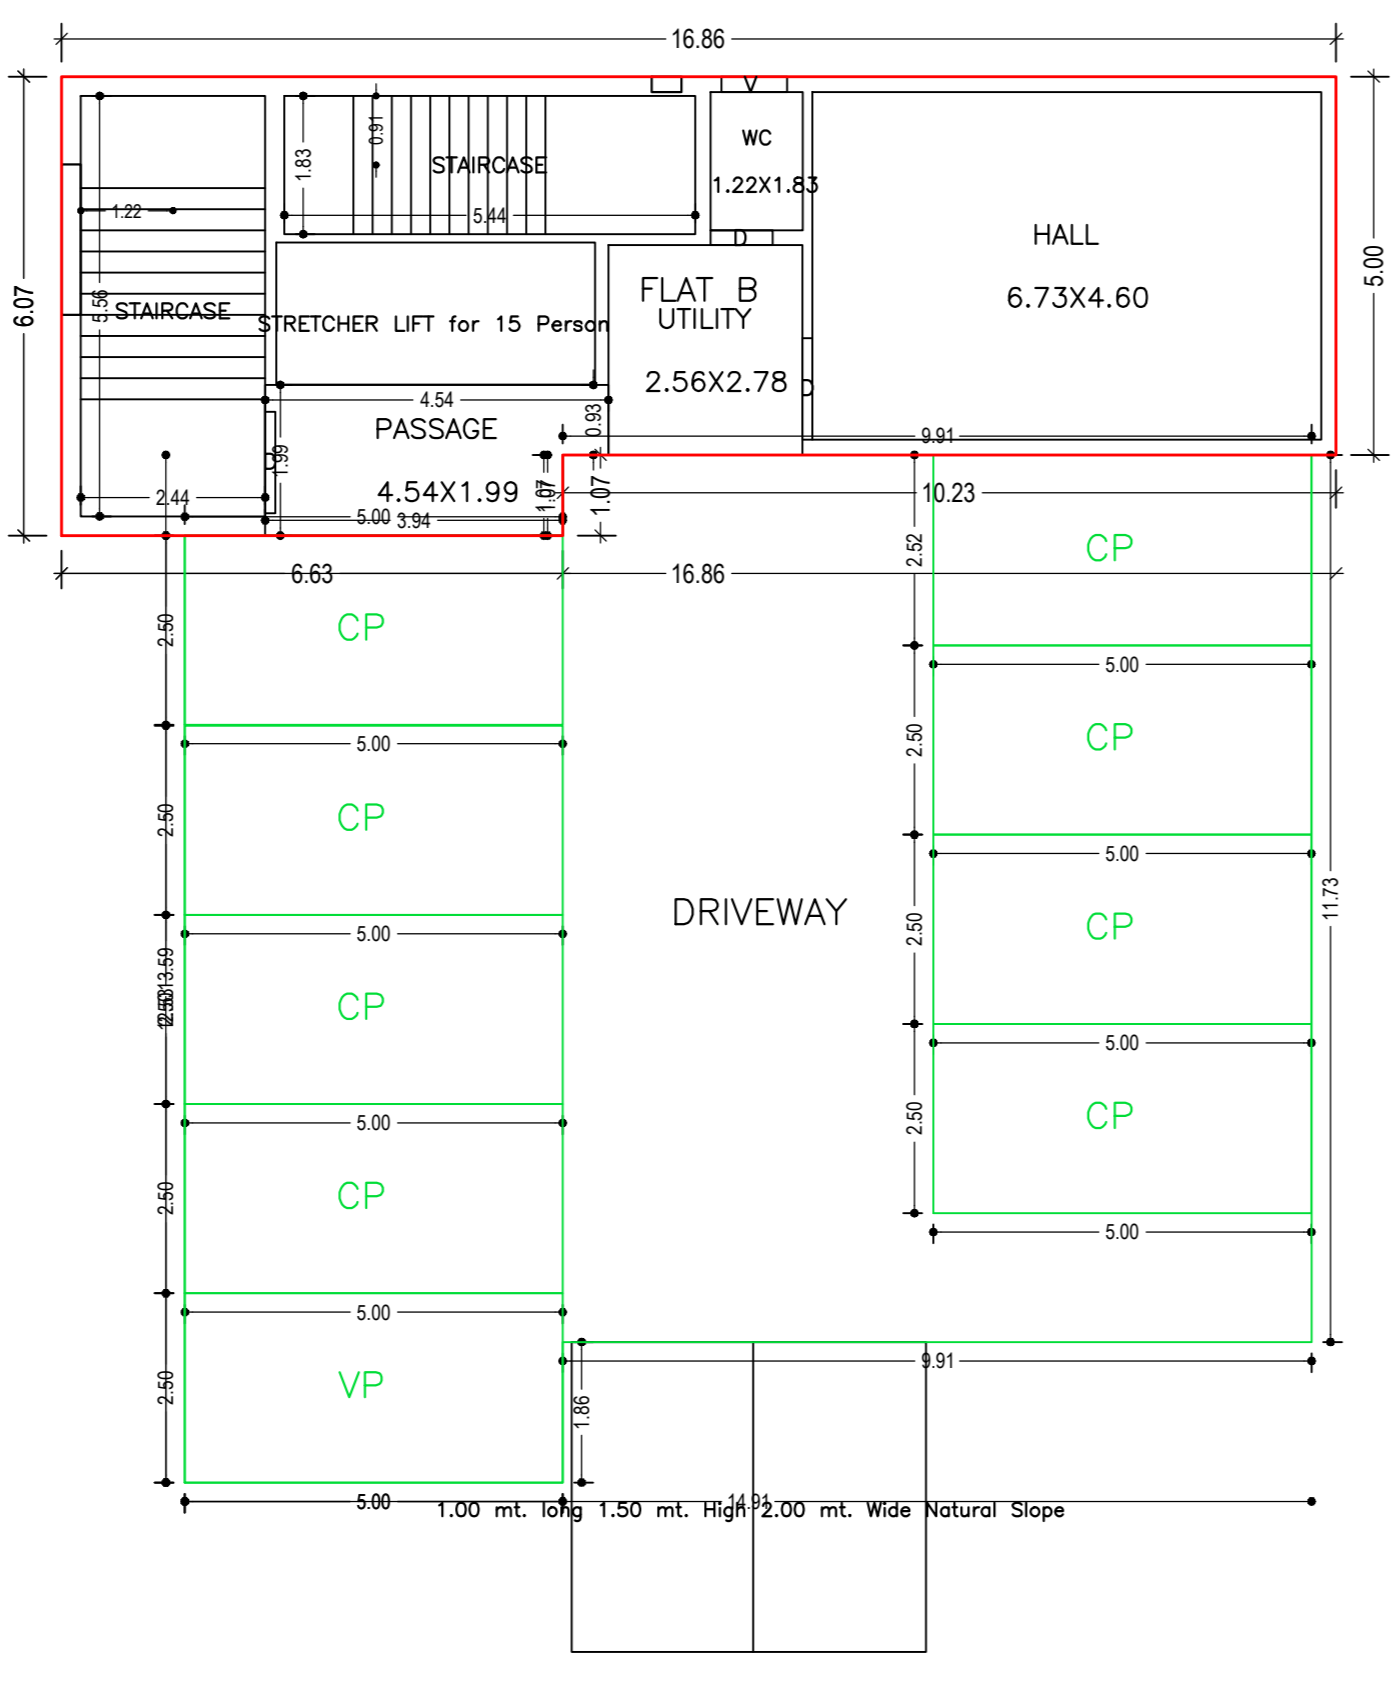


GROUND FLOOR PLAN (Proposed) (SCALE 1:100)

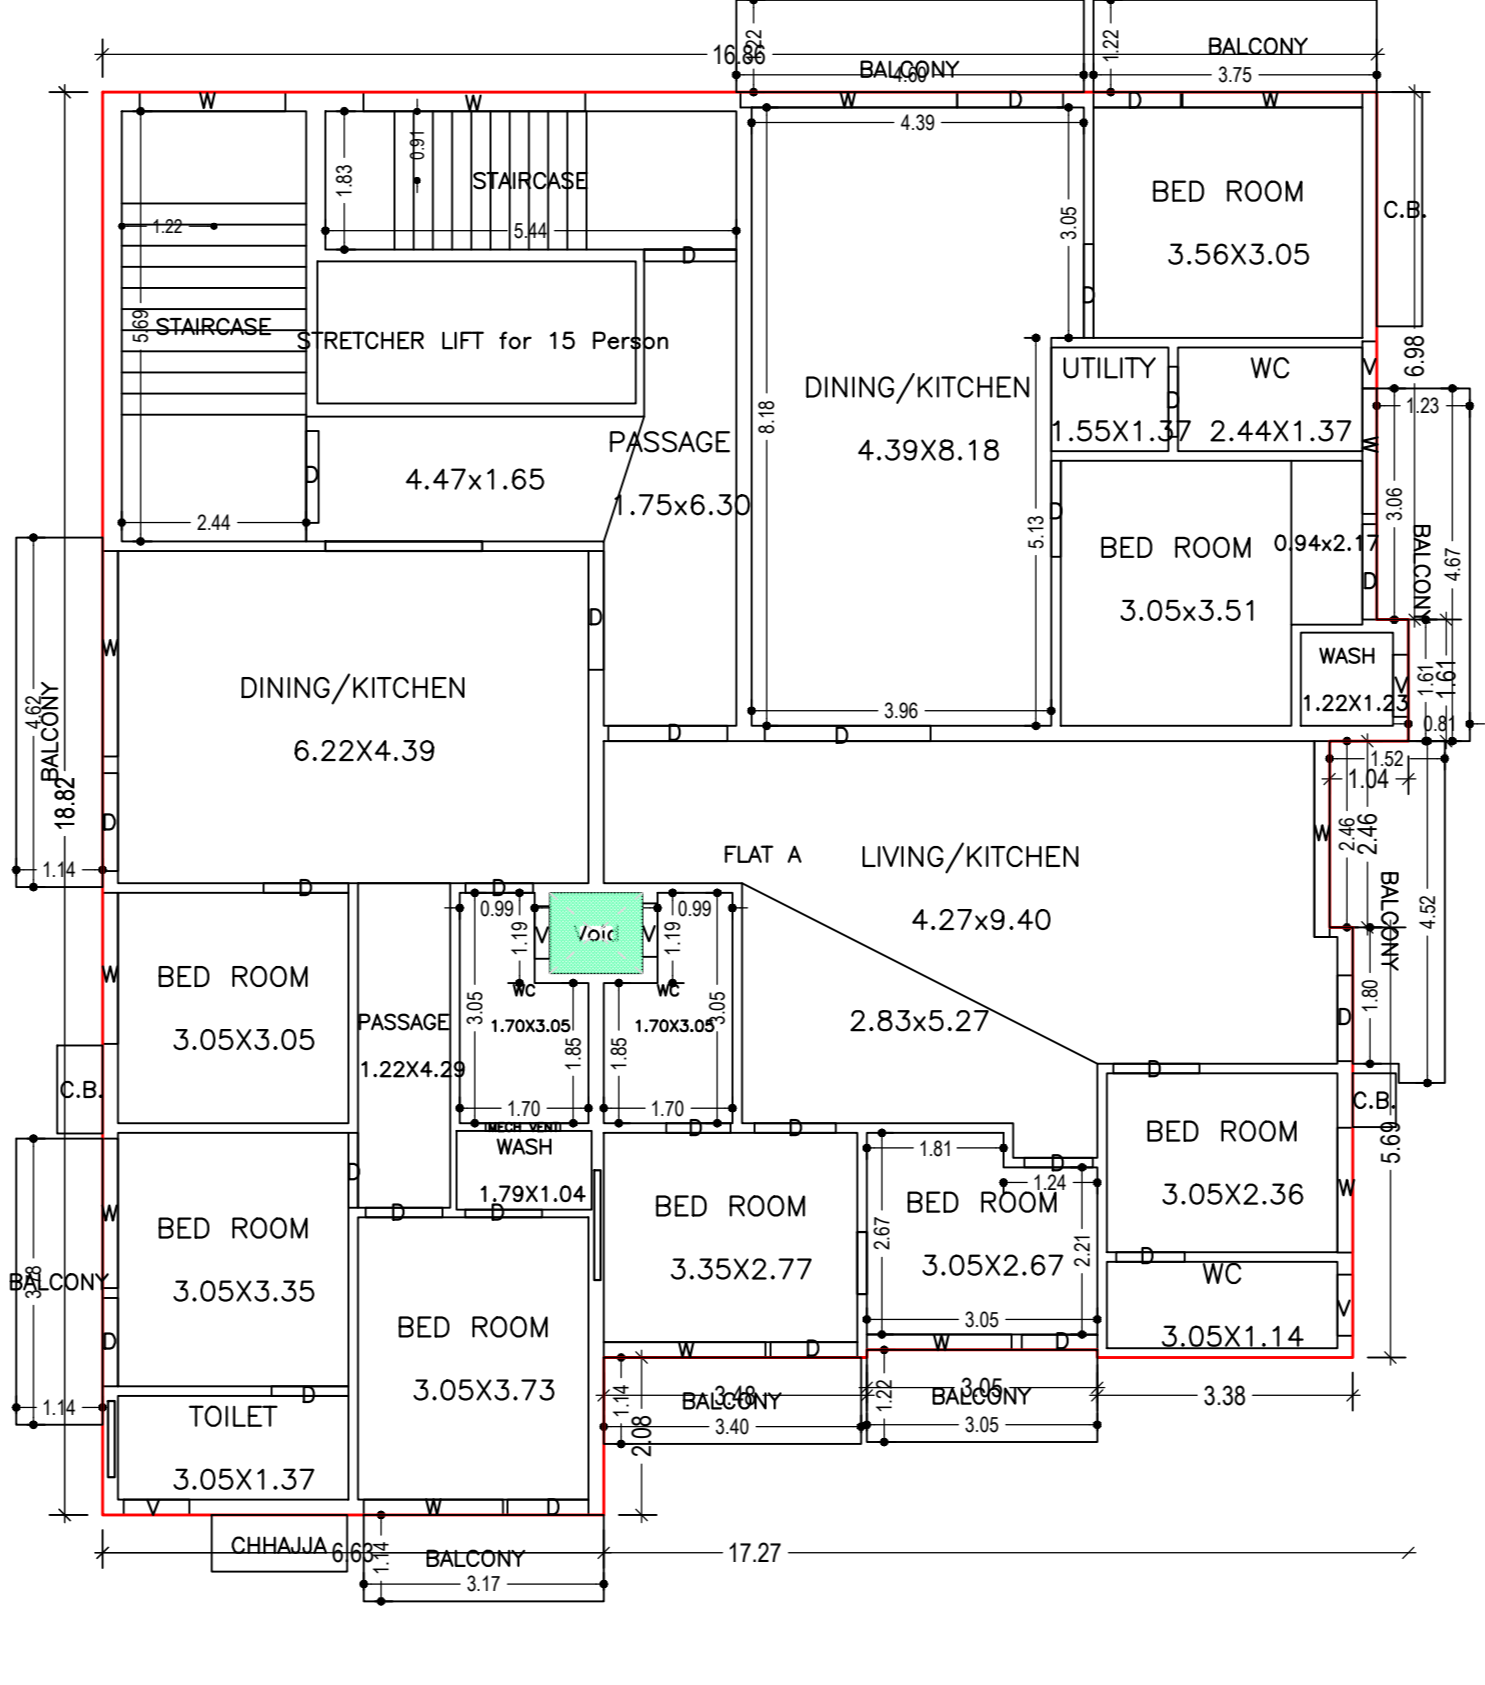

TYPICAL - 1, 2, 3, 4, 5, 6 FLOOR PLAN (Proposed) (SCALE 1:100)

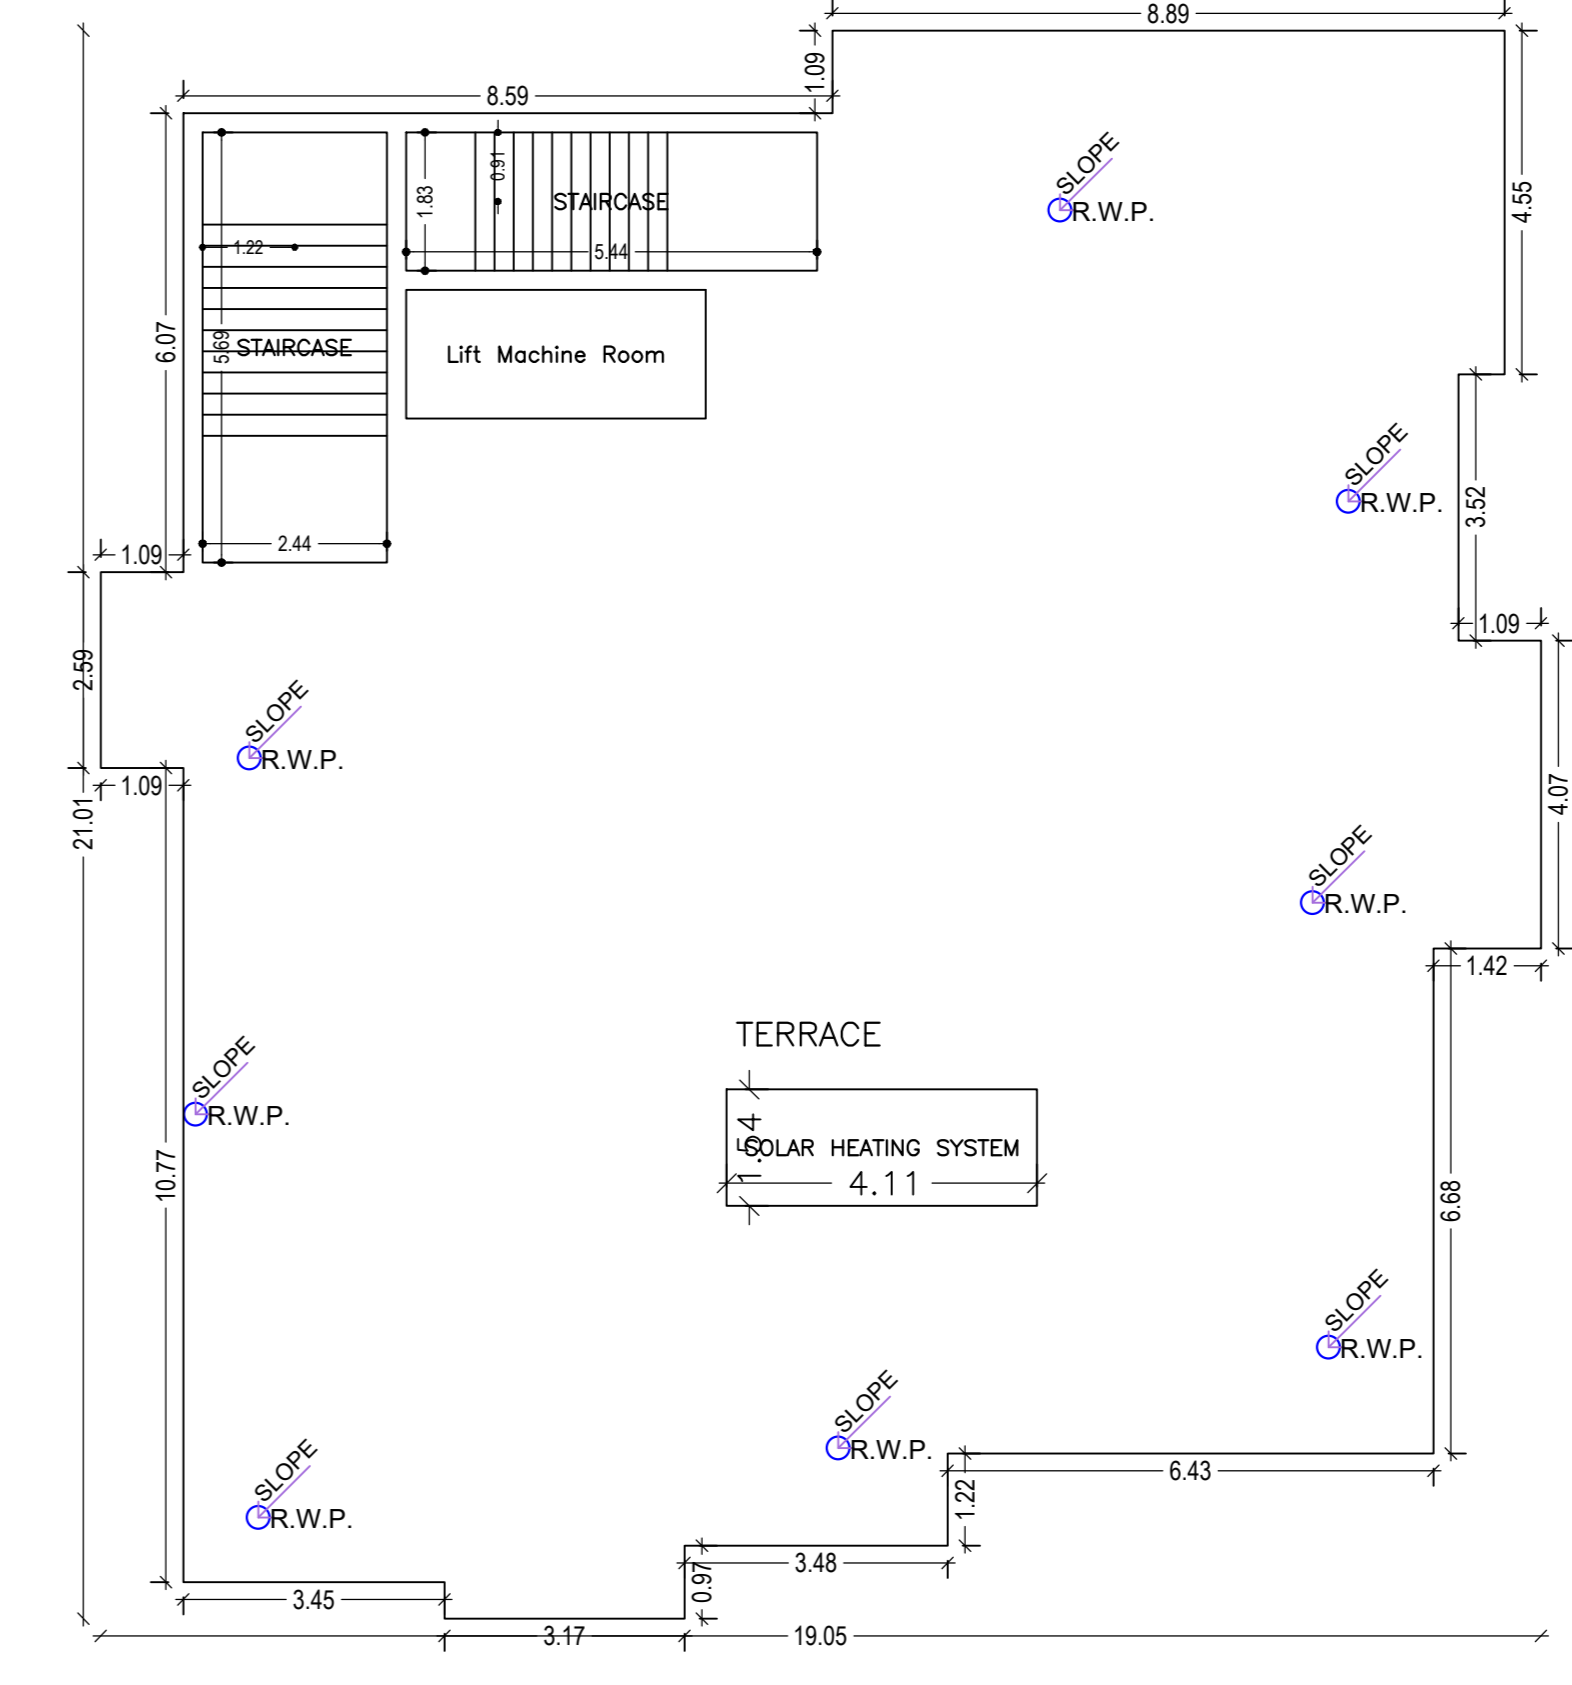


TERRACE FLOOR PLAN (SCALE 1:100)

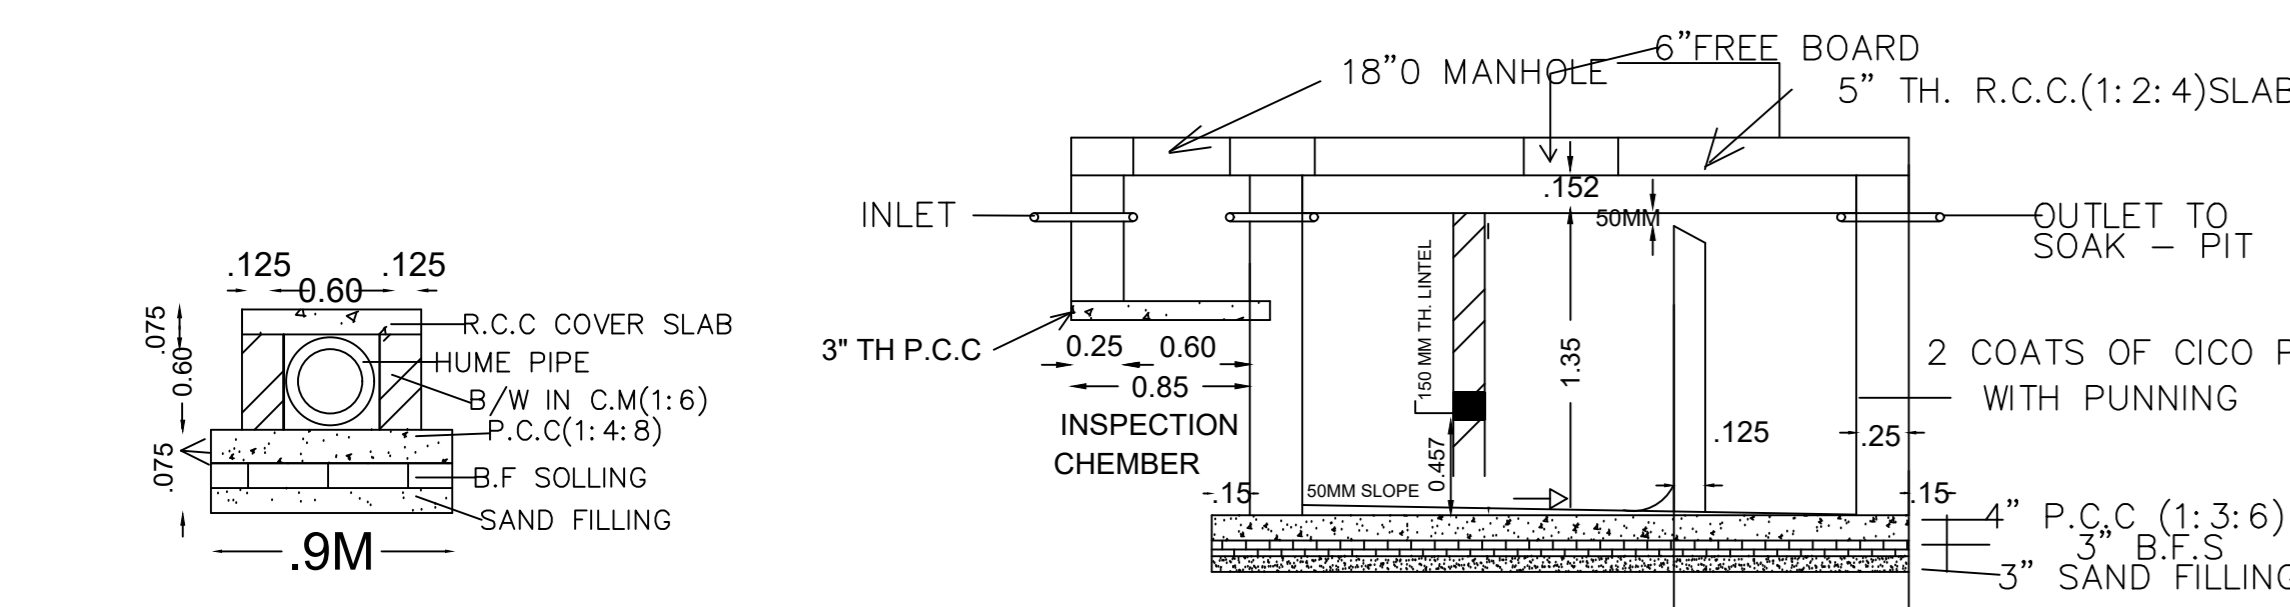

SECTION OF EXISTING DRAIN SLOPE OF DRAIN=1:200 SCALE= 1:50

- SPECIFICATION OF DRAIN**
- FOUNDATION.
 - SAND FILLING.
 - BRICK SOLLING.
 - P.C.C (1:4:8).
 - B/W IN C.M (1:6)..
 - R.C.C (1:2:4) COVER SLAB.

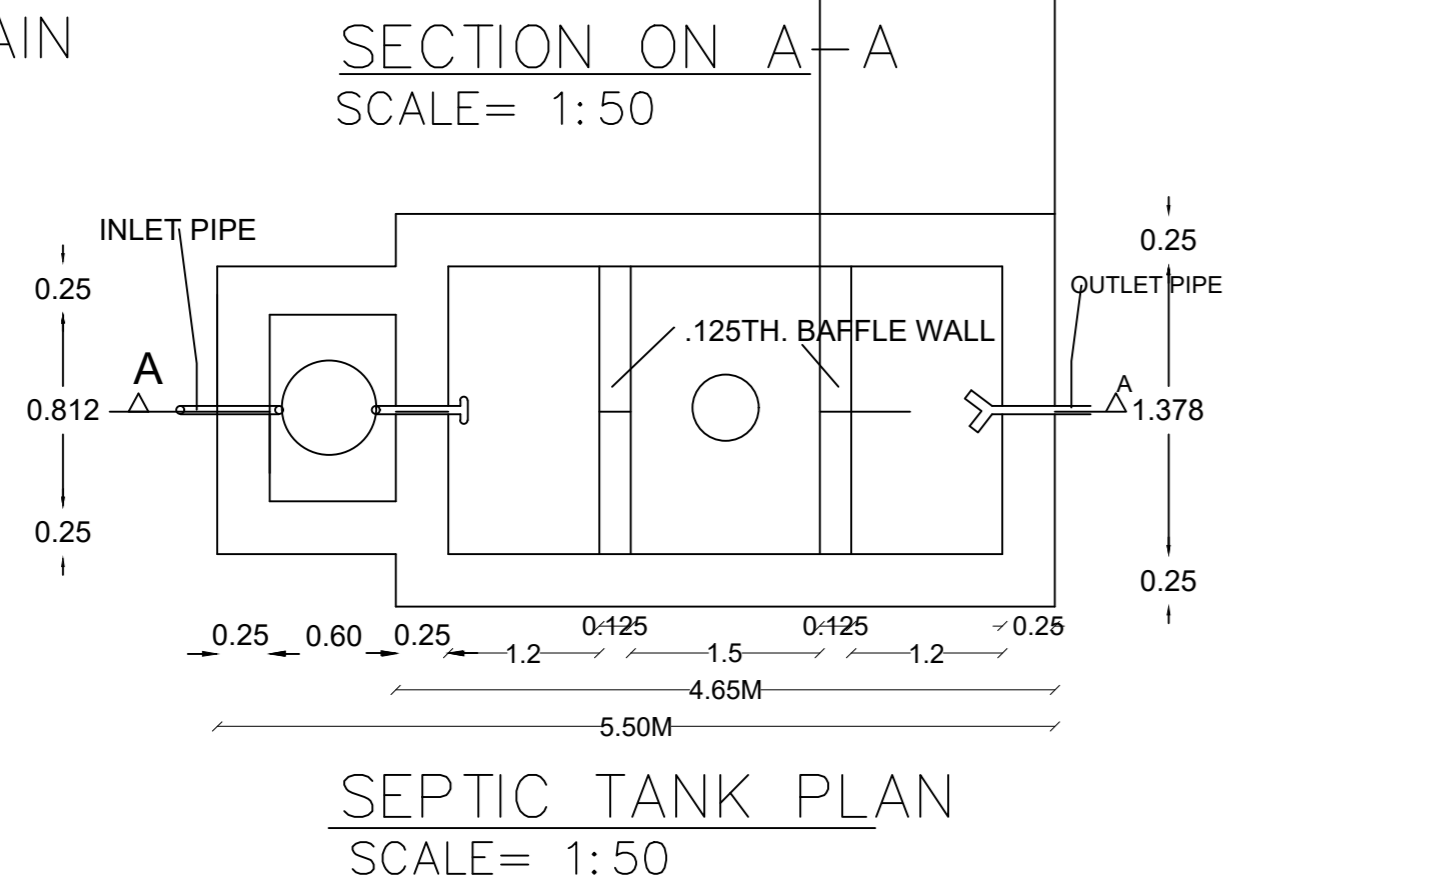

SEPTIC TANK PLAN SCALE= 1:50

Building :AA (B1)

Floor Name	Total Built Up Area (Sq.mt)	LR	Balcony	Void	Accessory Use	Parking	Rest.	Star	Proposed FAR Area (Sq.mt)	Add Area In FAR (Sq.mt)	Total FAR Area (Sq.mt)	Total Consumed Additional FAR Area (Sq.mt)	Tent (Nos)
Basement Floor	28078	7.92	0.00	0.00	1143	26143	0.00	13.96	13.96	13.96	13.96	00	
Ground Floor	27028	0.00	0.00	0.00	178.87	9141	0.00	91.41	91.41	91.41	91.41	01	
First Floor	337.01	7.92	21.10	1.29	0.00	0.00	306.70	0.00	306.70	306.70	306.70	01	
Second Floor	337.01	7.92	21.10	1.29	0.00	0.00	306.70	0.00	306.70	306.70	306.70	01	
Third Floor	337.01	7.92	21.10	1.29	0.00	0.00	306.70	0.00	306.70	306.70	306.70	01	
Fourth Floor	337.01	7.92	21.10	1.29	0.00	0.00	306.70	0.00	306.70	306.70	306.70	01	
Fifth Floor	337.01	7.92	21.10	1.29	0.00	0.00	306.70	0.00	306.70	306.70	306.70	01	
Sixth Floor	337.01	7.92	21.10	1.29	0.00	0.00	306.70	0.00	306.70	306.70	306.70	01	
Terrace Floor	0.00	0.00	0.00	0.00	0.00	0.00	0.00	0.00	0.00	0.00	0.00	00	
Total:	2973.12	56.44	126.60	7.74	1143	440.30	1931.61	13.96	1945.17	1945.17	1945.17	07	
Total Number of Same Buildings	1												
Total:	2973.12	56.44	126.60	7.74	1143	440.30	1931.61	13.96	1945.17	1945.17	1945.17	07	

Balcony Calculations Table

FLOOR	SIZE	AREA	TOTAL AREA
TYPICAL - 1, 2, 3, 4, 5, 6 FLOOR PLAN	1.14 X 4.62 X 1 X 6	31.68	253.26
	1.14 X 3.18 X 1 X 6	21.78	
	1.14 X 3.40 X 1 X 6	23.34	
	1.52 X 4.52 X 1 X 6	36.60	
	1.23 X 4.67 X 1 X 6	34.42	
	1.14 X 3.79 X 1 X 6	25.58	
	1.22 X 3.79 X 1 X 6	27.42	
	1.22 X 4.60 X 1 X 6	33.66	
	1.22 X 3.05 X 1 X 6	22.32	
Total			253.26

UnitBUA Table for Building :AA (B1)

FLOOR	Name	UnitBUA Type	UnitBUA Area	Carpet Area	No. of Rooms	No. of Tenement
GROUND FLOOR PLAN	FLAT B	FLAT	9141	9141	4	1
TYPICAL - 1, 2, 3, 4, 5, 6 FLOOR PLAN	FLAT A	FLAT	292.95	292.95	21	6
Total:			1849.08	1849.08	130	7

LTP NAME AND SIGNATURE	STRUCTURAL ENG'S NAME AND SIGNATURE	BUILDER NAME AND SIGNATURE	DIGITAL SIGNATURE
SIDHARTH DGM/CARC/0002/2016			