


200-1347798  
 1st Floor - North No. 1/105  
 Mahendra Prasad Yadav

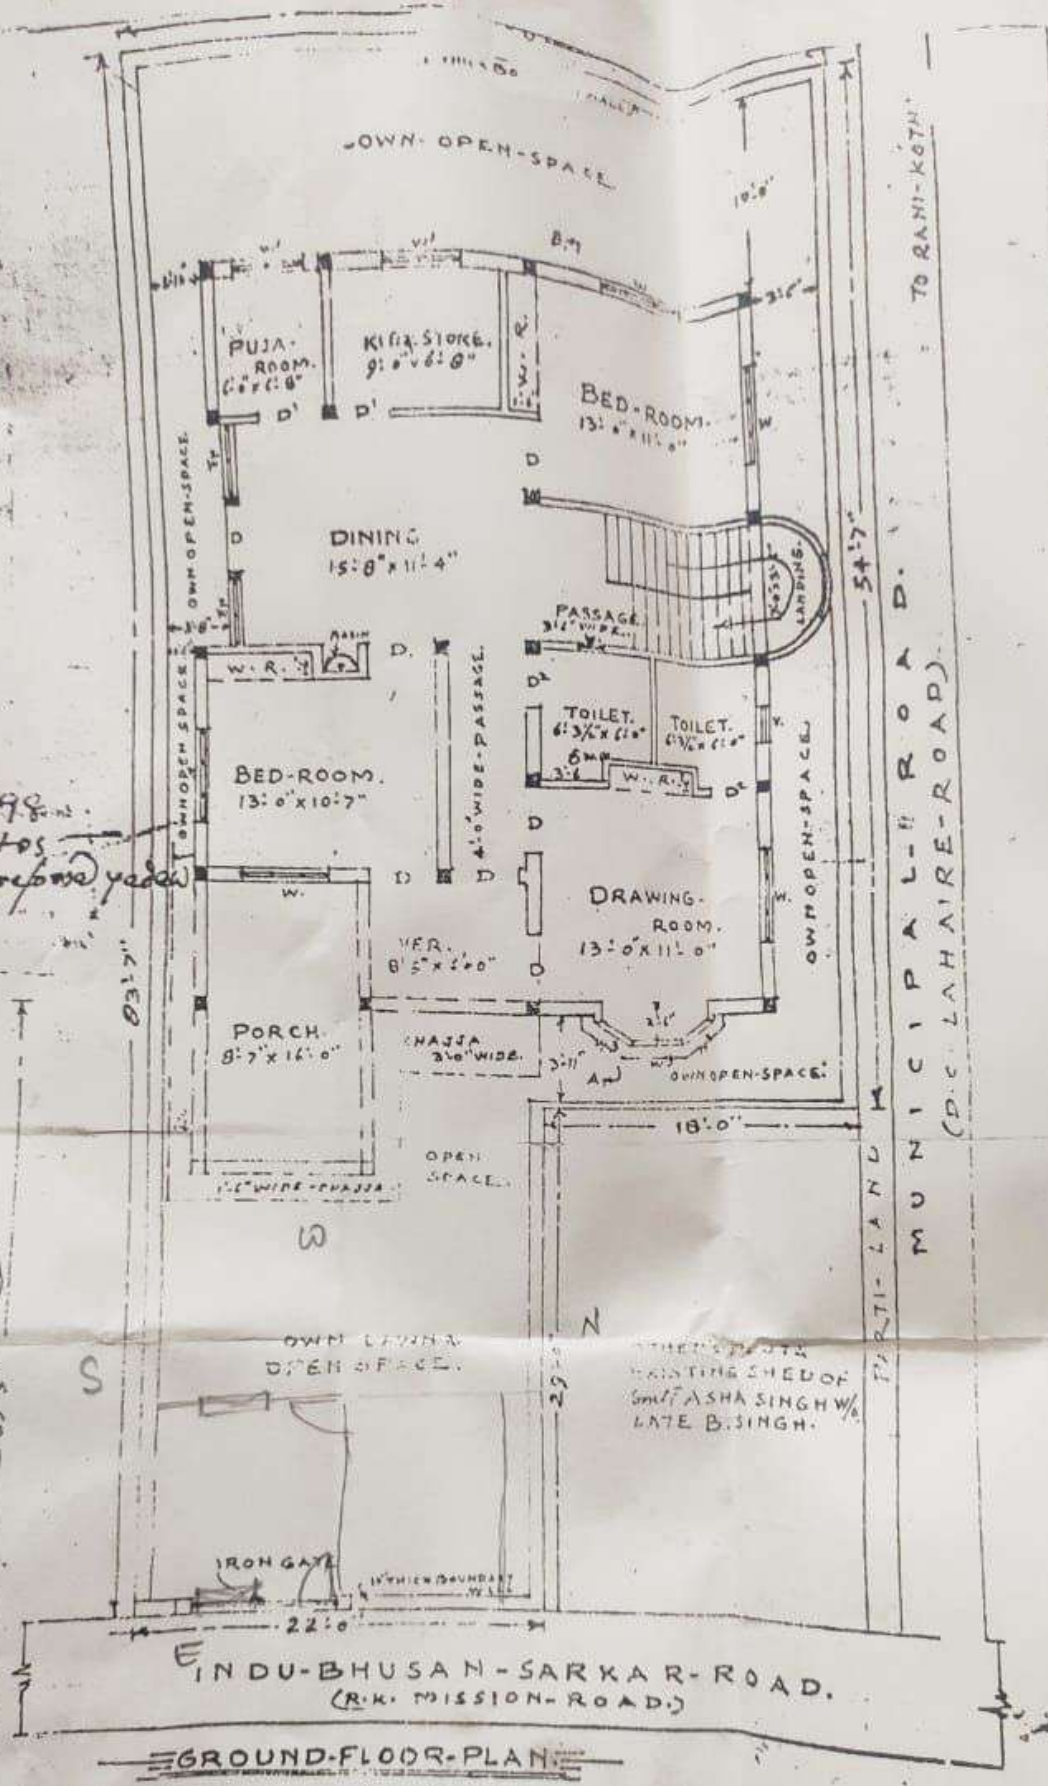

GROUND-FLOOR-PLAN

PROPOSED BUILDING PLAN OF SHRI MAHENDRA-  
 PRASAD YADAV S/O LATE YAMUNA PRASAD YADAV.  
 OF MOUZA-SALONA-TANR. WARD N. 10. T.R. PLOI-N.  
 259. J.B.N. 21/3429, MAHALA-WILLIAMS-TOWN.  
 AT-DEOGHAR, DIST. DEOGHAR.

SCALE: 1/8" = 1'-0"

SIGNATURE OF THE HOUSE OWNER


AREA OF THE LAND -  
 2022.0 S.F.  
 AREA - 1118.0 S.F.  
 CARPET AREA -  
 973.0 S.F.  
 CARPET AREA -  
 1000.0 S.F.

PARTI-LAL-Road (D.C. LAHAIRE-ROAD) TO RANI-KOTHI

INDU-BHUSAN-SARKAR-ROAD.  
 (R.K. MISSION-ROAD)

EXISTING SHED OF  
 Smt. ASHA SINGH &  
 LATE B. SINGH.

B.P.O. 1347798  
 1105  
 1197

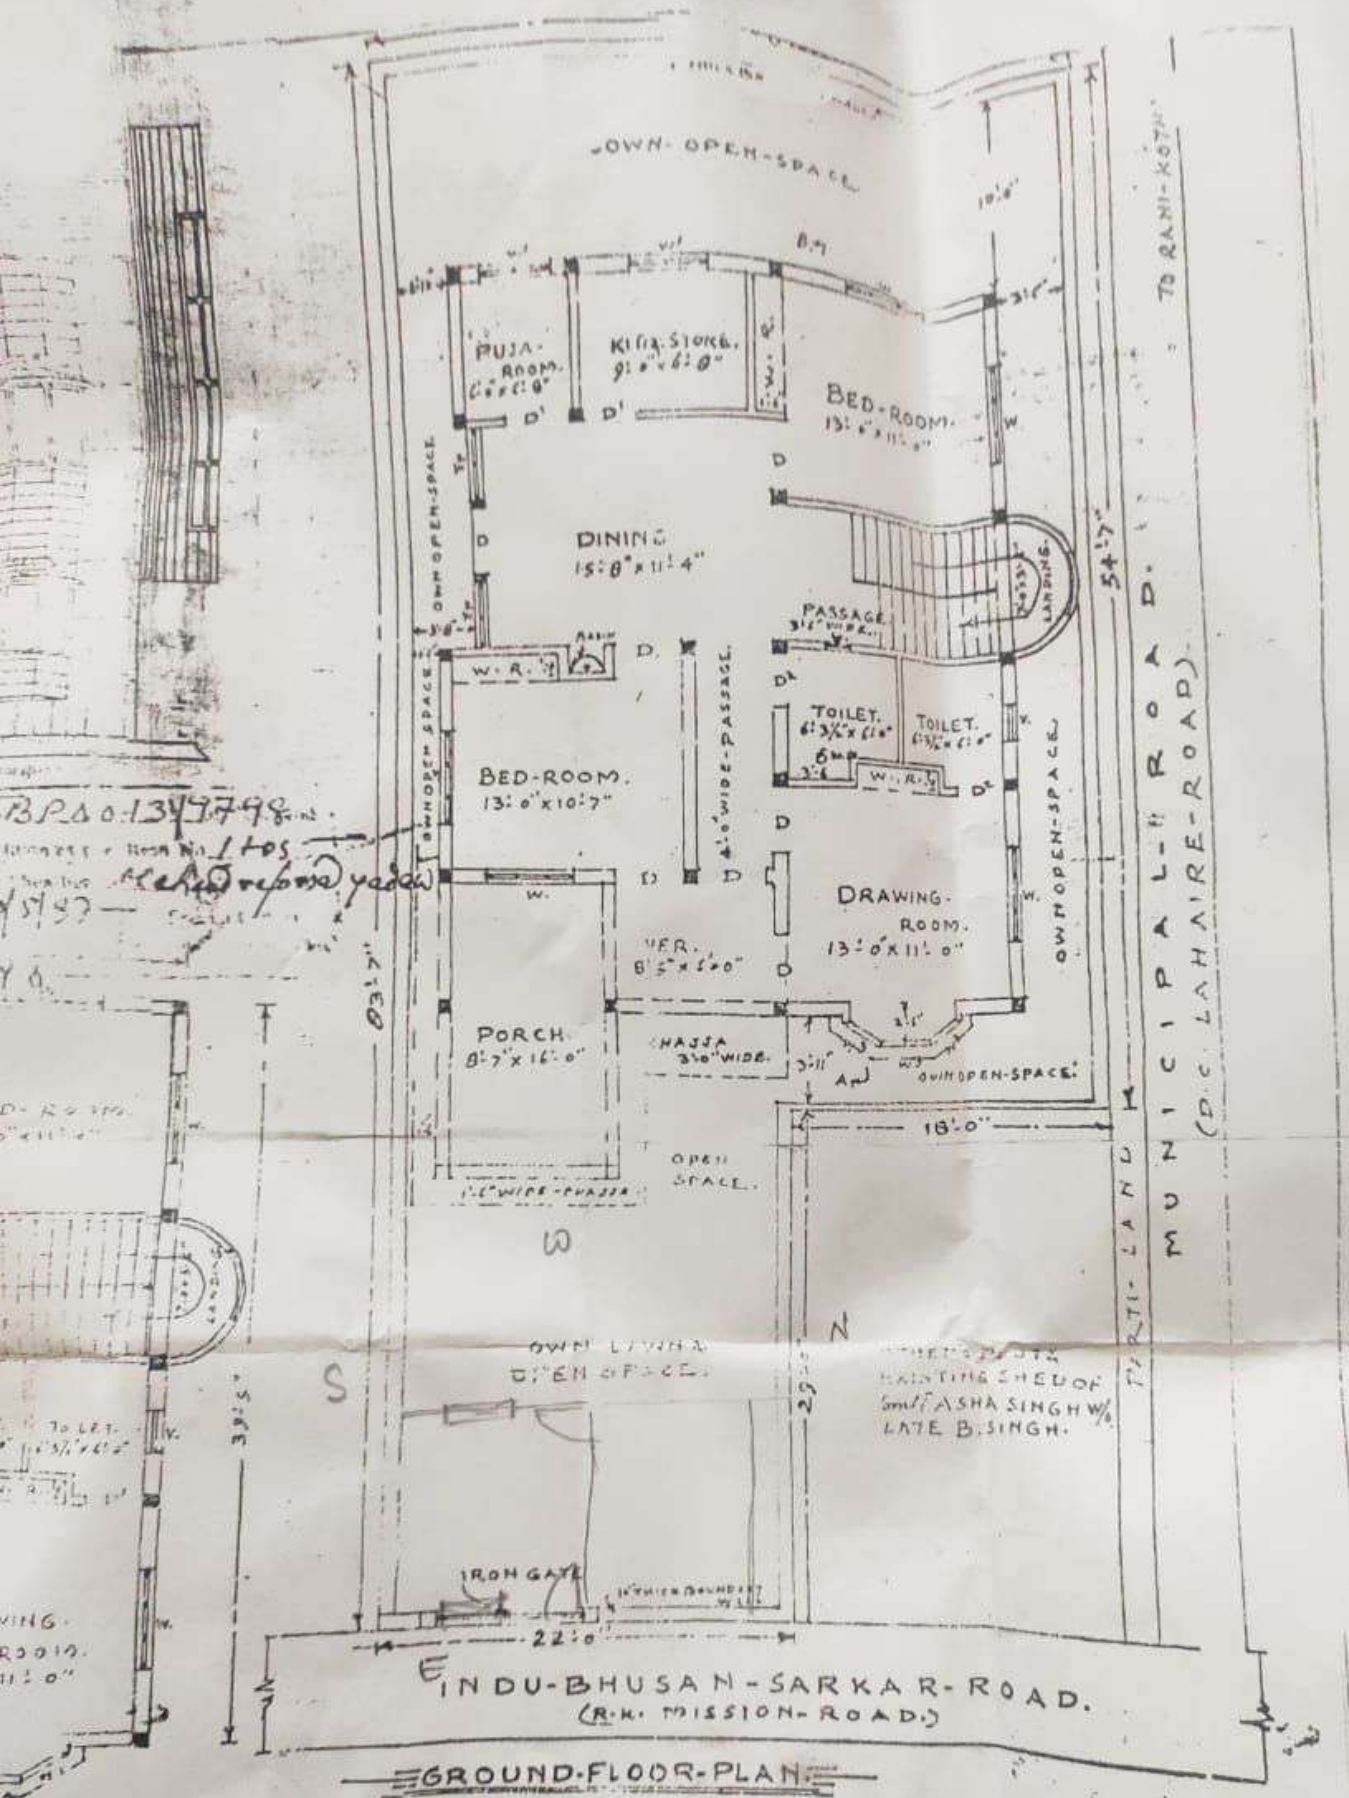

GROUND-FLOOR-PLAN


AREA OF THE LAND -  
 2822' 0" S.F.  
 AREA - 1118' 0" S.F.  
 FLOOR CARPET AREA -  
 973' 0" S.F.  
 FLOOR CARPET AREA -  
 1000' 0" S.F.

PROPOSED BUILDING PLAN OF SHRI MAHENDRA-  
 PRASAD YADAV S/O LATE YAMUNA PRASAD YADAV  
 OF MOUZA-SALONA-TANR. WARD N. 10. T.R PLOT N.  
 259. J.B.N. 21/3429. MAHALA-WILLIAMS-TOWN.  
 AT-DEOGHAR. DIST. DEOGHAR.


SCALE: 1/20  
 SIGNATURE OF  
 THE ARCHITECT



**SITE PLAN SHOWING THE LOCATION OF THE PROPOSED BUILDING SHOWN IN RED LINES.**  
SCALE: - 1/8" = 1'-0"

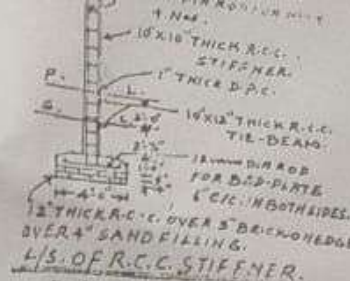


**12" DIA ROD FOR 1/2" BED-PLATE 1/2" C/C IN BOTH SIDES IN FOUNDATION.**  
**IRON ROD BED-PLATE**

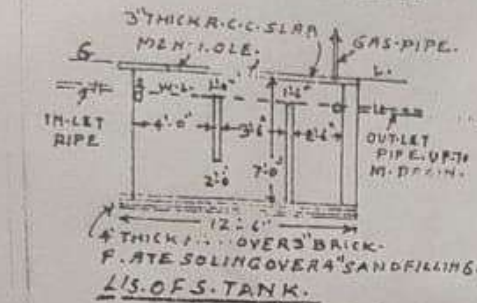


**PLAN OF S.TANK.**

- REFERENCE-DOORS & WINDOWS**
- D<sup>00</sup> - 3'-0" x 7'-0"
  - D<sup>1</sup> - 2'-6" x 7'-0"
  - W<sup>1</sup> - 5'-0" x 4'-6"
  - W<sup>2</sup> - 4'-0" x 4'-6"
  - W<sup>3</sup> - 2'-6" x 4'-6"
  - W<sup>4</sup> - 2'-6" x 4'-6"

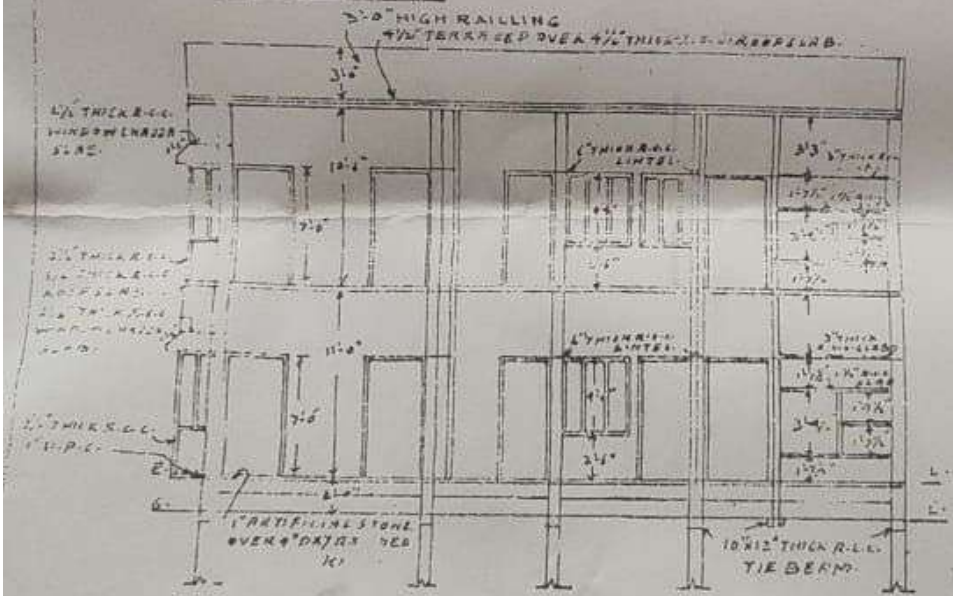

**CROSS-SECTION ON A-B**

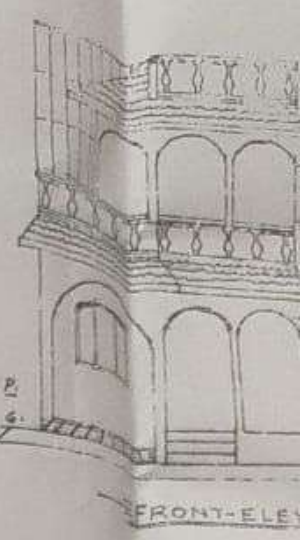


**FRONT-ELEVATION**



**FIRST-FLOOR**


ESTIMA'S COS  
GROUND-FLOOR  
FIRST-FLOOR

*Affected*  
NOTE: SEE DRAWING NO. 1/19/58

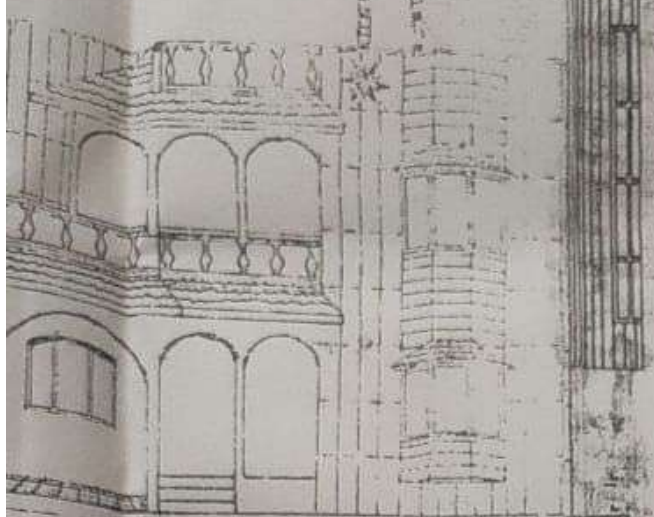

FRONT-ELEVATION


B.P. No. 1347798  
 Plot No. 1405  
 10/5/97

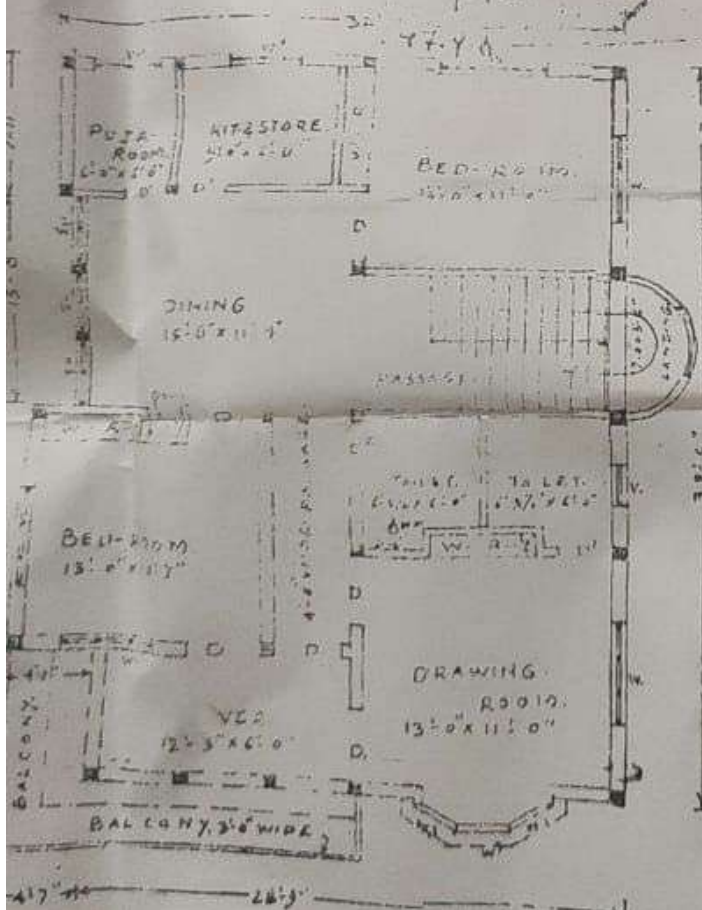

FIRST-FLOOR-PLAN

EASTIMATE COST:-  
 GROUND-FLOOR - 2,95,000/-  
 FIRST-FLOOR - 2,00,000/-

TOTAL AREA OF THE LAND - 2022.0 S.F.  
 PLOT AREA - 1110.0 S.F.  
 GROUND-FLOOR CARPET AREA - 973.0 S.F.  
 FIRST-FLOOR CARPET AREA - 1000.0 S.F.

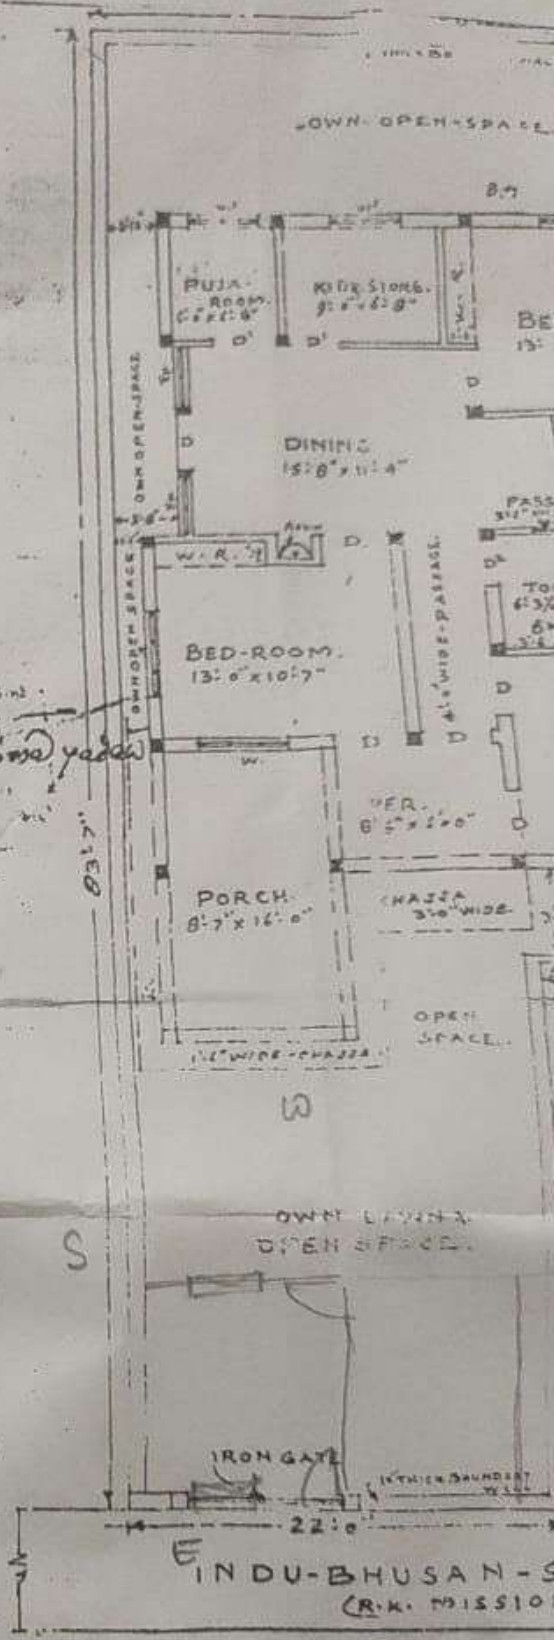

GROUND-FLOOR-PLAN

PROPOSED BUILDING PLAN  
 PRASAD YADAV S/O LATE Y  
 OF MOUZA-SALONA-TANR  
 259.J.B.N.21/3429, MAHA  
 AT-DEOGHAR, DIST DE