




SECTION AT X-X (RESTAURENT BLOCK)

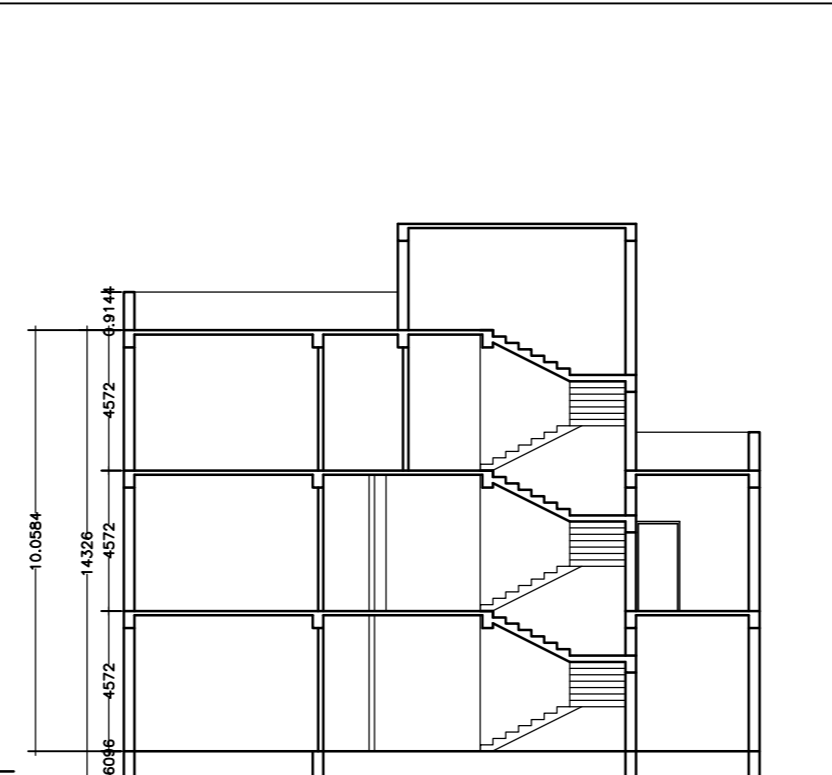


SECTION AT Y-Y (RESTAURENT BLOCK)

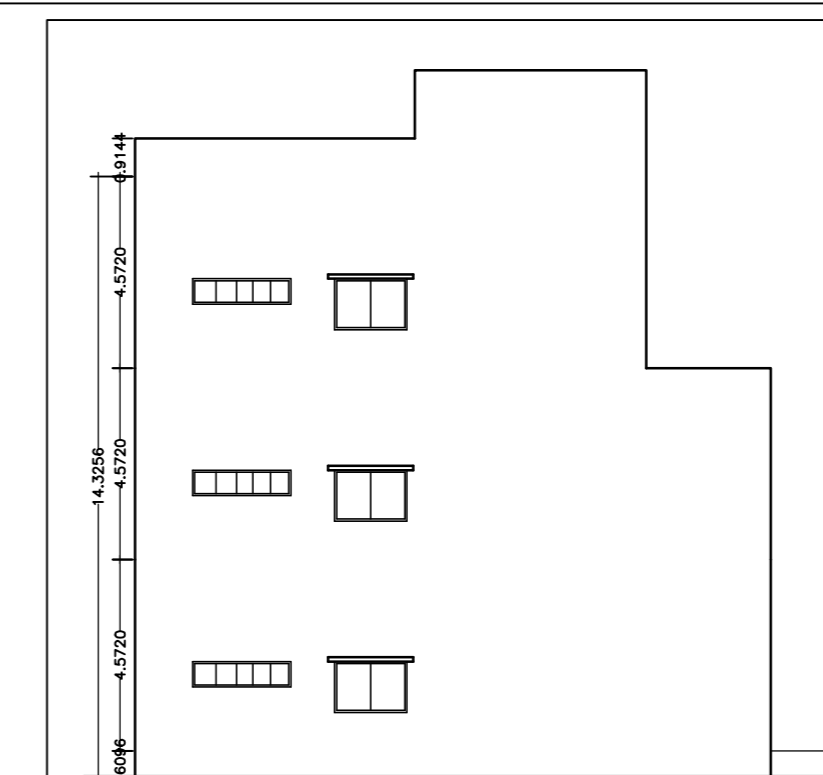


LEFT SIDE (RESTAURENT BLOCK)

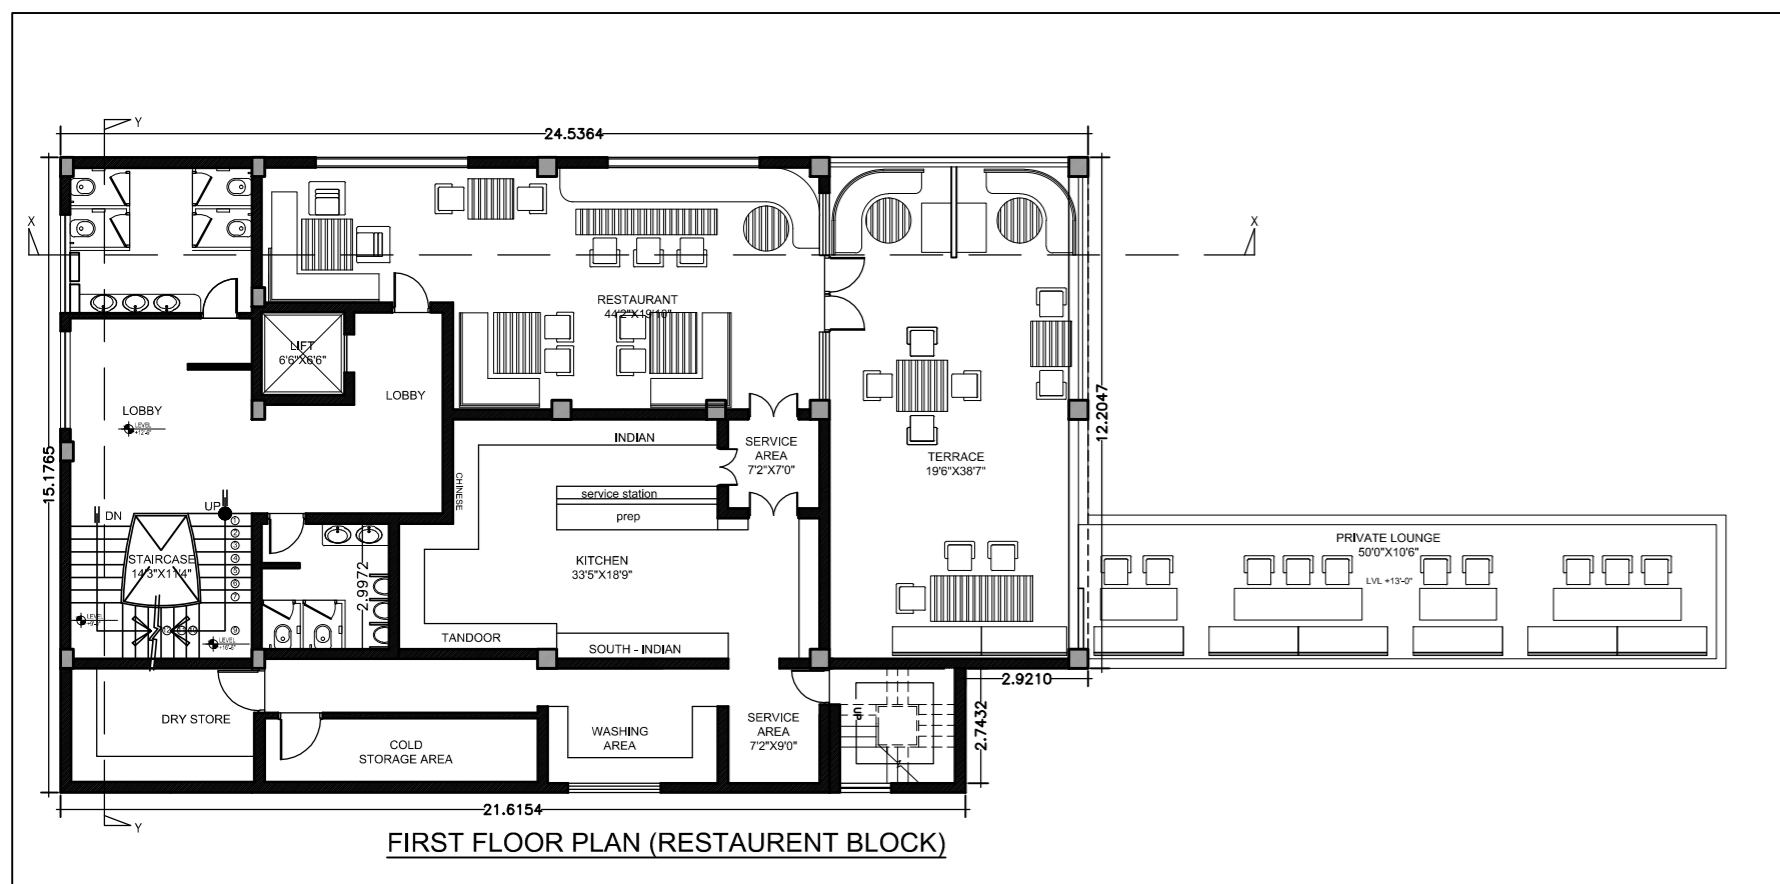


FIRST FLOOR PLAN (RESTAURENT BLOCK)

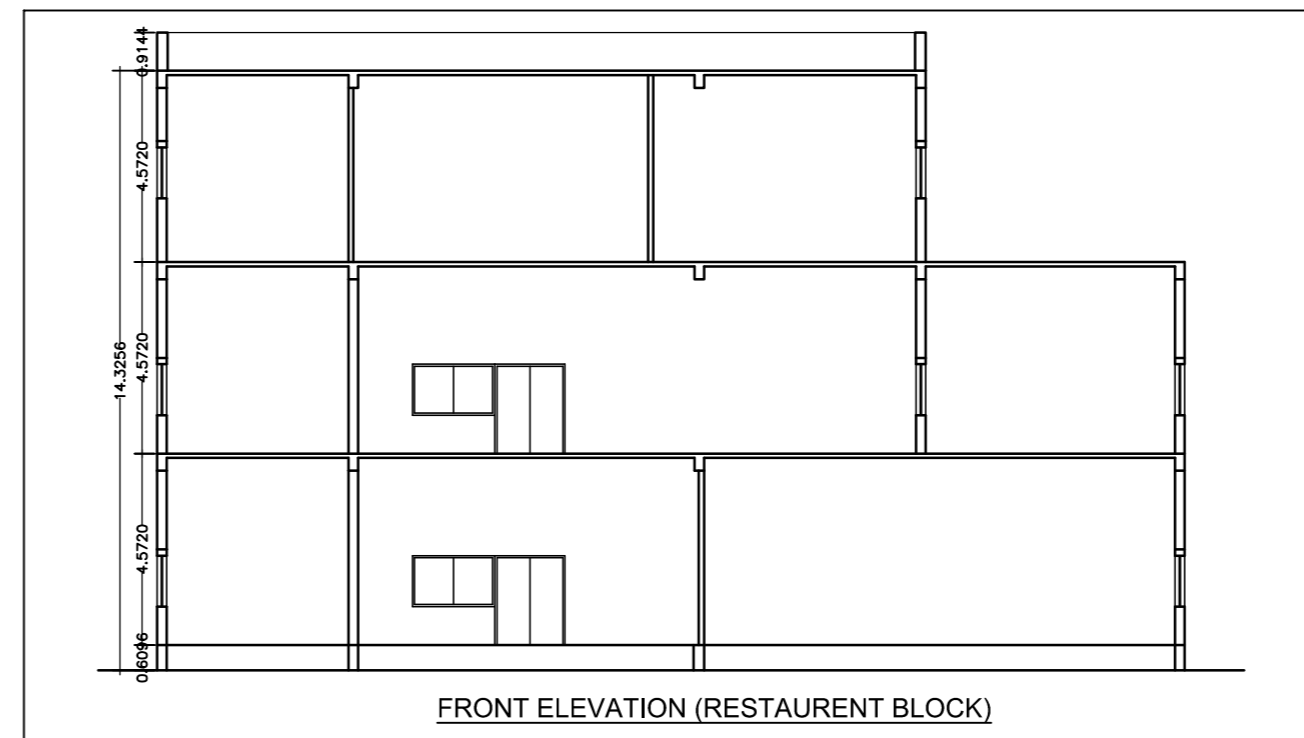


FRONT ELEVATION (RESTAURENT BLOCK)

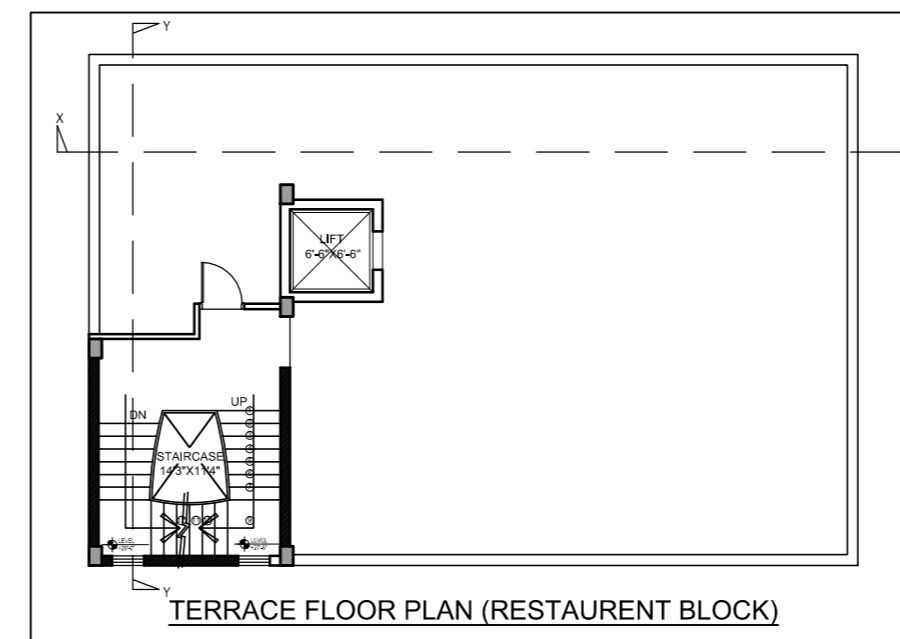

TERRACE FLOOR PLAN (RESTAURENT BLOCK)

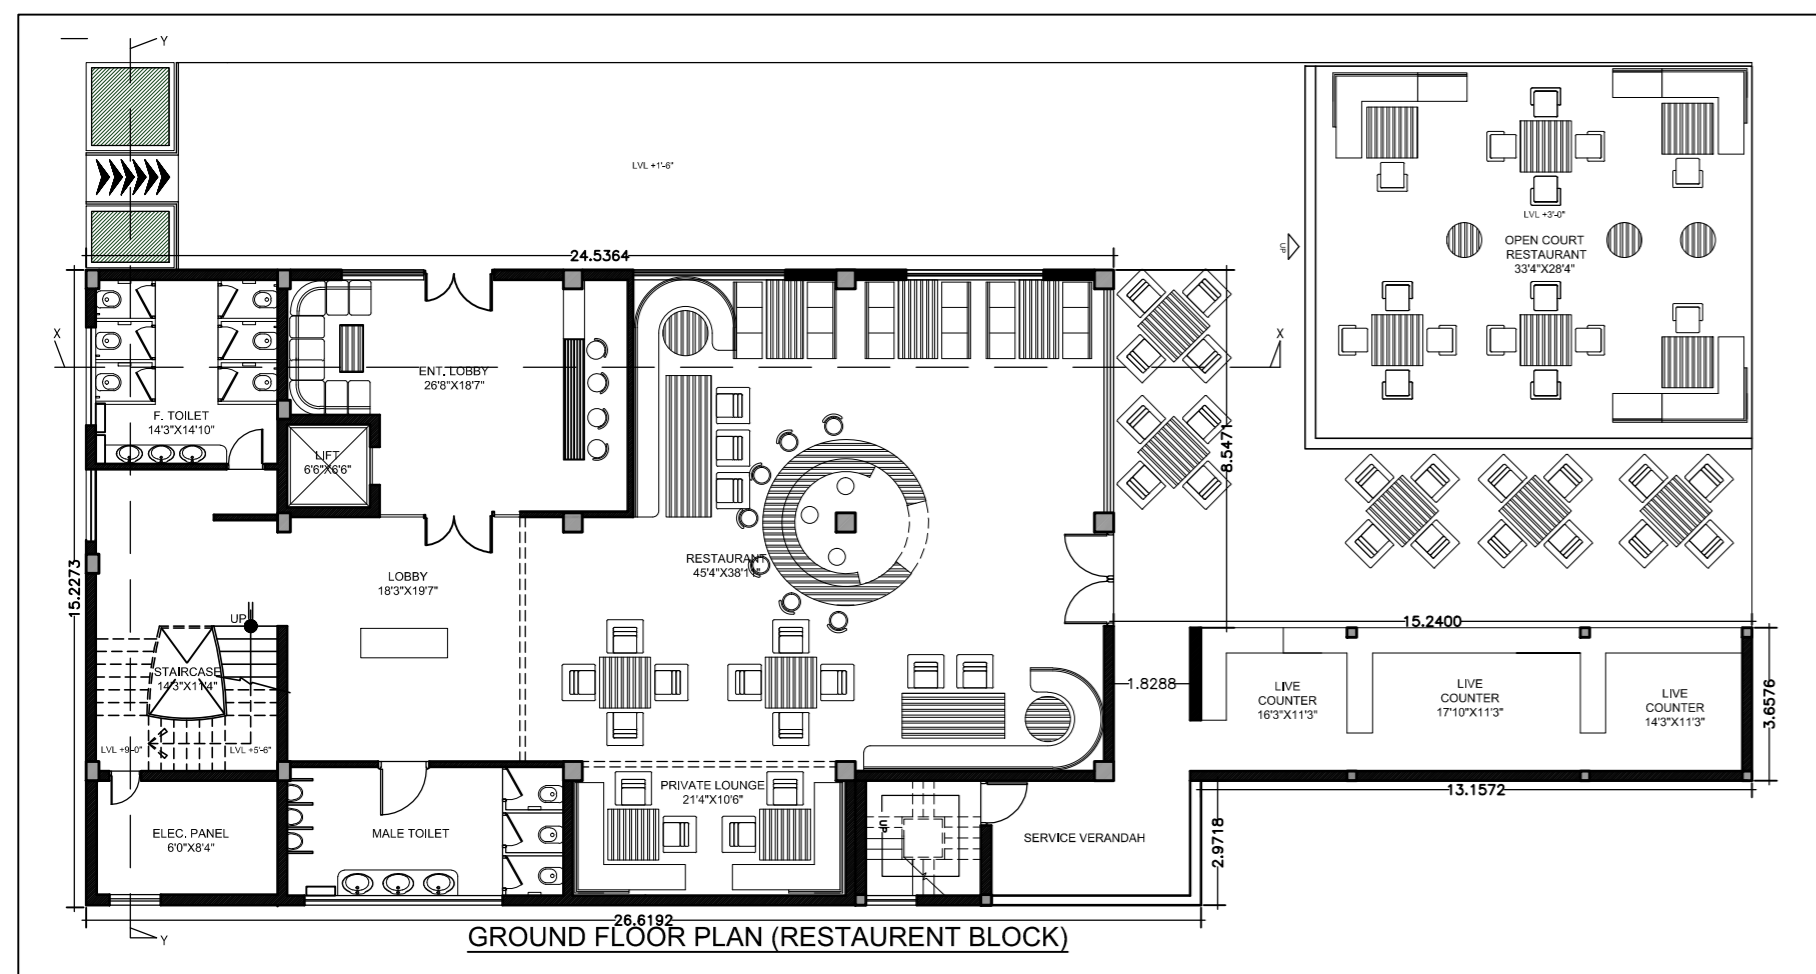

GROUND FLOOR PLAN (RESTAURENT BLOCK)

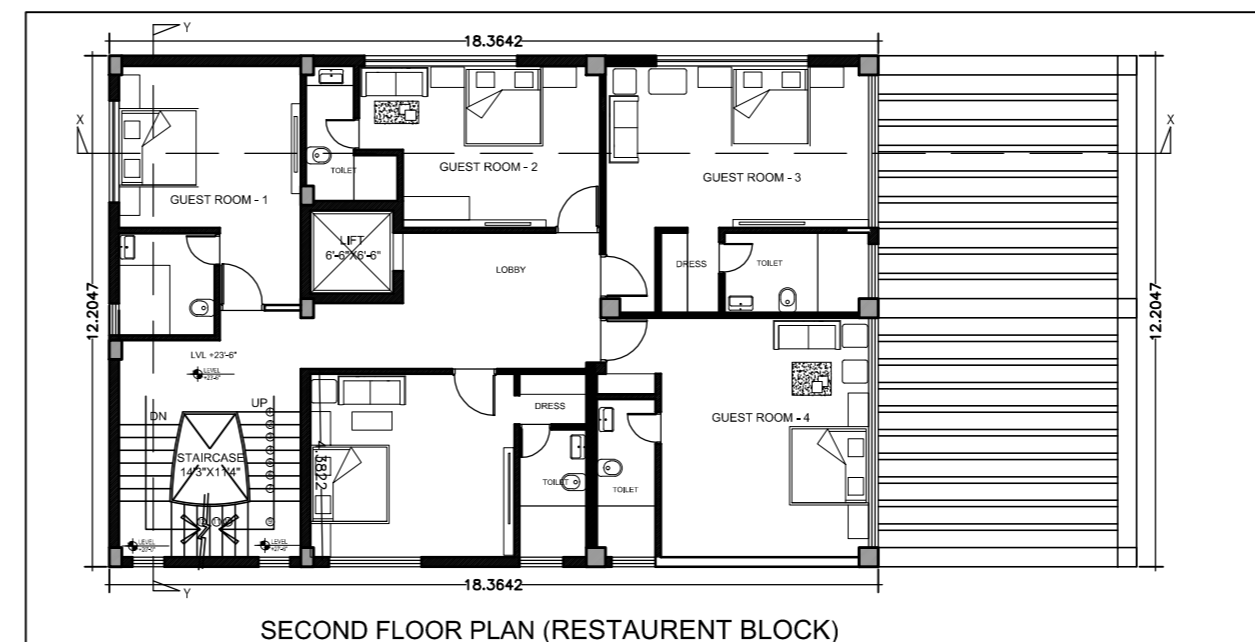

SECOND FLOOR PLAN (RESTAURENT BLOCK)

SCHEDULE OF DOORS AND WINDOWS

REMARKS	SIZE	TYPE
D	1050X2100	WOODEN SINGLE LEAF DOOR
D1	975X2100	WOODEN DOUBLE LEAF DOOR
D2	900X2100	WOODEN DOUBLE LEAF DOOR
D3	750X2100	WOODEN DOUBLE LEAF DOOR
W	1800X1200	ALUMINIUM GLAZED WINDOWS.
W1	1500X1200	DO
W2	900X1200	DO
V	600X600	FIXED VENTILATION

SPECIFICATION

1. BRICK WORK IN FOUNDATION & PLINTH SHALL BE OF FIRST CLASS BRICK IN CEMENT MORTAR 1:6 & HALF BRICK WILL BE 1:4 CEMENT MORTAR.
2. MASONARY FOUNDATION WITH ISOLATED R.C.C. COLOUMN SHALL BE PROVIDED.
3. ALL R.C.C. WORKS SHALL BE DONE (1:2:4) MIX CONCRETE.
4. SAL WOOD FRAME & PAISAL WOOD SHUTTERS SHALL BE USED FOR DOOR.
5. M.S. GLAZED WINDOW AND VENTILATORS WITH GUARD BARS SHALL BE USED.
6. I.P.S. FLOOR SHALL BE USED OVER R.C.C. SLAB / P.C.C.
7. ALL MASONARY SURFACES SHALL BE PLASTERED WITH CEMENT MORTAR 1:6 R.C.C. WITH CEMENT MORTAR 1:4.
8. ALL STEEL AND WOOD WORK SHALL BE PAINTED WITH SYNTHETIC PAINT.
9. ALL SANITARY AND ELECTRICAL FITTINGS SHALL BE OF STANDERD AND COMMERCIAL QUALITY.

STRUCTURAL STABILITY CERTIFICATE

THIS IS TO CERTIFY THAT SEISMIC LOADS HAVE BEEN TAKEN UNDER CONSIDERATION WHILE DESIGNING THE STRUCTURE OF THIS BUILDING. THE DESIGN HAS BEEN DONE AS PER IS 1893/1894 & I.S 4326/1993.

Client

PROPOSED RESTAURENT (G+2), CHANGING ROOM (G+1), BANQUET AND GUEST HOUSE (G+2) FOR KANKE CLUB PVT LTD THROUGH DIRECTOR TAPASYA SINGH; W/O - SANJAY RANJAN SINGH; ON R.S. PLOT NO - 1930 & 1931; KHATA NO - 1; VILLAGE - NAGRI; THANA-KANKE; THANA NO-53, DIST - RANCHI.(JHARKHAND)

NOTE ALL DIMENSION IN MILLIMETER UNLESS OTHERWISE SPECIFIED.

DESIGNED & CHECKED BY Scale: 1:100 Sheet

DRAWN BY Date: 01 of 03

Drng. Name : Plan, Elevation, section & Services NORTH

ISSUE ONLY FOR Submission / construction.

Client Architect