

Total land area = 14,152.43 m²
 = 2122.86 m²
 + 119.80
 = 2133.27 m²

PHASE-2
 TOTAL PLOT AREA - 14152.43 SQ.M
 PROPOSED BLOCK-E - 1035.13 SQ.M
 PROPOSED BLOCK-F - 1035.13 SQ.M
 PROPOSED BLOCK-G - 866.68 SQ.M
 PROPOSED BLOCK-H - 866.68 SQ.M
 1-STP - 291 SQ.M
 2-TWO WHEELER PARKING - 264
 1-CAR PARKING - 137

TSL INTERNAL CIRCULATION			
DISCIPLINE	NAME	SIGNATURE	DATE
PROCESS			
CIVIL			
STR.			
ELE.			
M/E & CA			
M & U			
PRO.			
CON.			
ENV.			

DESIGN CONSULTANT	TATA STEEL LIMITED		M/C SYMBOL
	RM Location - Noamundi		
EPC CONTRACTOR	CHEVROX CONSTRUCTIONS PVT LTD		DEPARTMENT
			ENGINEERING
TITLE	SANGRAM SAI TOWNSHIP, PHASE - 2		EQUIP/AREA
CONTRACT/ORDER REF.			NOAMUNDI
DRG.NO.	A001	REV.	DETAIL
SCALE	DRN./20-02-2023	CHKD./20-02-2023	APPD./DATE
CADD SOFTWARE			PROJECT
			NOAMUNDI TOWNSHIP PHASE 2
	DRG.No.	A001	WEIGHT IN KG
			SHEET No
			A1
			REV
			R1

NO.	DATE	REVISION	PREP.	CHKD.	APP.	NOTES	DRG. NO.	REFERENCES
R1	20-02-2023	OVERALL REVISED						
RO	07-02-2023	ISSUED FOR APPROVAL						

© All rights reserved, including granting patent rights and industrial property rights. This technical document contains proprietary information of TATA STEEL LTD. and issued for specific project. Unauthorised usage, reproduction or distribution in any form, is not permitted.

SITE PLAN

DATE	14-08-2023
SHEET NO	1
PROJECT NAME	SANGRAM SAI TOWNSHIP PHASE 2
PLANNING	NOAMUNDI
ARCHITECT	NOAMUNDI
STRUCTURAL	NOAMUNDI
ELECTRICAL	NOAMUNDI
M/E & CA	NOAMUNDI
MEP	NOAMUNDI
PRO.	NOAMUNDI
CON.	NOAMUNDI
ENV.	NOAMUNDI

Buildingwise Floor FAR Details

Table with columns for Block (E, H, I, G), Floor No., Proposed Floor Area, and Total FAR. Includes sub-tables for Gross Area, Net Area, and FAR Breakdown.

Required Parking(Table 7a)

Table showing Required Parking for various vehicle types: Motor Cycle, 2 Wheeler, 3 Wheeler, 4 Wheeler, 5 Wheeler, 6 Wheeler, 7 Wheeler, 8 Wheeler, 9 Wheeler, 10 Wheeler.

Parking Check (Table 7b)

Table for Parking Check comparing Required and Proposed parking spaces for different vehicle types.

FAR & Tenement Details (Table 4c-1)



Table showing FAR and Tenement details for various building types and blocks, including Proposed FAR, Actual FAR, and Total FAR.

Building USE/SUBUSE Details


Table mapping Building Name and Building Use to Building Sub-use and Building Structure.

COLOR INDEX table mapping colors to boundary types: Red for PLOT BOUNDARY, Green for BEST/WORKING ROAD, Yellow for PROPOSED CONSTRUCTION, Blue for COMMON FOOT ROAD, Purple for ROAD WORKING AREA, and Grey for EXISTING TO BE DEMOLISHED.

DATE	14-06-2023
SHEET NO.	3
Project No.	WSZP/BJP/0003/2023
Client	TATA STEEL LIMITED JAMSHEDPUR (SANGRAM SAI TOWNSHIP, PHASE - 2)
Khata No	2
Plot No	597
Village Name	Mahudi
Use	Residential
SubUse	Bungalow/ Dwelling / Non Apartment

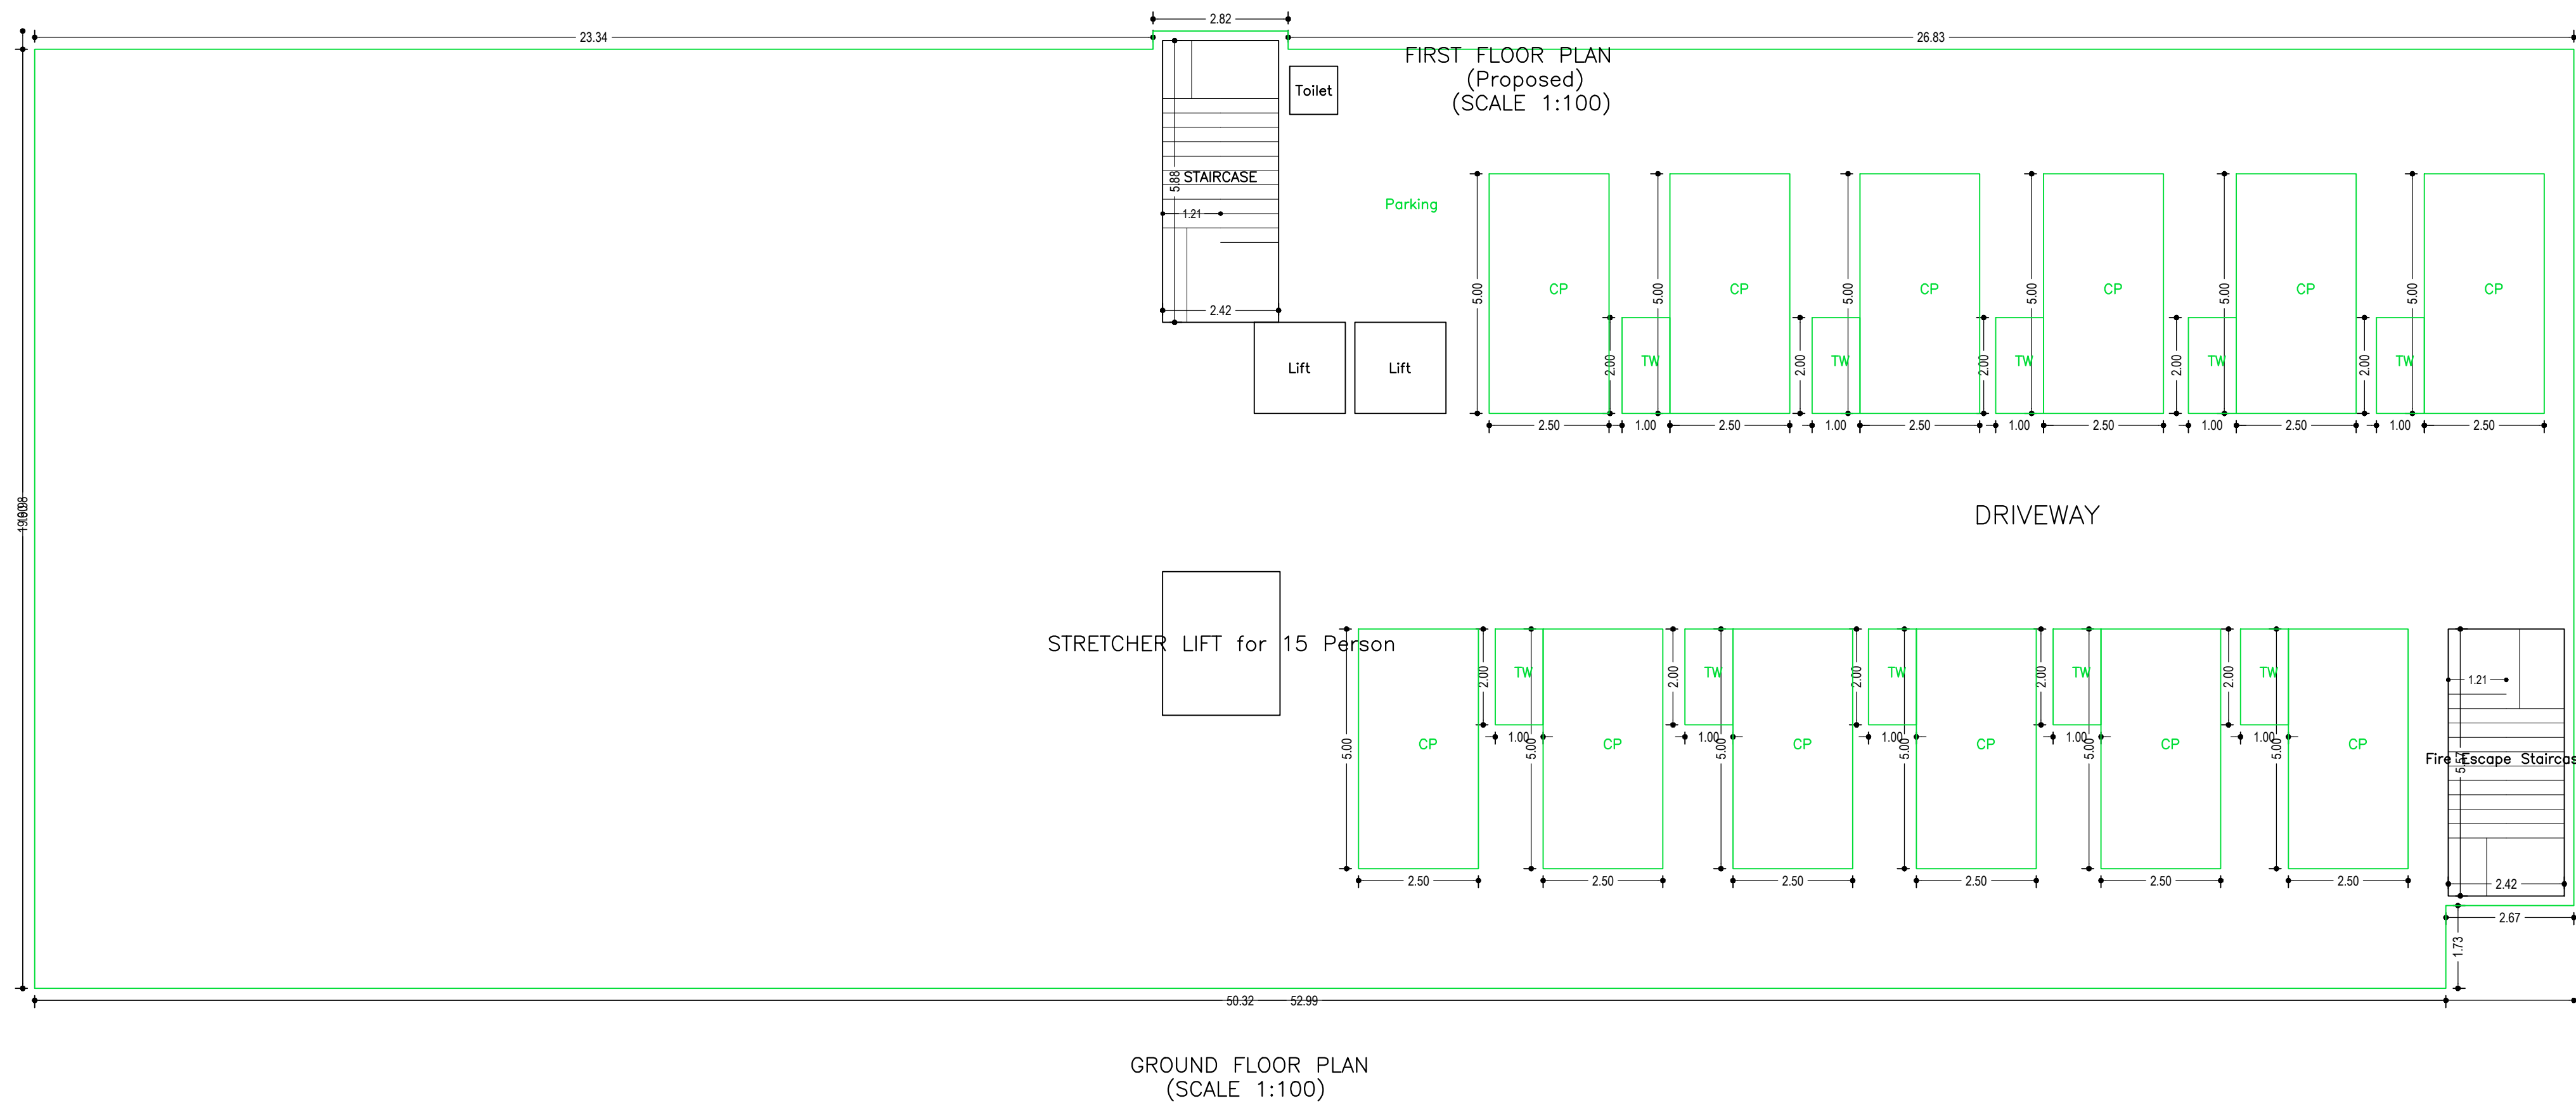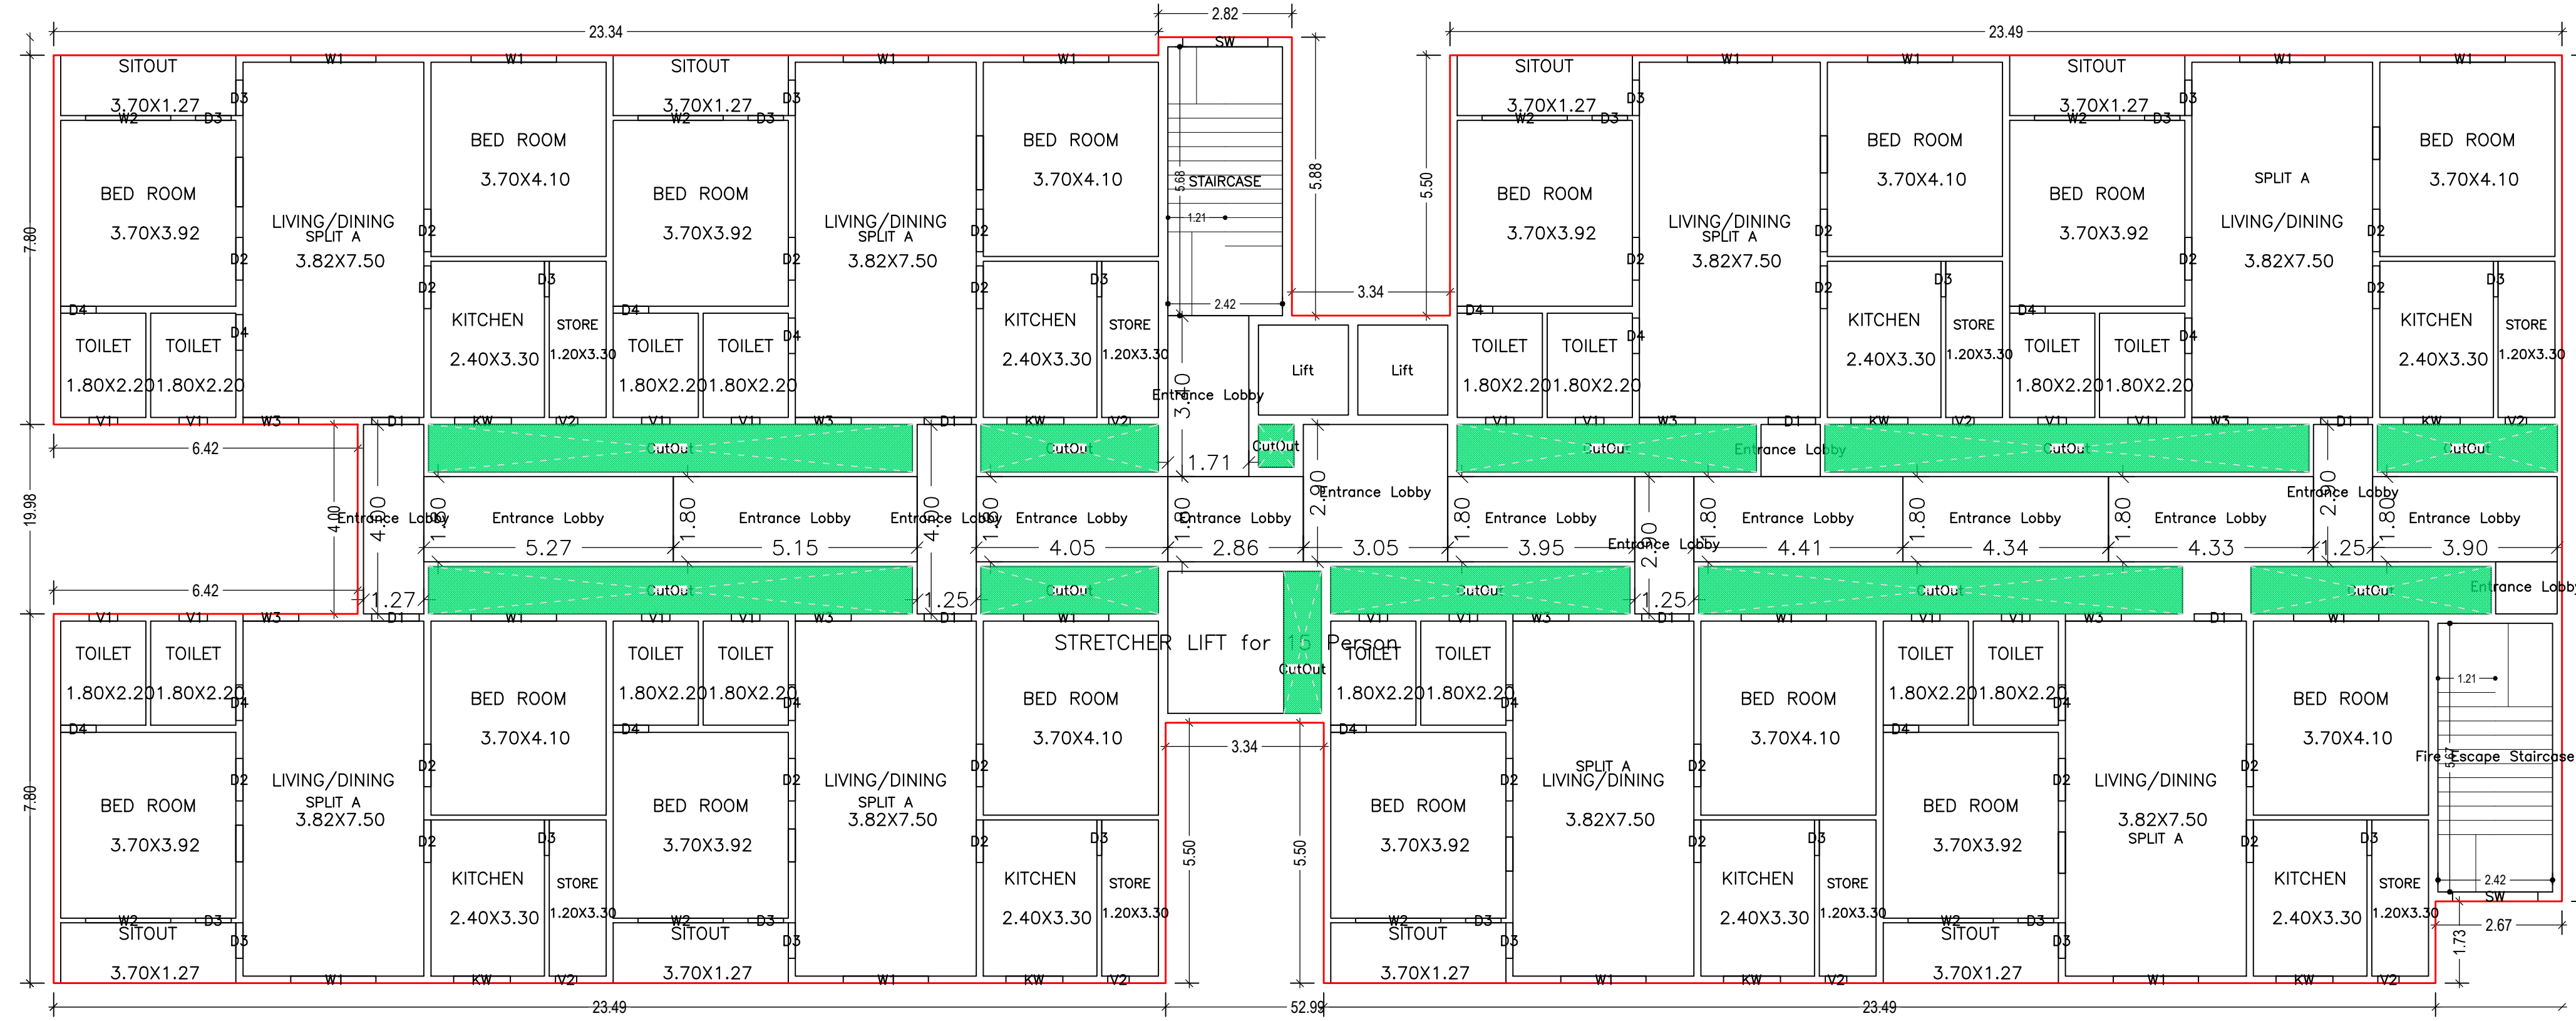

LTP NAME AND SIGNATURE	STRUCTURAL ENG'S NAME AND SIGNATURE	BUILDER NAME AND SIGNATURE	DIGITAL SIGNATURE
ANOOP KUMAR WSZP/ENG/0001/2019			

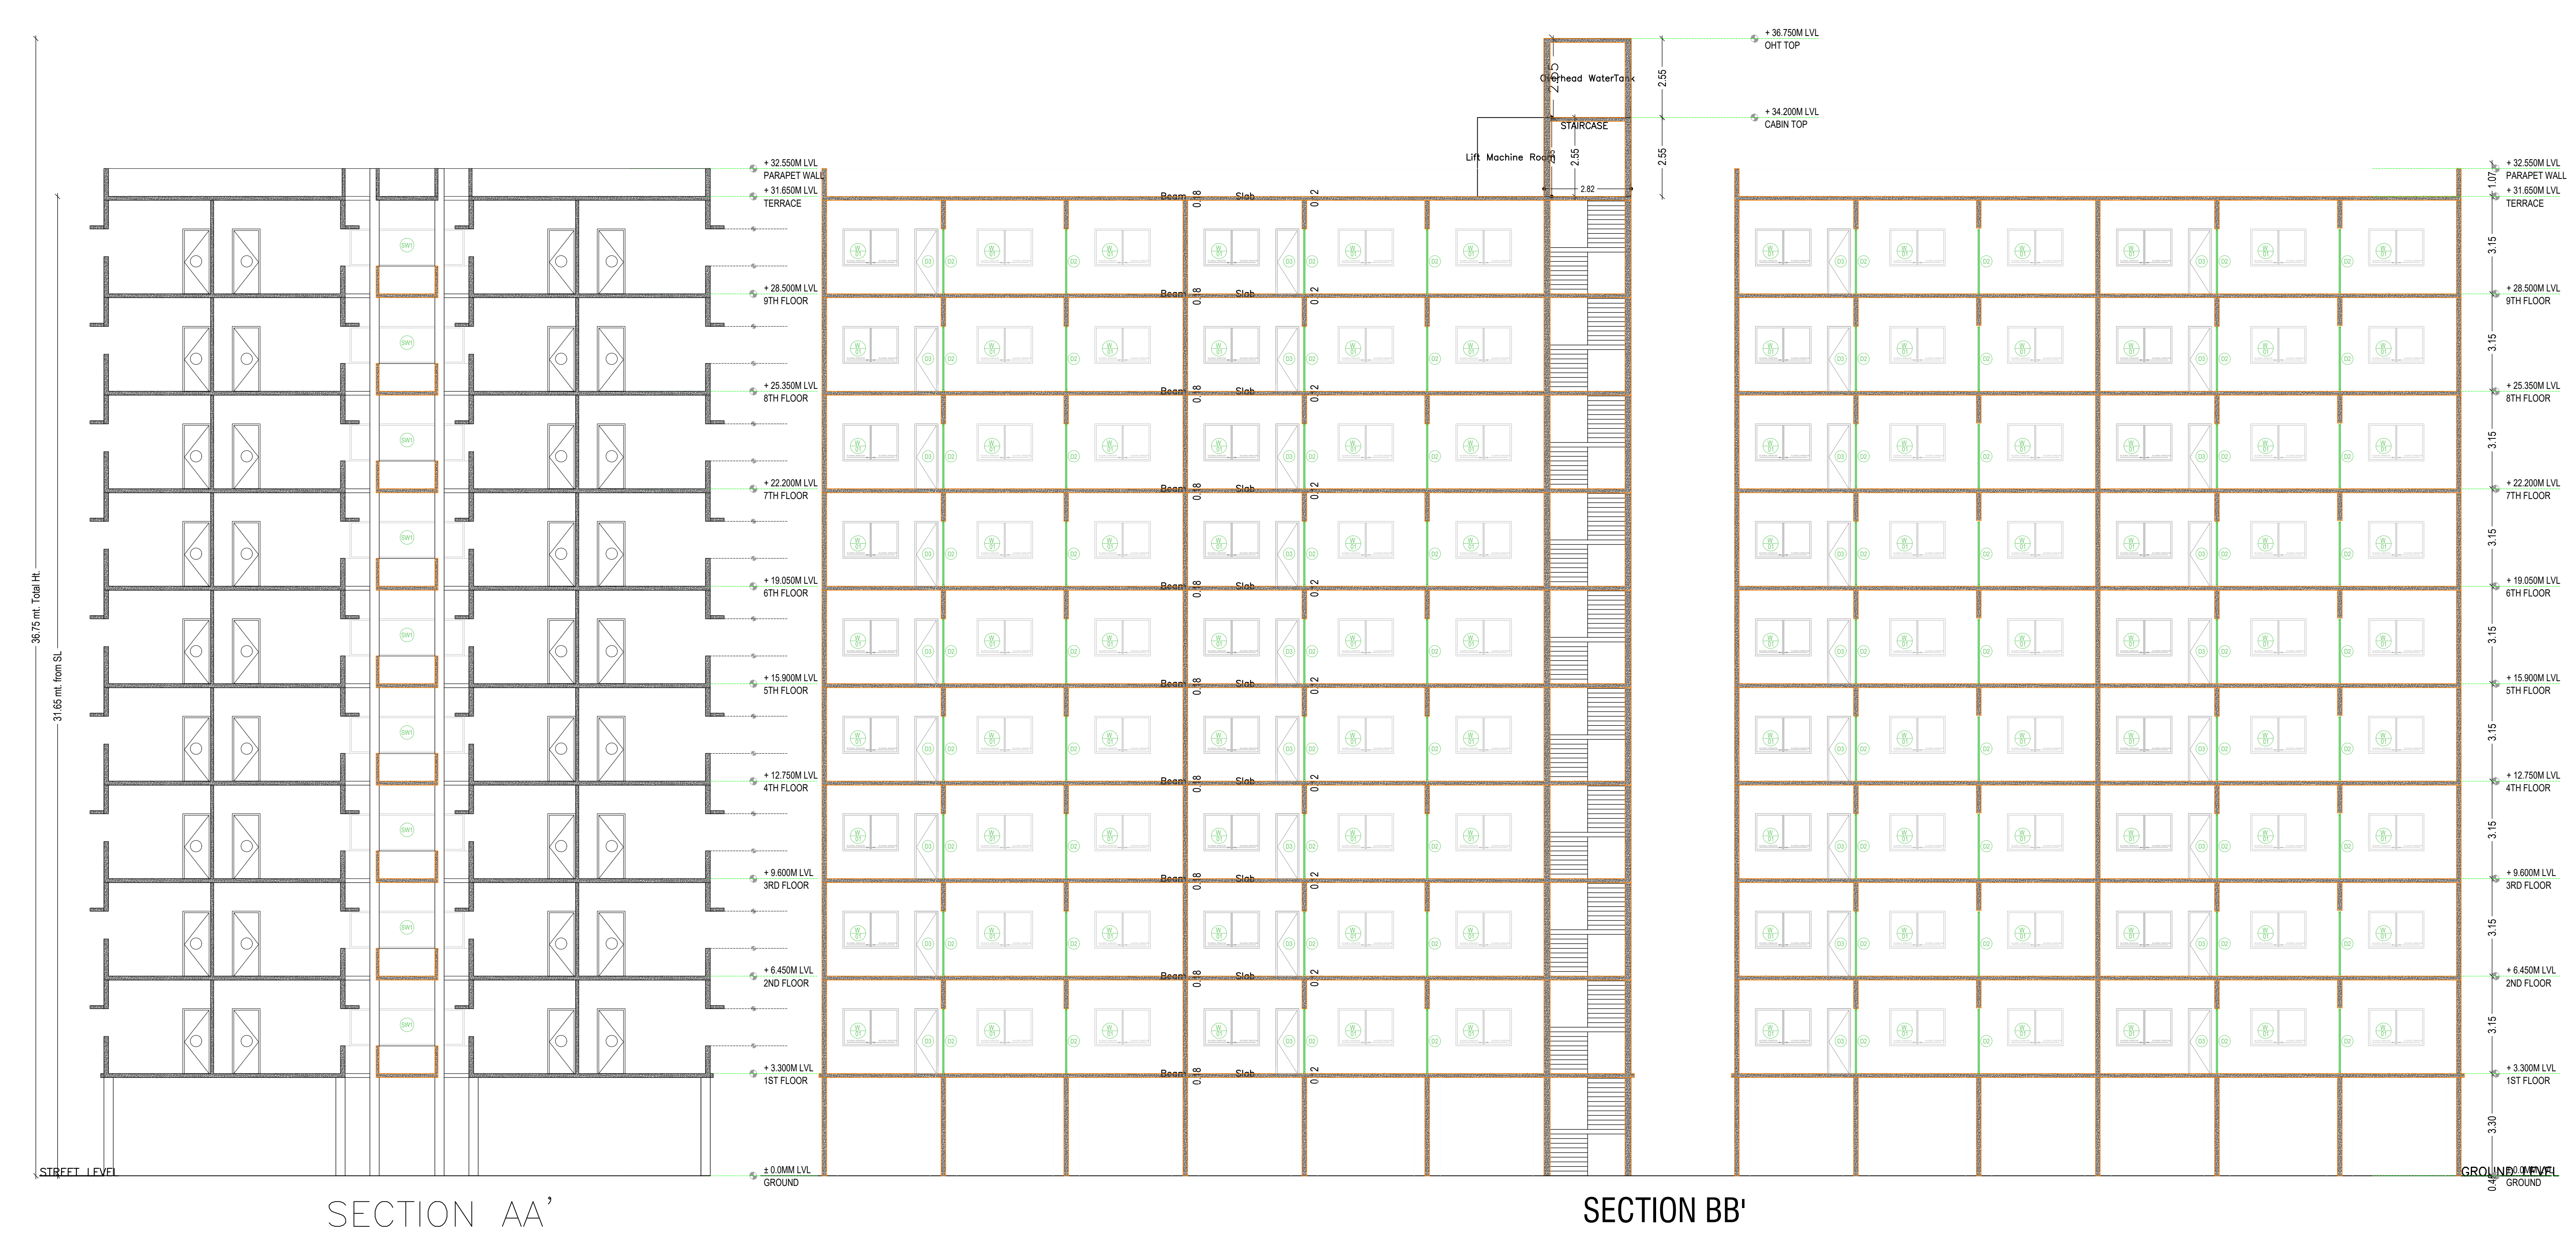

Building :1 (BLOCK F)

Item Name	Quantity	Unit	Rate	Amount
Structural Steel	1000.00	kg	100.00	100000.00
Concrete	5000.00	m ³	150.00	750000.00
Brickwork	10000.00	m ²	100.00	1000000.00
Plaster	20000.00	m ²	50.00	1000000.00
Paint	1000.00	kg	100.00	100000.00
Roofing	5000.00	m ²	200.00	1000000.00
Sanitary	100.00	nos	1000.00	100000.00
Electrical	500.00	nos	200.00	100000.00
Waterproofing	10000.00	m ²	100.00	1000000.00
Other	1000.00	nos	100.00	100000.00
Total				5000000.00

SCHEDULE OF DOOR:



BUILDING NAME	NAME	LENGTH	HEIGHT	NO. OF
Block F	DOOR	2.10	2.10	100
Block F	DOOR	2.10	2.10	100
Block F	DOOR	2.10	2.10	100
Block F	DOOR	2.10	2.10	100



SCHEDULE OF WINDOW/VENTILATION:

BUILDING NAME	NAME	LENGTH	HEIGHT	NO. OF
Block F	WINDOW	1.50	1.50	100
Block F	WINDOW	1.50	1.50	100
Block F	WINDOW	1.50	1.50	100
Block F	WINDOW	1.50	1.50	100


Unit/BUA Table for Building :1 (BLOCK F)

FLOOR	Name	Unit/BUA Type	Area	Count	No. of Rooms	No. of Tenants
FIRST FLOOR PLAN	FLAT	FLAT	100.00	100	1	1
	FLAT	FLAT	100.00	100	1	1
	FLAT	FLAT	100.00	100	1	1
	FLAT	FLAT	100.00	100	1	1
	FLAT	FLAT	100.00	100	1	1
TYPICAL 2, 3, 4, 5, 6, 7, 8 & 9 FLOOR PLAN	FLAT	FLAT	100.00	100	1	1
	FLAT	FLAT	100.00	100	1	1
	FLAT	FLAT	100.00	100	1	1
	FLAT	FLAT	100.00	100	1	1
	FLAT	FLAT	100.00	100	1	1
Total			600.00	600	600	600

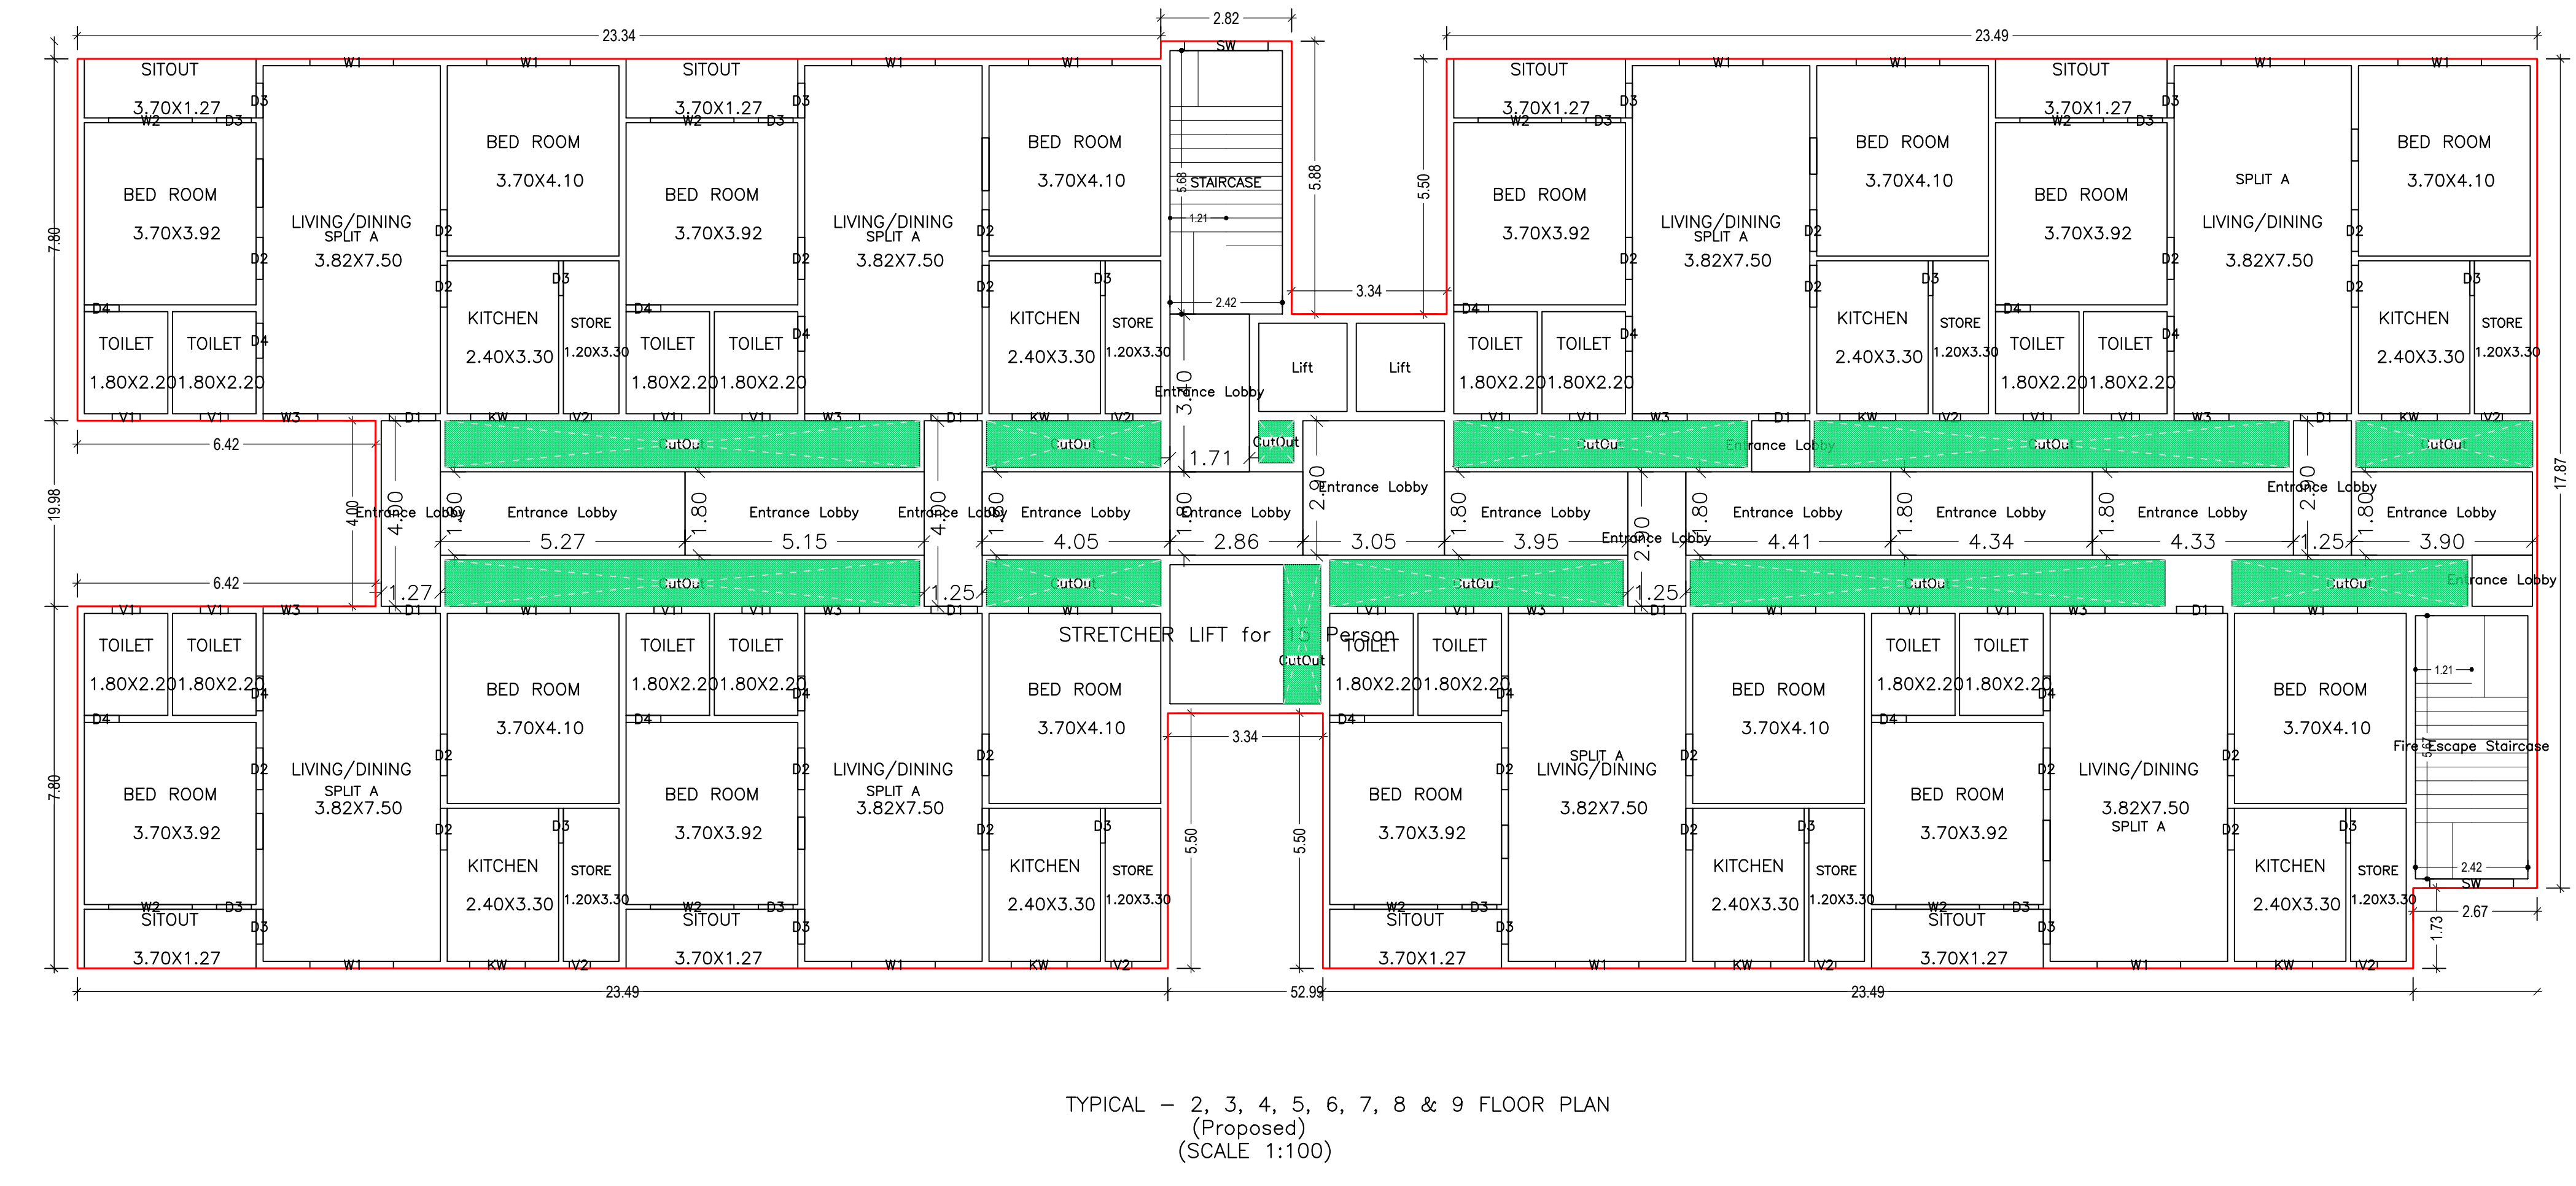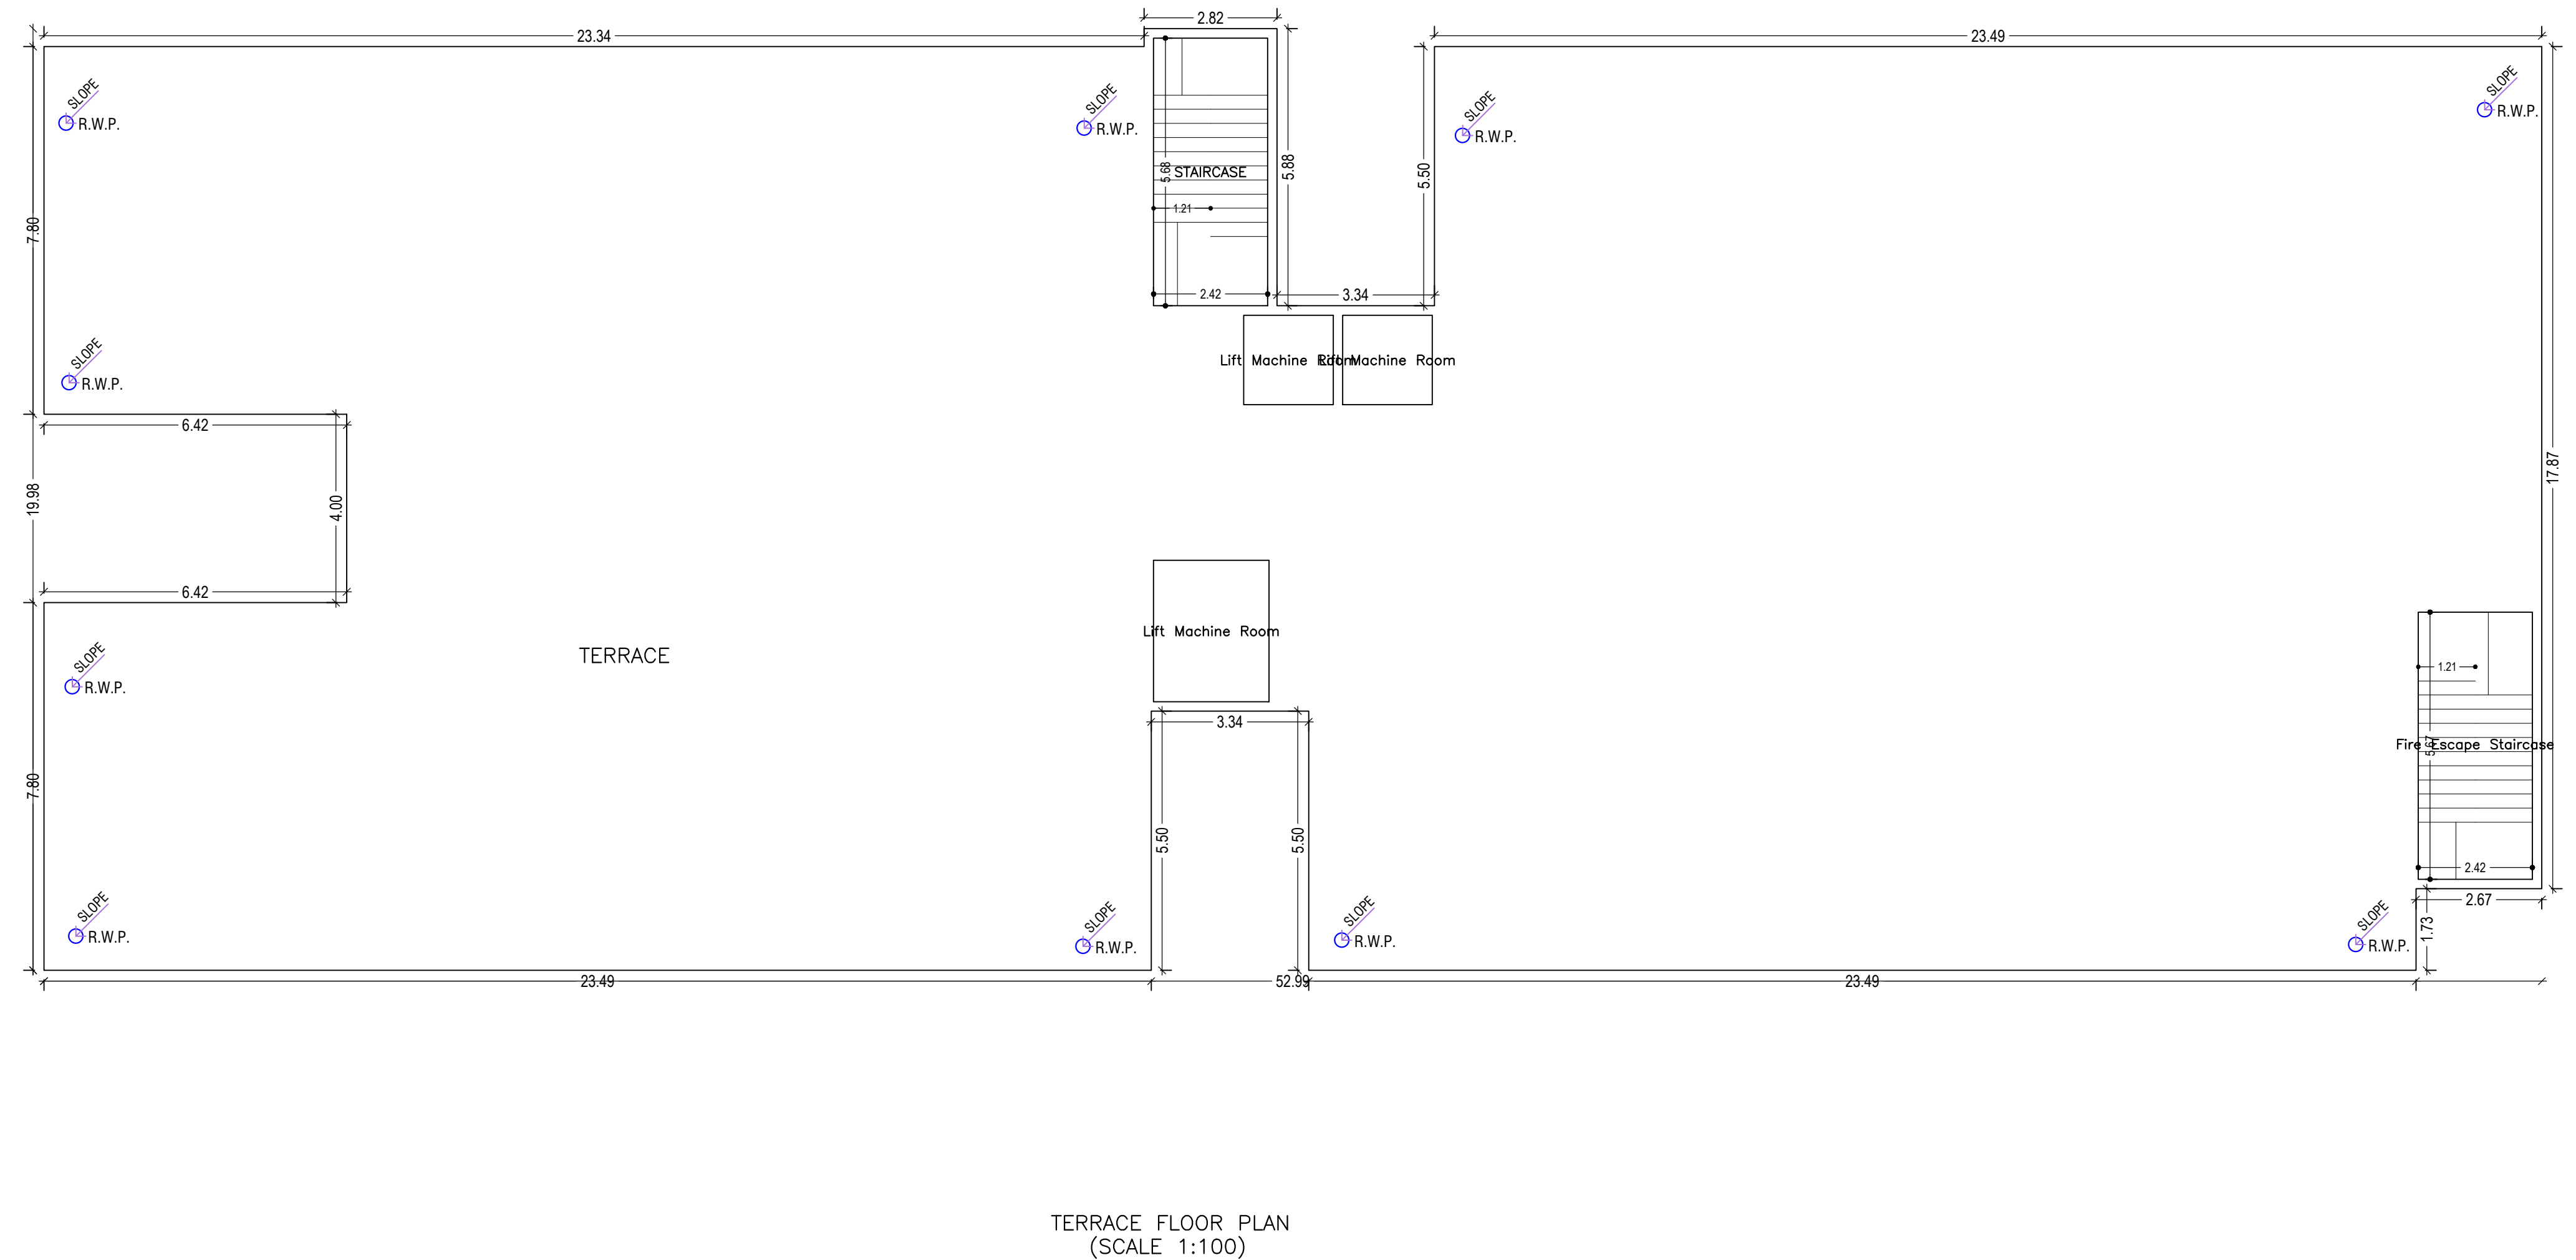


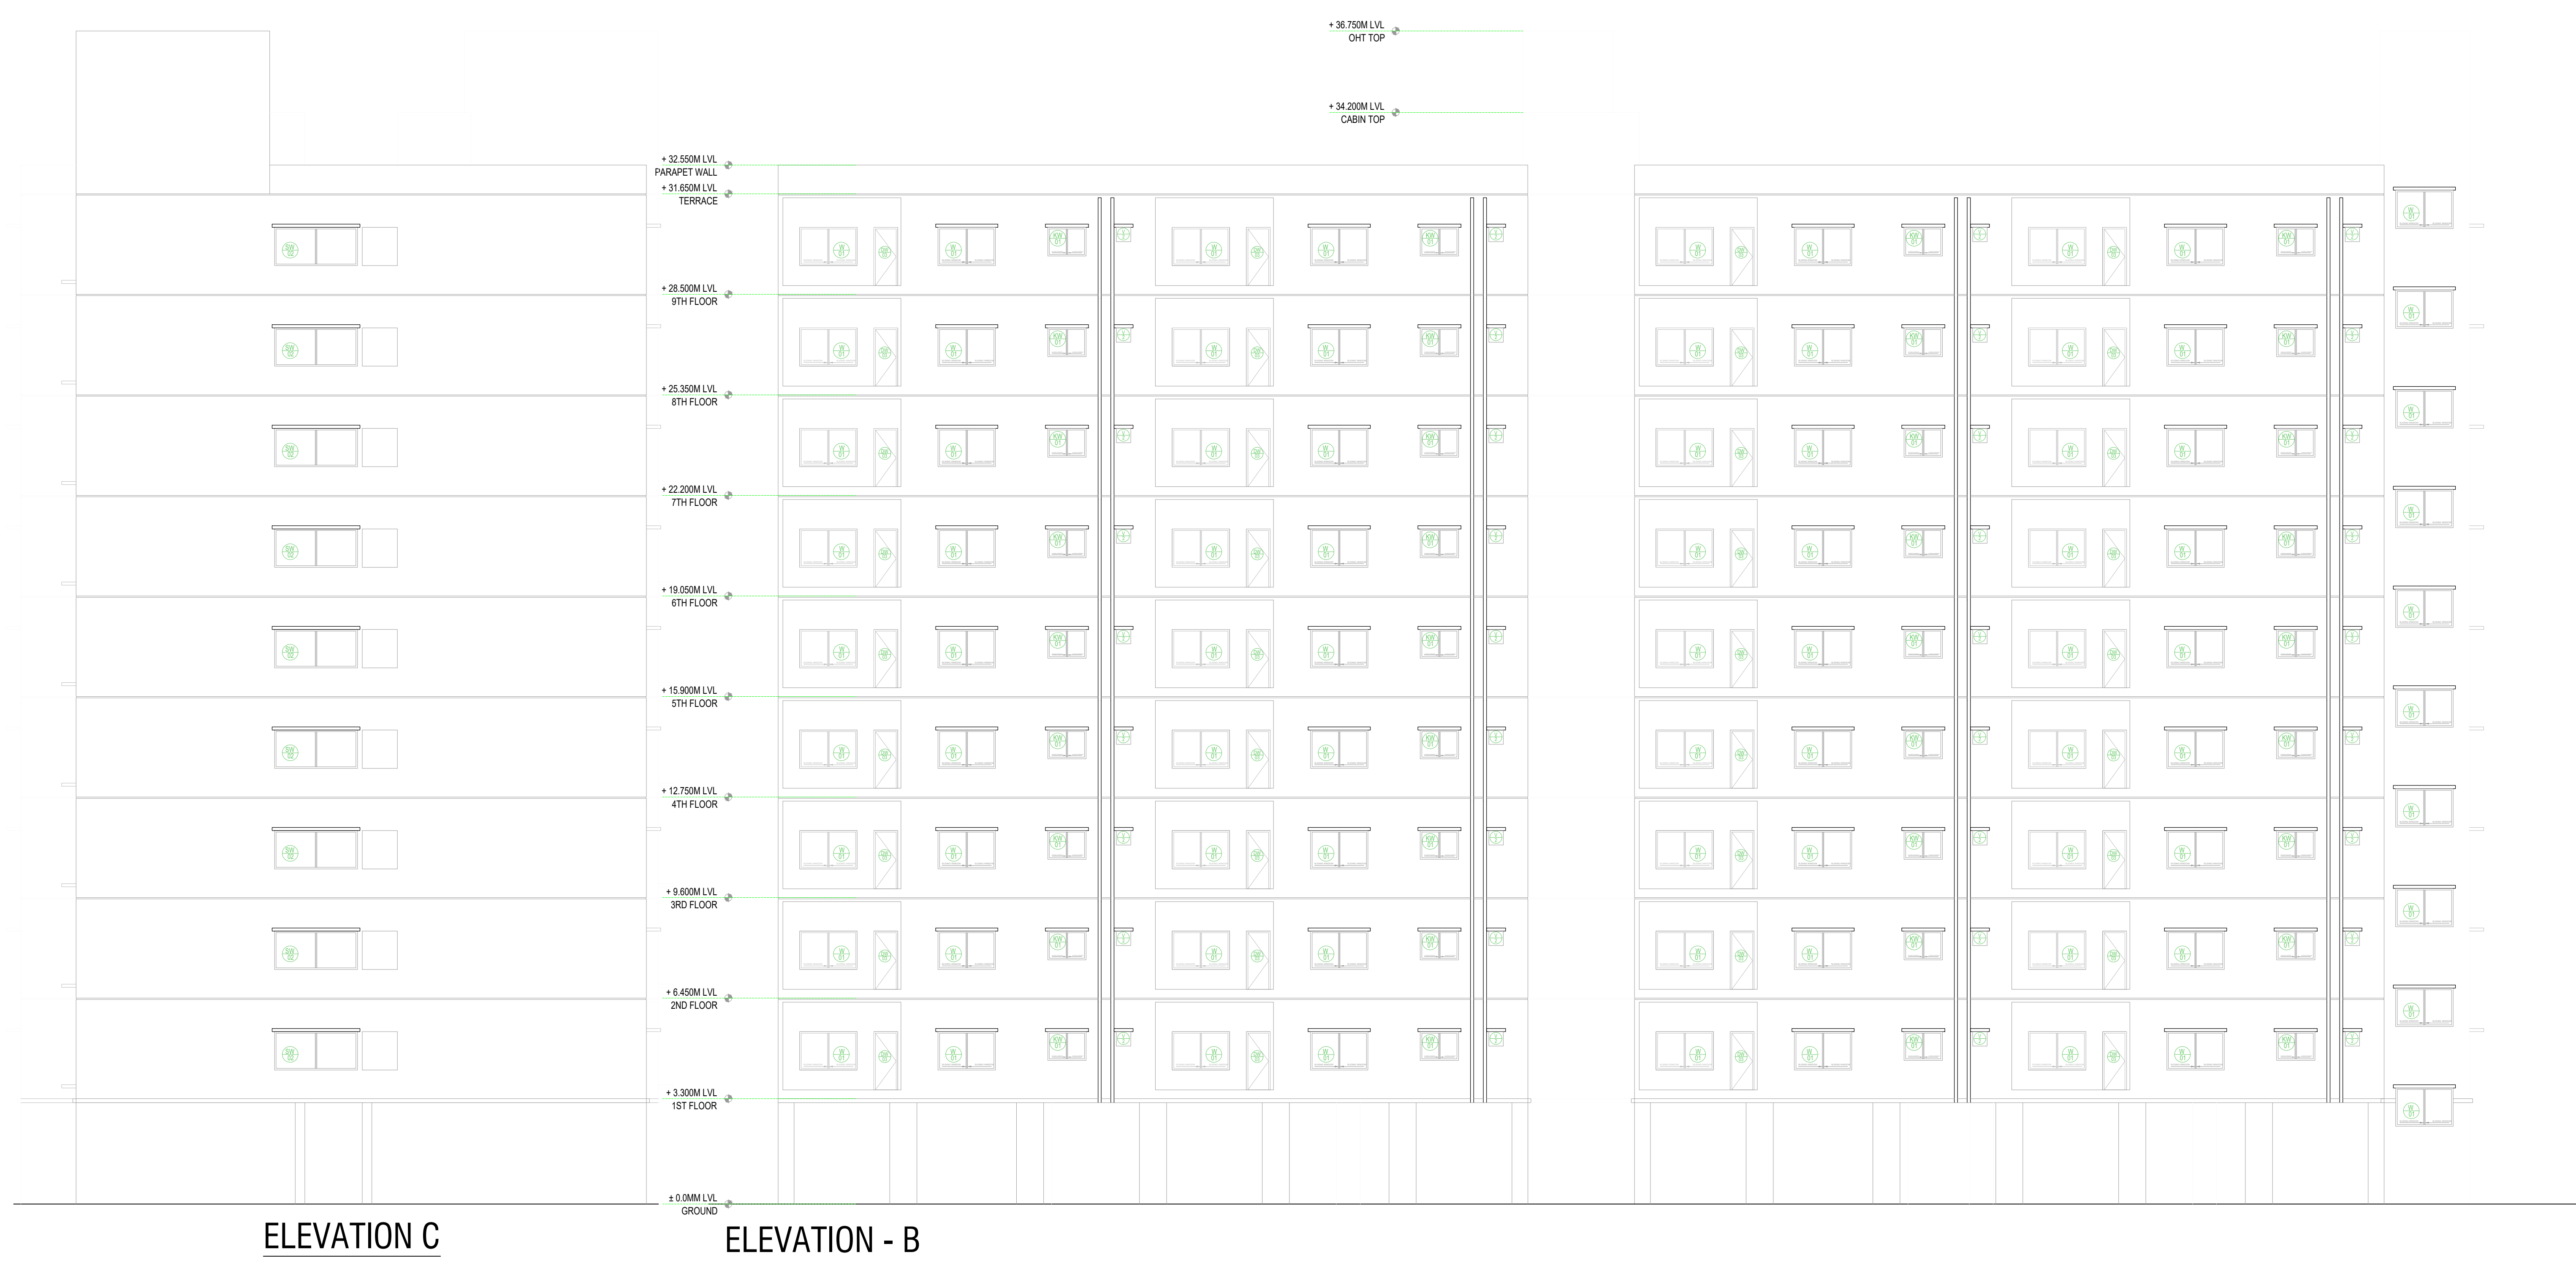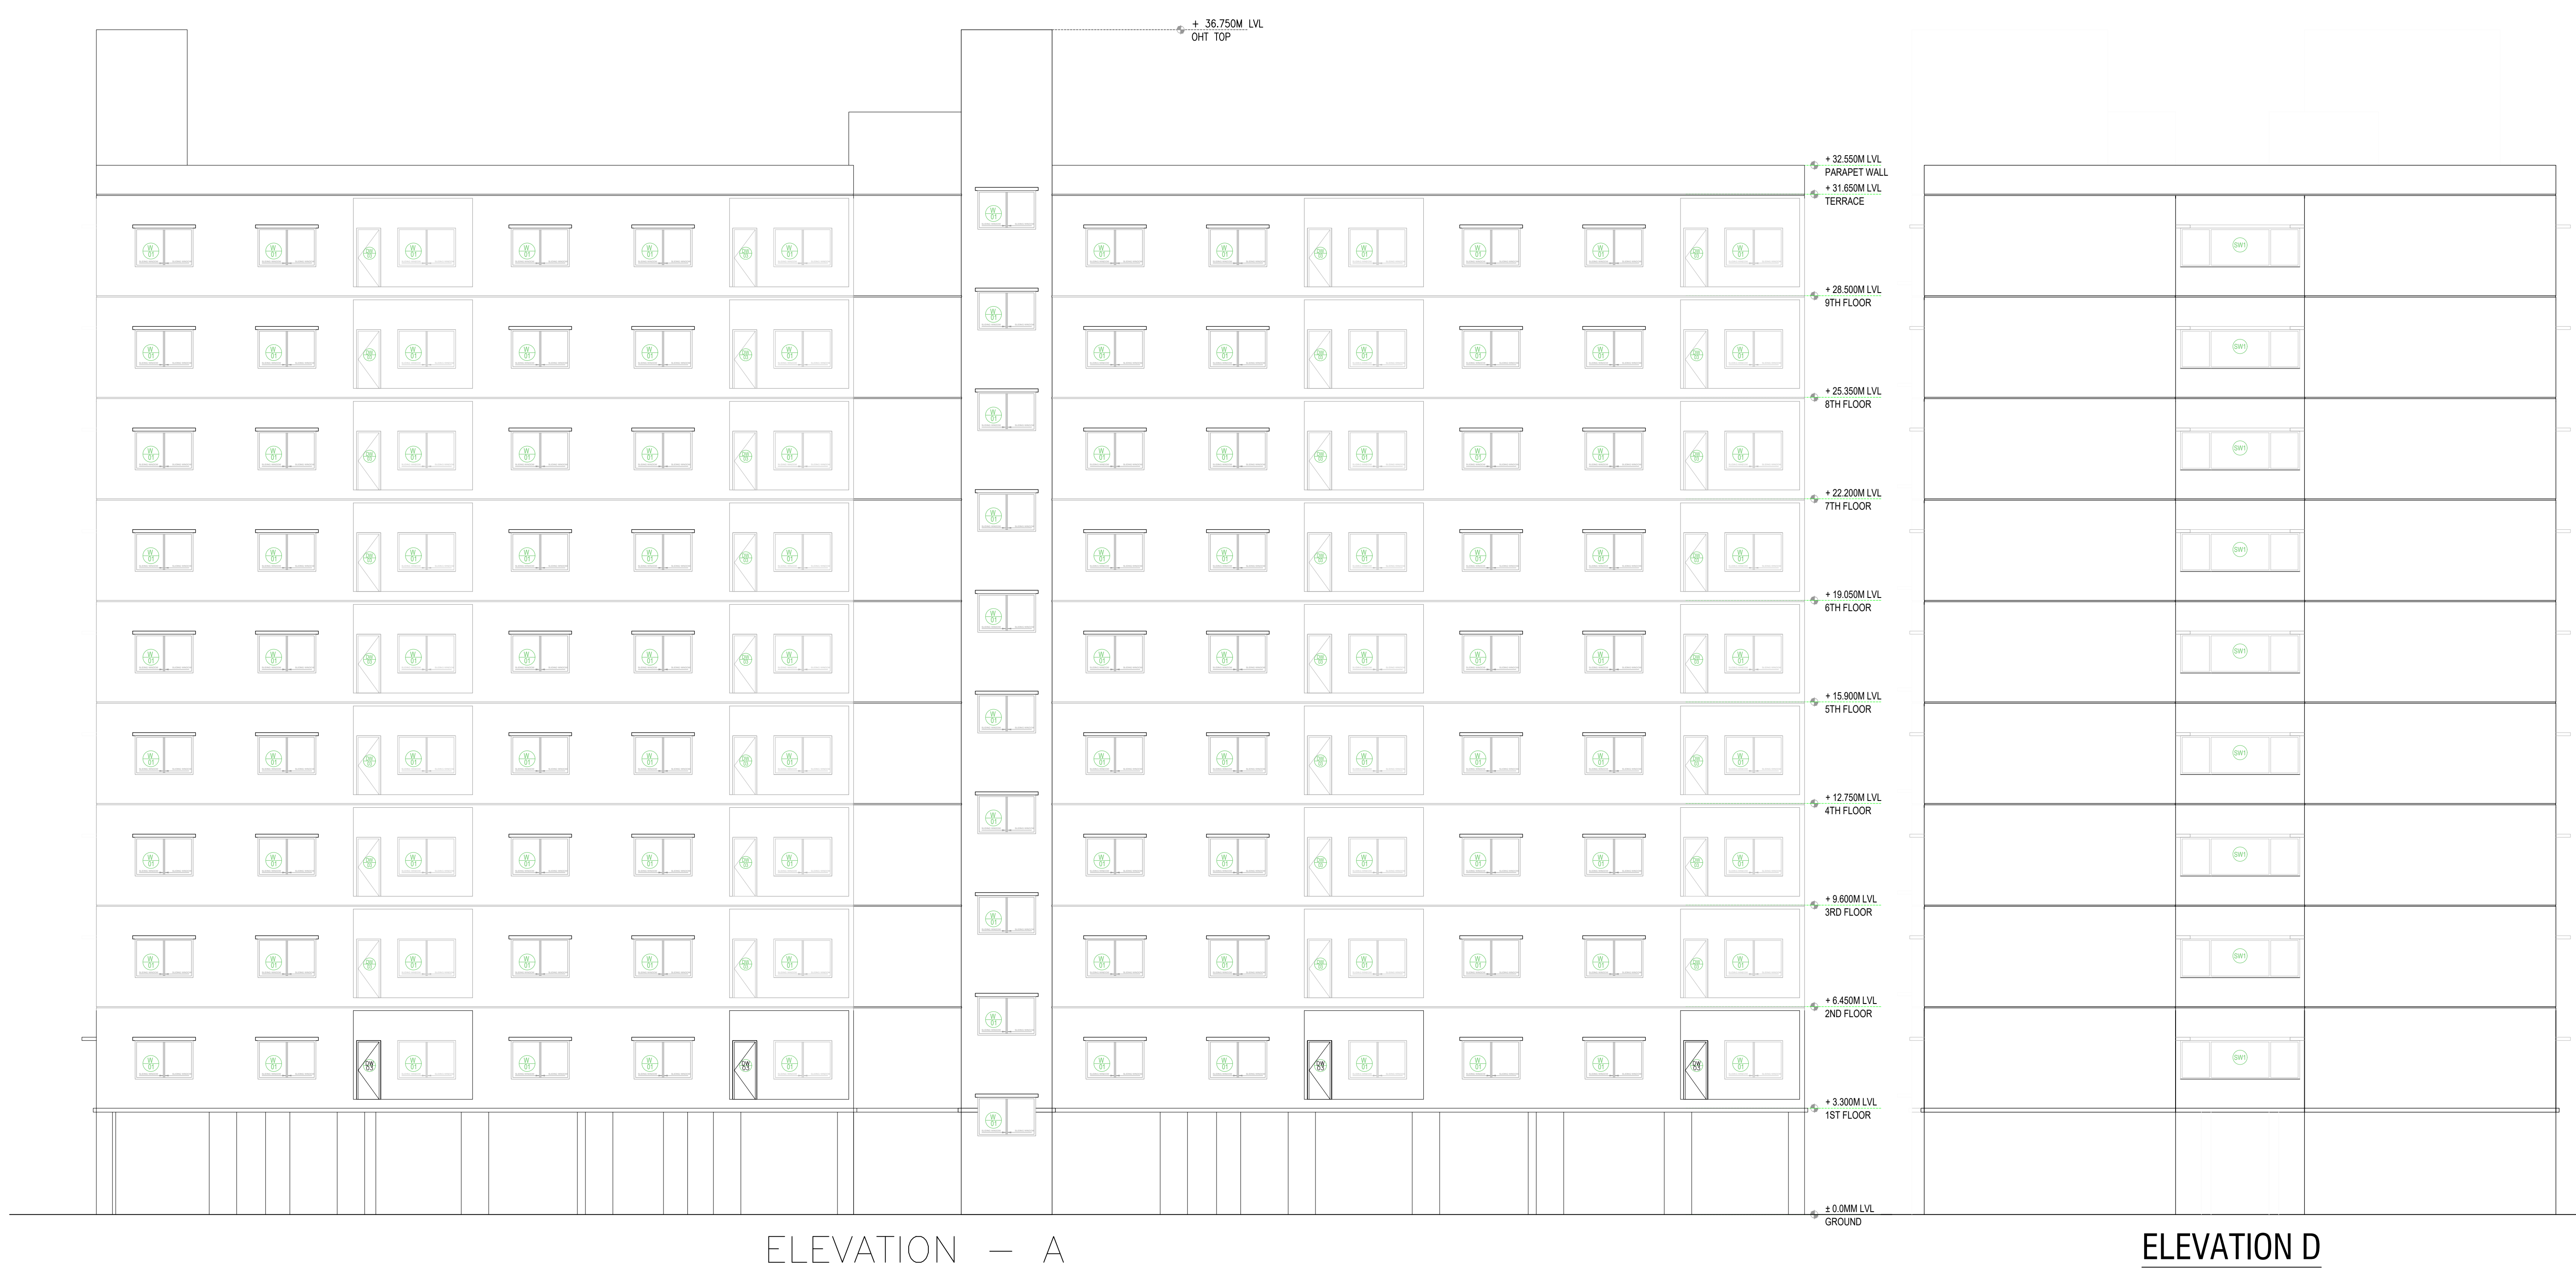


DATE	DESIGNER	CHECKER	APPROVER
	ANUP KUMAR		
	VGDP/ENG/2021/0211		

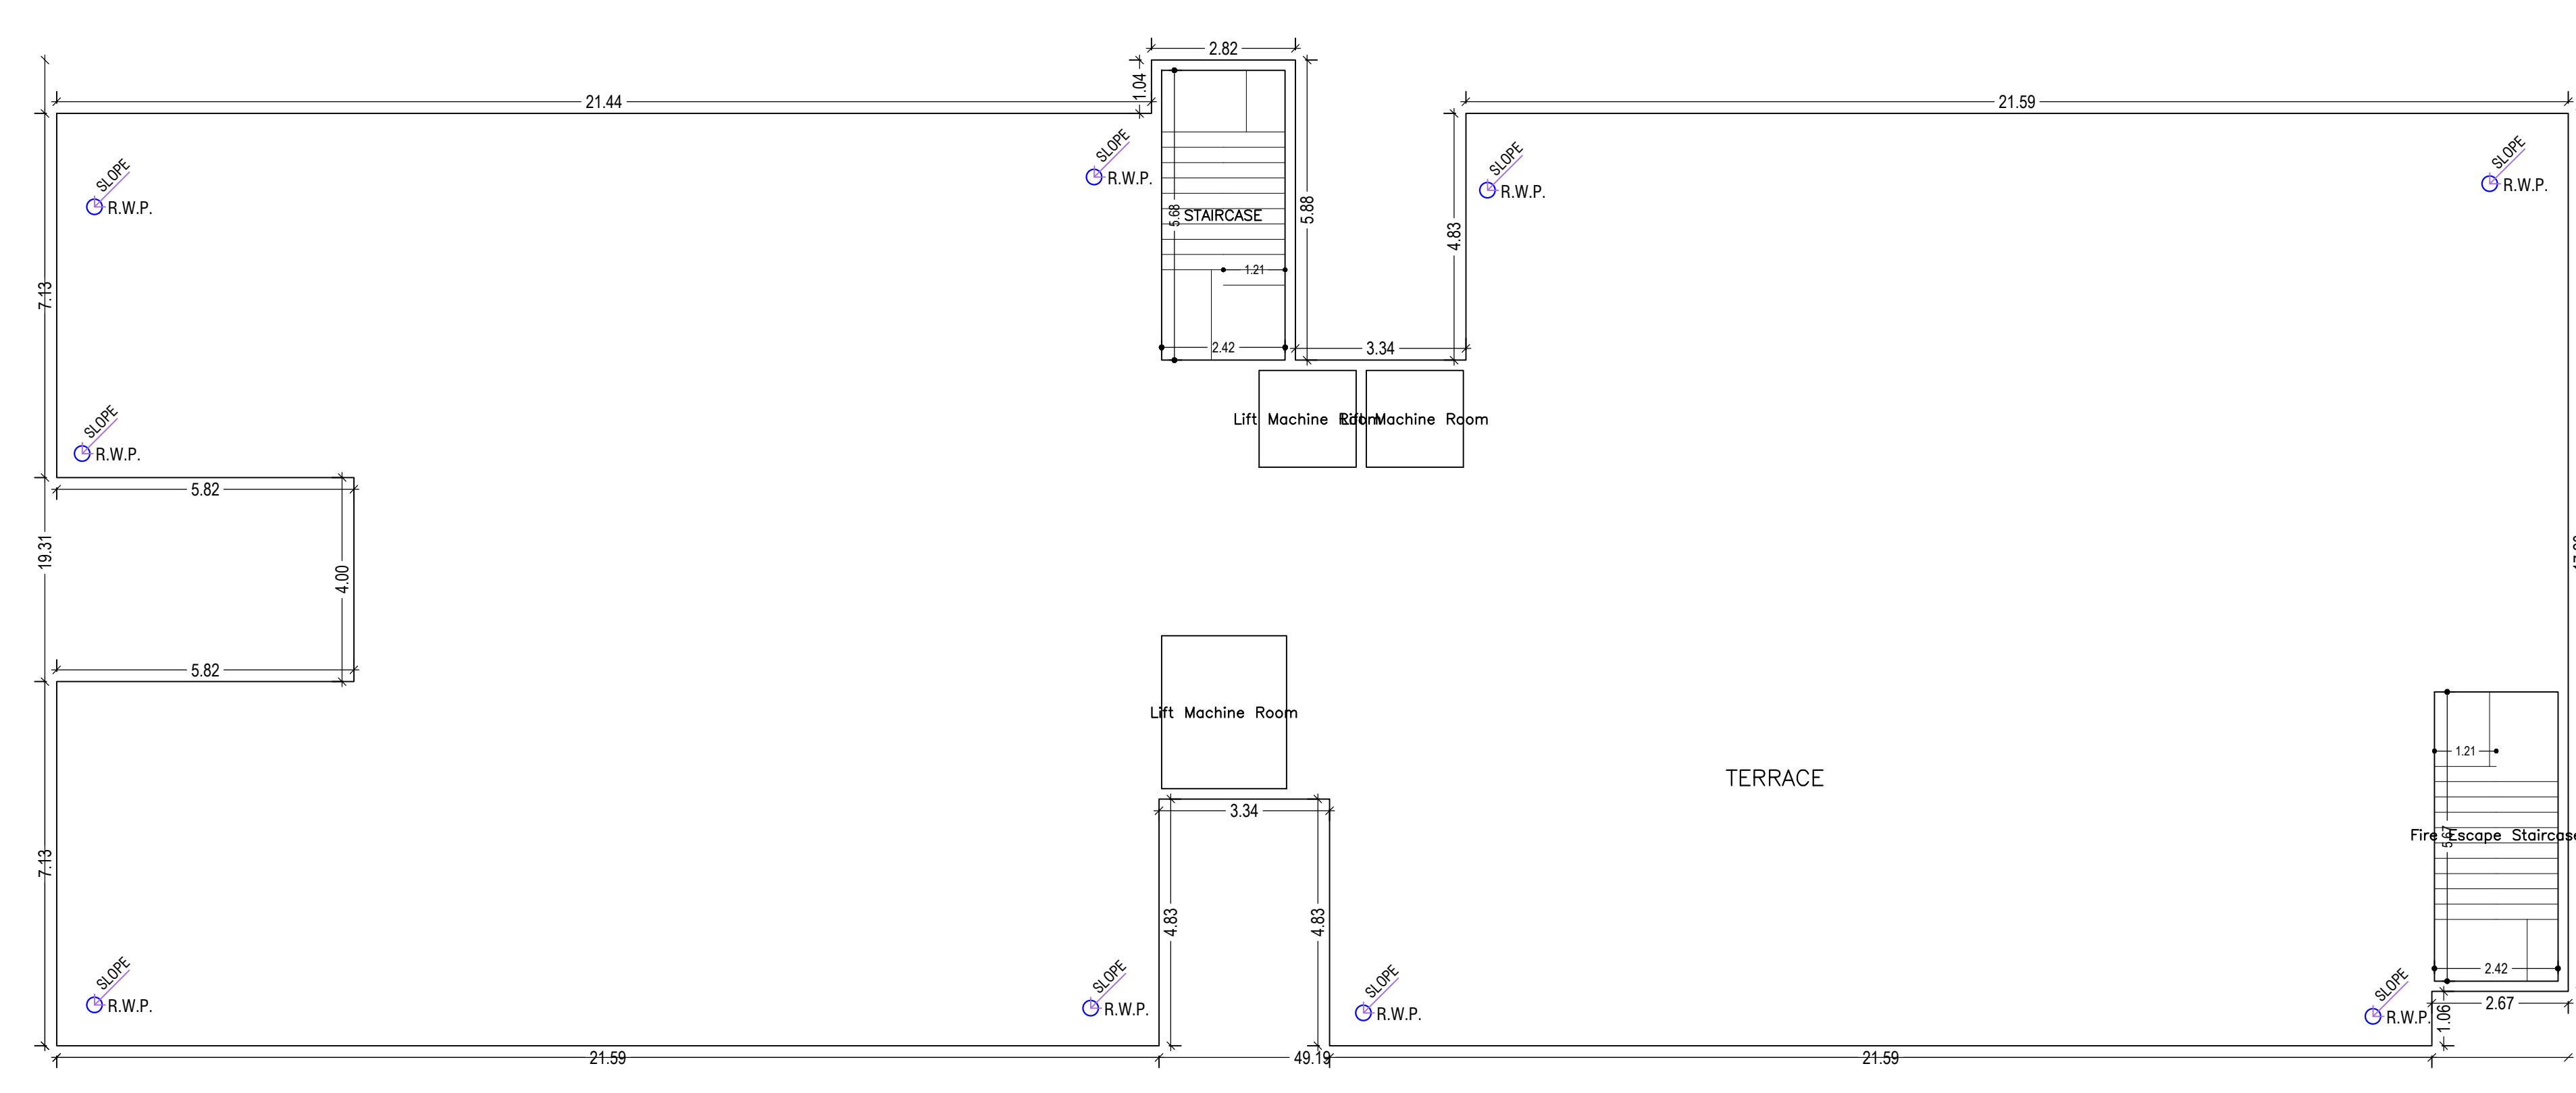


TERRACE FLOOR PLAN
(SCALE 1:100)

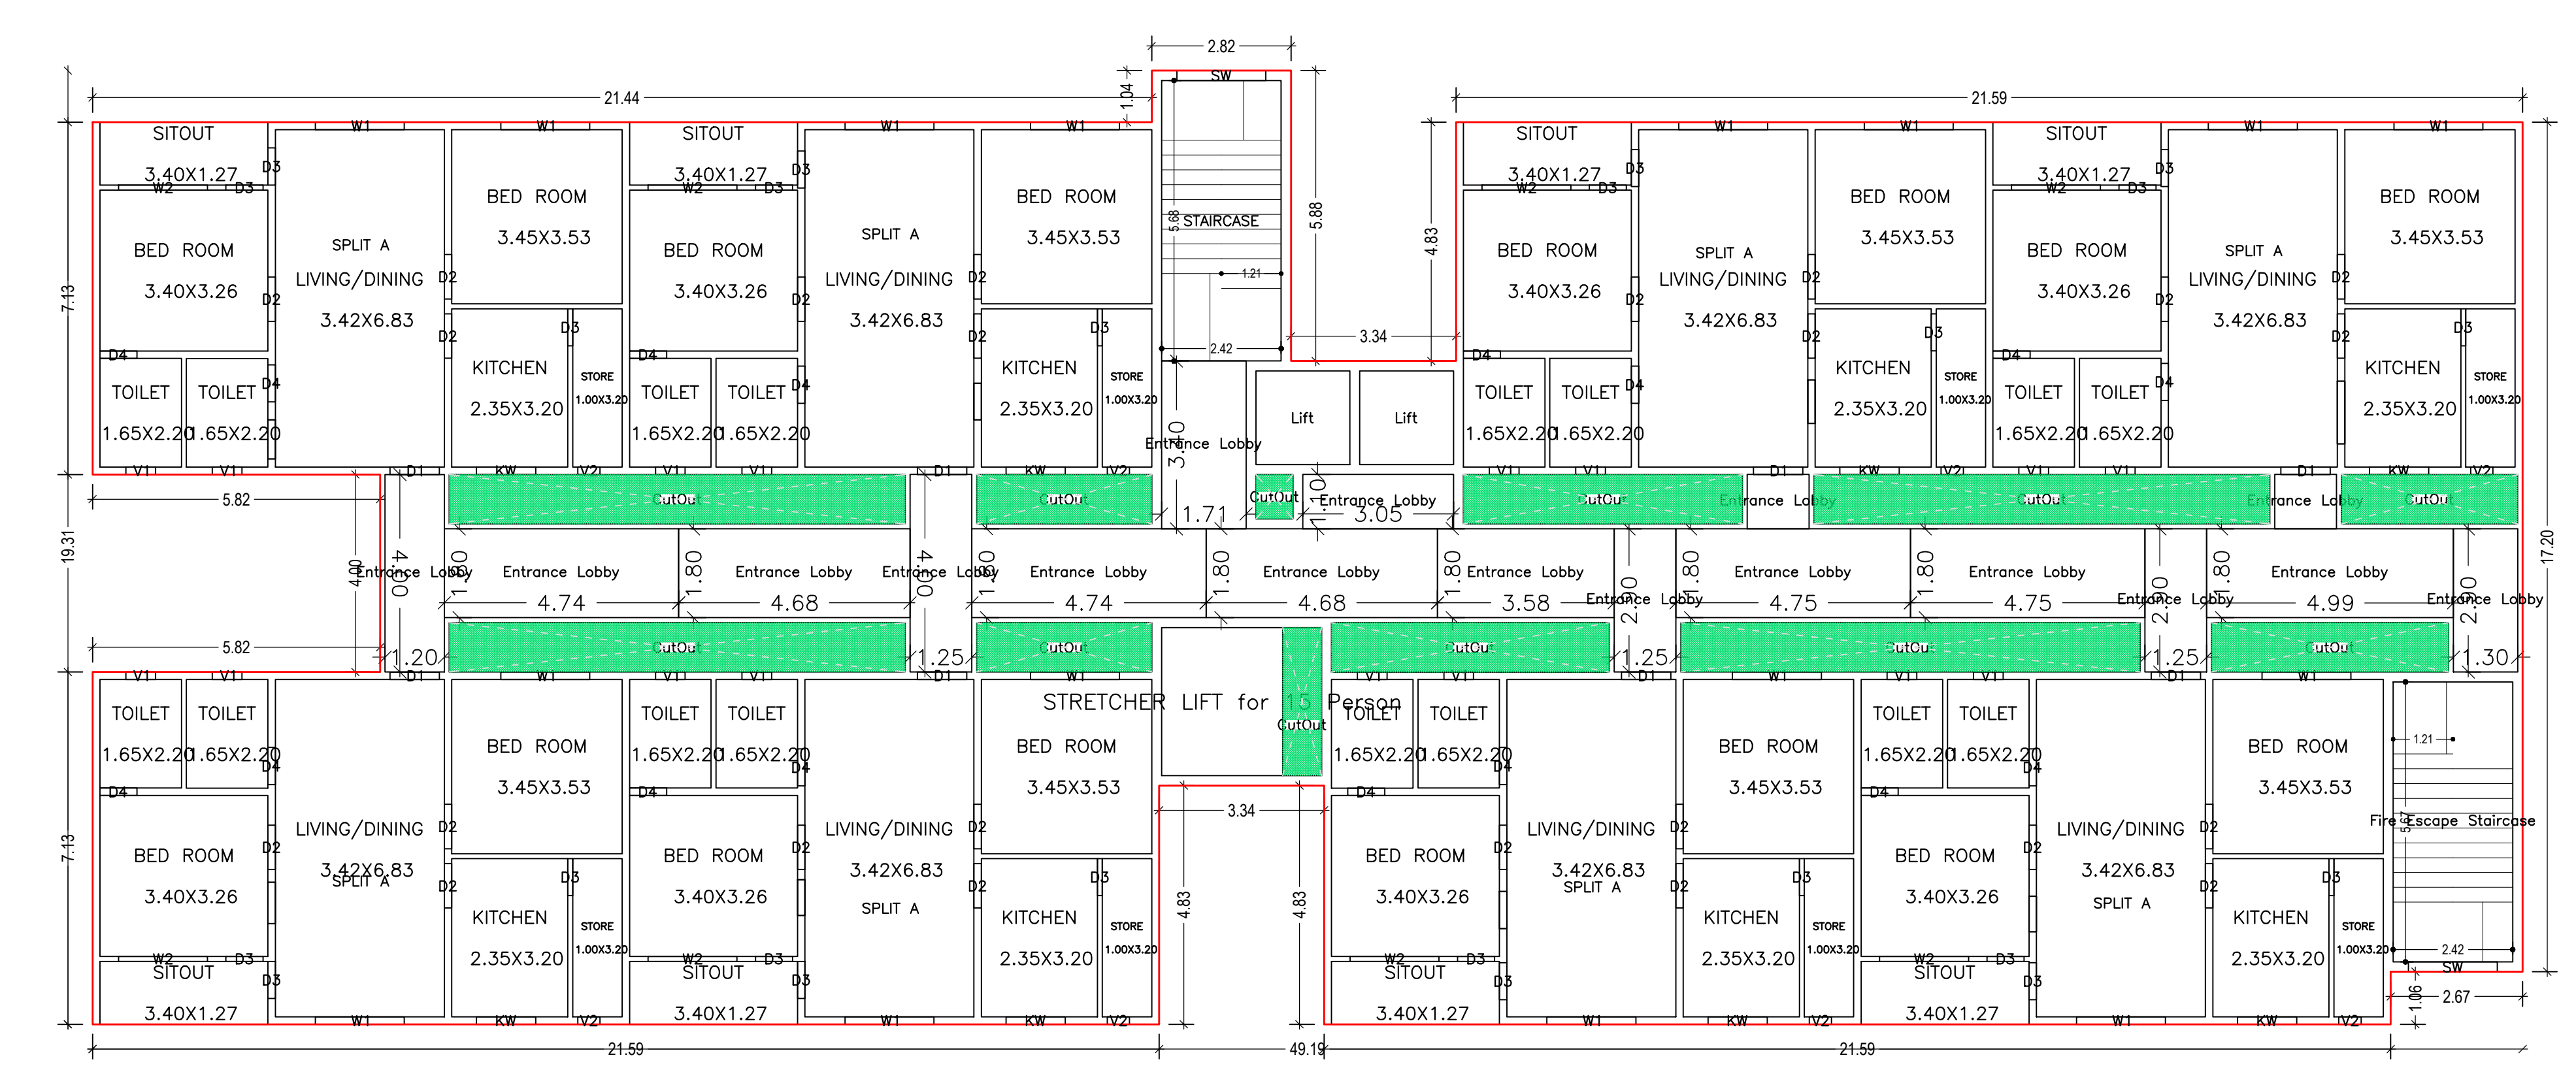

(SCALE 1:100)
TYPICAL - 2, 3, 4, 5, 6, 7, 8 & 9 FLOOR PLAN
(Proposed)


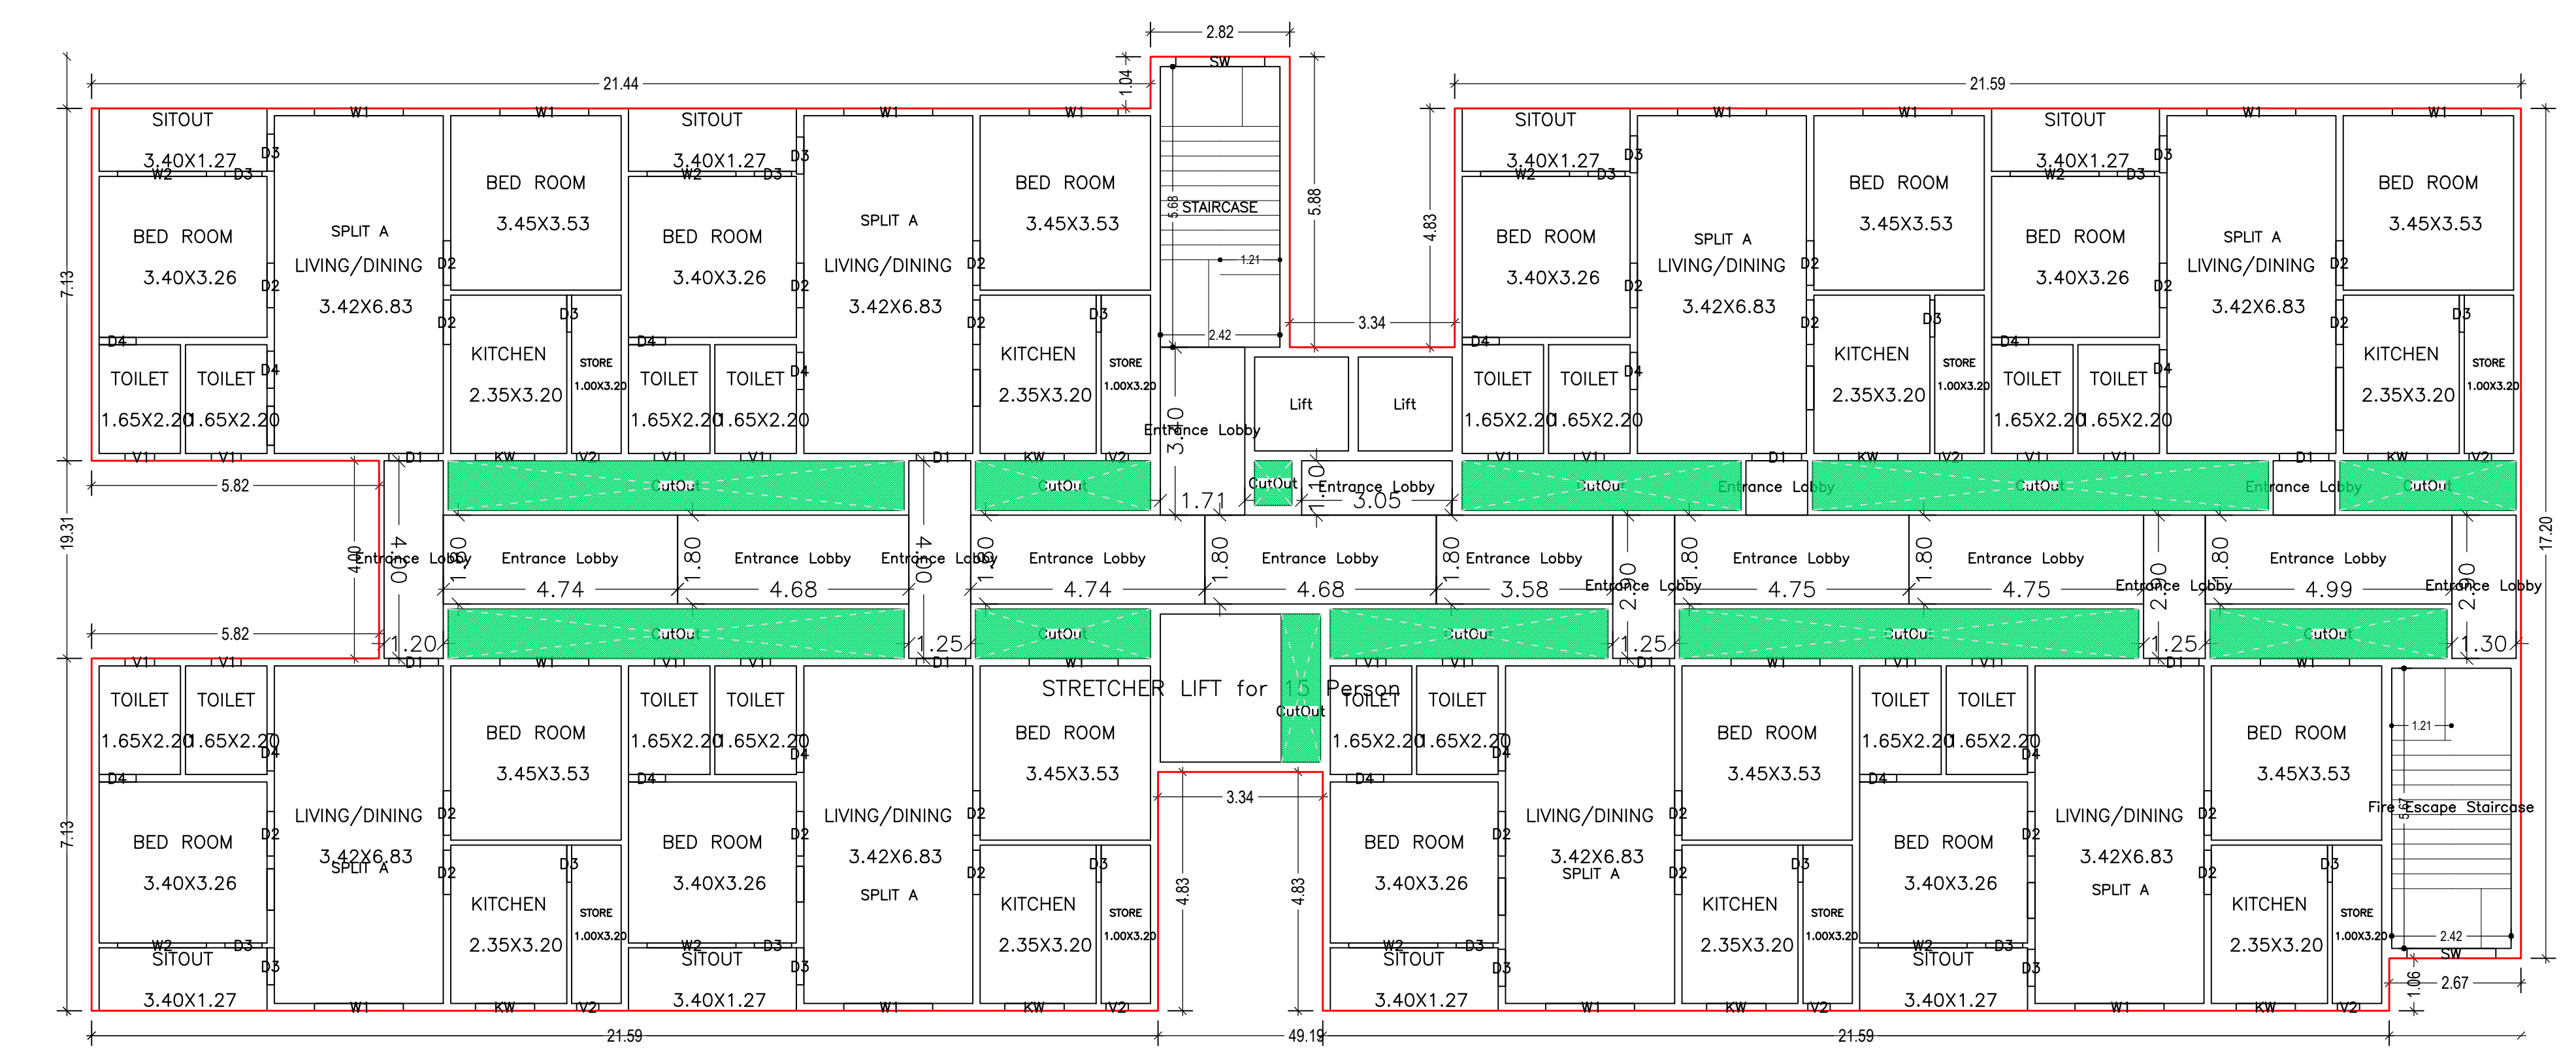


FIRST FLOOR PLAN
(Proposed)
(SCALE 1:100)

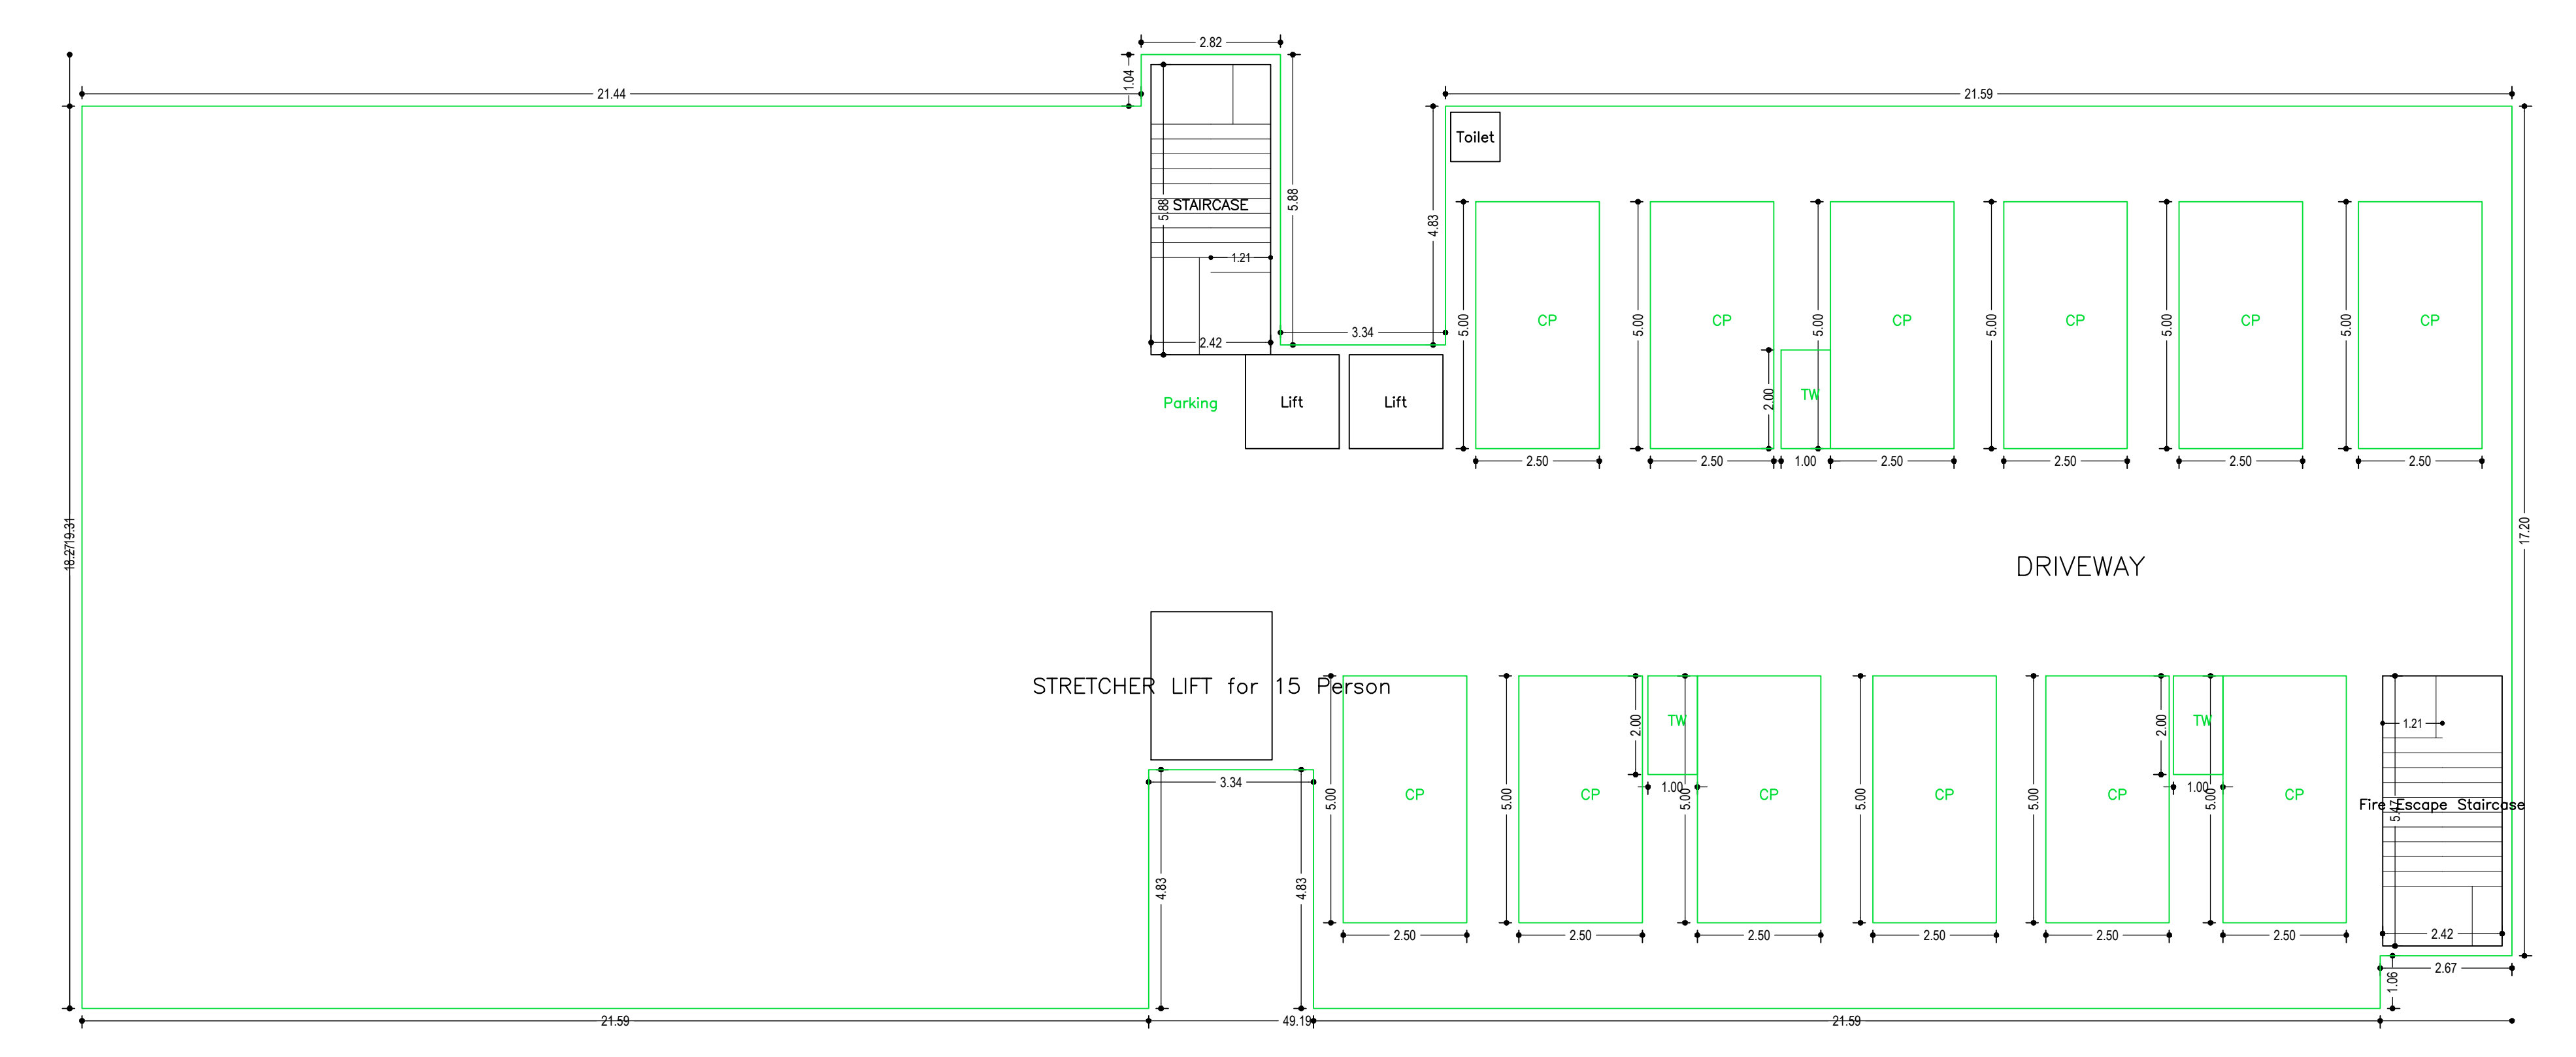

GROUND FLOOR PLAN
(SCALE 1:100)

TOP NAME AND SIGNATURE	STRUCTURAL ENGINEER NAME AND SIGNATURE	BUILDER NAME AND SIGNATURE	DIGITAL SIGNATURE
ANUP KUMAR WSP/ENG/2001/0219			

  

SCHEDULE OF DOOR:

SCHEDULE NAME	NAME	LENGTH	HEIGHT	NO.
TR.DOCKOR	DR	0.90	2.10	104
TR.DOCKOR	DR	0.90	2.10	276
TR.DOCKOR	DR	0.90	2.10	276
TR.DOCKOR	DR	1.50	2.10	12

SCHEDULE OF WINDOW/VENTILATION:

SCHEDULE NAME	NAME	LENGTH	HEIGHT	NO.
TR.DOCKOR	W3	0.45	2.70	12
TR.DOCKOR	W3	0.90	2.70	104
TR.DOCKOR	W4	1.20	2.70	12
TR.DOCKOR	W5	1.80	2.70	12
TR.DOCKOR	W6	1.80	2.70	104
TR.DOCKOR	W8	1.80	2.70	12

Building :1 (BLOCK G)



Floor Name	Floor Area (Sq.M)	Total Built Up Area (Sq.M)	Total Floor Area (Sq.M)	Total Volume (Cm3)	Proposed Floor Area (Sq.M)	Add Area (Sq.M)	Total Area (Sq.M)	Total Volume (Cm3)	Total Floor Area (Sq.M)	Total Volume (Cm3)
Ground Floor	866.63	866.63	13.22	0.00	1.08	823.30	0.00	14.23	28.80	35
1st Floor	843.26	843.26	13.72	14.57	89.28	0.00	648.93	0.00	648.93	01
2nd Floor	843.26	843.26	13.72	14.57	89.28	0.00	648.93	0.00	648.93	01
Total	843.26	843.26	13.72	14.57	89.28	0.00	648.93	0.00	648.93	01

Unit/BUA Table for Building :1 (BLOCK G)

FLOOR	Name	Category	Area (Sq.M)	Volume (Cm3)	No. of Rooms	No. of Tenants
FIRST FLOOR	SPRINTA FLAT	FLAT	0.00	0.00	0	0
	SPRINTA FLAT	FLAT	0.00	0.00	0	0
	SPRINTA FLAT	FLAT	0.00	0.00	0	0
TYPICAL 2, 3 & 4 FLOOR	SPRINTA FLAT	FLAT	0.00	0.00	0	0
	SPRINTA FLAT	FLAT	0.00	0.00	0	0
	SPRINTA FLAT	FLAT	0.00	0.00	0	0
Total	SPRINTA FLAT	FLAT	0.00	0.00	0	0

DATE: 14-08-2023
 PROJECT NAME: SANGRAM SAI TOWNSHIP PHASE 2
 ARCHITECT: [Signature]
 STRUCTURAL ENGINEER: [Signature]
 BUILDING NAME AND SIGNATURE: [Signature]
 DIGITAL SIGNATURE: [Signature]

DATE	14-06-2023
SHEET NO.	8
Project No.	WSZP/BP/0003/2023
Client	TATA STEEL LIMITED JAMSHEDPUR (SANGRAM SAI TOWNSHIP, PHASE - 2)
Khata No	2
Plot No	597
Village Name	Mahudi
Use	Residential
SubUse	Bungalow/ Dwelling / Non Apartment

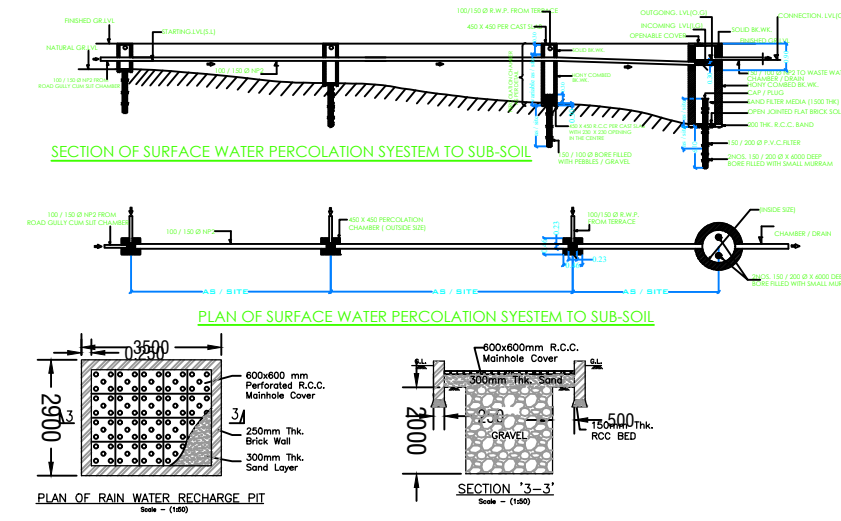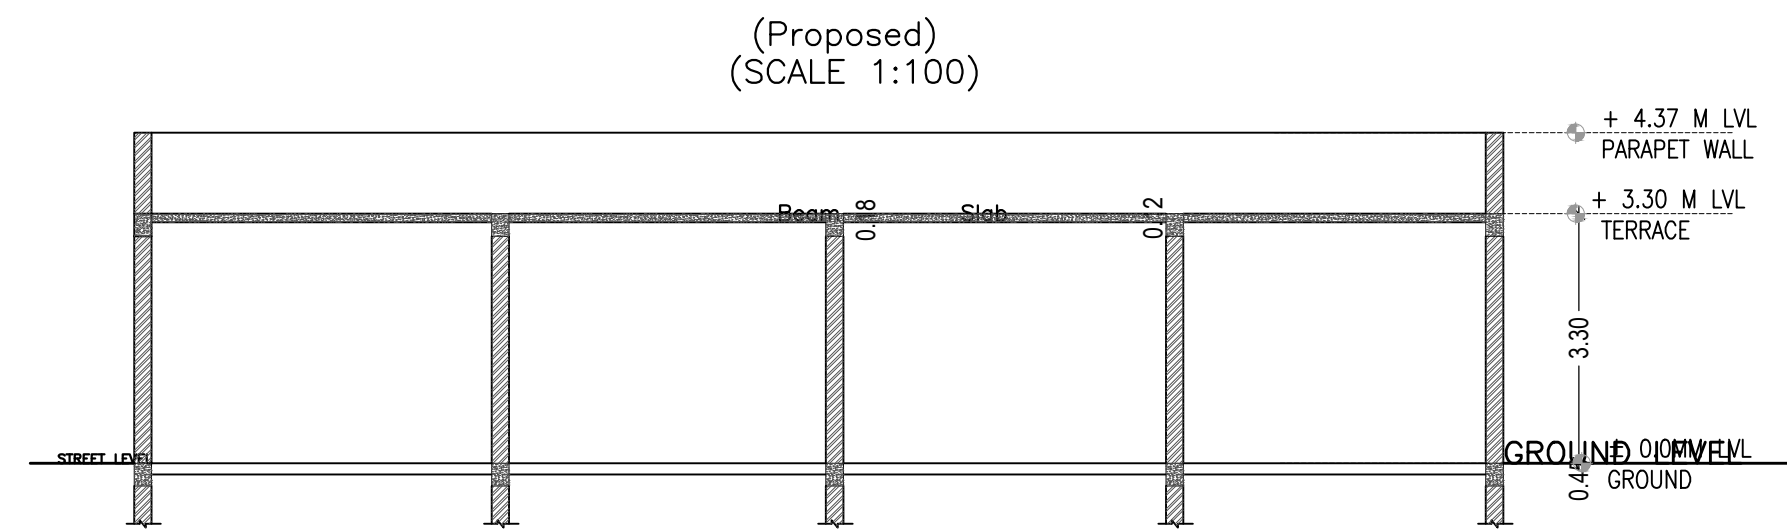

UnitBUA Table for Building :A (GENERAL STORE)





FLOOR	Name	UnitBUA Type	UnitBUA Area	Carpet Area	No. of Rooms	No. of Tenement
GROUND FLOOR PLAN	SHOP-1	SHOP	31.51	31.24	1	4
	SHOP-2	SHOP	29.41	29.16	1	
	SHOP-3	SHOP	29.98	29.72	1	
	SHOP-4	SHOP	28.08	27.84	1	
Total:	-	-	118.98	117.97	4	4

Building :A (GENERAL STORE)


Floor Name	Total Built Up Area (Sq.mt.)	Deductions (Area in Sq.mt.)	Proposed FAR Area (Sq.mt.)		Total Consumed Additional FAR Area (Sq.mt.)	Trmt (No.)
			Accessory Use	Commercial		
Ground Floor	135.46	0.08	135.38	135.38	135.38	04
Total :	135.46	0.08	135.38	135.38	135.38	04
Total Number of Same Buildings	1					
Total :	135.46	0.08	135.38	135.38	135.38	04

SCHEDULE OF DOOR:


BUILDING NAME	NAME	LENGTH	HEIGHT	NOS
A (GENERAL STORE)	RS	3.10	2.13	04

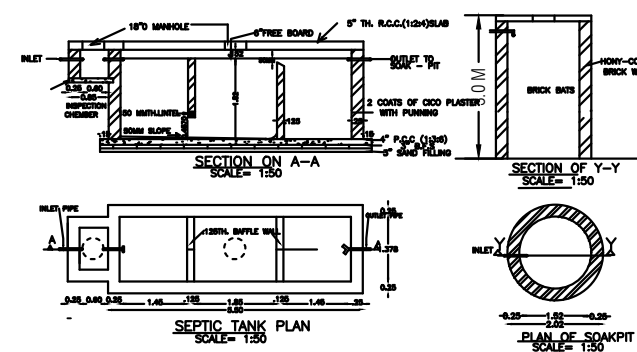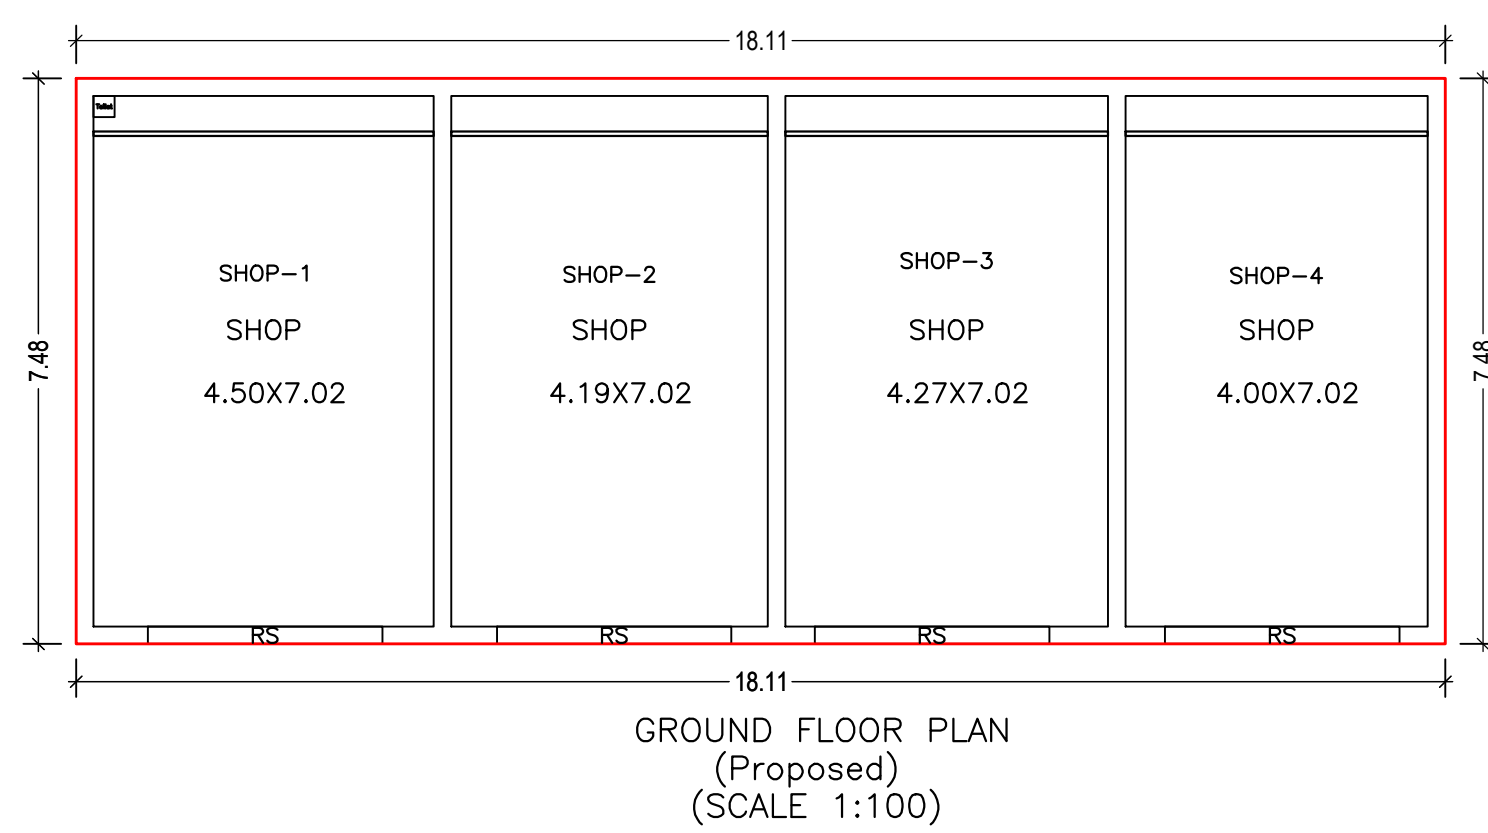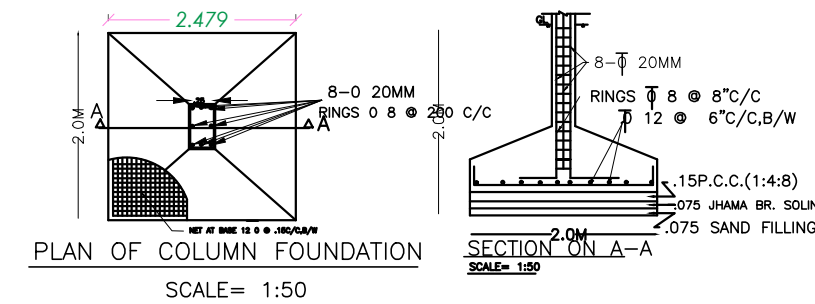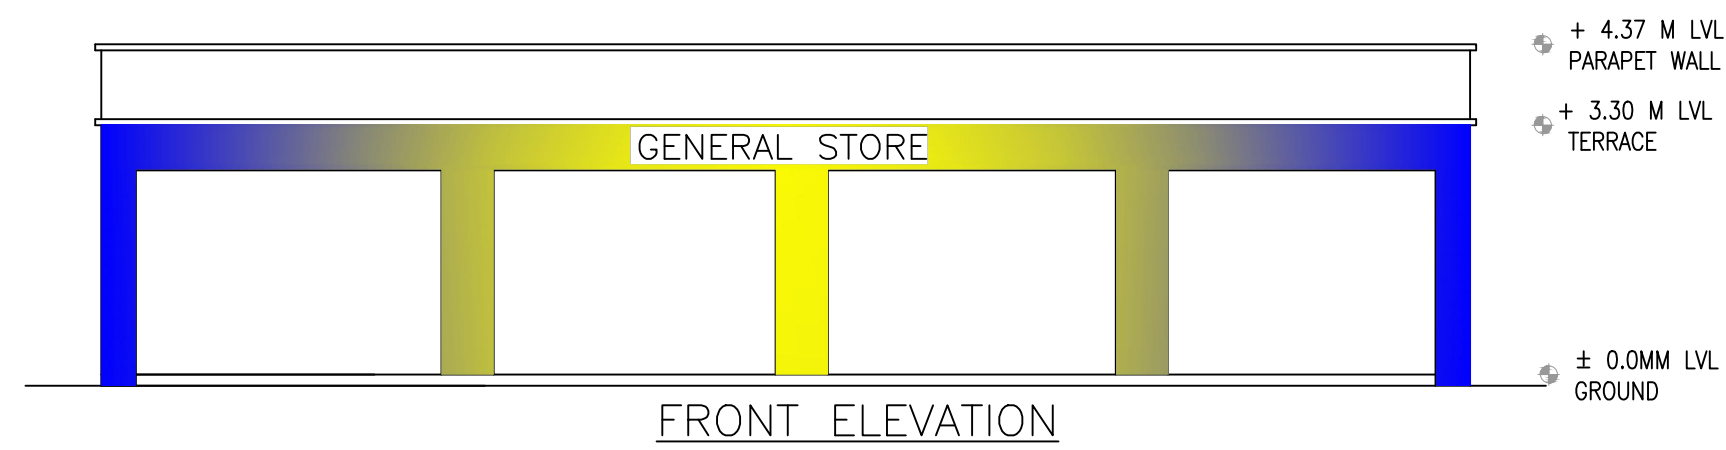


LTP NAME AND SIGNATURE	STRUCTURAL ENG'S NAME AND SIGNATURE	BUILDER NAME AND SIGNATURE	DIGITAL SIGNATURE
ANOOP KUMAR WSZP/ENG/0001/2019			

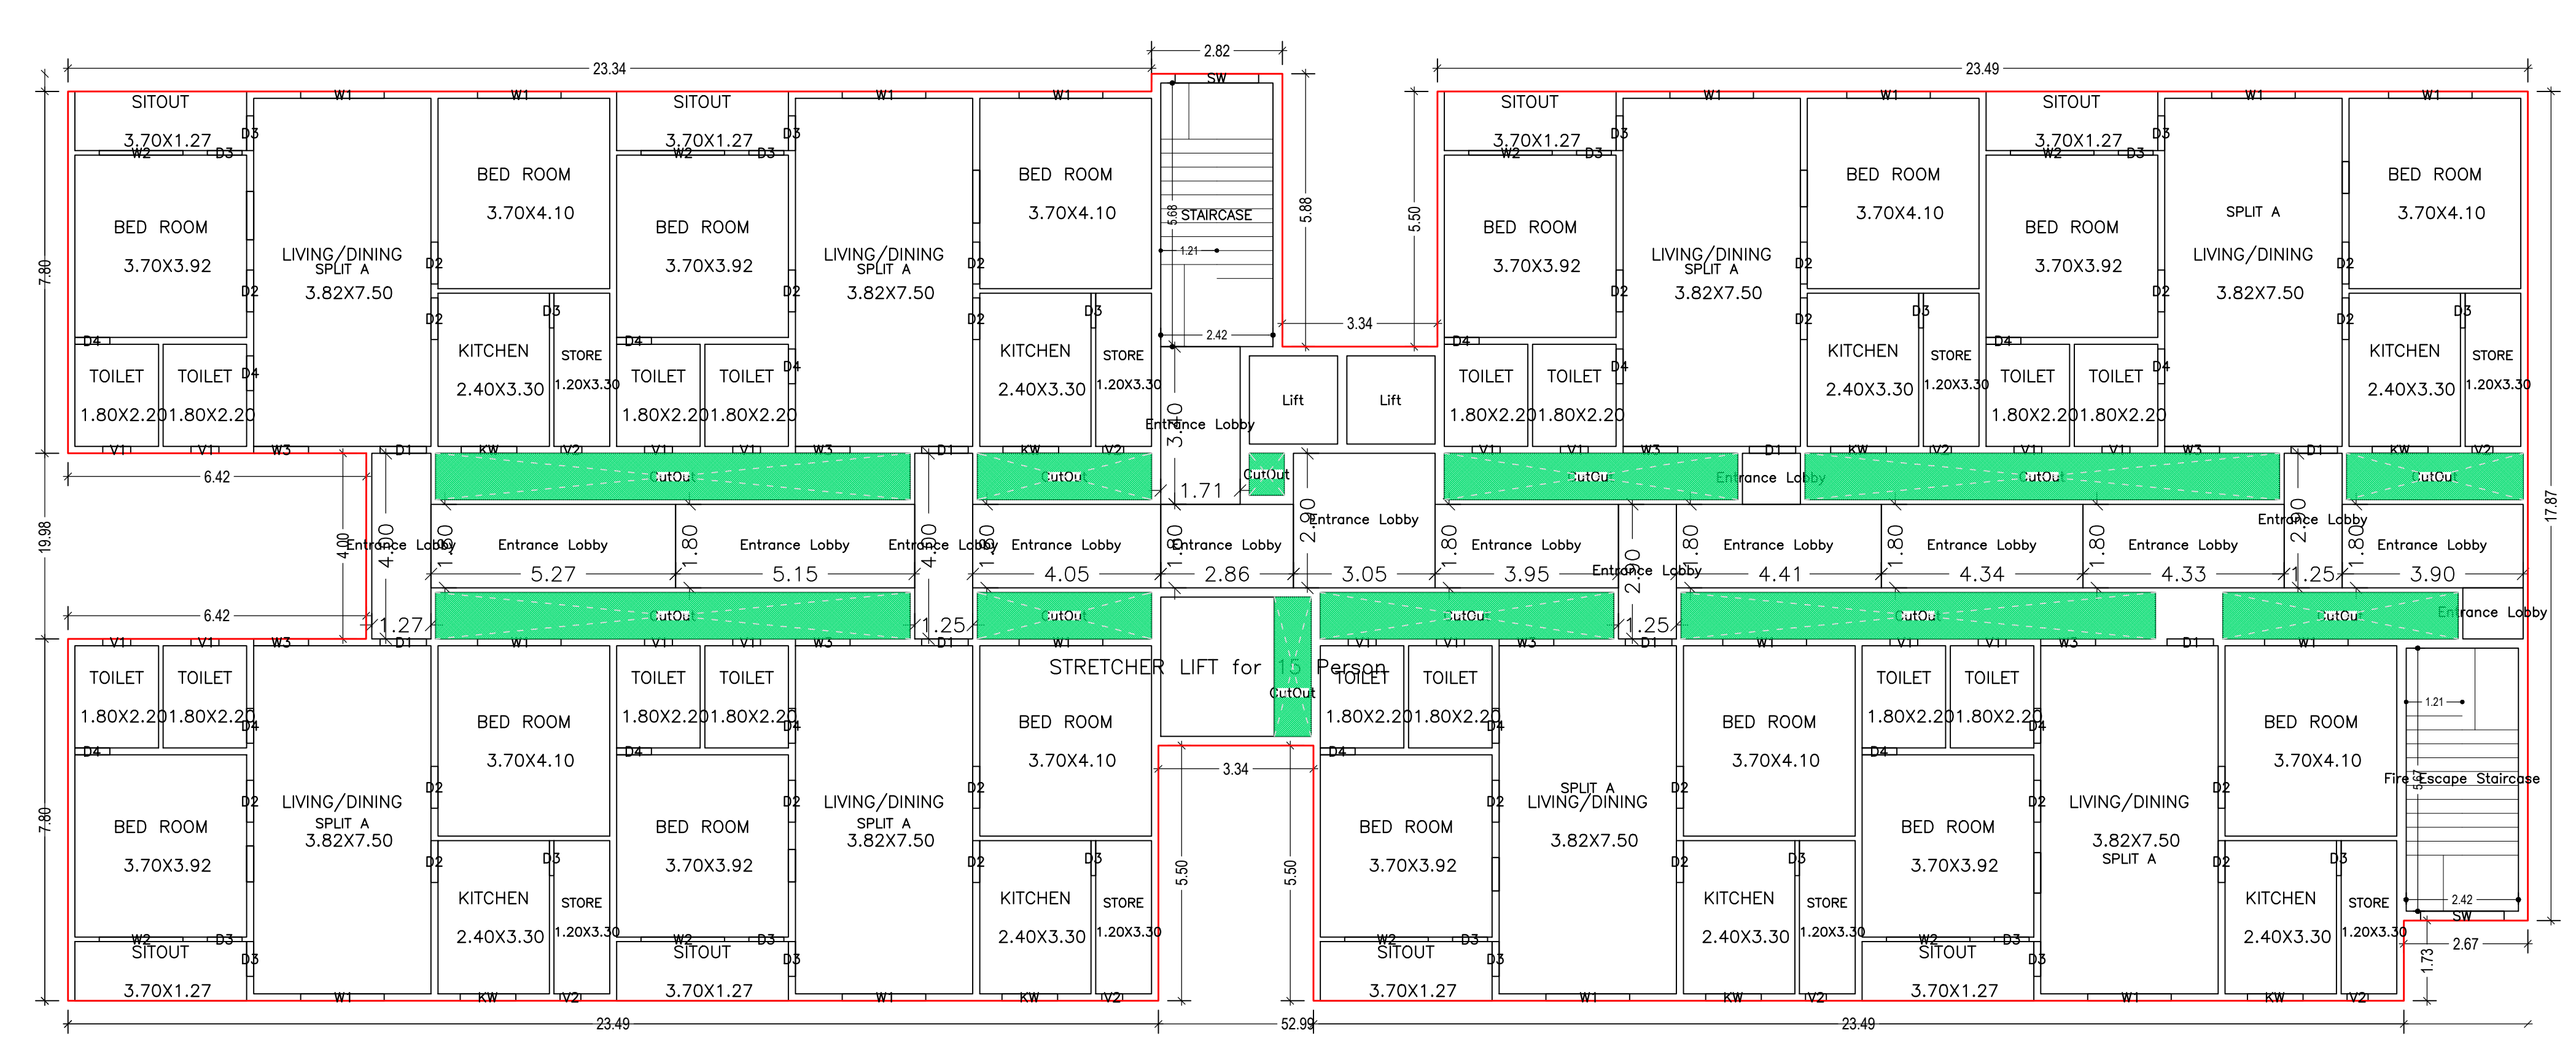


TYPICAL - 2, 3, 4, 5, 6, 7, 8 & 9 FLOOR PLAN
(Proposed)
(SCALE 1:100)

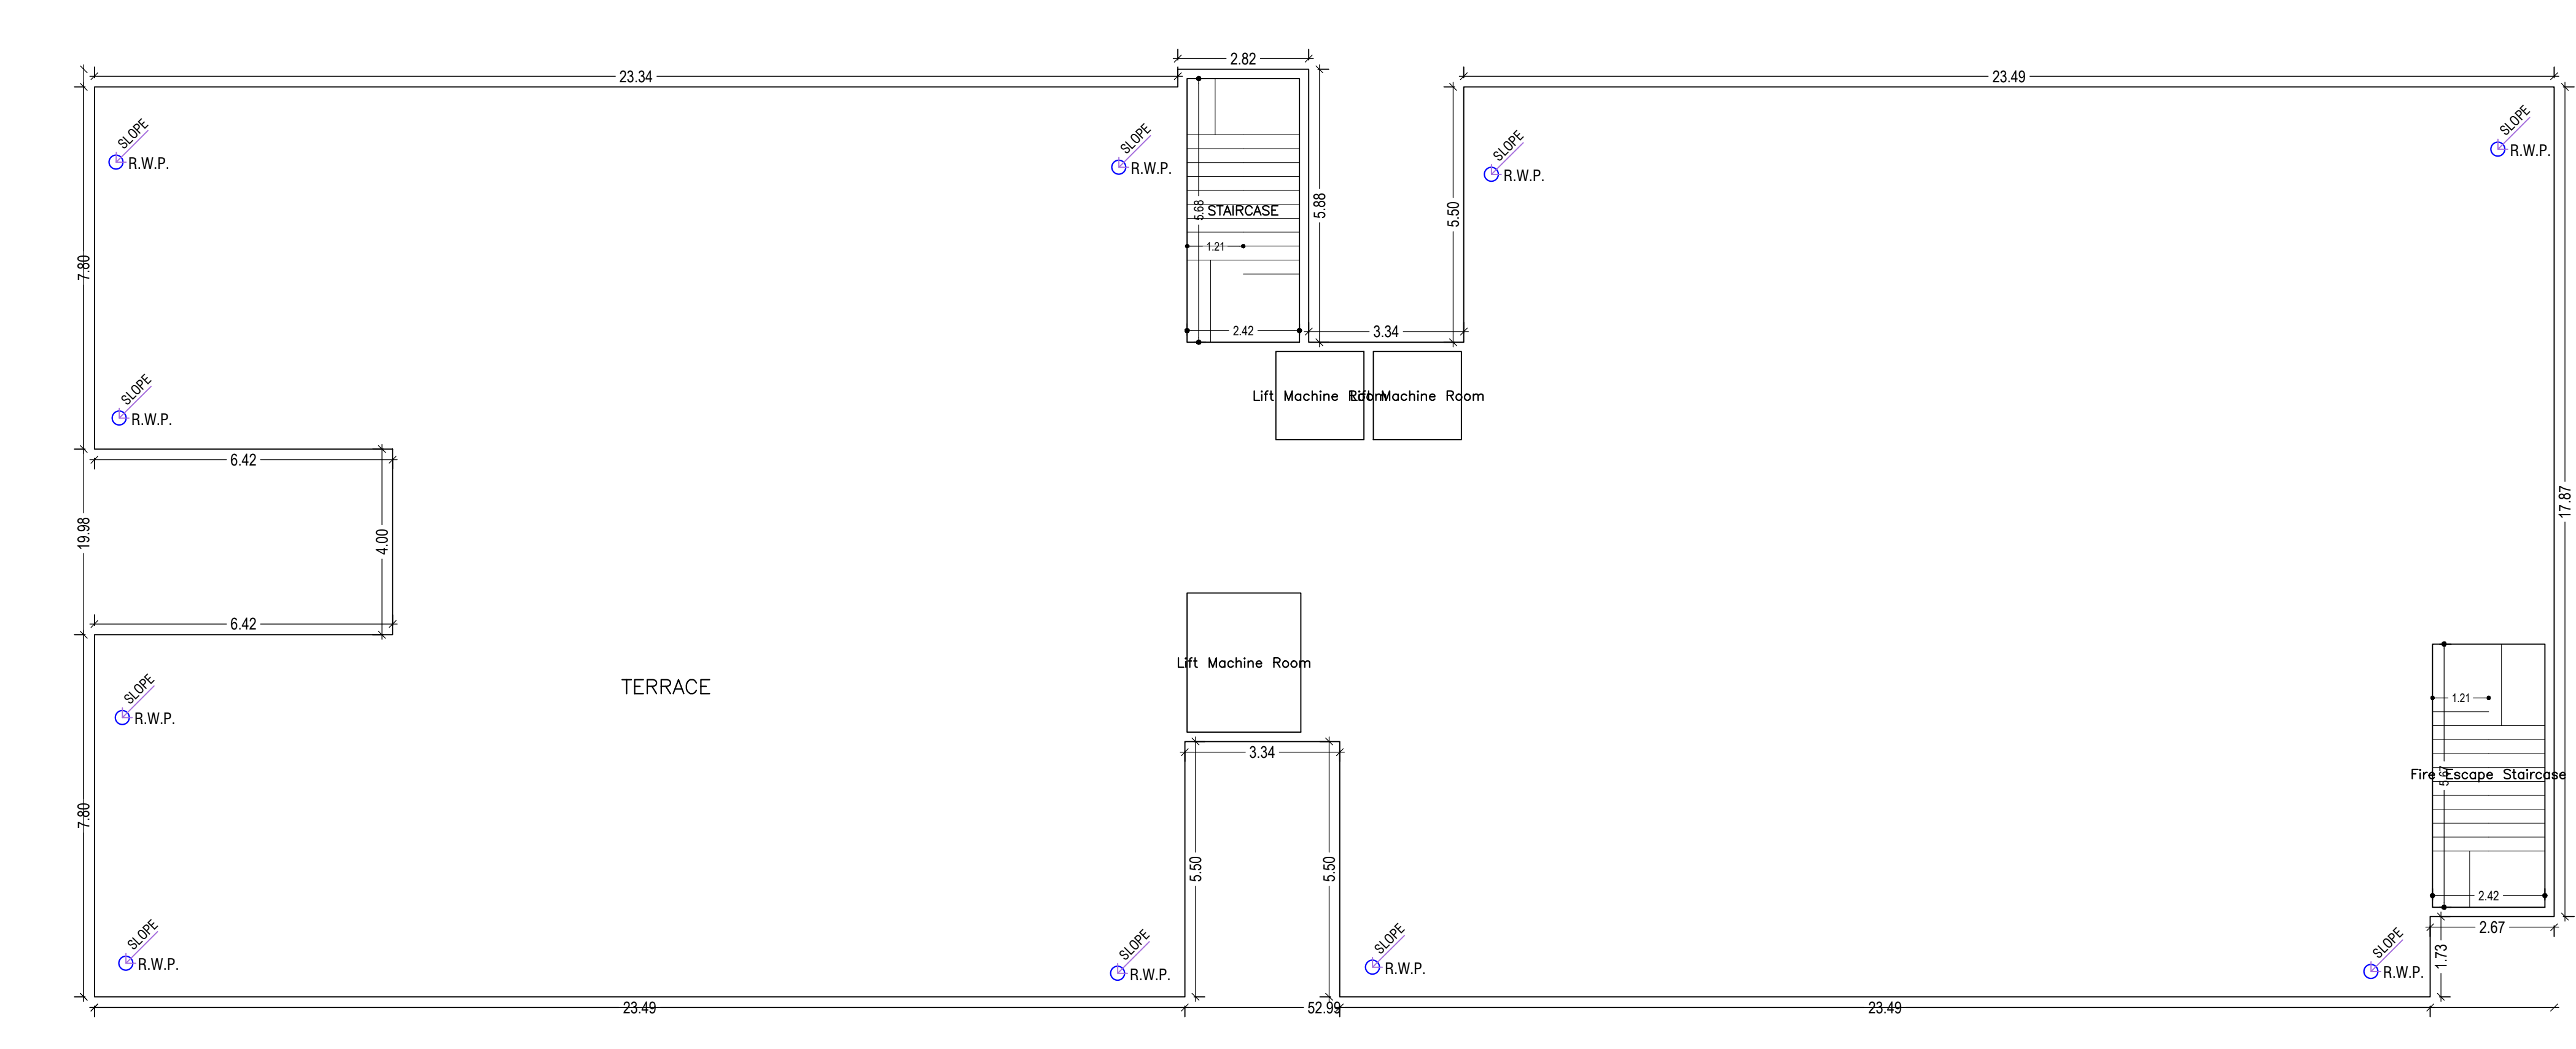

TERRACE FLOOR PLAN
(SCALE 1:100)

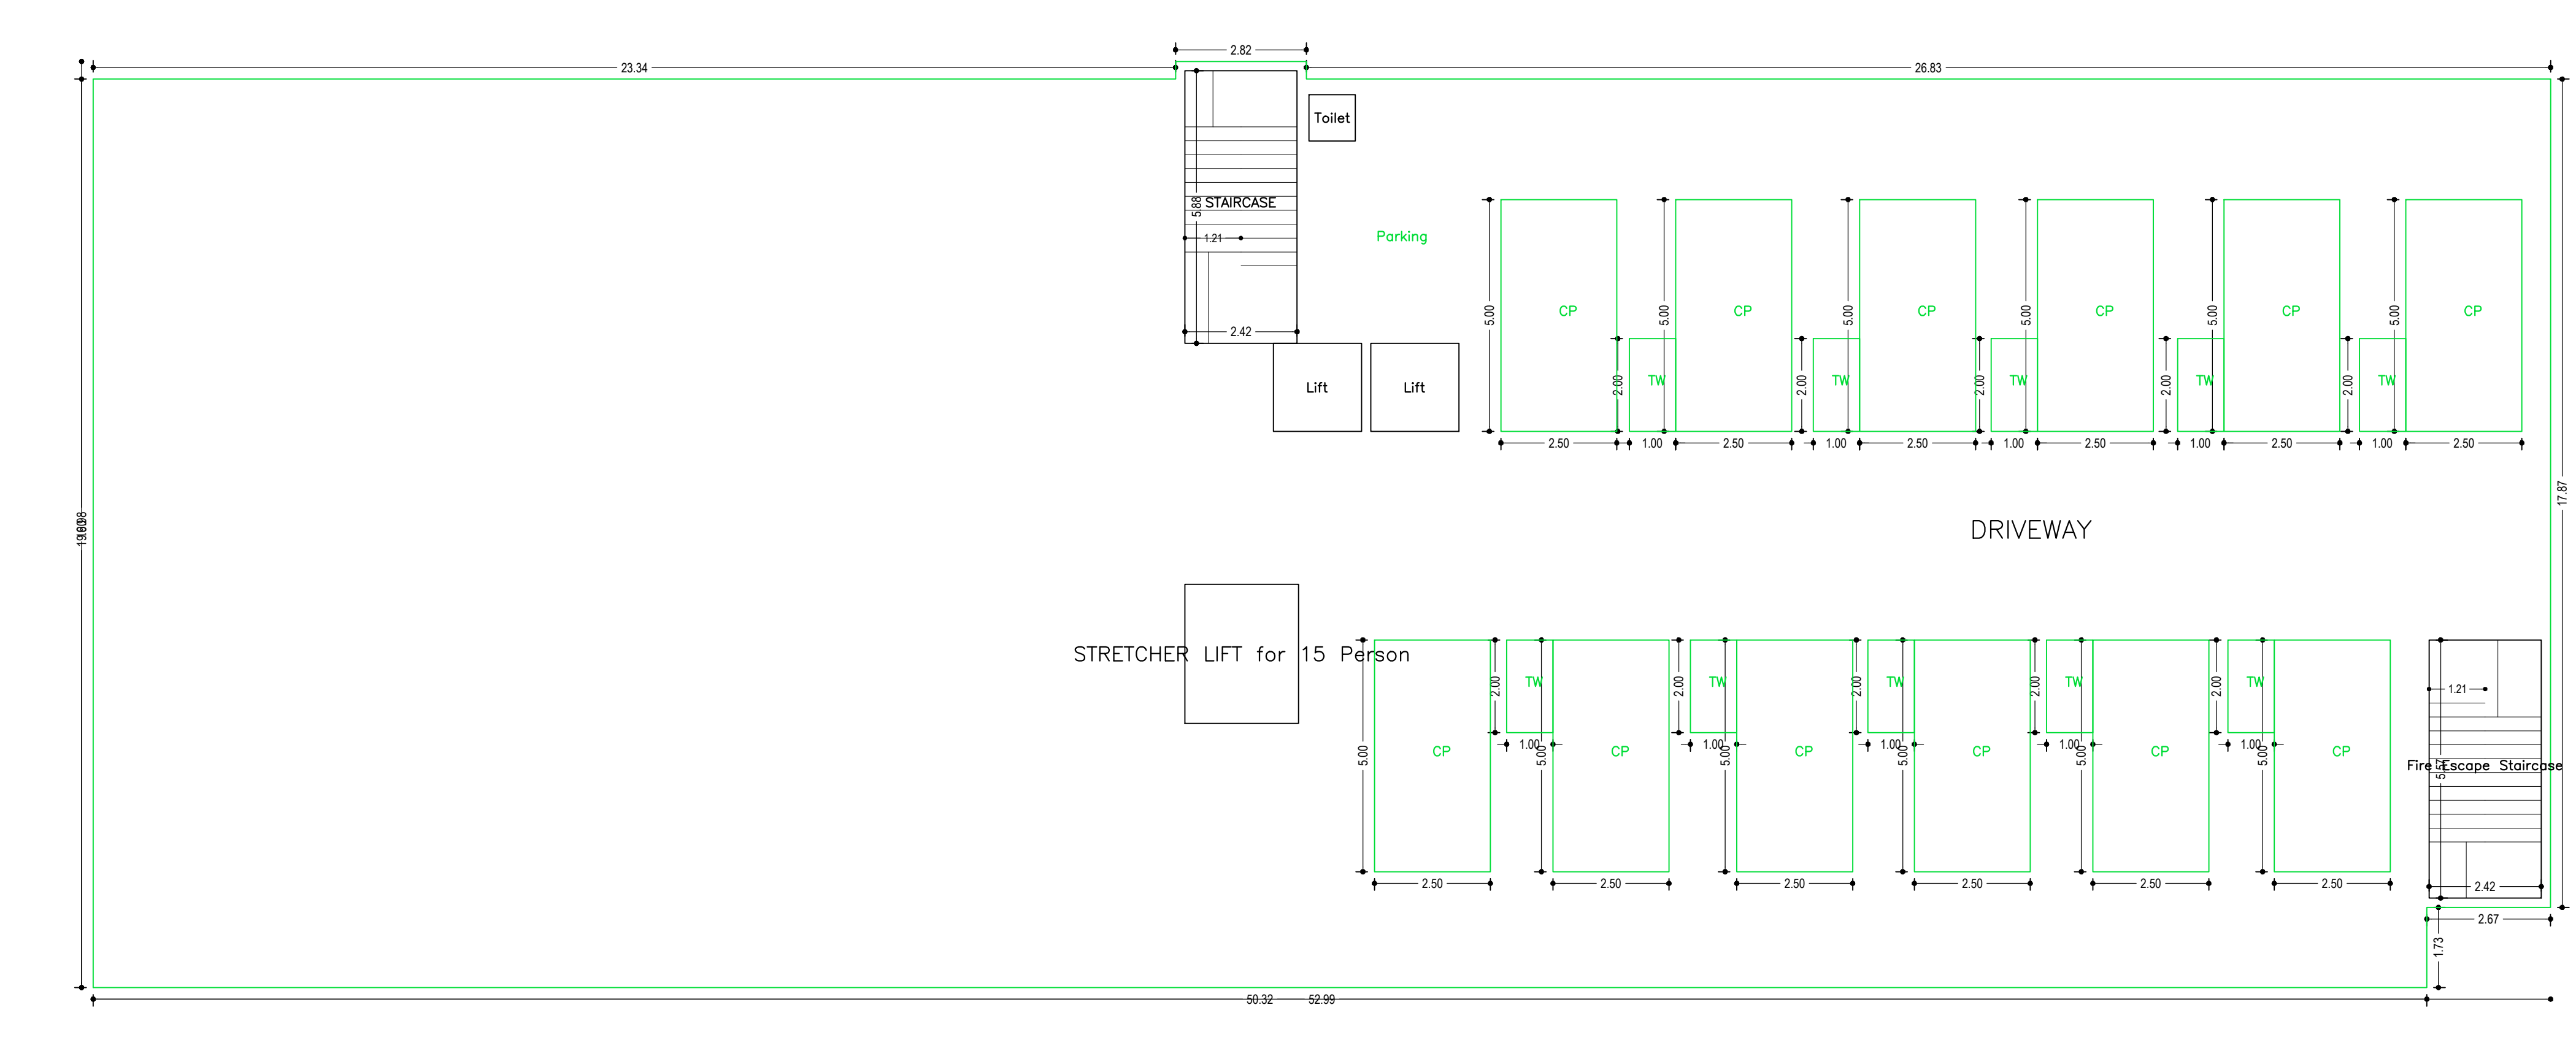


GROUND FLOOR PLAN
(SCALE 1:100)

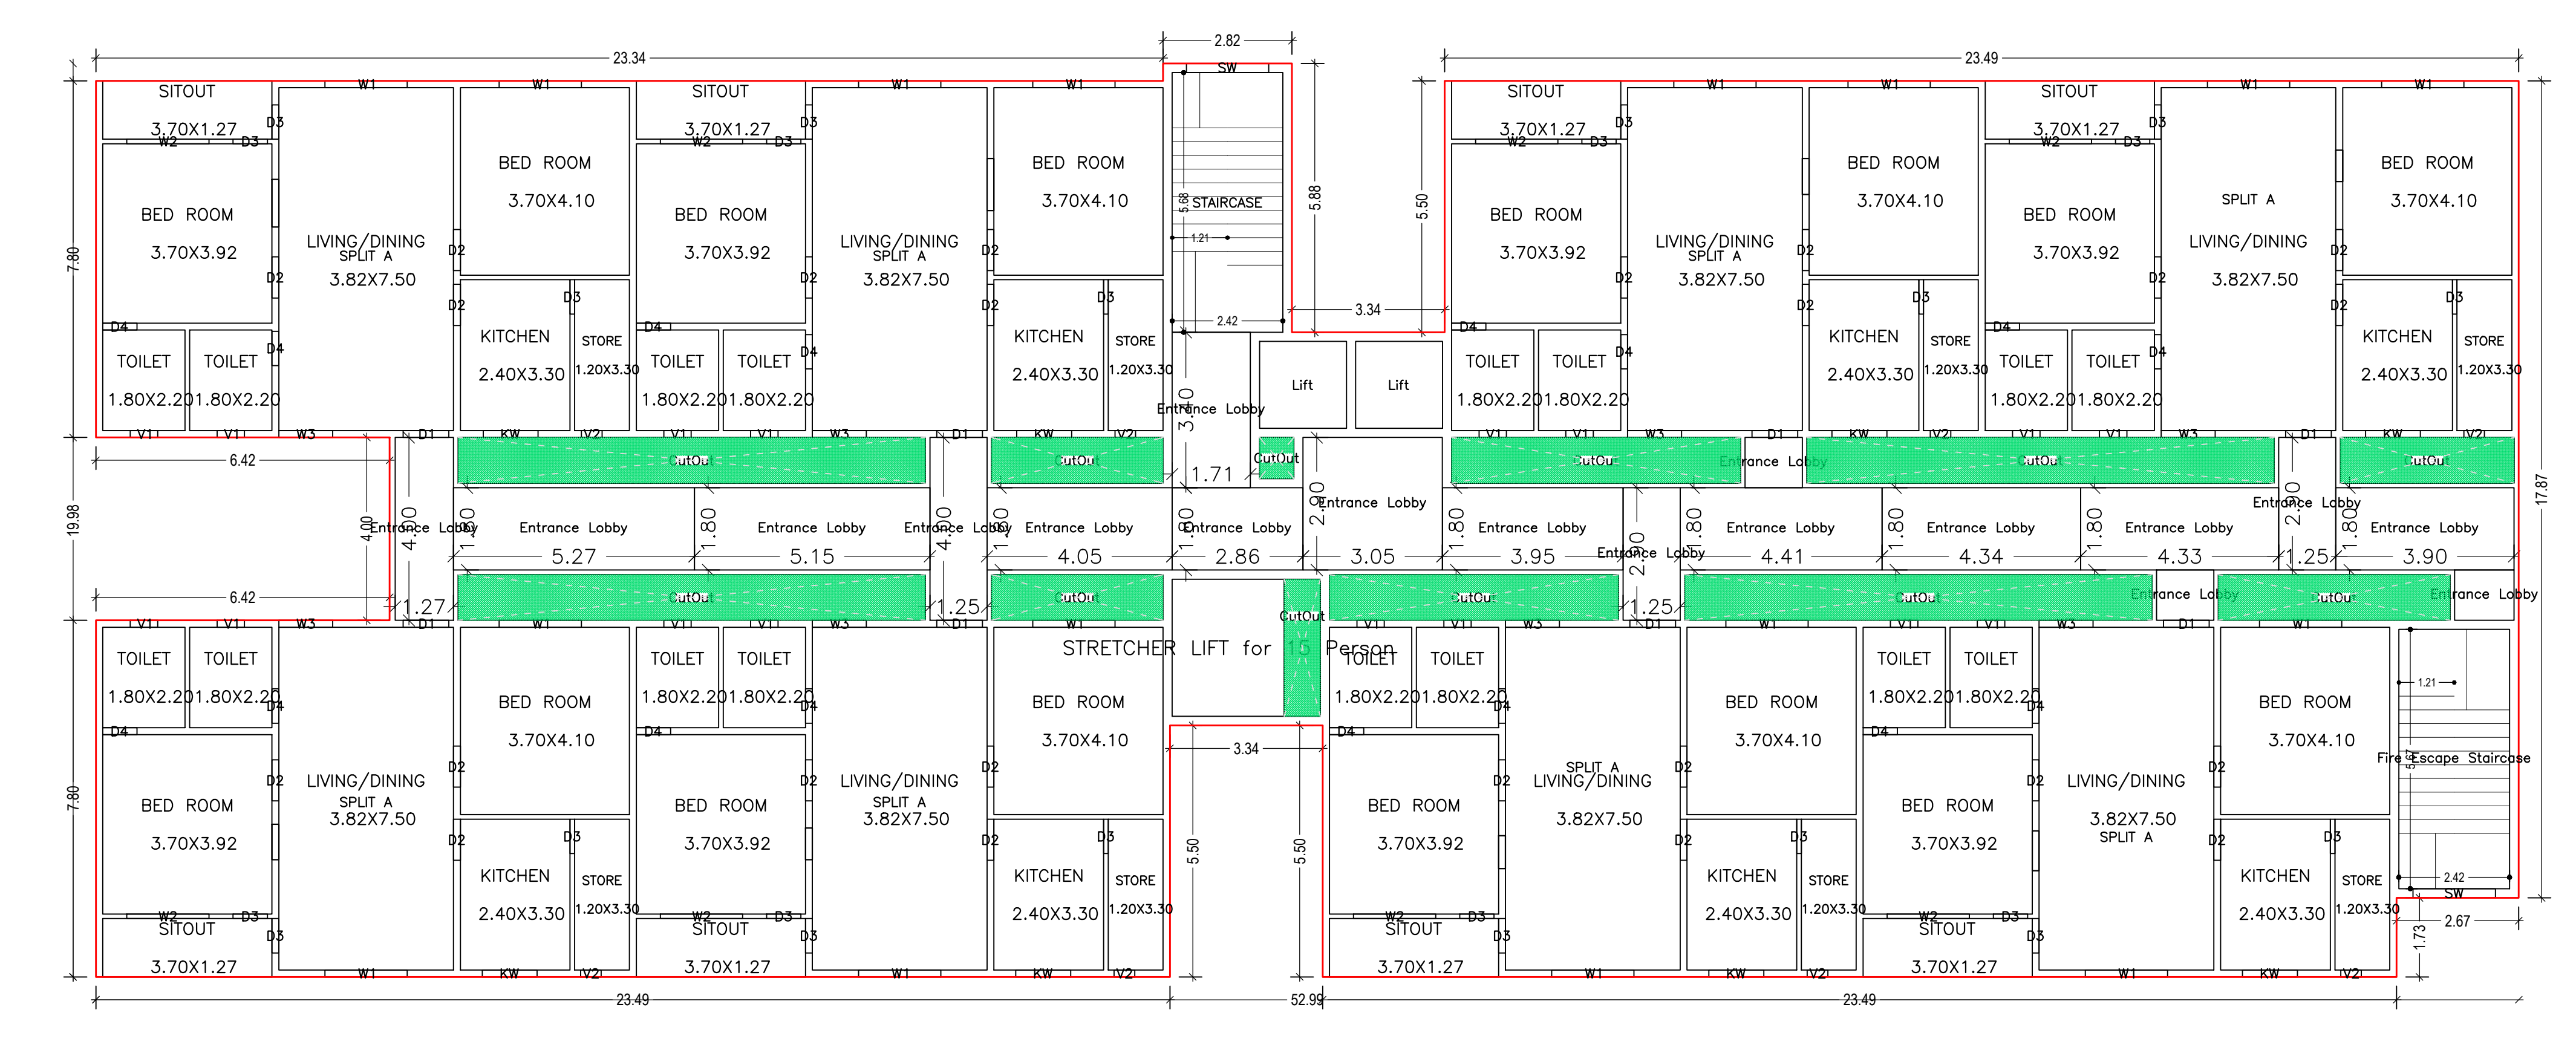


FIRST FLOOR PLAN
(Proposed)
(SCALE 1:100)

TOP NAME AND SIGNATURE	STRUCTURAL ENGR NAME AND SIGNATURE	BUILDER NAME AND SIGNATURE	DIGITAL SIGNATURE
ANUP KUMAR WSP/ENG/20010219			

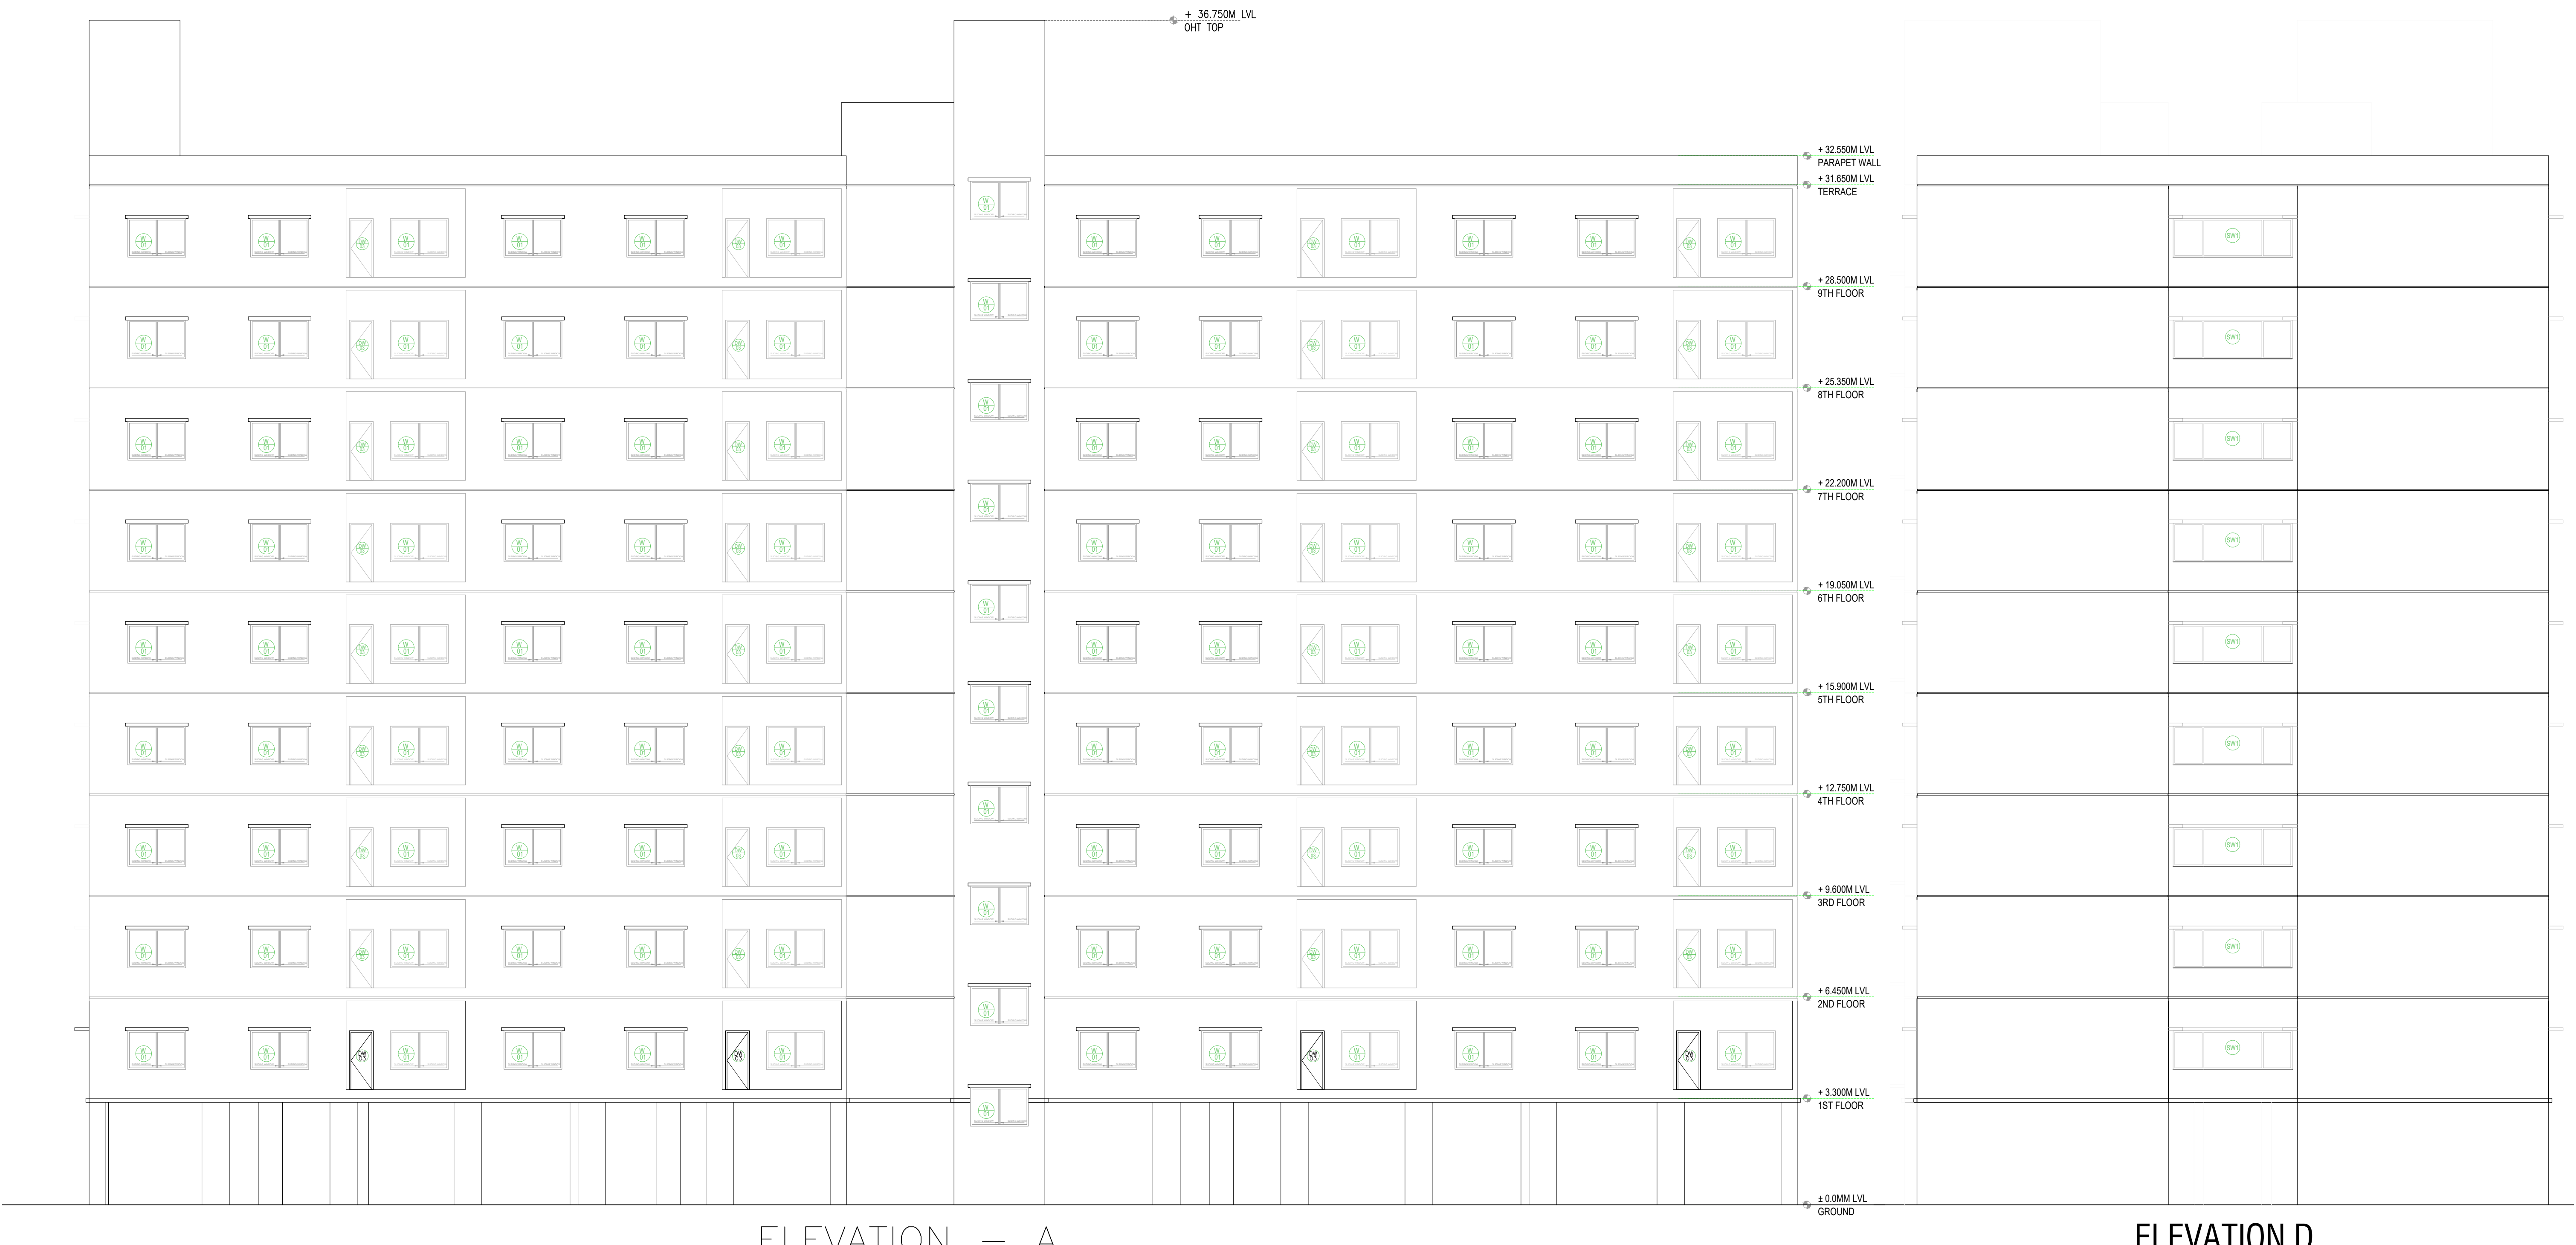


ELEVATION - A

ELEVATION D

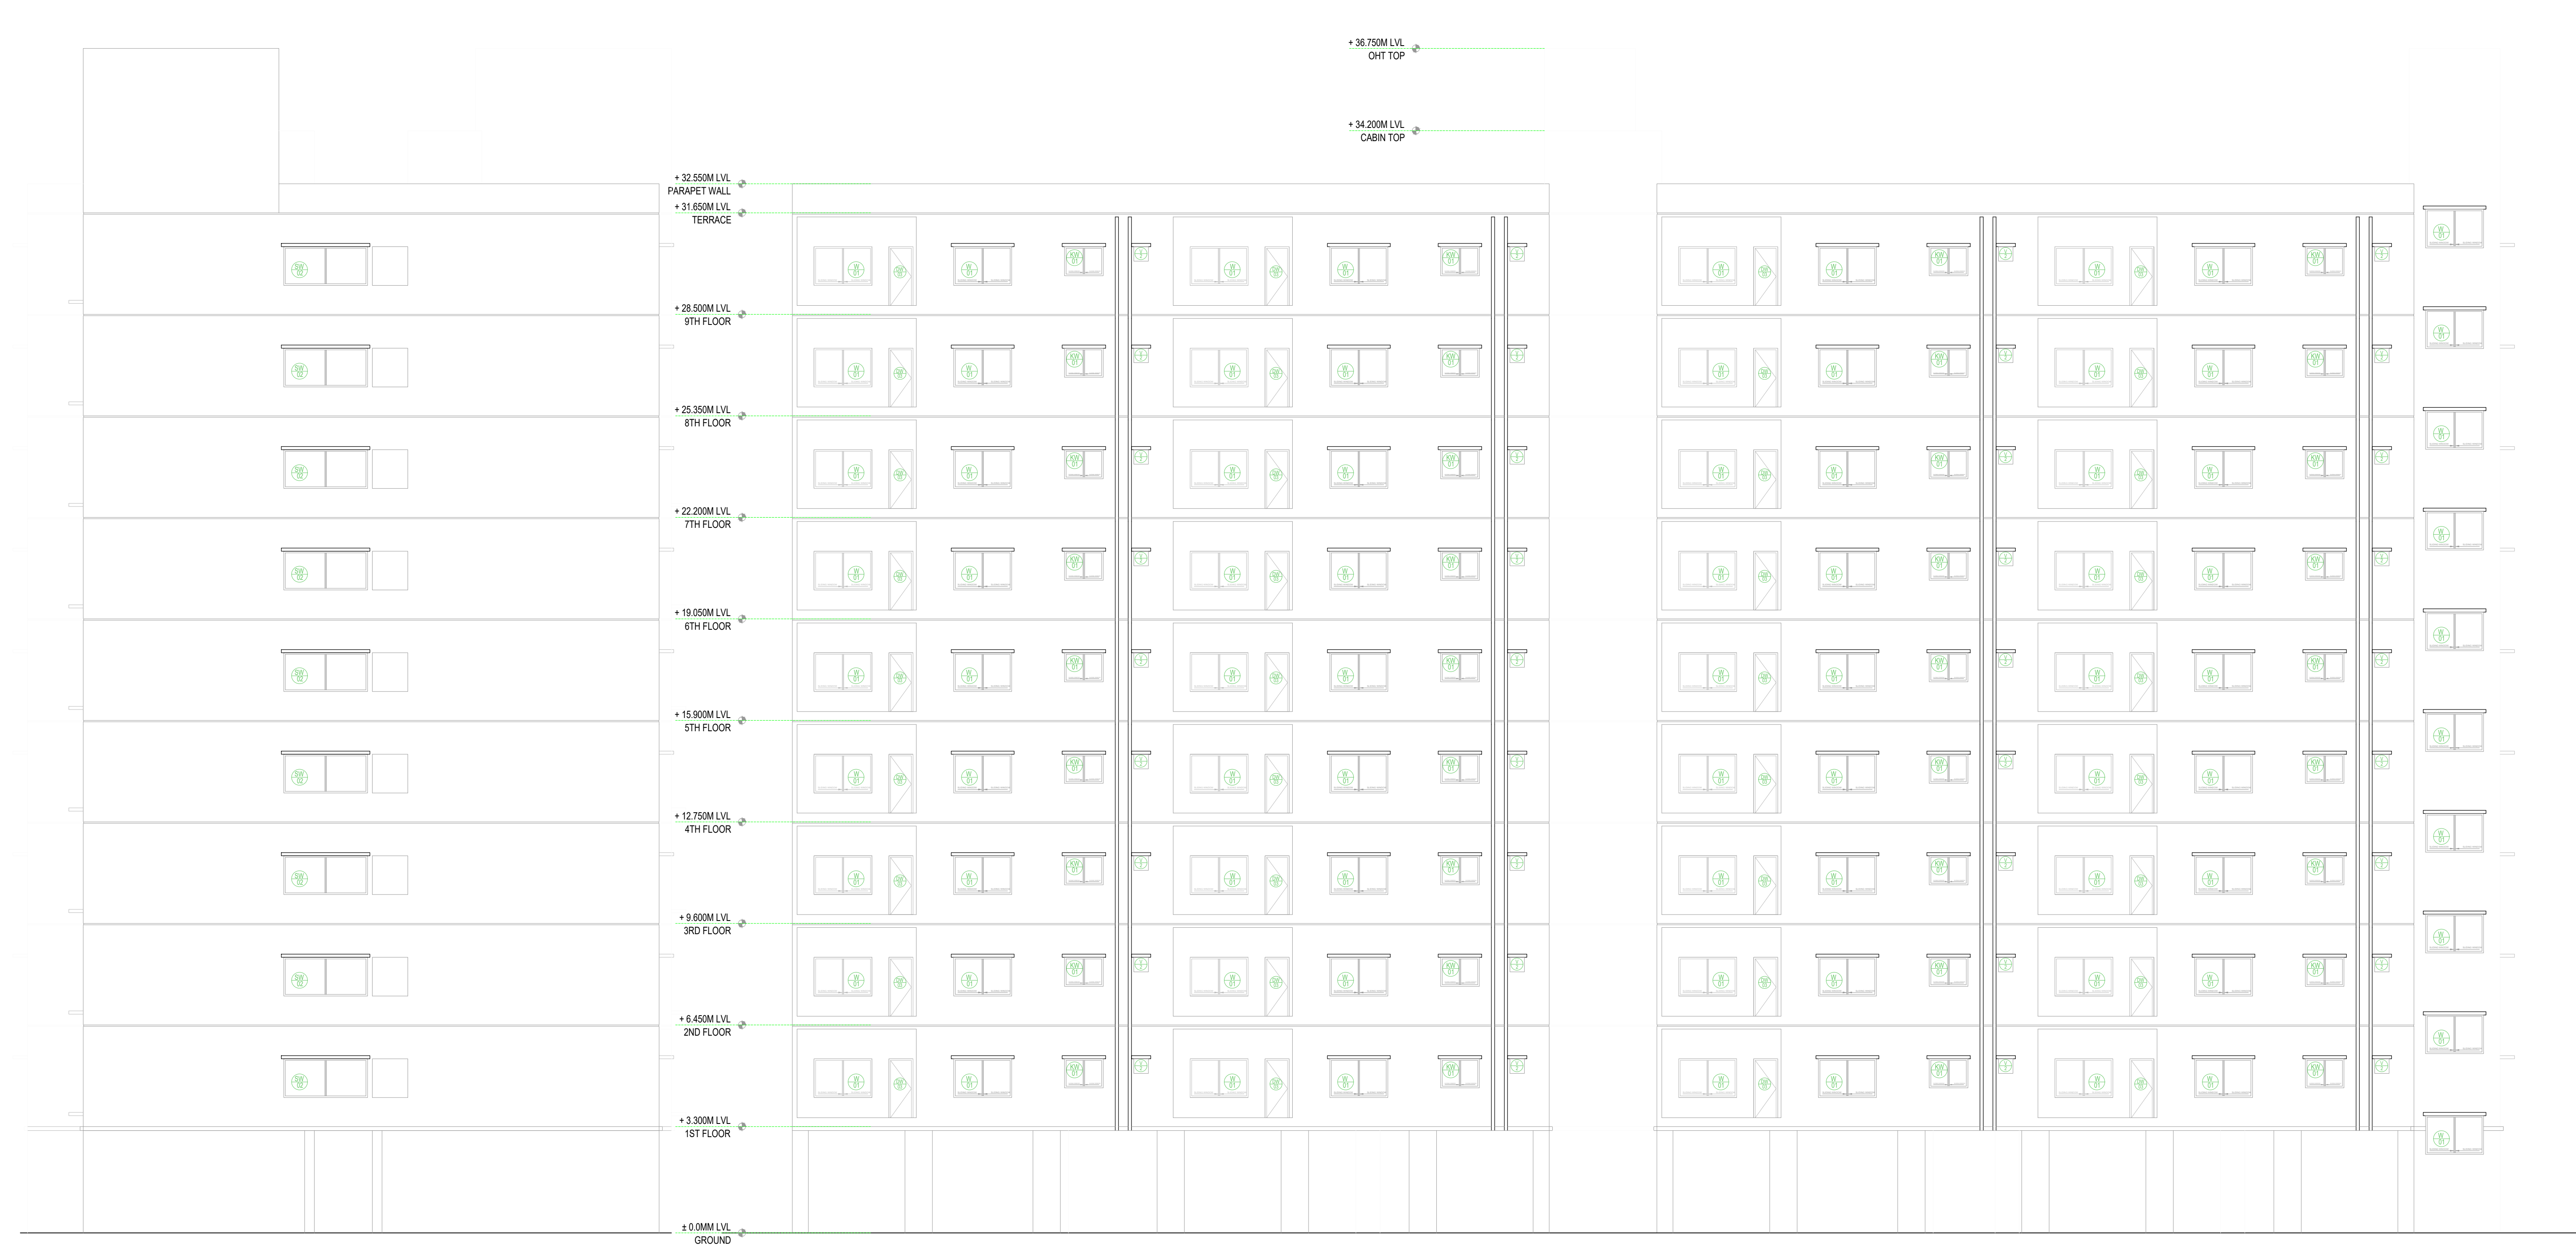


ELEVATION C

ELEVATION - B

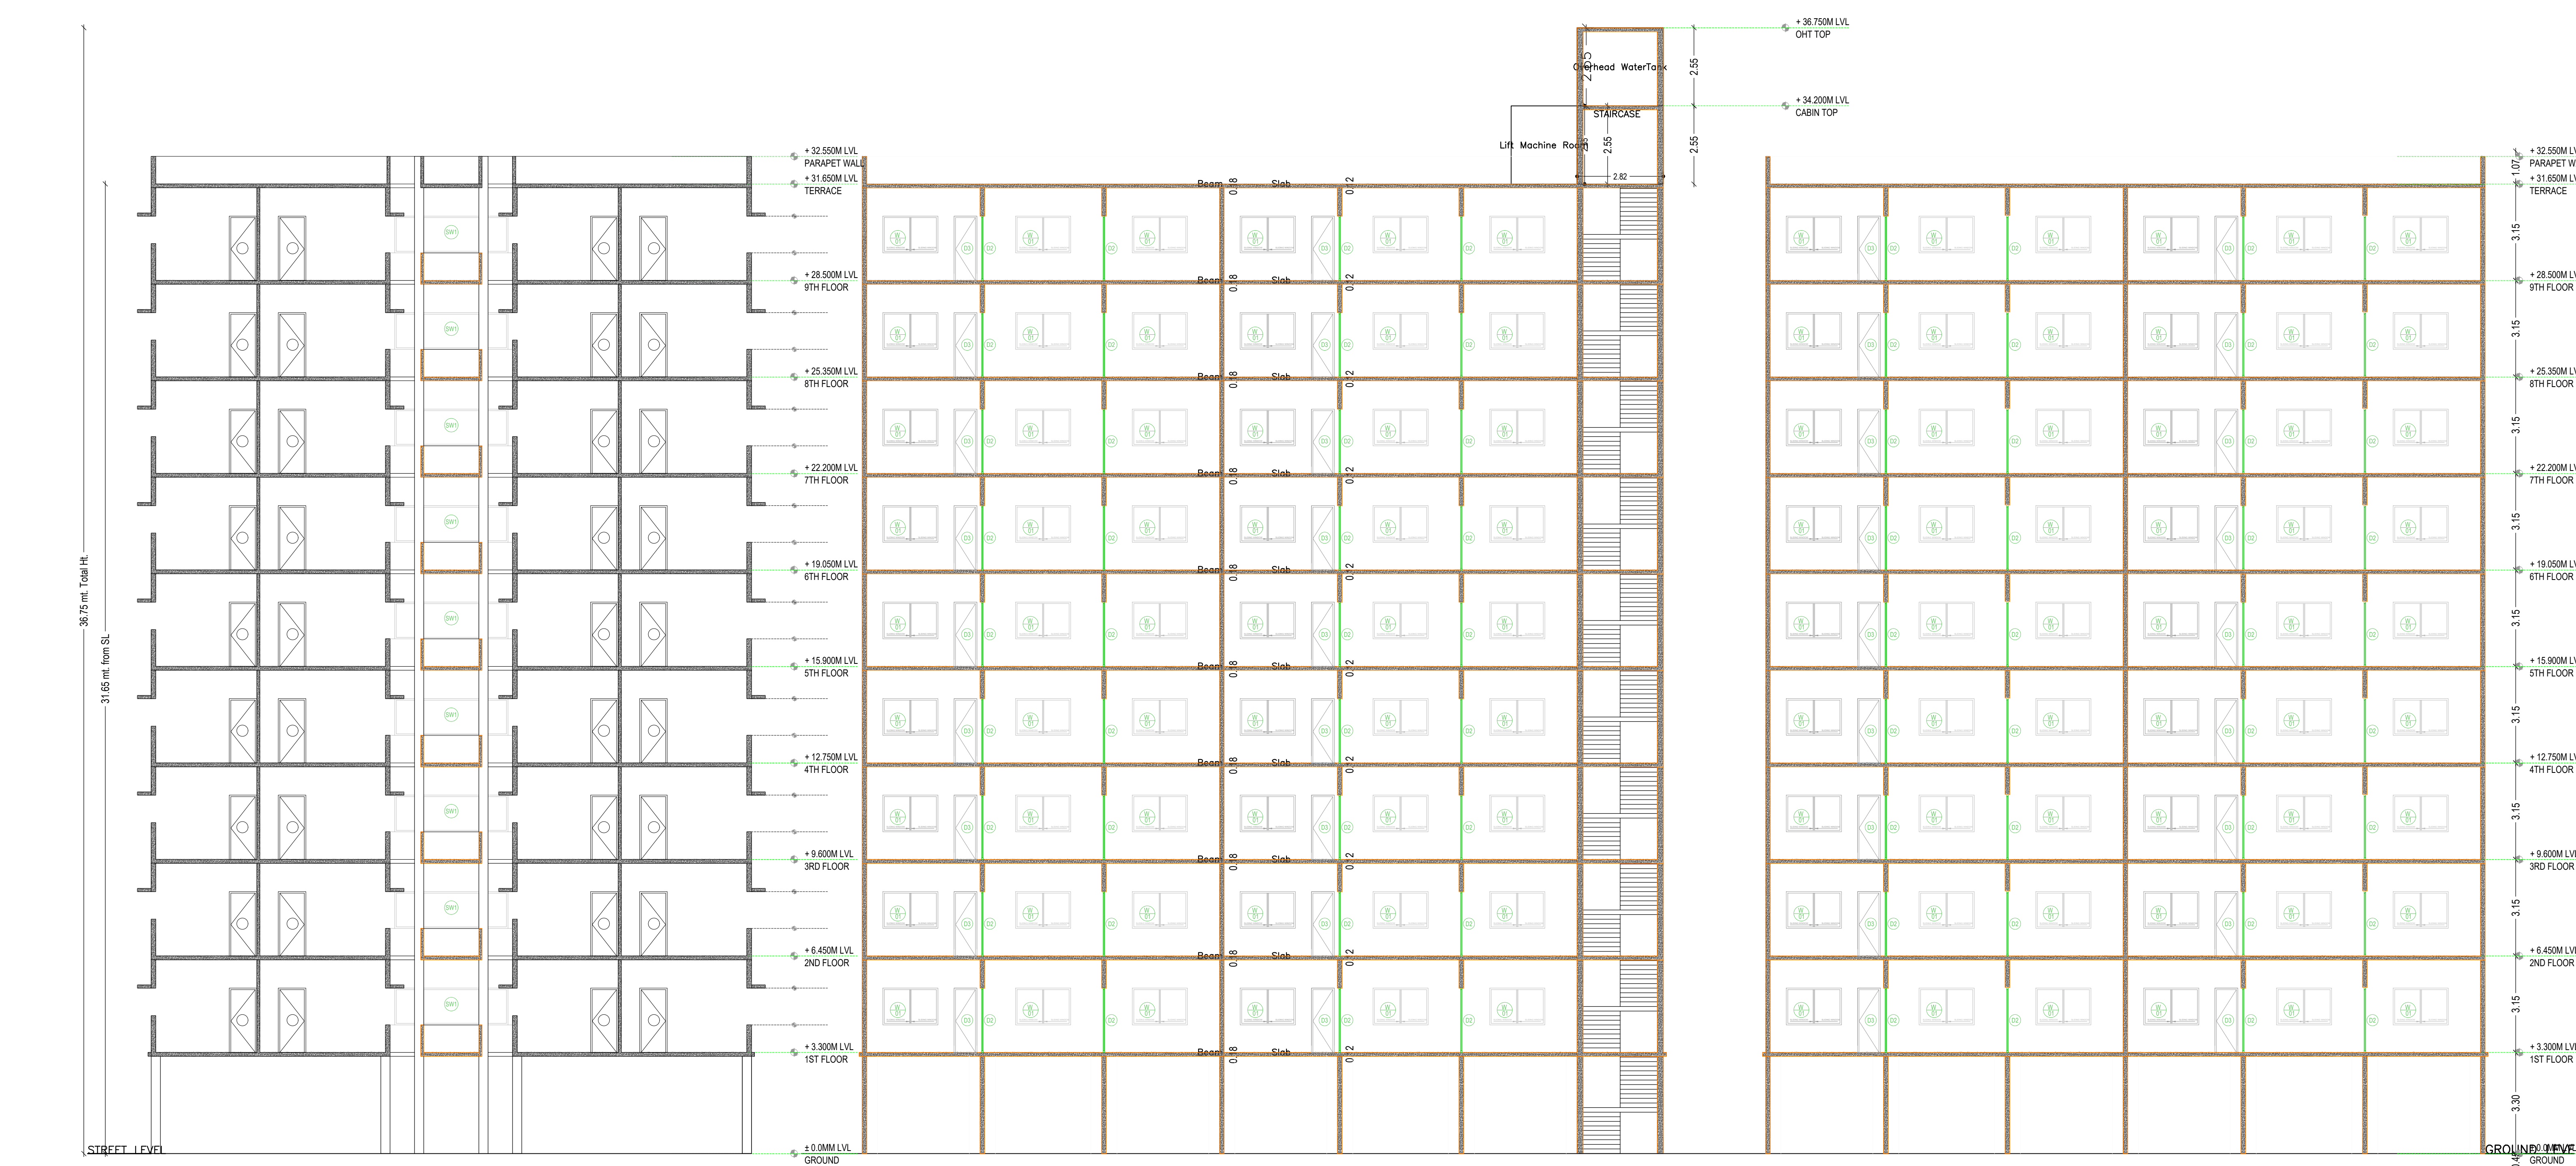

SECTION AA'

SECTION BB'

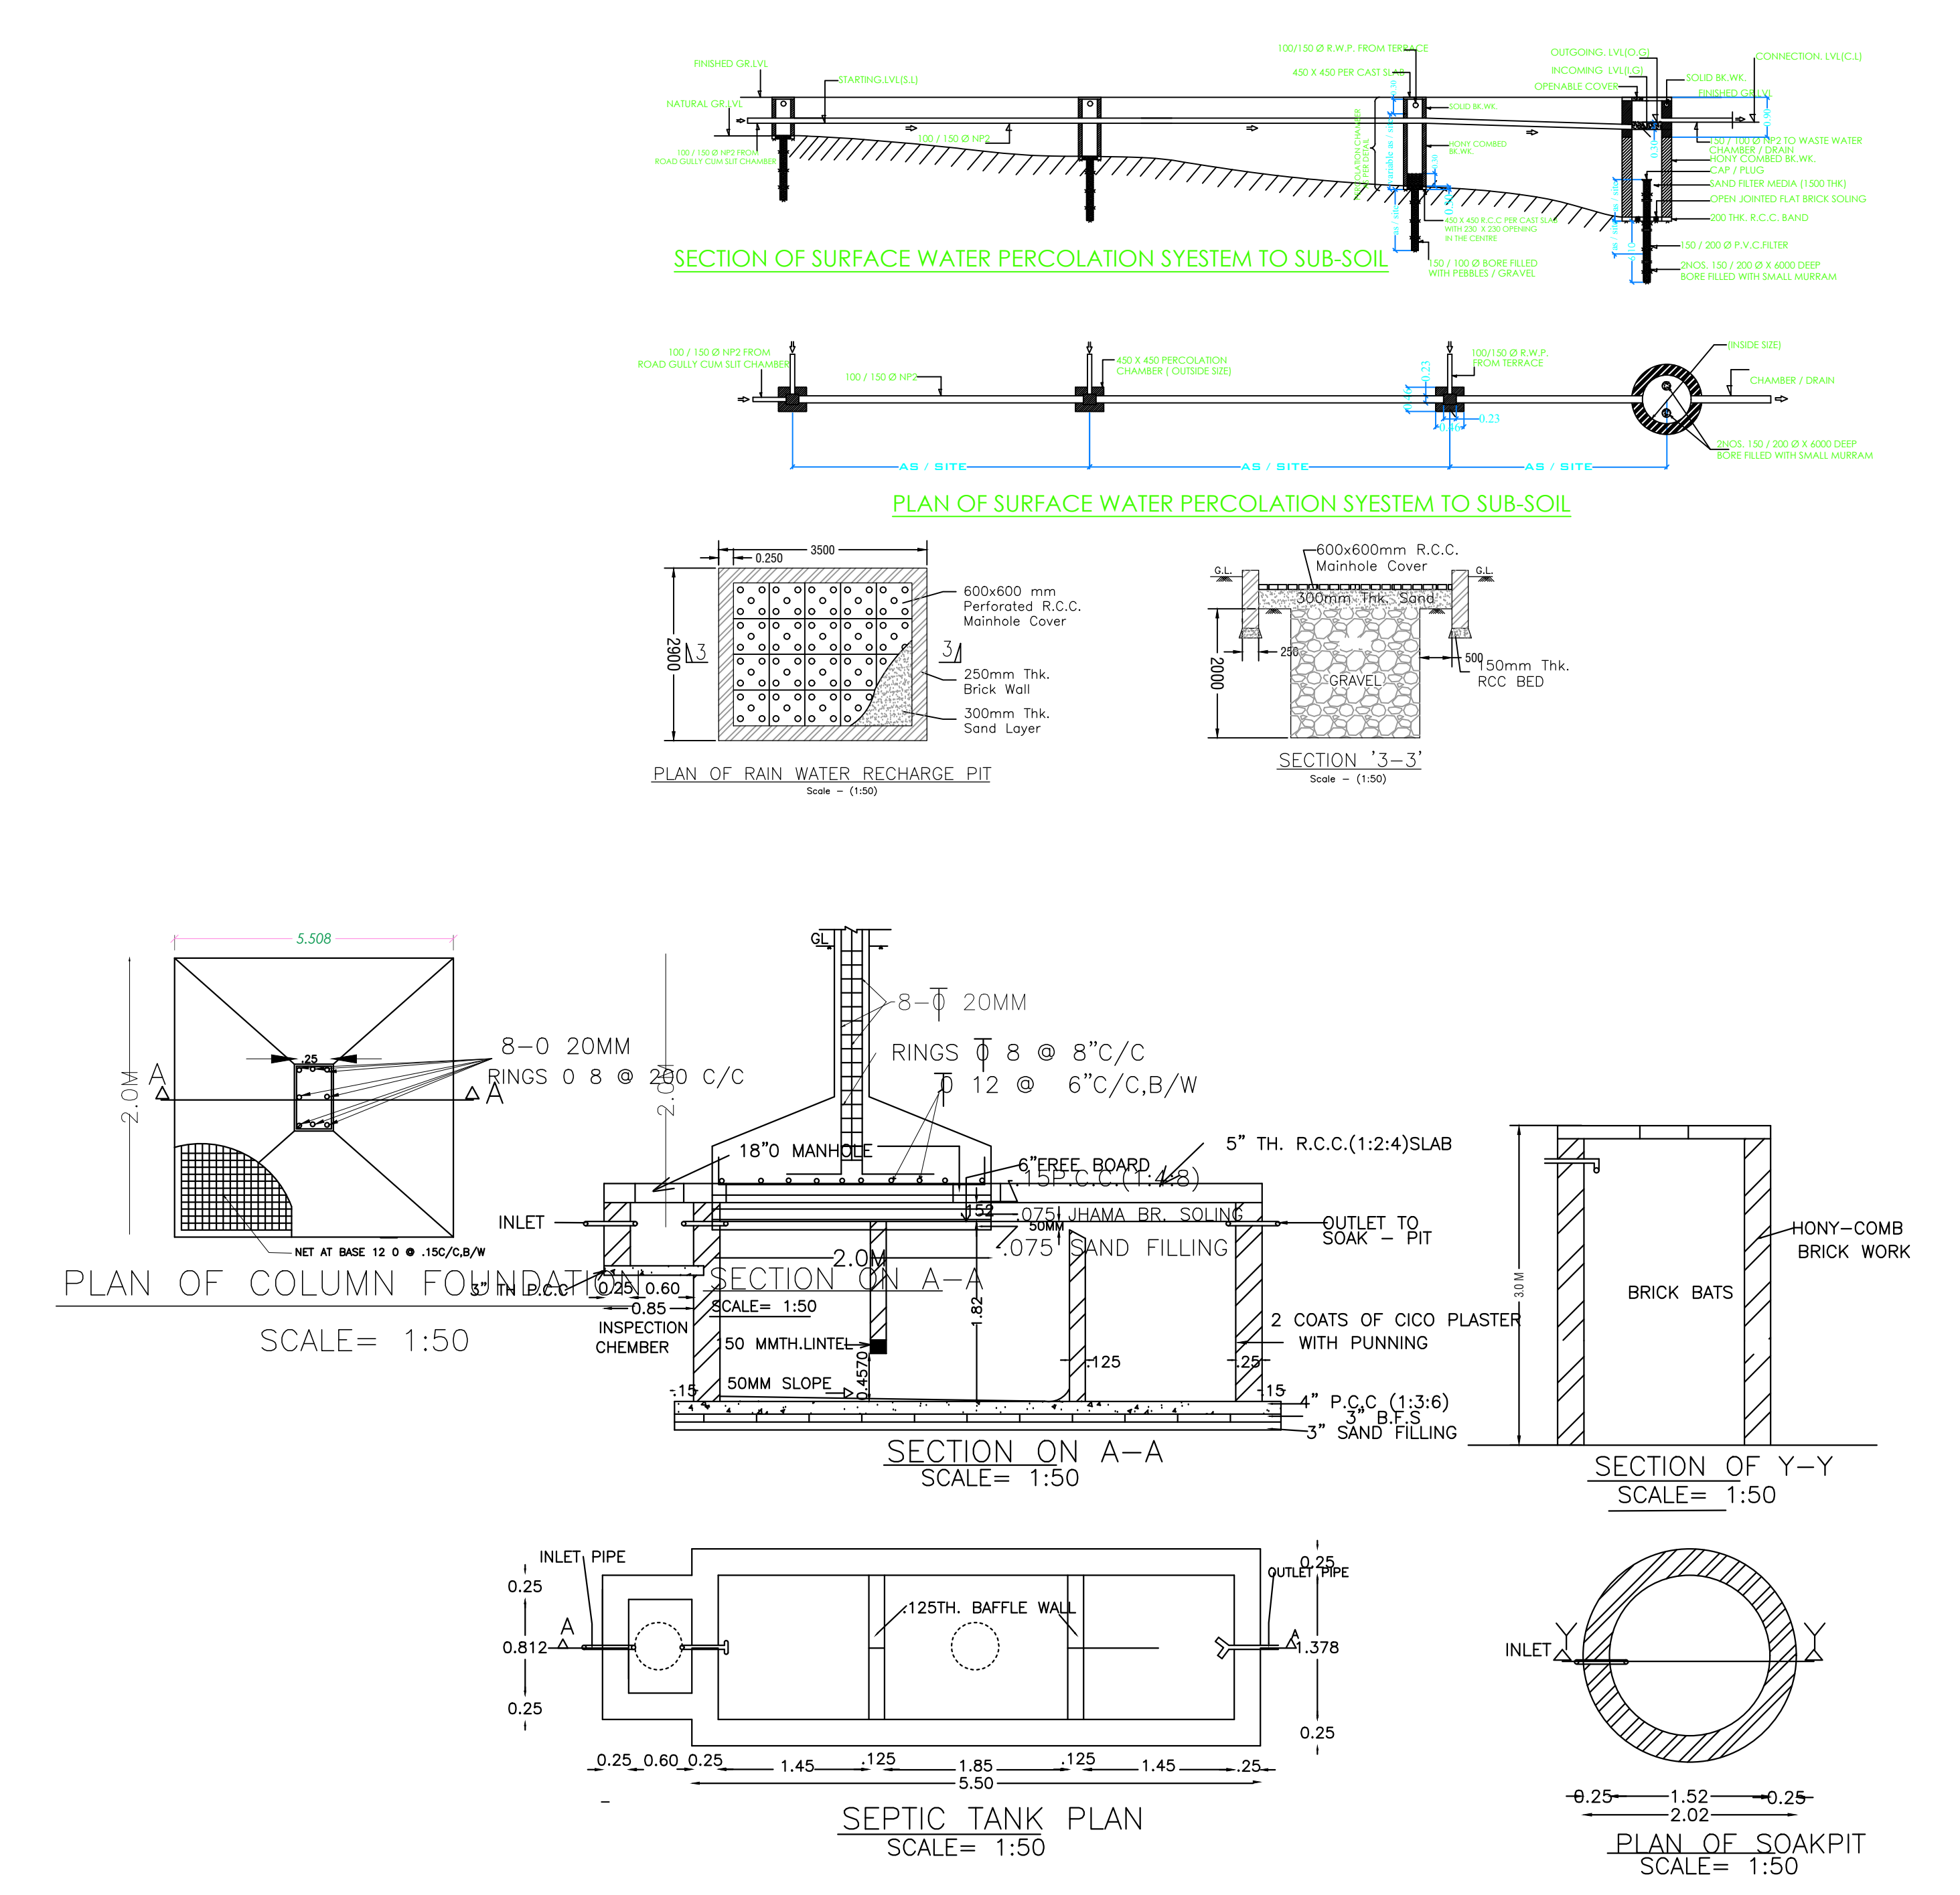

Unit/BUA Table for Building E (BLOCK E)

FLOOR	Name	UNIT/BUA Type	UNIT/BUA Area (Sq.M)	Copy No.	No. of Rooms	No. of Tenants
FIRST FLOOR PLAN	SPLIT A	PLAT	620.06	620.06	8	8
	SPLIT A	PLAT	3.00	3.00	8	8
	SPLIT A	PLAT	3.00	3.00	8	8
	SPLIT A	PLAT	3.00	3.00	8	8
	SPLIT A	PLAT	3.00	3.00	8	8
	SPLIT A	PLAT	3.00	3.00	8	8
TYPICAL 2, 3 & 4 FLOOR PLAN	SPLIT A	PLAT	3.00	3.00	8	8
	SPLIT A	PLAT	3.00	3.00	8	8
	SPLIT A	PLAT	3.00	3.00	8	8
	SPLIT A	PLAT	3.00	3.00	8	8
	SPLIT A	PLAT	3.00	3.00	8	8
	SPLIT A	PLAT	3.00	3.00	8	8
Total			626.06	626.06	64	64

Building E (BLOCK E)


Part Name	Area (Sq.M)	Total Built Up Area (Sq.M)	Delivered Area (Sq.M)	Proposed Area (Sq.M)	Add Area (Sq.M)	Total Area (Sq.M)	Total Covered Area (Sq.M)	Total Open Area (Sq.M)				
Ground Floor	1028.24	0.00	1028.04	13.48	0.00	2.00	991.76	0.00	14.23	20.88	20.88	0.00
1st Floor	872.61	72.93	895.68	13.72	14.97	155.87	0.00	766.32	0.00	766.32	766.32	0.00
2nd Floor	872.61	72.93	895.67	13.72	14.97	155.89	0.00	767.69	0.00	767.69	767.69	0.00
3rd Floor	872.61	72.93	895.67	13.72	14.97	155.89	0.00	767.69	0.00	767.69	767.69	0.00
4th Floor	872.61	72.93	895.67	13.72	14.97	155.89	0.00	767.69	0.00	767.69	767.69	0.00
5th Floor	872.61	72.93	895.67	13.72	14.97	155.89	0.00	767.69	0.00	767.69	767.69	0.00
6th Floor	872.61	72.93	895.67	13.72	14.97	155.89	0.00	767.69	0.00	767.69	767.69	0.00
7th Floor	872.61	72.93	895.67	13.72	14.97	155.89	0.00	767.69	0.00	767.69	767.69	0.00
8th Floor	872.61	72.93	895.67	13.72	14.97	155.89	0.00	767.69	0.00	767.69	767.69	0.00
9th Floor	872.61	72.93	895.67	13.72	14.97	155.89	0.00	767.69	0.00	767.69	767.69	0.00
10th Floor	872.61	72.93	895.67	13.72	14.97	155.89	0.00	767.69	0.00	767.69	767.69	0.00
Total	8799.65	698.97	9123.08	136.96	131.13	628.93	0.00	887.94	14.23	888.64	888.64	0.00

SCHEDULE OF DOOR:


BUILDING WARE	NAME	LENGTH	HEIGHT	NO.
E/BLOCK E	DO	0.75	2.10	146
E/BLOCK E	DO	0.75	2.10	146
E/BLOCK E	DO	0.75	2.10	72

SCHEDULE OF WINDOW/VENTILATION:


BUILDING WARE	NAME	LENGTH	HEIGHT	NO.
E/BLOCK E	WV	0.40	2.70	72
E/BLOCK E	WV	0.80	2.70	146
E/BLOCK E	WV	1.10	2.70	72
E/BLOCK E	WV	1.20	2.70	72
E/BLOCK E	WV	1.80	2.70	72
E/BLOCK E	WV	1.80	2.70	146
E/BLOCK E	WV	1.80	2.70	18

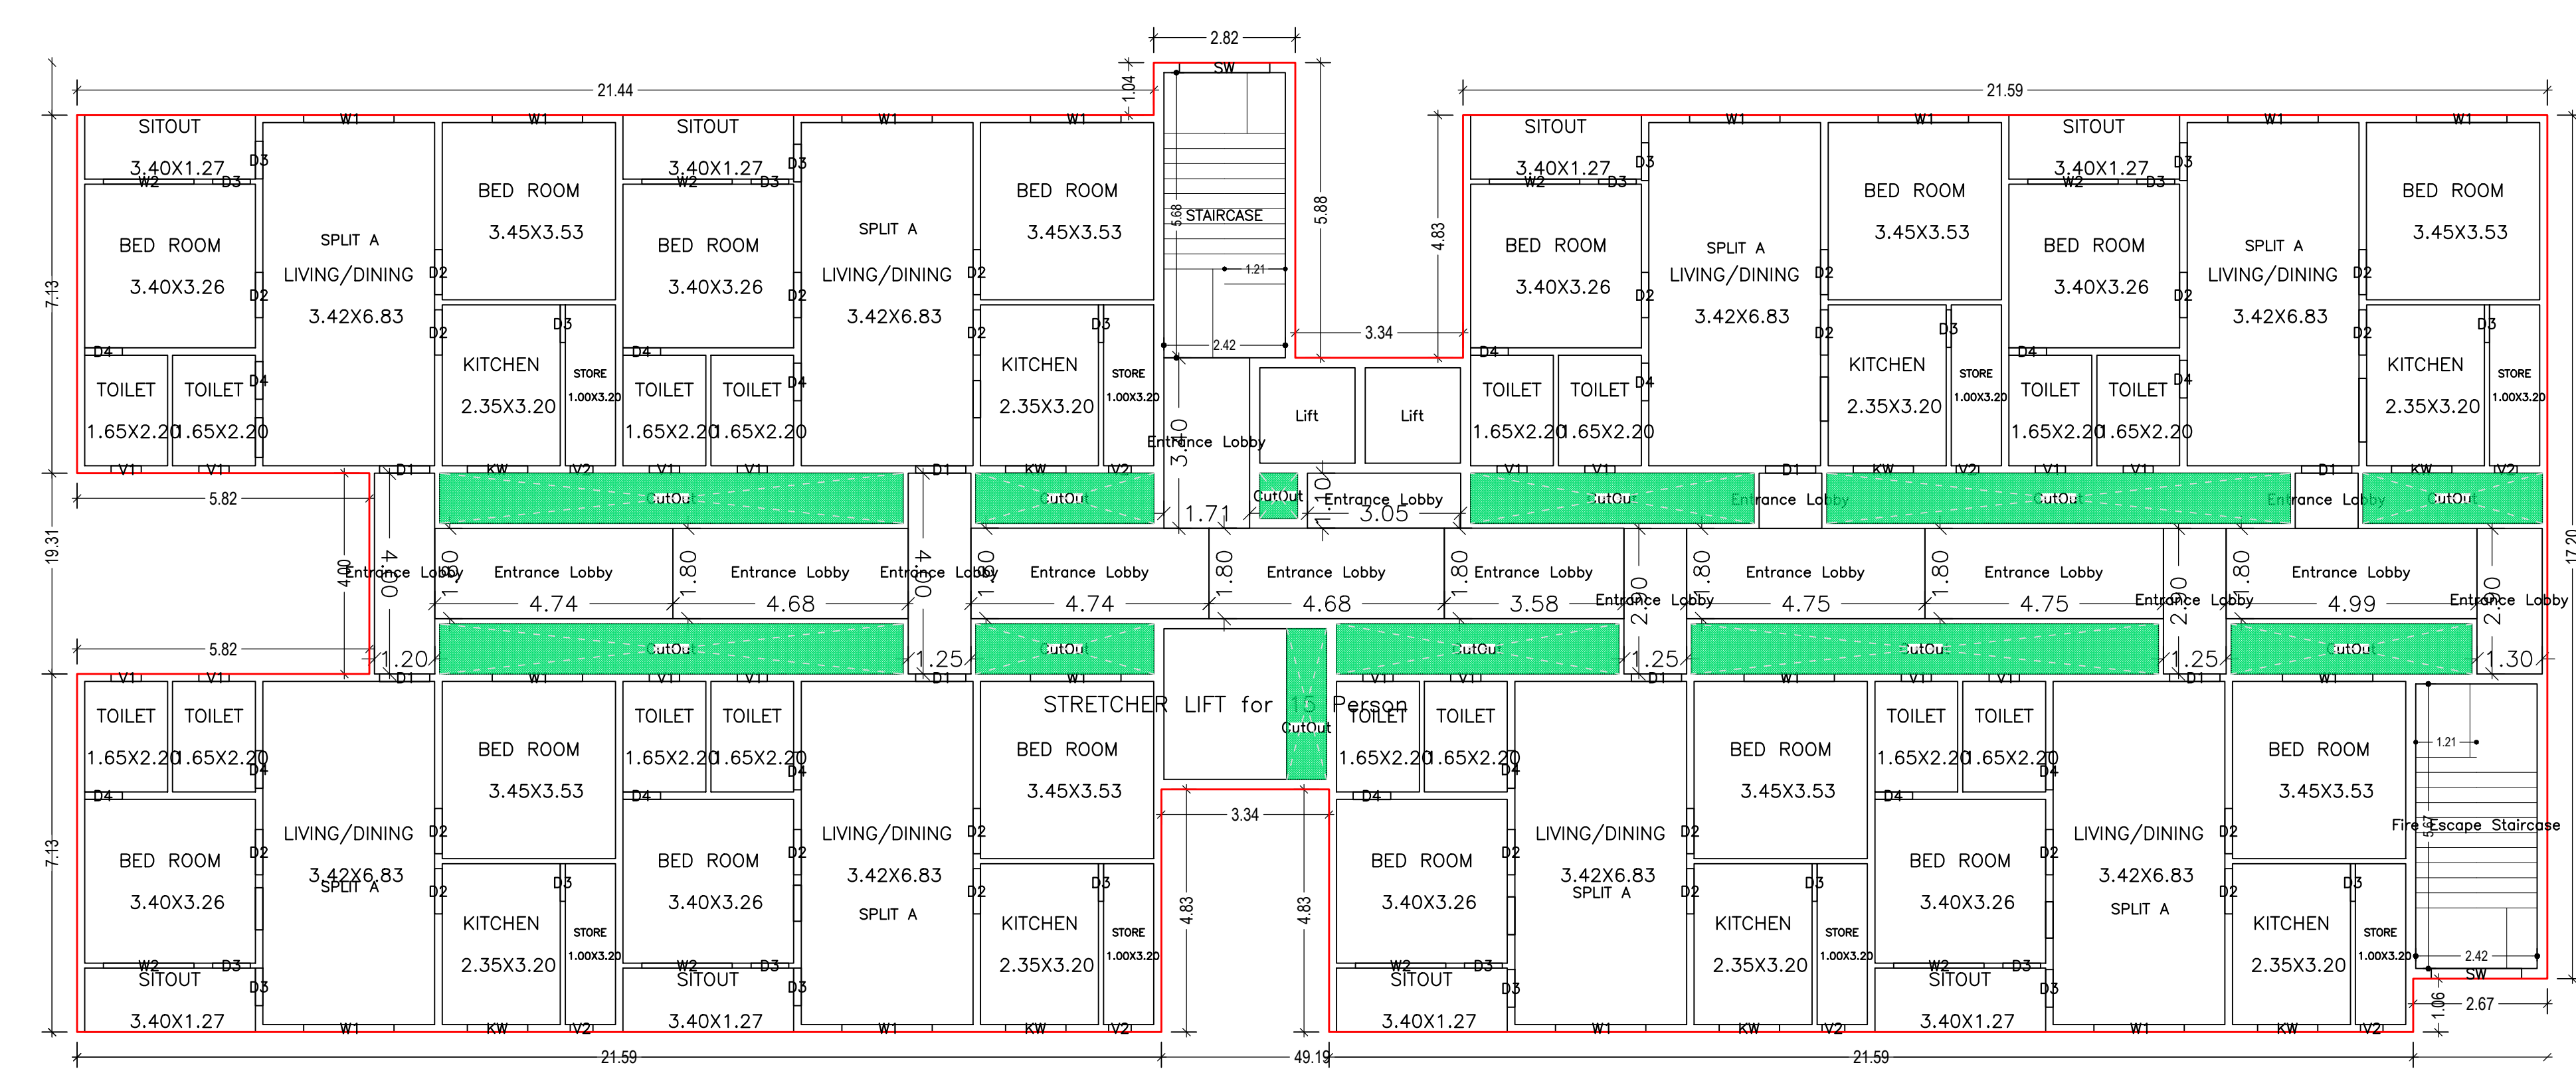


TYPICAL - 2, 3, 4, 5, 6, 7, 8 & 9 FLOOR PLAN
(Proposed)
(SCALE 1:100)

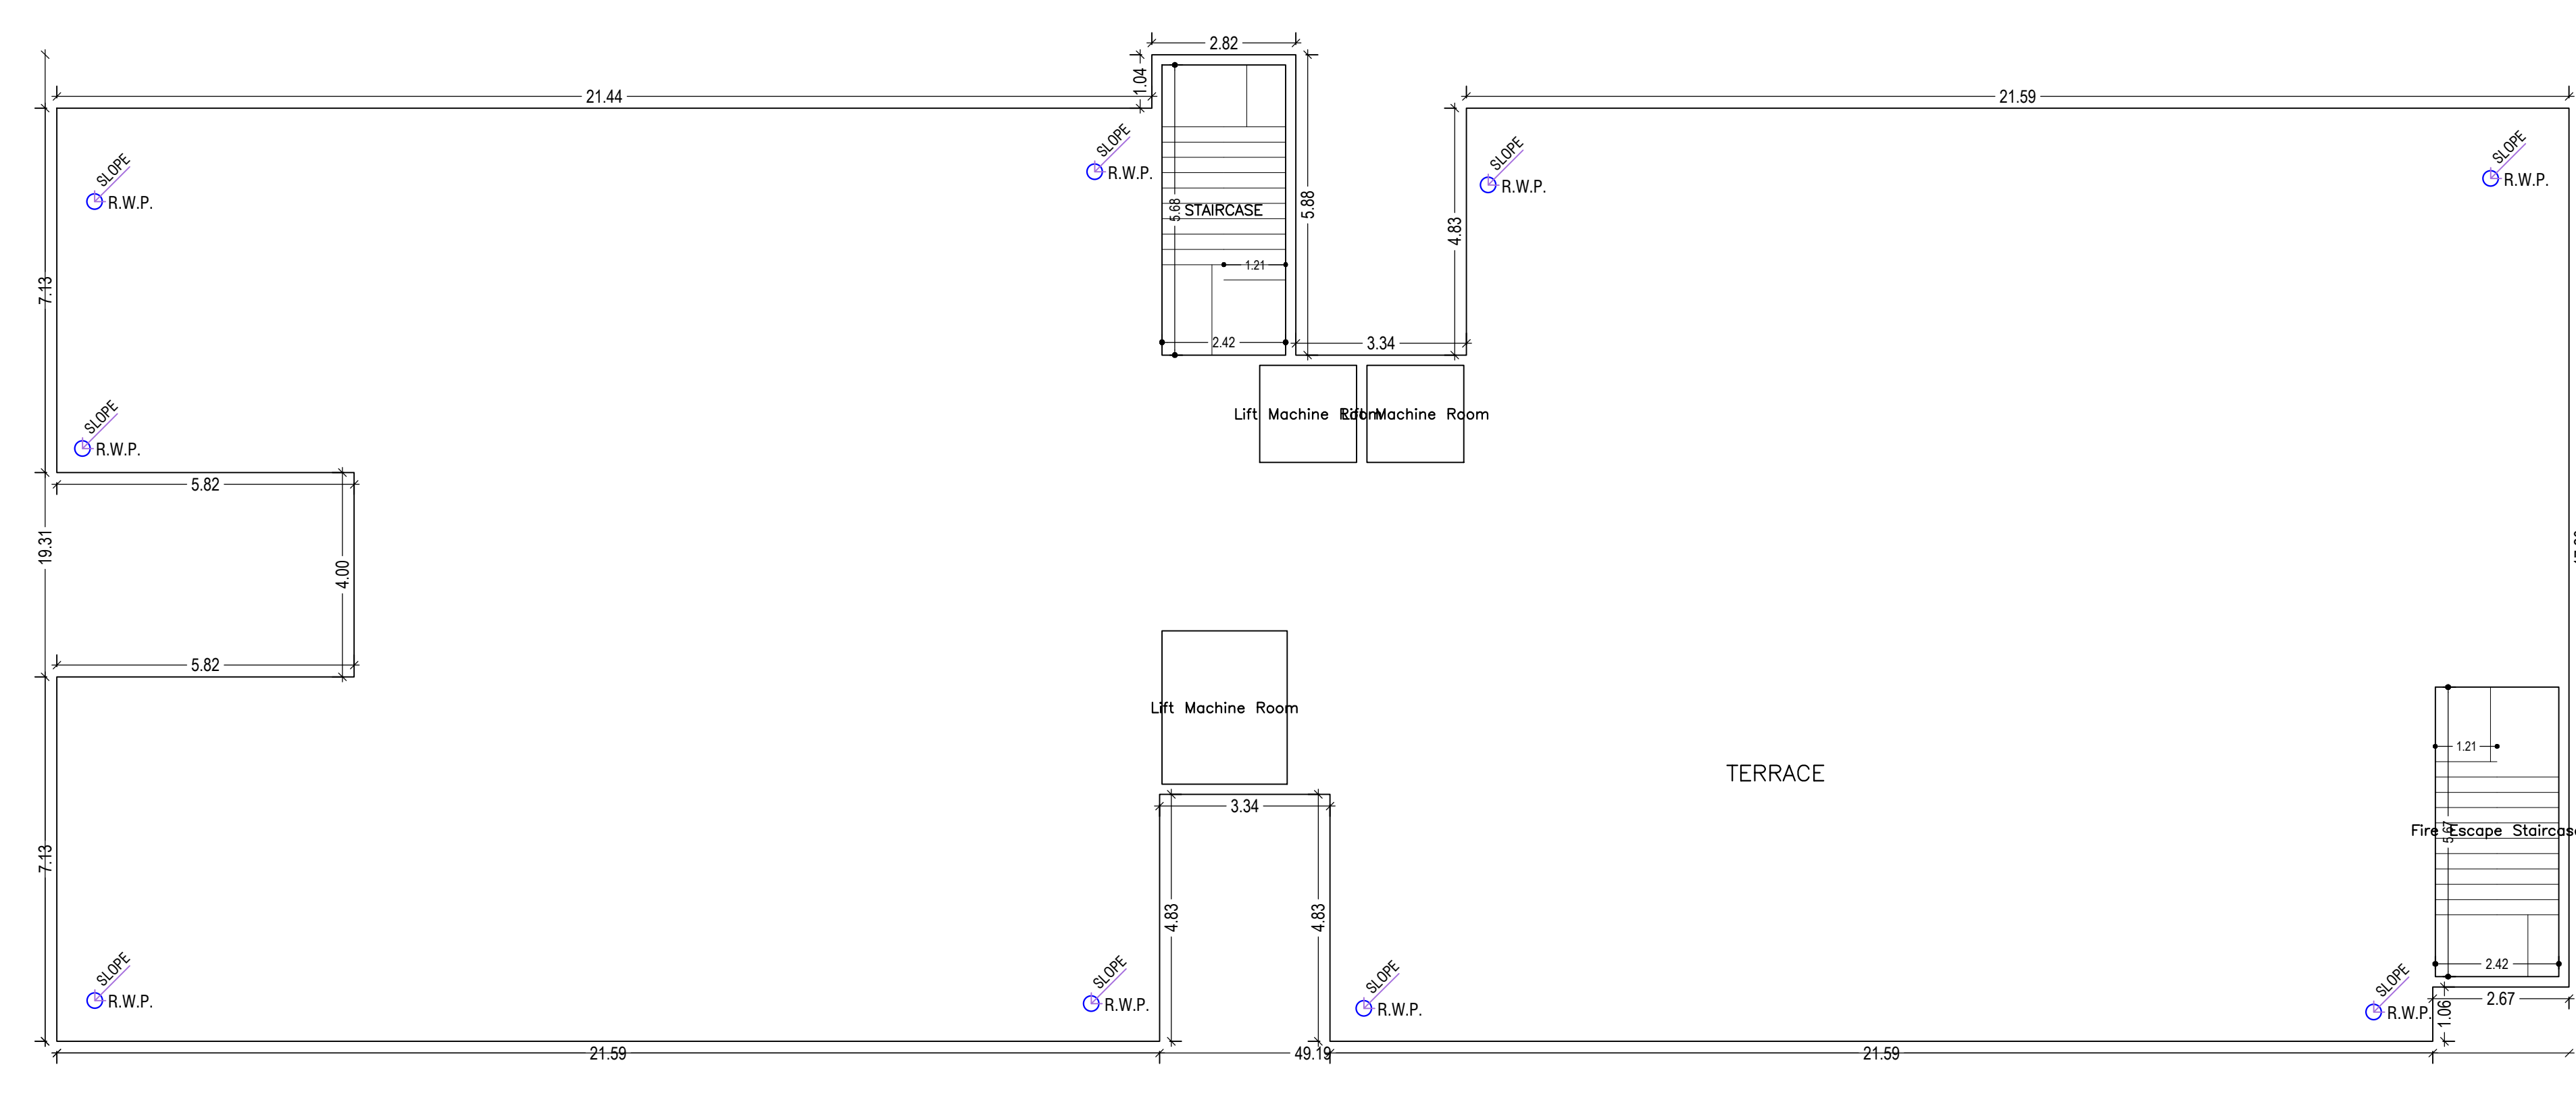

TERRACE FLOOR PLAN
(SCALE 1:100)

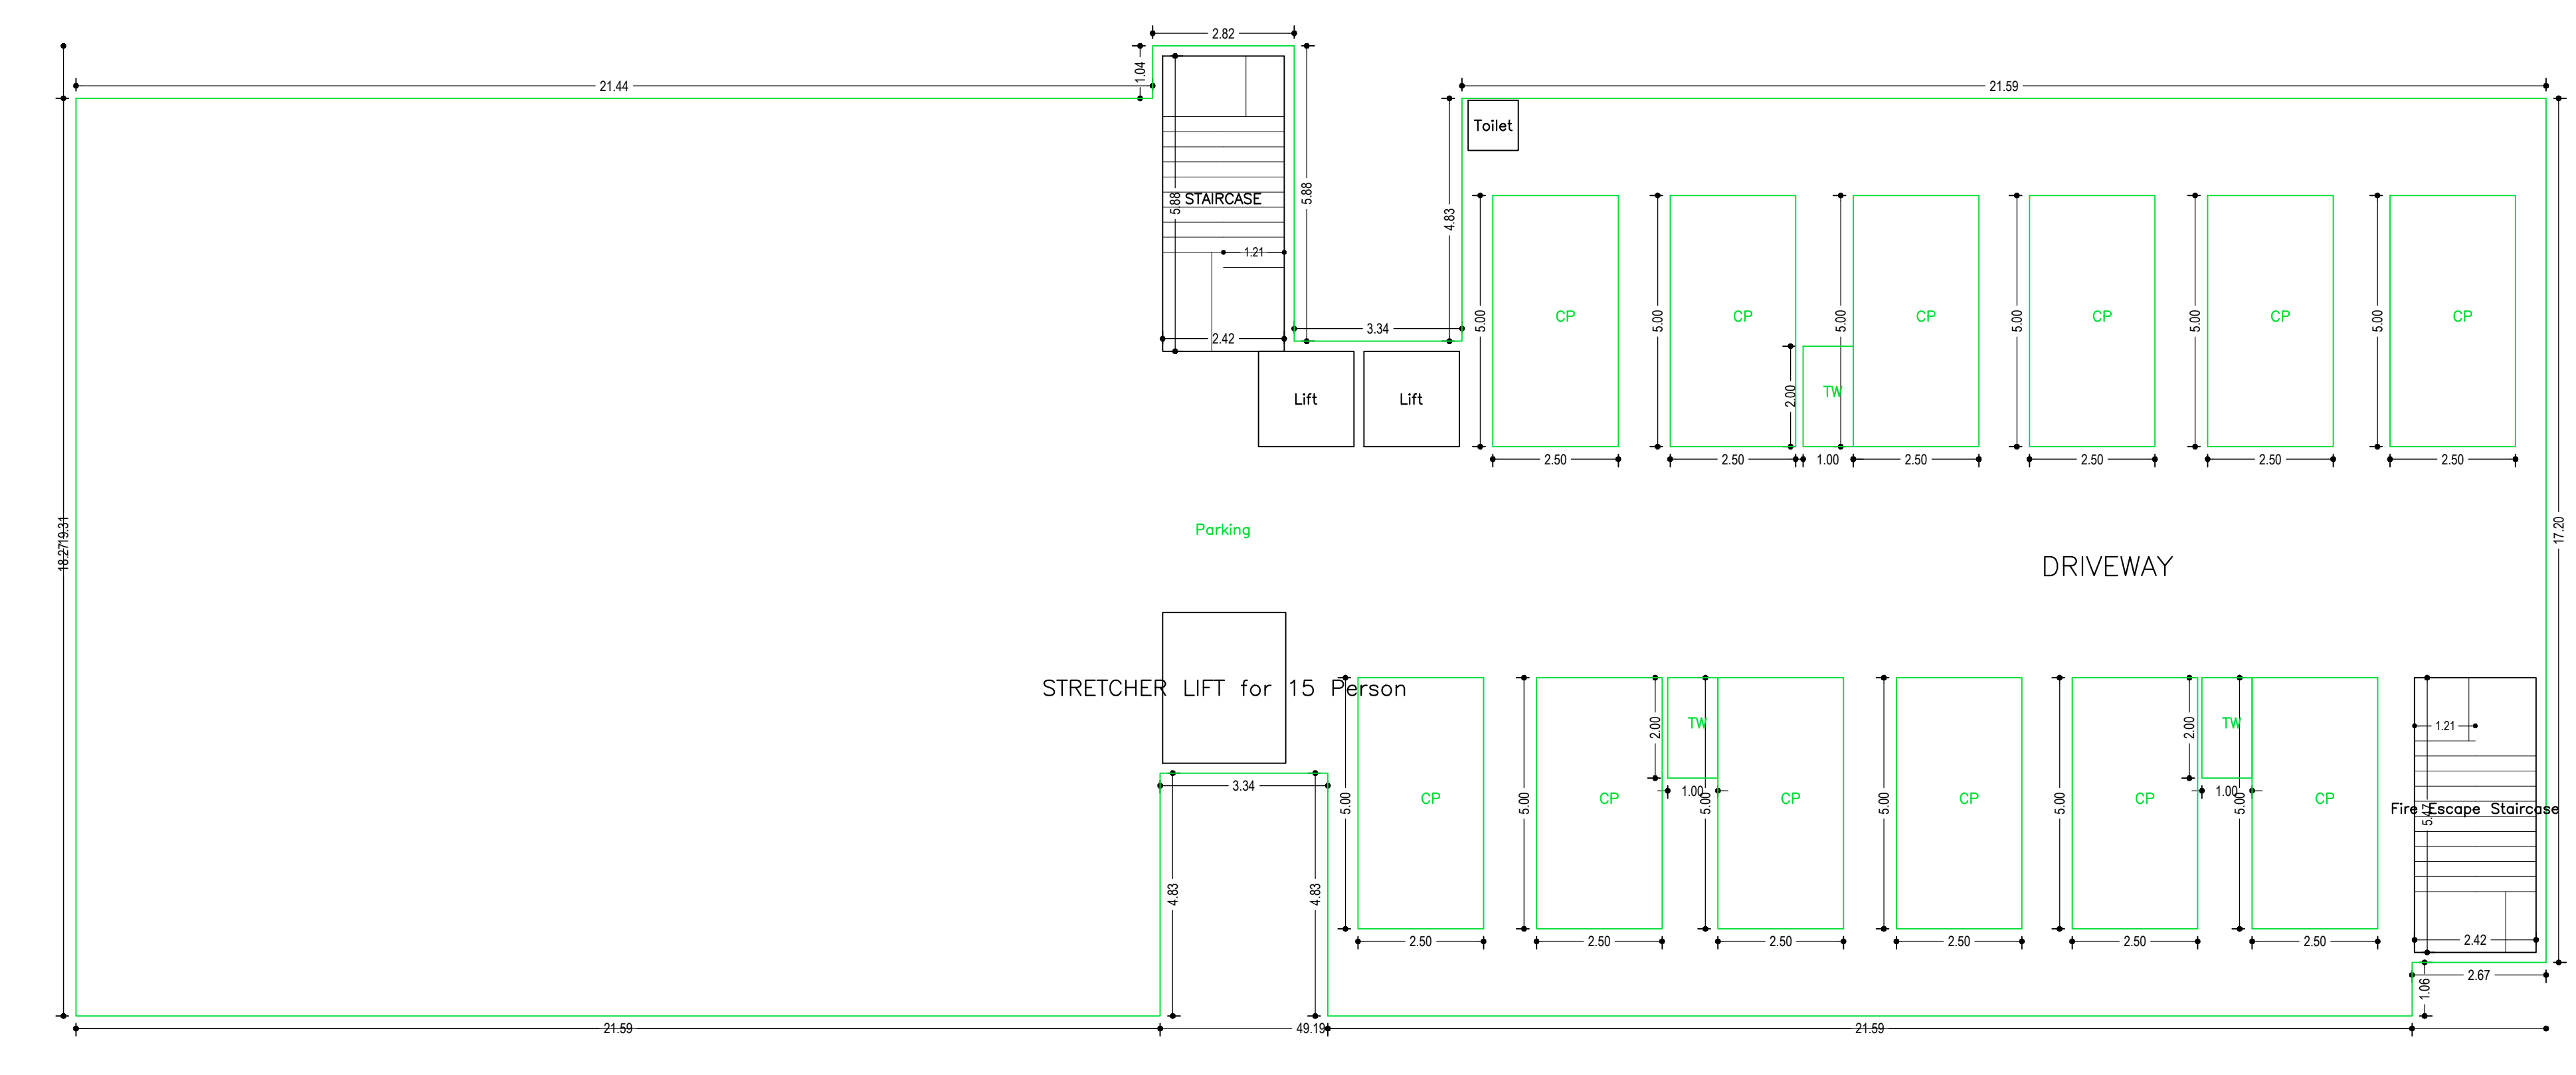

GROUND FLOOR PLAN
(SCALE 1:100)

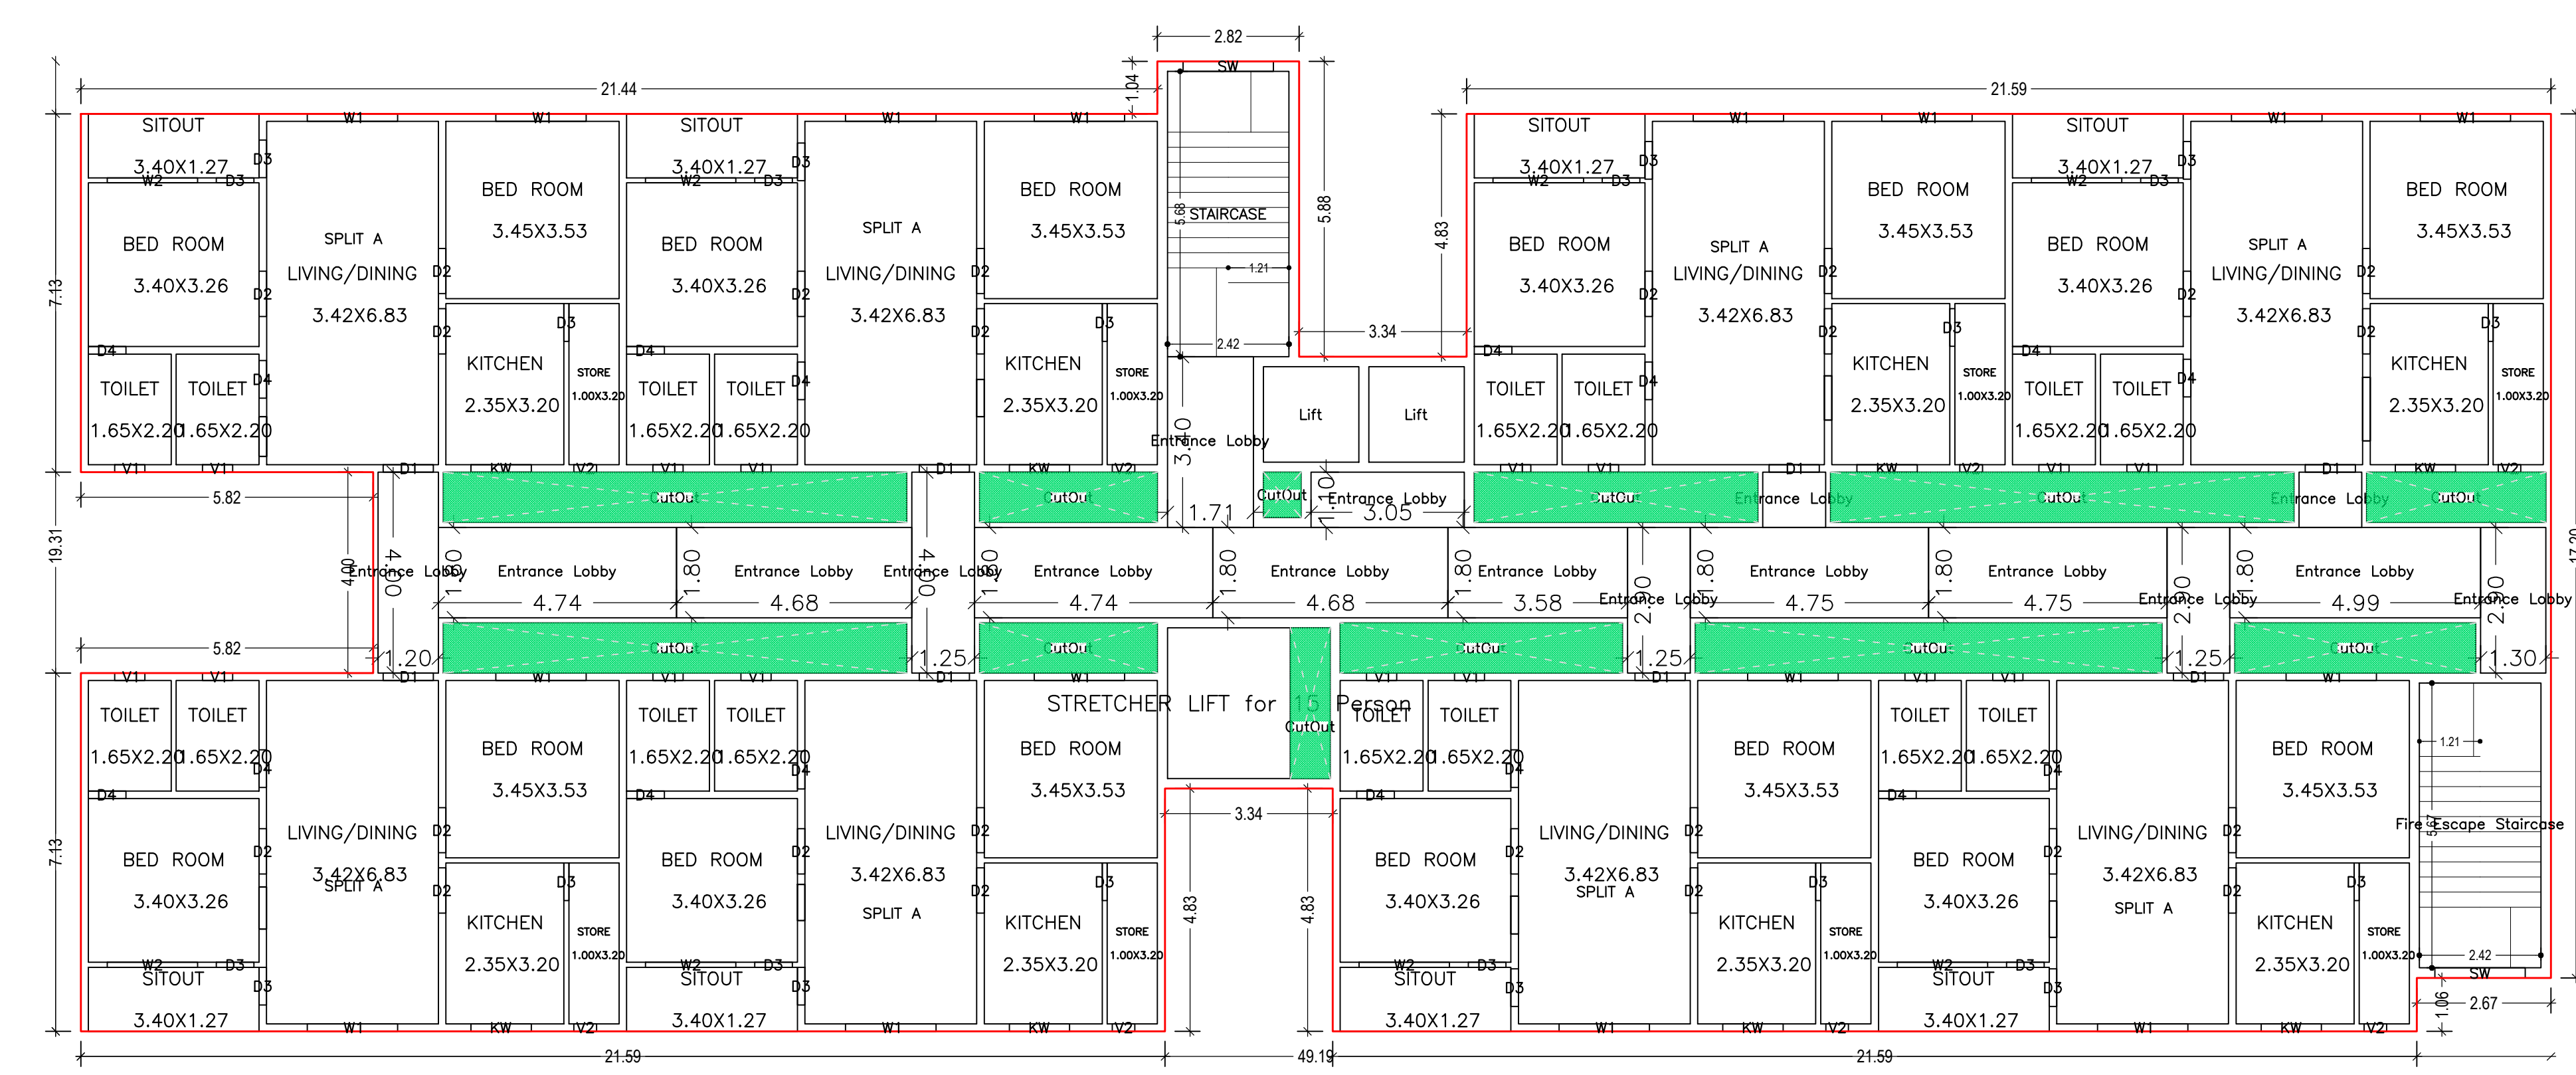


FIRST FLOOR PLAN
(Proposed)
(SCALE 1:100)

TOP NAME AND SIGNATURE	STRUCTURAL ENGR NAME AND SIGNATURE	BUILDER NAME AND SIGNATURE	DIGITAL SIGNATURE
ANUP KUMAR WSP/ENG/20010219			

DATE	14-08-2023
SHEET NO	12
Basic Information	WSP/ENG/2023/0219
TATA STEEL LIMITED JAWAHARPUR SANGRAM SAI TOWNSHIP PHASE 2	
Plot No	2
Plot No	237
Village Name	Mahuli
Use	Residential
Subzone	Residential Dwelling/ Non Apartment

TEP NAME AND SIGNATURE	STRUCTURAL ENGR NAME AND SIGNATURE	BUILDER NAME AND SIGNATURE	DIGITAL SIGNATURE
ANOOF KUMAR WSP/ENG/2023/0219			

 

Building -H (BLOCK H)

Floor Name	Carpet Area (Sq.M)	Colonnade Area (Sq.M)	Total Area (Sq.M)	Deductions (Area in Sq.M)	Proposed FAR Area (Sq.M)	Add Area (Sq.M)	Total FAR (Sq.M)	Total Consumed FAR Area (Sq.M)	Total Plot (Sq.M)			
										Gate	Start Case	LR
Ground Floor	866.03	0.00	866.03	13.23	0.00	1.00	852.80	0.00	14.23	28.90	28.90	90
1st Floor	863.25	88.73	951.98	13.72	14.57	0.00	966.03	0.00	948.93	948.93	948.93	90
2nd Floor	863.25	88.73	951.98	13.72	14.57	0.00	966.03	0.00	948.93	948.93	948.93	90
Total	868.18	806.97	1675.15	136.71	151.13	883.88	825.93	841.27	14.23	981.93	981.93	90

UNIT/UA Table for Building -H (BLOCK H)

FLOOR	Name	UNIT/UA Type	Length	Width	Count/No. of Units	No. of Treatment
PREST FLOOR PLAN	SPLIT A	FLAT	0.00	0.00	1	1
	SPLIT A	FLAT	0.00	0.00	1	1
	SPLIT A	FLAT	0.00	0.00	1	1
	SPLIT A	FLAT	0.00	0.00	1	1
	SPLIT A	FLAT	0.00	0.00	1	1
	SPLIT A	FLAT	0.00	0.00	1	1
	SPLIT A	FLAT	0.00	0.00	1	1
	SPLIT A	FLAT	0.00	0.00	1	1
	SPLIT A	FLAT	0.00	0.00	1	1
	SPLIT A	FLAT	0.00	0.00	1	1
	SPLIT A	FLAT	0.00	0.00	1	1
	SPLIT A	FLAT	0.00	0.00	1	1
TYPICAL 2, 3 & 4 B.R. 1 BATH FLOOR PLAN	SPLIT A	FLAT	0.00	0.00	1	1
	SPLIT A	FLAT	0.00	0.00	1	1
	SPLIT A	FLAT	0.00	0.00	1	1
	SPLIT A	FLAT	0.00	0.00	1	1
Total			528.63	528.63	156	1

SCHEDULE OF DOOR:

BLOCK/NAME	NAME	LENGTH	HEIGHT	NOS
BLOCK H	04	1.75	2.13	144
	05	1.75	2.13	144
	02	0.98	2.13	276
	03	0.98	2.13	276

SCHEDULE OF WINDOW/VENTILATION:

BLOCK/NAME	NAME	LENGTH	HEIGHT	NOS
BLOCK H	07	0.45	2.38	72
	07	0.68	2.38	144
	08	1.20	2.38	72
	09	1.80	2.38	72
	09	1.80	2.38	144
	10	1.80	2.38	144

