


Proposal Basic Information	
Proposal File No.	SKZP/BP/0003/2019
Proposal Name	SMT. KAMINI KAUSHAL
Plot No.	150
Plot Area	745
Project Name	TAMOLIA
Use	Residential
Sub Use	Residential Bldg/Apartment



SECTION X-X  
SCALE 1:100  
BLOCK C


SCALE 1:100  
BLOCK C

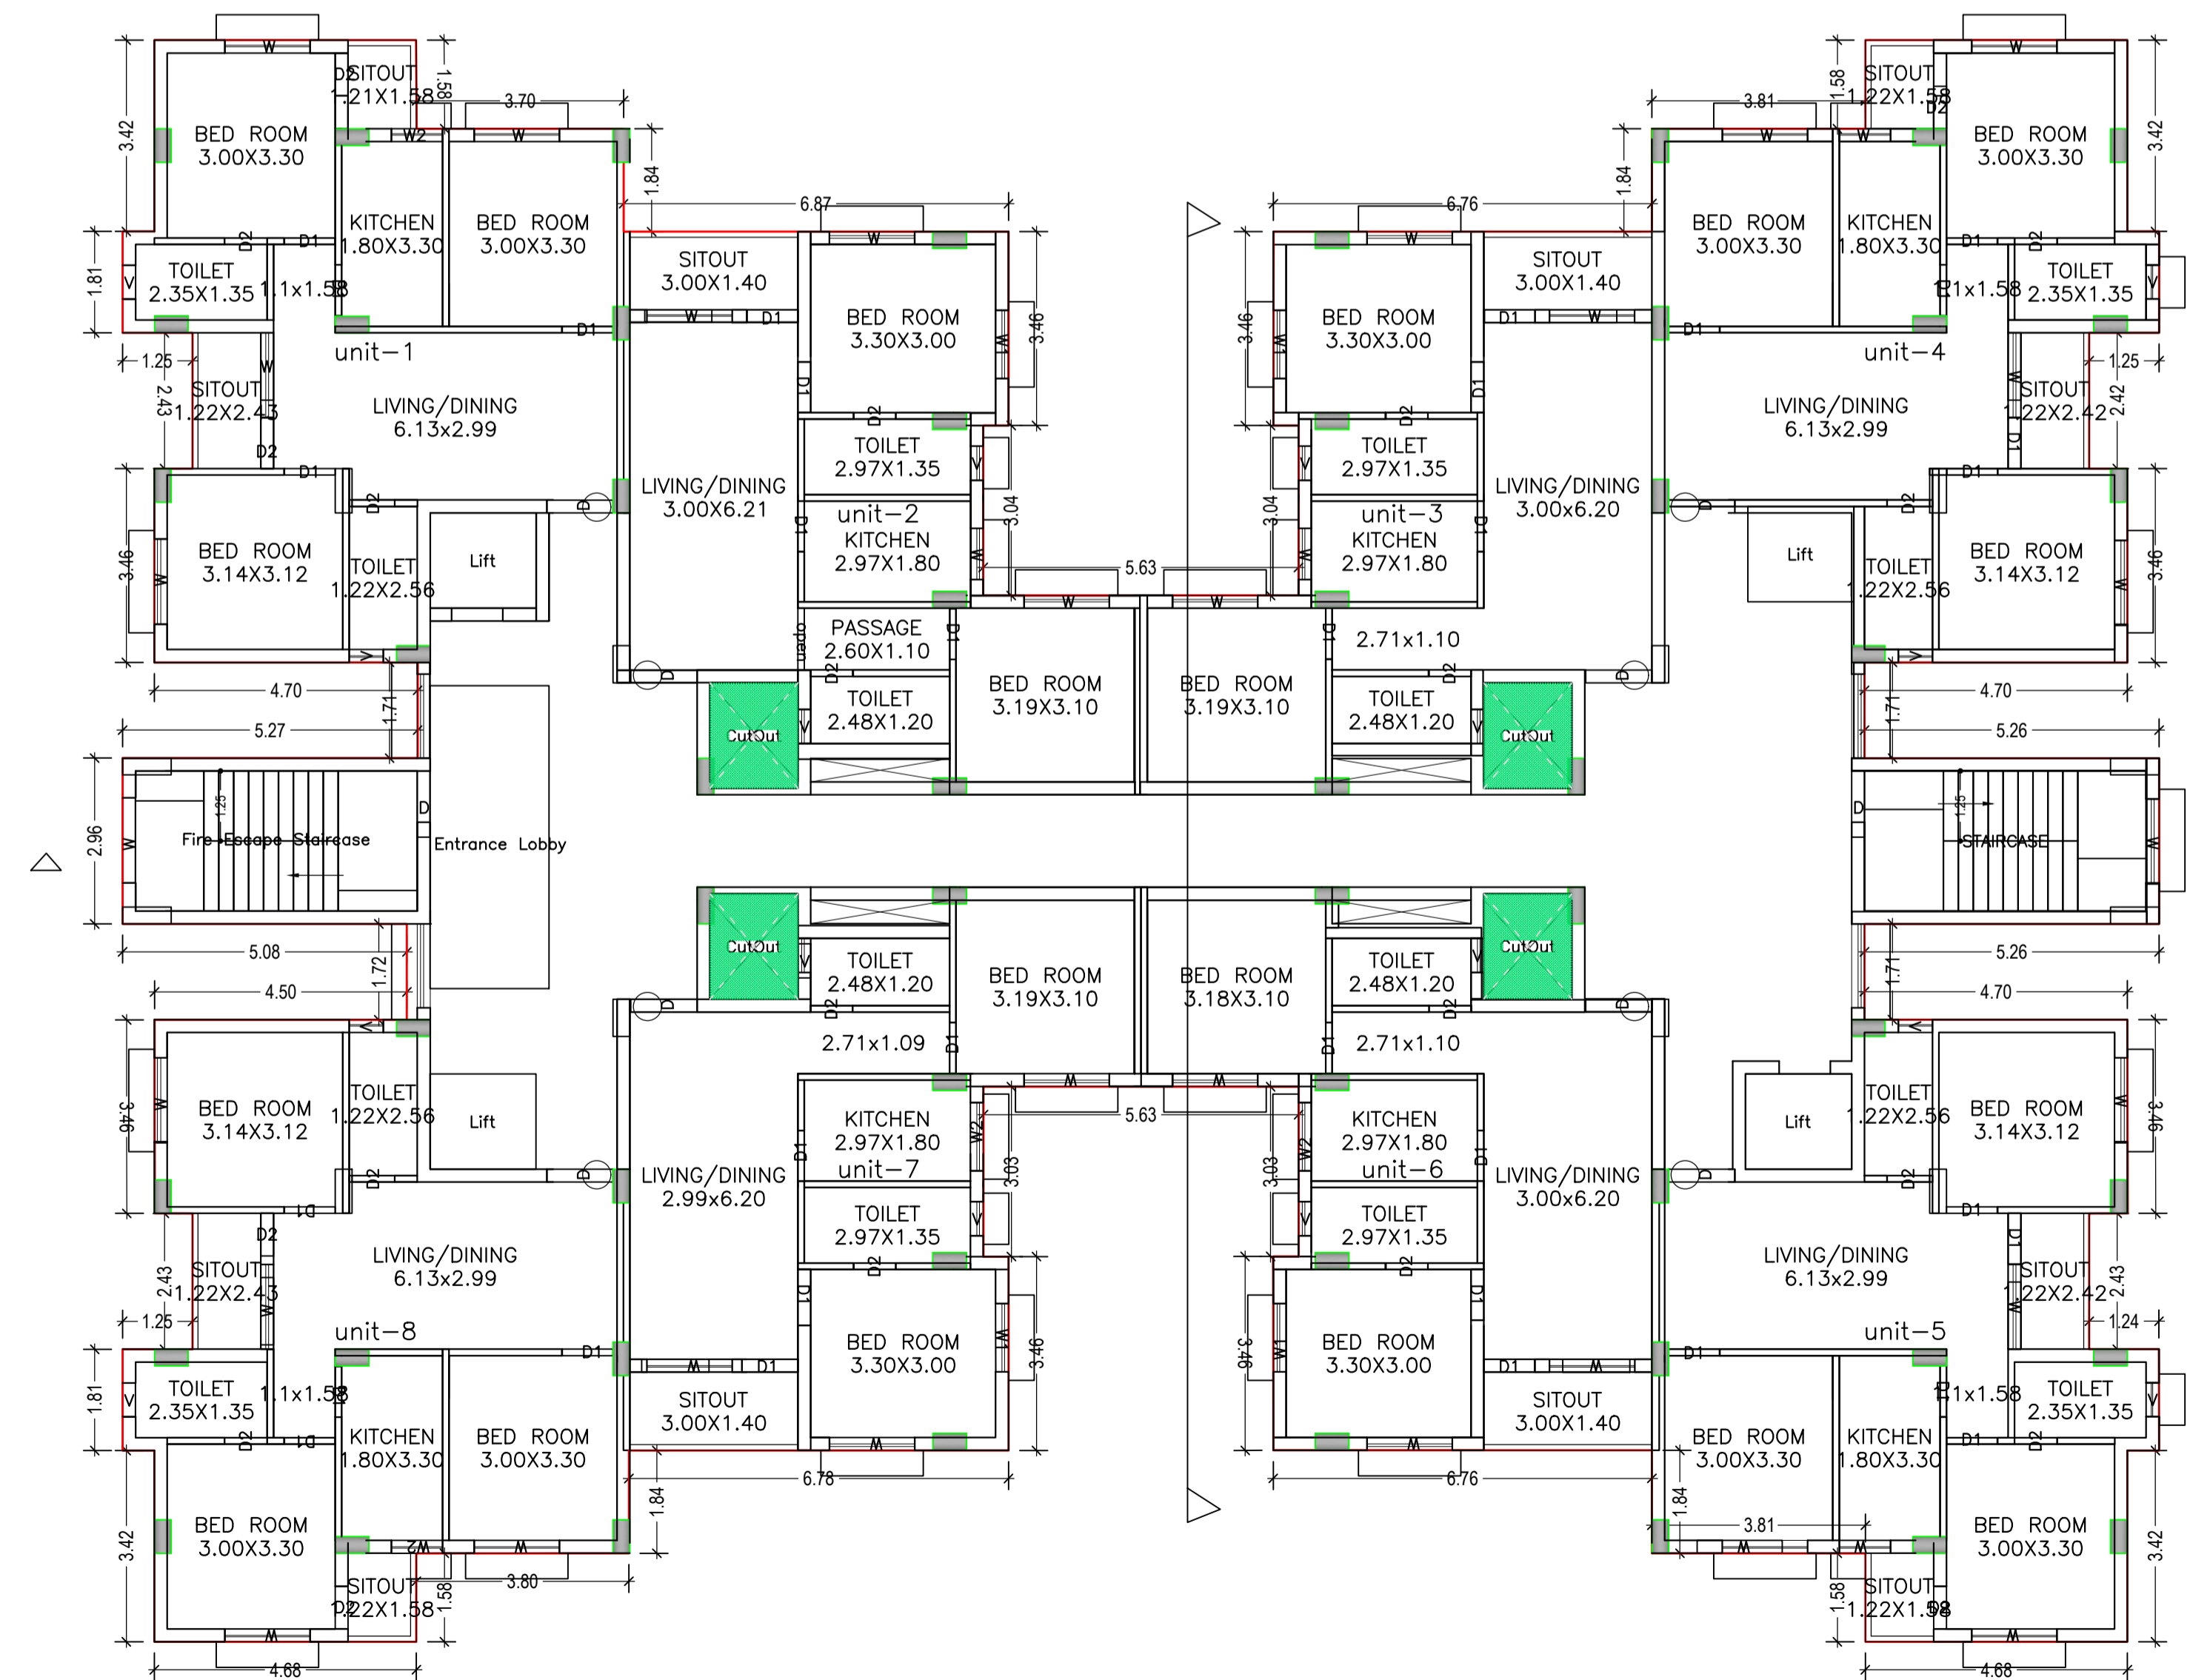

TYPICAL - 1, 2, 3, 4, 5 & 6 FLOOR PLAN  
(Proposed)  
(SCALE 1:100)






LTP NAME AND SIGNATURE	STRUCTURAL ENG'S NAME AND SIGNATURE	BUILDER NAME AND SIGNATURE	DIGITAL SIGNATURE
MUKESH KUMAR SKZP/ENG/0003/2019			

Proposal Basic Information	
Proposal File No.	SKZP/BP/0003/2019
Owner Name	SMT. KAMINI KAUSHAL
Khata No.	150
Plot No.	745
Village Name	TAMOLIA
Use	Residential
SubUse	Residential Bldg/Apartment

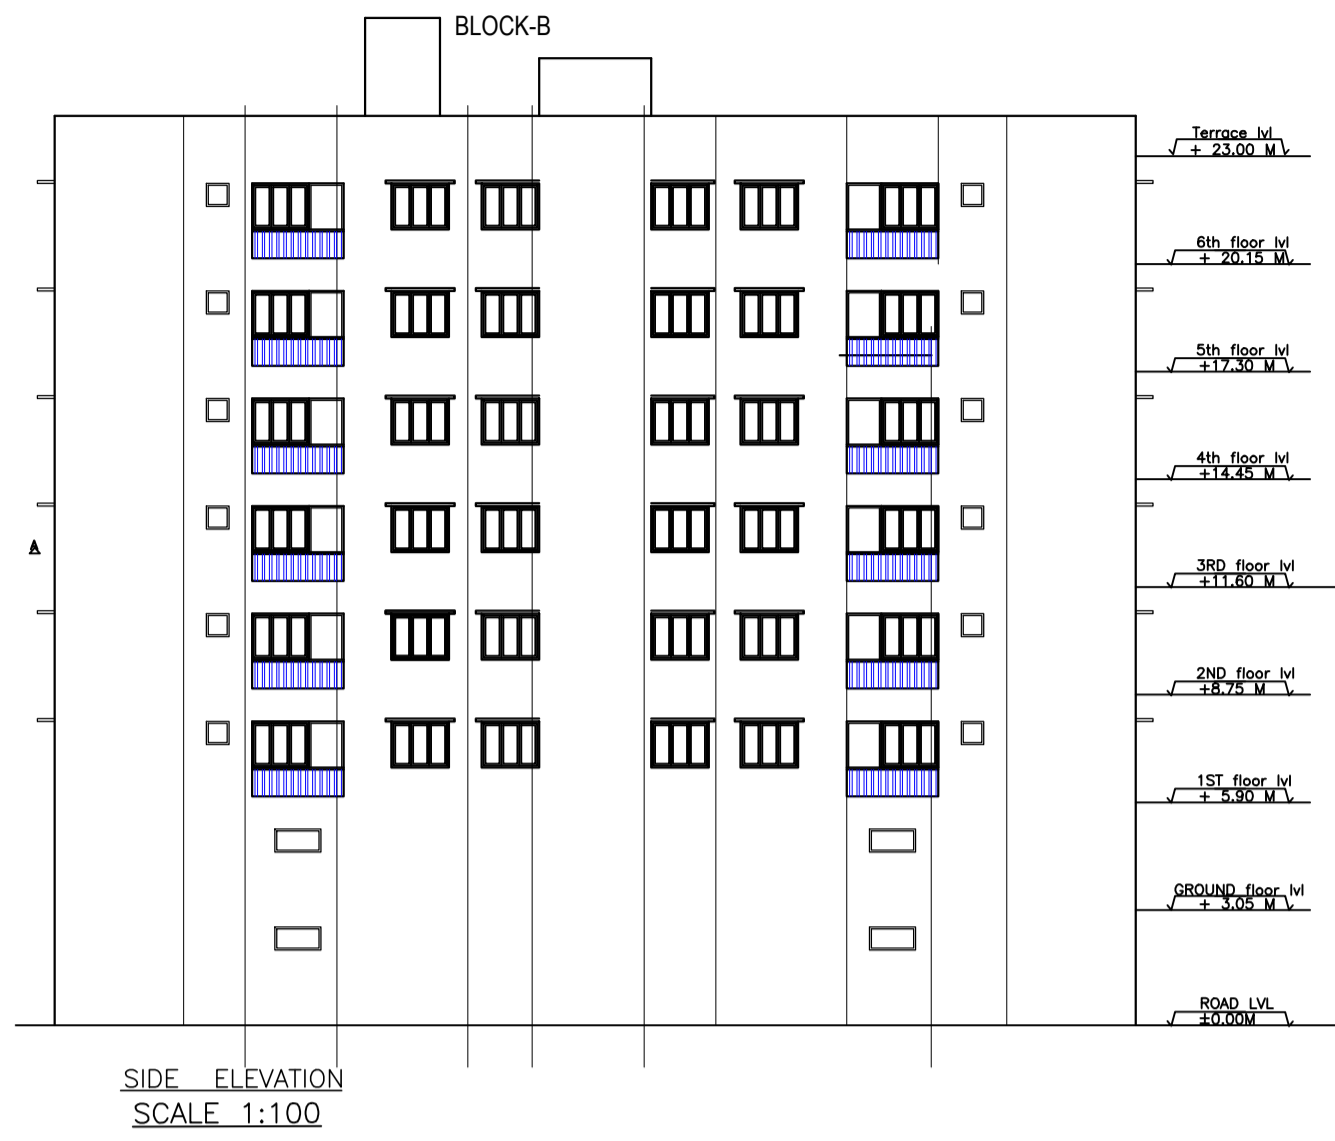


UnitBUA Table for Building :B (BUILDING)

FLOOR	Name	UnitBUA Type	UnitBUA Area	Carpet Area	No. of Rooms	No. of Tenement
TYPICAL - 1, 2, 3, 4, 5 & 6 FLOOR PLAN	unit-1	FLAT	77.44	74.15	9	48
	unit-2	FLAT	68.55	58.17	8	
	unit-3	FLAT	68.52	61.17	7	
	unit-4	FLAT	77.10	66.57	9	
	unit-5	FLAT	77.57	75.19	9	
	unit-6	FLAT	68.54	58.01	7	
	unit-7	FLAT	68.53	60.87	7	
	unit-8	FLAT	77.52	74.94	9	
GROUND FLOOR PLAN	SPLIT unit-1	FLAT	77.44	74.15	9	8
	SPLIT unit-2	FLAT	68.55	58.17	8	
	SPLIT unit-3	FLAT	68.52	61.17	7	
	SPLIT unit-4	FLAT	77.10	66.57	9	
	SPLIT unit-5	FLAT	77.57	75.19	9	
	SPLIT unit-6	FLAT	68.54	58.01	7	
	SPLIT unit-7	FLAT	68.53	60.87	7	
	SPLIT unit-8	FLAT	76.79	74.25	9	
Total:	-	-	4085.71	3702.82	455	56

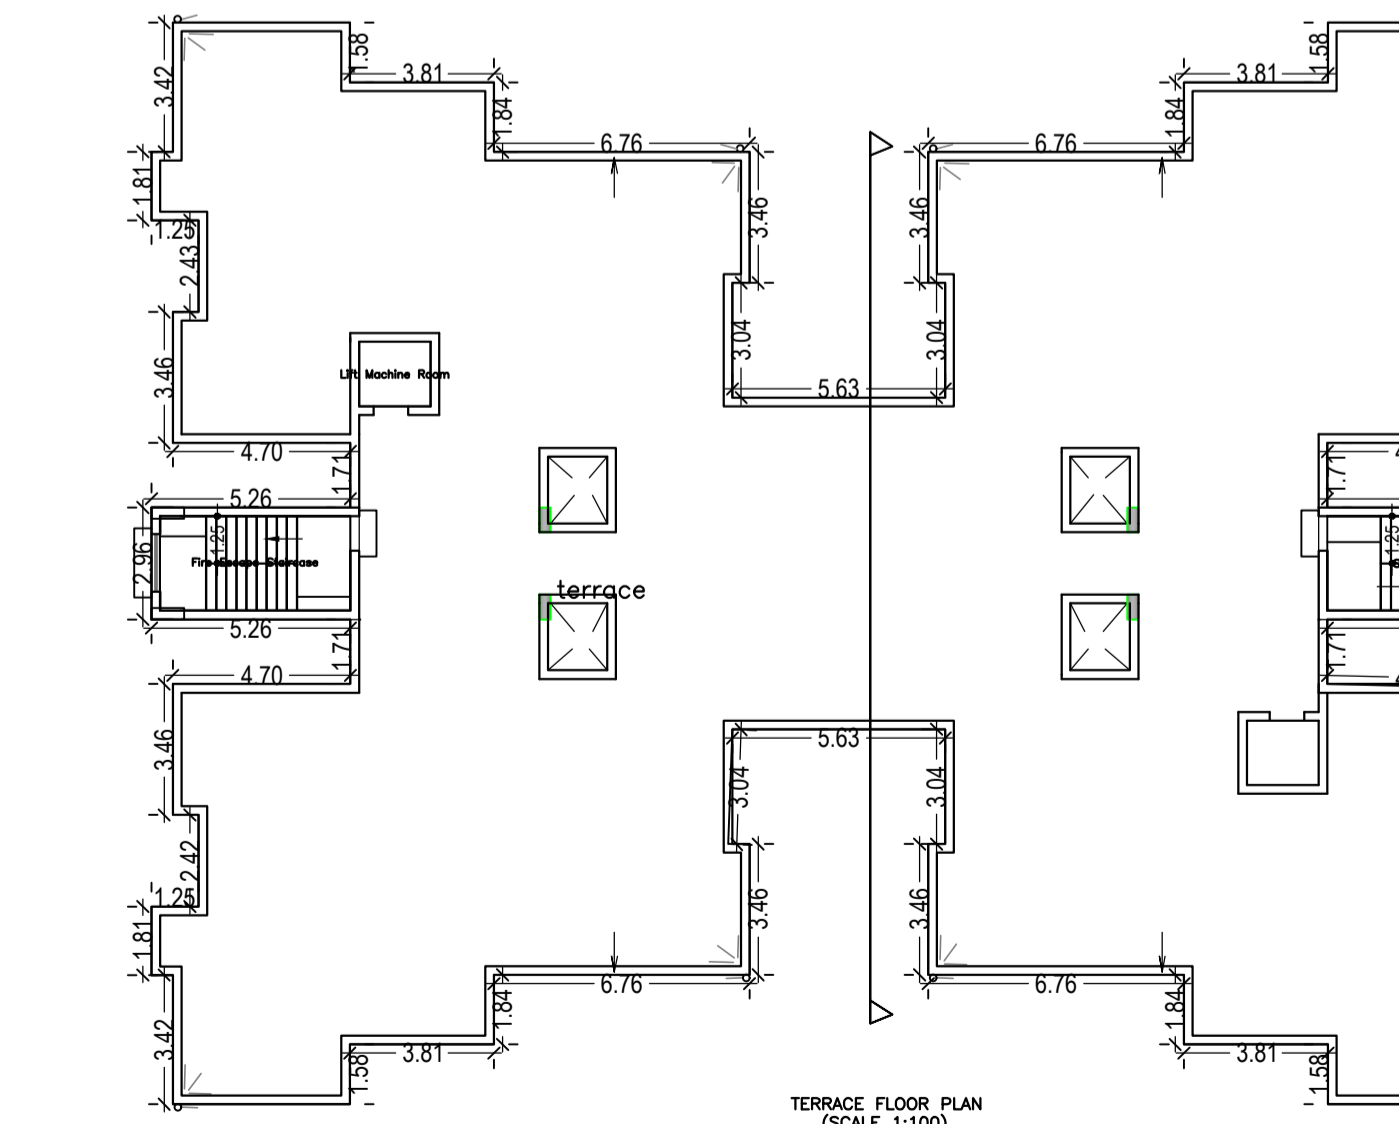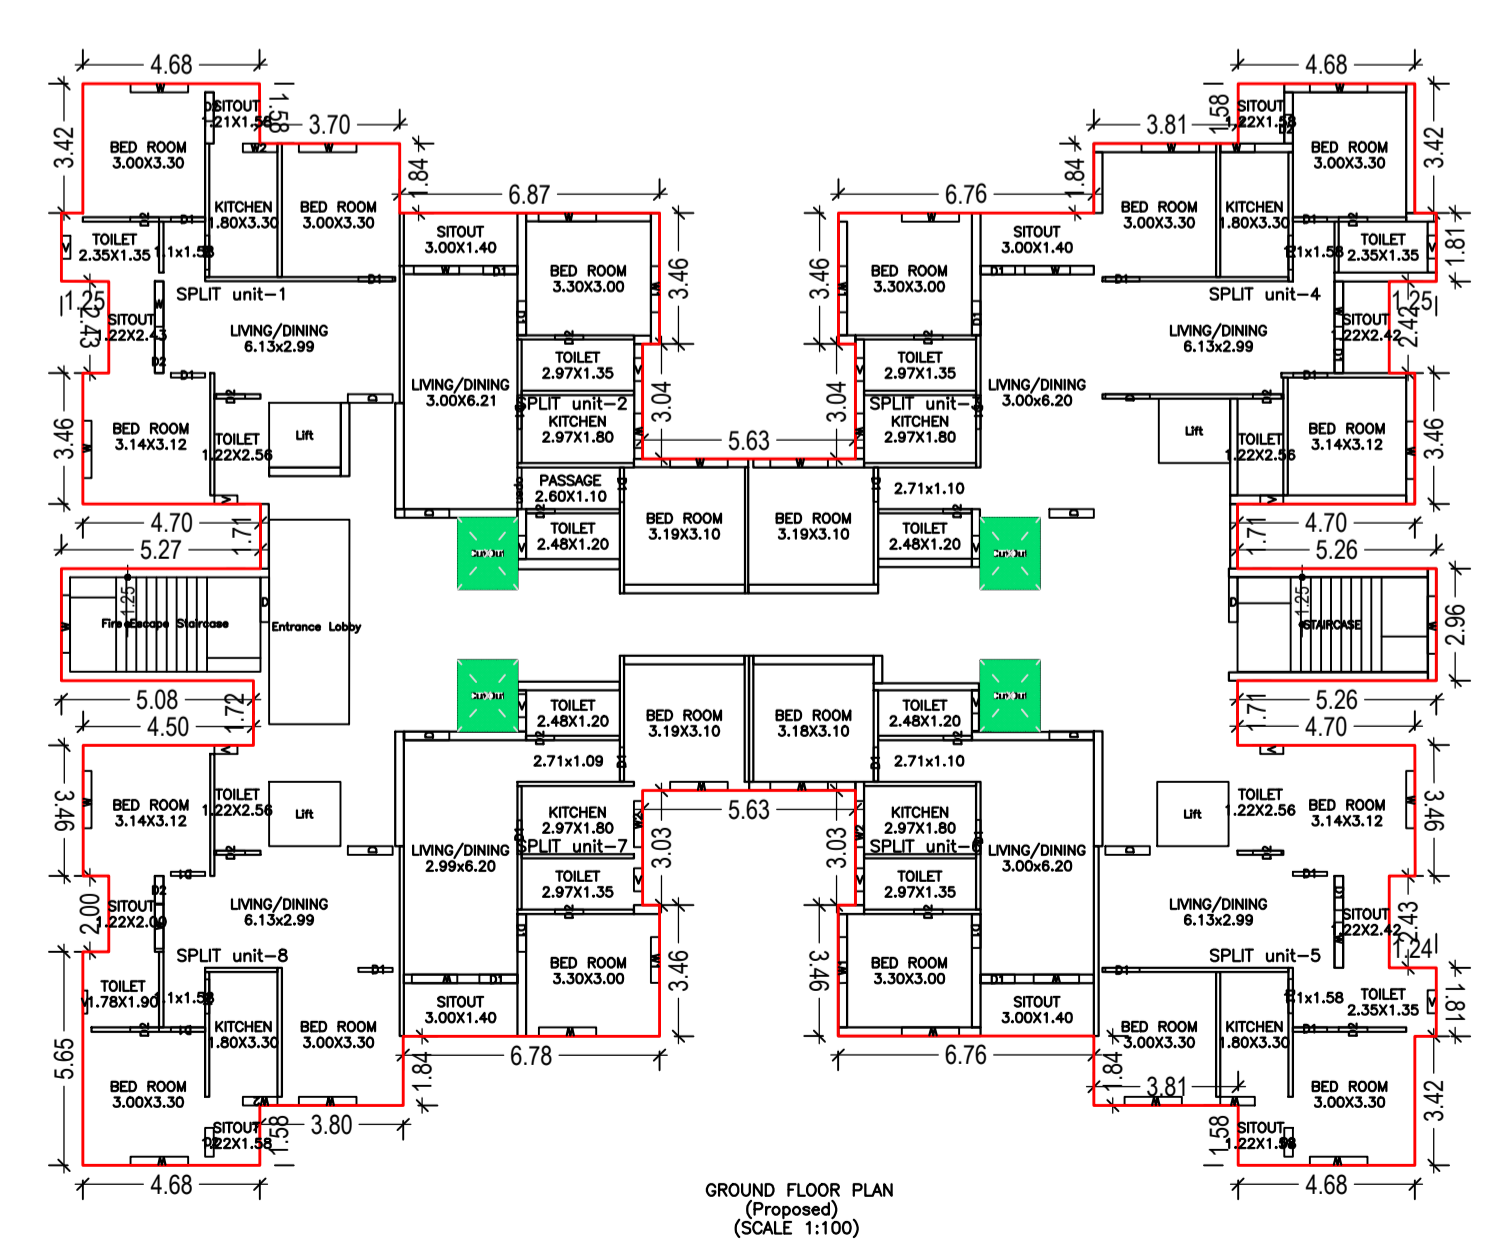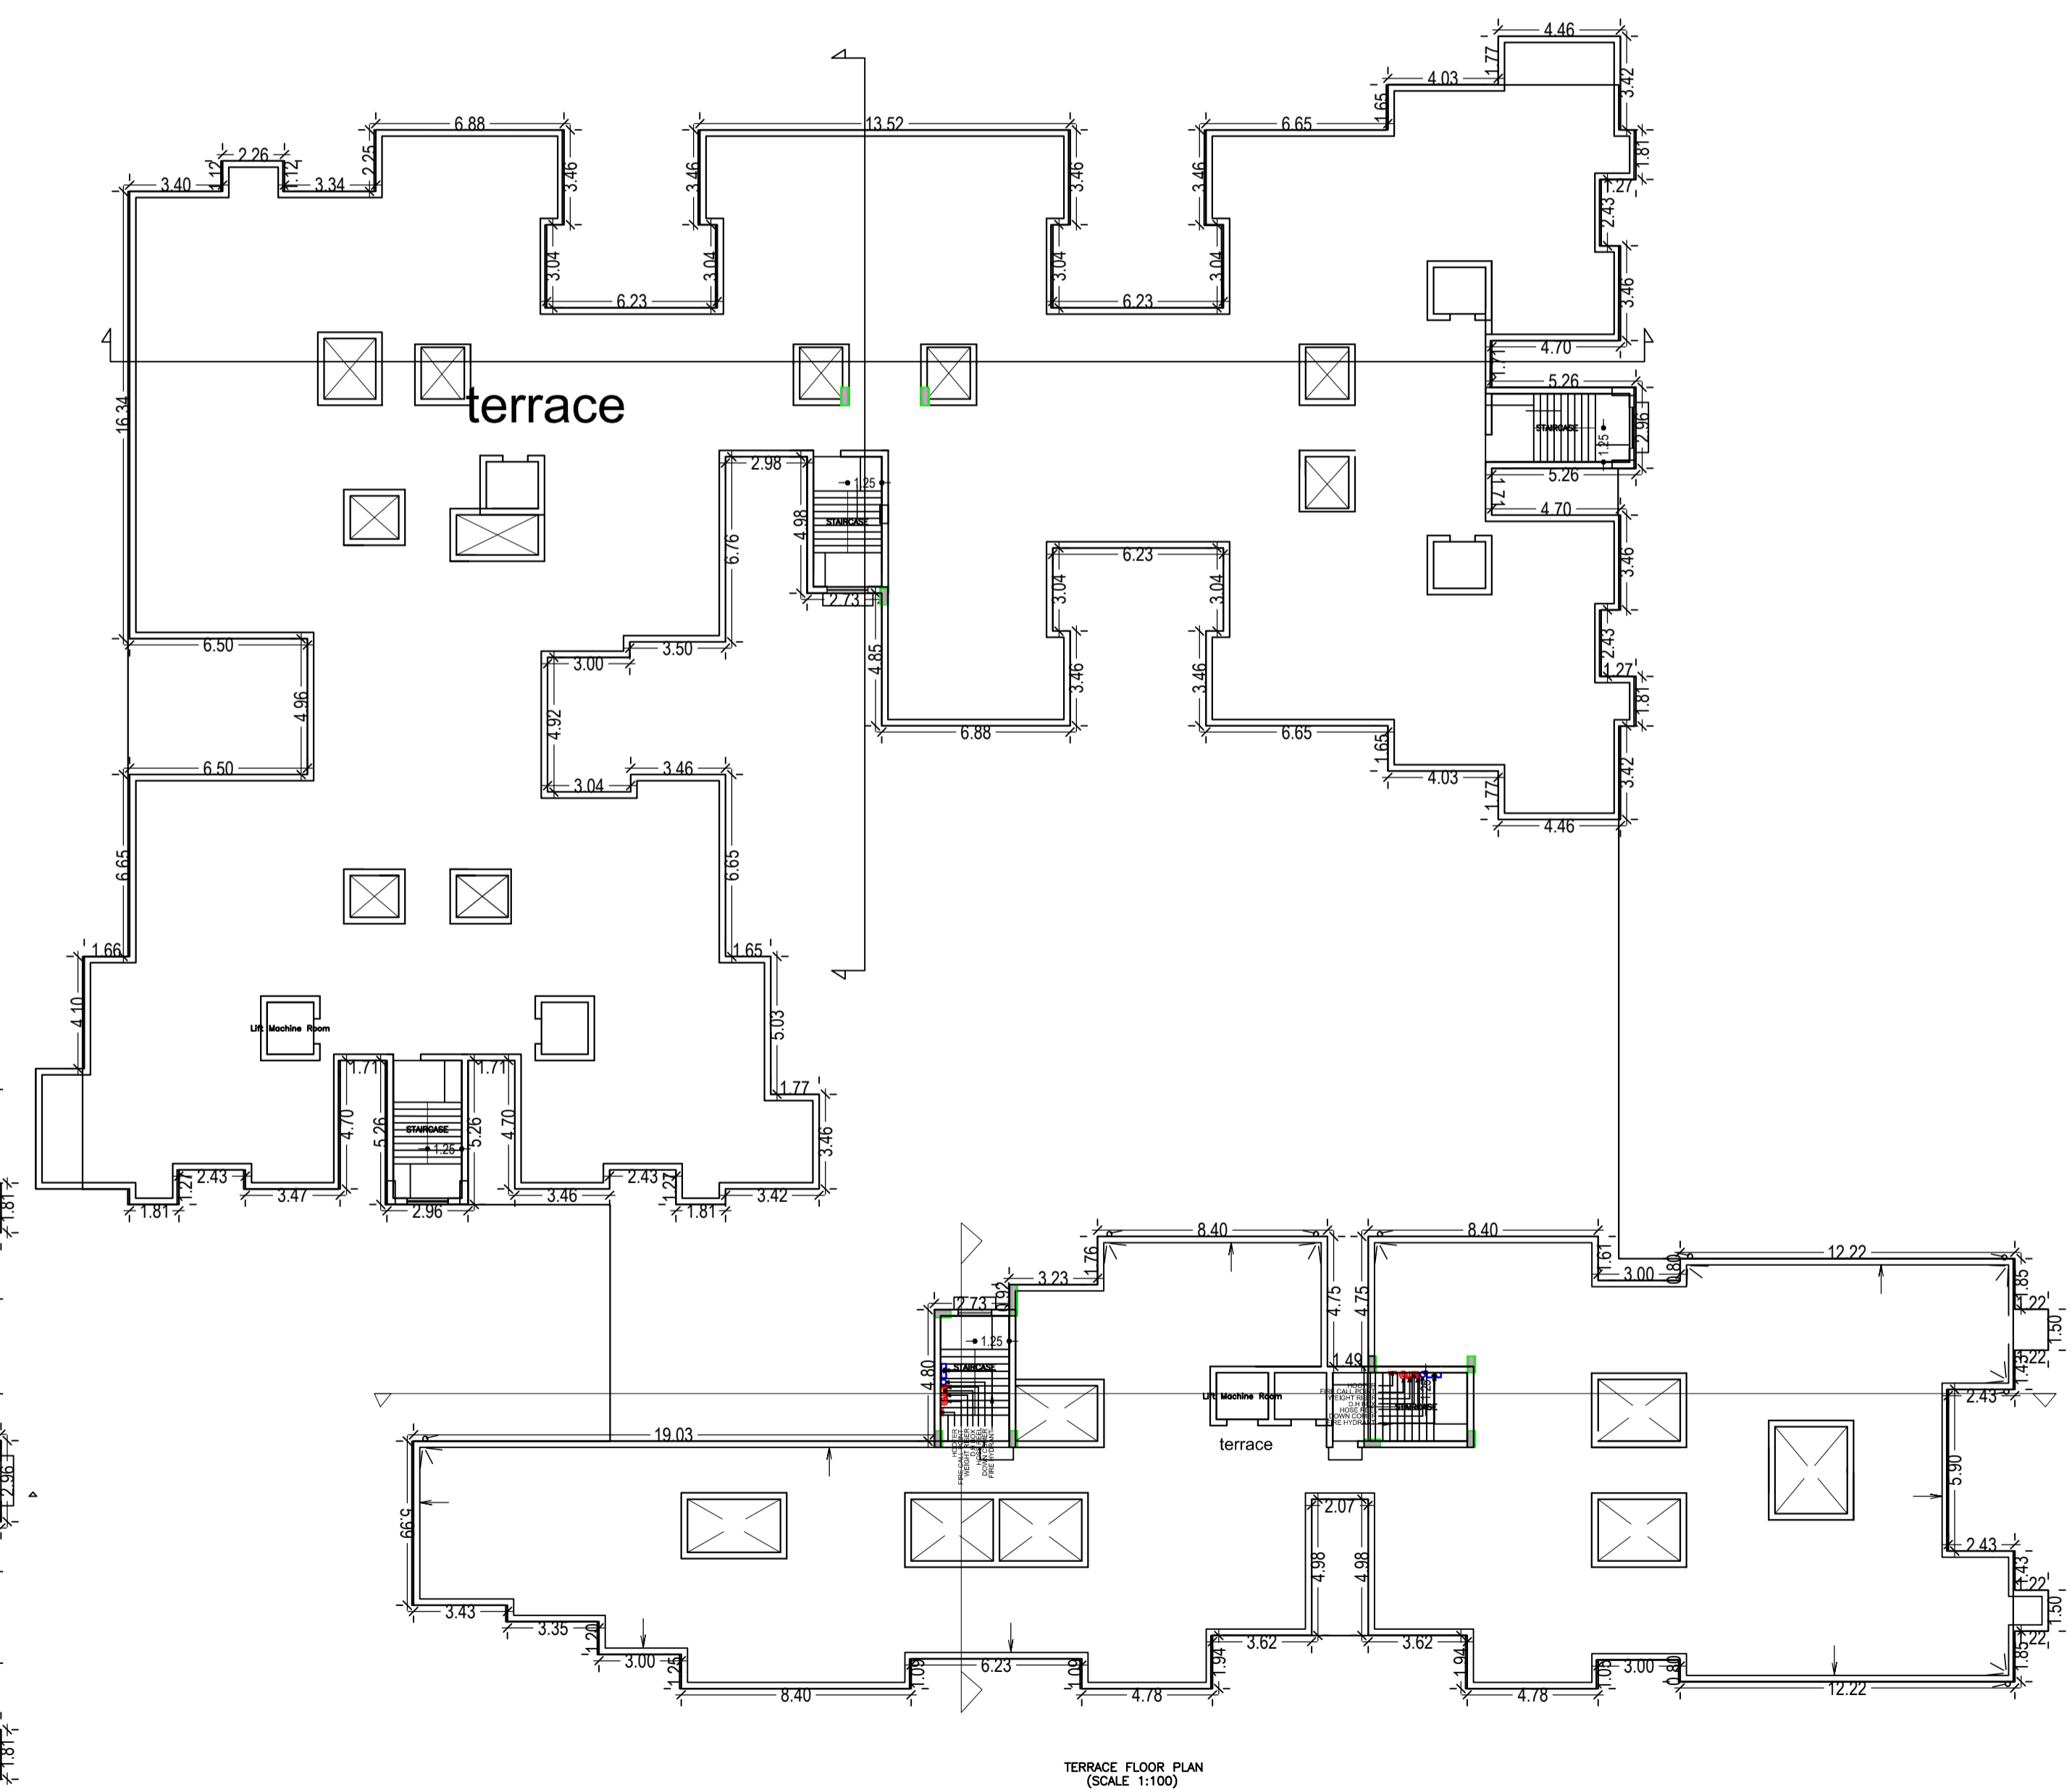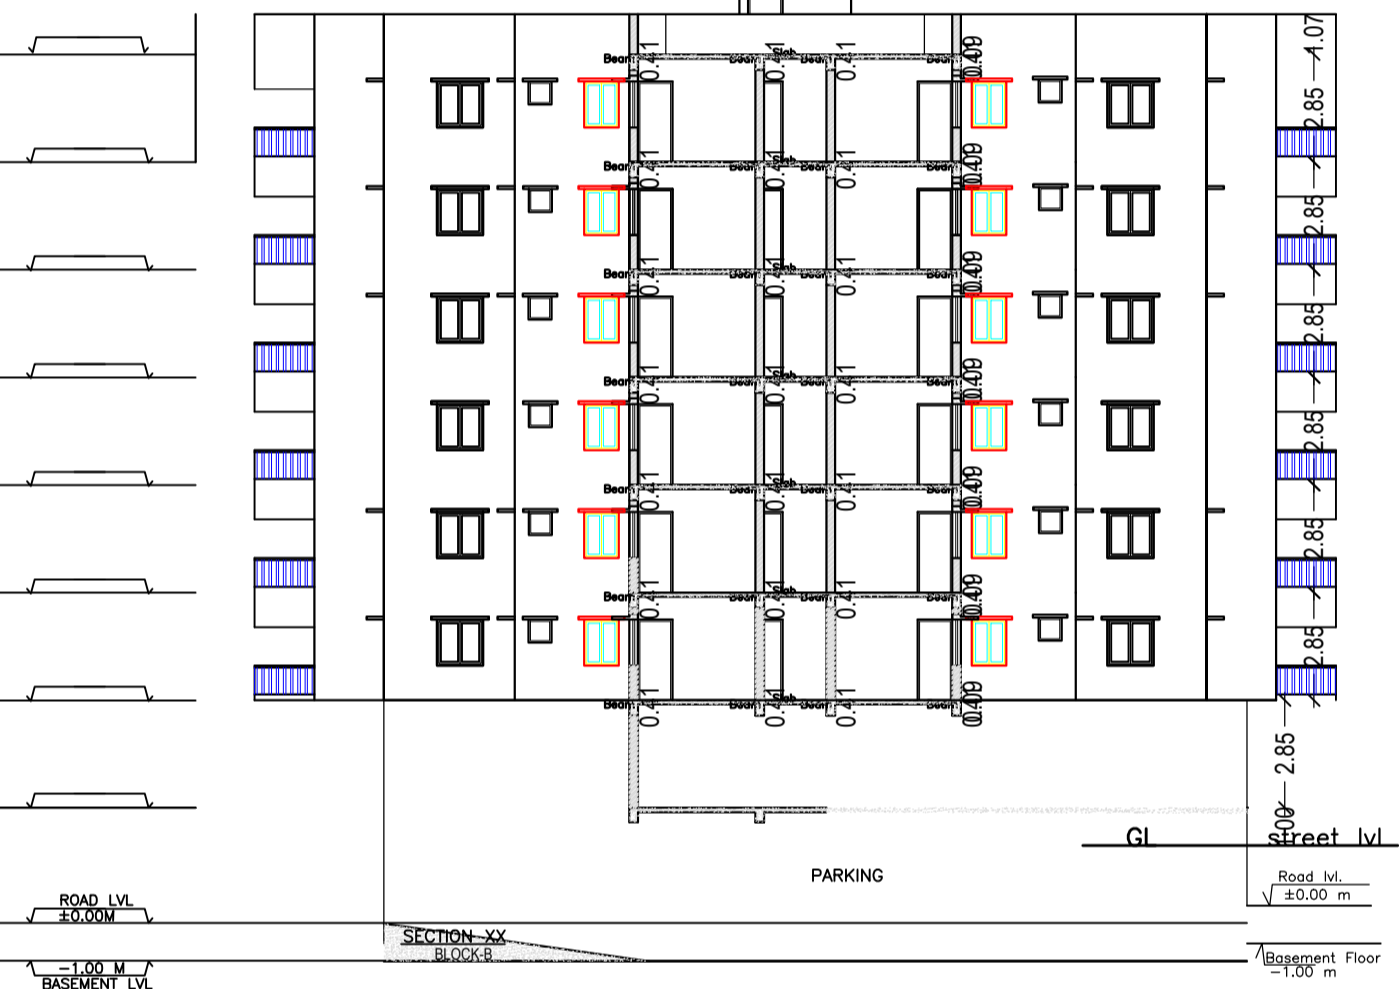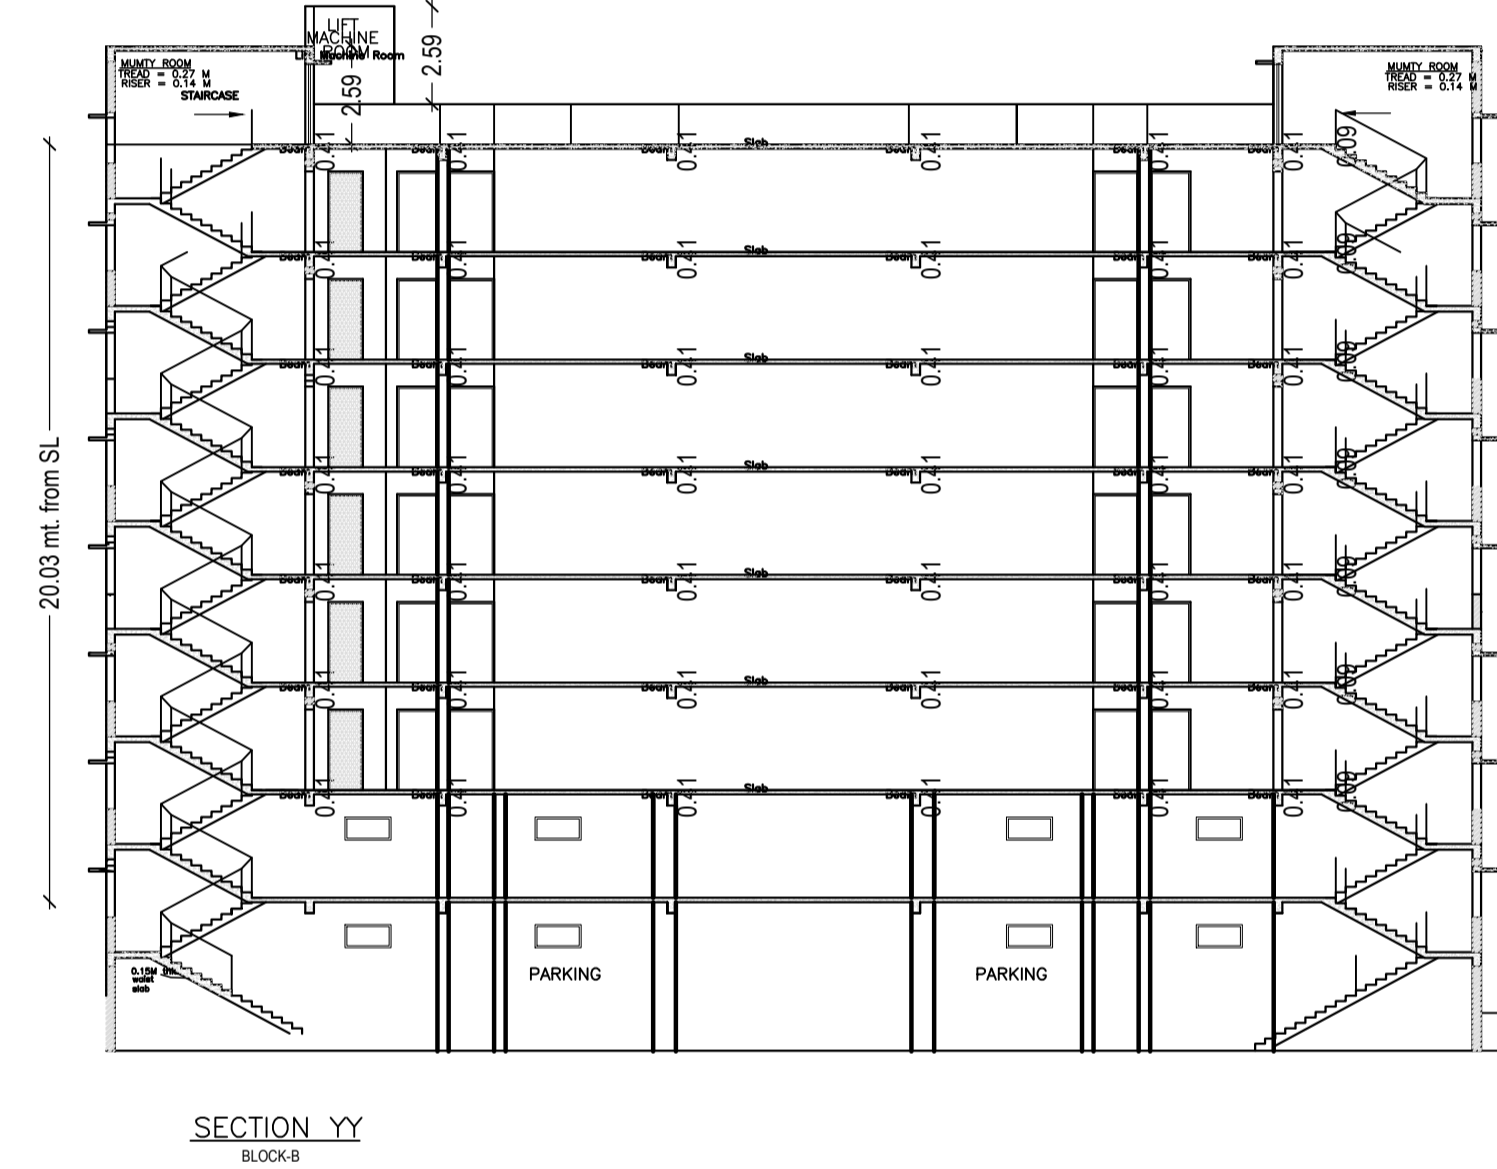

LTP NAME AND SIGNATURE	STRUCTURAL ENG'S NAME AND SIGNATURE	BUILDER NAME AND SIGNATURE	DIGITAL SIGNATURE
MUKESH KUMAR SKZP/ENG/0003/2019			

DATE		19
SHEET NO.		3
Proposal Basic Information		
Proposal File No.	SKZP/BP/0003/2019	
Owner Name	SMT. KAMINI KAUSHAL	
Khata No	150	
Plot No	745	
Village Name	TAMOLIA	
Use	Residential	
SubUse	Residential Bldg/Apartment	

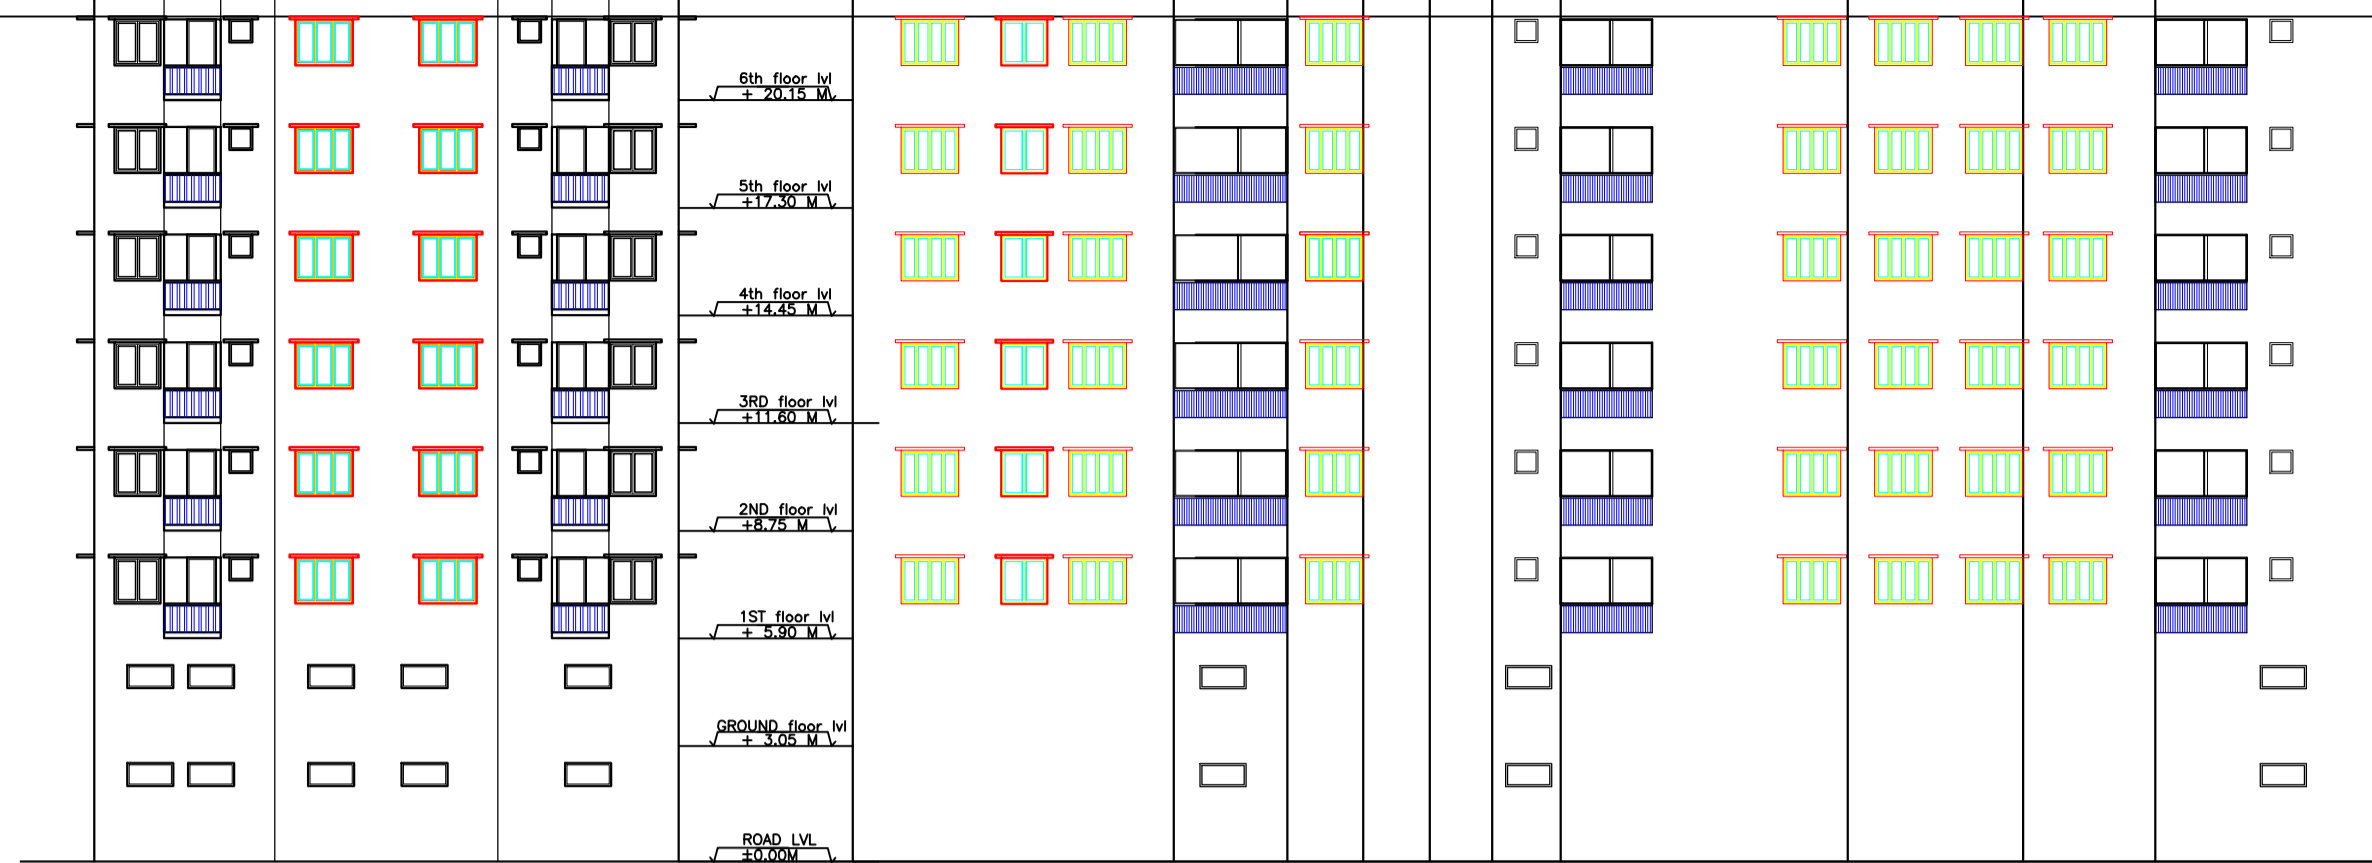



Floor Name	Gross Builtup Area	Deductions From Gross BUA/Area in Sq.mt.		Total Built Up Area (Sq.mt.)			Deductions (Area in Sq.mt.)			Proposed FAR Area (Sq.mt.)	Total FAR Area (Sq.mt.)	Total Consumed Additional FAR Area (Sq.mt.)	Trmt (No.)
		Cutout	StairCase	Lift	Accessory Use	Resi.							
Ground Floor	760.34	11.82	748.52	12.59	0.00	11.50	724.43	724.43	724.43	08			
First Floor	761.07	11.82	749.25	12.59	12.91	11.50	712.25	712.25	712.25	08			
Second Floor	761.07	11.82	749.25	12.59	12.91	11.50	712.25	712.25	712.25	08			
Third Floor	761.07	11.82	749.25	12.59	12.91	11.50	712.25	712.25	712.25	08			
Fourth Floor	761.07	11.82	749.25	12.59	12.91	11.50	712.25	712.25	712.25	08			
Fifth Floor	761.07	11.82	749.25	12.59	12.91	11.50	712.25	712.25	712.25	08			
Sixth Floor	761.07	11.82	749.25	12.59	12.91	11.50	712.25	712.25	712.25	08			
Terrace Floor	0.00	0.00	0.00	0.00	0.00	0.00	0.00	0.00	0.00	00			
Total:	5326.76	82.74	5244.02	88.13	77.46	80.50	4997.93	4997.93	4997.93	56			
Total Number of Same Buildings	1												
Total:	5326.76	82.74	5244.02	88.13	77.46	80.50	4997.93	4997.93	4997.93	56			

SCHEDULE OF DOOR:

BUILDING NAME	NAME	LENGTH	HEIGHT	NOS
B (BUILDING)	D2	0.76	2.13	147
B (BUILDING)	D1	0.90	2.13	224
B (BUILDING)	D2	0.91	2.13	07
B (BUILDING)	D1	1.00	2.13	14
B (BUILDING)	open	1.10	2.13	07
B (BUILDING)	D	1.18	2.13	56

SCHEDULE OF WINDOW/VENTILATION:


BUILDING NAME	NAME	LENGTH	HEIGHT	NOS
B (BUILDING)	V	0.61	0.61	112
B (BUILDING)	W2	0.91	1.22	14
B (BUILDING)	W	0.91	1.22	28
B (BUILDING)	W	1.20	2.10	56
B (BUILDING)	W1	1.22	1.22	28
B (BUILDING)	W2	1.22	1.22	14
B (BUILDING)	W	1.52	1.22	147

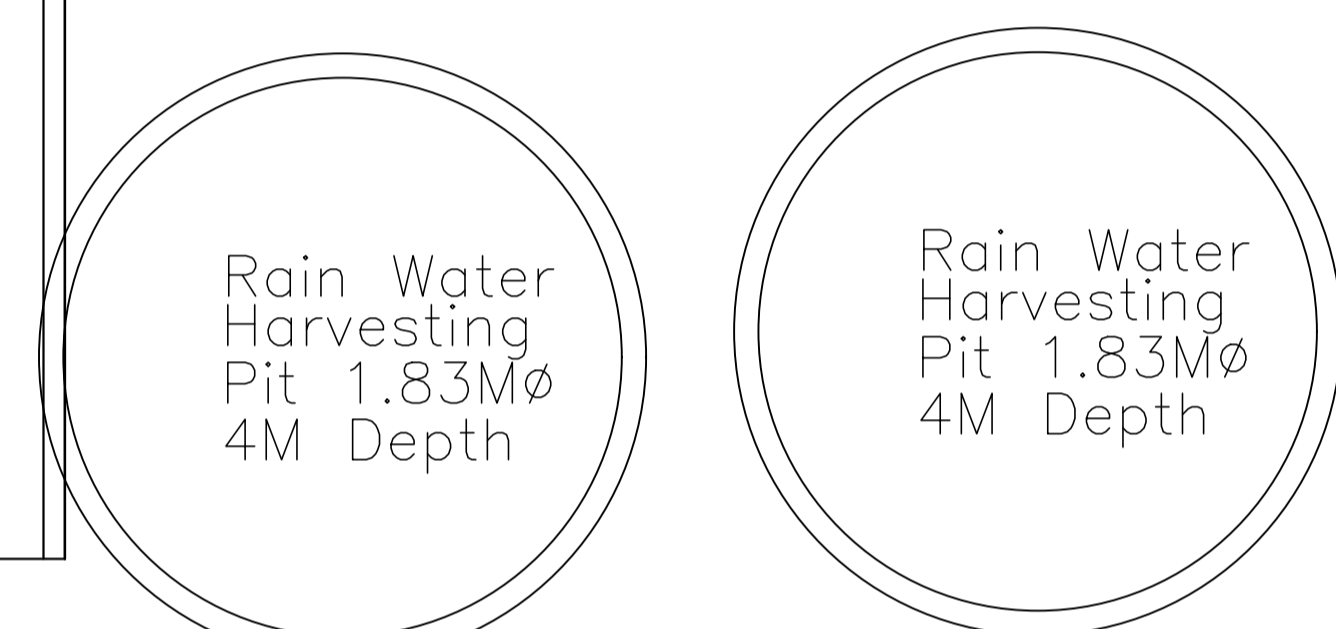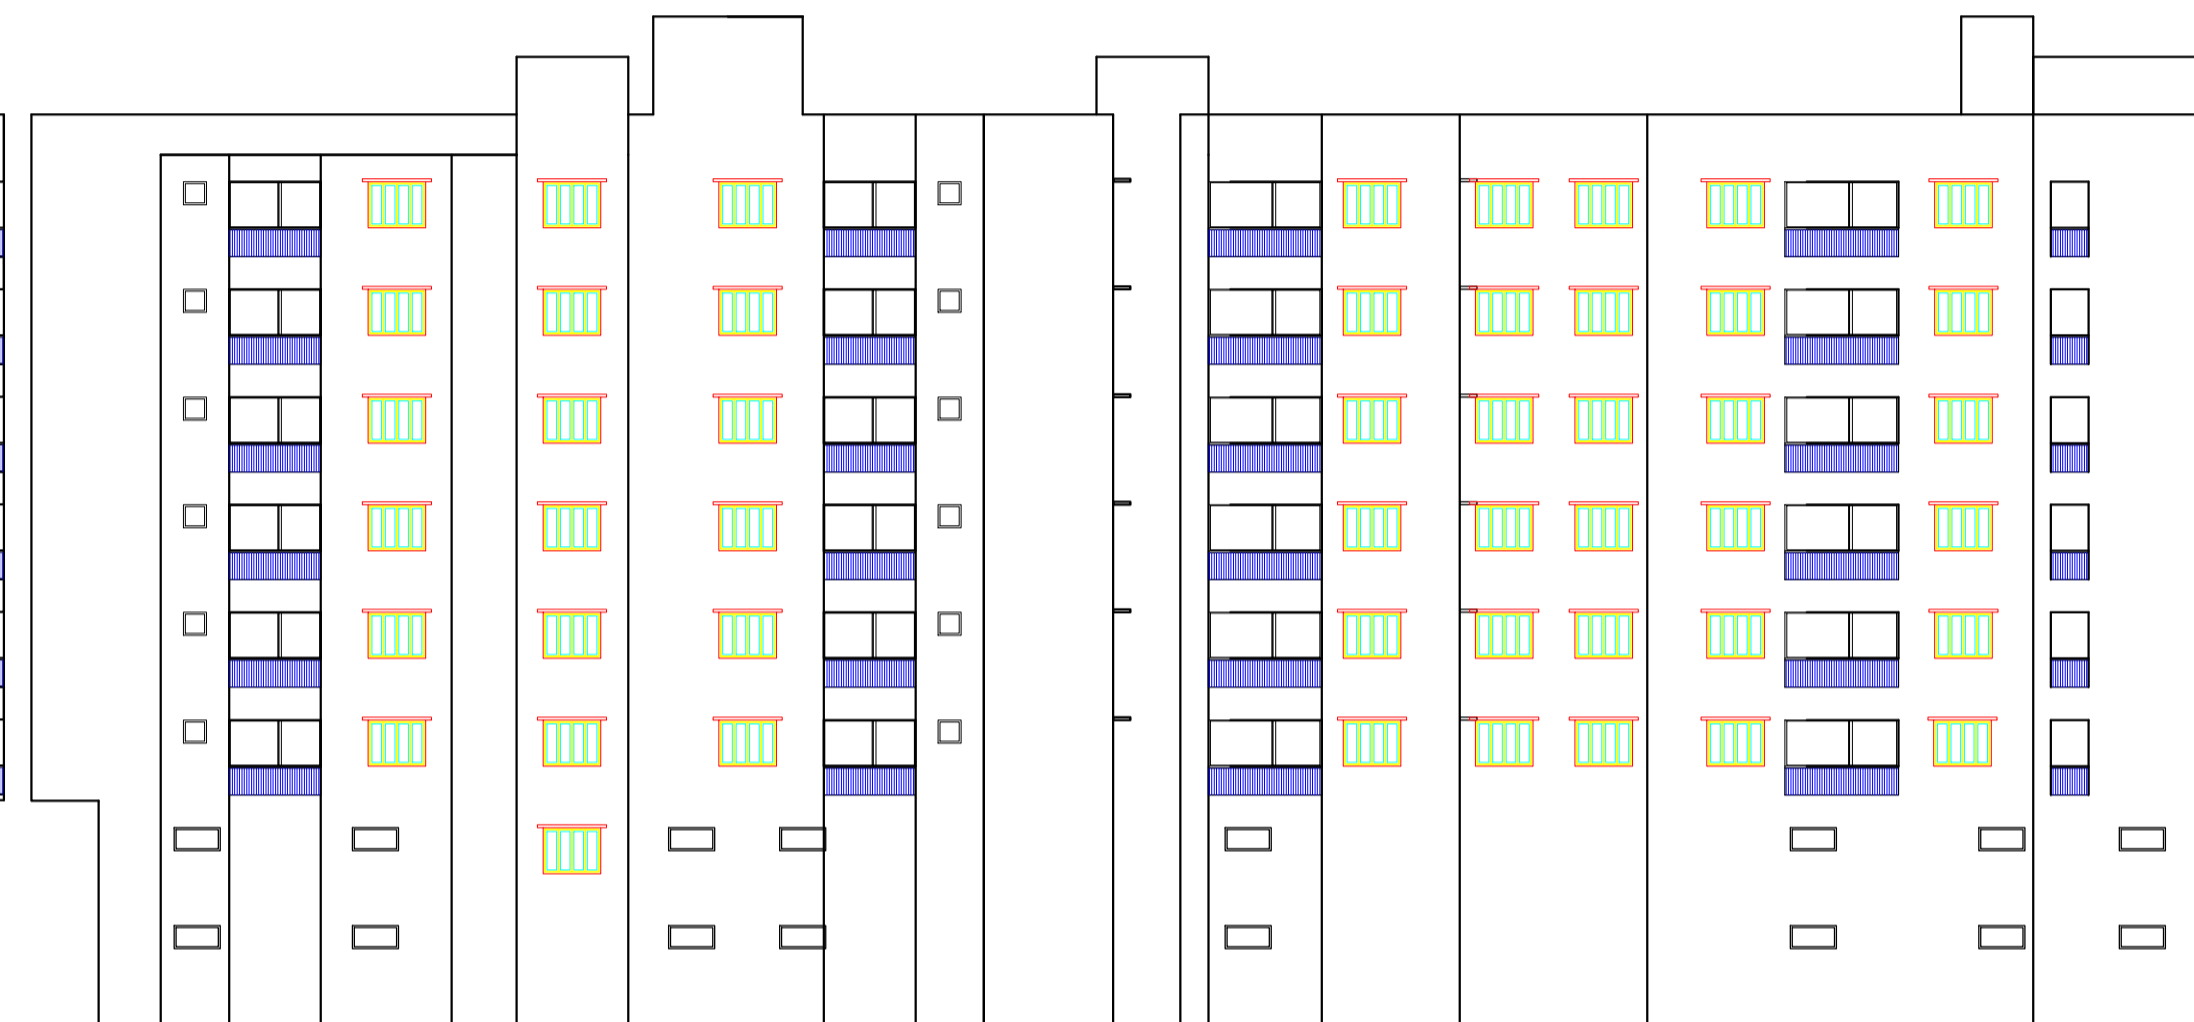

HARVESTING WELL PLAN HARVESTING WELL PLAN


FRONT ELEVATION SCALE 1:100 BLOCK-A

FRONT ELEVATION SCALE 1:100

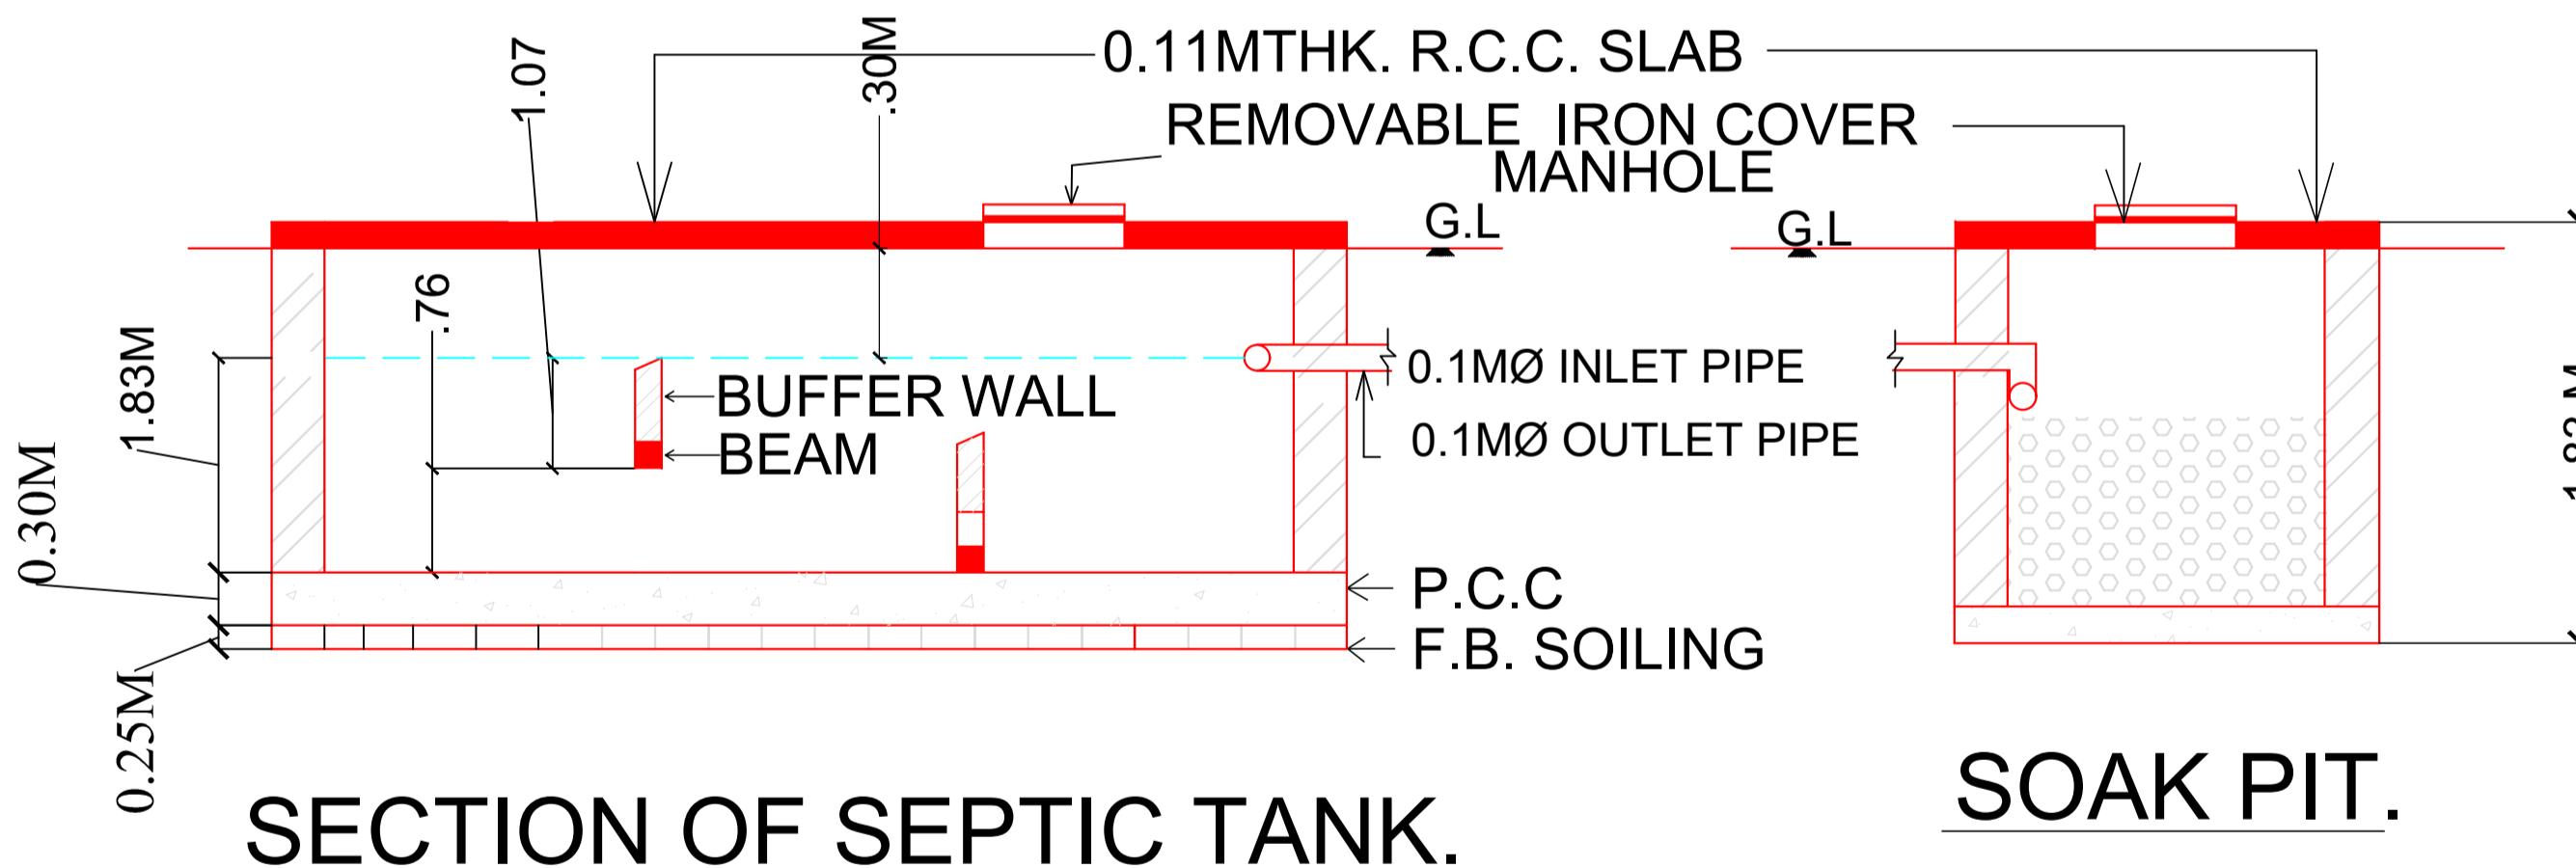


SECTION OF SEPTIC TANK.


SOAK PIT.

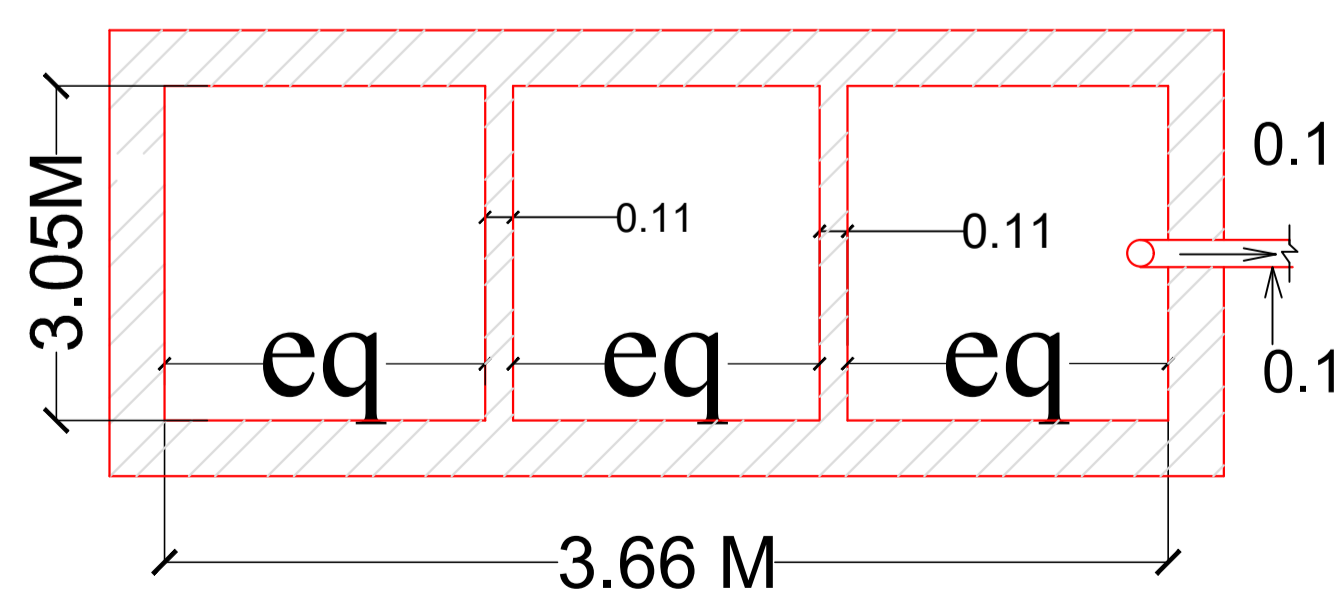


PLAN OF SEPTIC TANK.

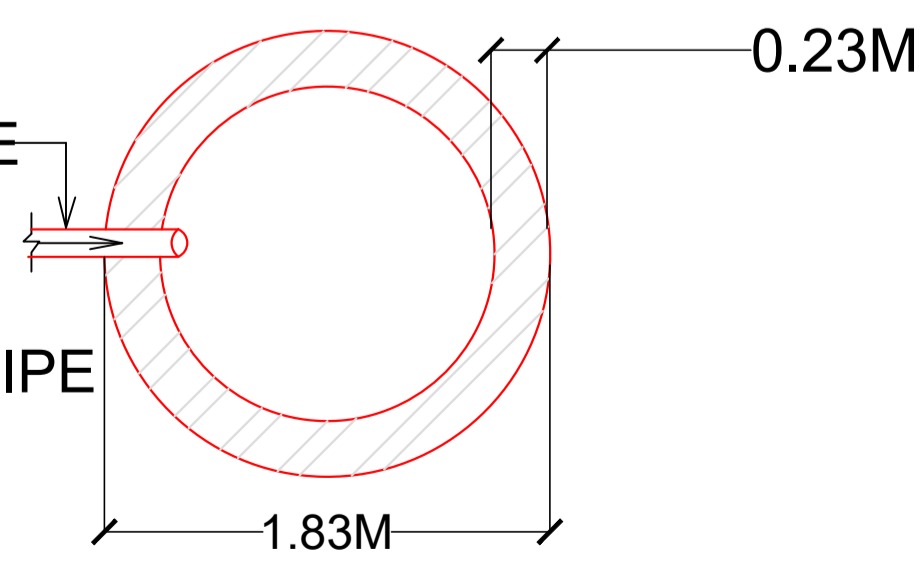


PLAN OF SOAK PIT.

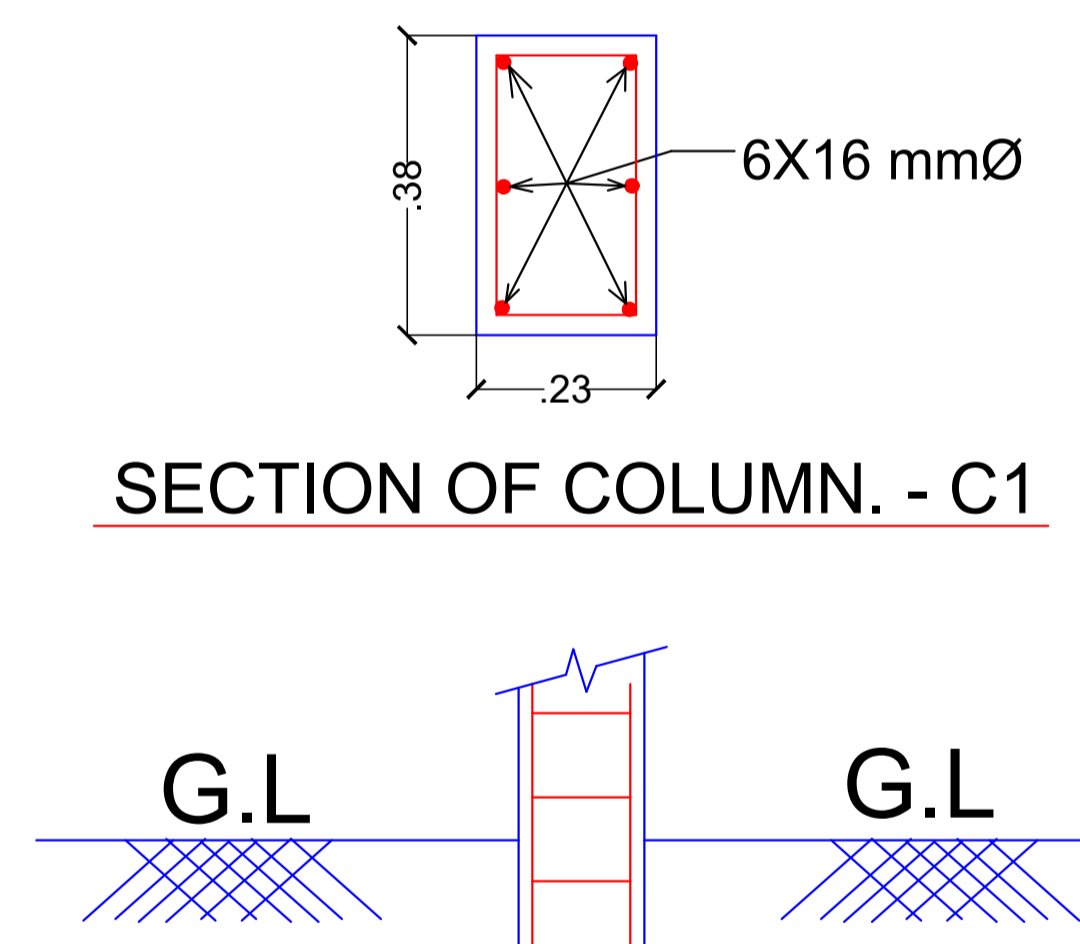

SECTION OF COLUMN. - C1

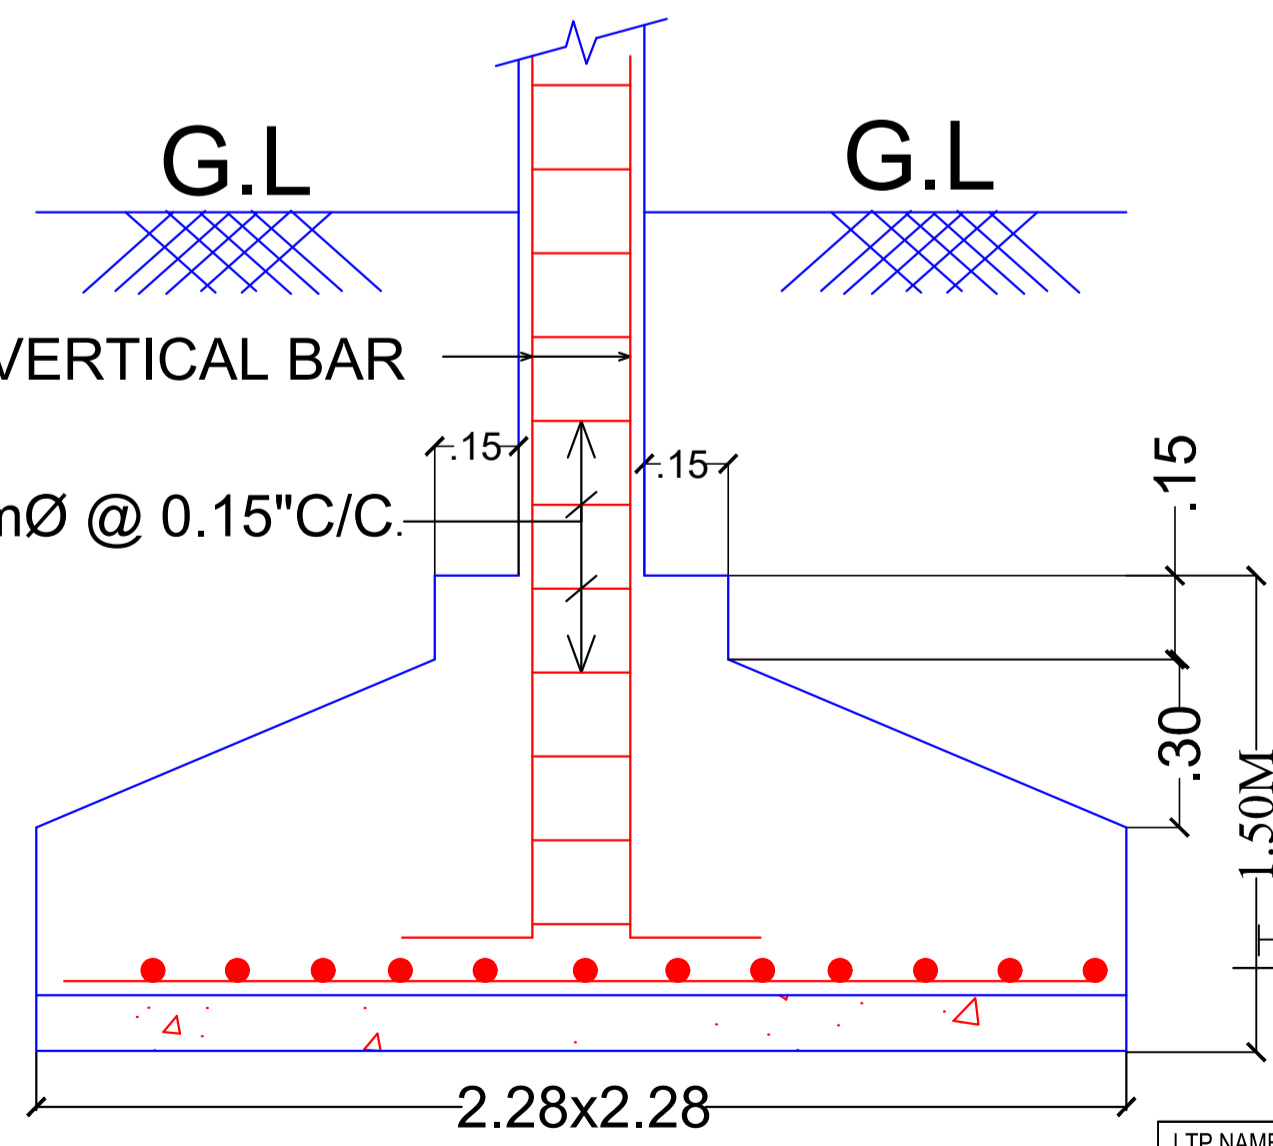



SECTION OF FOOTING - F1

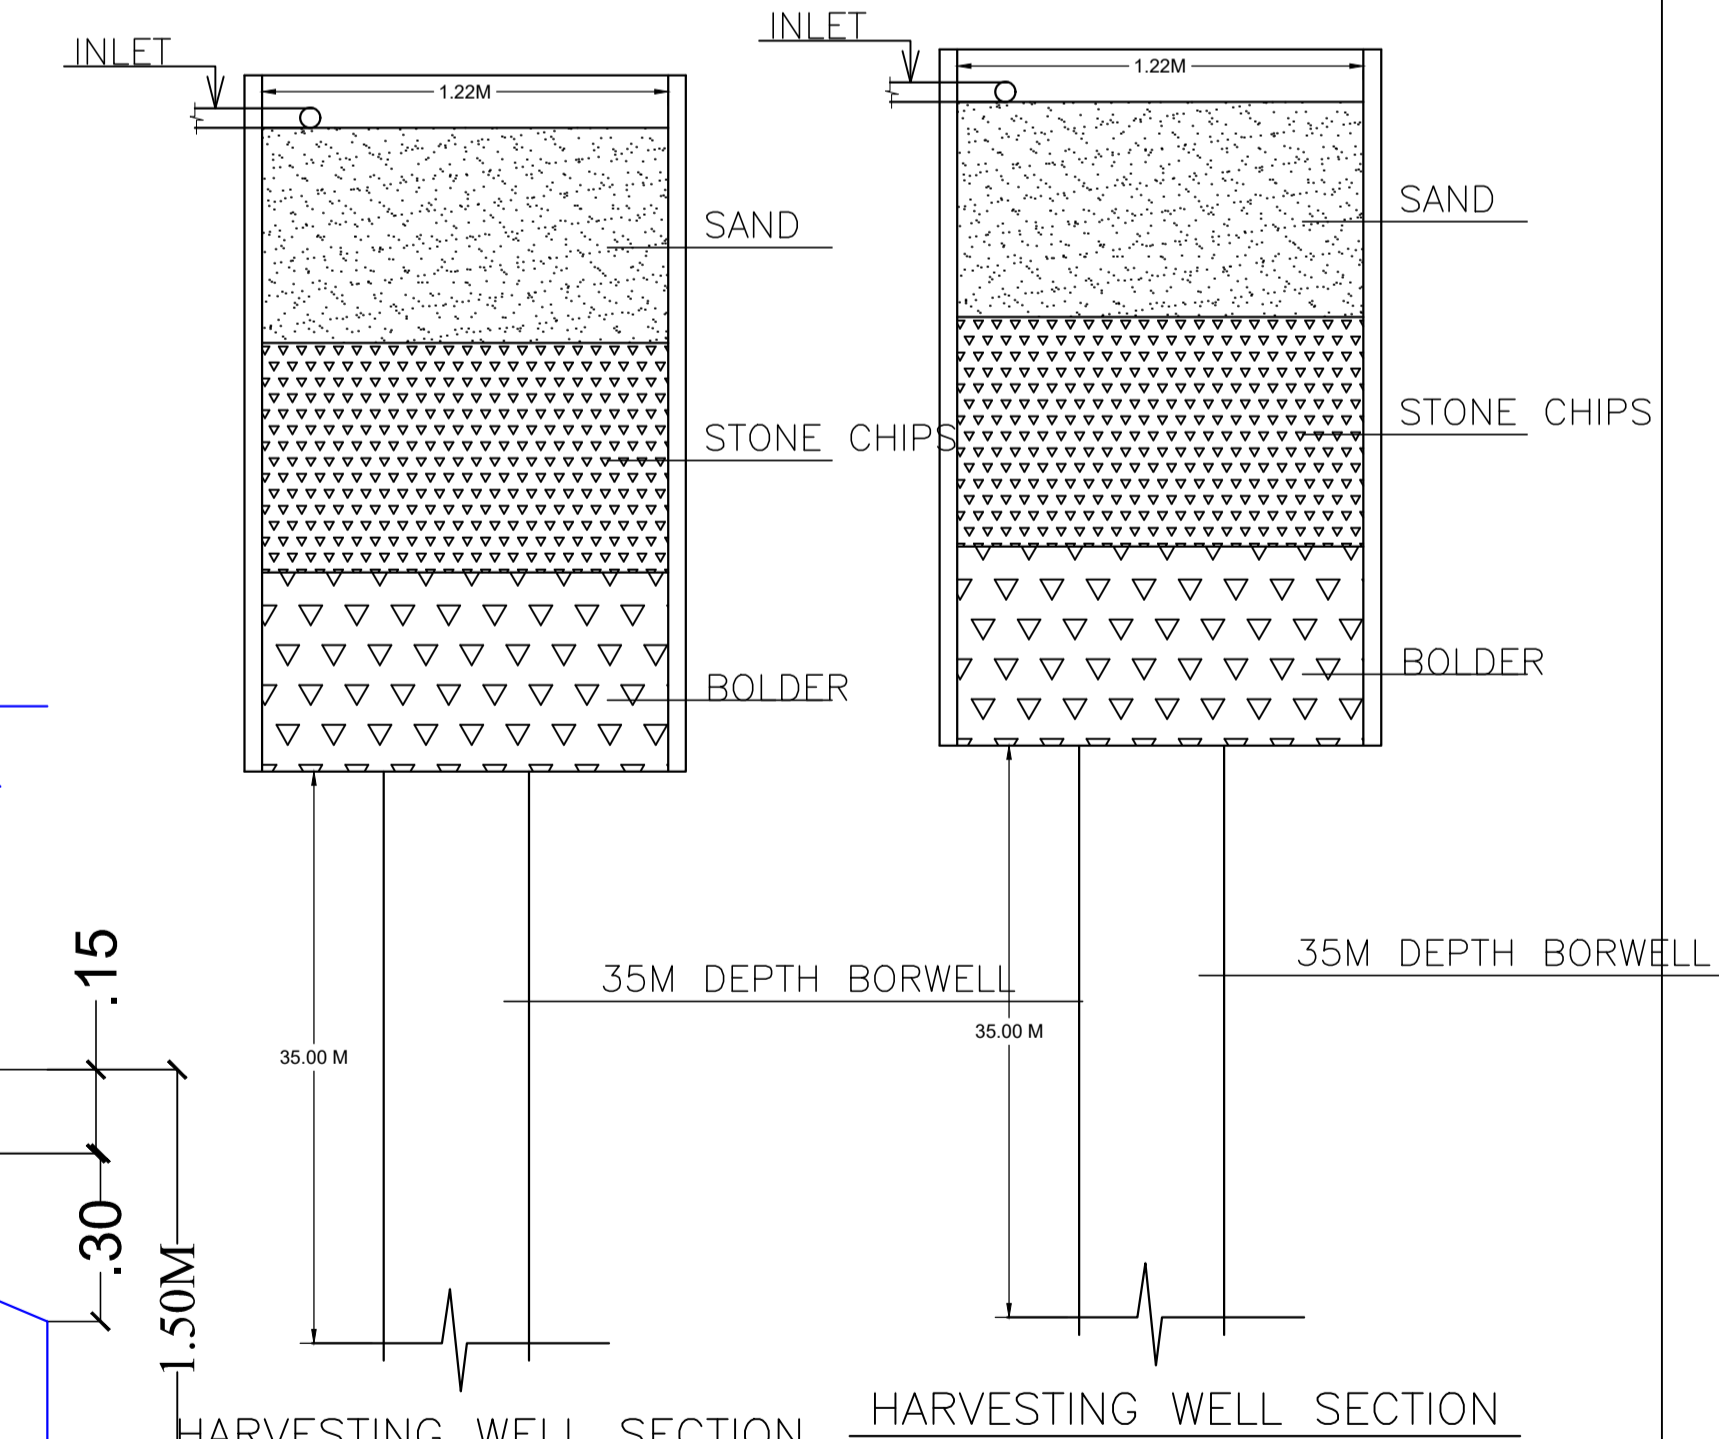

HARVESTING WELL SECTION HARVESTING WELL SECTION

LTP NAME AND SIGNATURE	STRUCTURAL ENG'S NAME AND SIGNATURE	BUILDER NAME AND SIGNATURE	DIGITAL SIGNATURE
MUKESH KUMAR SKZP/ENG/0003/2019			

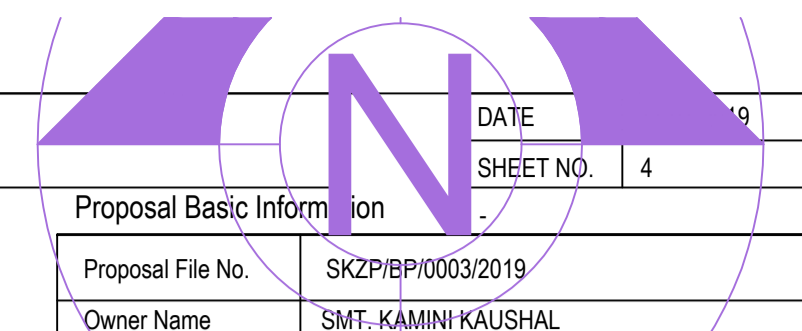		DATE	19
		SHEET NO.	4
Proposal Basic Information			
Proposal File No.	SKZP/BP/0003/2019		
Owner Name	SMT. KAMINI KAUSHAL		
Khata No.	150		
Plot No.	745		
Village Name	TAMOLIA		
Use	Residential		
SubUse	Residential Bldg/Apartment		

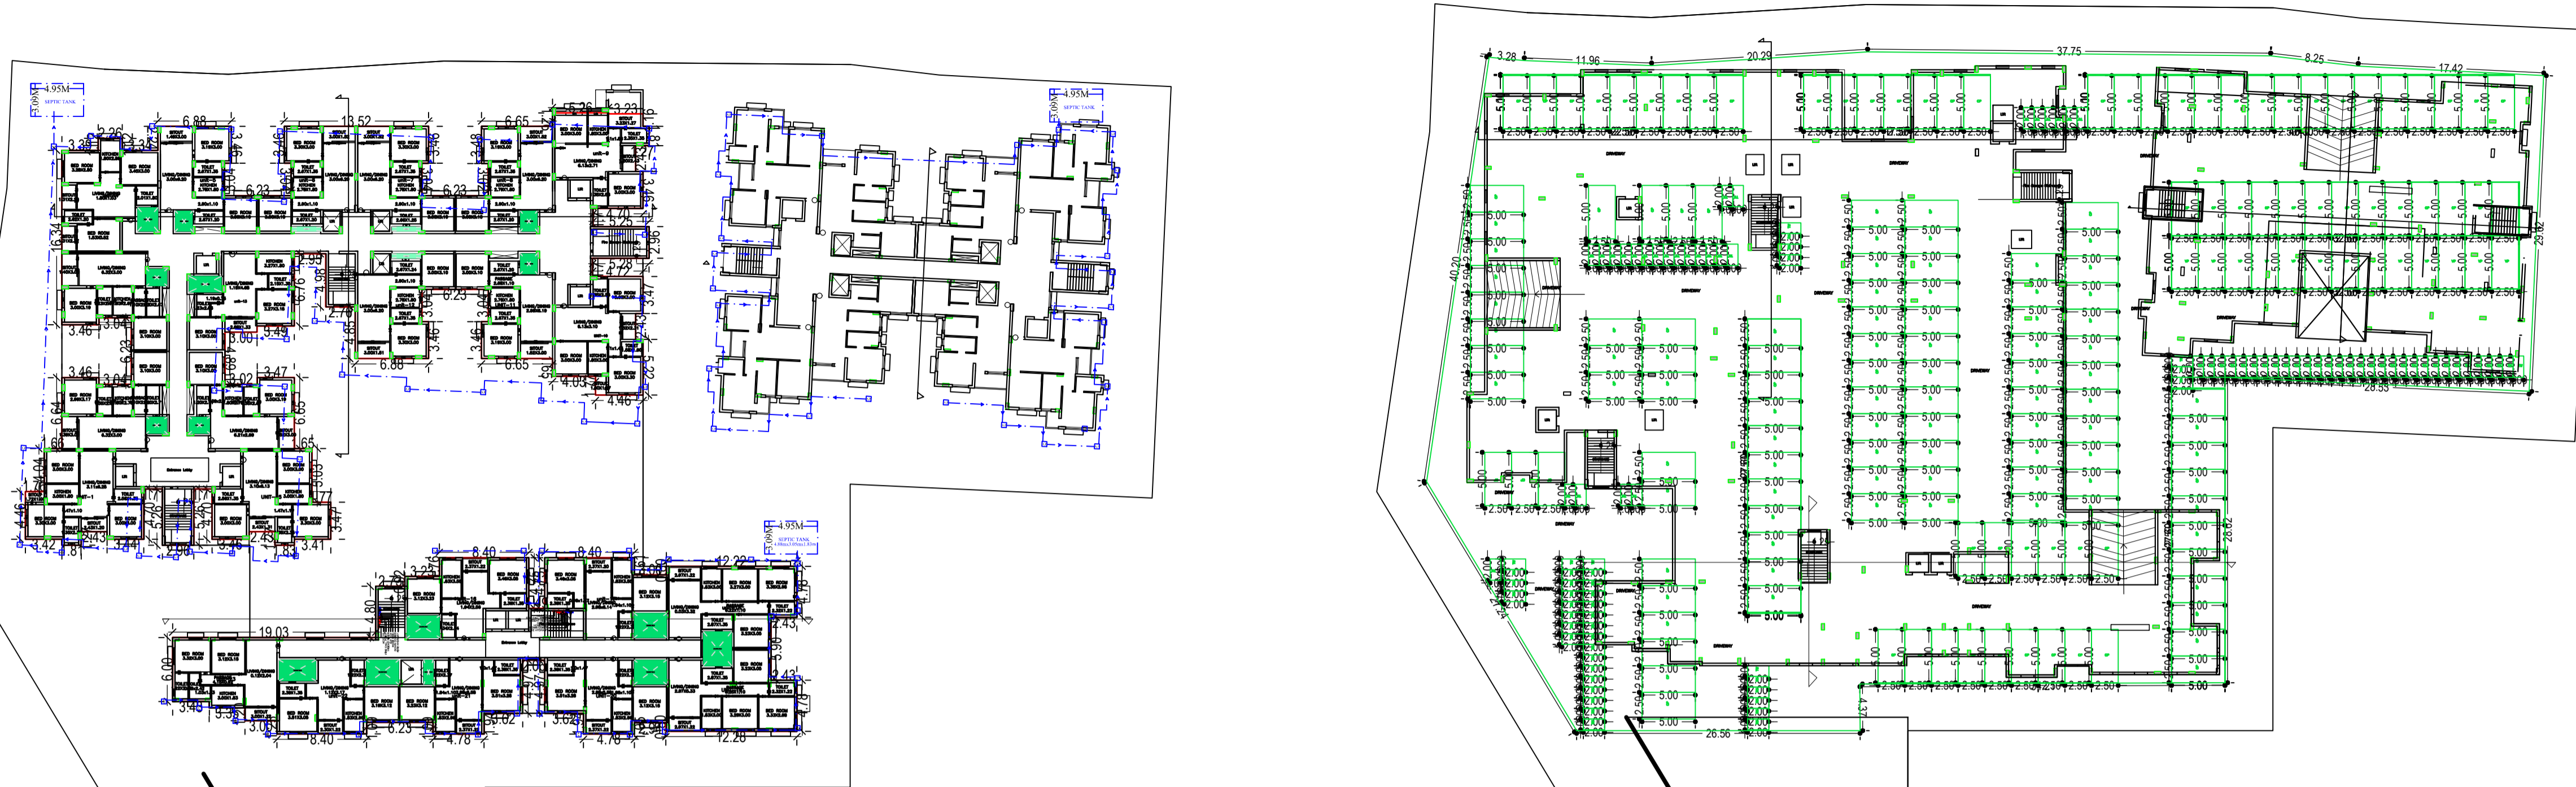

SCHEDULE OF DOOR:

BUILDING NAME	NAME	LENGTH	HEIGHT	NOS
A (BUILDING)	D2	0.75	2.13	13
A (BUILDING)	D2	0.76	2.13	392
A (BUILDING)	D1	0.90	2.13	77
A (BUILDING)	D1	0.91	2.13	448
A (BUILDING)	FD	0.91	2.13	112
A (BUILDING)	D1	1.00	2.13	07
A (BUILDING)	open	1.01	2.13	07
A (BUILDING)	D	1.18	2.13	49
A (BUILDING)	D	1.19	2.13	07
A (BUILDING)	D	1.20	2.13	07
A (BUILDING)	D	1.22	2.13	98

SCHEDULE OF WINDOW/VENTILATION:

BUILDING NAME	NAME	LENGTH	HEIGHT	NOS
A (BUILDING)	V	0.61	0.61	322
A (BUILDING)	W2	1.00	1.22	28
A (BUILDING)	W	1.20	2.10	28
A (BUILDING)	FD	1.20	2.10	112
A (BUILDING)	W1	1.21	1.22	14
A (BUILDING)	W2	1.22	1.22	147
A (BUILDING)	W1	1.22	1.22	98
A (BUILDING)	W	1.52	1.22	147
A (BUILDING)	W1	1.52	1.22	272

UnitBUA Table for Building :A (BUILDING)

FLOOR	Name	UnitBUA Type	UnitBUA Area	Carpet Area	No. of Rooms	No. of Tenement
GROUND FLOOR PLAN	UNIT-1	FLAT	76.45	66.26	9	9
	UNIT-10	FLAT	75.36	73.11	9	9
	UNIT-11	FLAT	67.02	64.42	8	8
	unit-12	FLAT	67.25	62.89	7	7
	unit-13	FLAT	66.65	58.17	7	7
	unit-14	FLAT	66.96	64.93	7	7
	UNIT-15	FLAT	74.72	64.45	8	8
	unit-16	FLAT	65.58	55.21	7	7
	unit-17	FLAT	66.06	61.75	7	7
	unit-18	FLAT	79.80	68.71	9	9
	unit-19	FLAT	79.77	68.50	9	9
	unit-2	FLAT	66.82	59.55	8	8
	UNIT-20	FLAT	64.29	55.16	7	7
	unit-21	FLAT	64.33	54.86	7	7
	unit-22	FLAT	62.61	53.63	7	7
	unit-23	FLAT	67.43	58.74	8	8
	unit-3	FLAT	66.65	57.74	8	8
	unit-4	FLAT	77.14	69.04	9	9
	unit-5	FLAT	66.89	64.91	7	7
	unit-6	FLAT	66.61	60.44	7	7
	unit-7	FLAT	66.61	64.63	7	7
	unit-8	FLAT	67.01	61.35	7	7
	unit-9	FLAT	64.92	58.63	8	8
UNIT-10A	FLAT	76.39	73.81	9	9	
UNIT-11A	FLAT	67.02	64.42	8	8	
unit-12A	FLAT	67.25	62.89	7	7	
unit-13A	FLAT	66.65	58.17	7	7	
unit-14A	FLAT	66.96	64.93	7	7	
UNIT-15A	FLAT	74.72	64.45	8	8	
unit-16A	FLAT	65.58	55.21	7	7	
unit-17A	FLAT	66.06	61.75	7	7	
unit-18A	FLAT	79.80	68.71	9	9	
UNIT-19A	FLAT	79.77	68.50	9	9	
UNIT-1A	FLAT	76.45	66.26	9	9	
UNIT-20A	FLAT	64.29	55.16	7	7	
unit-21A	FLAT	64.33	54.86	7	7	
unit-22A	FLAT	62.61	53.63	7	7	
unit-23A	FLAT	67.43	58.74	8	8	
unit-2A	FLAT	66.82	59.55	8	8	
unit-3A	FLAT	66.65	57.74	8	8	
unit-4A	FLAT	77.14	69.04	9	9	
unit-5A	FLAT	66.89	64.91	7	7	
unit-6A	FLAT	66.61	61.54	7	7	
unit-7A	FLAT	66.61	64.63	7	7	
unit-8A	FLAT	67.01	59.61	7	7	
unit-9A	FLAT	76.45	66.19	9	9	
Total			11183.88	10034.09	1245	161

Building :A (BUILDING)

Floor Name	Gross Builtup Area	Deductions From Gross BUA/Area in Sq.mt.)	Total Built Up Area (Sq.mt.)	Deductions (Area in Sq.mt.)					Proposed FAR Area (Sq.mt.)	Add Area In FAR (Sq.mt.)	Total FAR Area (Sq.mt.)	Total Consumed Additional FAR Area (Sq.mt.)	Tmnt (No.)
				StairCase	Lift	Void	Accessory Use	Parking					
Basement Floor	5161.12	0.00	5161.12	13.22	32.29	0.00	0.00	6088.57	0.00	37.05	37.05	37.05	00
Ground Floor	2070.94	69.47	2001.47	24.88	0.00	3.36	23.93	0.00	1949.30	0.00	1949.30	1949.30	23
First Floor	2083.52	69.47	2014.05	24.88	36.57	3.36	23.93	0.00	1925.31	0.00	1925.31	1925.31	23
Second Floor	2083.52	69.47	2014.05	24.88	36.57	3.36	23.93	0.00	1925.31	0.00	1925.31	1925.31	23
Third Floor	2083.52	69.47	2014.05	24.88	36.57	3.36	23.93	0.00	1925.31	0.00	1925.31	1925.31	23
Fourth Floor	2083.52	69.47	2014.05	24.88	36.57	3.36	23.93	0.00	1925.31	0.00	1925.31	1925.31	23
Fifth Floor	2083.52	69.47	2014.05	24.88	36.57	3.36	23.93	0.00	1925.31	0.00	1925.31	1925.31	23
Sixth Floor	2083.52	69.47	2014.05	24.88	36.57	3.36	23.93	0.00	1925.31	0.00	1925.31	1925.31	23
Terrace Floor	0.00	0.00	0.00	0.00	0.00	0.00	0.00	0.00	0.00	0.00	0.00	0.00	00
Total	19733.18	486.29	19246.89	187.38	251.71	23.52	167.51	6088.57	13501.16	37.05	13538.21	13538.21	161
Total Number of Same Buildings	1												
Total	19733.18	486.29	19246.89	187.38	251.71	23.52	167.51	6088.57	13501.16	37.05	13538.21	13538.21	161



TYPICAL - 1, 2, 3, 4, 5 & 6 FLOOR PLAN

TYPICAL - 1, 2, 3, 4, 5 & 6 FLOOR PLAN (Proposed)

LTP NAME AND SIGNATURE	STRUCTURAL ENG'S NAME AND SIGNATURE	BUILDER NAME AND SIGNATURE	DIGITAL SIGNATURE
MUKESH KUMAR SKZP/ENG/0003/2019			