

Proposal Basic Information table containing fields for Proposal File No, Owner Name, Khata No, Plot No, Village Name, Use, and SubUse.

AREA STATEMENT MINERAL table containing details for AREA DEVELOPMENT, PROJECT DETAIL, AREA DETAILS, COVERAGE CHECK, FAR CHECK, and ARCHITECT/ENGINEER/SUPERVISOR information.

COLOR INDEX table mapping colors to plot boundary, abutting road, proposed construction, common plot, road widening area, existing structures, and existing structures to be demolished.


Buildingwise Floor FAR Details

Table showing Buildingwise Floor FAR Details with columns for Floor Name, Proposed Built up Area, Existing Built up Area, Proposed FAR Area, Existing FAR Area, Total Proposed Built up Area, Total Existing Built up Area, Total FAR Area, and Total Existing FAR Area.

Building USE/SUBUSE Details

Table showing Building USE/SUBUSE Details with columns for Building Name, Building Use, Building SubUse, and Building Structure.

LTP NAME AND SIGNATURE table with columns for LTP NAME AND SIGNATURE, STRUCTURAL ENG'S NAME AND SIGNATURE, BUILDER NAME AND SIGNATURE, and DIGITAL SIGNATURE.

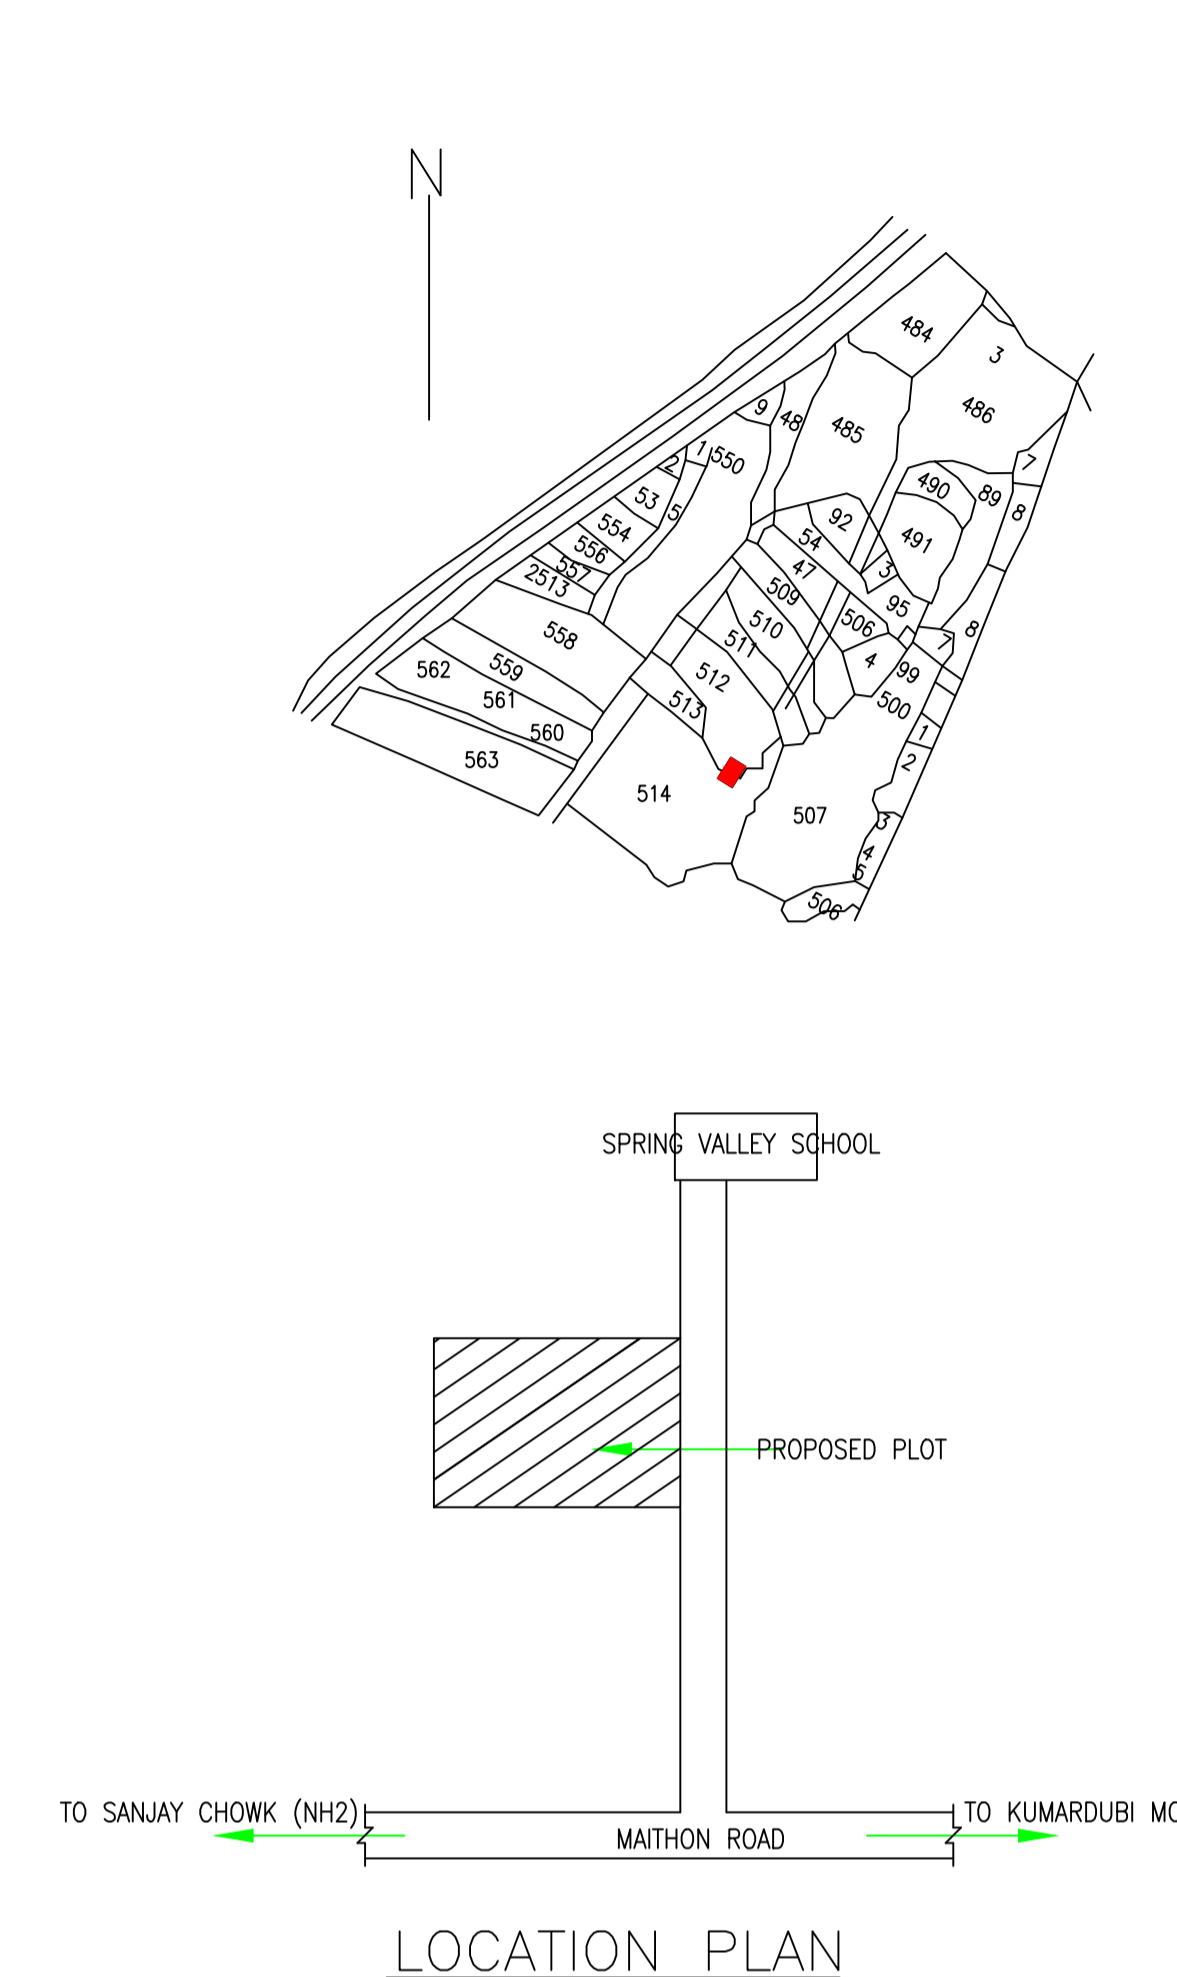

SCHEDULE OF DOOR:

SCHEDULE OF DOOR table listing door names (A(B), B, D2), lengths, heights, and NOS.

SCHEDULE OF WINDOW/VENTILATION:

SCHEDULE OF WINDOW/VENTILATION table listing window names (A(B), W2), lengths, heights, and NOS.

Balcony Calculations Table


Balcony Calculations Table with columns for FLOOR, SIZE, AREA, and TOTAL AREA.

Required Parking (Table 7a)

Table showing Required Parking details with columns for Building Name, Type, SubUse, Area, Units, and Required parking for Car, Visitors Car, and TwoWheeler.

Parking Check (Table 7b)

Parking Check table with columns for Vehicle Type, No., and Area for Required and Proposed parking.

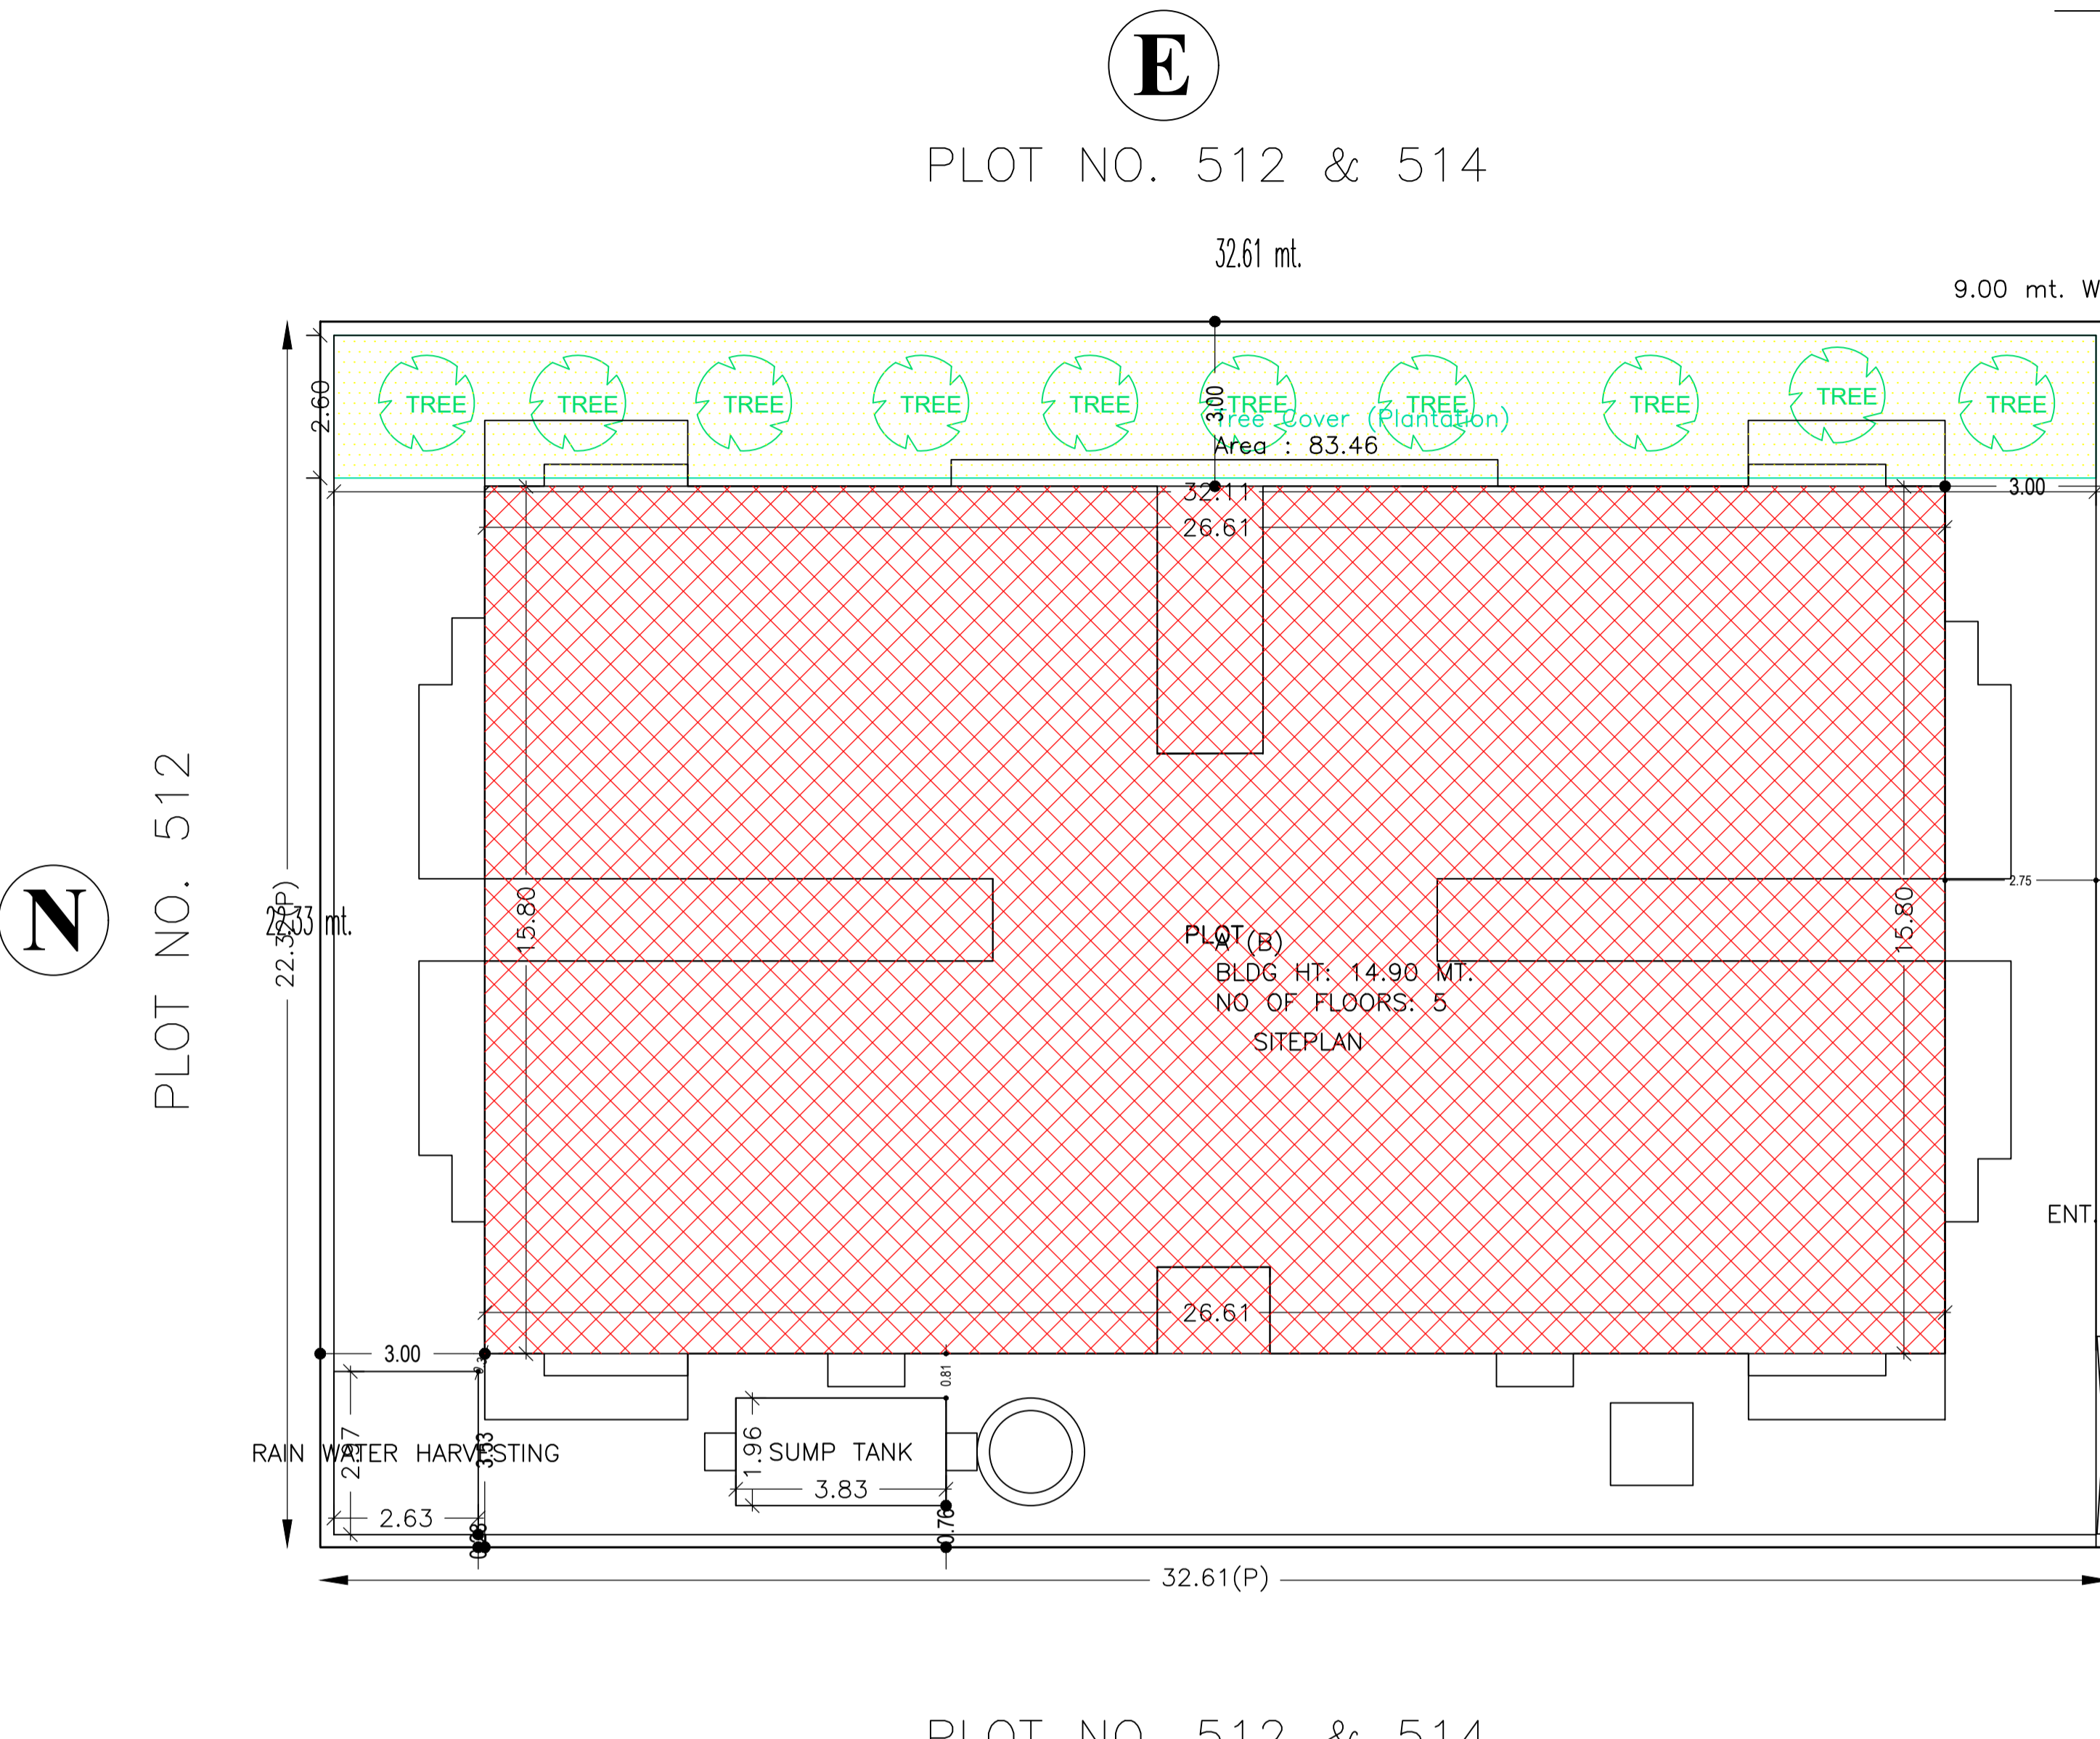

PLOT NO. 512

PLOT NO. 512 & 514

PLOT NO. 512 & 514

SITE PLAN

Building :A (B)

Table showing building area details for Building A (B) with columns for Floor Name, Gross Builtup Area, Deductions, Proposed Built up Area, Existing Built up Area, and Total Consumed FAR Area.


UnitBUA Table for Building :A (B)

UnitBUA Table for Building A (B) with columns for FLOOR, Name, UnitBUA Type, Entity Type, UnitBUA Area, Carpet Area, No. of Rooms, and No. of Tenement.


FAR & Tenement Details (Table 4c-1)

FAR & Tenement Details table with columns for Building, No. of Same Bldg, Gross Built up Area, Total Built up Area, Existing Built up Area, Proposed Built up Area, Deductions, Existing FAR Area, Total FAR Area, and Total Consumed FAR Area.



Proposal Basic Information Proposal File No. MADA/BP/0119/2020 Owner Name Smt. Shradha Agarwal Wife of Sri Deepak Agarwal and Ur Agarwal Wife of Late Basudeo Agarwal through its Power of Attorney Messrs Kharkia Developers Private Limited represented by one of its Director Sri Deepak Agarwal Khata No 125 (Old-47), 68 (Old-116) Plot No 514 (Old-563), 512 (Old-560) Village Name Merah Use Residential SubUse Residential Bldg/Apartment		DATE 06-03-2021 SHEET NO. 2
--	--	--------------------------------

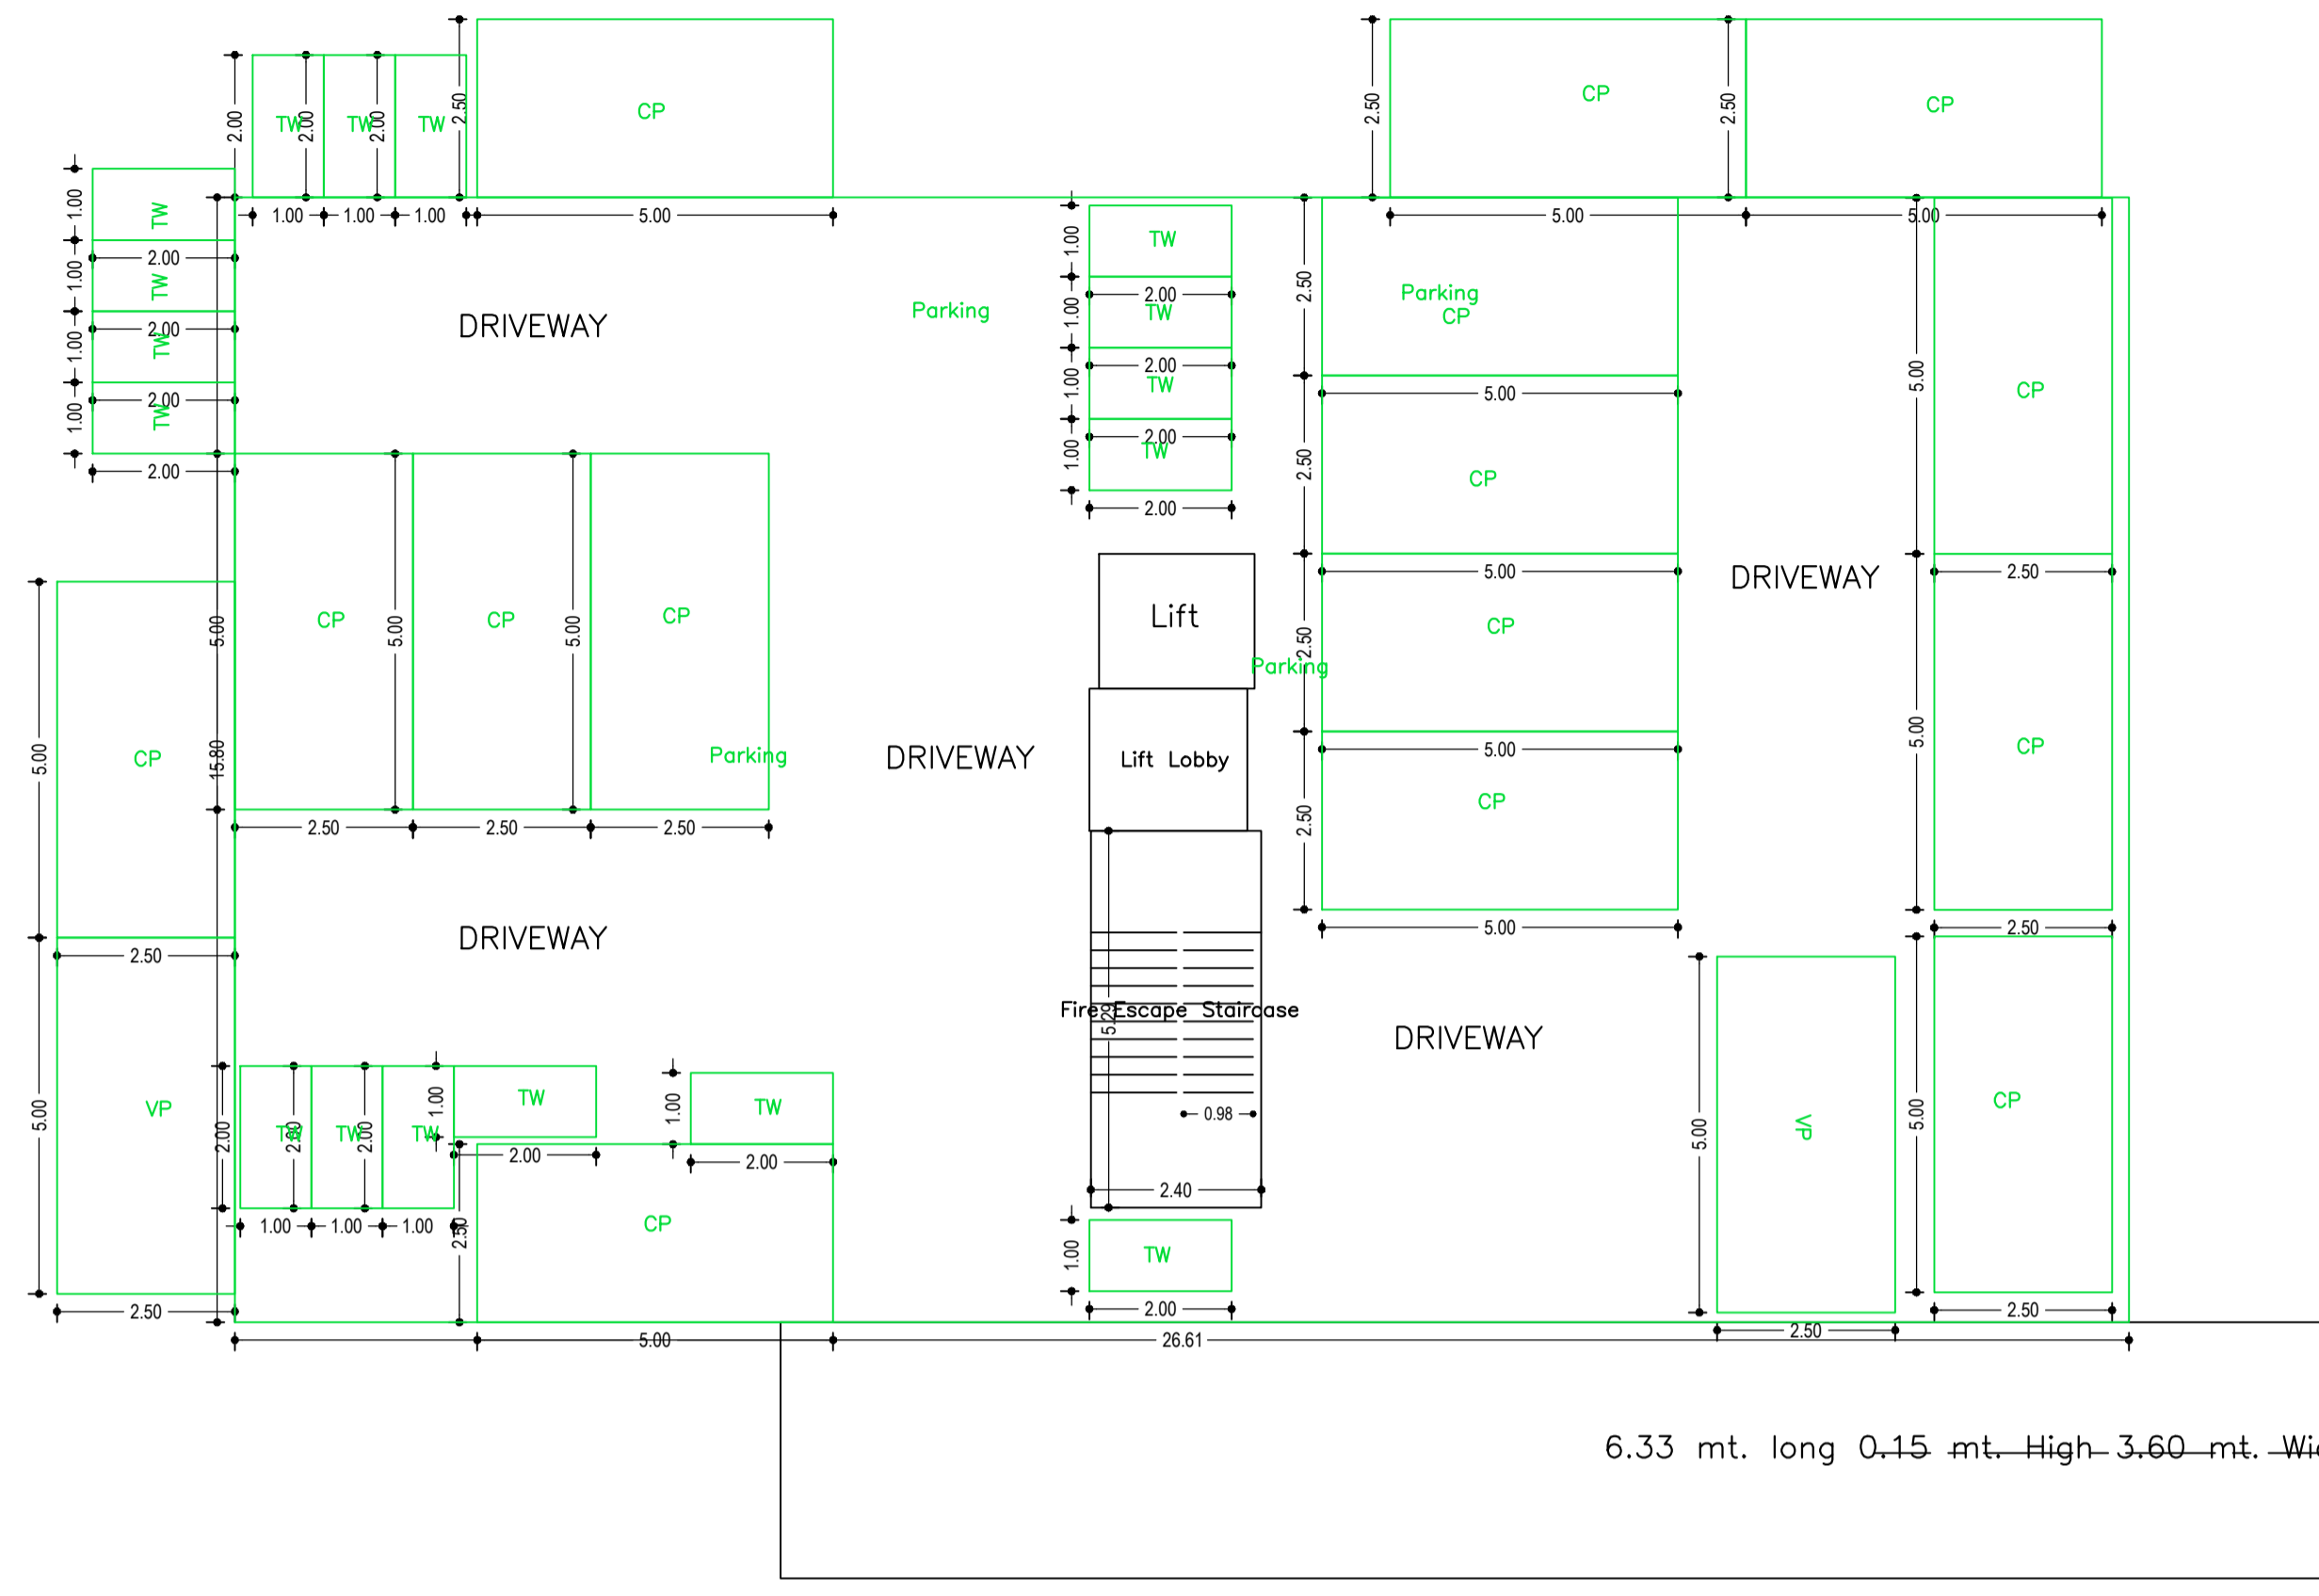


GROUND FLOOR PLAN (SCALE 1:100)

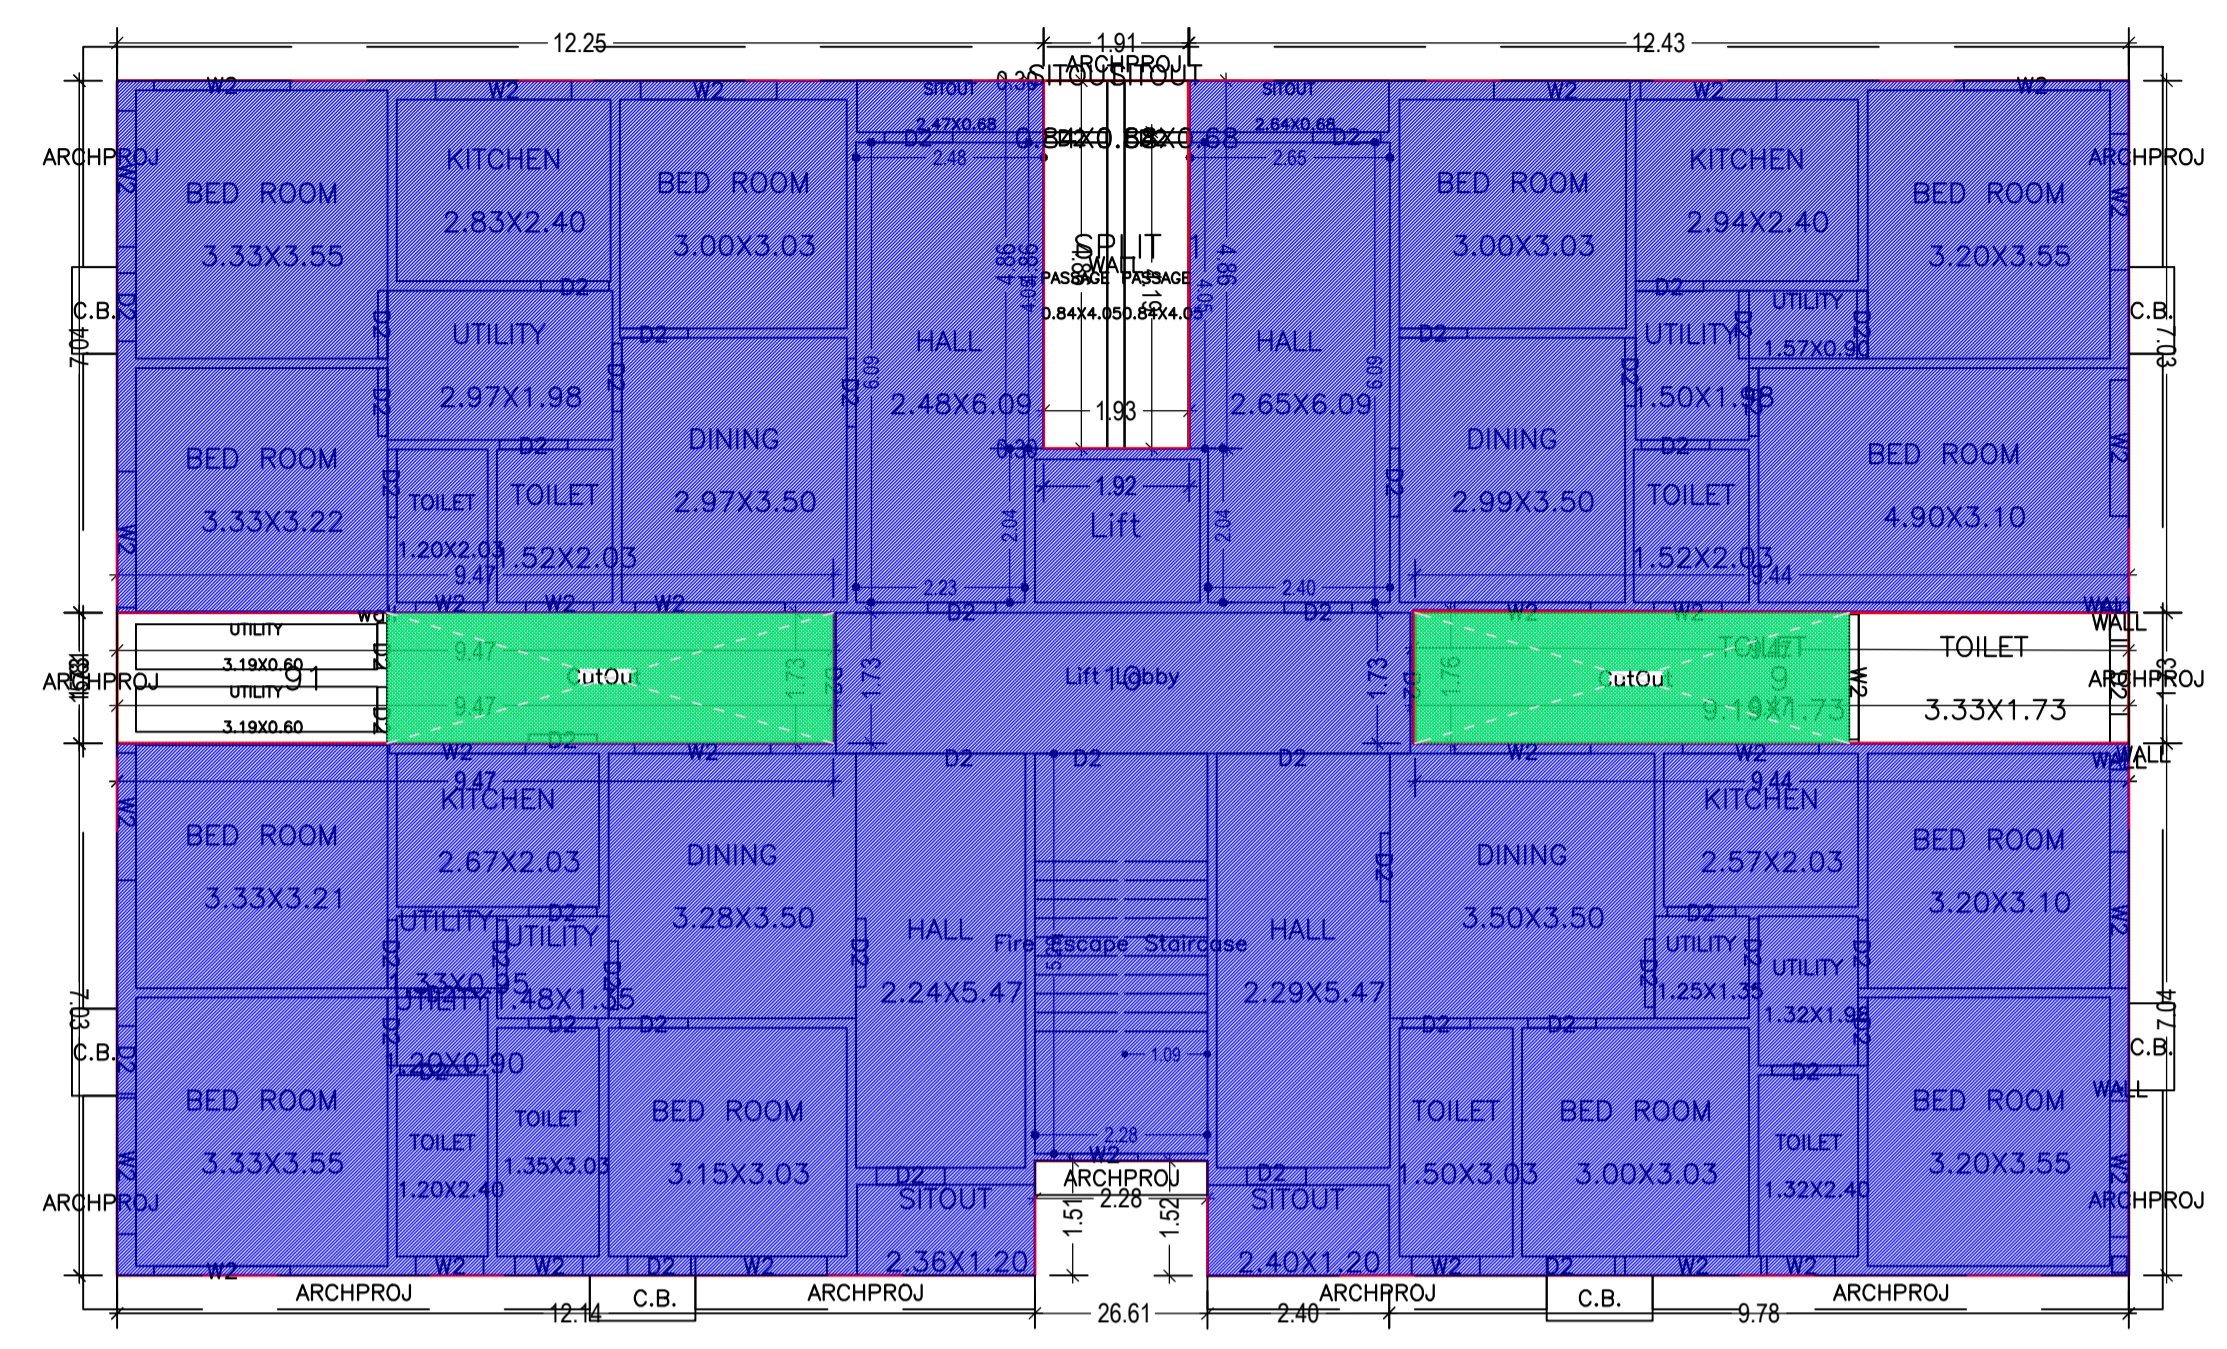


FIRST FLOOR PLAN (Existing + Proposed) (SCALE 1:100)

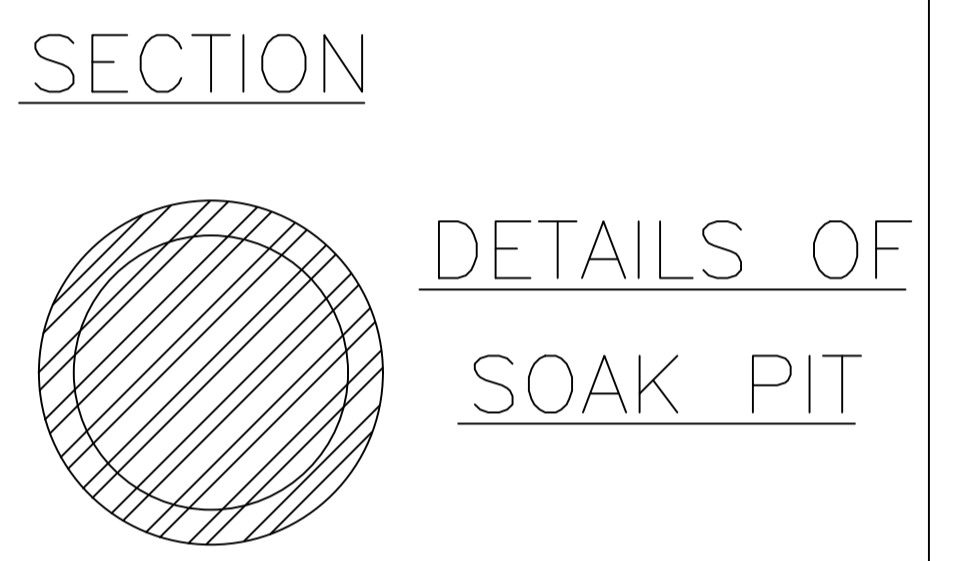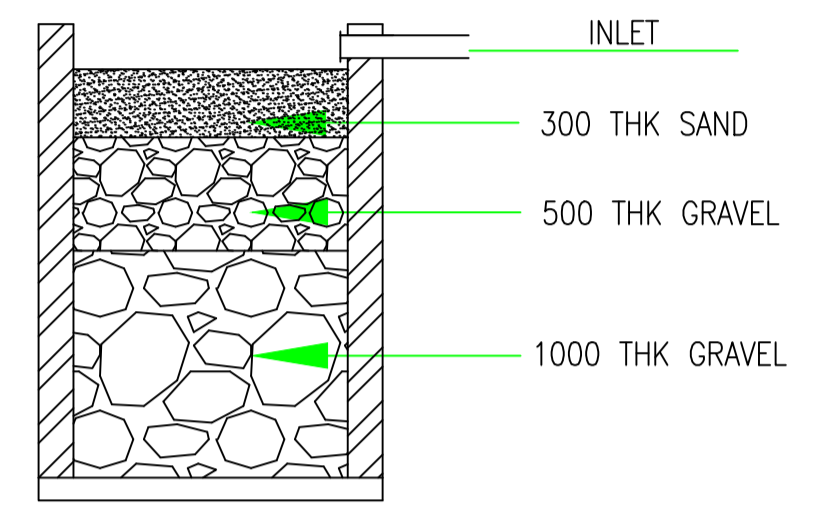


PLAN

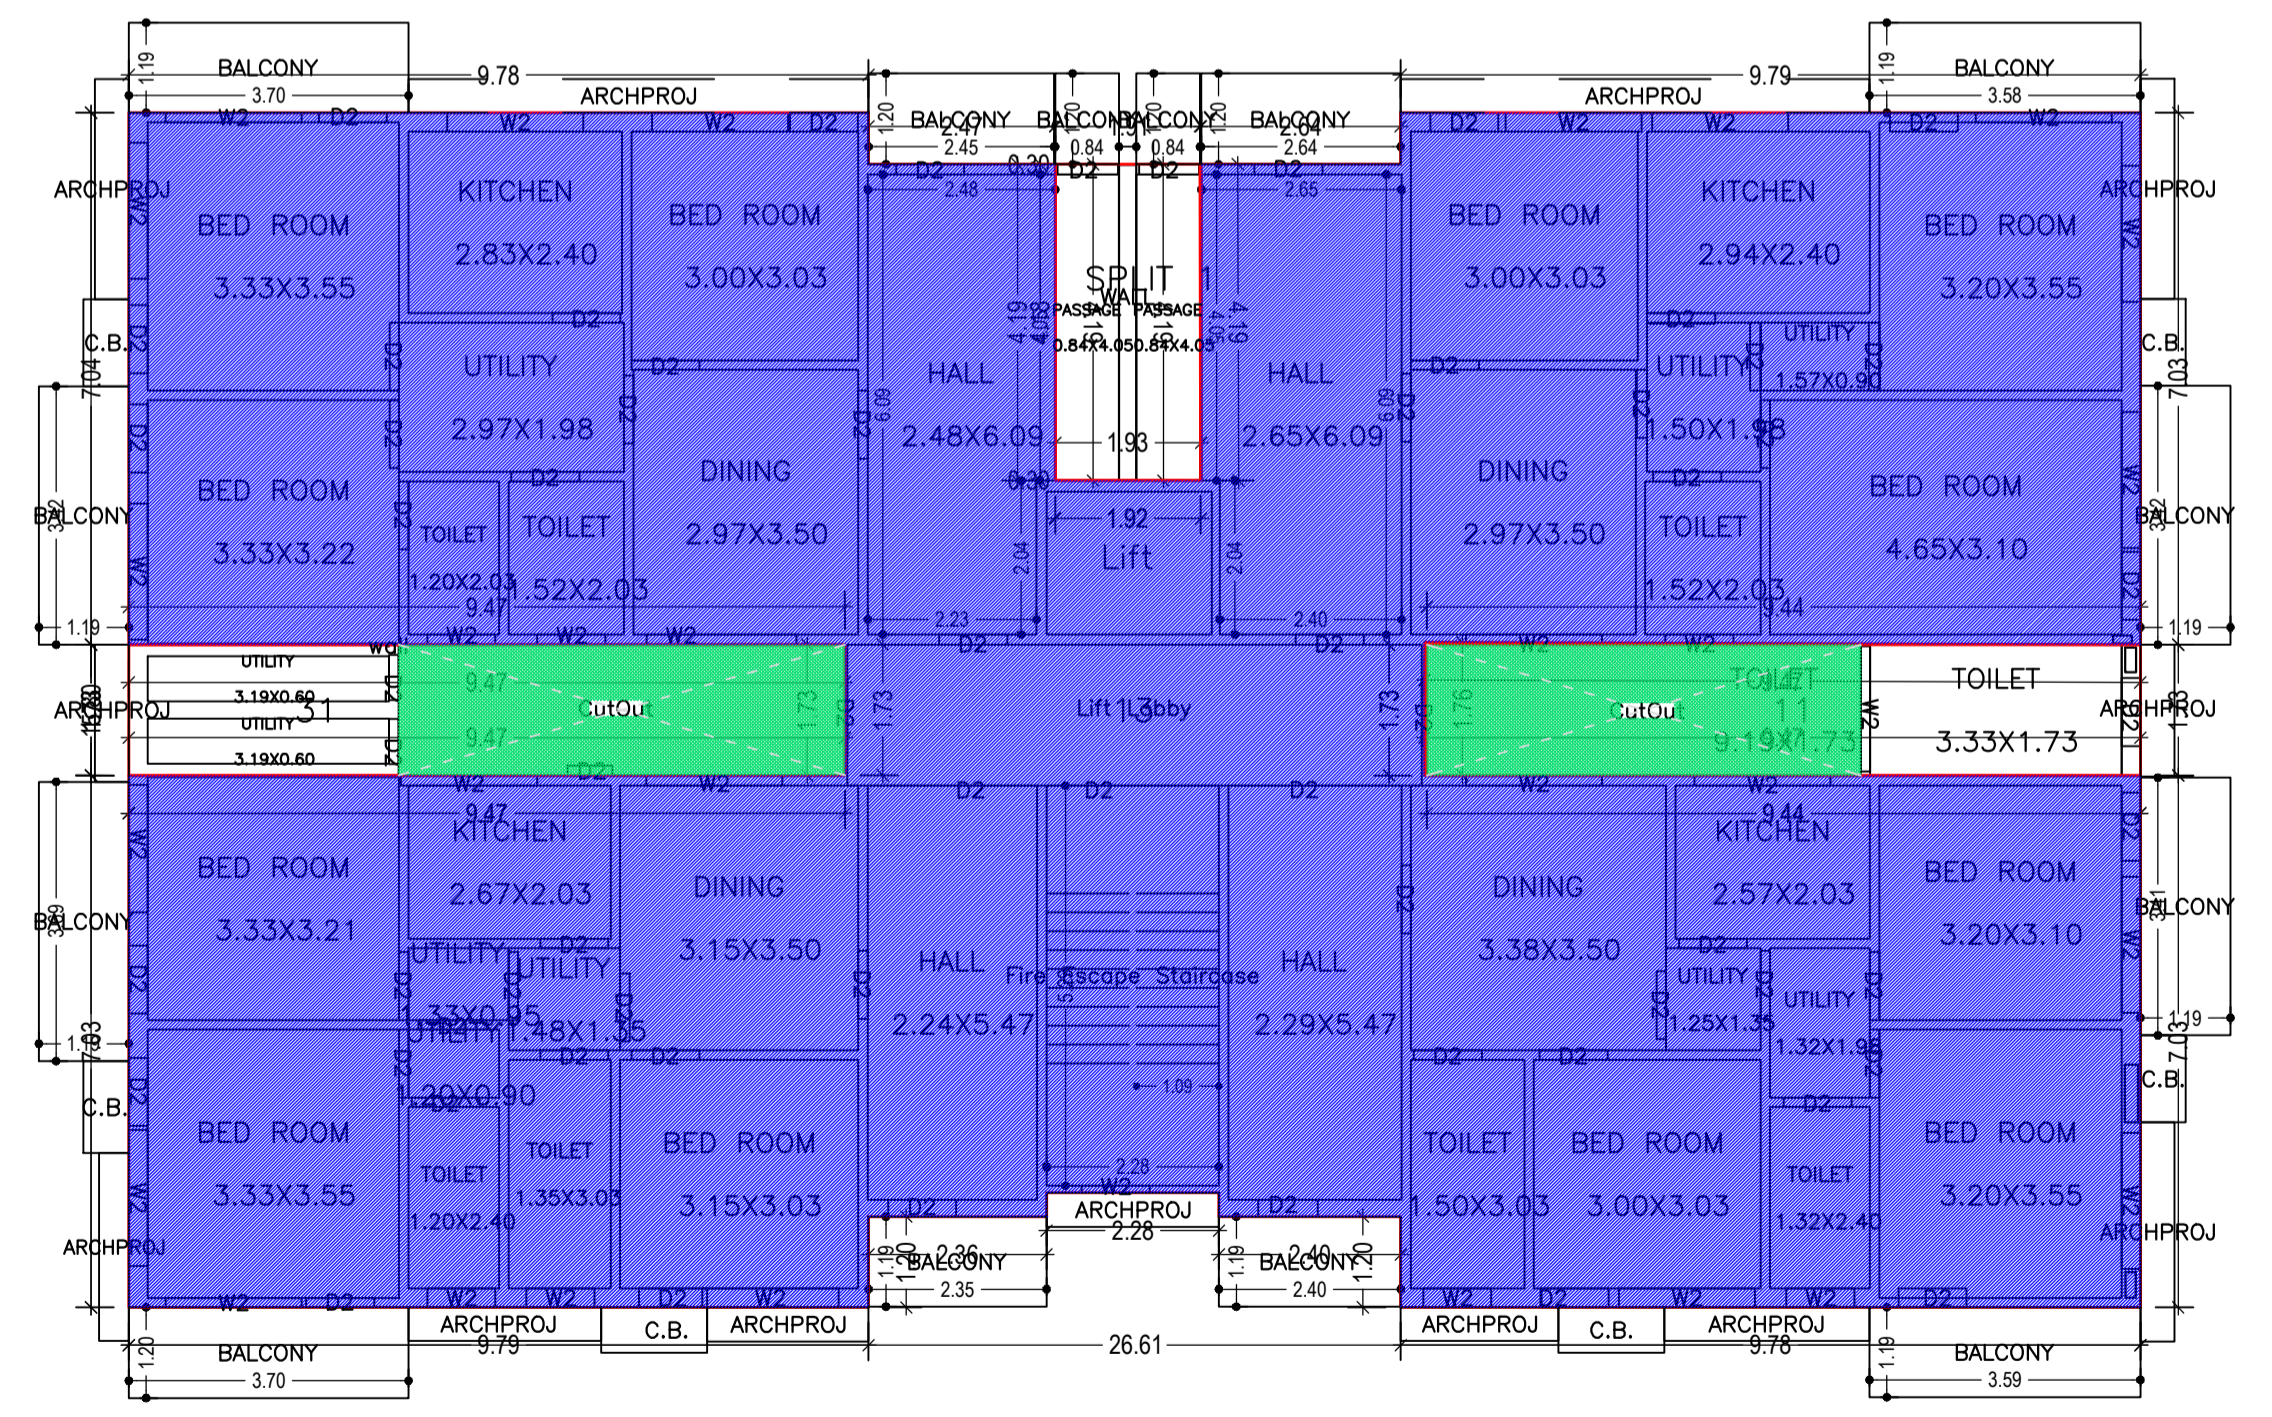

TYPICAL - 2, 3, 4 FLOOR PLAN (Existing + Proposed) (SCALE 1:100)

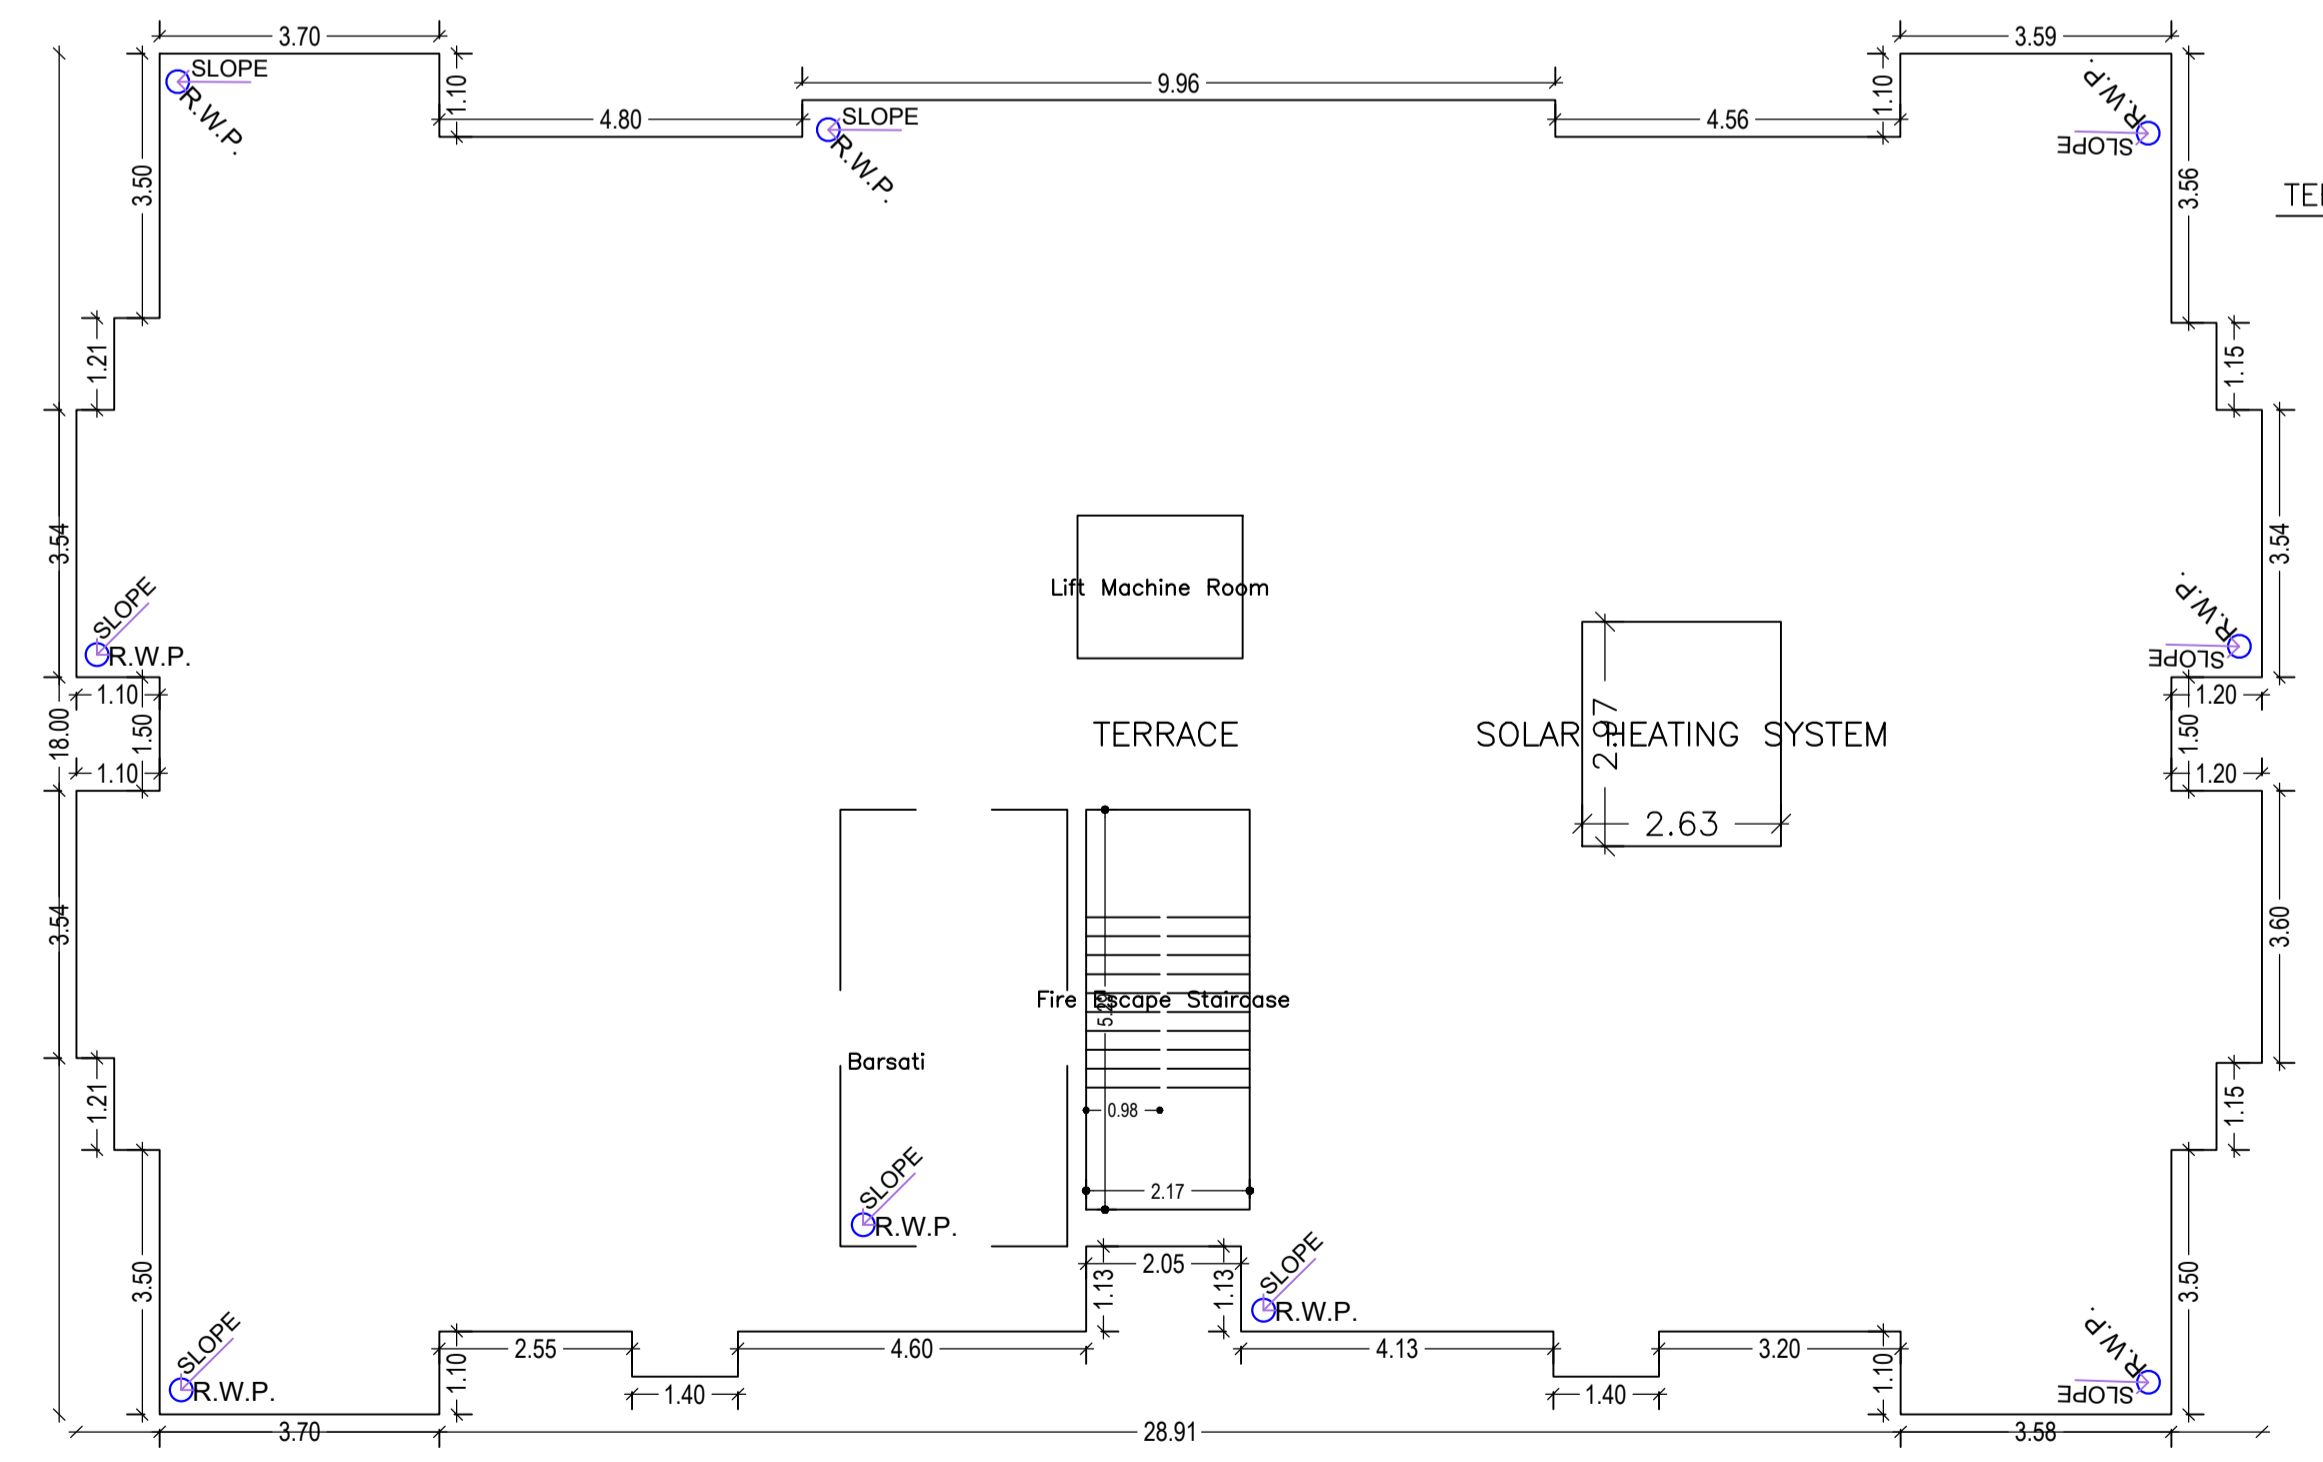


TERRACE FLOOR PLAN (SCALE 1:100)

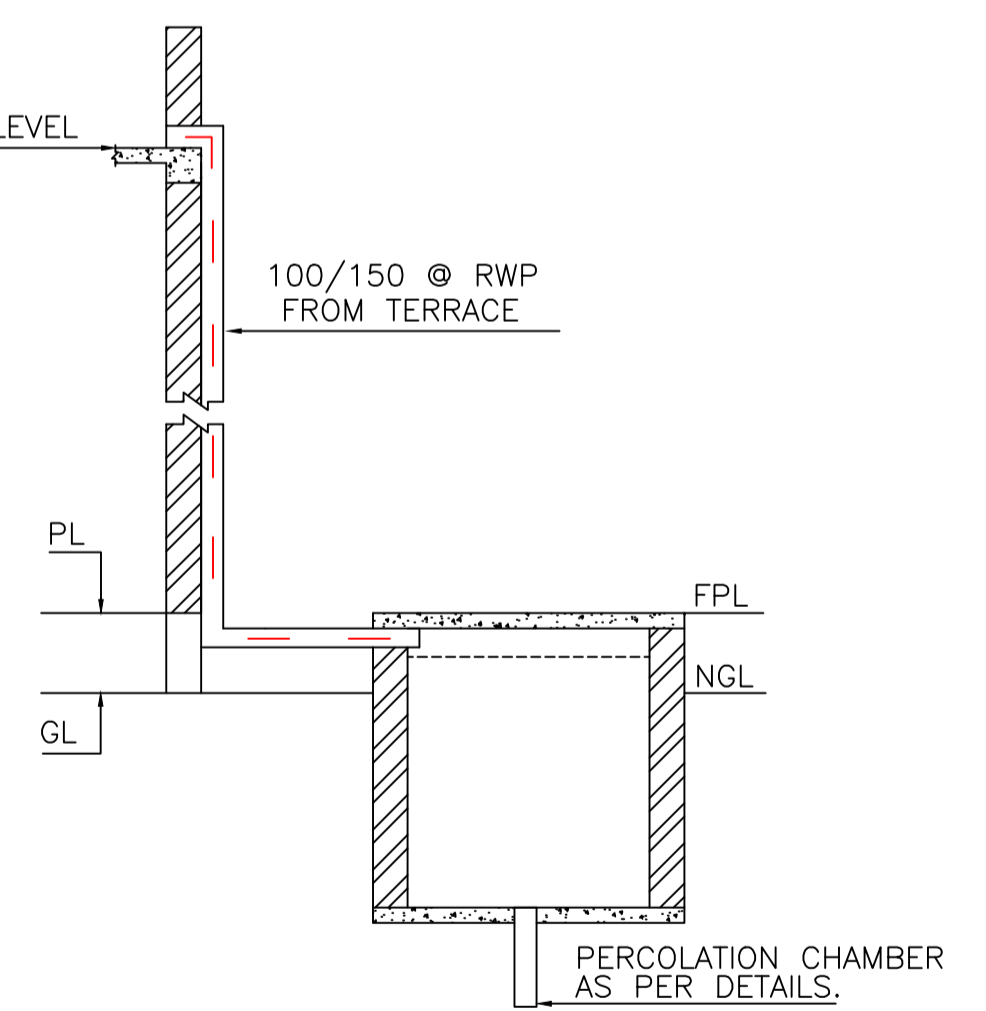


RAIN WATER HARVESTING WATER COLLECTION SYSTEM

LTP NAME AND SIGNATURE	STRUCTURAL ENG'S NAME AND SIGNATURE	BUILDER NAME AND SIGNATURE	DIGITAL SIGNATURE
Ajit Kumar MADA/ENG0013/2019			


DATE	06-03-2021
SHEET NO.	3
Proposal Basic Information	
Proposal File No.	MADA/BP/0119/2020
Owner Name	Smt. Shradha Agarwal Wife of Sri Deepak Agarwal and Uma Devi Agarwal Wife of Late Basudeo Agarwal through its Power of Attorney Messors Kharkia Developers Private Limited represented by one of its Director Sri Deepak Agarwal
Khata No	125 (Old-517), 512 (Old-560)
Plot No	514 (Old-563), 512 (Old-560)
Village Name	Merah
Use	Residential
SubUse	Residential Bldg/Apartment

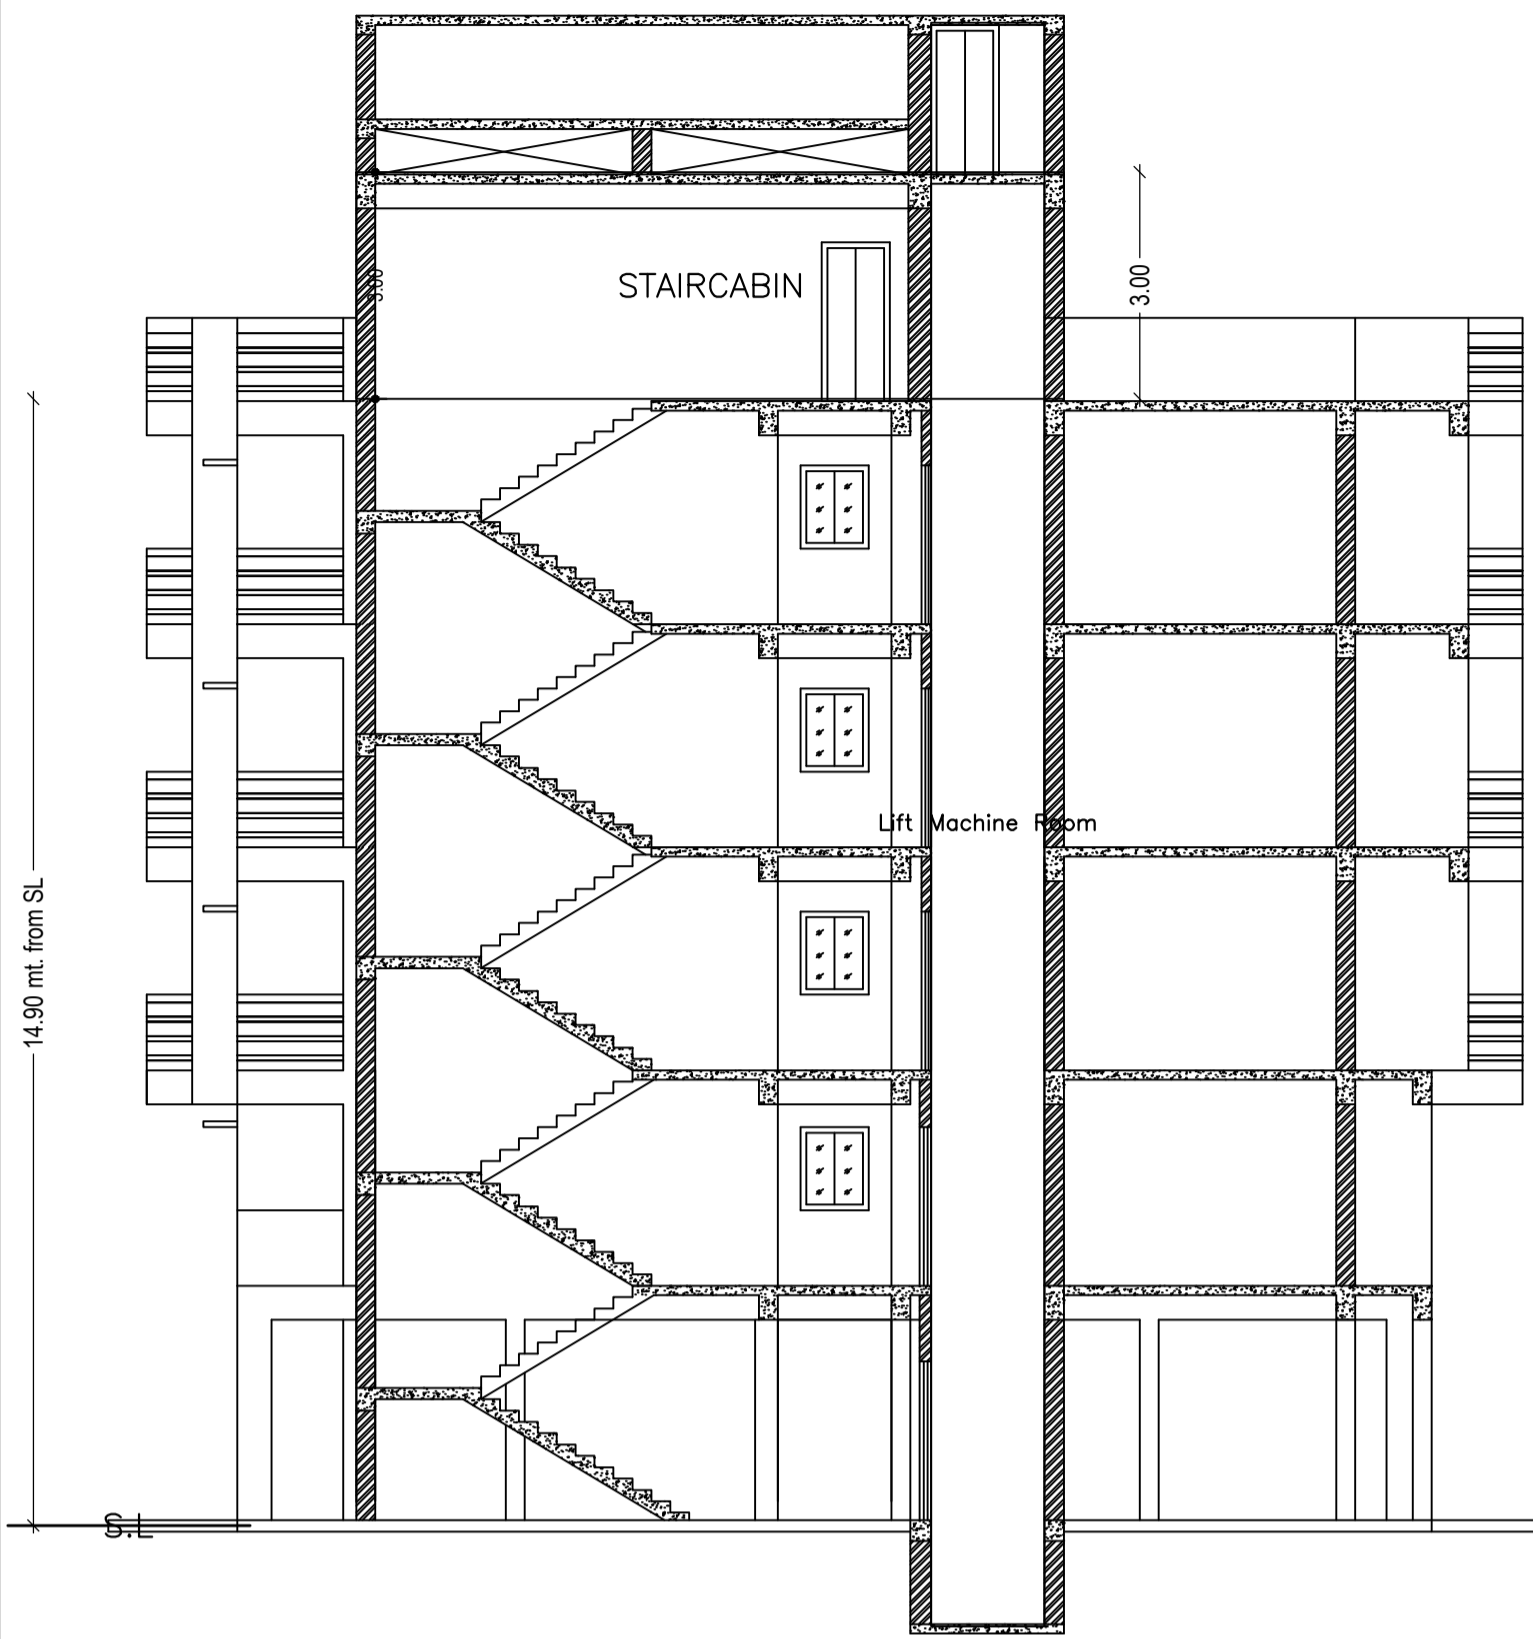


SECTION Y-Y

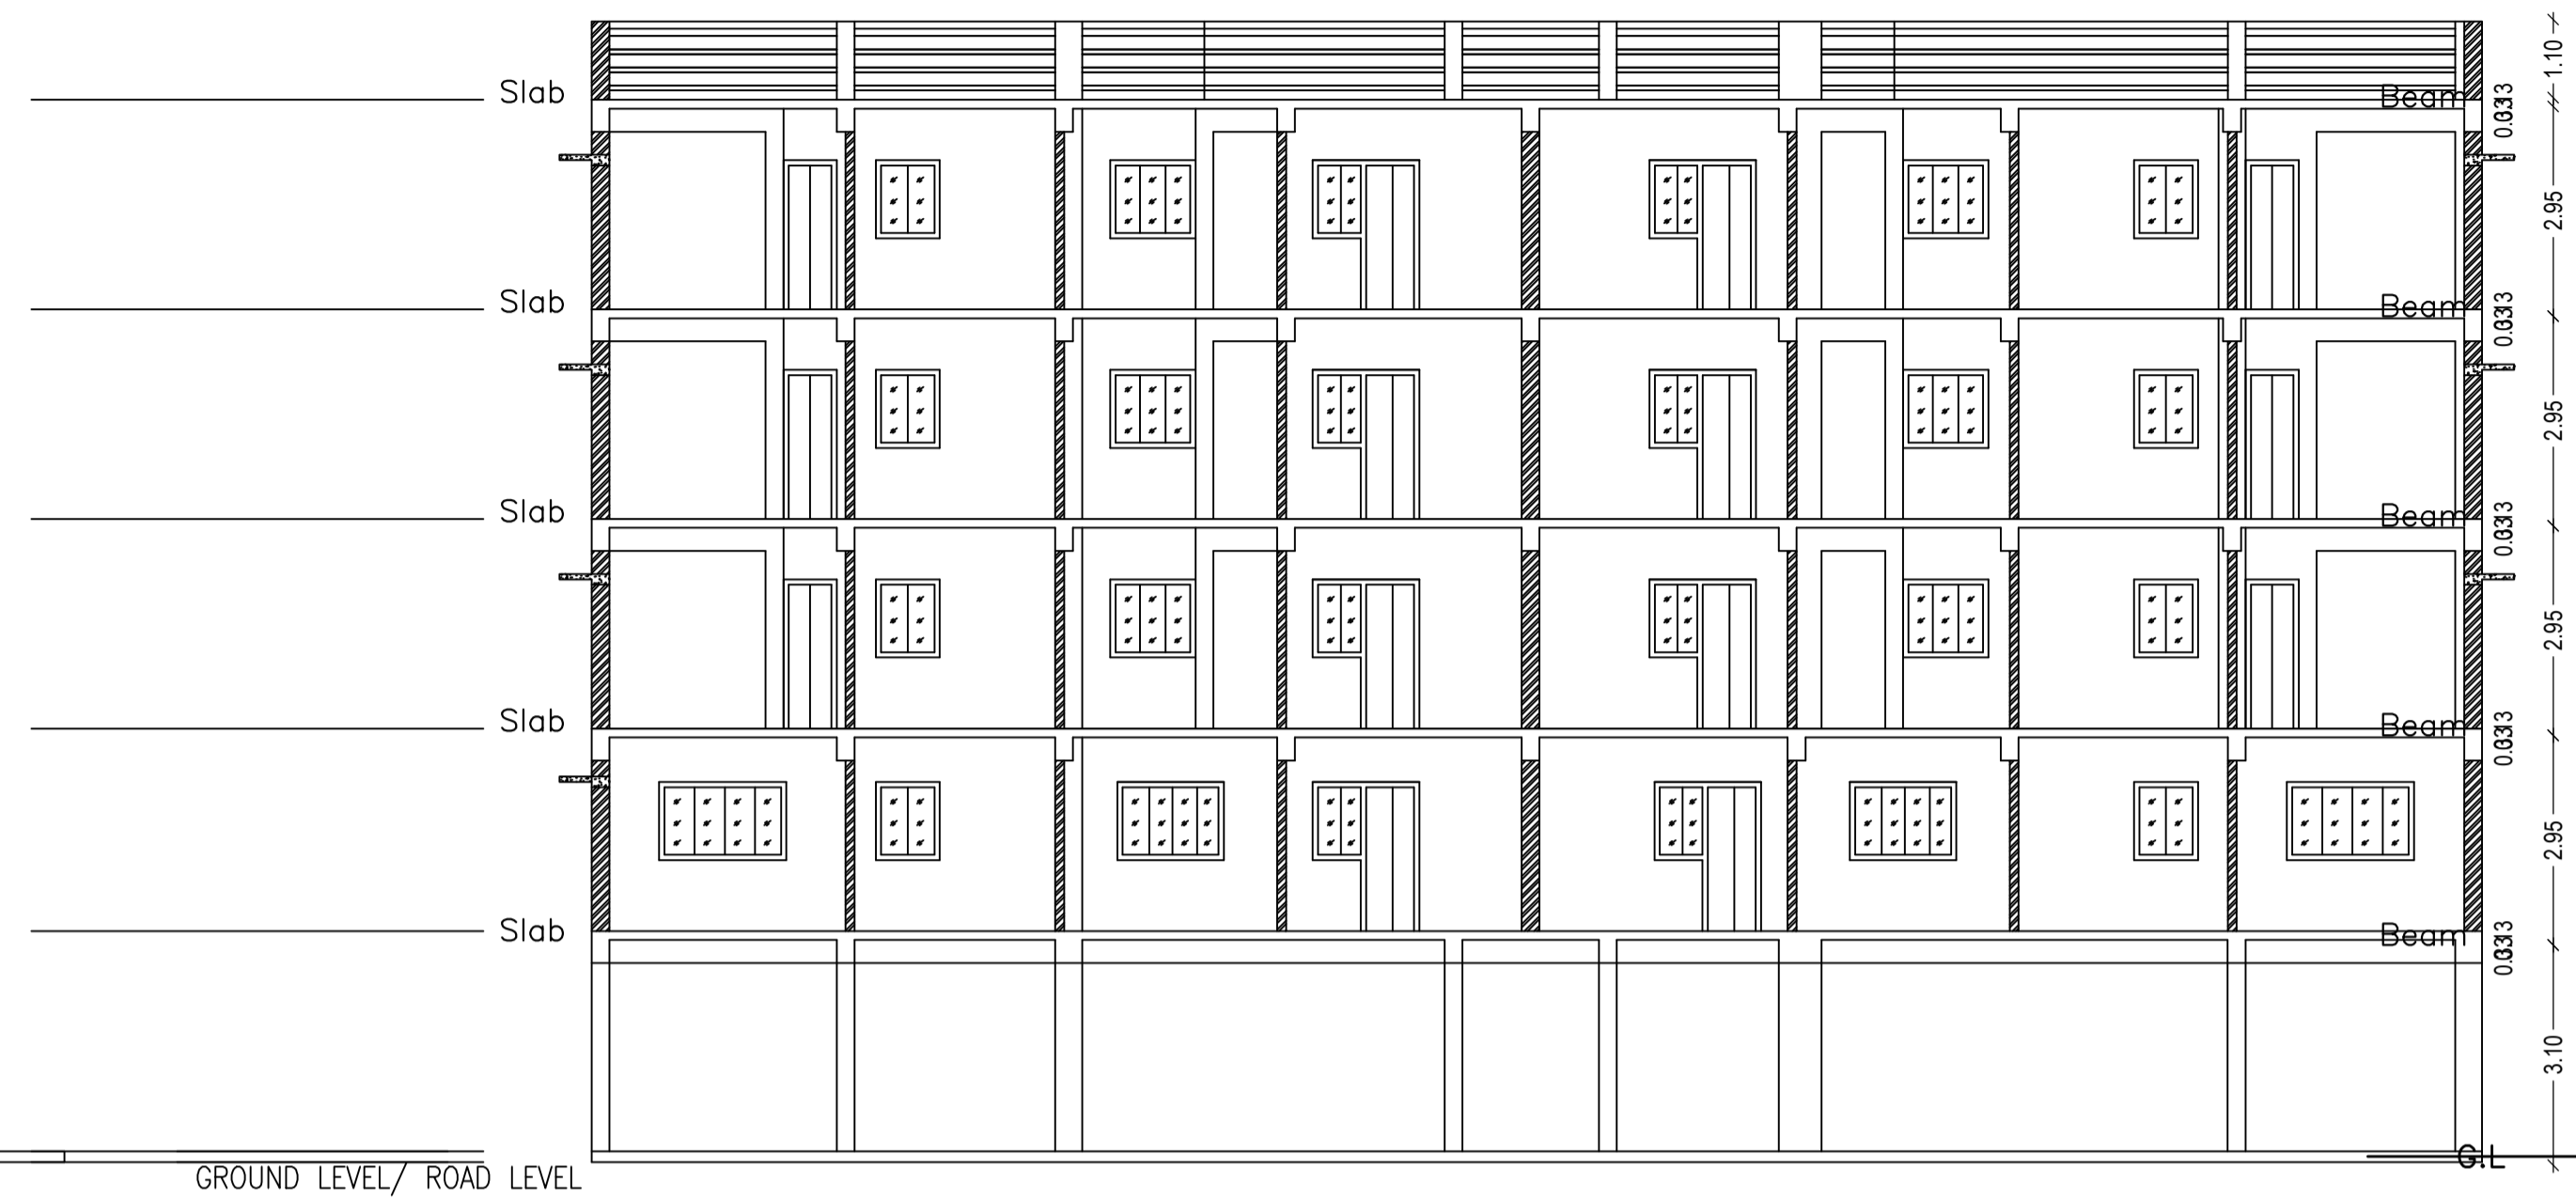

SECTION X-X

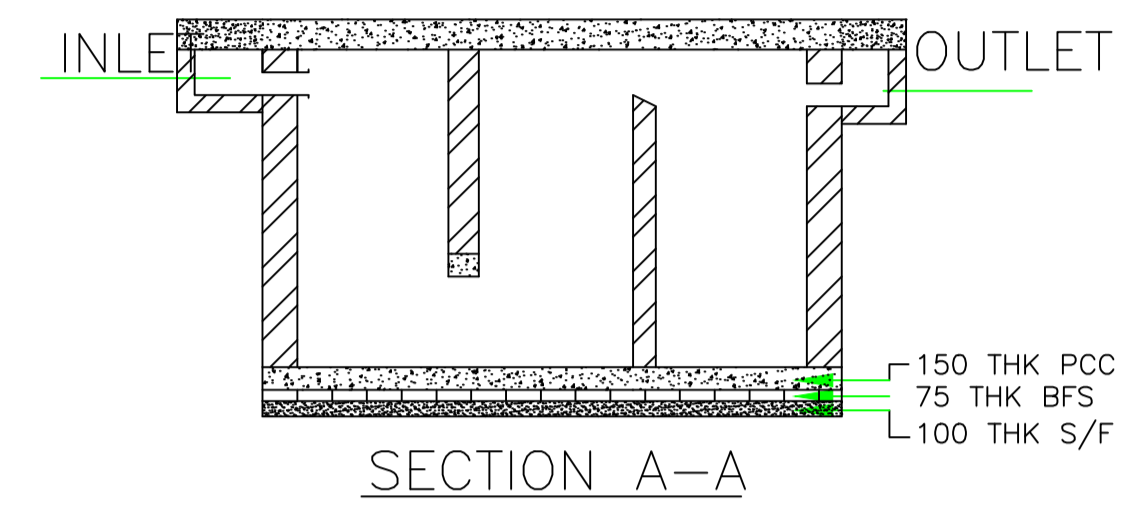

SECTION A-A

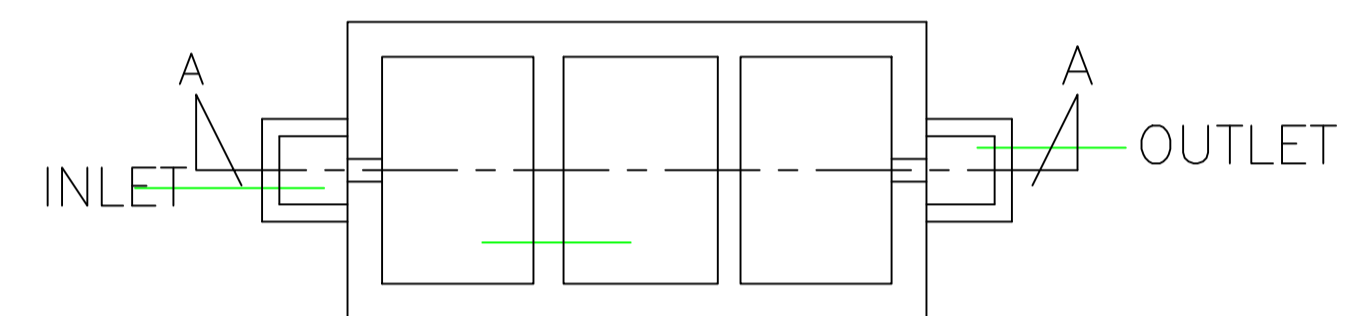

PLAN OF SEPTIC TANK


SEPTIC TANK



RIGHT SIDE ELEVATION



FRONT ELEVATION

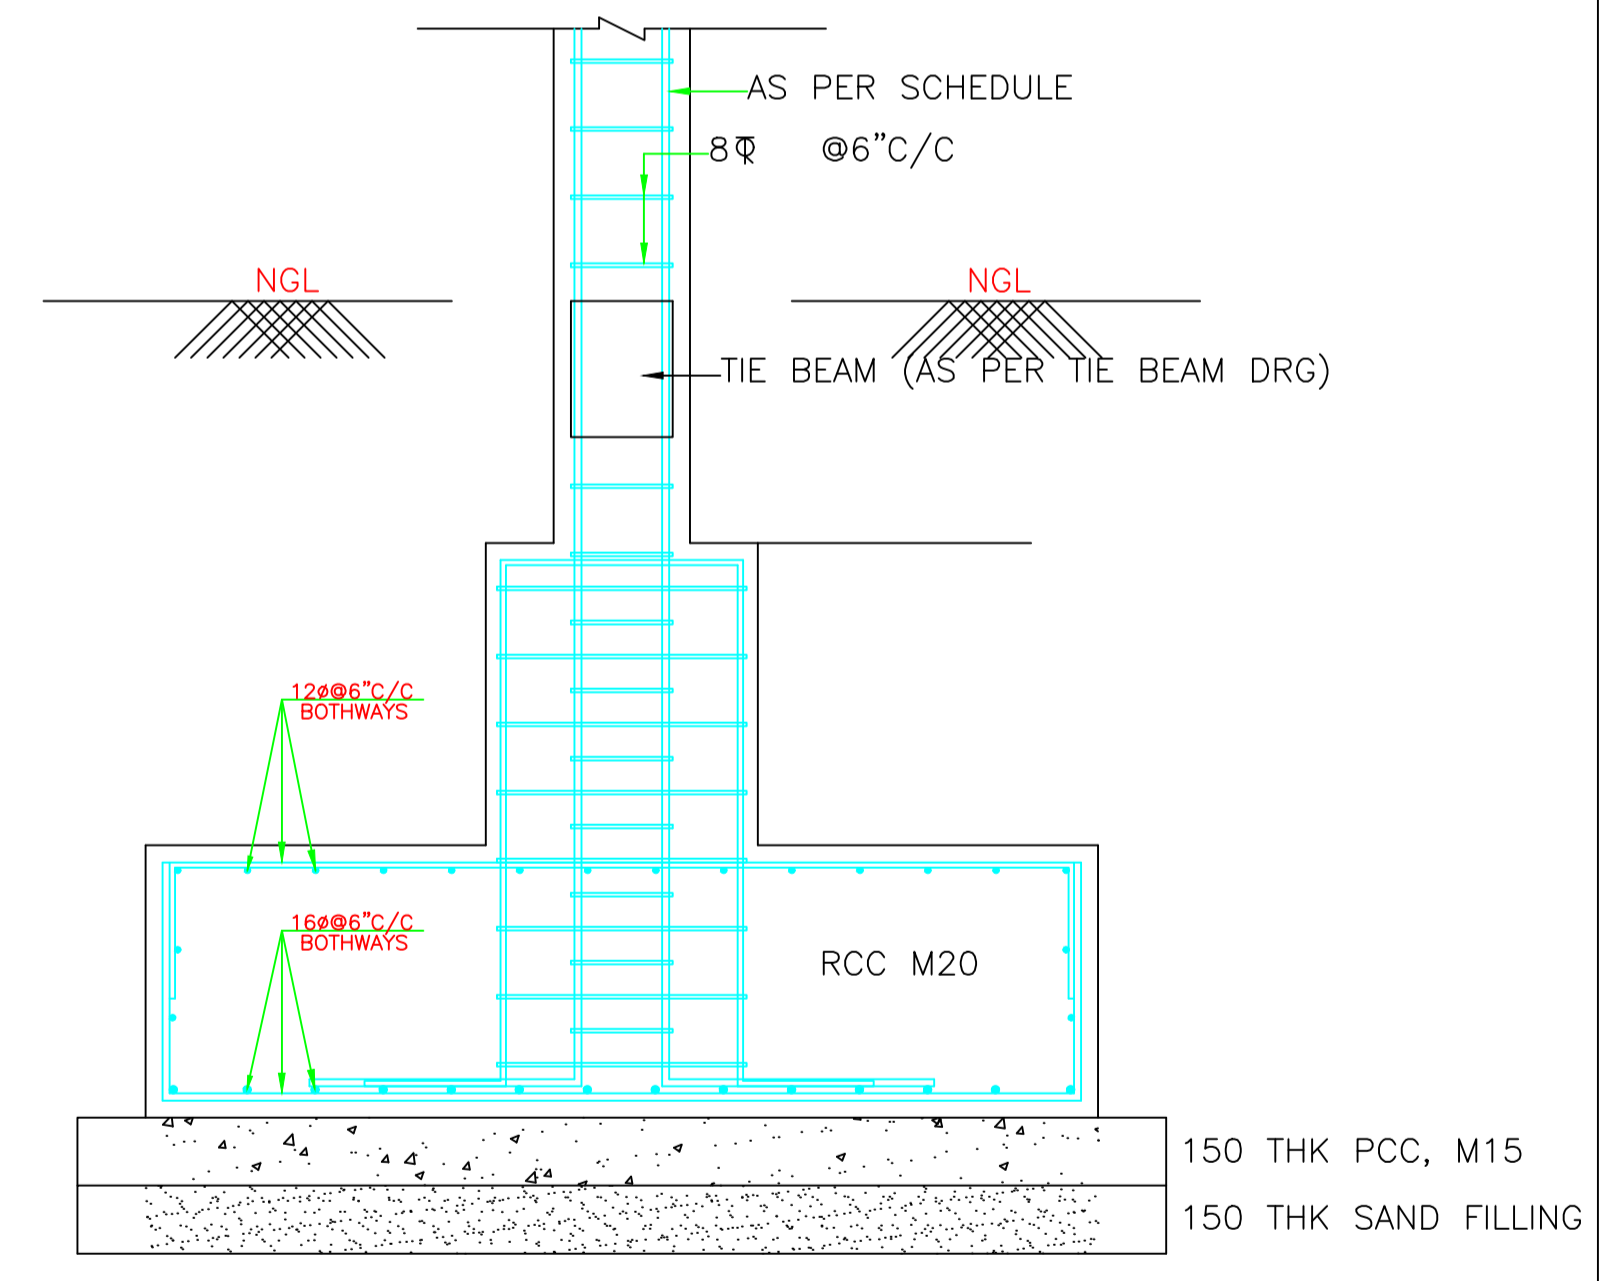

TYPICAL SECTION OF FOUNDATION

LTP NAME AND SIGNATURE	STRUCTURAL ENG'S NAME AND SIGNATURE	BUILDER NAME AND SIGNATURE	DIGITAL SIGNATURE
Ajit Kumar MADA/ENG/0013/2019			