
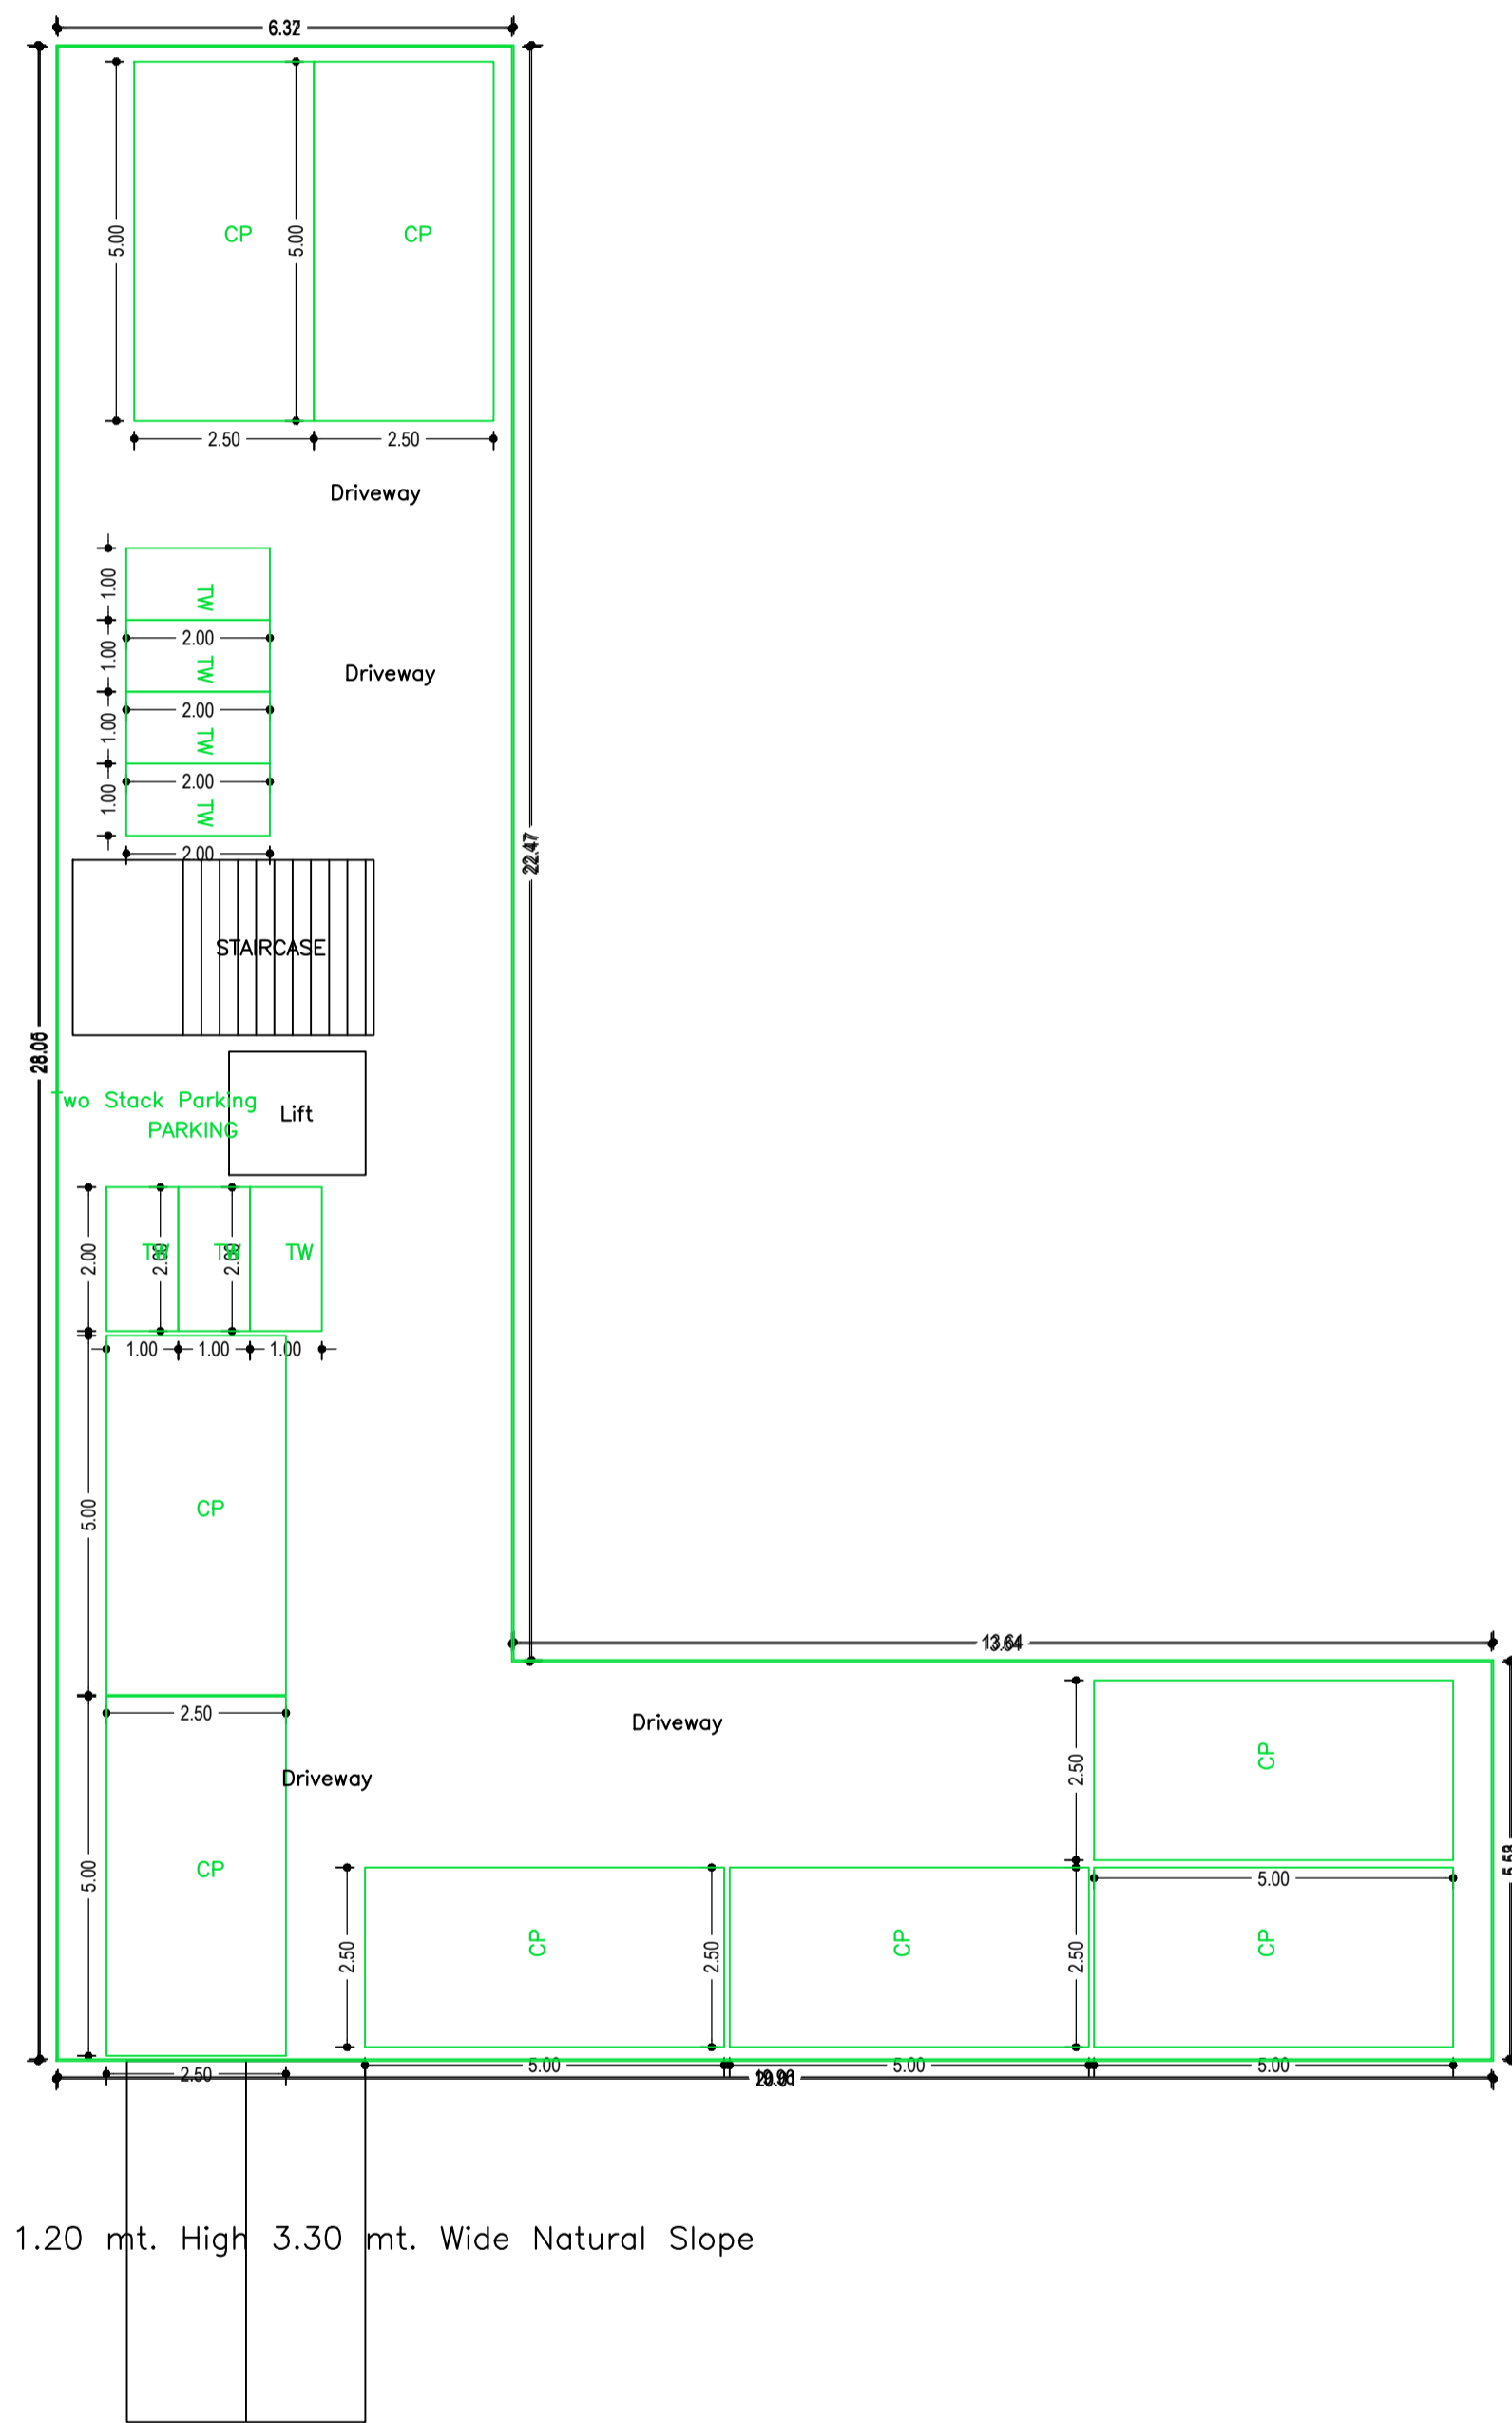



Proposal Basic Information

Proposal File No.	MADA/ENR/15/2020
Owner Name	SMT LAKHA DEVI
Khata No	24,42 NEW-57,59
Plot No	860,861 NEW-515,541
Village Name	Bara Jamuwa
Use	Mixed
SubUse	Resi+Comm

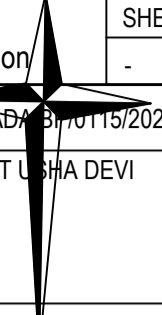


10.00 mt. long 1.20 mt. High 3.30 mt. Wide Natural Slope

BASEMENT FLOOR PLAN
(SCALE 1:100)

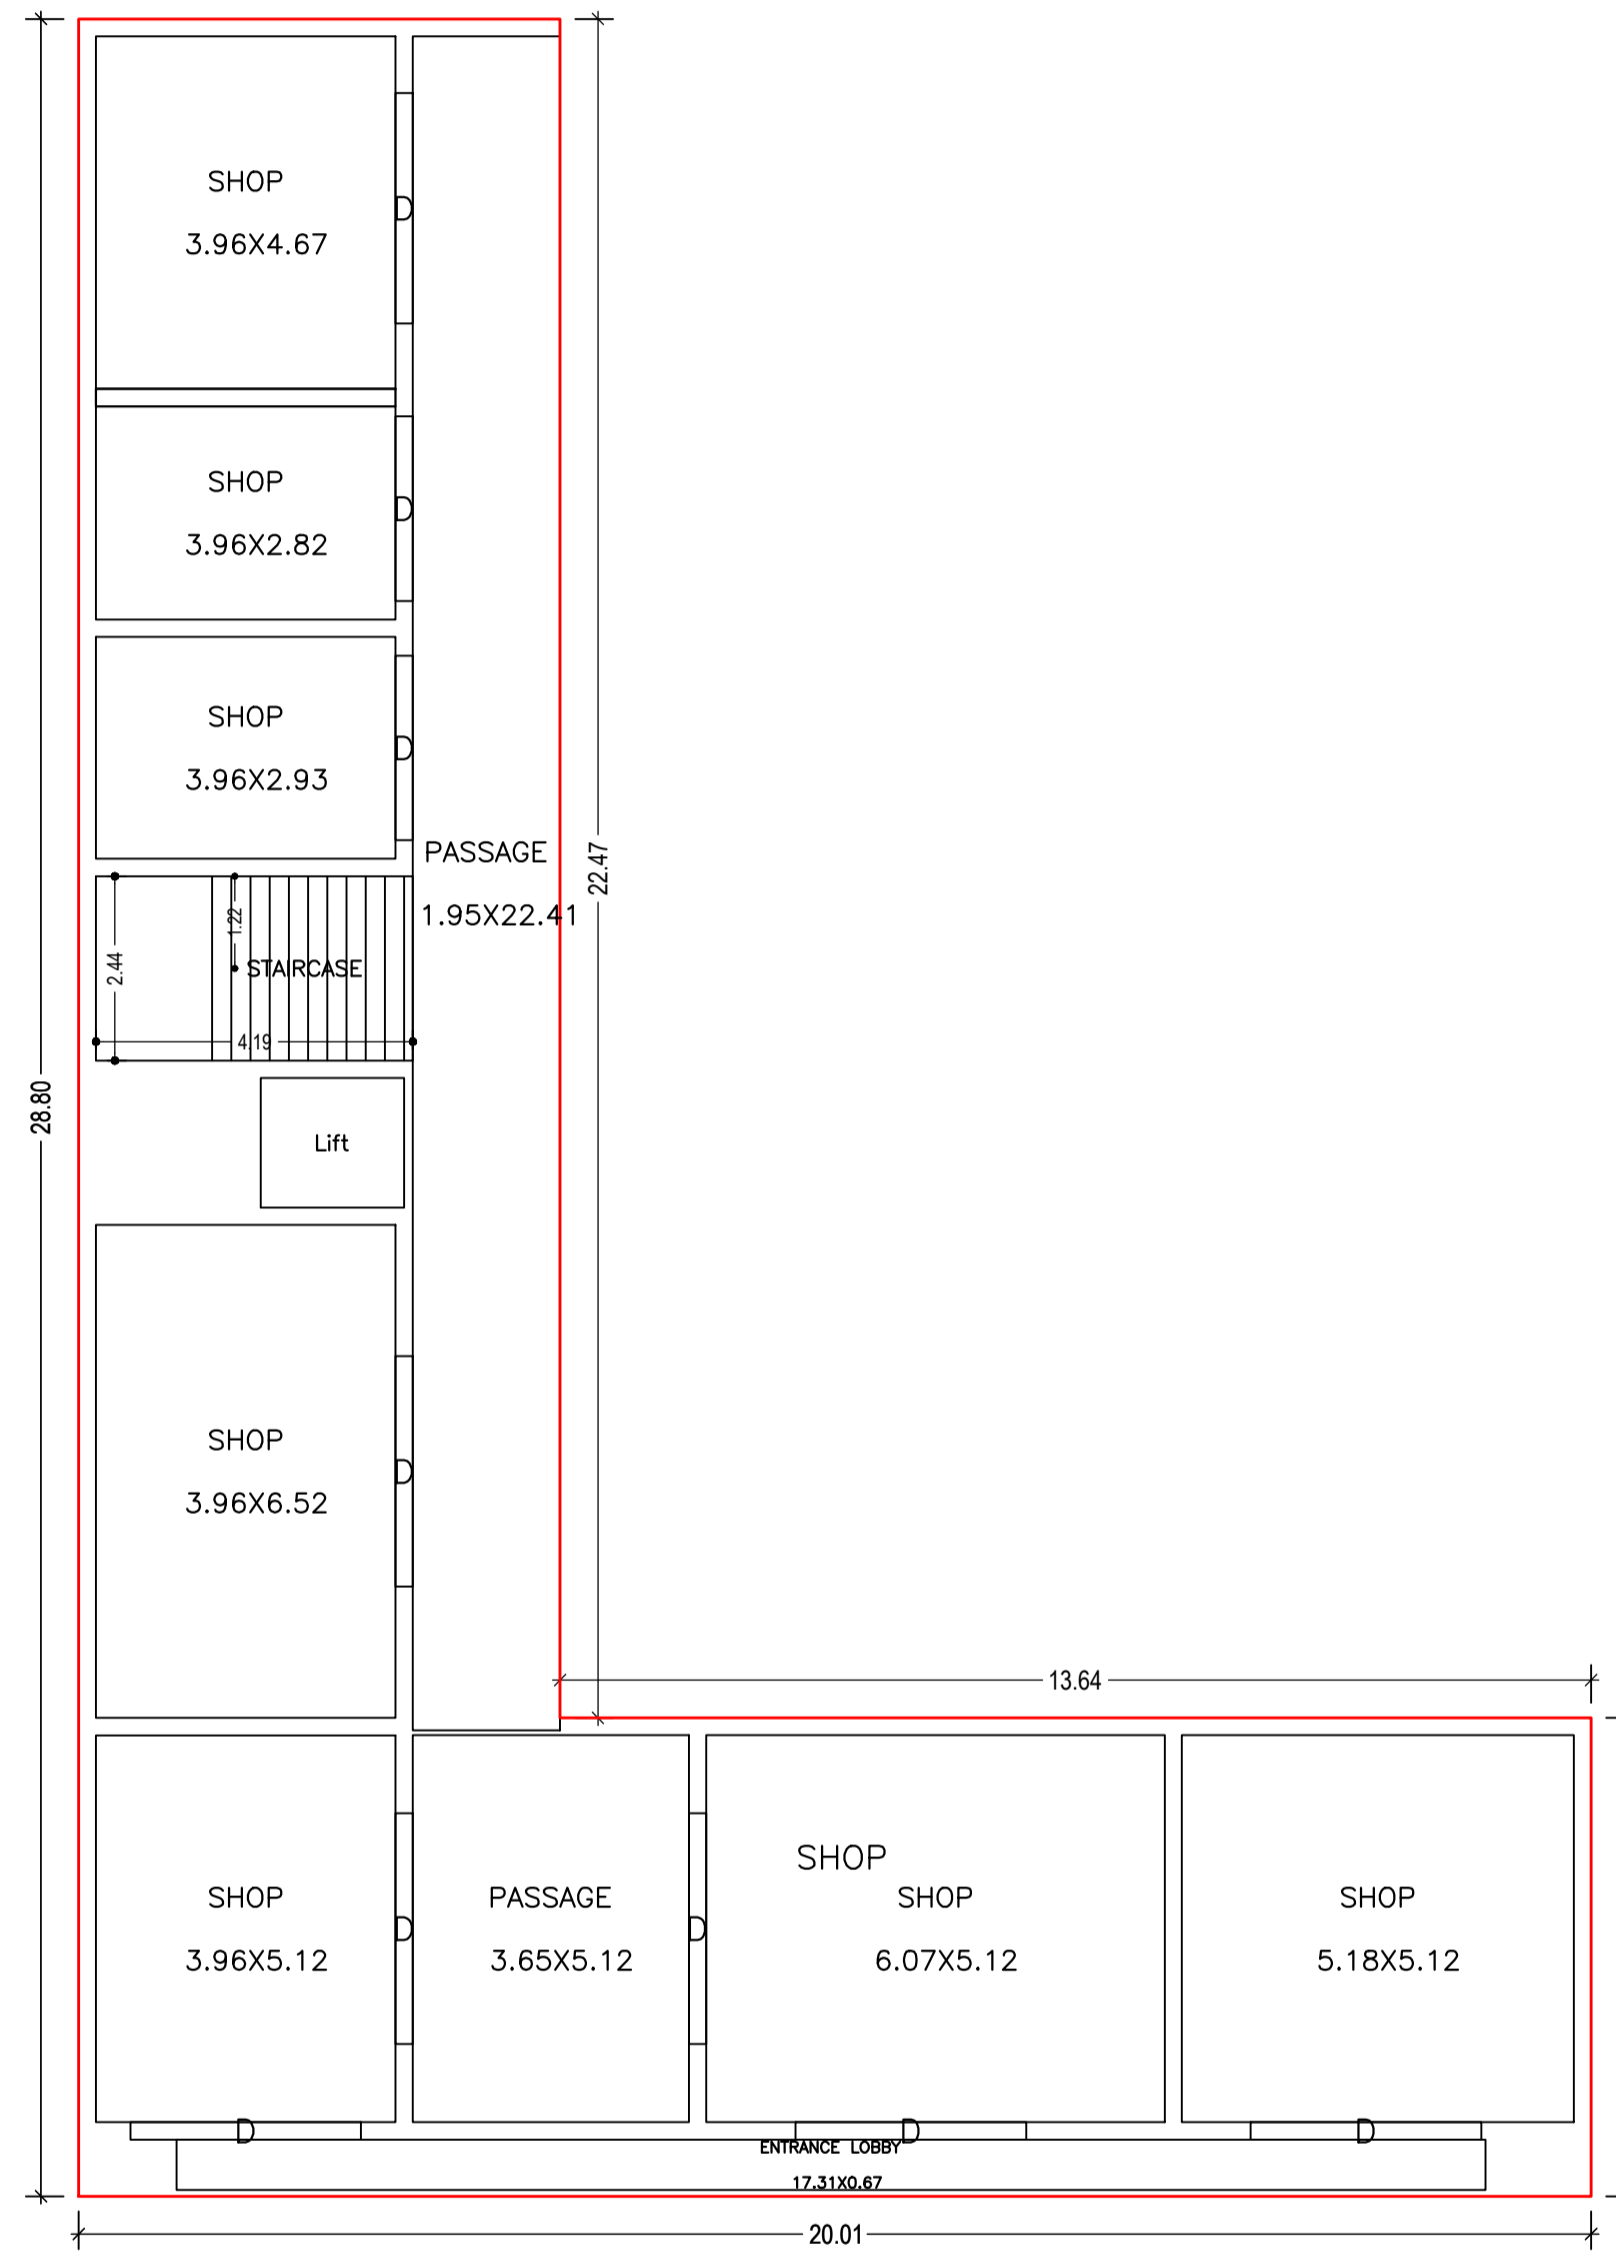


GROUND FLOOR PLAN
(Proposed)
(SCALE 1:100)

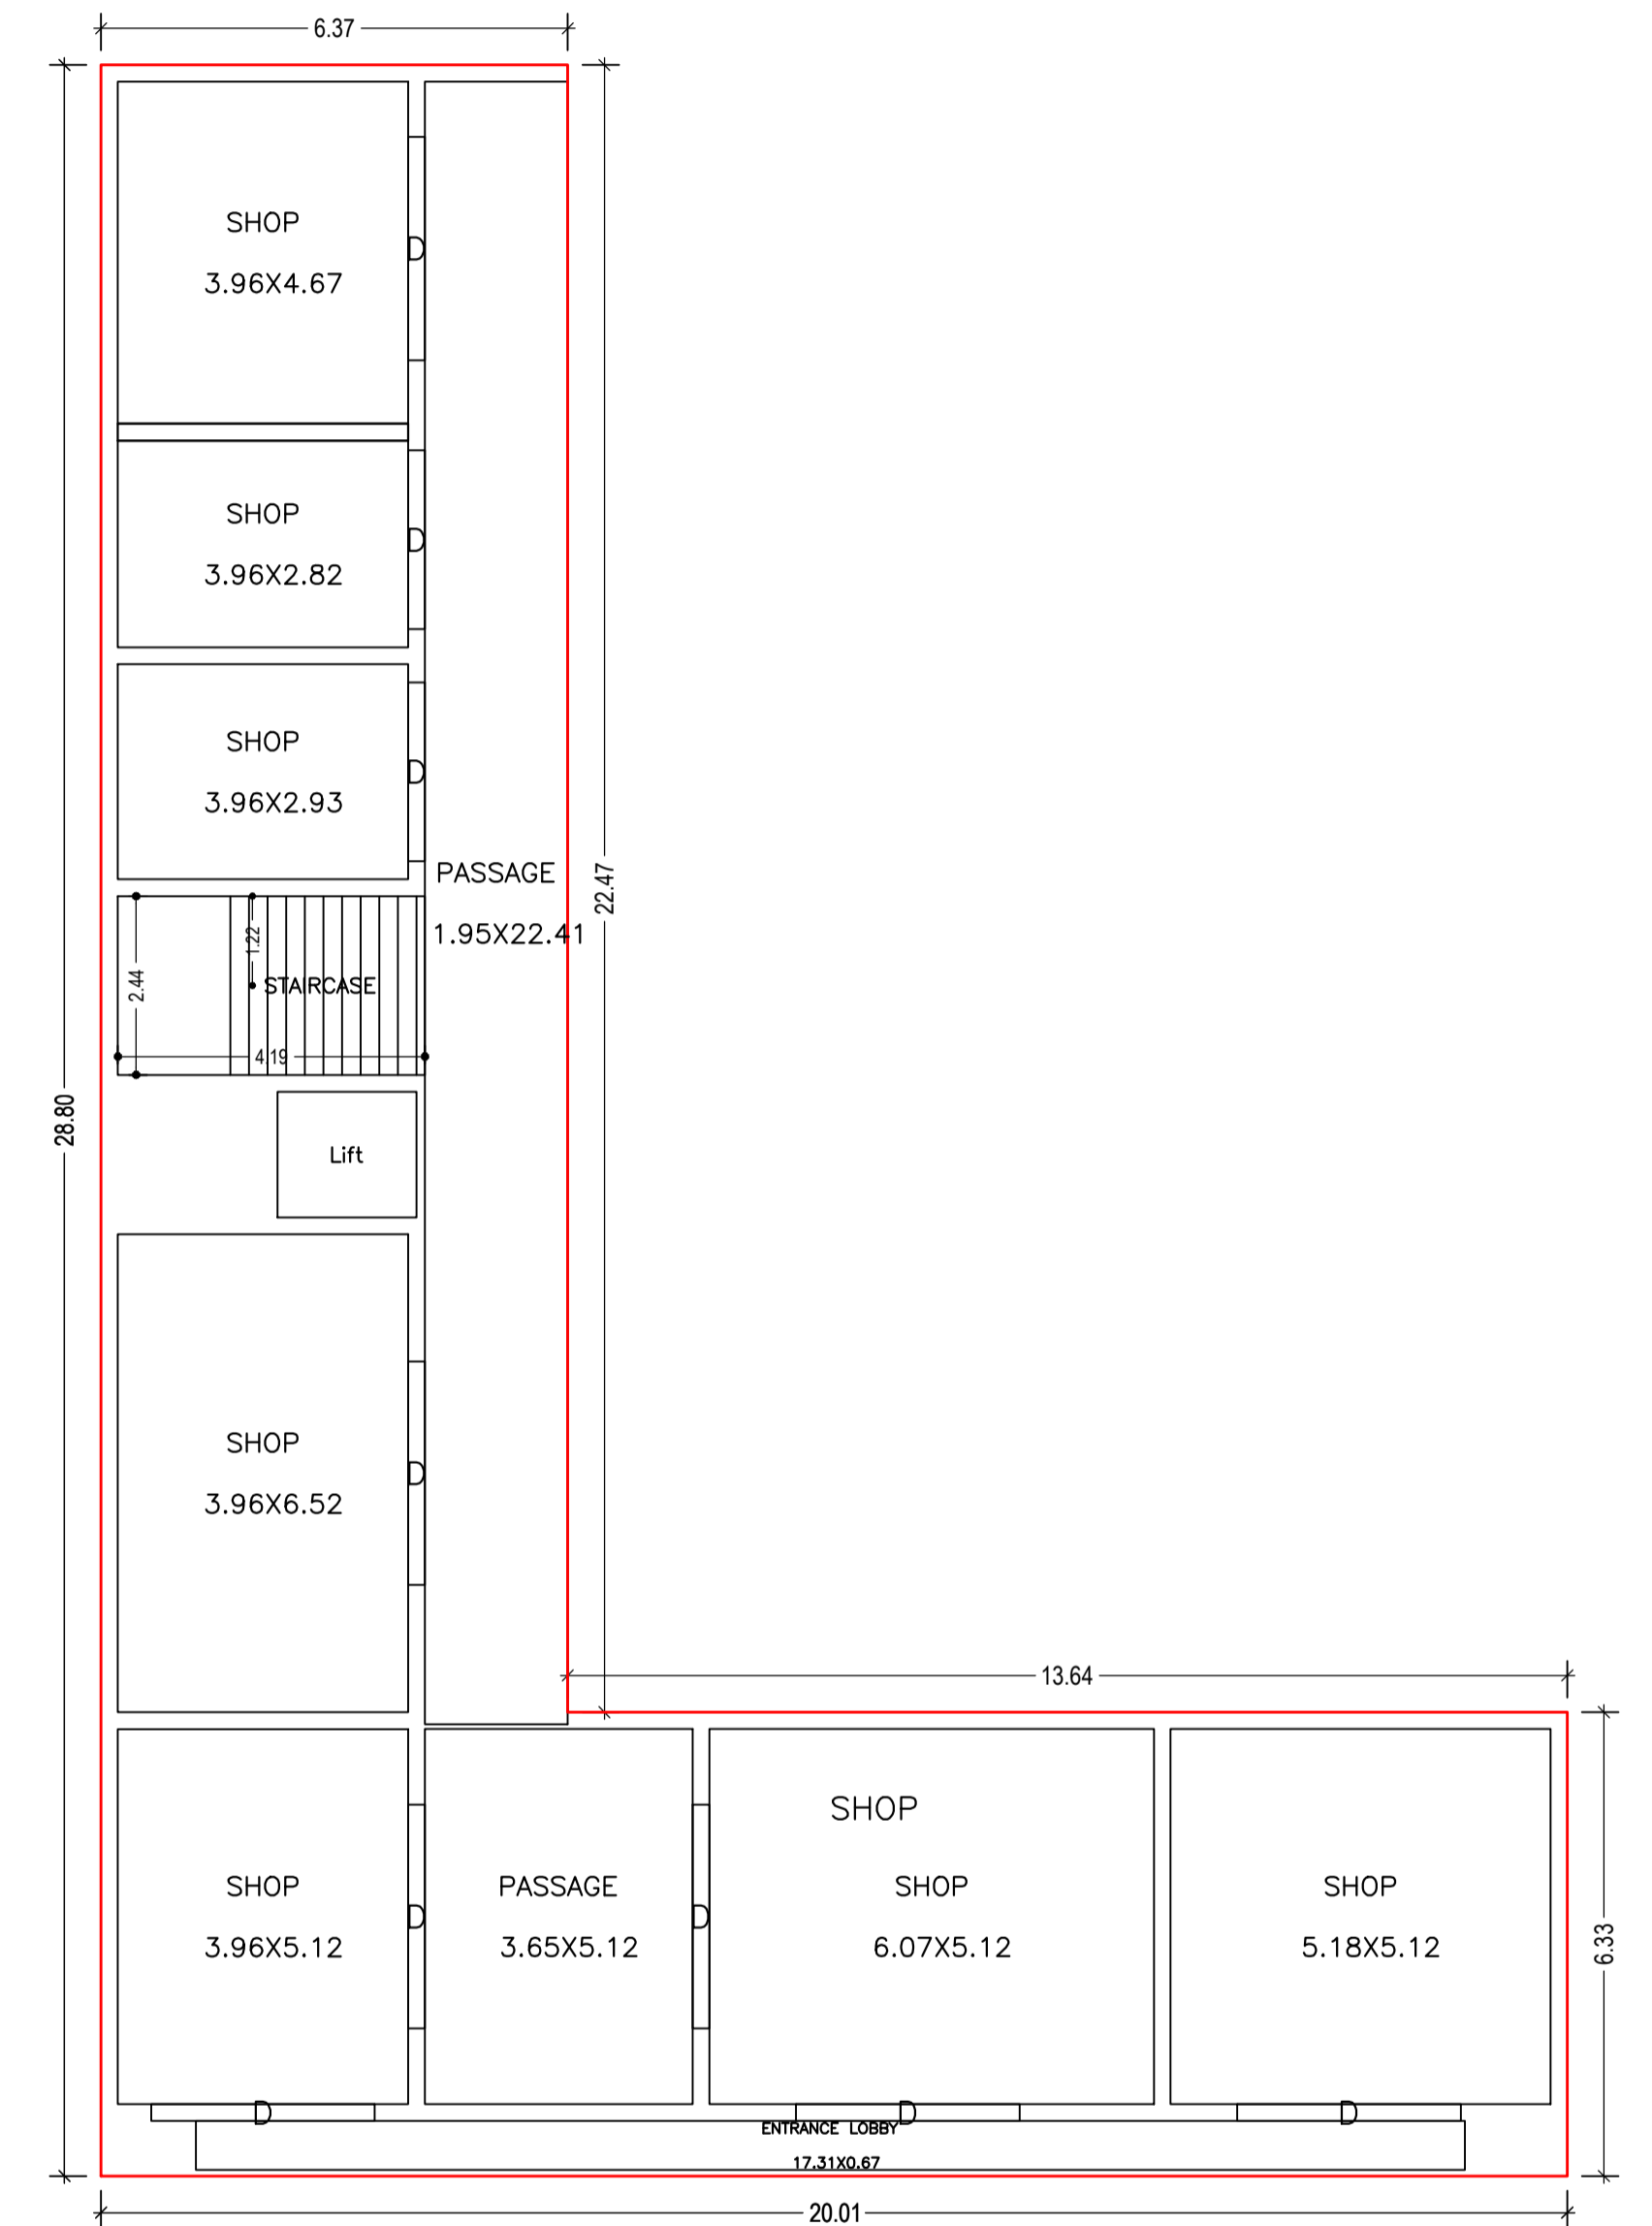


FIRST FLOOR PLAN
(Proposed)
(SCALE 1:100)

LTP NAME AND SIGNATURE	STRUCTURAL ENG'S NAME AND SIGNATURE	BUILDER NAME AND SIGNATURE	DIGITAL SIGNATURE
RAJEEV RANJAN SINGH MADA/ENG/0004/2019			


Proposal Basic Information	
Proposal File No.	MADA/ENR/15/2020
Owner Name	SMT LAKHA DEVI
Khata No	24,42 NEW-57,59
Plot No	860,861 NEW-515,541
Village Name	Bara Jamuwa
Use	Mixed
SubUse	Resi+Comm

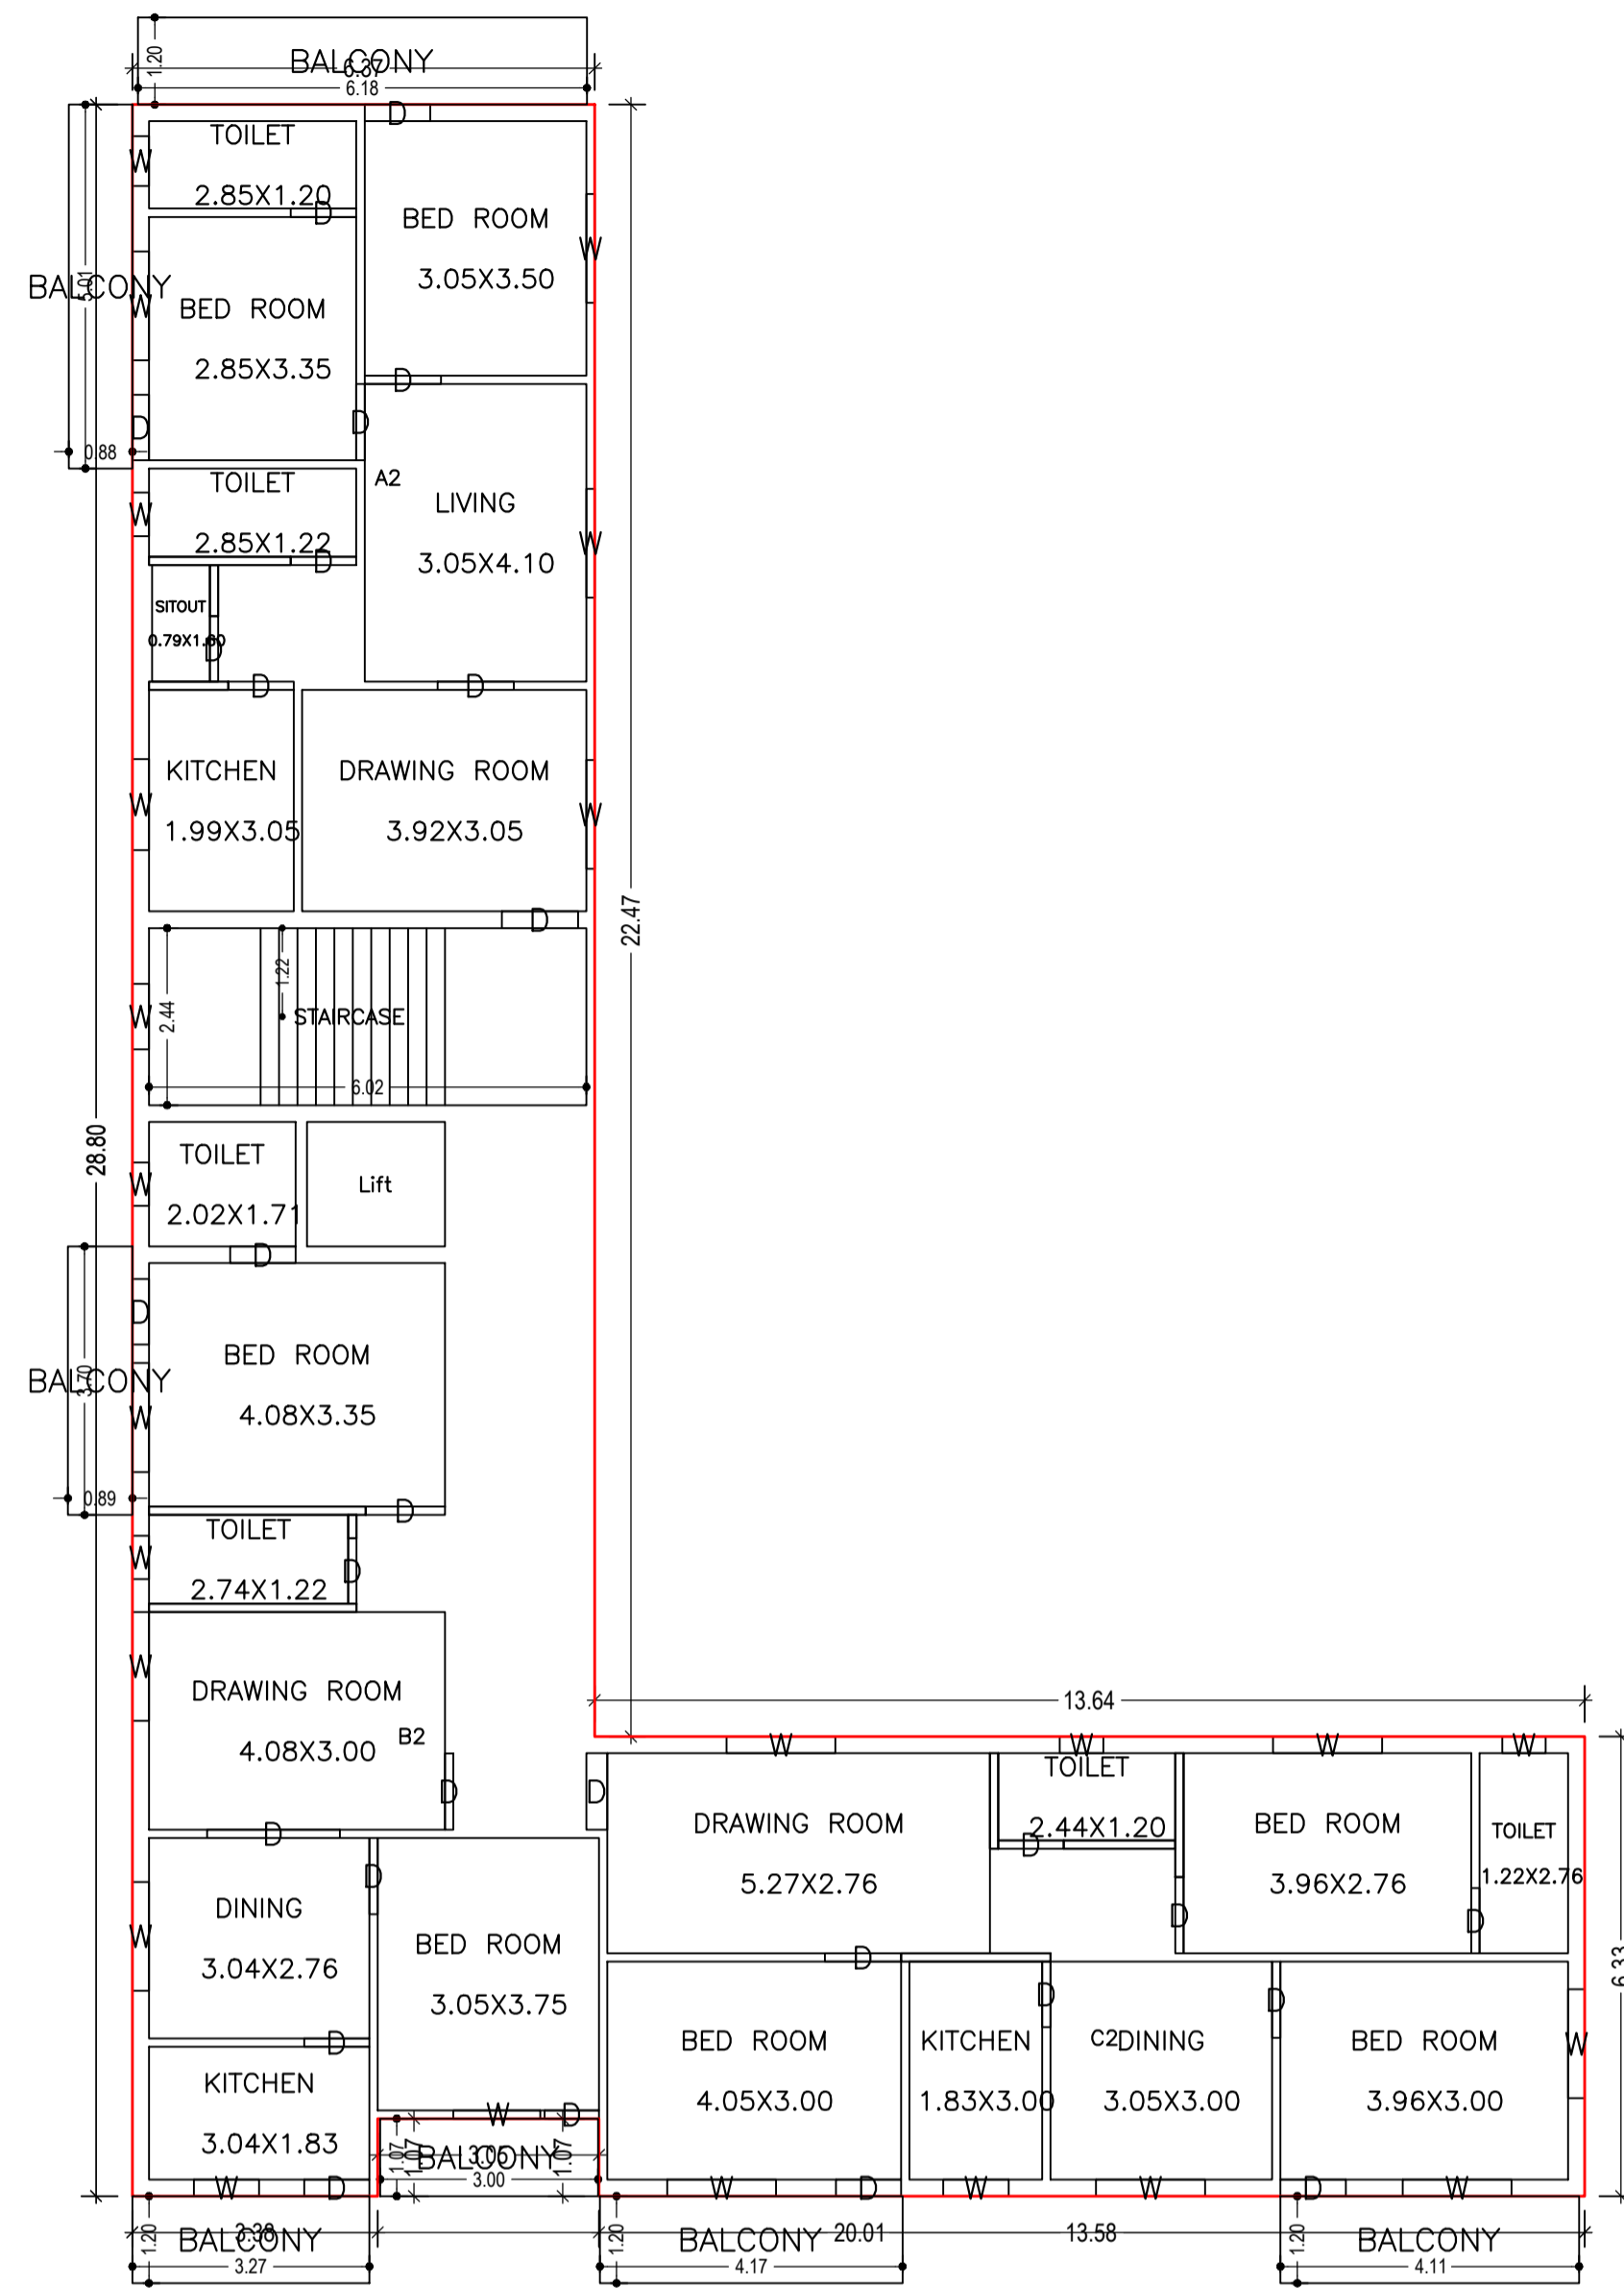


SECOND FLOOR PLAN
(Proposed)
(SCALE 1:100)

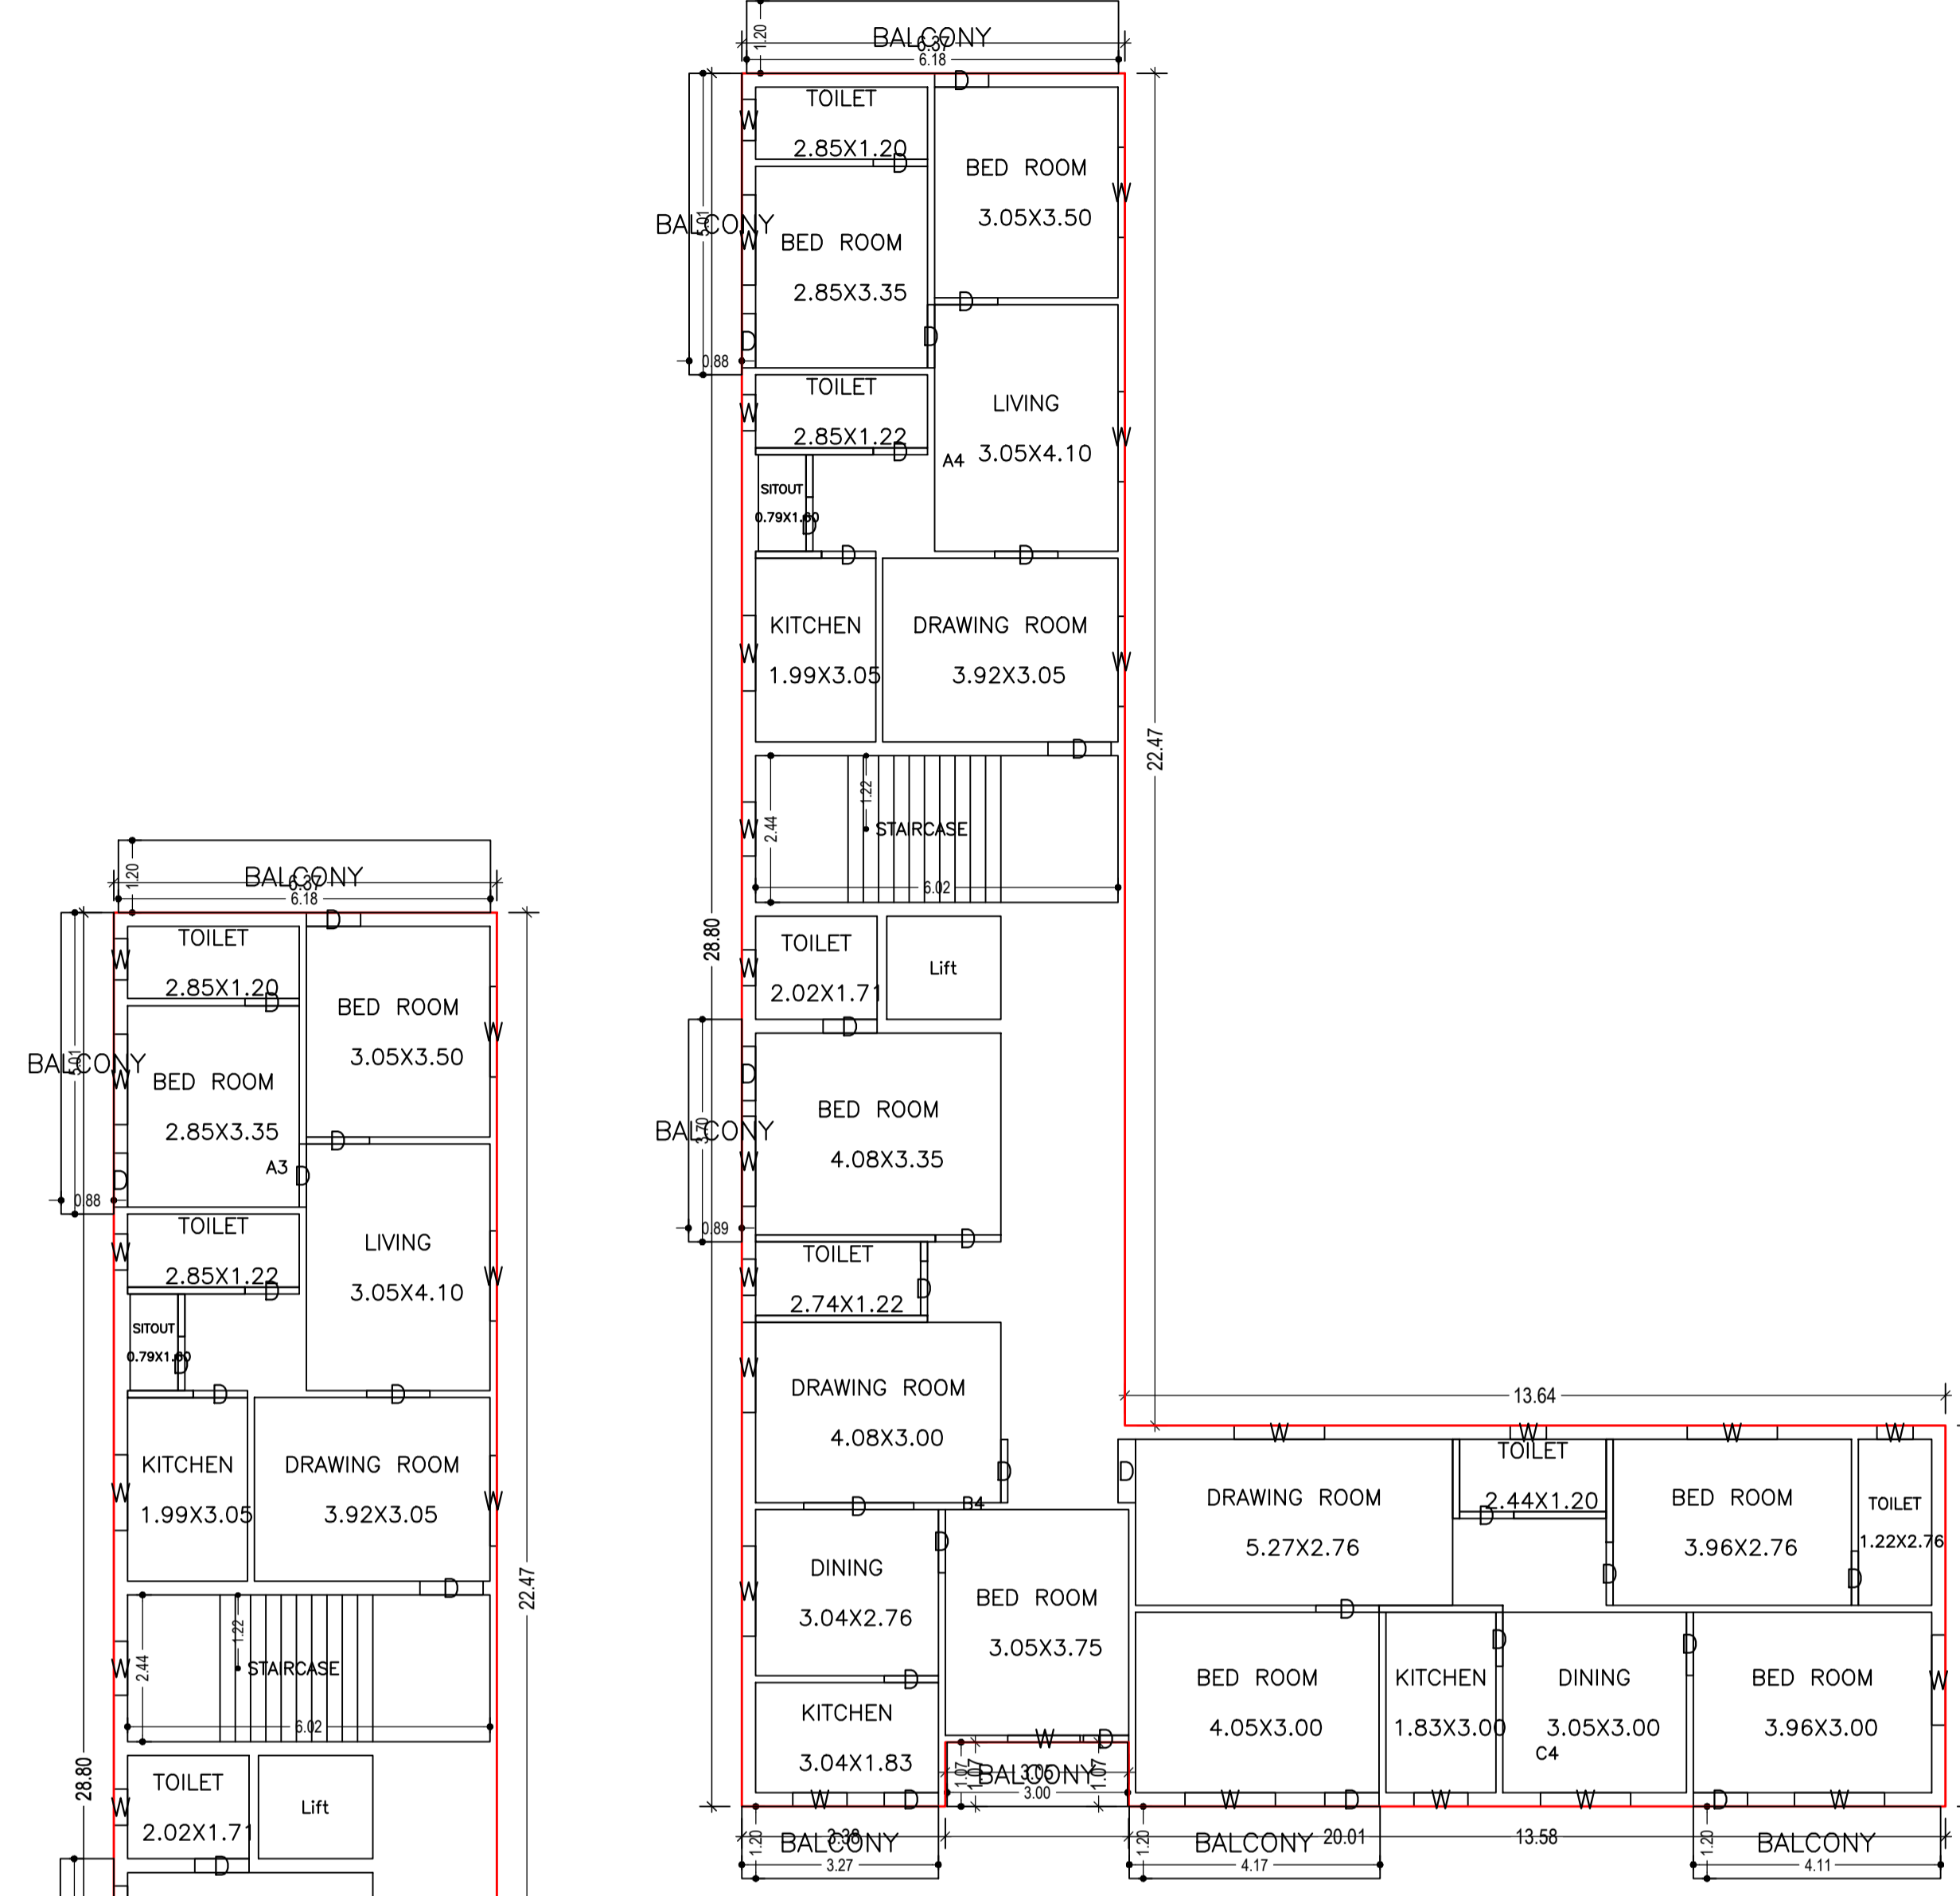

FOURTH FLOOR PLAN
(Proposed)
(SCALE 1:100)

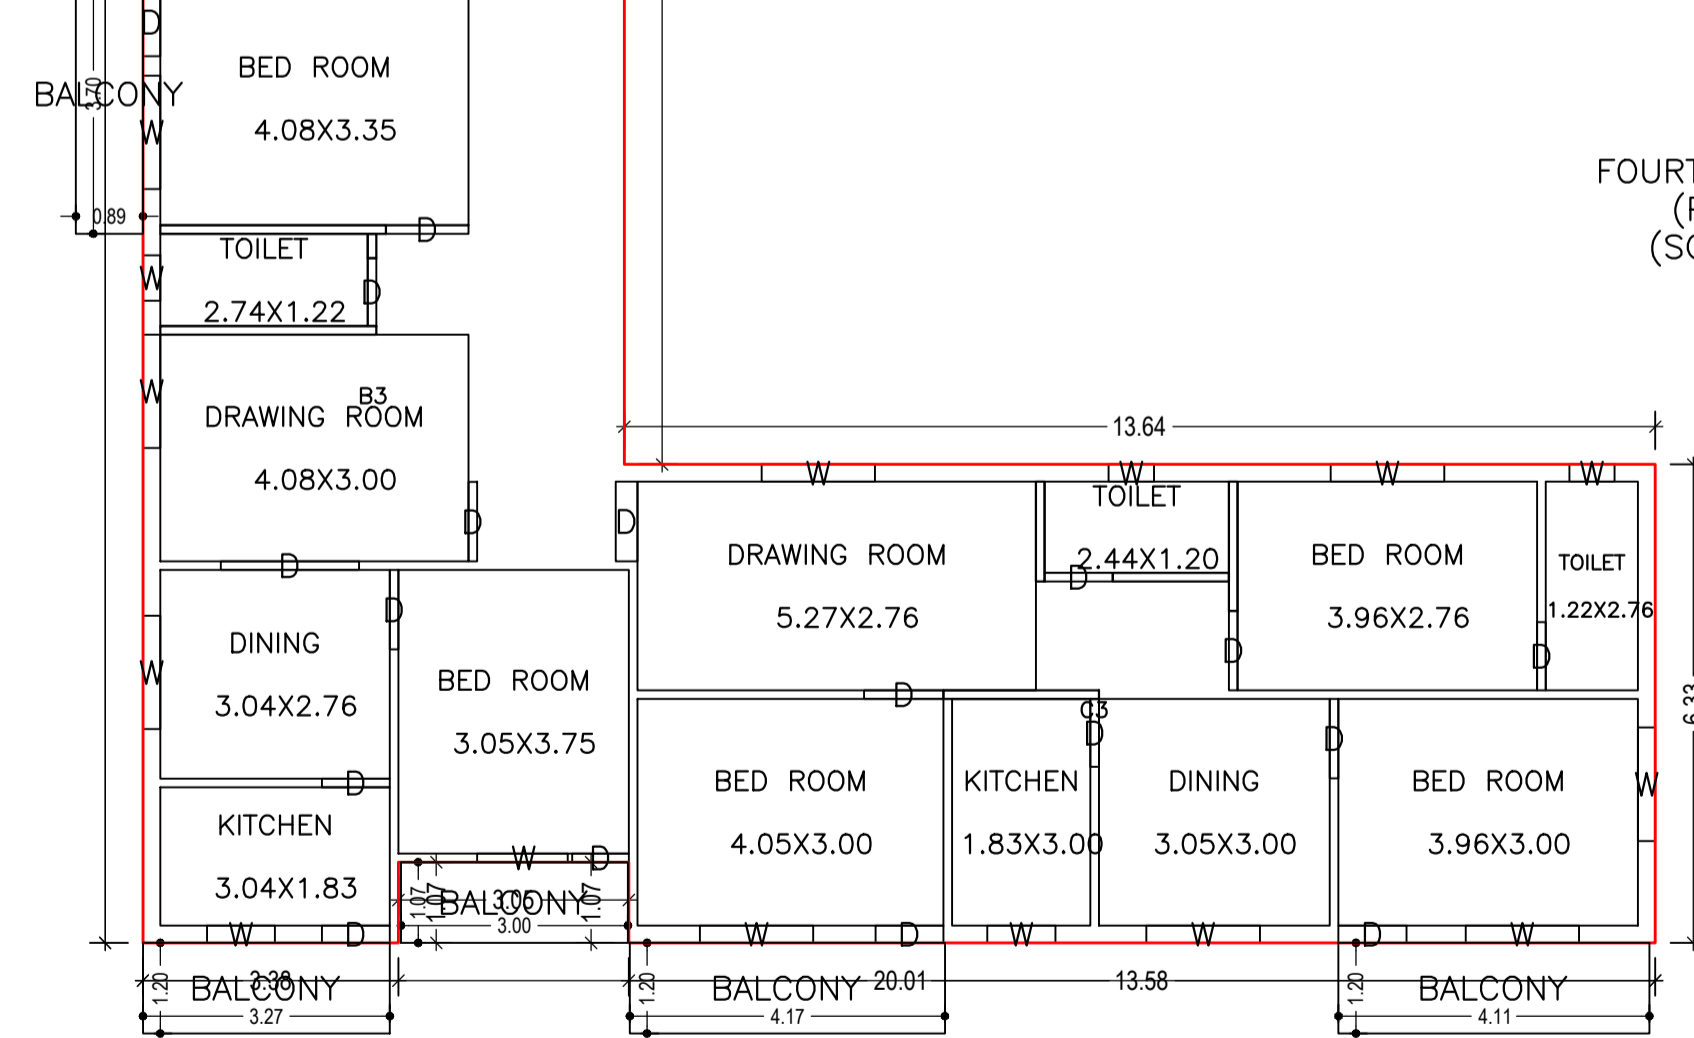


THIRD FLOOR PLAN
(Proposed)
(SCALE 1:100)

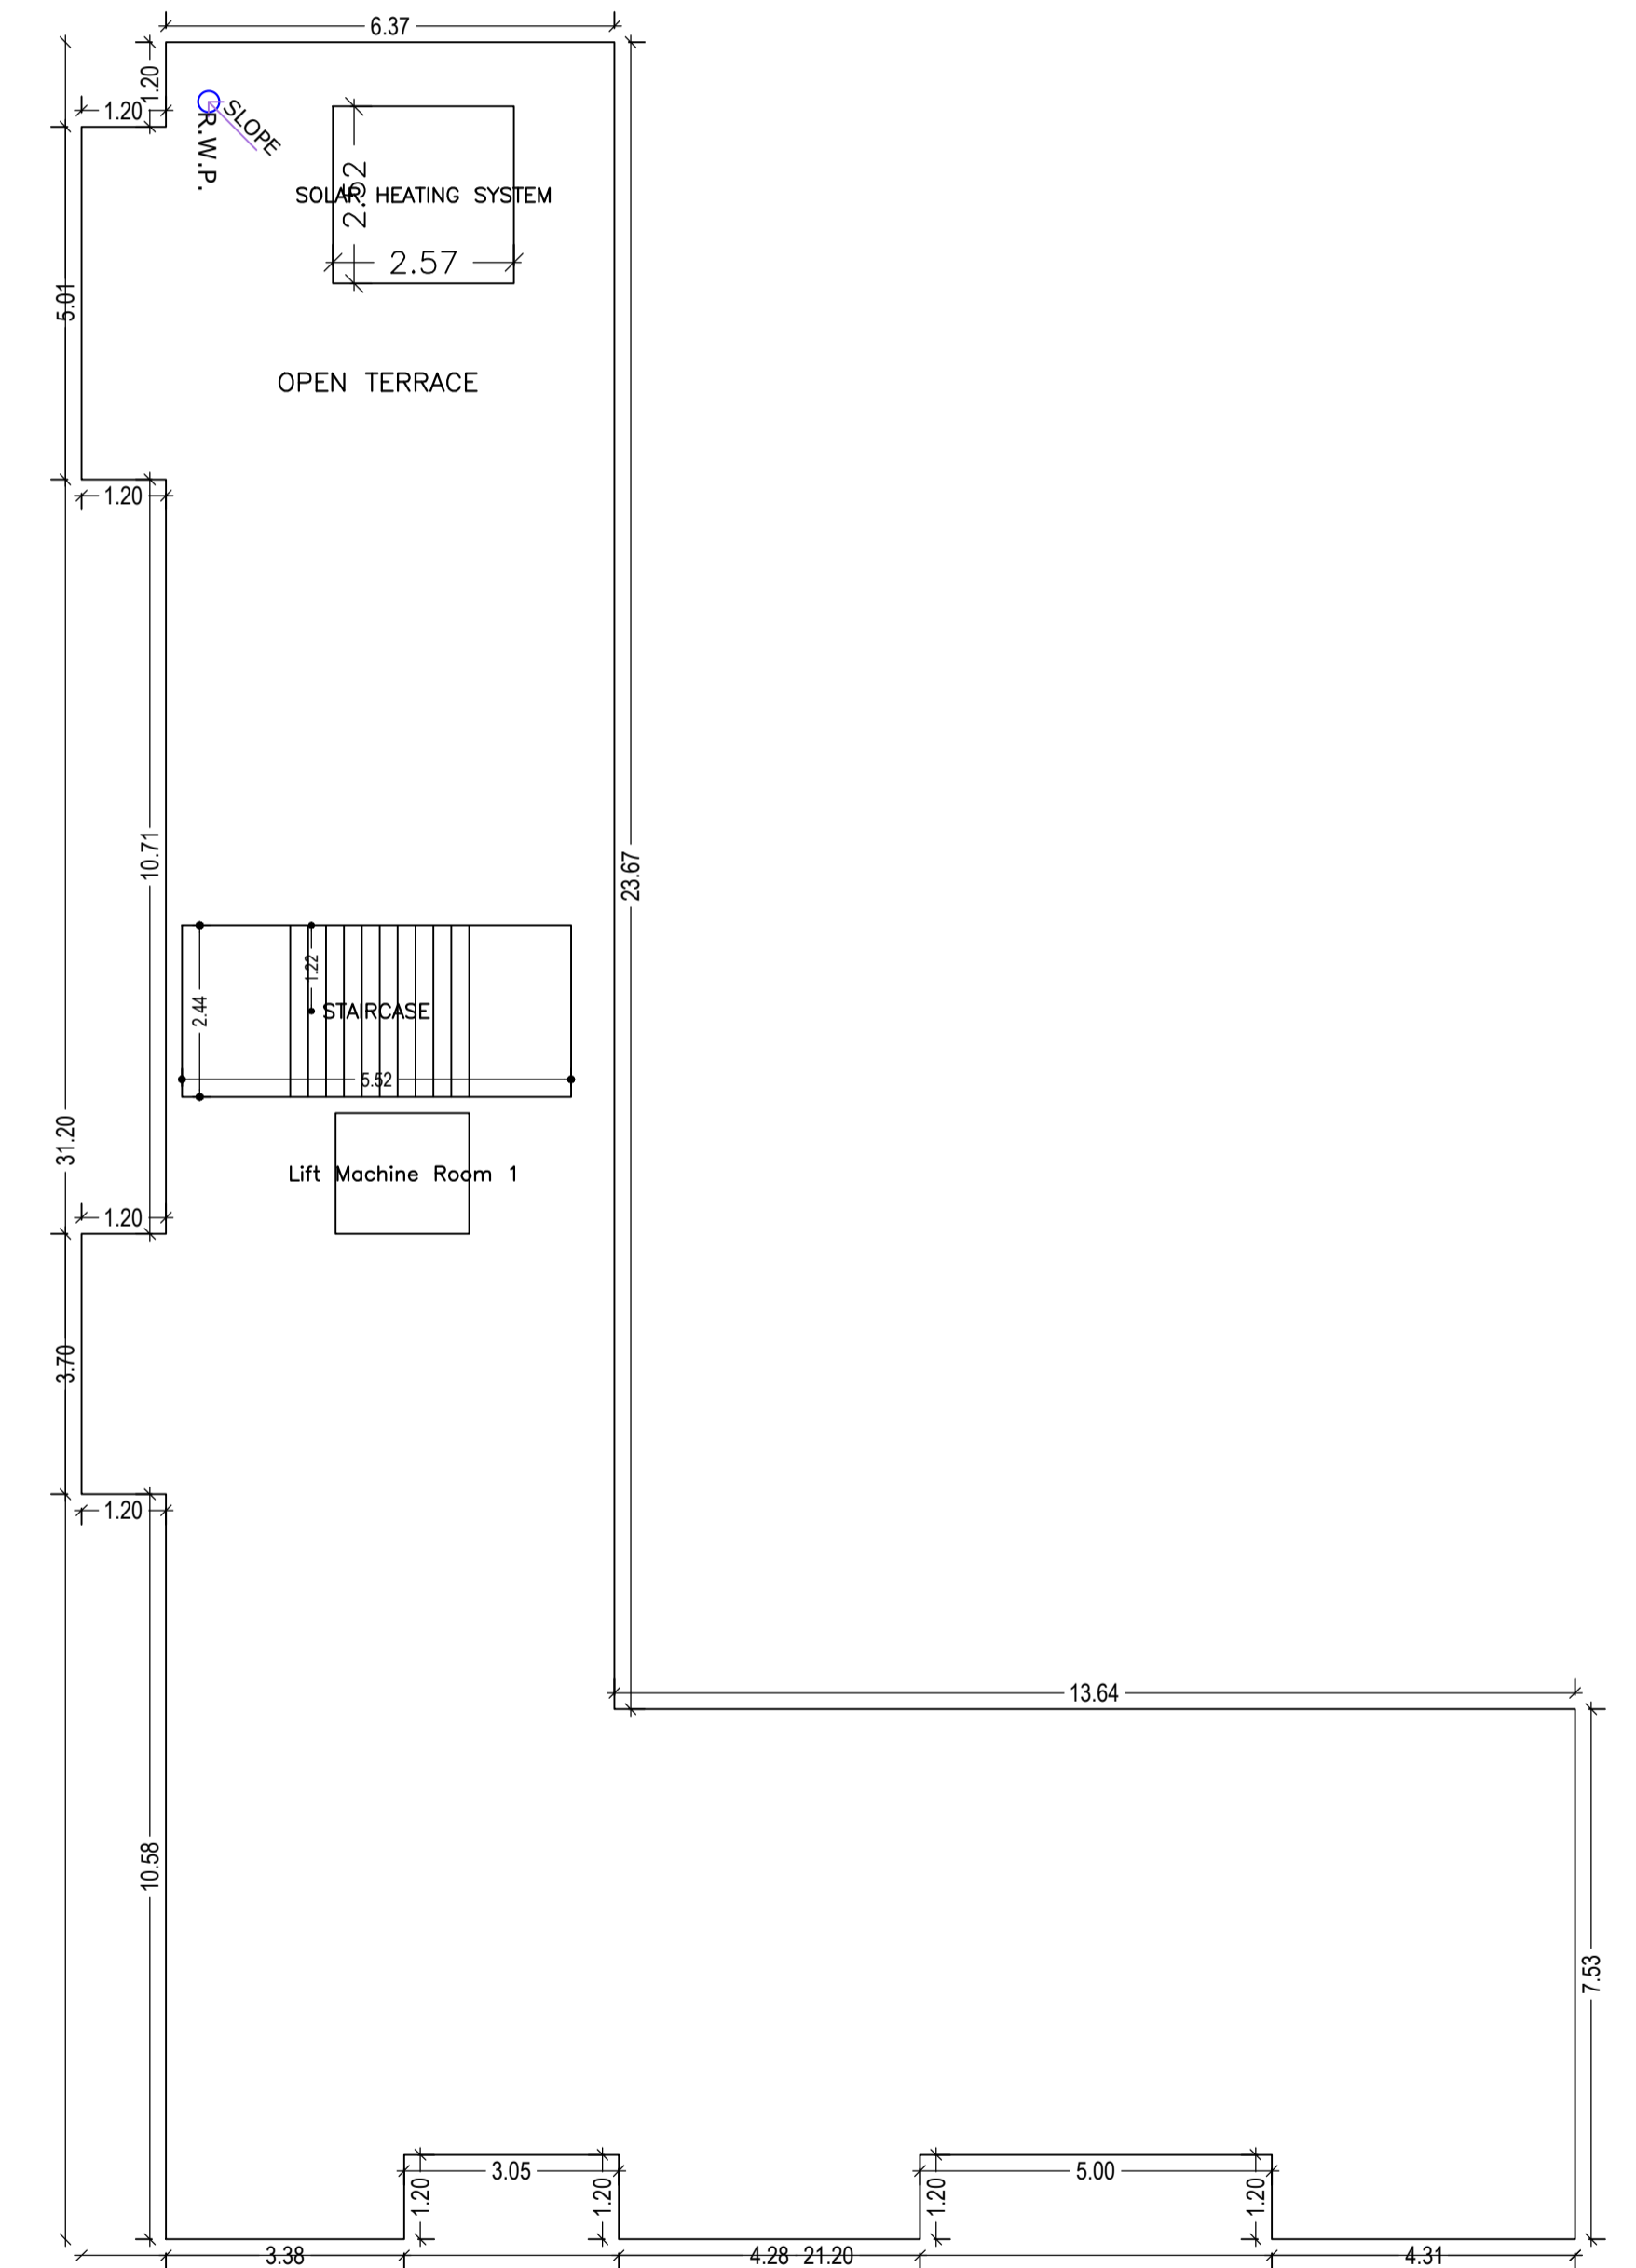


TERRACE FLOOR PLAN
(SCALE 1:100)

LTP NAME AND SIGNATURE	STRUCTURAL ENG'S NAME AND SIGNATURE	BUILDER NAME AND SIGNATURE	DIGITAL SIGNATURE
RAJEEV RANJAN SINGH MADA/ENG/0004/2019			

Proposal Basic Information	
Proposal File No.	MADA/ENR/15/2020
Owner Name	SMT LAKHA DEVI
Khata No	24,42 NEW-57,59
Plot No	860,861 NEW-515,541
Village Name	Bara Jamuwa
Use	Mixed
SubUse	Resi+Comm

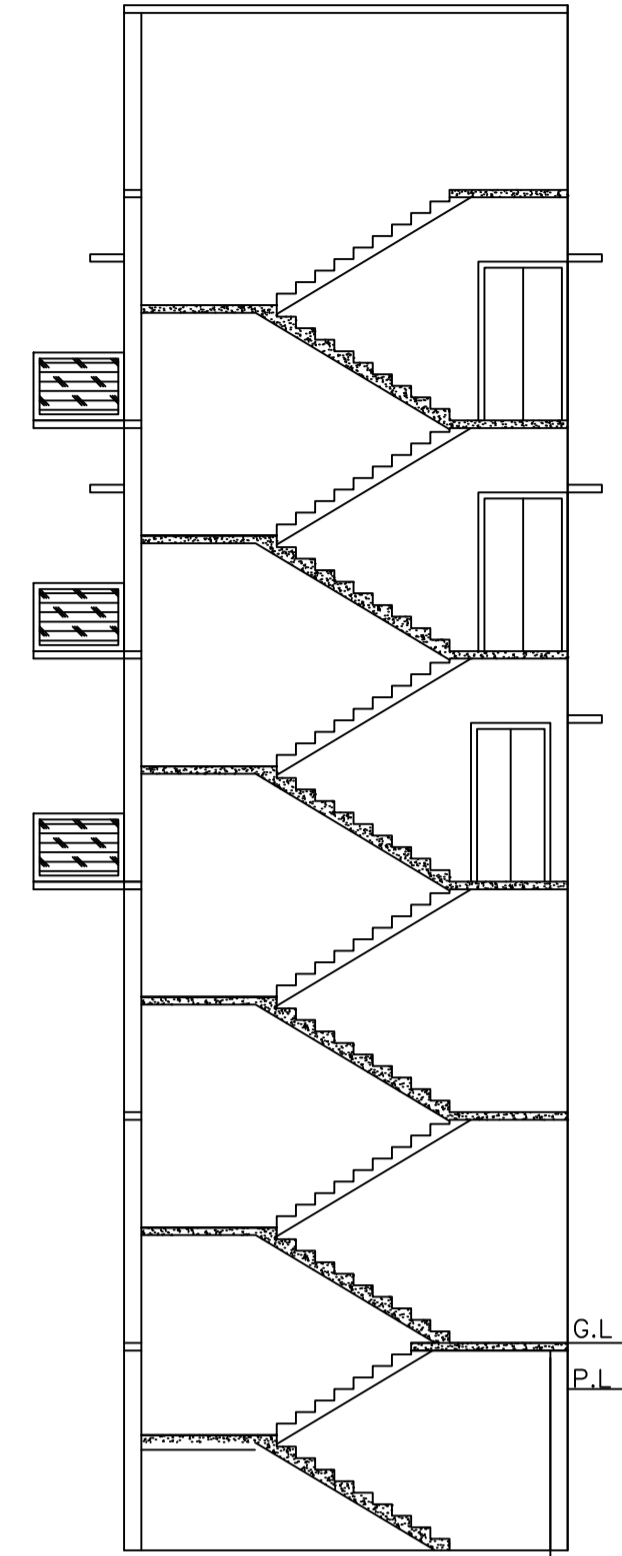


16.84 mt. Total Ht.
14.40 mt. from G.L.

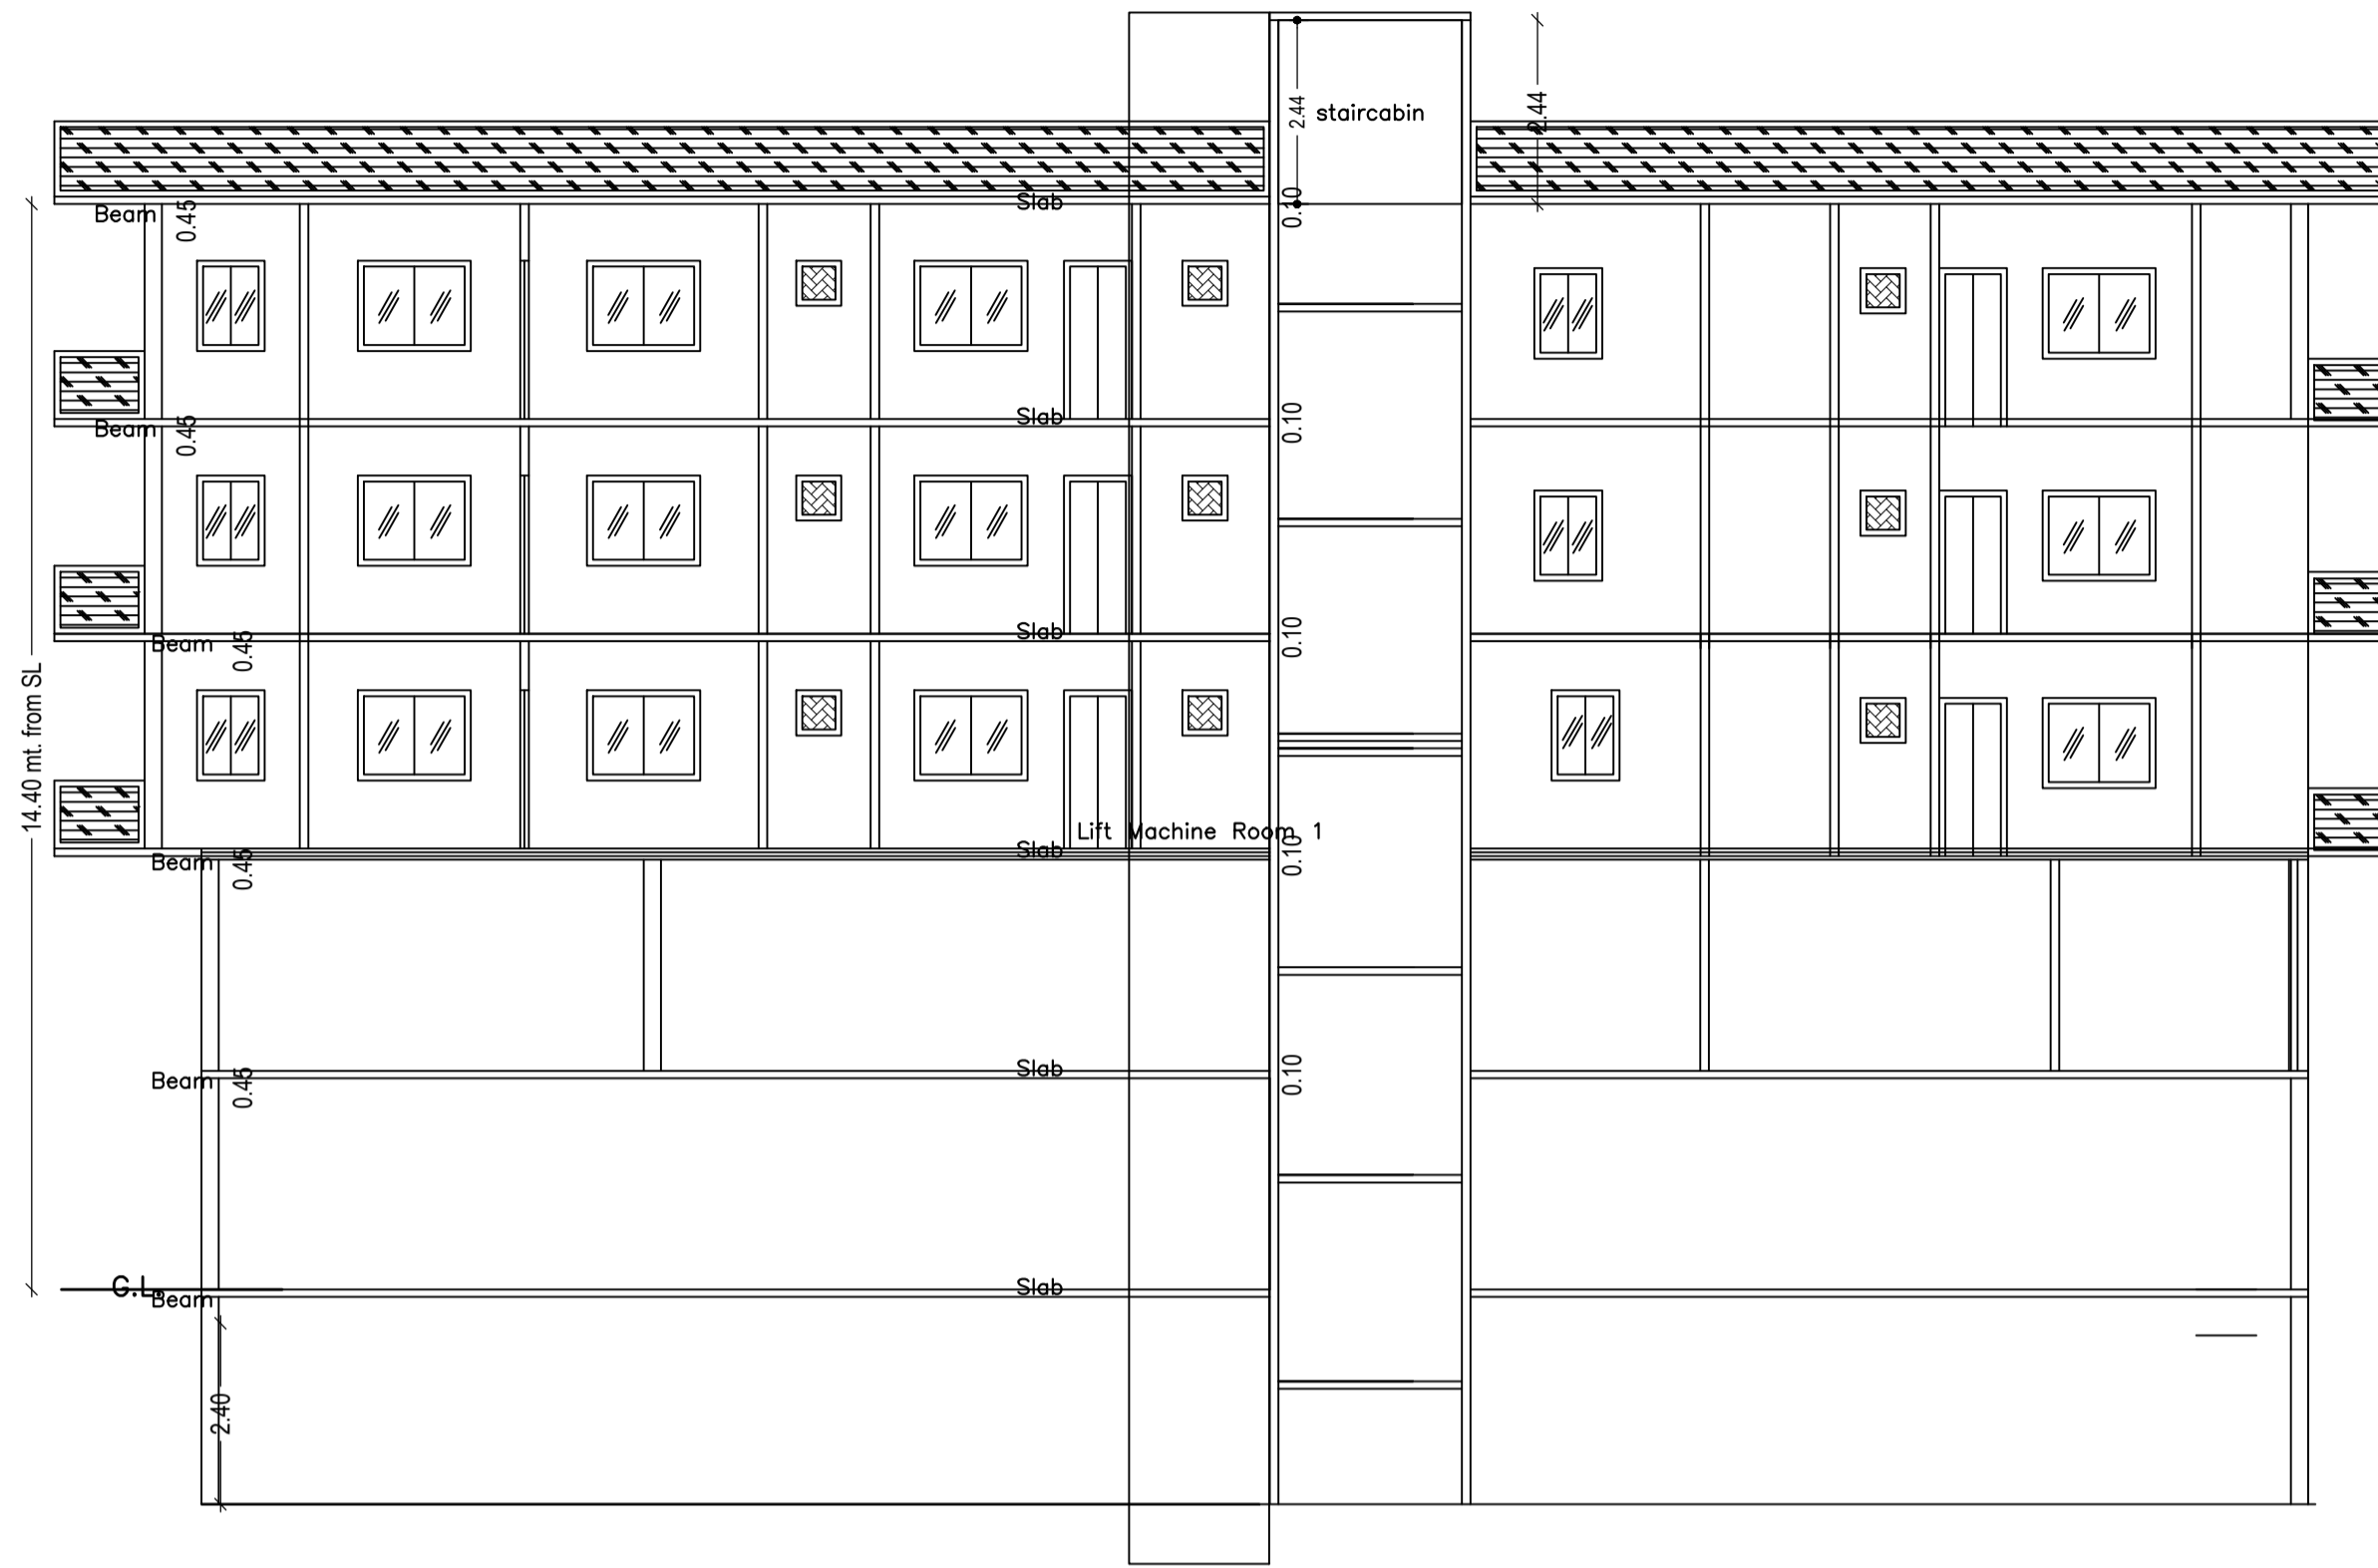


1:10
2.85
2.85
2.90
2.90
2.85

SECTION ON X-X

SECTION ON Y-Y

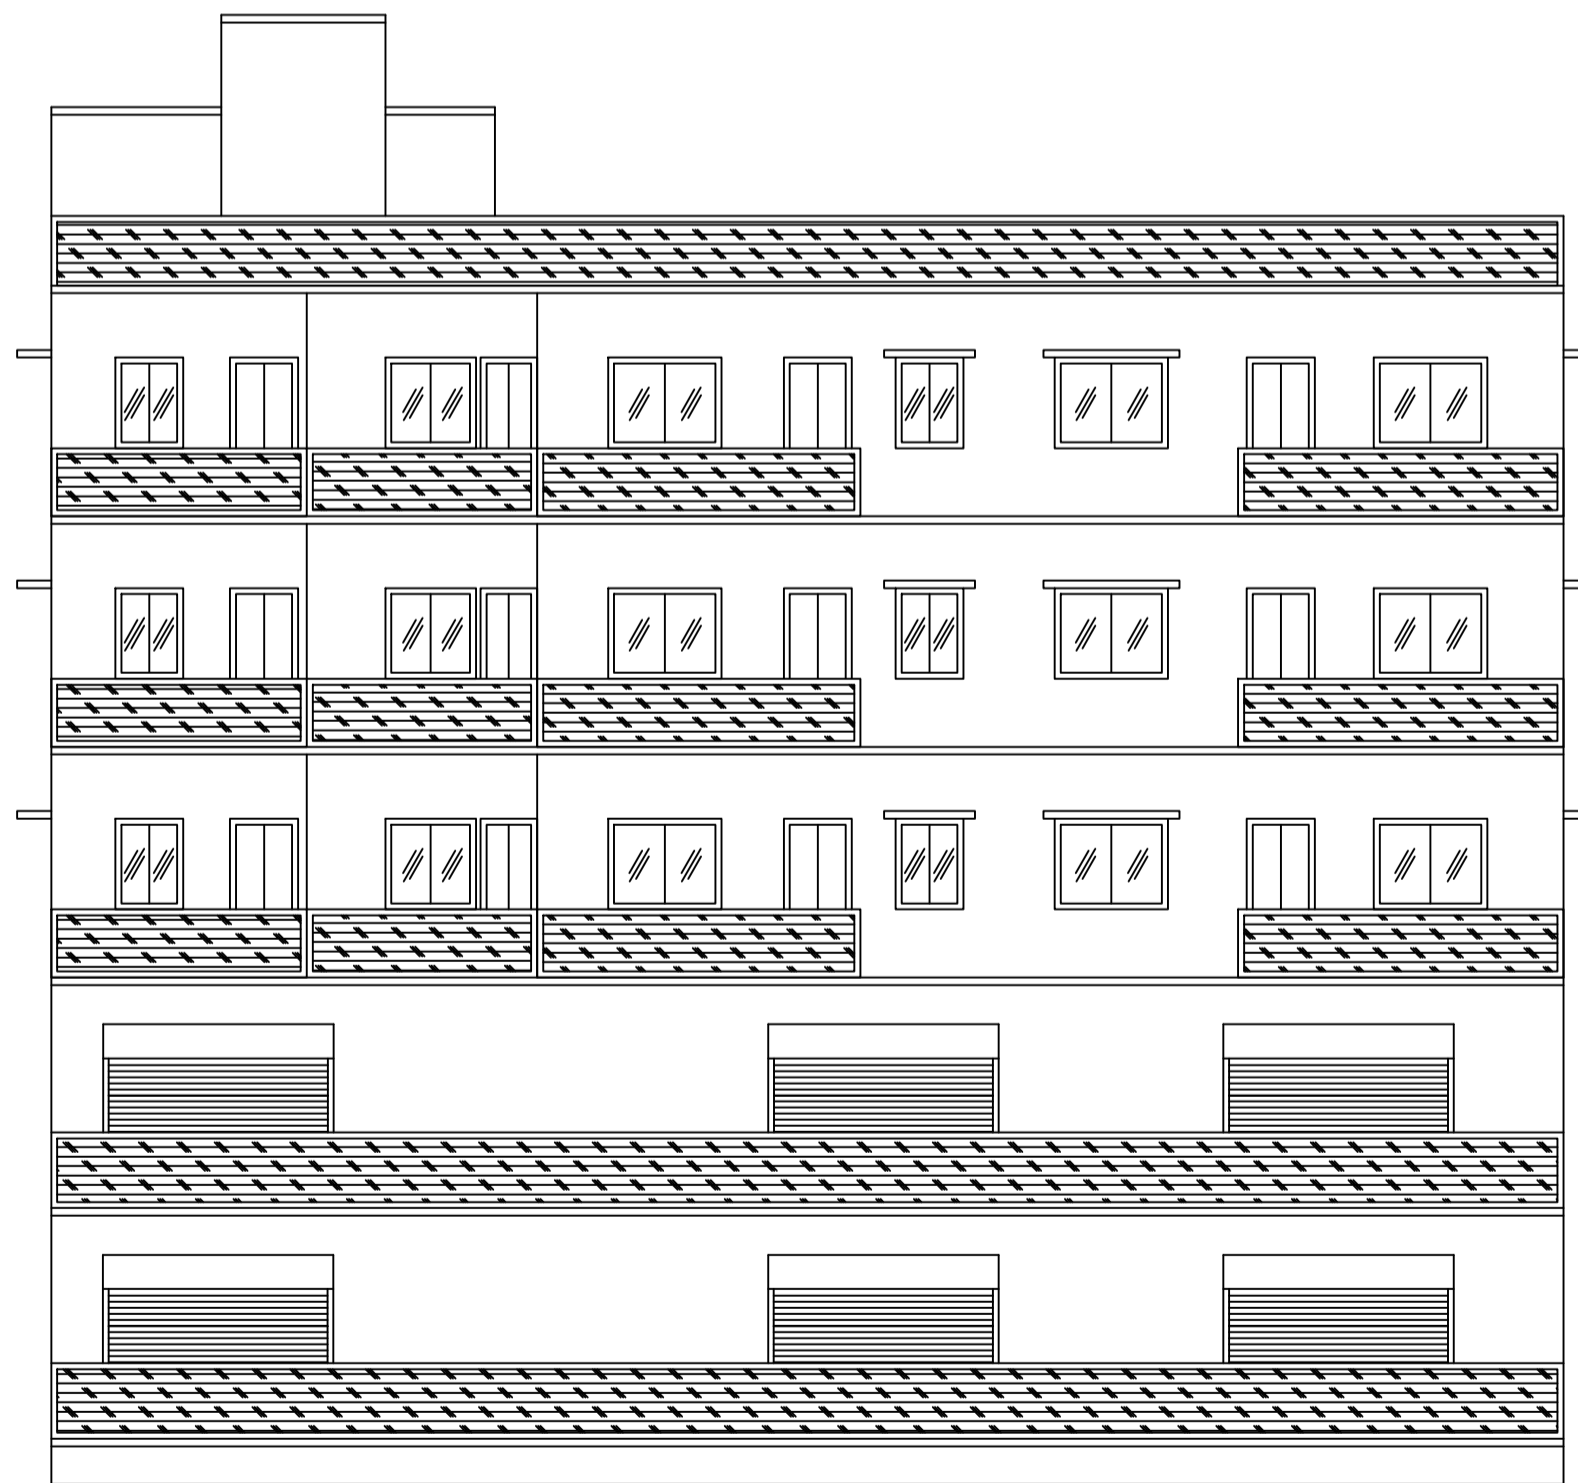





FRONT ELEVATION

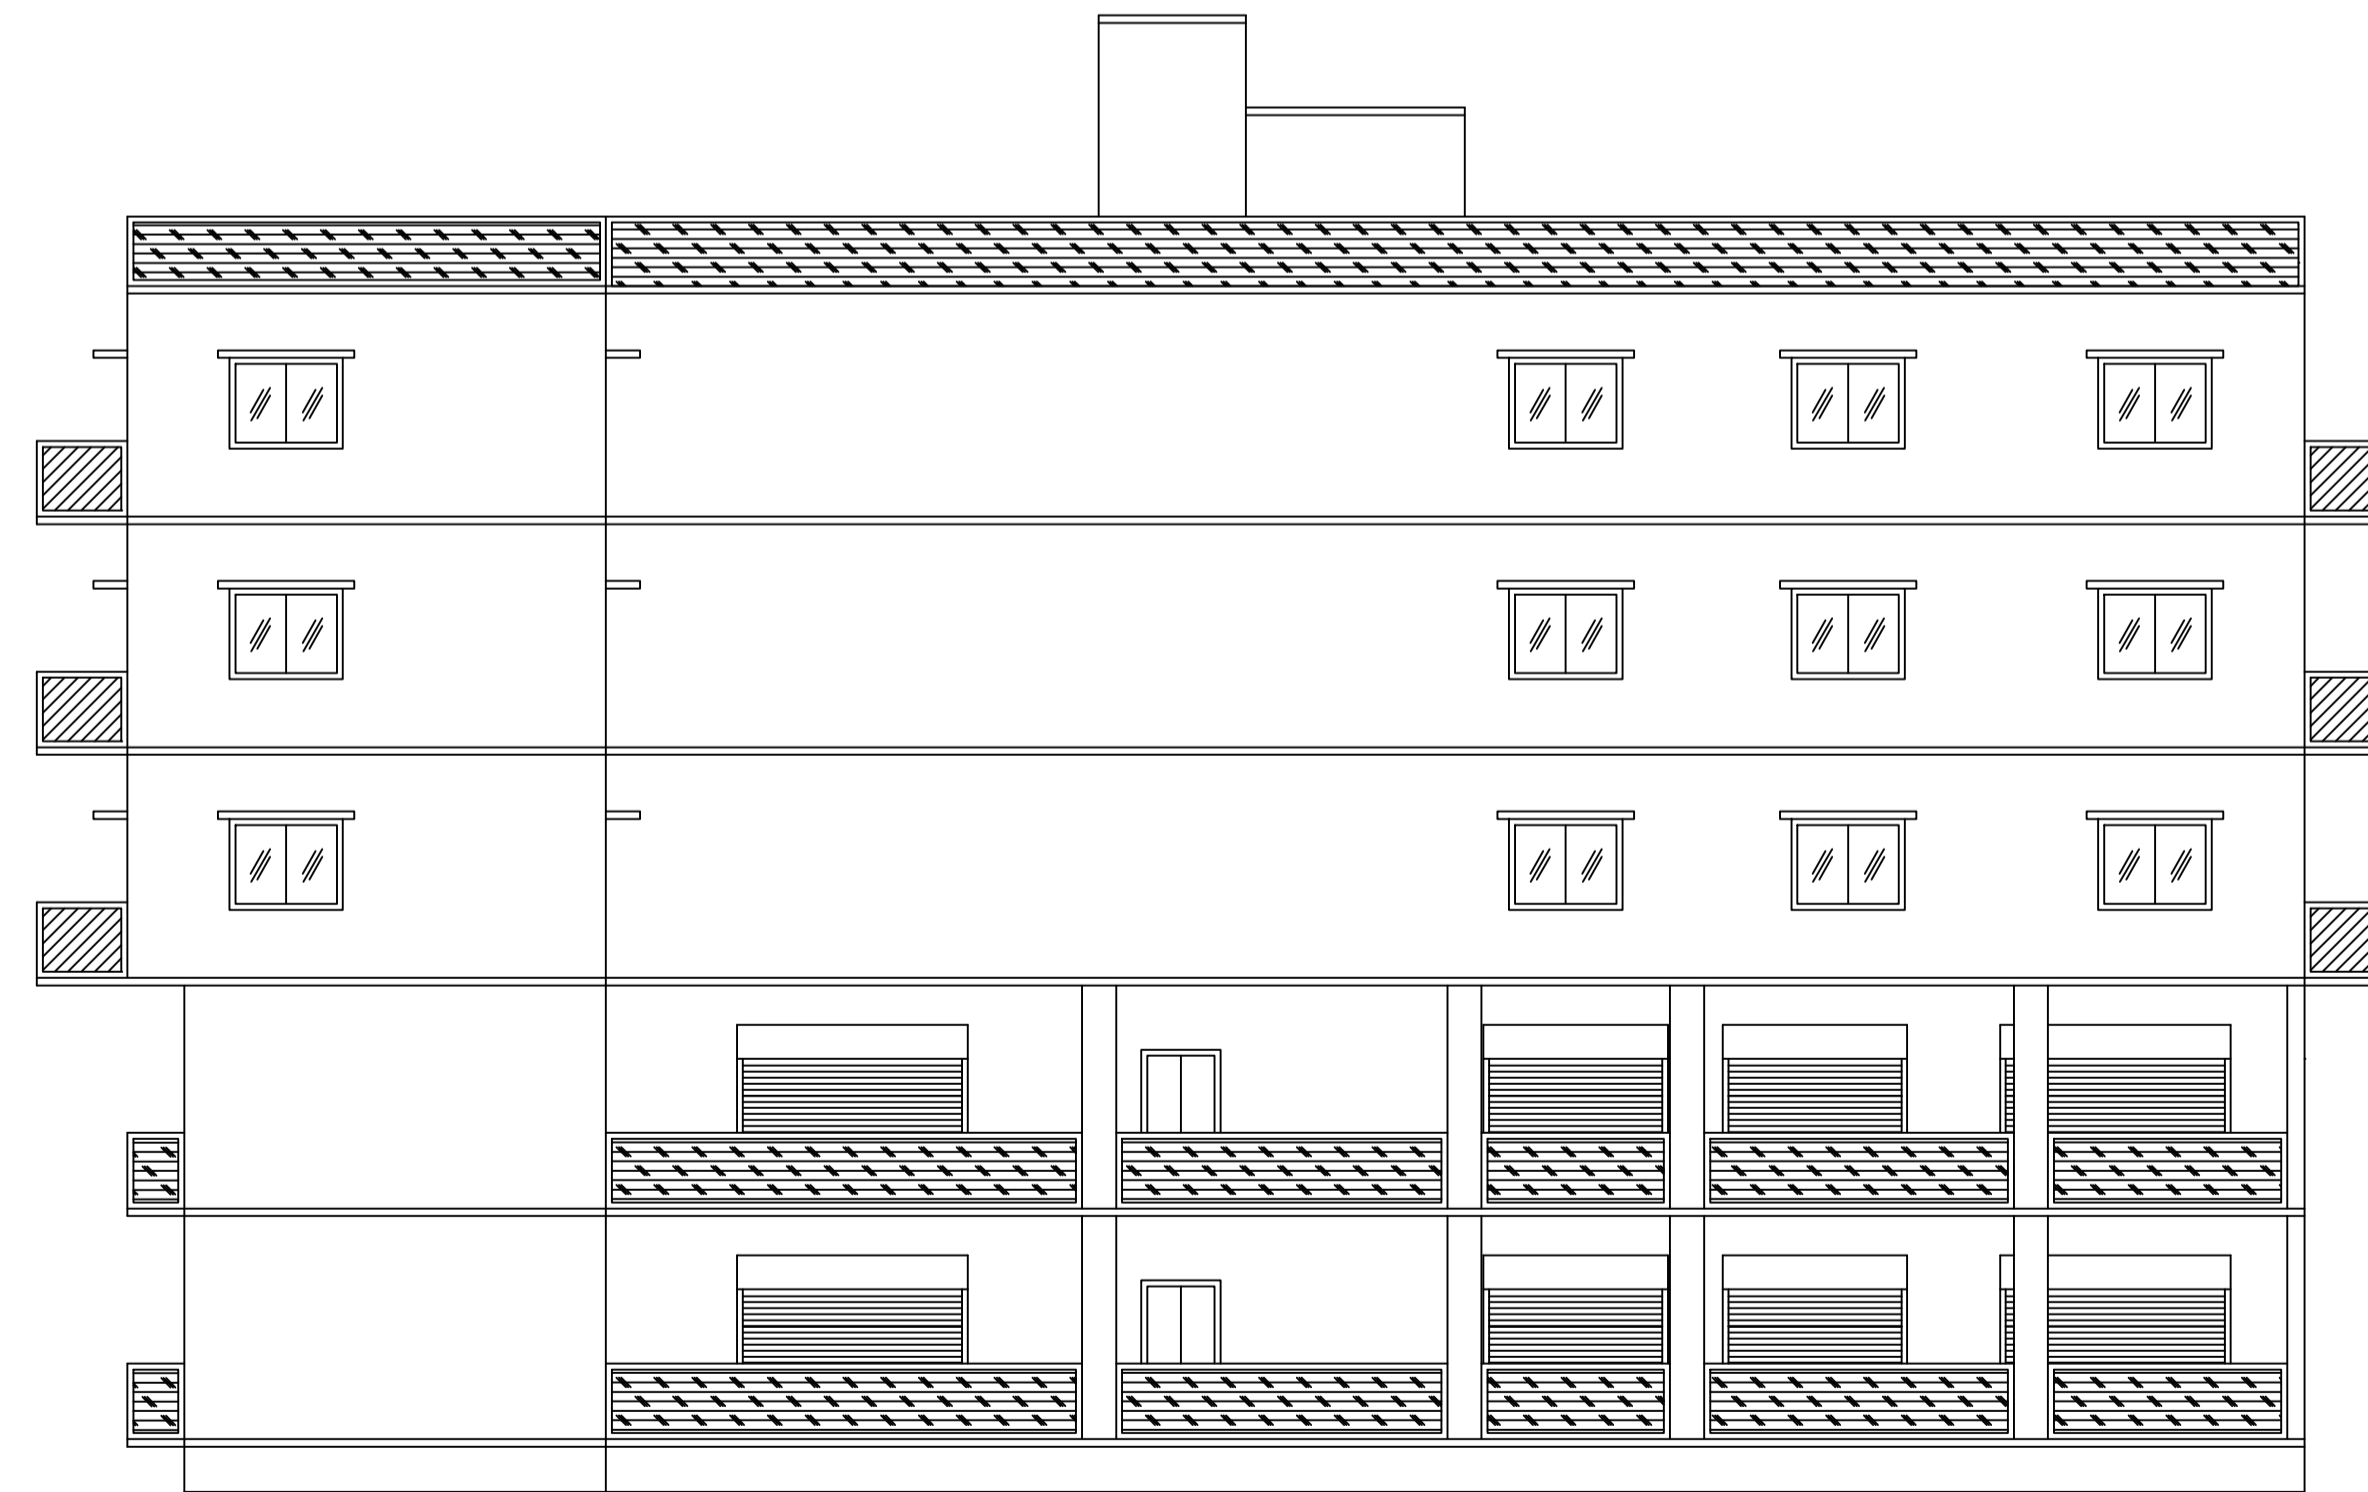

RIGHT SIDE ELEVATION


LTP NAME AND SIGNATURE	STRUCTURAL ENG'S NAME AND SIGNATURE	BUILDER NAME AND SIGNATURE	DIGITAL SIGNATURE
RAJEEV RANJAN SINGH MADA/ENG/0004/2019			

Proposal Basic Information	
Proposal File No.	MADA/ENR/15/2020
Owner Name	SMT LAKHA DEVI
Khata No	24,42 NEW-57,59
Plot No	860,861 NEW-515,541
Village Name	Bara Jamuwa
Use	Mixed
SubUse	Resi+Comm

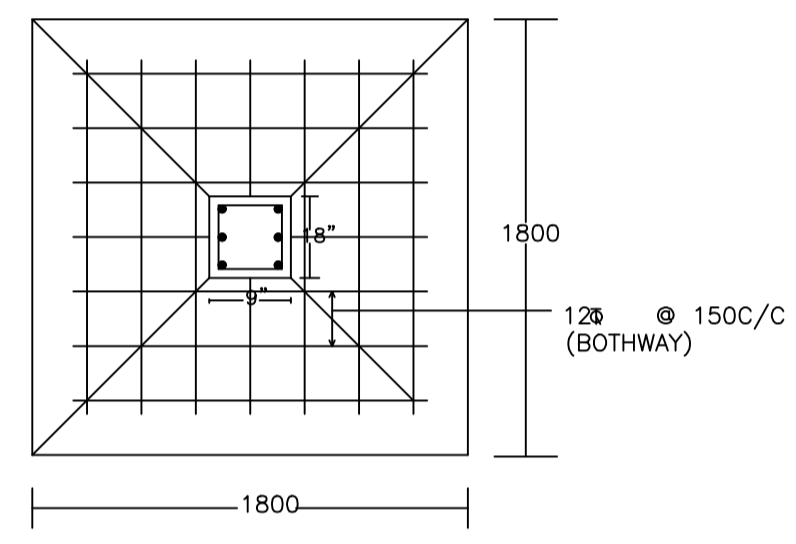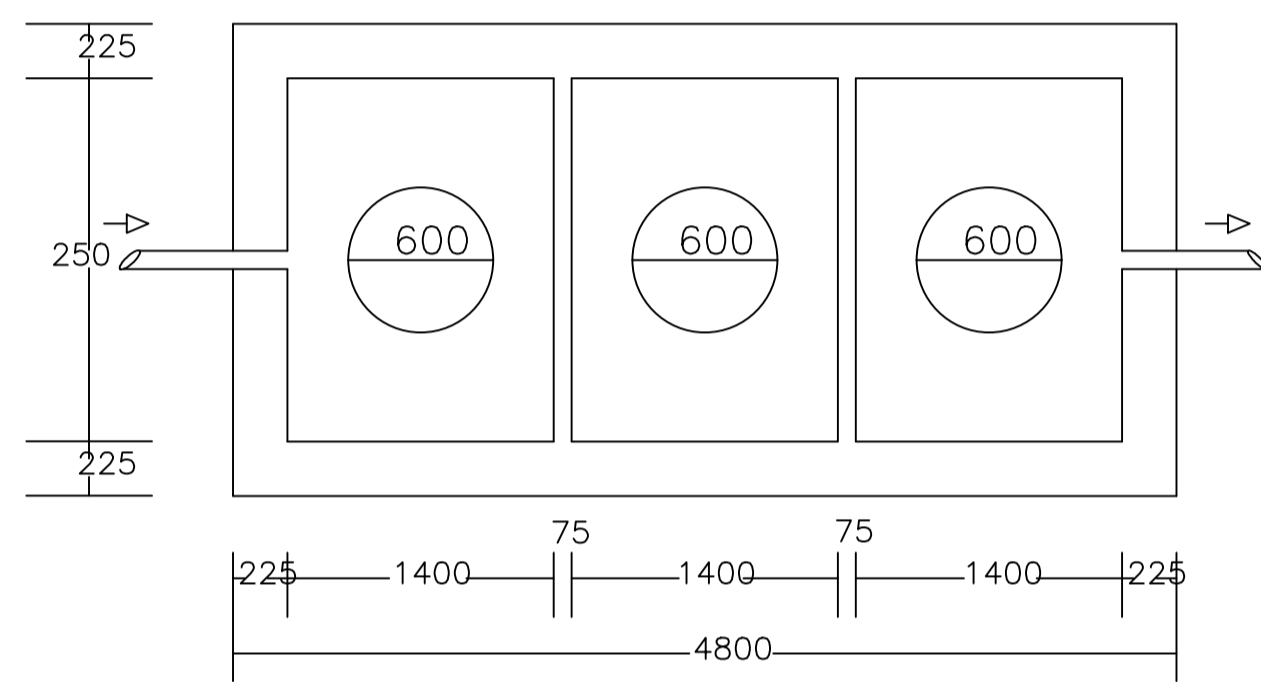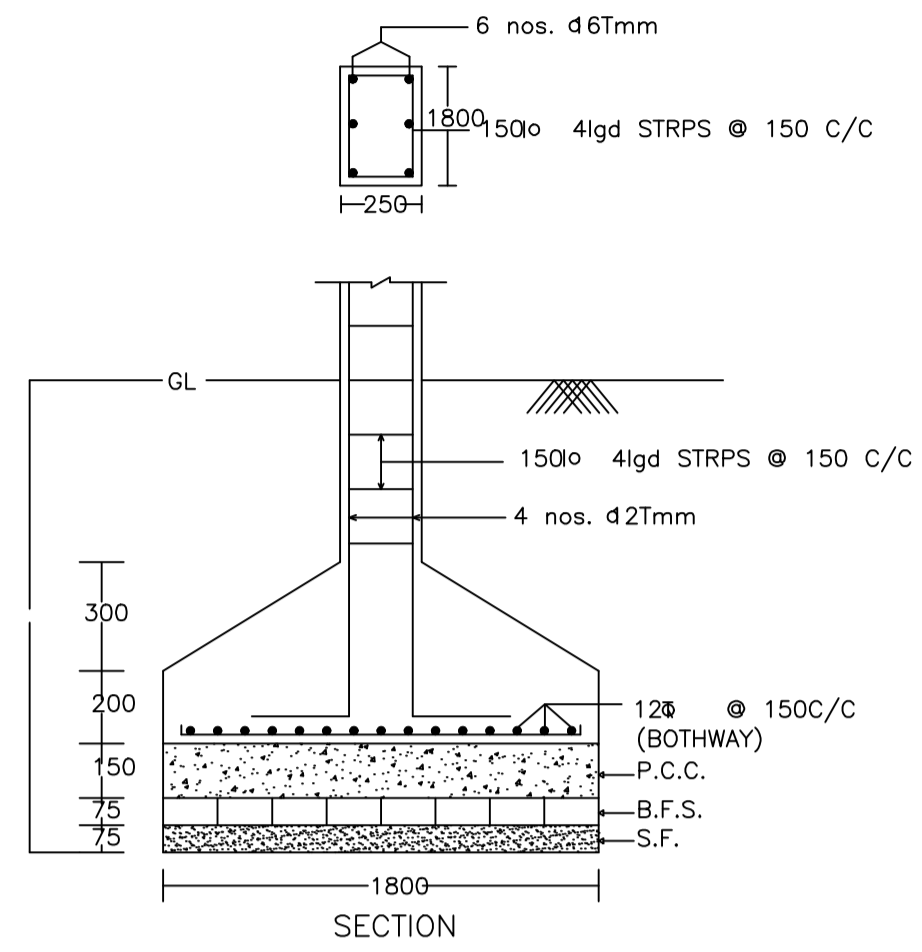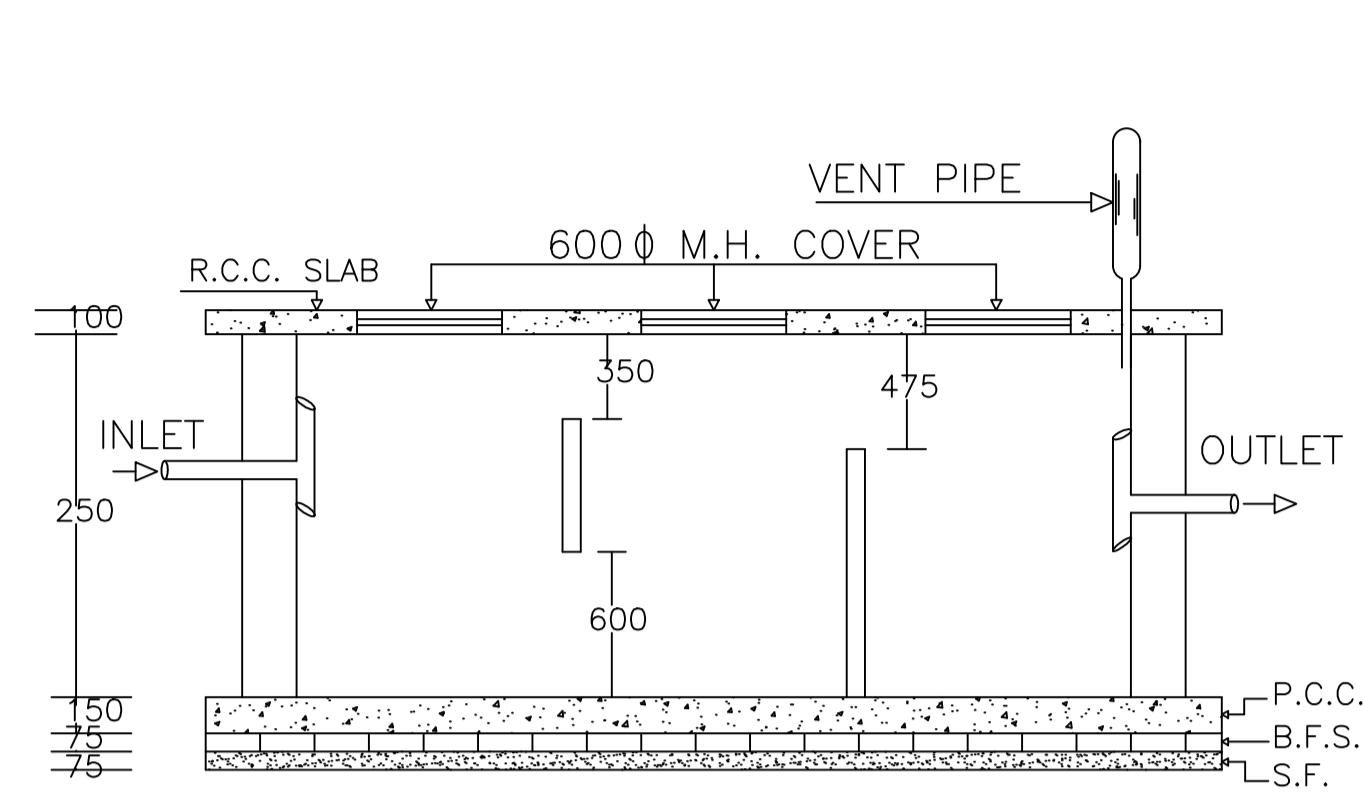


PLAN OF SEPTIC TANK


DETAIL OF COLUMNS

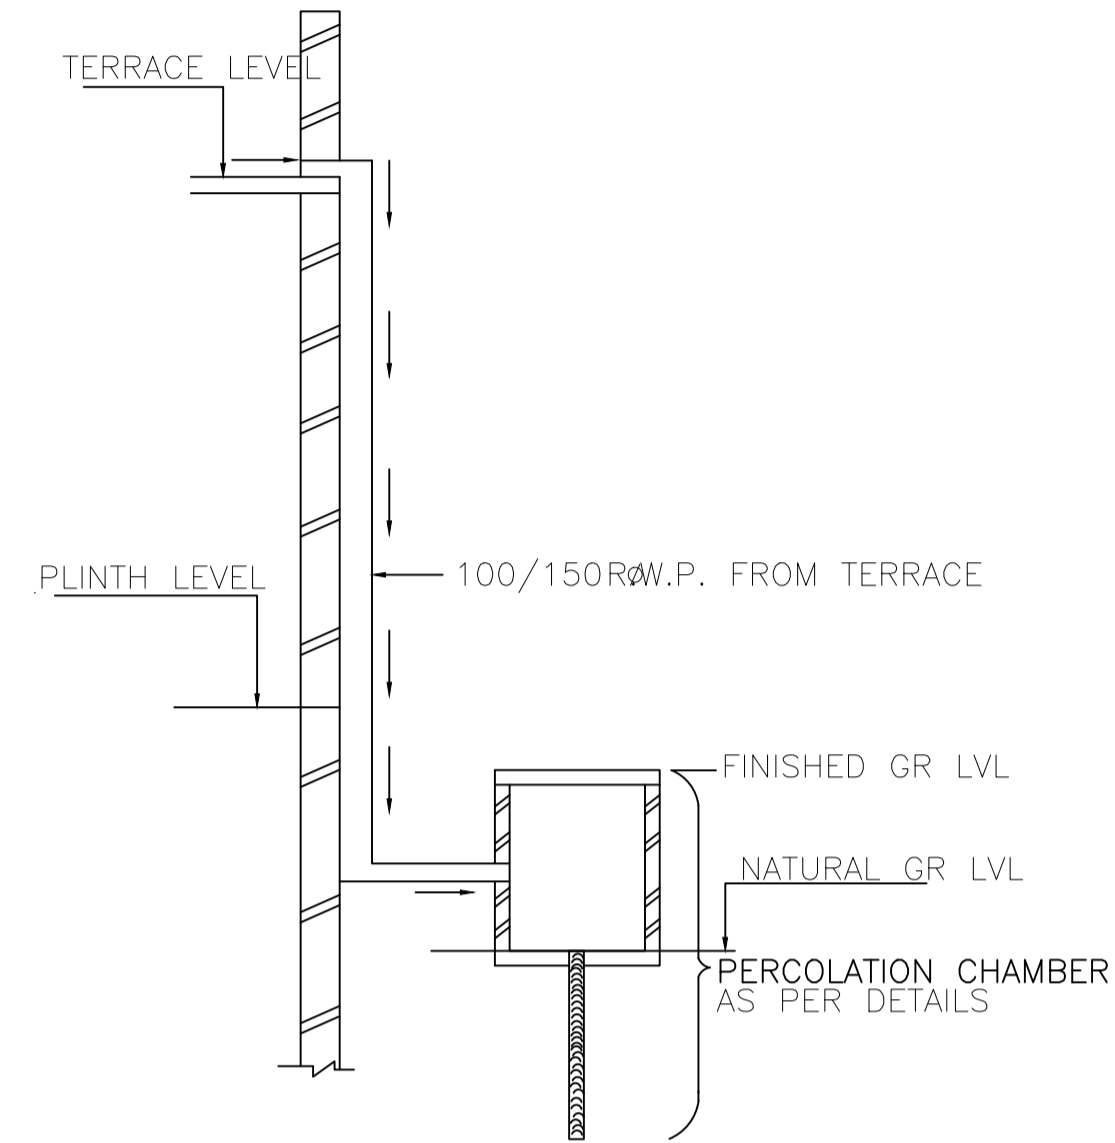


ROOF TOP RAIN WATER COLLECTION SYSTEM

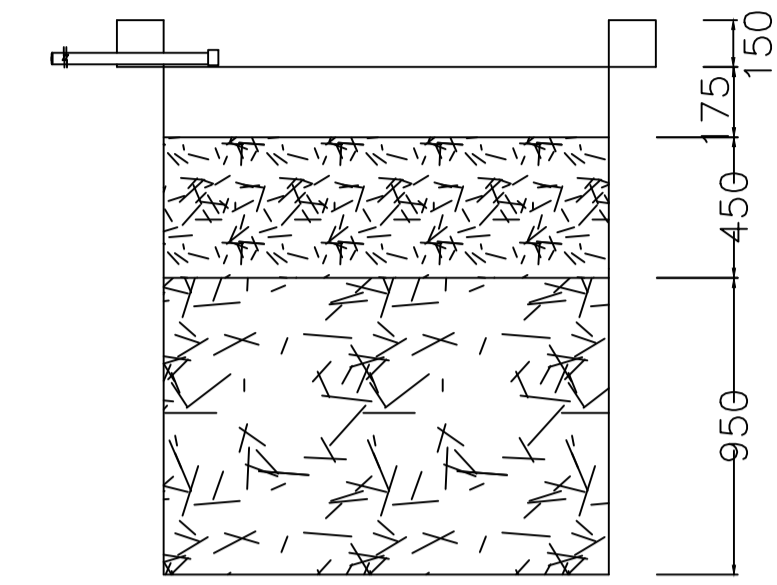


SECTION AT Y-Y

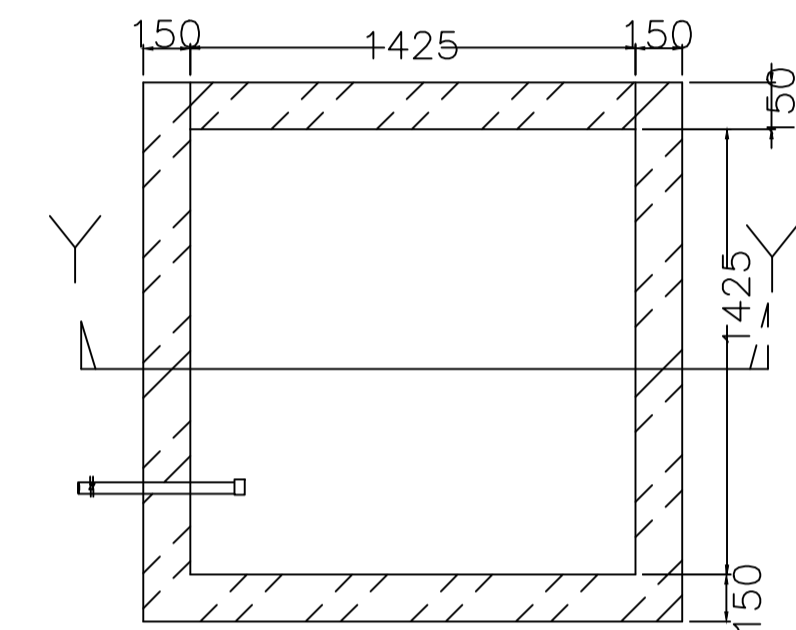

PLAN OF RECHARGE WELL WATER HARVESTING

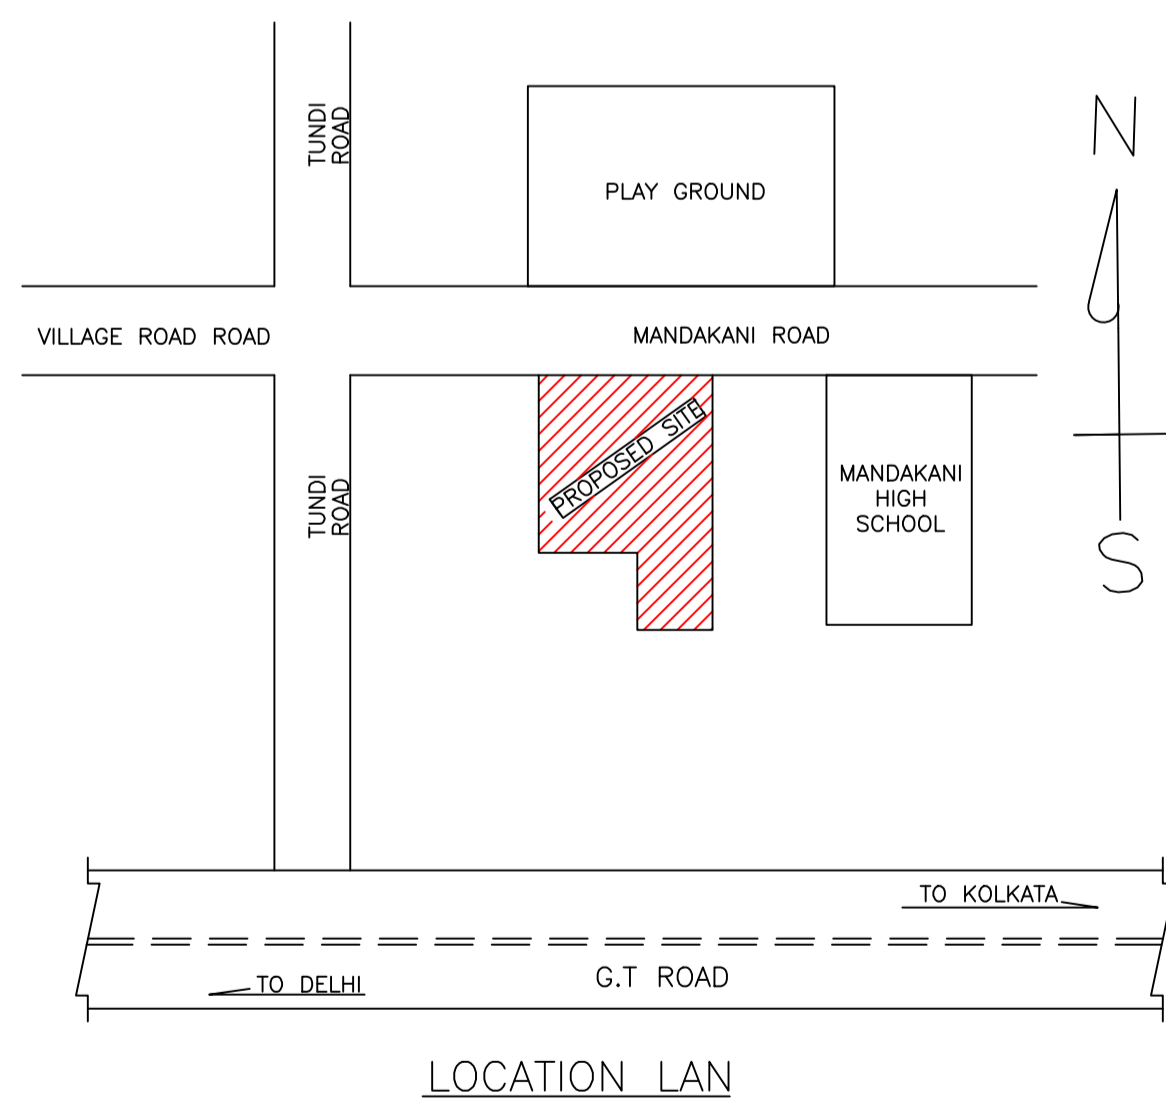

LOCATION MAP

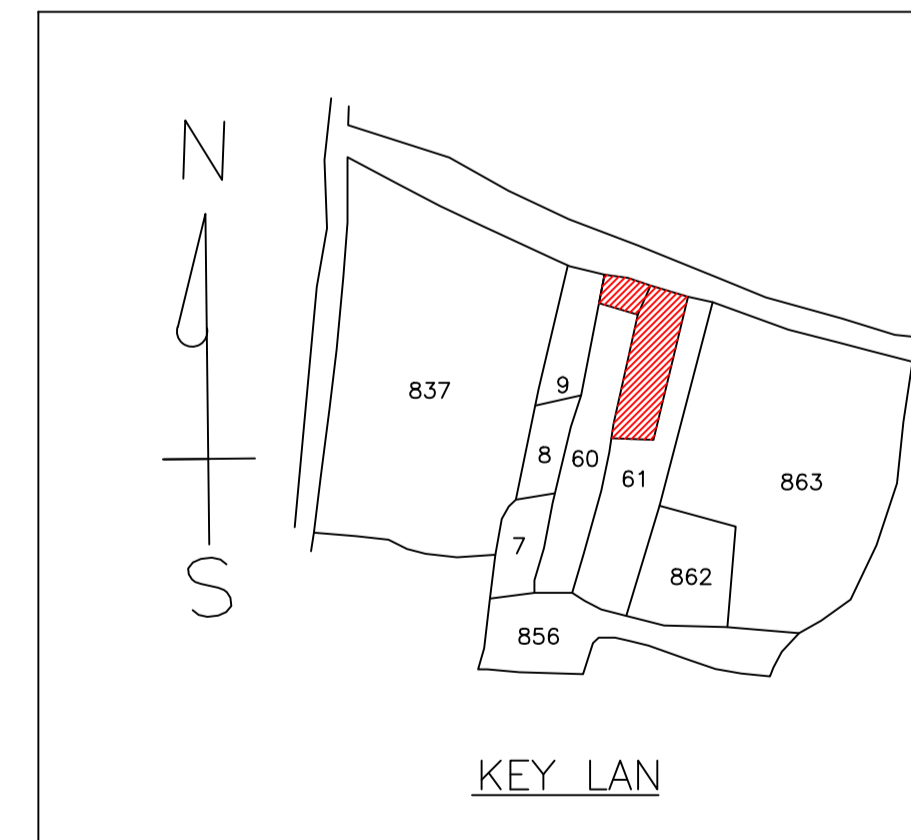

KEY PLAN

LTP NAME AND SIGNATURE	STRUCTURAL ENG'S NAME AND SIGNATURE	BUILDER NAME AND SIGNATURE	DIGITAL SIGNATURE
RAJEEV RANJAN SINGH MADA/ENG/0004/2019			