

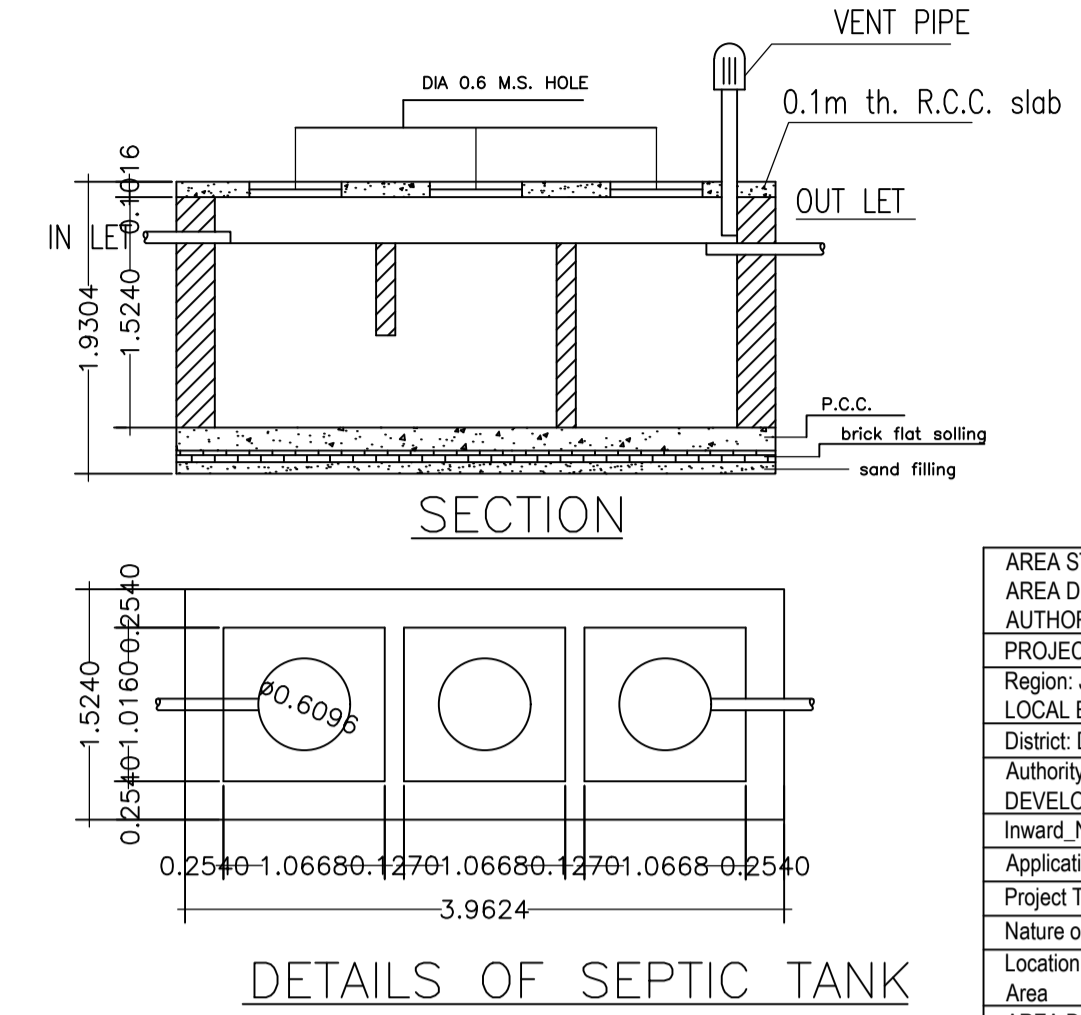
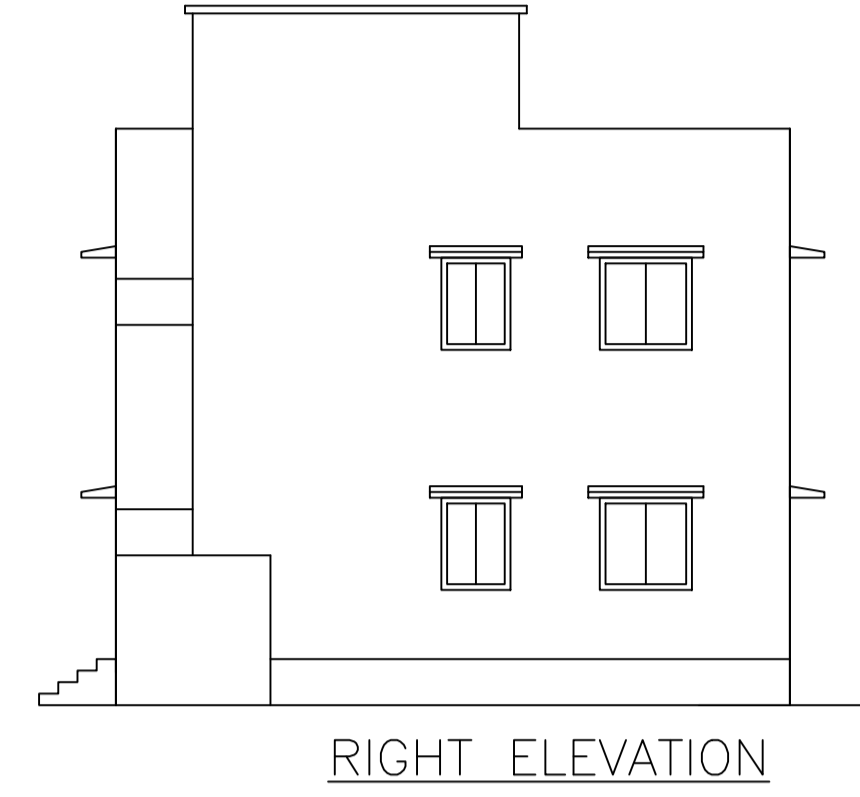
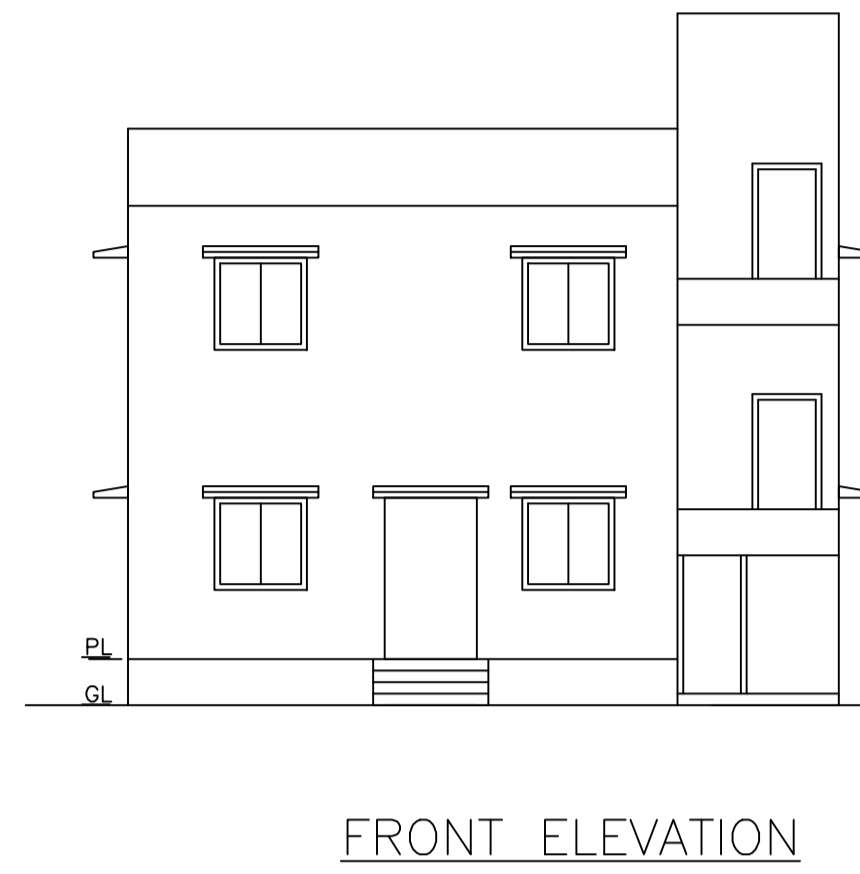
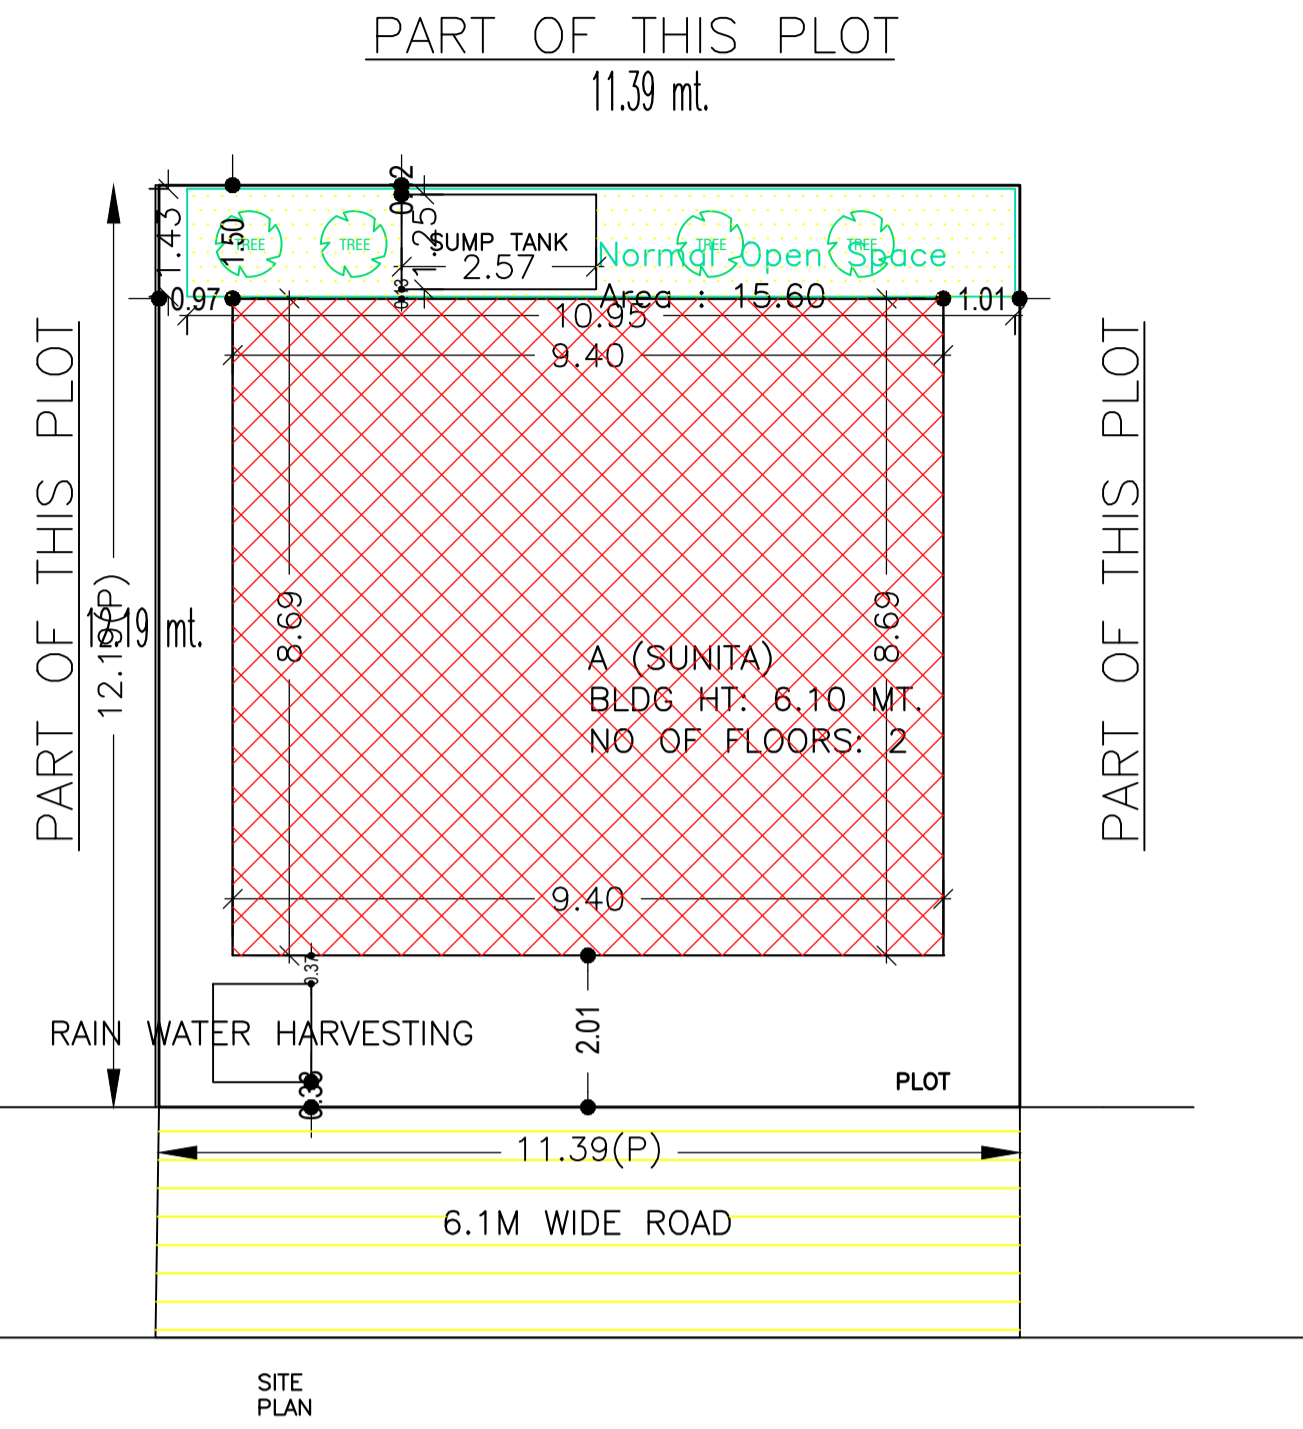
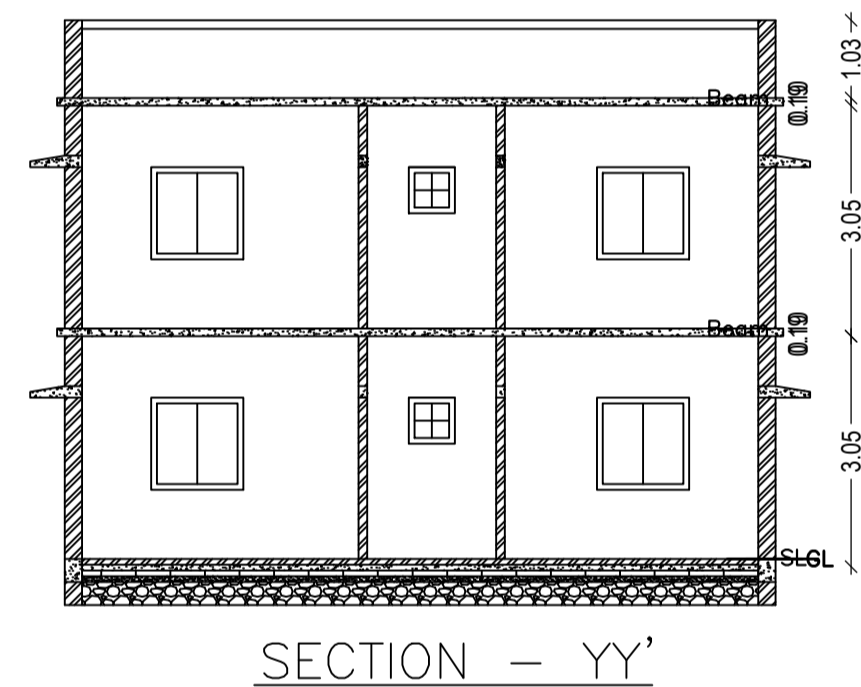


Proposal Basic Information	
Proposal File No.	MADA/BP/0102/2021
Owner Name	SMT. SUNITA GUPTA
Khata No	OLD KHATA NO-55, NEW KHATA NO-215
Plot No	OLD PLOT NO. 2527, NEW PLOT NO. 3962
Village Name	Bara Pichri
Use	Residential
SubUse	Bungalow/ Dwelling / Non Apartment

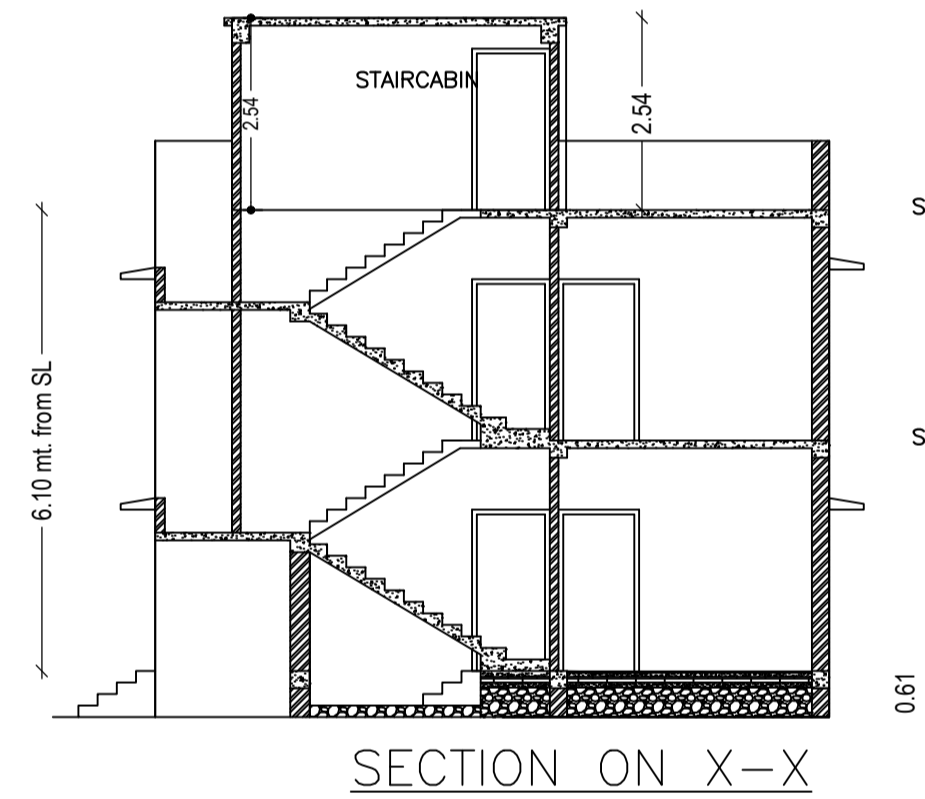

AREA STATEMENT MINERAL AREA DEVELOPMENT AUTHORITY		VERSION NO. : 1.0.55
PROJECT DETAIL:		VERSION DATE: 16/10/2020
Region: JHARKHAND URBAN	Plot Use: Residential	
Local Bodies: District: DHANBAD	Plot SubUse: Bungalow/ Dwelling / Non Apartment	
Authority: MINERAL AREA DEVELOPMENT AUTHORITY	Plot/Nearby/Religious/Structure: NA	
Inward No: MADA/BP/0102/2021	Plot/SubPlot No: OLD PLOT NO. 2527, NEW PLOT NO. 3962	
Application Type: General Proposal	North: Plot No. - SAME PLOT	
Project Type: Building Permission	South: Plot No. - SAME PLOT	
Nature of Development: New	East: Plot No. - SAME PLOT	
Location of Development Area: Old Area	West: Road Width - 6.1	
AREA DETAILS:		SQ.MT.
AREA OF PLOT (Minimum)	(A)	138.85
NET AREA OF PLOT (Gross Plot Area - Deduction from Gross Plot area)	(A-Deductions)	138.85
Deduction for Balance Plot Area (from Gross Plot Area)		
Common Plot		15.60
Total		15.60
BALANCE AREA OF PLOT (Net Plot Area - Recreational/Amenity space)	(A-Deductions)	123.25
PLOT AREA FOR COVERAGE (Net Plot Area)	(A-Deductions)	138.85
Plot Area for FAR (Net Plot Area + Road Widening Area)	(A-Deductions)	138.85
COVERAGE CHECK		
Permissible Coverage area ( 70.00 % )		97.19
Proposed Coverage Area ( 58.83 % )		81.68
Total Prop. Coverage Area ( 58.83 % )		81.68
Balance coverage area ( 11.17 % )		15.51
FAR CHECK		
Perm. FAR Area ( 2.50 )		347.13
Total Perm. FAR area		347.13
Residential FAR		163.36
Proposed FAR Area		163.36
Total Proposed FAR Area		163.36
Consumed FAR (Factor)		1.18
Balance FAR Area		163.77
BUILT UP AREA CHECK		
Total Proposed BuiltUp Area		163.36
ARCHITECT (Regd)		RAM PRATAP SINGH
ENGINEER (Regd)		
SUPERVISOR (Regd)		
OWNER (Regd)		SMT. SUNITA GUPTA
DEVELOPMENT AUTHORITY		LOCAL BODY



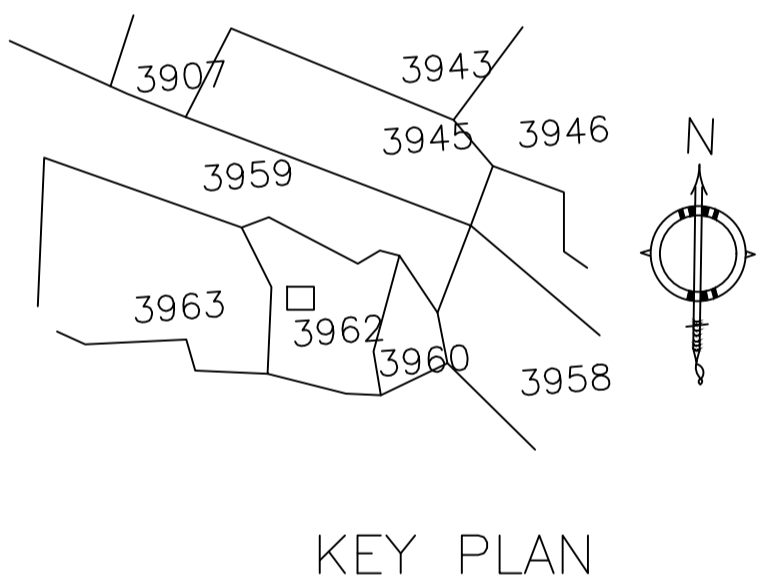


COLOR INDEX	
PLOT BOUNDARY	Black
ABUTTING ROAD	Red
PROPOSED CONSTRUCTION	Green
COMMON PLOT	Yellow
ROAD WIDENING AREA	Orange
EXISTING (To be retained)	Blue
EXISTING (To be demolished)	Light Blue

Building :A (SUNITA)					
Floor Name	Total Built Up Area (Sq.mt.)	Proposed FAR Area (Sq.mt.) Resl.	Total FAR Area (Sq.mt.)	Total Consumed Additional FAR Area (Sq.mt.)	Tnmt (No.)
Ground Floor	81.68	81.68	81.68	81.68	01
First Floor	81.68	81.68	81.68	81.68	00
Terrace Floor	0.00	0.00	0.00	0.00	00
Total	163.36	163.36	163.36	163.36	01
Total Number of Same Buildings	1				
Total	163.36	163.36	163.36	163.36	01

SCHEDULE OF DOOR:				
BUILDING NAME	NAME	LENGTH	HEIGHT	NOS
A (SUNITA)	D	0.76	2.10	02
A (SUNITA)	D	0.90	2.10	06
A (SUNITA)	D	0.91	2.10	03
A (SUNITA)	D	1.03	2.10	02
A (SUNITA)	D	1.22	2.10	01

SCHEDULE OF WINDOW/VENTILATION:				
BUILDING NAME	NAME	LENGTH	HEIGHT	NOS
A (SUNITA)	W	0.61	1.20	02
A (SUNITA)	W	0.91	1.20	04
A (SUNITA)	W	1.22	1.20	12
A (SUNITA)	W	1.80	1.20	02
A (SUNITA)	W	1.82	1.20	01
A (SUNITA)	W	2.43	1.20	01

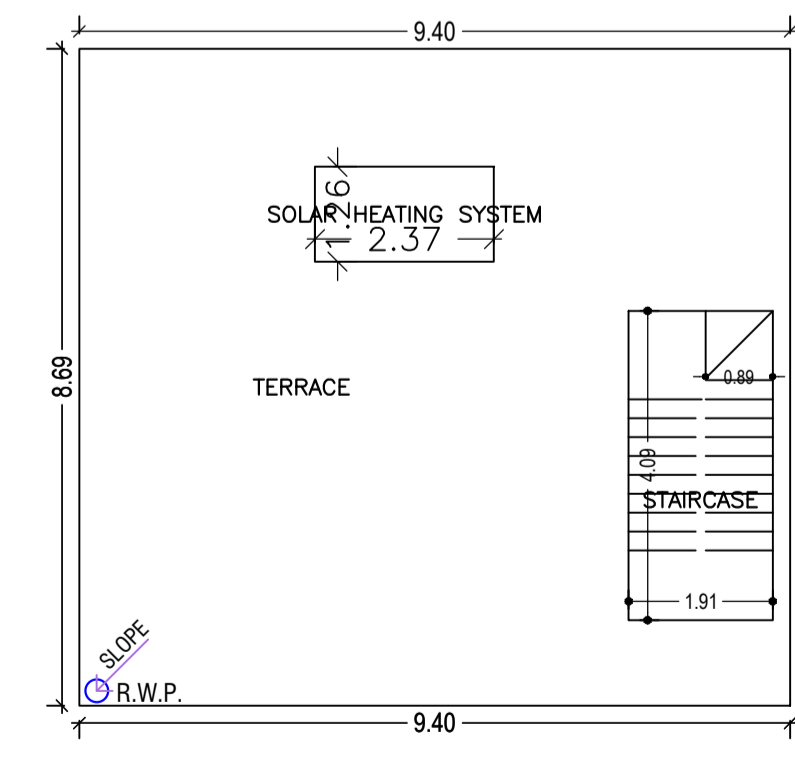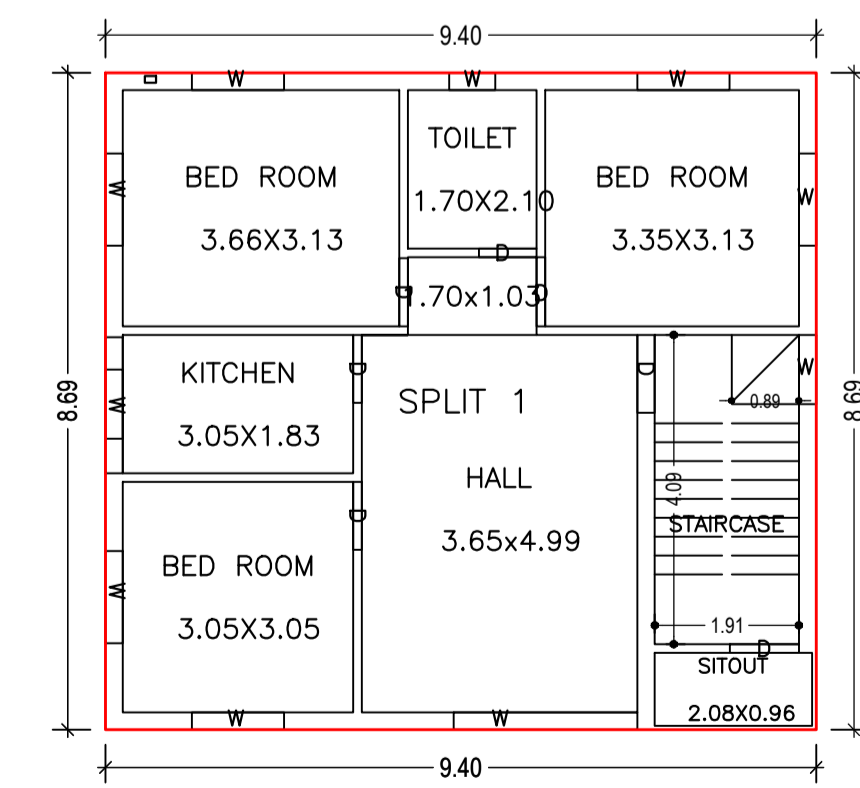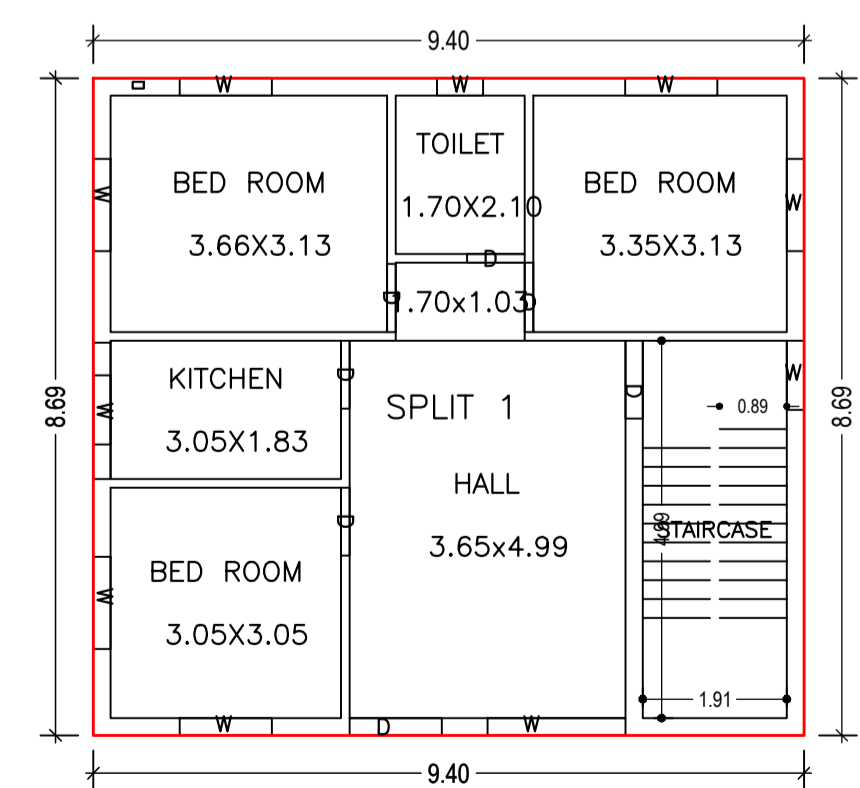


GROUND FLOOR PLAN (Proposed) (SCALE 1:100)

FIRST FLOOR PLAN (Proposed) (SCALE 1:100)


TERRACE FLOOR PLAN (SCALE 1:100)

LTP NAME AND SIGNATURE	STRUCTURAL ENG'S NAME AND SIGNATURE	BUILDER NAME AND SIGNATURE	DIGITAL SIGNATURE
RAM PRATAP SINGH MADA/ARC/0024/2019			


Proposal Basic Information	
Proposal File No.	MADA/BP/0102/2021
Owner Name	SMT. SUNITA GUPTA
Khata No	OLD KHATA NO-55, NEW KHATA NO-215
Plot No	OLD PLOT NO. 2527, NEW PLOT NO. 3962
Village Name	Bara Pichri
Use	Residential
SubUse	Bungalow/ Dwelling / Non Apartment

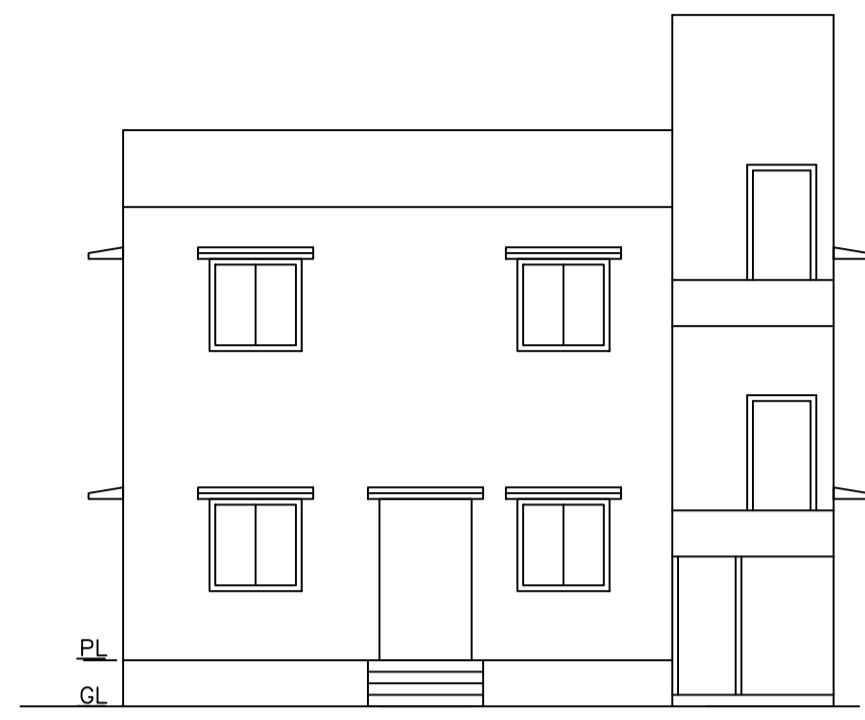


FRONT ELEVATION

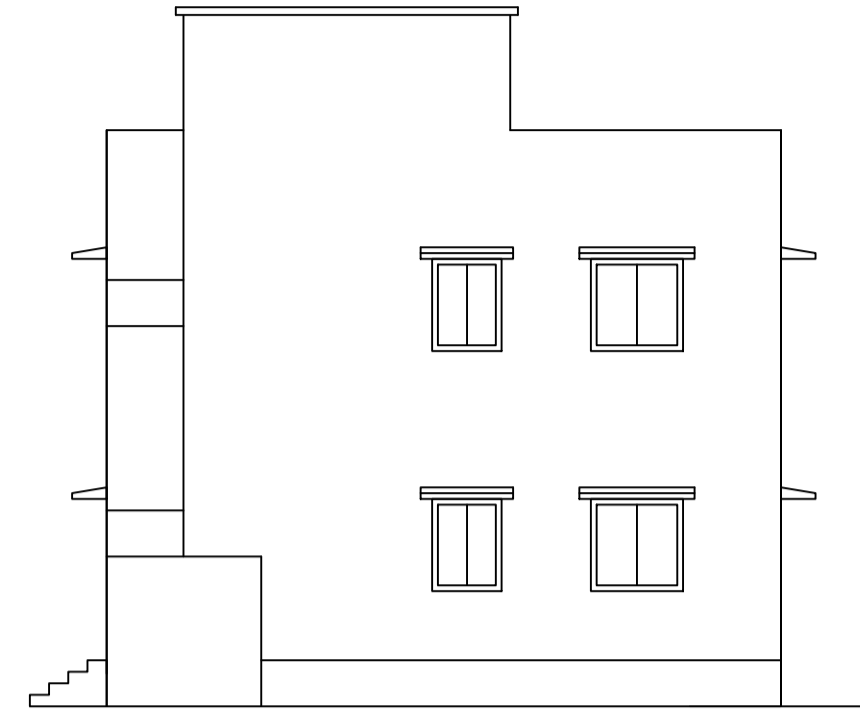


RIGHT ELEVATION

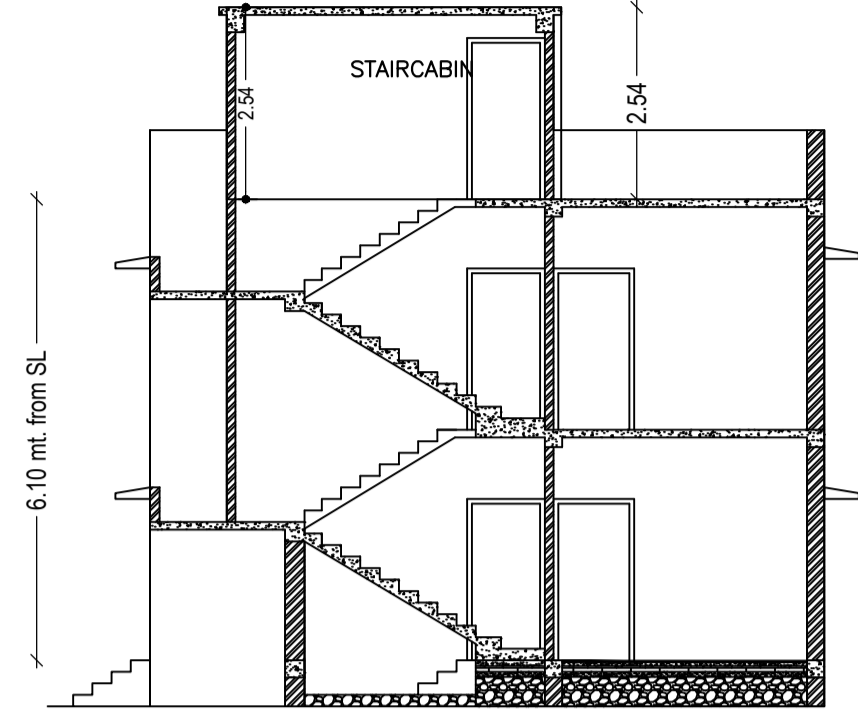


SECTION ON X-X

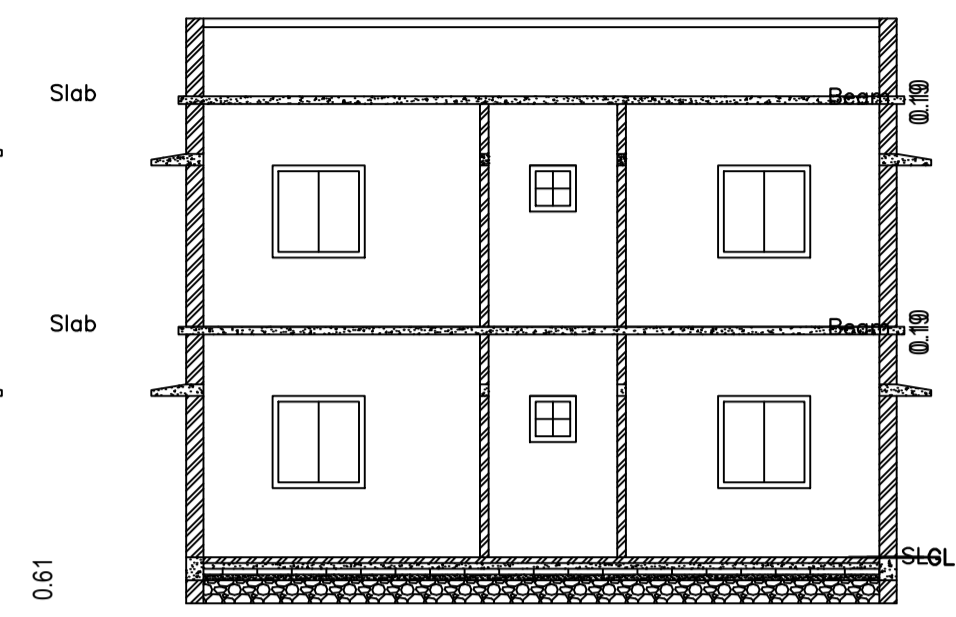


SECTION - YY'

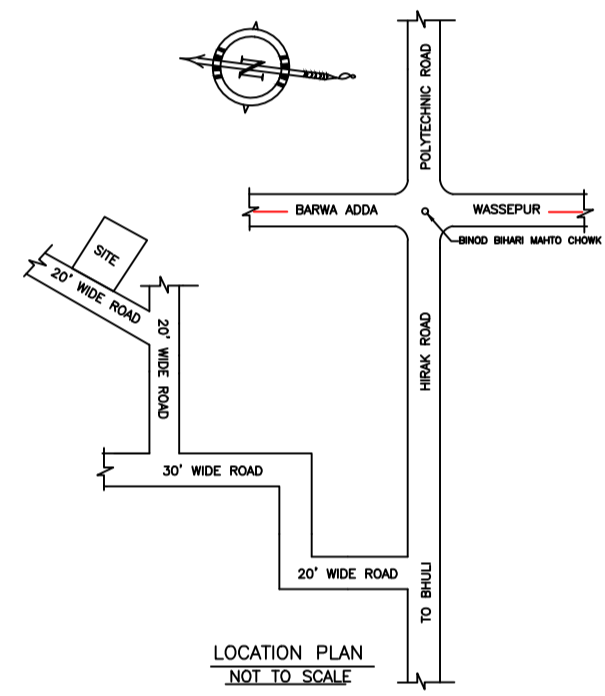


LOCATION PLAN  
NOT TO SCALE

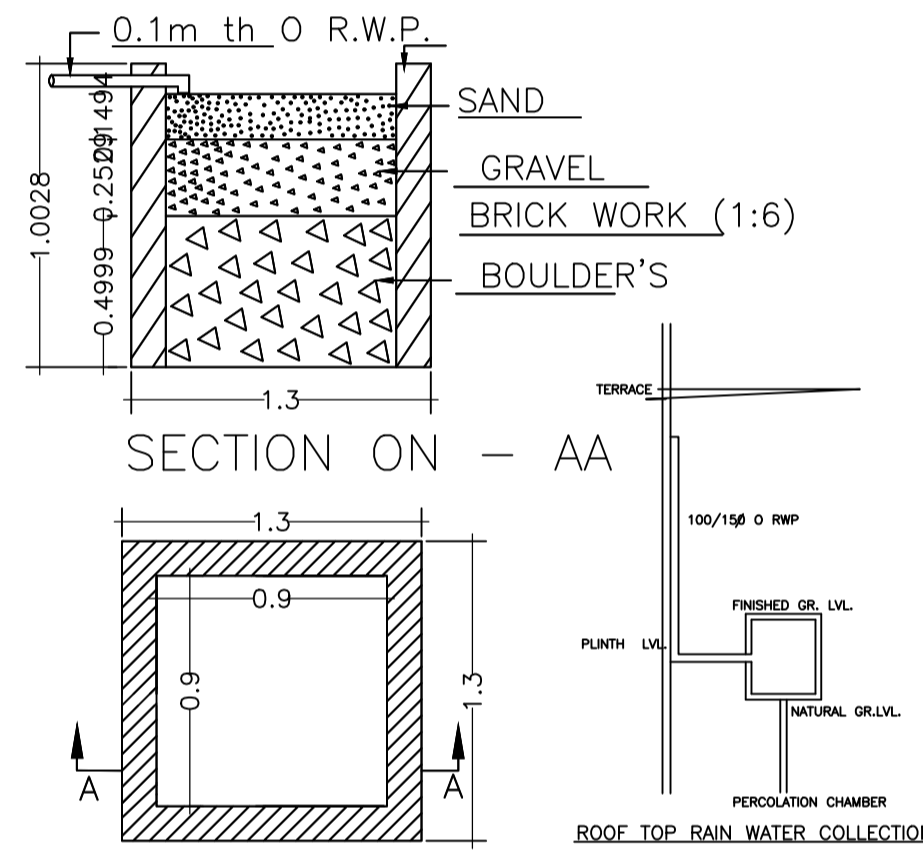


DETAIL'S OF WATER HARVESTING

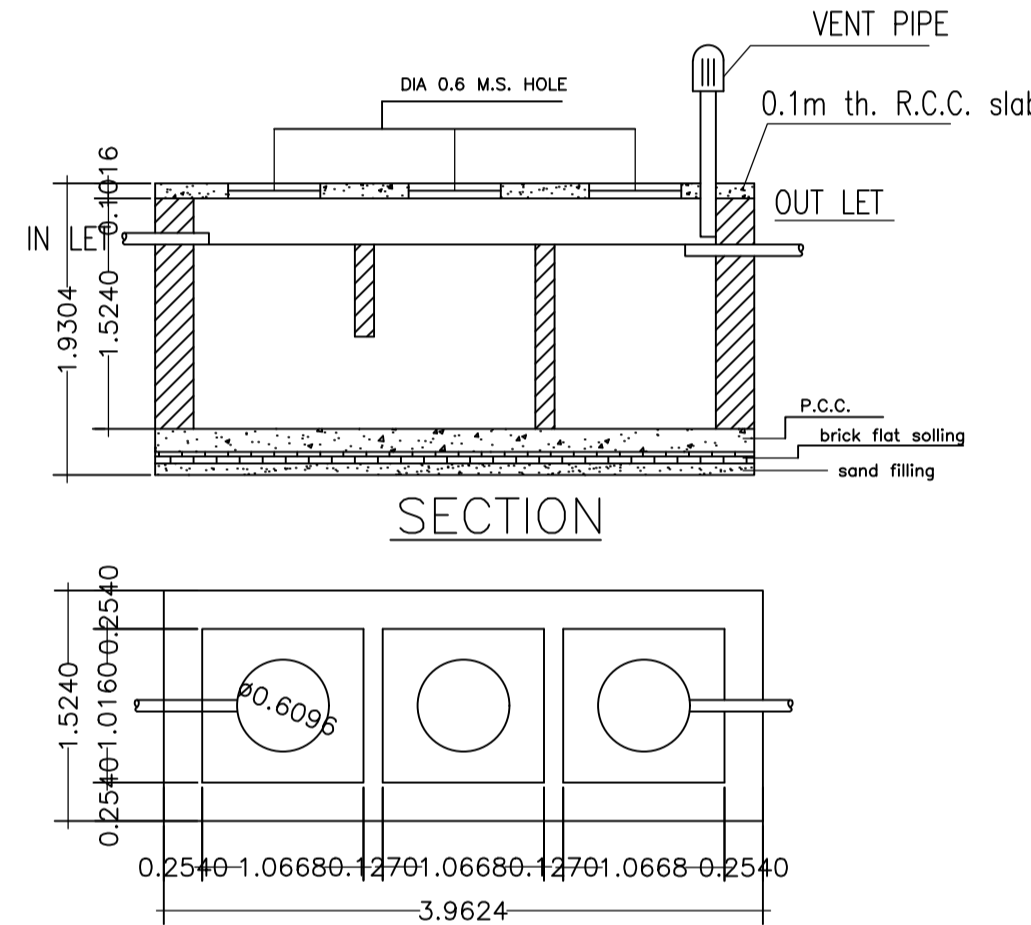


DETAILS OF SEPTIC TANK

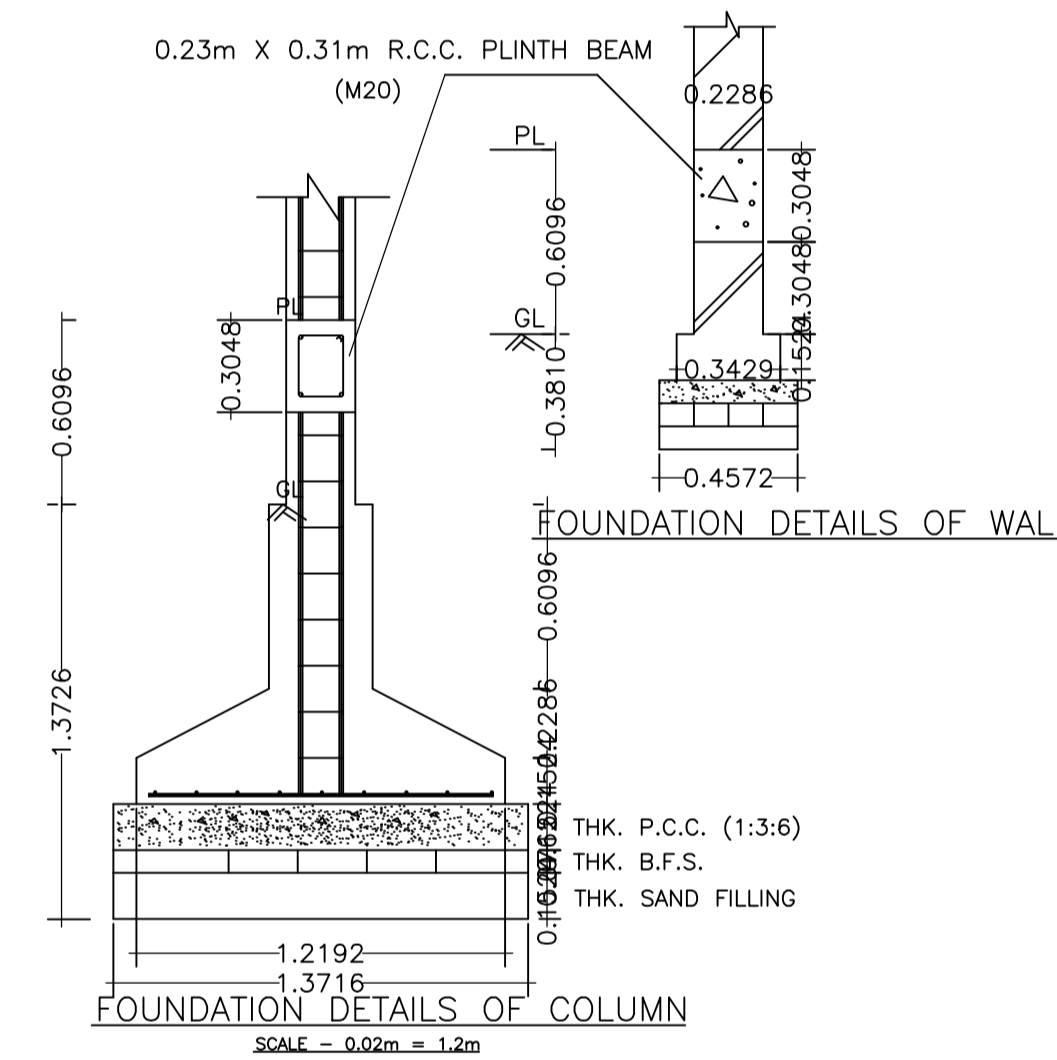


FOUNDATION DETAILS OF COLUMN  
SCALE - 0.02m = 1.2m

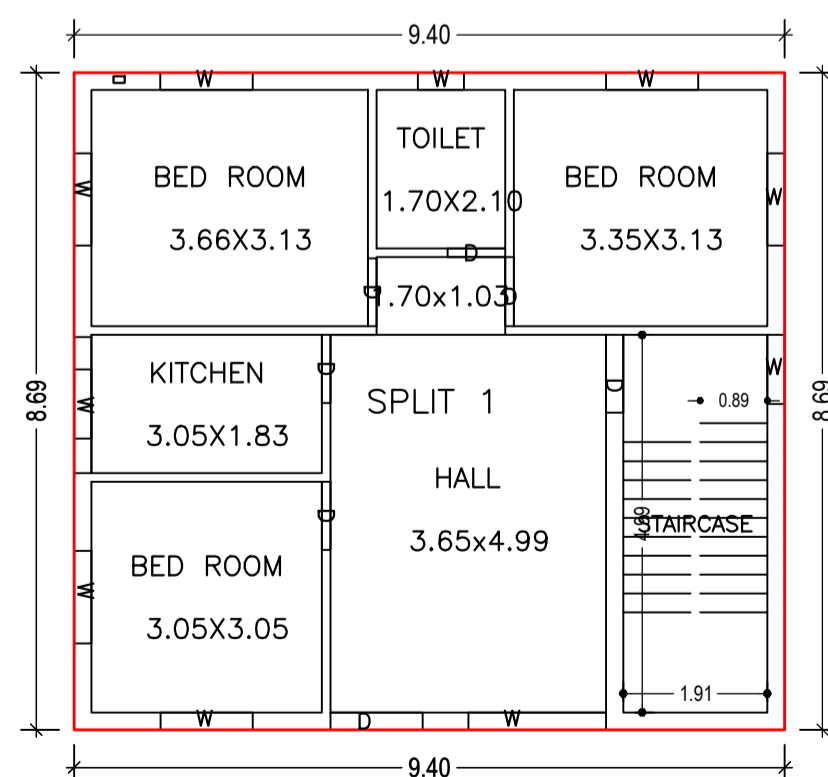


GROUND FLOOR PLAN  
(Proposed)  
(SCALE 1:100)

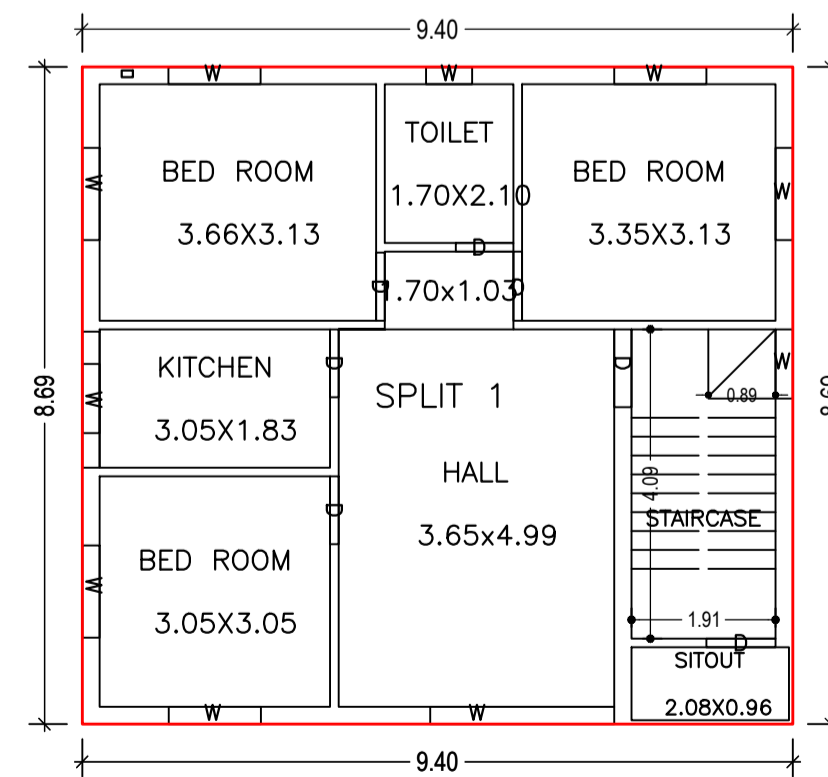

FIRST FLOOR PLAN  
(Proposed)  
(SCALE 1:100)

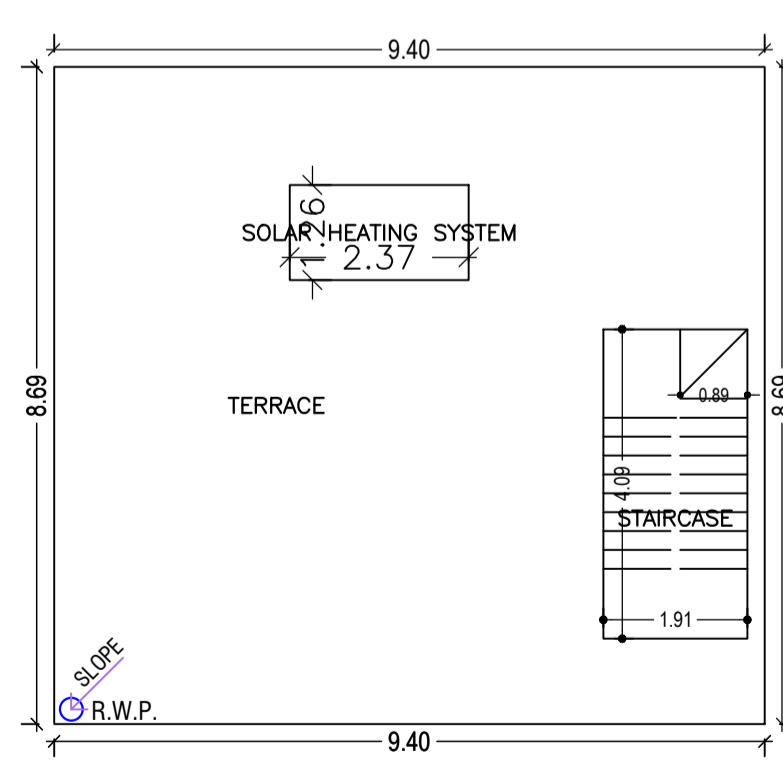

TERRACE FLOOR PLAN  
(SCALE 1:100)

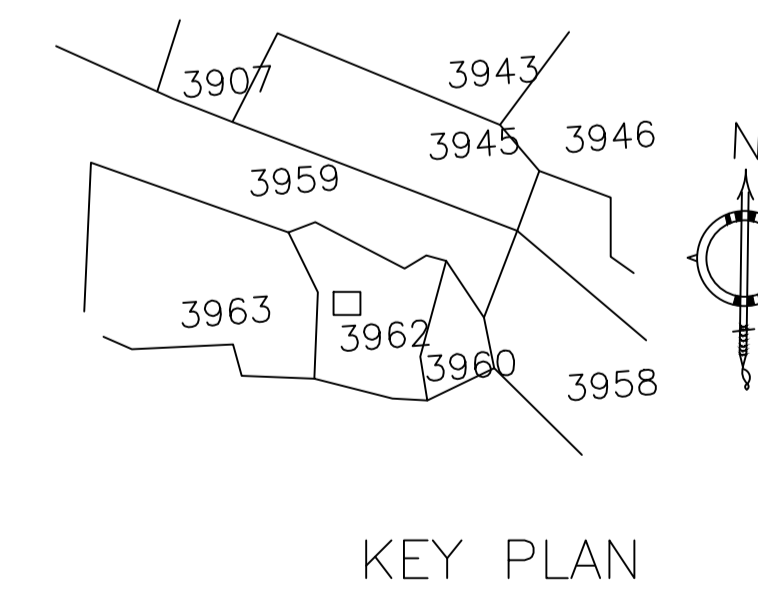

KEY PLAN

LTP NAME AND SIGNATURE	STRUCTURAL ENG'S NAME AND SIGNATURE	BUILDER NAME AND SIGNATURE	DIGITAL SIGNATURE
RAM PRATAP SINGH MADA/ARC/0024/2019			