



Proposal Basic Information

Proposal File No.	MADA/BP/0339/2021
Owner Name	SMT. SHIBANI MONDAL
Khata No	OLD KHATA NO-10, NEW KHATA NO-133
Plot No	OLD PLOT NO. 502, NEW PLOT NO. 1446
Village Name	Jalgora
Use	Residential
SubUse	Bungalow/ Dwelling / Non Apartment


AREA STATEMENT MINERAL AREA DEVELOPMENT AUTHORITY	VERSION NO.: 1.0.62 VERSION DATE: 16/10/2020
PROJECT DETAIL:	
Region: JHARKHAND URBAN LOCAL BODIES	Plot Use: Residential
District: DHANBAD	Plot SubUse: Bungalow/ Dwelling / Non Apartment
Authority: MINERAL AREA DEVELOPMENT AUTHORITY	Plot/Nearby/Religious/Structure: NA
Inward No: MADA/BP/0339/2021	Plot/SubPlot No: OLD PLOT NO. 502, NEW PLOT NO. 1446
Application Type: General Proposal	North: Plot No. - SAME PLOT
Project Type: Building Permission	South: Plot No. - SAME PLOT
Nature of Development: New	East: Road Width - 6.10
Location of Development Area: Old Area	West: Plot No. - SAME PLOT
AREA DETAILS:	
AREA OF PLOT (Minimum)	(A) 103.82 SQ.MT.
NET AREA OF PLOT (Gross Plot Area - Deduction from Gross Plot area)	(A-Deductions) 103.82
Deduction for Balance Plot Area (from Gross Plot Area)	
Common Plot	10.38
Total	10.38
BALANCE AREA OF PLOT (Net Plot Area - Recreational/Amenity space)	(A-Deductions) 93.44
PLOT AREA FOR COVERAGE (Net Plot Area)	(A-Deductions) 103.82
Plot Area for FAR (Net Plot Area + Road Widening Area)	(A-Deductions) 103.82
COVERAGE CHECK	
Permissible Coverage area (70.00 %)	72.67
Proposed Coverage Area (56.61 %)	58.77
Total Prop. Coverage Area (56.61 %)	58.77
Balance coverage area (13.39 %)	13.90
FAR CHECK	
Perm. FAR Area (2.50)	259.55
Total Perm. FAR area	259.55
Residential FAR	117.55
Proposed FAR Area	117.55
Total Proposed FAR Area	117.55
Consumed FAR (Factor)	1.13
Balance FAR Area	142.00
BUILT UP AREA CHECK	
Total Proposed BuiltUp Area	118.41
ARCHITECT (Regd)	RAM PRATAP SINGH
ENGINEER (Regd)	
SUPERVISOR (Regd)	
OWNER (Regd)	SMT. SHIBANI MONDAL
DEVELOPMENT AUTHORITY LOCAL BODY	

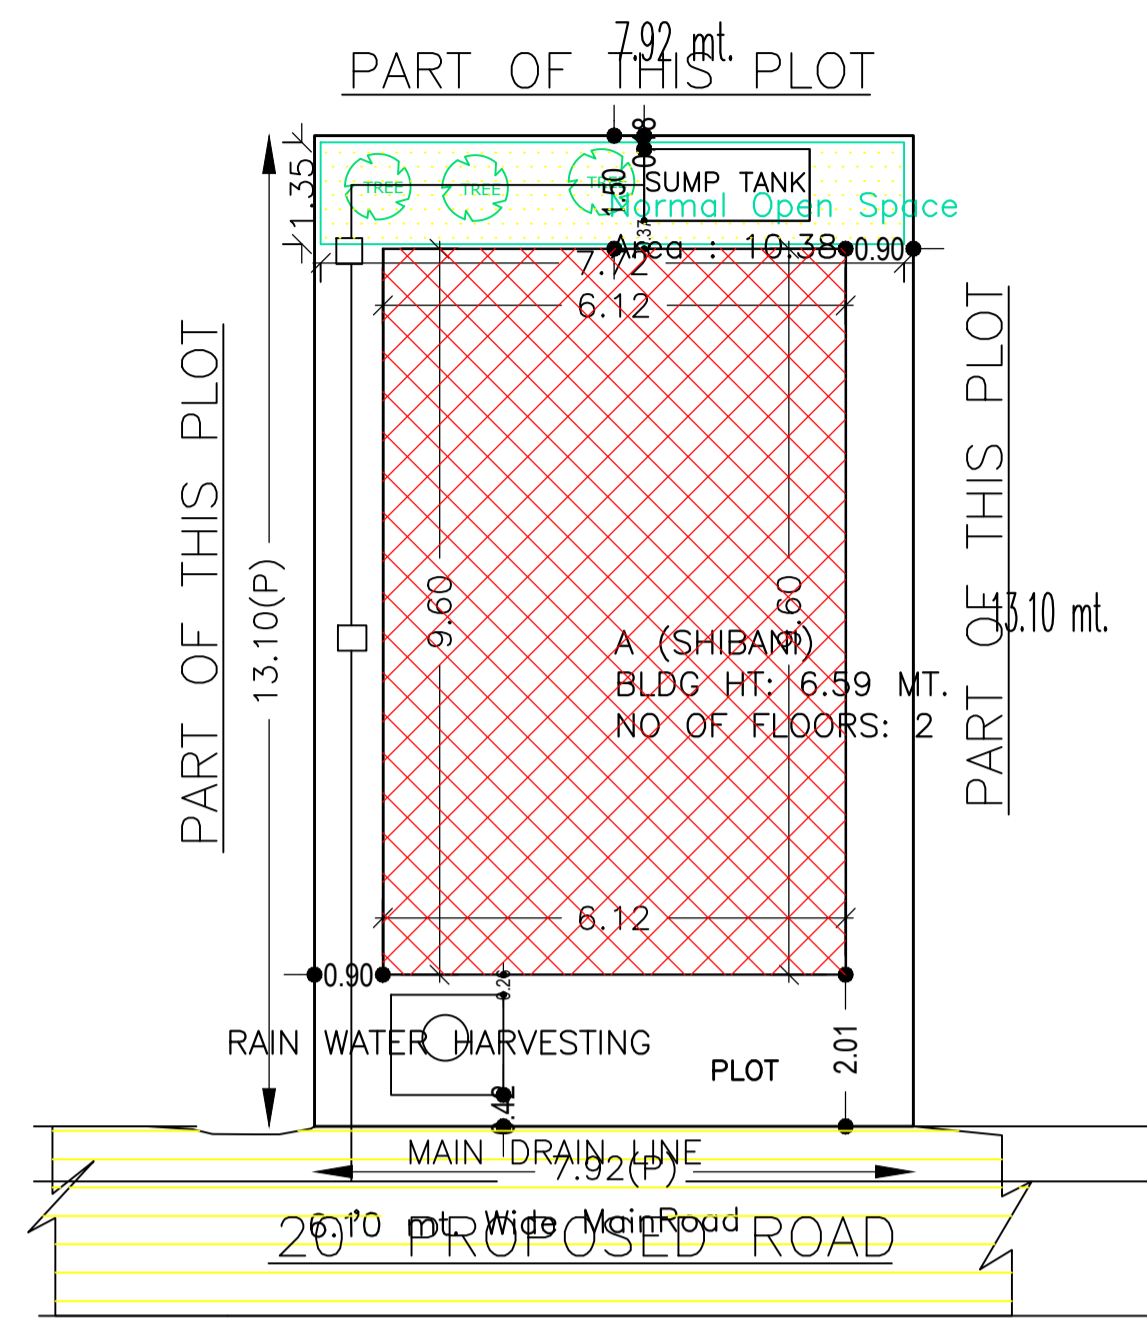


SITE PLAN
SCALE - 1" = 16'-0"

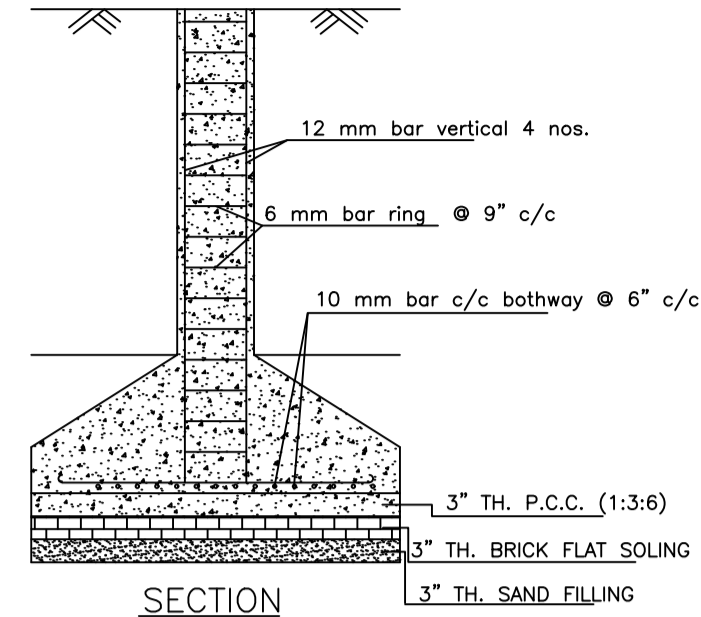


SECTION
PLAN
DETAILS OF COLUMN FOUNDATION
SCALE - 1" = 2'-0"

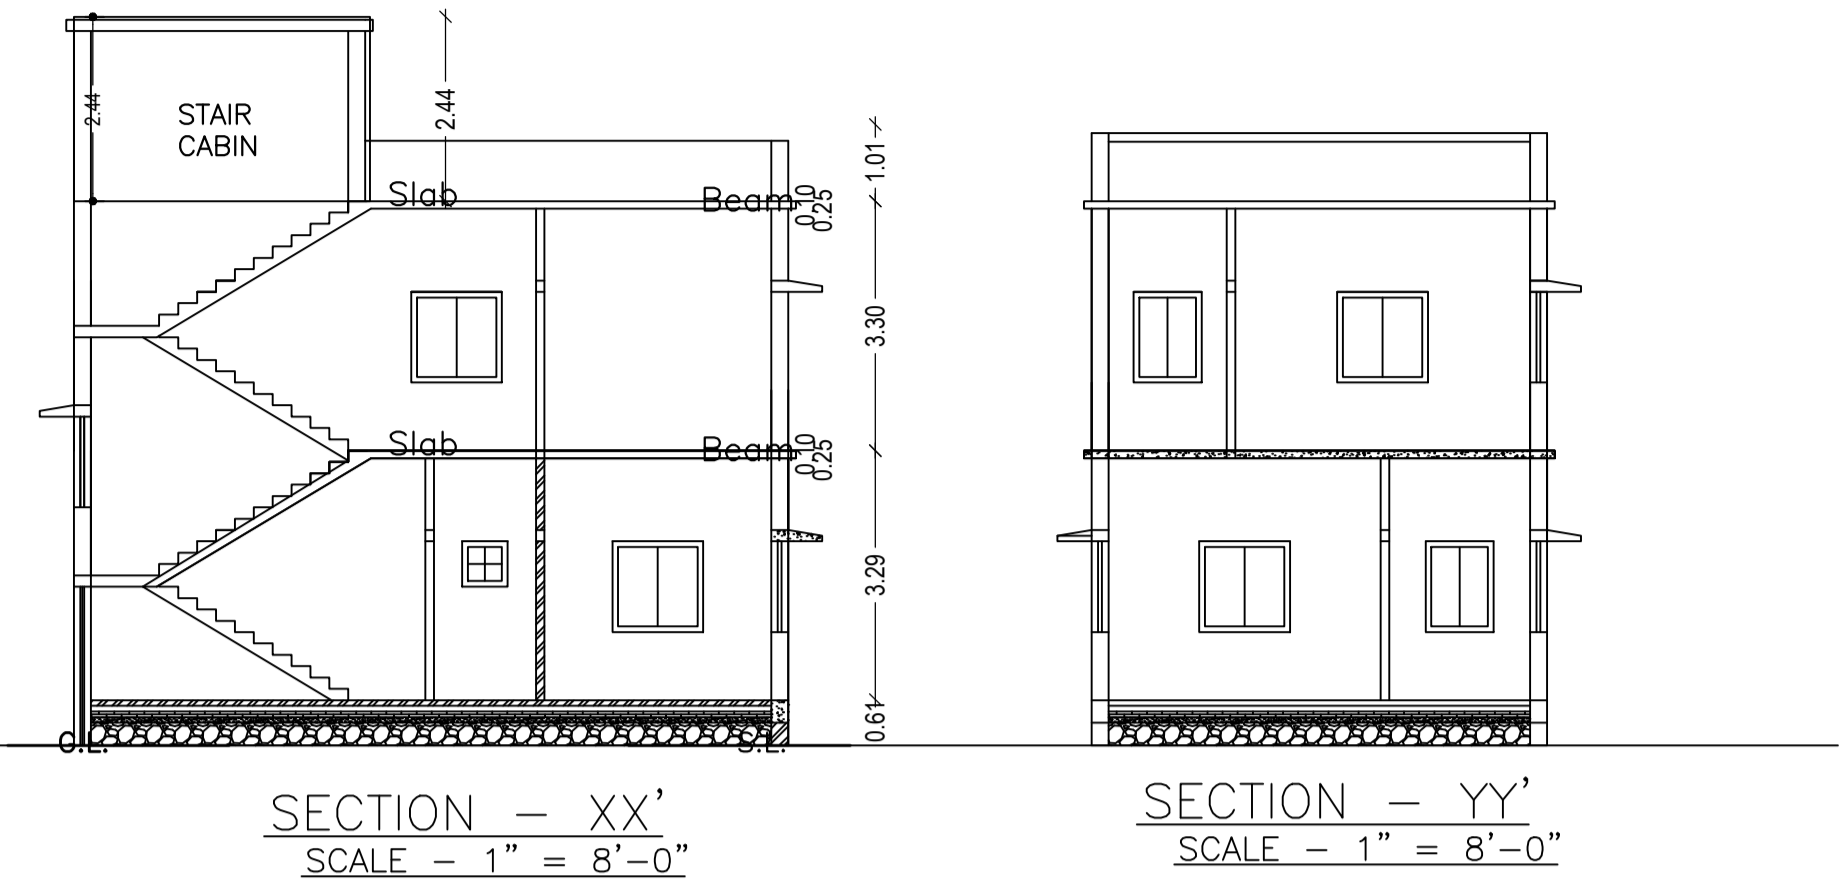


SECTION - XX'
SCALE - 1" = 8'-0"
SECTION - YY'
SCALE - 1" = 8'-0"
FRONT ELEVATION
SCALE - 1" = 8'-0"
RIGHT SIDE ELEVATION
SCALE - 1" = 8'-0"

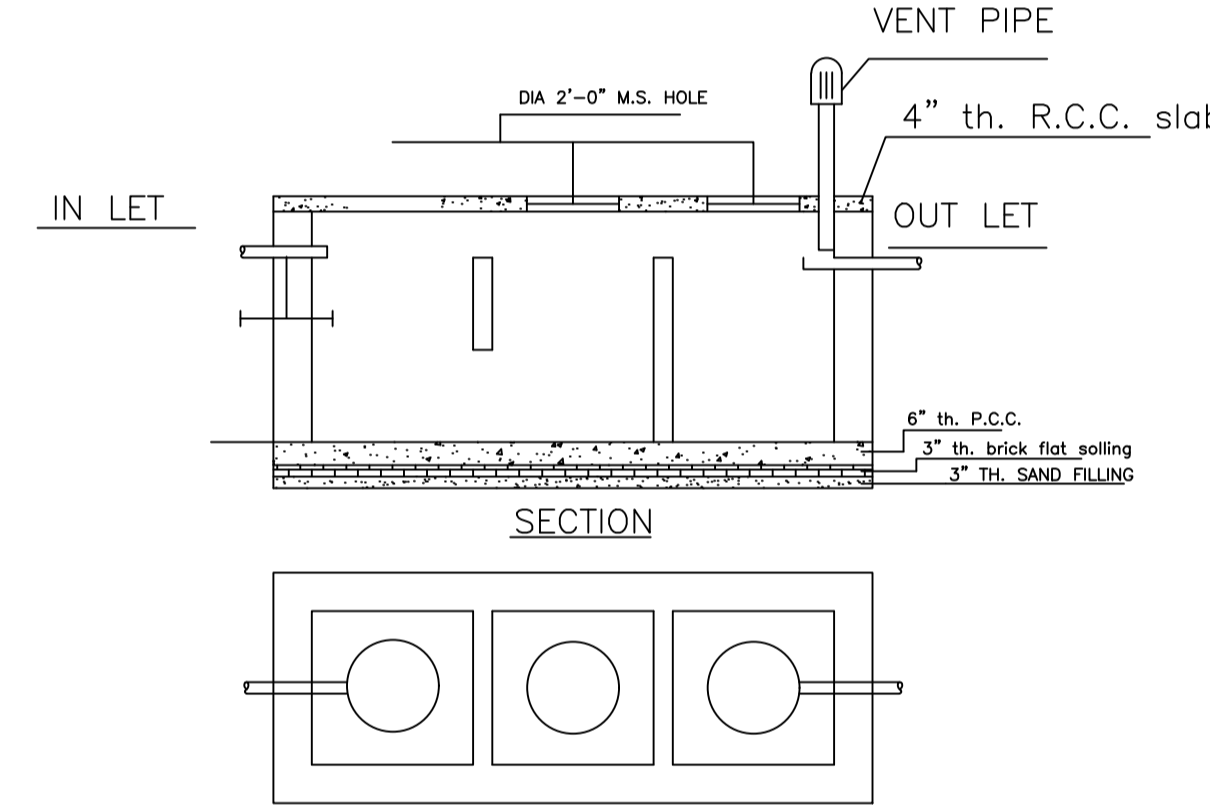


SECTION
DETAILS OF SEPTIC TANK
SCALE - 1" = 4'-0"

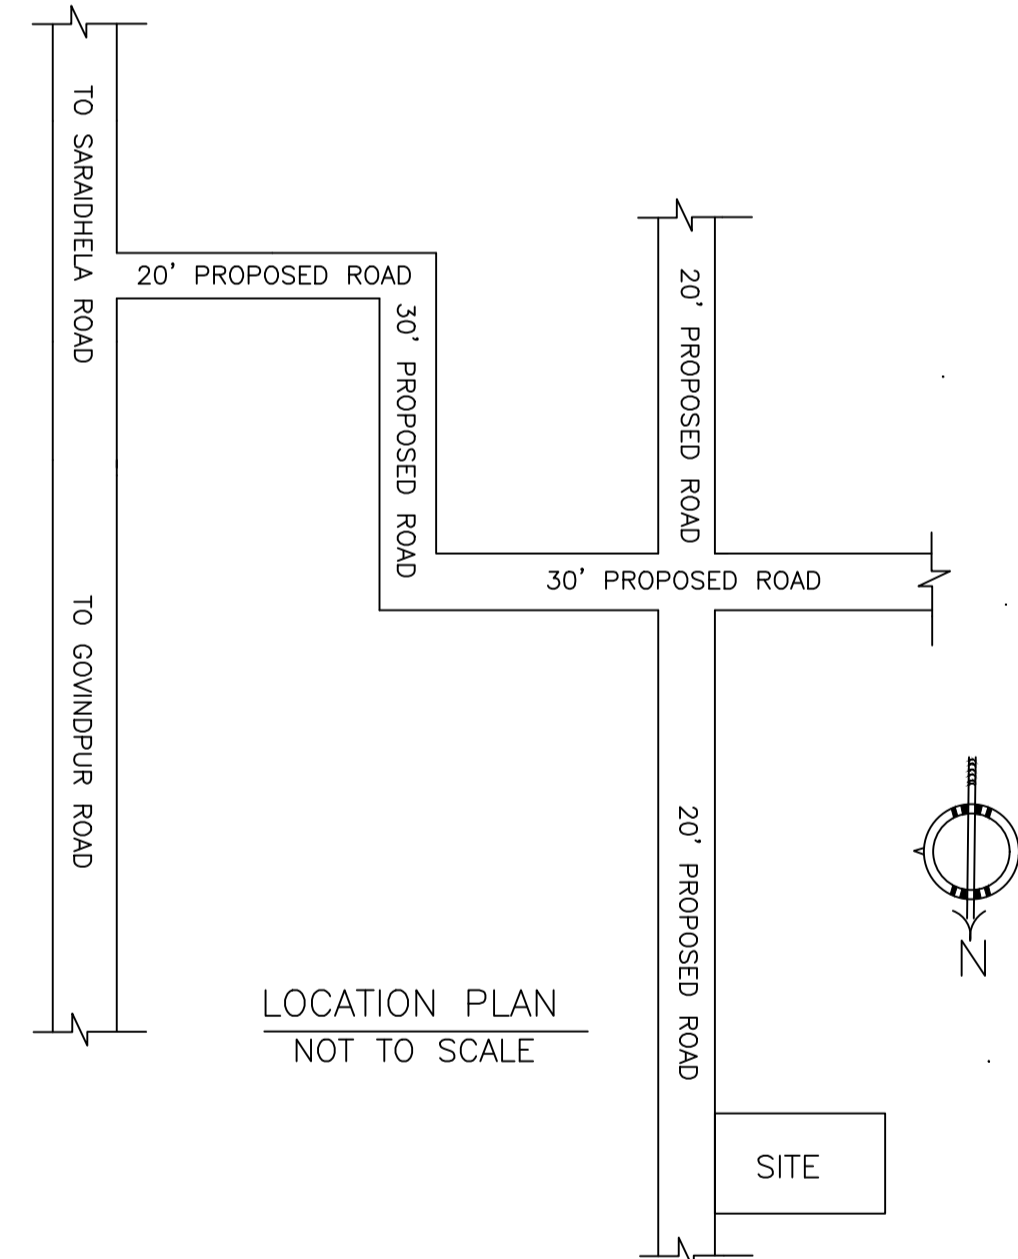

LOCATION PLAN
NOT TO SCALE

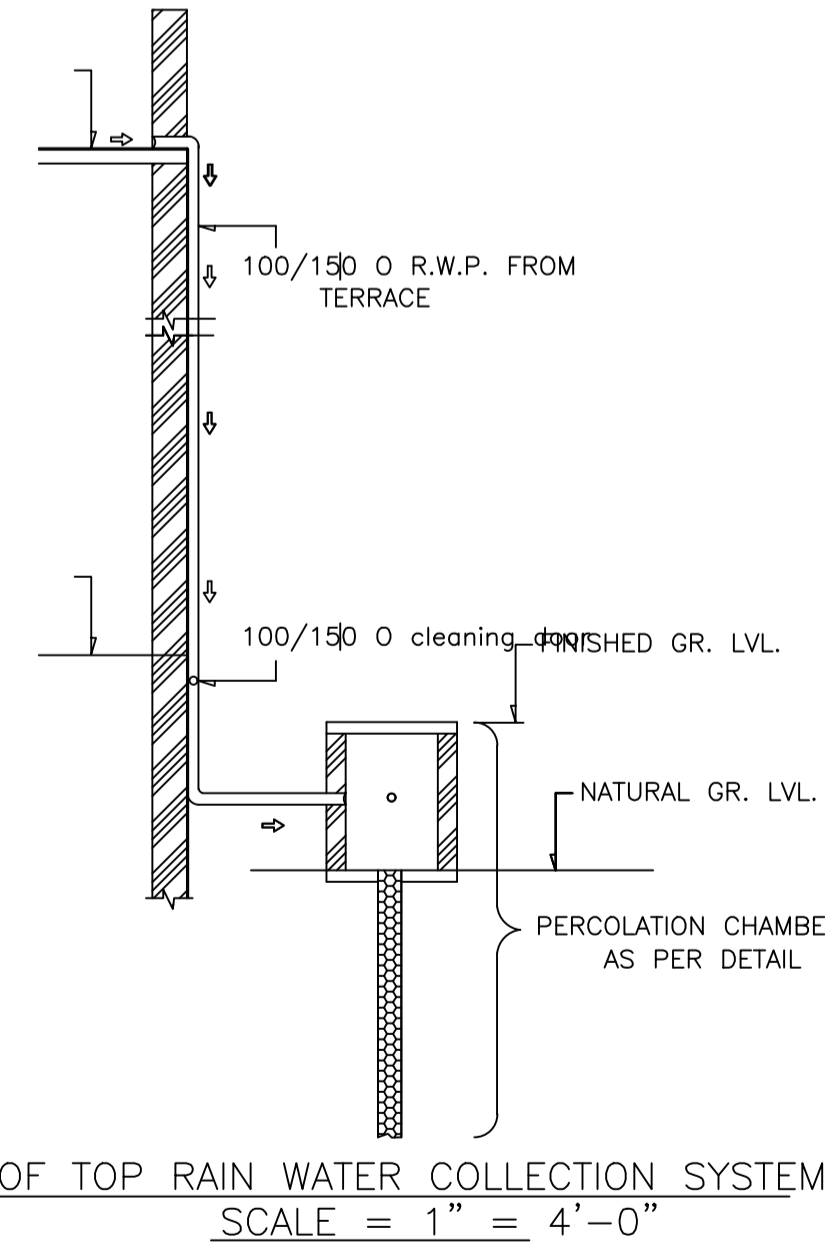

SECTION OF SOAK PIT
DETAILS OF SOAK PIT
SCALE = 1" = 2'-0"

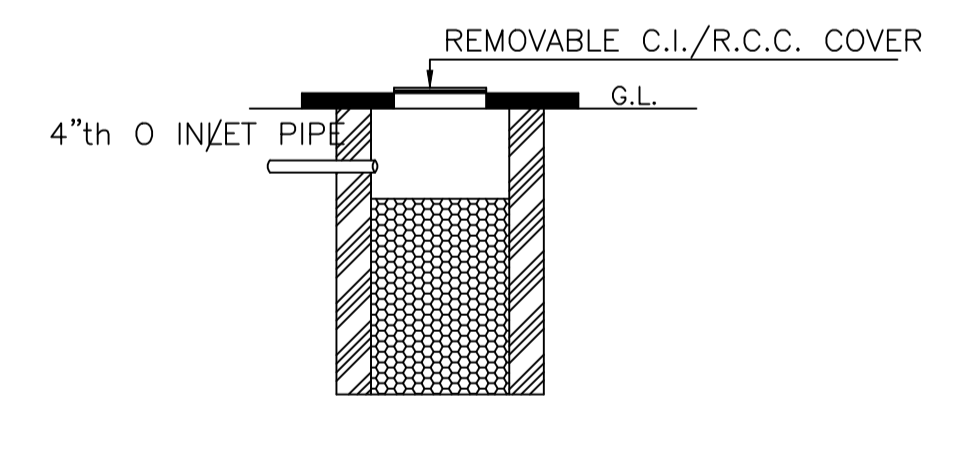

SECTION ON A - B
DETAILS DRAWING OF RAIN WATER HARVESTING
SCALE:- 1"=2'-0"

SCHEDULE OF DOOR:


BUILDING NAME	NAME	LENGTH	HEIGHT	NOS
A (SHIBANI)	D	0.76	2.10	03
A (SHIBANI)	D	0.91	2.10	02
A (SHIBANI)	D	1.07	2.10	04

SCHEDULE OF WINDOW/VENTILATION:

BUILDING NAME	NAME	LENGTH	HEIGHT	NOS
A (SHIBANI)	w	0.61	1.20	03
A (SHIBANI)	w	0.91	1.20	02
A (SHIBANI)	w	1.22	1.20	12

Building :A (SHIBANI)

Floor Name	Total Built Up Area (Sq.mt.)	Deductions (Area in Sq.mt.)	Proposed FAR Area (Sq.mt.)	Total FAR Area (Sq.mt.)	Total Consumed Additional FAR Area (Sq.mt.)	Trmt (No.)
Ground Floor	59.64	0.87	58.77	58.77	58.77	01
First Floor	58.77	0.00	58.77	58.77	58.77	00
Terrace Floor	0.00	0.00	0.00	0.00	0.00	00
Total :	118.41	0.87	117.54	117.54	117.54	01
Total Number of Same Buildings :	1					
Total :	118.41	0.87	117.54	117.54	117.54	01

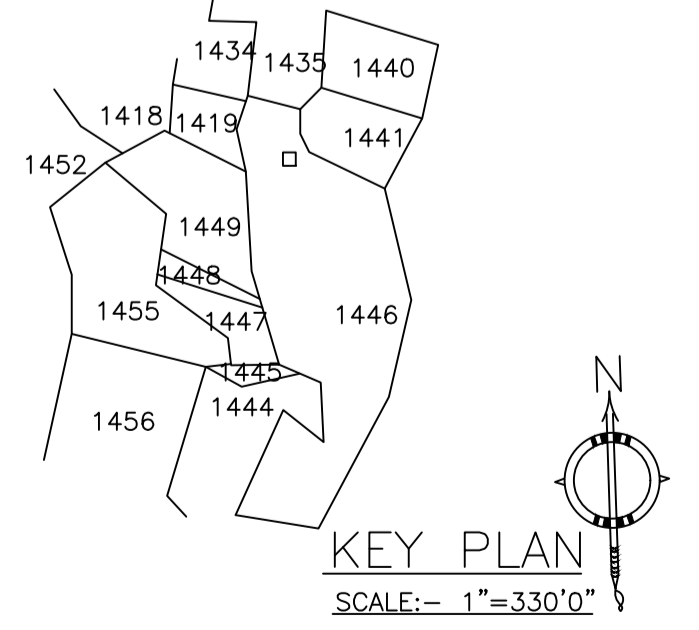

KEY PLAN
SCALE:- 1"=330'0"

COLOR INDEX

PLOT BOUNDARY	Black
ABUTTING ROAD	Green
PROPOSED CONSTRUCTION	Red
COMMON PLOT	Yellow
ROAD WIDENING AREA	Blue
EXISTING (To be retained)	Light Blue
EXISTING (To be demolished)	Dark Blue

Buildingwise Floor FAR Details

Floor Name	Building Name A (SHIBANI)		Total	
	Proposed Built Up Area (Sq.mt.)	Proposed FAR Area (Sq.mt.)	Total Proposed Built Up Area (Sq.mt.)	Total FAR Area (Sq.mt.)
Ground Floor	59.64	58.77	59.64	58.77
First Floor	58.77	58.77	58.77	58.77
Terrace Floor	0.00	0.00	0.00	0.00
Total :	118.41	117.54	118.41	117.54

Building USE/SUBUSE Details

Building Name	Building Use	Building SubUse	Building Structure
A (SHIBANI)	Residential	Residential Bldg/Apartment	Non-Highrise

UnitBUA Table for Building :A (SHIBANI)

FLOOR	Name	UnitBUA Type	UnitBUA Area	Carpet Area	No. of Rooms	No. of Tenement
GROUND FLOOR PLAN	SPLIT 1	FLAT	117.55	117.46	5	1
FIRST FLOOR PLAN	SPLIT 1	FLAT	0.00	0.00	6	0
Total:	-	-	117.55	117.46	11	1









FAR & Tenement Details (Table 4c-1)

Building	No. of Same Bldg	Total Built Up Area (Sq.mt.)	Deductions (Area in Sq.mt.)	Proposed FAR Area (Sq.mt.)	Total FAR Area (Sq.mt.)	Total Consumed Additional FAR Area (Sq.mt.)	Trmt (No.)
A (SHIBANI)	1	118.41	0.87	117.54	117.54	117.54	01
Grand Total :	1	118.41	0.87	117.54	117.54	117.54	01

LTP NAME AND SIGNATURE RAM PRATAP SINGH MADA/ARC/0024/2019	STRUCTURAL ENG'S NAME AND SIGNATURE	BUILDER NAME AND SIGNATURE	DIGITAL SIGNATURE
--	-------------------------------------	----------------------------	-------------------

Proposal Basic Information

Proposal File No.	MADA/BP/0339/2021
Owner Name	SMT. SHIBANI MONDAL
Khata No	OLD KHATA NO-10, NEW KHATA NO-133
Plot No	OLD PLOT NO. 502, NEW PLOT NO. 1446
Village Name	Jalgora
Use	Residential
SubUse	Bungalow/ Dwelling / Non Apartment

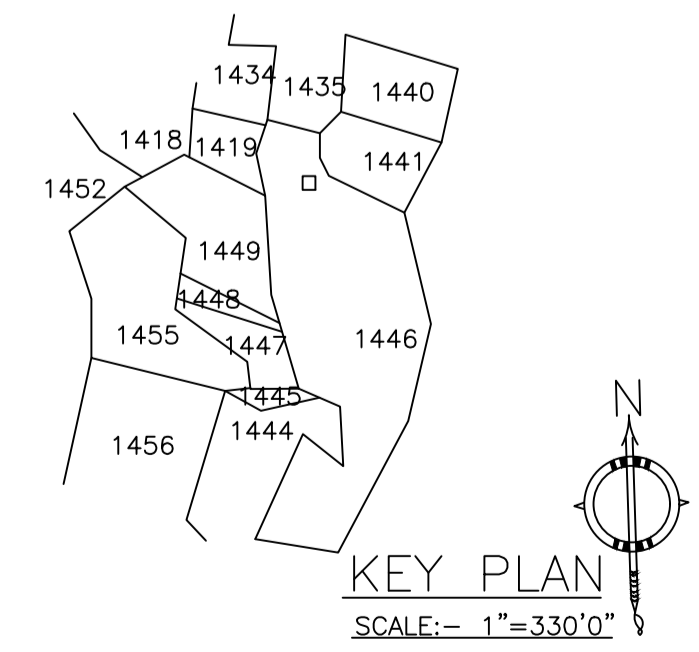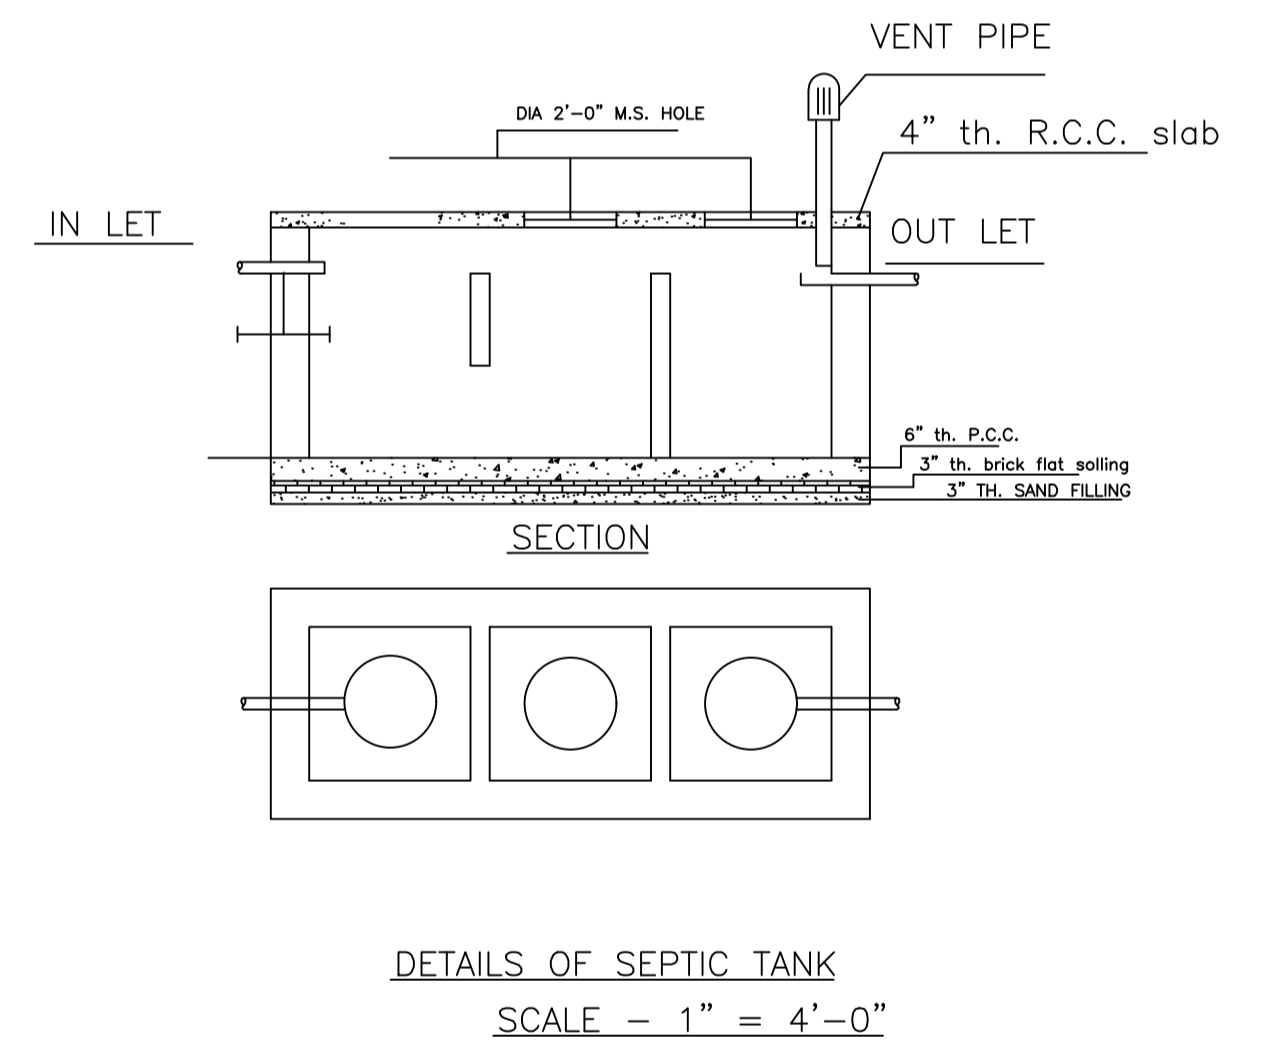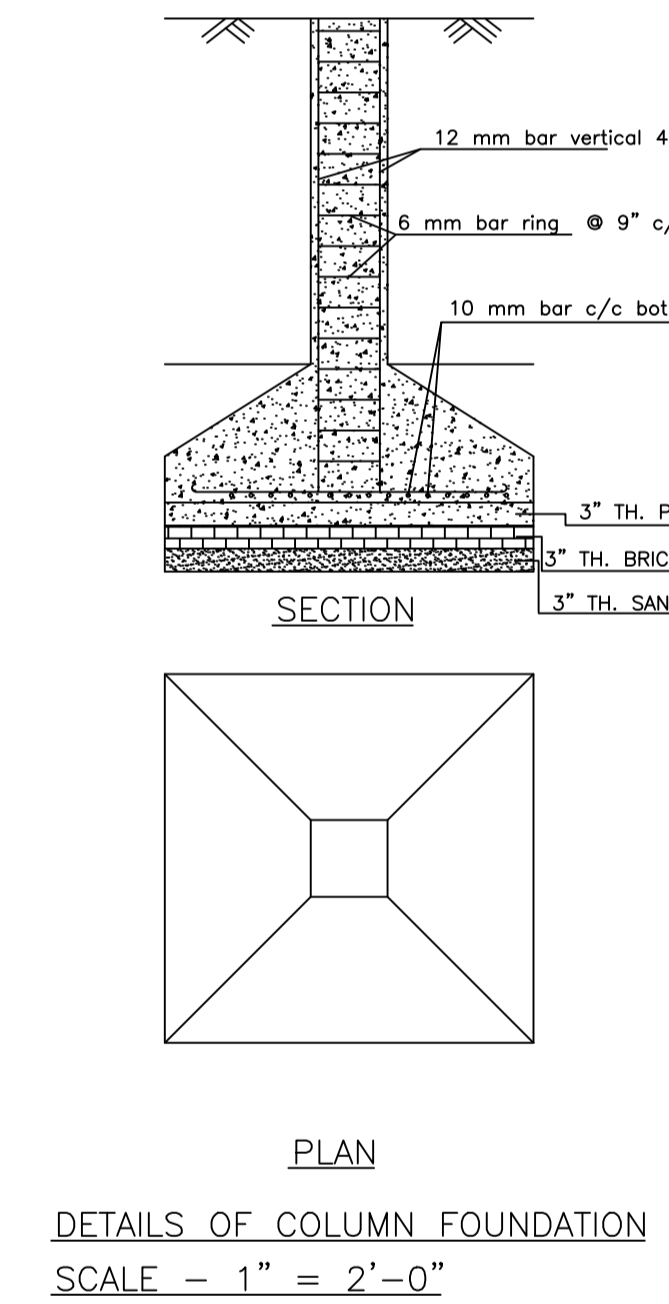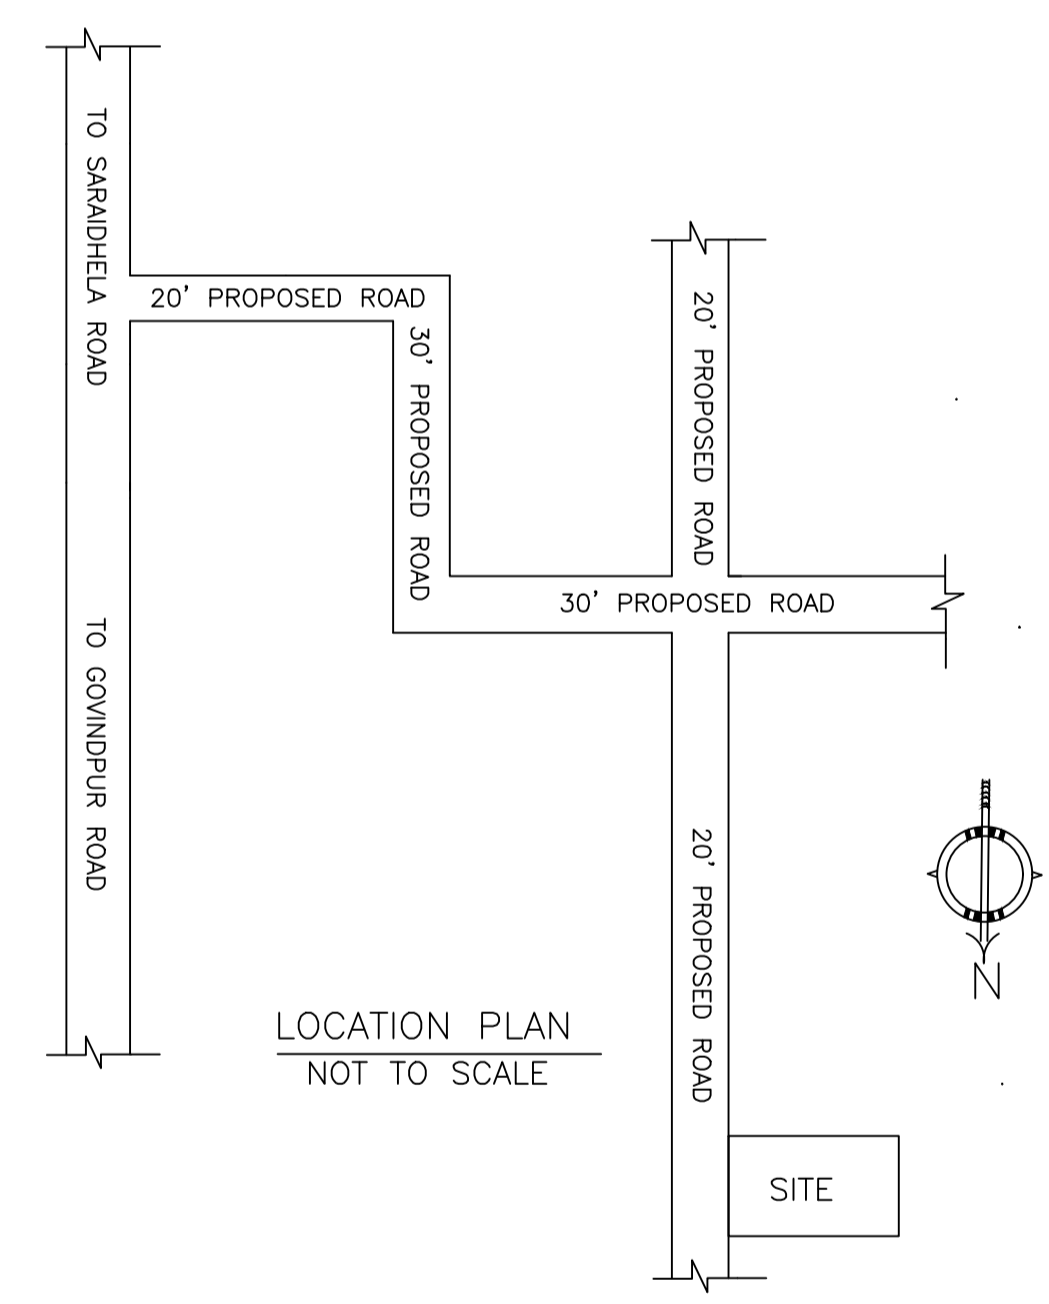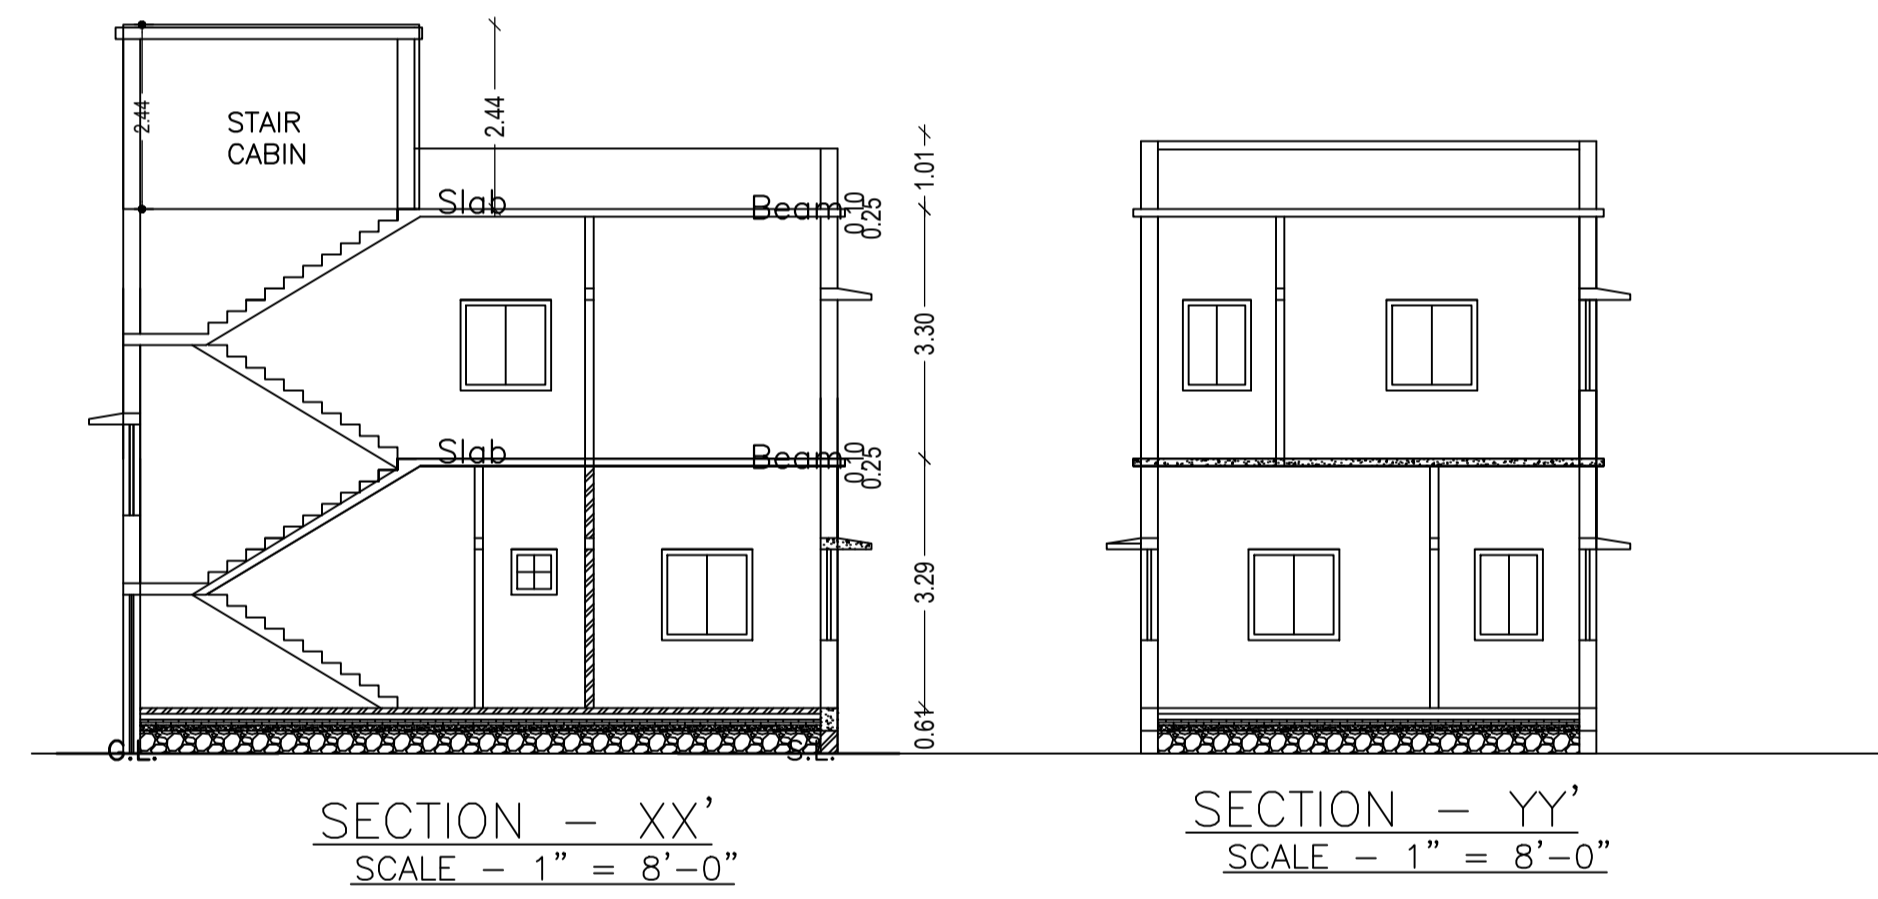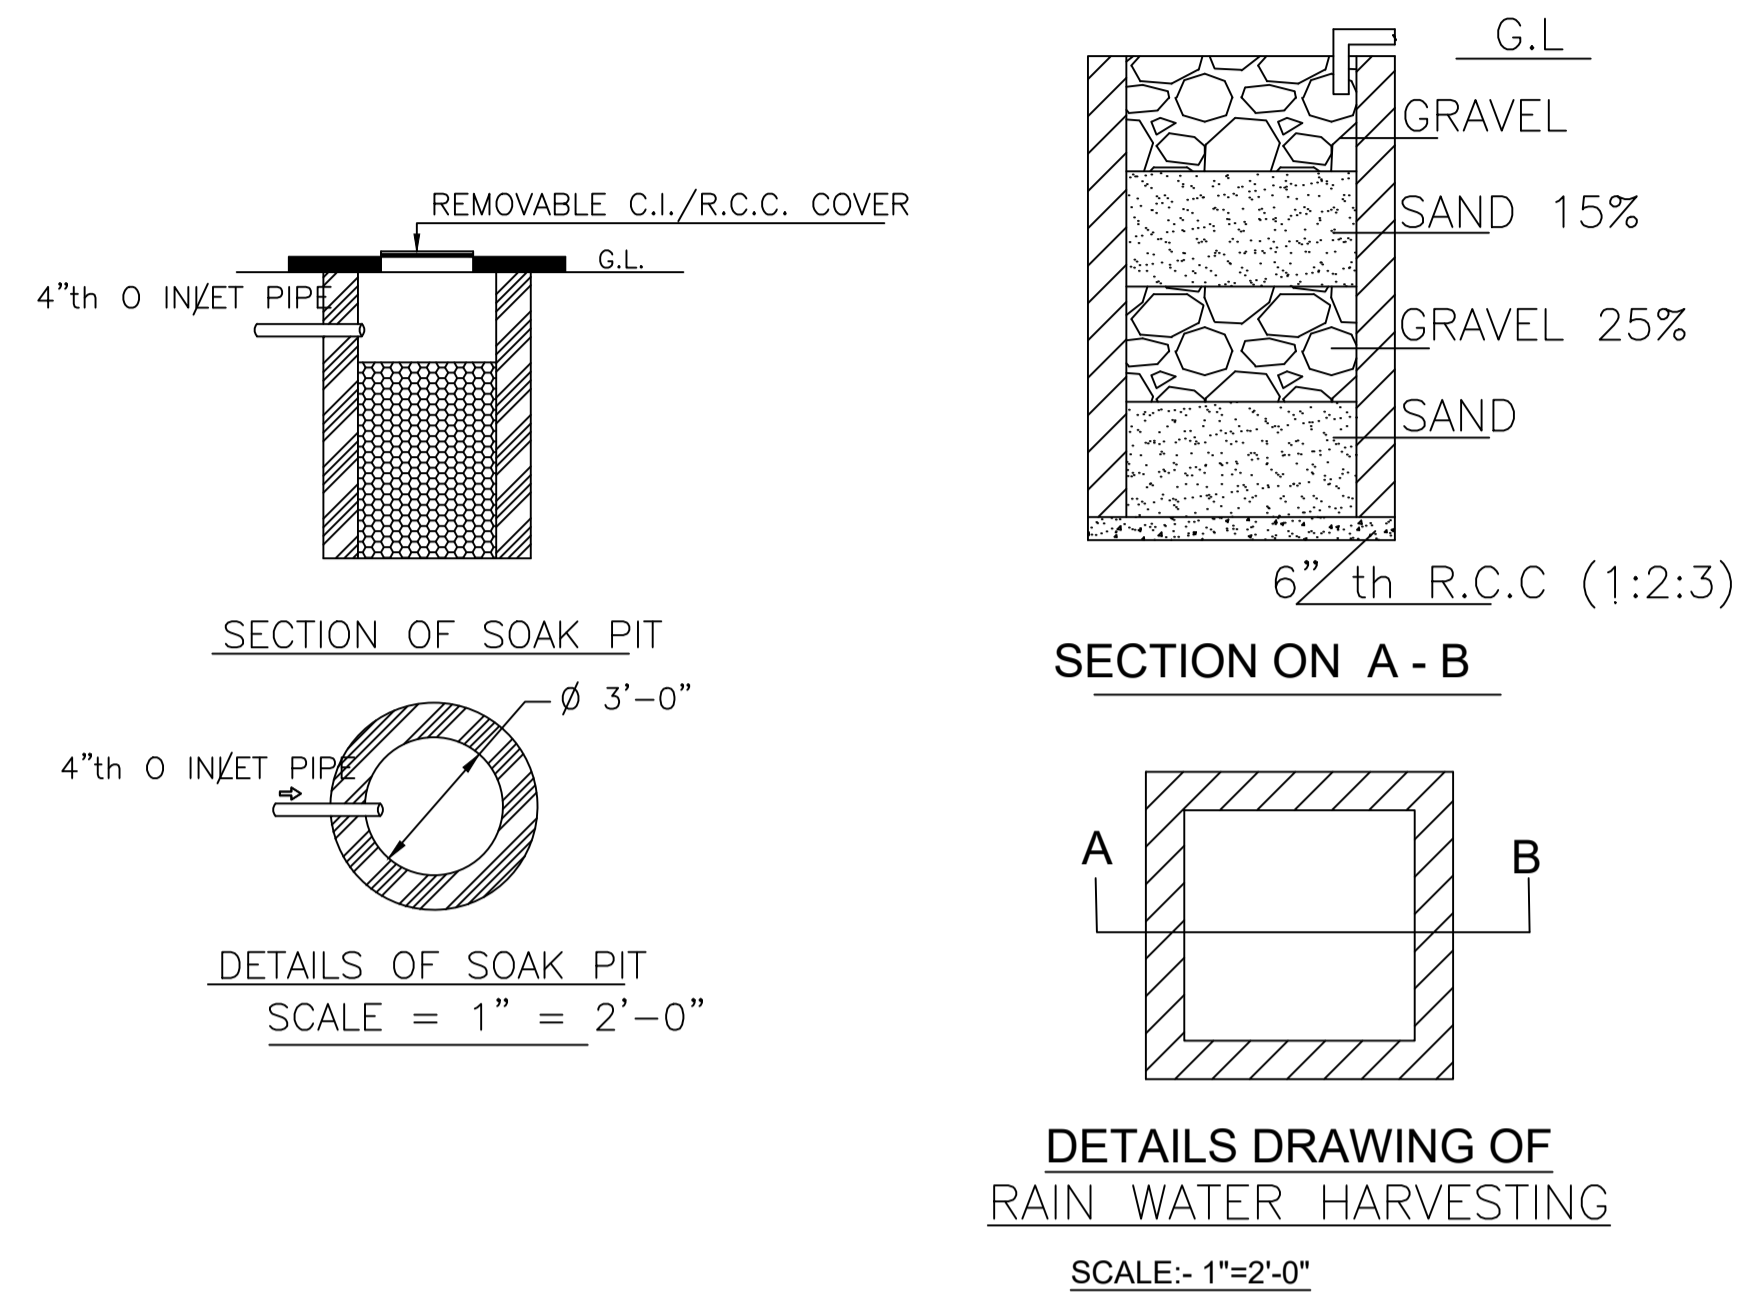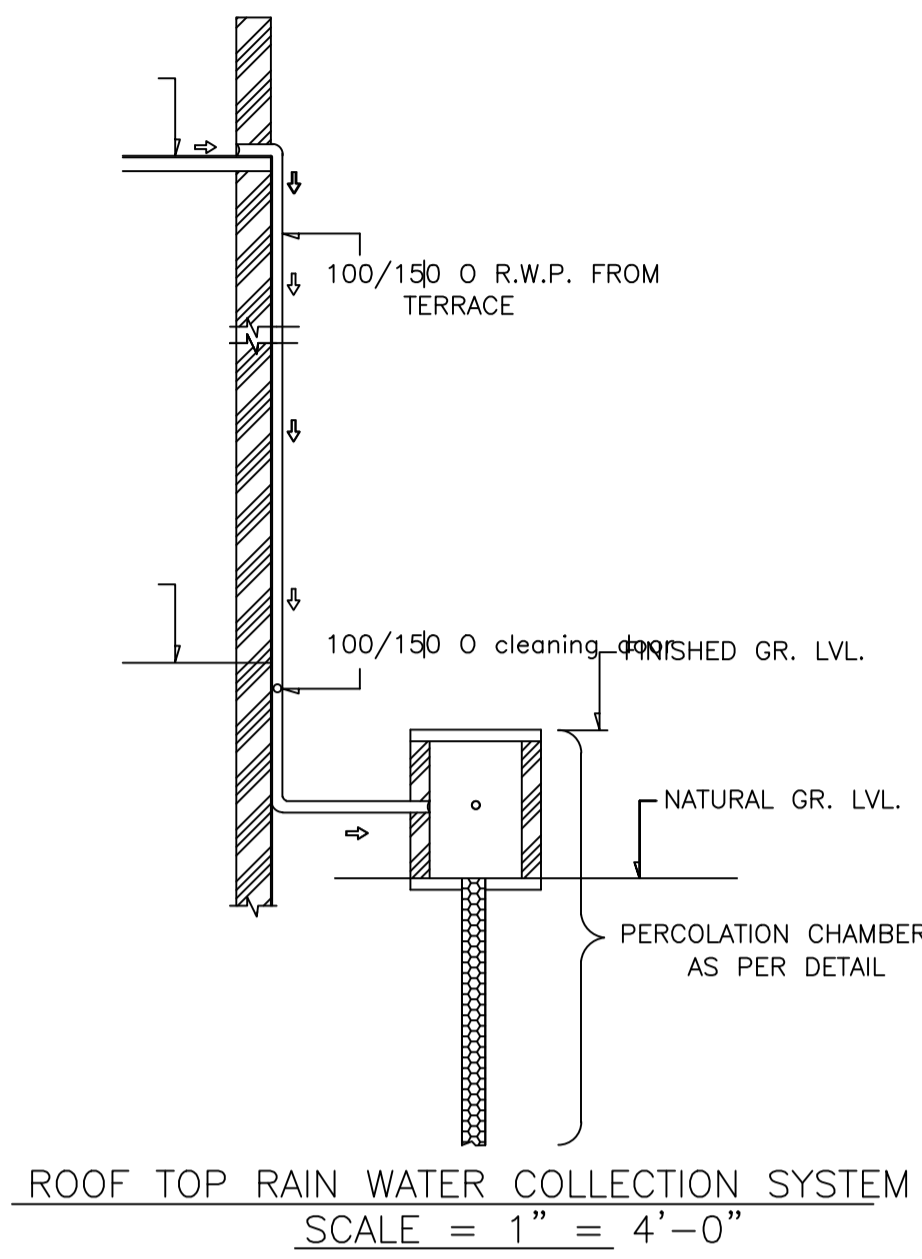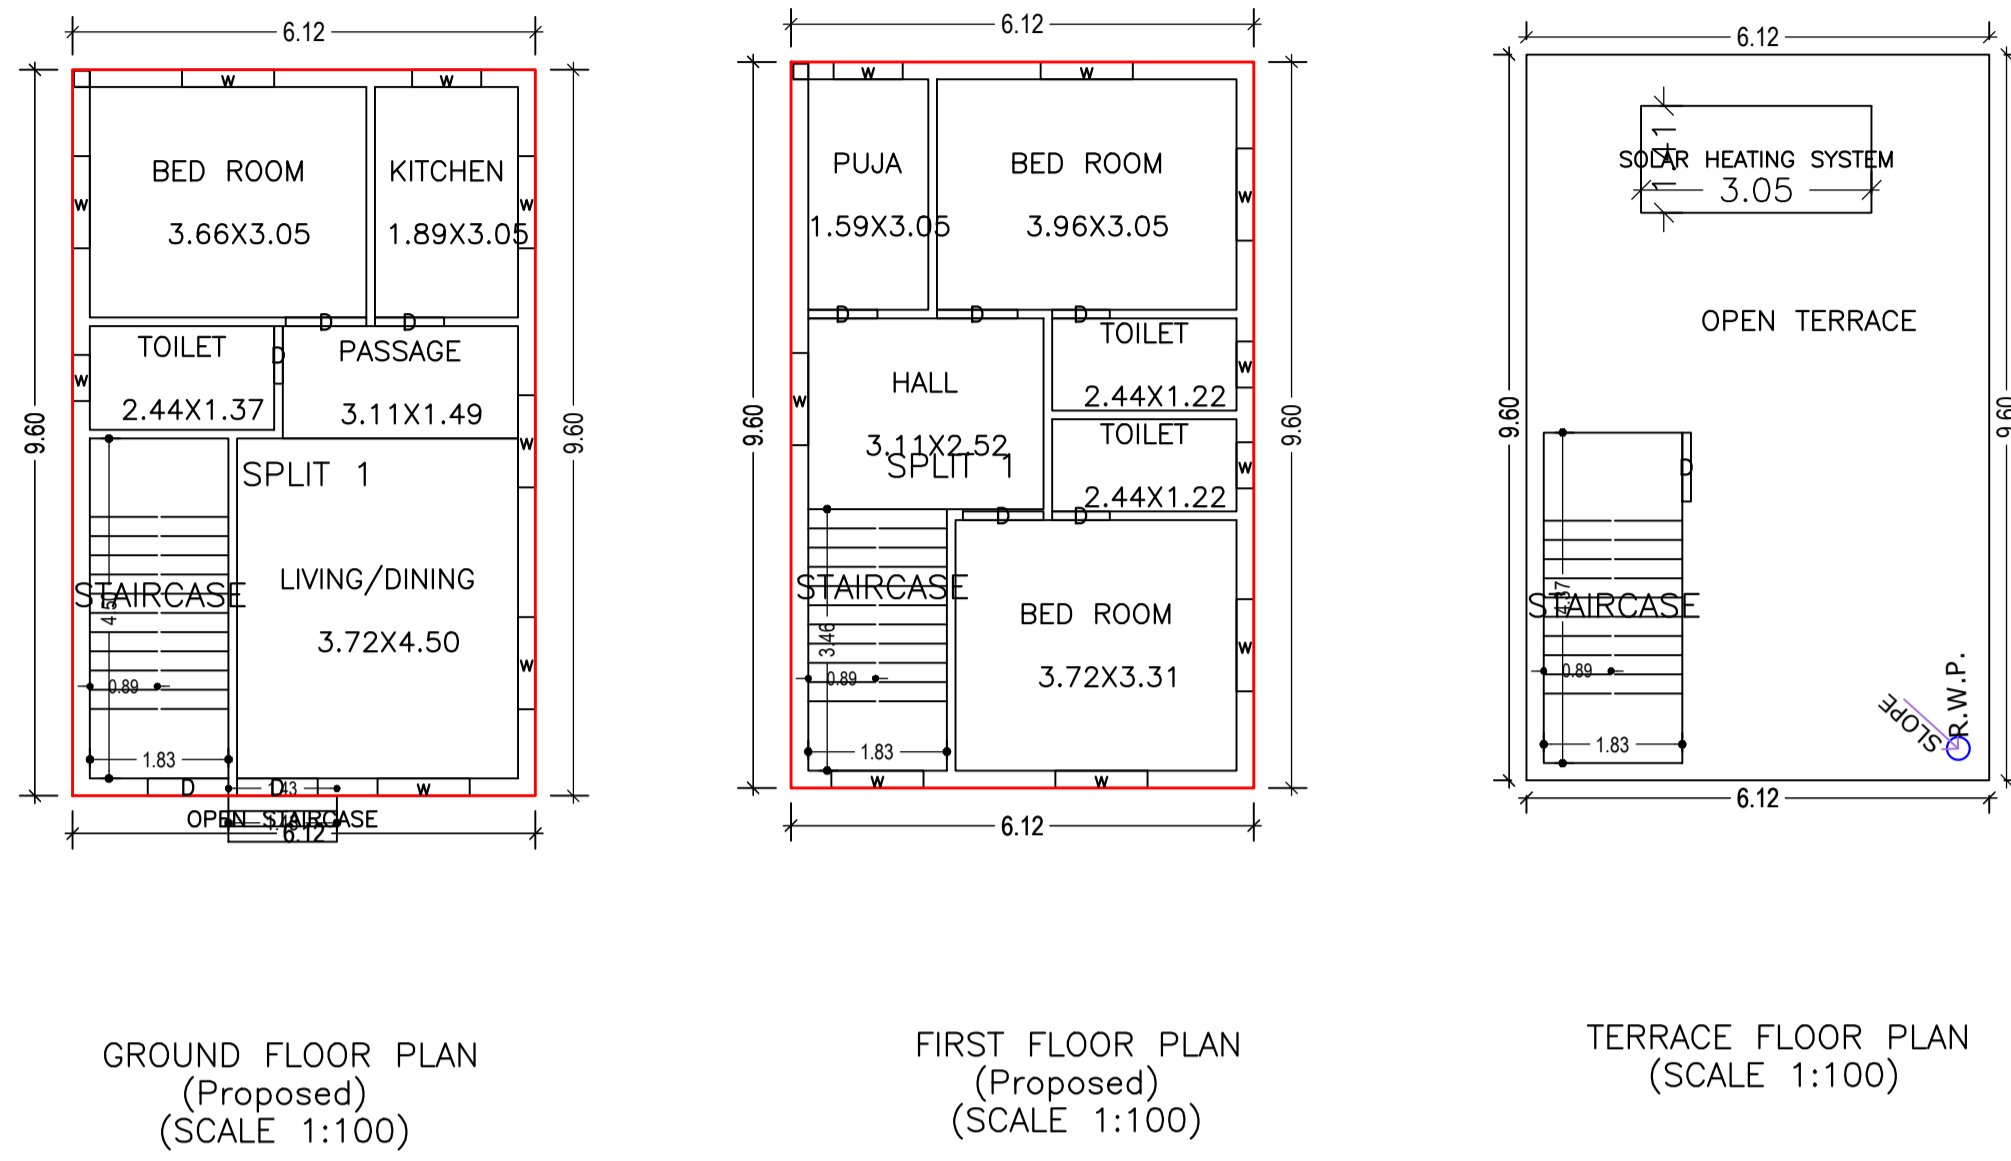

LTP NAME AND SIGNATURE	STRUCTURAL ENG'S NAME AND SIGNATURE	BUILDER NAME AND SIGNATURE	DIGITAL SIGNATURE
RAM PRATAP SINGH MADA/ARC/0024/2019			