



Proposal Basic Information


Proposal File No.	MADA/BP/0341/2021
Owner Name	SHYAM CHARAN DAS
Khata No	OLD KHATA NO-10, NEW KHATA NO-133
Plot No	OLD PLOT NO. 502, NEW PLOT NO. 1446
Village Name	Jialgora
Use	Residential
SubUse	Bungalow/ Dwelling / Non Apartment

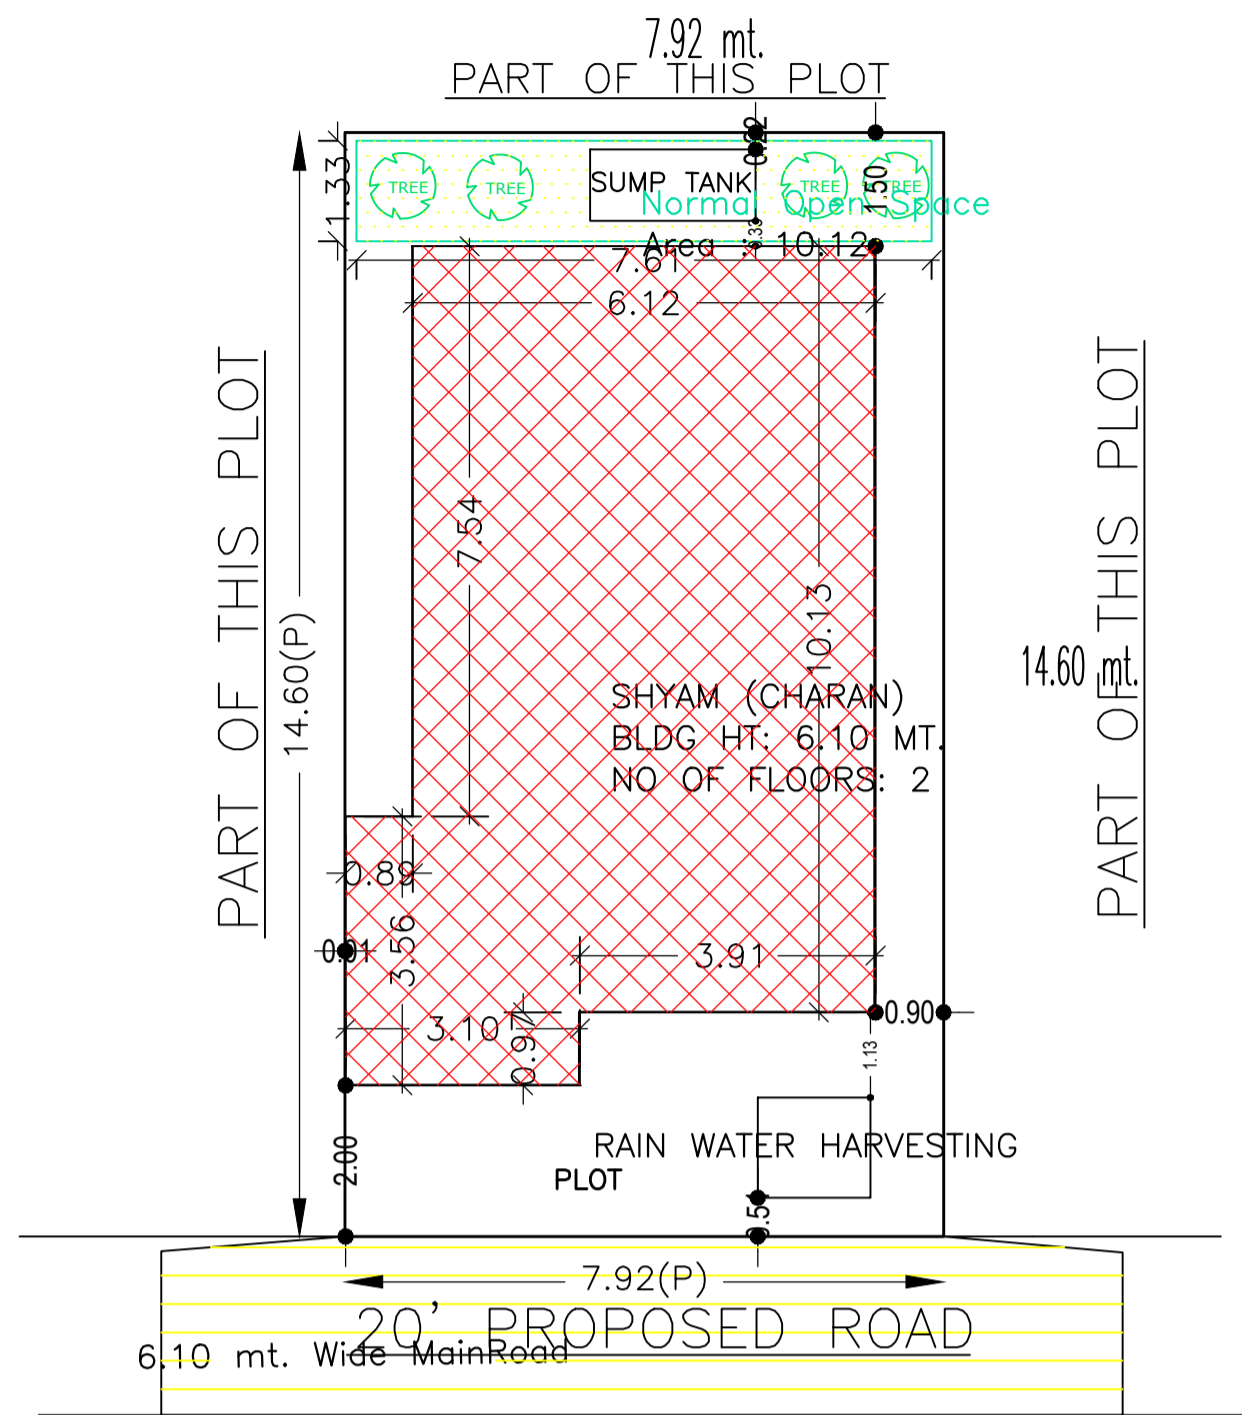

SITE PLAN  
SCALE - 1" = 16'-0"

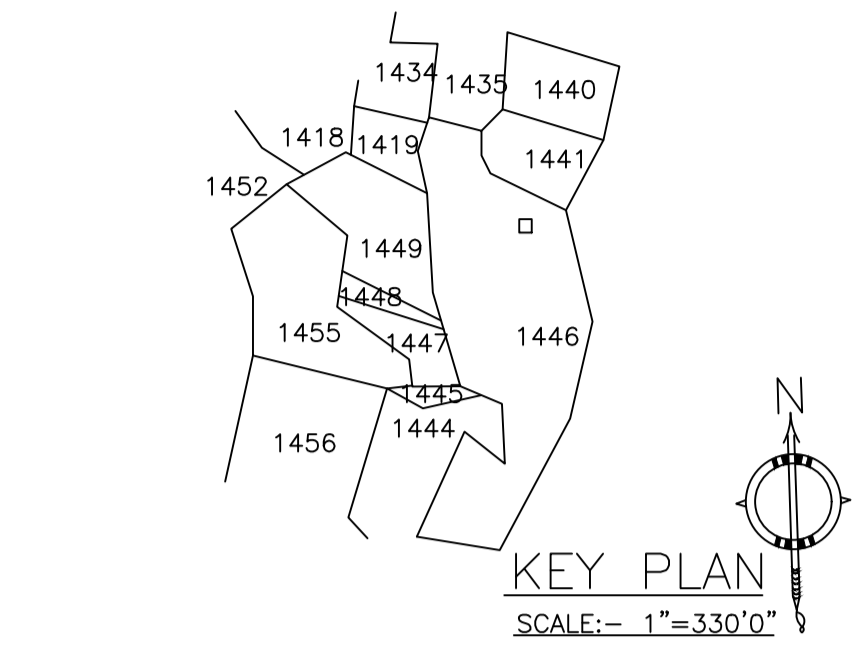


KEY PLAN  
SCALE:- 1"=330'0"

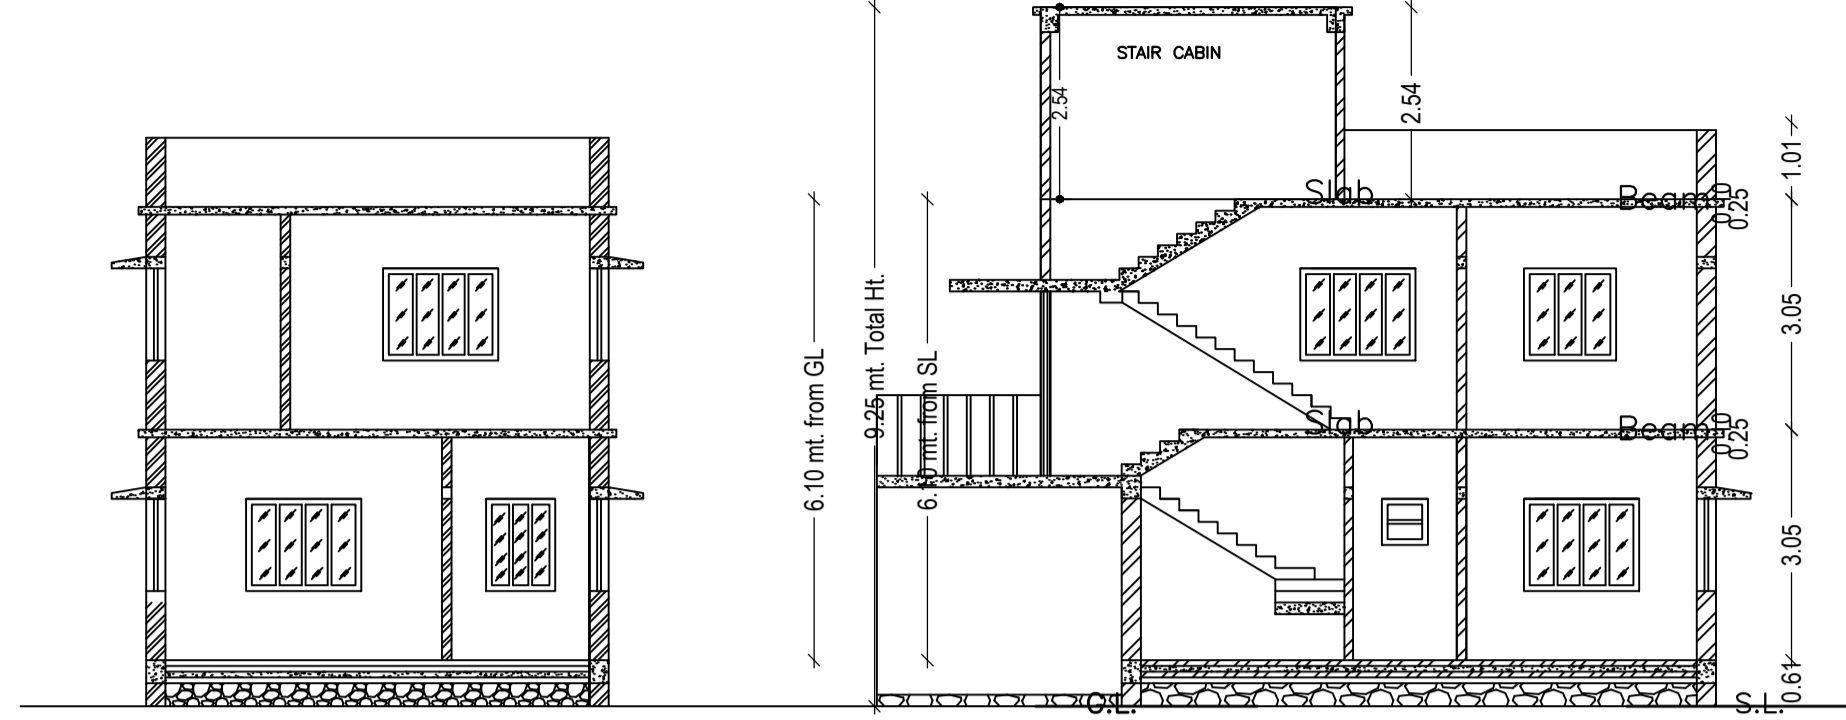


SECTION - XX'  
SCALE - 1" = 8'-0"


SECTION - YY'  
SCALE - 1" = 8'-0"

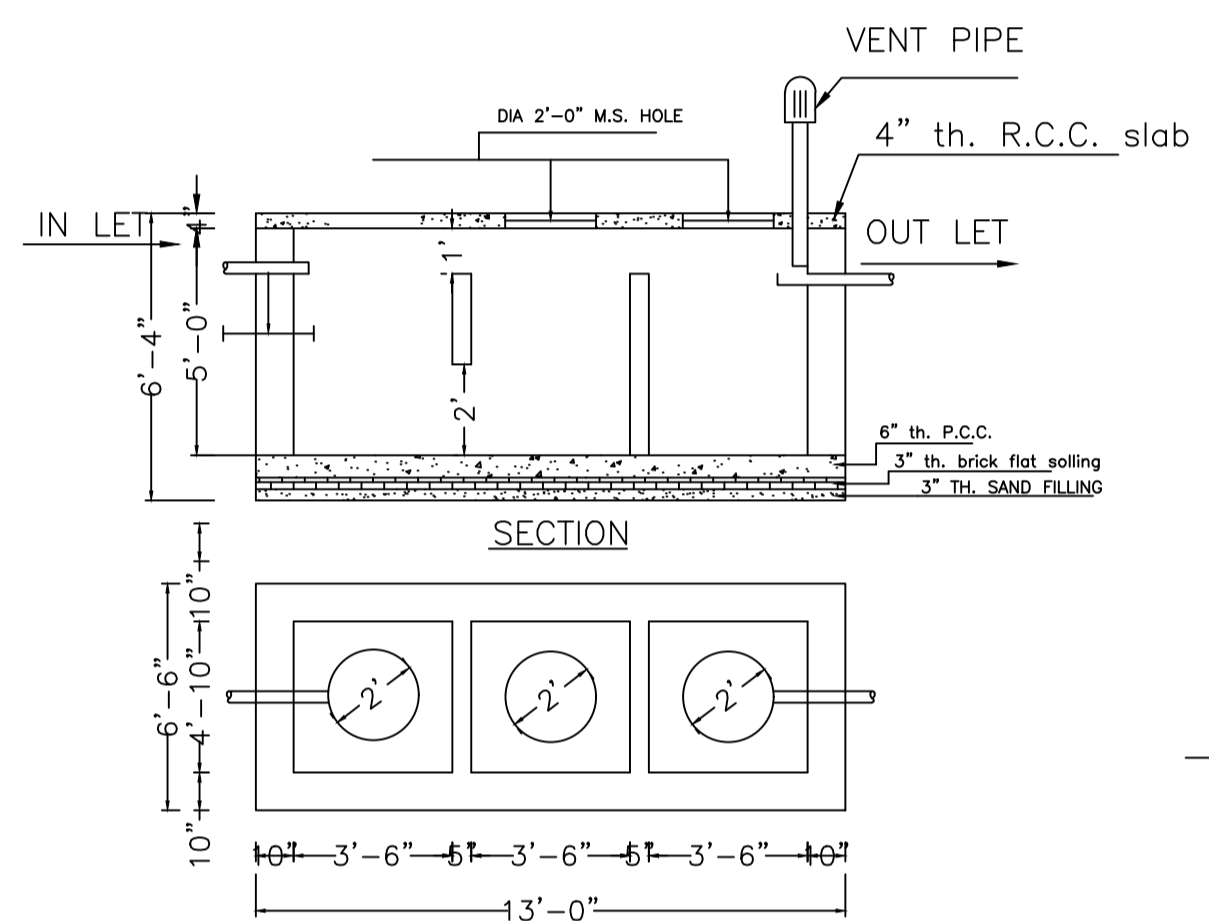


DETAILS OF SEPTIC TANK  
SCALE - 1" = 4'-0"

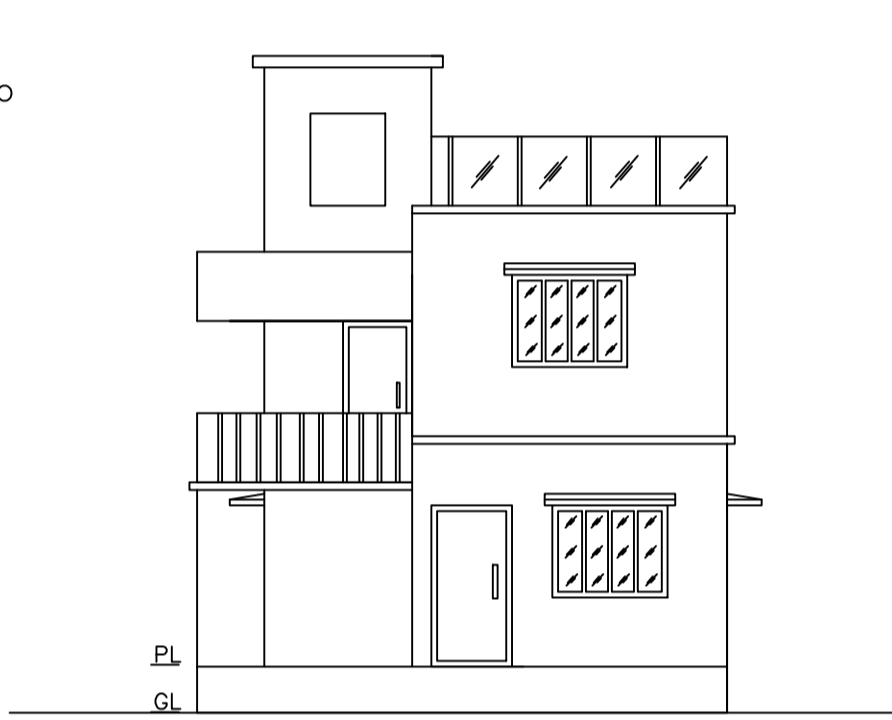

FRONT ELEVATION  
SCALE - 1" = 8'-0"

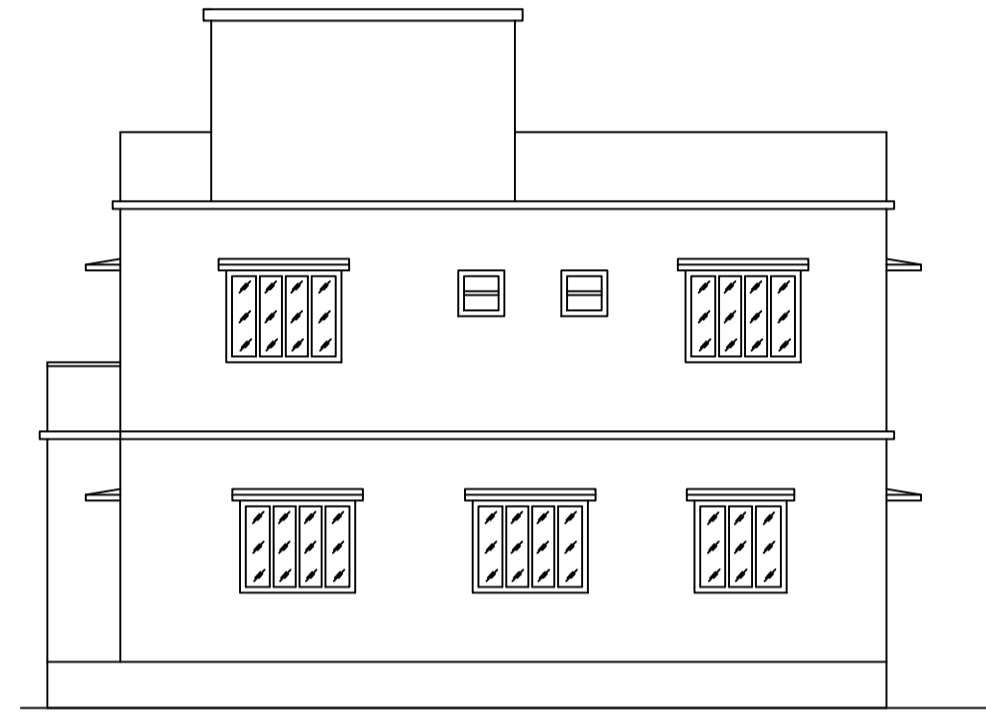

RIGHT SIDE ELEVATION  
SCALE - 1" = 8'-0"

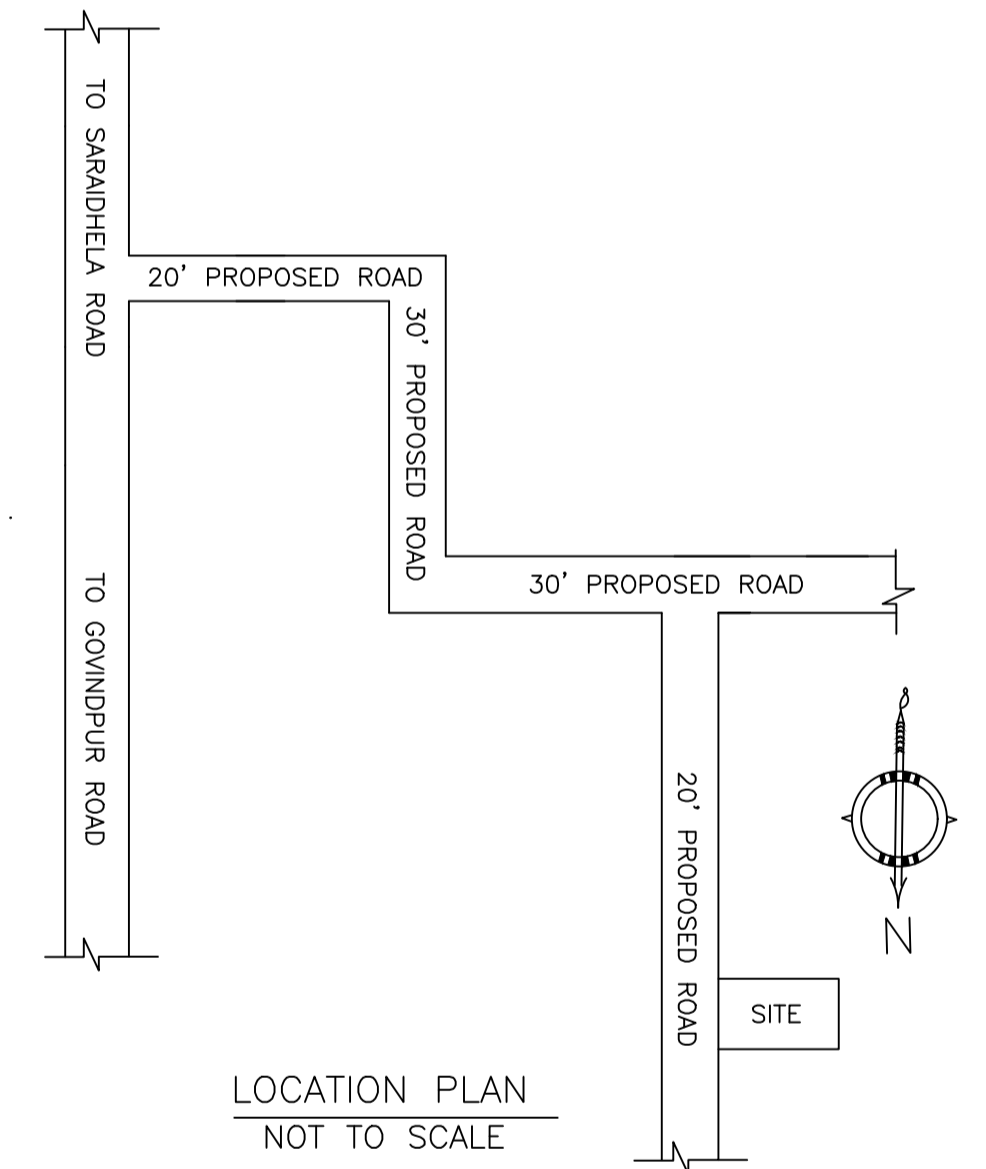

LOCATION PLAN  
NOT TO SCALE

SCHEDULE OF DOOR:


BUILDING NAME	NAME	LENGTH	HEIGHT	NOS
SHYAM (CHARAN)	D	0.76	2.10	03
SHYAM (CHARAN)	D	0.91	2.10	03
SHYAM (CHARAN)	D	1.07	2.10	03
SHYAM (CHARAN)	D	1.32	2.10	01

SCHEDULE OF WINDOW/VENTILATION:


BUILDING NAME	NAME	LENGTH	HEIGHT	NOS
SHYAM (CHARAN)	W	0.61	1.20	03
SHYAM (CHARAN)	W	0.91	1.20	01
SHYAM (CHARAN)	W	1.22	1.20	02
SHYAM (CHARAN)	W	1.52	1.20	10

Building :SHYAM (CHARAN)

Floor Name	Total Built Up Area (Sq.mt.)	Proposed FAR Area (Sq.mt.)	Total FAR Area (Sq.mt.)	Total Consumed Additional FAR Area (Sq.mt.)	Tnmt (No.)
Ground Floor	67.33	67.33	67.33	67.33	01
First Floor	67.33	67.33	67.33	67.33	00
Terrace Floor	0.00	0.00	0.00	0.00	00
Total :	134.66	134.66	134.66	134.66	01
Total Number of Same Buildings :	1				
Total :	134.66	134.66	134.66	134.66	01

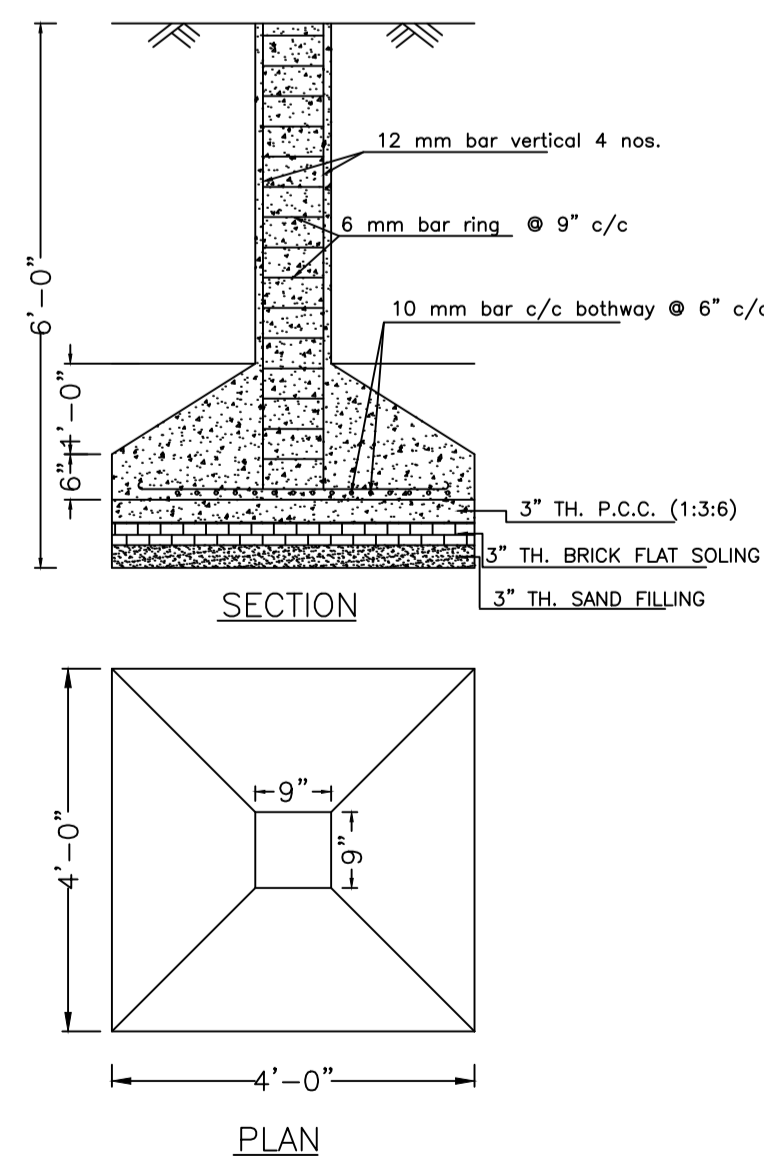

DETAILS OF COLUMN FOUNDATION  
SCALE - 1" = 2'-0"

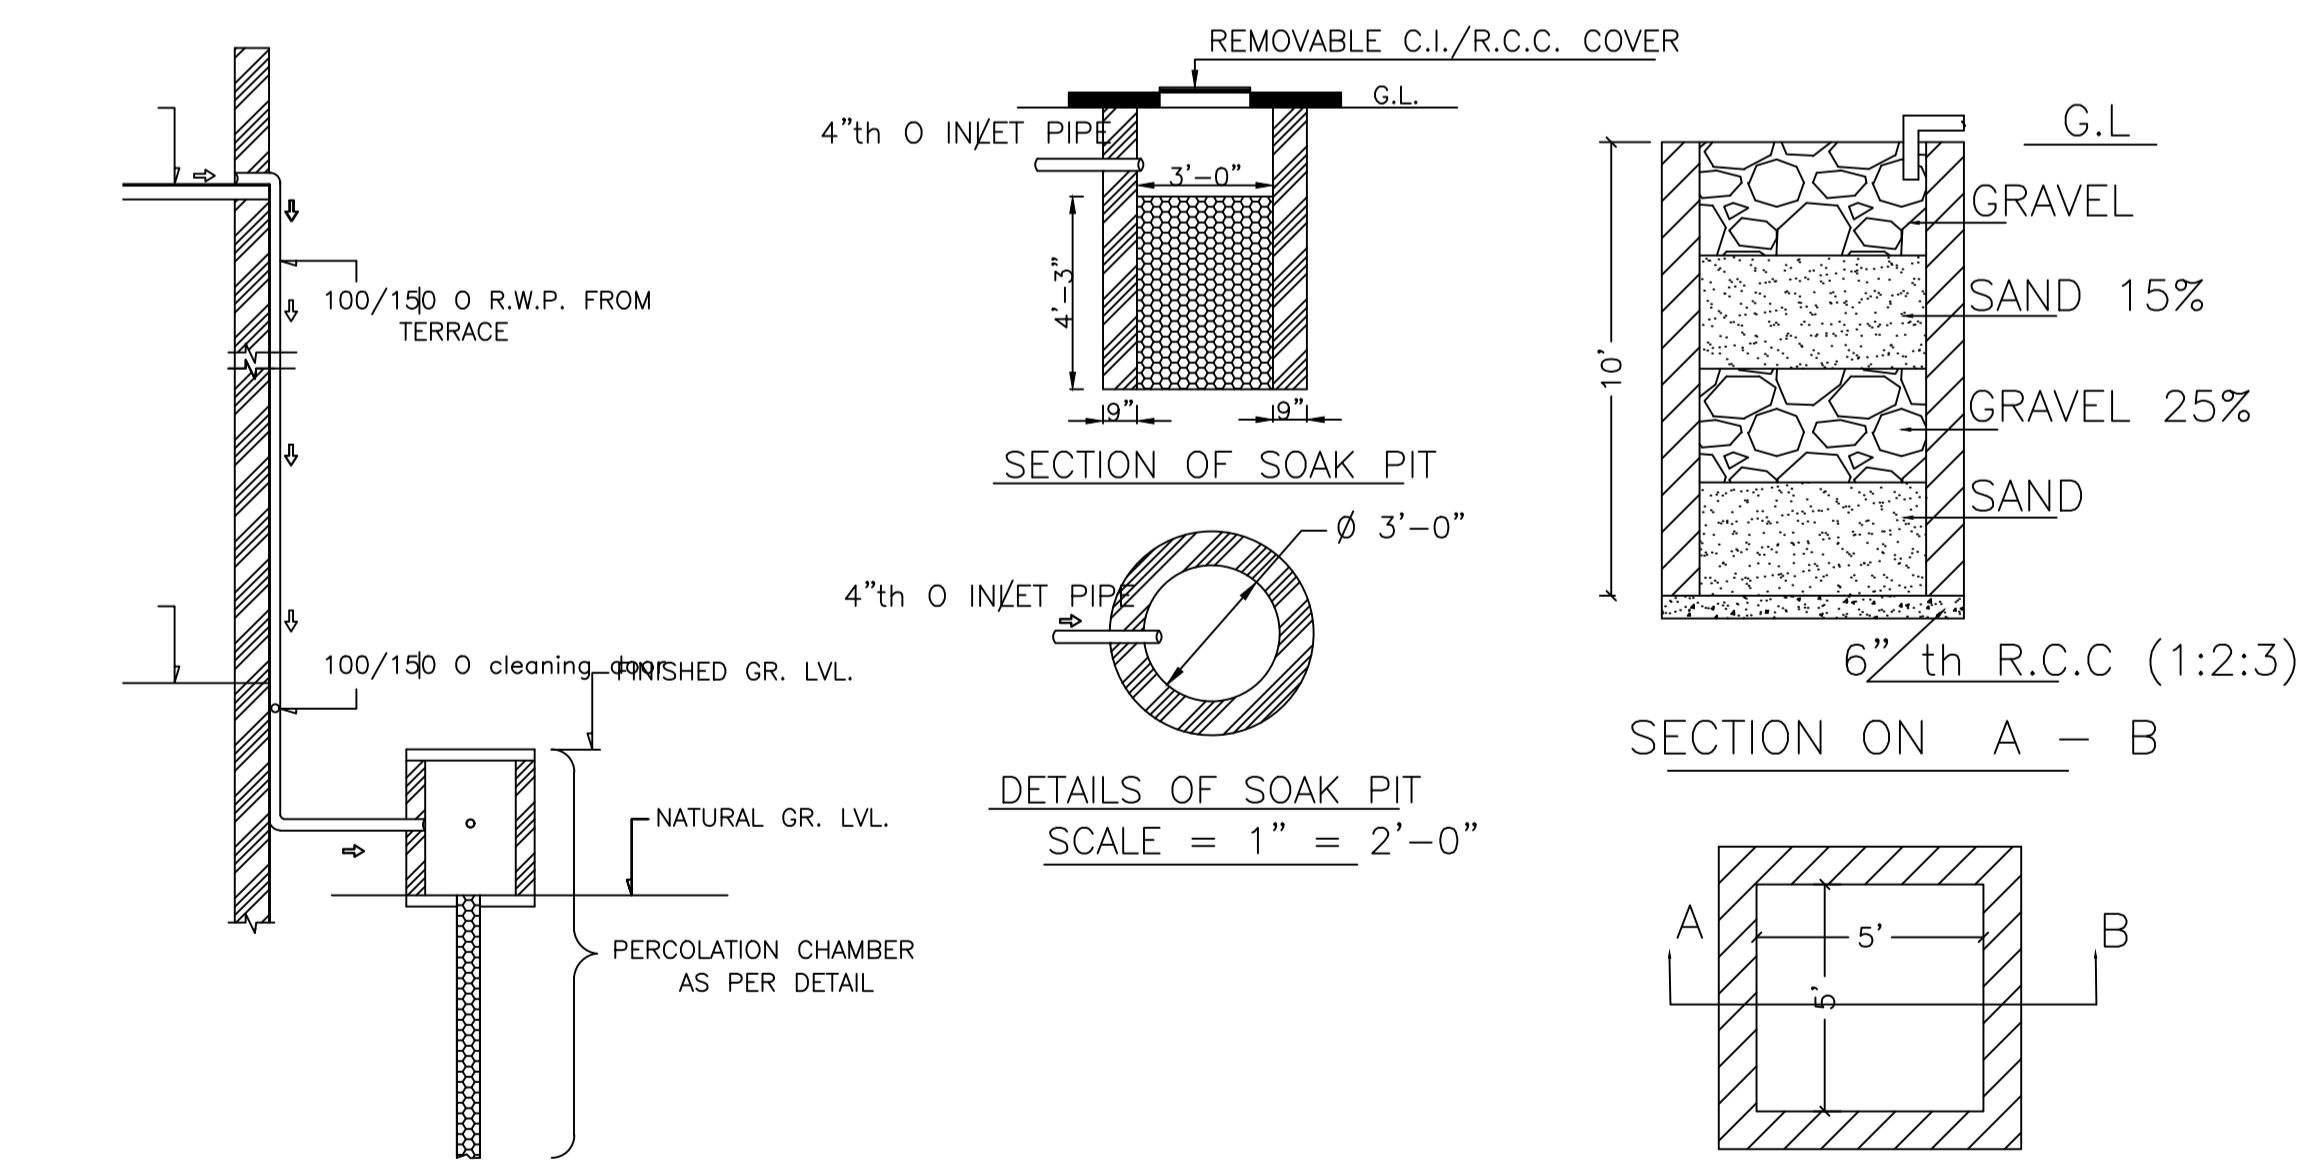

ROOF TOP RAIN WATER COLLECTION SYSTEM  
SCALE = 1" = 4'-0"

DETAILS DRAWING OF RAIN WATER HARVESTING  
SCALE:- 1"=2'-0"

AREA STATEMENT MINERAL AREA DEVELOPMENT AUTHORITY		VERSION NO. : 1.0.62
PROJECT DETAIL:		VERSION DATE: 16/10/2020
Region: JHARKHAND URBAN LOCAL BODIES	Plot Use: Residential	
District: DHANBAD	Plot SubUse: Bungalow/ Dwelling / Non Apartment	
Authority: MINERAL AREA DEVELOPMENT AUTHORITY	PlotNearby/ReligiousStructure: NA	
Inward No: MADA/BP/0341/2021	Plot/SubPlot No: OLD PLOT NO. 502, NEW PLOT NO. 1446	
Application Type: General Proposal	North: Plot No. - SAME PLOT	
Project Type: Building Permission	South: Plot No. - SAME PLOT	
Nature of Development: New	East: Road Width - 6.10	
Location of Development Area: Old Area	West: Plot No. - SAME PLOT	
AREA DETAILS:		SQ.MT.
AREA OF PLOT (Minimum)	(A)	115.64
NET AREA OF PLOT(Gross Plot Area - Deduction from Gross Plot area)	(A-Deductions)	115.64
Deduction for Balance Plot Area(from Gross Plot Area)		
Common Plot		10.12
Total		10.12
BALANCE AREA OF PLOT(Net Plot Area - Recreational/Amenity space)	(A-Deductions)	105.53
PLOT AREA FOR COVERAGE(Net Plot Area)	(A-Deductions)	115.64
Plot Area for FAR (Net Plot Area + Road/Widening Area)	(A-Deductions)	115.64
COVERAGE CHECK		
Permissible Coverage area ( 70.00 % )		80.95
Proposed Coverage Area ( 58.22 % )		67.33
Total Prop. Coverage Area ( 58.22 % )		67.33
Balance coverage area ( 11.78 % )		13.62
FAR CHECK		
Perm. FAR Area ( 2.50 )		289.10
Total Perm. FAR area		289.10
Residential FAR		134.66
Proposed FAR Area		134.66
Total Proposed FAR Area		134.66
Consumed FAR (Factor)		1.16
Balance FAR Area		154.44
BUILT UP AREA CHECK		
Total Proposed BuiltUp Area		134.66
ARCHITECT (Regd)		RAM PRATAP SINGH
ENGINEER (Regd)		
SUPERVISOR (Regd)		
OWNER (Regd)		SHYAM CHARAN DAS
DEVELOPMENT AUTHORITY		LOCAL BODY

COLOR INDEX	
PLOT BOUNDARY	[Red Line]
ABUTTING ROAD	[Green Line]
PROPOSED CONSTRUCTION	[Yellow Line]
COMMON PLOT	[Blue Line]
ROAD WIDENING AREA	[Orange Line]
EXISTING (To be retained)	[Light Blue Line]
EXISTING (To be demolished)	[Dark Blue Line]

Buildingwise Floor FAR Details

Floor Name	Building Name		Total	
	Proposed Built Up Area (Sq.mt.)	Proposed FAR Area (Sq.mt.)	Total Proposed Built Up Area (Sq.mt.)	Total FAR Area (Sq.mt.)
Ground Floor	67.33	67.33	67.33	67.33
First Floor	67.33	67.33	67.33	67.33
Terrace Floor	0.00	0.00	0.00	0.00
Total :	134.66	134.66	134.66	134.66

Building USE/SUBUSE Details

Building Name	Building Use	Building SubUse	Building Structure
SHYAM (CHARAN)	Residential	Residential Bldg/Apartment	Non-Highrise

UnitBUA Table for Building :SHYAM (CHARAN)


FLOOR	Name	UnitBUA Type	UnitBUA Area	Carpet Area	No. of Rooms	No. of Tenement
GROUND FLOOR PLAN	SPLIT 1	FLAT	134.66	134.31	6	1
FIRST FLOOR PLAN	SPLIT 1	FLAT	0.00	0.00	7	0
Total:	-	-	134.66	134.31	13	1

FAR & Tenement Details (Table 4c-1)


Building	No. of Same Bldg	Total Built Up Area (Sq.mt.)	Proposed FAR Area (Sq.mt.)	Total FAR Area (Sq.mt.)	Total Consumed Additional FAR Area (Sq.mt.)	Tnmt (No.)
SHYAM (CHARAN)	1	134.66	134.66	134.66	134.66	01
Grand Total :	1	134.66	134.66	134.66	134.66	01

LTP NAME AND SIGNATURE	STRUCTURAL ENG'S NAME AND SIGNATURE	BUILDER NAME AND SIGNATURE	DIGITAL SIGNATURE
RAM PRATAP SINGH MADA/ARC/0024/2019			


Proposal Basic Information	
Proposal File No.	MADA/BP/0341/2021
Owner Name	SHYAM CHARAN DAS
Khata No	OLD KHATA NO-10, NEW KHATA NO-133
Plot No	OLD PLOT NO. 502, NEW PLOT NO. 1446
Village Name	Jialgora
Use	Residential
SubUse	Bungalow/ Dwelling / Non Apartment

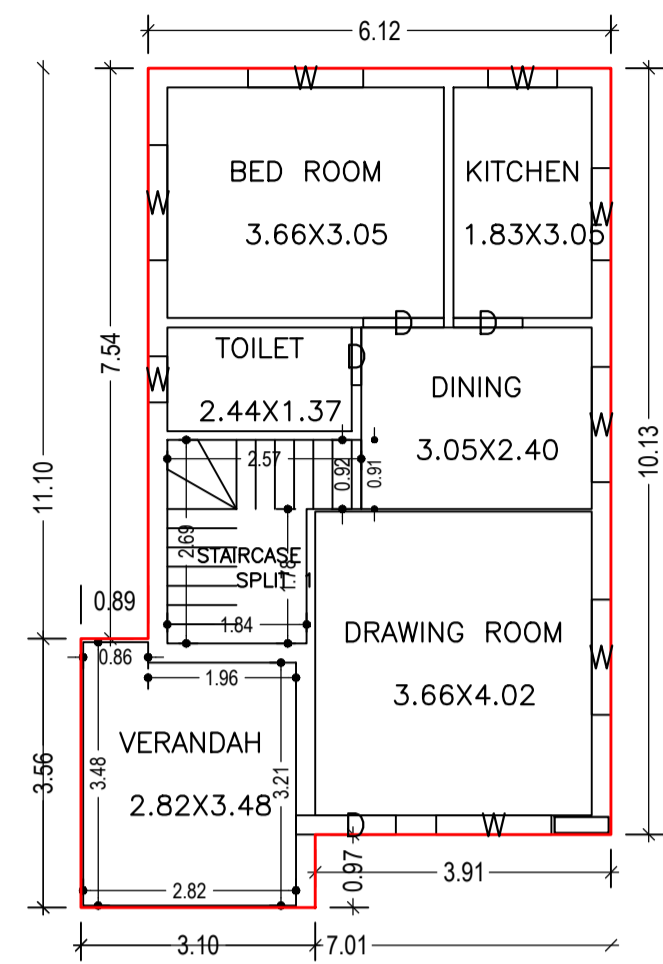


GROUND FLOOR PLAN (Proposed) (SCALE 1:100)

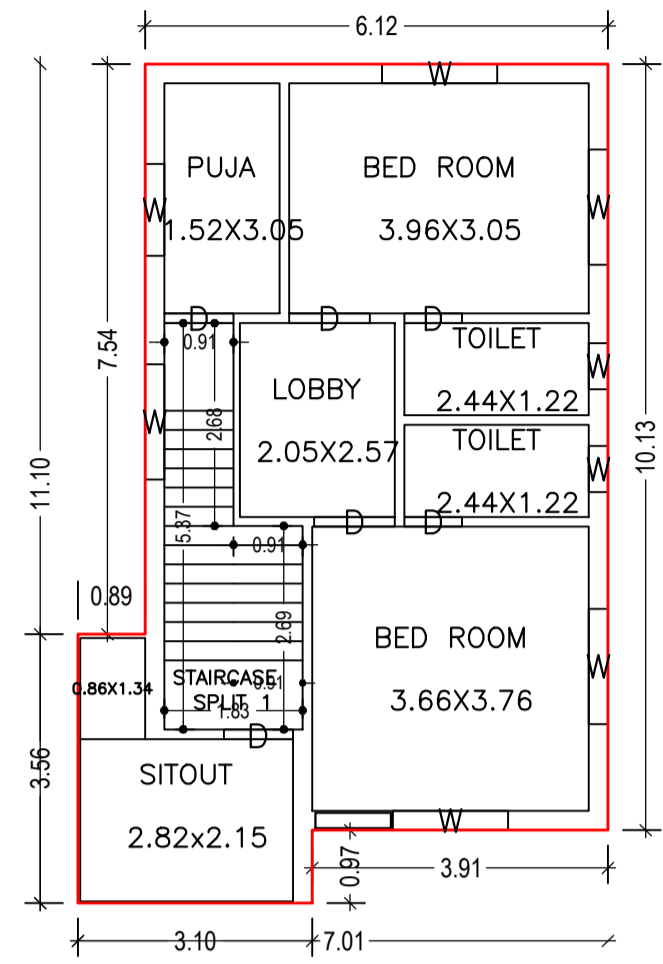


FIRST FLOOR PLAN (Proposed) (SCALE 1:100)

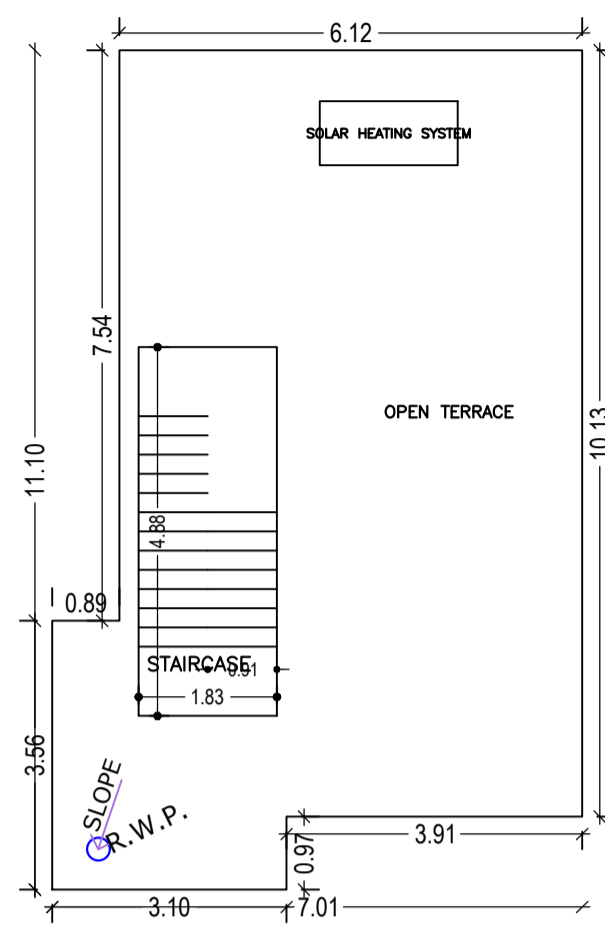


TERRACE FLOOR PLAN (SCALE 1:100)

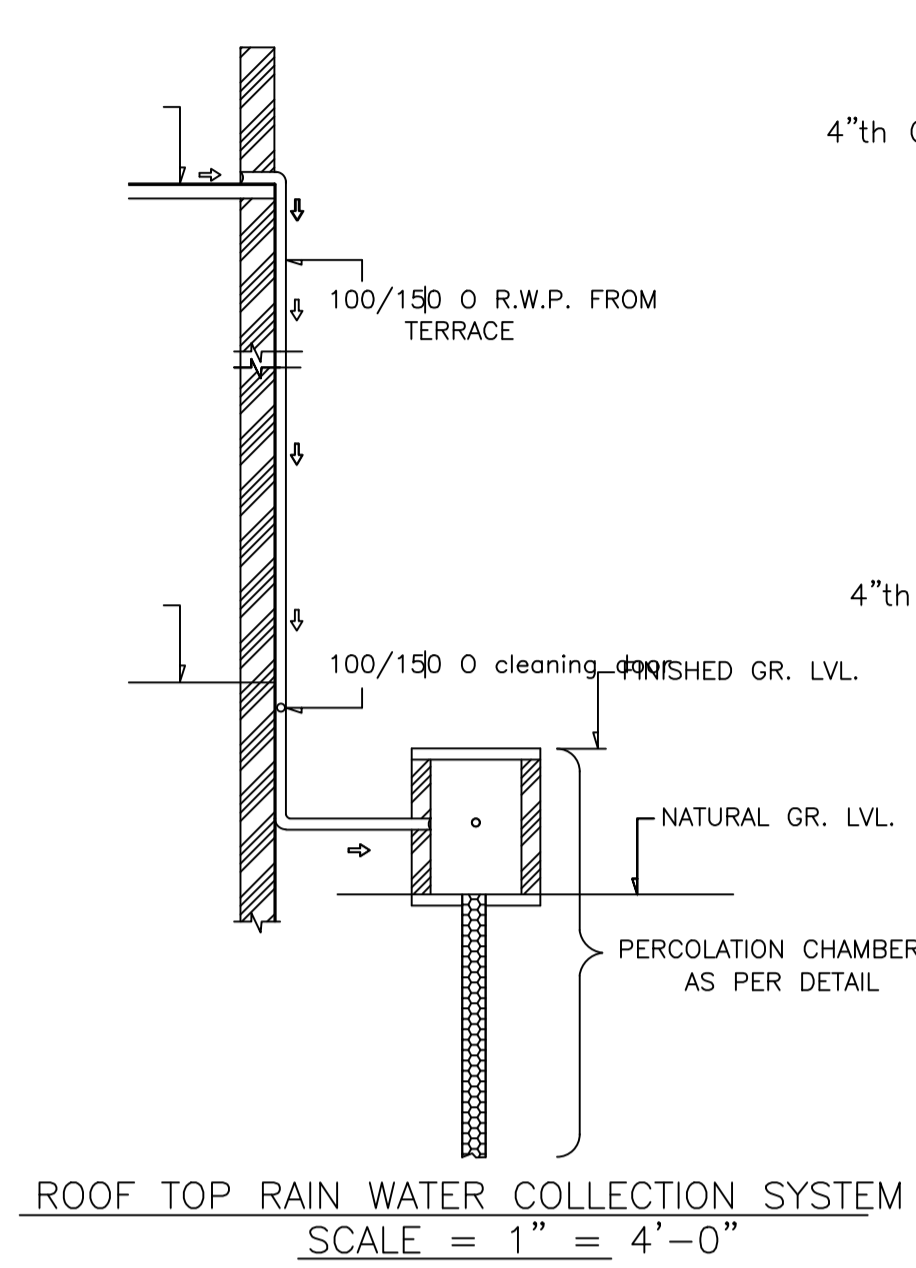


ROOF TOP RAIN WATER COLLECTION SYSTEM (SCALE = 1" = 4'-0")

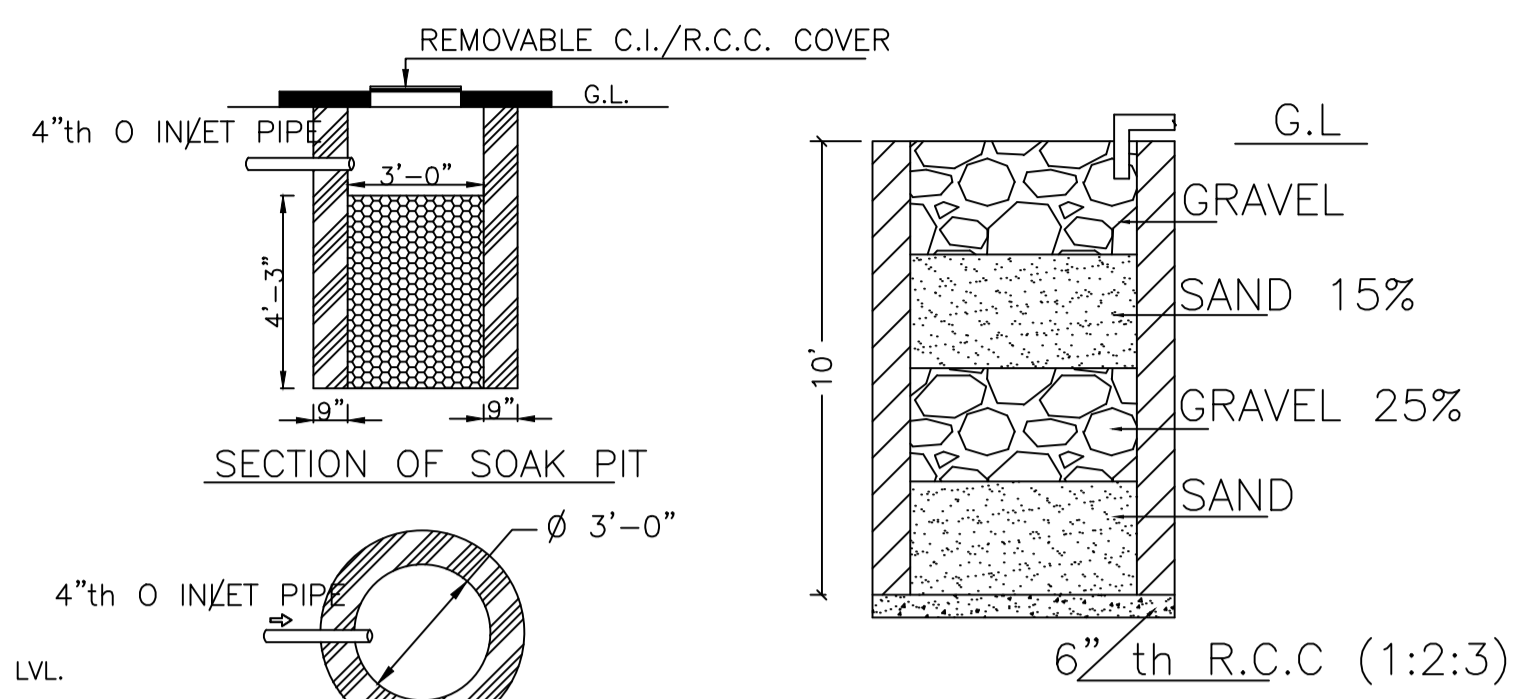


SECTION OF SOAK PIT

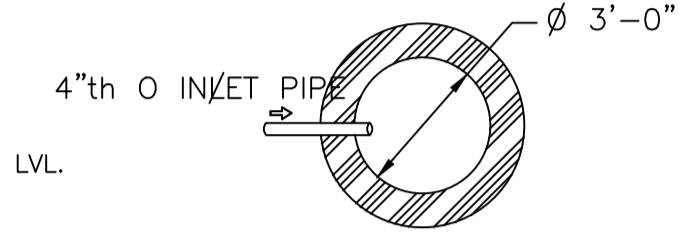


DETAILS OF SOAK PIT (SCALE = 1" = 2'-0")

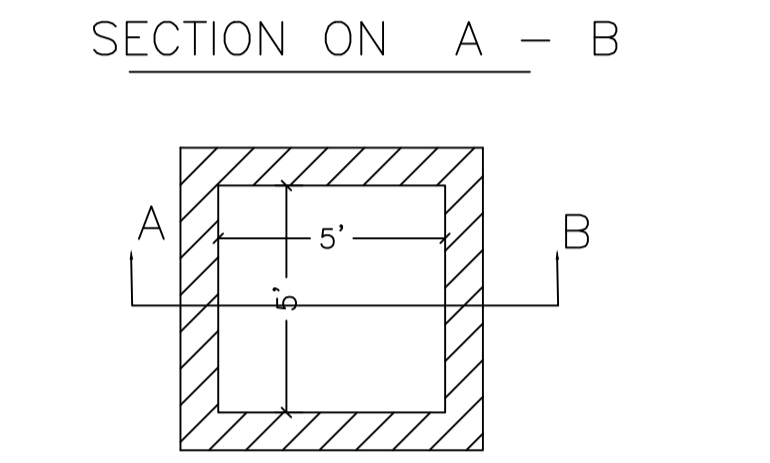


DETAILS DRAWING OF RAIN WATER HARVESTING (SCALE:- 1"=2'-0")

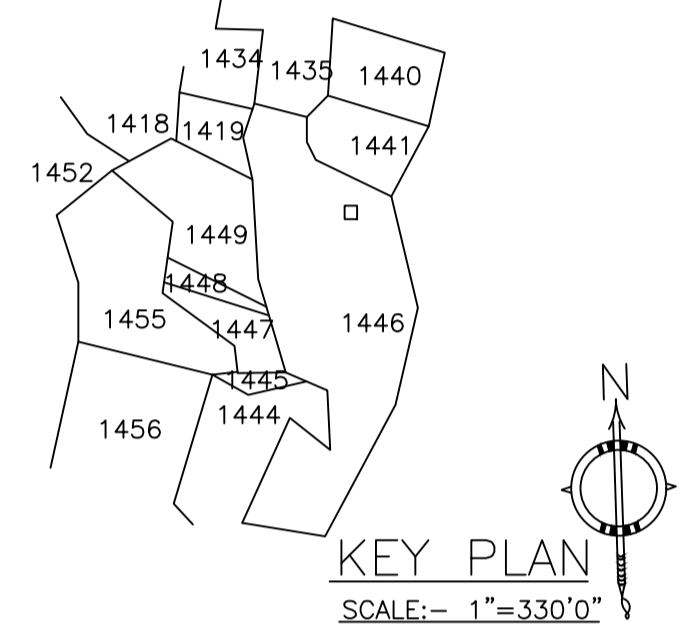


KEY PLAN (SCALE:- 1"=330'0")

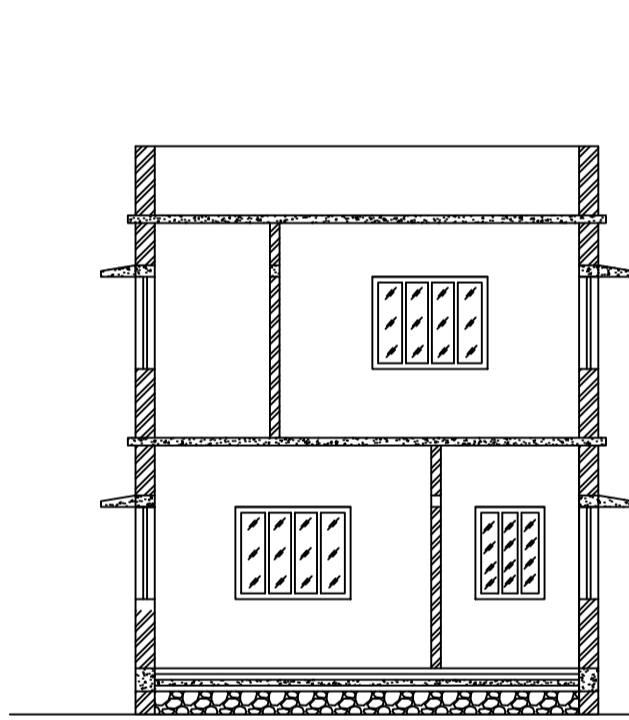


SECTION - XX' (SCALE - 1" = 8'-0")

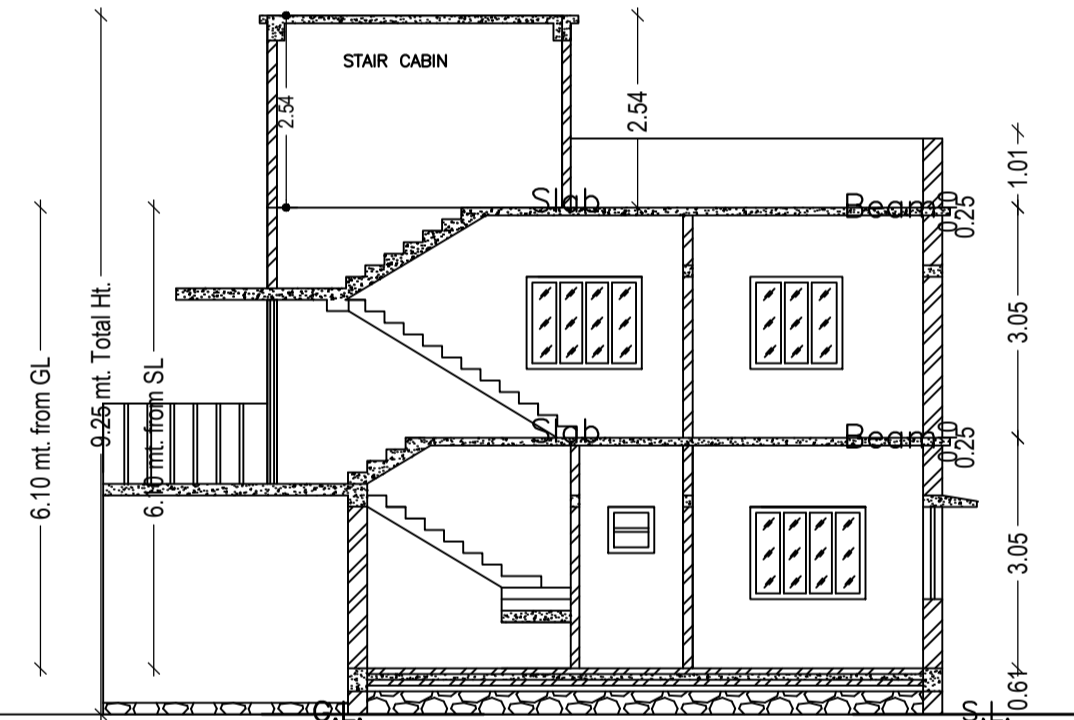

SECTION - YY' (SCALE - 1" = 8'-0")

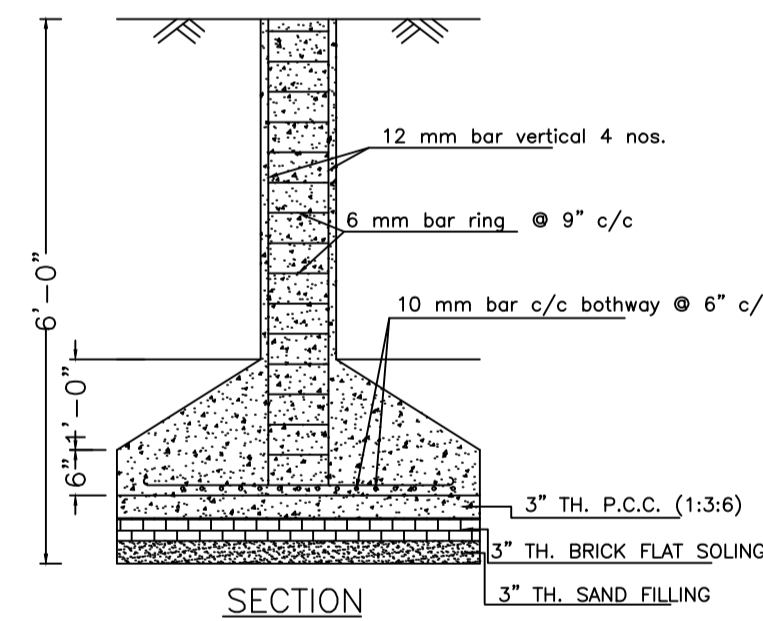


SECTION

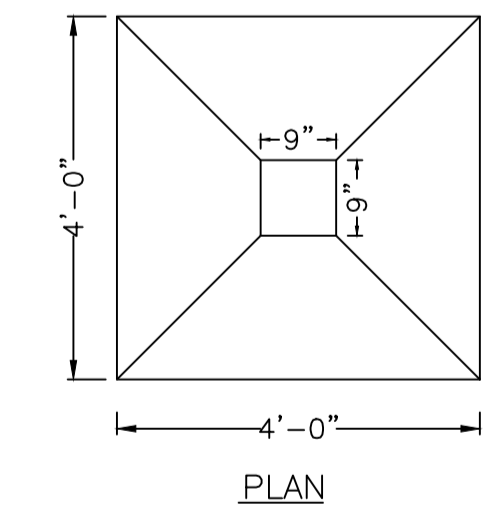


PLAN


DETAILS OF COLUMN FOUNDATION (SCALE - 1" = 2'-0")

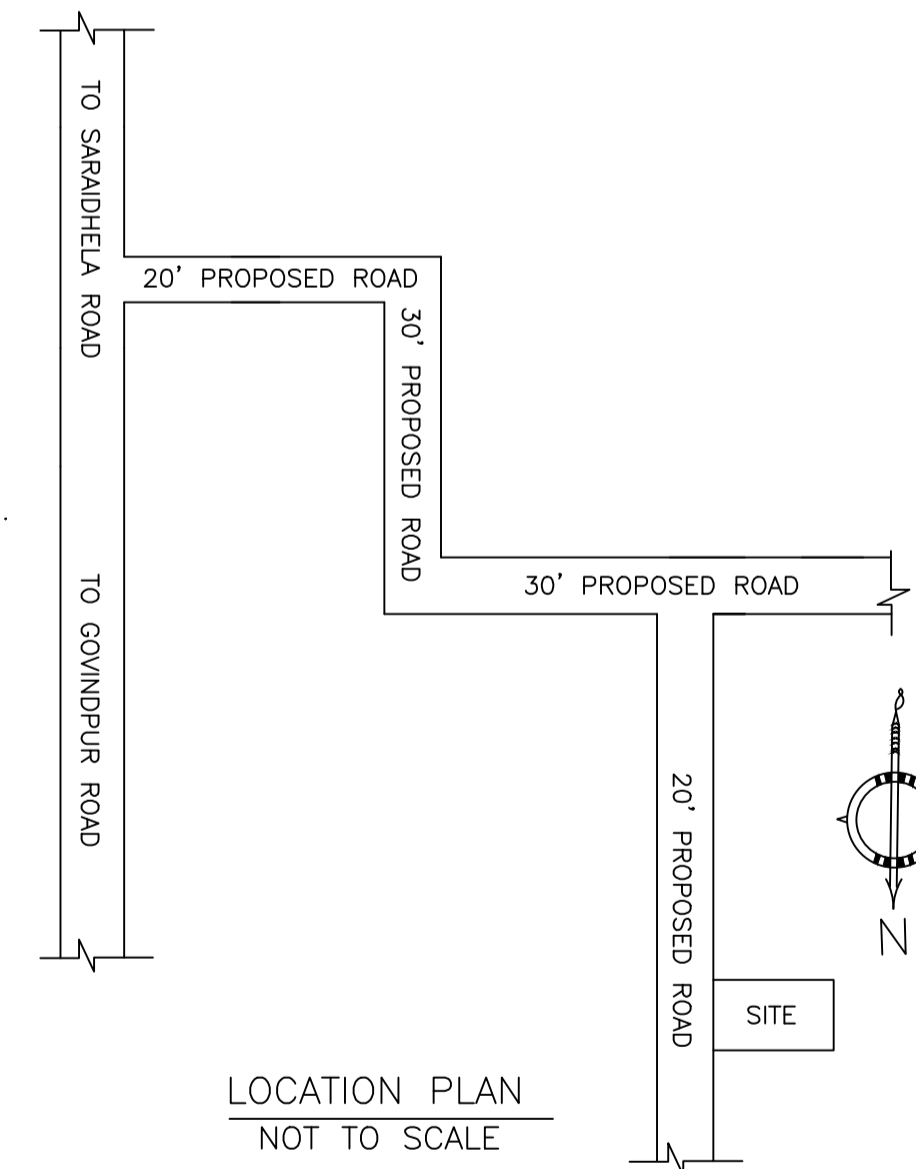


LOCATION PLAN (NOT TO SCALE)

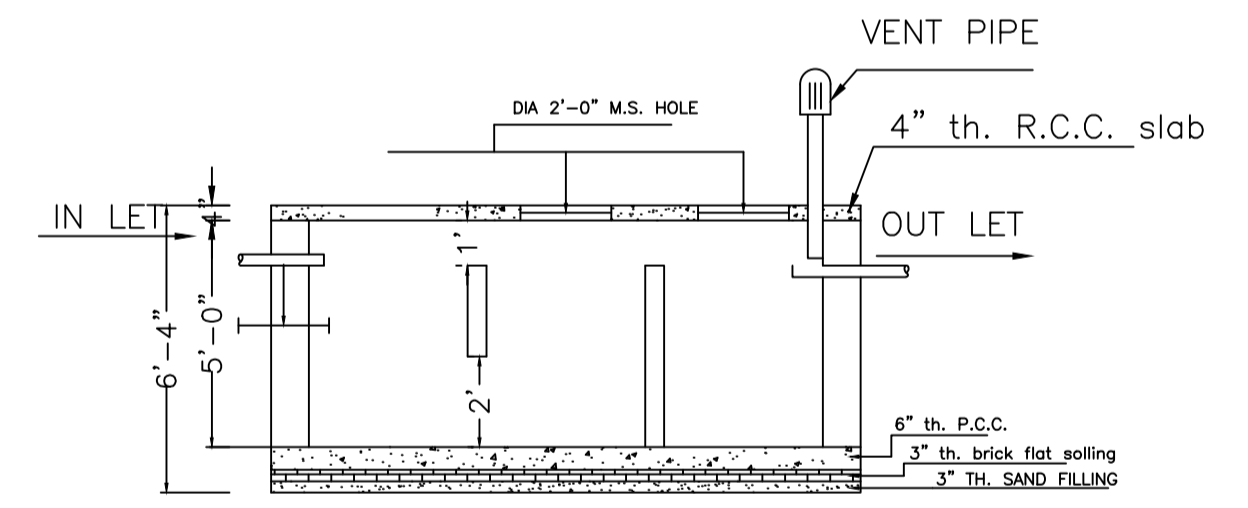


SECTION

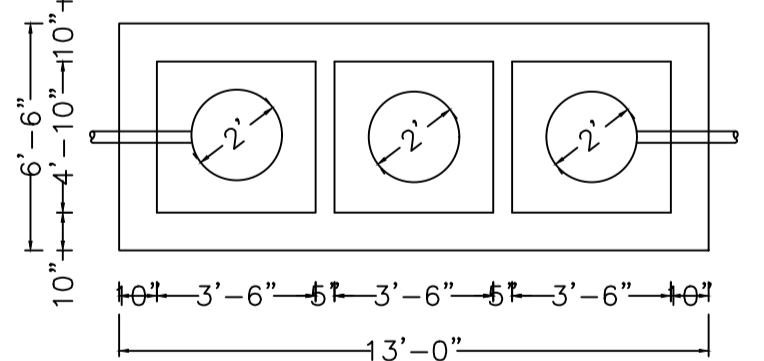

DETAILS OF SEPTIC TANK (SCALE - 1" = 4'-0")

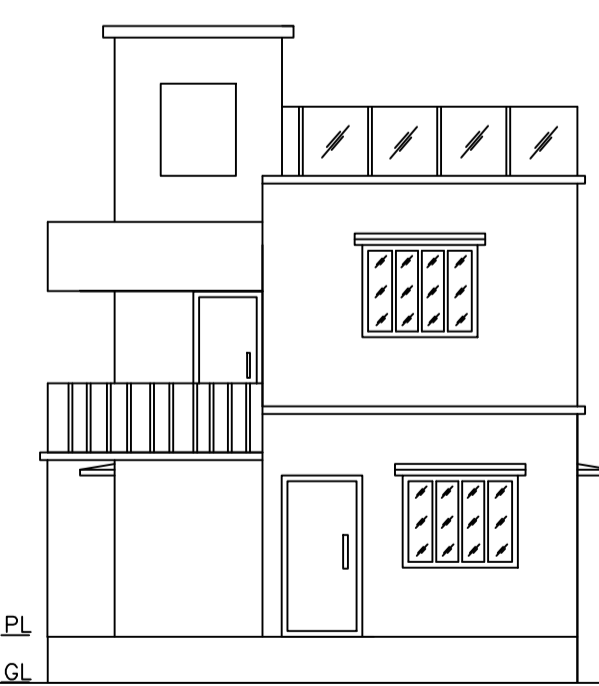

FRONT ELEVATION (SCALE - 1" = 8'-0")

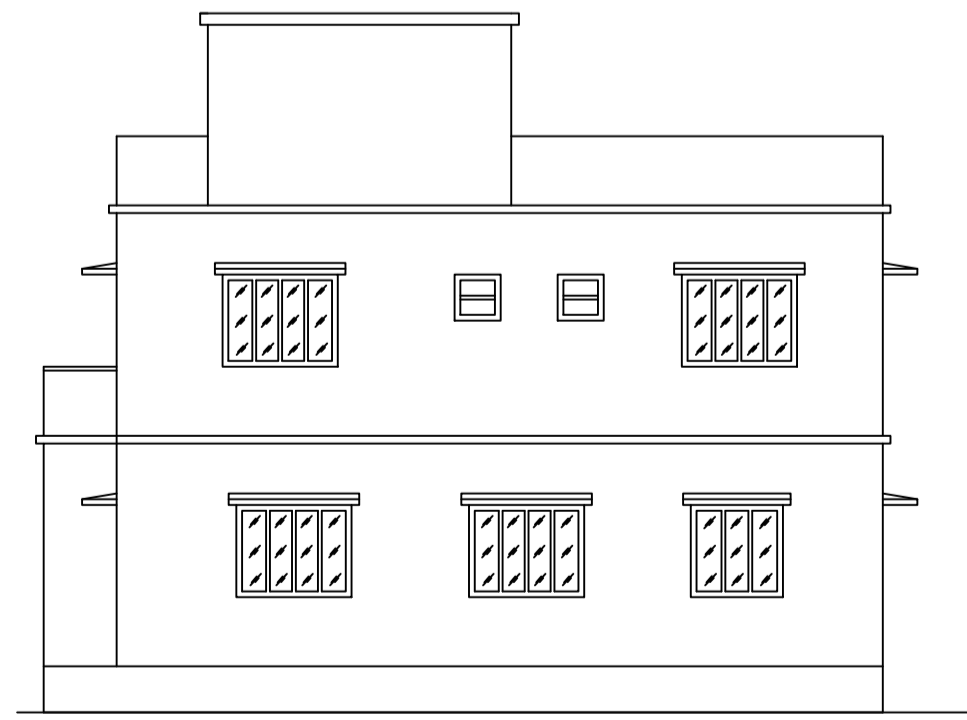

RIGHT SIDE ELEVATION (SCALE - 1" = 8'-0")

LTP NAME AND SIGNATURE	STRUCTURAL ENG'S NAME AND SIGNATURE	BUILDER NAME AND SIGNATURE	DIGITAL SIGNATURE
RAM PRATAP SINGH MADA/ARC/0024/2019			