






Proposal Basic Information	
Proposal File No.	MADA/BP/0198/2021
Owner Name	SMT SHILA DEVI
Khata No	(NEW-108,(OLD-42)
Plot No	1889(NEW-2148,2149)
Village Name	Kurmidih
Use	Residential
SubUse	Bungalow/ Dwelling / Non Apartment

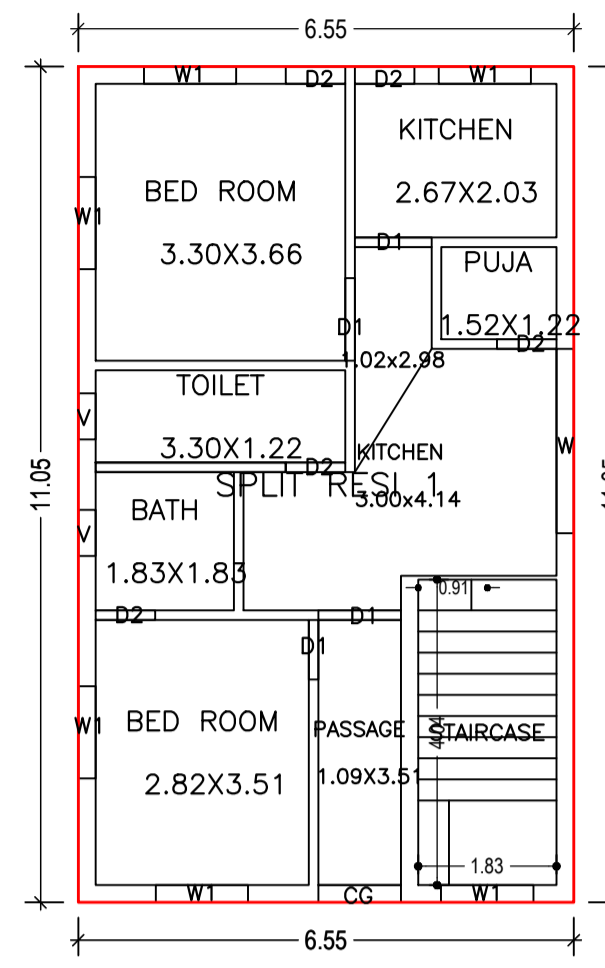


GROUND FLOOR PLAN
(Proposed)
(SCALE 1:100)

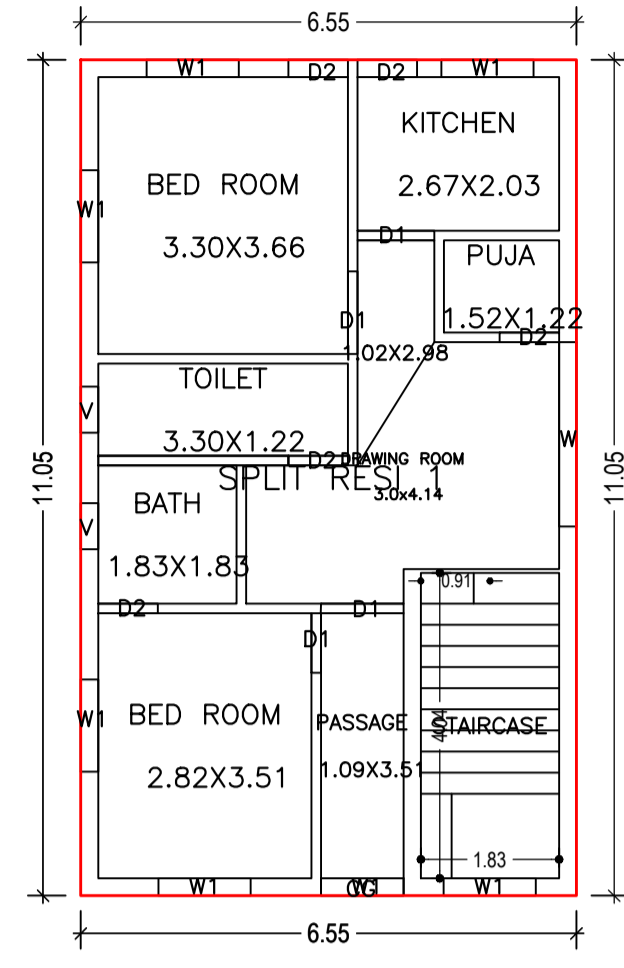


FIRST FLOOR PLAN
(Proposed)
(SCALE 1:100)

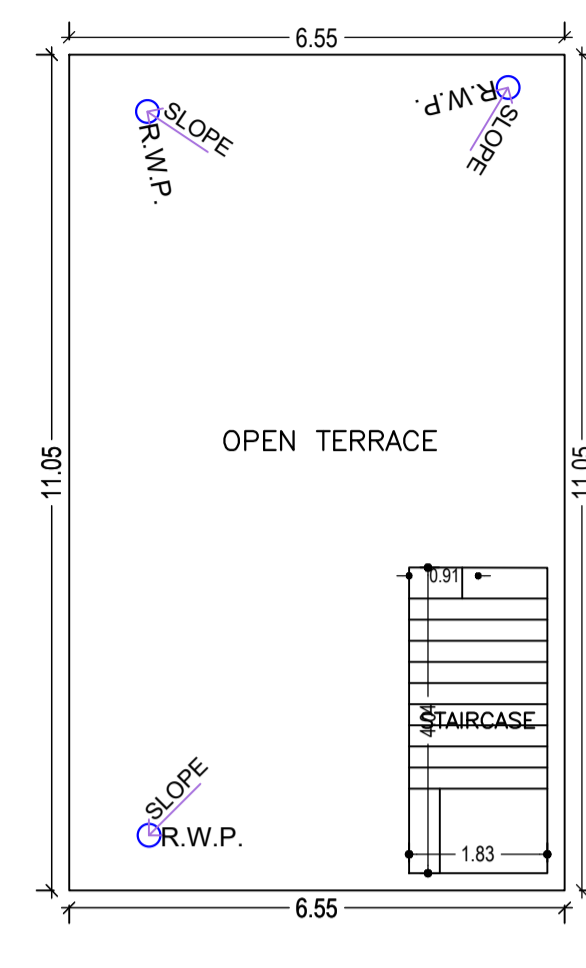



TERRACE FLOOR PLAN
(SCALE 1:100)

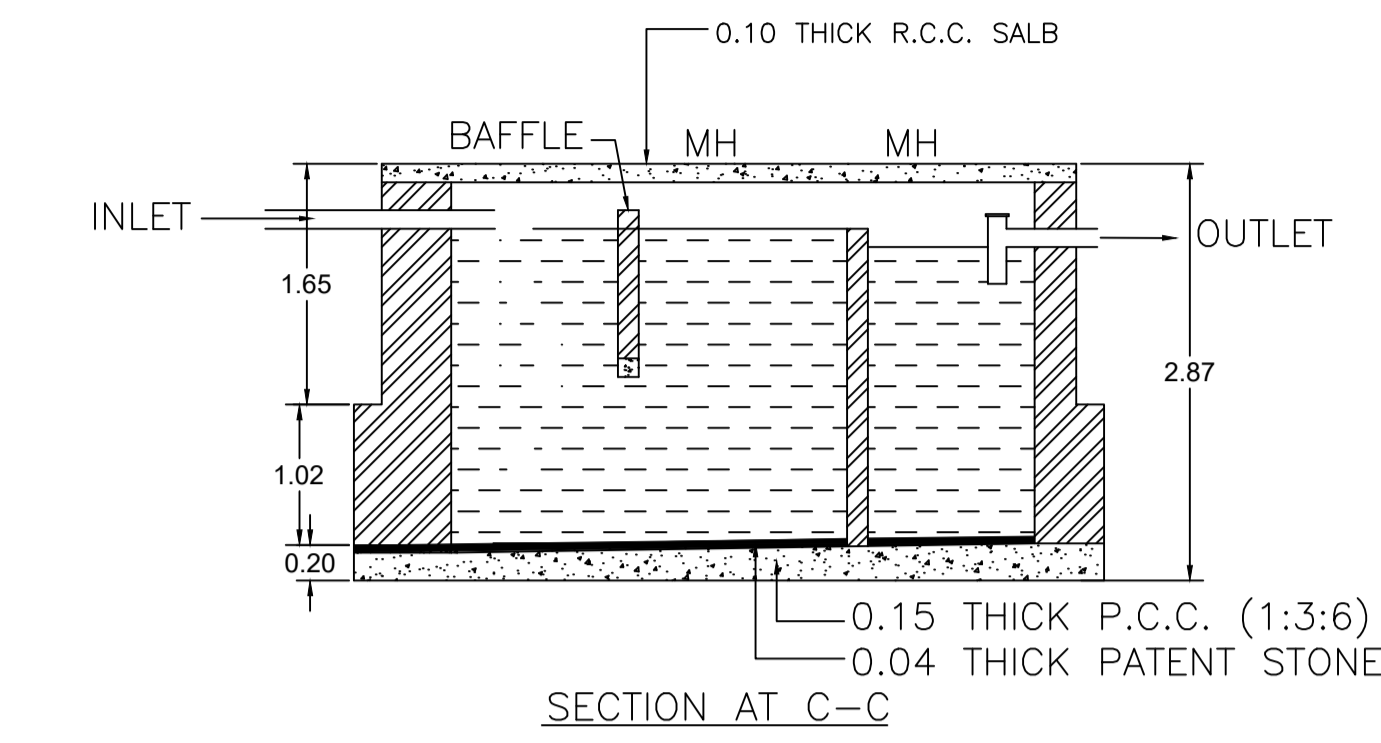


SECTION AT C-C

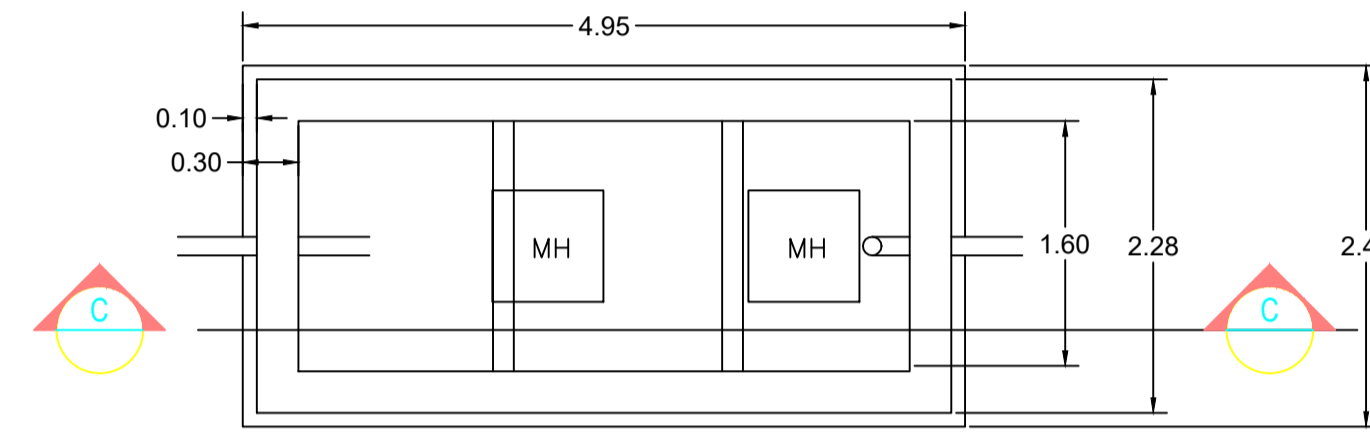


SEPTIC TANK PLAN
SCALE=NTS SCALE= 1:1.93

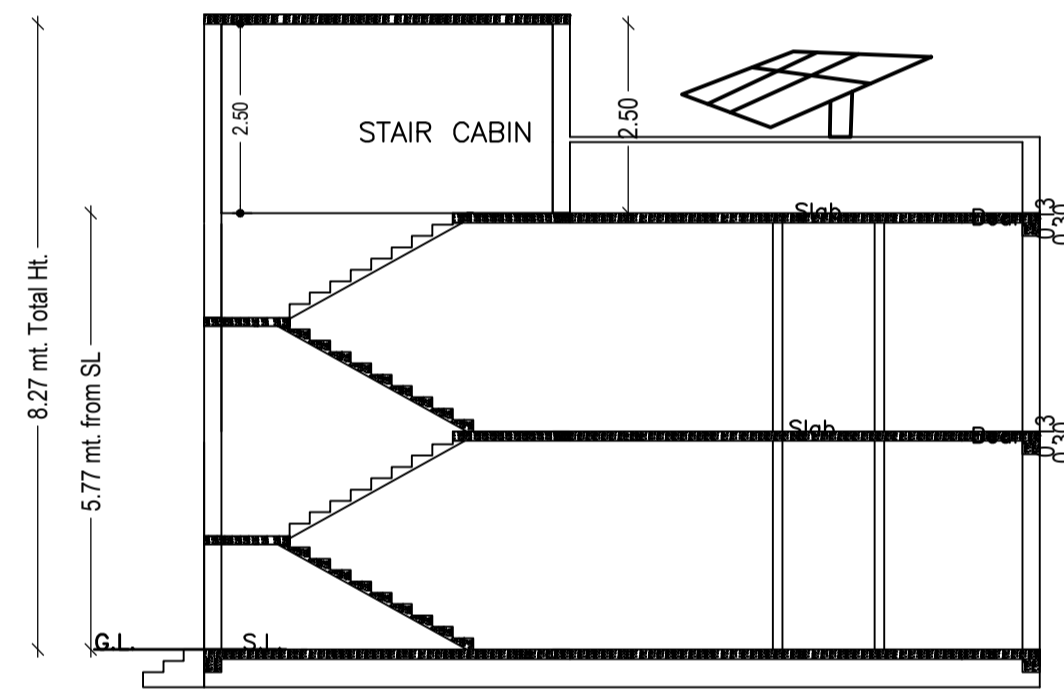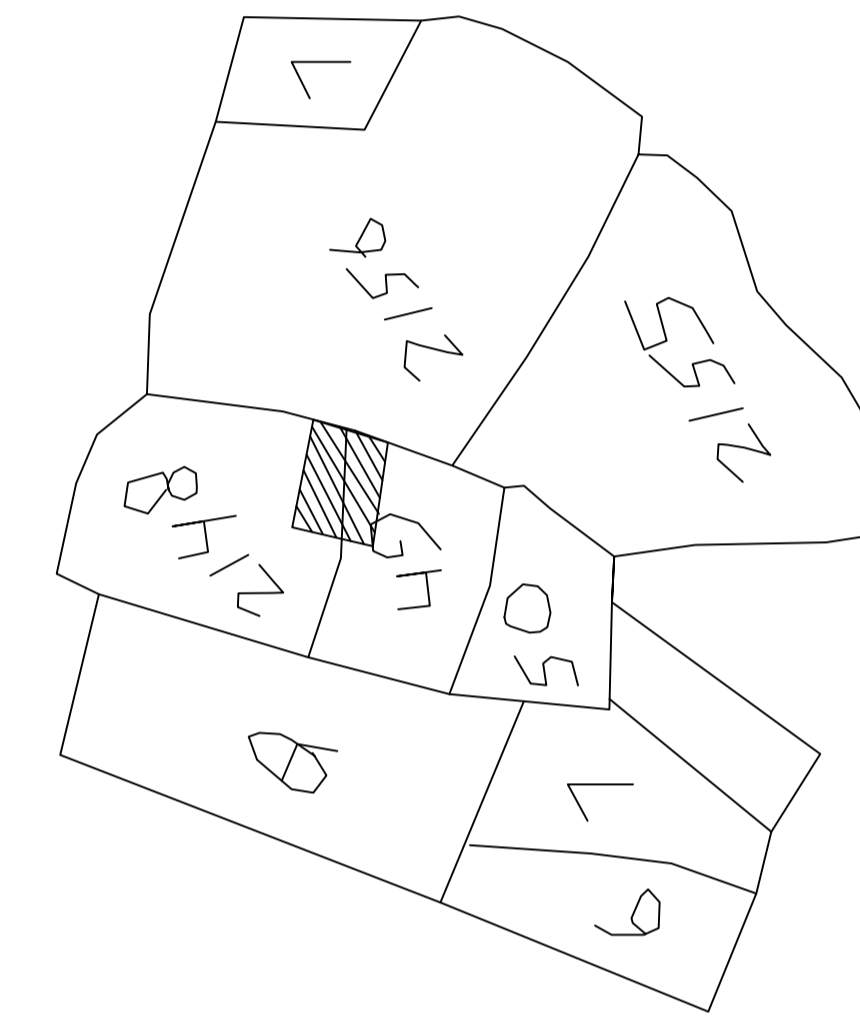


SECTION A - A

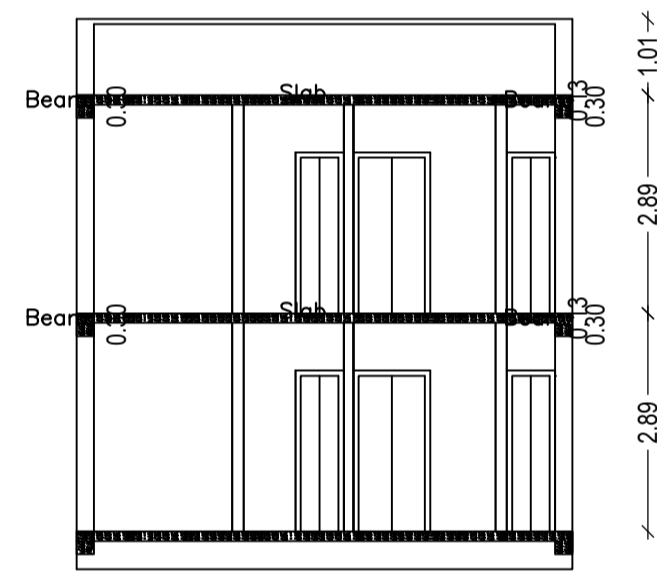


SECTION B - B

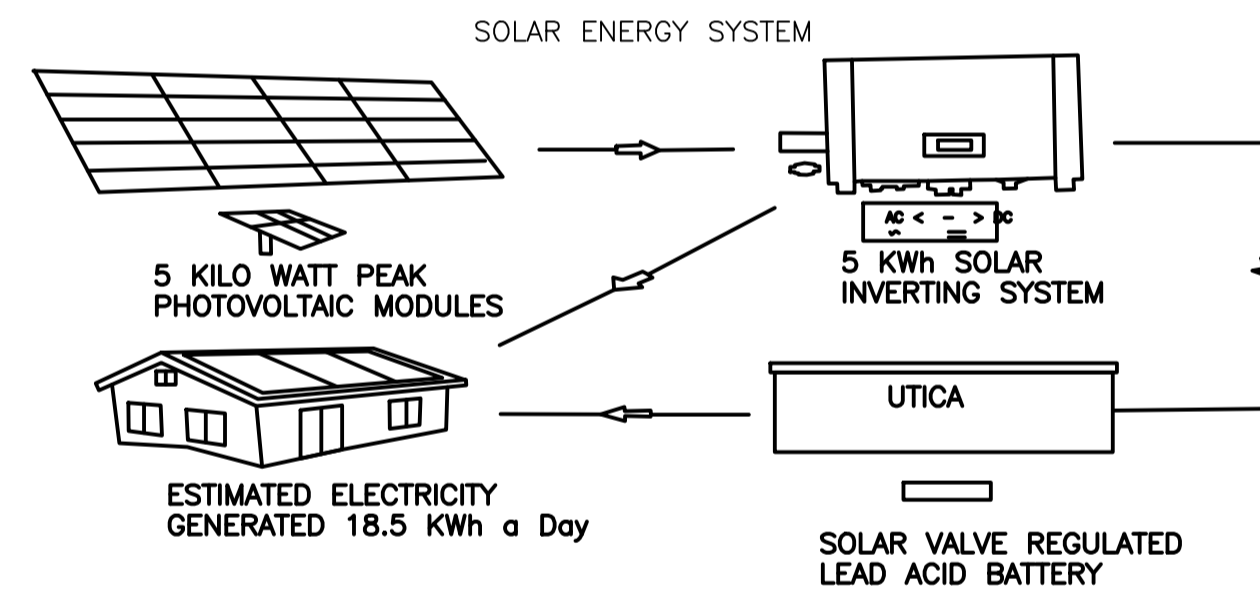


ESTIMATED ELECTRICITY
GENERATED 18.5 kWh a Day

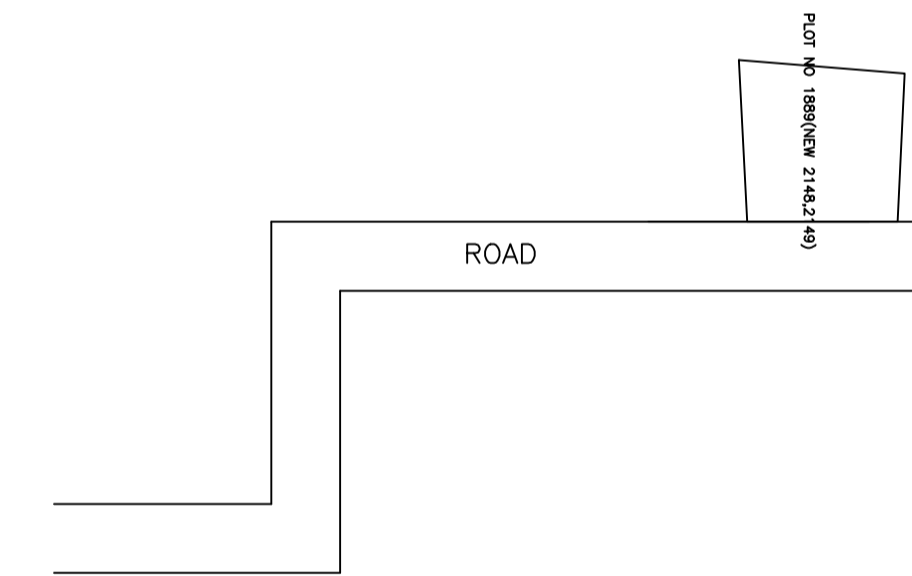


LOCATION PLAN

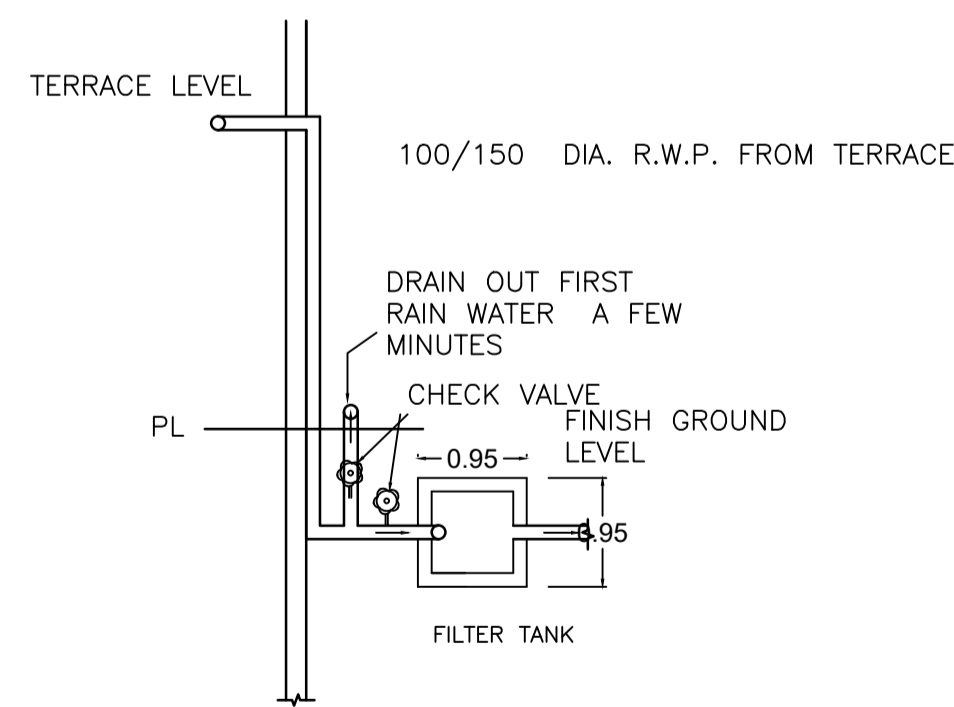


TERRACE RAIN WATER
COLLECTION SYSTEM

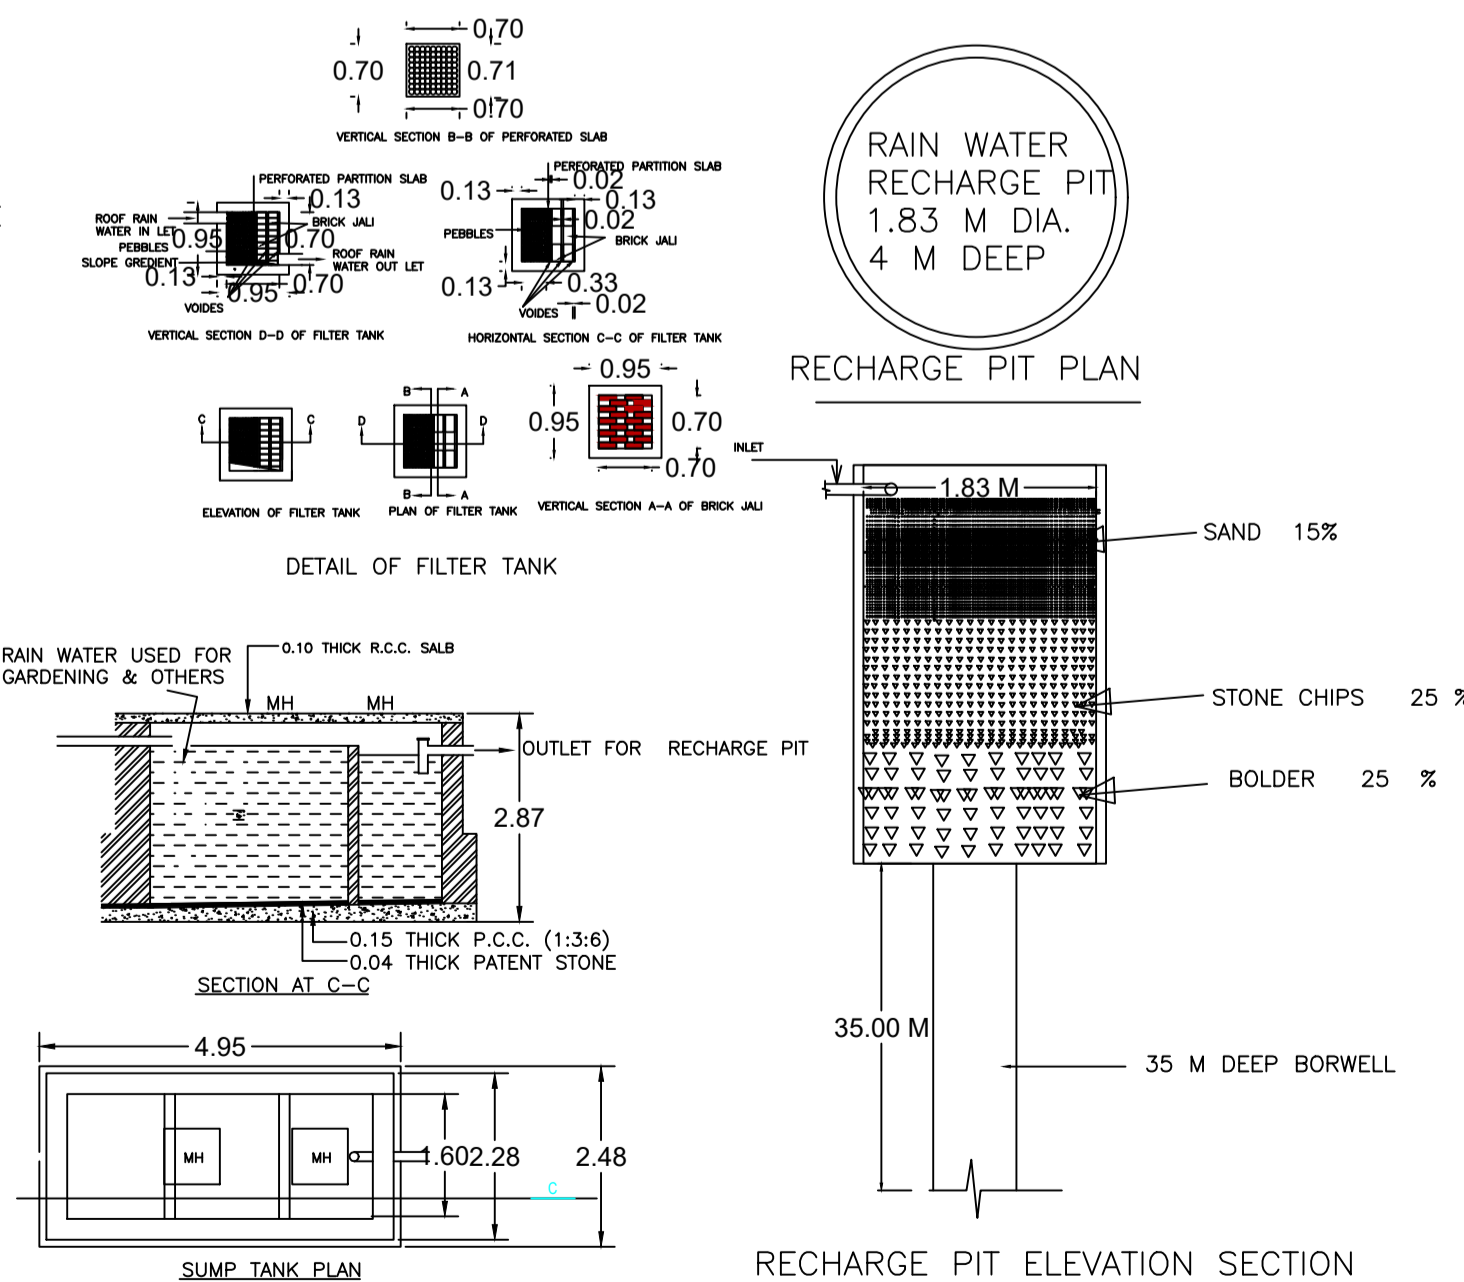

SCALE= 1:1.93

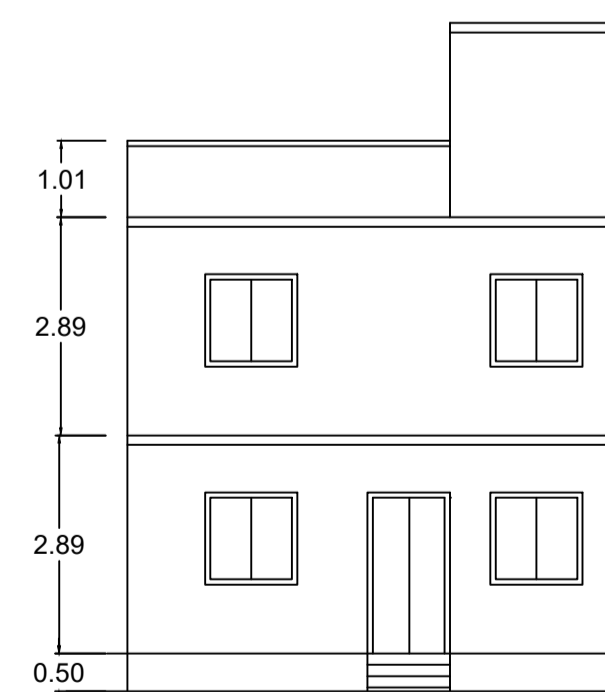

FRONT ELEVATION

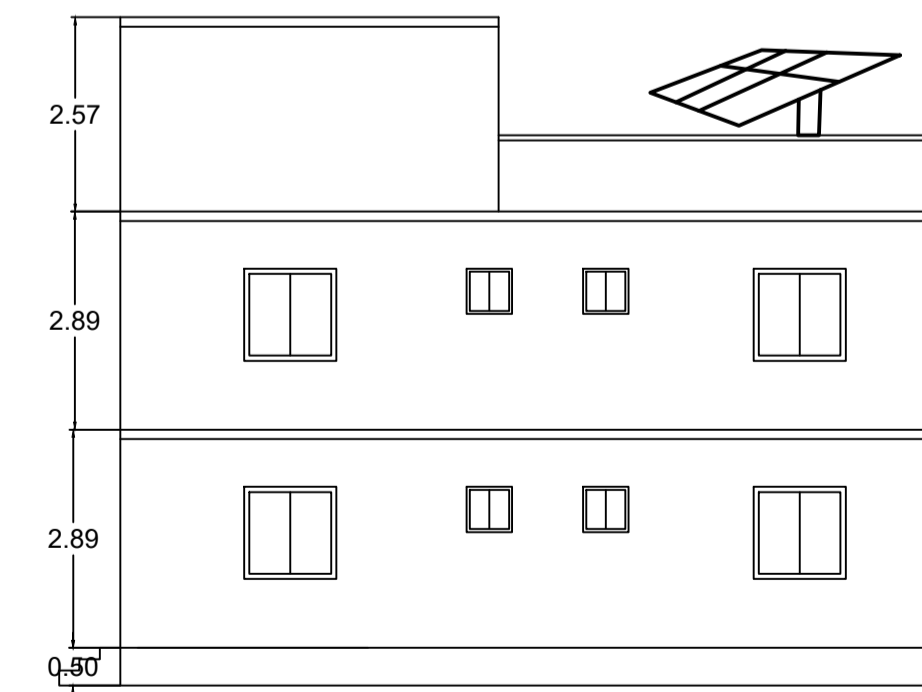

RIGHT SIDE ELEVATION

LTP NAME AND SIGNATURE	STRUCTURAL ENG'S NAME AND SIGNATURE	BUILDER NAME AND SIGNATURE	DIGITAL SIGNATURE
TULSI CHAUDHARI MADA/STU/0016/2019			