

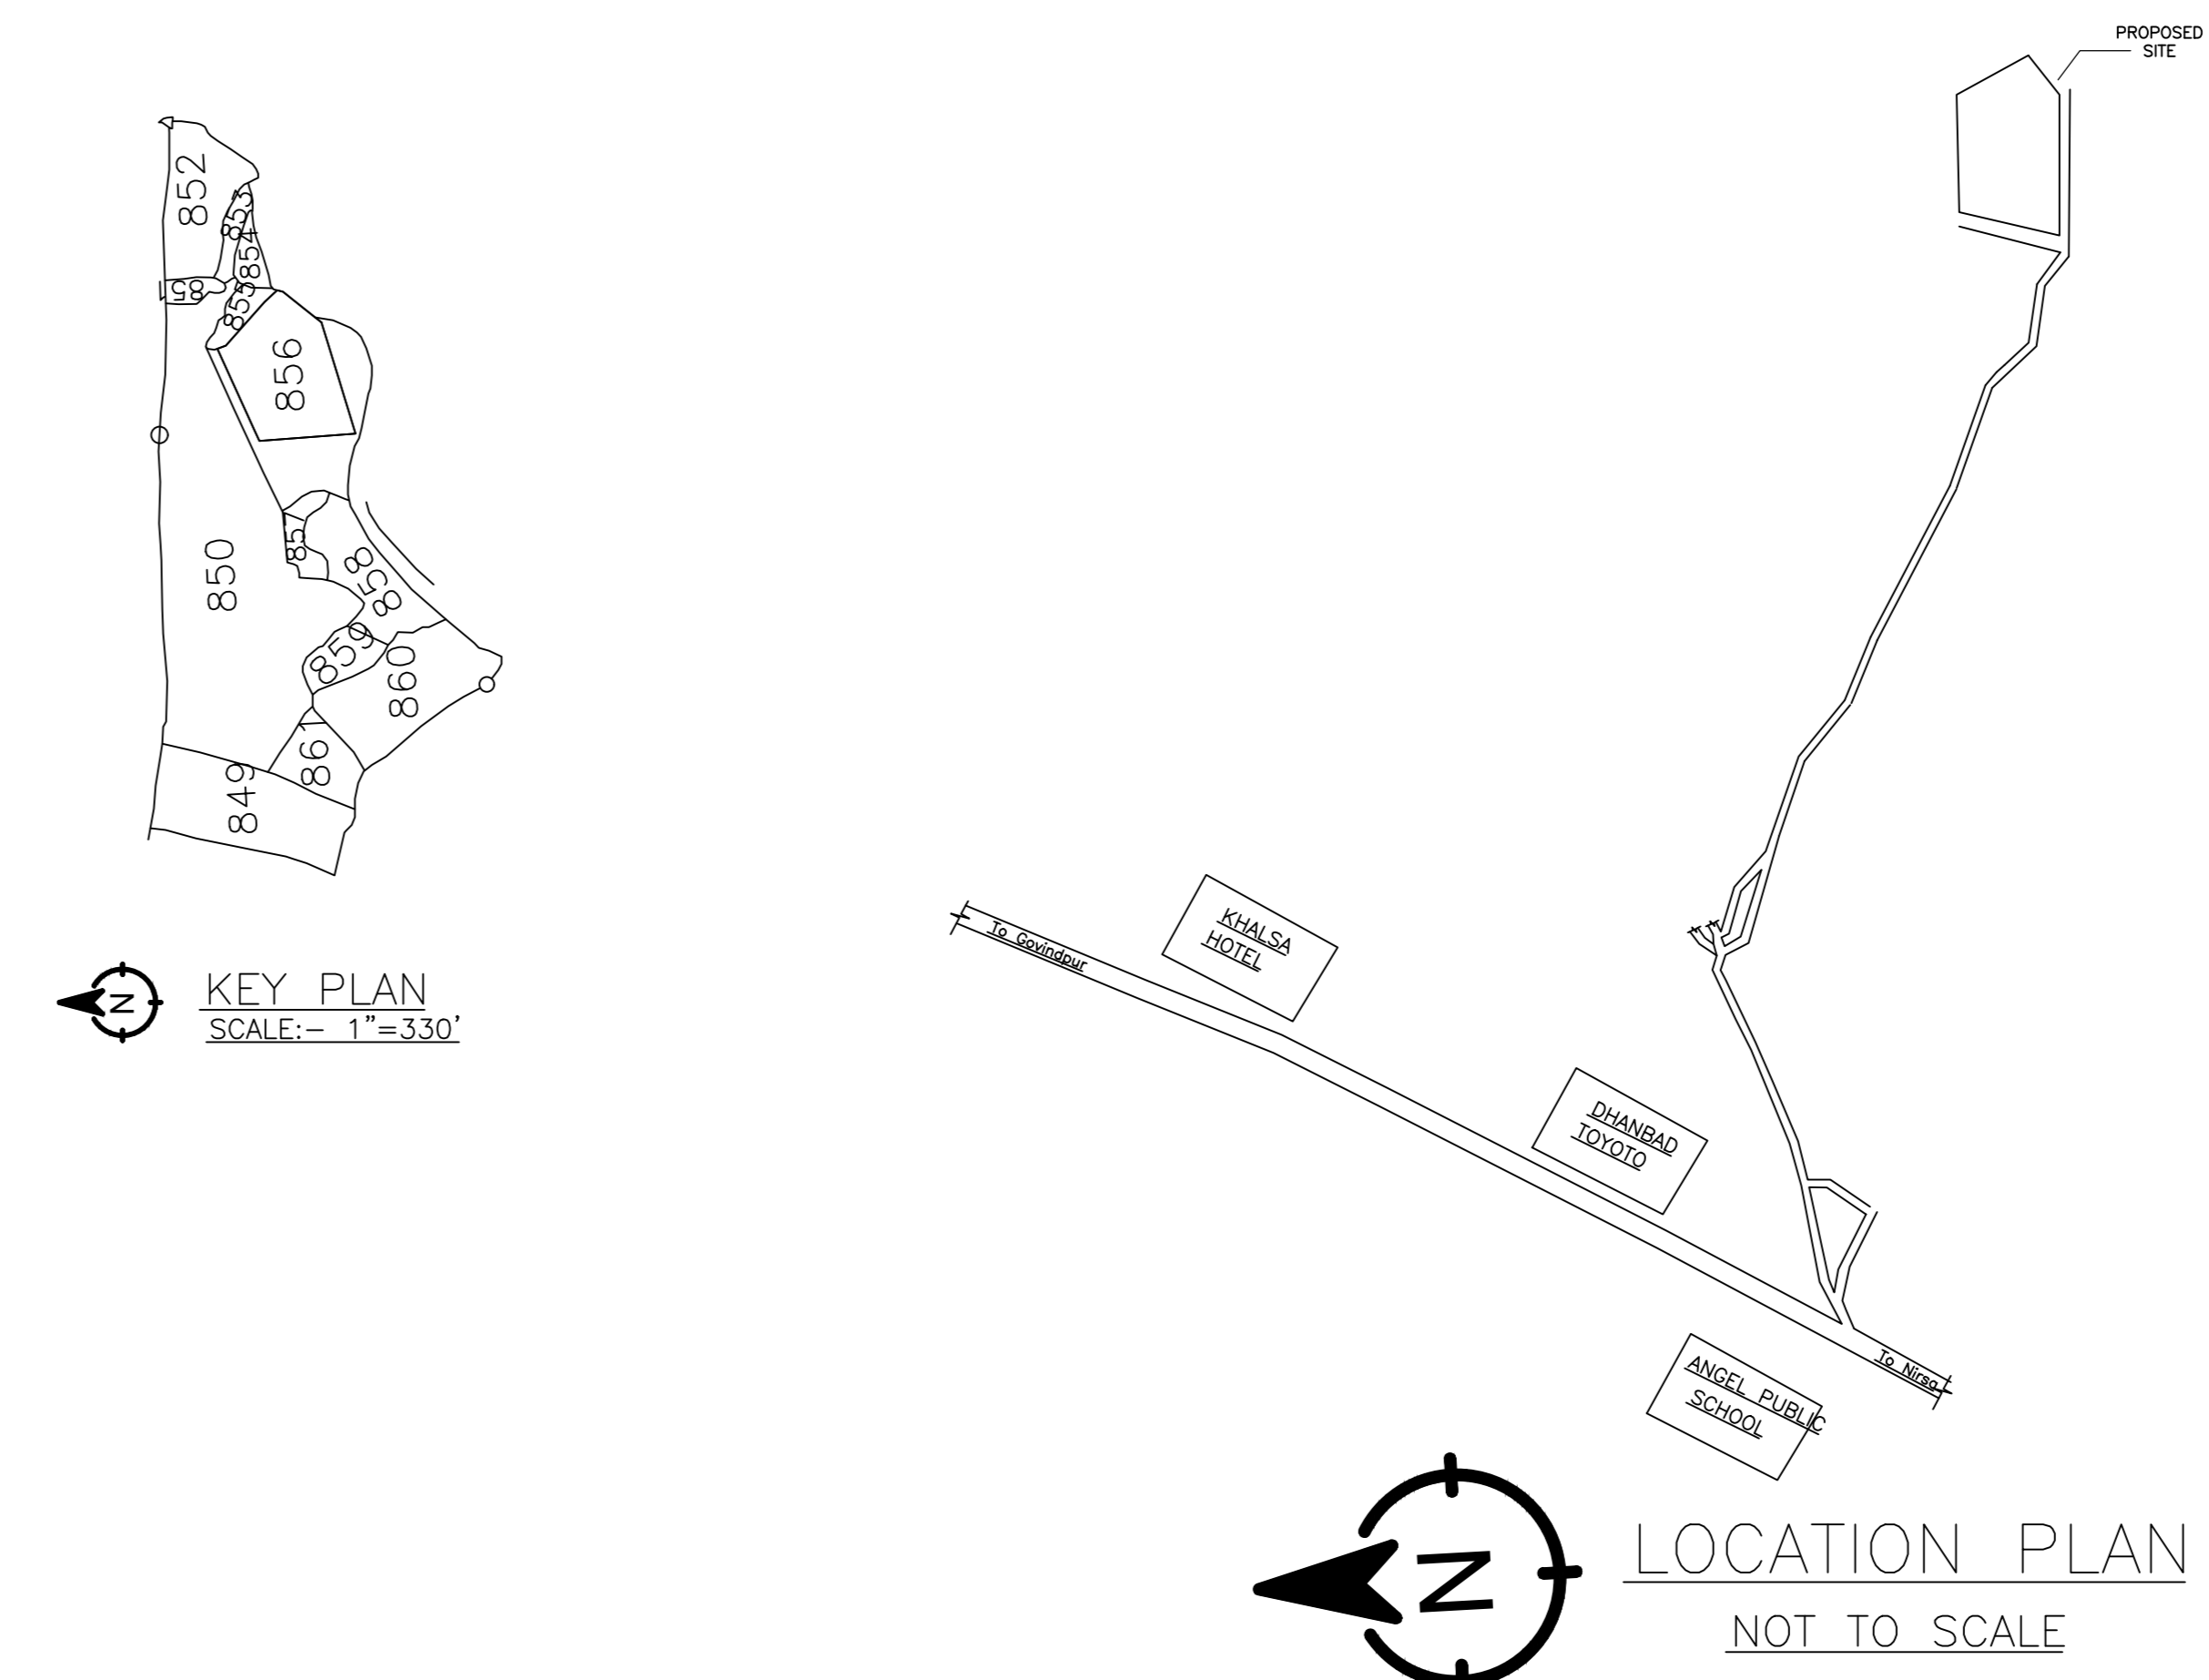
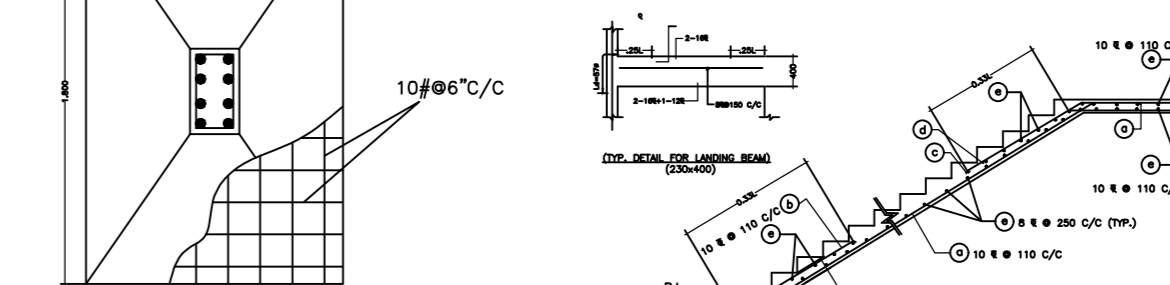
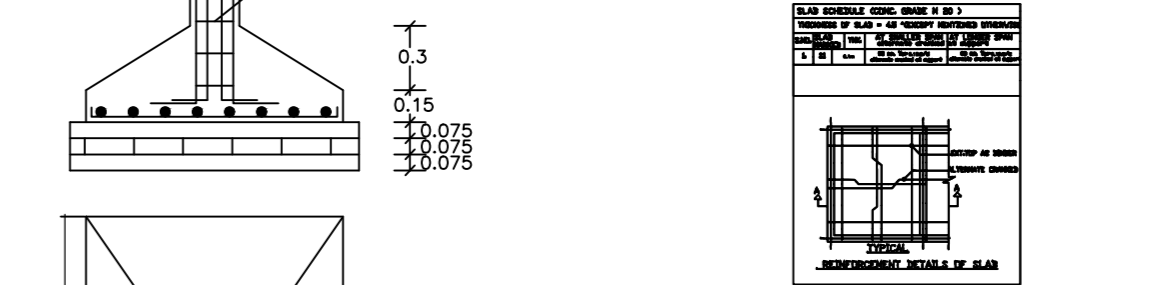


SITE PLAN

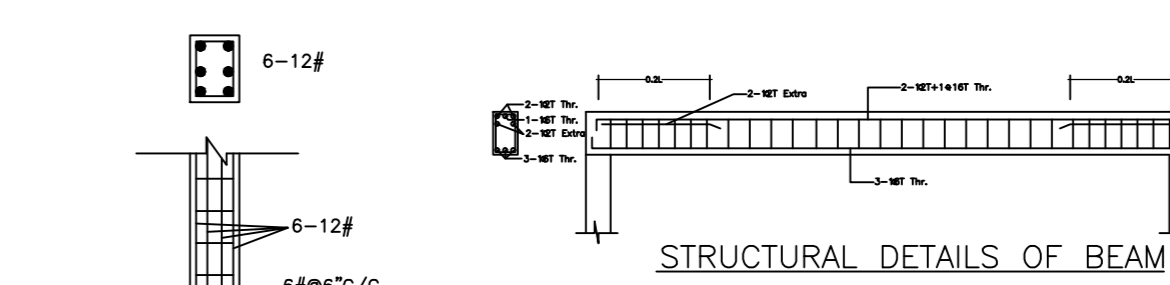

GRID CONNECTED SOLAR SYSTEM

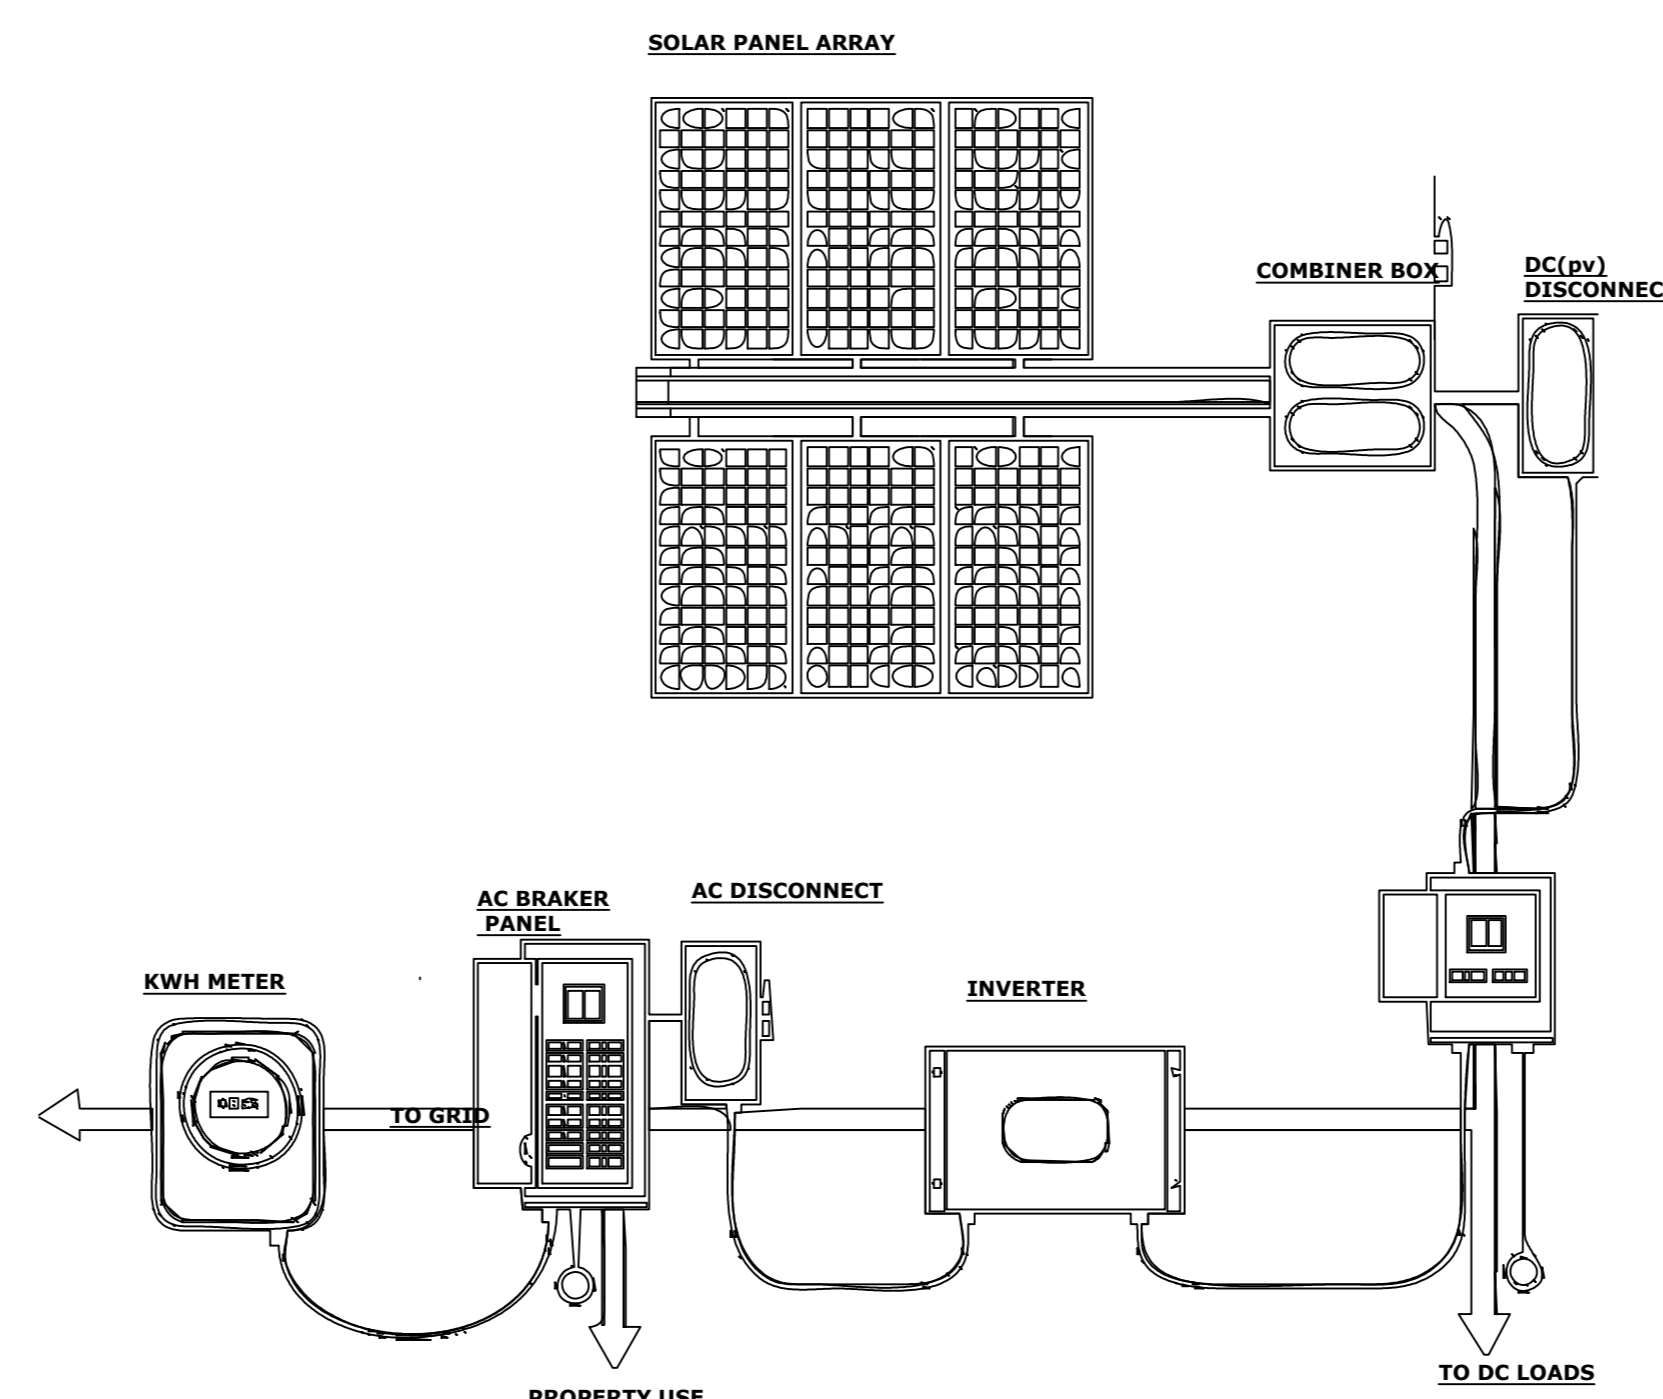

COLOR INDEX

Plot Boundary	Red
Abutting Road	Green
Proposed Construction	Yellow
Common Plot	Blue
Road Widening Area	Orange
Existing (To be retained)	Grey
Existing (To be demolished)	White

Buildingwise Floor FAR Details

Floor Name	Building Name	Proposed Built Up Area (Sq.mt.)	Proposed FAR Area (Sq.mt.)	Total Proposed Built Up Area (Sq.mt.)	Total FAR Area (Sq.mt.)
Ground Floor	A (PUBLIC SCHOOL)	1363.37	1363.37	1363.37	1363.37
First Floor	A (PUBLIC SCHOOL)	1363.38	1363.38	1363.38	1363.38
Second Floor	A (PUBLIC SCHOOL)	1363.38	1363.38	1363.38	1363.38
Terrace Floor	A (PUBLIC SCHOOL)	0.00	0.00	0.00	0.00
Total		4124.13	4124.14	4124.13	4124.13

Building Use/SUBUSE Details

Building Name	Building Use	Building SubUse	Building Structure
A (PUBLIC SCHOOL)	Educational	Primary School	Non-Highrise

Required Parking (Table 7a)

Building Name	Type	SubUse	Area (Sq.mt.)	Units	Prop.	Roof./Unit	Prop.	Roof./Unit	Prop.	TwoWheeler	Roof./Unit	Prop.
A (PUBLIC SCHOOL)	Educational	Primary School	> 0	150	-	1	-	-	-	-	-	-
Total												

Parking Check (Table 7b)

Vehicle Type	No.	Area	Prop.	Area
Car	-	-	35	437.50
Total Car	-	-	35	437.50
TwoWheeler	-	-	90	180.00
Total				617.50

FAR & Tenement Details (Table 4c-1)

Building No.	No. of Same Bldg.	Total Built Up Area (Sq.mt.)	Proposed FAR Area (Sq.mt.)	Total FAR Area (Sq.mt.)	Total Consumed Additional FAR Area (Sq.mt.)	Tenmt (No.)
A (PUBLIC SCHOOL)	1	4124.13	4124.14	4124.13	4124.13	03
Grand Total		4124.13	4124.14	4124.13	4124.13	03

SCHEDULE OF DOOR:




Building Name	Name	Length	Height	NDS
A (PUBLIC SCHOOL)	D3	0.75	2.10	06
A (PUBLIC SCHOOL)	D1	1.00	2.10	12
A (PUBLIC SCHOOL)	D	1.20	2.10	72

SCHEDULE OF WINDOW/VENTILATION:

Building Name	Name	Length	Height	NDS
A (PUBLIC SCHOOL)	W	1.20	1.20	54


UnitBUA Table for Building 'A' (PUBLIC SCHOOL)

FLOOR	Name	UnitBUA Type	UnitBUA Area	Carpet Area	No. of Rooms	No. of Tenement
GROUND FLOOR PLAN	CLASS ROOM	CLASS ROOM	1363.37	1363.21	18	1
FIRST FLOOR PLAN	CLASS ROOM	CLASS ROOM	1363.38	1363.22	18	1
SECOND FLOOR PLAN	CLASS ROOM	CLASS ROOM	1363.38	1363.22	18	1
Total			4124.13	4123.65	54	3

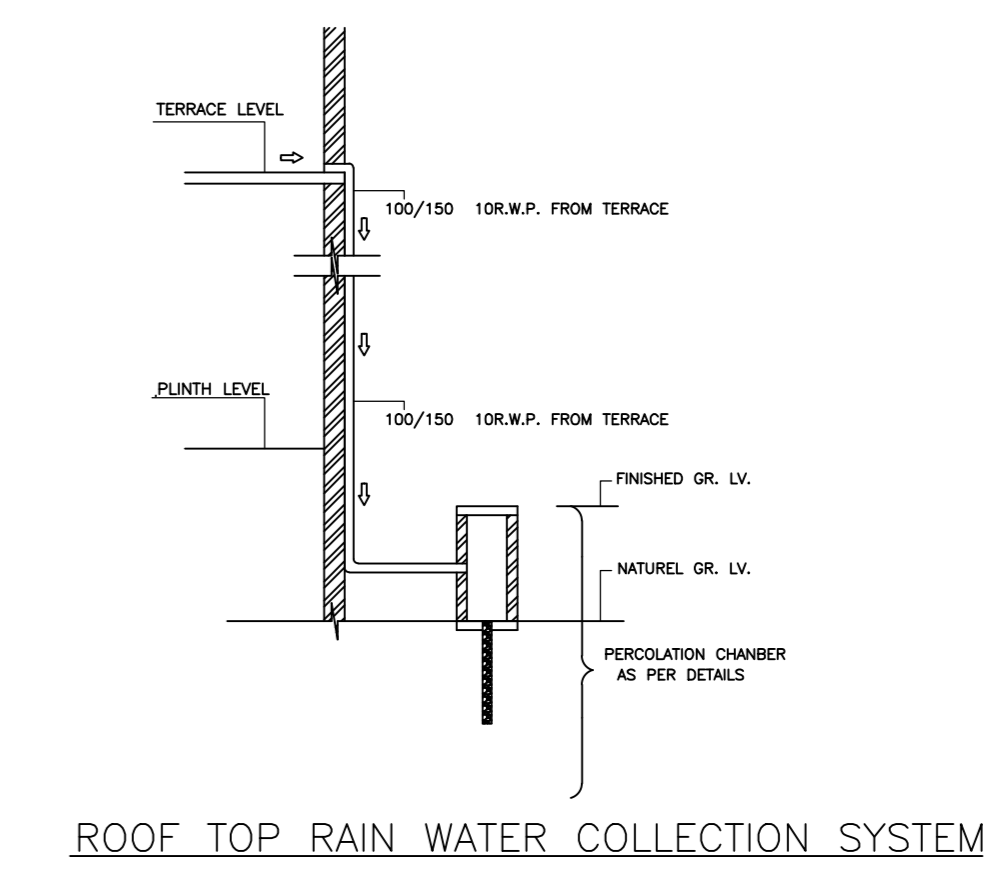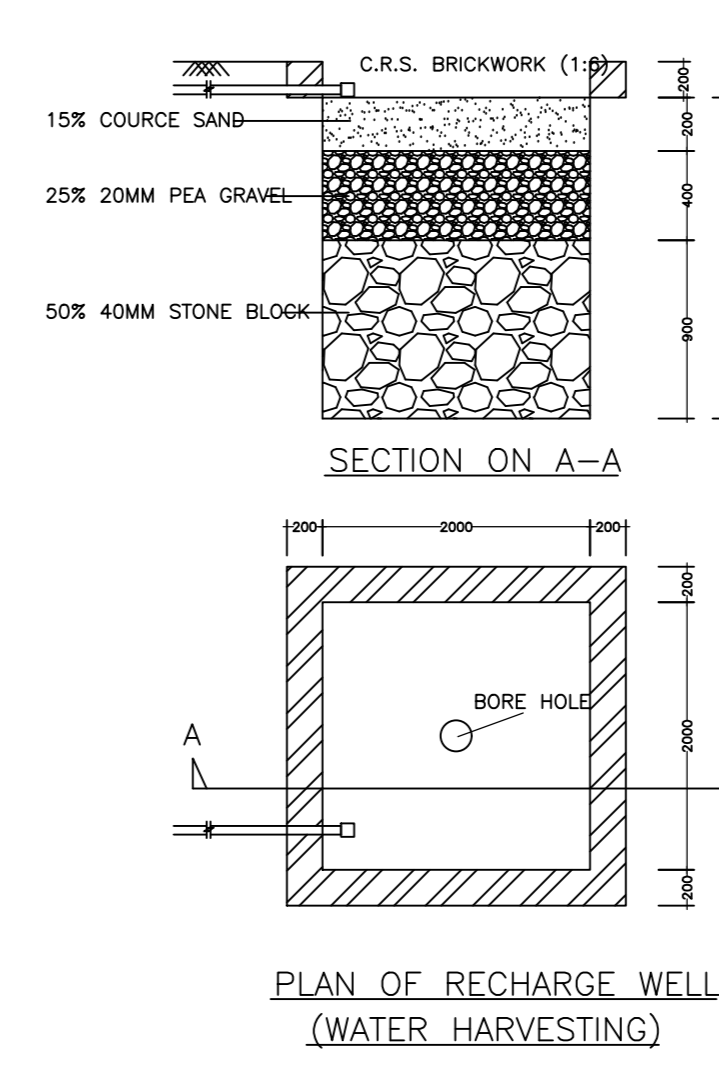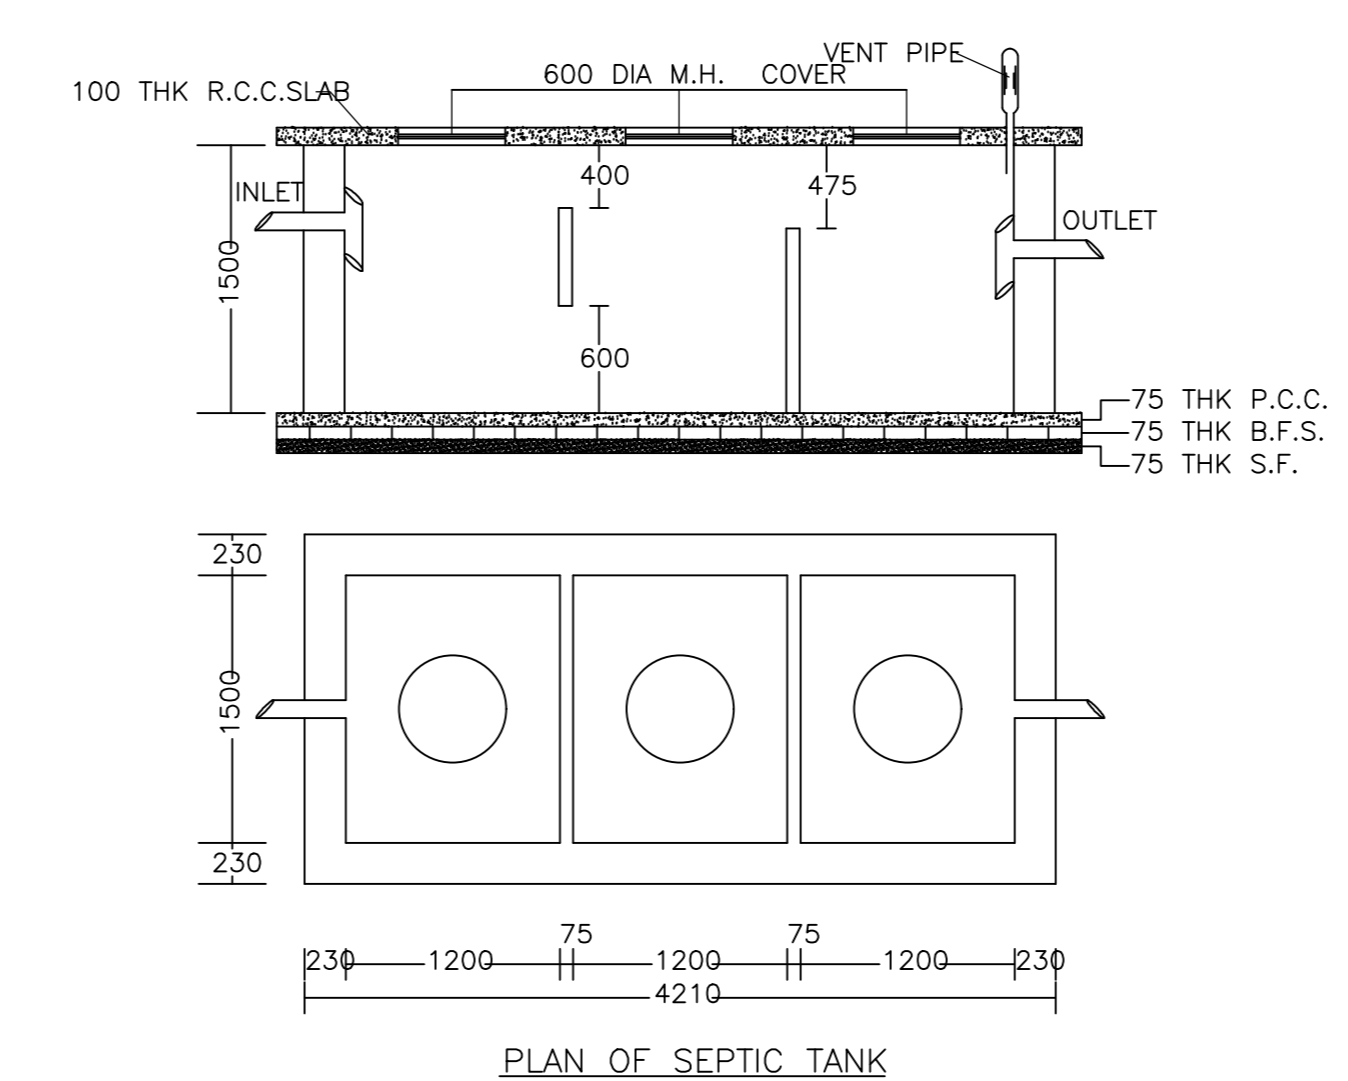


LTP NAME AND SIGNATURE: Piyush Kant Singh
STRUCTURAL ENG'S NAME AND SIGNATURE: MADIA/ENG/01/2019
BUILDER NAME AND SIGNATURE: _____
DIGITAL SIGNATURE: _____

Proposal Basic Information	
Proposal File No.	MADA/BP/0386/2022
Owner Name	SAMAJK KALYAN SANSTHA REPRESENTED BY ITS VICE PRESIDENT SRI. RICHEE RAVI
Khata No	32 (OLD KHATA), 61 (NEW KHATA)
Plot No	732 (OLD), Plot No. - 656 (NEW)
Village Name	Kapsara
Use	Educational
SubUse	Educational Building

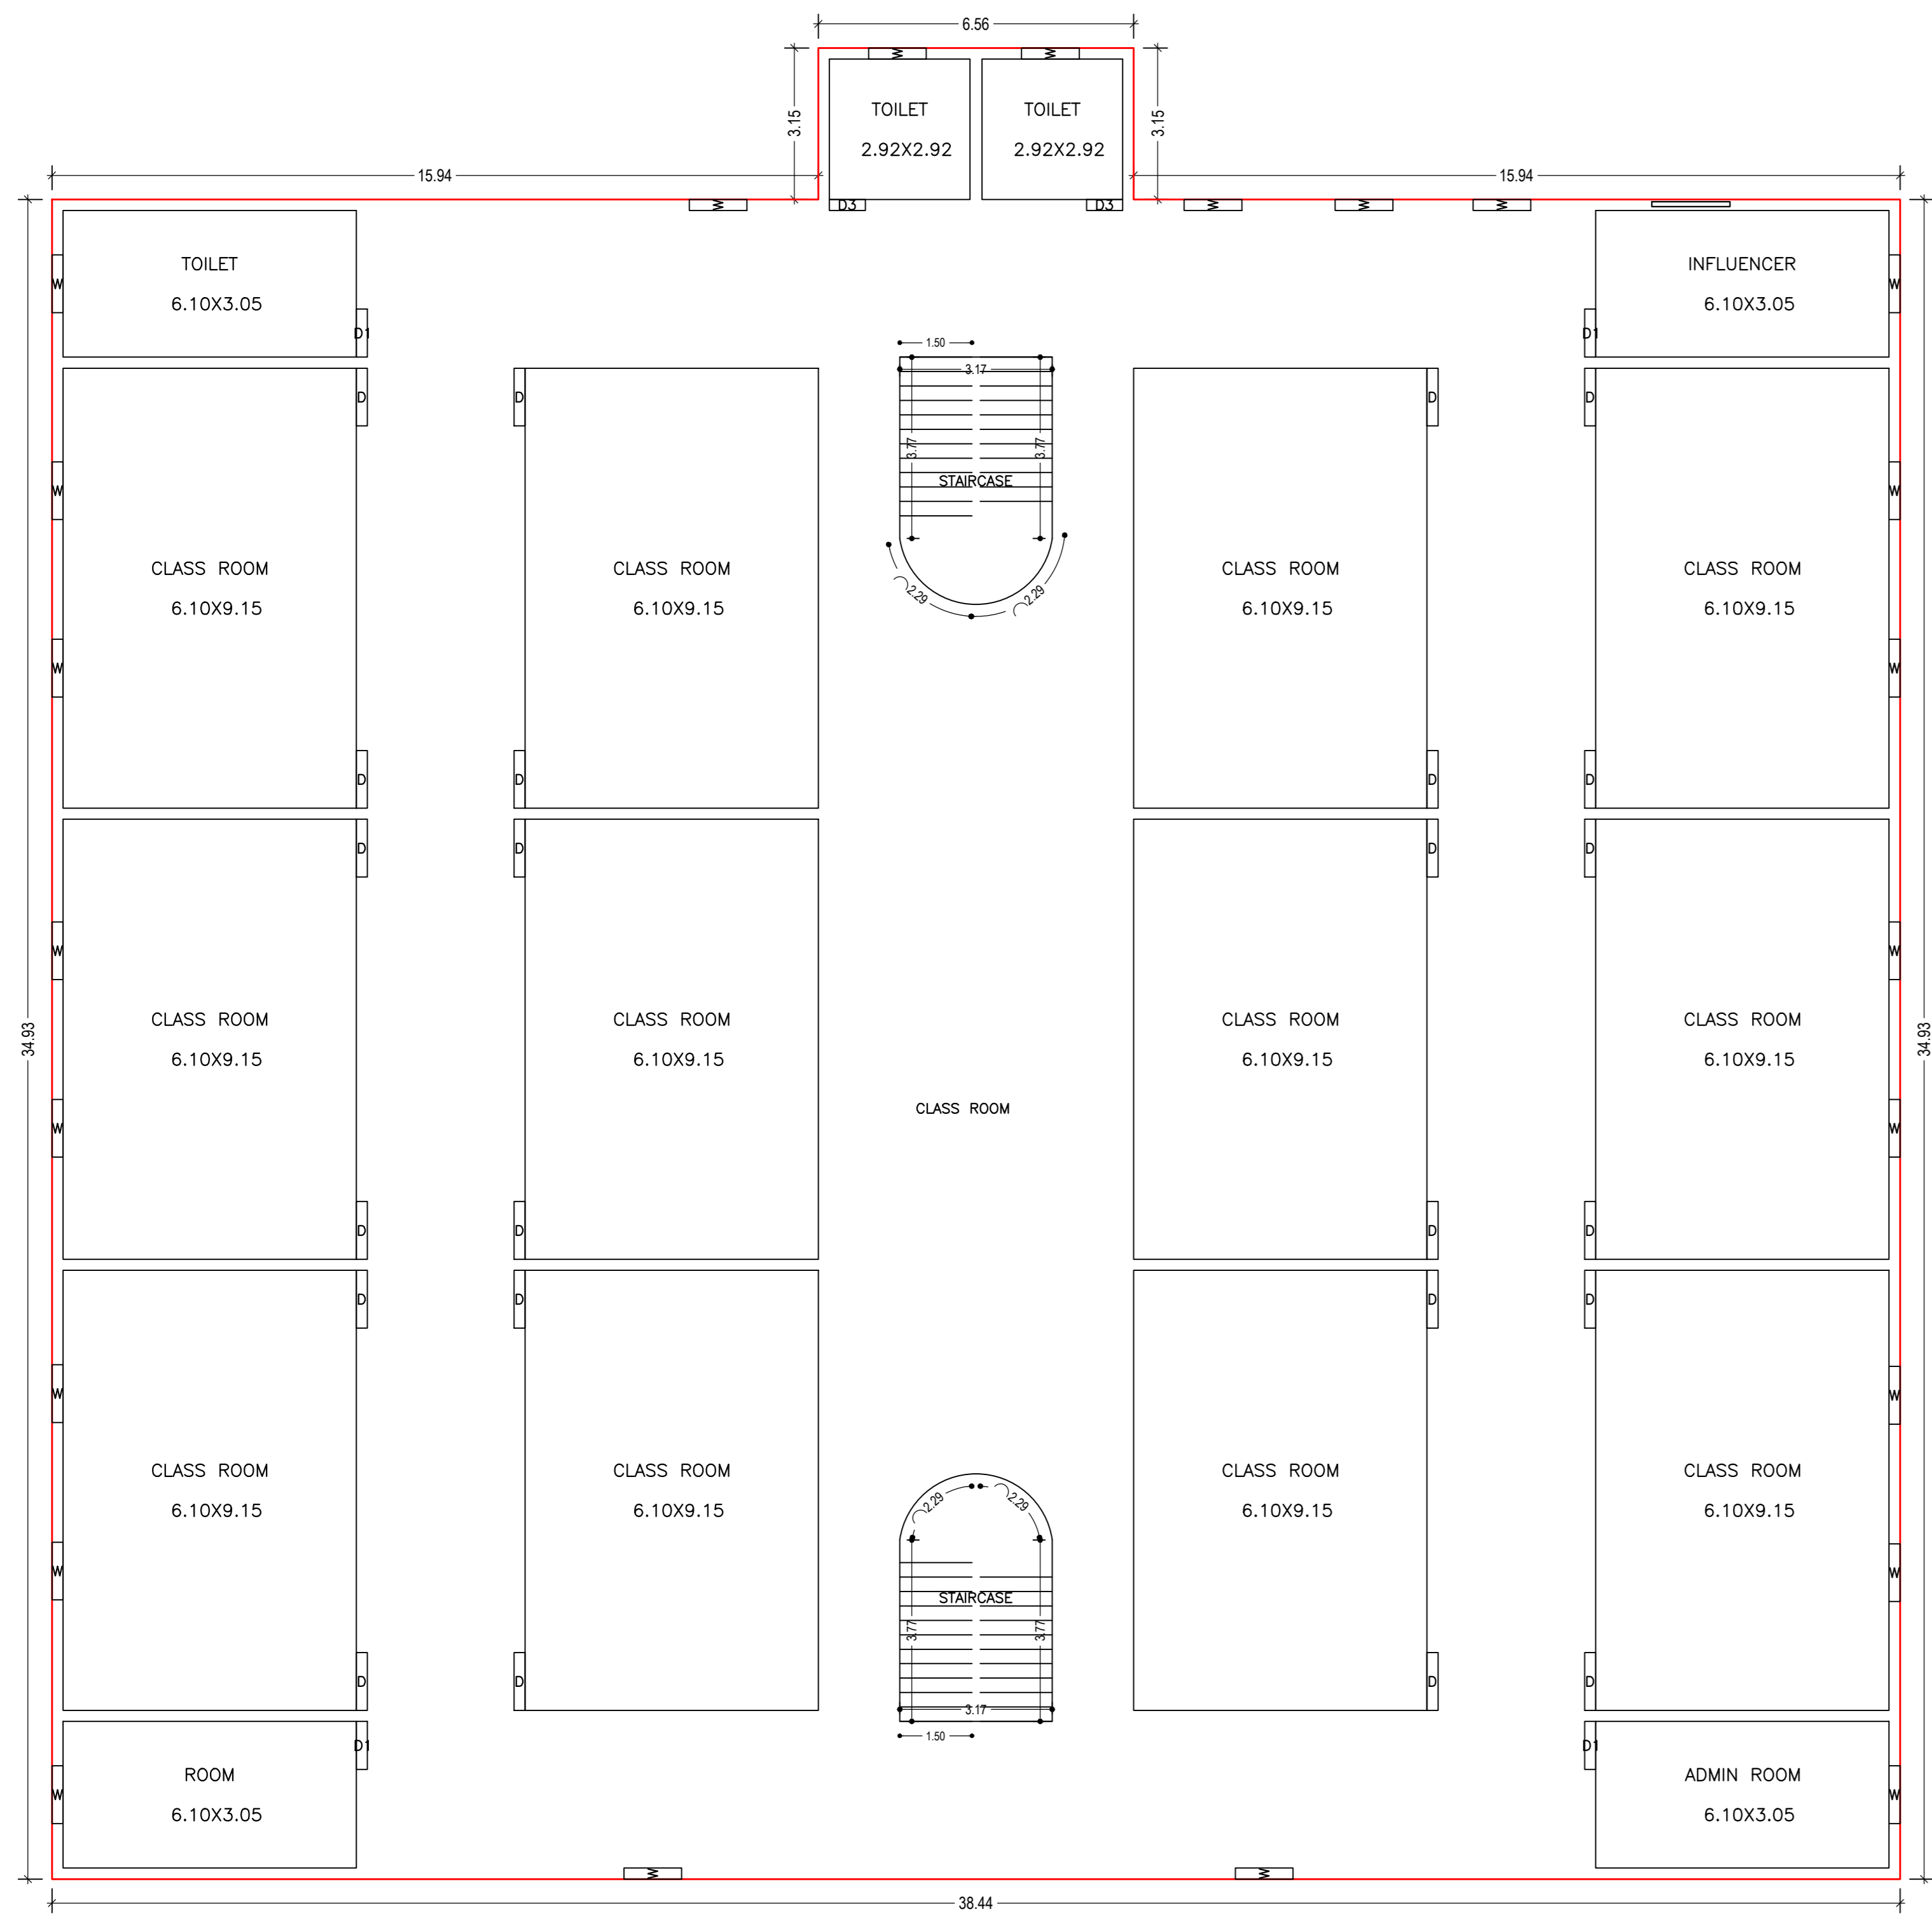


GROUND FLOOR PLAN
(Proposed)
(SCALE 1:100)

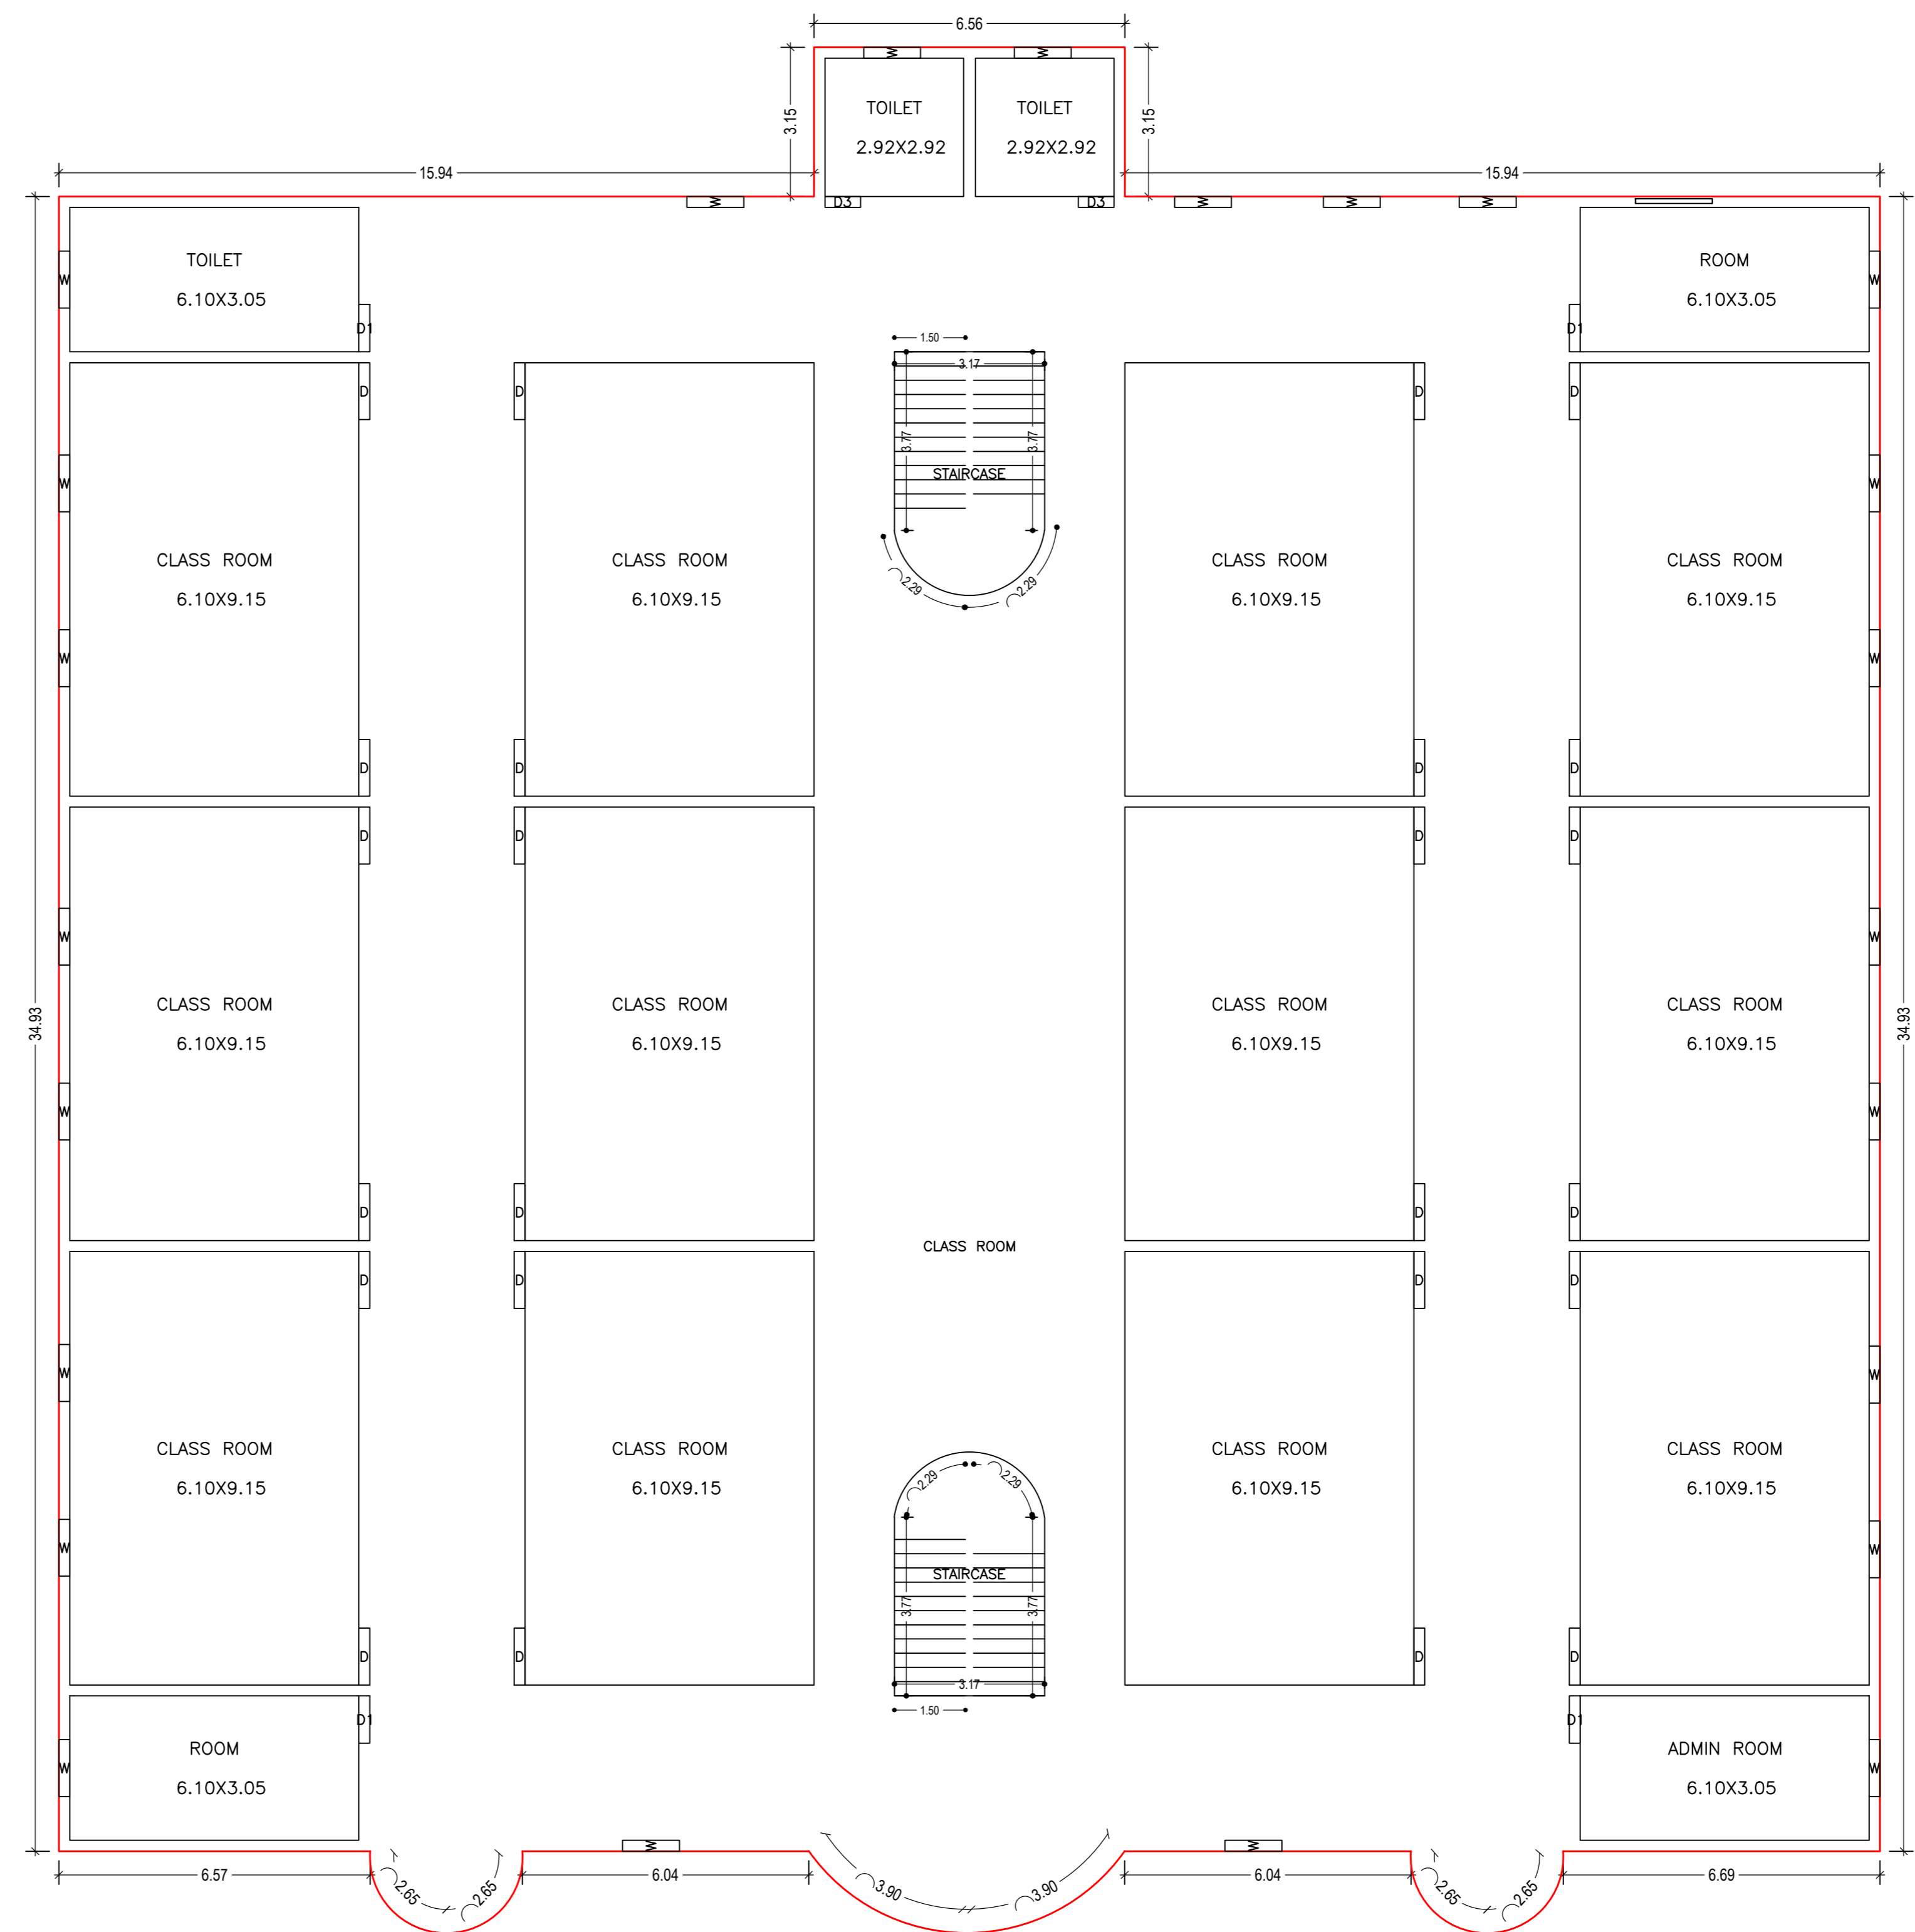

FIRST FLOOR PLAN
(Proposed)
(SCALE 1:100)




SECTION ON X-X

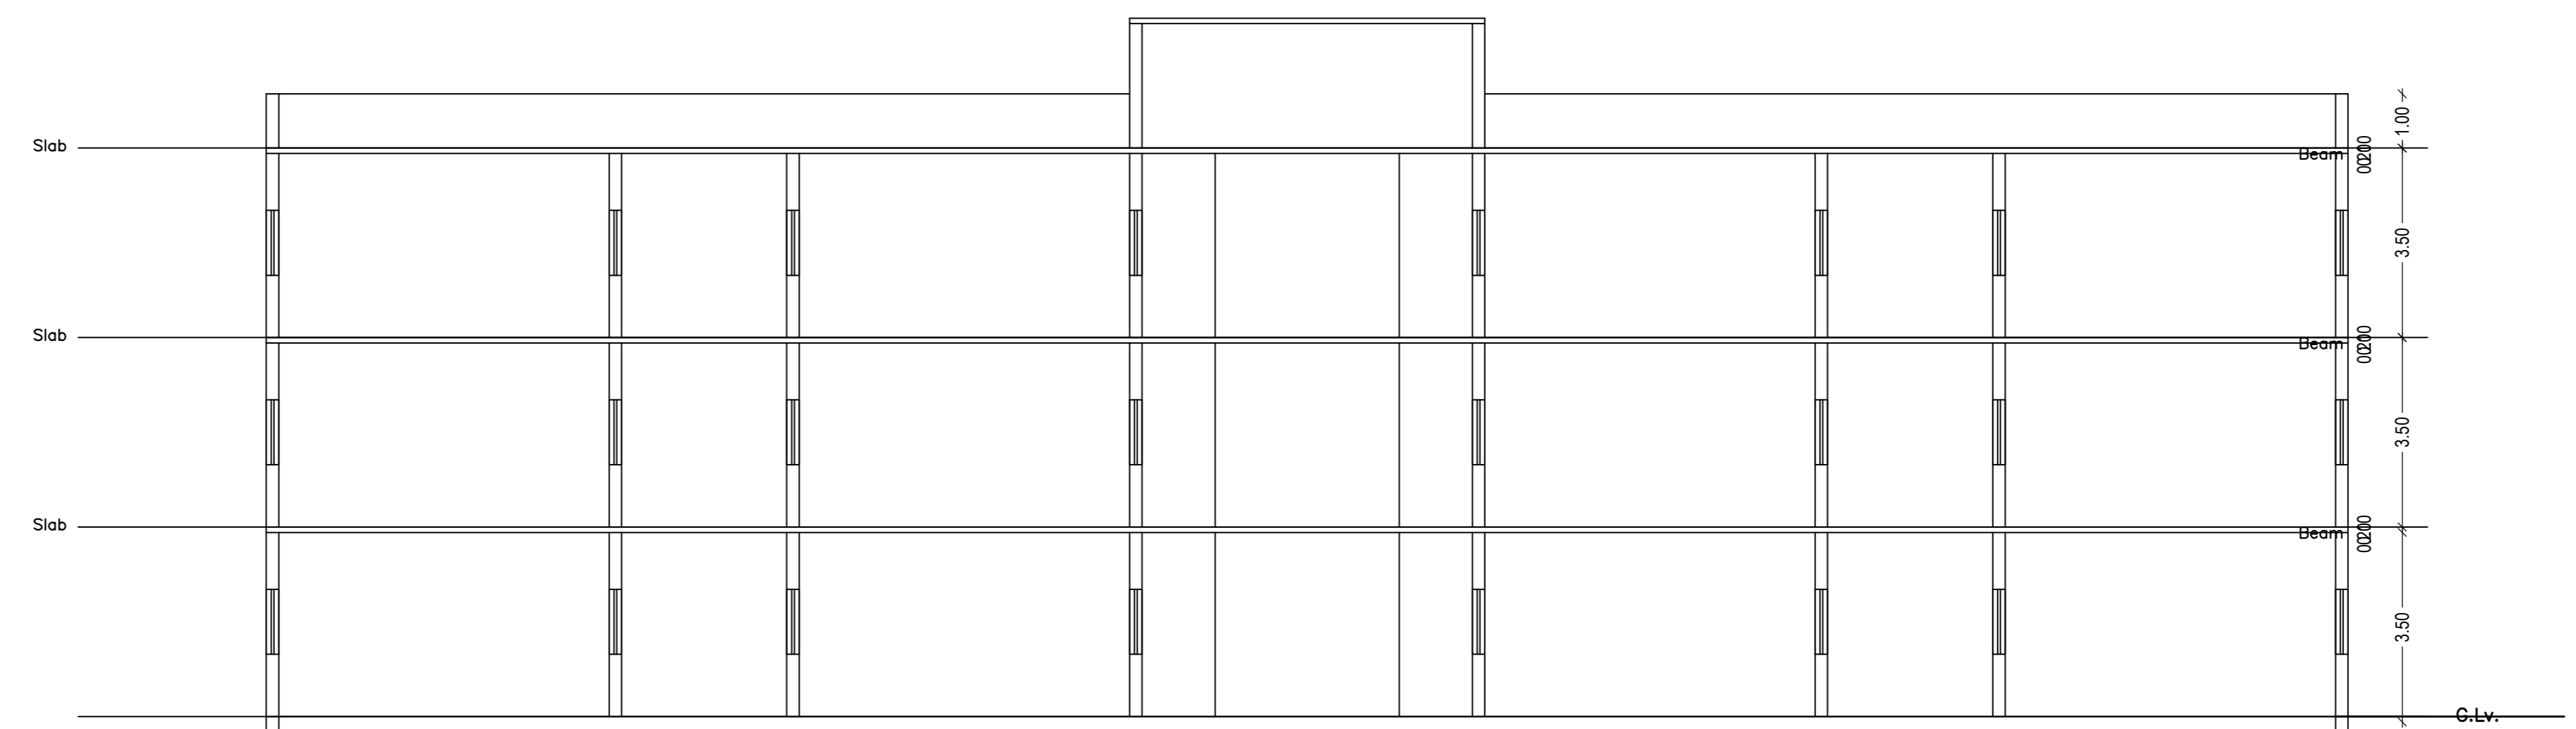


SECTION ON Y-Y

LTP NAME AND SIGNATURE	STRUCTURAL ENG'S NAME AND SIGNATURE	BUILDER NAME AND SIGNATURE	DIGITAL SIGNATURE
Prayash Kanti Singh MADA/ENG/001/2019			


Proposal Basic Information	
Proposal File No.	MADA/BP/0386/2022
Owner Name	SAMAJK KALYAN SANSTHA REPRESENTED BY ITS VICE PRESIDENT SRI. RICHEE RAVI
Khata No	32 (OLD KHATA), 61 (NEW KHATA)
Plot No	732 (OLD) , Plot No. - 656 (NEW)
Village Name	Kapsara
Use	Educational
SubUse	Educational Building

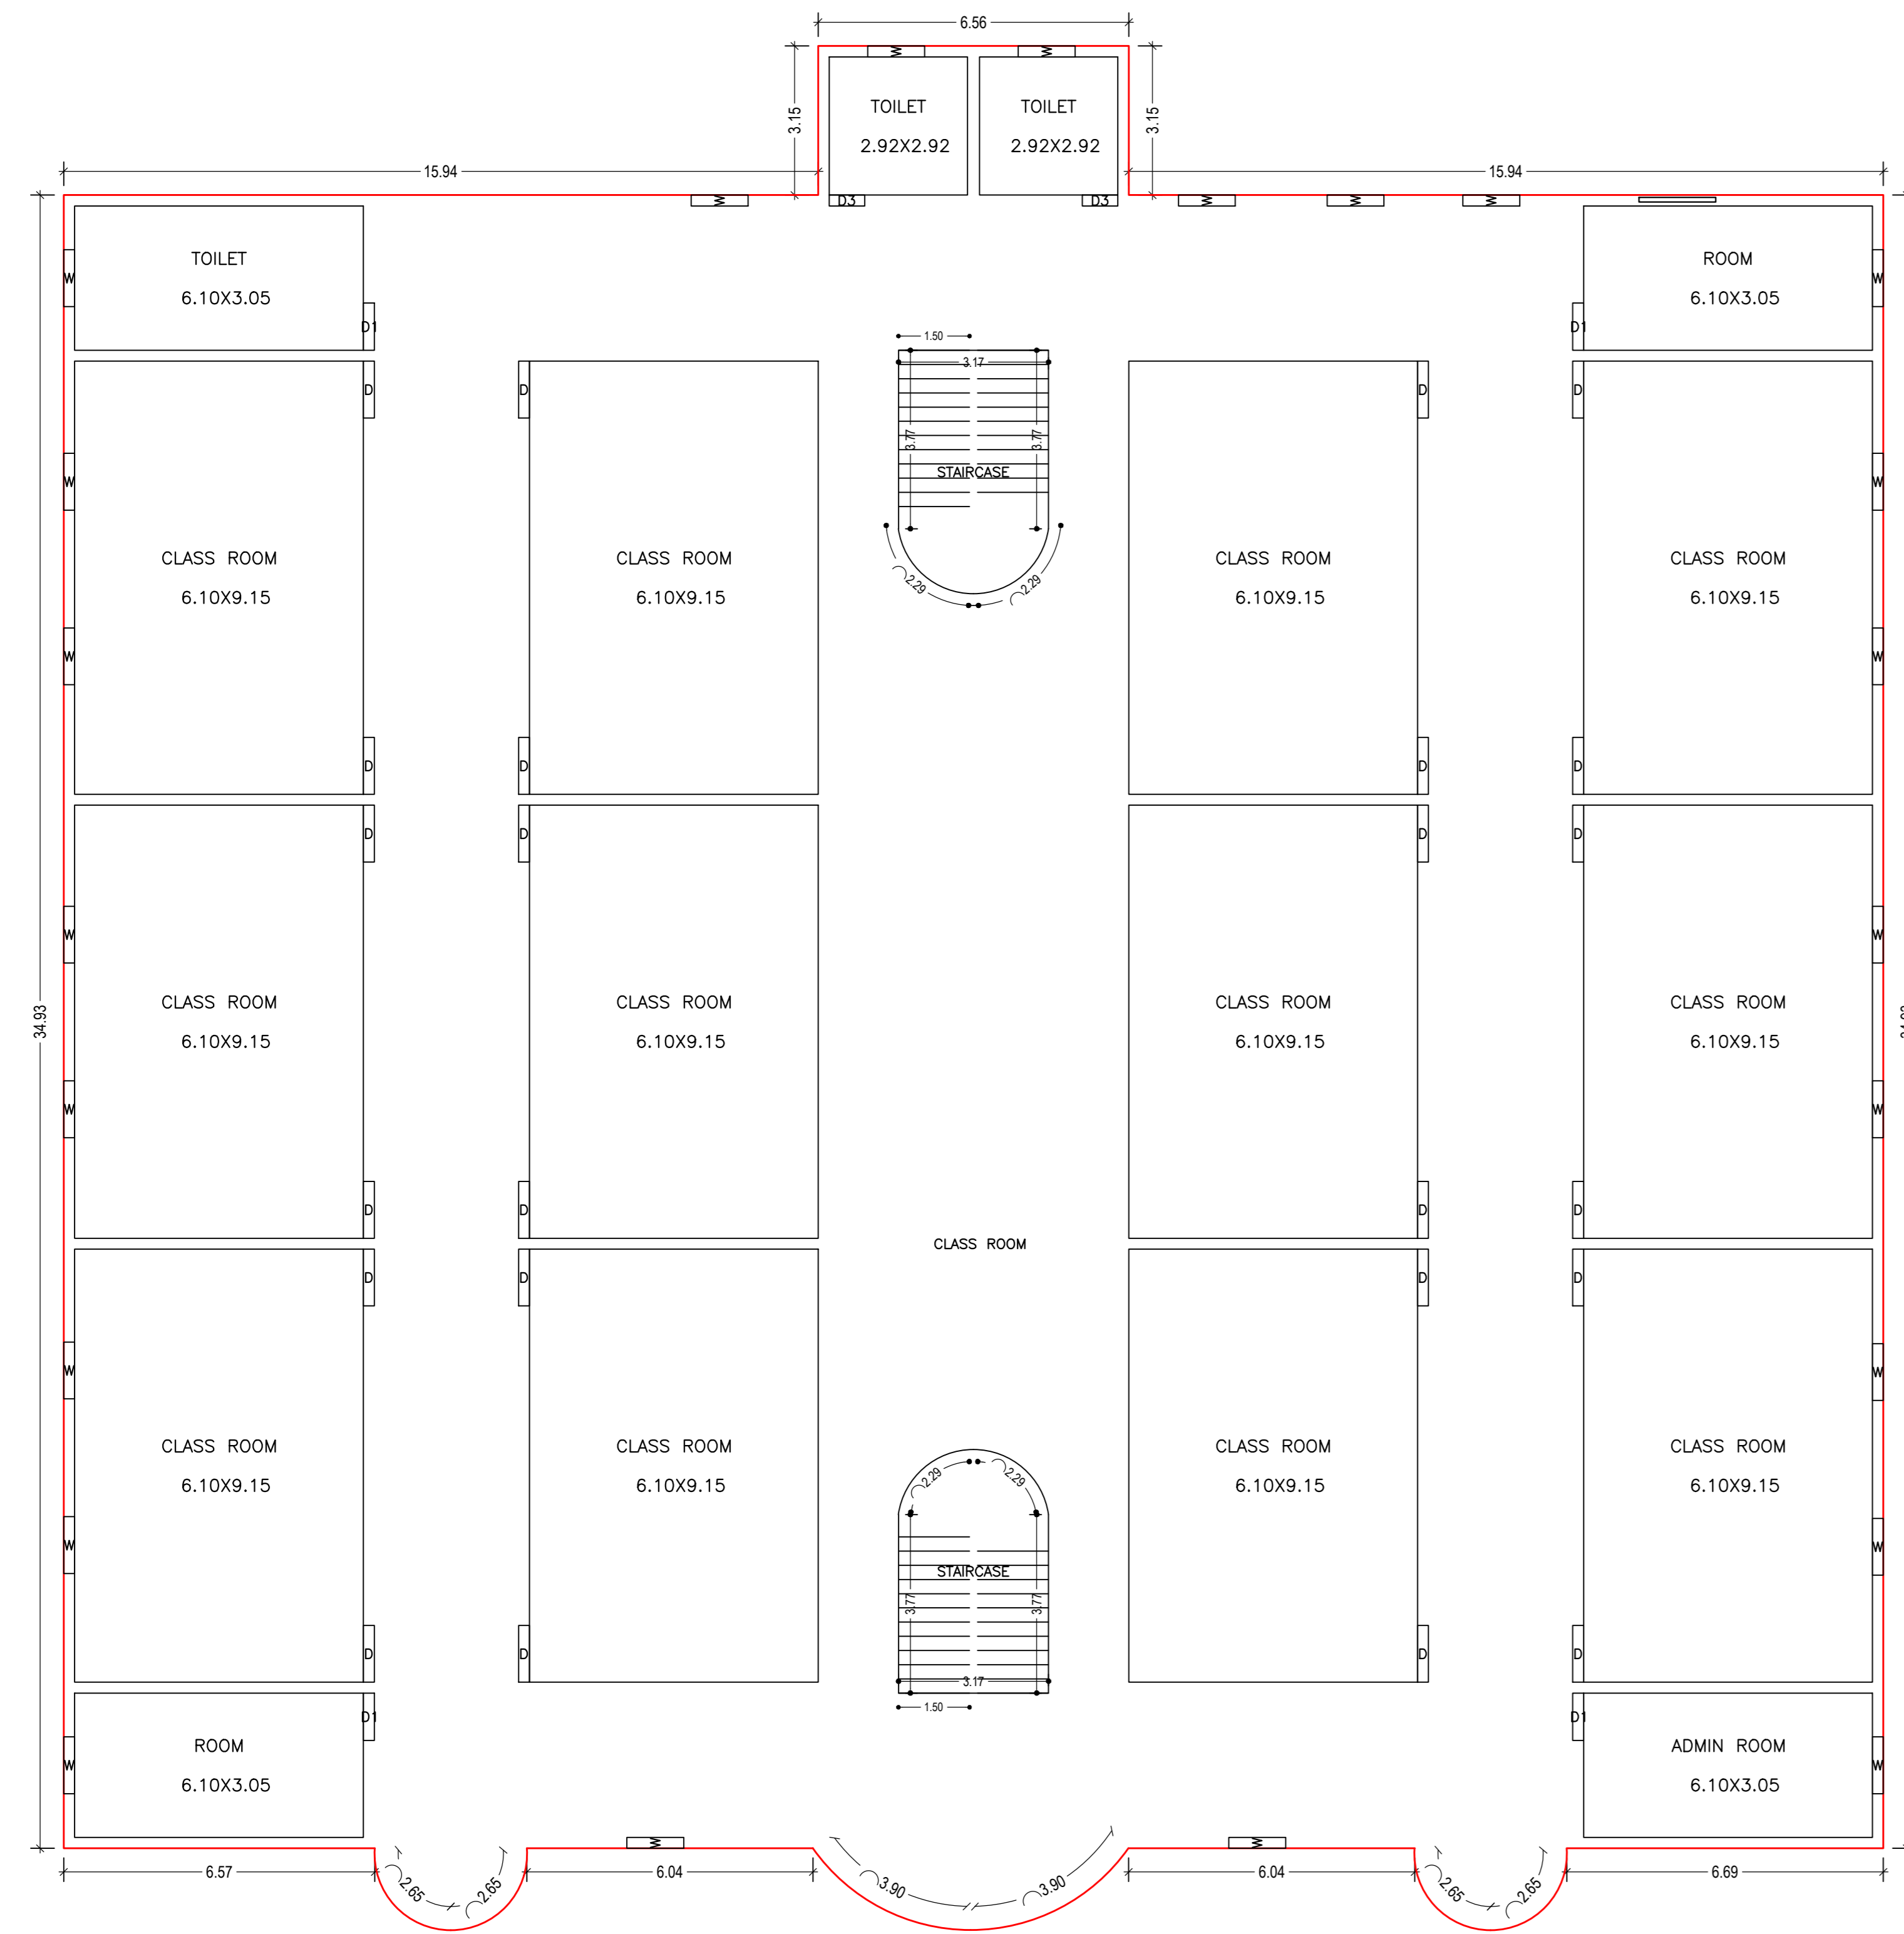


SECOND FLOOR PLAN
(Proposed)
(SCALE 1:100)

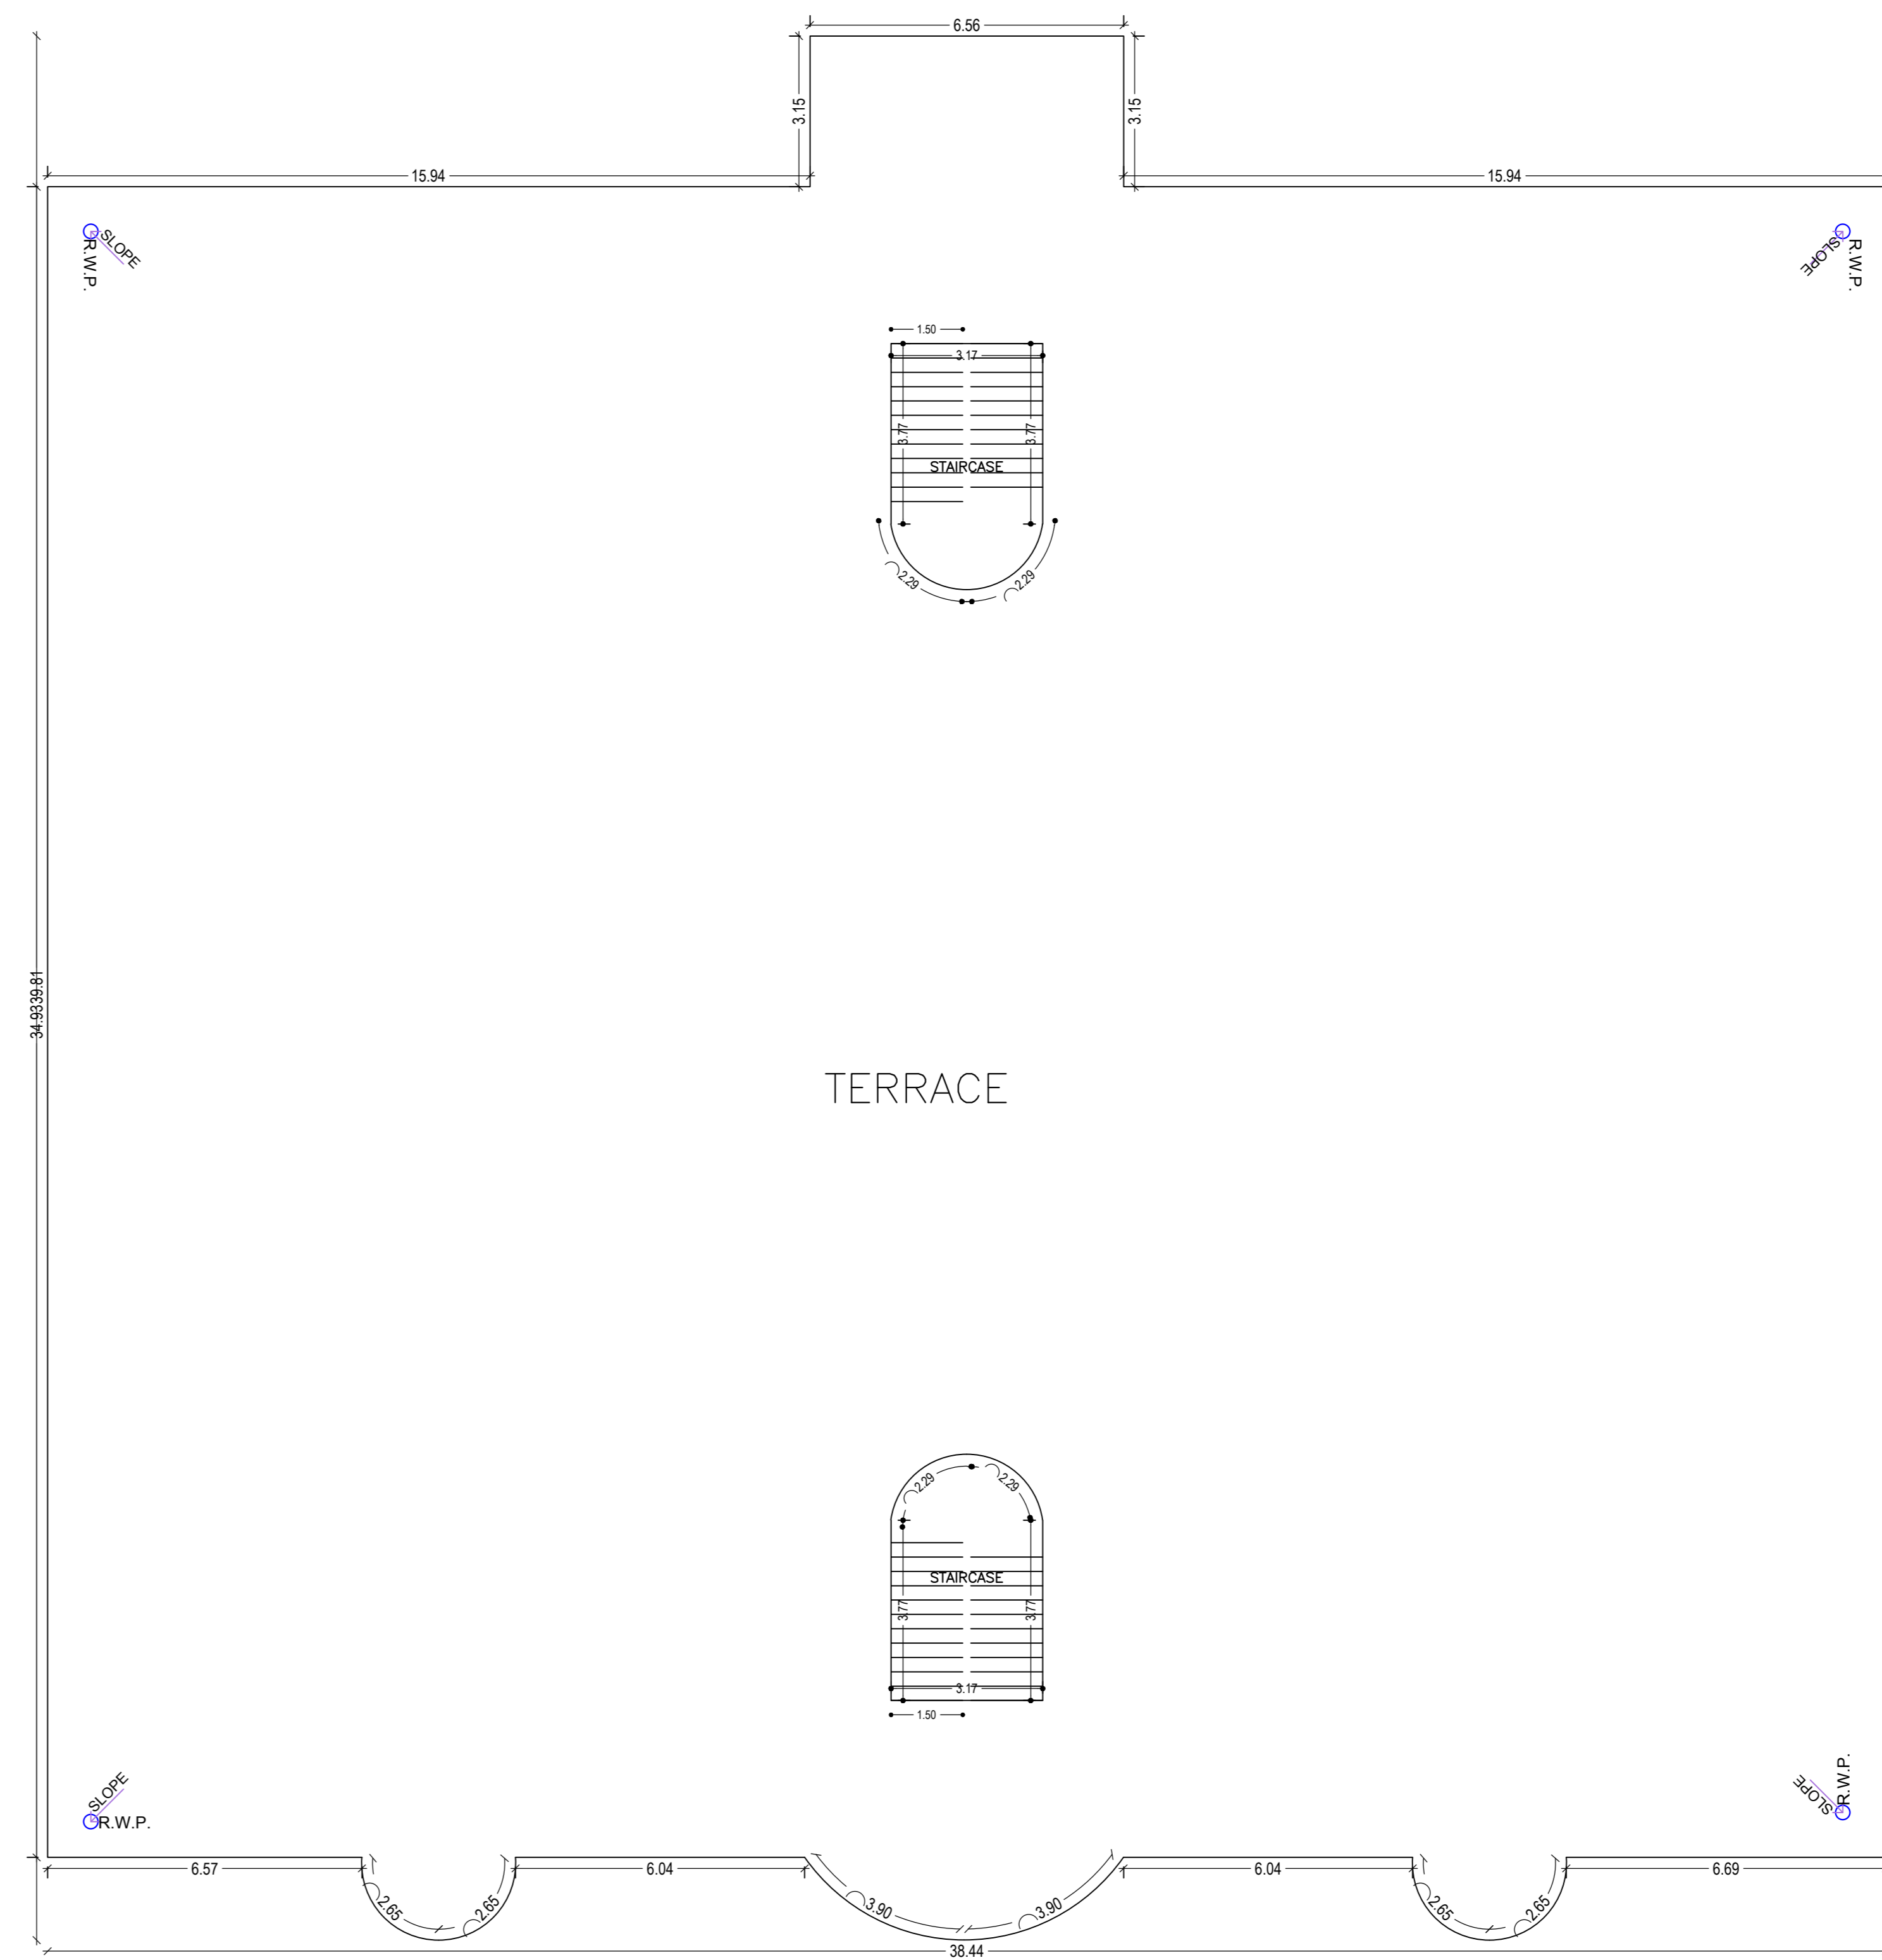

TERRACE FLOOR PLAN
(SCALE 1:100)

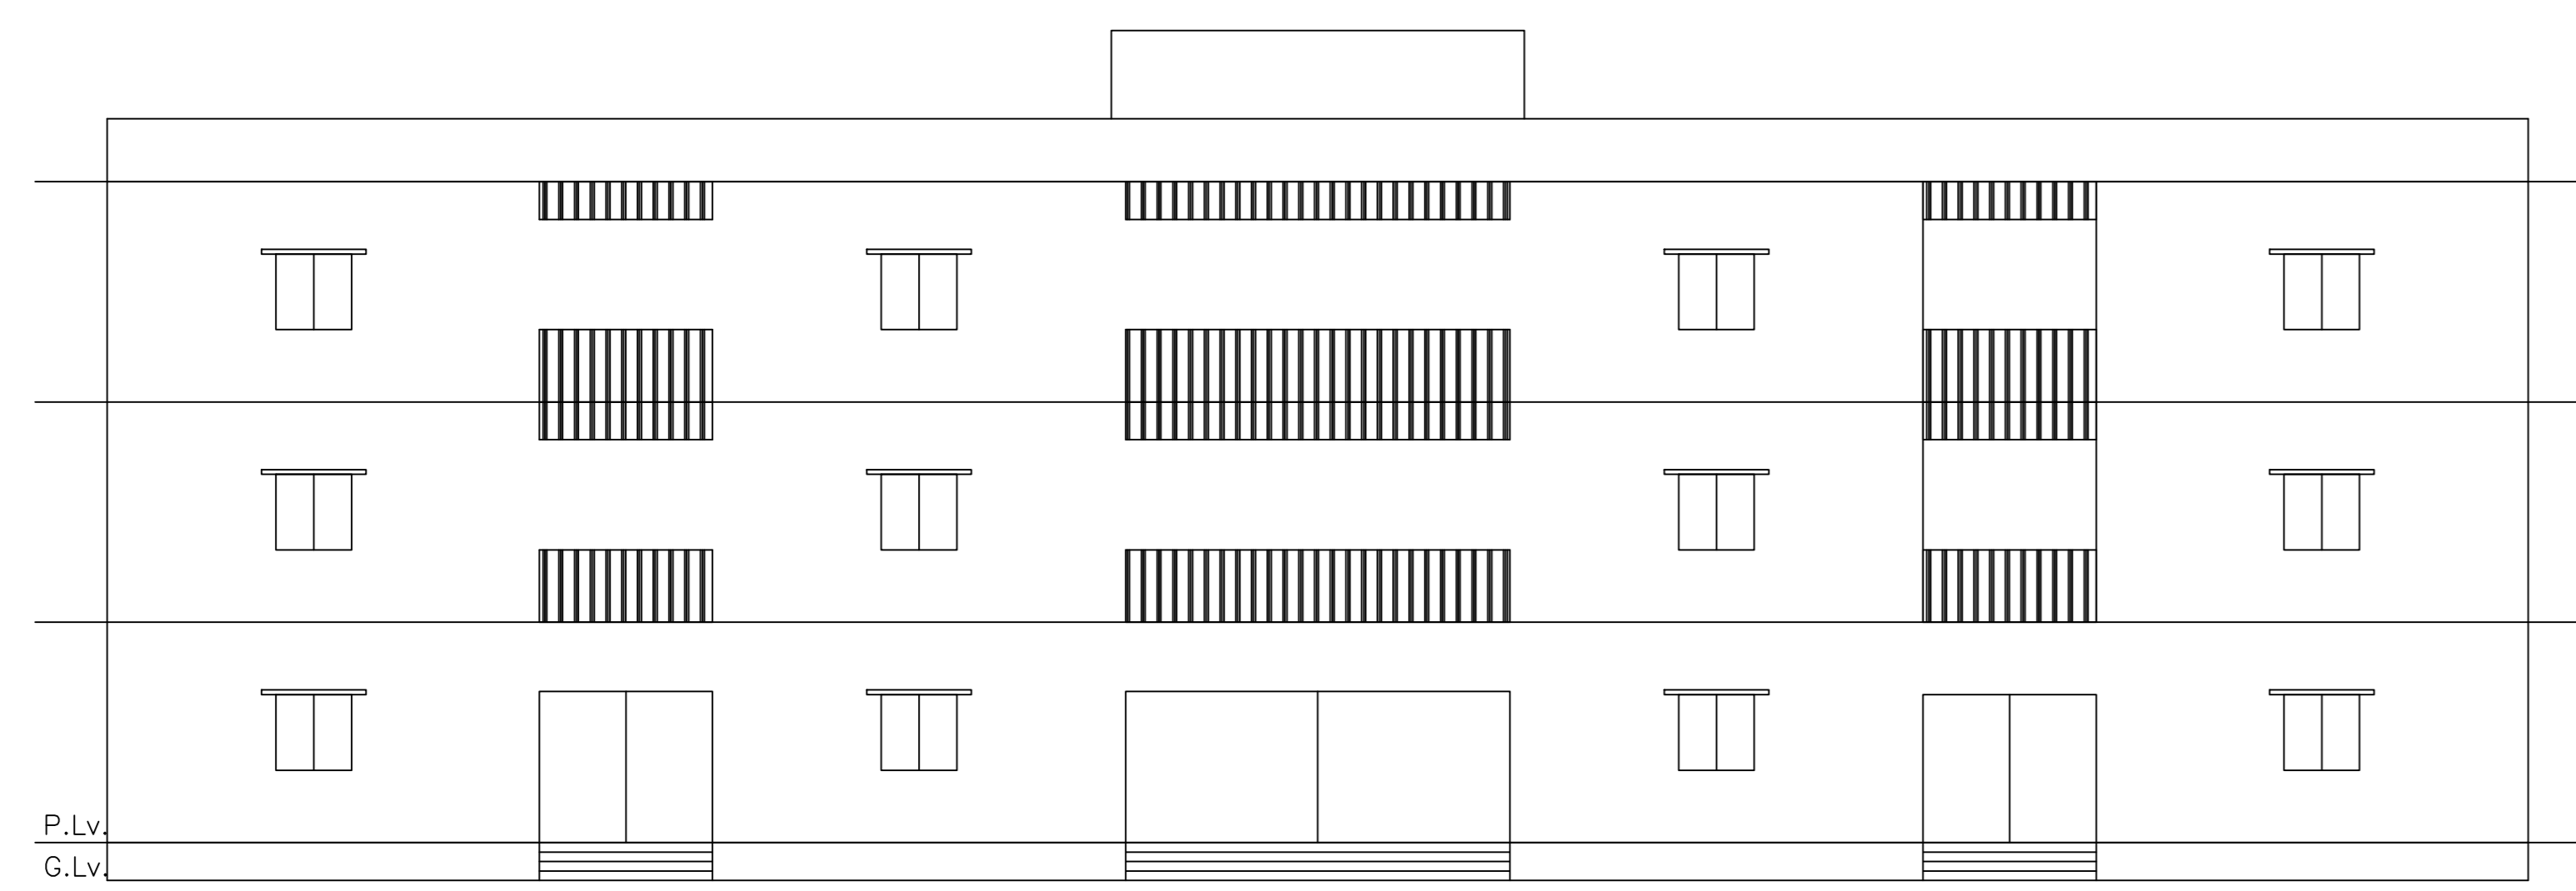

FRONT ELEVATION

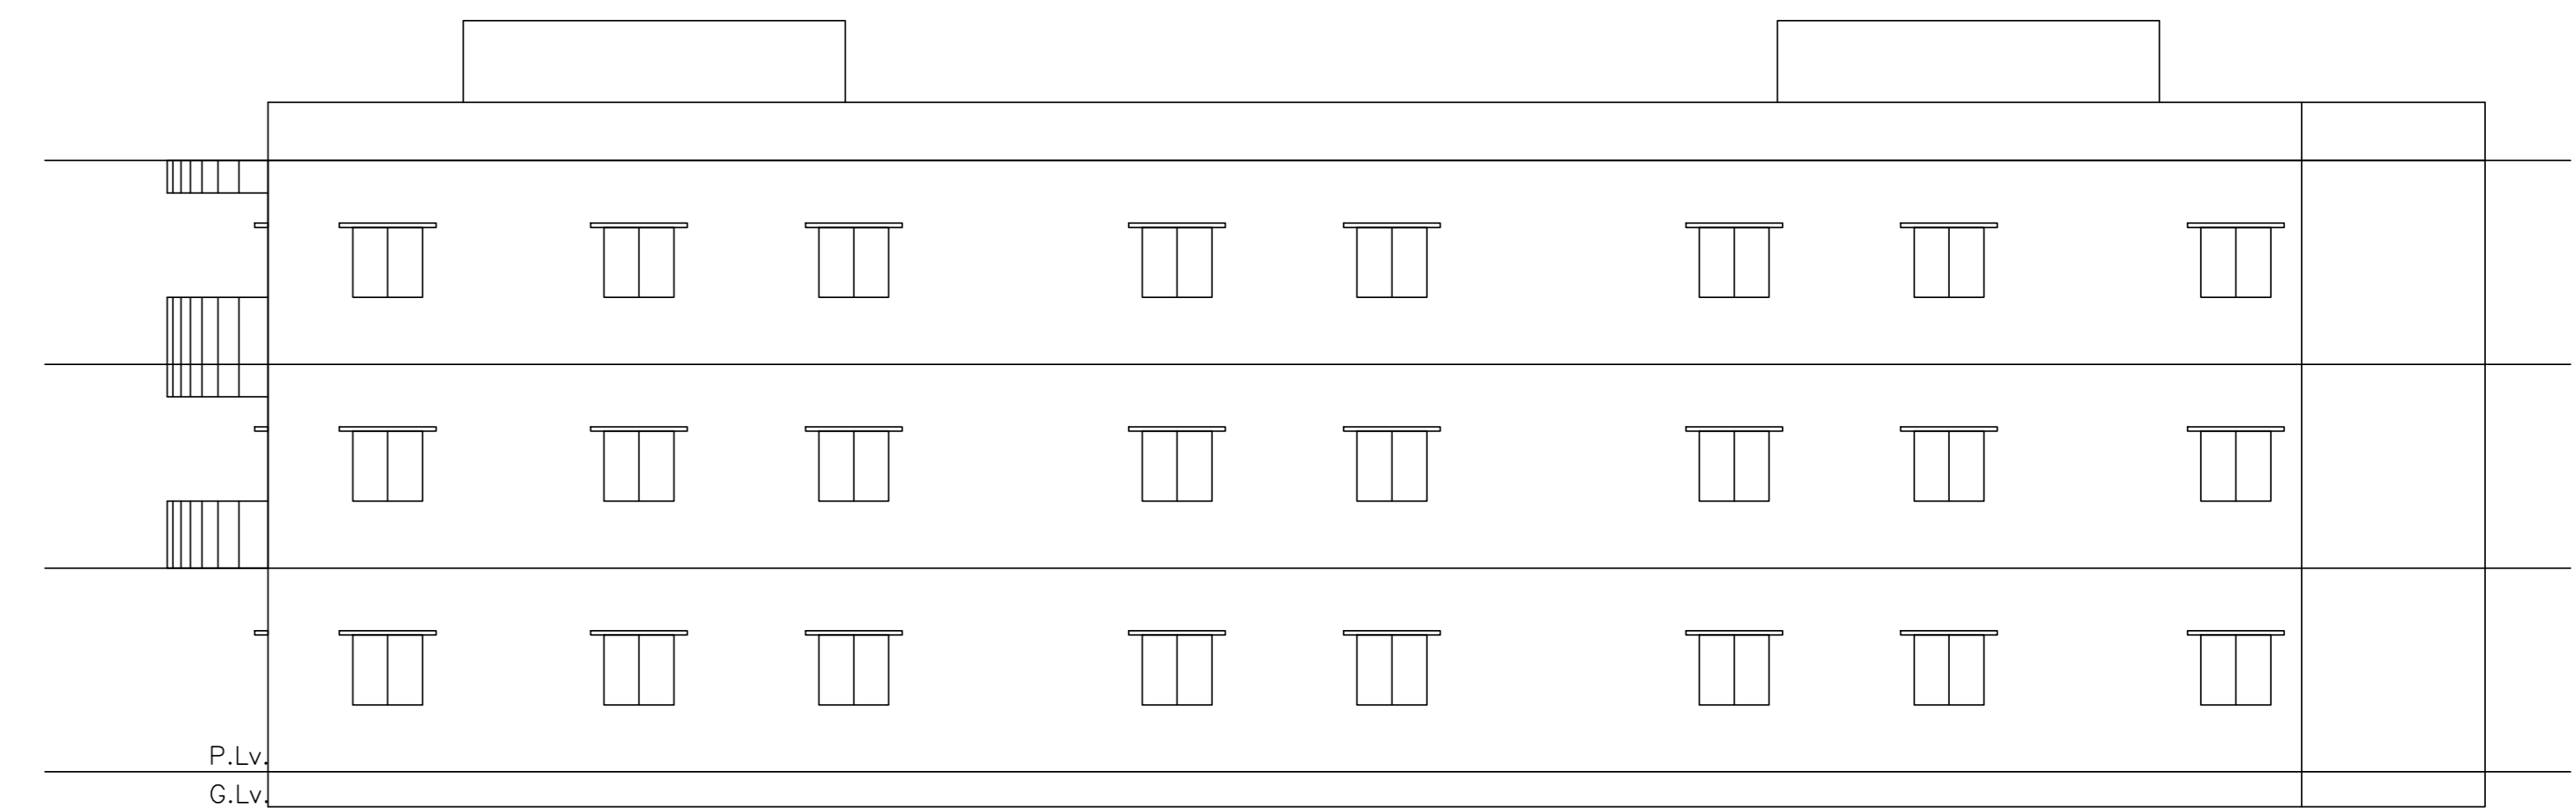

RIGHT SIDE ELEVATION

LTP NAME AND SIGNATURE	STRUCTURAL ENG'S NAME AND SIGNATURE	BUILDER NAME AND SIGNATURE	DIGITAL SIGNATURE
Prayash Kanti Singh MADA/ENG/0012/2019			