




SITE PLAN
SCALE - 1" = 16'-0"

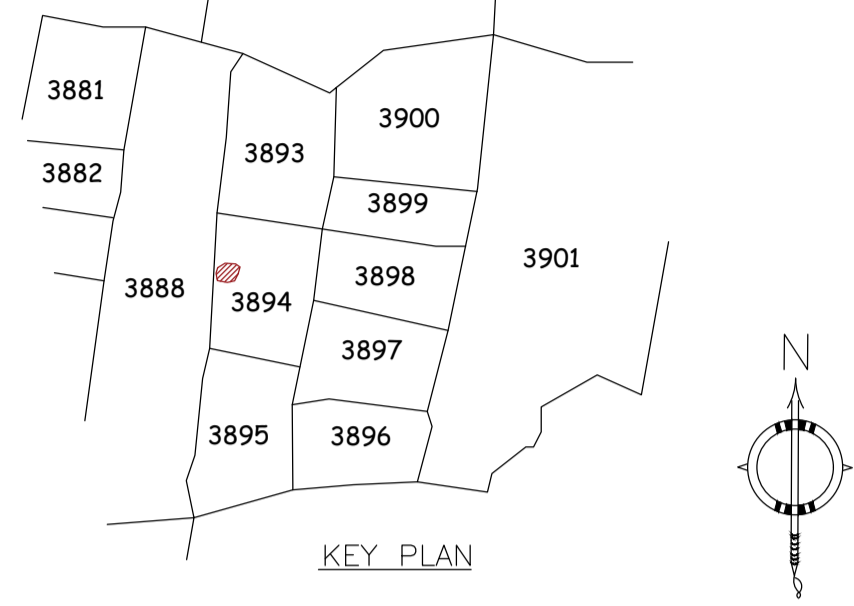


KEY PLAN

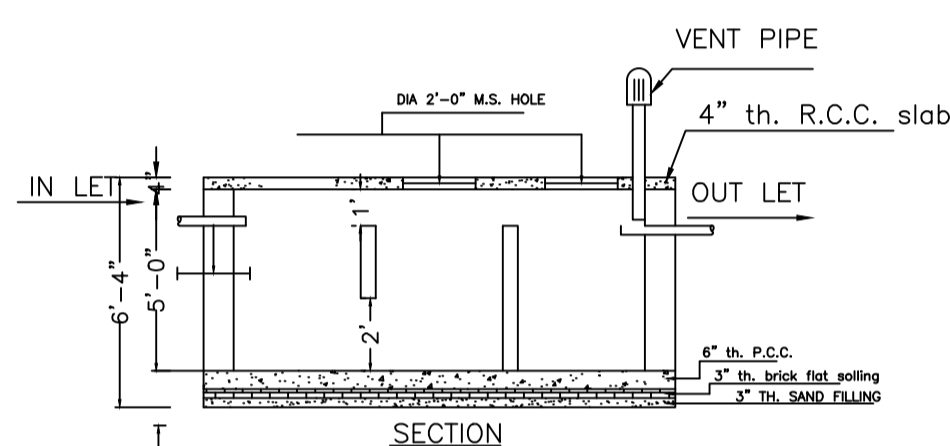


DETAILS OF SEPTIC TANK
SCALE - 1" = 4'-0"

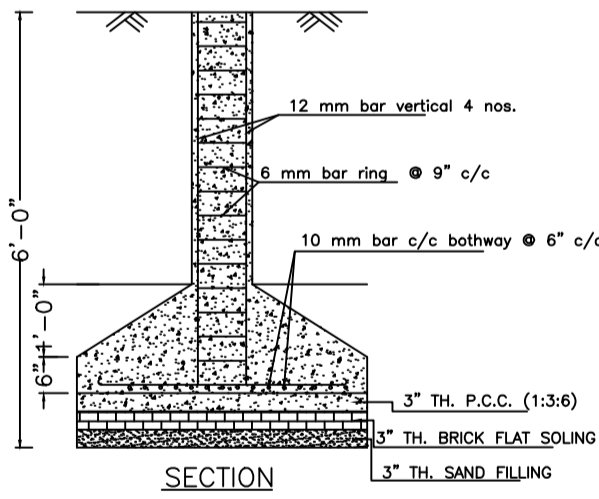


DETAILS OF COLUMN FOUNDATION
SCALE - 1" = 2'-0"

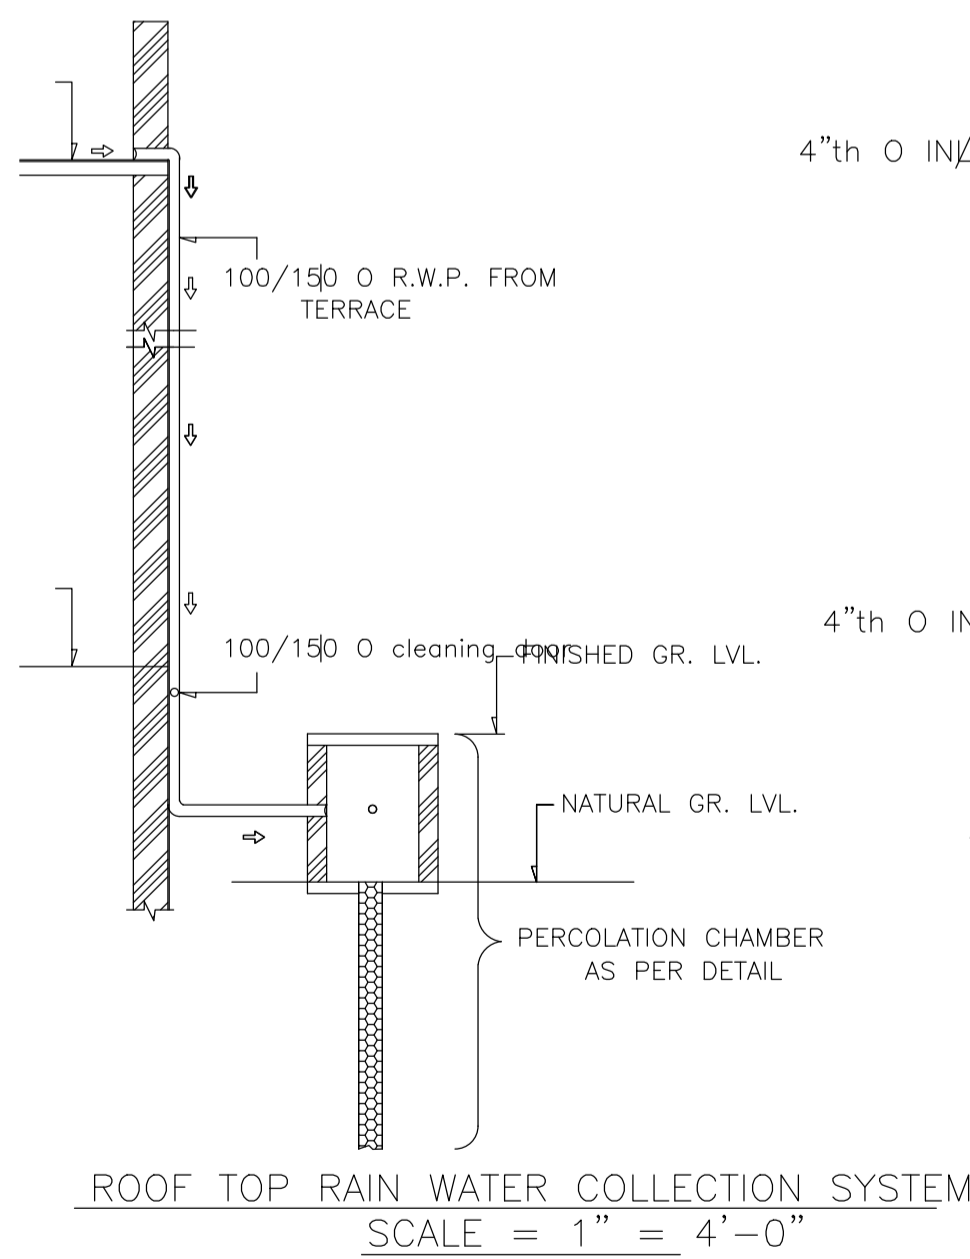


ROOF TOP RAIN WATER COLLECTION SYSTEM
SCALE = 1" = 4'-0"

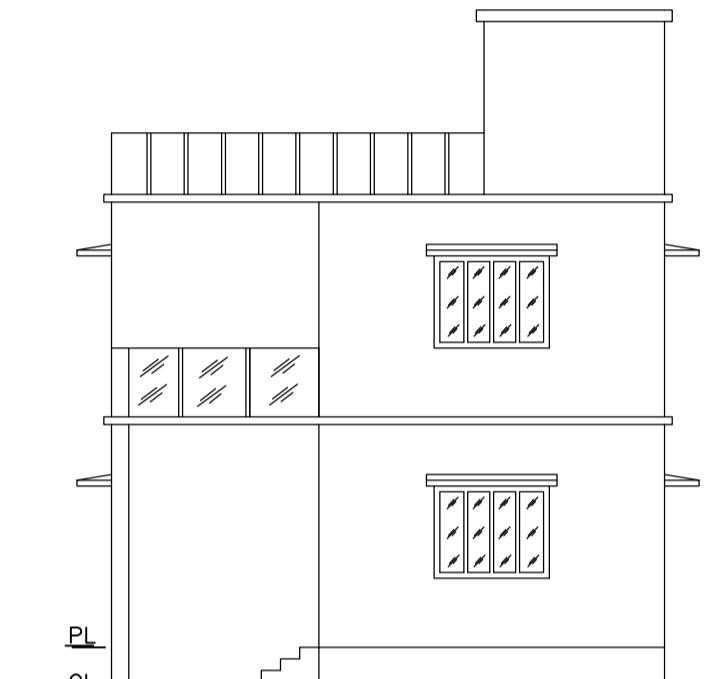


FRONT ELEVATION
SCALE - 1" = 8'-0"

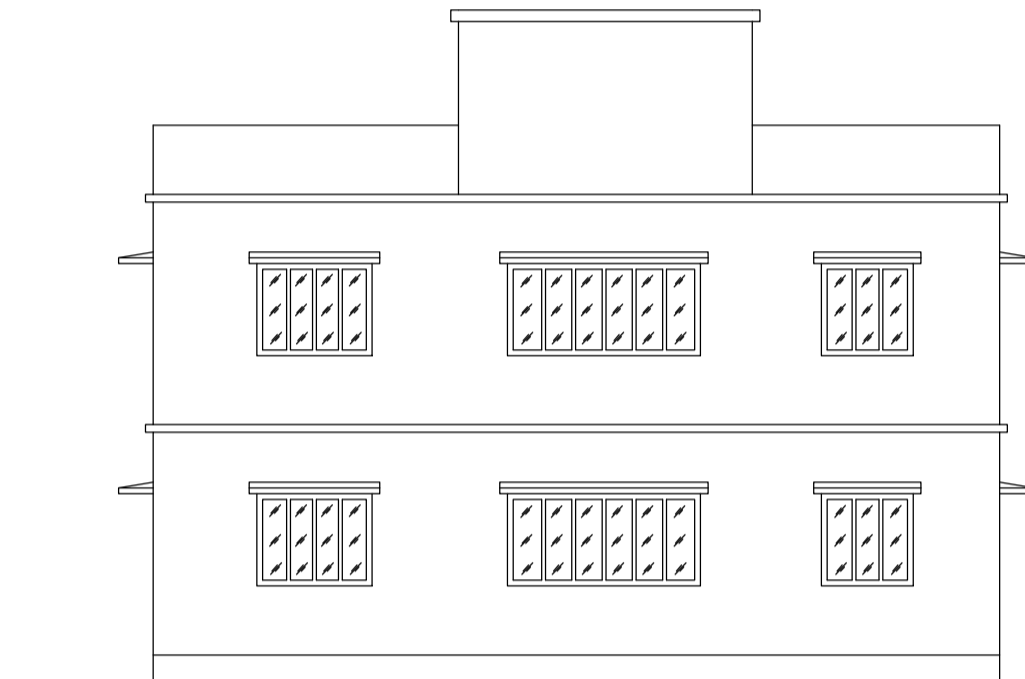

RIGHT SIDE ELEVATION
SCALE - 1" = 8'-0"

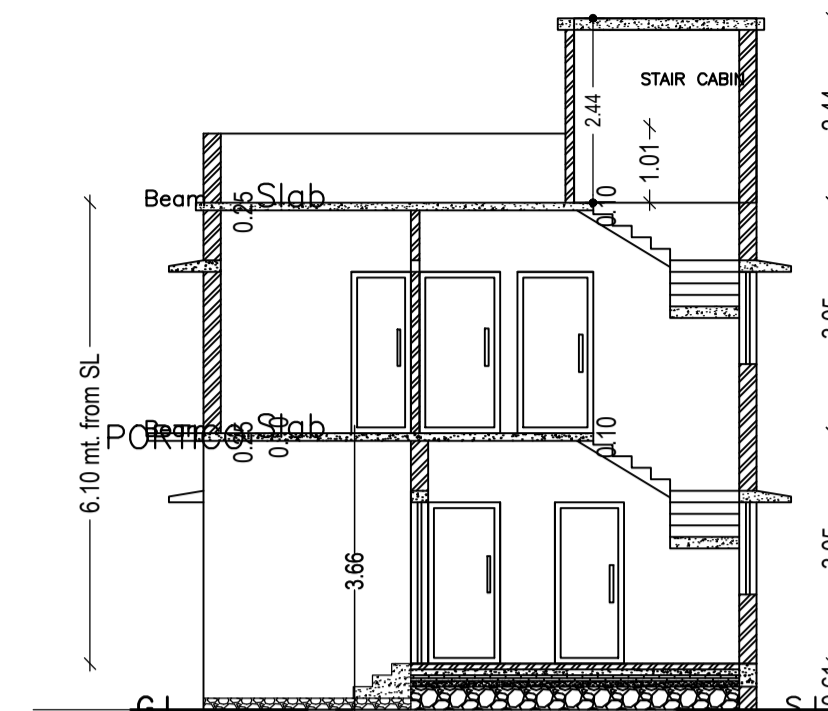

SECTION - XX'
SCALE - 1" = 8'-0"

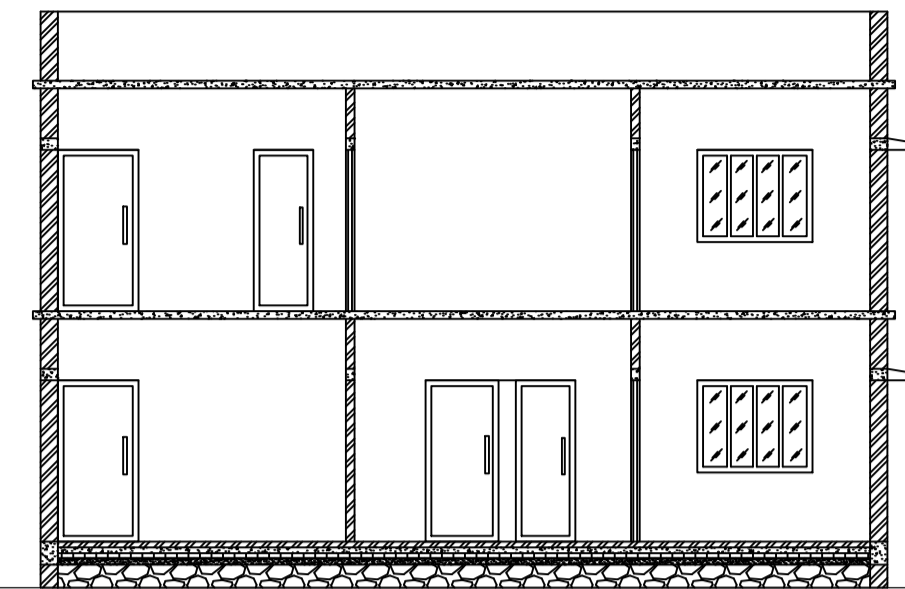

SECTION - YY'
SCALE - 1" = 8'-0"

SCHEDULE OF DOOR:

BUILDING NAME	NAME	LENGTH	HEIGHT	NOS
A (GAUTAM)	D	0.76	2.10	02
A (GAUTAM)	D	0.79	2.10	01
A (GAUTAM)	D	0.91	2.10	01
A (GAUTAM)	D	0.93	2.10	01
A (GAUTAM)	D	0.97	2.10	01
A (GAUTAM)	D	1.00	2.10	01
A (GAUTAM)	D	1.07	2.10	04
A (GAUTAM)	D	1.52	2.10	02

SCHEDULE OF WINDOW/VENTILATION:

BUILDING NAME	NAME	LENGTH	HEIGHT	NOS
A (GAUTAM)	W	0.84	1.20	03
A (GAUTAM)	W	1.22	1.20	01
A (GAUTAM)	W	1.52	1.20	10
A (GAUTAM)	W	2.55	1.20	02

Building :A (GAUTAM)

Floor Name	Total Built Up Area (Sq.mt.)	Deductions (Area in Sq.mt.)	Proposed FAR Area (Sq.mt.)	Total FAR Area (Sq.mt.)	Total Consumed Additional FAR Area (Sq.mt.)	Tnmt (No.)
Ground Floor	81.94	16.62	65.32	65.32	65.32	01
First Floor	81.94	0.00	81.94	81.94	81.94	00
Terrace Floor	0.00	0.00	0.00	0.00	0.00	00
Total :	163.88	16.62	147.26	147.26	147.26	01
Total Number of Same Buildings :	1					
Total :	163.88	16.62	147.26	147.26	147.26	01

Proposal Basic Information

Proposal File No.	MADA/BP/0145/2022
Owner Name	SRI. GAUTAM SIDDHARTH
Khata No	OLD KHATA NO. 79, NEW KHATA NO. 156
Plot No	OLD PLOT NO. 2540, NEW PLOT NO. 3894
Village Name	Bara Pichri
Use	Residential
SubUse	Bungalow/ Dwelling / Non Apartment

AREA STATEMENT MINERAL AREA DEVELOPMENT AUTHORITY

VERSION NO.: 1.0.62
VERSION DATE: 16/10/2020

PROJECT DETAIL:

Region: JHARKHAND URBAN LOCAL BODIES	Plot Use: Residential
District: DHANBAD	Plot SubUse: Bungalow/ Dwelling / Non Apartment
Authority: MINERAL AREA DEVELOPMENT AUTHORITY	PlotNearby/ReligiousStructure: NA
Inward No: MADA/BP/0145/2022	Plot/SubPlot No: OLD PLOT NO. 2540, NEW PLOT NO. 3894
Application Type: General Proposal	North: Plot No. - SAME PLOT
Project Type: Building Permission	South: Plot No. - SAME PLOT
Nature of Development: New	East: Road Width - 6.10
Location of Development Area: Old Area	West: Plot No. - SAME PLOT

AREA DETAILS:

AREA OF PLOT (Minimum)	(A)	SQ.MT.
NET AREA OF PLOT(Gross Plot Area - Deduction from Gross Plot area)	(A-Deductions)	138.97
Deduction for Balance Plot Area(from Gross Plot Area)		
Common Plot		14.07
Total		14.07
BALANCE AREA OF PLOT(Net Plot Area - Recreational/Amenity space)	(A-Deductions)	124.90
PLOT AREA FOR COVERAGE(Net Plot Area)	(A-Deductions)	138.97
Plot Area for FAR (Net Plot Area + RoadWidening Area)	(A-Deductions)	138.97

COVERAGE CHECK

Permissible Coverage area (70.00 %)	97.28
Proposed Coverage Area (47.00 %)	65.32
Total Prop. Coverage Area (47 %)	65.32
Balance coverage area (23.00 %)	31.96

FAR CHECK

Perm. FAR Area (2.50)	347.42
Total Perm. FAR area	347.42
Residential FAR	147.26
Proposed FAR Area	147.26
Total Proposed FAR Area	147.26
Consumed FAR (Factor)	1.06
Balance FAR Area	200.16

BUILT UP AREA CHECK

Total Proposed BuiltUp Area	163.88
ARCHITECT (Regd)	RAM PRATAP SINGH
ENGINEER (Regd)	
SUPERVISOR (Regd)	
OWNER (Regd)	SRI. GAUTAM SIDDHARTH
DEVELOPMENT AUTHORITY	LOCAL BODY

COLOR INDEX

PLOT BOUNDARY	Black
ABUTTING ROAD	Green
PROPOSED CONSTRUCTION	Red
COMMON PLOT	Yellow
ROAD WIDENING AREA	Blue
EXISTING (To be retained)	Light Blue
EXISTING (To be demolished)	Dark Blue

Buildingwise Floor FAR Details

Floor Name	Building Name		Total	
	Proposed Built Up Area (Sq.mt.)	Proposed FAR Area (Sq.mt.)	Total Proposed Built Up Area (Sq.mt.)	Total FAR Area (Sq.mt.)
Ground Floor	81.94	65.32	81.94	65.32
First Floor	81.94	81.94	81.94	81.94
Terrace Floor	0.00	0.00	0.00	0.00
Total :	163.88	147.26	163.88	147.26

Building USE/SUBUSE Details

Building Name	Building Use	Building SubUse	Building Structure
A (GAUTAM)	Residential	Bungalow/ Dwelling / Non Apartment	Non-Highrise

UnitBUA Table for Building :A (GAUTAM)

FLOOR	Name	UnitBUA Type	UnitBUA Area	Carpet Area	No. of Rooms	No. of Tenement
GROUND FLOOR PLAN	SPLIT 1	FLAT	147.26	146.60	5	1
FIRST FLOOR PLAN	SPLIT 1	FLAT	0.00	0.00	7	0
Total:	-	-	147.26	146.60	12	1

FAR & Tenement Details (Table 4c-1)

Building	No. of Same Bldg	Total Built Up Area (Sq.mt.)	Deductions (Area in Sq.mt.)	Proposed FAR Area (Sq.mt.)	Total FAR Area (Sq.mt.)	Total Consumed Additional FAR Area (Sq.mt.)	Tnmt (No.)
A (GAUTAM)	1	163.88	16.62	147.26	147.26	147.26	01
Grand Total :	1	163.88	16.62	147.26	147.26	147.26	01

LTP NAME AND SIGNATURE
RAM PRATAP SINGH
MADA/ARC/0024/2019


STRUCTURAL ENG'S NAME AND SIGNATURE

BUILDER NAME AND SIGNATURE


DIGITAL SIGNATURE

Proposal Basic Information


Proposal File No.	MADA/BP/0145/2022
Owner Name	SRI. GAUTAM SIDDHARTH
Khata No	OLD KHATA NO. 79, NEW KHATA NO. 156
Plot No	OLD PLOT NO. 2540, NEW PLOT NO. 3894
Village Name	Bara Pichri
Use	Residential
SubUse	Bungalow/ Dwelling / Non Apartment

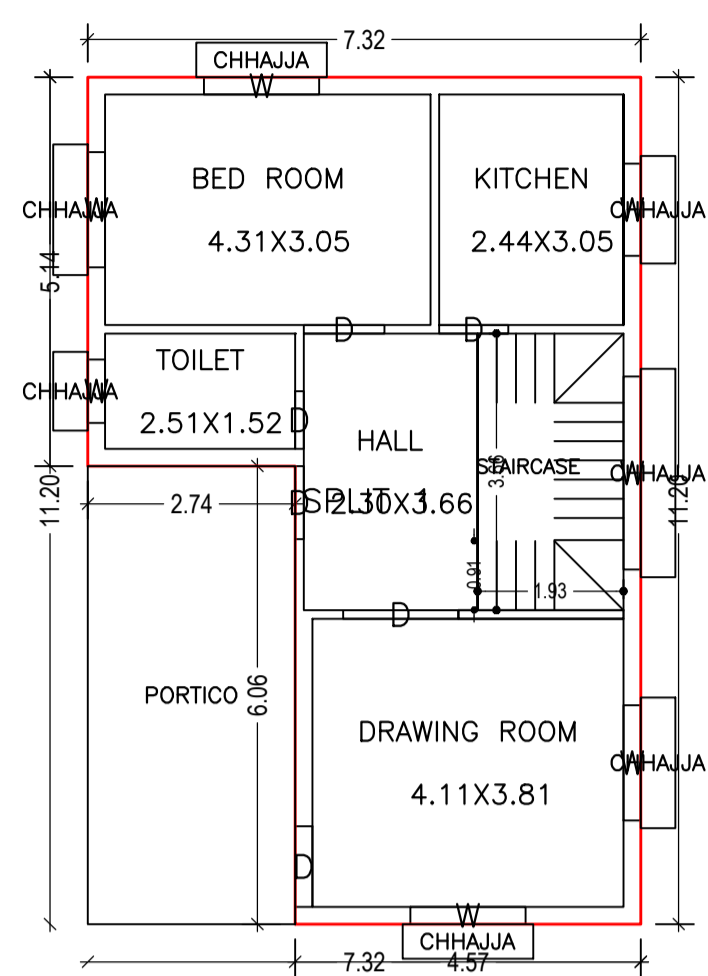










GROUND FLOOR PLAN (Proposed) (SCALE 1:100)

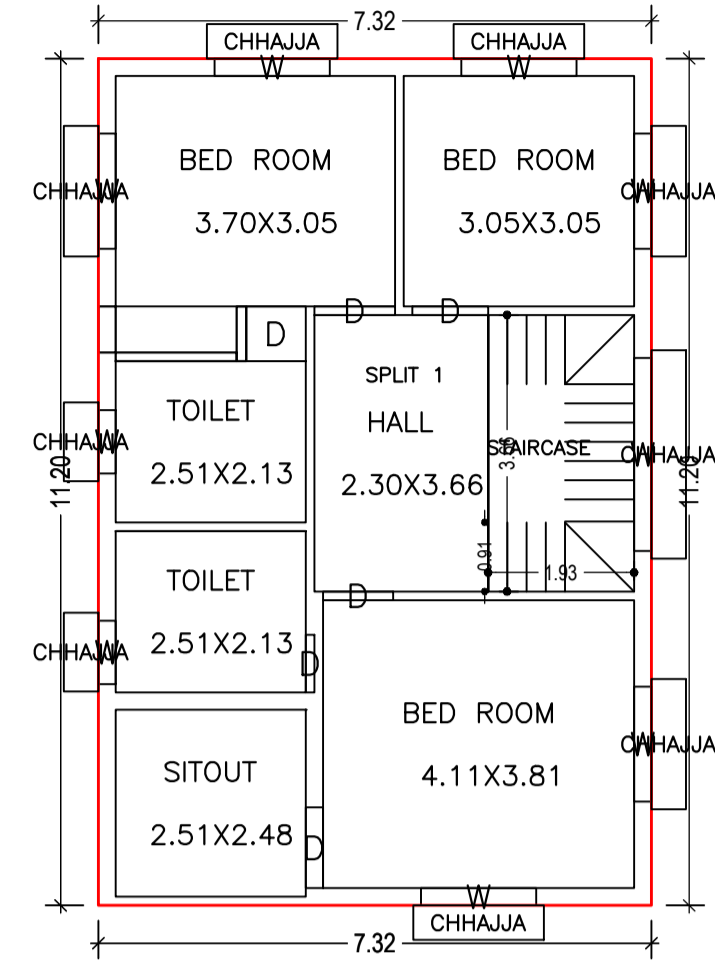

FIRST FLOOR PLAN (Proposed) (SCALE 1:100)

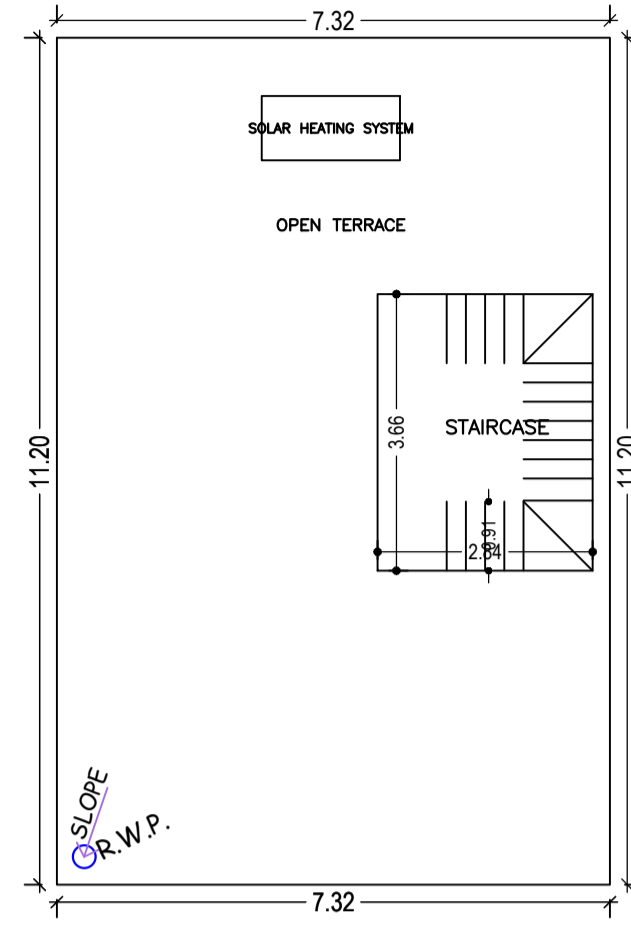

TERRACE FLOOR PLAN (SCALE 1:100)

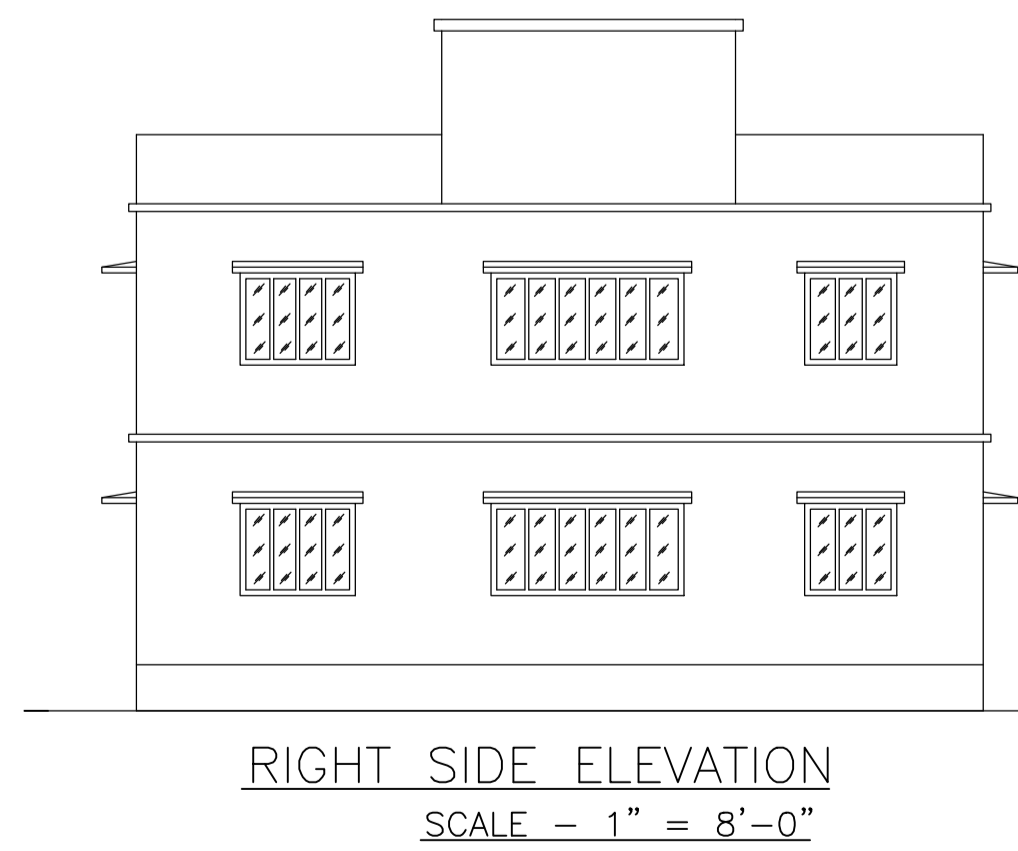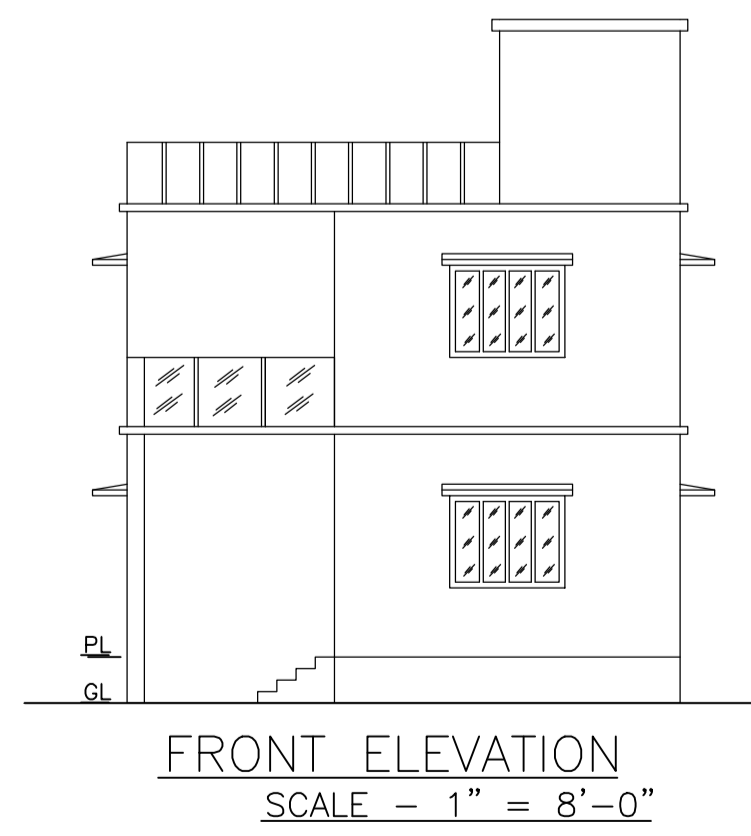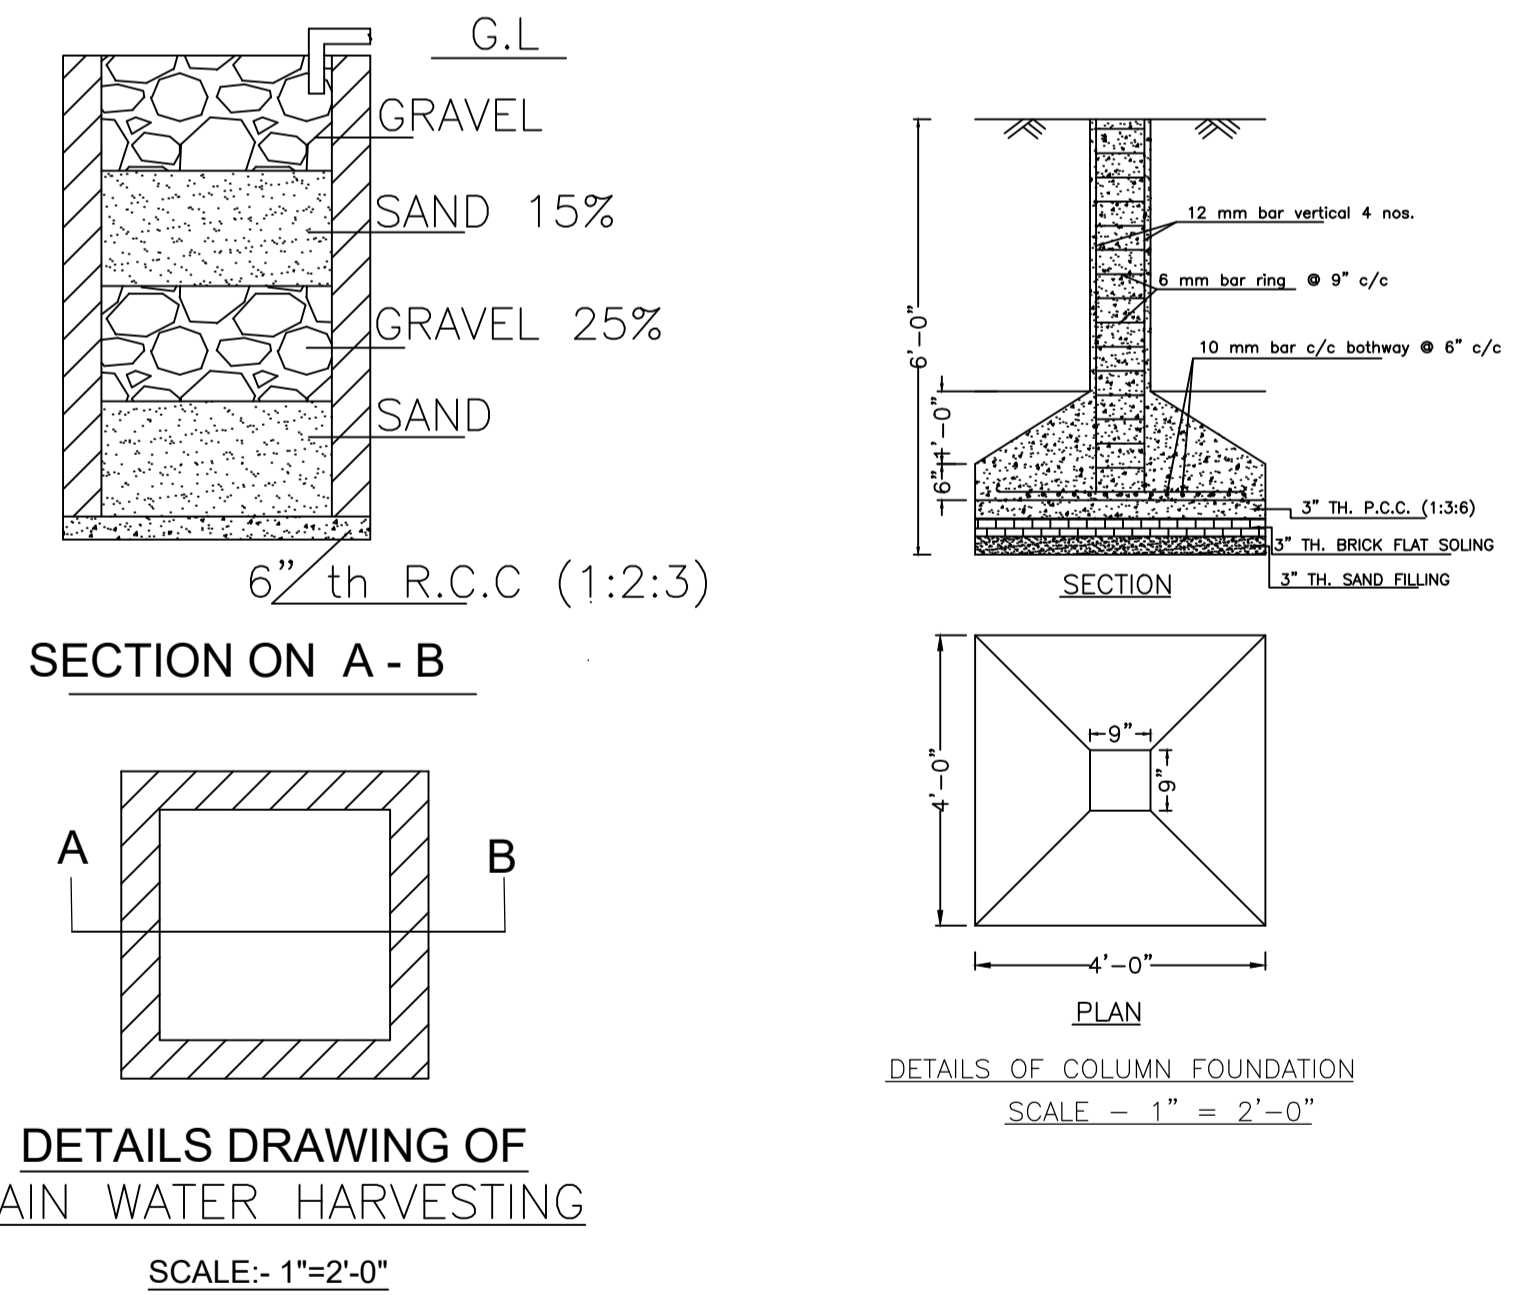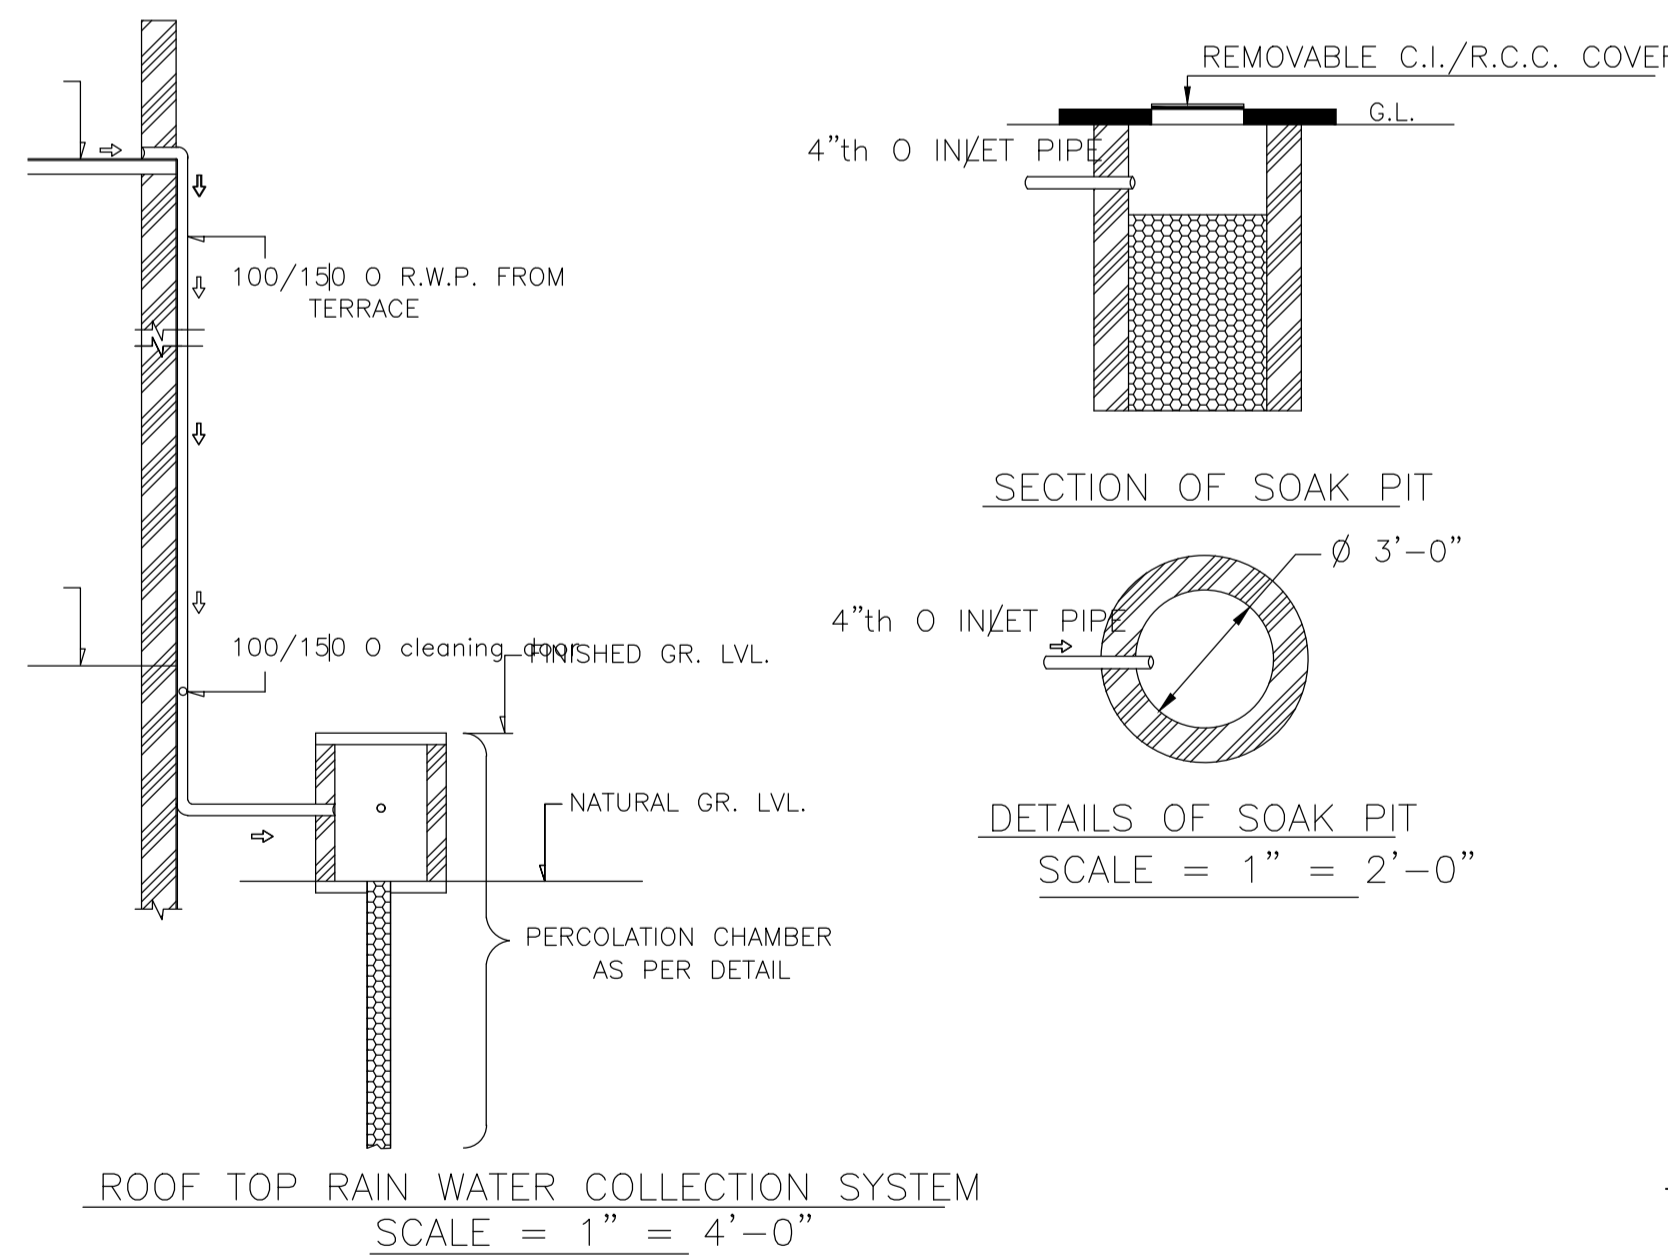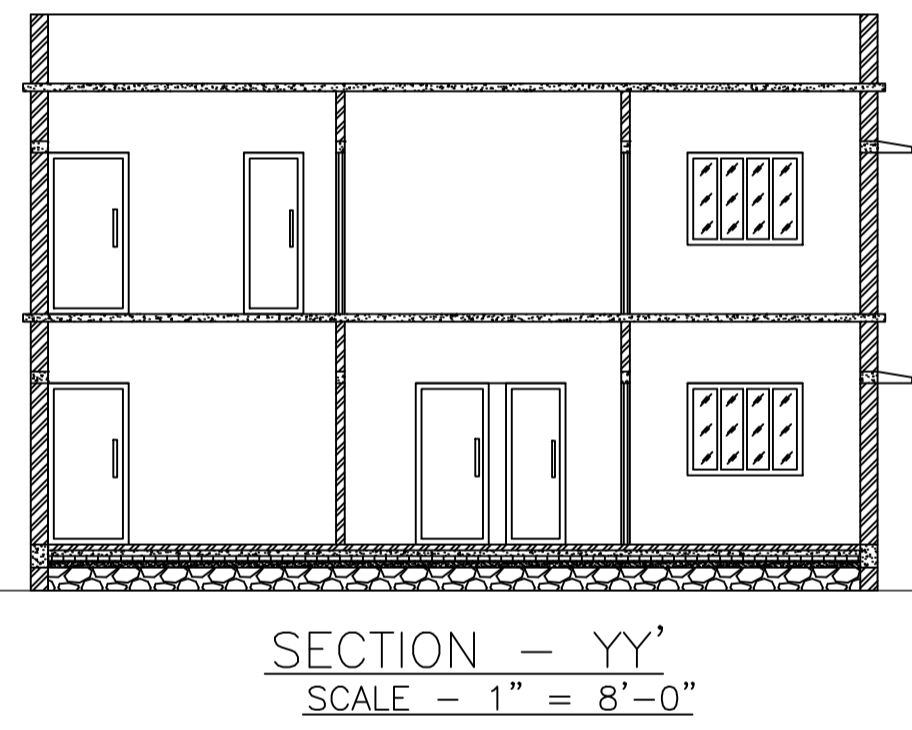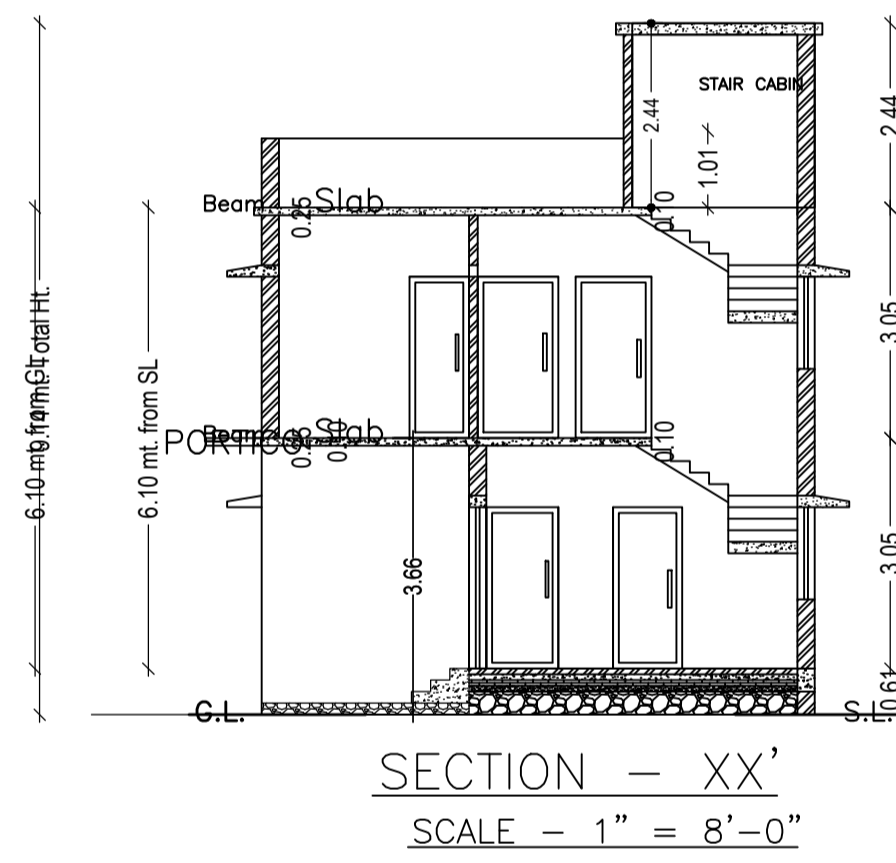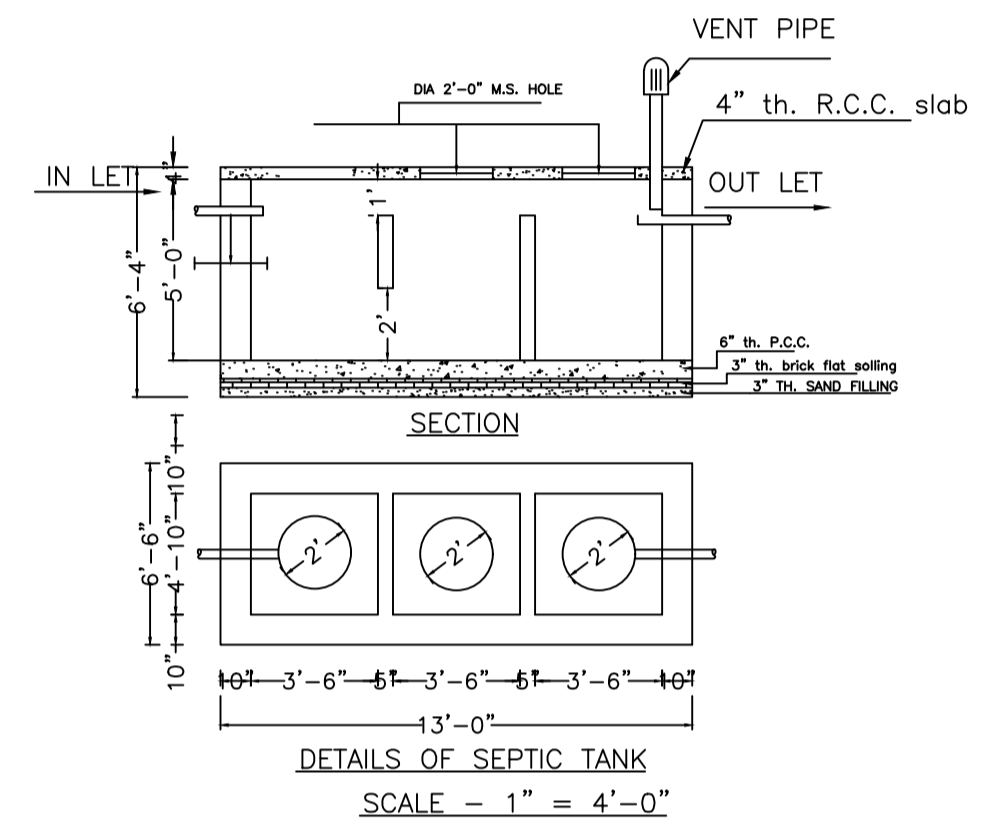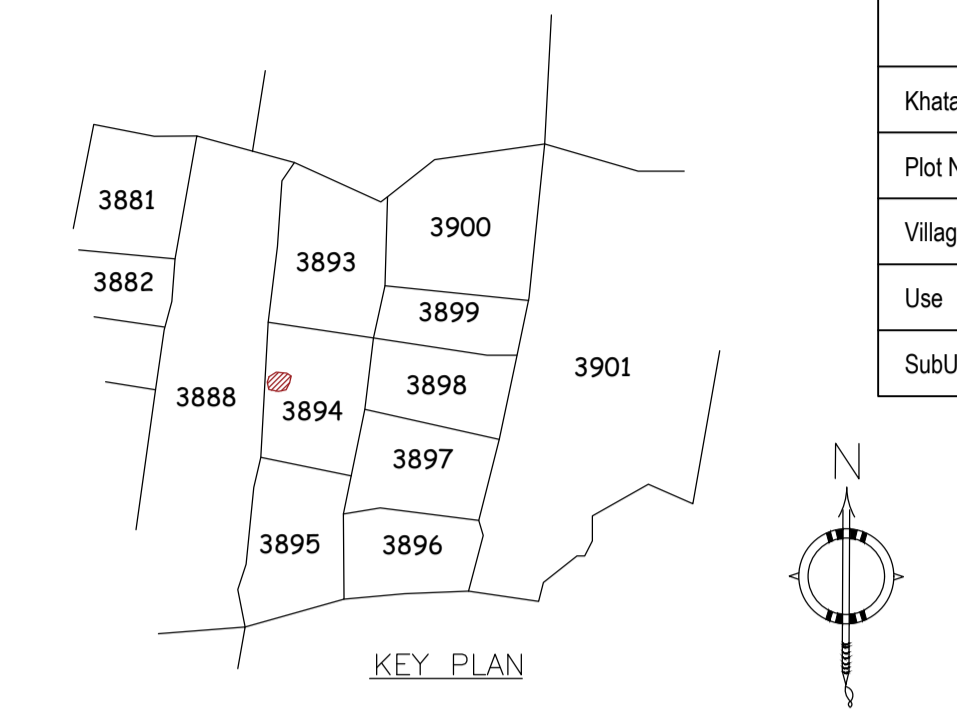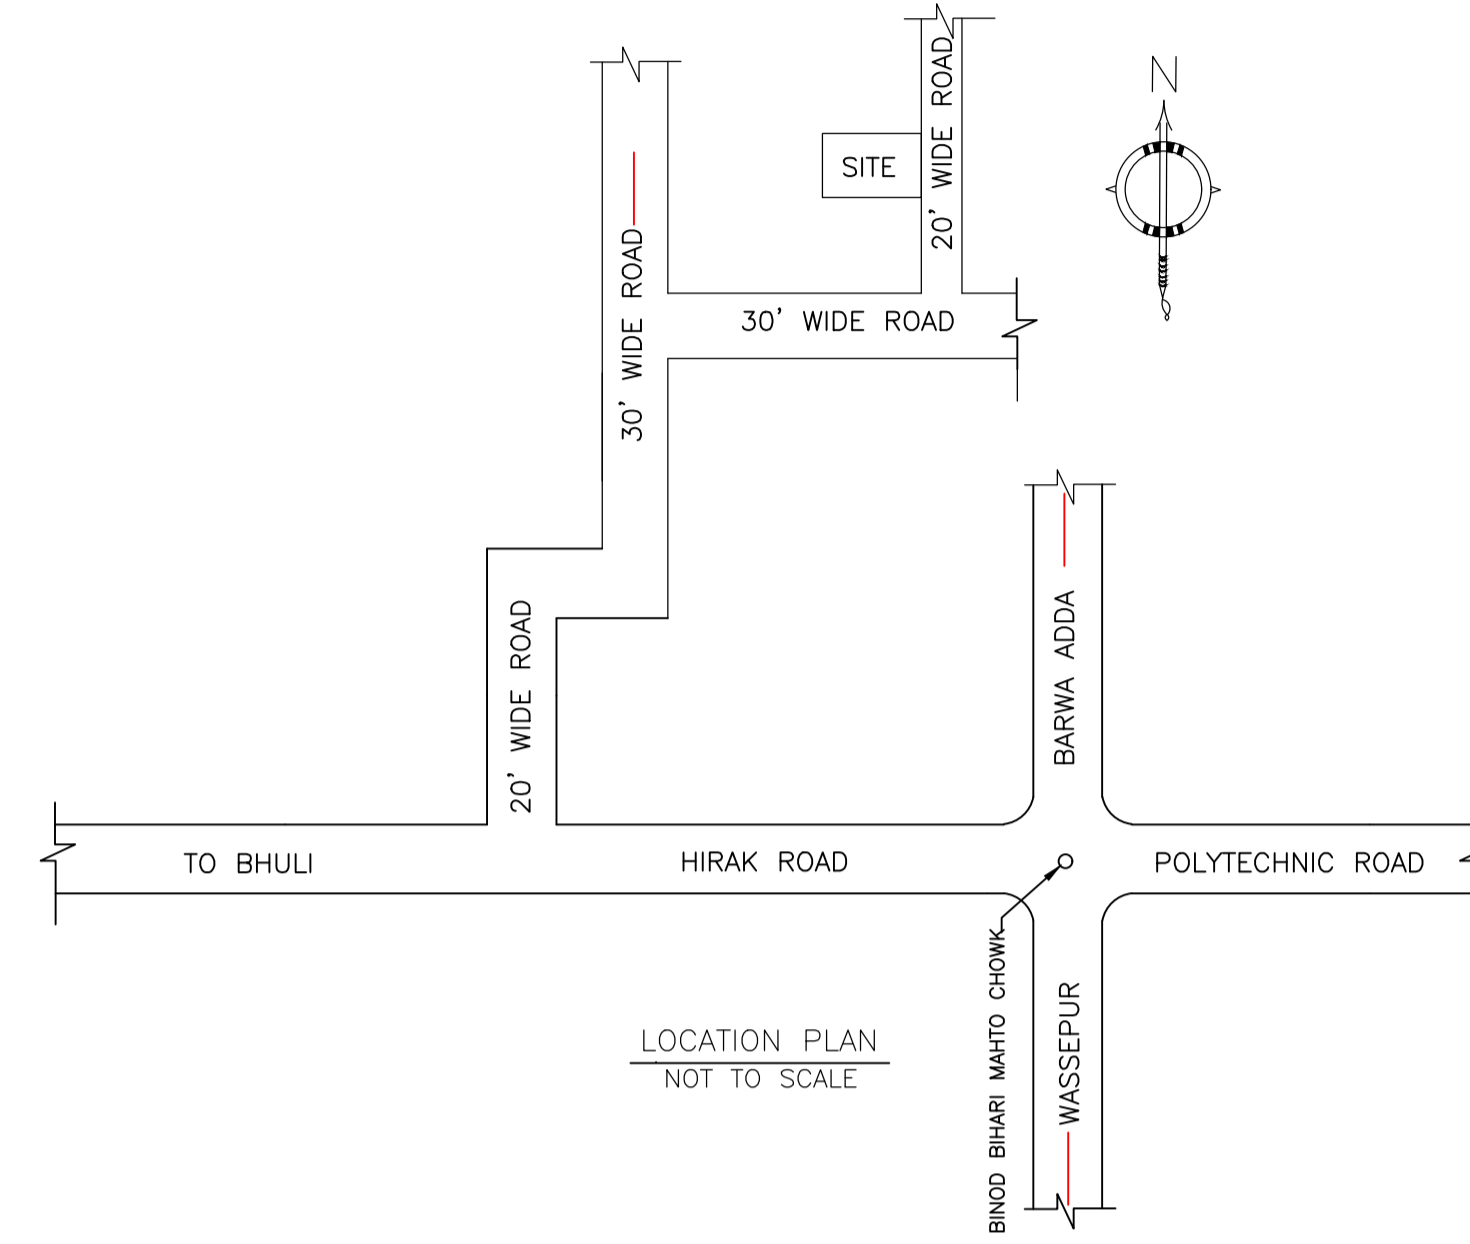

LTP NAME AND SIGNATURE	STRUCTURAL ENG'S NAME AND SIGNATURE	BUILDER NAME AND SIGNATURE	DIGITAL SIGNATURE
RAM PRATAP SINGH MADA/ARC/0024/2019			